


# LECONTE COLLEGE FLOOR PLANS (5)




## LECONTE COLLEGE

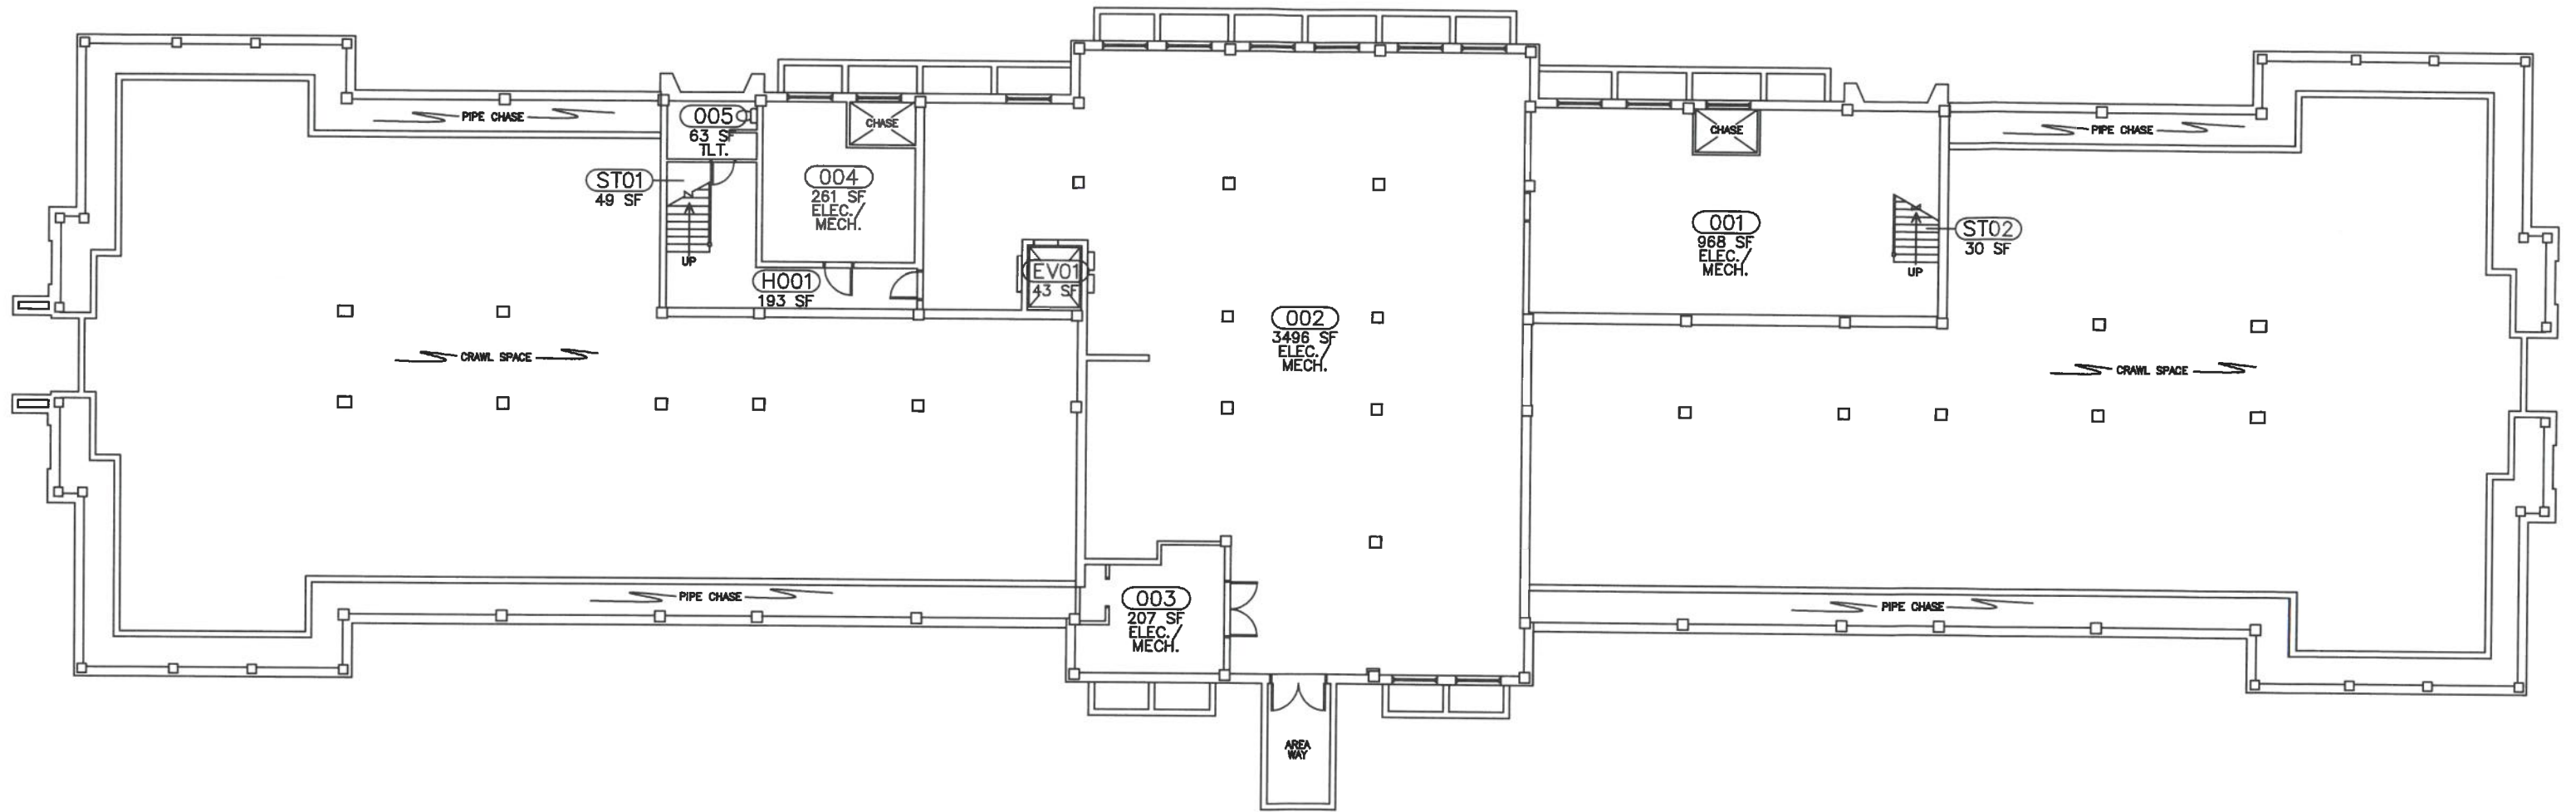


1  
A1


BASEMENT FLOOR PLAN - 060

SCALE: 1/8" = 1'-0"

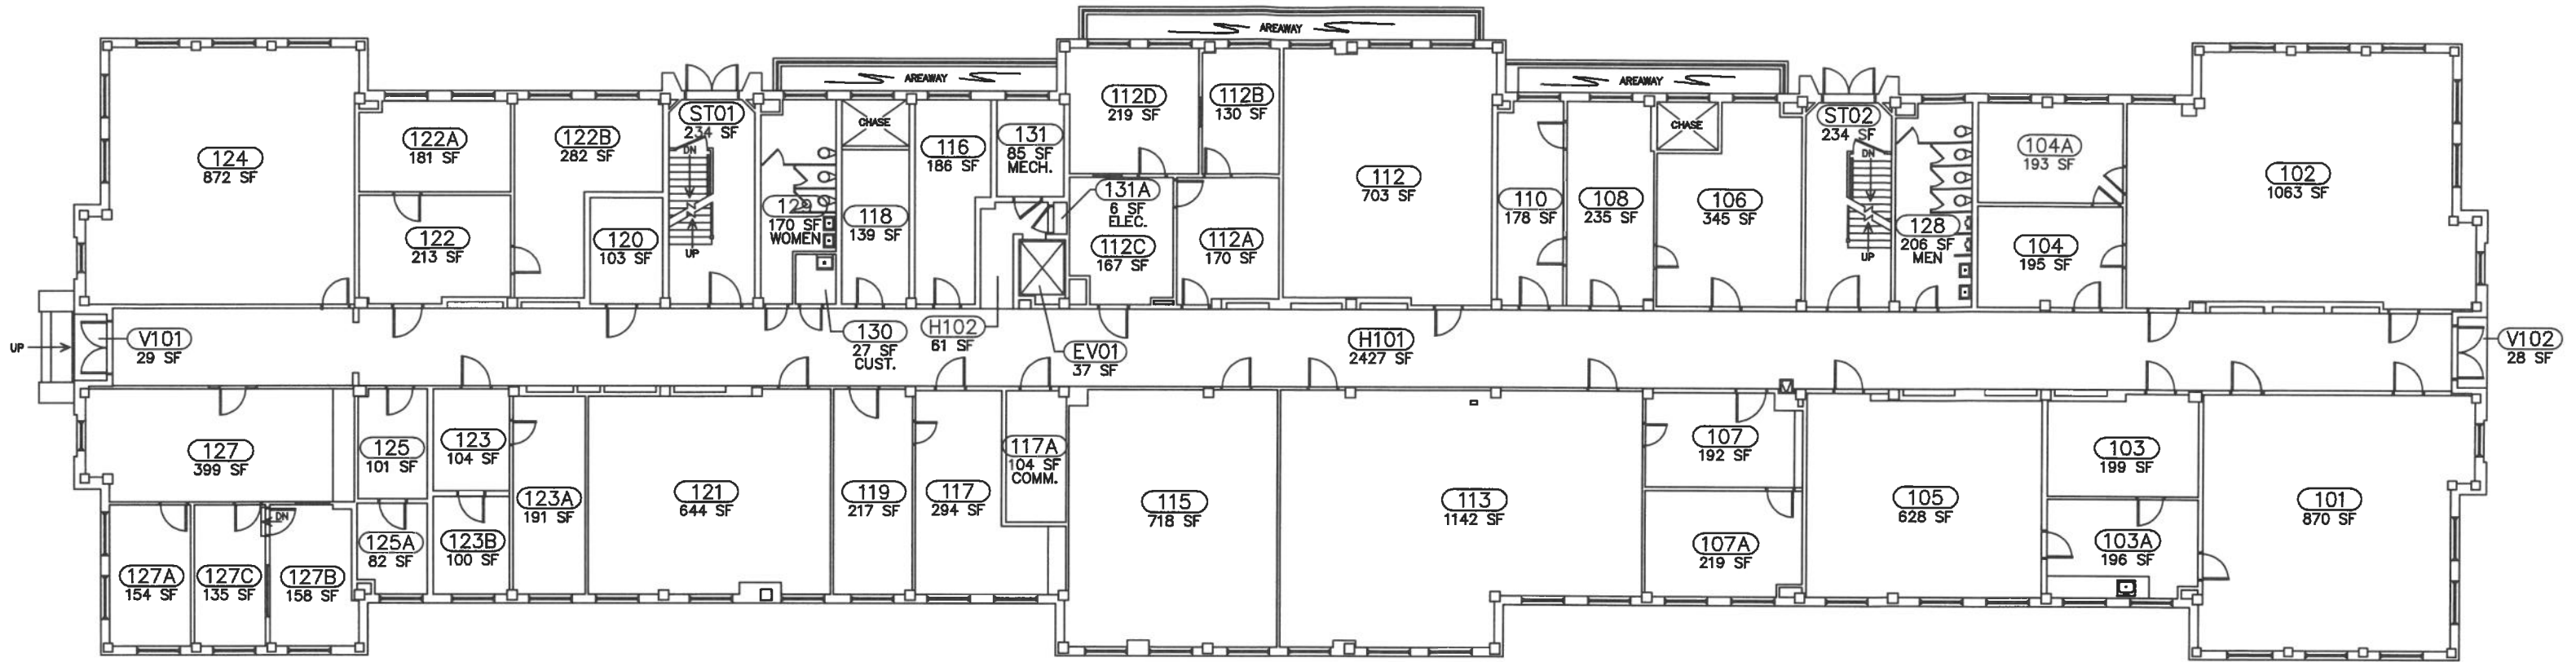

 

**FIRST FLOOR PLAN - 060**  
 SCALE: 1/8" = 1'-0"

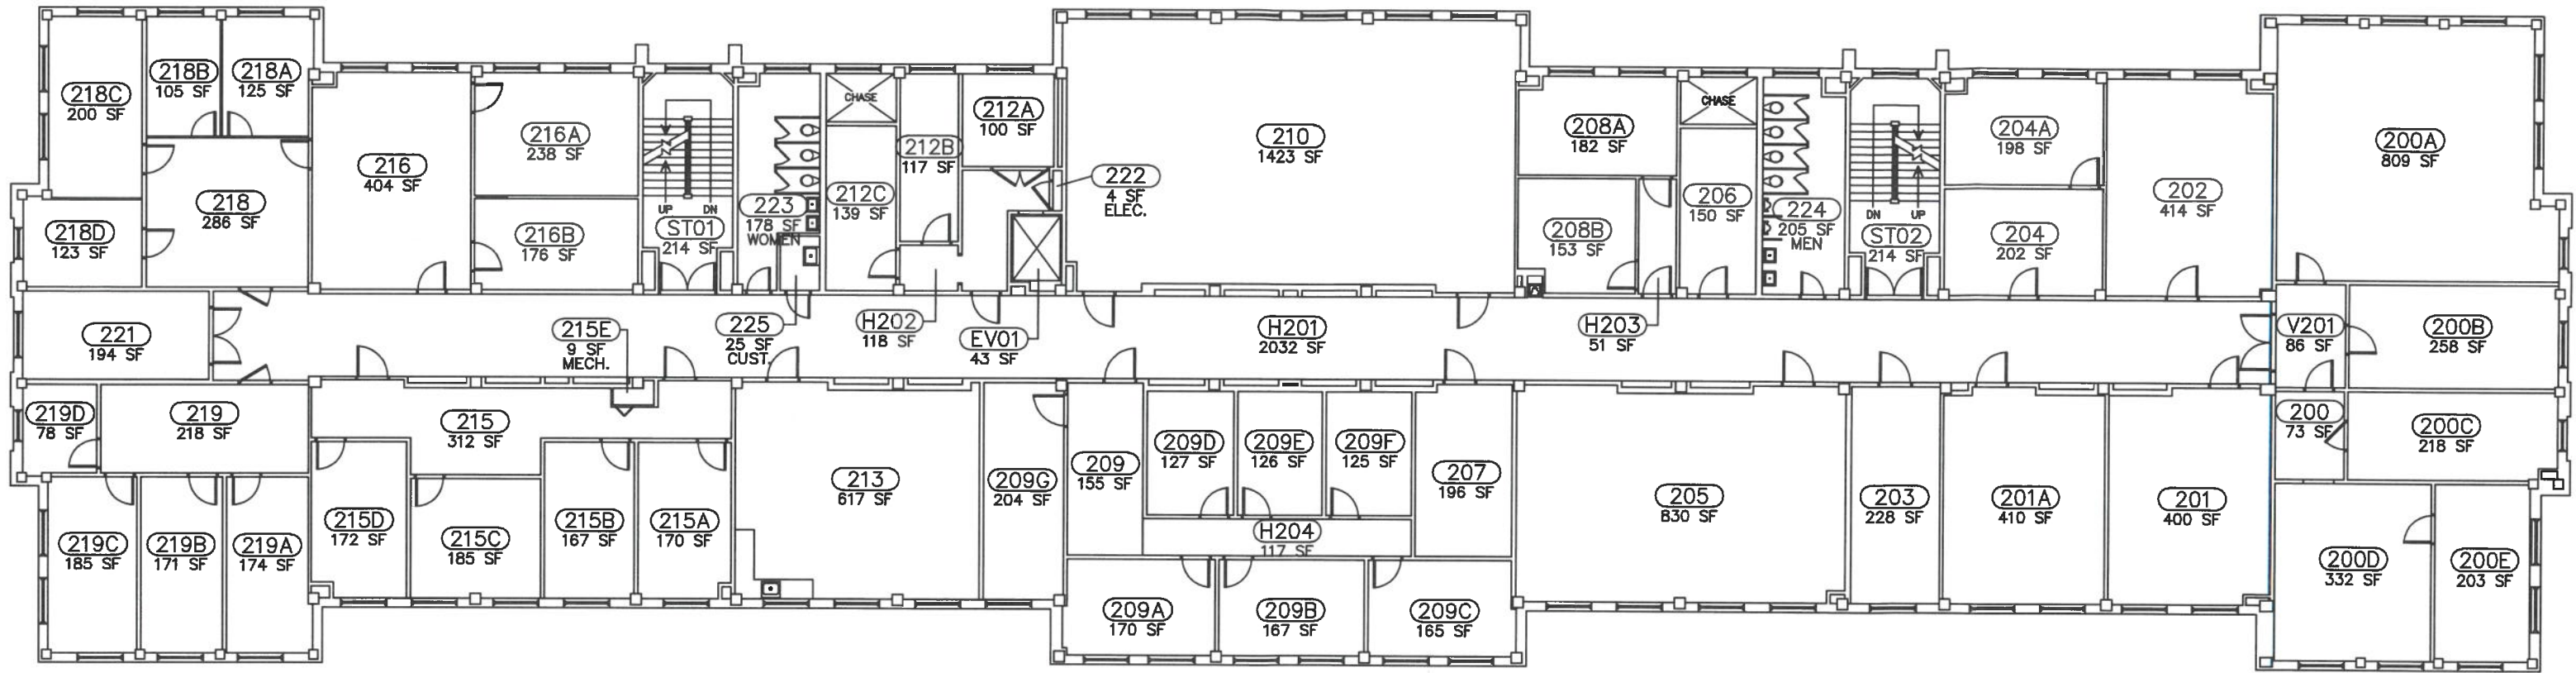
**FIELD VERIFY DRAWING**




1  
A3


SECOND FLOOR PLAN - 060

SCALE: 1/8" = 1'-0"

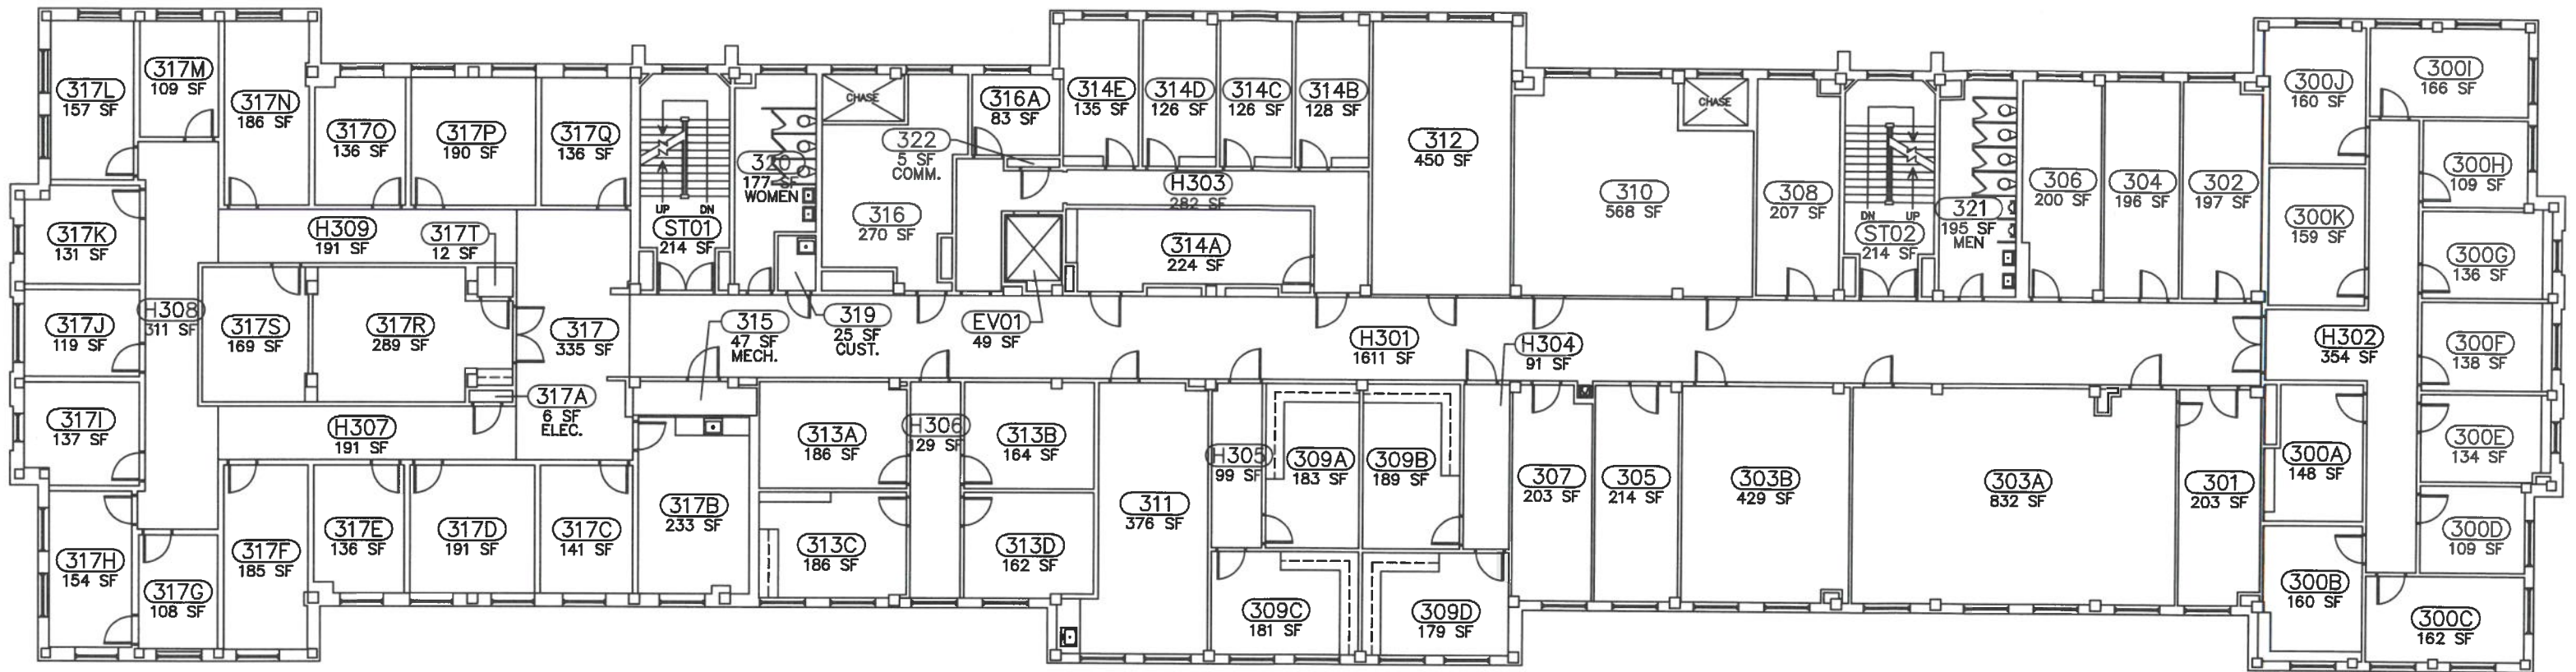





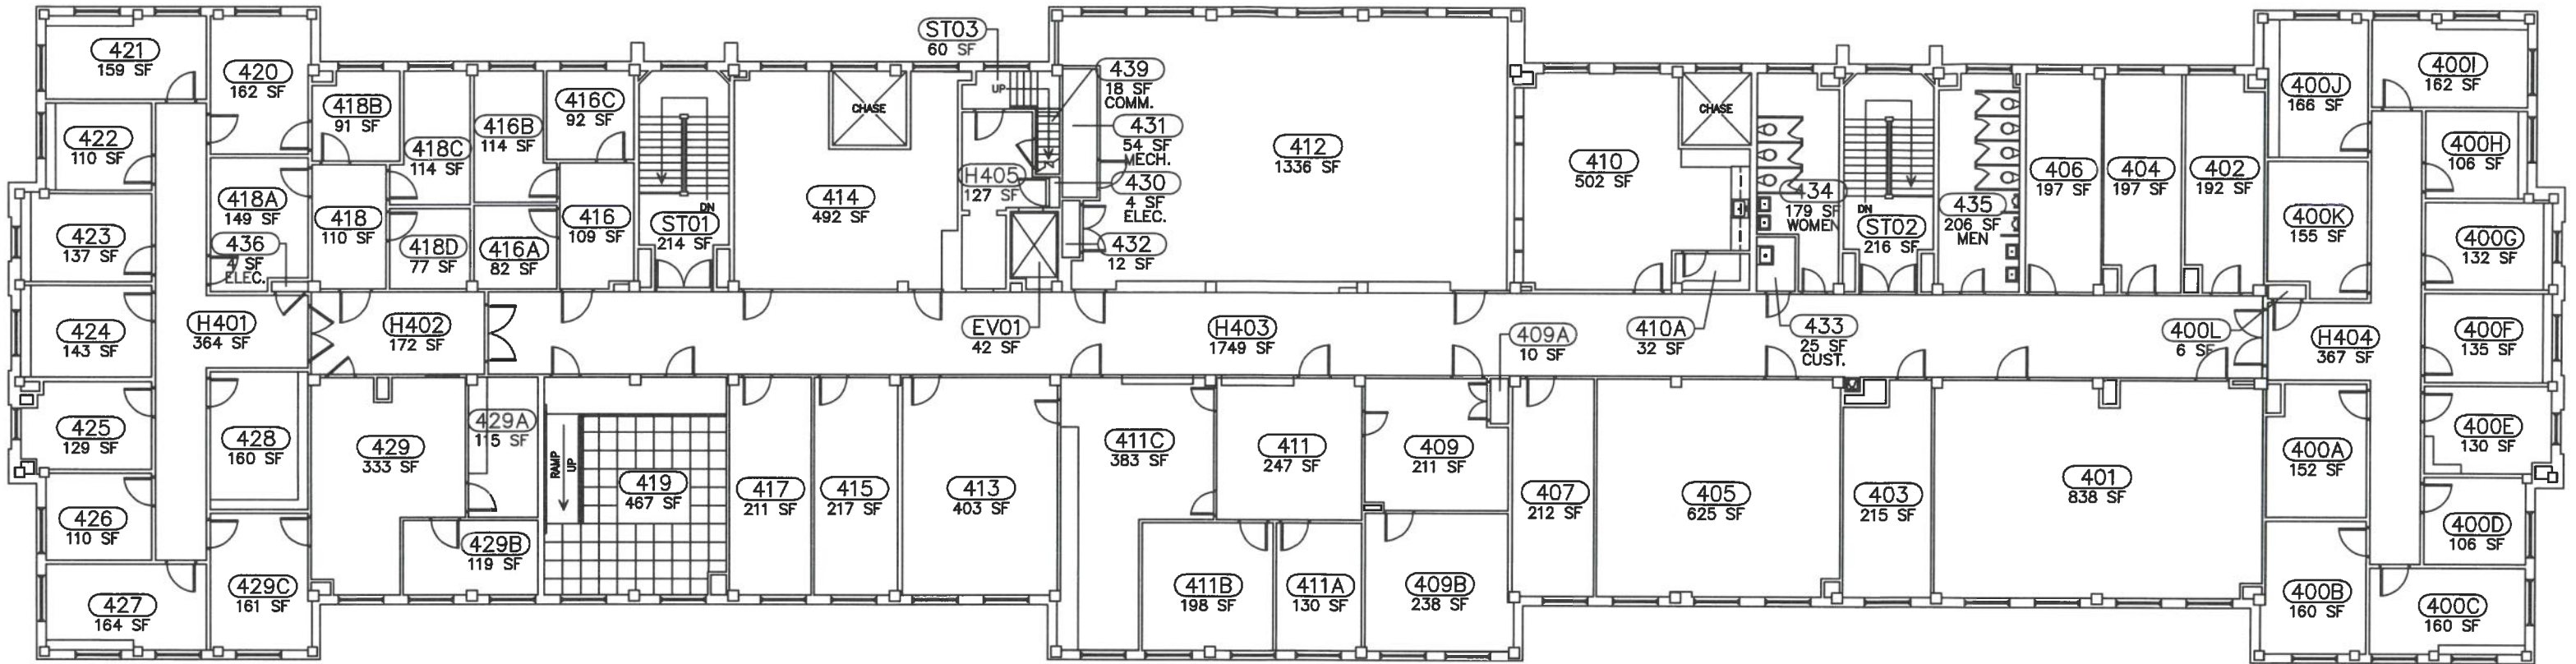

1  
A5

FOURTH FLOOR PLAN - 060

SCALE: 1/8" = 1'-0"