




**PUBLIC HEALTH
RESEARCH CENTER -
RELOCATION
RENOVATIONS**

USC PROJECT # H27-1988

TAG	DESCRIPTION	DATE


Project: 11USC396
Drawn By: BKM
Checked By: BDB
Date: 08 March 2012
Jenkins • Peer Architects © copyright 2012

**KEY PLANS -
FIRST, SECOND &
FOURTH**

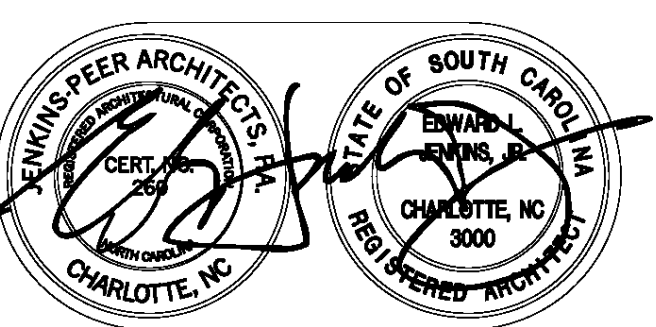


**ISSUED FOR
CONSTRUCTION**


A1.00

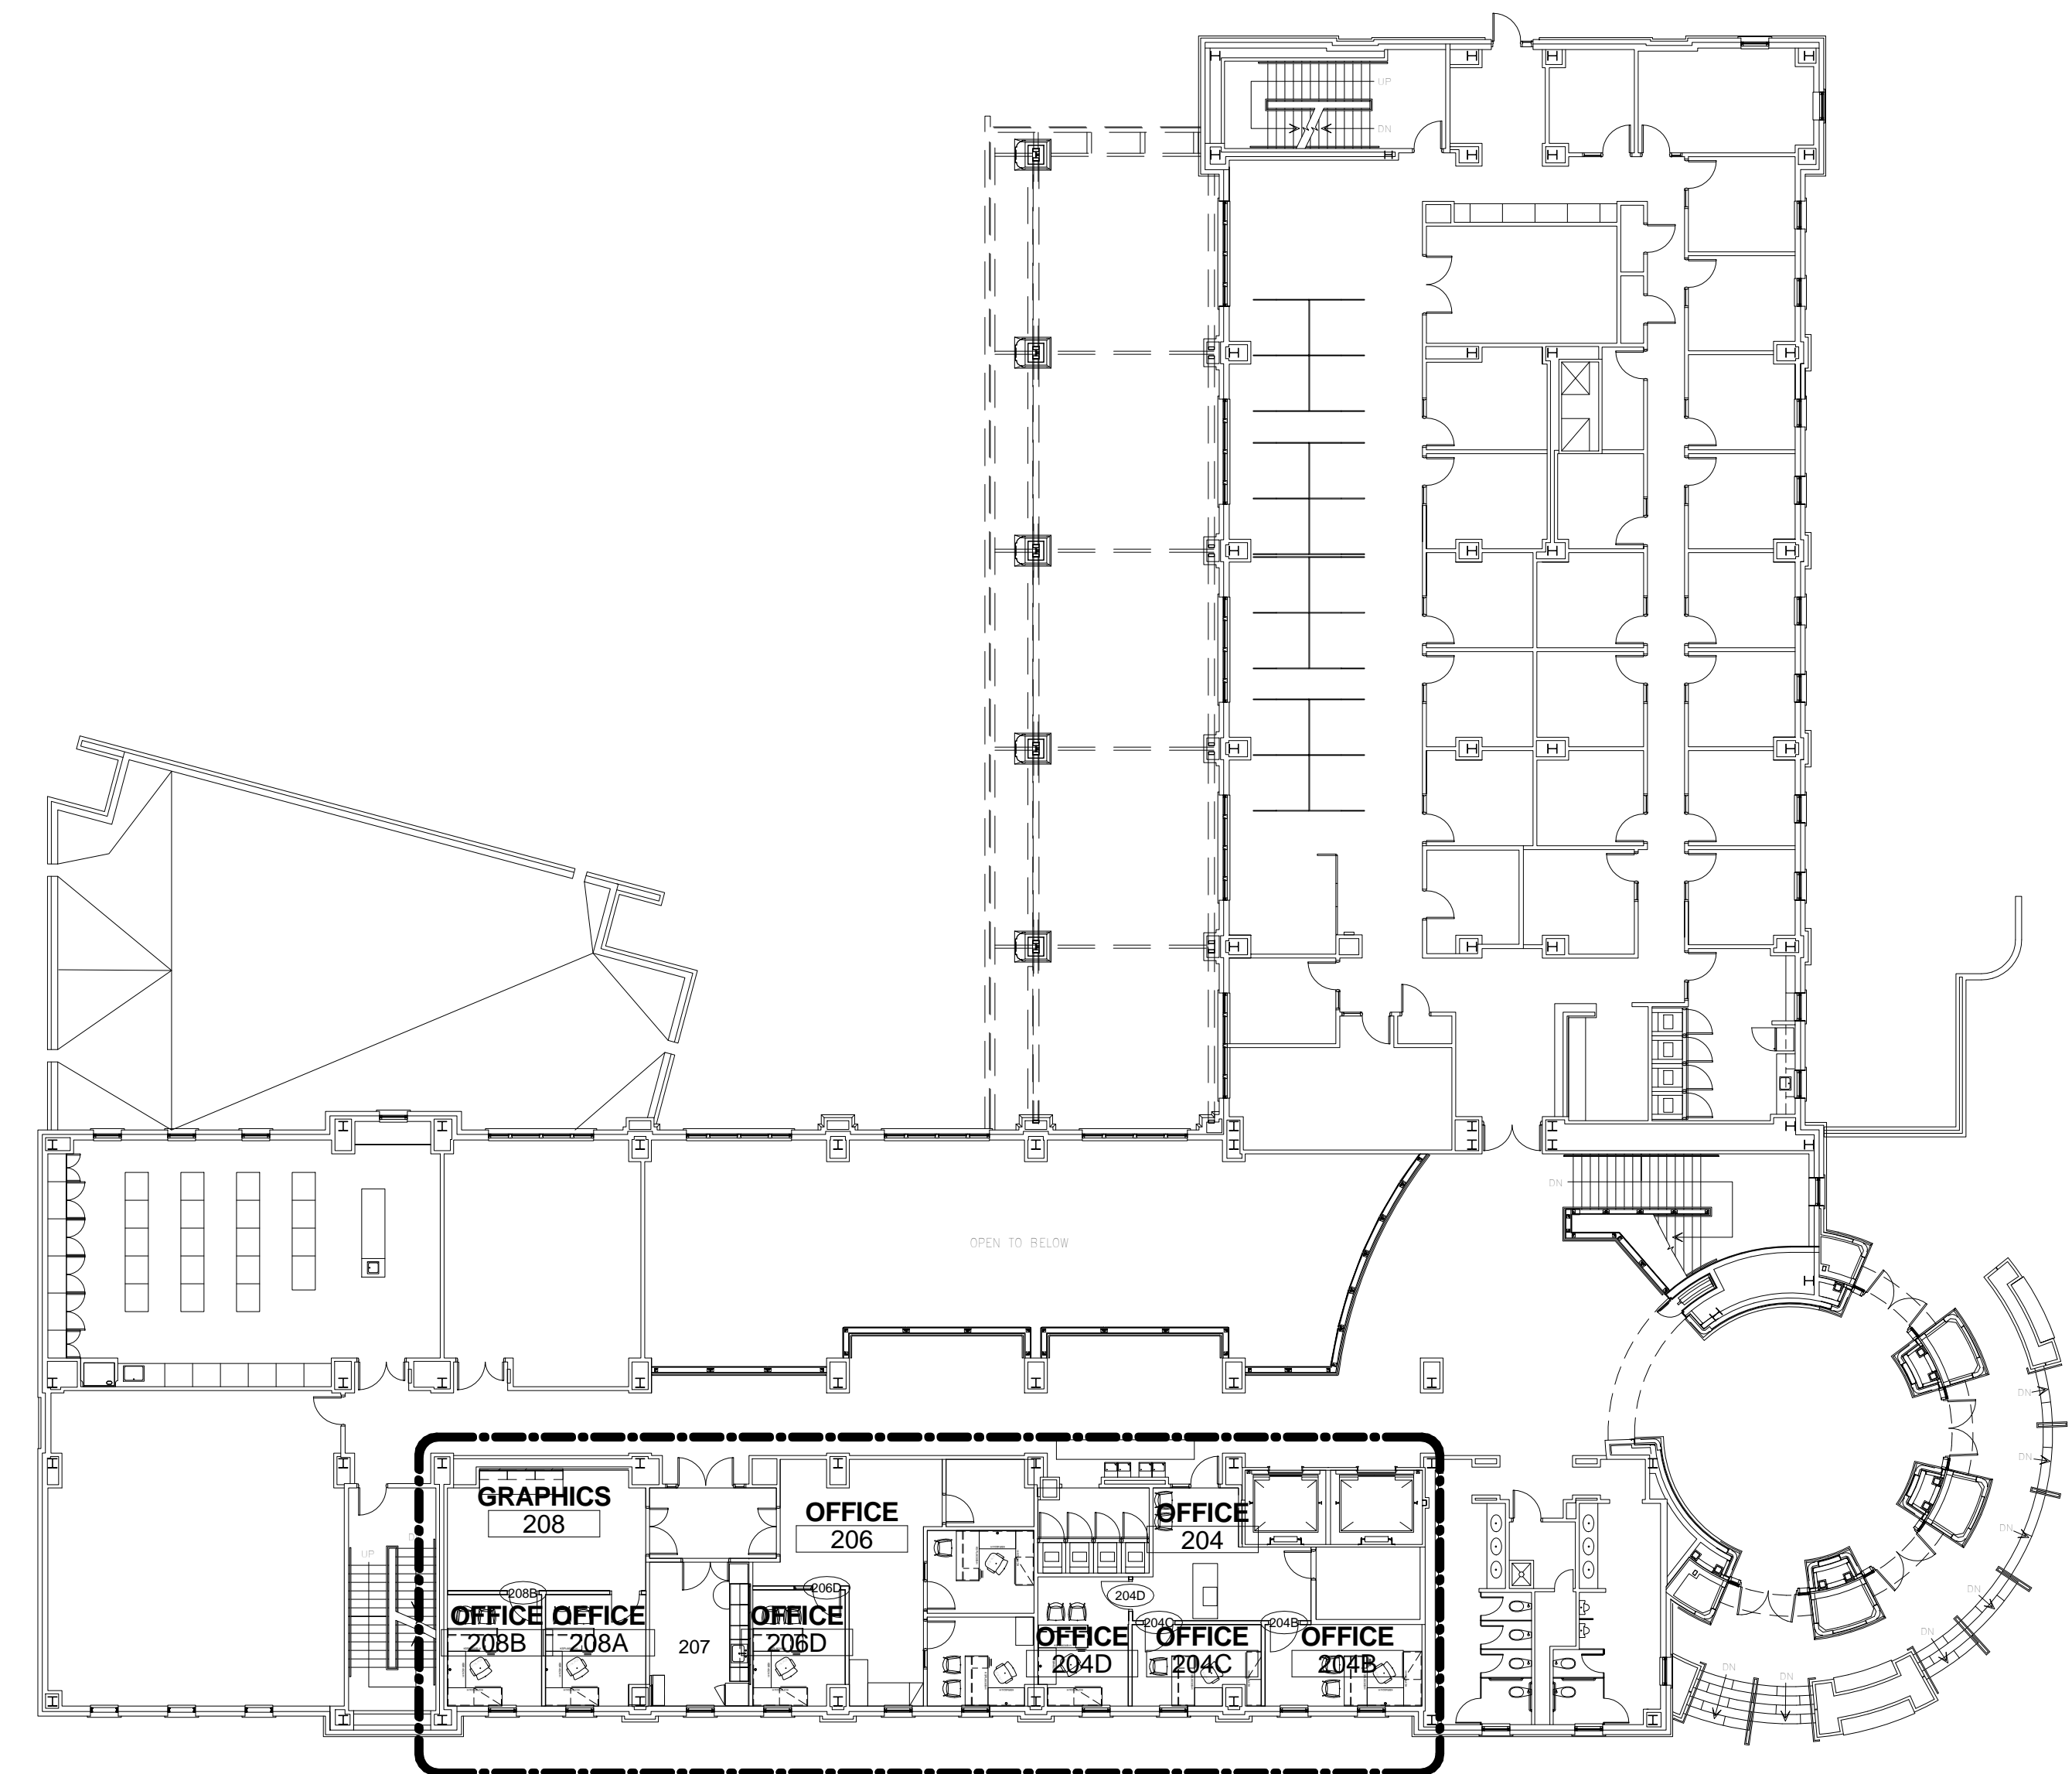

2 SECOND FLOOR PLAN
1/16" = 1'-0"

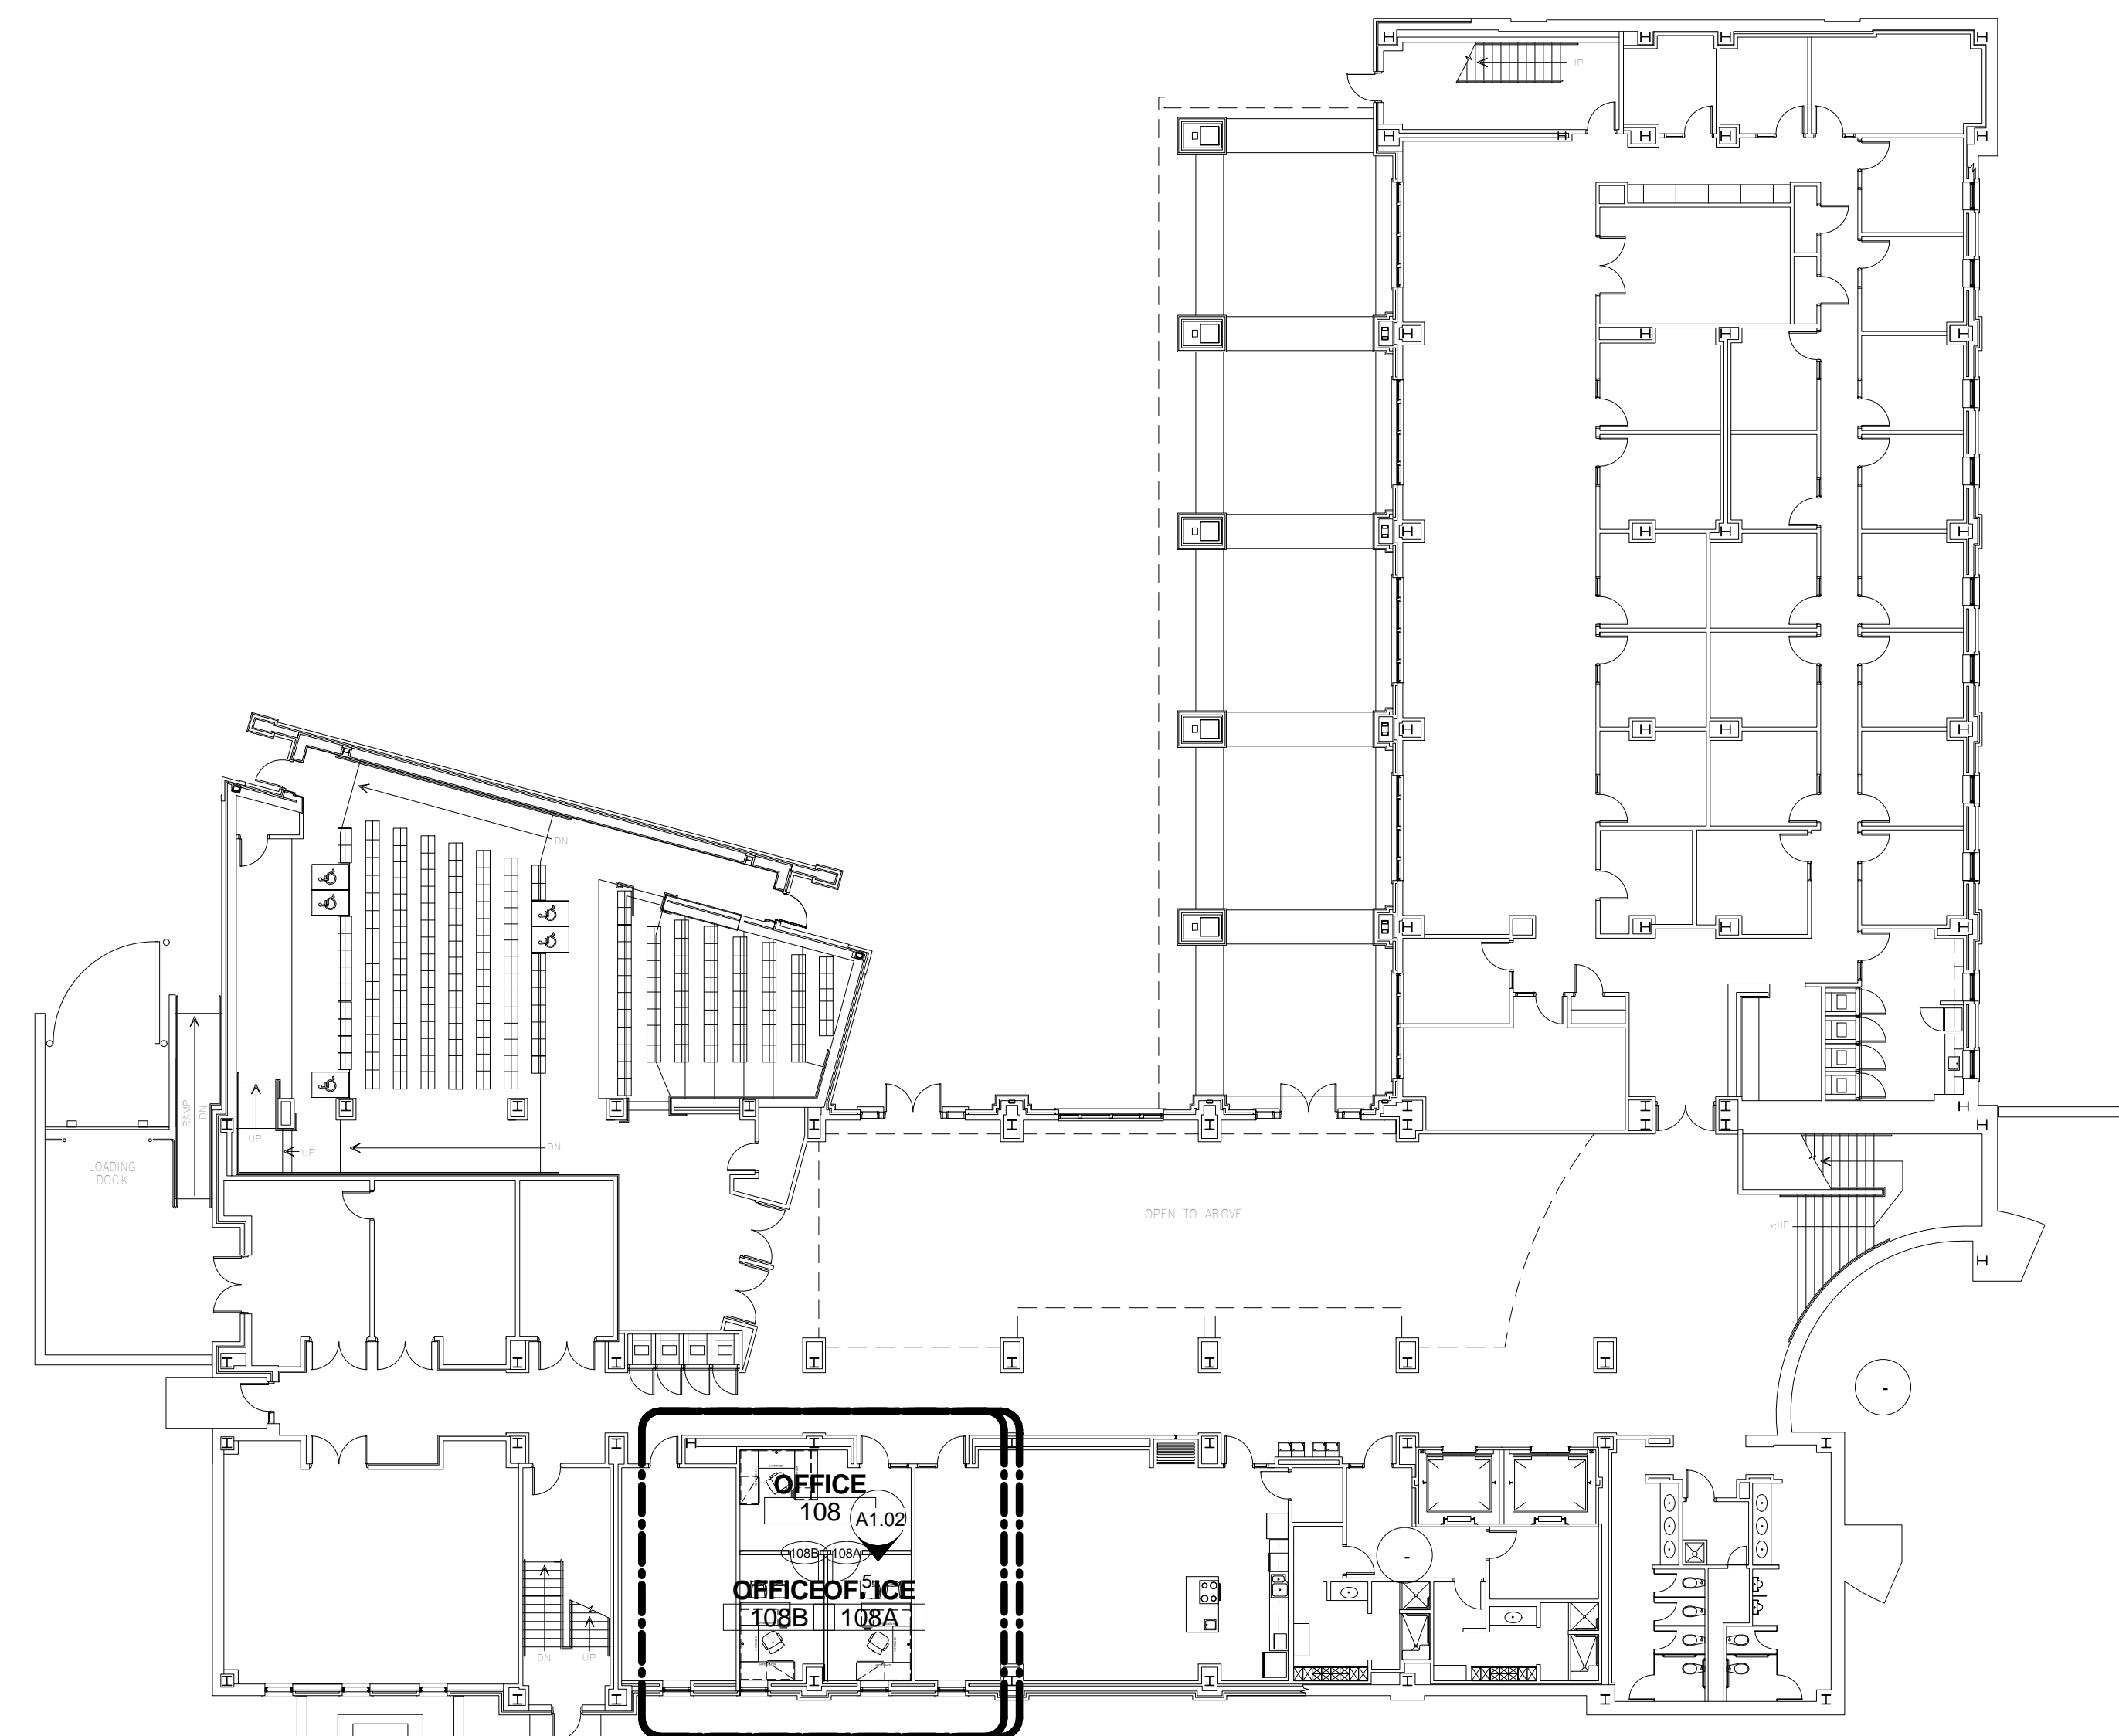

1 FIRST FLOOR PLAN
1/16" = 1'-0"

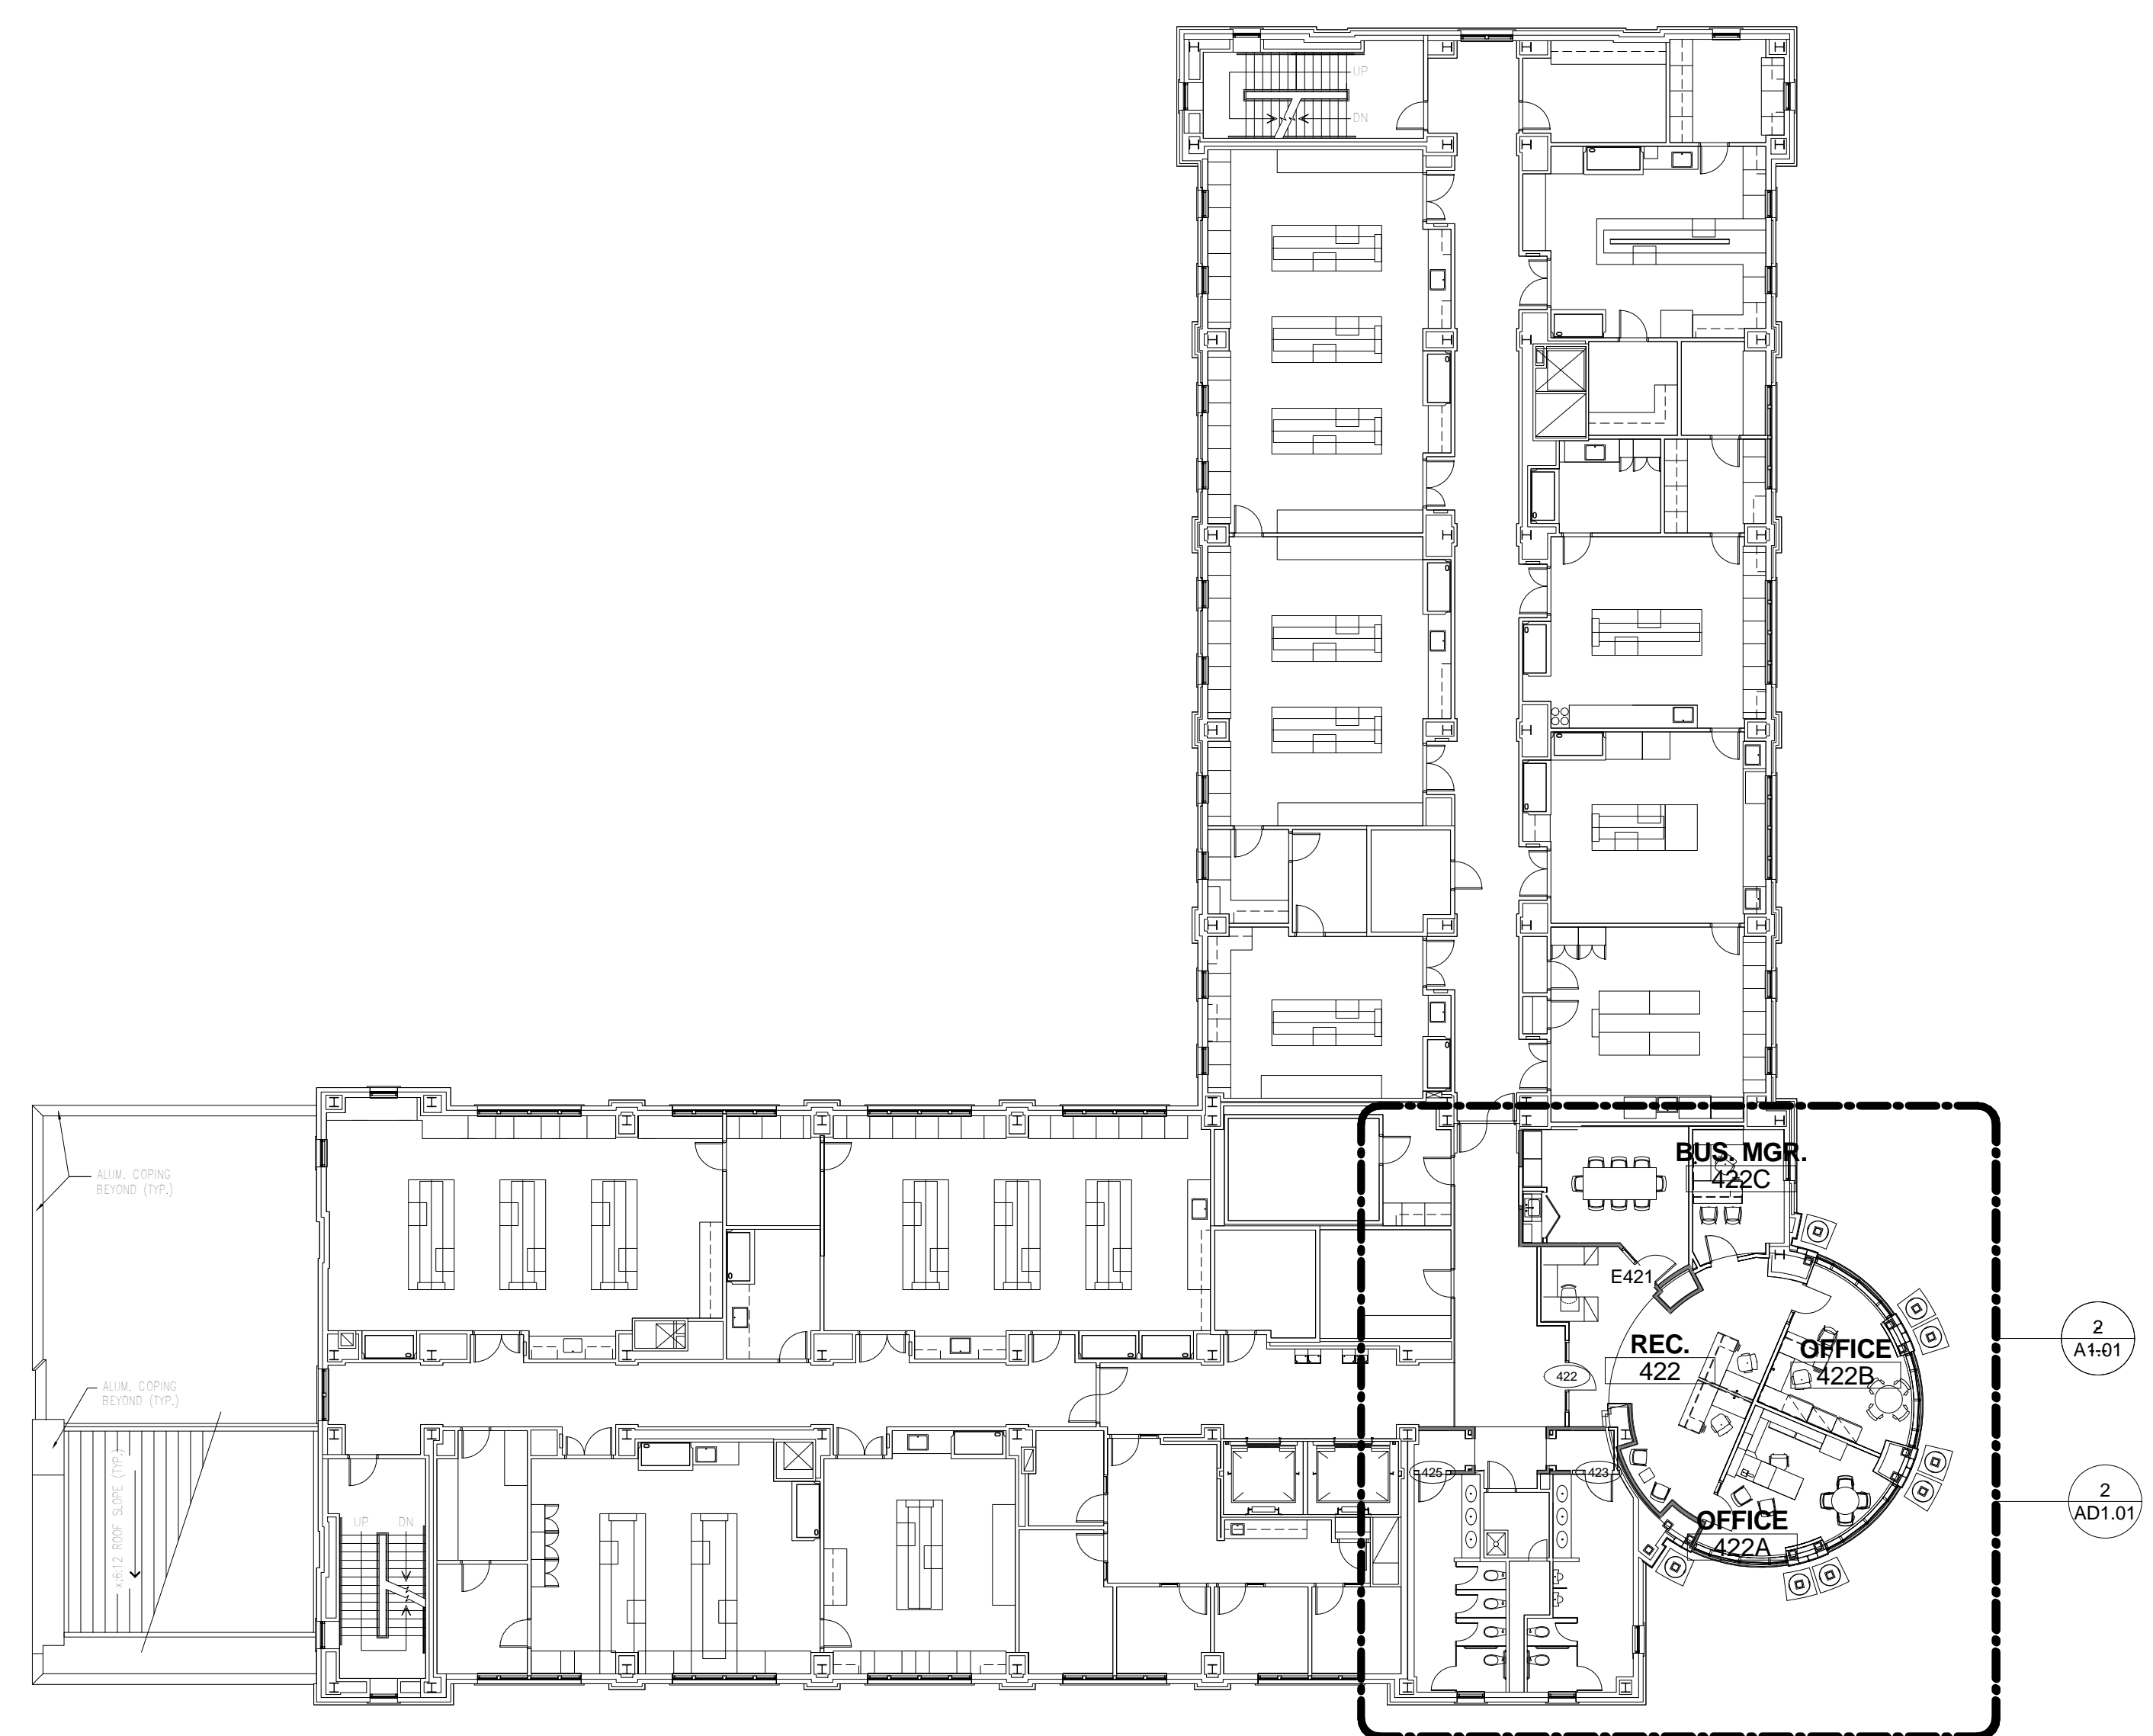

3 FOURTH FLOOR PLAN
1/16" = 1'-0"