
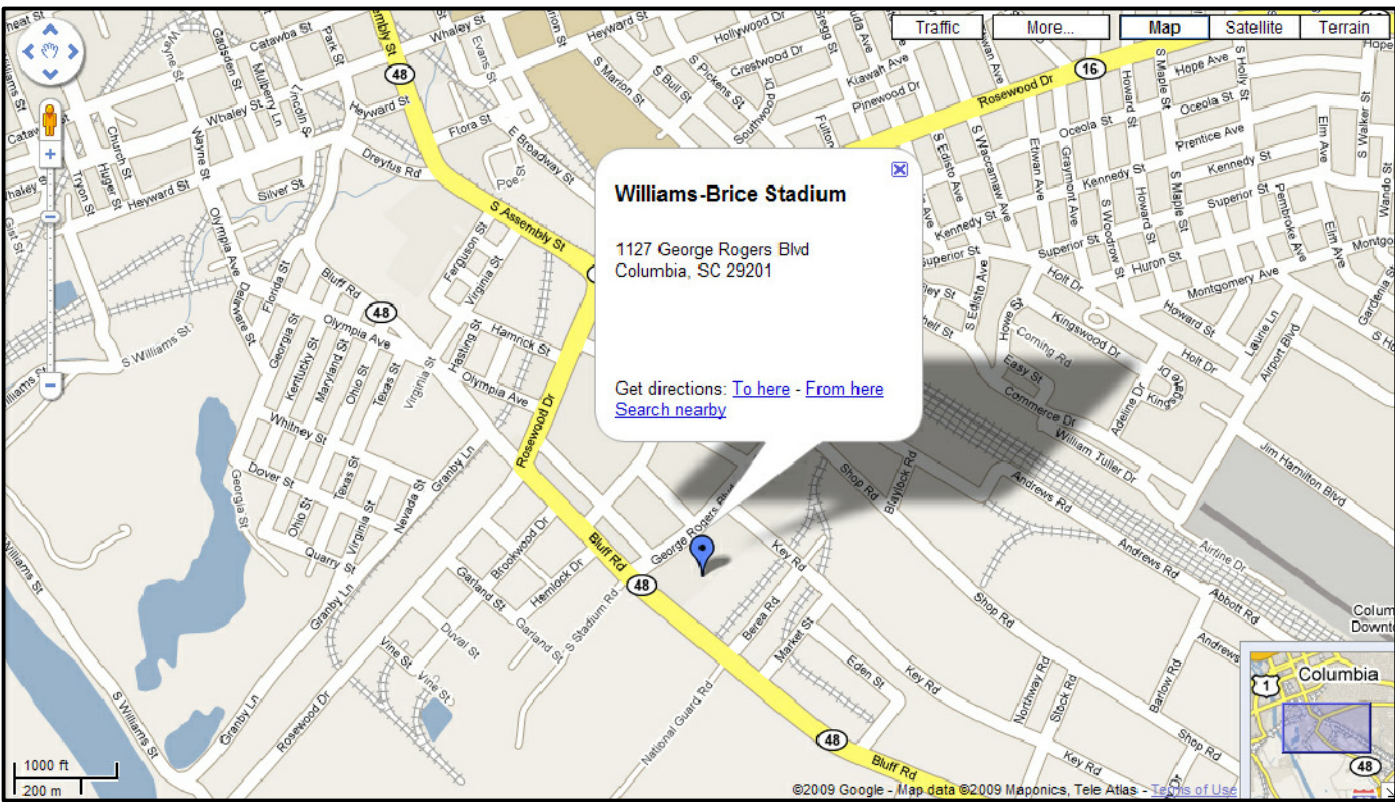


WILLIAMS-BRICE STADIUM

Center Isle Handrail Additions

Section 1-9

University of South Carolina

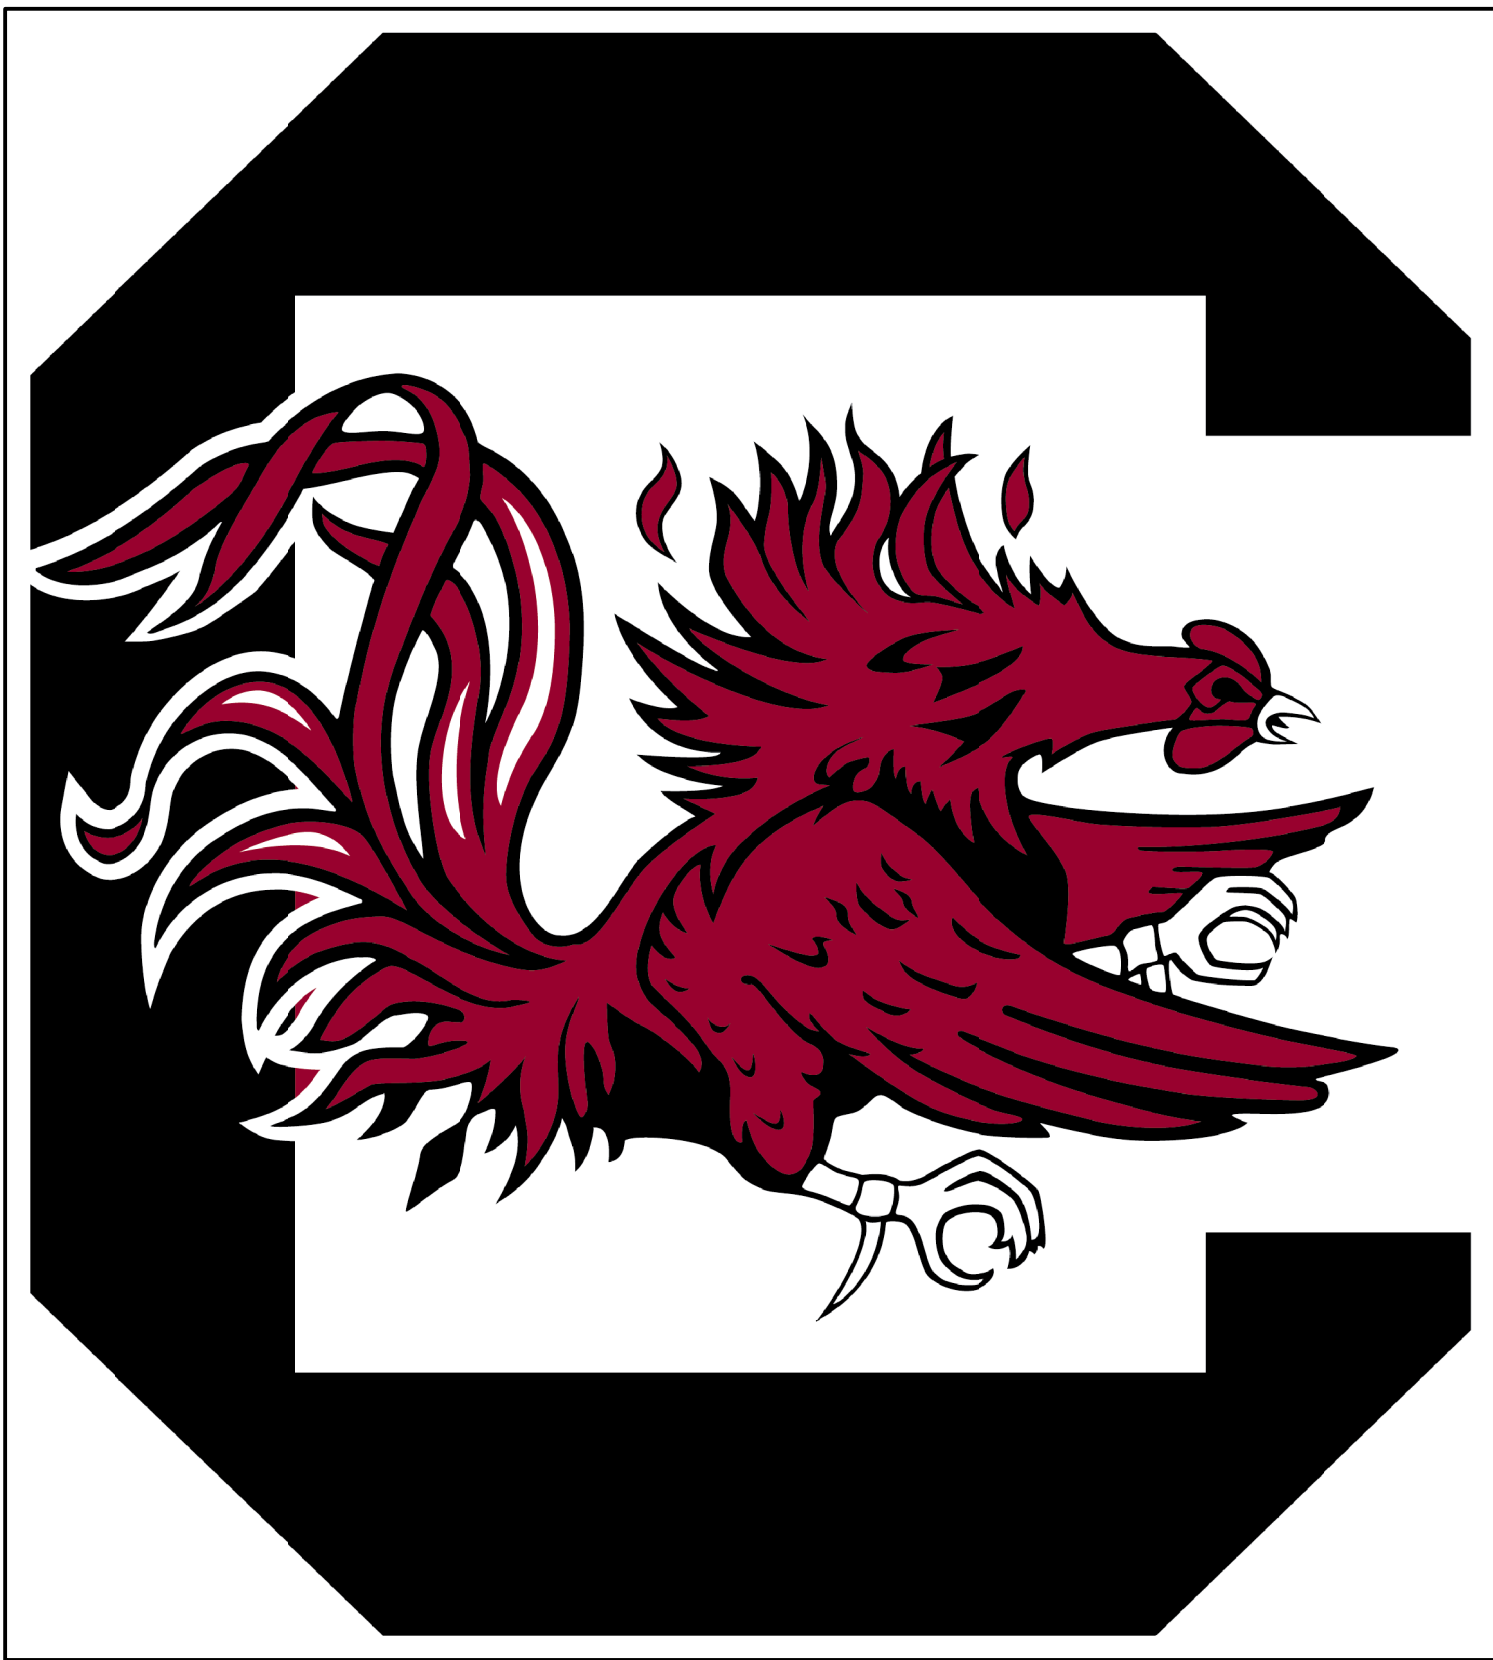

VICINITY PLAN
NOT TO SCALE

ABBREVIATIONS				PROJECT CONTACTS		INDEX OF DRAWINGS
<div><div>A.C.T. ALUM. BLKG C.J. C.T. CMU CONC. CONT. CPT CR DTL E.J. ELEC. EQ EXIST/EXG EXP FE FEC FF FLR FTG GALV GC GR GWB HM HORIZ HR I.D. INSUL</div><div>ACOUSTICAL CEILING TILE ALUMINUM BOARD BLOCKING CONTROL JOINT CERAMIC TILE CONCRETE MASONRY UNIT CONCRETE CONTINUOUS CARPET CLASSROOM DETAIL EXPANSION JOINT ELECTRICAL EQUAL EXISTING EXPANSION FIRE EXTINGUISHER FIRE EXTINGUISHER CABINET FINISH FLOOR FLOOR FOOTING GALVANIZED GENERAL CONTRACTOR GUARDRAIL GYPSUM WALL BOARD HOLLOW METAL HORIZONTAL HANDRAIL INSIDE DIAMETER INSULATION</div></div> <div>NOTE: FOR ABBREVIATIONS NOT NOTED ABOVE CONTACT ARCHITECT.</div>				<div><div>JOB SITE</div><div>CONTRACTOR'S OFFICE</div><div>OWNER Ann Dernick - Project Manager University of South Carolina</div><div>ARCHITECT Todd Sease - Project Architect Jumper Carter Sease Architects, P.A.</div></div>		<div>T 101 TITLE, INDEX & ABBREVIATIONS A301 SECTION 1-9 FLOOR PLAN & DETAILS</div> <div>PROJECT GENERAL NOTES</div> <div><div>1. THE CONTRACTOR IS TO VISIT THE SITE AND FAMILIARIZE HIMSELF WITH THE COMPLETE WORK SCOPE AND ALL RELATED CONDITIONS PRIOR TO BID. ANY QUESTIONS OR DISCREPANCIES WITH THE INFORMATION SHOWN HEREIN MUST BE DIRECTED TO THE ARCHITECT PRIOR TO BID.</div><div>2. THE CONTRACTOR SHALL HAVE ACCESS TO THE STADIUM MONDAY THROUGH FRIDAY AND TIME ON WEEKENDS ONLY IF APPROVED BY THE OWNER 7 DAYS IN ADVANCE OF SUCH WEEKEND. <u>ALL</u> WORK MUST BE COMPLETED BY AUGUST 31, 2012.</div><div>3. ALL TEMPORARY FACILITIES WILL BE THE RESPONSIBILITY OF THE CONTRACTOR.</div><div>4. THE CONTRACTOR IS REQUIRED TO MAINTAIN A CLEAN WORK SITE AT ALL TIMES. THE WORK AREA MUST BE CLEANED UP AT THE END OF EACH DAY MINIMUM. CONTRACTOR SHALL NOT ALLOW TRASH OR DEBRIS TO BECOME WIND BORNE SO AS TO LITTER UP ADJACENT AREAS OF THE STADIUM.</div></div>


Jumper

Carter

Sease

Architects
PA
412 Meeting Street
West Columbia
South Carolina



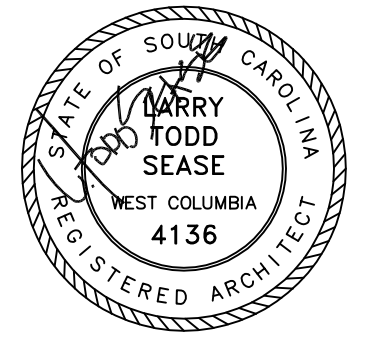

CENTER ISLE HANDRAIL ADDITIONS SECTIONS 1-9
WILLIAMS-BRICE STADIUM
UNIVERSITY OF SOUTH CAROLINA

REVISIONS:

DRAWN BY: BTC


CHECKED BY:

COMM NO: 12105


DATE: MAY 7, 2012

SHEET TITLE: TITLE SHEET


SHEET NO: T101

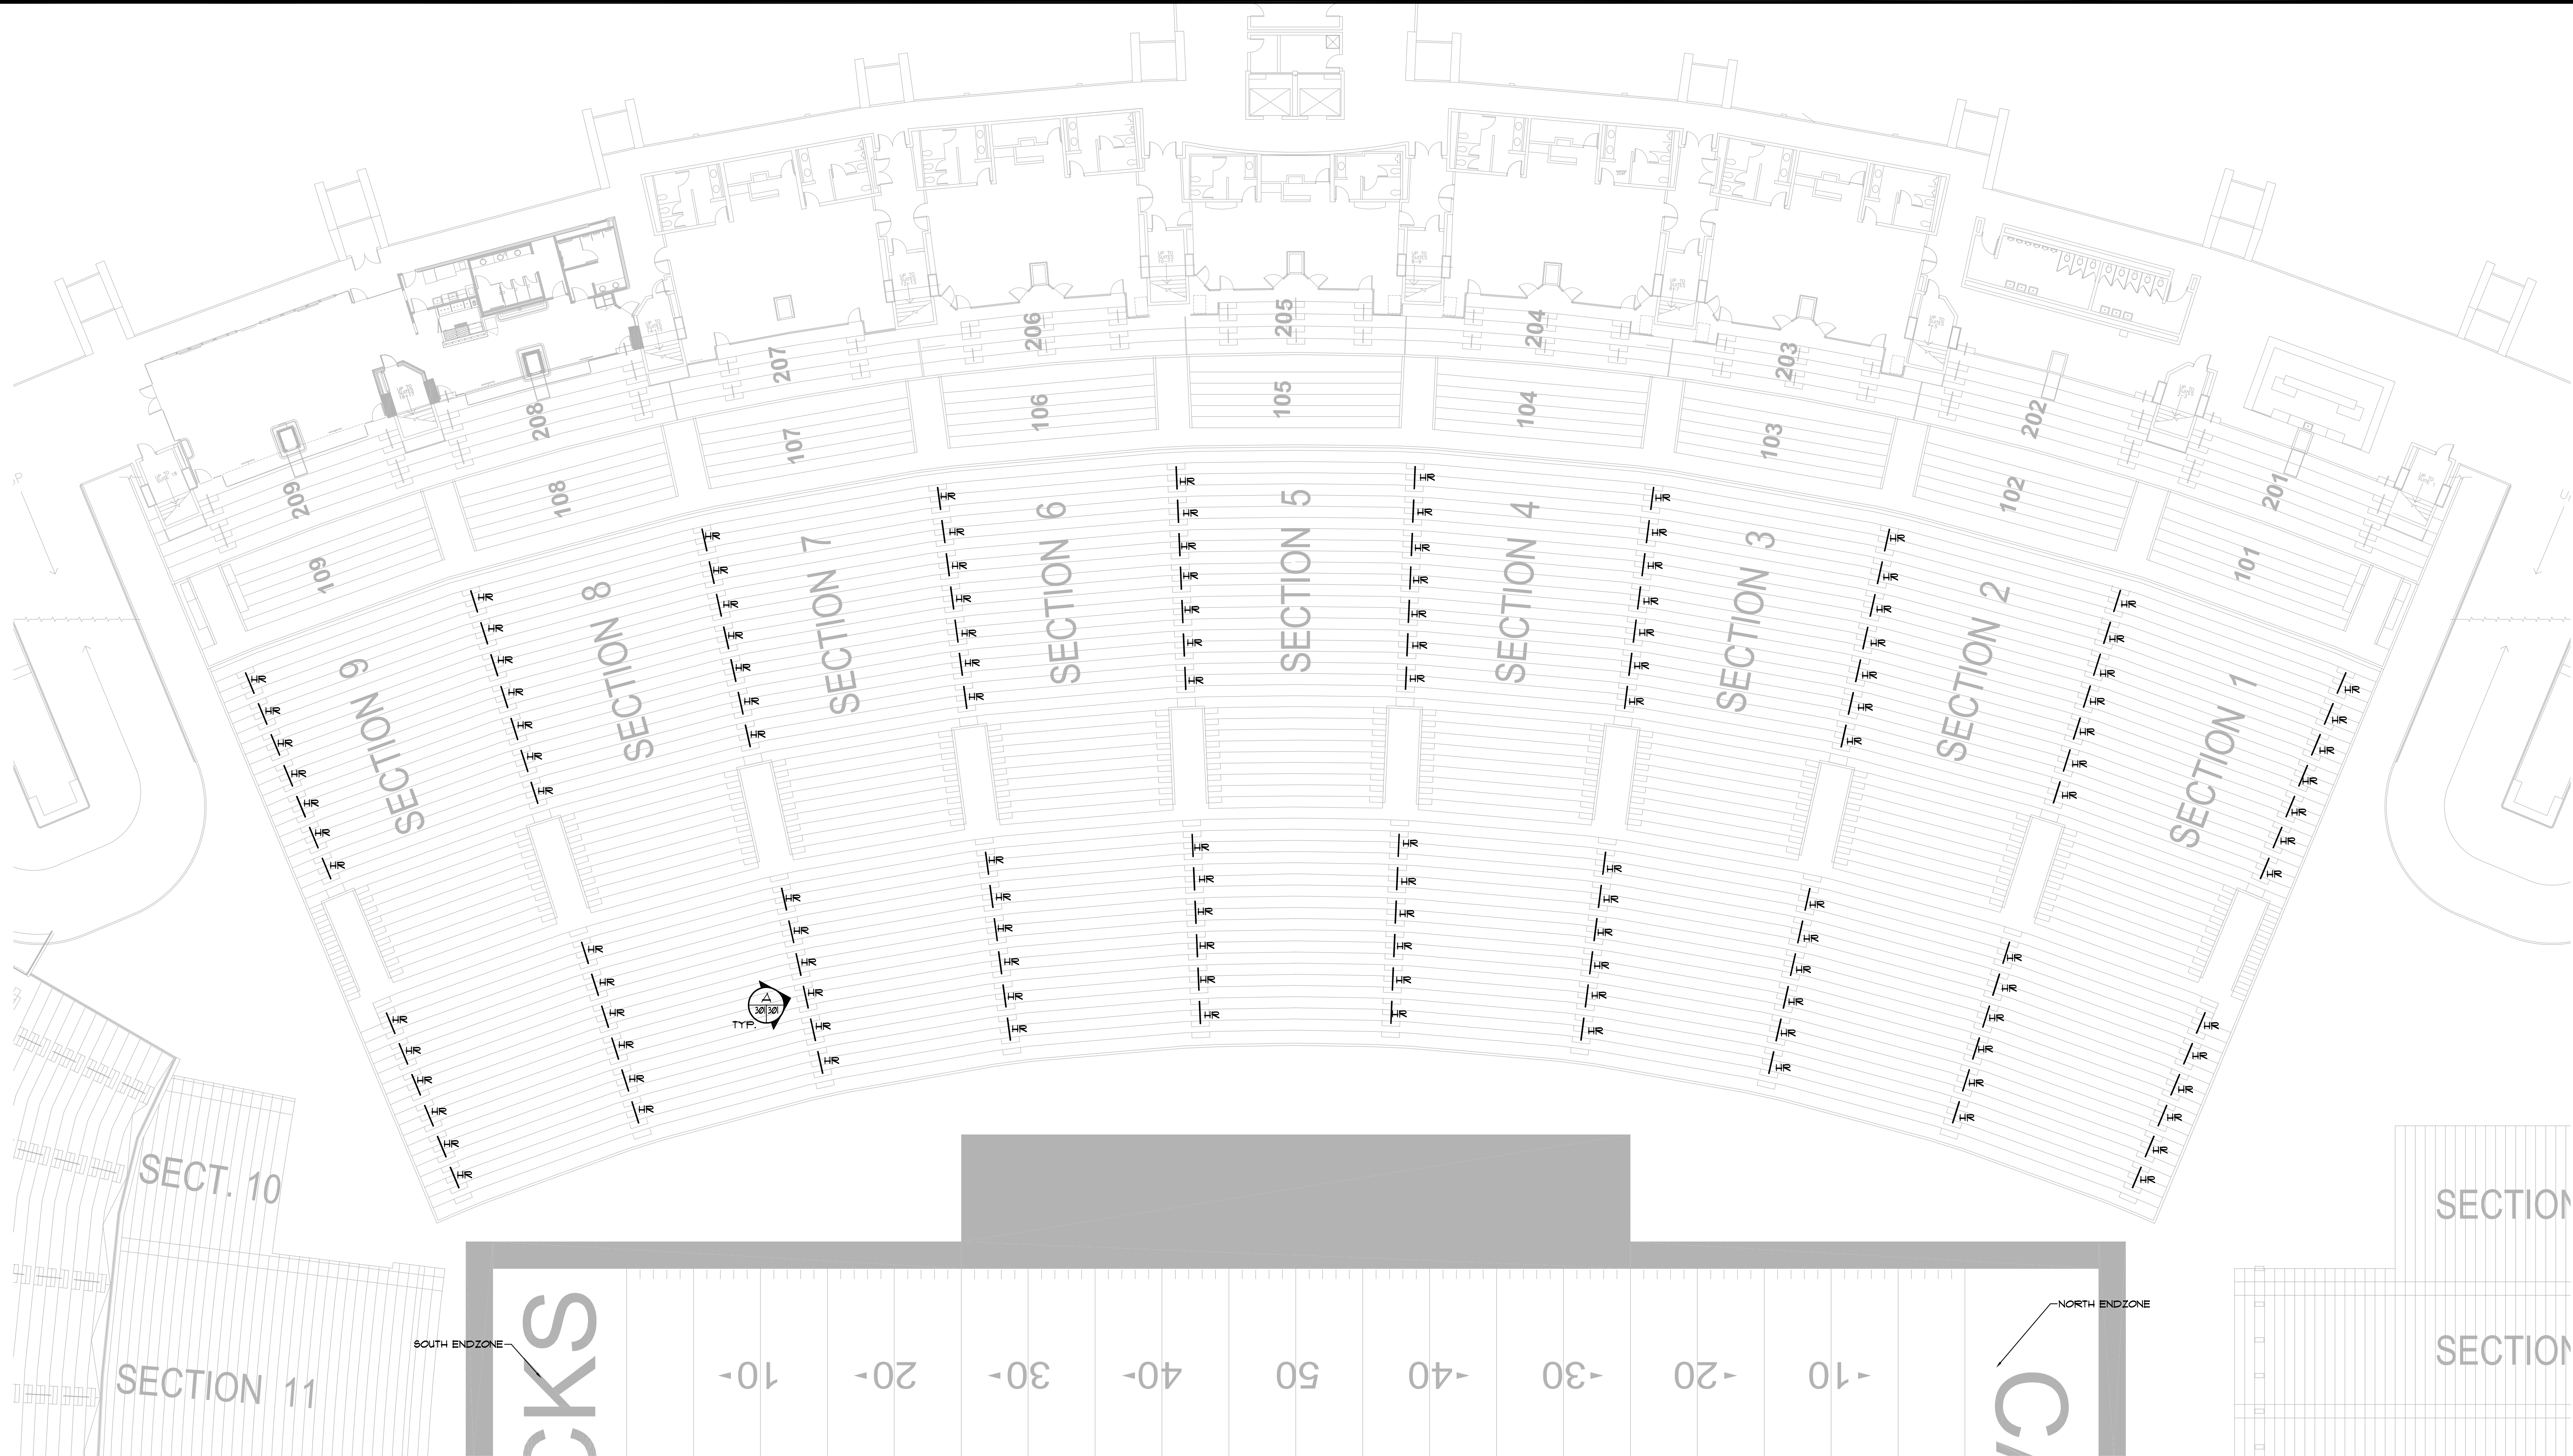


FLOOR PLAN
1/16" = 1'-0"
WESTSIDE LOWER DECK WBS

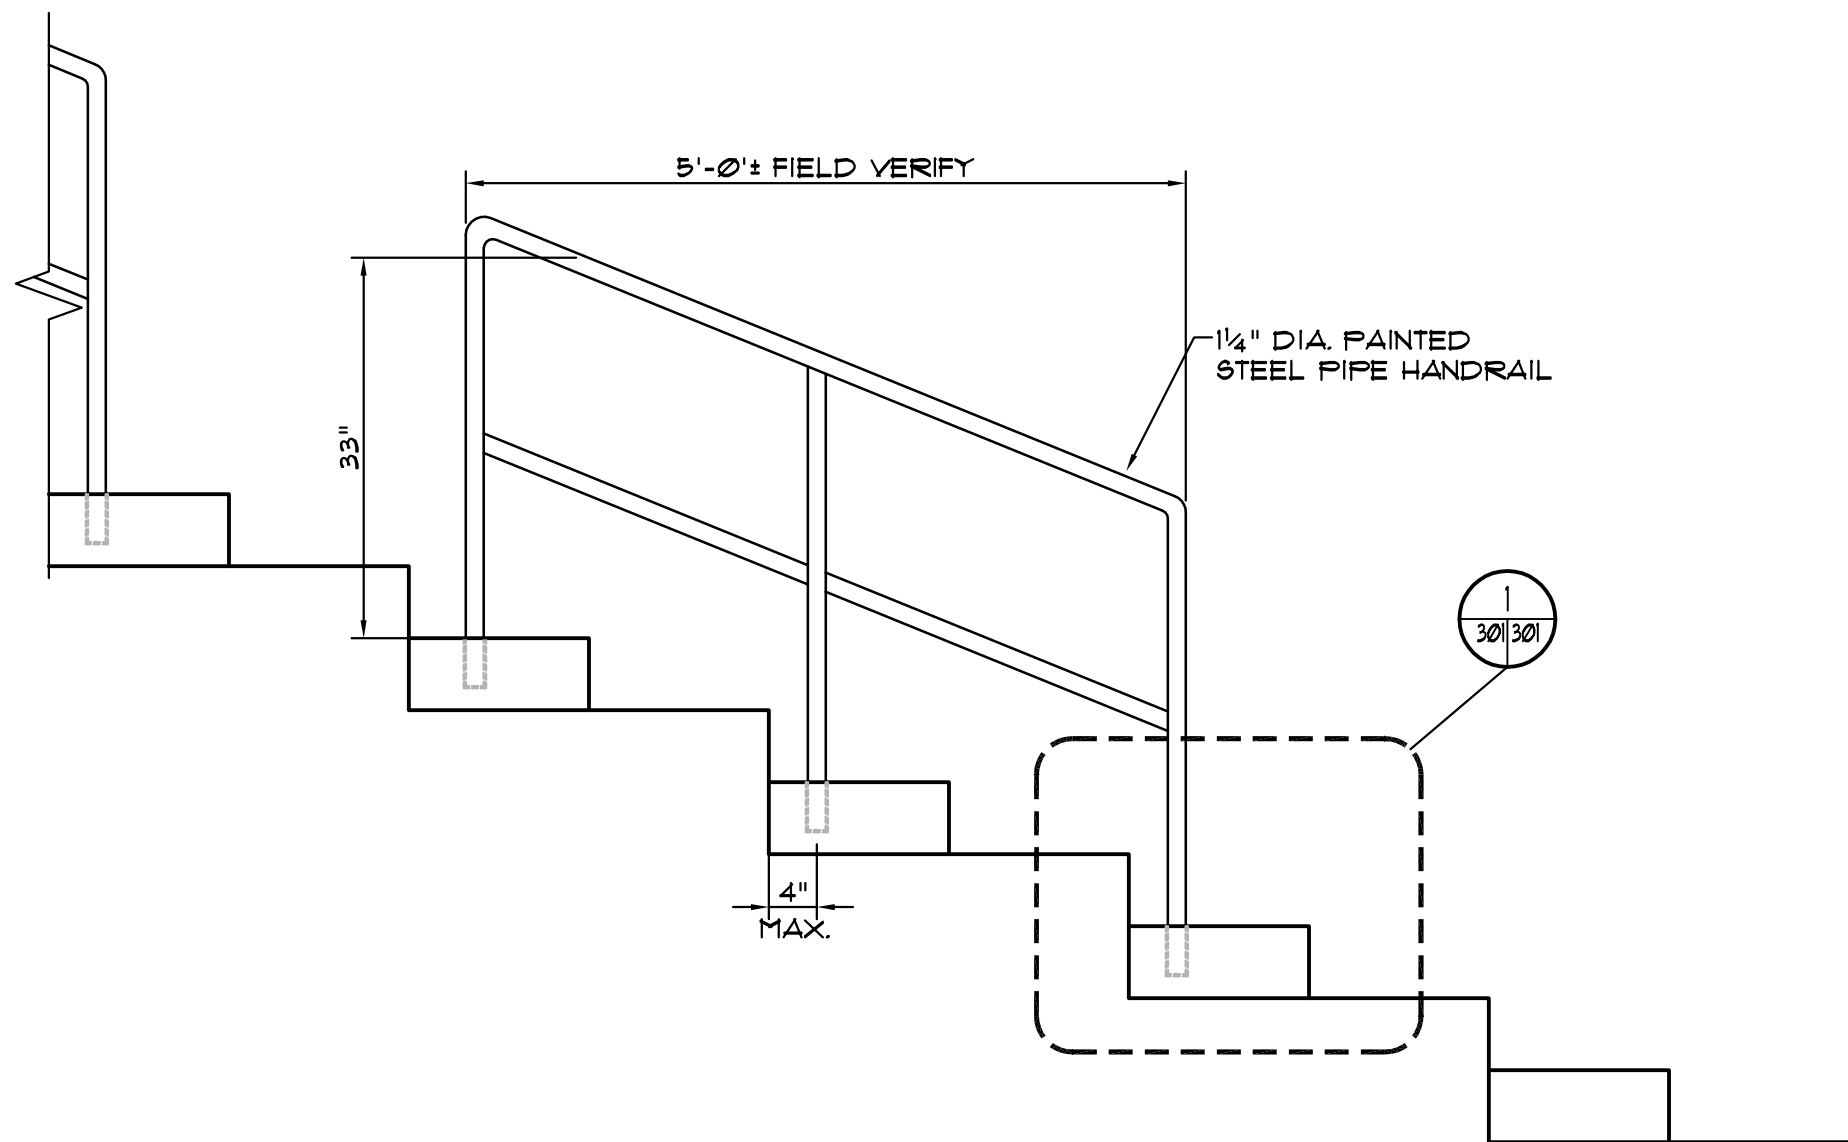


RAIL ELEVATION
3/8" = 1'-0"
NOTE: TYPICAL FOR 130 UNITS, FIELD VERIFY EACH UNIT

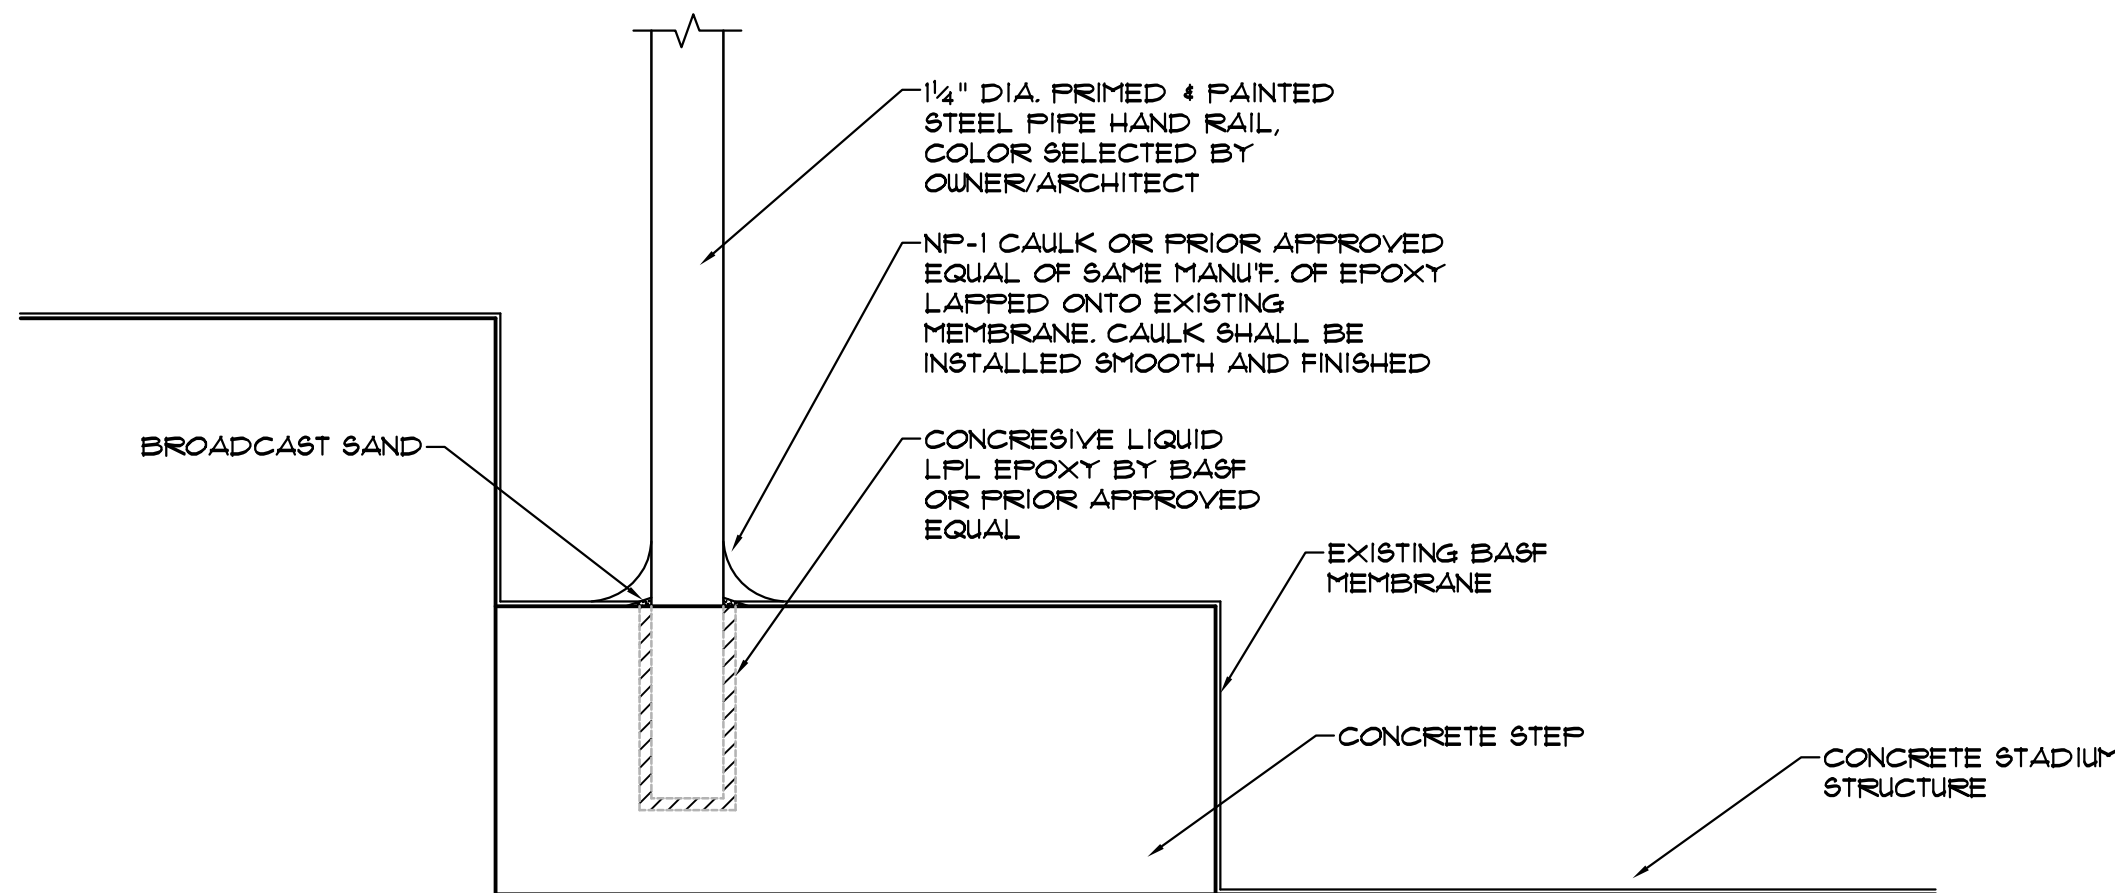

RAIL SECTION
3" = 1'-0"

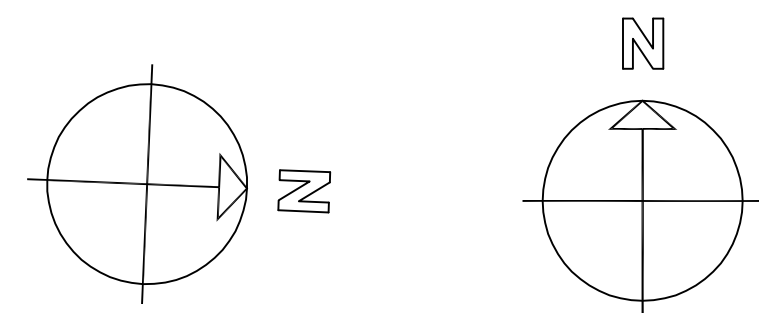



TRUE NORTH PLAN NORTH

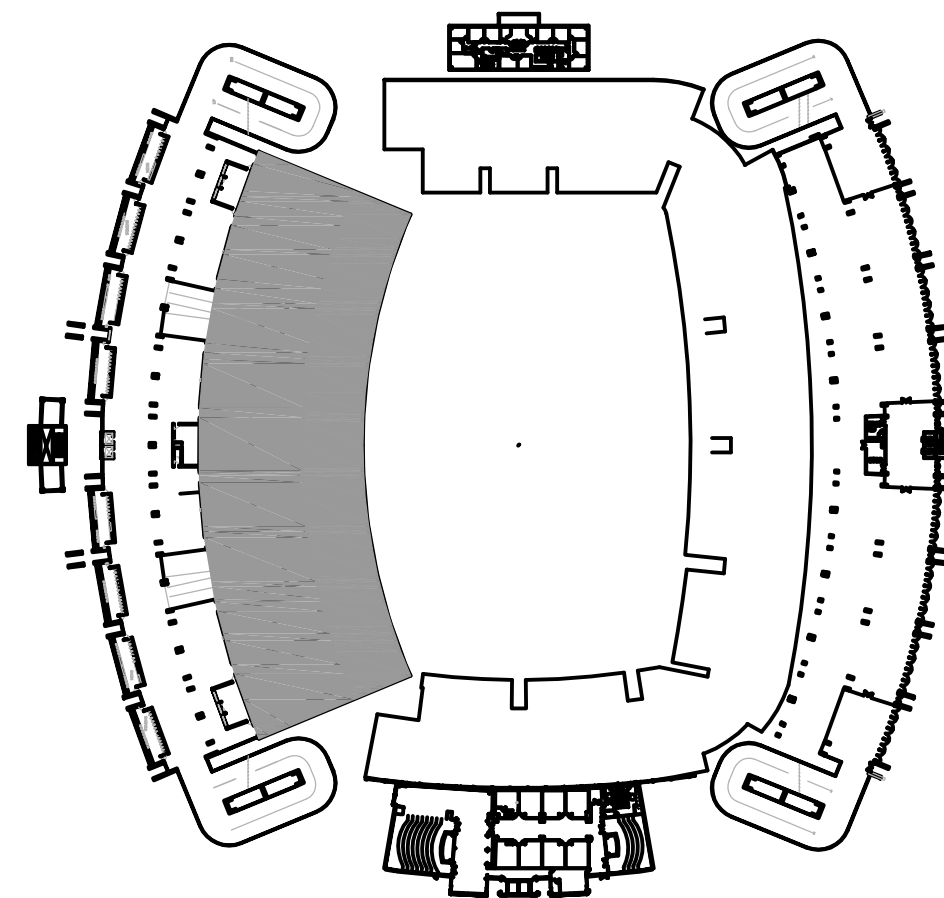

KEY PLAN

Jumper
Carter
Sease

Architects
PA
412 Meeting Street
West Columbia
South Carolina

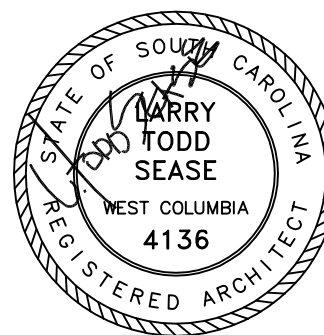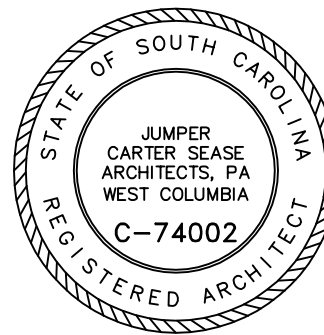

CENTER ISLE HANDRAIL ADDITIONS SECTIONS 1-9
WILLIAMS-BRICE STADIUM
UNIVERSITY OF SOUTH CAROLINA

REVISIONS:

DRAWN BY:

CHECKED BY:

COMM NO:

12105

DATE:

MAY 7, 2012

SHEET TITLE:

SECTION 1-9
FLOOR PLAN &
DETAILS

SHEET NO:

A301

these drawings are the property of Jumper Carter Sease Architects, PA and may not be reproduced, copied or used in whole or in part without written consent of the architect and any infringement will be subject to legal action.