



**CENTER AISLE HANDRAILS IN SECTIONS 1-9
WILLIAMS BRICE STADIUM
UNIVERSITY OF SOUTH CAROLINA
CP00349450**

**Addendum One
June 4, 2012**

This addendum modifies the Contract Documents only in the manner and to the extent stated herein and shown on any accompanying drawings and will become a part of the Contract Documents. Except as specified or otherwise indicated by this addendum, all work shall be in accordance with the basic requirements of the Contract Documents.

GENERAL:

1. The Pre-Bid Meeting was held at the 743 Greene Street facility conference room on May 31, 2012 followed by a visit to the project site. The sign-in sheet of attendees is attached. The following items were discussed are hereby part of the contract documents:
 - a. It was determined and stated during this meeting that all questions must be submitted to the Architect by end of day Friday 6/1 and the Addenda will be posted Monday 6/4.
 - b. Contractors call Duane Grooms for pre-bid access to the stadium. Phone: 803-777-8506.
 - c. The contractor is responsible for providing his own dumpster.
 - d. The paint color of the railings will be gray to match the gray at the upper west deck.

DRAWINGS:


1. Sheet A301:
 - a. Floor Plan – The bottom half of each seating section does not have any intermediate steps as shown on the original plans dated May 7, 2012. See attached revised sheet A301, dated 6/1/2012, for additional details and other information.

It is important to note as indicated on the revised details that the core depth for the rails shall be 5” deep. Once 4-5 holes have been cored above and below vomitory, the contractor shall notify the architect for observation to ensure there is no conflicts with rebar, etc.

SPECIFICATIONS:

2. Section 055000 "Metal Fabrications": Galvanizing of rails will occur after fabrication. All railings are to be smooth with NO burrs prior to being hot-dipped.
3. Section 099113 "Exterior Painting": Replace section 3.4 A with the following:
 - A. Galvanized Metal Pipe Handrails
 1. Primer System: One full coat of Macropoxy 646 Epoxy at 6-10 mils dft.
 - a. Make sure to properly prep the metal before priming. Remove all debris and contamination. Use heavy duty detergent to remove any oils or packing compounds. Rinse with clear water and allow it to dry overnight. It is vital that a full coat of 6-10 mils dft is applied.
 2. Intermediate Coat: Acrolon Ultra HP Urethane B65R820/B65V820 applied at 2-3 mils dft.
 3. Top Coat: Acrolon Ultra HP Urethane B65R820/B65V820 applied at 2-3 mils dft.

END OF ADDENDUM

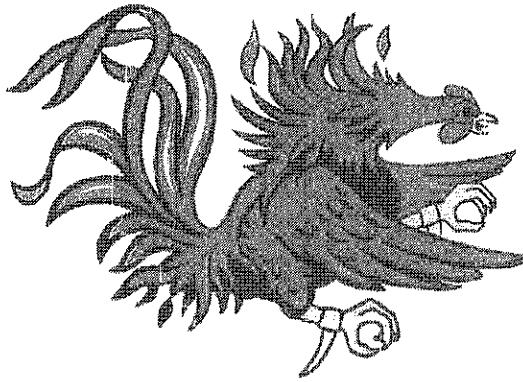

University of South Carolina
W. B. Stadium – Add Center Aisle Handrails in Sections 1-9
Project Number: CP00349450
Non-Mandatory Pre-Bid Conference
May 31, 2012 @ 10:00 AM, 743 Greene Street, Columbia, SC 29208, Conf. Room 53

ATTENDEE'S NAME

COMPANY NAME & MAILING ADDRESS

Chris Knight

Knights Industrial Contractors Inc.
Summerville, S.C. 29483
235 Glen St.
PHONE# 843-873-2540
FAX# 843-821-8226
EMAIL KICINC@yahoo.com

Bob Kyle

Smith + Associates
Marion, S.C.
PHONE# 843-200-1510
FAX#
EMAIL


WADE BOZEMAN

Pyramid Contracting
1108^A Lykes Lane
Jeno SC 29063
PHONE# 803-732-2050
FAX# 803-732-6991
EMAIL WADE@PYRAMIDCONTRACTING.NET

Grant Hunter

MSI Construction Co., Inc.
745 Greenwood Rd.
W. Columbia, S.C. 29167
PHONE# 796-3324
FAX# 796-3482
EMAIL granthunter@msiconst.com

Make sure to include your company name on this form and list it the same as if you were submitting a bid to USC. Please print clearly.

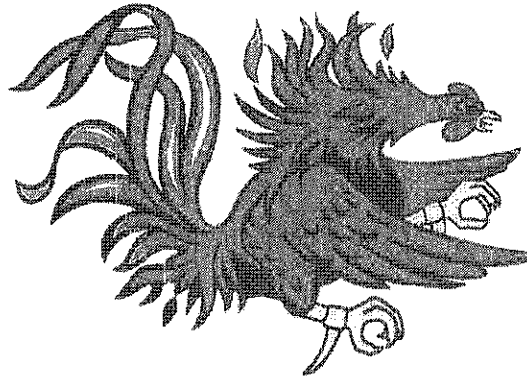

University of South Carolina
W. B. Stadium – Add Center Aisle Handrails in Sections 1-9
Project Number: CP00349450
Non-Mandatory Pre-Bid Conference
May 31, 2012 @ 10:00 AM, 743 Greene Street, Columbia, SC 29208, Conf. Room 53

ATTENDEE'S NAME

COMPANY NAME & MAILING ADDRESS

Lane Wofford

Ryan Brewer Enterprises

1446 Pineview Dr.-a

Columbia, SC 29209

PHONE# 803-360-6084

FAX# 803-647-0079

EMAIL lane@ryanbrewer.net

Ryan Brewer

Ryan Brewer Enterprises, LLC

1446 Pineview Drive

Columbia, SC 29209

PHONE# 803-647-1591

FAX# 803-647-0079

EMAIL ryan@ryanbrewer.net

Jeff Davis

801 LINCOLN ST.

COLUMBIA, SC 29208

USC ATHLETICS

PHONE# 803-777-0459

FAX# 803-576-9299

EMAIL jeff@scmailbox.sc.edu

Ann Derrick
Kay Keisler

USC

743 Greene Street


Columbia, SC 29208

PHONE#

FAX#

EMAIL

Make sure to include your company name on this form and list it the same as if you were submitting a bid to USC. Please print clearly.

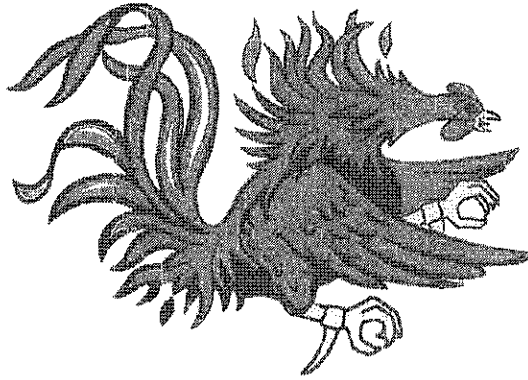

University of South Carolina
 W. B. Stadium – Add Center Aisle Handrails in Sections 1-9
 Project Number: CP00349450
 Non-Mandatory Pre-Bid Conference
 May 31, 2012 @ 10:00 AM, 743 Greene Street, Columbia, SC 29208, Conf. Room 53

ATTENDEE'S NAME

COMPANY NAME & MAILING ADDRESS

KEITH MYHAND

JCS ARCHITECTS

PHONE# 803 791-1020

FAX# 803 791-1022

EMAIL KMYHAND@JCSARCHITECTS.COM

Tony Oswald

MSI Const

PHONE# 796 3324

FAX# 796-3982

EMAIL TonyOswald@MSIConst.com

Henry Gover

PHONE# 803-786-6926

FAX# 803-786-4729

EMAIL hglover@sc.rr.com



Joseph Snell

PHONE# 803-786-6926

FAX# 803-786-4724

EMAIL jsnell@sc.rr.com

Make sure to include your company name on this form and list it the same as if you were submitting a bid to USC. Please print clearly.

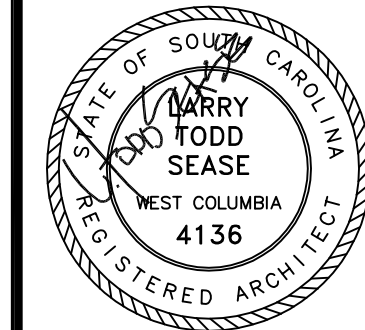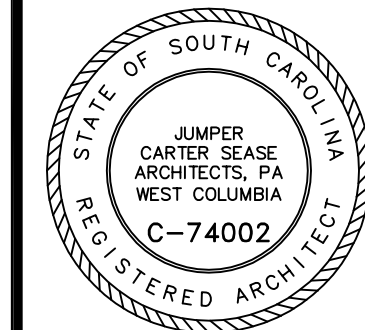


CENTER AISLE HANDRAIL ADDITIONS SECTIONS 1-9
WILLIAMS-BRICE STADIUM
UNIVERSITY OF SOUTH CAROLINA

REVISIONS:
ADD. #1 06.01.12

DRAWN BY:
CHECKED BY:
COMM NO: 12105
DATE: MAY 7, 2012
SHEET TITLE:


SECTION 1-9
FLOOR PLAN &
DETAILS

SHEET NO:
A301

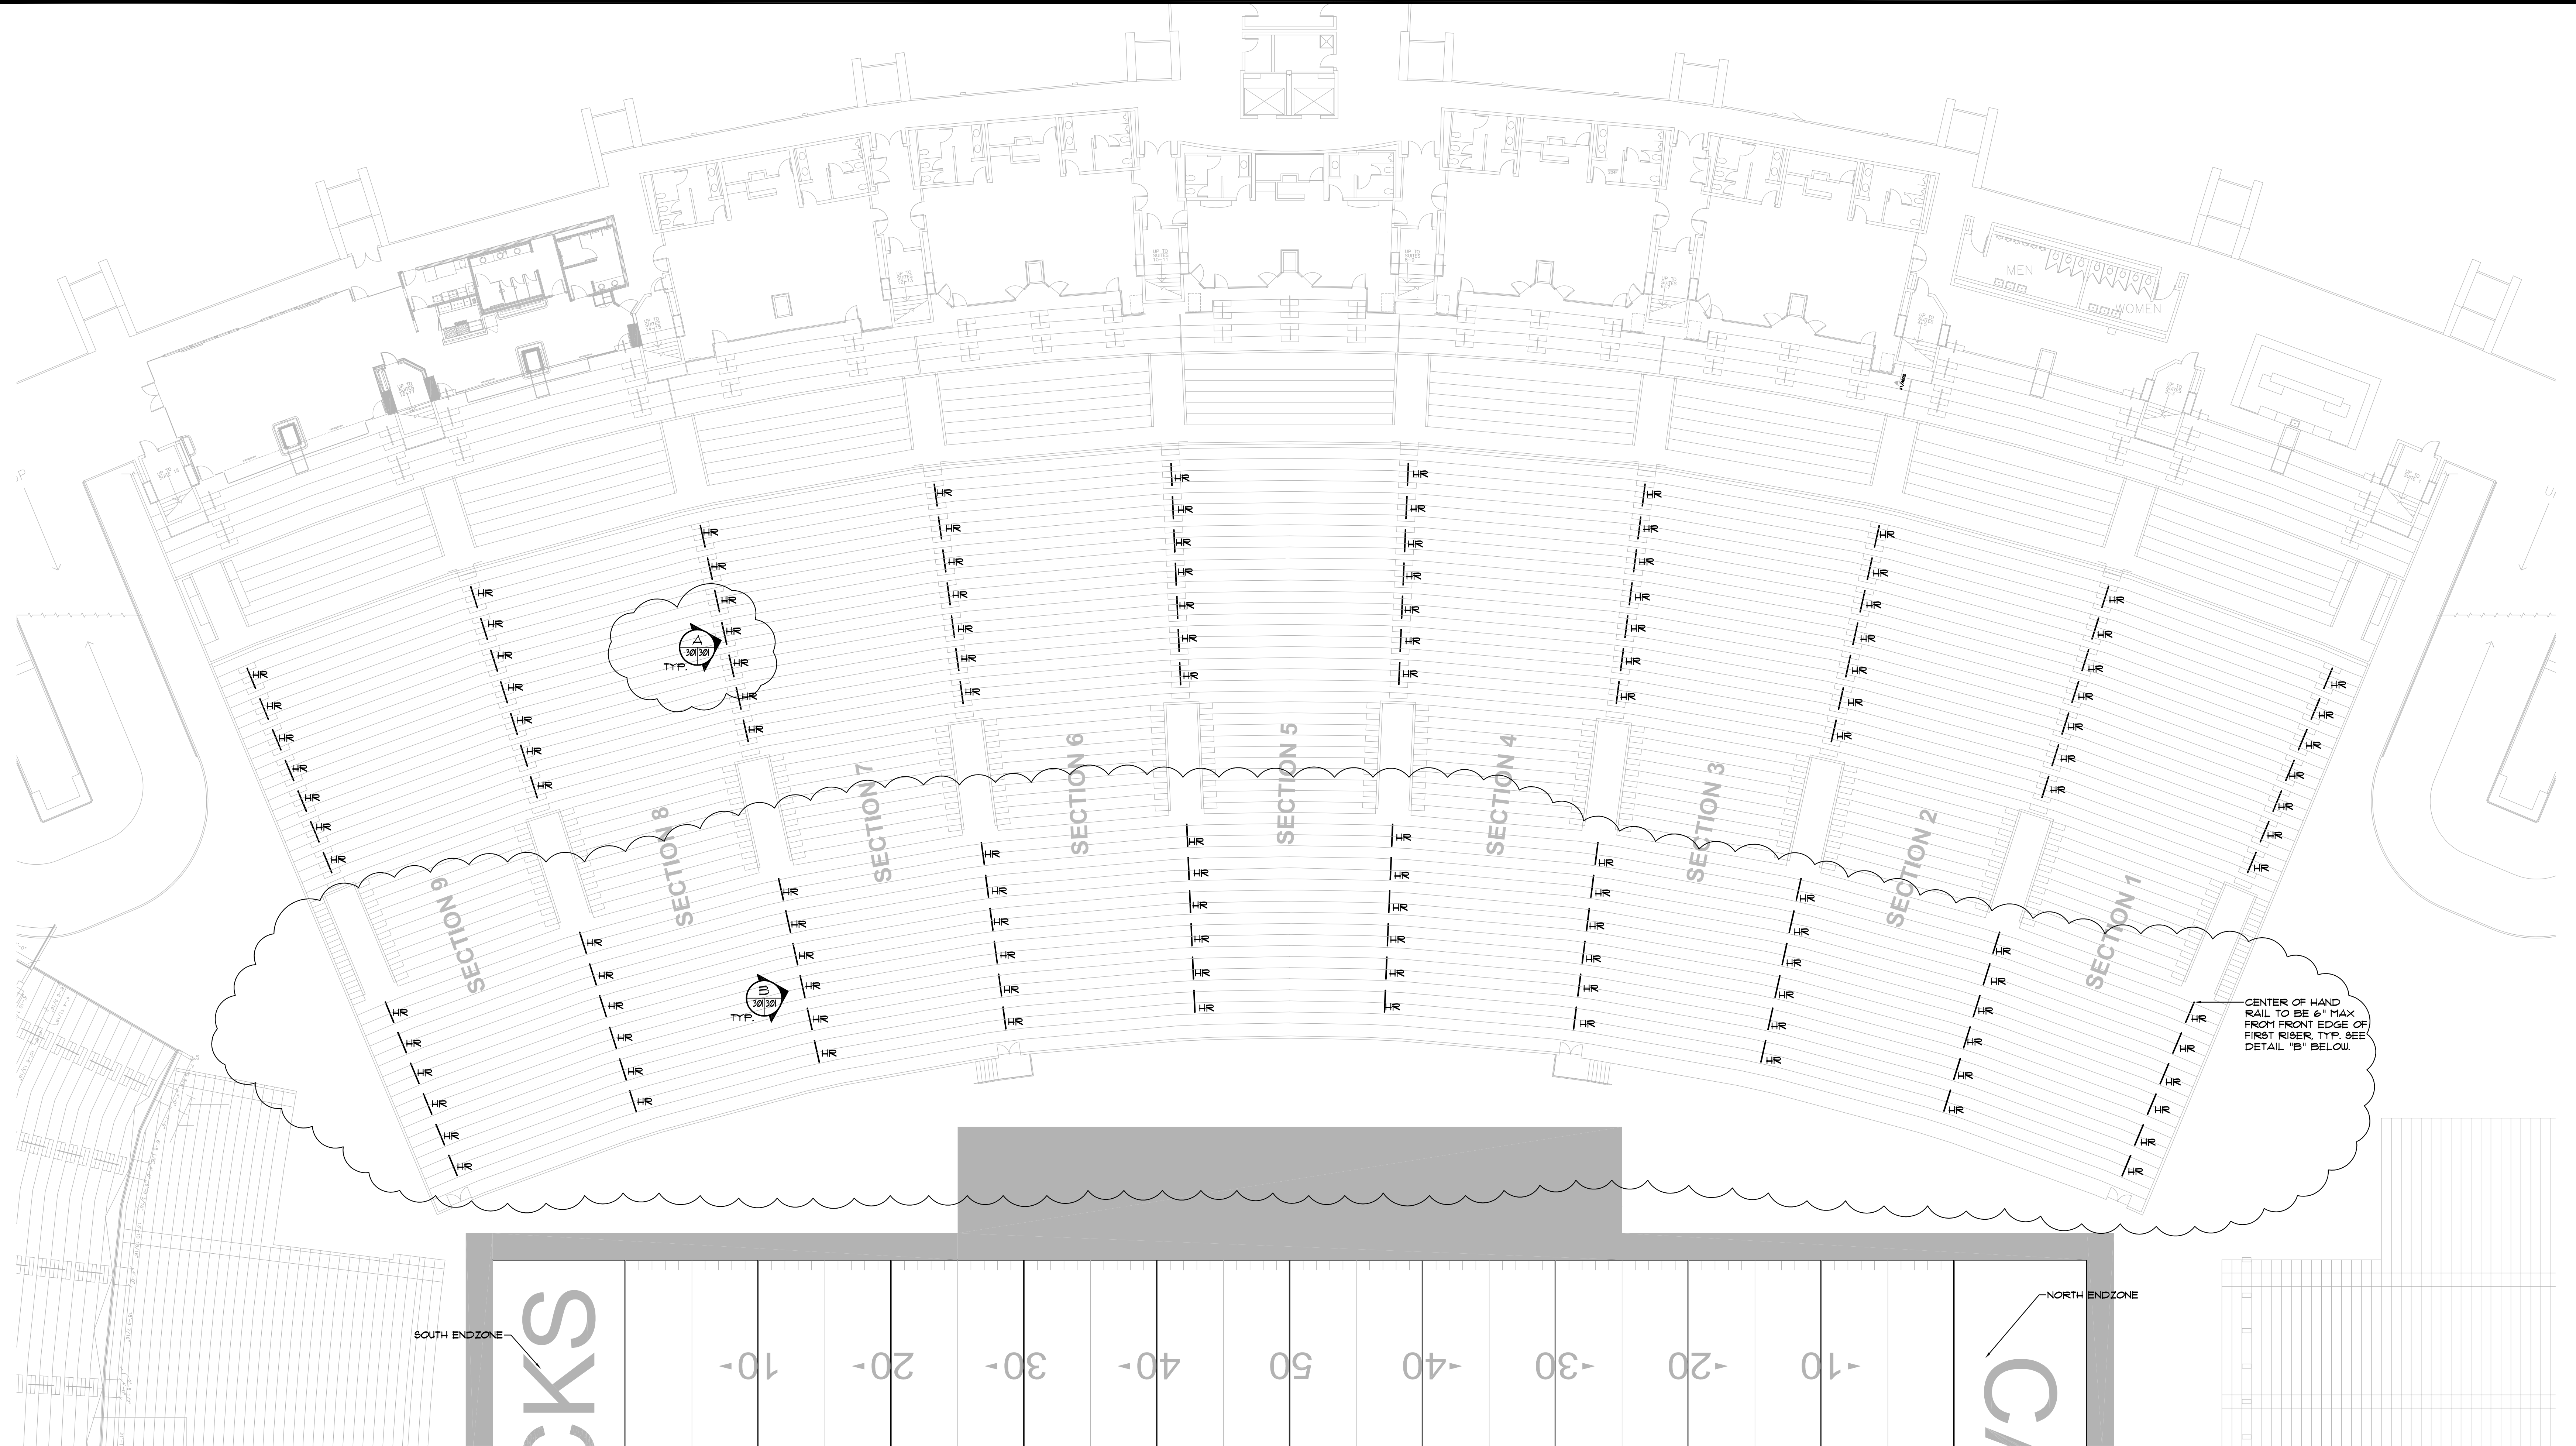


FLOOR PLAN
1/16" = 1'-0"


WESTSIDE LOWER DECK WBS

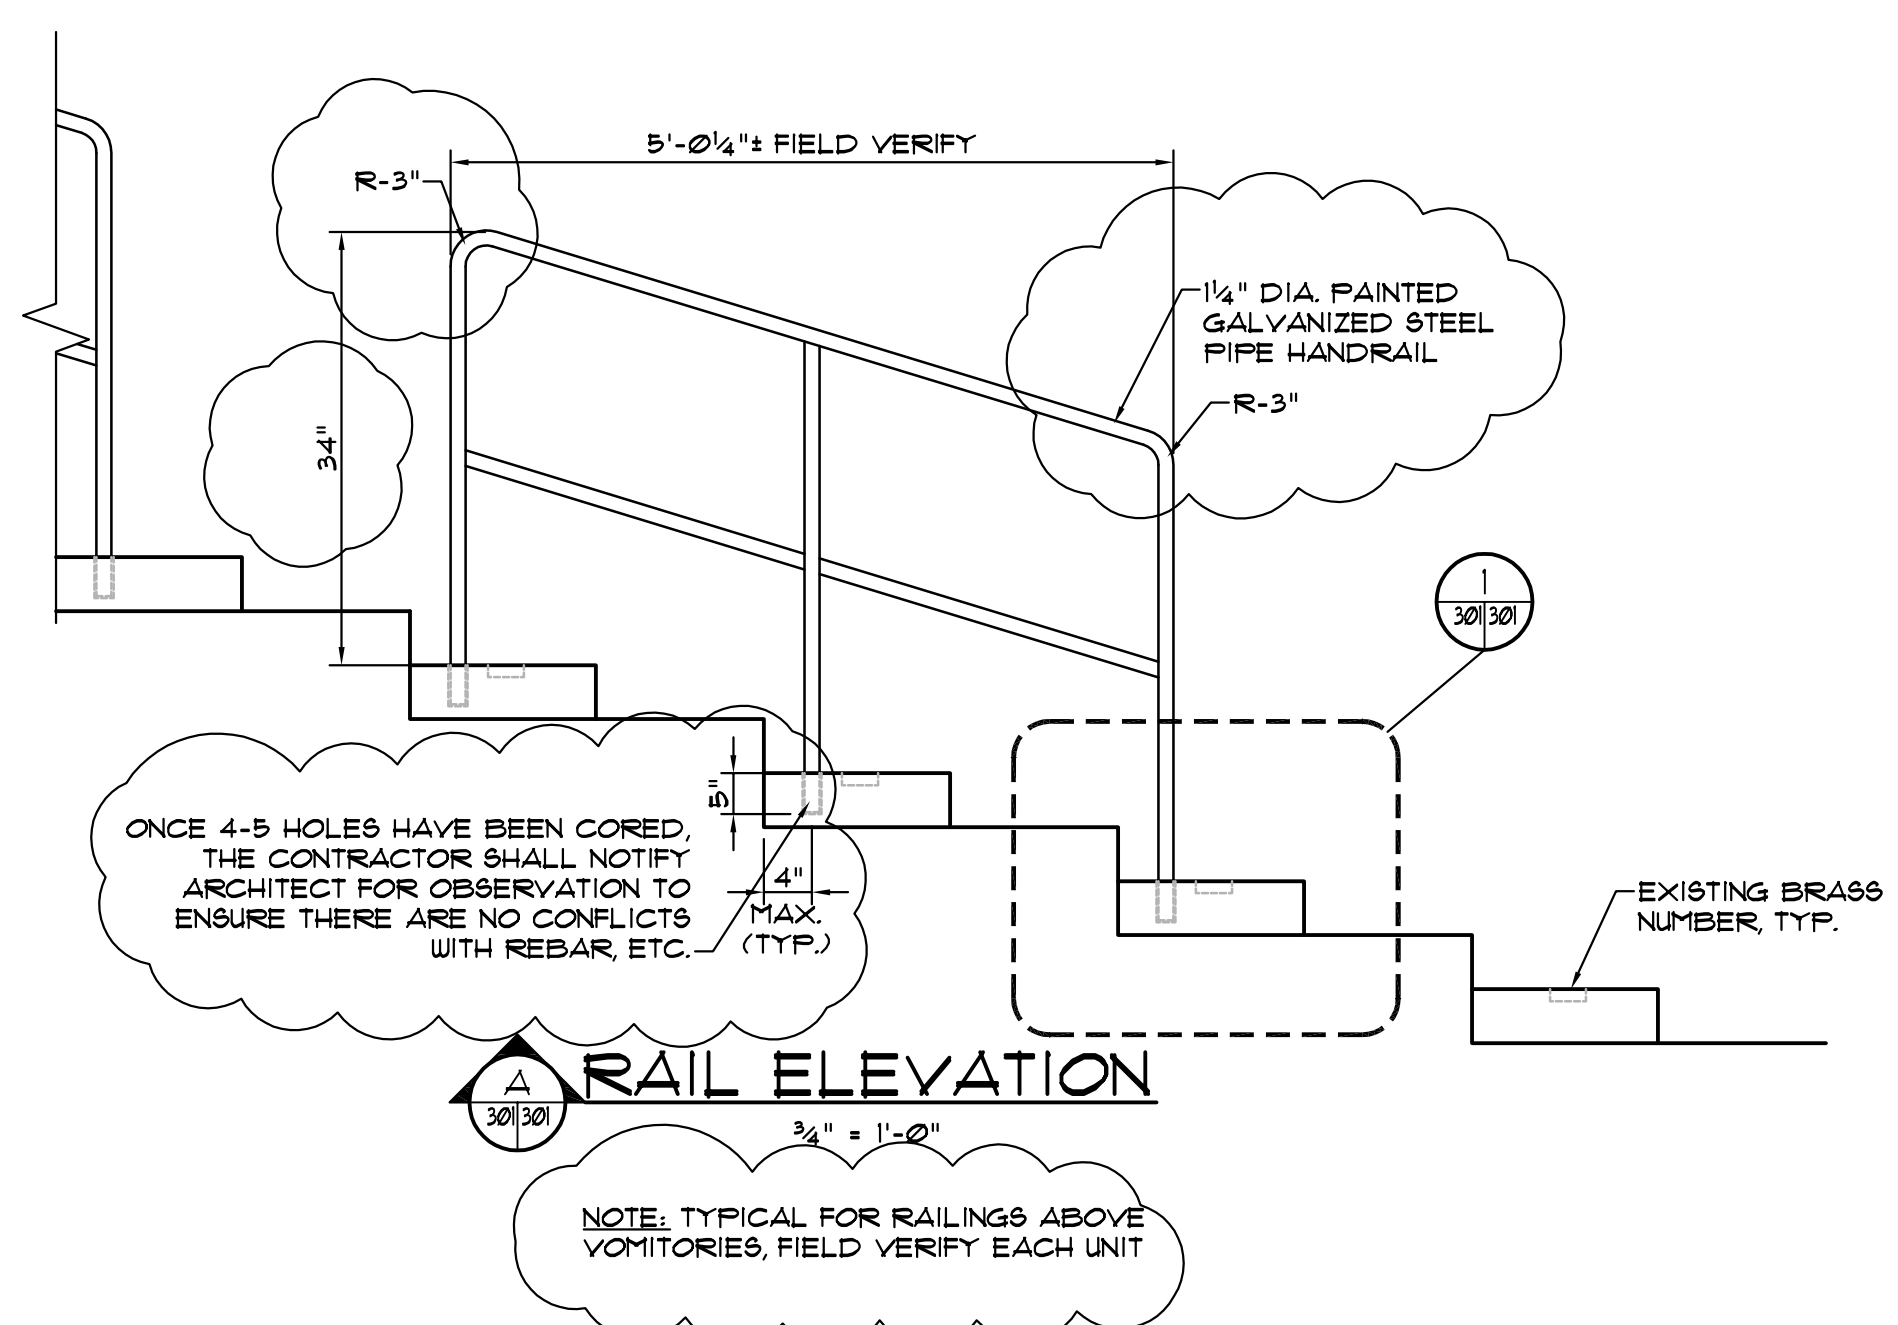


RAIL ELEVATION
3/4" = 1'-0"

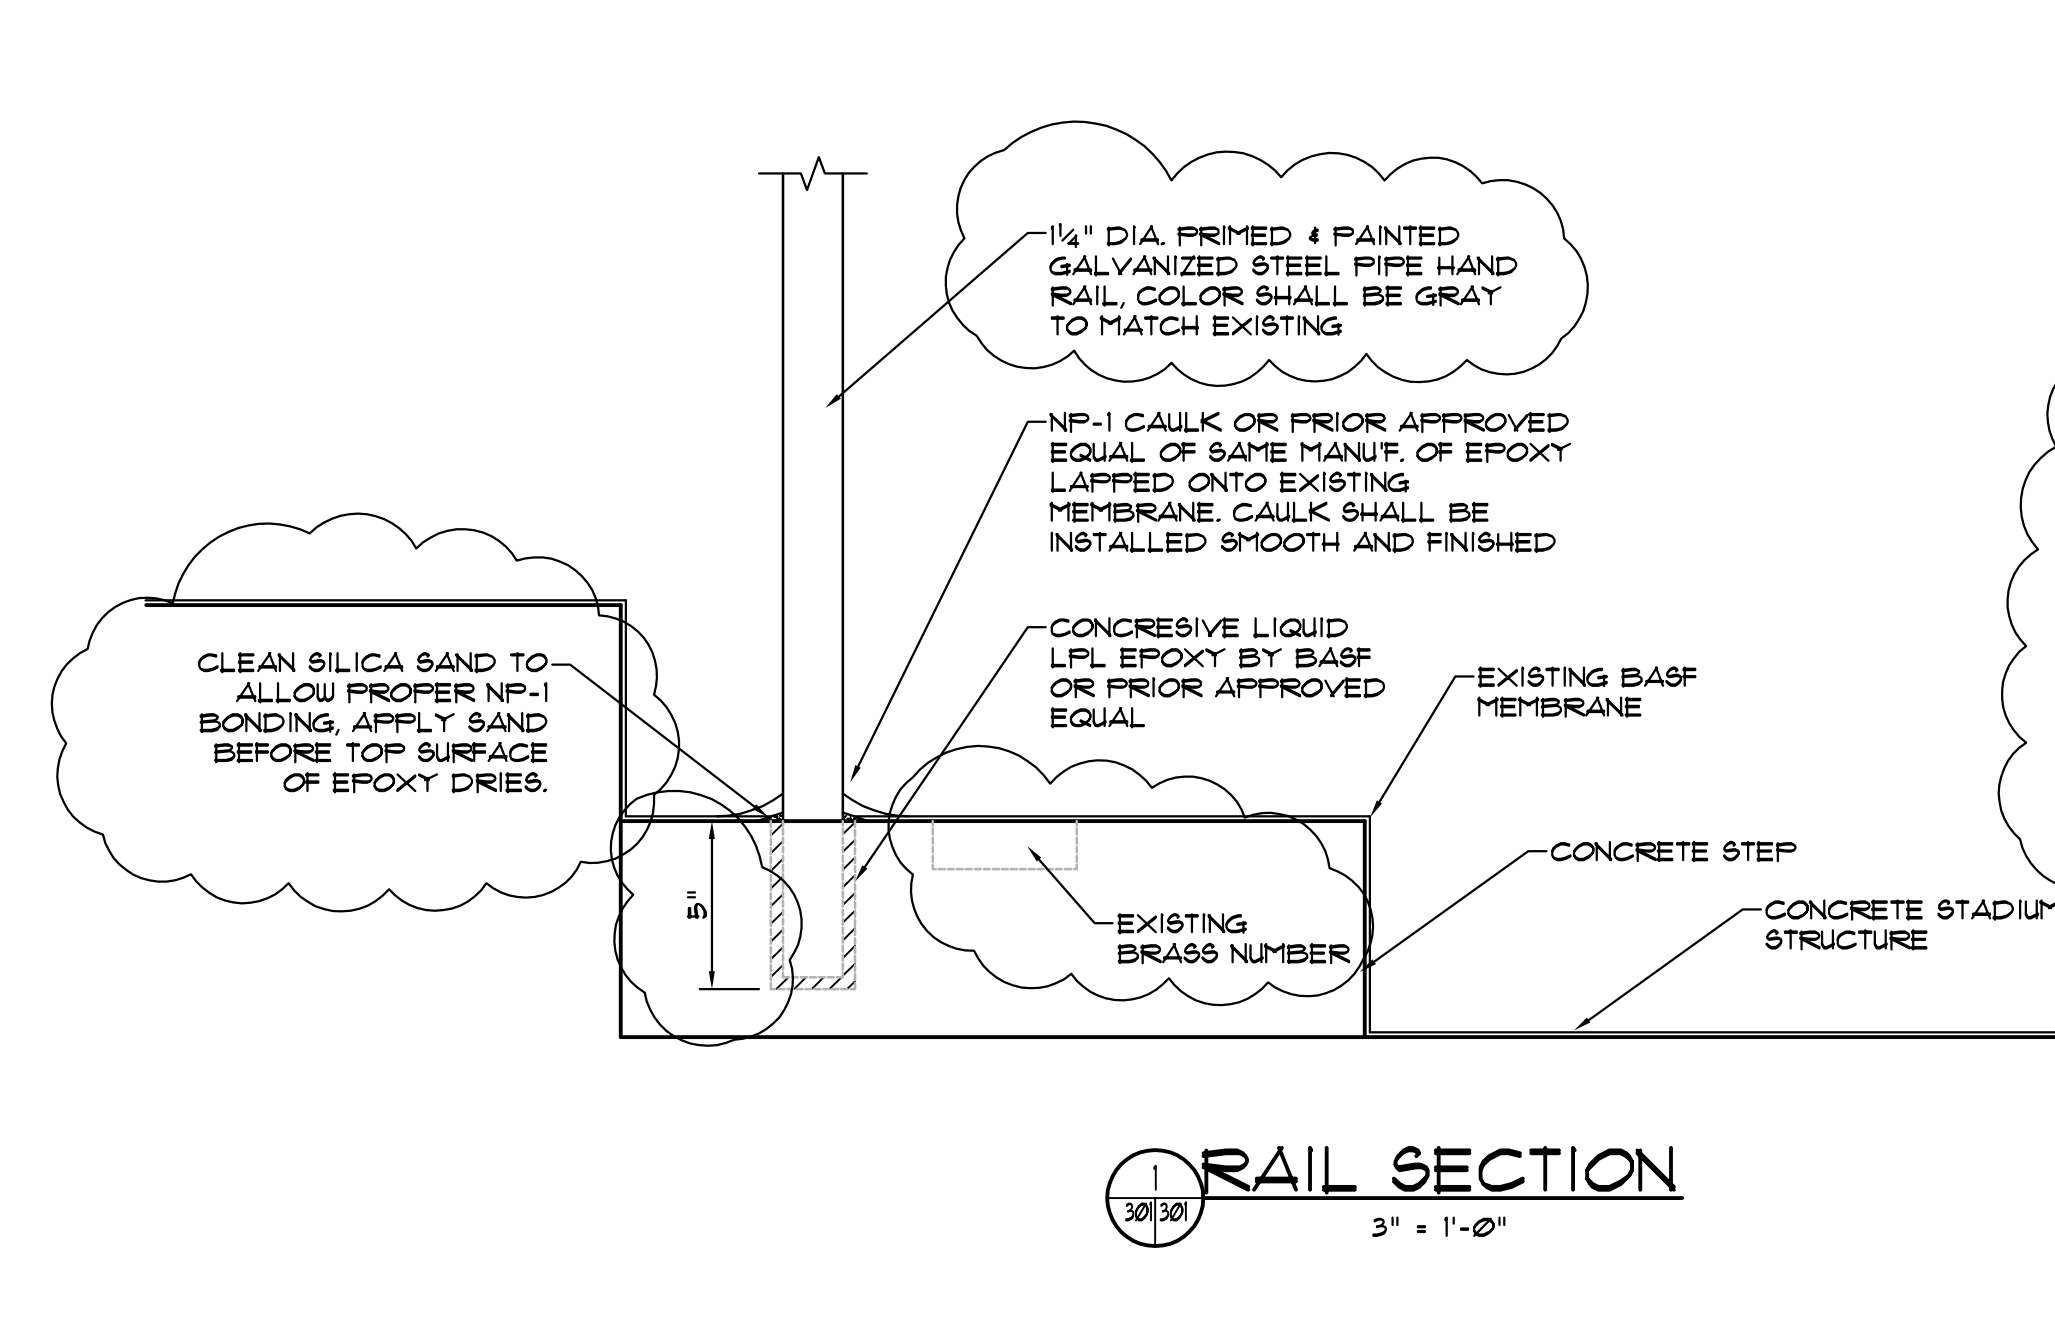


RAIL SECTION
3" = 1'-0"

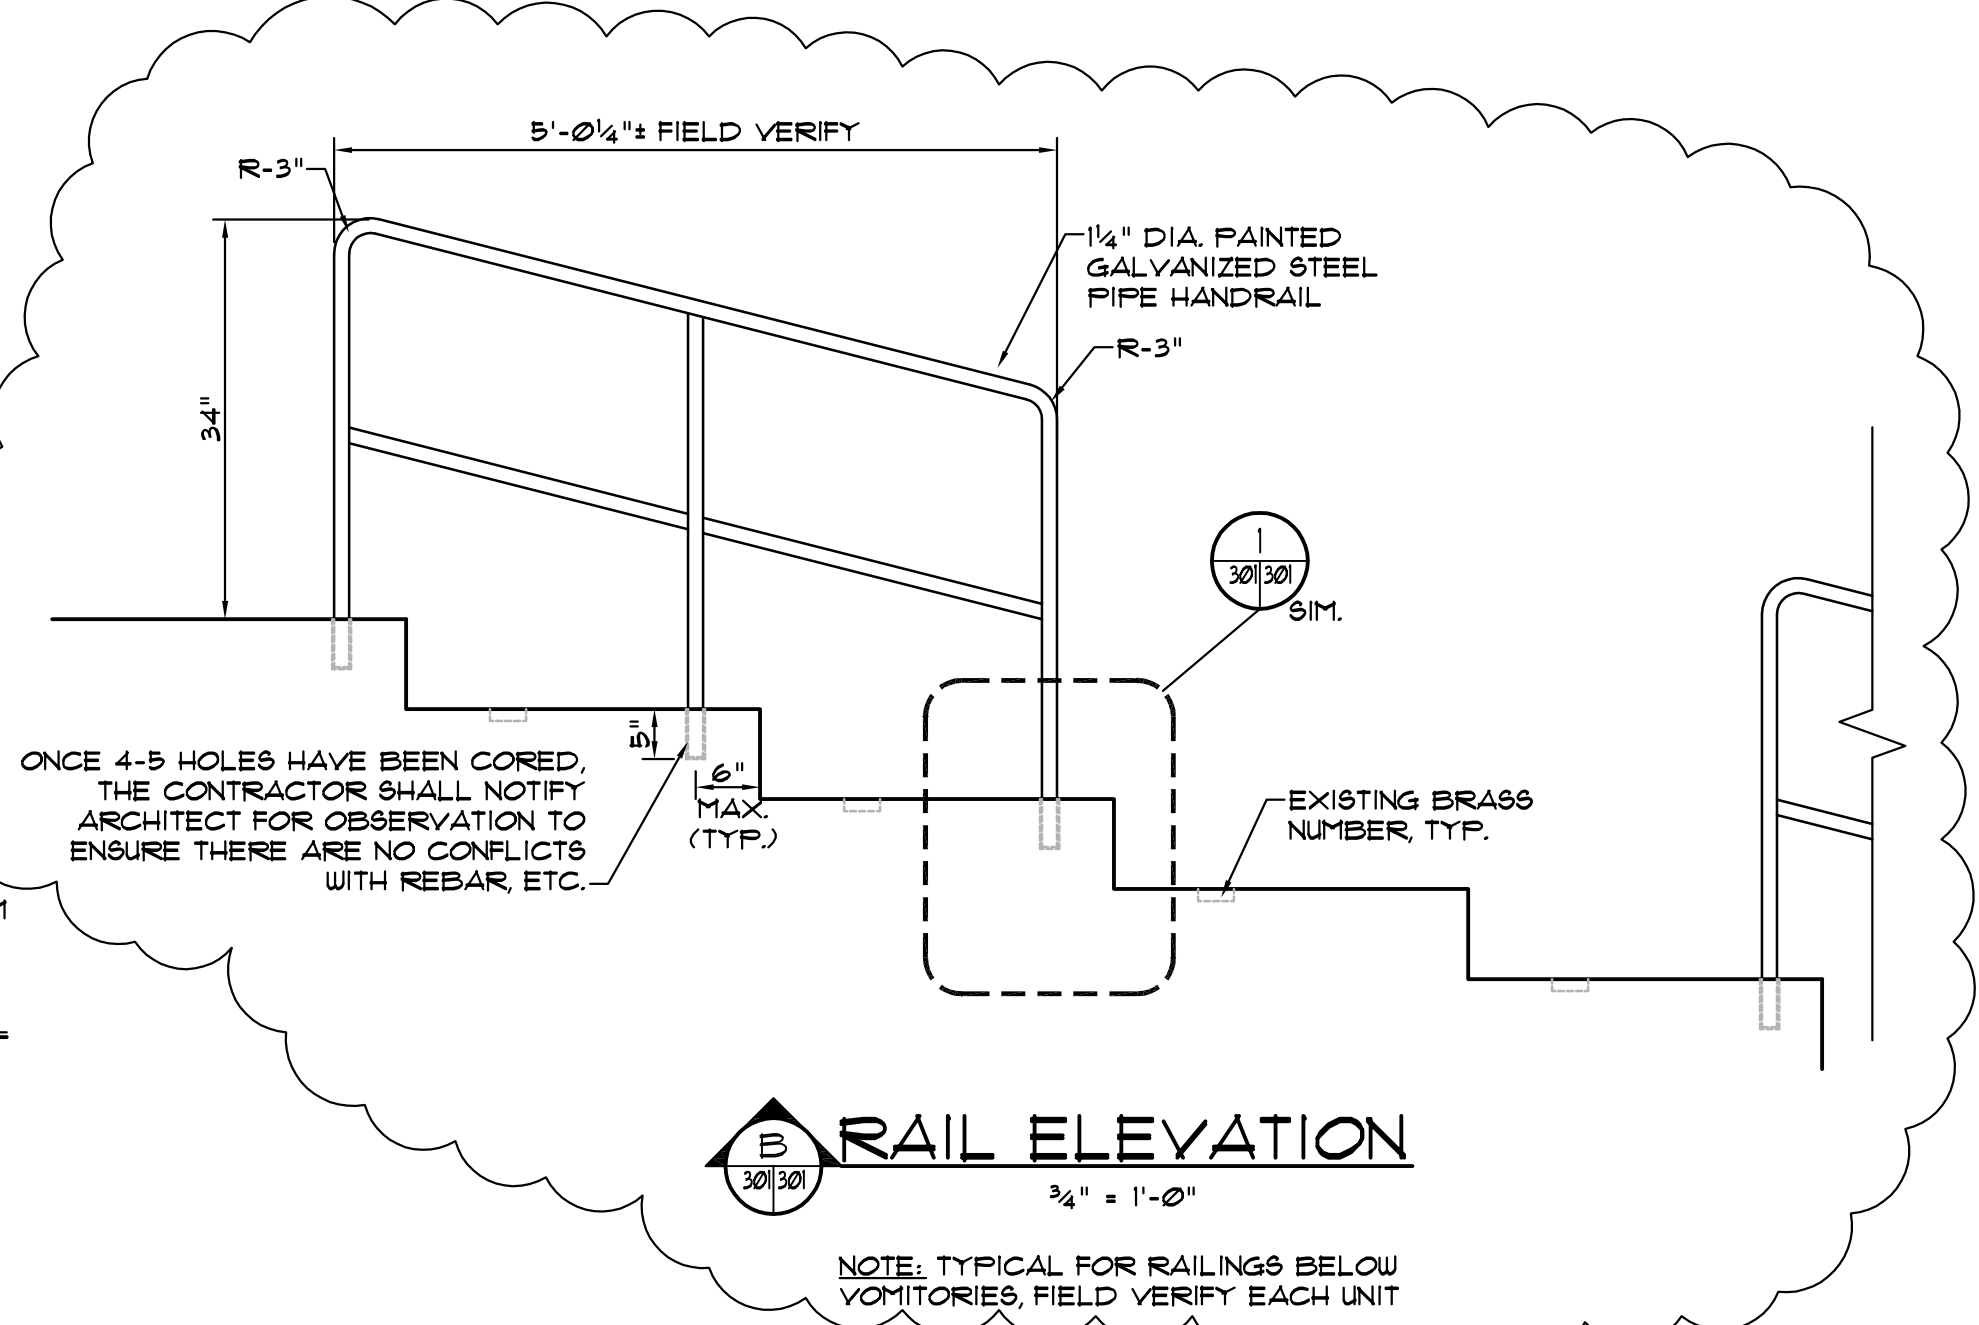

RAIL ELEVATION
3/4" = 1'-0"

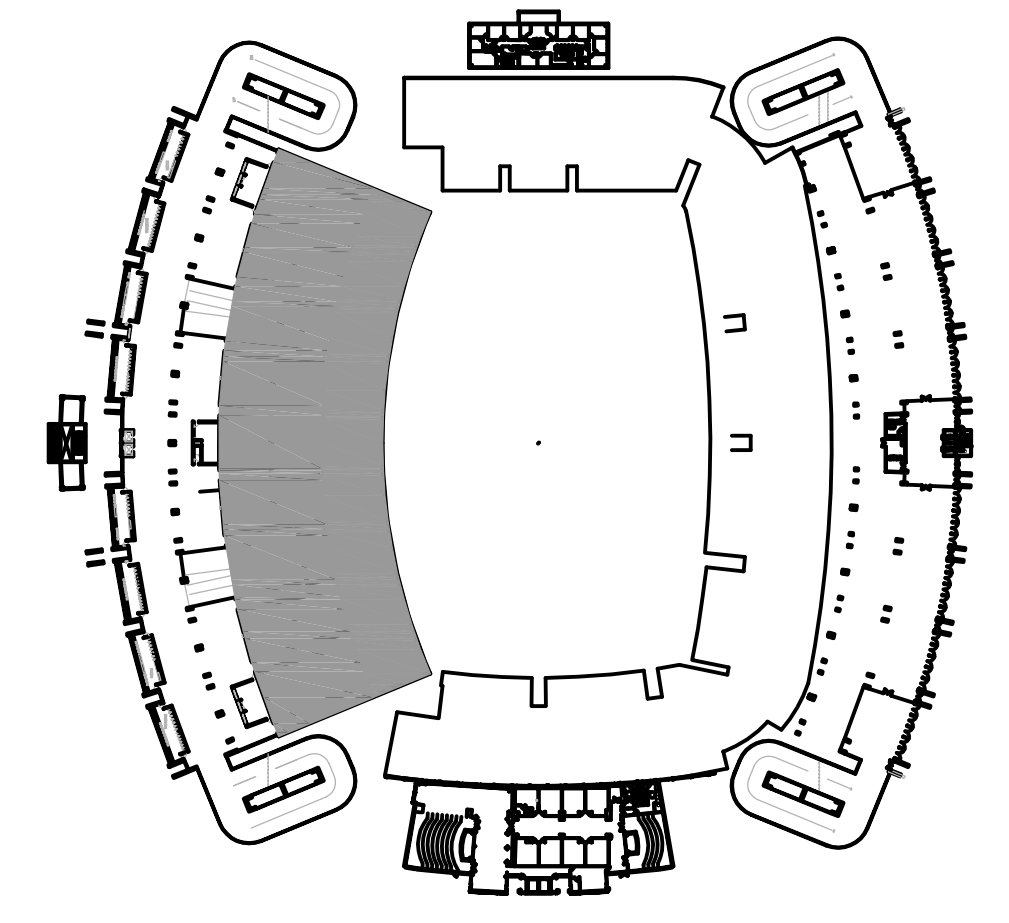

KEY PLAN

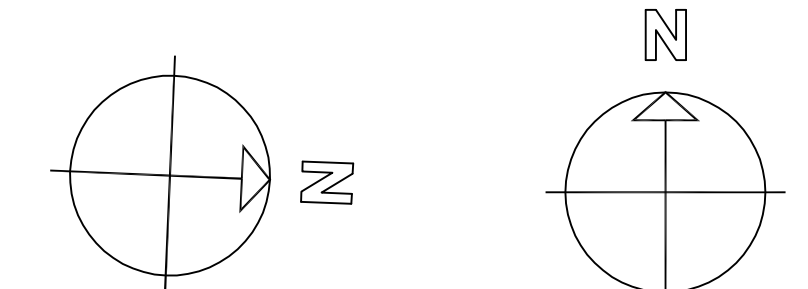

TRUE NORTH PLAN NORTH

These drawings are the property of Jumper Carter Sease Architects, PA and may not be reproduced, copied or used in whole or in part without written consent of the architect and any infringement will be subject to legal action.