

BRICK PAVEMENT DETAIL
SCALE: 1"=1'-0"

Equipment Table

Quantity	Symbol	Description	Size
27	MP	MP Rotator - 1804 MP-1000 90"	14.00 ft
11	MP	MP Rotator - 1804 MP-1000 120"	14.00 ft
121	MP	MP Rotator - 1804 MP-1000 180"	14.00 ft
7	MP	MP Rotator - 1804 MP-1000 240"	14.00 ft
9	MP	MP Rotator - 1804 MP-2000 90"	20.00 ft
2	MP	MP Rotator - 1804 MP-2000 120"	20.00 ft
114	MP	MP Rotator - 1804 MP-2000 180"	20.00 ft
3	MP	MP Rotator - 1804 MP-2000 270"	20.00 ft
4	MP	MP Rotator - 1804 MP-2000 360"	20.00 ft
2	MP	MP Rotator - 1804 MP-3000 90"	30.00 ft
1	MP	MP Rotator - 1804 MP-3000 180"	30.00 ft
3	MP	MP Rotator - 1804 MP-Strp EST*	15.00 ft x 5.00 ft
1	MP	MP Rotator - 1804 MP-Strp SST*	30.00 ft x 5.00 ft


Quantity	Symbol	Description	Size
100 ft		160 PSI STR 21 PVC Pipe	1-1/2"
160 ft		160 PSI STR 21 PVC Pipe	1-1/4"
4320 ft		200 PSI STR 21 PVC Pipe	3/4"
840 ft		200 PSI STR 21 PVC Pipe	1"
20 ft		160 PSI STR 21 PVC Pipe	2-1/2"
80 ft		160 PSI STR 21 PVC Pipe	2"

Quantity	Symbol	Description	Size
640 ft		160 PSI STR 21 PVC Pipe	2-1/2"

Quantity	Symbol	Description	Size
40 ft		Schedule 40 PVC Pipe	6"
320 ft		Schedule 40 PVC Pipe	4"

Point of Connection	Symbol	Description	Size
1	M	3" Main	100.00 gpm @ 60.00 PSI

NEW BORE

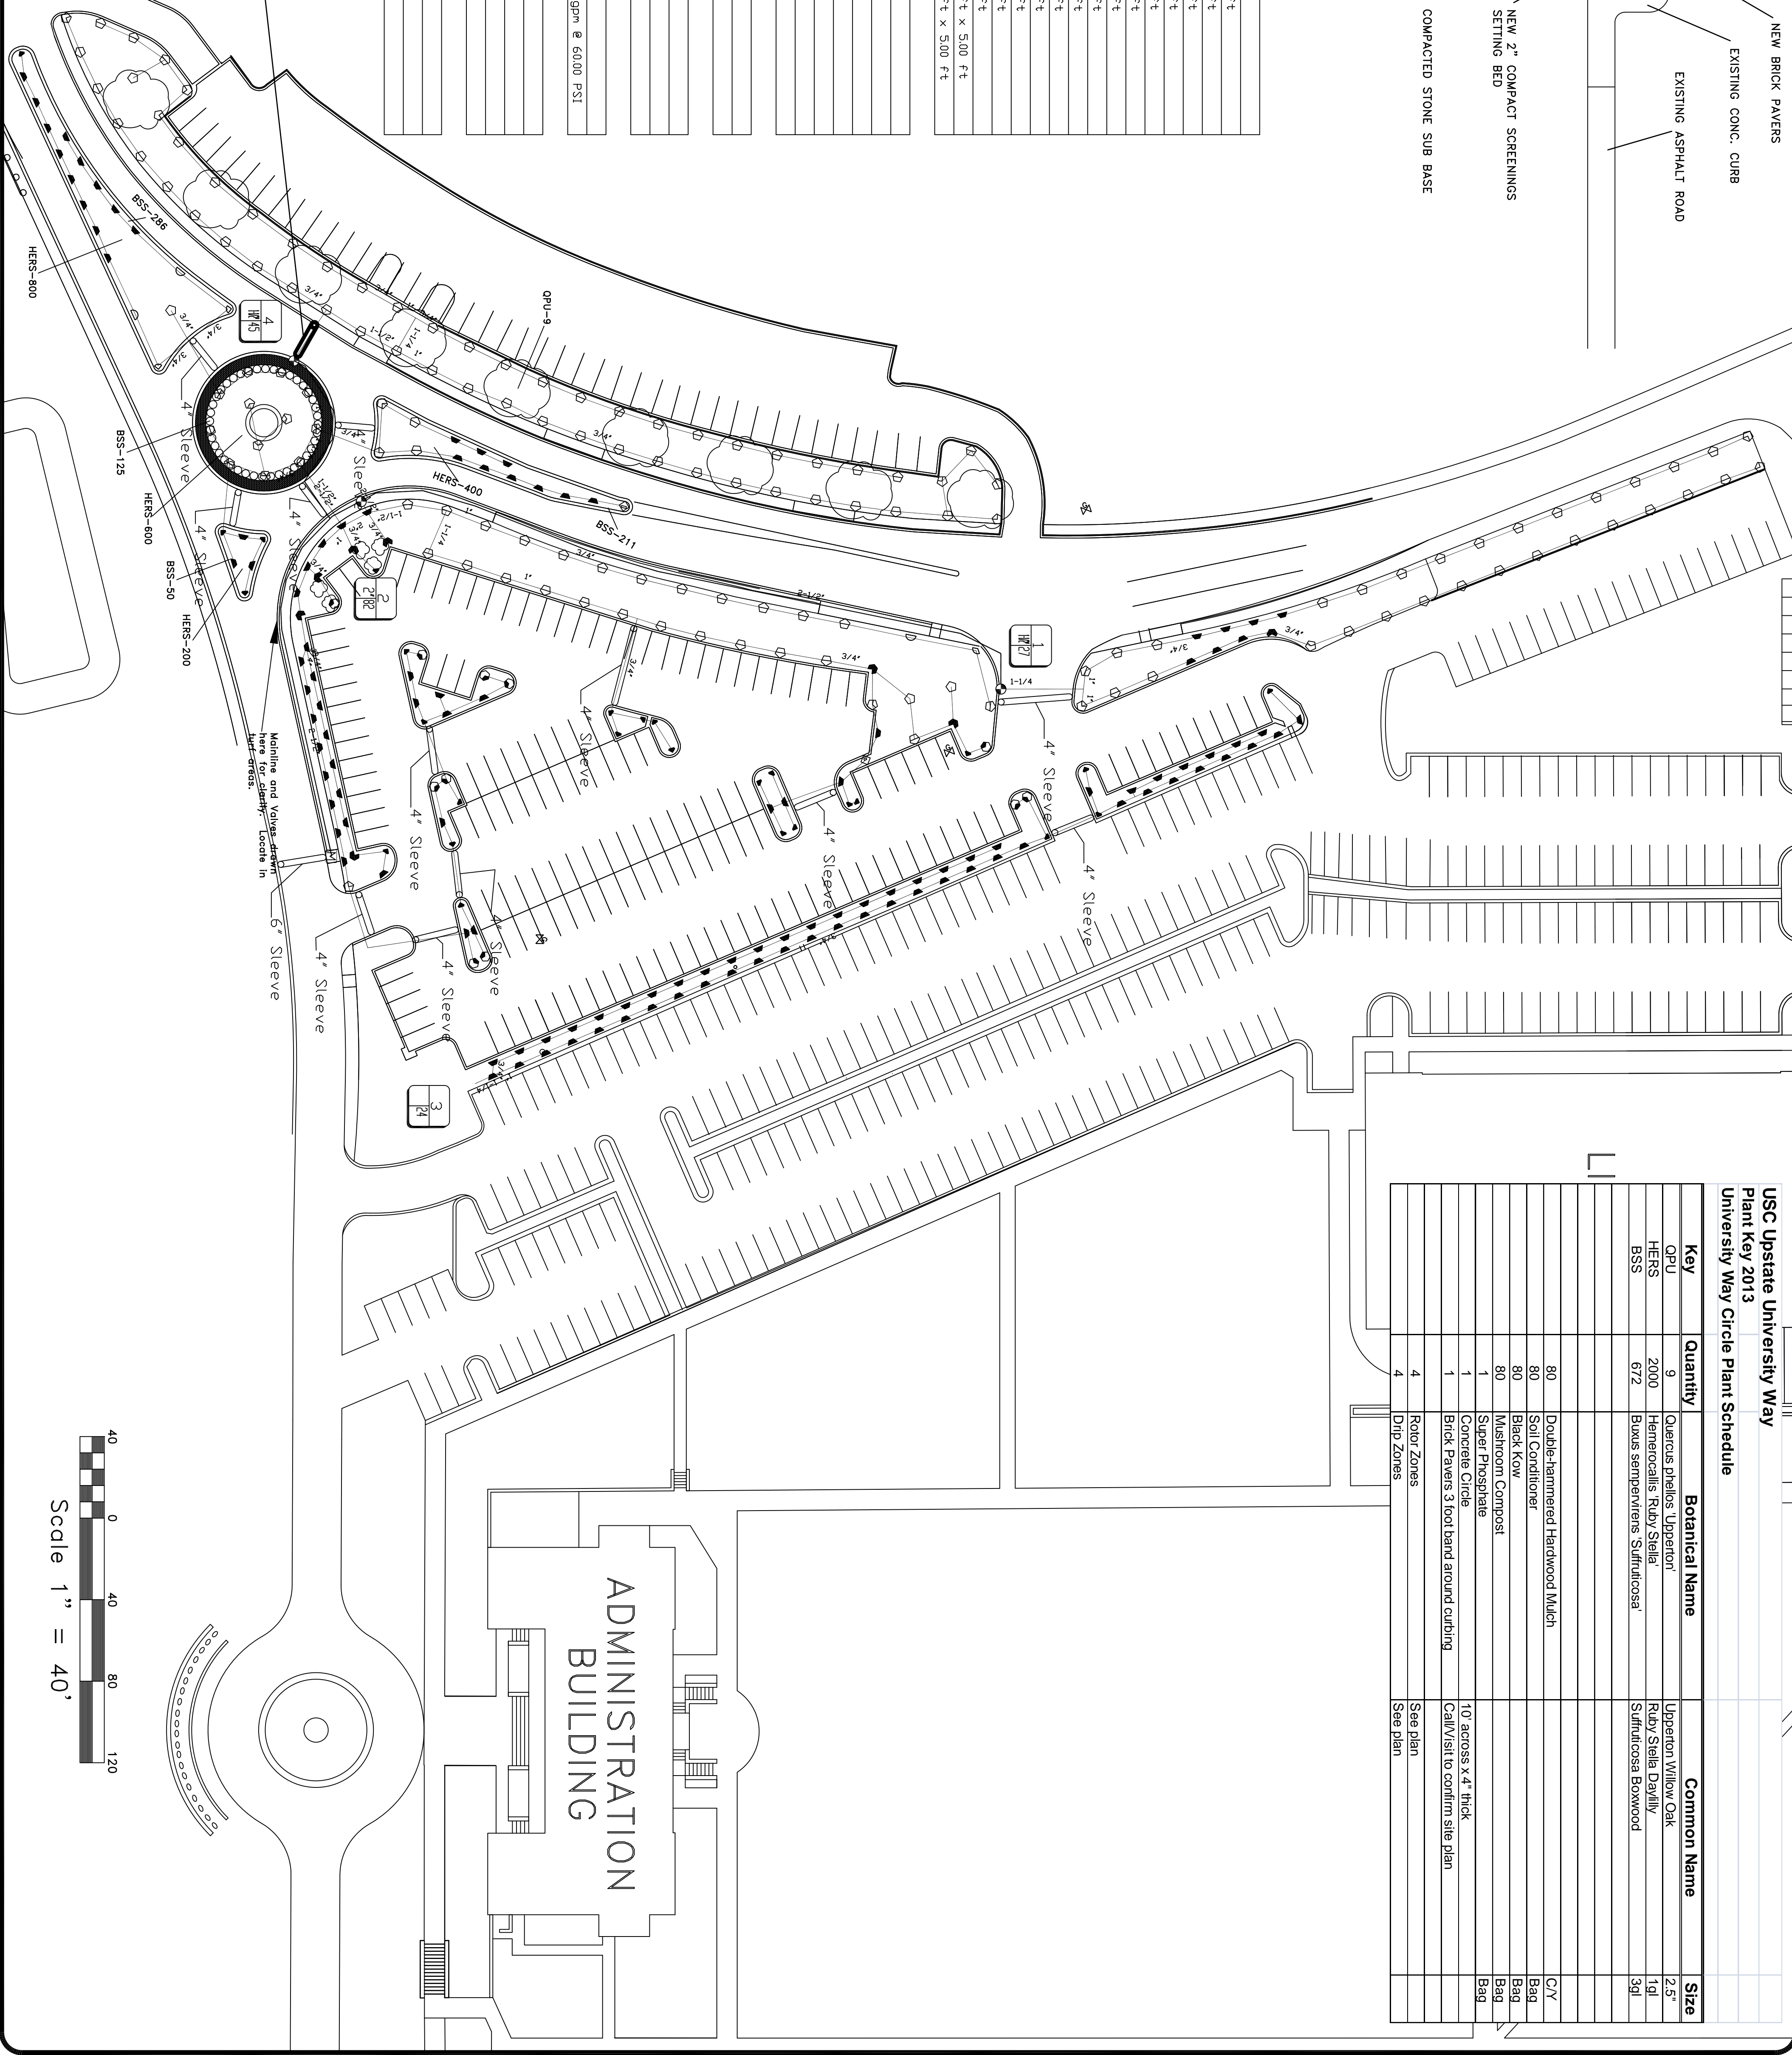

USC Upstate University Way
Plant Key 2013
University Way Circle Plant Schedule

Key	Quantity	Botanical Name	Common Name	Size
ORU	9	Quercus phellos 'Upperton'	Upperton Willow Oak	2.5"
HERS	2000	Hemerocallis Ruby Stella	Ruby Stella Daylily	1qt
BSS	672	Buxus sempervirens 'Suffruticosa'	Suffruticosa Boxwood	3qt
	80	Double-hammered Hardwood Mulch		C/Y
	80	Soil Conditioner		Bag
	80	Black Kow		Bag
	80	Mushroom Compost		Bag
	1	Super Phosphate		Bag
	1	Concrete Circle	10' across x 4" thick	
	1	Brick Pavers 3 foot band around curbing	Call/visit to confirm site plan	
	4	Rotor Zones	See plan	
	4	Drip Zones	See plan	

ADMINISTRATION
BUILDING

