
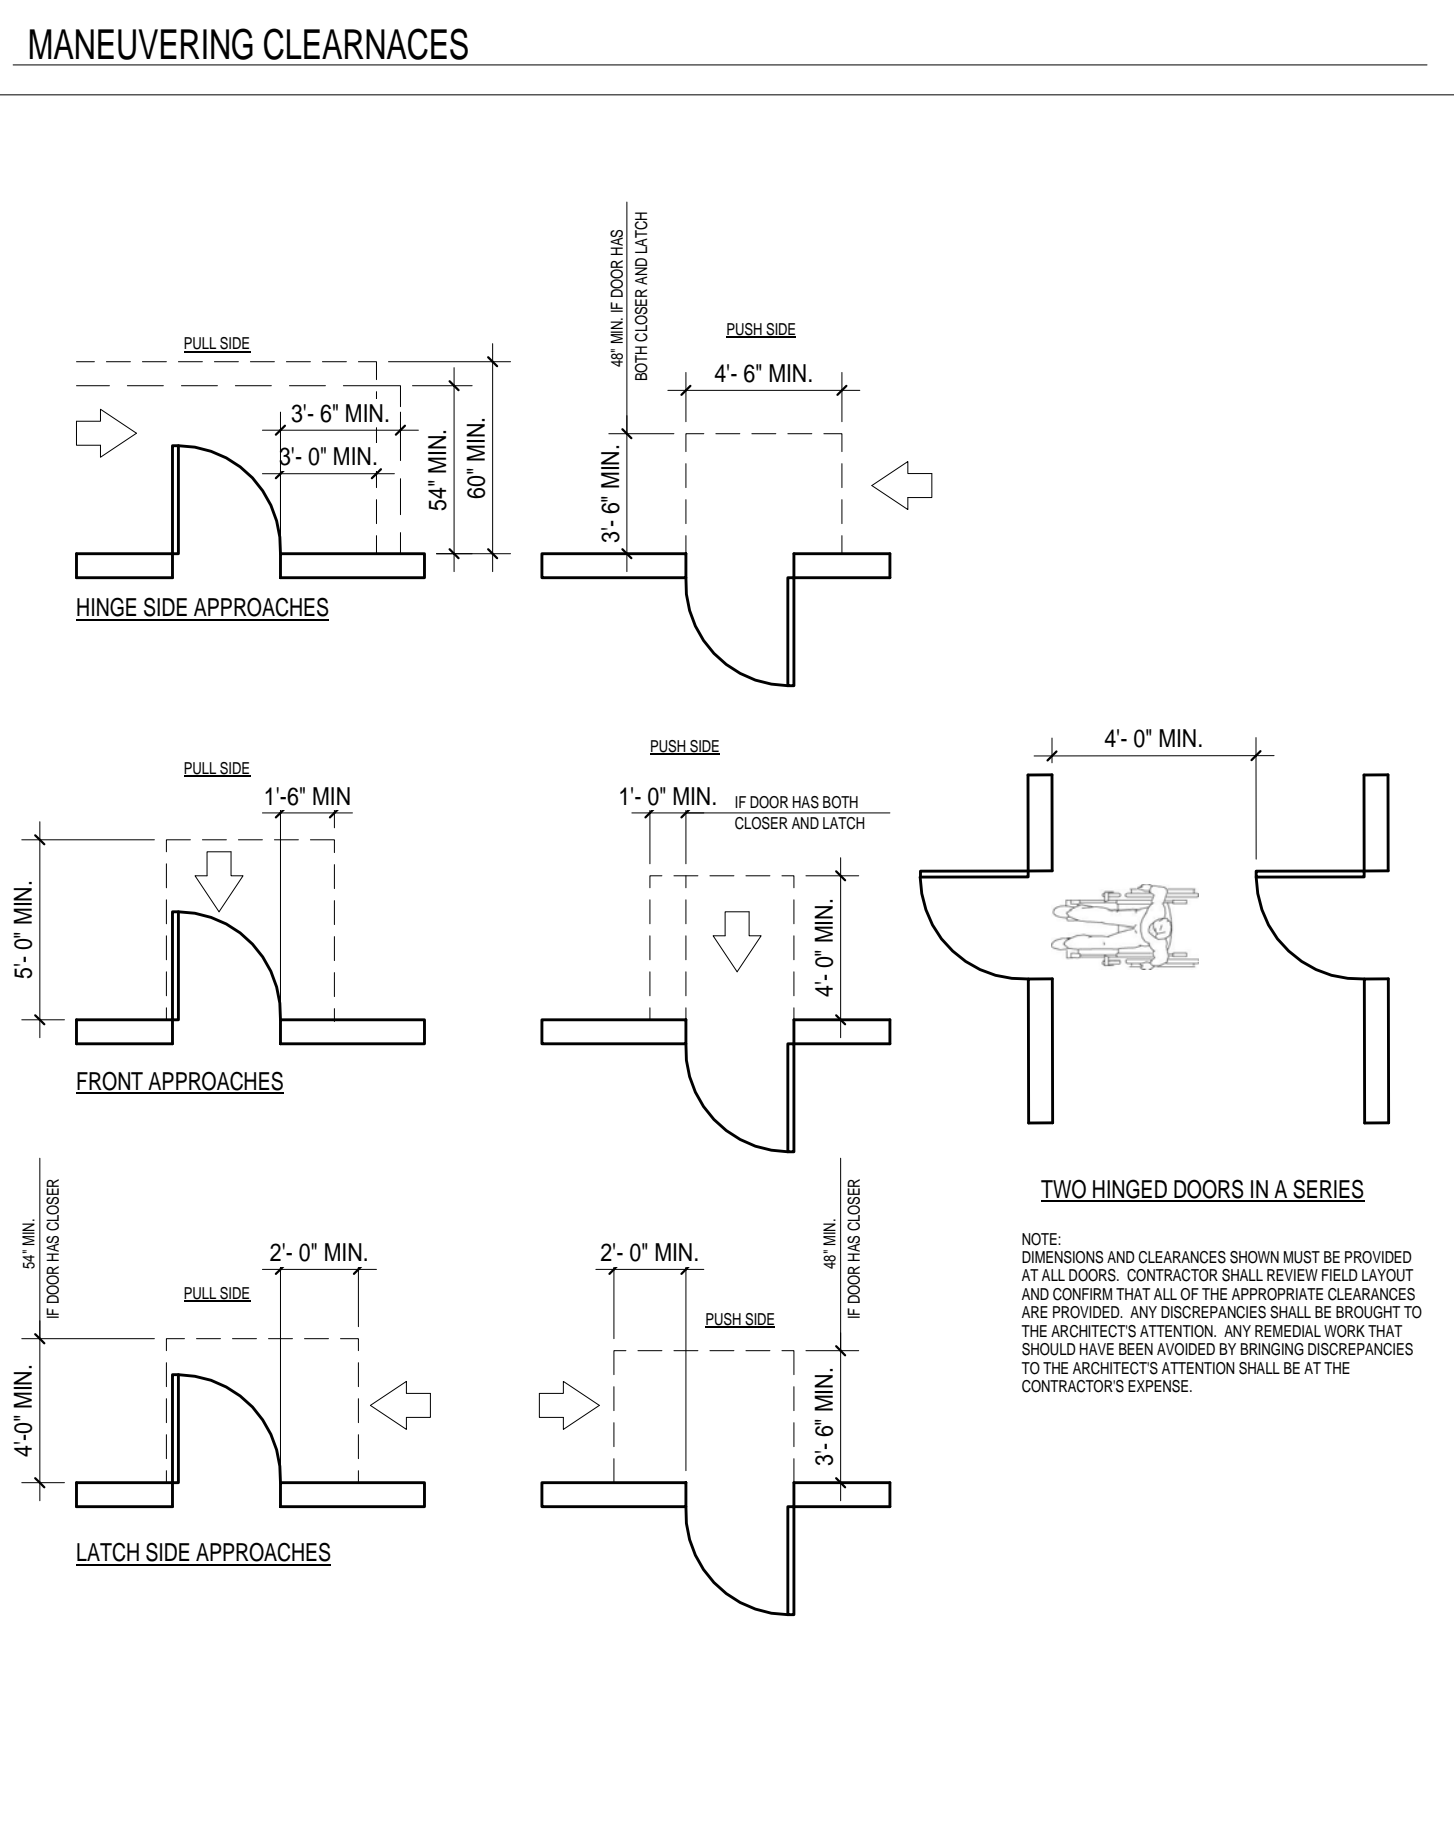
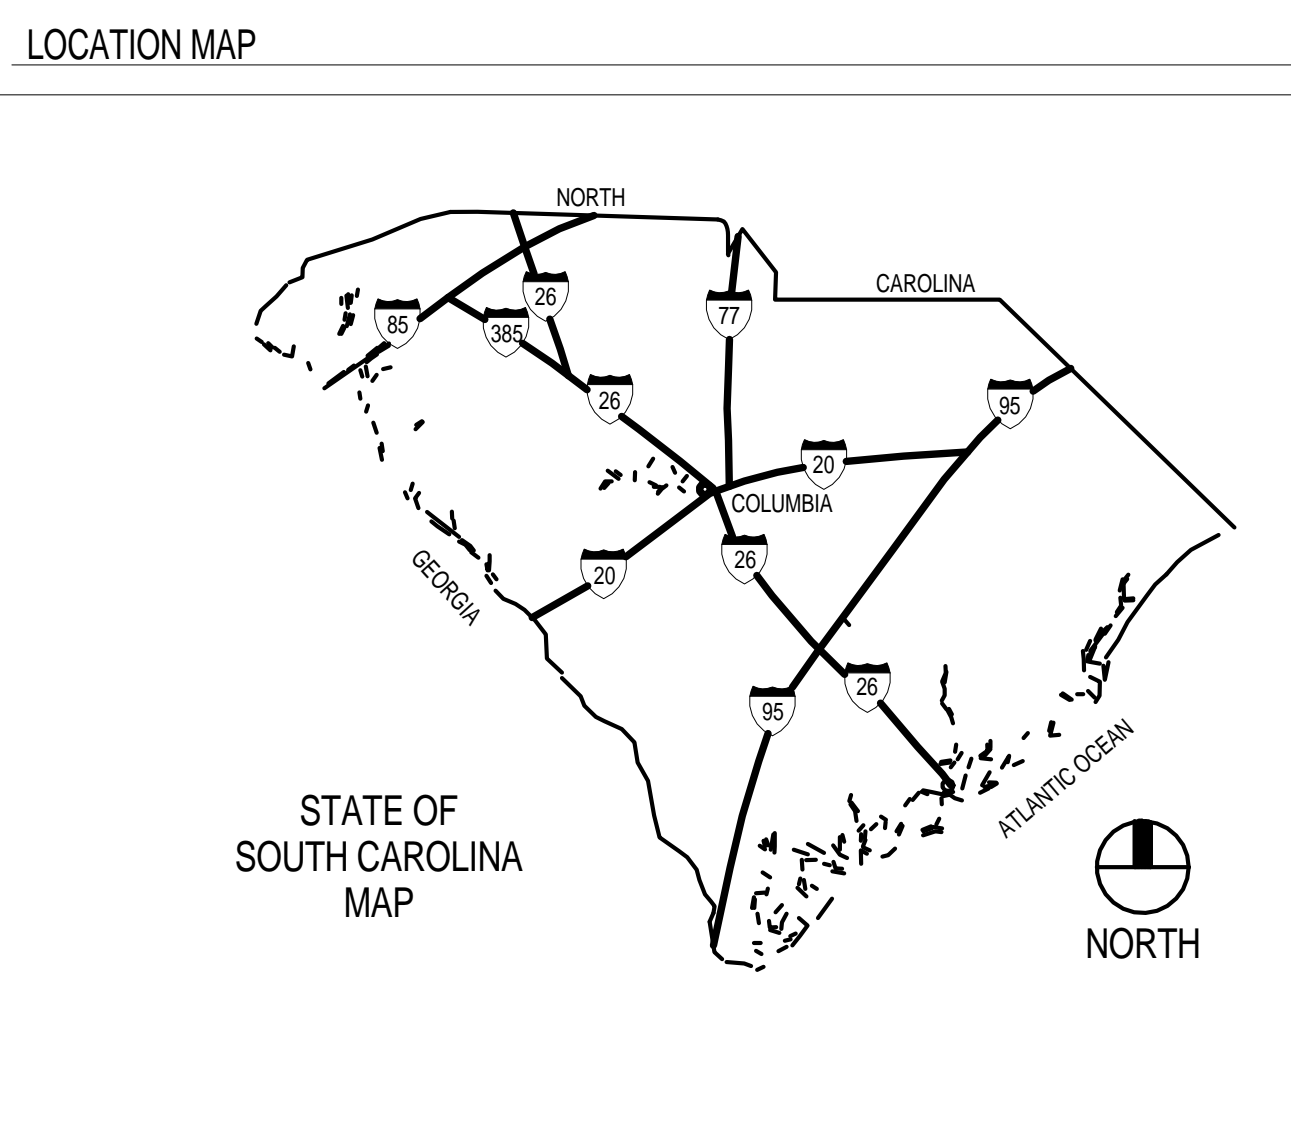


UNIVERSITY OF SOUTH CAROLINA BASEBALL STADIUM SEATING ADDITION

431 WILLIAMS STREET
COLUMBIA, SOUTH CAROLINA 29201
Architect's Project Number: U380.14

CONSTRUCTION DOCUMENTS

01 DECEMBER 2014

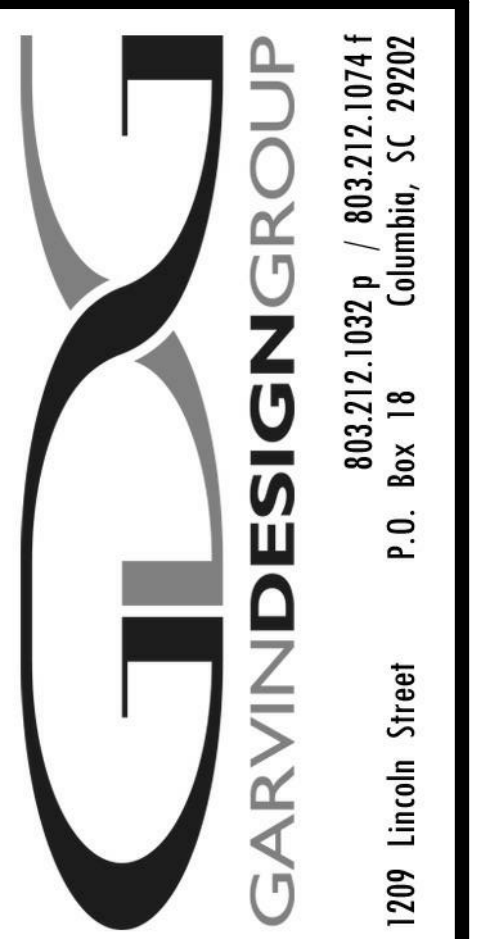

INDEX TO DRAWINGS



T1.1	TITLE SHEET & INDEX TO DRAWINGS
ARCHITECTURE	
A1.1	ENLARGED FLOOR PLANS
A5.1	SECTIONS & DETAILS

MATERIAL DESIGNATIONS

	COMPACTED EARTH		WOOD (ROUGH)
	POROUS FILL (STONE OR GRAVEL)		WOOD (FINISHED)
	CONCRETE		PLYWOOD
	CONCRETE MASONRY UNIT (CMU)		BATT INSULATION
	BRICK		GYPSUM BOARD
	SAND, PLASTER, CEMENT, GROUT		RIGID INSULATION
	STEEL		

ABBREVIATIONS

∠	ANGLE
Ⓜ	ABOVE FINISH FLOOR
ALUM	ALUMINUM
ARCH	ARCHITECTURAL
BLKG	BLOCKING
BU	BUILT-UP ROOF
CJ	CENTERLINE
CLG	CENTRAL JOINT
CTR	CENTER
CONC	CONCRETE
CMU	CONCRETE MASONRY UNIT
CONT	CONTINUOUS
DIA	DIAMETER
DS	DOWN SPOUT
DWG	DRAWING
EXT	EXTERIOR
EXIST	EXISTING
EA	EACH
EJ	EXPANSION JOINT
ELEC	ELECTRICAL
EL	ELEVATION
ELEV	ELEVATOR
EQUIP	EQUIPMENT
EWC	ELECTRIC WATER COOLER
FIN	FINISH
FD	FLOOR DRAIN
FOF	FACE OF FINISH
FOS	FACE OF STUD
FR	FIRE RETARDANT
FV	FIELD VERIFY
GA	GAUGE
GYP BD	GYPSUM BOARD
HM	HOLLOW METAL
HORIZ	HORIZONTAL
HT	HEIGHT
HVAC	HEATING VENTILATION AIR-CONDITIONING
ID	INSIDE DIAMETER
INSUL	INSULATION
JT	JOINT
LAV	LAVATORY
MAX	MAXIMUM
MECH	MECHANICAL
MFR	MANUFACTURER
MN	MINIMUM
MO	MASONRY OPENING
NC	NOT IN CONTRACT
NOM	NOMINAL
NTS	NOT TO SCALE
OC	ON CENTER
OD	OUTSIDE DIAMETER
OPNG	OPENING
OPP	OPPOSITE
P	PAINT
PR	PAIR
PL	PLATE, PROPERTY LINE
PT	PRESSURE TREATED
R	RADIUS
RAD	RADIUS
REQD	REQUIRED
RD	ROOF DRAIN
RO	ROUGH OPENING
SF	SQUARE FEET
SIM	SIMILAR
SPEC	SPECIFICATIONS
SS	STAINLESS STEEL
STD	STANDARD
STR	STRUCTURAL
SUSP	SUSPENDED
TOS	TOP OF STEEL
TOW	TOP OF WALL
TYP	TYPICAL
UNO	UNLESS NOTED OTHERWISE
VERT	VERTICAL
VCT	VINYL COMPOSITION TILE
W	WITH
WC	WATER CLOSET
WR	WATER RESISTANT
WWF	WELDED WIRE FABRIC
WD	WOOD

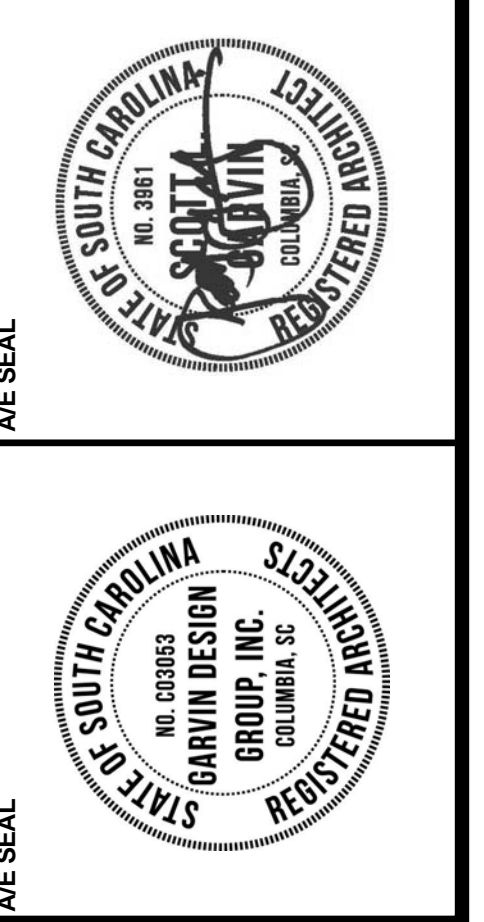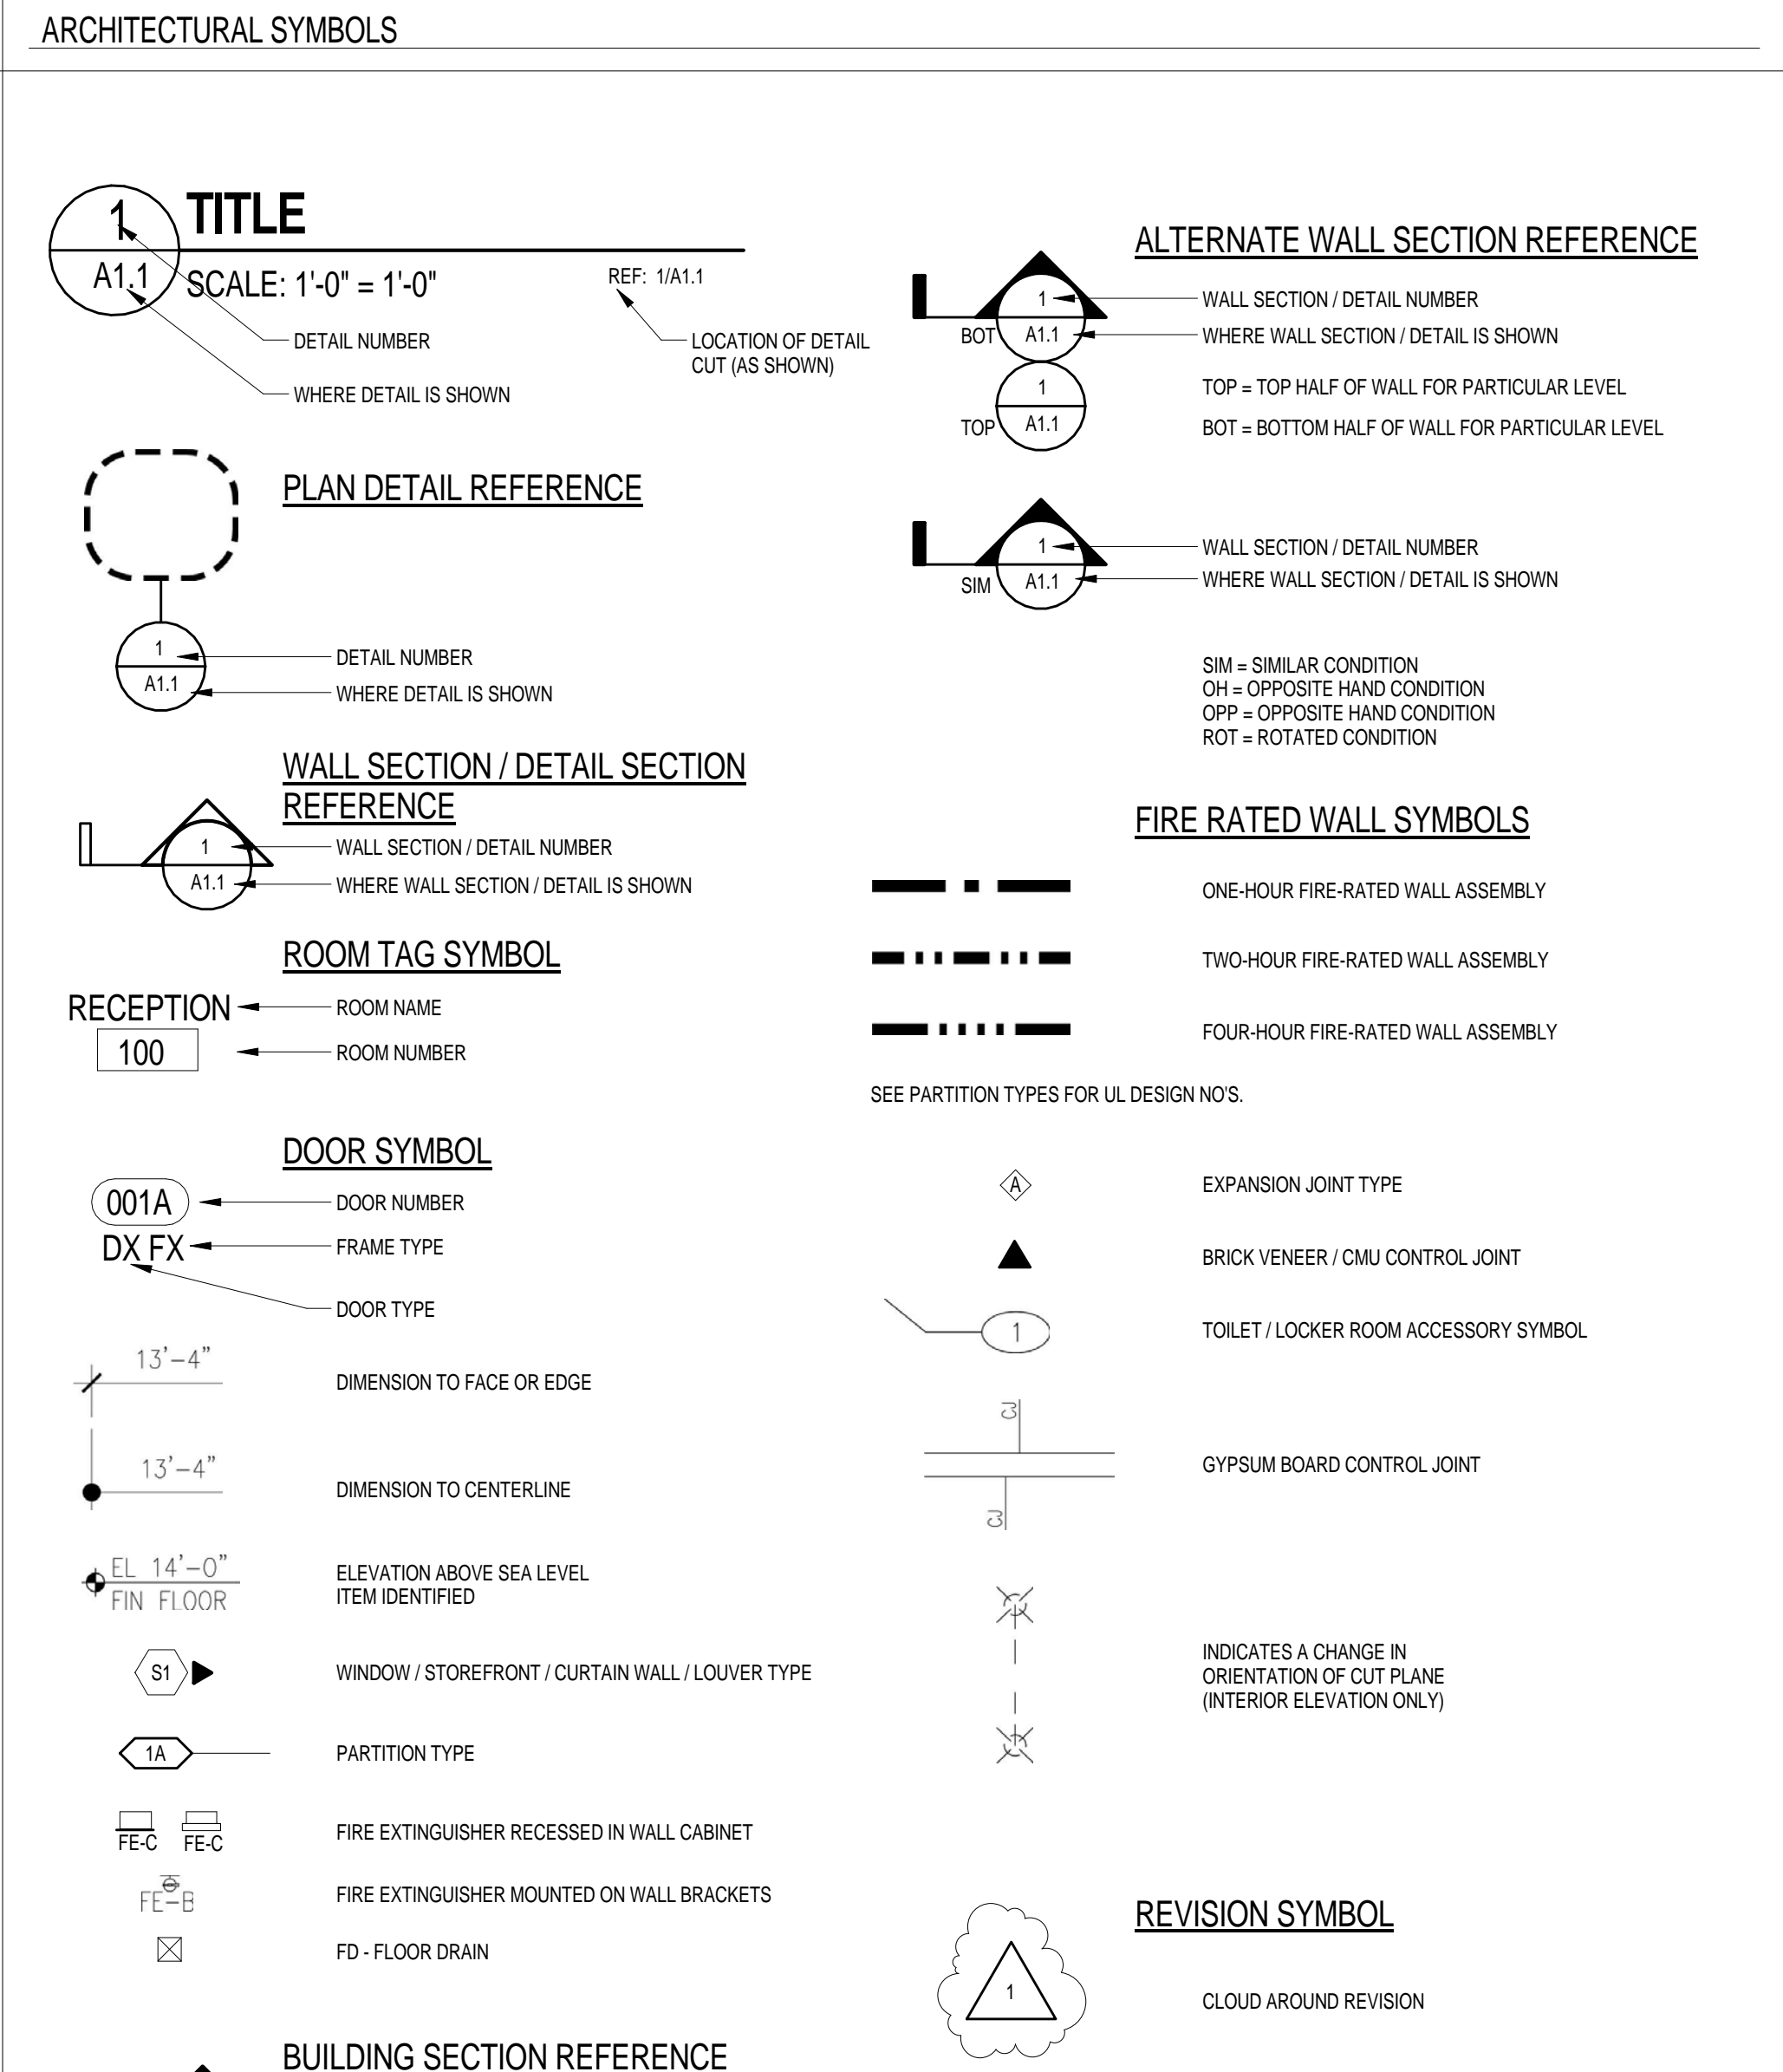

PROJECT TITLE
University of South Carolina - Baseball Seating Addition
431 Williams St
Columbia, SC 29201

REVISIONS


NO.	DATE	NAME

DRAWN BY: / **CHECKED BY:** / **AUTHOR:** / **DATE:**

THIS DRAWING IS THE PROPERTY OF GARVIN DESIGN GROUP, INC. IT IS TO BE USED ONLY FOR THE PROJECT AND SITE SPECIFICALLY IDENTIFIED HEREON. ANY REPRODUCTION OR TRANSMISSION OF THIS DRAWING WITHOUT THE WRITTEN CONSENT OF GARVIN DESIGN GROUP, INC. IS STRICTLY PROHIBITED. © 2014 GARVIN DESIGN GROUP, INC.

DRAWING TITLE
TITLE SHEET & INDEX TO DRAWINGS

DRAWING NO.
T1.1

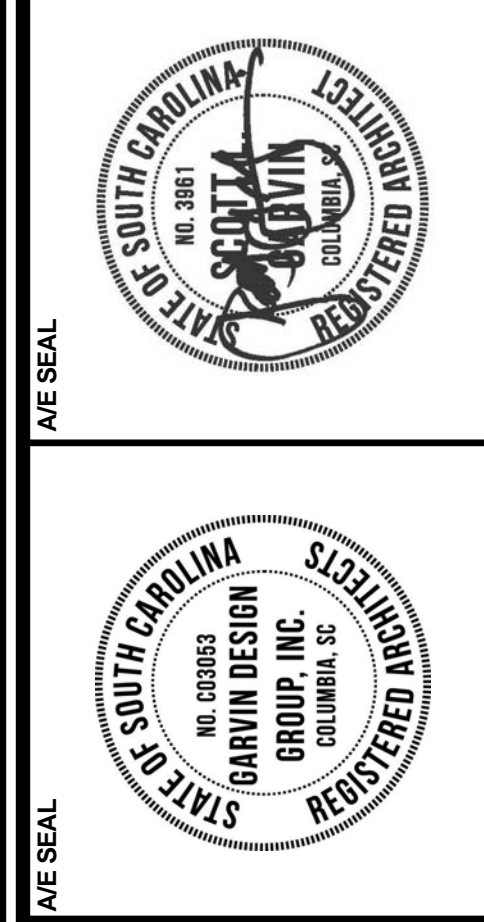

PROJECT TITLE
University of South Carolina - Baseball Seating Addition
 431 Williams St
 Columbia, SC 29201

NO.	REVISIONS	DATE


DRAWN BY:	AUTHOR:
CHECKED BY:	CHECKED:

THIS DRAWING IS THE PROPERTY OF GARVIN DESIGN GROUP, INC. IT IS TO BE USED ONLY FOR THE PROJECT AND LOCATION SPECIFICALLY IDENTIFIED HEREON. ANY REPRODUCTION OR TRANSMISSION OF THIS DRAWING WITHOUT THE WRITTEN PERMISSION OF GARVIN DESIGN GROUP, INC. IS STRICTLY PROHIBITED.

DRAWING TITLE
ENLARGED FLOOR PLANS

PROJECT NO.	DATE	DRAWING NO.
L081.14	12.01.14	A1.1


12/1/2014 5:24:38 PM

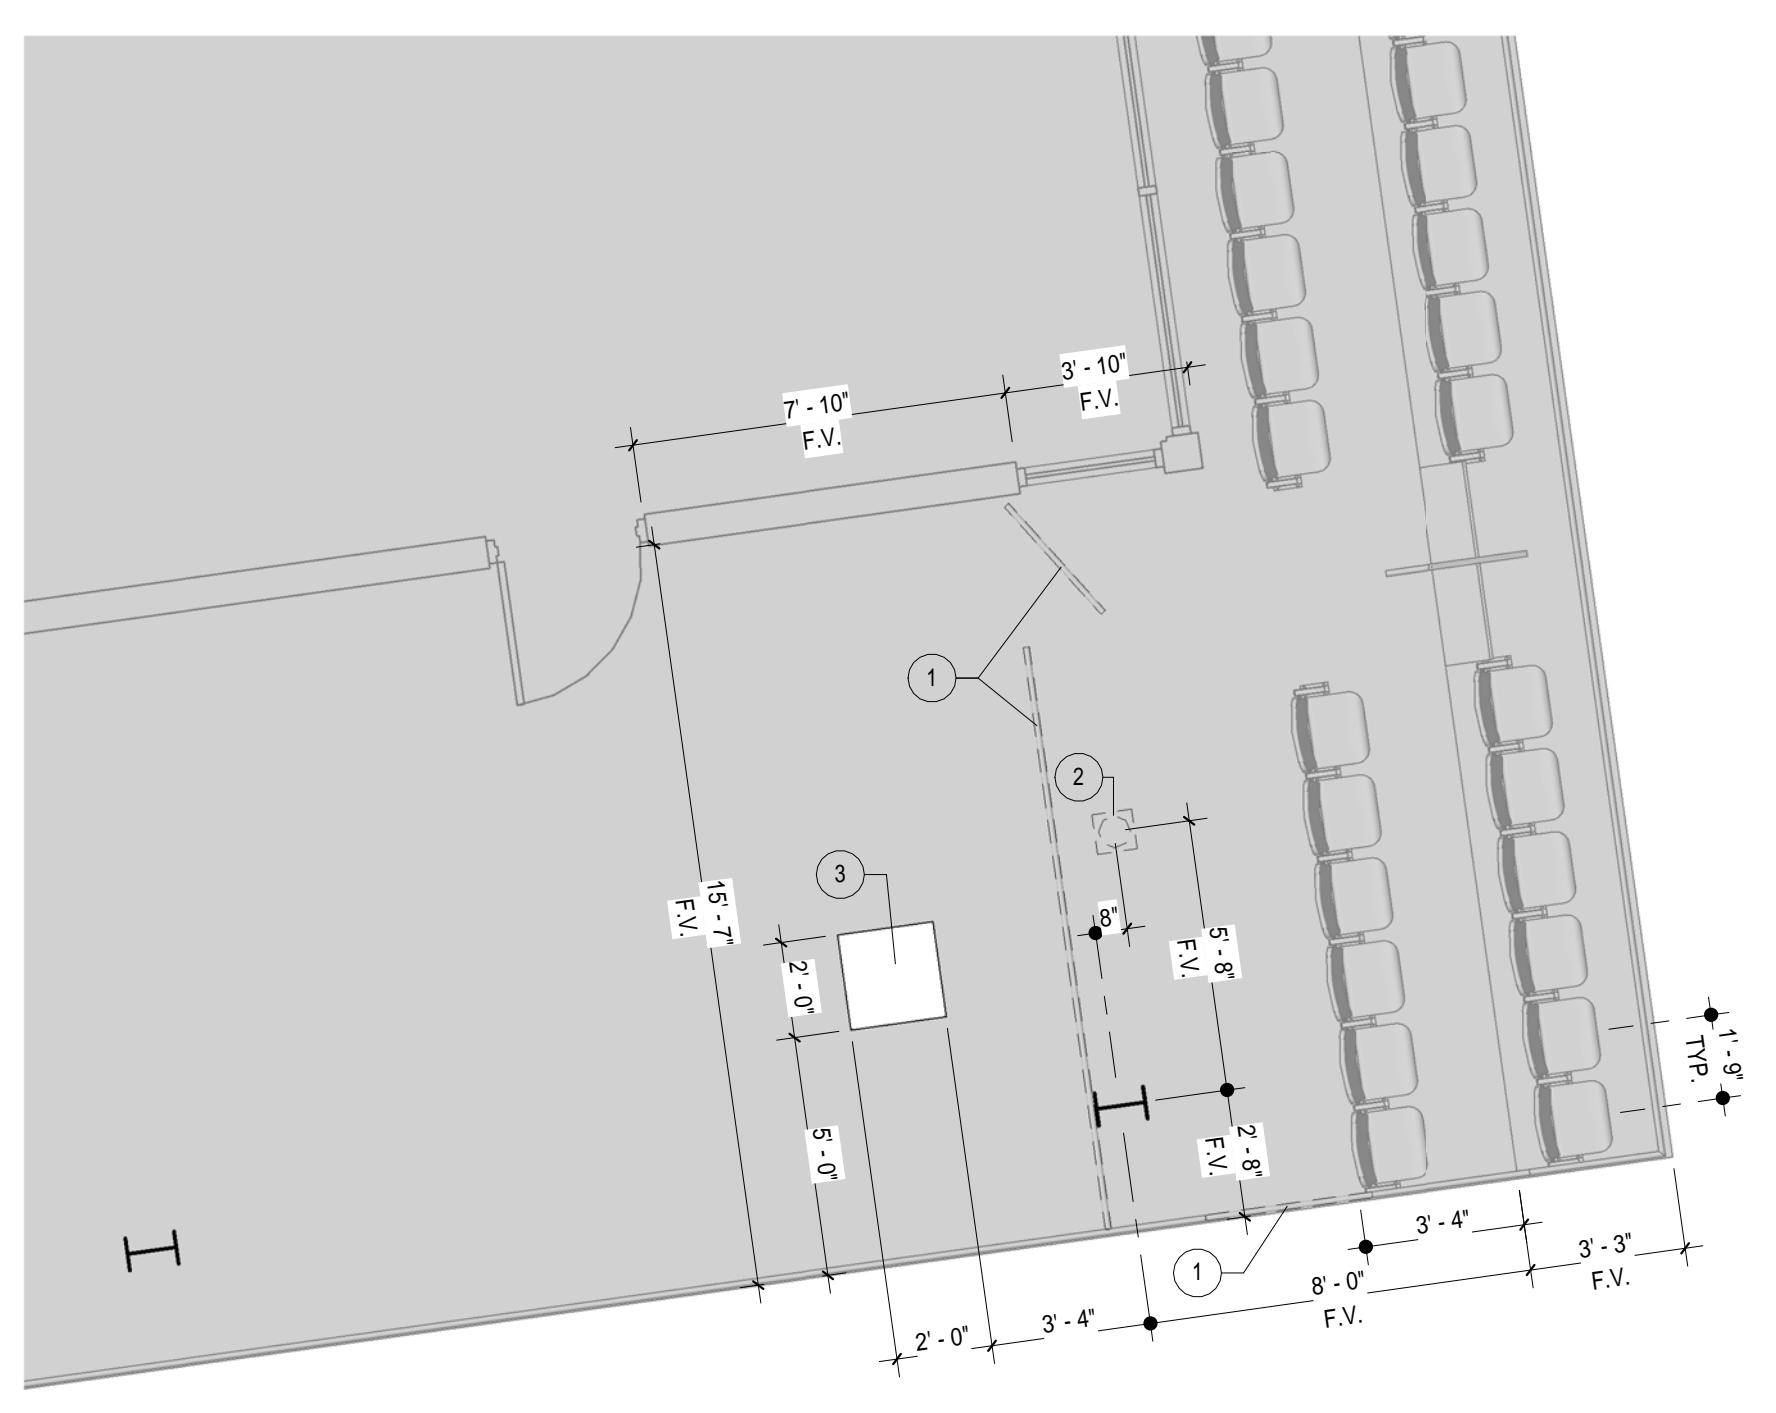


3 1st BASE LINE SEATING DEMO PLAN
 A1.1 1/4" = 1'-0" REFERENCED ON:

KEYNOTES - DEMO PLAN

- REMOVE HANDRAILS AND GATE. STORE GATE FOR INSTALLATION IN NEW CONSTRUCTION PHASE.
- REMOVE EXISTING CAST IRON FLOOR DRAIN AND STORE FOR RELOCATION. PATCH DISTURBED CONCRETE.
- REMOVE EXISTING SLAB FOR THE EXTENTS SHOWN FOR INSTALLATION OF RELOCATED FLOOR DRAIN INLET. COORDINATE WITH STEEL FRAMING BELOW.

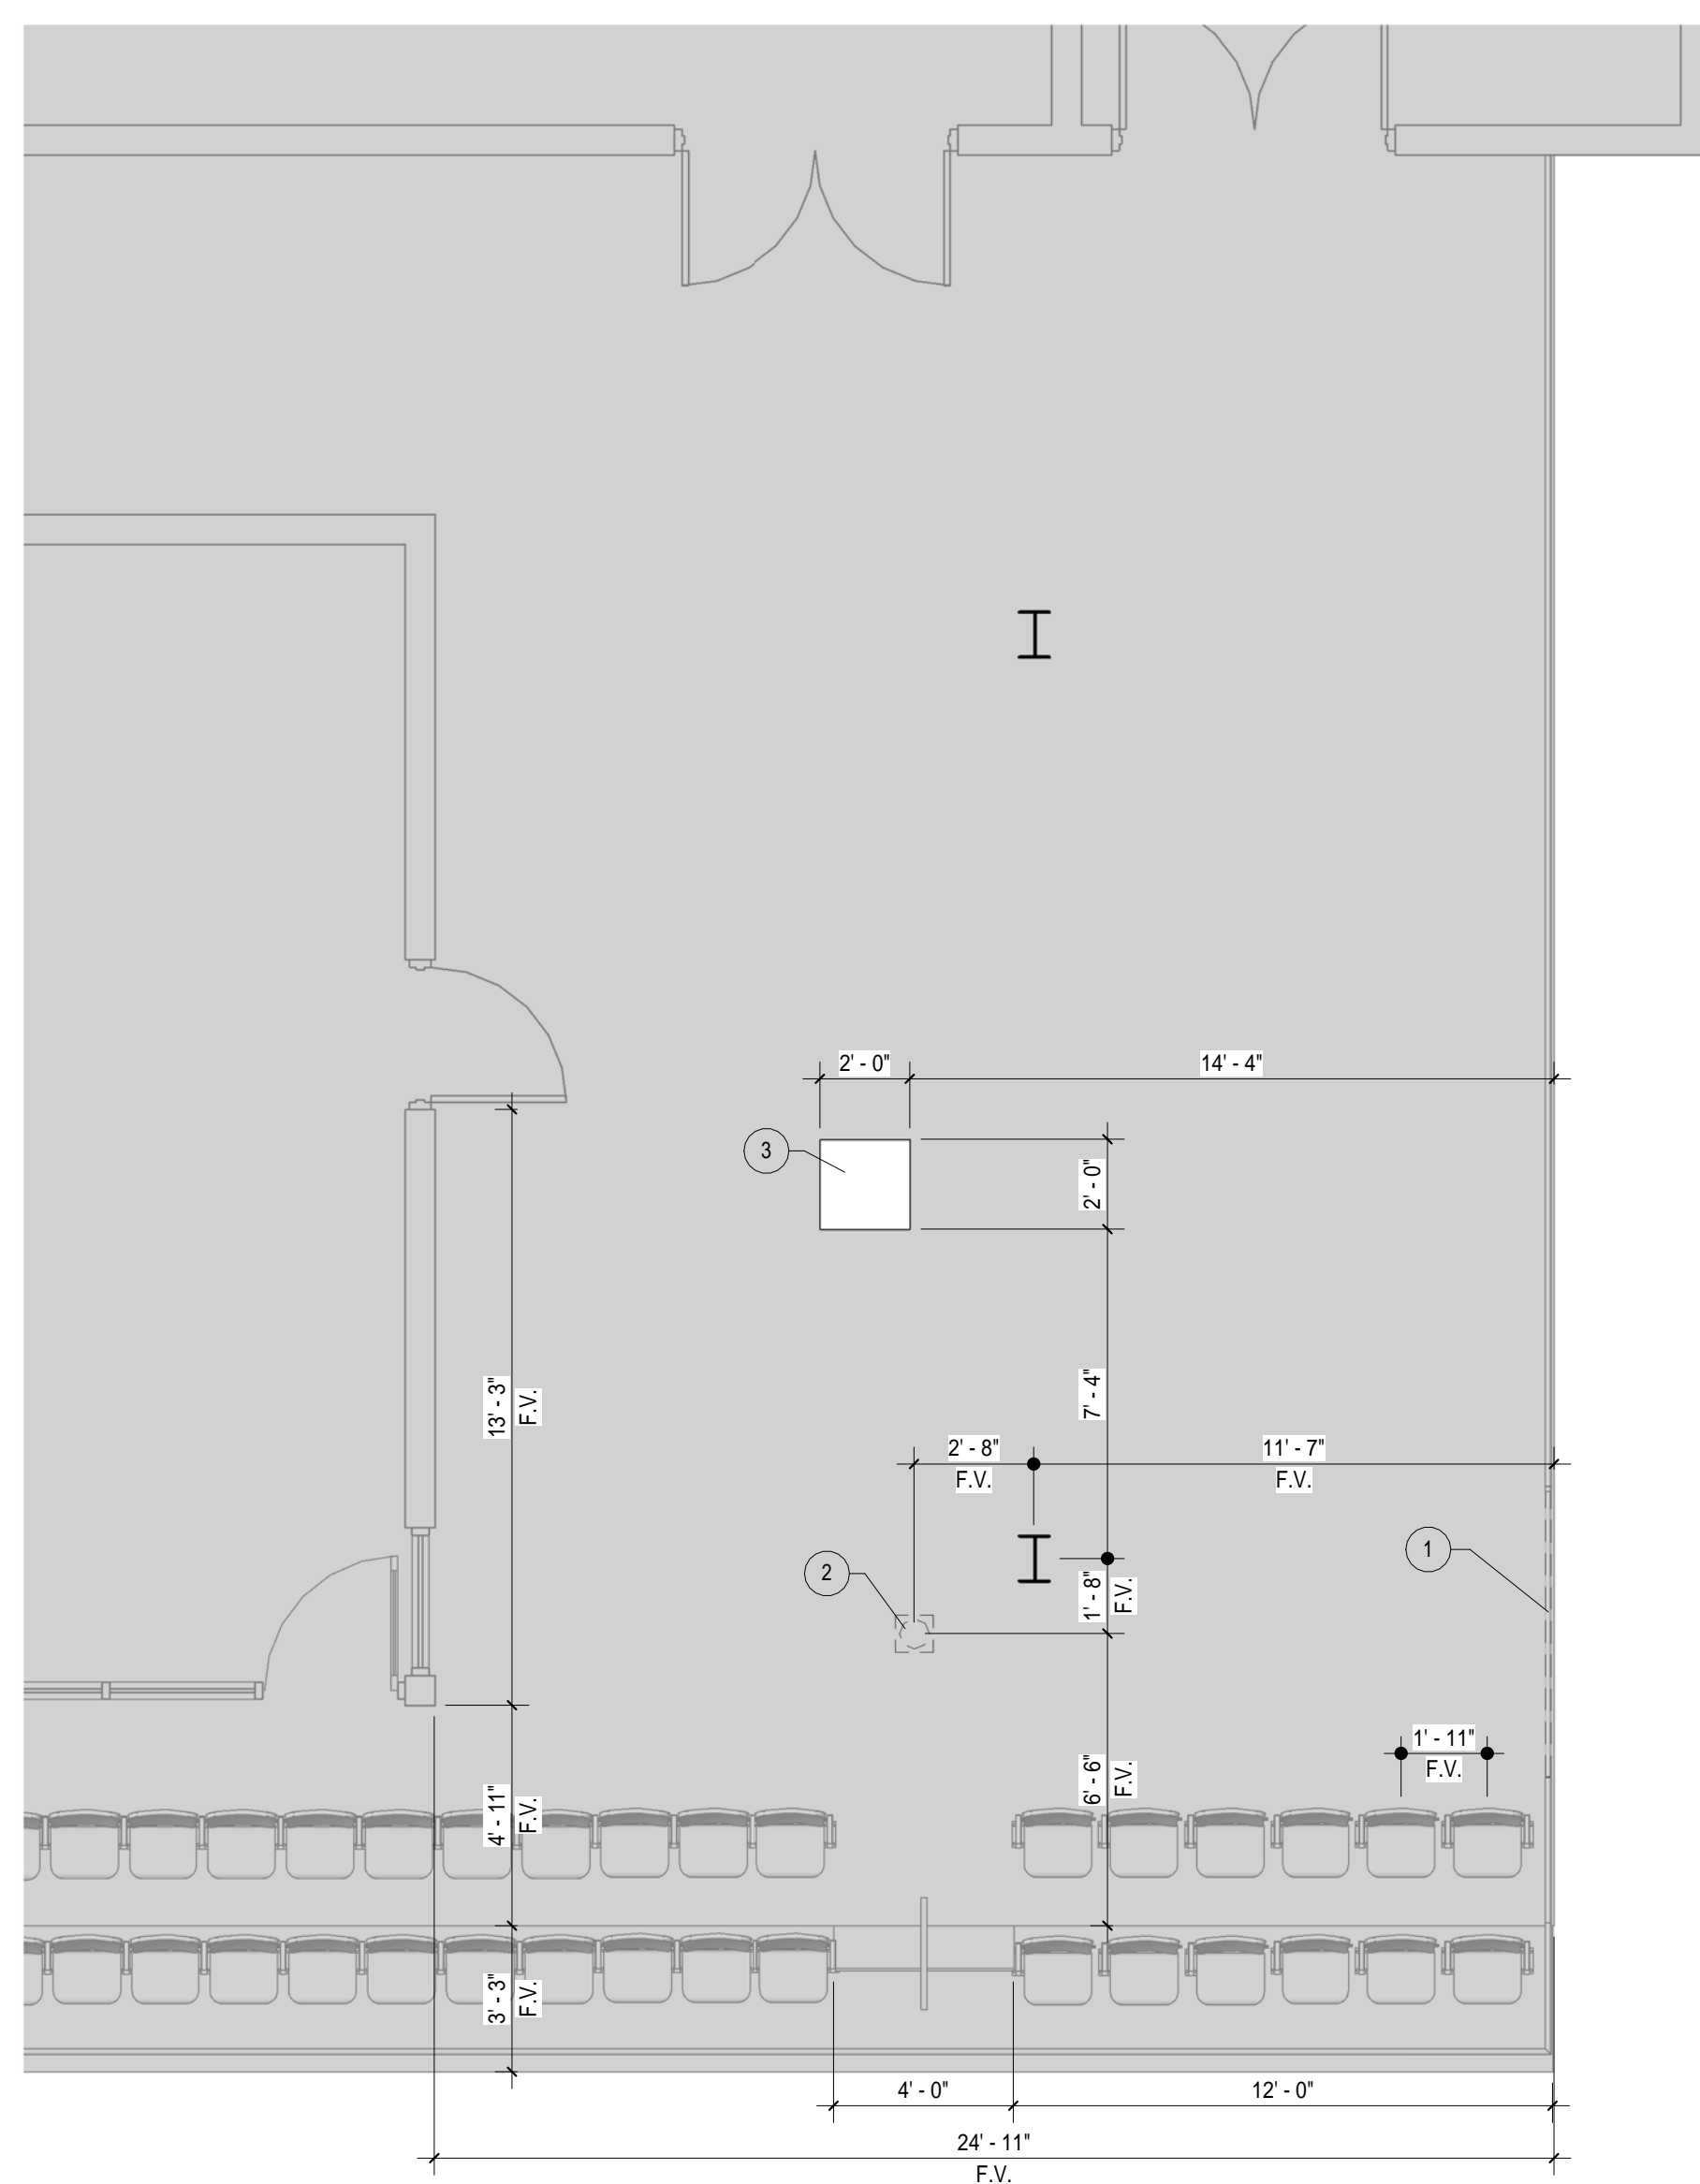


4 3rd BASE LINE SEATING DEMO PLAN
 A1.1 1/4" = 1'-0" REFERENCED ON:

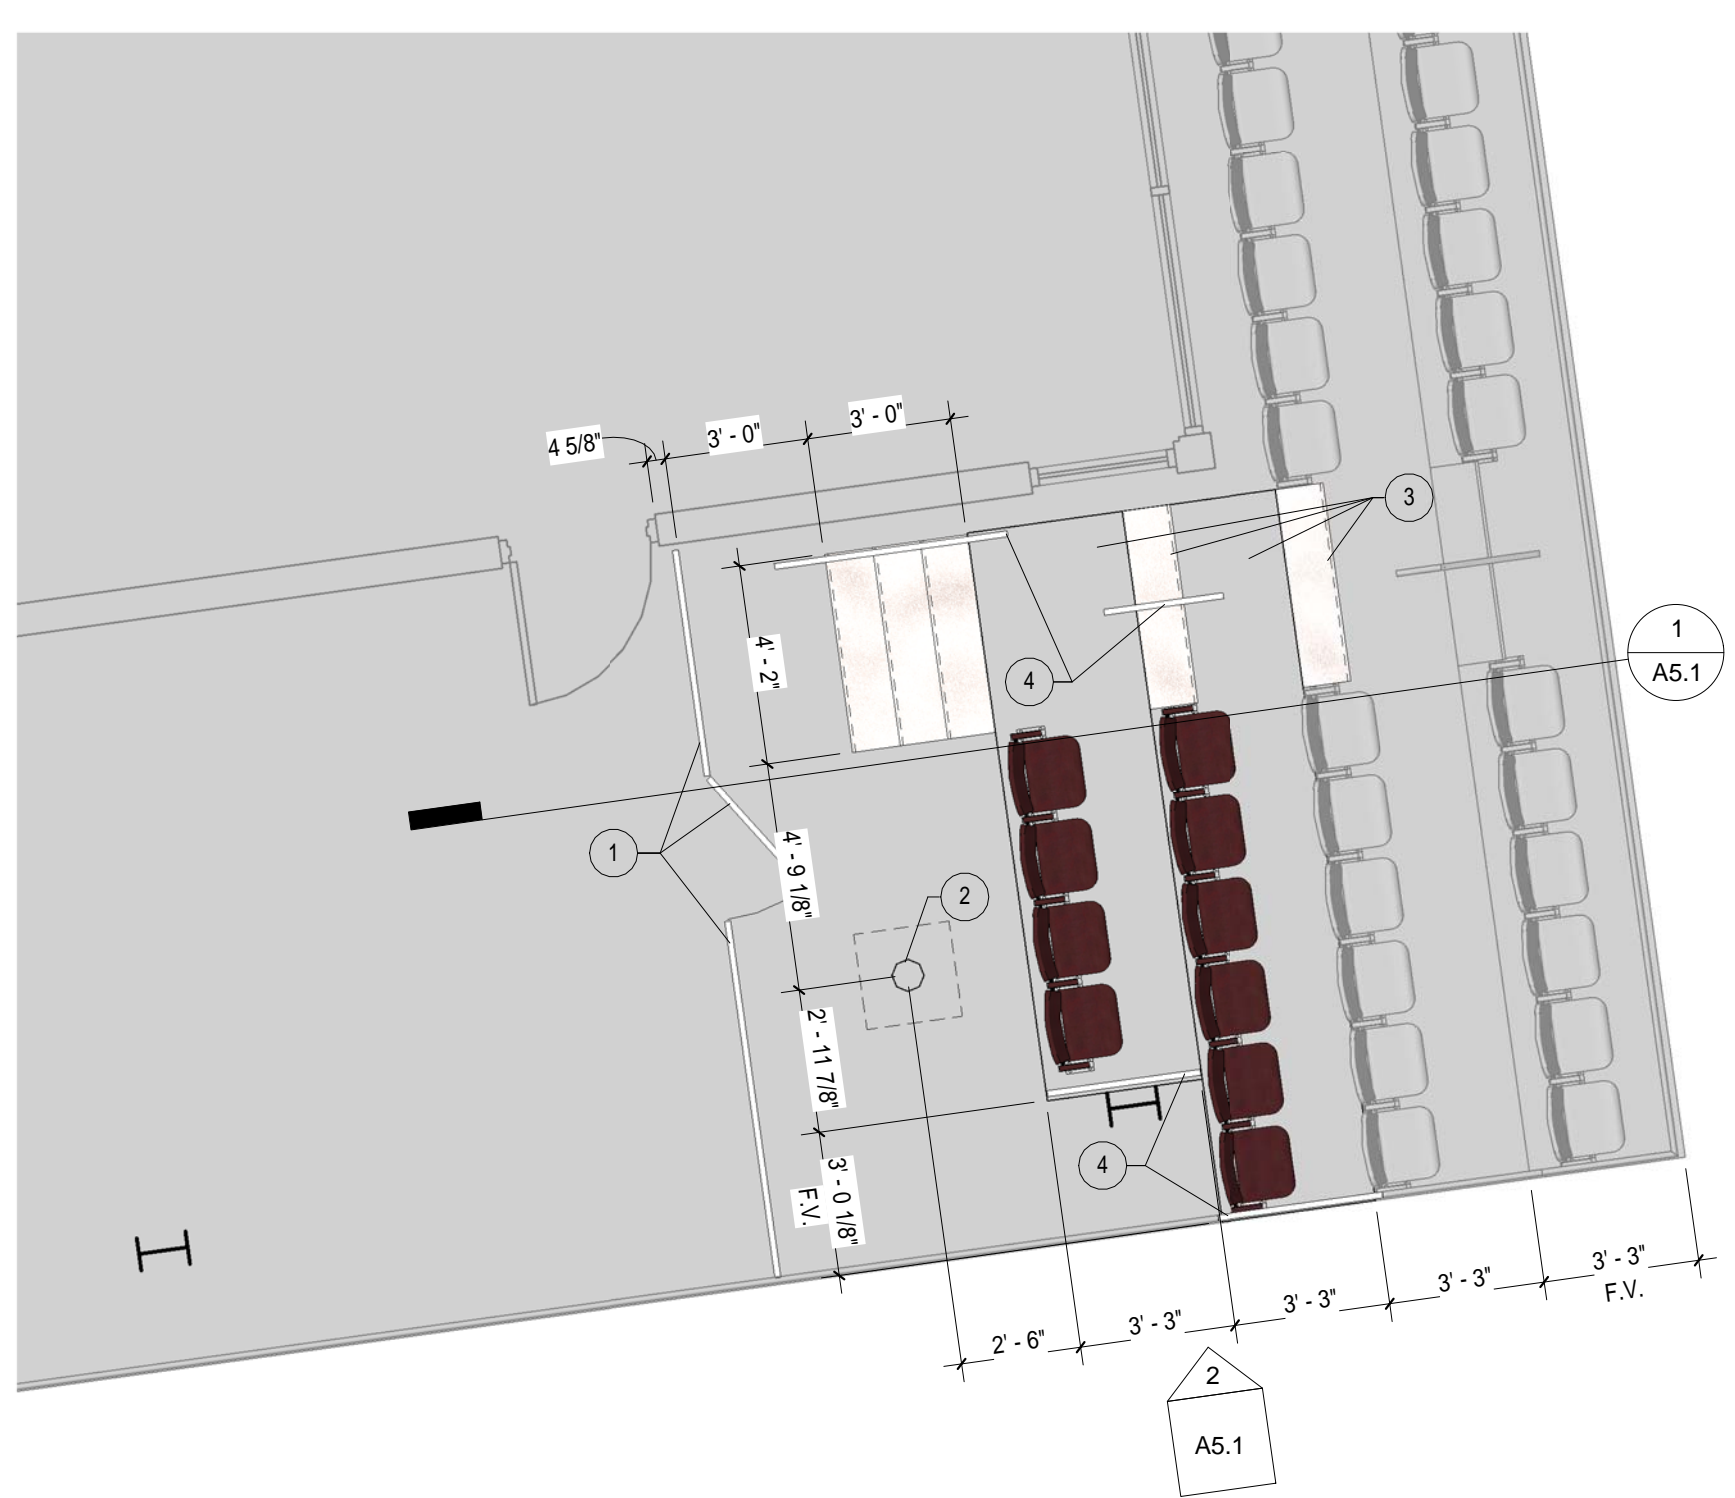


1 1st BASE LINE SEATING RENOVATION PLAN
 A5.1 1/4" = 1'-0" REFERENCED ON:

KEYNOTES - FLOOR PLAN

- PROVIDE NEW STEEL GUARDRAILS FOR THE EXTENTS SHOWN. SEE SPECS AND DETAILS. MOUNT EXISTING GATE TO NEW GUARDRAIL.
- RELOCATE CAST IRON FLOOR DRAIN AND INLET AS INDICATED. COORDINATE WITH STEEL FRAMING BELOW.
- POUR NEW CONCRETE RISERS FOR THE EXTENTS SHOWN. SEE DETAILS.
- PROVIDE NEW STEEL HANDRAILS FOR THE EXTENTS SHOWN. SEE SPECS AND DETAILS.

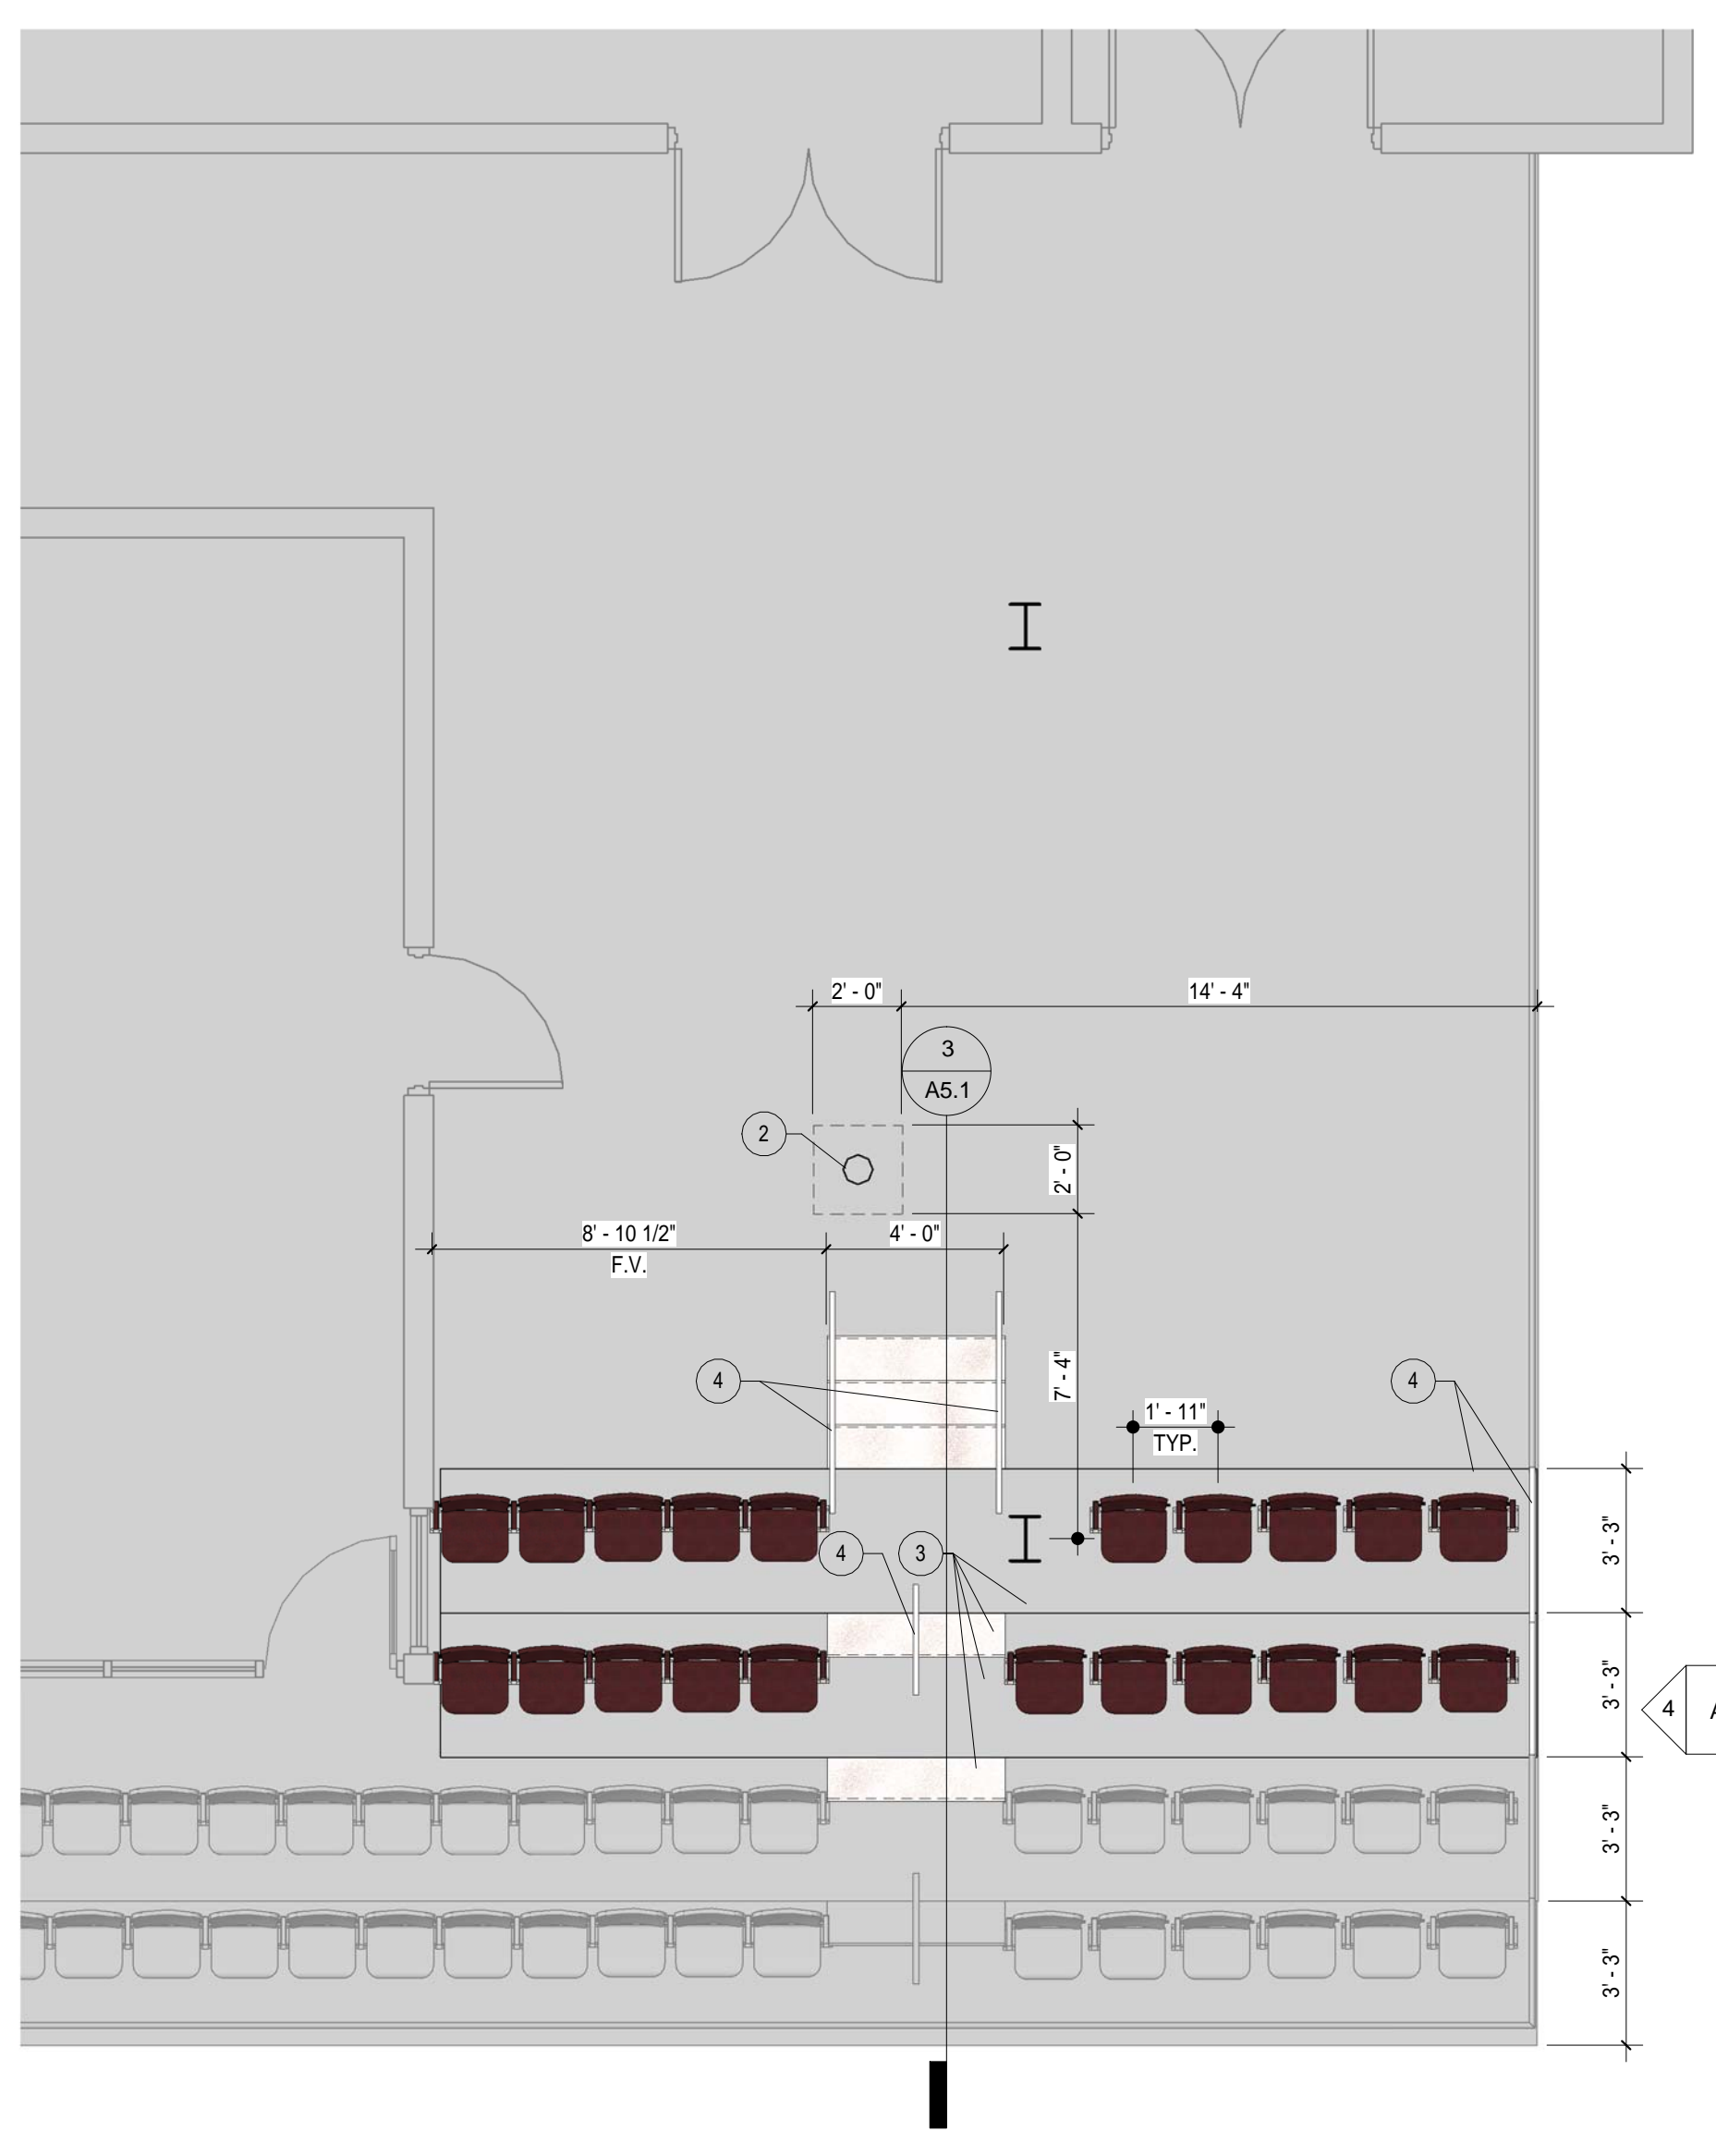


2 3rd BASE LINE SEATING RENOVATION PLAN
 A5.1 1/4" = 1'-0" REFERENCED ON:

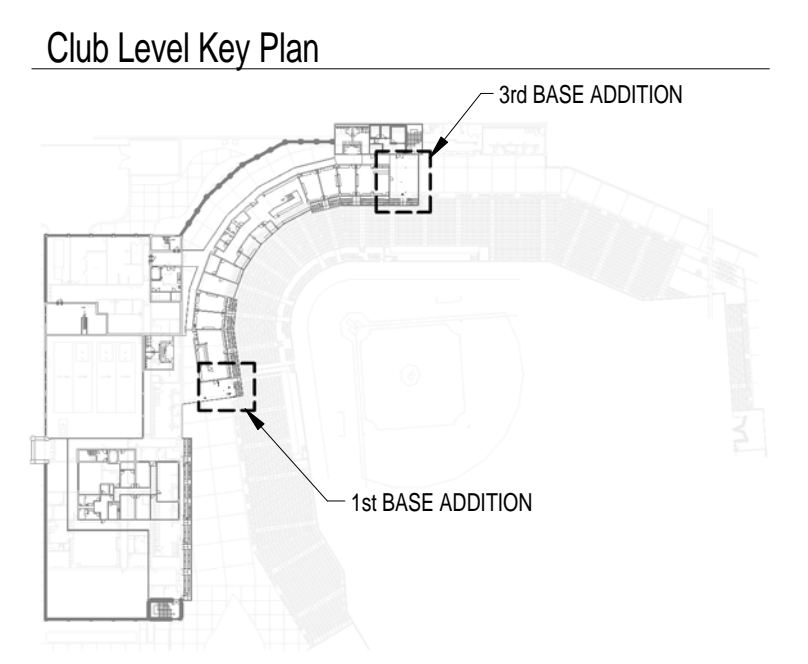


GENERAL NOTES - FLOOR PLAN


- DIMENSIONS INDICATED ON THESE DRAWINGS ARE TO FACE OF CONCRETE, FACE OF EXTERIOR VENEER, FACE OF STUD WALL, OR CENTERLINE OF COLUMN UNLESS OTHERWISE INDICATED. COORDINATE ALL DIMENSIONS WITH ENLARGED PLANS, SECTION AND DETAIL DRAWINGS AND VERIFY EXACT LOCATIONS. COORDINATE ALL FLOOR SLAB PENETRATIONS AND ACTUAL PRODUCT TO BE INSTALLED AND VERIFY LOCATIONS WITH ARCHITECTURAL DRAWINGS PRIOR TO INSTALLATION. NOTIFY THE ARCHITECT OF ANY DISCREPANCIES.

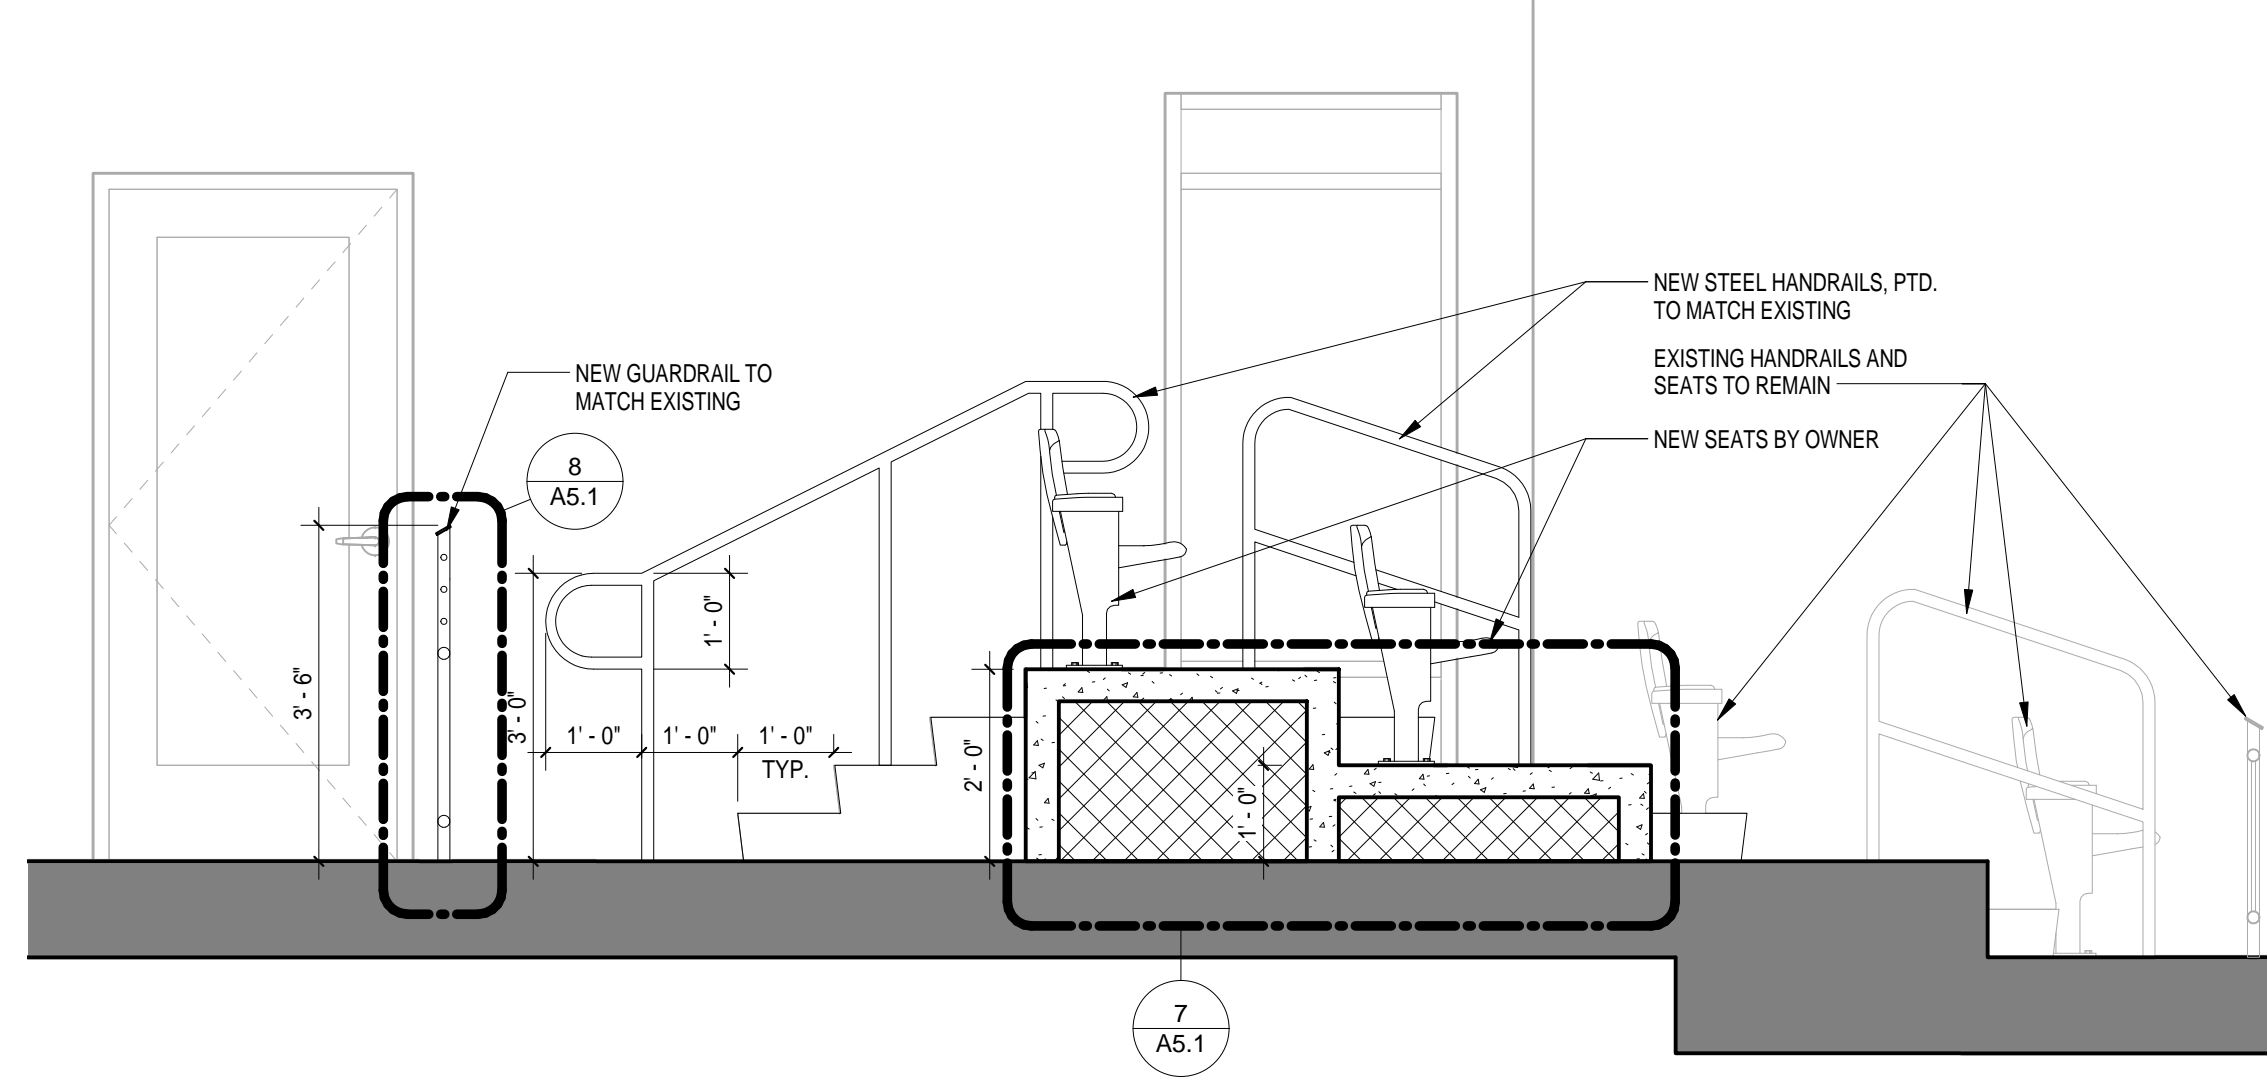


1 1st BASE LINE SEATING DETAIL
A5.1 1/2" = 1'-0" REFERENCED ON: A1.1

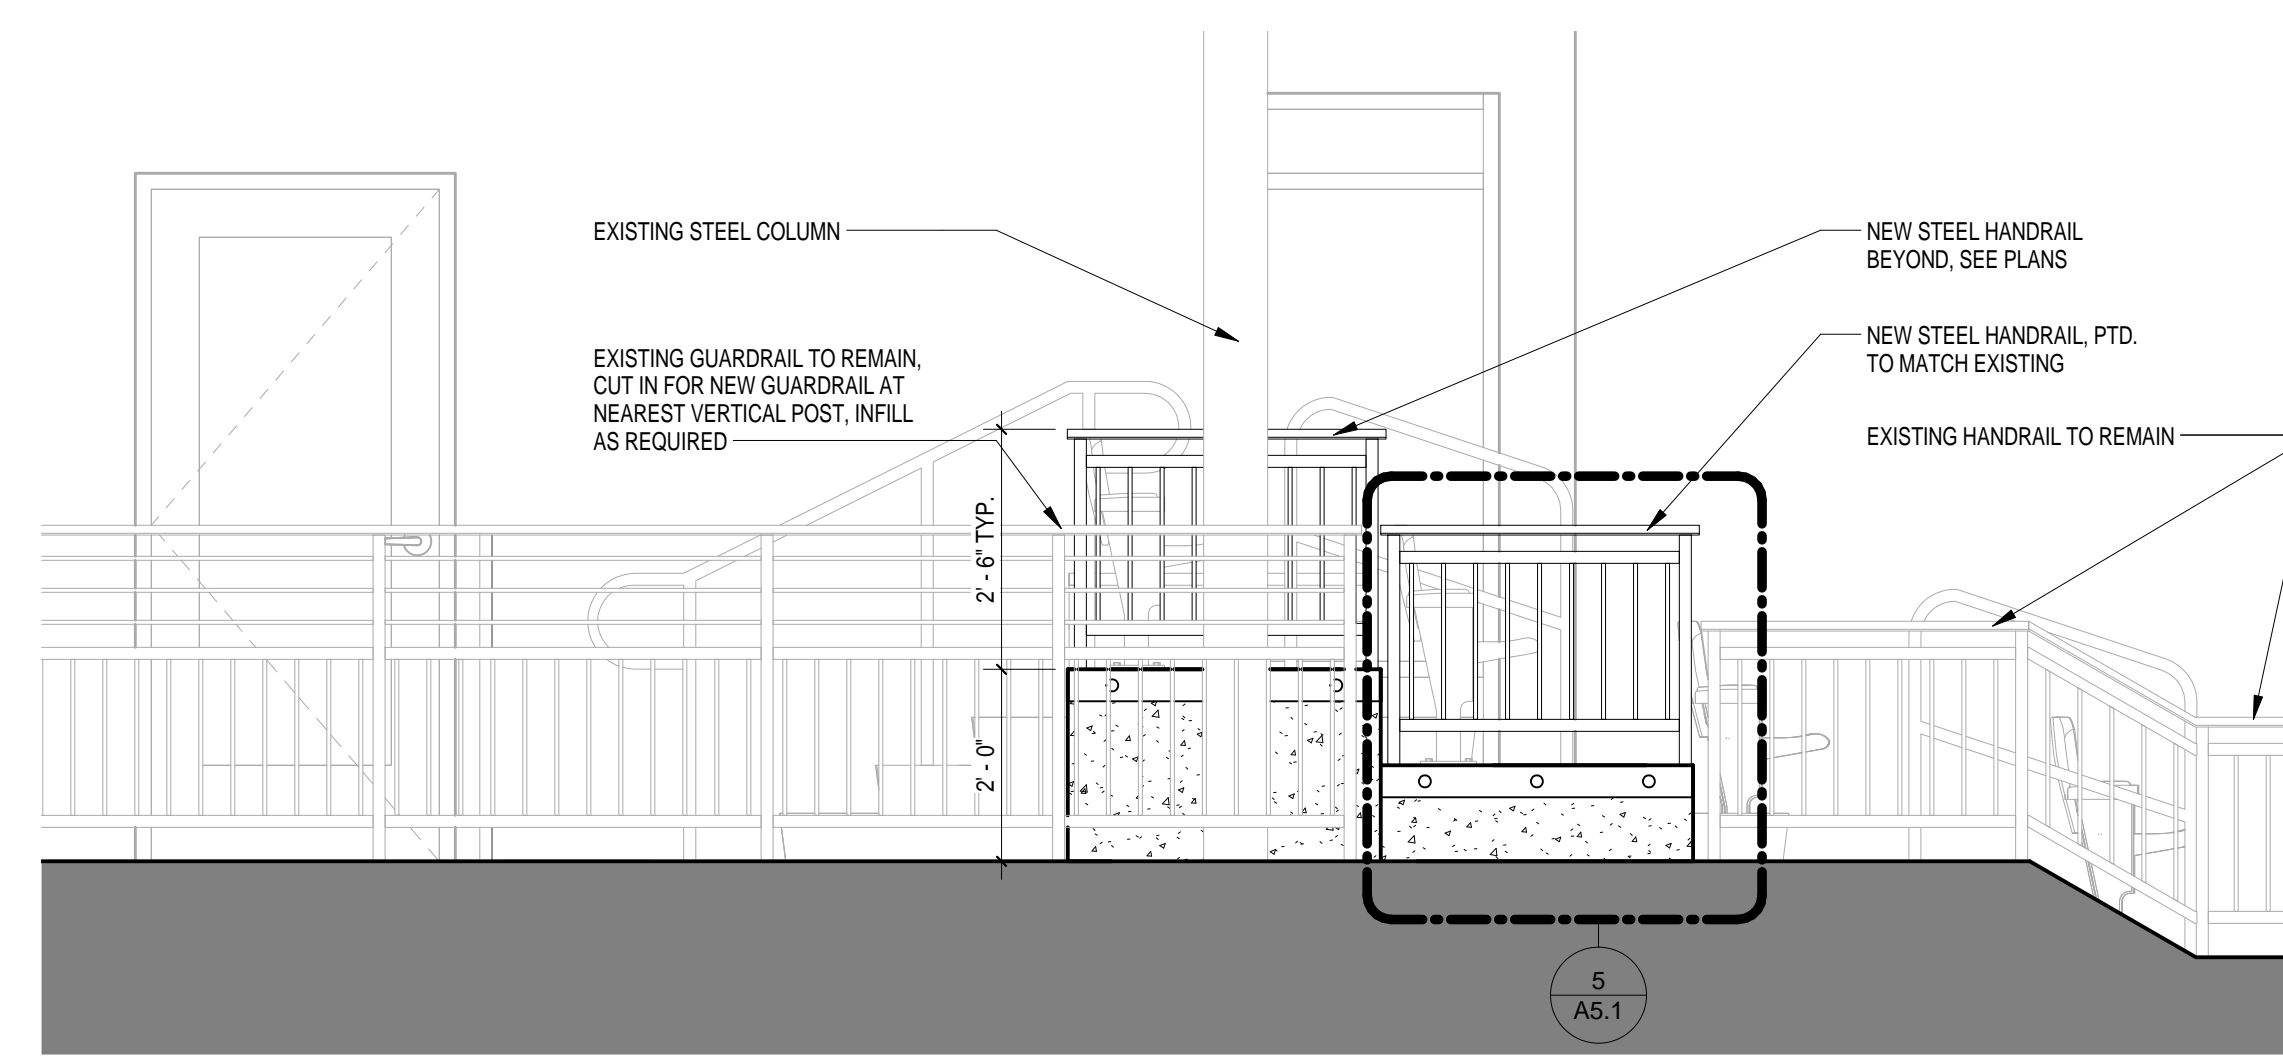


2 1st BASE LINE ELEVATION
A5.1 1/2" = 1'-0" REFERENCED ON: A1.1

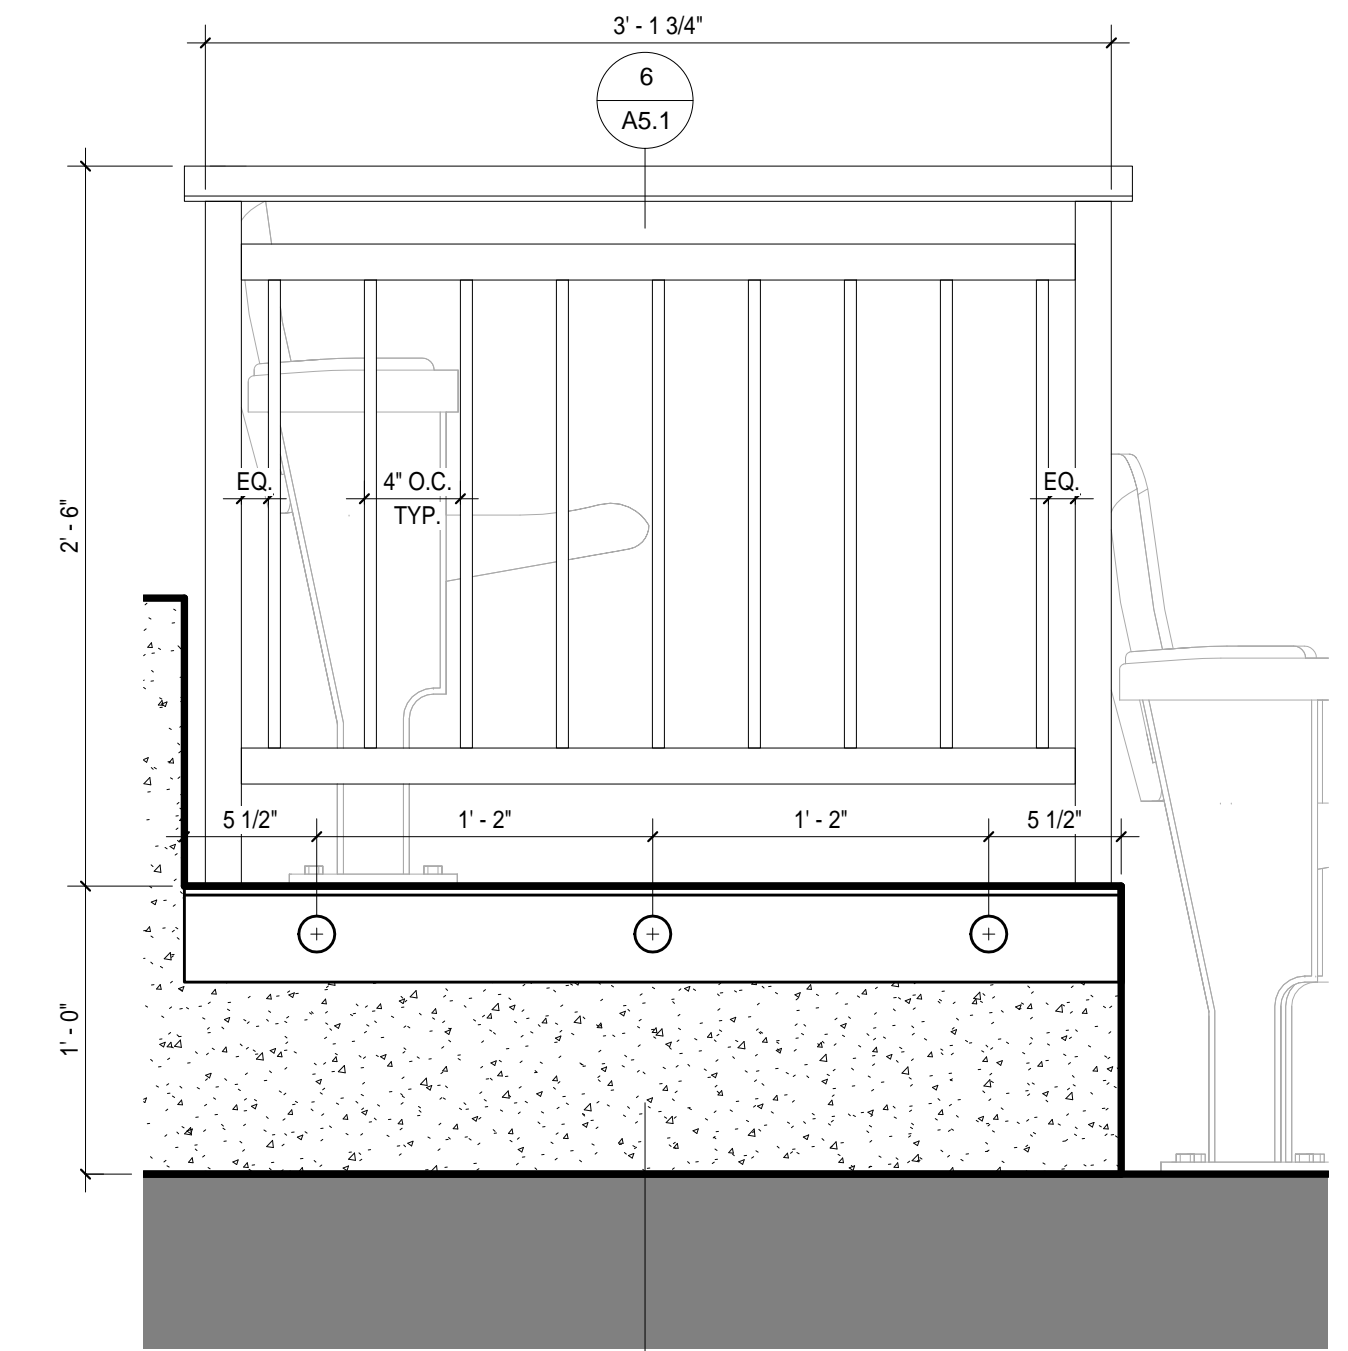


5 TYPICAL HANDRAIL ELEVATION
A5.1 1 1/2" = 1'-0" REFERENCED ON: A5.1

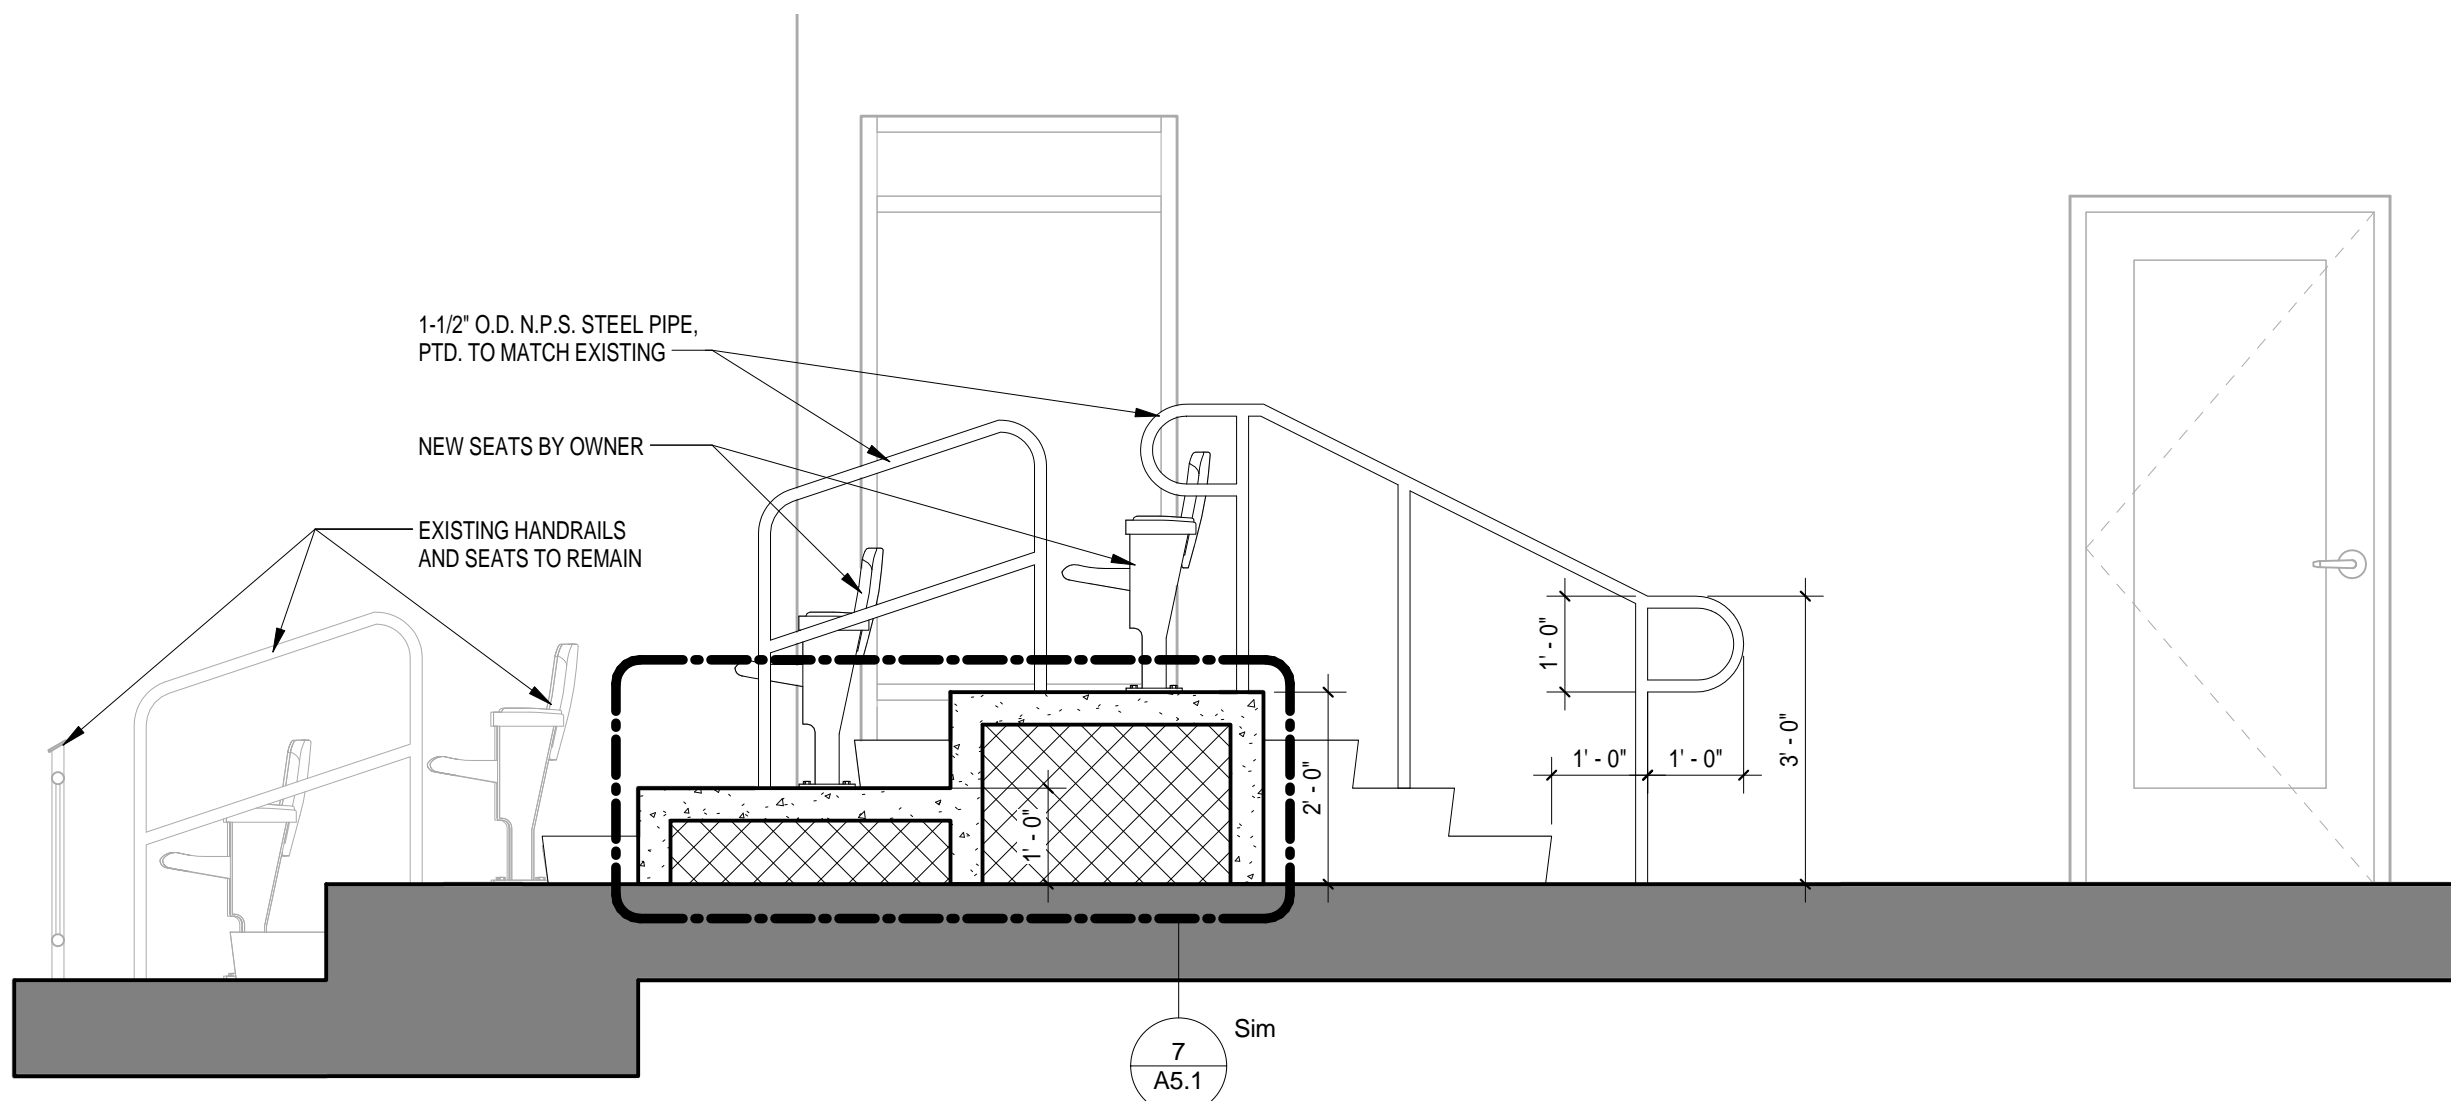


3 3rd BASE LINE SEATING DETAIL
A5.1 1/2" = 1'-0" REFERENCED ON: A1.1

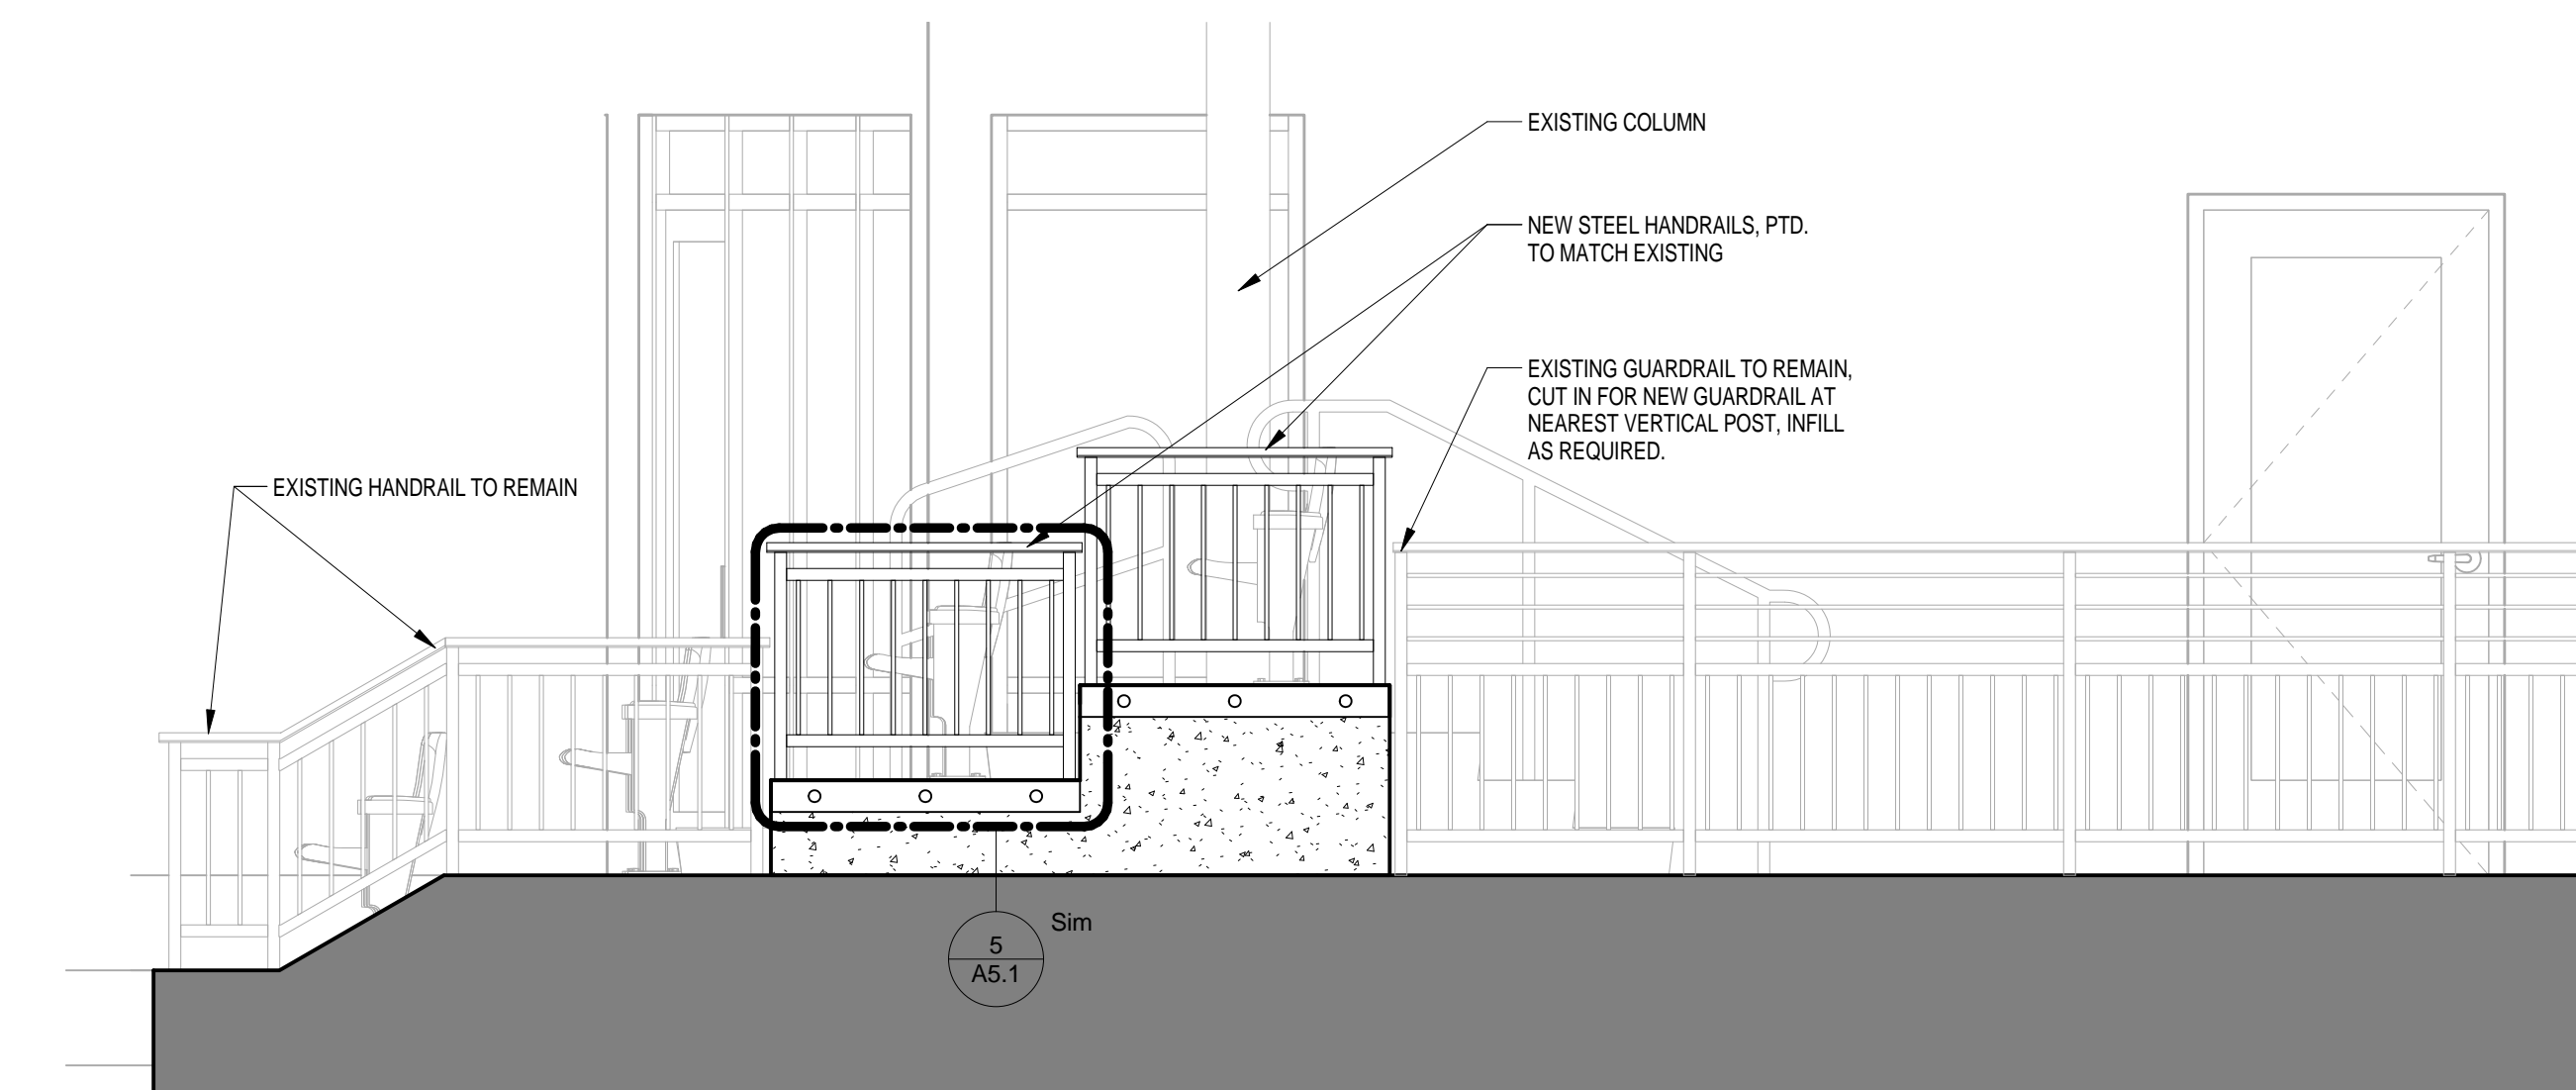


4 3rd BASE LINE ELEVATION
A5.1 1/2" = 1'-0" REFERENCED ON: A1.1

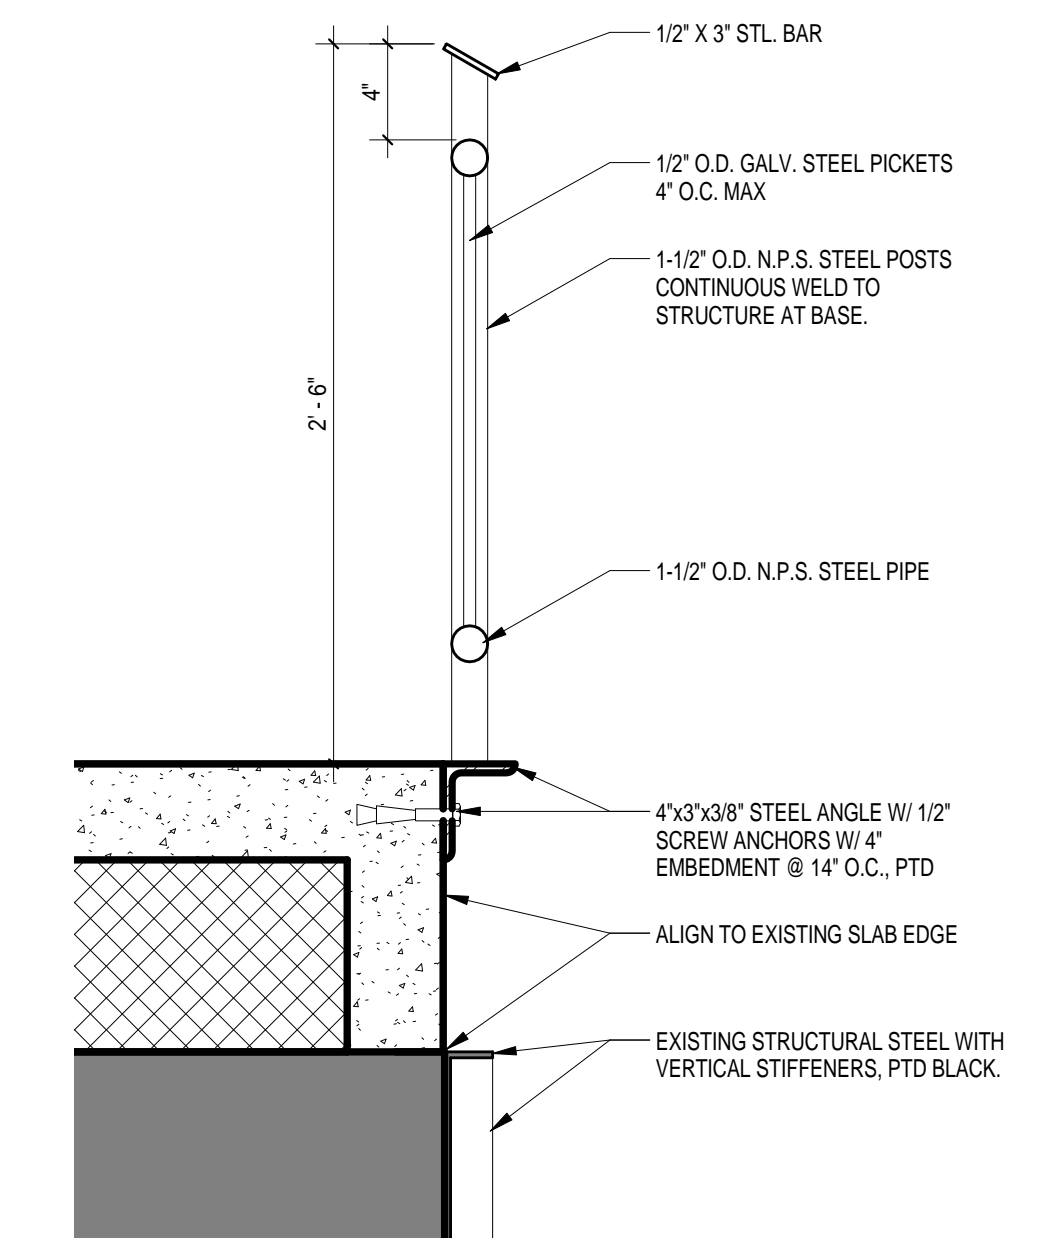


6 TYPICAL HANDRAIL DETAIL
A5.1 1 1/2" = 1'-0" REFERENCED ON: A5.1

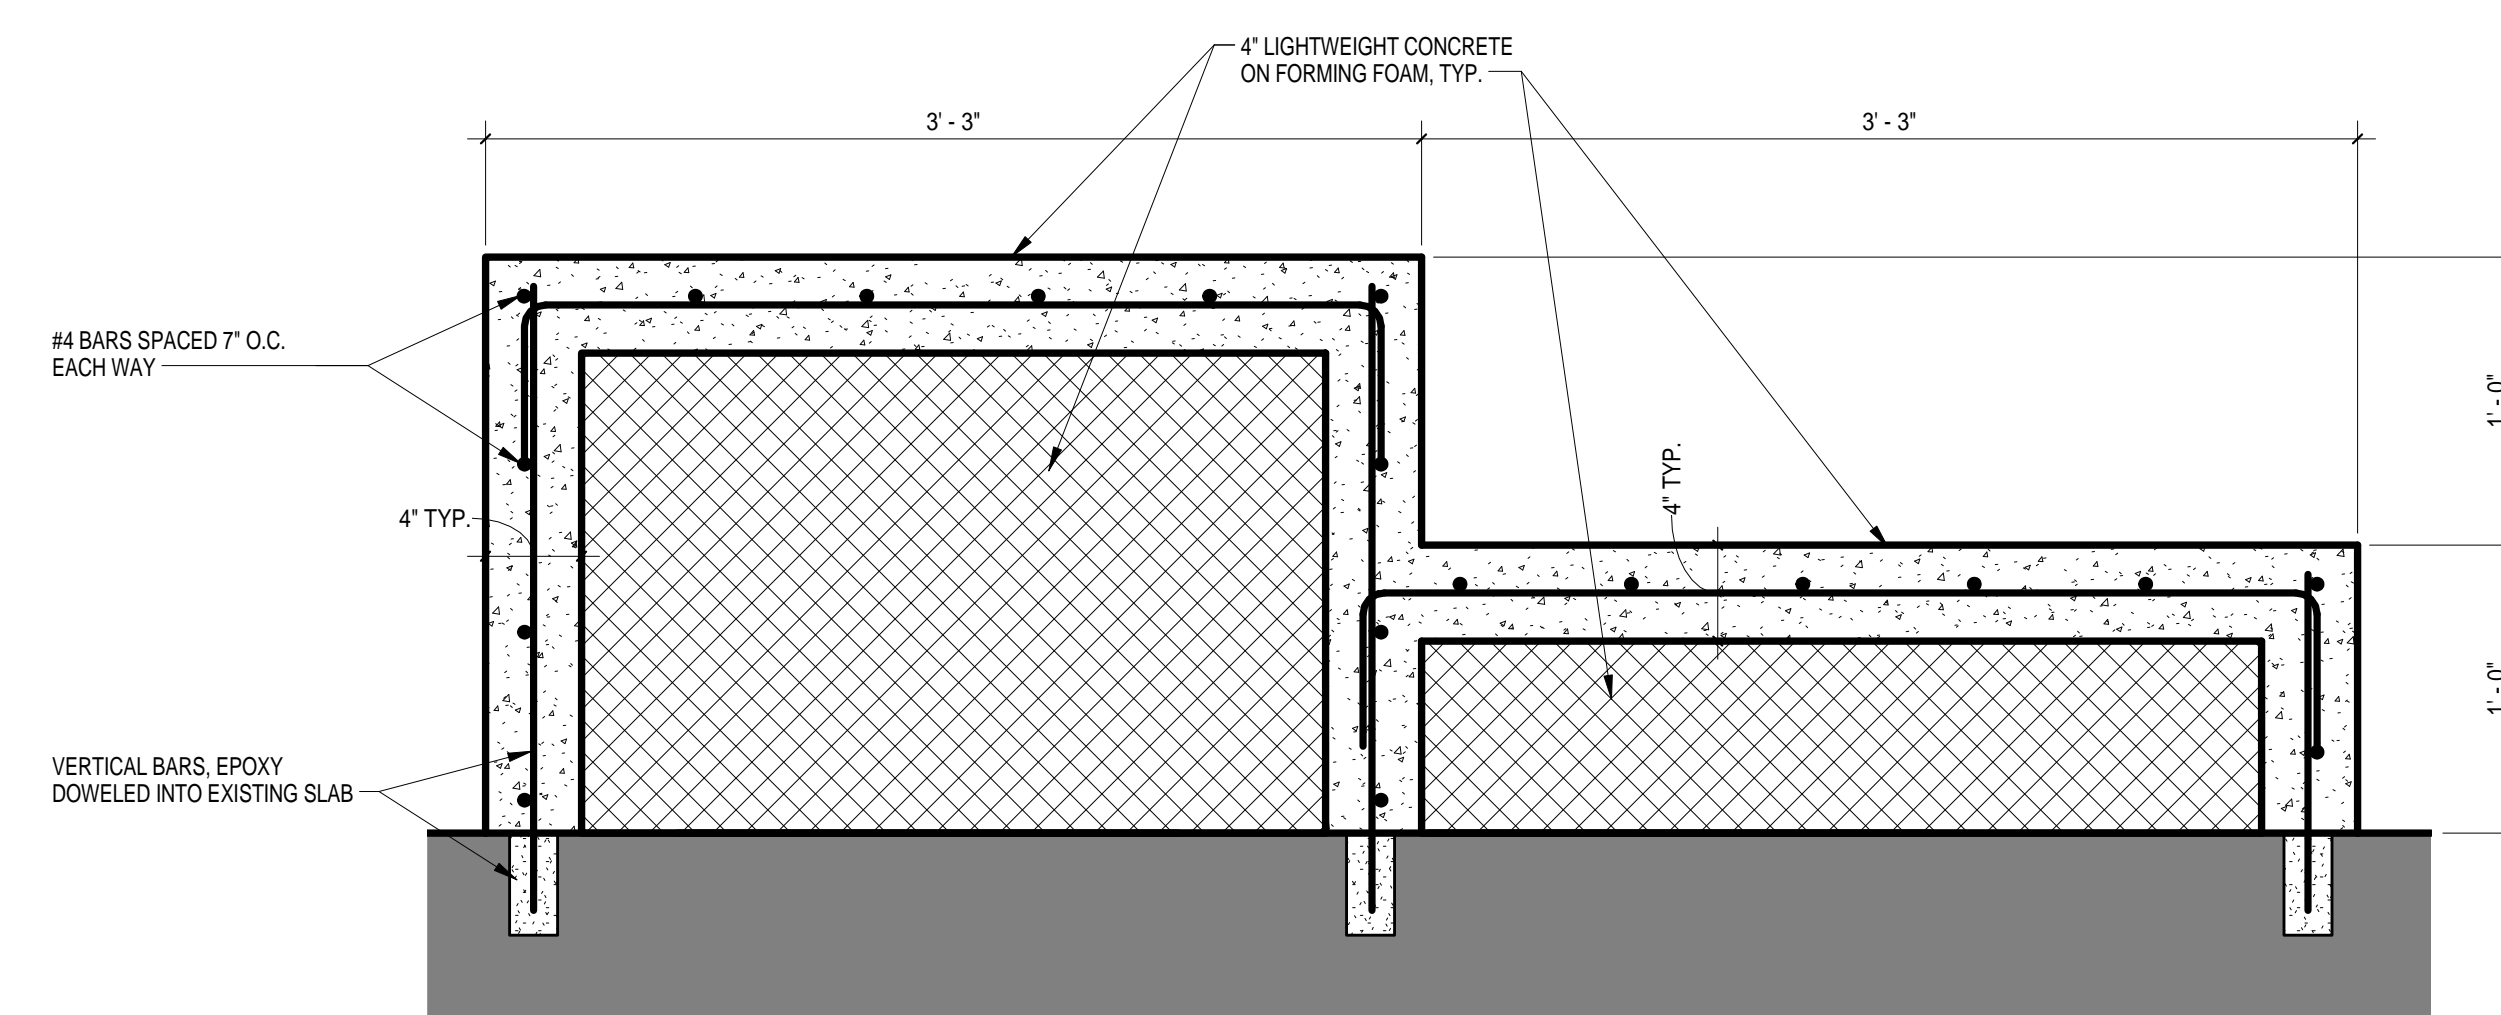


7 TYPICAL PLATFORM DETAIL
A5.1 1 1/2" = 1'-0" REFERENCED ON: A5.1

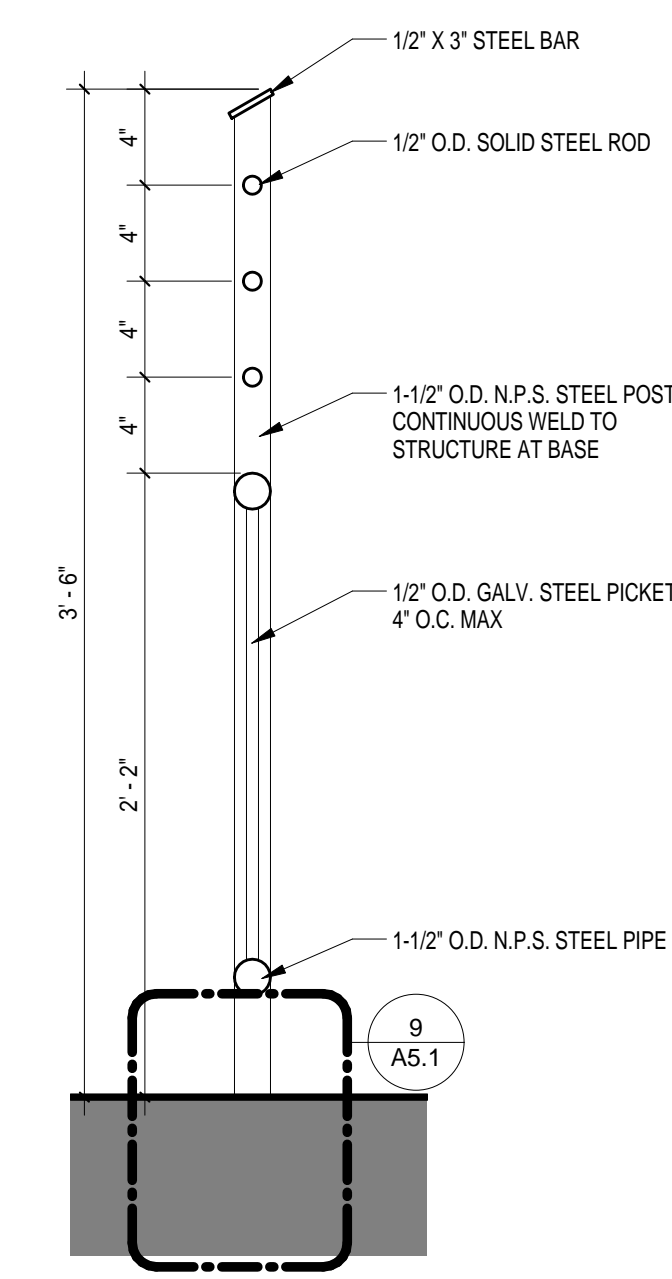

8 TYPICAL GUARDRAIL DETAIL
A5.1 1 1/2" = 1'-0" REFERENCED ON: A5.1

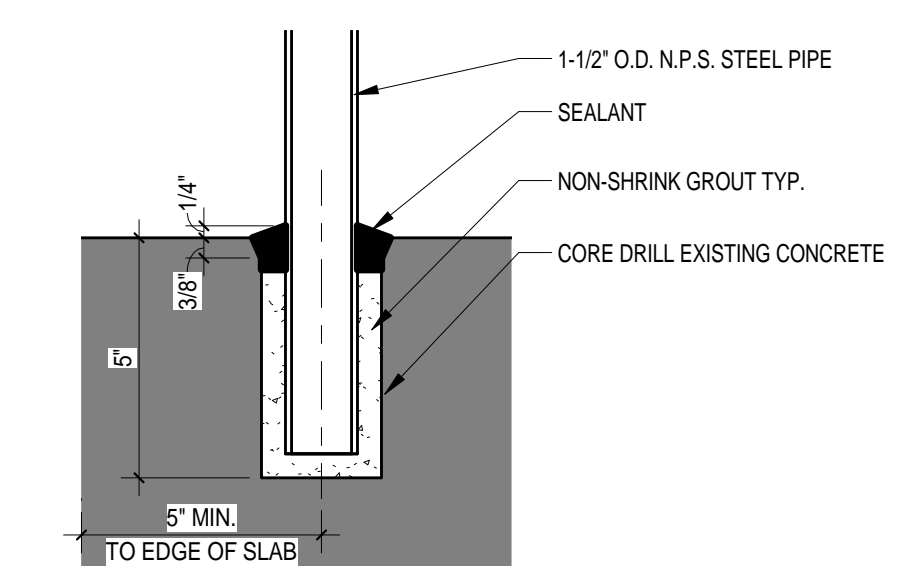

9 CORE DRILL DETAIL
A5.1 3" = 1'-0" REFERENCED ON: A5.1

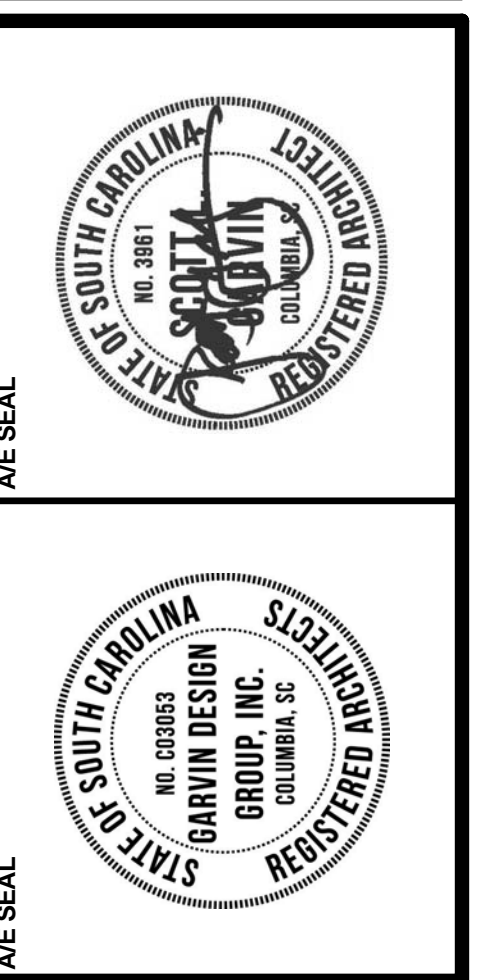

PROJECT TITLE
University of South Carolina - Baseball Seating Addition
431 Williams St
Columbia, SC 29201

NO.	REVISIONS	DATE

DRAWN BY:	AUT/2
CHECKED BY:	CH/2

THIS DRAWING IS THE PROPERTY OF GARVIN DESIGN GROUP, INC. NO PART OF THIS DRAWING IS TO BE REPRODUCED, COPIED, OR IN ANY MANNER TRANSMITTED IN ANY FORM OR BY ANY MEANS, ELECTRONIC OR MECHANICAL, WITHOUT THE WRITTEN PERMISSION OF GARVIN DESIGN GROUP, INC. © 2012 GARVIN DESIGN GROUP, INC.

DRAWING TITLE
SECTIONS & DETAILS