


N
 1/8" = 1'-0"
 FIRST FLOOR PLAN - 710

FIELD VERIFY DRAWING

PROJECT TITLE: SOFT PLAN - FIRST FLOOR HILTON HEAD HOSPITALITY CENTER	BUILDING: 710	DRAWING: SF1	DATE: 1-4AUG18	DRAWN BY: RLJ	CHECKED BY:	SEAL:
UNIVERSITY OF SOUTH CAROLINA	DESCRIPTION:	DATE:	DATE:	DATE:	DATE:	DATE:
1						
2						
3						

CAMPUS PLANNING
 AND CONSTRUCTION
 COLUMBIA, SC 29208

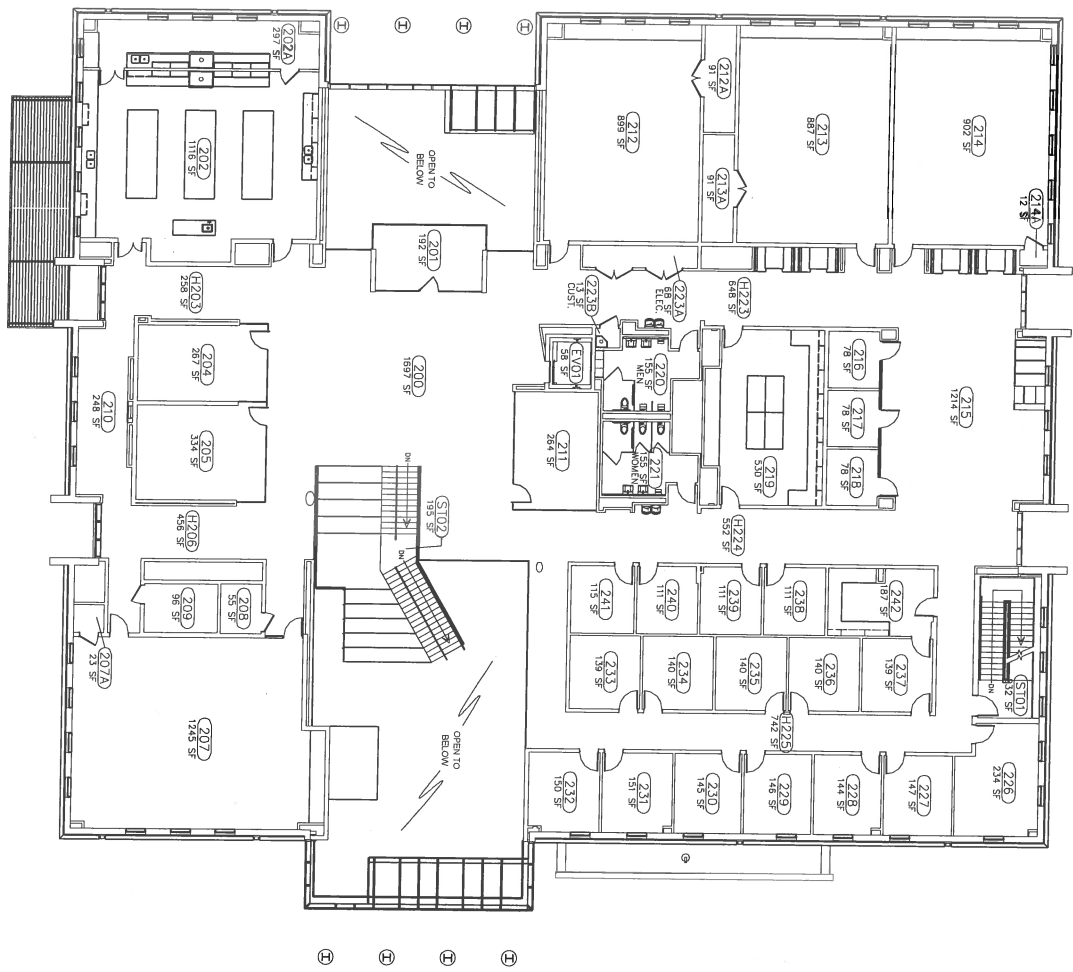



 SECOND FLOOR PLAN - 710

 SCALE: 1/8" = 1'-0"

FIELD VERIFY DRAWING

PROJECT TITLE:	SOFT PLAN - SECOND FLOOR HILTON HEAD HOSPITALITY CENTER	BUILDING:	710	DRAWING:	SF2	DATE:	14AUG18	DRAWN BY:	RLJ	CHECKED BY:		SCALE:	
SHEET:	A2	TOTAL SHEETS:	2 OF 2	UNIVERSITY OF SOUTH CAROLINA									
CAMPUS PLANNING AND CONSTRUCTION COLUMBIA, SC 29208													