



REROOFING PROJECT AT THE JONES PHYSICAL SCIENCE CENTER AUDITORIUM UNIVERSITY OF SOUTH CAROLINA COLUMBIA SC



<u>DRAWING INDEX</u>	
<u>SHEET</u>	<u>CONTENTS</u>
K1	KEY PLAN
R1	ROOF PLAN
D1	DETAILS
D2	DETAILS
D3	DETAILS
D4	DETAILS

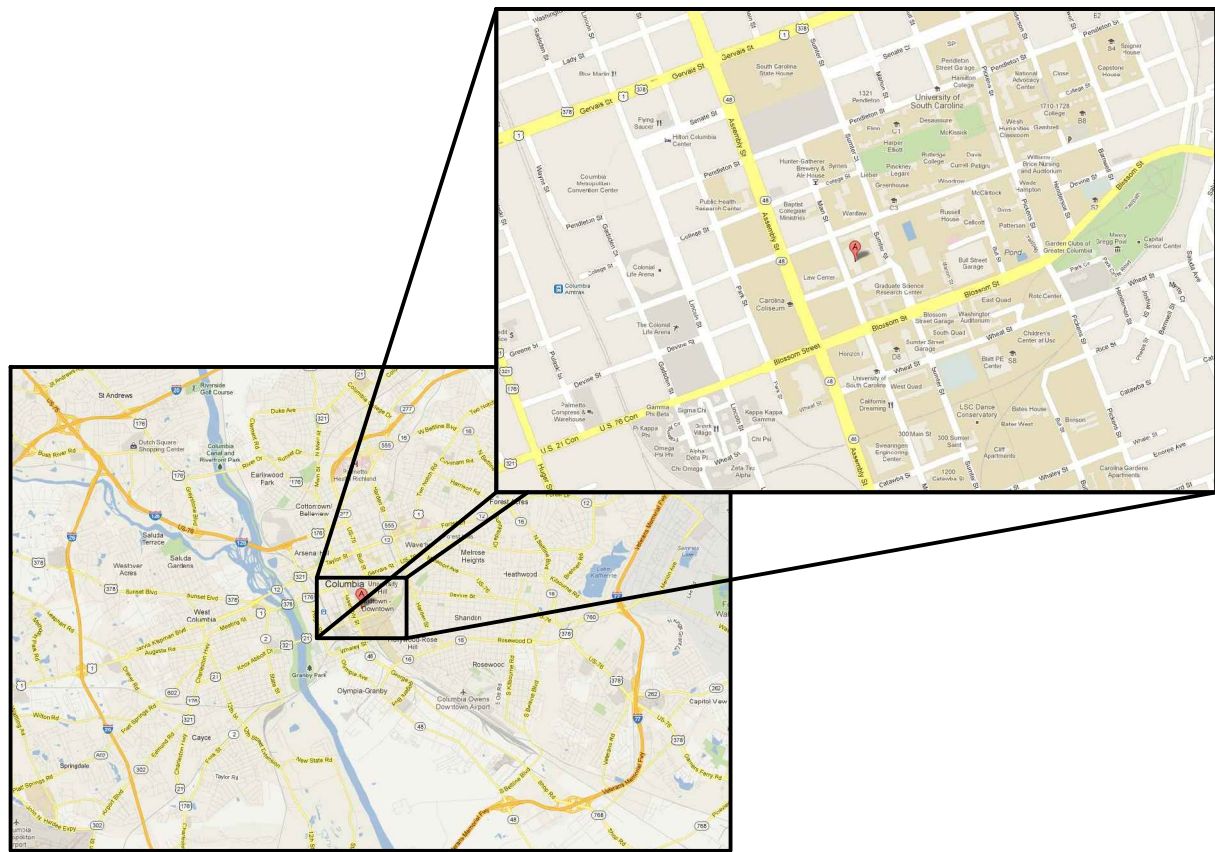

1 SITE VICINITY MAP

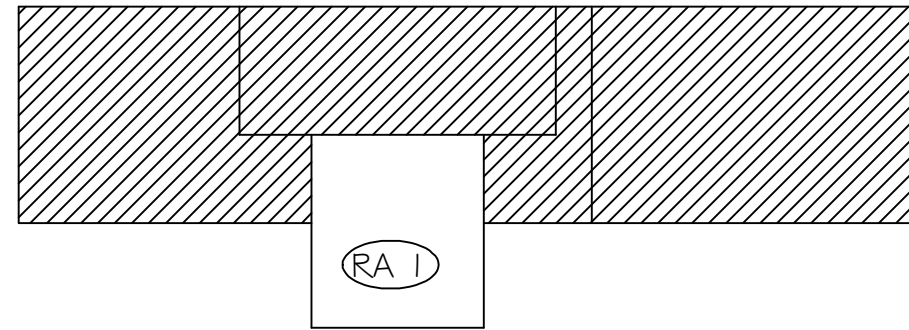

1 ROOF KEY PLAN

<u>LEGEND</u>	
	= AREA IN CONTRACT
	= AREA NOT IN CONTRACT



Shepard & Associates, LLC
3547 Dreher Shoals Road, Suite 6
Irmo, South Carolina 29063
Phone: (803) 407-8284 E-mail: bshep@sc.rr.com Fax: (803) 407-8206

KEY PLAN
PROJECT DESCRIPTION:
JPSC - AUDITORIUM REROOFING PROJECT
CLIENT NAME:
University of South Carolina - State Project Number - H27-6094-H

REVISIONS
REVISION DATE APPROVED






PF No. 11012.006.004
DATE: 10-8-12
SCALE: NTS
DRAWN: IMM
CHECKED:

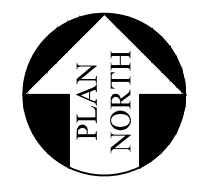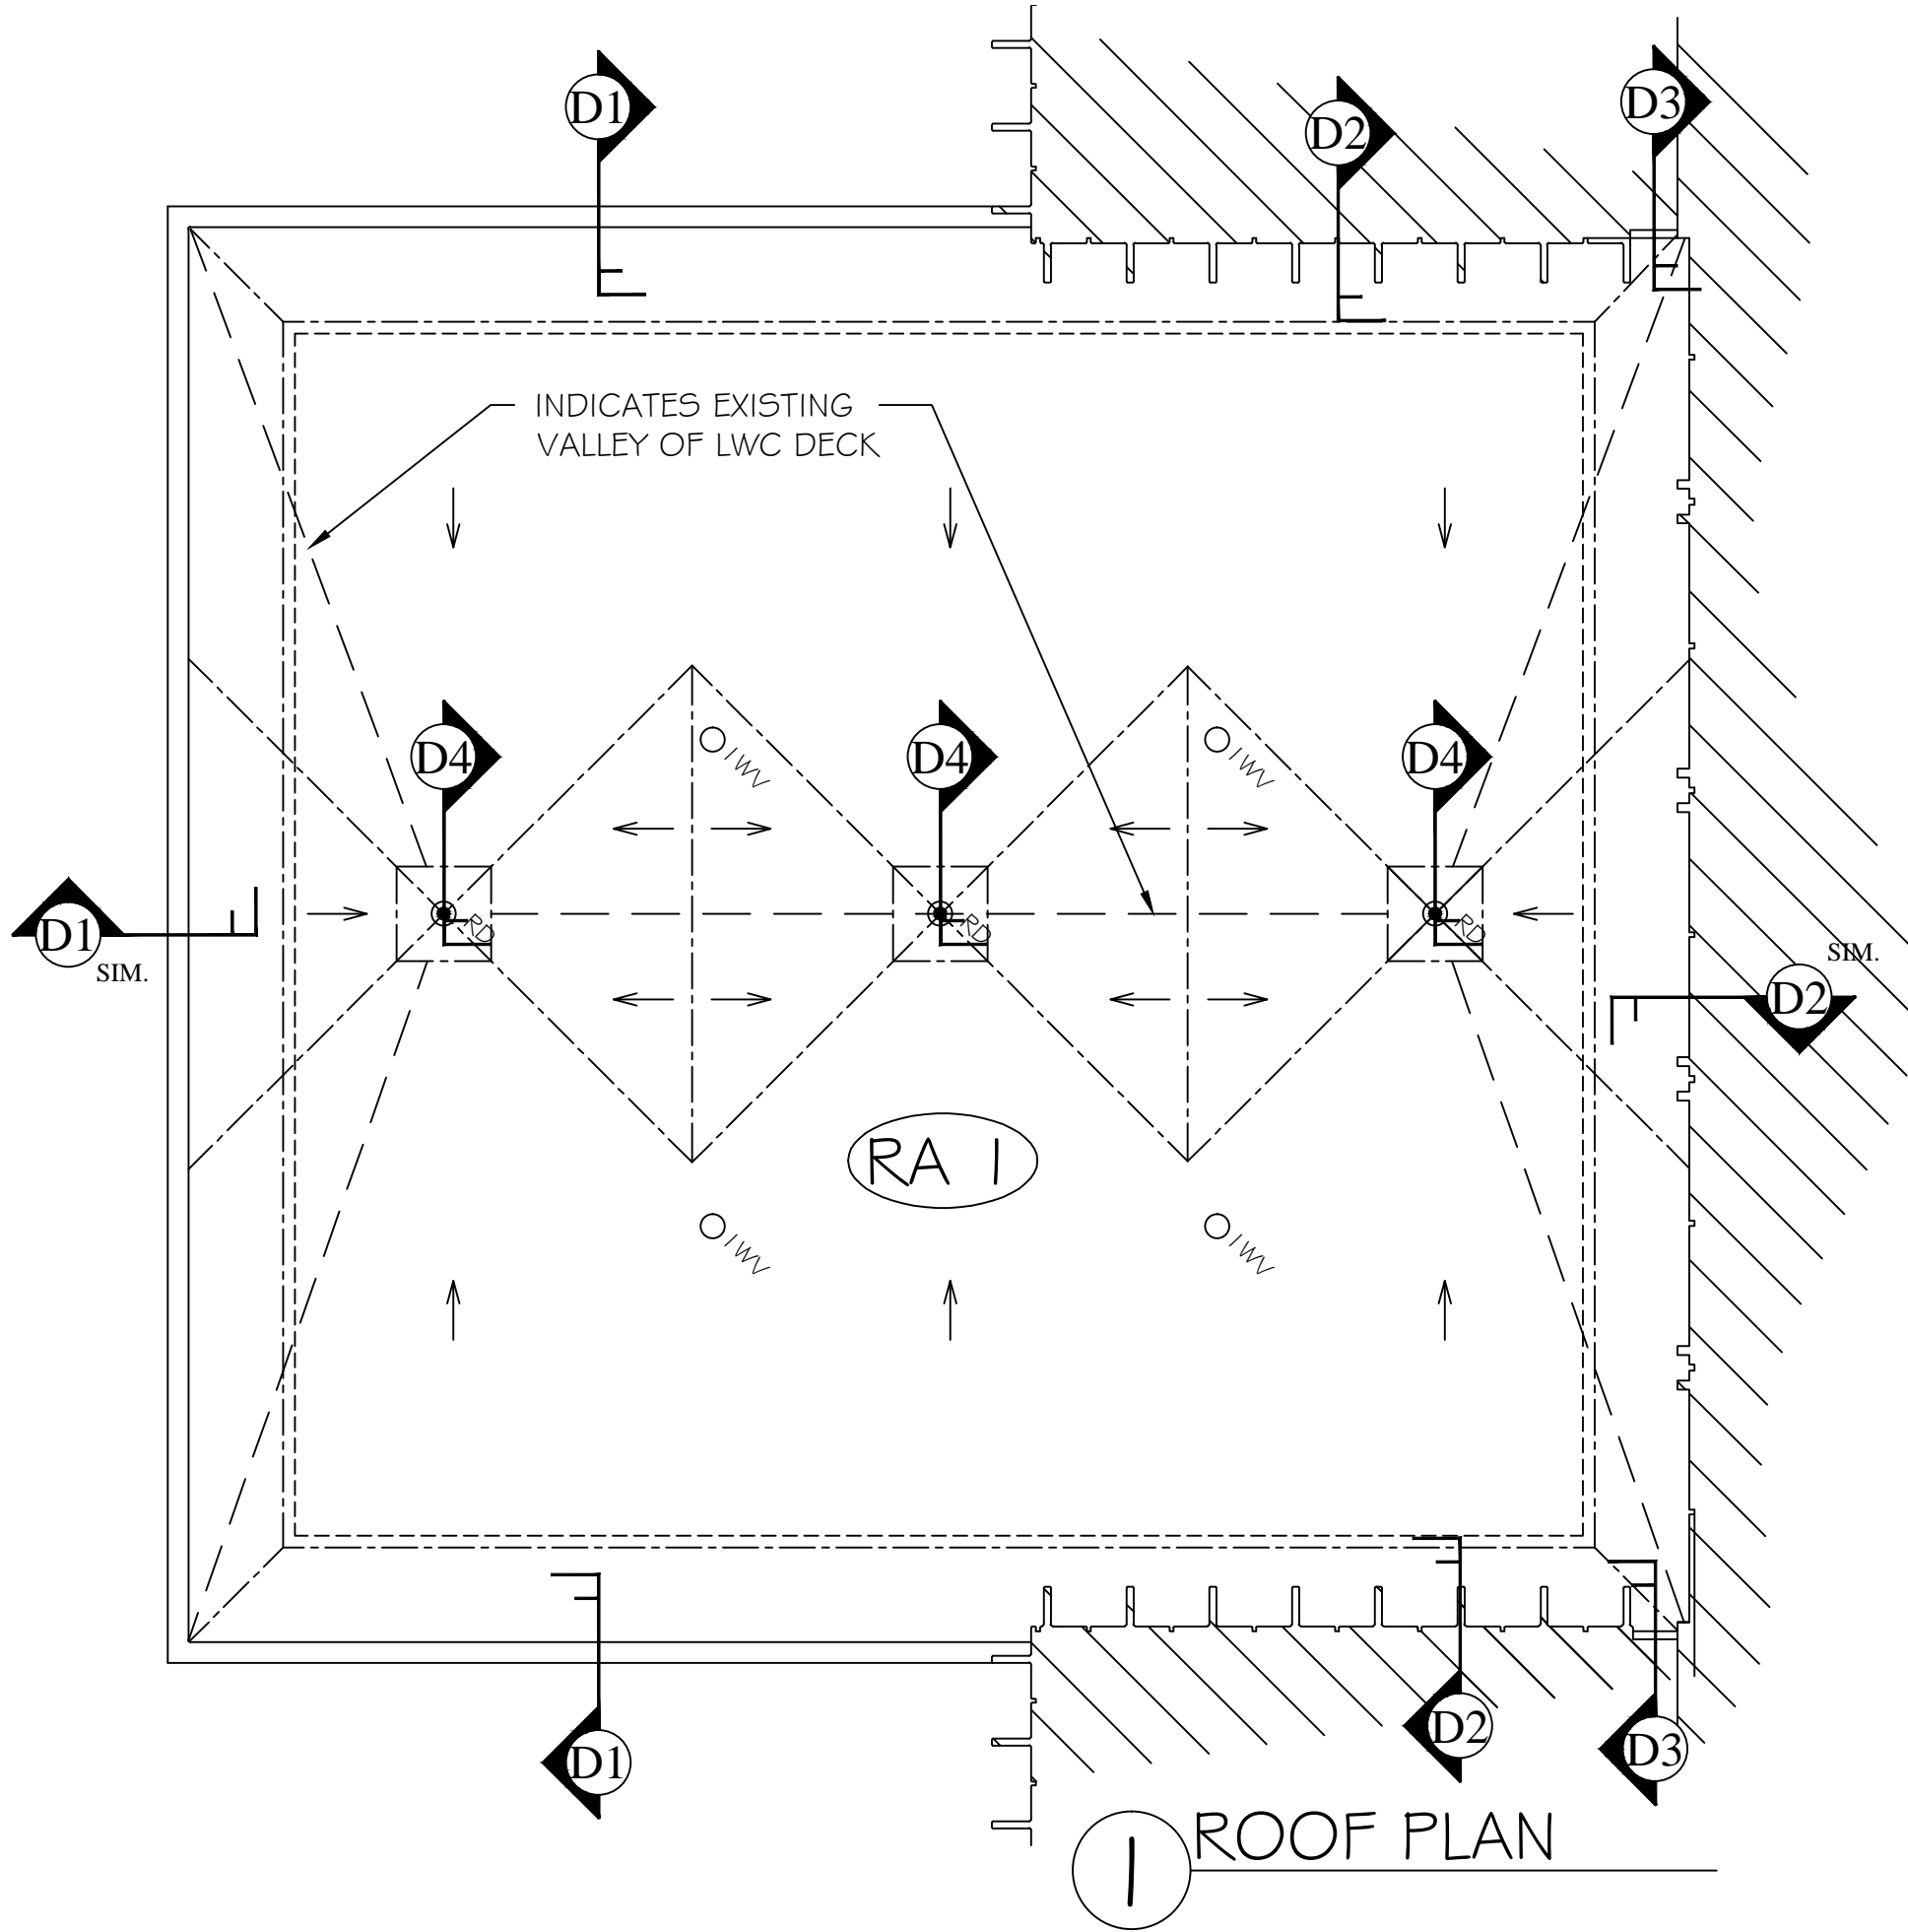SHEET
K1



INDICATES EXISTING VALLEY OF LWC DECK

 LEGEND

 -  = AREA IN CONTRACT
-  = AREA NOT IN CONTRACT
-  = EXISTING ROOF DRAIN IN NEW 4' LWC SUMP
-  = SLOPE IN INSULATION
-  = EXISTING ABANDONED I-WAY VENT

1 ROOF PLAN


Shepard & Associates, LLC
 3547 Dreher Shoals Road, Suite 6
 Immo, South Carolina 29063
 Phone: (803) 407-8284 E-mail: bshep@sc.rr.com Fax: (803) 407-8206

ROOF PLAN
 PROJECT DESCRIPTION:
JPSC - AUDITORIUM REROOFING PROJECT
 CLIENT NAME:
 University of South Carolina - State Project Number - H27-6094-H

REVISIONS	DATE	APPROVED

PF No. 11012.006.004
 DATE: 10-08-12
 SCALE: NTS
 DRAWN: IMM
 CHECKED:

SHEET
R1

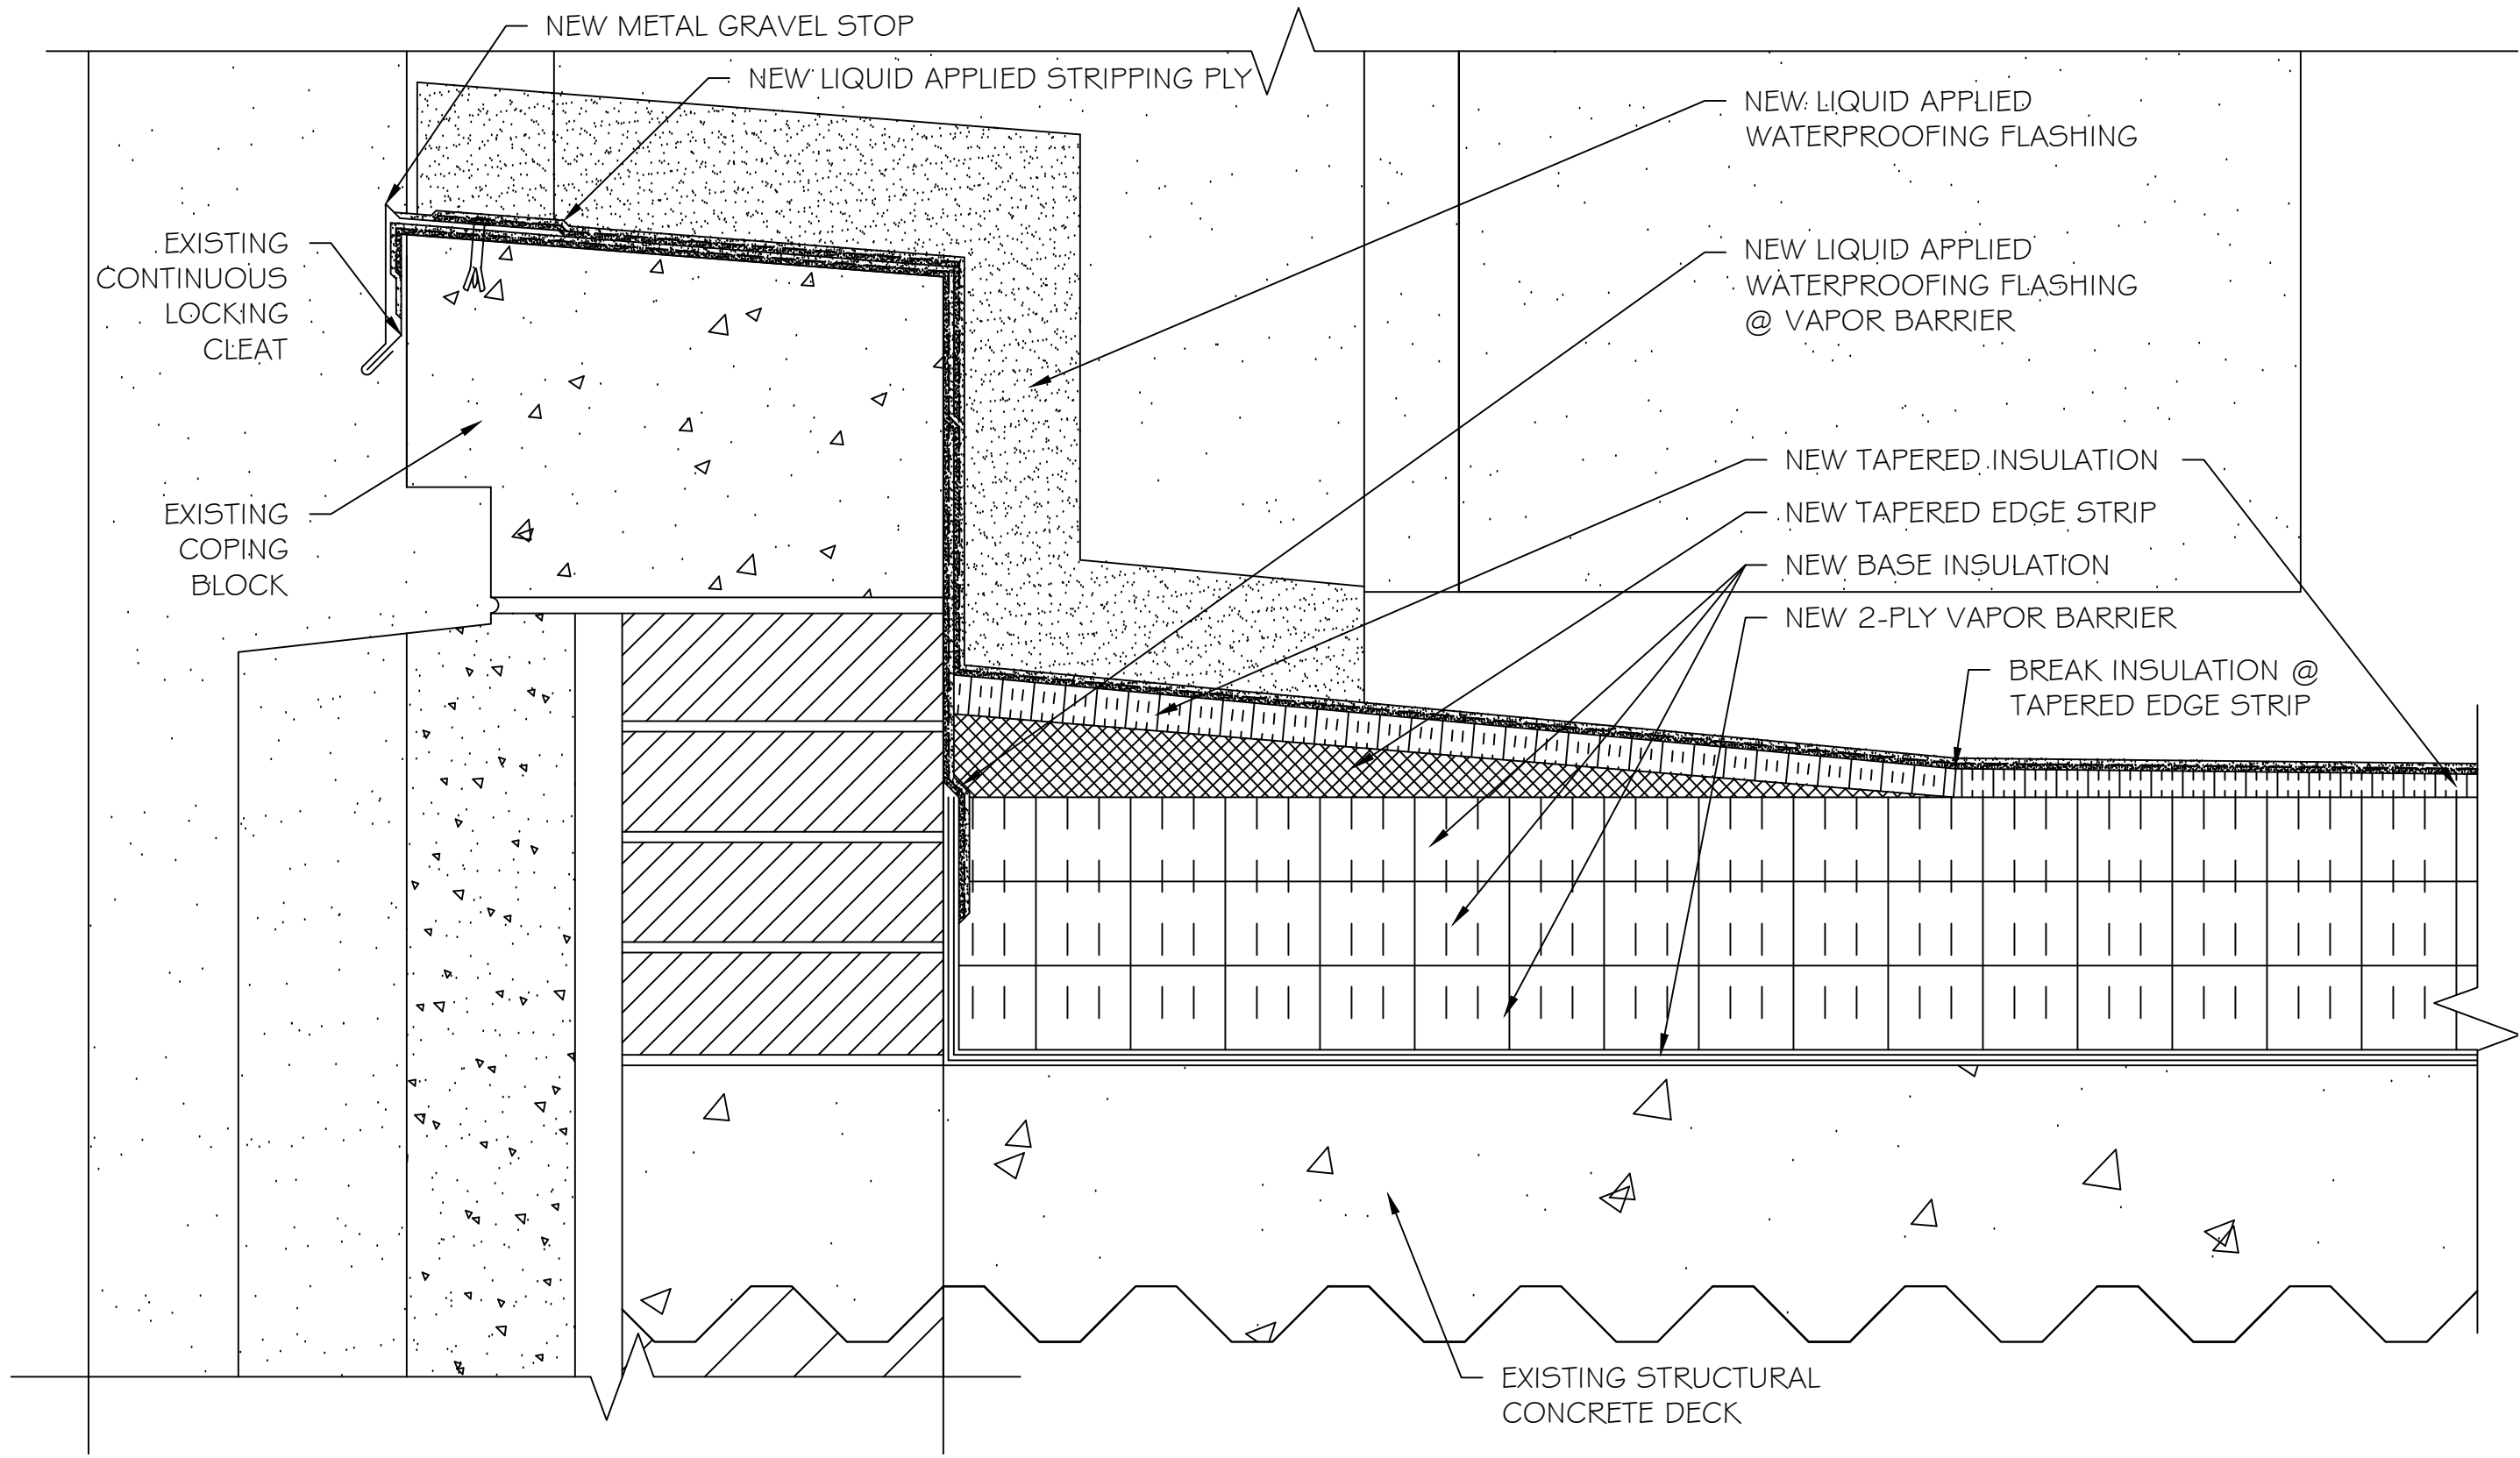

EXISTING CONTINUOUS LOCKING CLEAT

EXISTING COPING BLOCK

NEW METAL GRAVEL STOP

NEW LIQUID APPLIED STRIPPING PLY

NEW LIQUID APPLIED WATERPROOFING FLASHING

NEW LIQUID APPLIED WATERPROOFING FLASHING @ VAPOR BARRIER

NEW TAPERED INSULATION

NEW TAPERED EDGE STRIP

NEW BASE INSULATION

NEW 2-PLY VAPOR BARRIER

BREAK INSULATION @ TAPERED EDGE STRIP

EXISTING STRUCTURAL CONCRETE DECK

1 PARAPET WALL DETAIL


Shepard & Associates, LLC
 3547 Dreher Shoals Road, Suite 6
 Immo, South Carolina 29063
 Phone: (803) 407-8284 E-mail: bshep@scrr.com Fax: (803) 407-8206

SHEET TITLE: **DETAILS**
 PROJECT DESCRIPTION: **JPSC - AUDITORIUM REROOFING PROJECT**
 CLIENT NAME: **University of South Carolina - State Project Number - H27-6094-H**

REVISIONS	DATE	APPROVED

PF No. 11012.006.004
 DATE: 10-8-12
 SCALE: NTS
 DRAWN: IMM
 CHECKED:

SHEET
D1

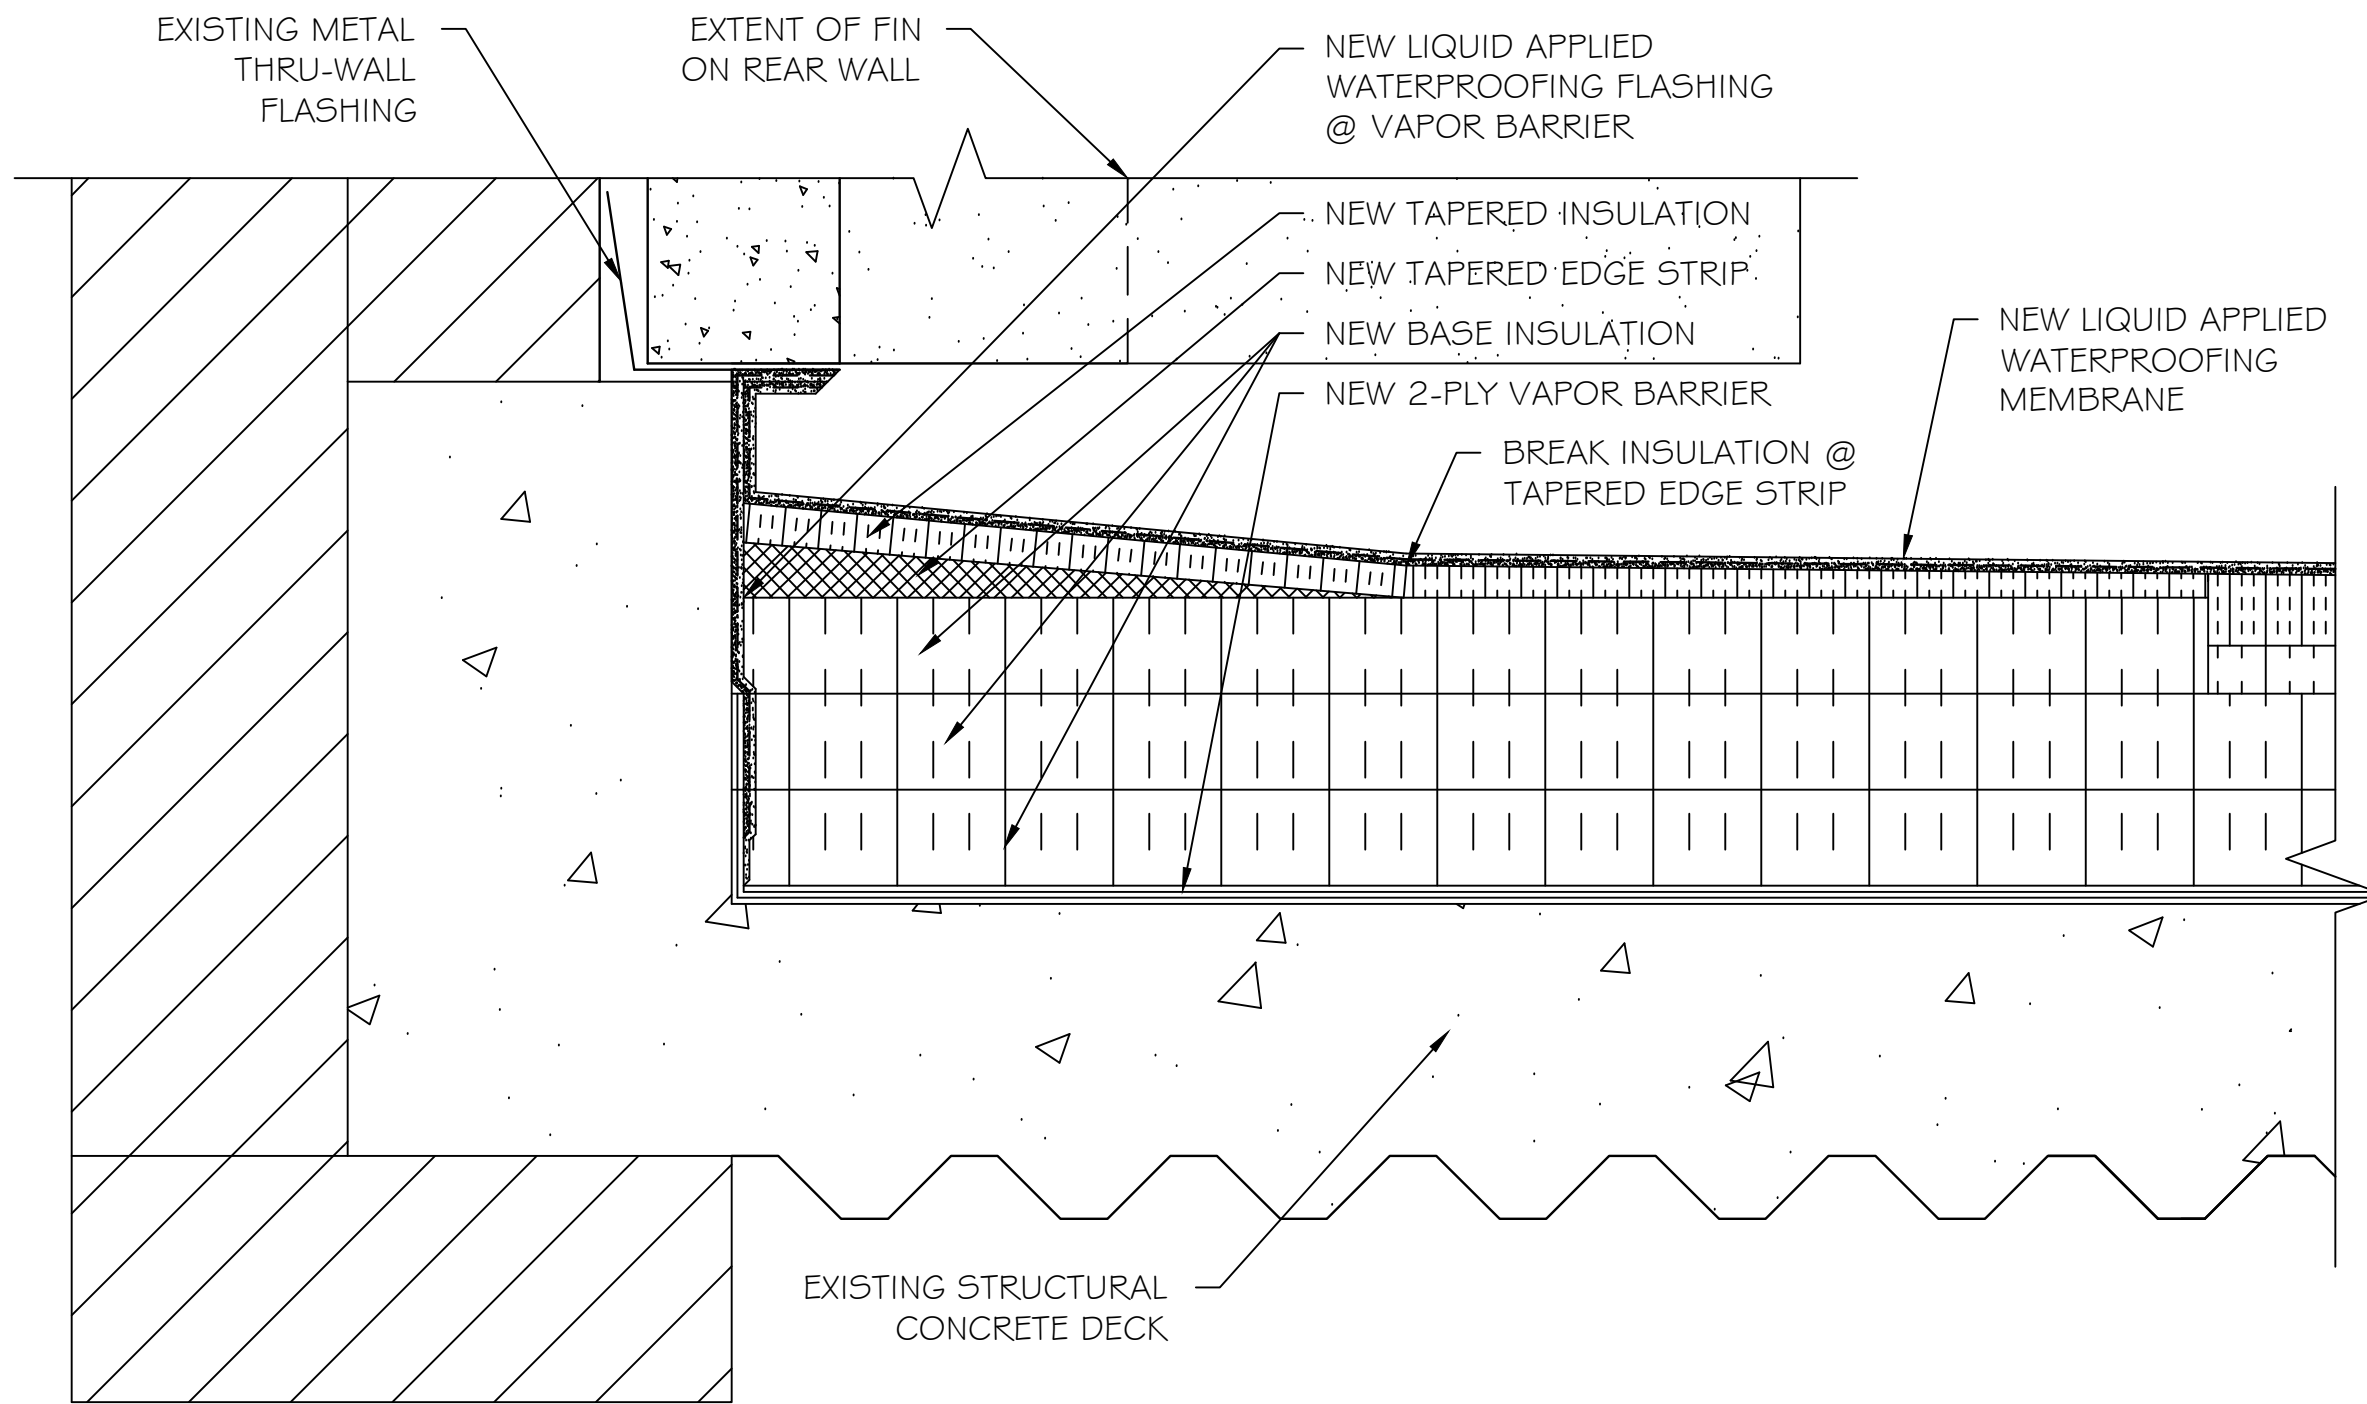

1 WALL BASE FLASHING DETAIL


Shepard & Associates, LLC
 3547 Dreher Shoals Road, Suite 6
 Irmo, South Carolina 29063
 Phone: (803) 407-8284 E-mail: bshep@scrr.com Fax: (803) 407-8206

SHEET TITLE: **DETAILS**
 PROJECT DESCRIPTION: **JPSC - AUDITORIUM REROOFING PROJECT**
 CLIENT NAME: **University of South Carolina - State Project Number - H27-6094-H**

REVISIONS	DATE	APPROVED

PF No. 11012.006.004
 DATE: 10-8-12
 SCALE: NTS
 DRAWN: IMM
 CHECKED:

SHEET
D2

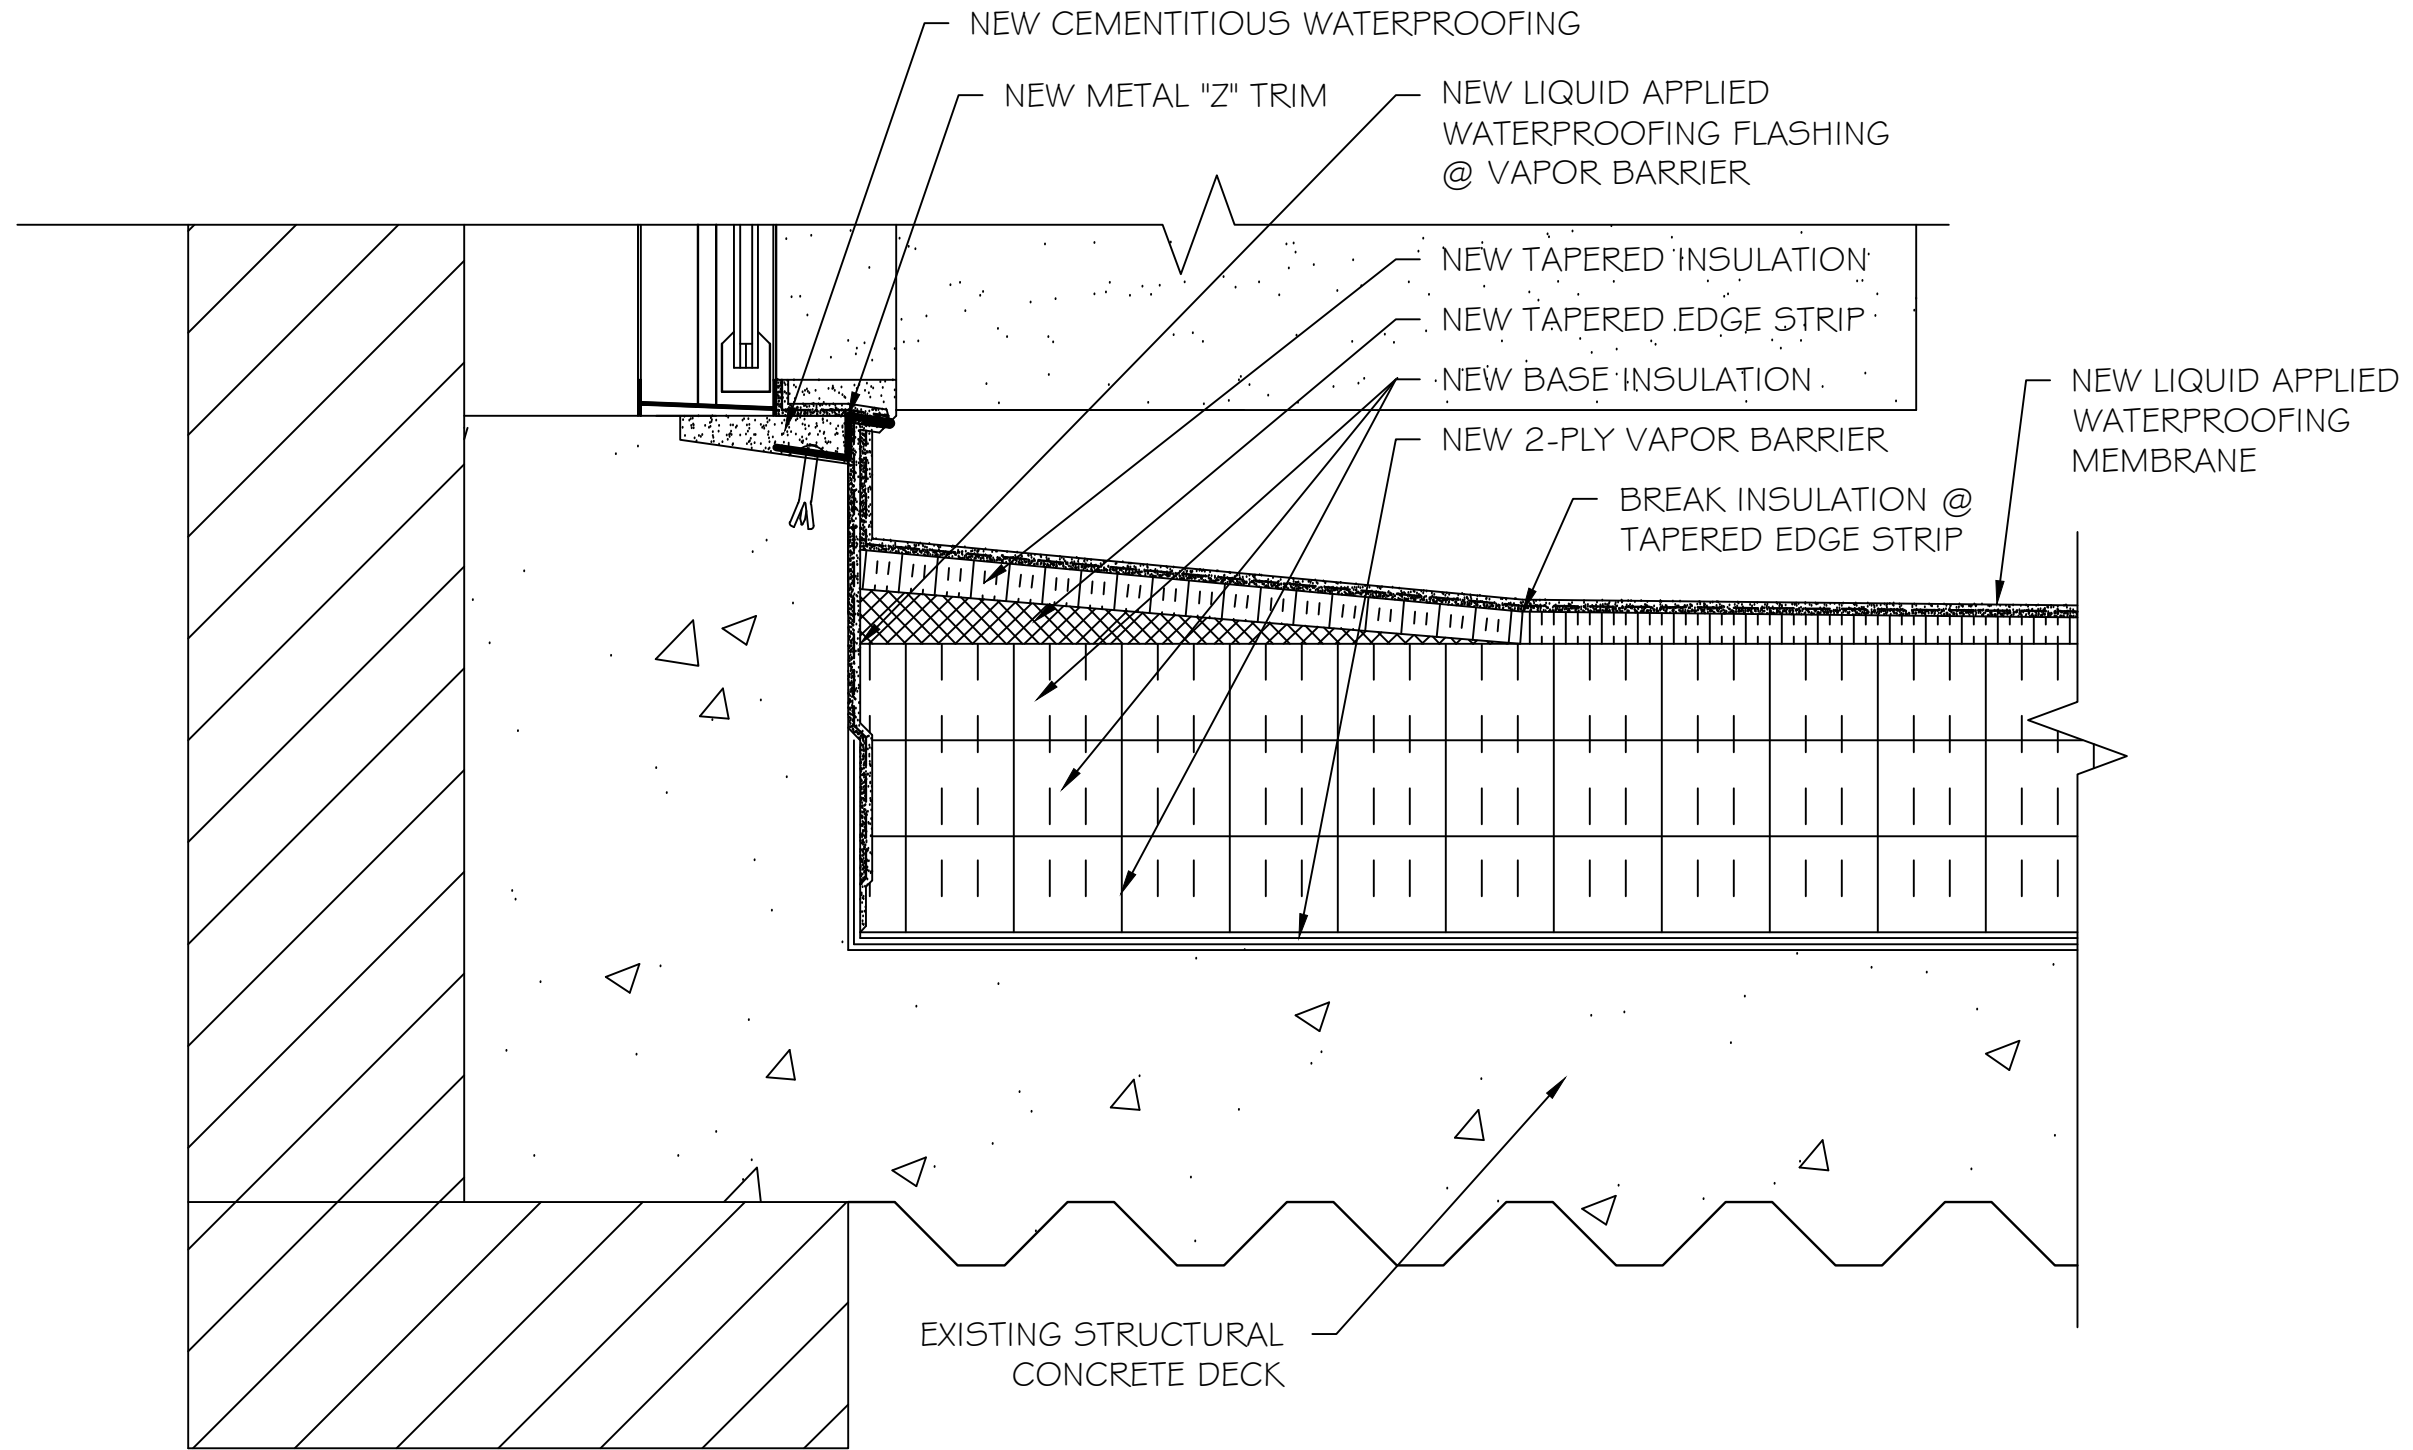

1 FLASHING AT WINDOW SILL CONDITION


Shepard & Associates, LLC
 3547 Dreher Shoals Road, Suite 6
 Immo, South Carolina 29063
 Phone: (803) 407-8284 E-mail: bshep@scrr.com Fax: (803) 407-8206

SHEET TITLE: **DETAILS**
 PROJECT DESCRIPTION: **JPSC - AUDITORIUM REROOFING PROJECT**
 CLIENT NAME: **University of South Carolina - State Project Number - H27-6094-H**

REVISIONS	DATE	APPROVED

PF No. 11012.006.004
 DATE: 10-8-12
 SCALE: NTS
 DRAWN: IMM
 CHECKED:

SHEET
D3

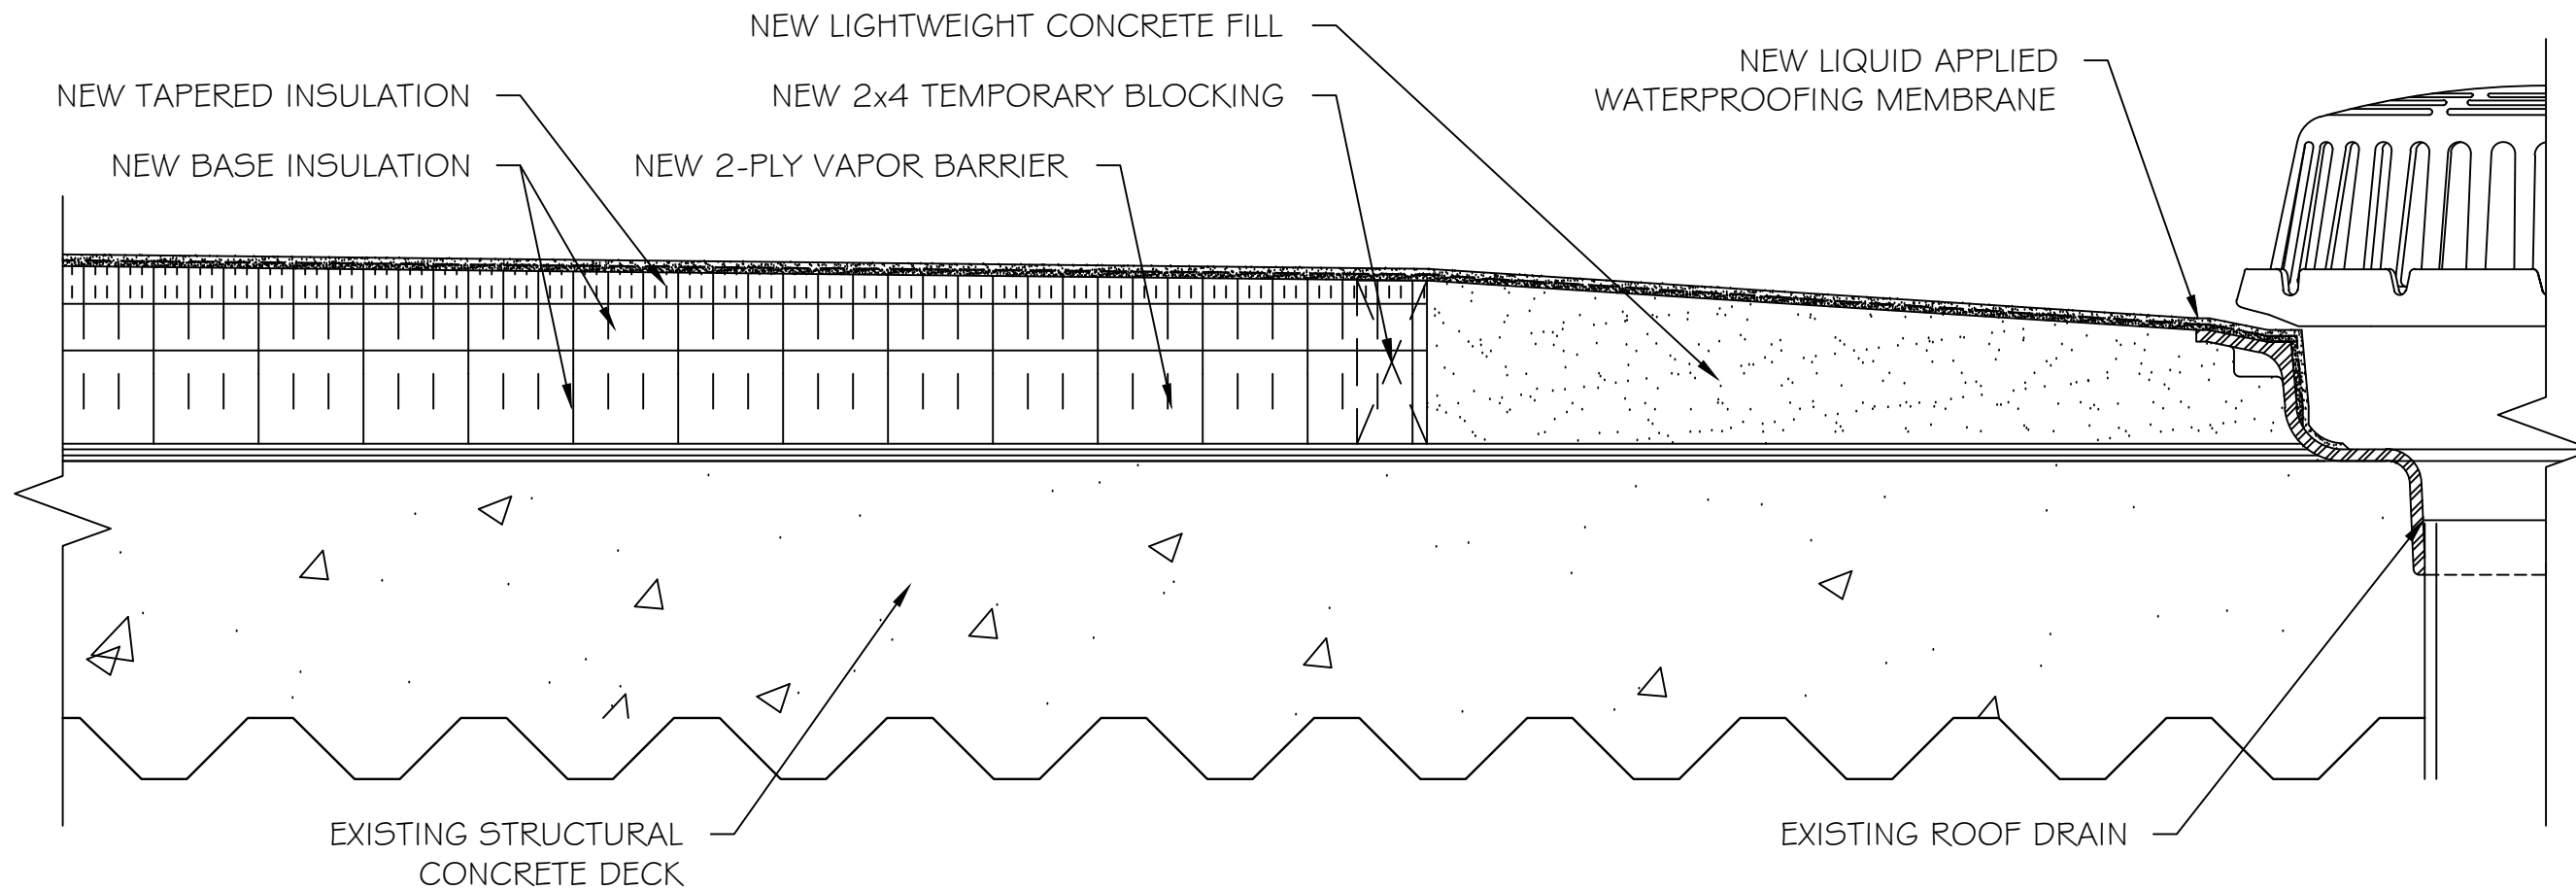

1 ROOF DRAIN DETAIL

Shepard & Associates, LLC
 3547 Dreher Shoals Road, Suite 6
 Immo, South Carolina 29063
 Phone: (803) 407-8284 E-mail: bshep@scrr.com Fax: (803) 407-8206

SHEET TITLE: **DETAILS**
 PROJECT DESCRIPTION: **JPSC - AUDITORIUM REROOFING PROJECT**
 CLIENT NAME: **University of South Carolina - State Project Number - H27-6094-H**

REVISIONS		
REVISION	DATE	APPROVED

PF No. 11012.006.004
 DATE: 10-8-12
 SCALE: NTS
 DRAWN: IMM
 CHECKED:

SHEET
D4