University of South Carolina Callcott Social Science Roof Replacement

# Drawing Index

T-1 Title Sheet


R-1 Roof Plan - Existing Conditions

R-2 Roof Plan - New


D-1 Roof Details

D-2 Roof Details

S1.0 Safety Anchor Plan

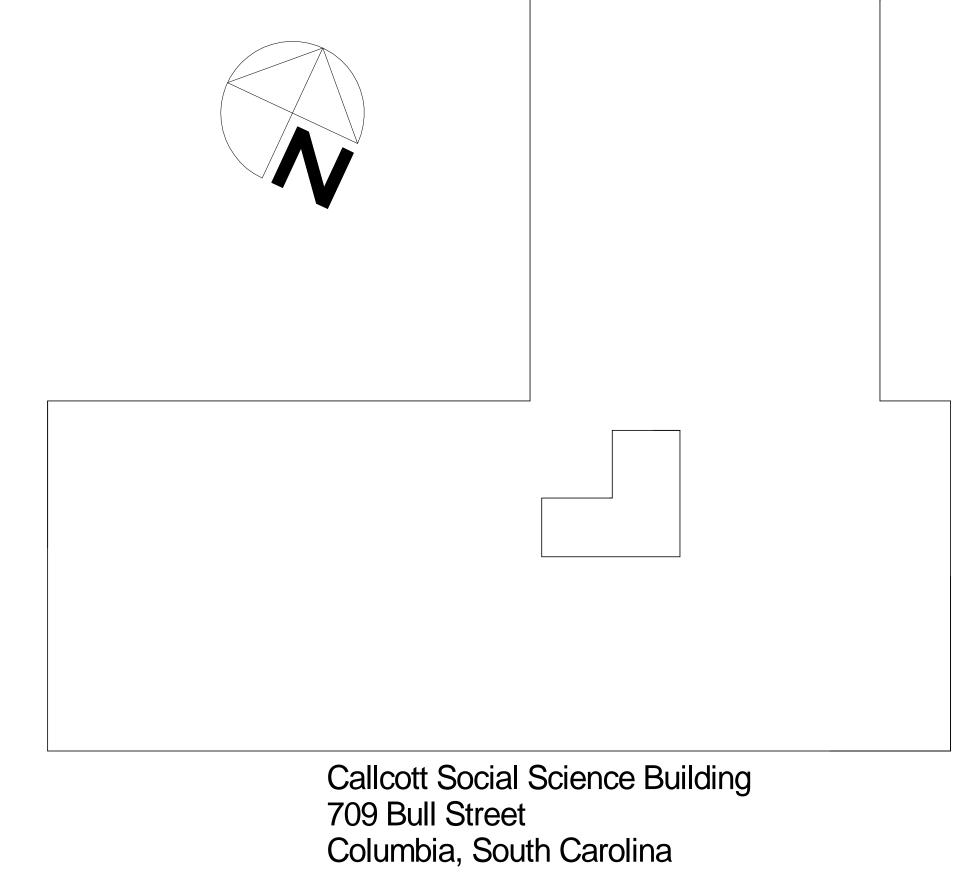



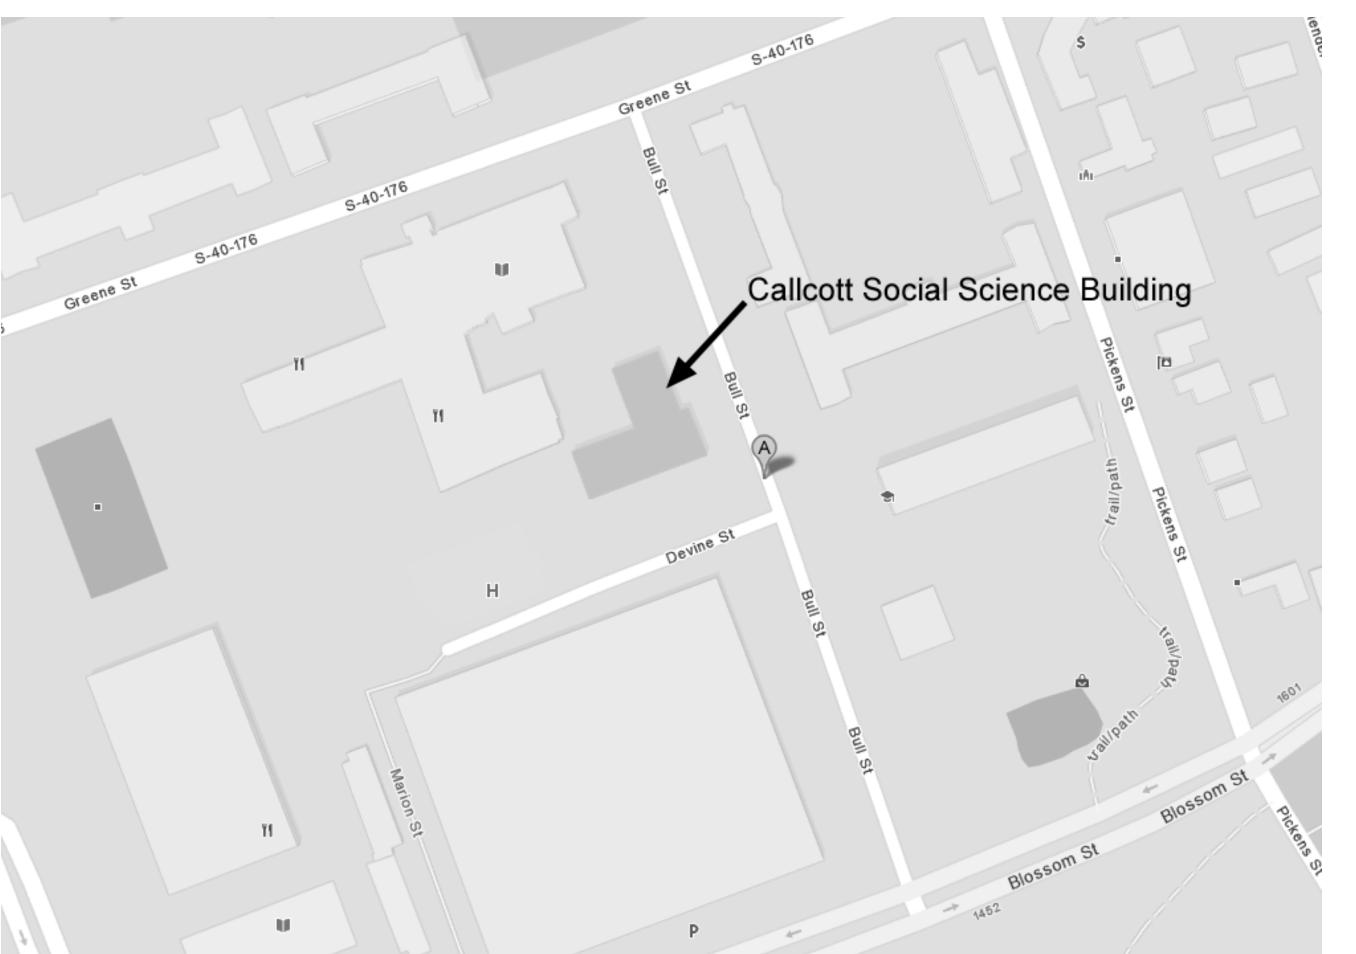

1		10/13
No.	Revision/Issue	Date

Notes:

University of
South Carolina
Callcott Social
Science
Roof Replacement
(H27-6100-B)



Prepared by

Lyon & Associates

Roofing and Waterproofing


Consultants



I O/2013

Scale
Not to Scale

1 of 5

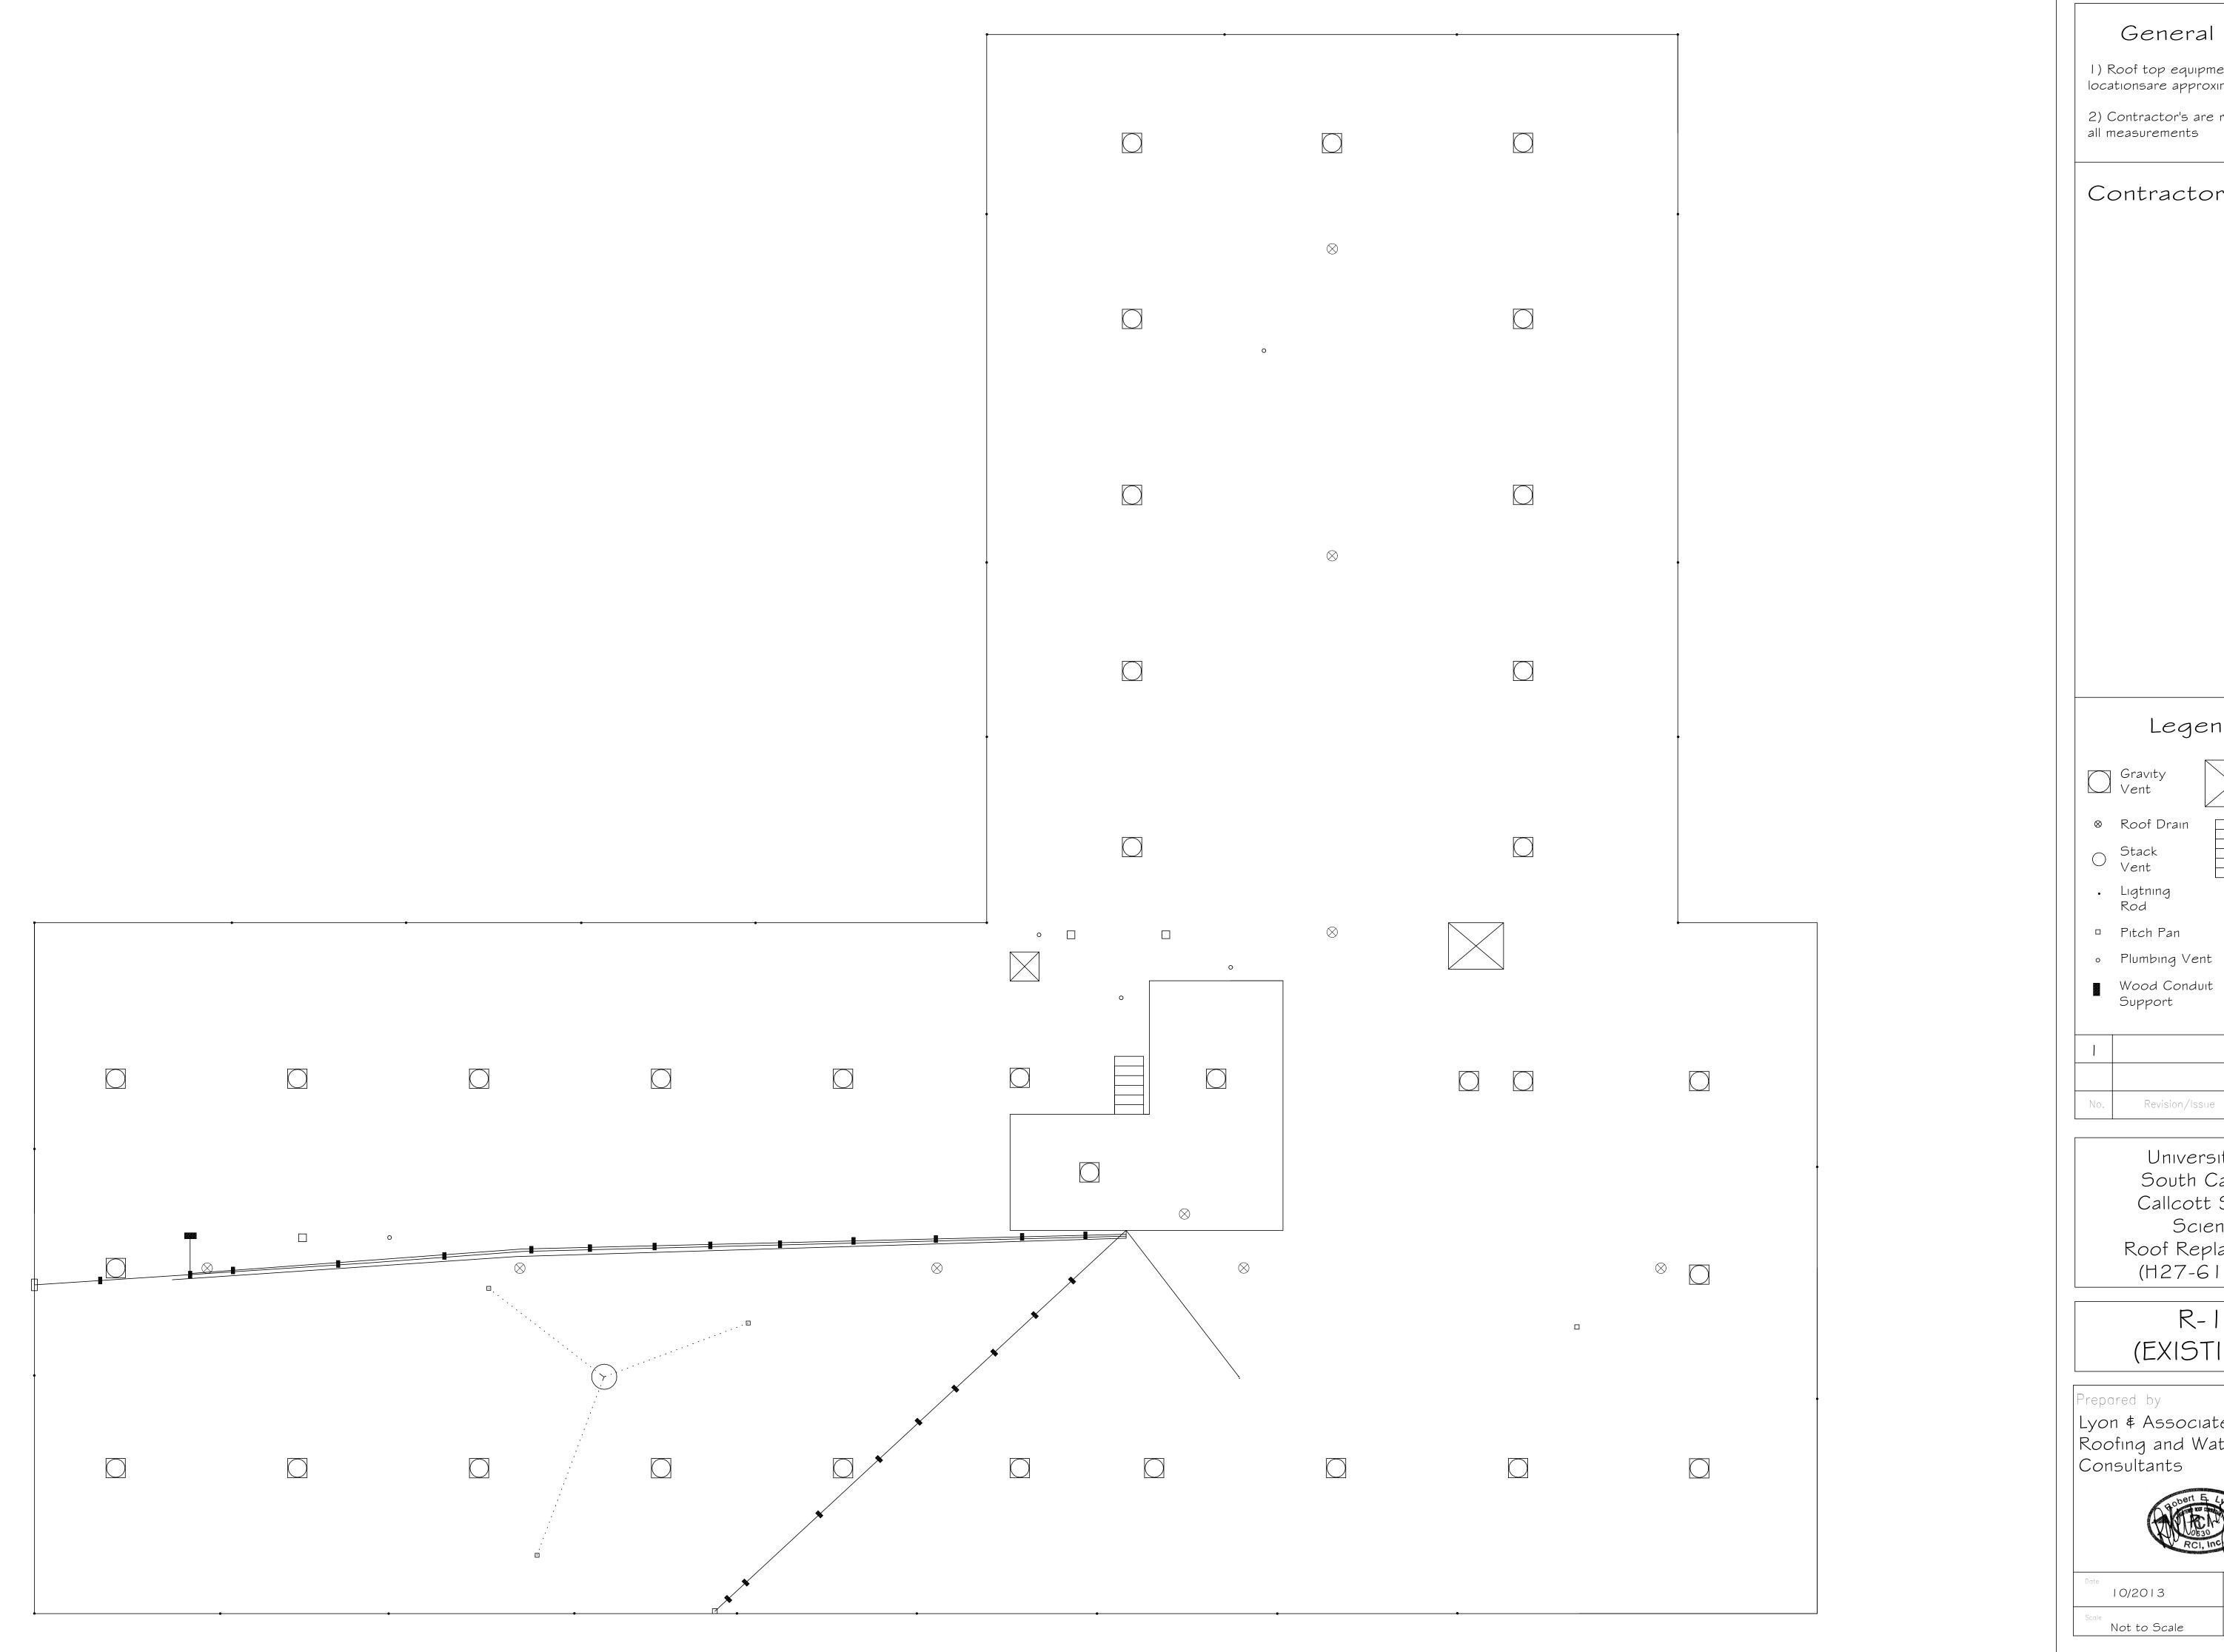

#### General Notes

I) Roof top equipment and drain locationsare approximate

2) Contractor's are responsible for

Contractor Notes:

Legend

Stairs

Plumbing Vent

10/13 Revision/Issue


> University of South Carolina Callcott Social Science Roof Replacement (H27-6100-B)

R-1 (EXISTING)

Prepared by Lyon & Associates Roofing and Waterproofing Consultants



2 of 5

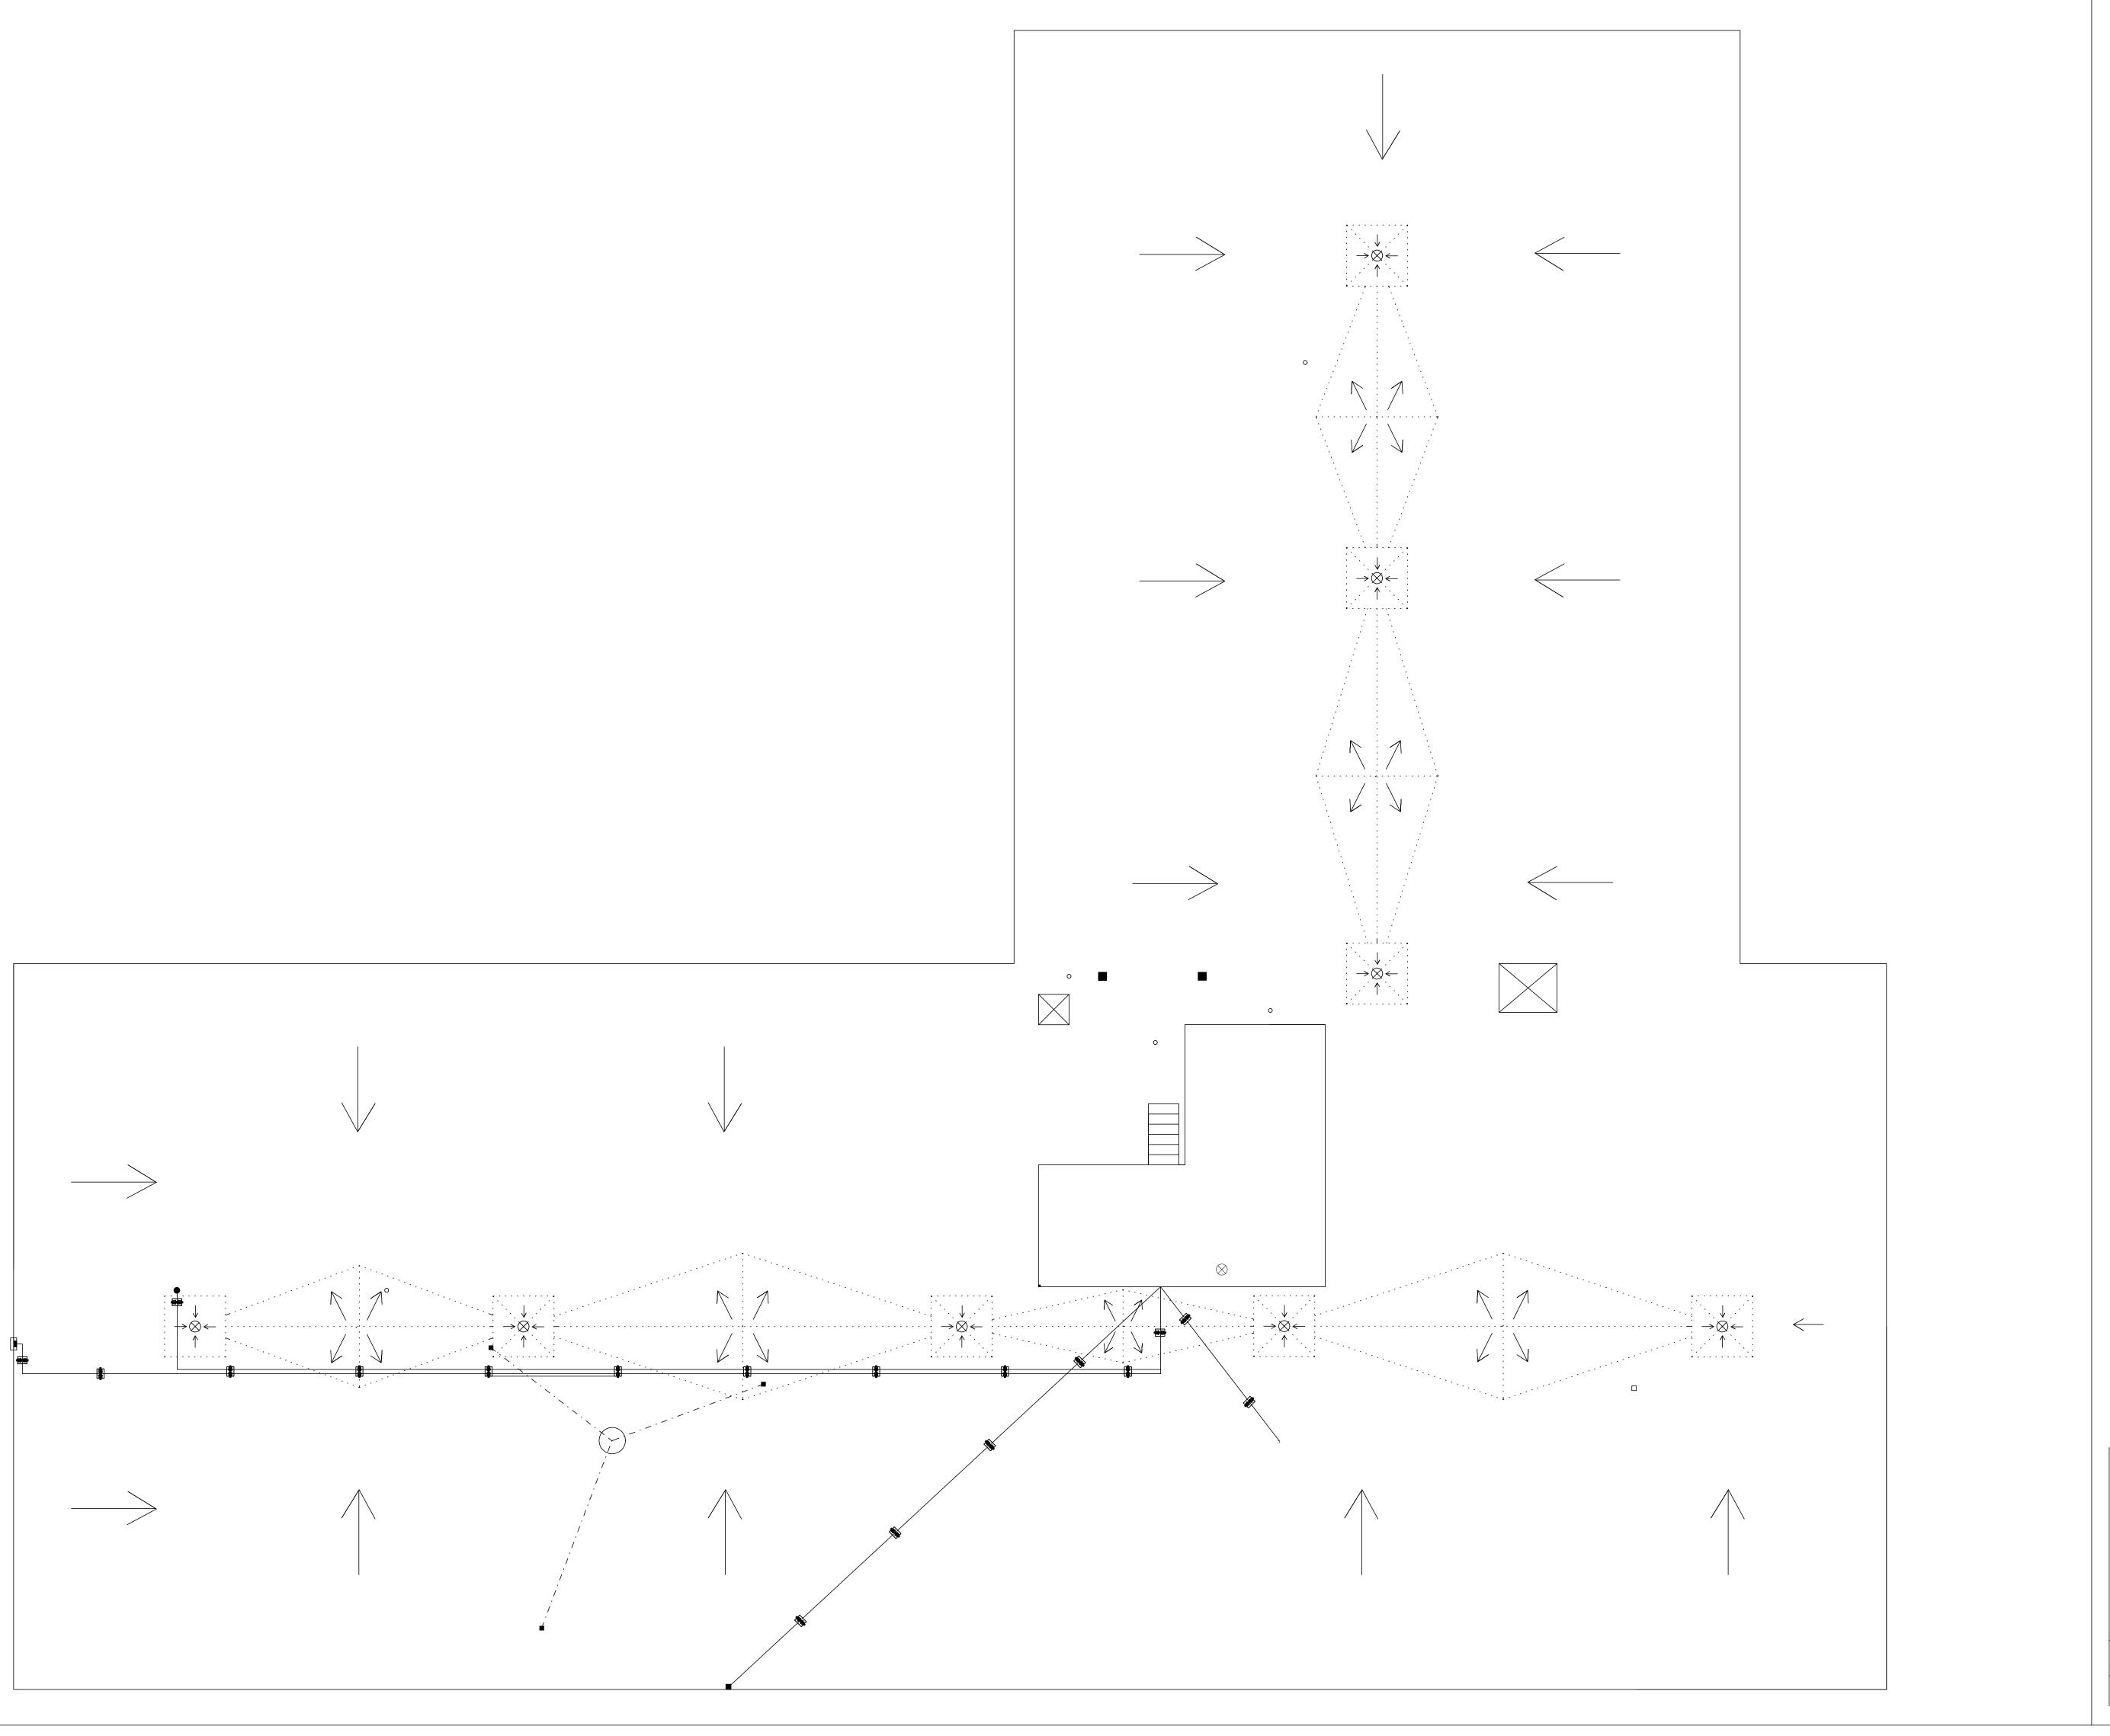


#### General Notes

- I) Roof top equipment and drain locationsare approximate
- 2) Contractor's are responsible for all measurements
- 3) Insulation cricket length to width ratio is 3:1. Cricket slope is double that of roof slope
- 4) Existing roof drains may require lowering in order to achieve proper sump. Sump size: 4' x 4'
- 5) Roof top security lighting is to be flashed with pitch pan and sheet metal hood
- 6) I 10 power outlet is to be supported with new stand

#### Contractor Notes:

#### Legend

 

Stack

LigtningRod

Roof
Access
Stairs

Conduit Support

Pitch Pan

Plumbing Vent

• IIO Power Outlet


_		10/13
No.	Revision/Issue	Date

University of South Carolina Callcott Social Science Roof Replacement (H27-6100-B)

### R-2 (NEW)

Prepared by


Lyon & Associates
Roofing and Waterproofing
Consultants

 


10/2013


Not to Scale

3 of 5

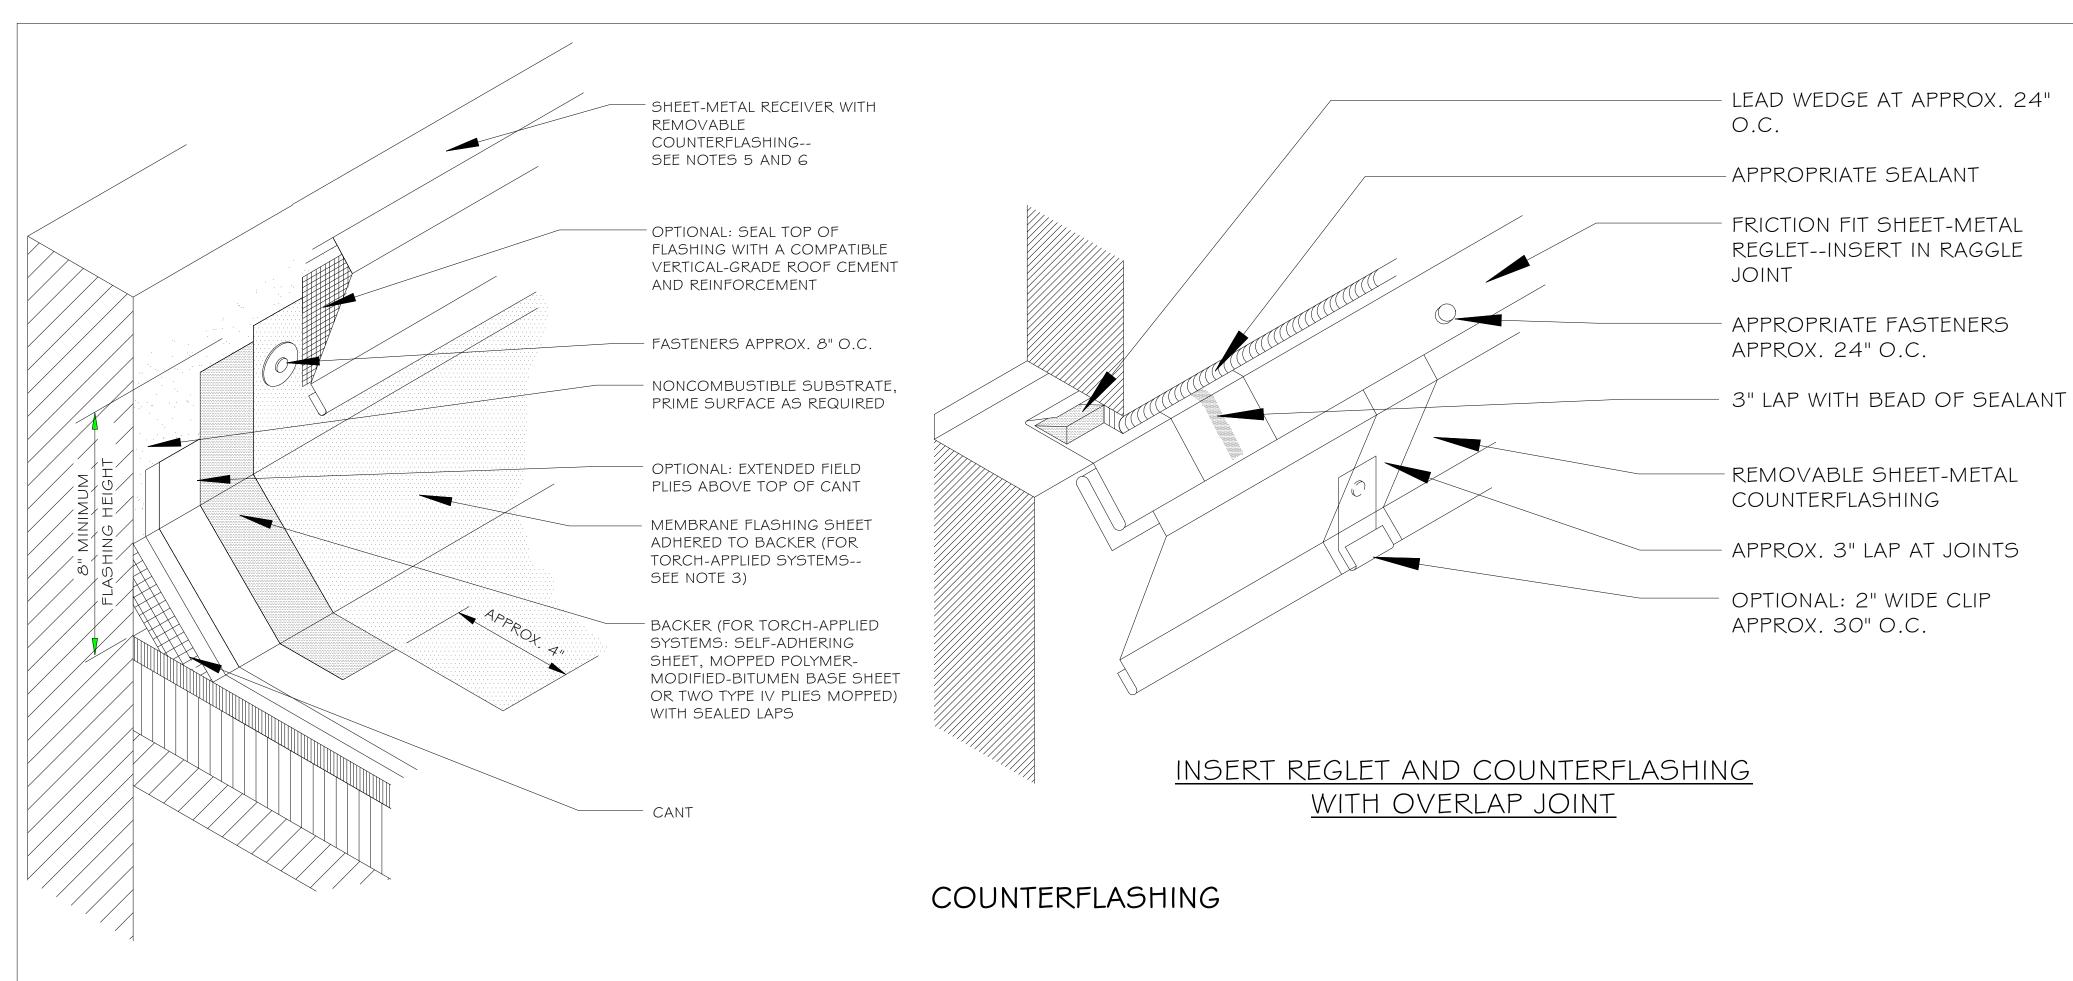


## BASE FLASHING WITH TWO-PIECE SHEET-METAL COUNTERFLASHING

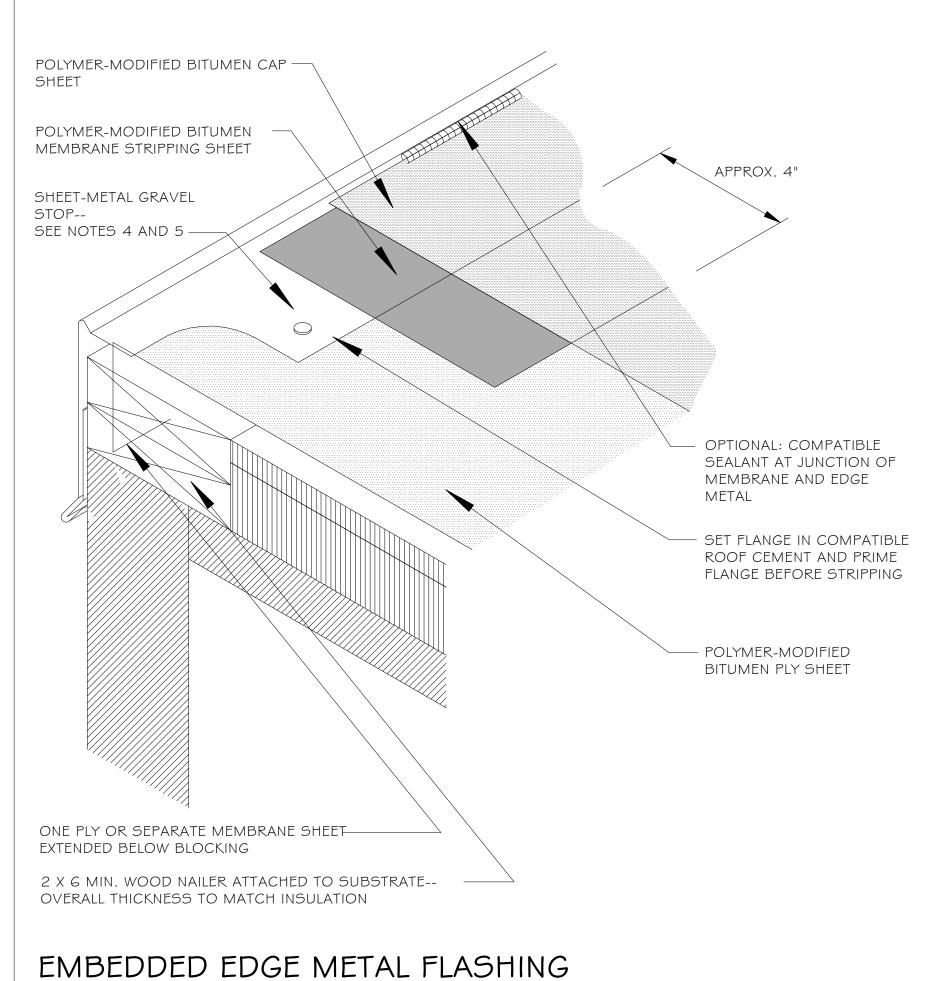

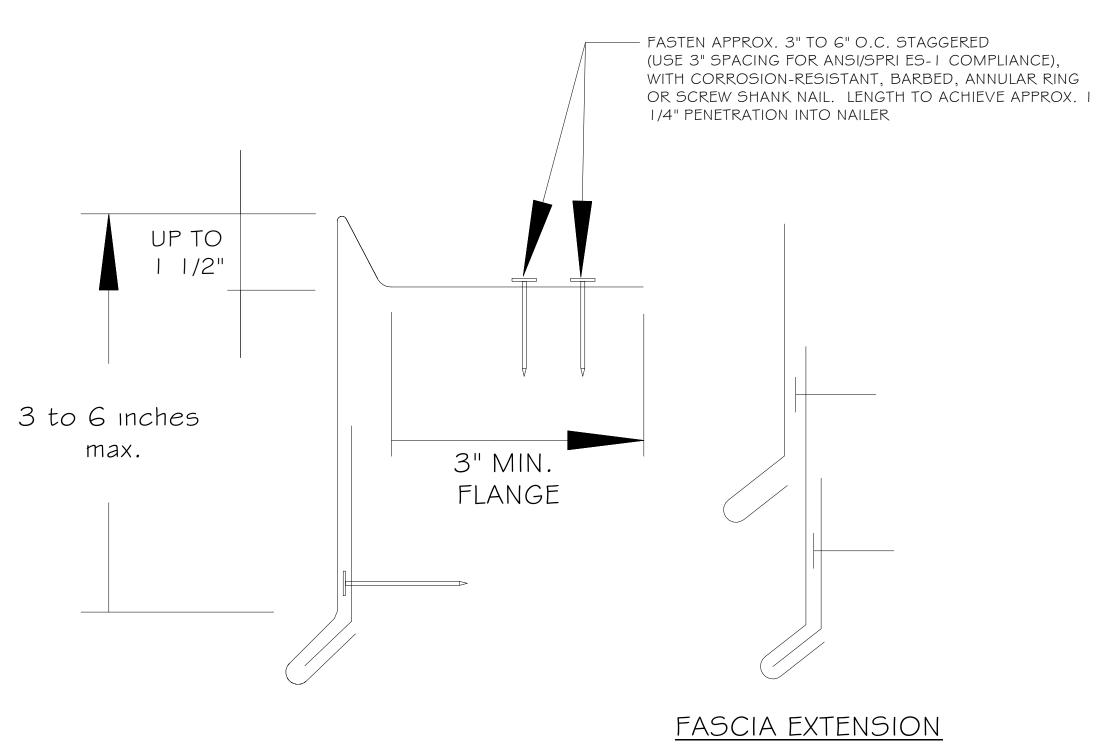

EMBEDDED EDGE (A-TYPE)

PERIMETER EDGE-METAL SECUREMENT AND FASCIA EXTENSION

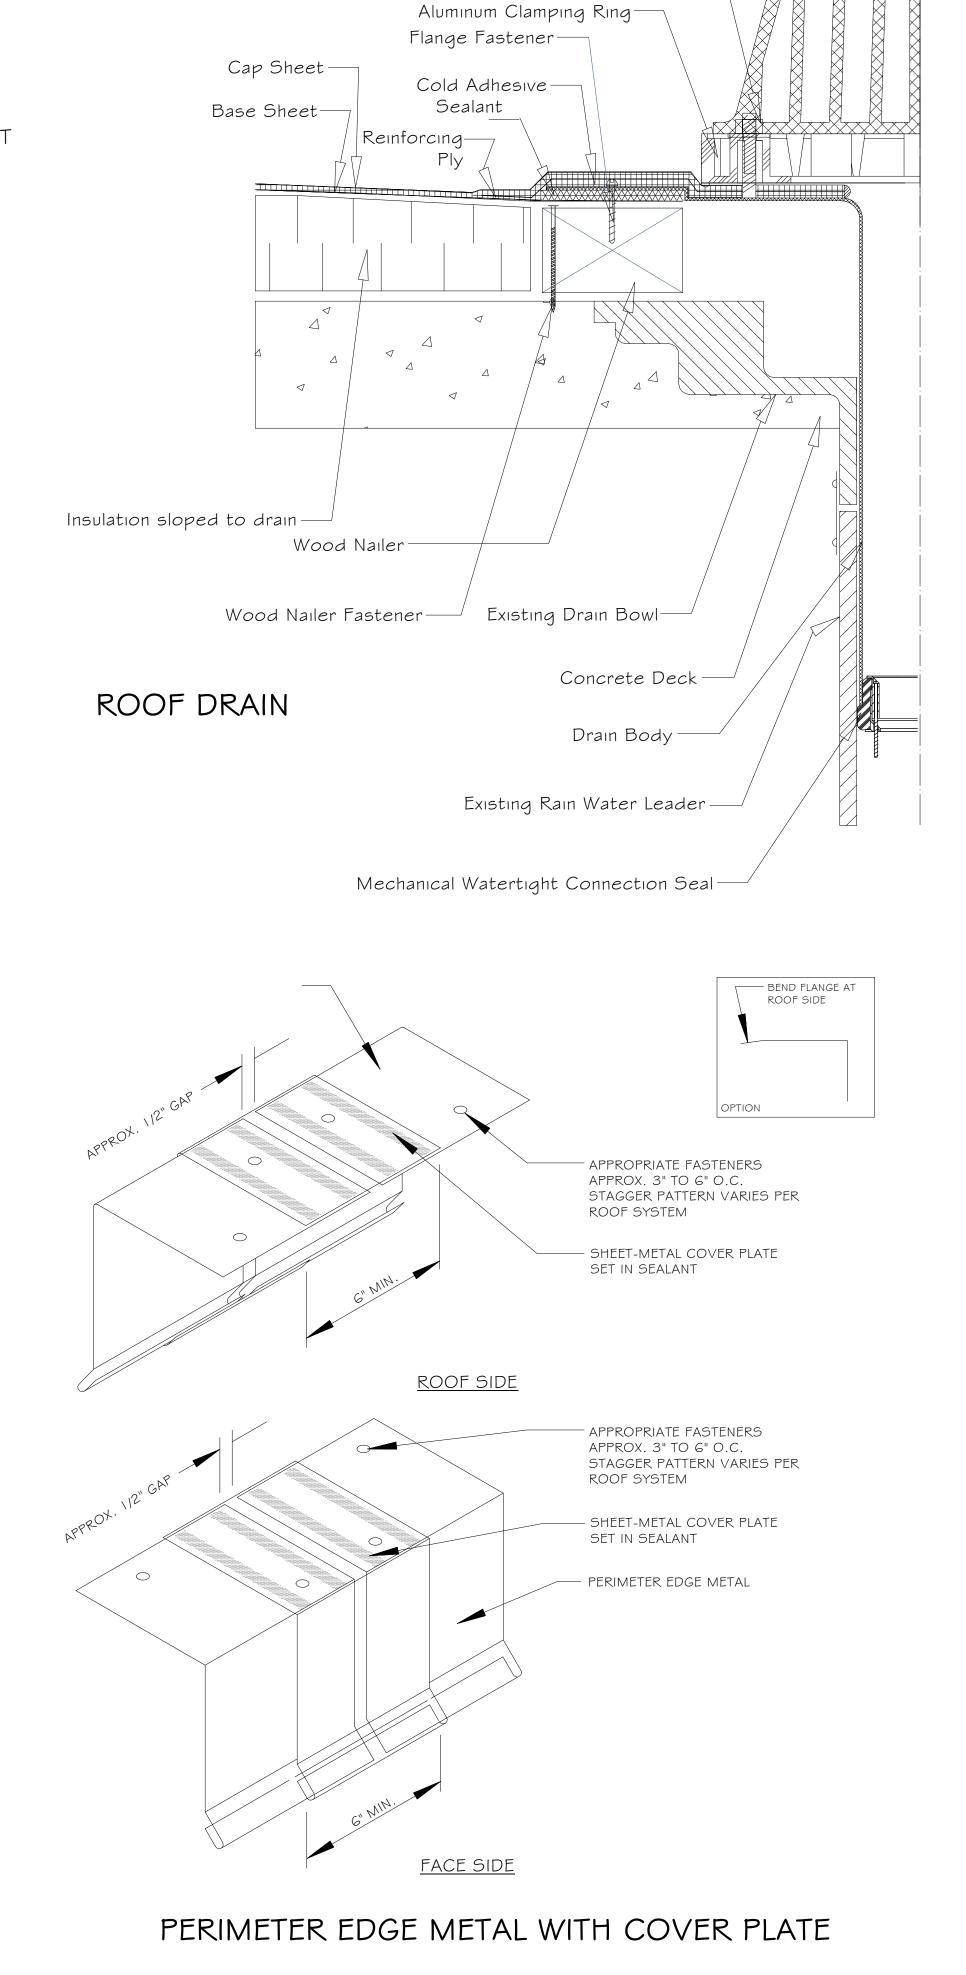

Aluminum Strainer Dome—

Metal stud with self locking nut—

Contractor Notes:

I I O/I 3

No. Revision/Issue Date

University of
South Carolina
Callcott Social
Science
Roof Replacement
(H27-6100-B)

D-1 (Roof Details)

Prepared by

Lyon & Associates

Roofing and Waterproofing

Consultants



Scale Not to Scale Sheet 4 of 5

