

# UNIVERSITY OF SOUTH CAROLINA CAMPUS VILLAGE RESIDENTIAL DEVELOPMENT - SOUTH TUNNEL STABILIZATION

**State Project Number - H27-6133-MJ-D**  
**October 02, 2020**

PRIME/CONSULTANT



**RMF ENGINEERING INC.**  
194 SEVEN FARMS DRIVE, STE G,  
CHARLESTON, SOUTH CAROLINA 29492  
PHONE: 843-971-9639  
FAX: 843-971-9641  
<http://www.rmfi.com>


PROJECT CLIENT



**UNIVERSITY OF  
SOUTH CAROLINA**  
UNIVERSITY OF SOUTH CAROLINA  
COLUMBIA, SOUTH CAROLINA


**DRAWING INDEX**

DRAWING NO.	TITLE
G001	COVER SHEET
C201	SITE PLAN
C301	PROFILE

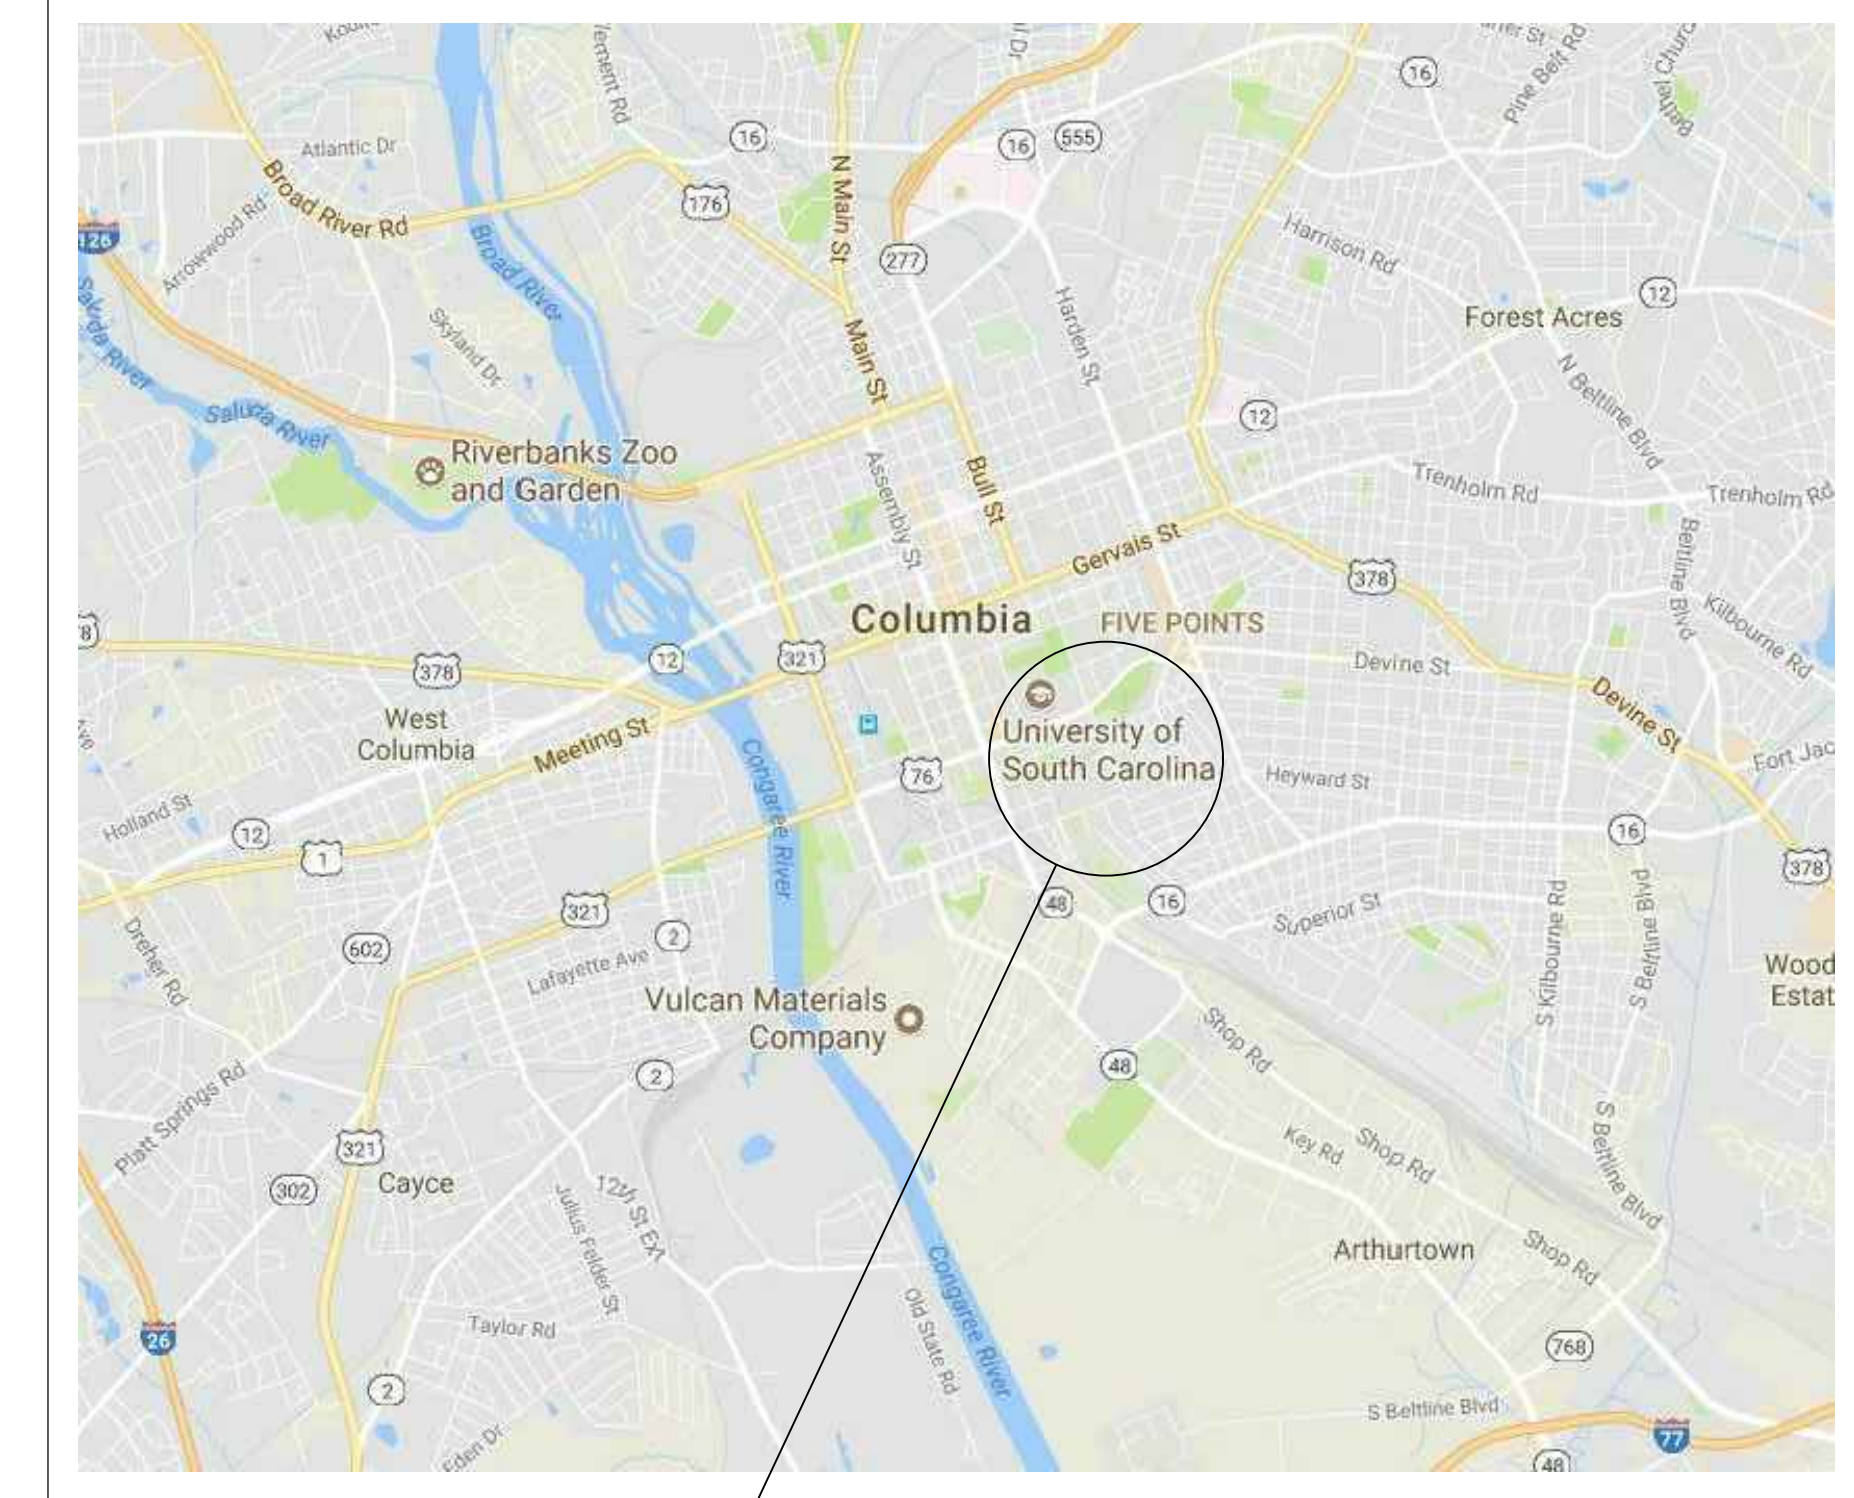

UNIVERSITY OF SOUTH CAROLINA

**VICINITY MAP**

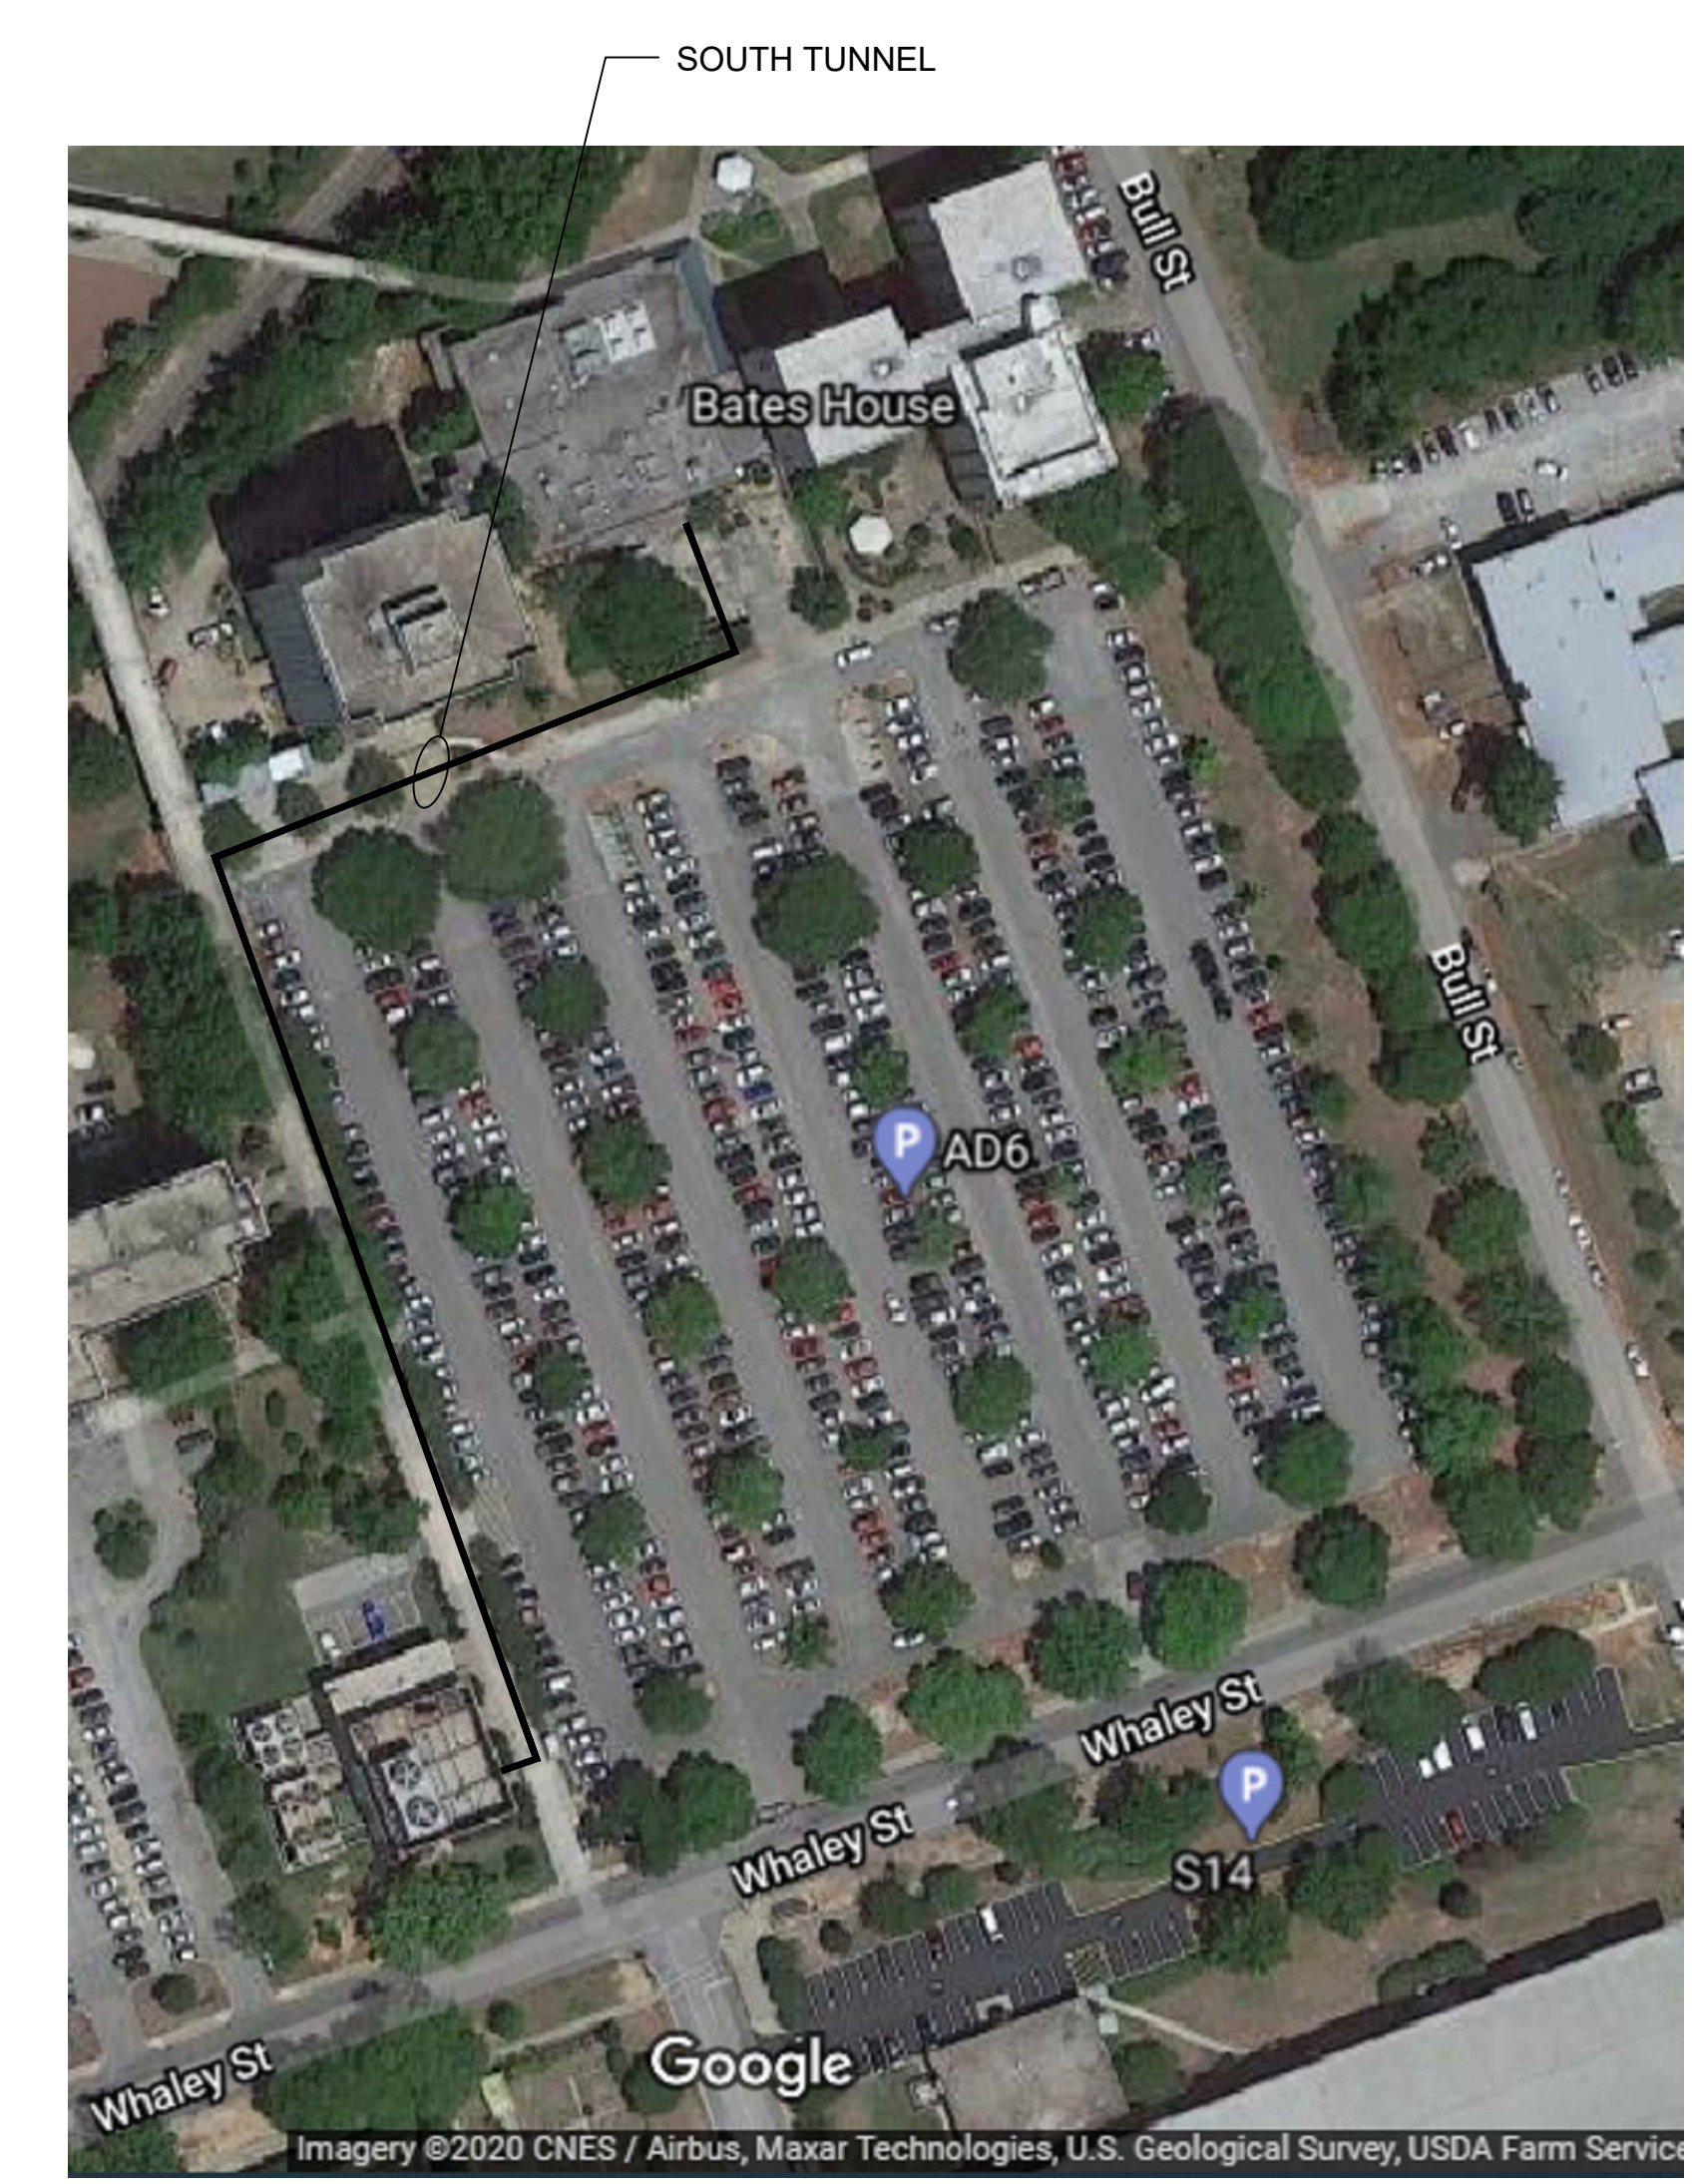

**LOCATION MAP**


**rmf**  
RMF ENGINEERING, INC.  
194 SEVEN FARMS DRIVE  
SUITE G  
CHARLESTON, SC 29492  
P: 843-971-9639 F: 843-971-9641



REV	DESCRIPTION	DATE

SUBMISSION TITLE:  
**BID DOCUMENTS**

THIS DRAWING AND ALL CONTENTS THEREOF ARE THE PROPERTY OF RMF ENGINEERING, INC. THIS DRAWING SHALL NOT BE REPRODUCED, COPIED, OR OTHERWISE TRANSMITTED IN ANY FORM OR BY ANY MEANS, ELECTRONIC OR MECHANICAL, WITHOUT THE WRITTEN CONSENT OF RMF ENGINEERING, INC.

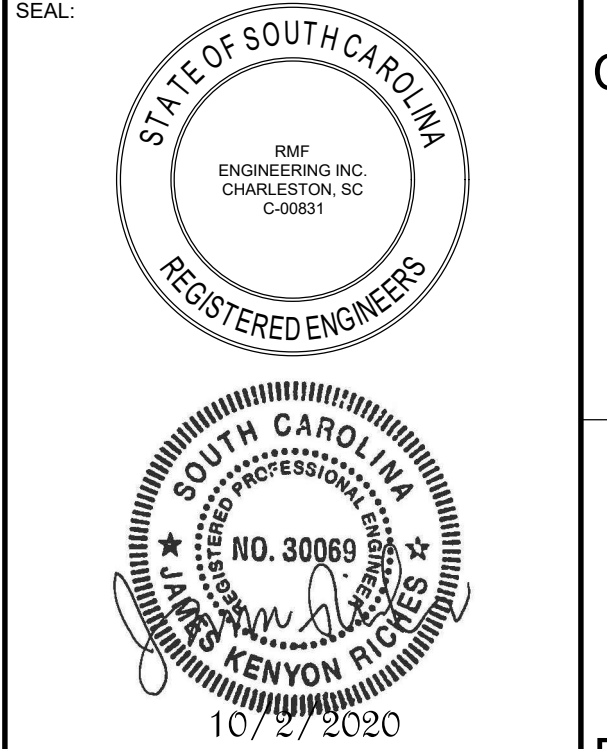

DRAWN BY: MRV DATE: 10/02/2020  
DESIGNED BY: MRV SCALE: NONE  
CHECKED BY: JEH RMF JOB NO.: 320191.A0  
PROJ. MGR.: APR CLIENT JOB #: H27-6133-MJ-D  
PROJECT NAME:  
**CAMPUS VILLAGE  
RESIDENTIAL  
DEVELOPMENT - SOUTH  
TUNNEL STABILIZATION**

PROJECT ADDRESS:  
**1300 WHEAT STREET  
COLUMBIA, SC 29201**

DRAWING TITLE:  
**COVER SHEET**

DRAWING NUMBER:  
**G001**







