


HONORS RESIDENCE HALL GFRC EXTERIOR CORNICE REPAIR



UNIVERSITY OF SOUTH CAROLINA
COLUMBIA, SOUTH CAROLINA 29201

Architect's Project Number: U356.14

05 OCTOBER 2014

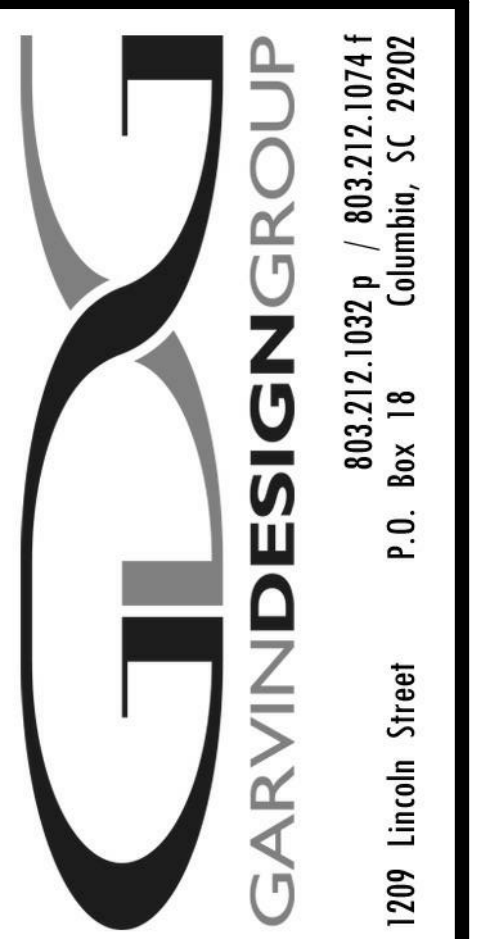

803.212.1032 p / 803.212.1074 f
Columbia, SC 29902
1209 Lincoln Street P.O. Box 18

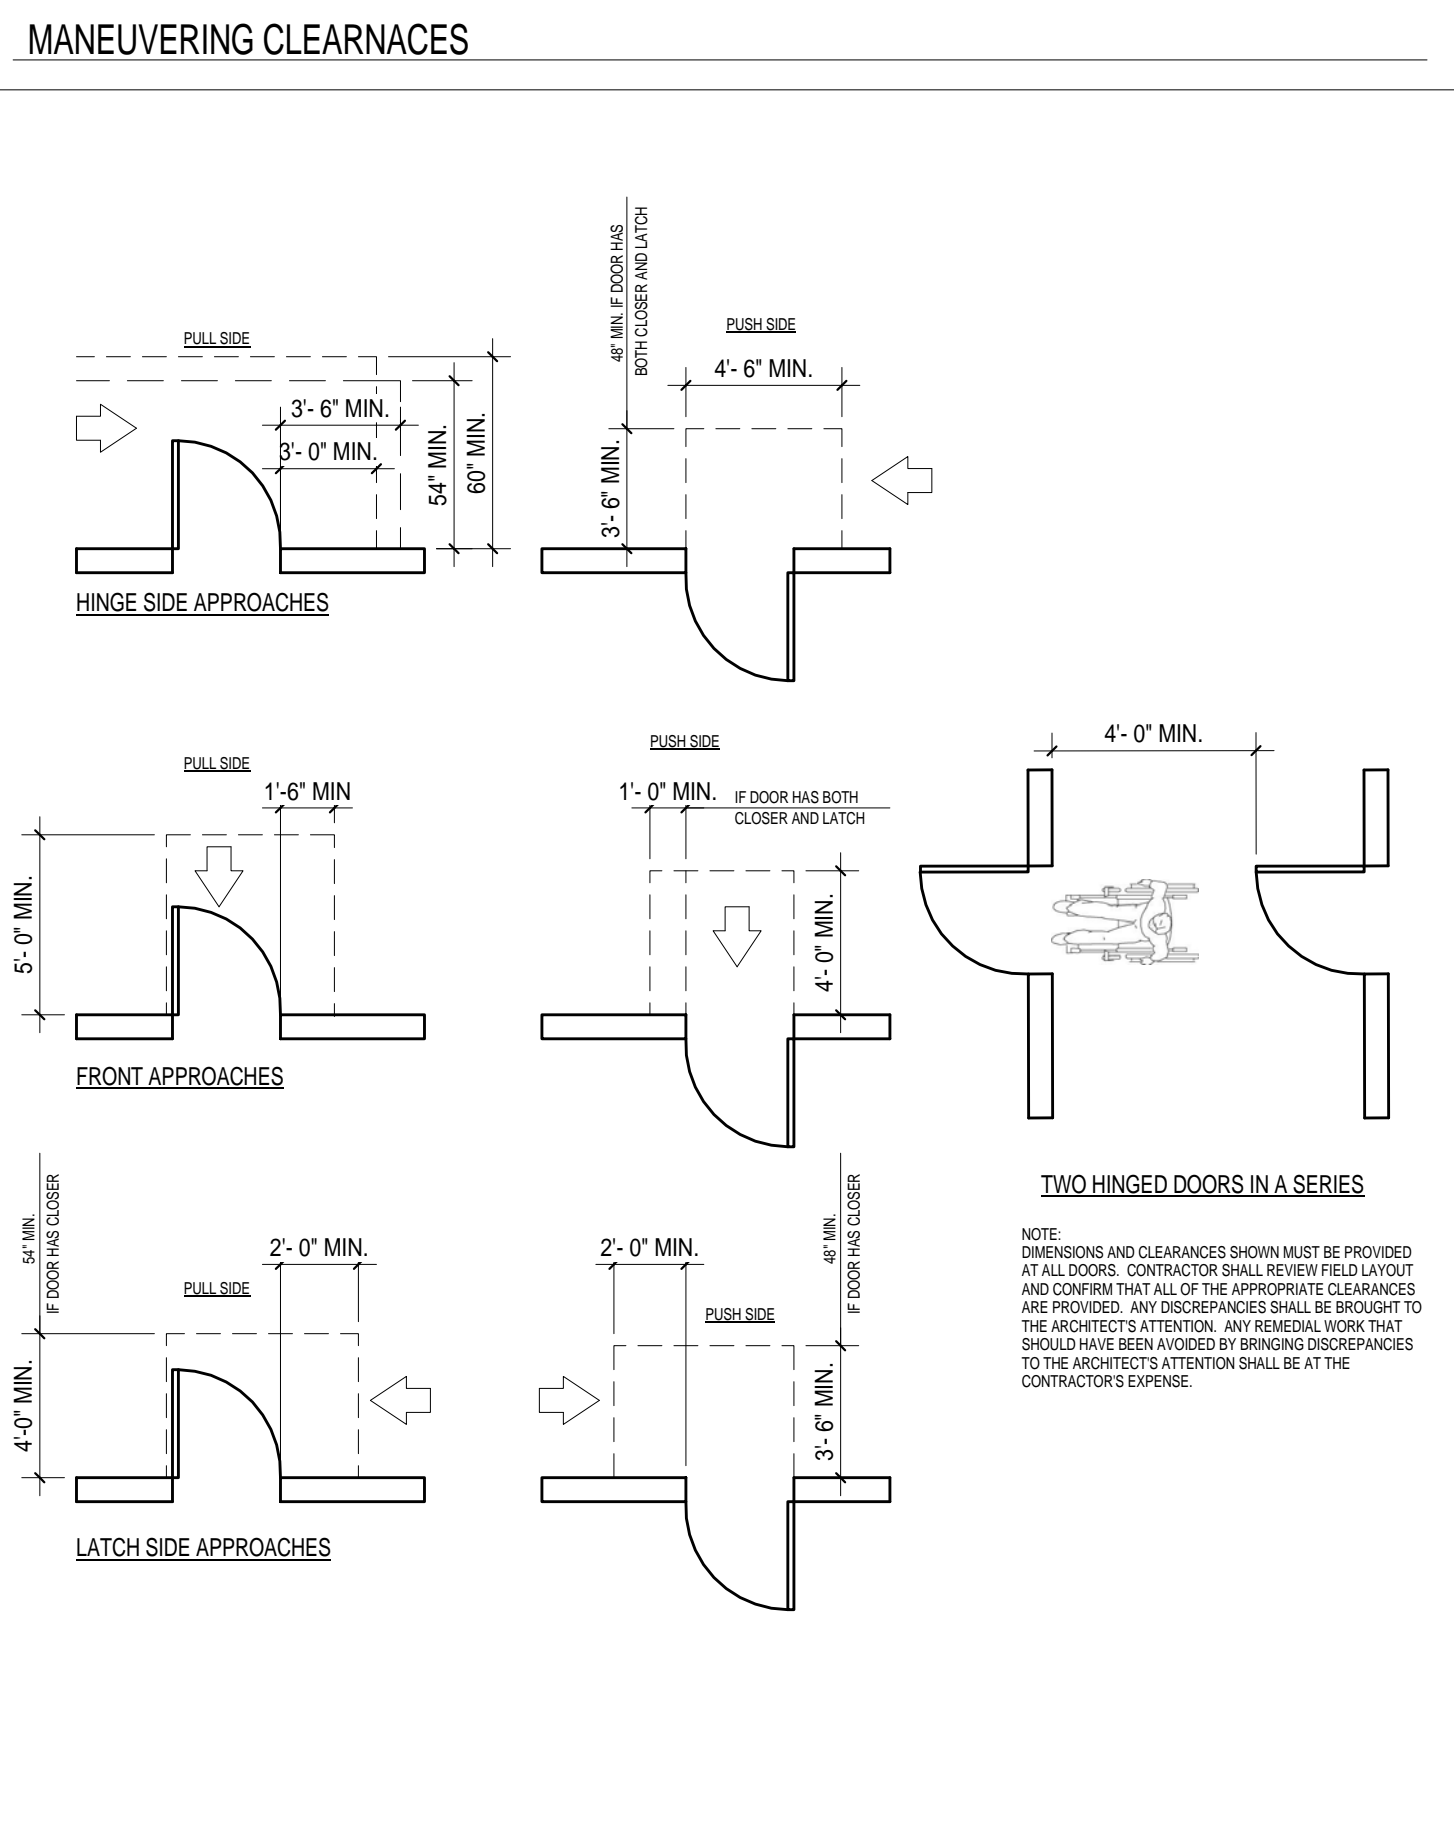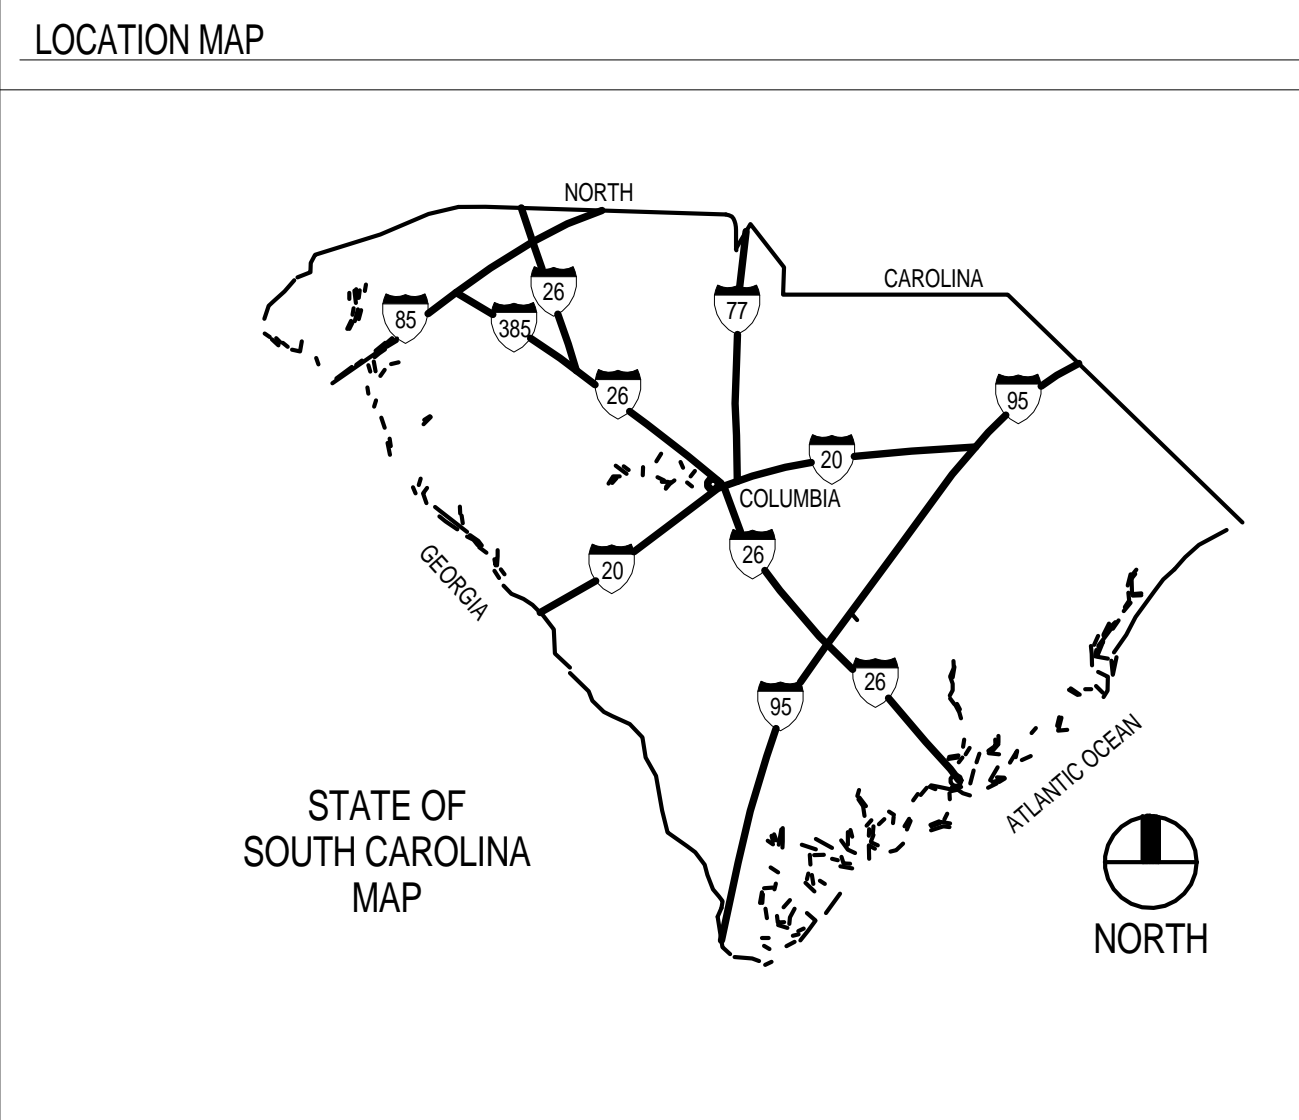

INDEX TO DRAWINGS



T1.1	TITLE SHEET AND INDEX TO DRAWINGS
ARCHITECTURE	
A1.1	OVERALL ROOF KEY PLAN
A1.1A	ROOF PLAN AREA "A"
A1.1B	ROOF PLAN AREA "B"
A1.1C	ROOF PLAN AREA "C"
A4.1	BUILDING ELEVATIONS

MATERIAL DESIGNATIONS

	COMPACTED EARTH		WOOD (ROUGH)
	POROUS FILL (STONE OR GRAVEL)		WOOD (FINISHED)
	CONCRETE		PLYWOOD
	CONCRETE MASONRY UNIT (CMU)		BATT INSULATION
	BRICK		GYPSUM BOARD
	SAND, PLASTER, CEMENT, GROUT		RIGID INSULATION
	STEEL		

ABBREVIATIONS

∠	ANGLE
Ⓢ	ABOVE FINISH FLOOR
ALUM	ALUMINUM
ARCH	ARCHITECTURAL
BLDG	BUILDING
BU	BUILT-UP ROOF
CJ	CENTERLINE
CLG	CEILING
CTR	CENTER
CONC	CONCRETE
CMU	CONCRETE MASONRY UNIT
CONT	CONTINUOUS
DIA	DIAMETER
DS	DOWN SPOUT
DWG	DRAWING
EXT	EXTERIOR
EXIST	EXISTING
EA	EACH
EJ	EXPANSION JOINT
ELEC	ELECTRICAL
EL	ELEVATION
ELEV	ELEVATOR
EQUIP	EQUIPMENT
EWC	ELECTRIC WATER COOLER
FIN	FINISH
FD	FLOOR DRAIN
FOF	FACE OF FINISH
FOS	FACE OF STUD
FR	FIRE RETARDANT
FV	FIELD VERIFY
GA	GAUGE
GYP BD	GYPSUM BOARD
HM	HOLLOW METAL
HORIZ	HORIZONTAL
HT	HEIGHT
HVAC	HEATING VENTILATION AIR-CONDITIONING
ID	INSIDE DIAMETER
INSUL	INSULATION
JT	JOINT
LAV	LAVATORY
MAX	MAXIMUM
MECH	MECHANICAL
MFR	MANUFACTURER
MN	MINIMUM
MO	MASONRY OPENING
NC	NOT IN CONTRACT
NOM	NOMINAL
NTS	NOT TO SCALE
OC	ON CENTER
OD	OUTSIDE DIAMETER
OPNG	OPENING
OPP	OPPOSITE
P	PAINT
PR	PAIR
PL	PLATE, PROPERTY LINE
PT	PRESSURE TREATED
R, RAD	RADIUS
REQD	REQUIRED
RD	ROOF DRAIN
RO	ROUGH OPENING
SF	SQUARE FEET
SIM	SIMILAR
SPEC	SPECIFICATIONS
SS	STAINLESS STEEL
STD	STANDARD
STR	STRUCTURAL
SUSP	SUSPENDED
TOS	TOP OF STEEL
TOW	TOP OF WALL
TYP	TYPICAL
UNO	UNLESS NOTED OTHERWISE
VERT	VERTICAL
VCT	VINYL COMPOSITION TILE
W	WITH
WC	WATER CLOSET
WR	WATER RESISTANT
WWF	WELDED WIRE FABRIC
WD	WOOD

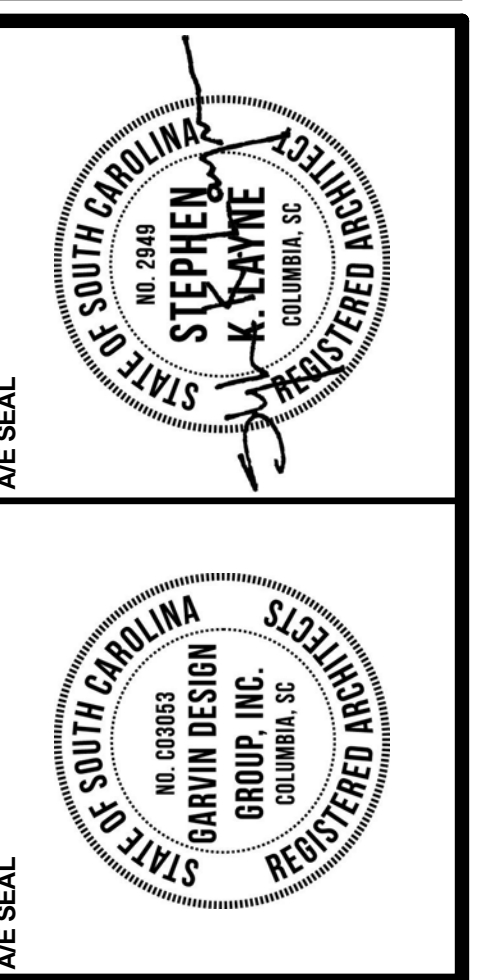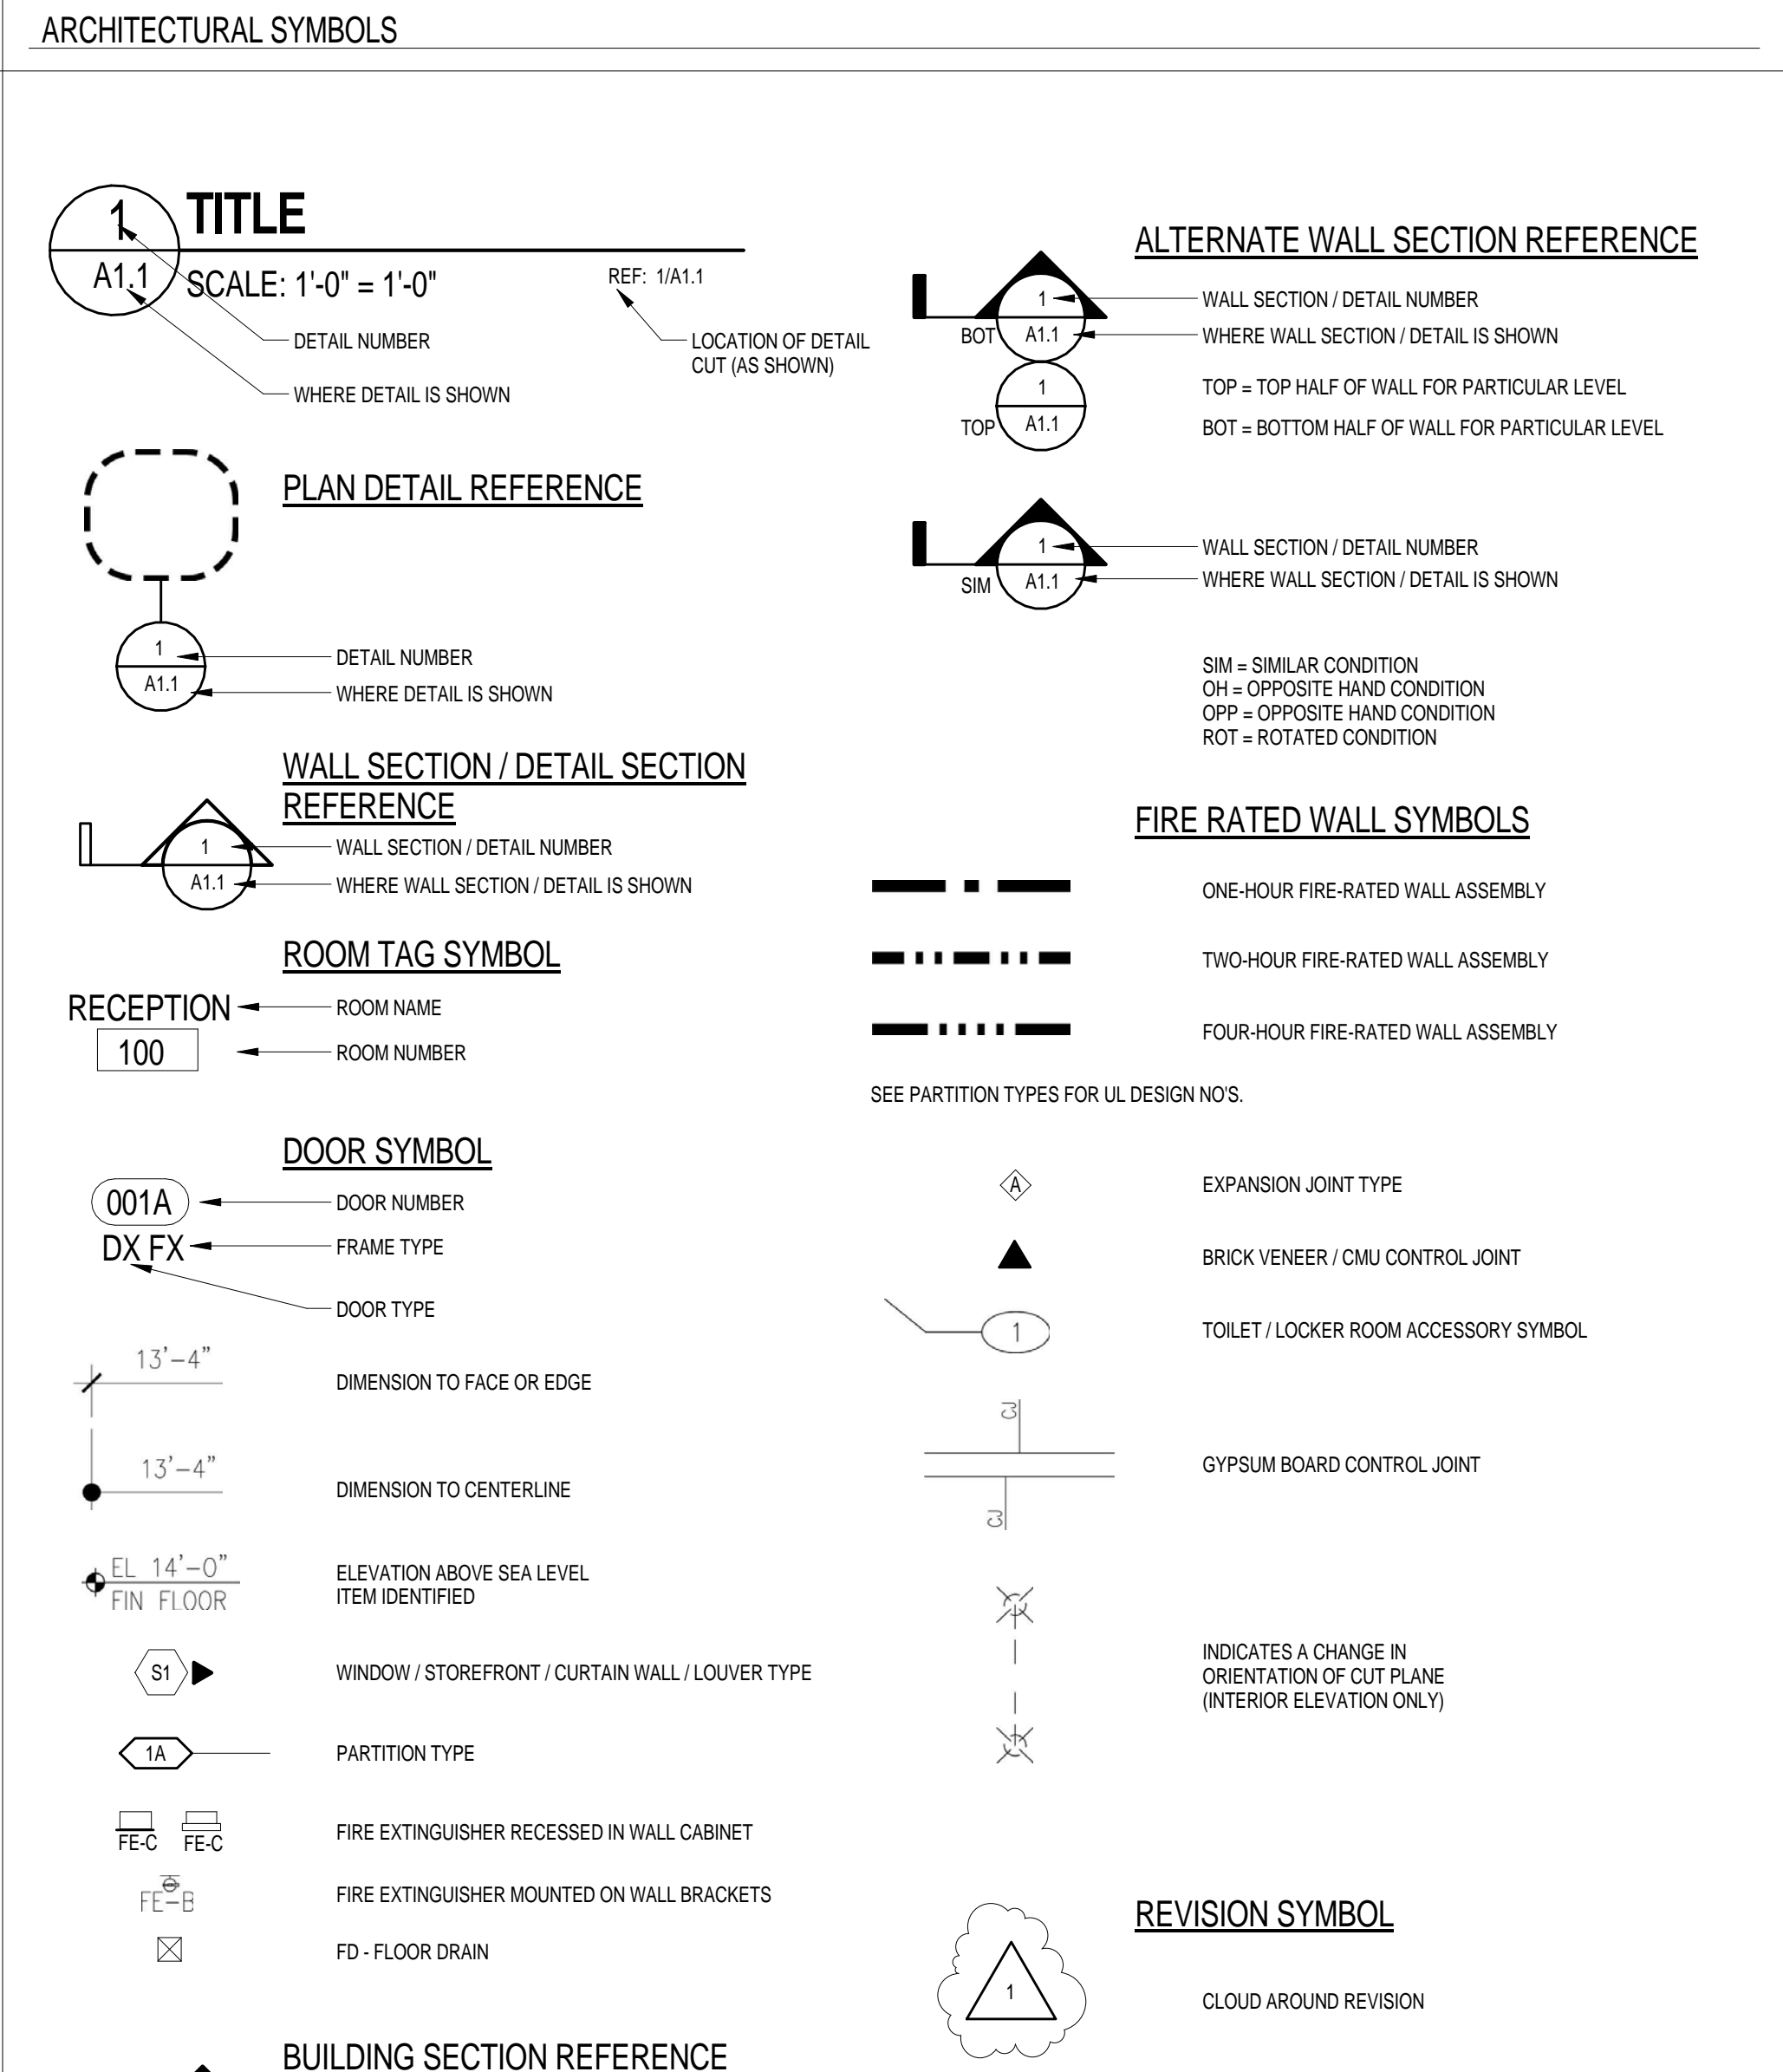

PROJECT TITLE
**HONORS RESIDENCE HALL
GFRC EXTERIOR CORNICE REPAIR**
University of South Carolina
Columbia, SC 29201

REVISIONS

NO.	NAME	DATE

DRAWN BY: _____
CHECKED BY: _____
DATE: _____


DRAWING TITLE
TITLE SHEET

PROJECT NO. U356.14
DATE 10.06.14
DRAWING NO. **T1.1**

10/6/2014 3:22:58 PM

10/6/2014 3:13:36 PM

1 OVERALL ROOF KEY PLAN
A1.1 3/32" = 1'-0" REFERENCE TO: 01

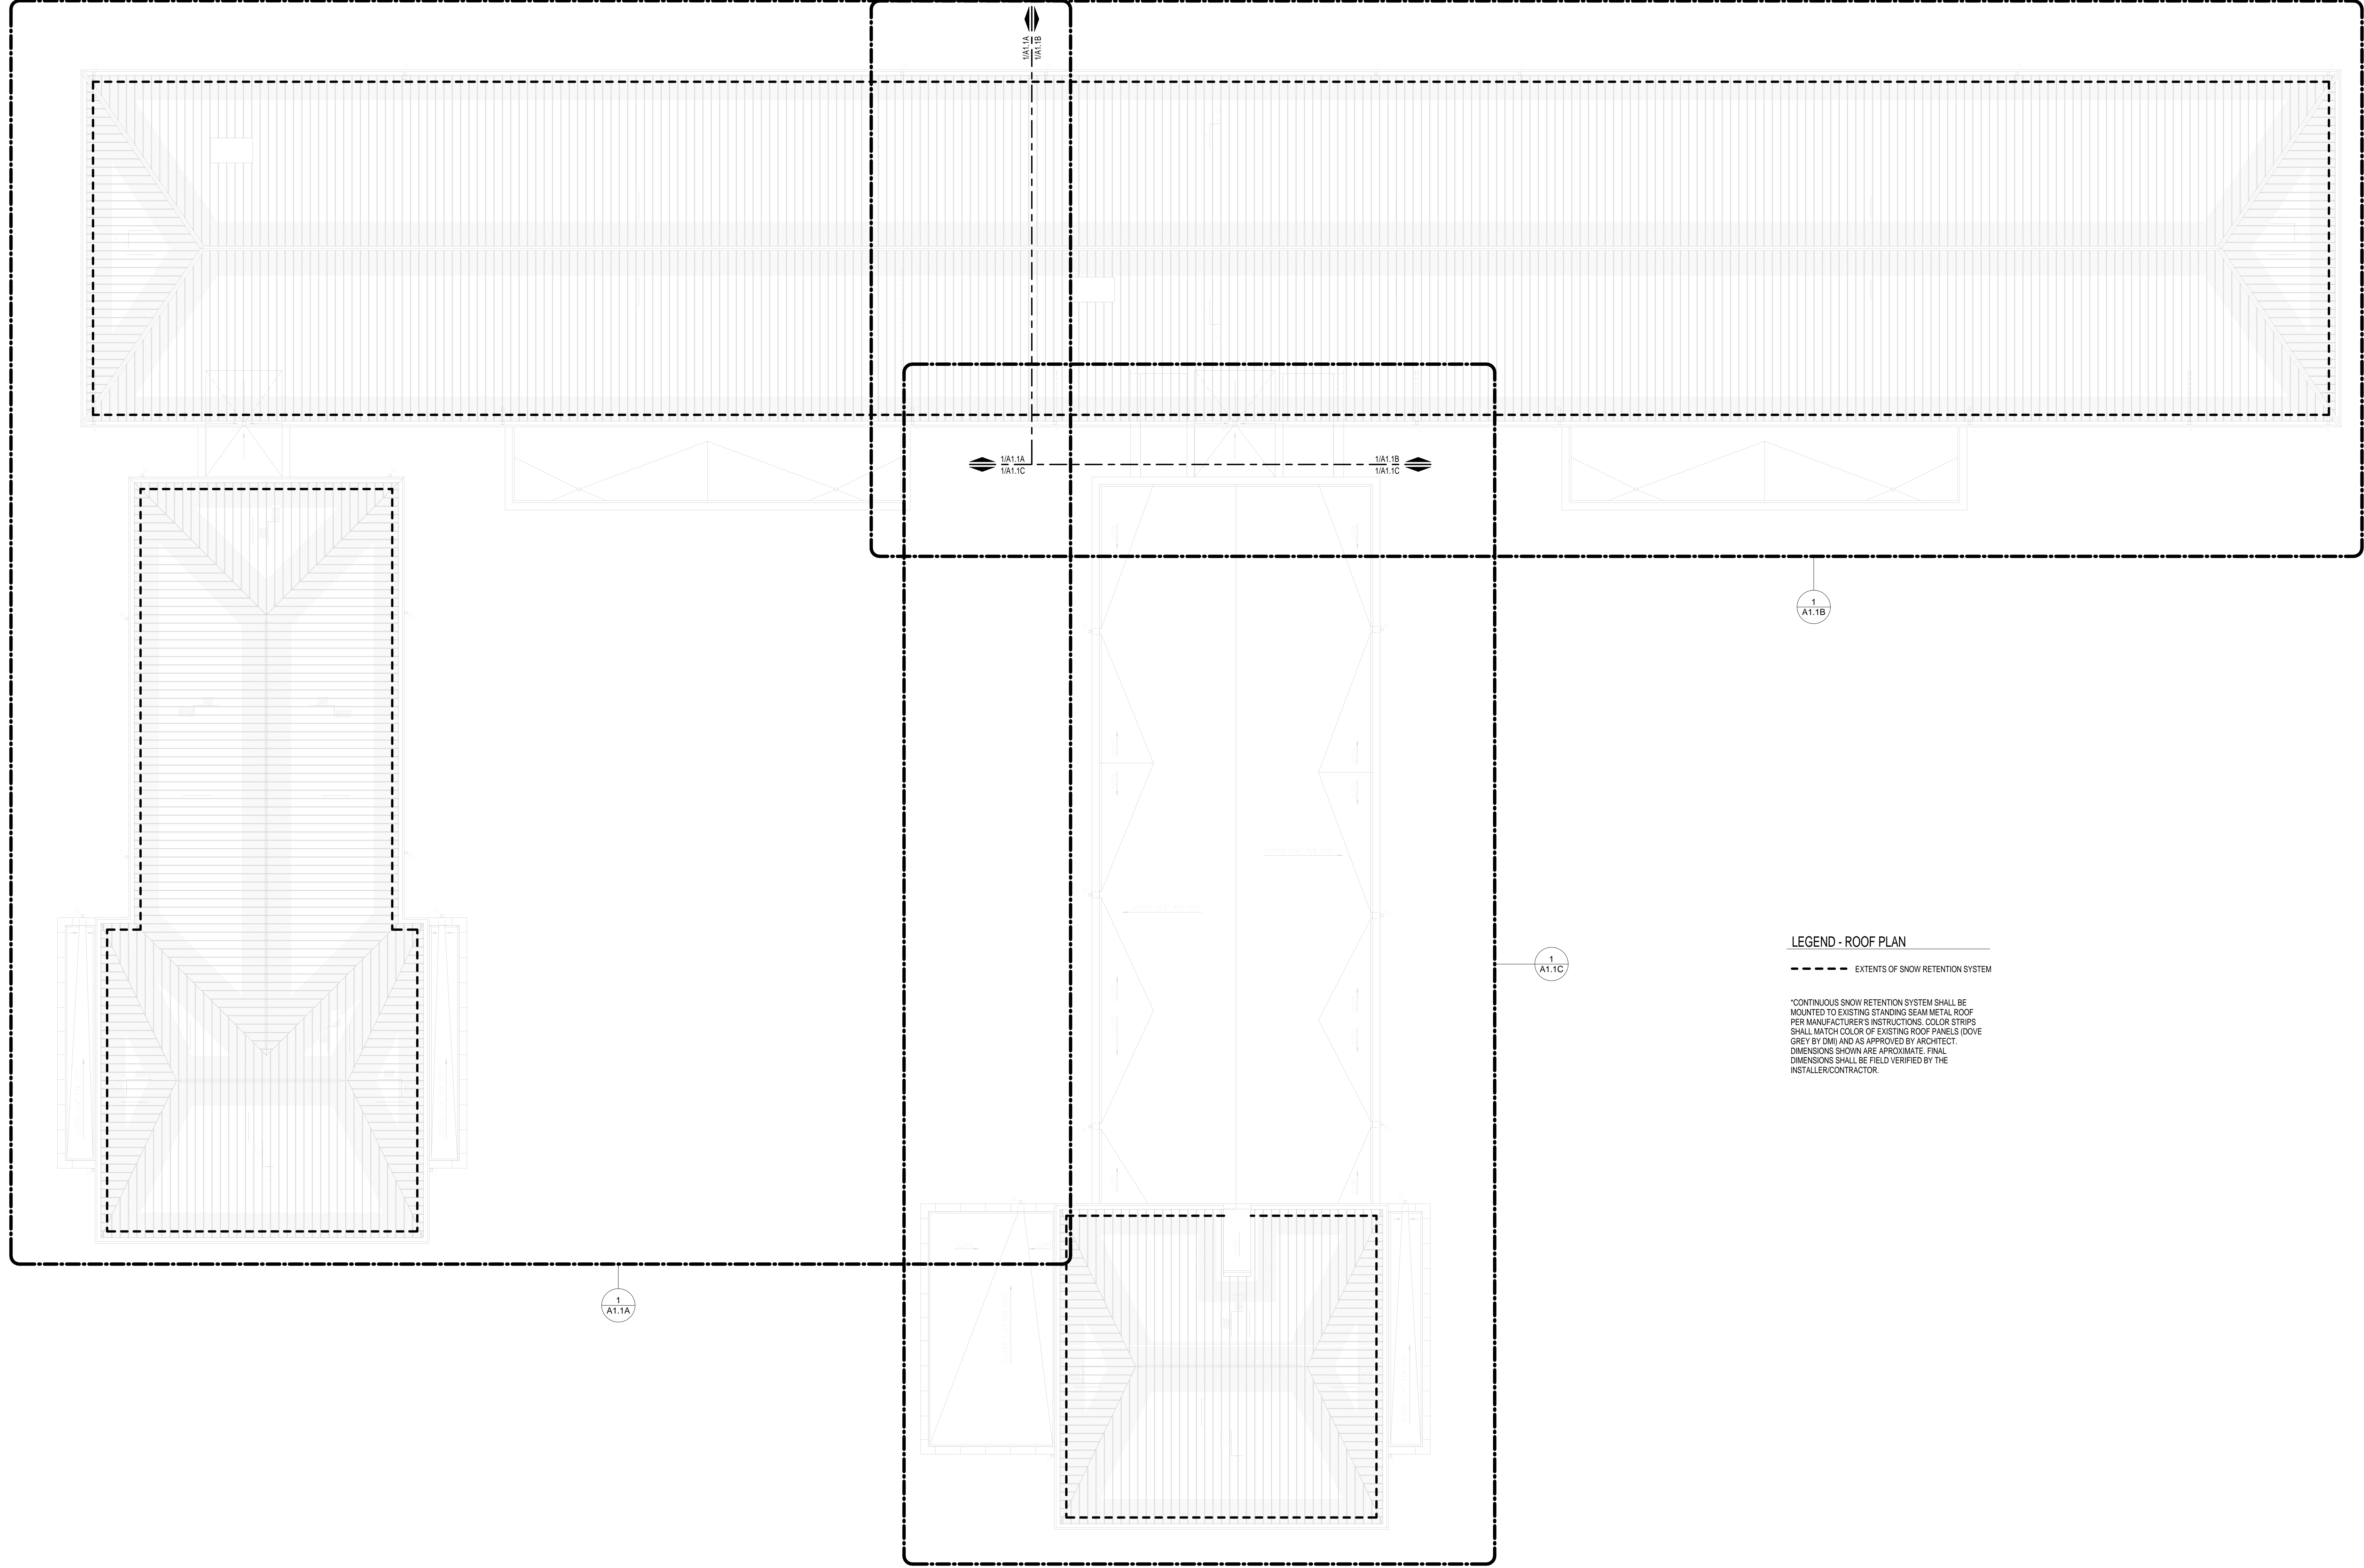

LEGEND - ROOF PLAN

--- EXTENTS OF SNOW RETENTION SYSTEM

*CONTINUOUS SNOW RETENTION SYSTEM SHALL BE MOUNTED TO EXISTING STANDING SEAM METAL ROOF PER MANUFACTURER'S INSTRUCTIONS. COLOR STRIPS SHALL MATCH COLOR OF EXISTING ROOF PANELS (DOVE GREY BY DMI) AND AS APPROVED BY ARCHITECT. DIMENSIONS SHOWN ARE APPROXIMATE. FINAL DIMENSIONS SHALL BE FIELD VERIFIED BY THE INSTALLER/CONTRACTOR.



PROJECT TITLE
**HONORS RESIDENCE HALL
GFRC EXTERIOR CORNICE REPAIR**

University of South Carolina
Columbia, SC 29201



NO.	REVISIONS	NAME	DATE

DRAWN BY: _____
CHECKED BY: _____
AUTHOR: _____
CHECKER: _____
THIS DRAWING IS THE PROPERTY OF GARVIN DESIGN GROUP, INC. IT IS TO BE USED ONLY FOR THE PROJECT AND SITE SPECIFICALLY IDENTIFIED HEREON. ANY REUSE OR REPRODUCTION OF THIS DRAWING WITHOUT THE WRITTEN PERMISSION OF GARVIN DESIGN GROUP, INC. IS STRICTLY PROHIBITED.
© 2012 GARVIN DESIGN GROUP, INC.

DRAWING TITLE
OVERALL ROOF KEY PLAN

PROJECT NO.
1036.14
DATE
10.06.14
DRAWING NO.
A1.1

10/6/2014 3:14:24 PM

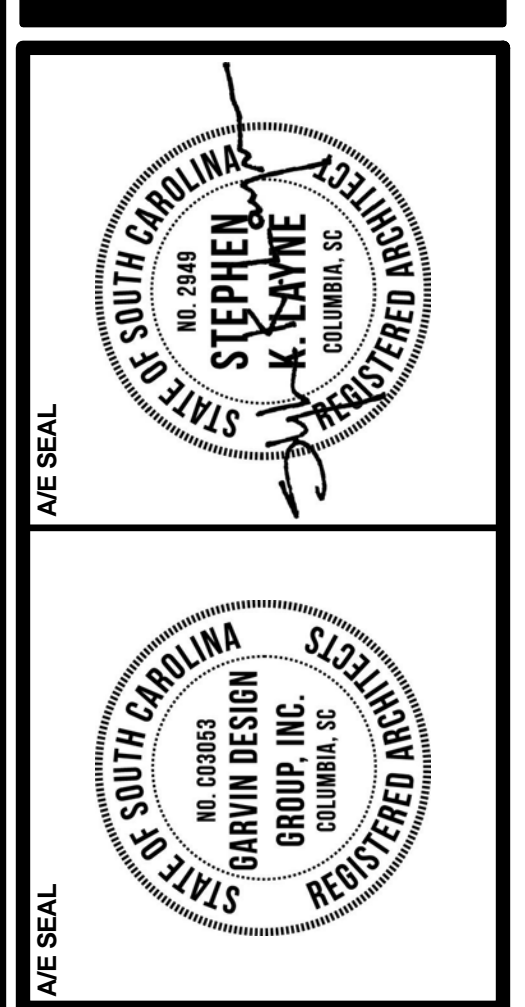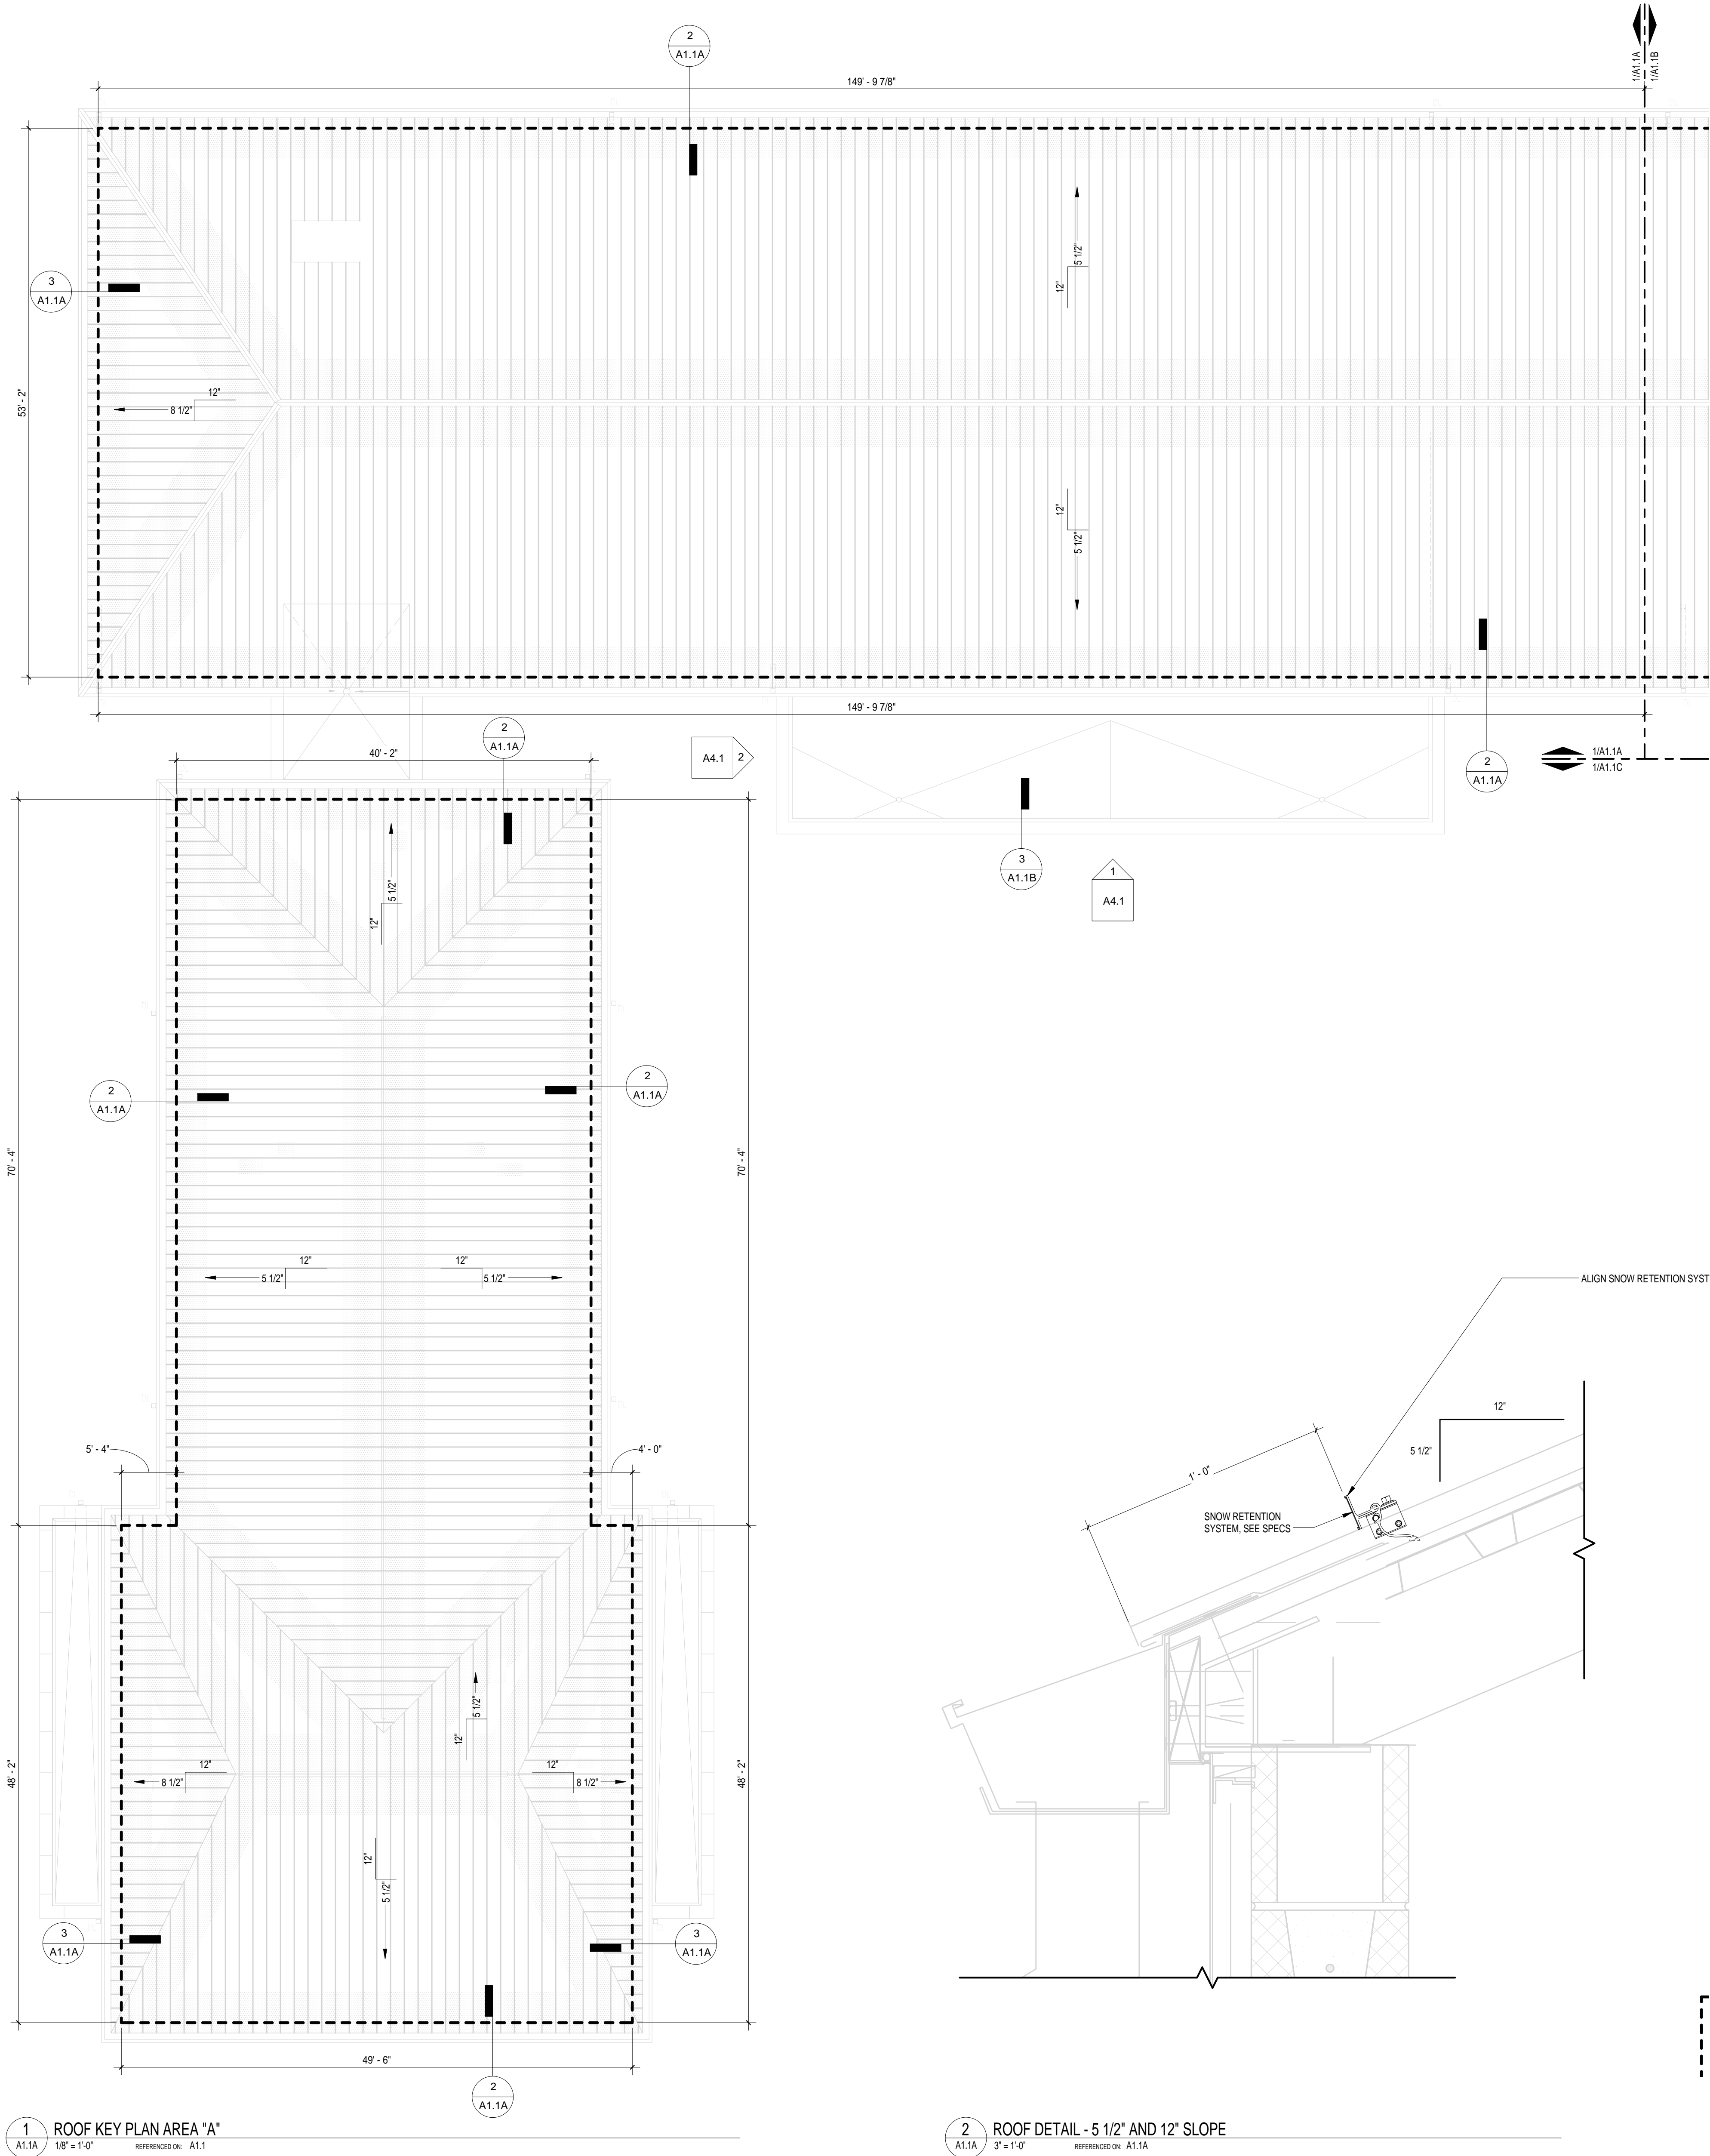

PROJECT TITLE
HONORS RESIDENCE HALL
GFRC EXTERIOR CORNICE REPAIR
 University of South Carolina
 Columbia, SC 29201


NO.	REVISIONS	NAME	DATE

DRAWN BY: / **CHECKED BY:** / **AUTHOR:** / **DATE:**
THIS DRAWING IS THE PROPERTY OF GARVIN DESIGN GROUP, INC. IT IS TO BE USED ONLY FOR THE PROJECT AND SITE SPECIFICALLY IDENTIFIED HEREON. ANY REPRODUCTION, COPIING OR USE OF THIS DRAWING FOR ANY OTHER PROJECT WITHOUT THE WRITTEN CONSENT OF GARVIN DESIGN GROUP, INC. IS STRICTLY PROHIBITED. © 2013 GARVIN DESIGN GROUP, INC.

DRAWING TITLE
ROOF PLAN AREA "A"

PROJECT NO. / **DATE** / **DRAWING NO.**
 LUS6.14 / 10.06.14 / **A1.1A**

10/6/2014 3:15:05 PM

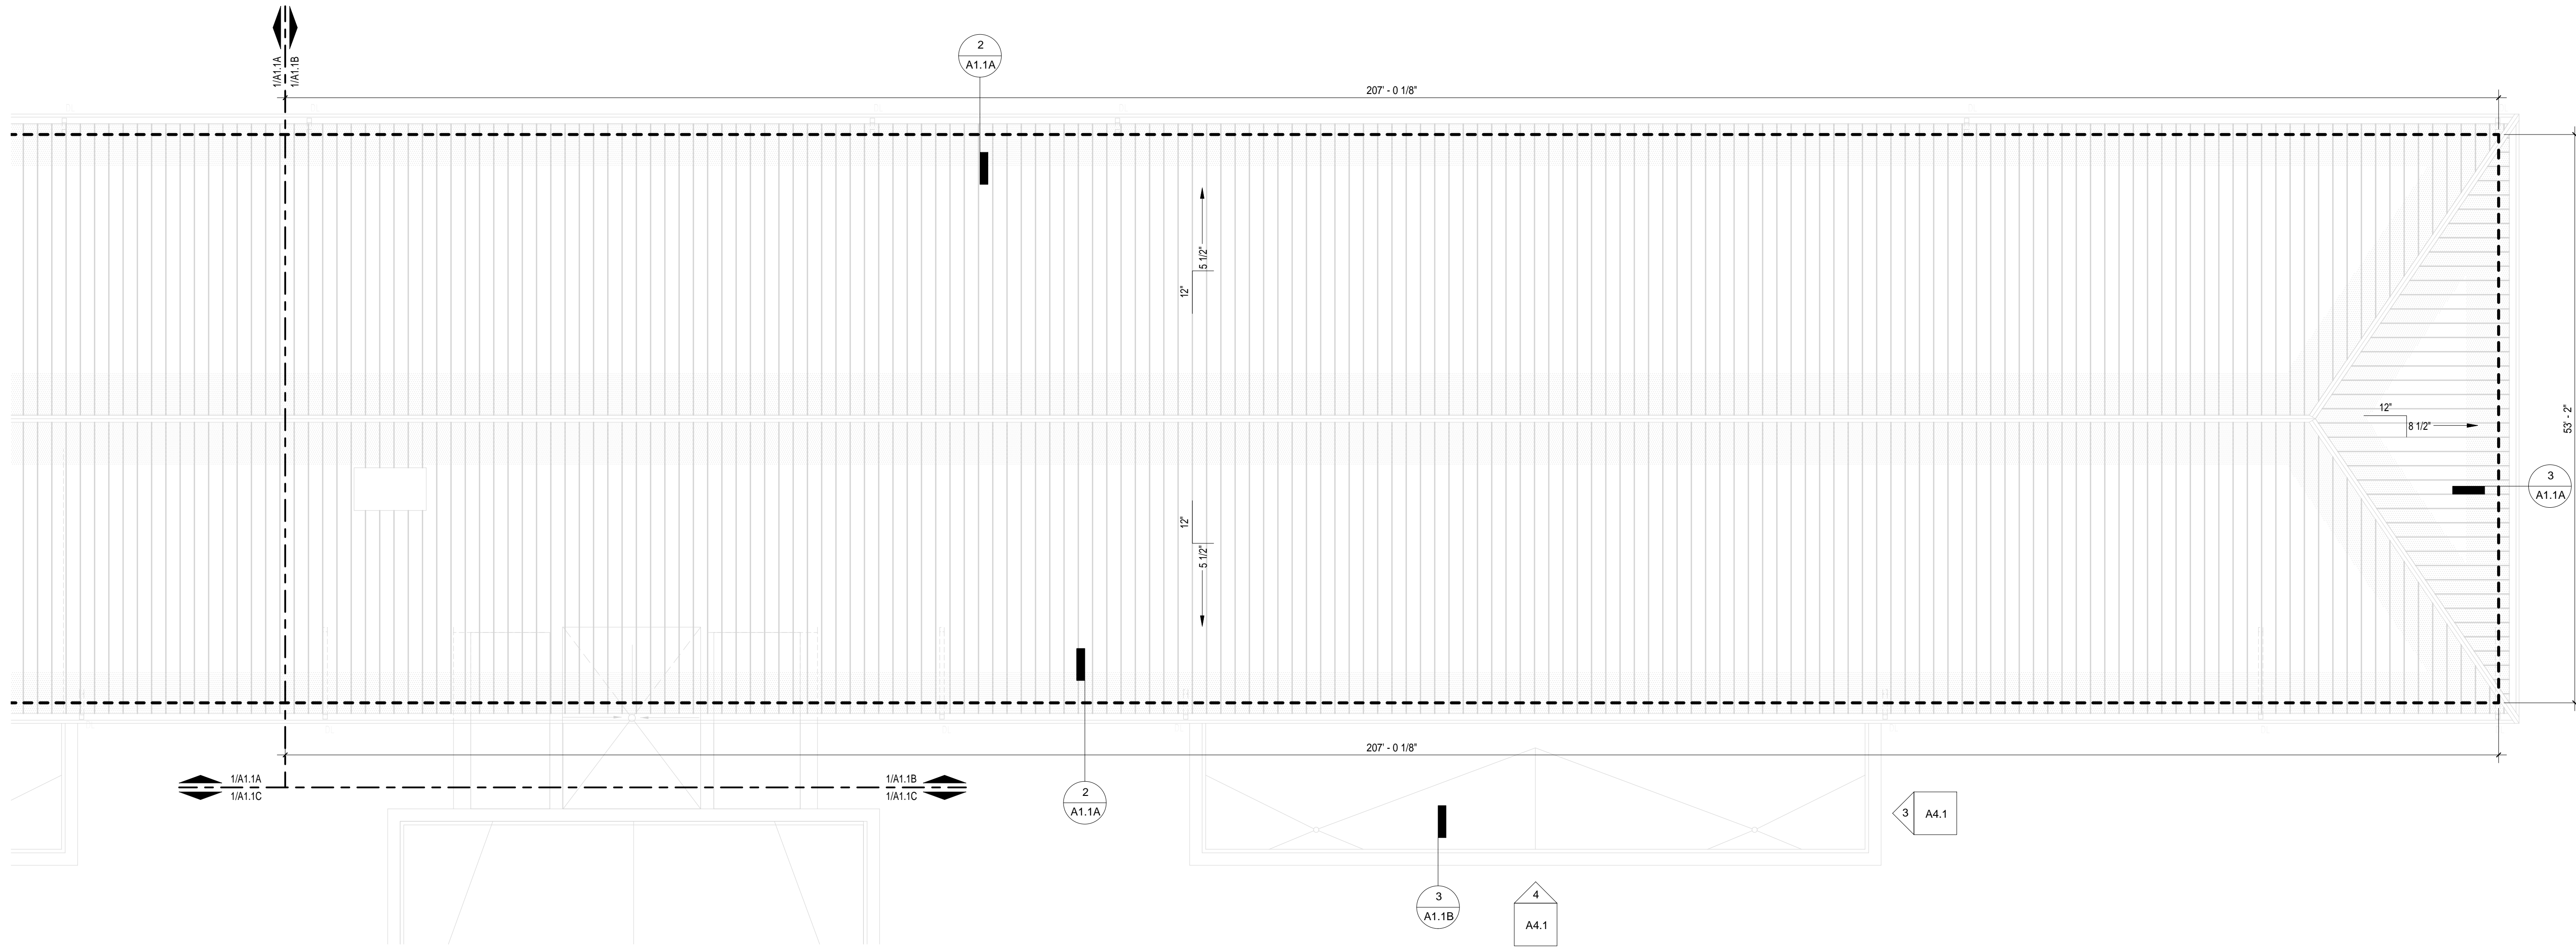


1 ROOF KEY PLAN AREA "B"
 A1.1B 1/8" = 1'-0"
 REFERENCED ON: A1.1


LEGEND - ROOF PLAN

--- EXTENTS OF SNOW RETENTION SYSTEM



*CONTINUOUS SNOW RETENTION SYSTEM SHALL BE MOUNTED TO EXISTING STANDING SEAM METAL ROOF PER MANUFACTURER'S INSTRUCTIONS. COLOR STRIPS SHALL MATCH COLOR OF EXISTING ROOF PANELS (DOVE GREY BY DMJ) AND AS APPROVED BY ARCHITECT. DIMENSIONS SHOWN ARE APPROXIMATE. FINAL DIMENSIONS SHALL BE FIELD VERIFIED BY THE INSTALLER/CONTRACTOR.

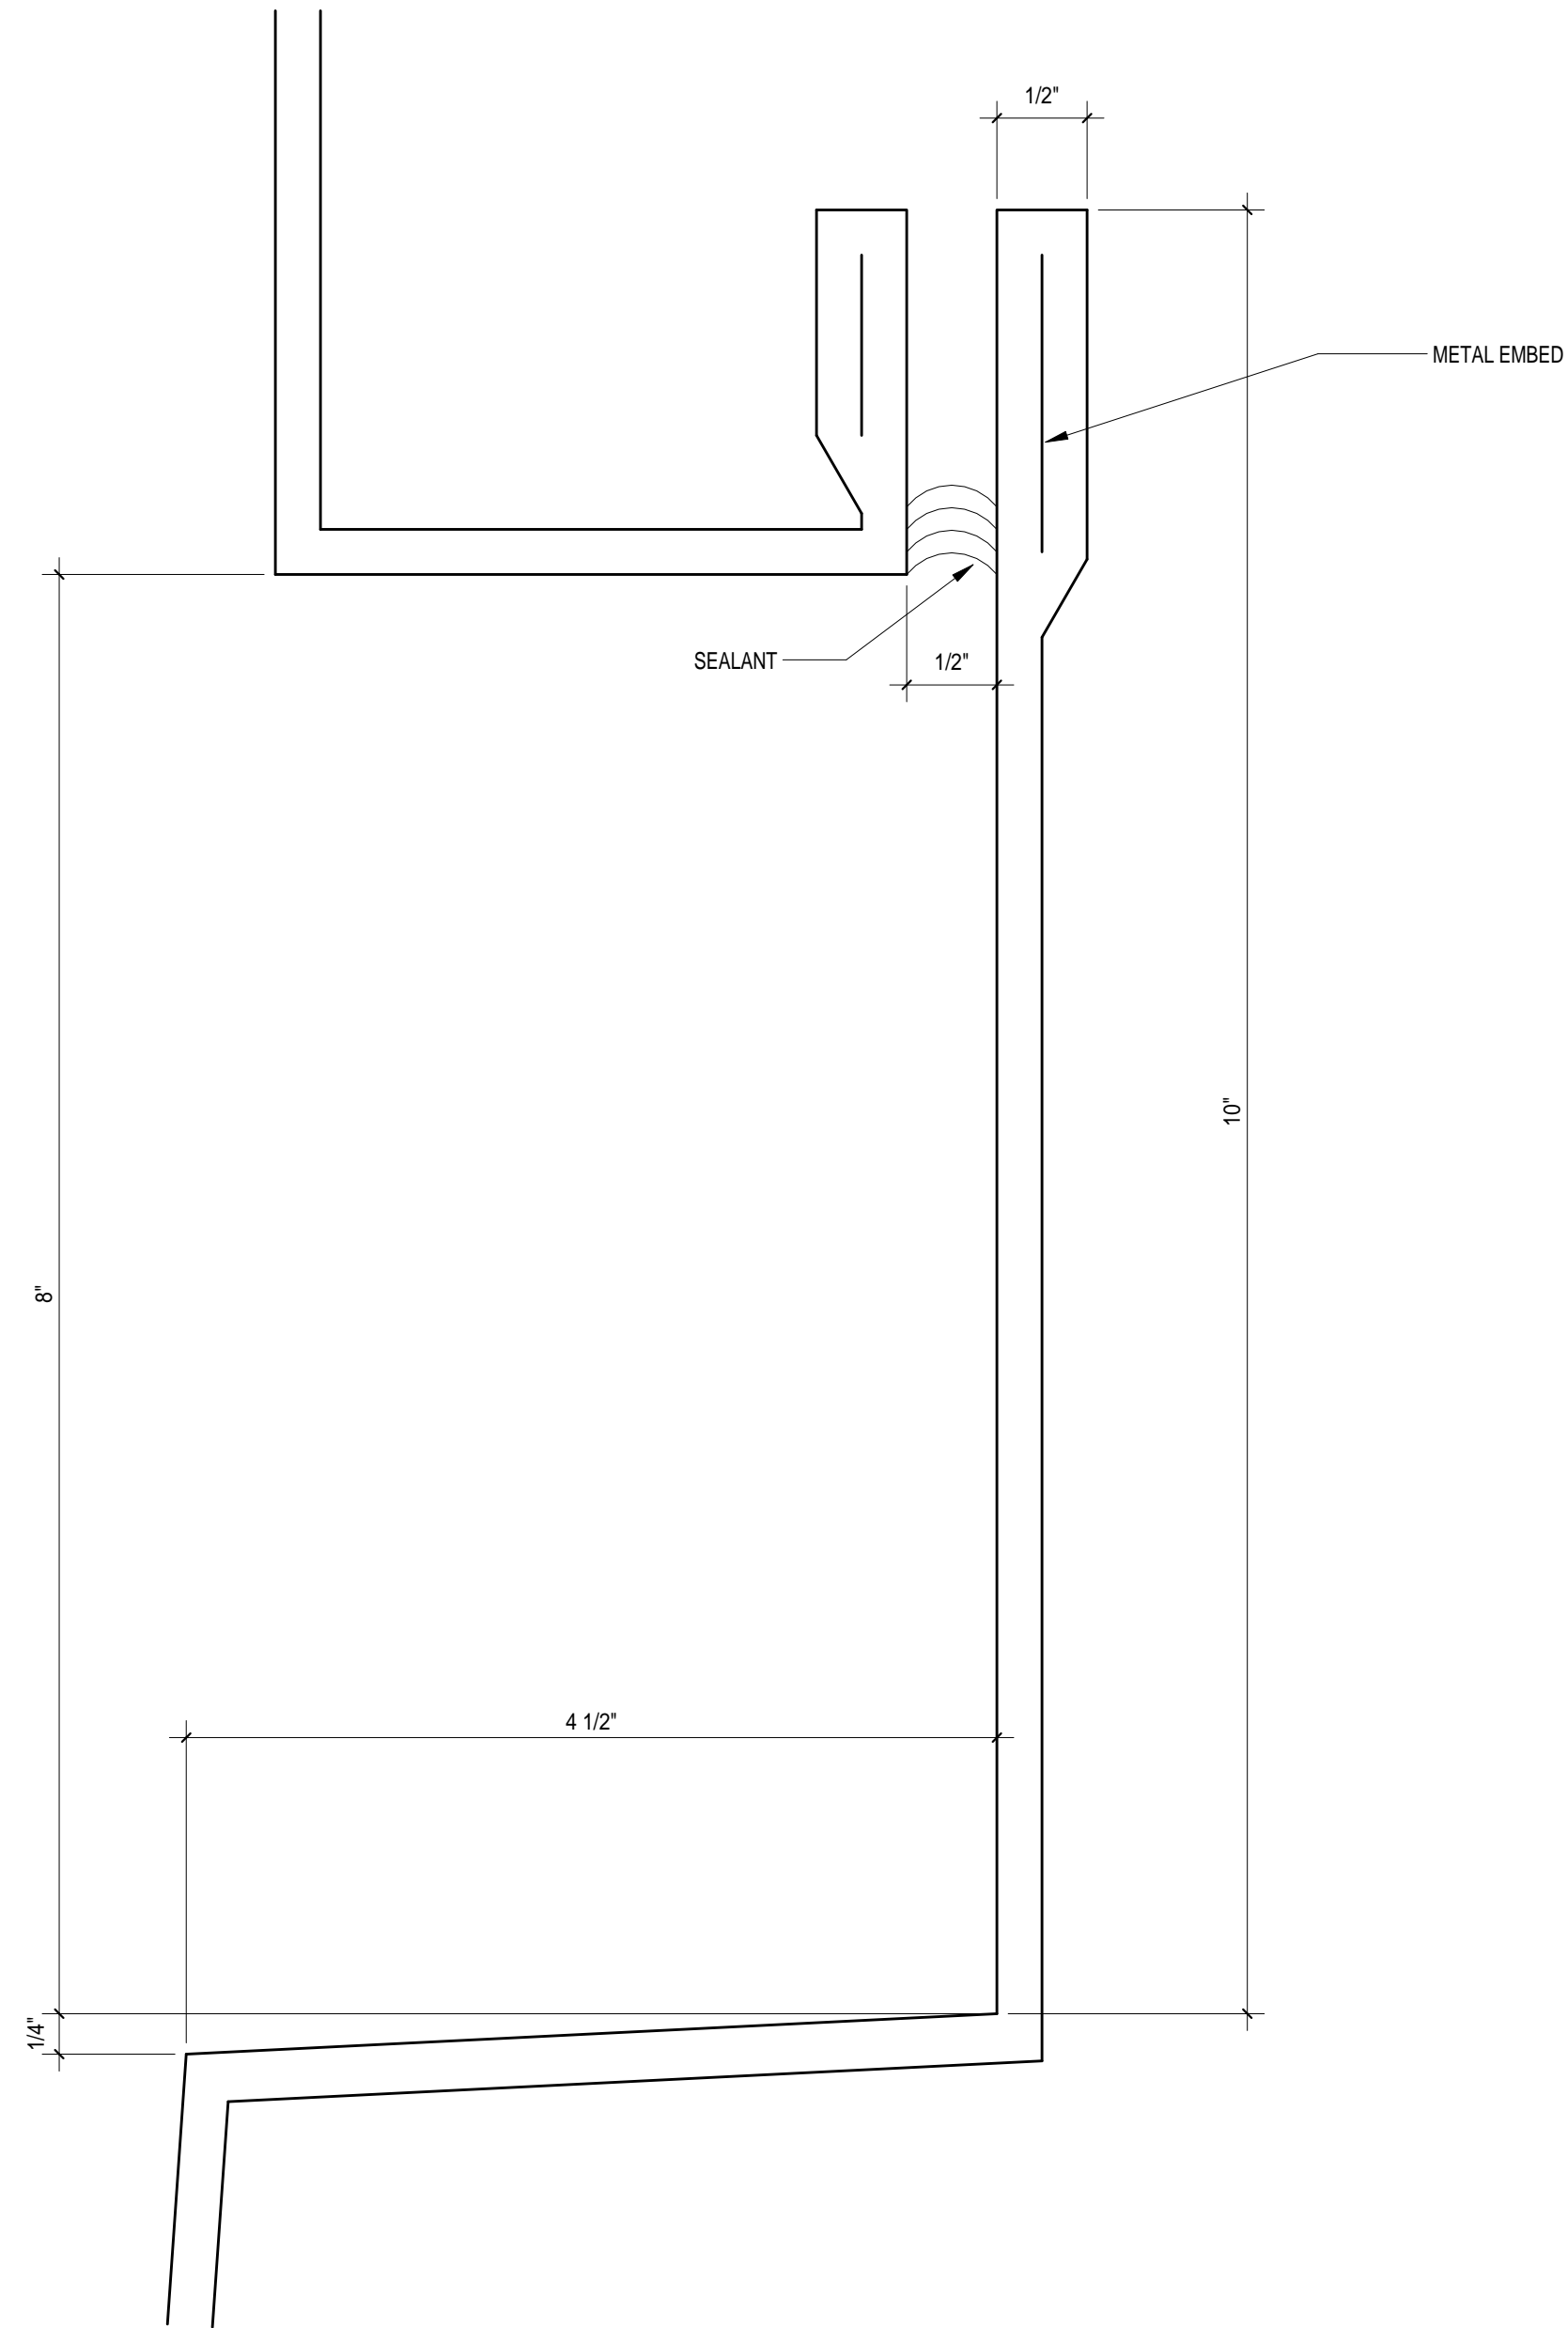

2 COLUMN COVER TOP DETAIL
 A1.1B 1/2" = 1'-0"
 REFERENCED ON: A1.1B

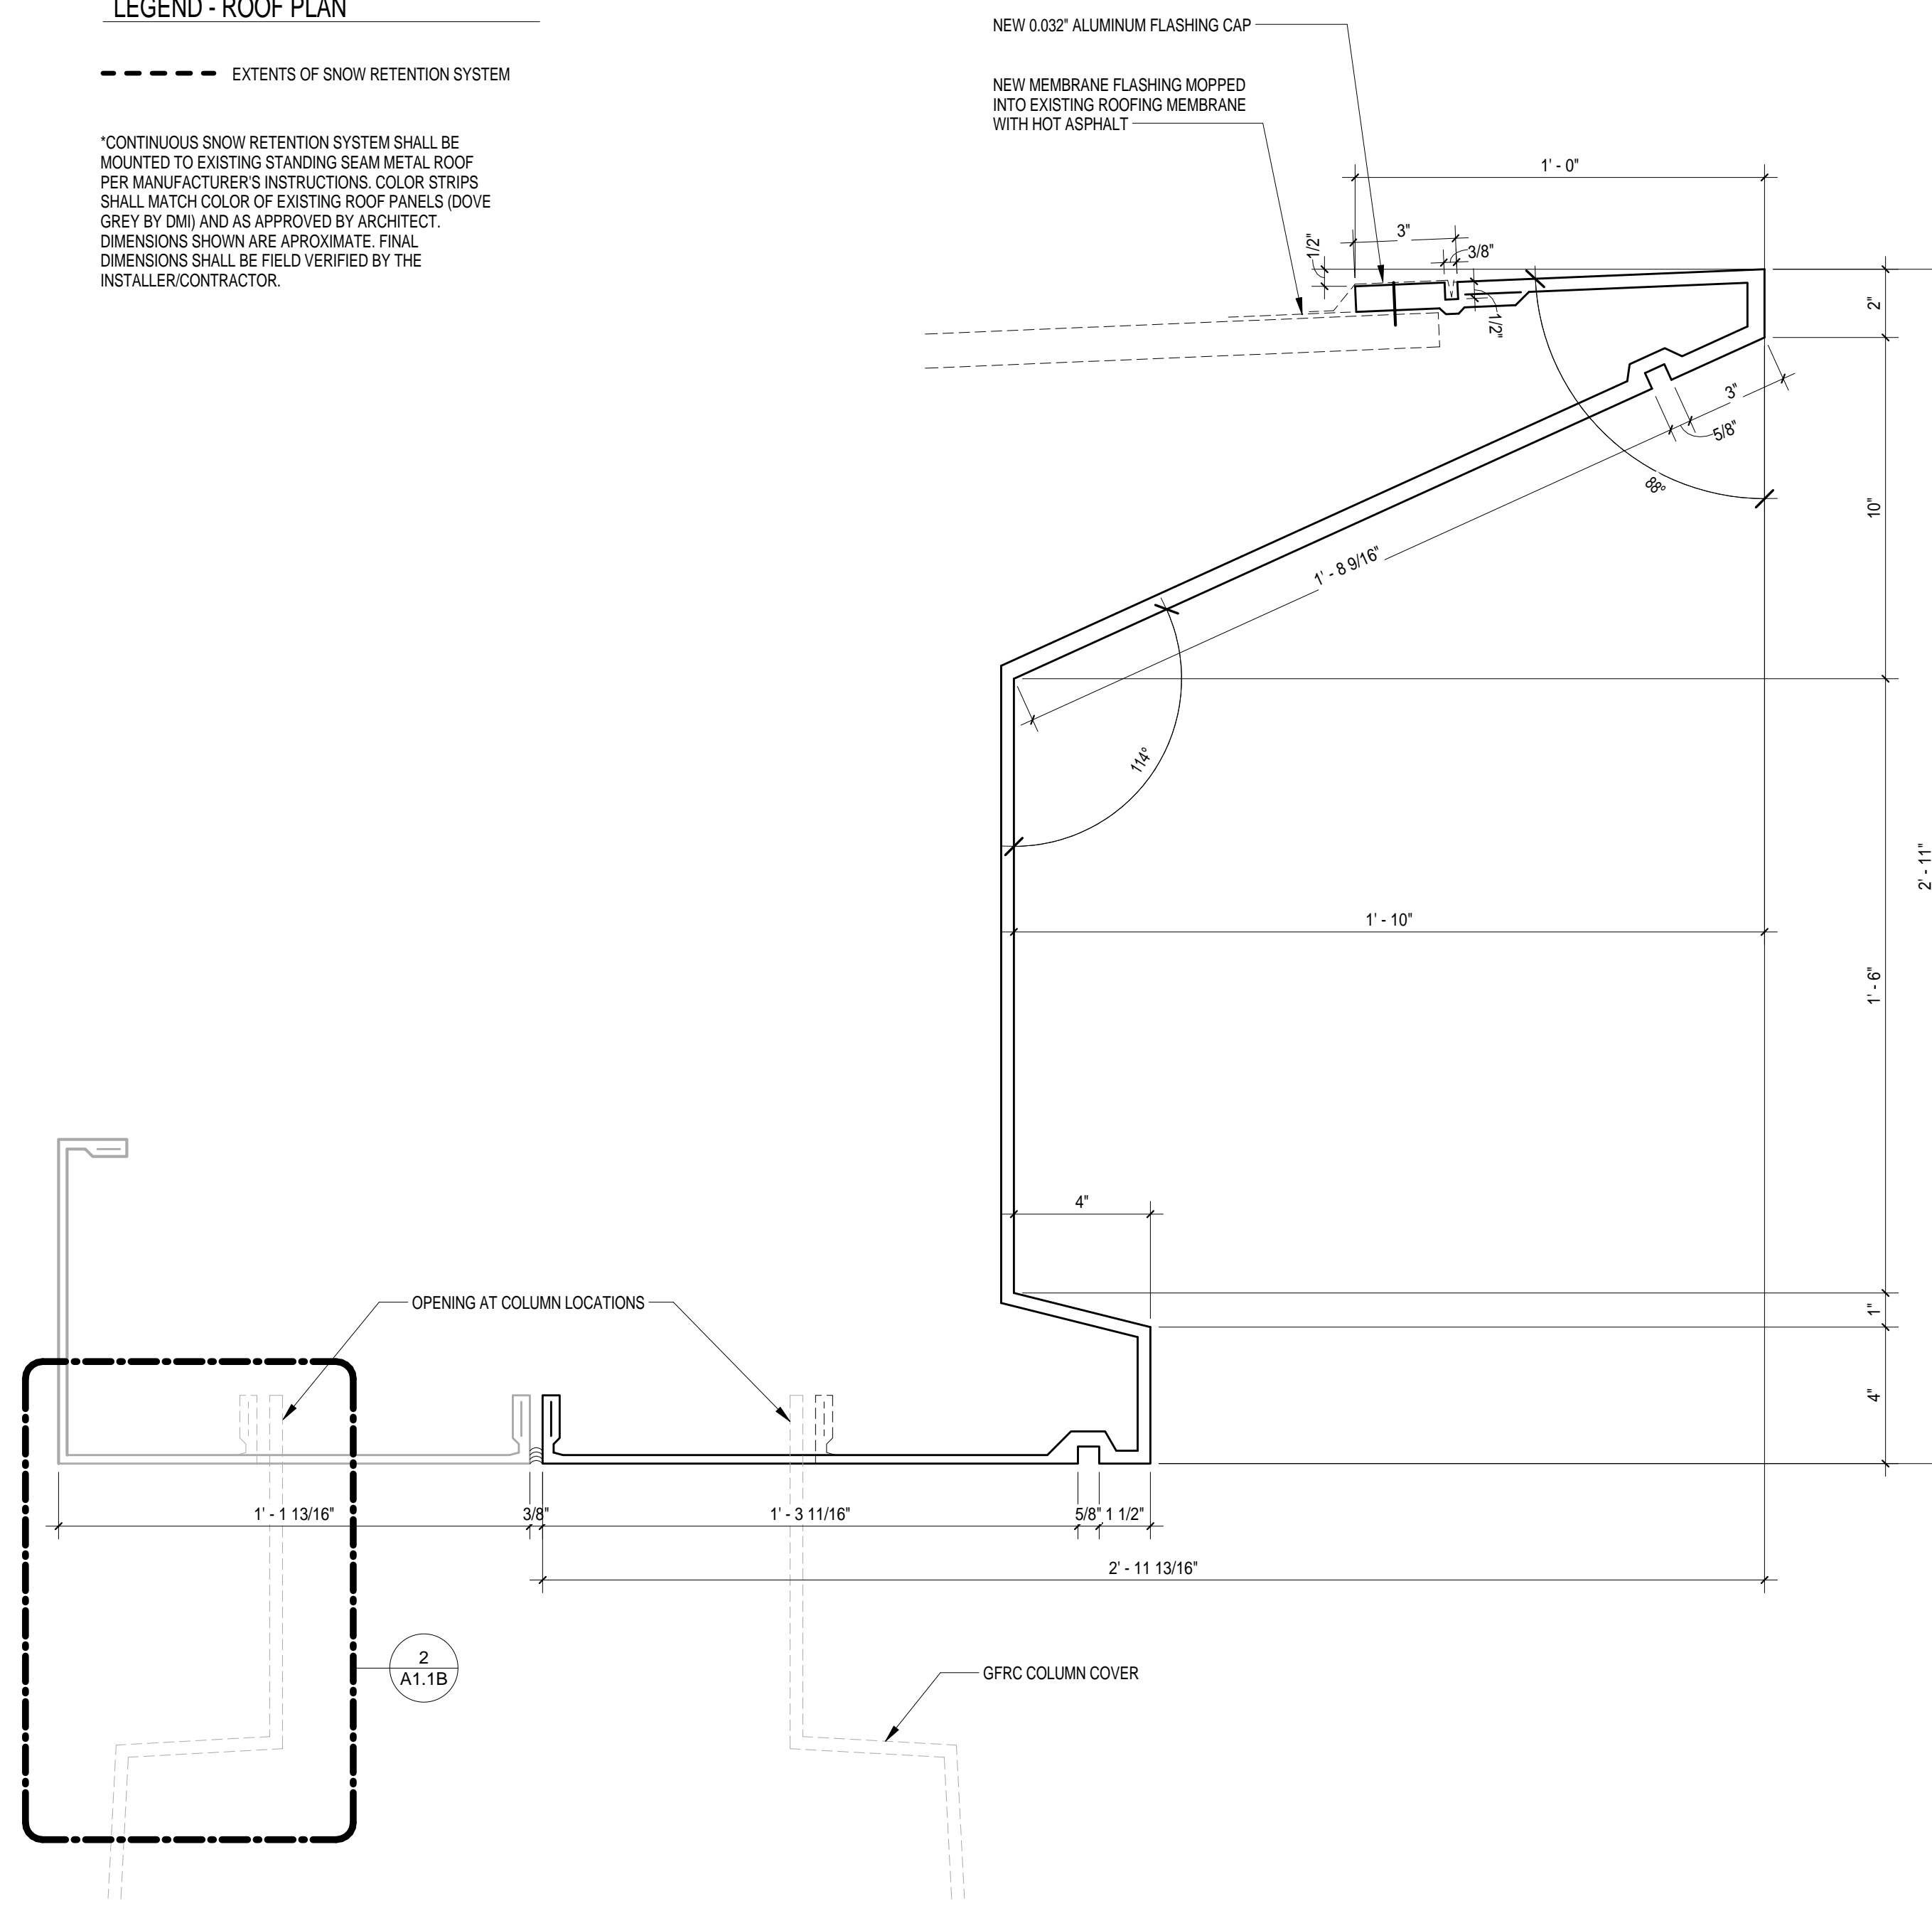

3 SECTION AT GFRc CORNICE
 A1.1B 3" = 1'-0"
 REFERENCED ON: A1.1A

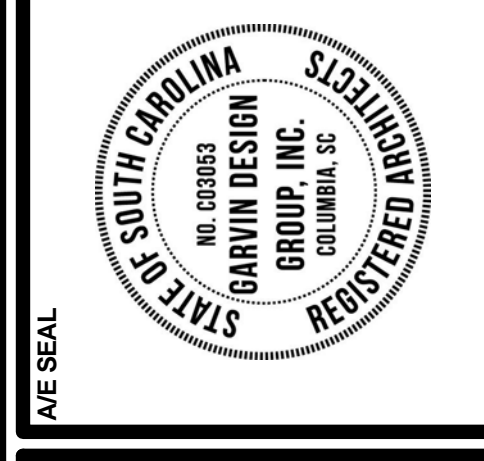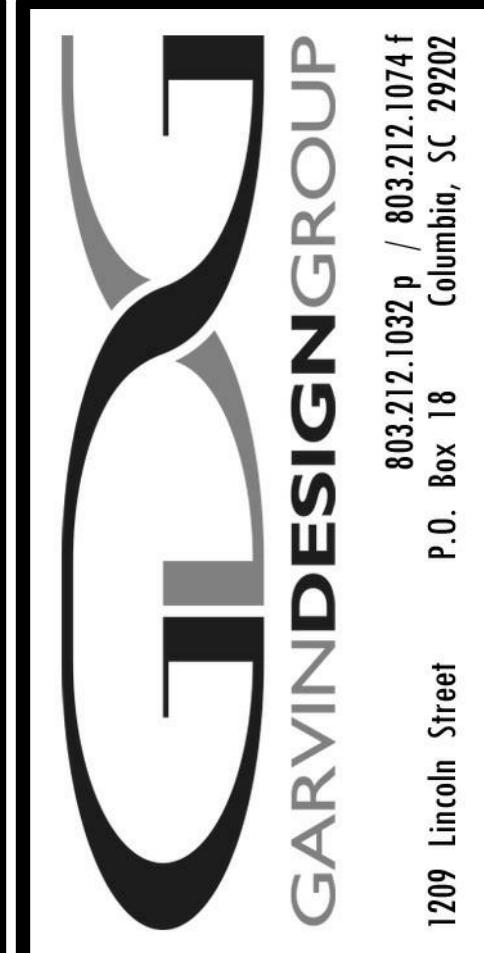

PROJECT TITLE
**HONORS RESIDENCE HALL
 GFRc EXTERIOR CORNICE REPAIR**
 University of South Carolina
 Columbia, SC 29201


NO.	REVISIONS	NAME	DATE

DRAWN BY: [Blank] AUTHZ: [Blank]
 CHECKED BY: [Blank] CHECKED: [Blank]

THIS DRAWING IS THE PROPERTY OF GARVIN DESIGN GROUP, INC. IT IS TO BE USED ONLY FOR THE PROJECT AND SITE SPECIFICALLY IDENTIFIED HEREON. ANY REPRODUCTION, COPIING OR ALTERATION OF THIS DRAWING WITHOUT THE WRITTEN CONSENT OF GARVIN DESIGN GROUP, INC. IS STRICTLY PROHIBITED. © 2012 GARVIN DESIGN GROUP, INC.

DRAWING TITLE
ROOF PLAN AREA "B"



PROJECT NO. 1006.14
 DATE 10.06.14
 DRAWING NO. **A1.1B**

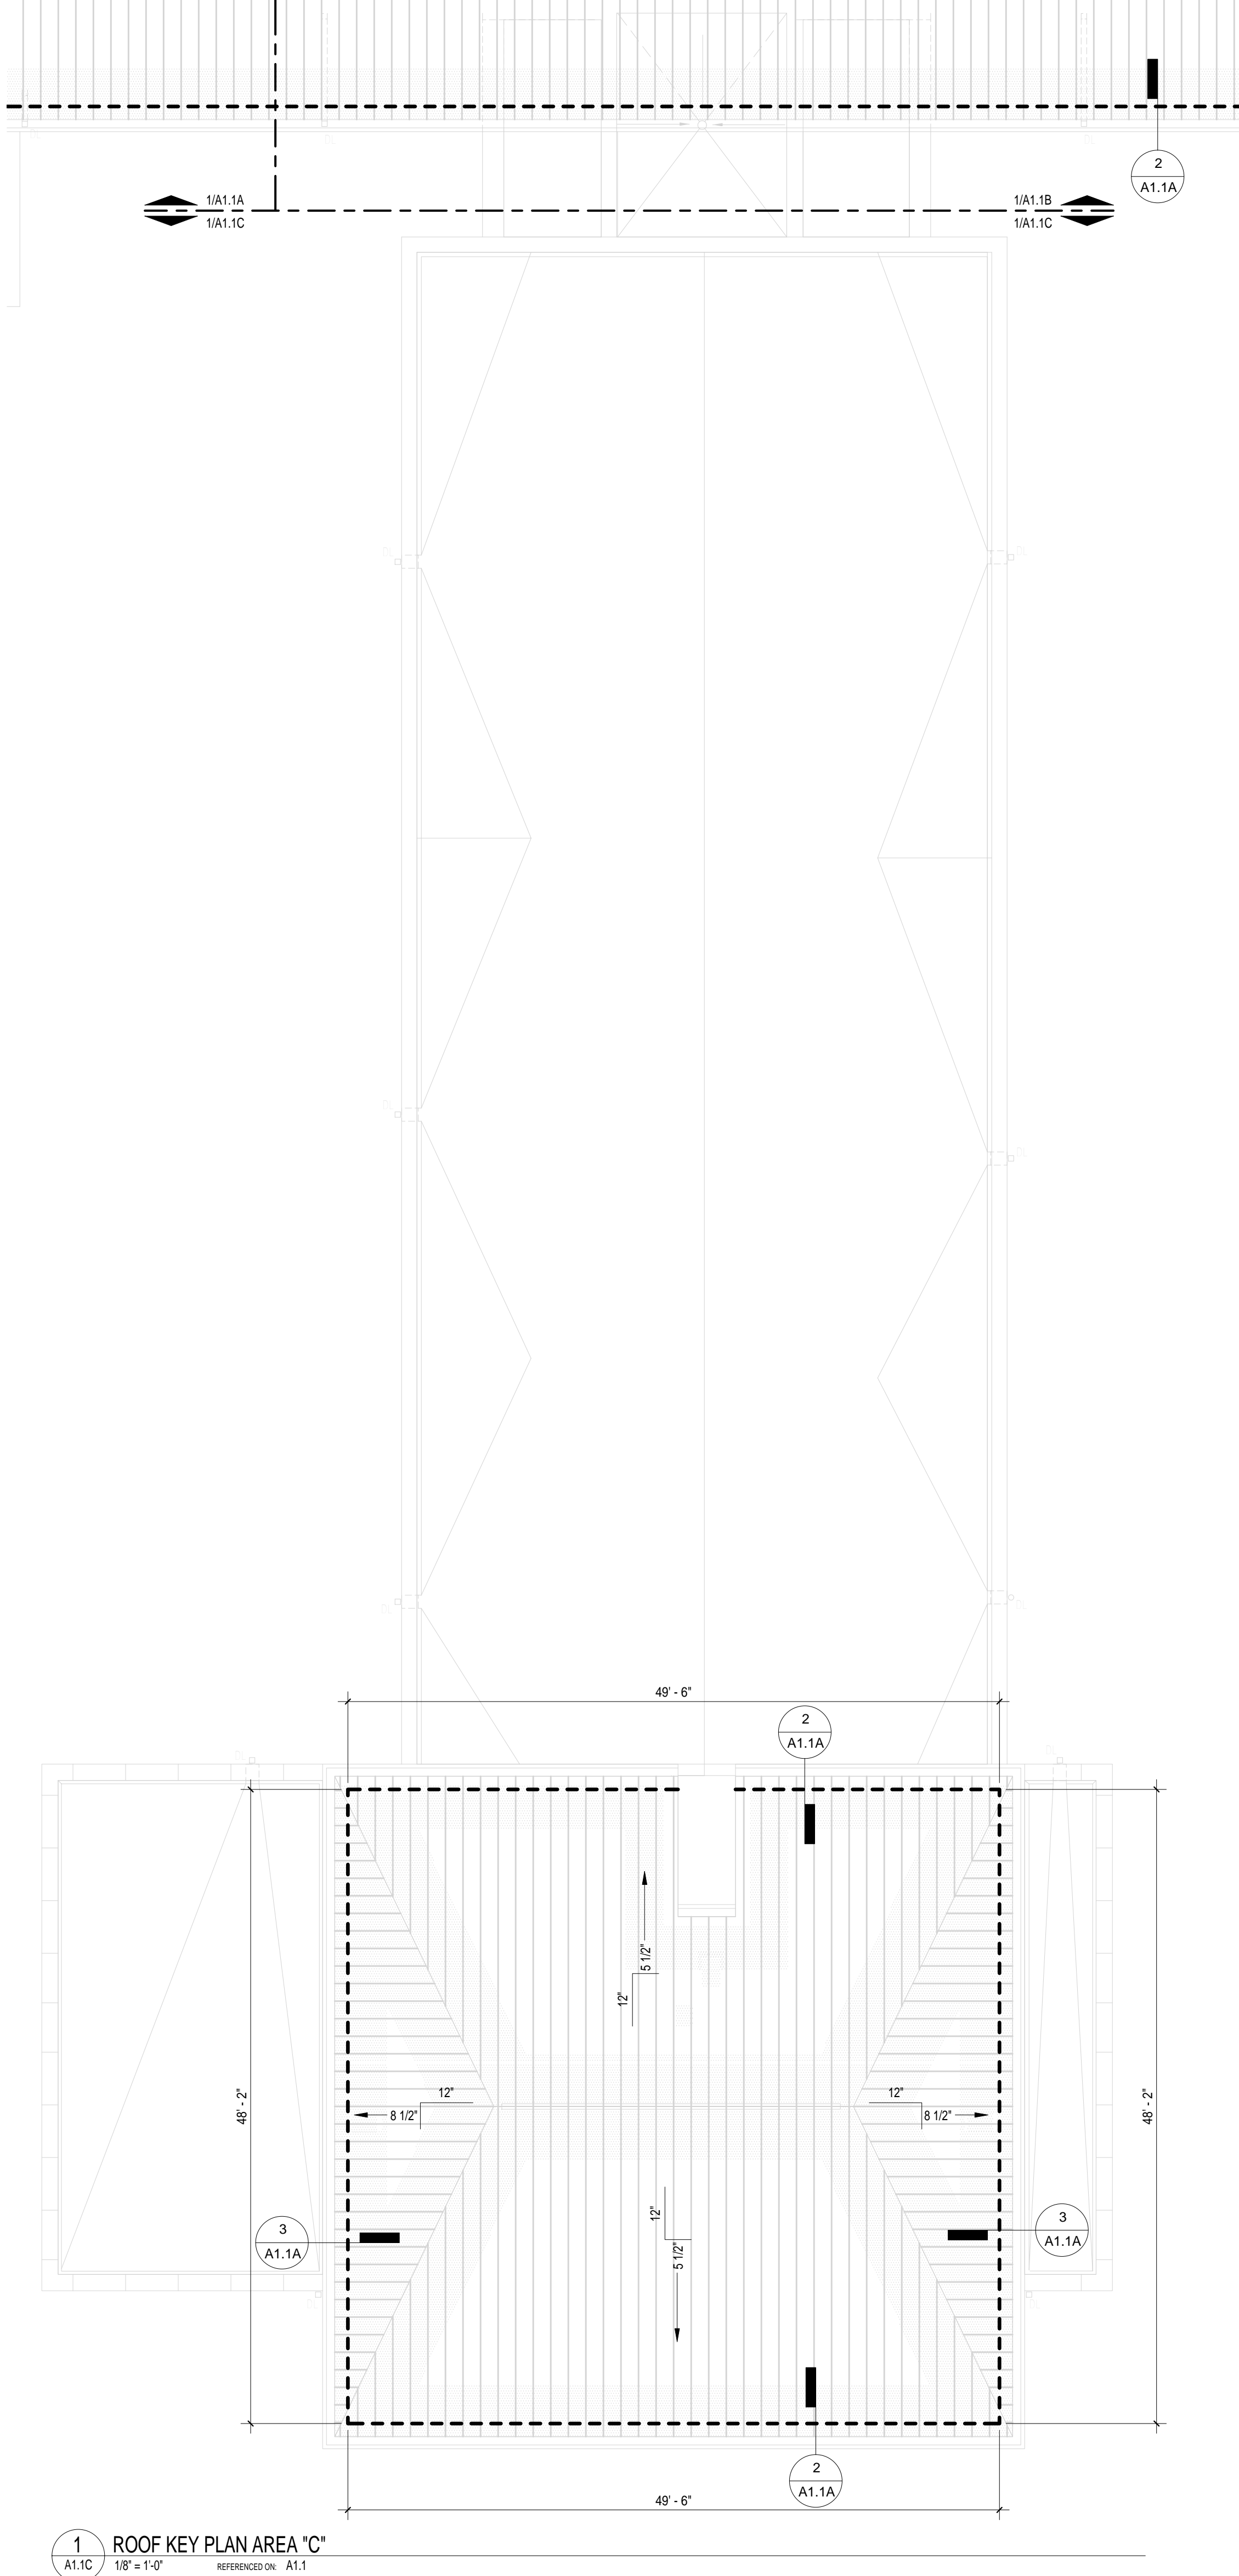

LEGEND - ROOF PLAN
 - - - - - EXTENTS OF SNOW RETENTION SYSTEM

*CONTINUOUS SNOW RETENTION SYSTEM SHALL BE MOUNTED TO EXISTING STANDING SEAM METAL ROOF PER MANUFACTURER'S INSTRUCTIONS. COLOR STRIPS SHALL MATCH COLOR OF EXISTING ROOF PANELS (DOVE GREY BY DMJ) AND AS APPROVED BY ARCHITECT. DIMENSIONS SHOWN ARE APPROXIMATE. FINAL DIMENSIONS SHALL BE FIELD VERIFIED BY THE INSTALLER/CONTRACTOR.

1 ROOF KEY PLAN AREA "C"
 A1.1C / 1/8" = 1'-0"
 REFERENCED ON: A1.1

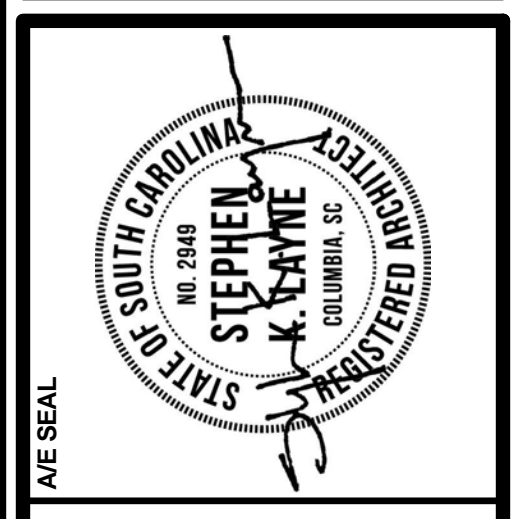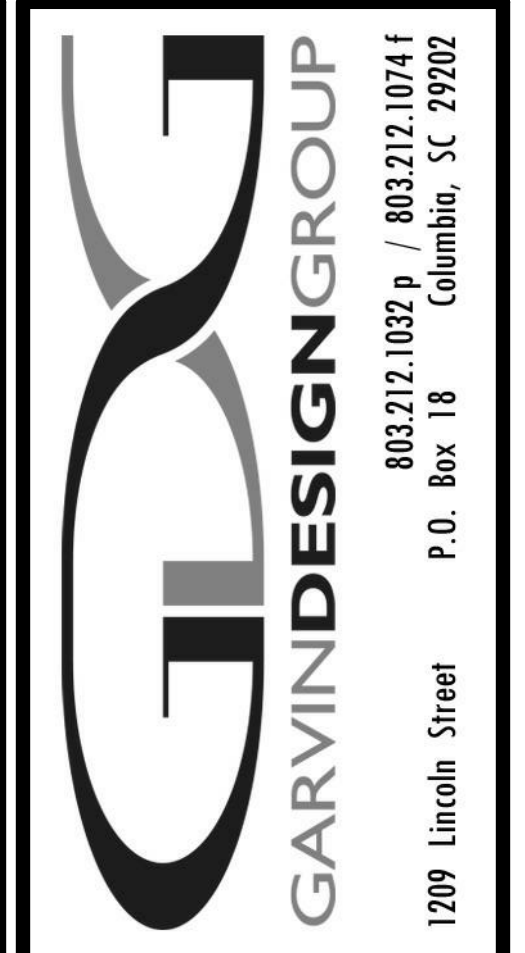

PROJECT TITLE
HONORS RESIDENCE HALL
GFRC EXTERIOR CORNICE REPAIR
 University of South Carolina
 Columbia, SC 29201


NO.	REVISIONS	NAME	DATE

DRAWN BY: / **CHECKED BY:**
 AUTH: / CHK: /
THIS DRAWING IS THE PROPERTY OF GARVIN DESIGN GROUP, INC. IT IS TO BE USED ONLY FOR THE PROJECT AND SITE SPECIFICALLY IDENTIFIED ON THE DRAWING. ANY REPRODUCTION, COPIING OR USE OF THIS DRAWING FOR ANY OTHER PROJECT WITHOUT THE WRITTEN PERMISSION OF GARVIN DESIGN GROUP, INC. IS STRICTLY PROHIBITED. © 2012 GARVIN DESIGN GROUP, INC.


DRAWING TITLE
ROOF PLAN AREA "C"

PROJECT NO.
 L056.14
DATE
 10.06.14
DRAWING NO.
A1.1C


10/6/2014 3:16:44 PM

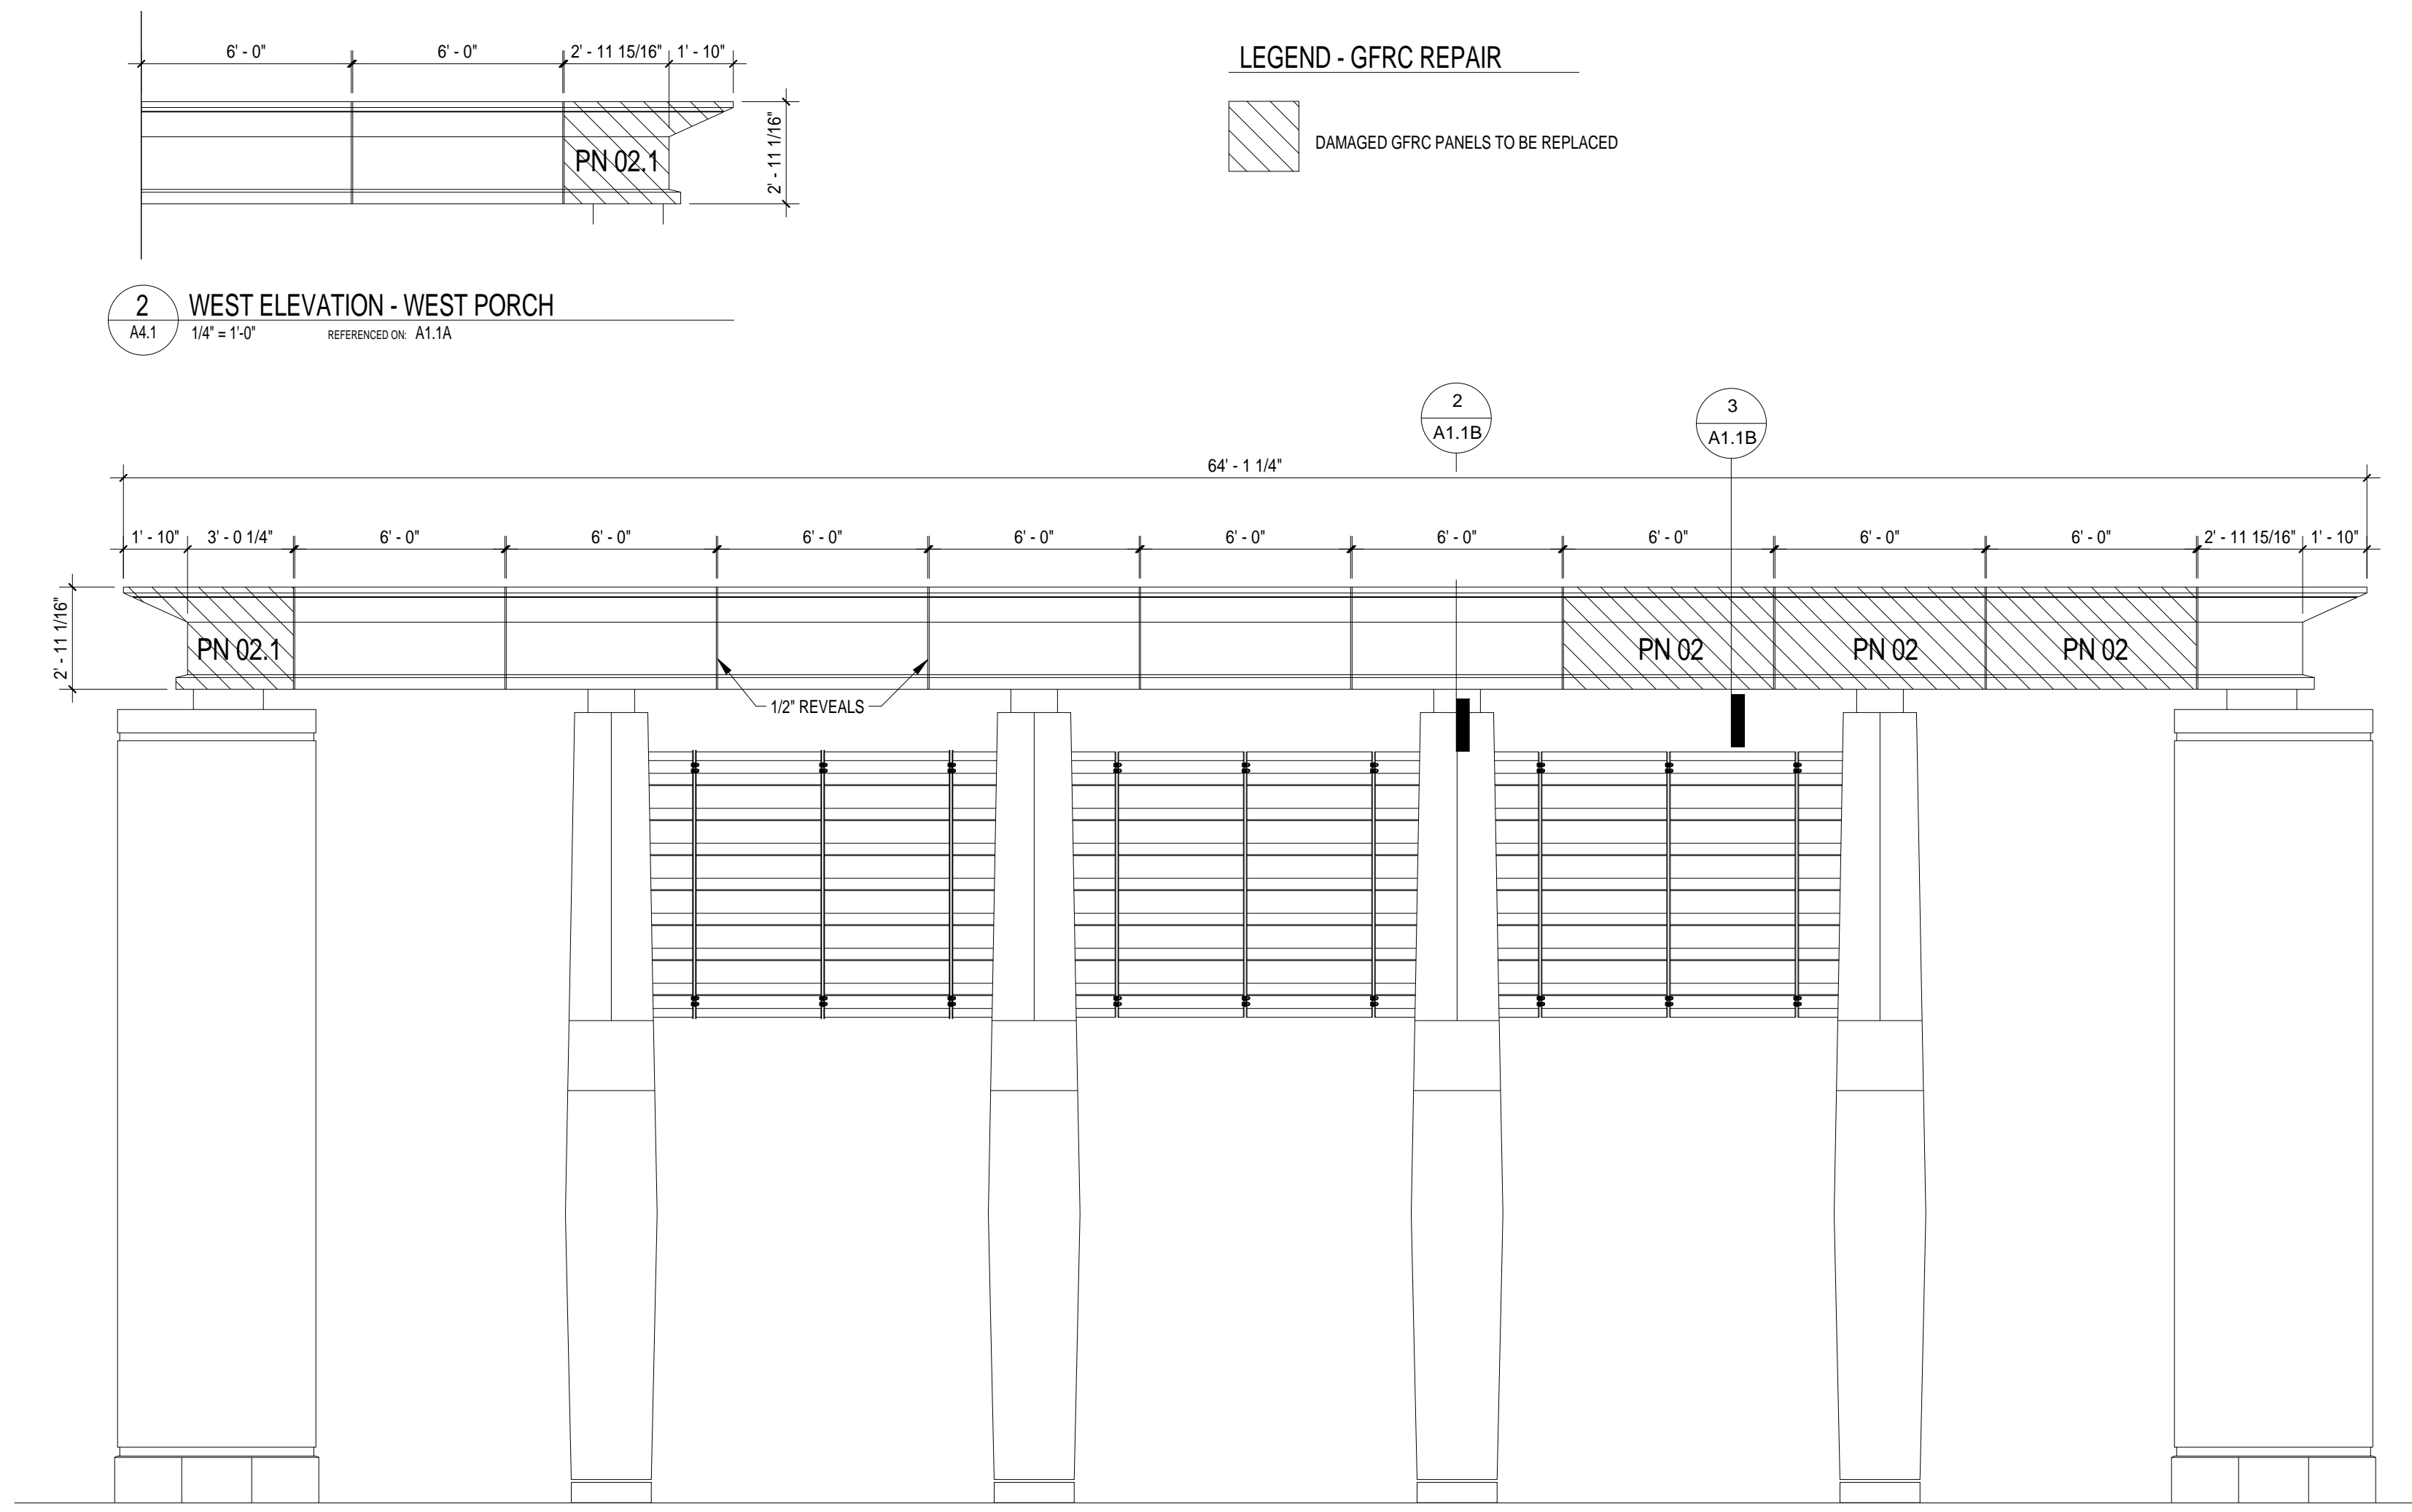

1 SOUTH ELEVATION - WEST PORCH
A4.1 1/4" = 1'-0" REFERENCED ON: A1.1A

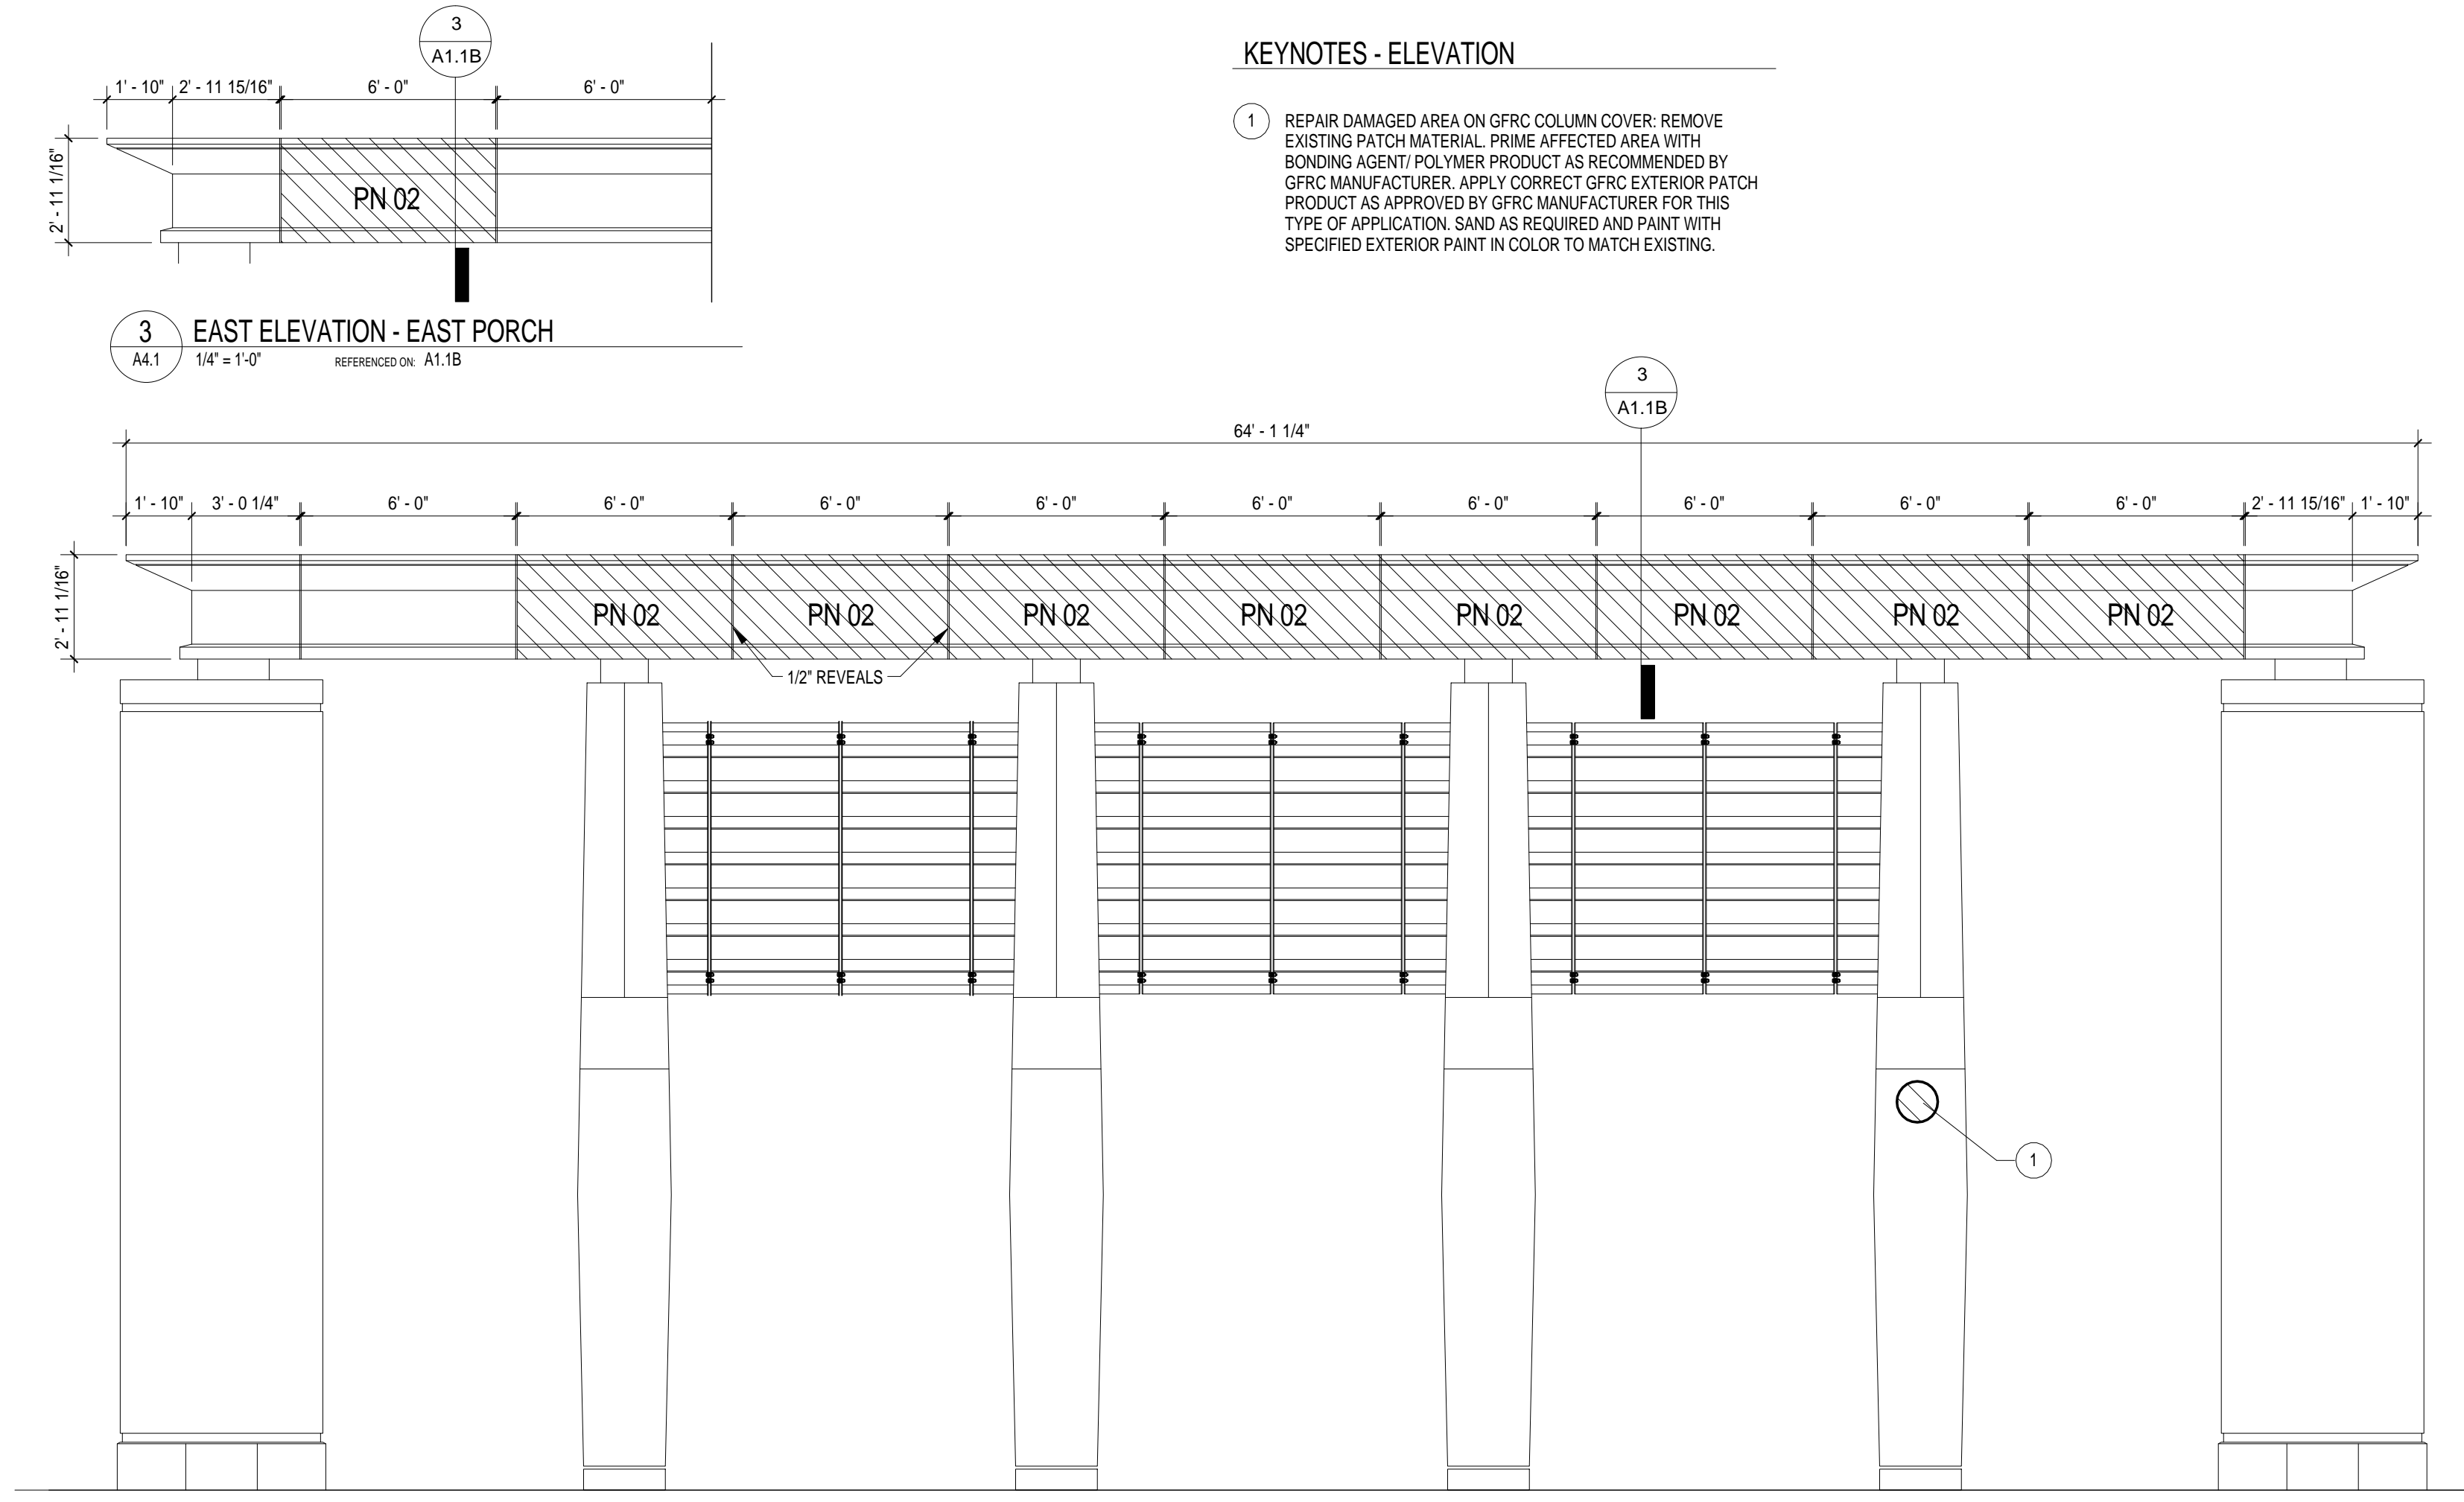

4 SOUTH ELEVATION - EAST PORCH
A4.1 1/4" = 1'-0" REFERENCED ON: A1.1B

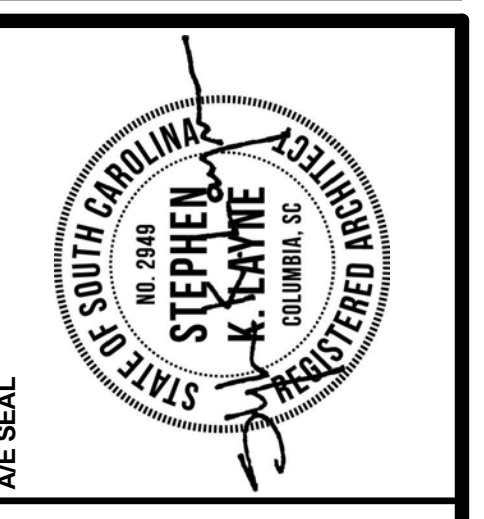

**HONORS RESIDENCE HALL
GFRC EXTERIOR CORNICE REPAIR**
University of South Carolina
Columbia, SC 29201

NO.	REVISIONS	DATE

DRAWN BY: [] **CHECKED BY:** [] **AUTHOR:** []
THIS DRAWING IS THE PROPERTY OF GARVIN DESIGN GROUP, INC. IT IS TO BE USED ONLY FOR THE PROJECT AND SITE SPECIFICALLY IDENTIFIED ON THE DRAWING. IT IS NOT TO BE REPRODUCED, COPIED, OR ALTERED IN ANY MANNER WITHOUT THE WRITTEN CONSENT OF GARVIN DESIGN GROUP, INC. © 2012 GARVIN DESIGN GROUP, INC.