





SUMTER STREET

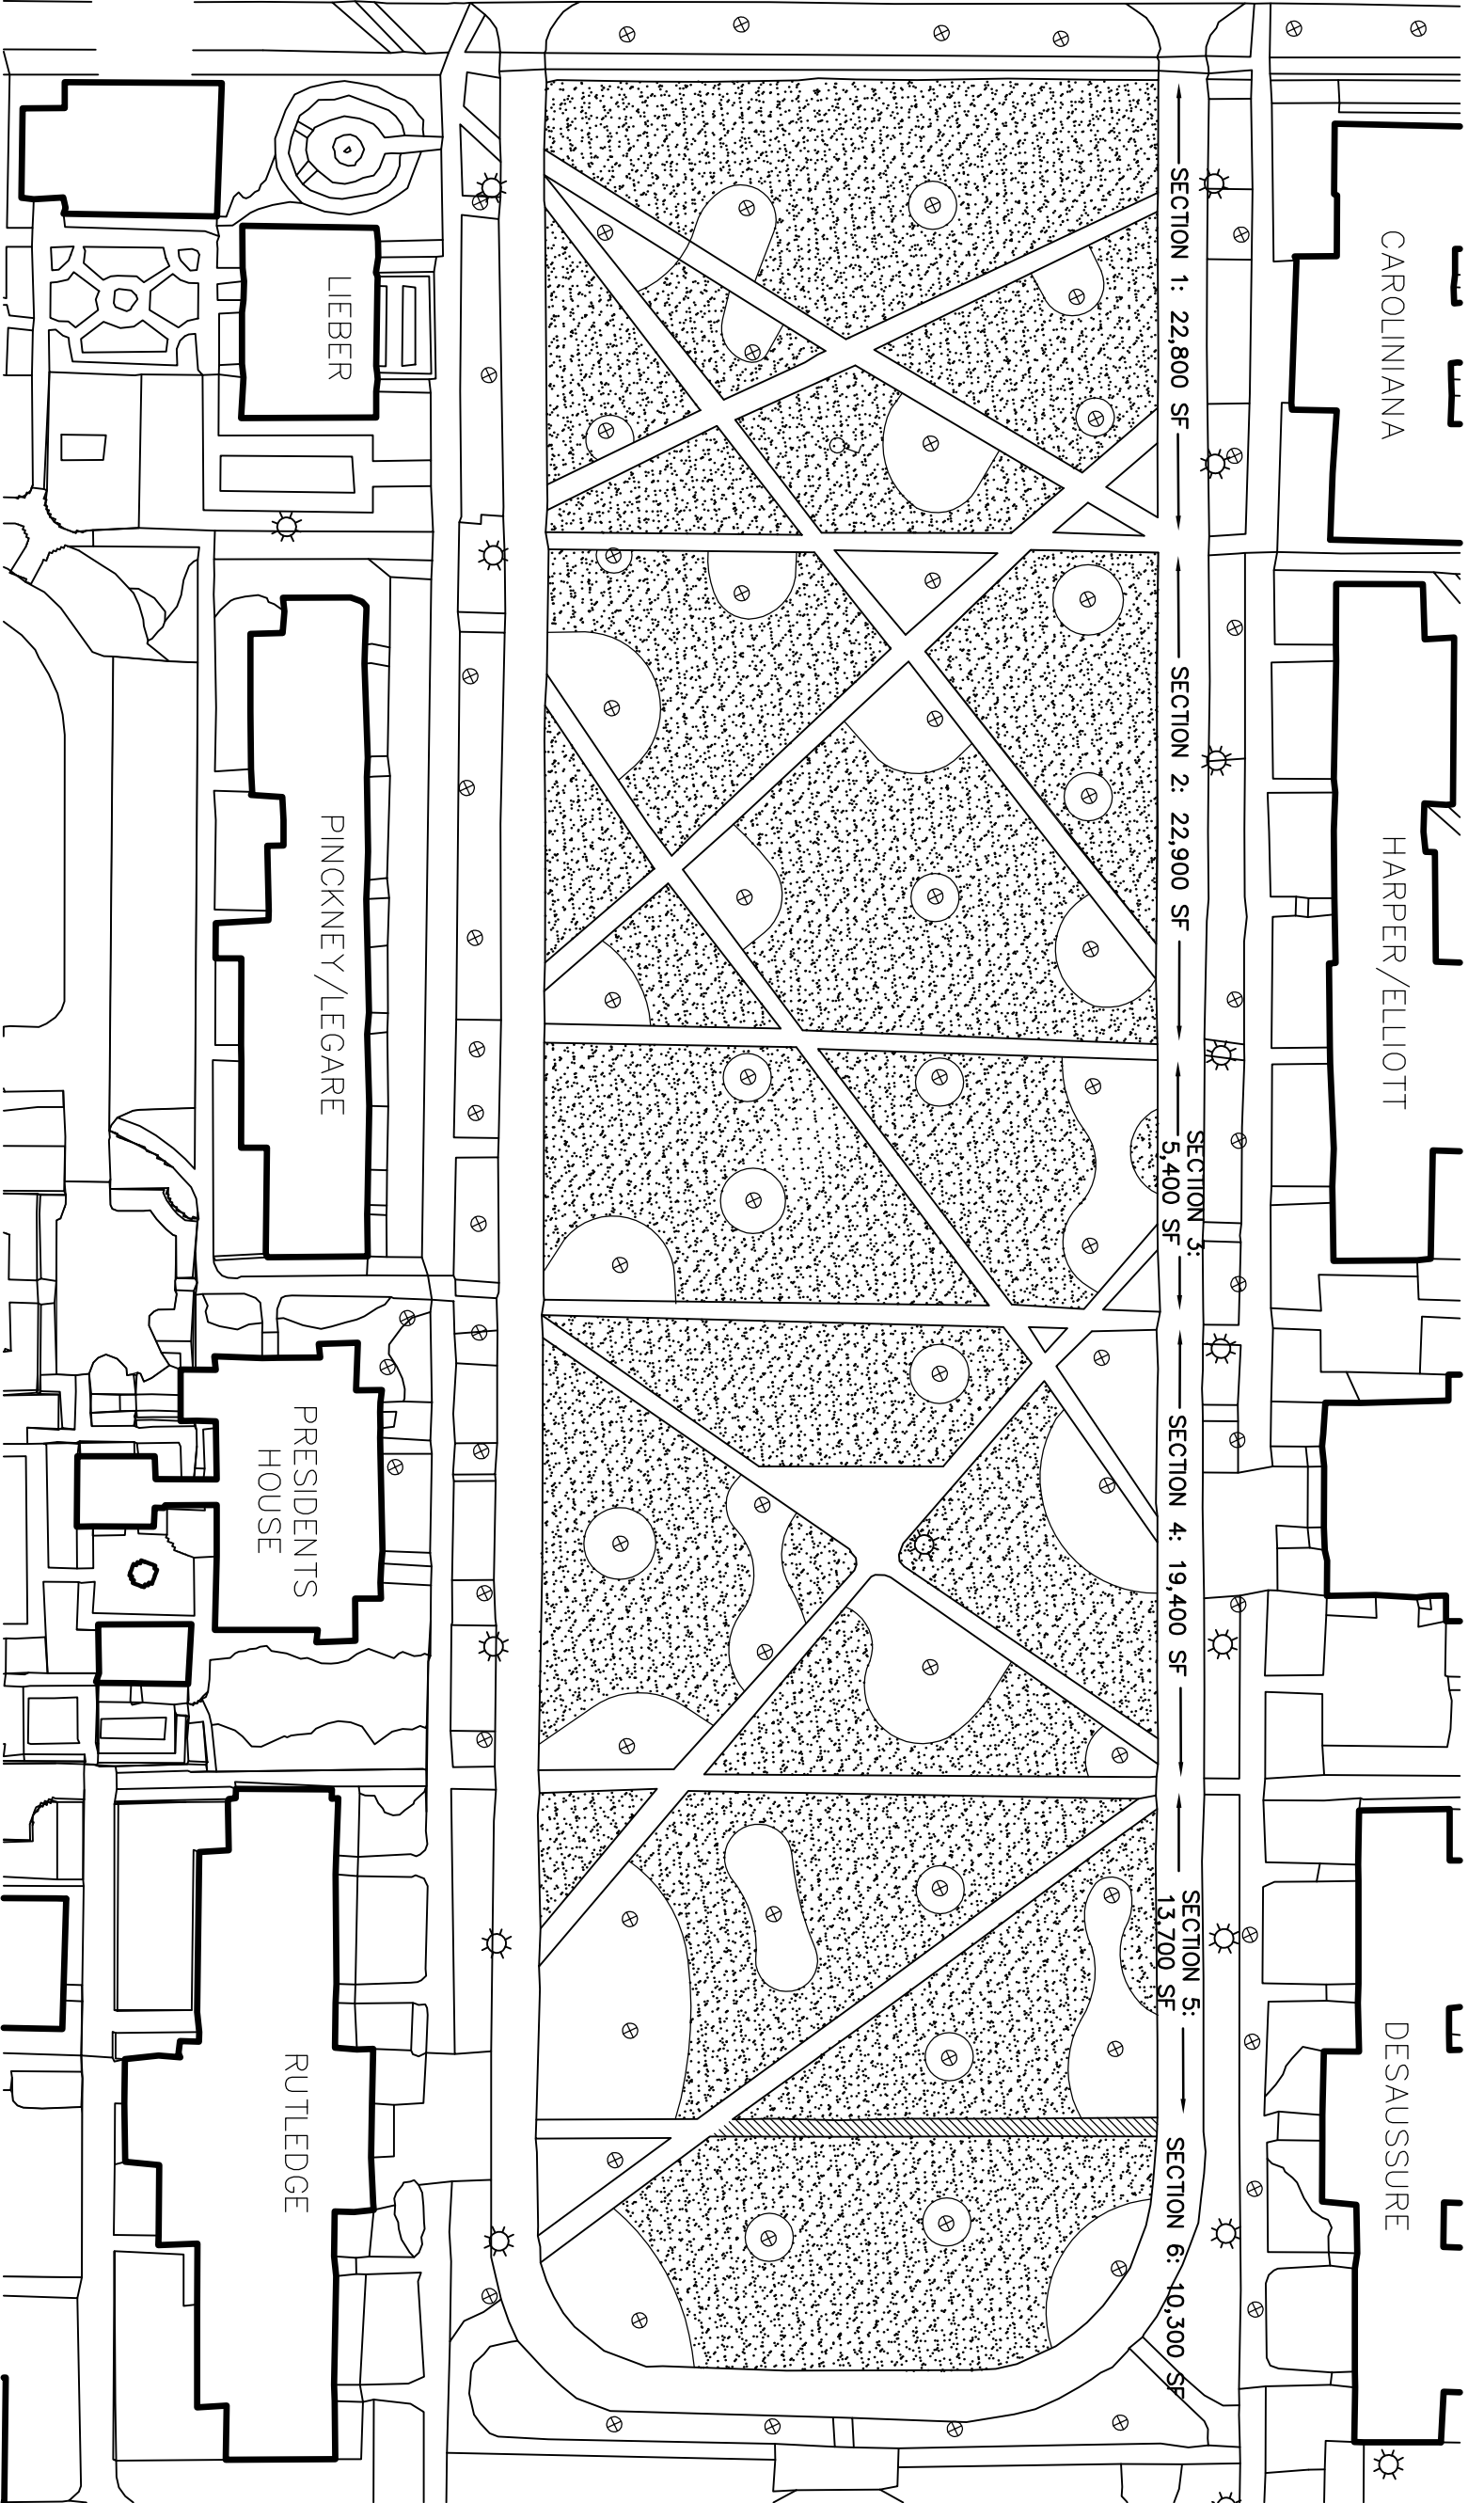


1 SITE PLAN
1" = 60'-0"

LEGEND

-  PROPOSED TURF
-  BRICK PATHWAYS TO BE RENOVATED
-  EXISTING TREE IN MULCH BED



GRAPHIC SCALE 1" = 60'-0"

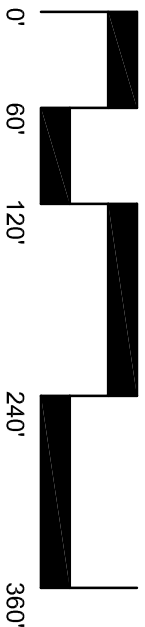

BUILDING:	DRAWING: ###	DATE: 13 MAR 15	DRAWN BY: EFJ	CHECKED BY: EFJ	SEAL:
REV.	DESCRIPTION	DATE	ORIG. BY	DRAWN BY	



University of South Carolina

CAMPUS PLANNING AND CONSTRUCTION
COLUMBIA, SC 29208

PROJECT TITLE: TURF REPLACEMENT USC HORSESHOE
SHEET: 1 OF 1
SHEET IN SET: 1 OF 1