



**U N I V E R S I T Y O F**  
**SOUTH CAROLINA**

**AMENDMENT NO.1**

**TO:** ALL VENDORS  
**FROM:** Lana Widener  
**SUBJECT:** USC-IFB-2474-LW  
Furnish and Deliver New Pre-Engineered Greenhouse  
**DATE:** July 16, 2013

---

This Amendment No. 1 modifies the Invitation for Bid only in the manner and to the extent as stated herein.

**ITEM ONE: VENDOR QUESTION**  
Question:  
Is there a set of project drawings to bid from?  
  
Answer: Yes. It is attached.


---

BIDDER SHALL ACKNOWLEDGE RECEIPT OF AMENDMENT NO. 1 IN THE SPACE PROVIDED BELOW AND RETURN IT **WITH THEIR BID RESPONSE**. FAILURE TO DO SO MAY SUBJECT BID TO REJECTION.


\_\_\_\_\_  
Authorized Signature

\_\_\_\_\_  
Firm


\_\_\_\_\_  
Date

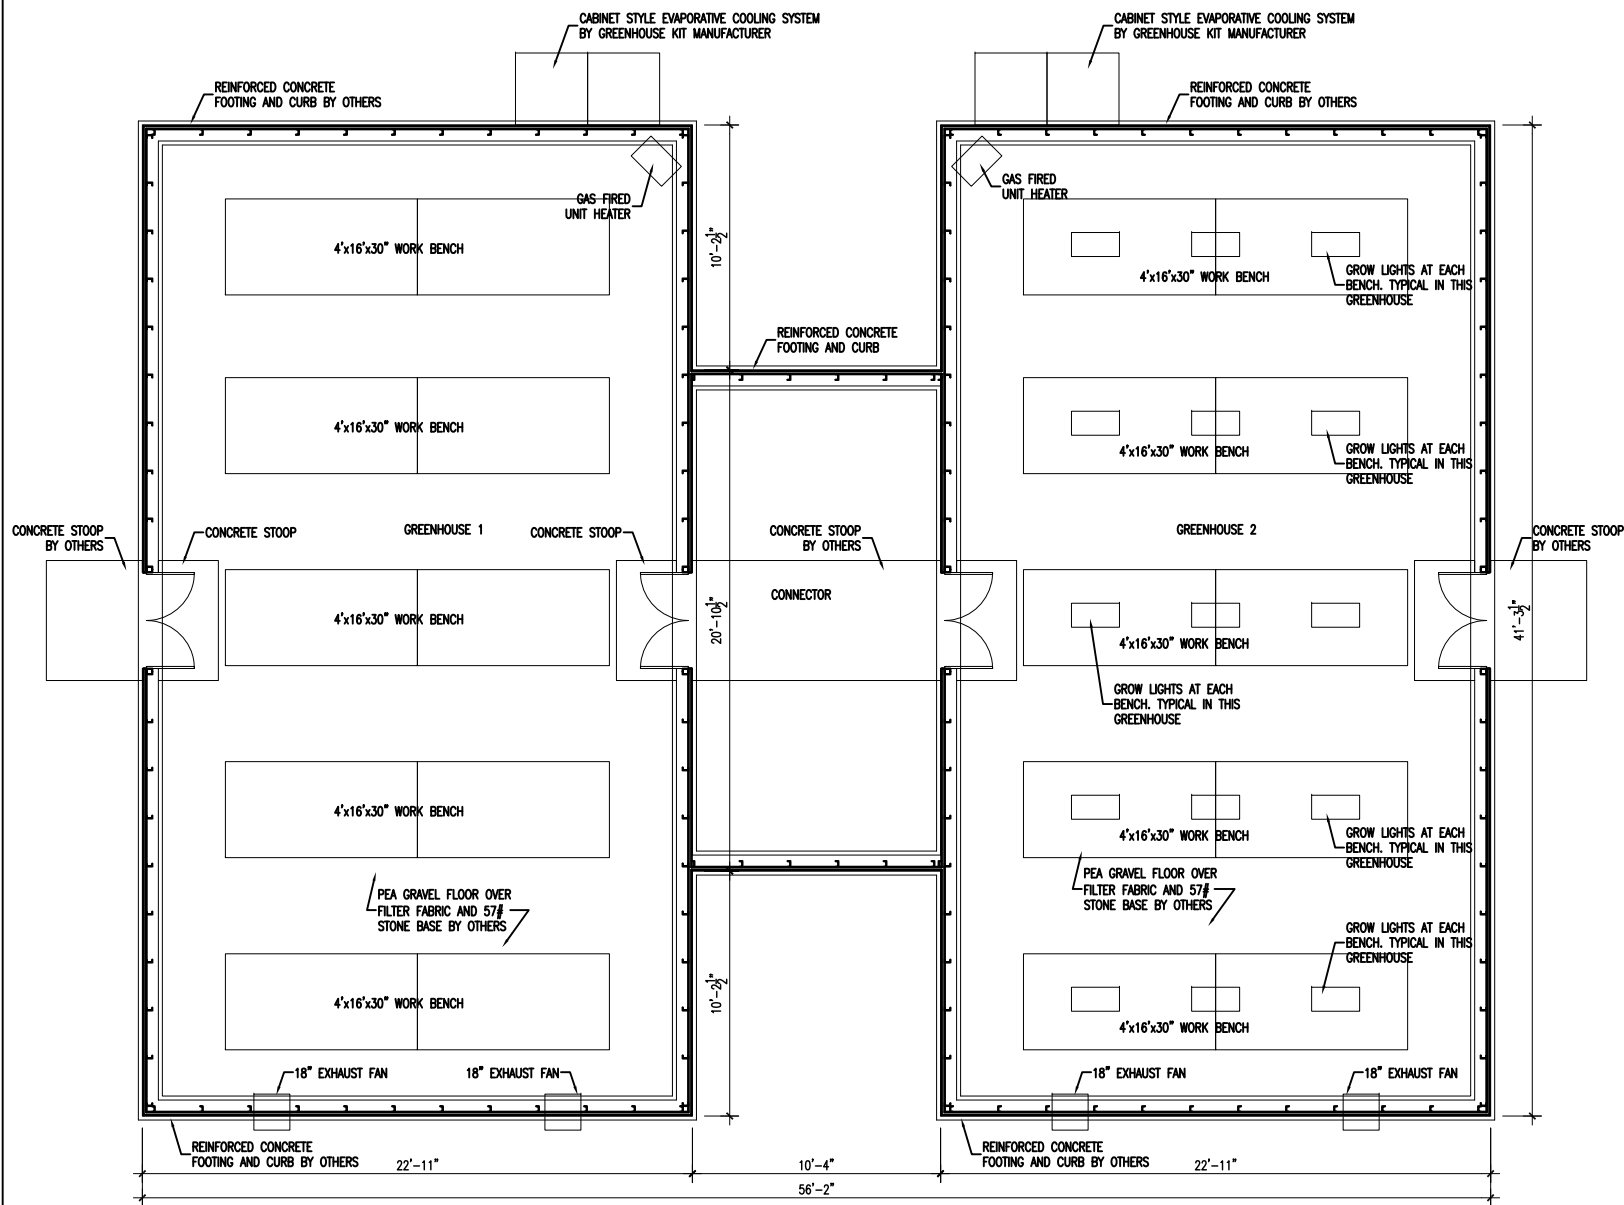


**GREENHOUSE PLAN**  
1/8" = 1'-0"

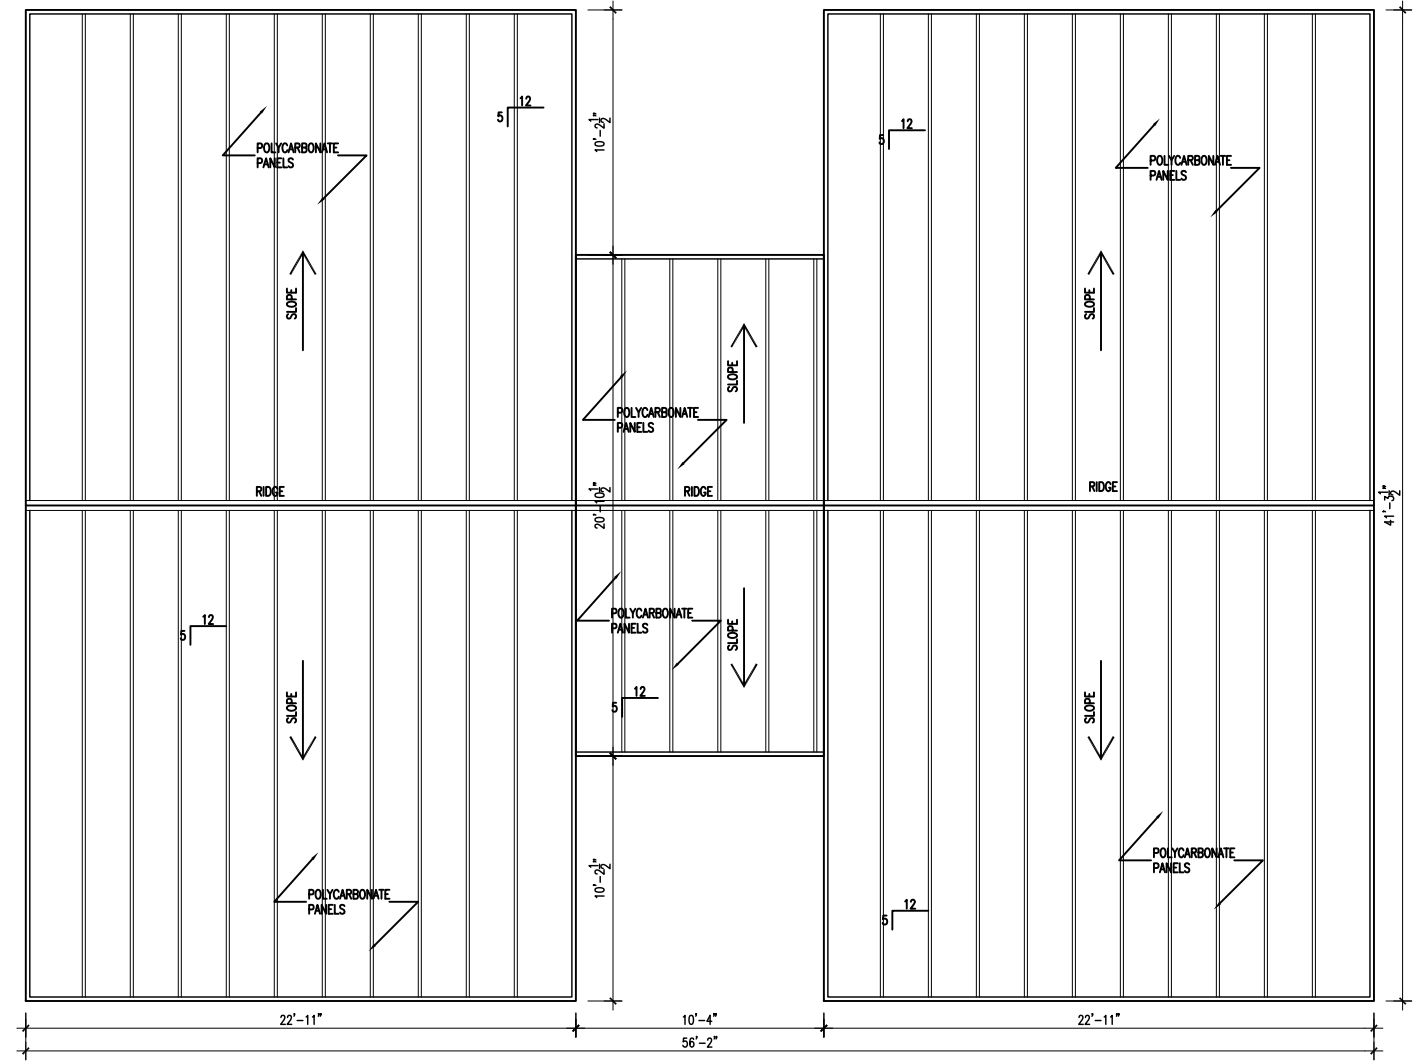

**GREENHOUSE ROOF PLAN**  
1/8" = 1'-0"

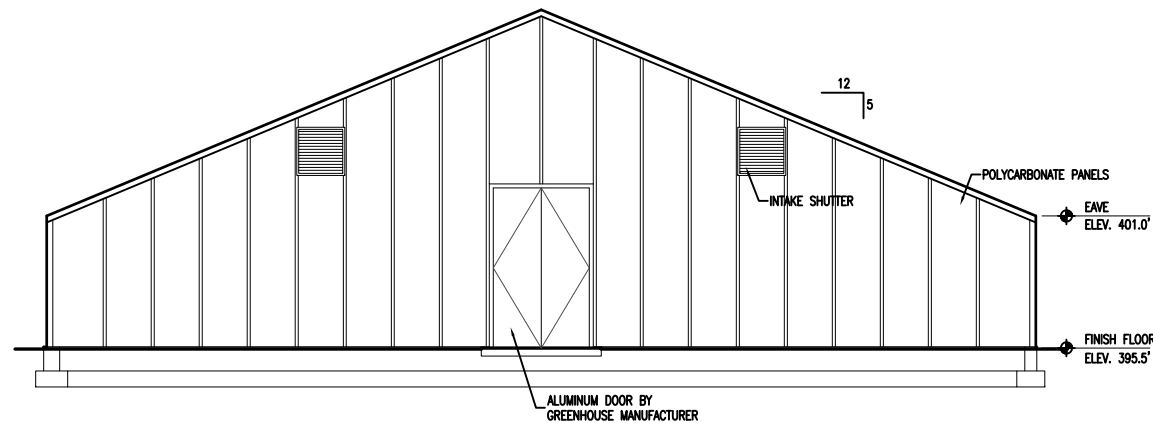

**GREENHOUSE GABLE END ELEVATION**  
1/8" = 1'-0"

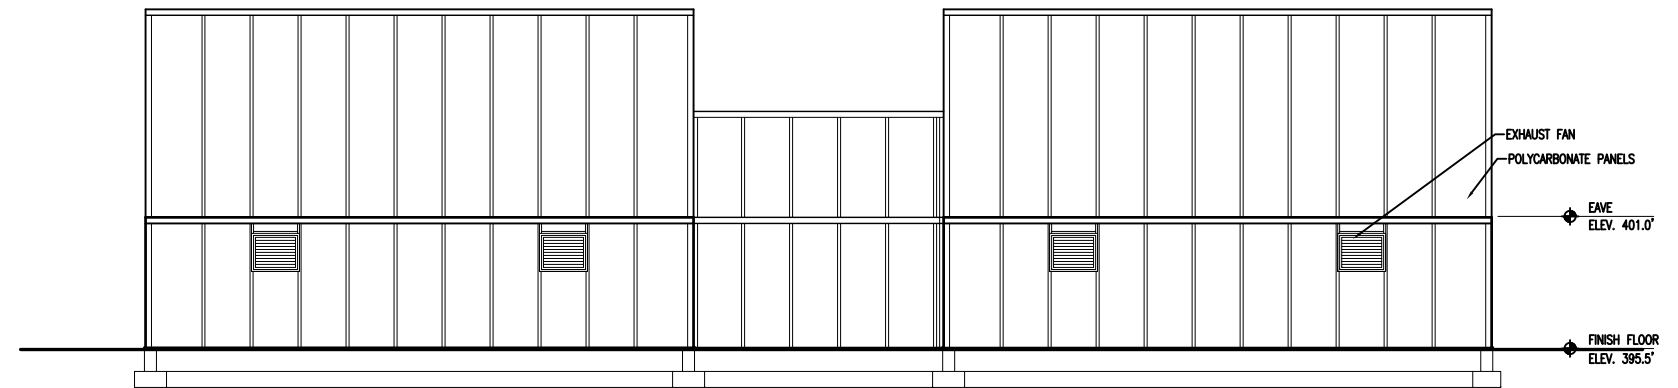

**GREENHOUSE SIDE END ELEVATION**  
1/8" = 1'-0"

<p>Architects/Engineers/Planners 1201 Main Street, Suite 2100 Columbia, S.C. 29201 tel. 803-256-0000 fax 803-255-7243</p>		<p>project name USC AIKEN GREENHOUSE NOT FOR CONSTRUCTION</p>	<p>title GREENHOUSE FLOOR PLAN AND ELEVATIONS</p>
		<p>project number 12036.01</p>	<p>issued for REQUEST FOR PROPOSALS date 6/17/2013</p>
		<p>from A2.1</p>	<p>drawn by JKS</p>
		<p>SK-001</p>	