


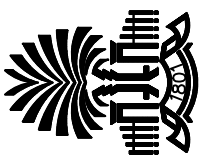


BASEMENT FLOOR PLAN - 076
 SCALE: 1/8" = 1'-0"


BUILDING:	DRAWING:	DATE:	DRAWN BY:	CHECKED BY:	SEAL:
076	SFO	08FEB92	JSG	---	
REV.	DESCRIPTION	DATE	ORIG.	BY	DATE
1	UPDATED PER LATEST WALK THROUGH	11JUN01			
2	UPDATED PER LATEST WALK THROUGH	21JUL08			
3	DRAWING CONVERTED BY ACAD-PLUS FOR FAMISCAD	26MAR08			
4	UPDATED PER LATEST WALK THROUGH	26MAY08			


PROJECT TITLE: **SOFT PLAN - BASEMENT**
HEALTH SCIENCES BUILDING

 University of South Carolina

SHEET:
A1
 OF 5
 SHEET IN SET:
 1 OF 5

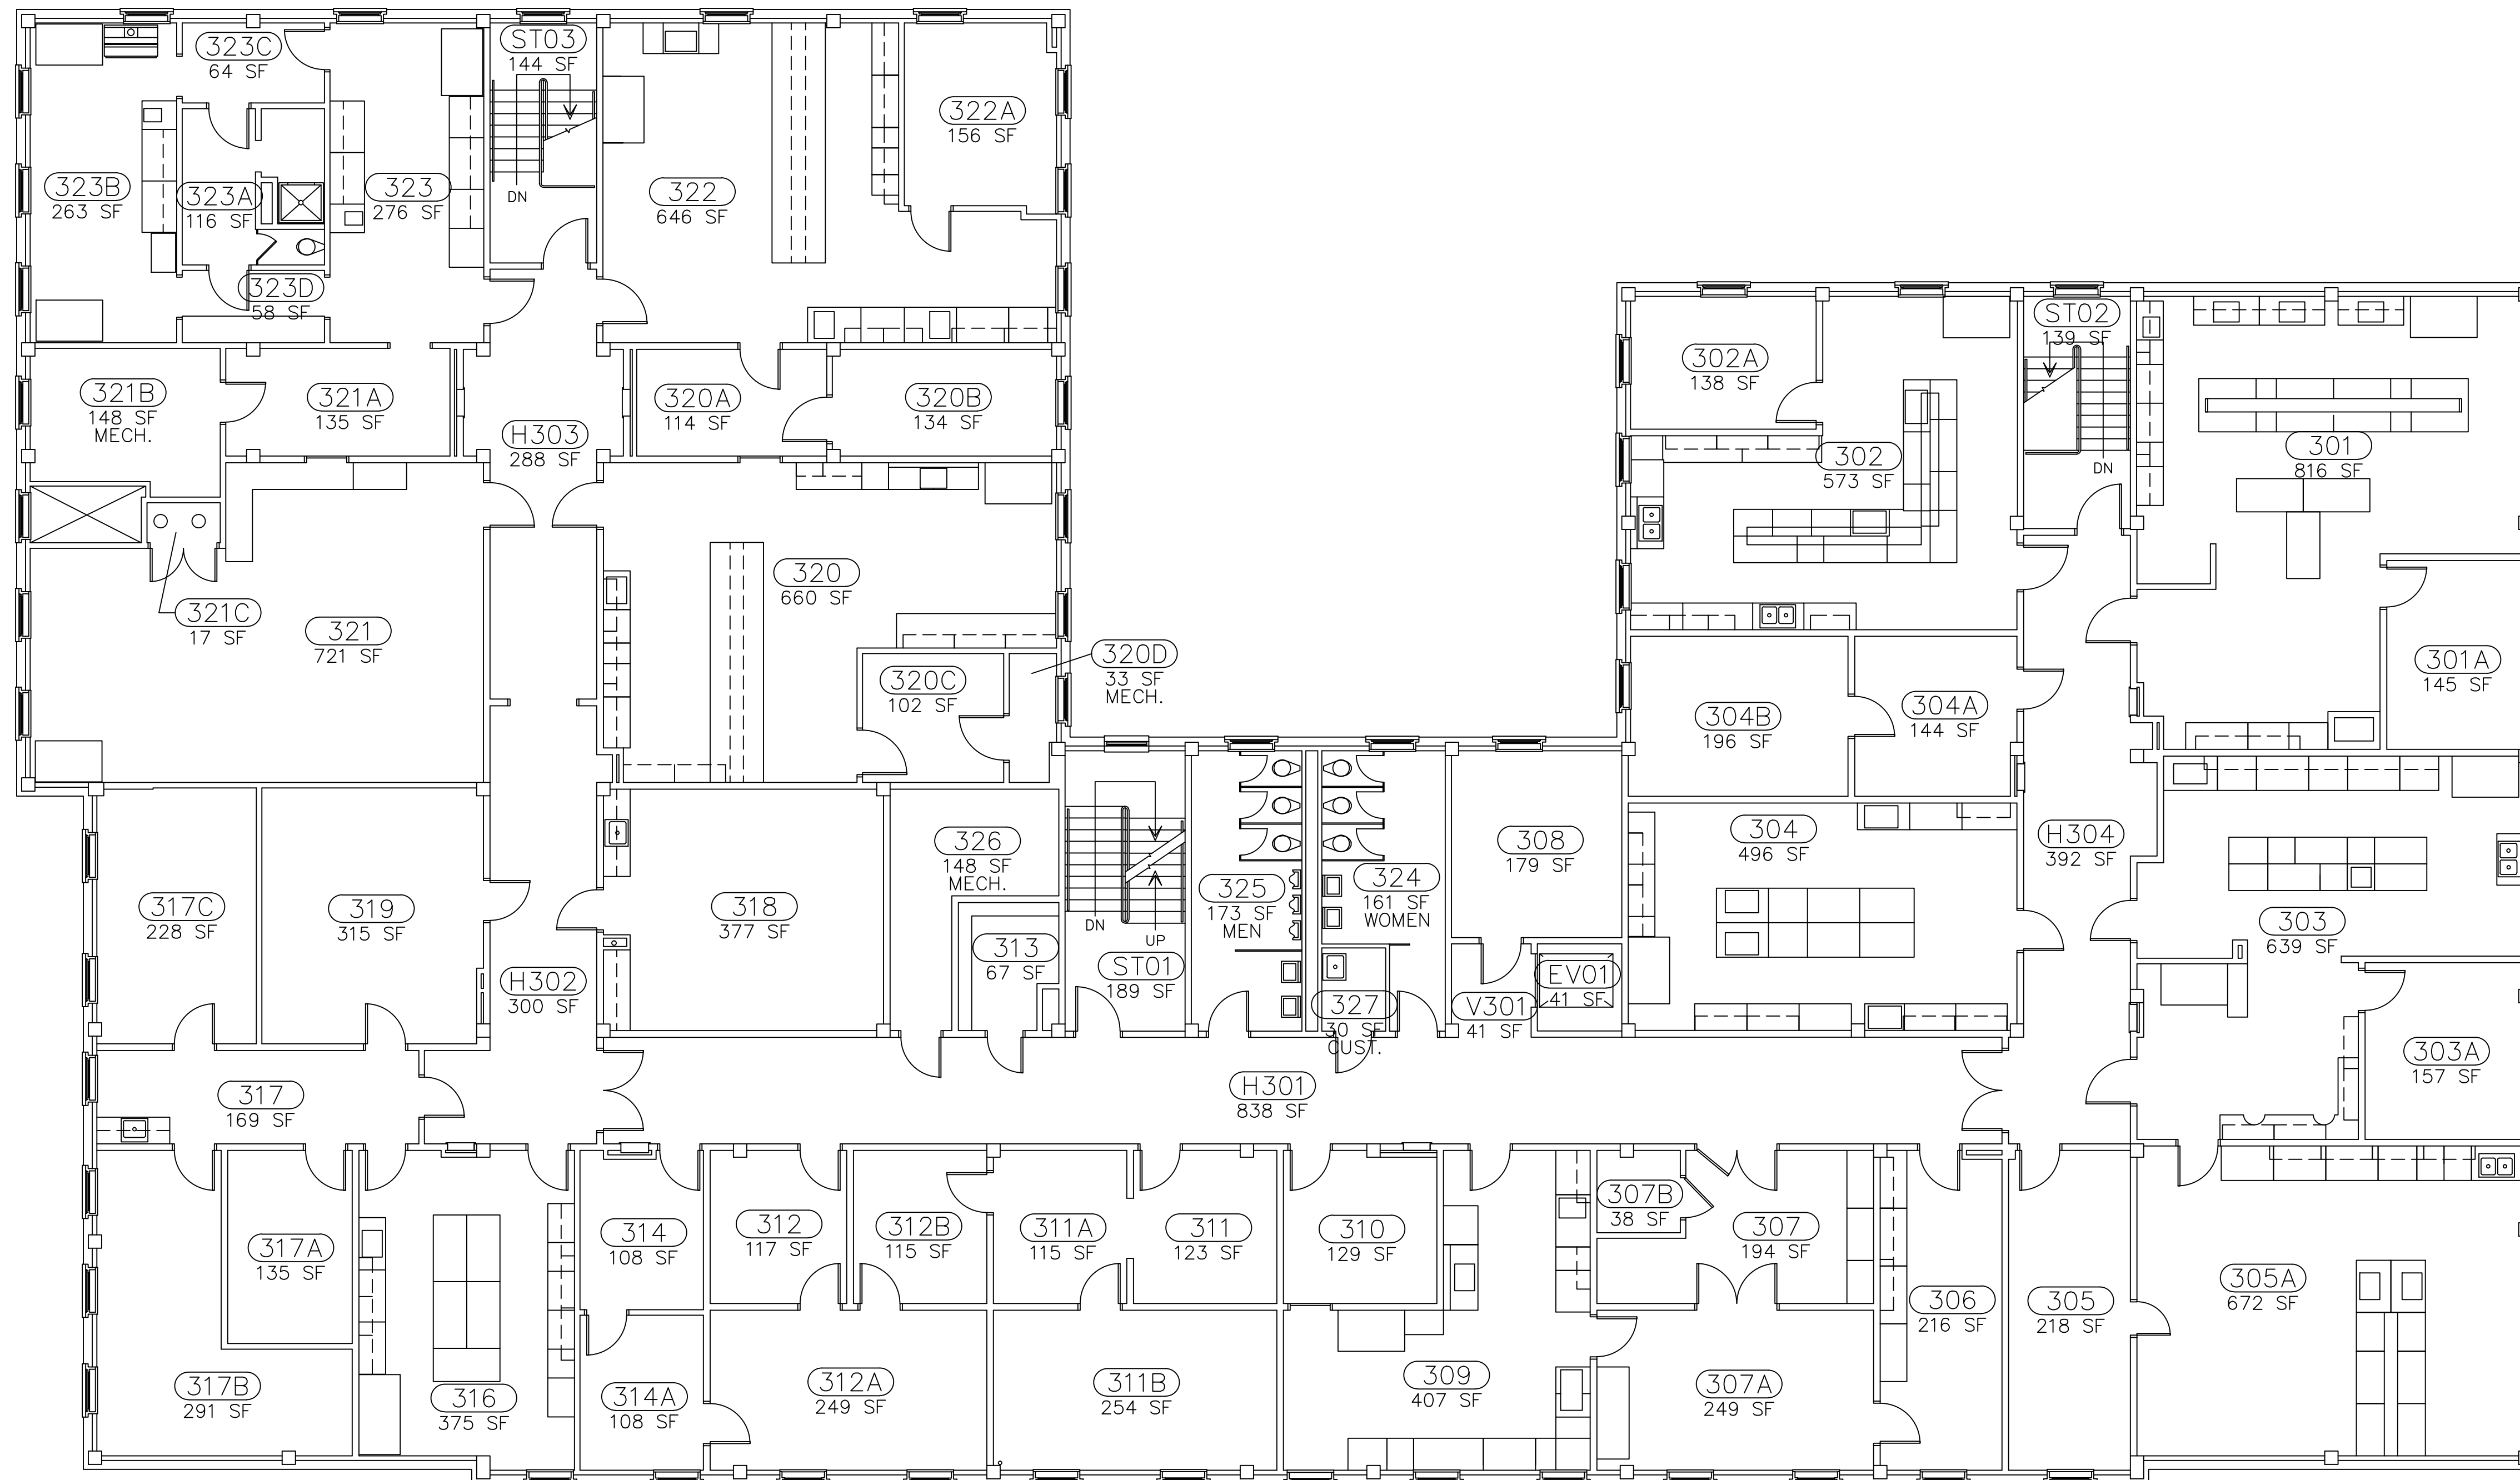
FIELD VERIFY DRAWING


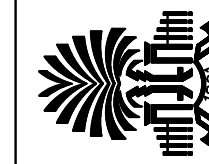



1
A4
THIRD FLOOR PLAN - 076
 SCALE: 1/8" = 1'-0"

BUILDING:	DRAWING:	DATE:	DRAWN BY:	CHECKED BY:	SEAL:
076	SF3	06FEB92	JSG	---	
PROJECT TITLE: SOFT PLAN - THIRD FLOOR HEALTH SCIENCES BUILDING					
SHEET: 1 OF 5					
 University of South Carolina					
1 UPDATED PER LATEST WALK THROUGH 11JUN01 2 UPDATED PER LATEST WALK THROUGH 21JUL08 3 DRAWING CONVERTED BY ACA-D-PLUS FOR FAIMSCAD 26MAR08 4 UPDATED PER LATEST WALK THROUGH 26MAY08					

FIELD VERIFY DRAWING

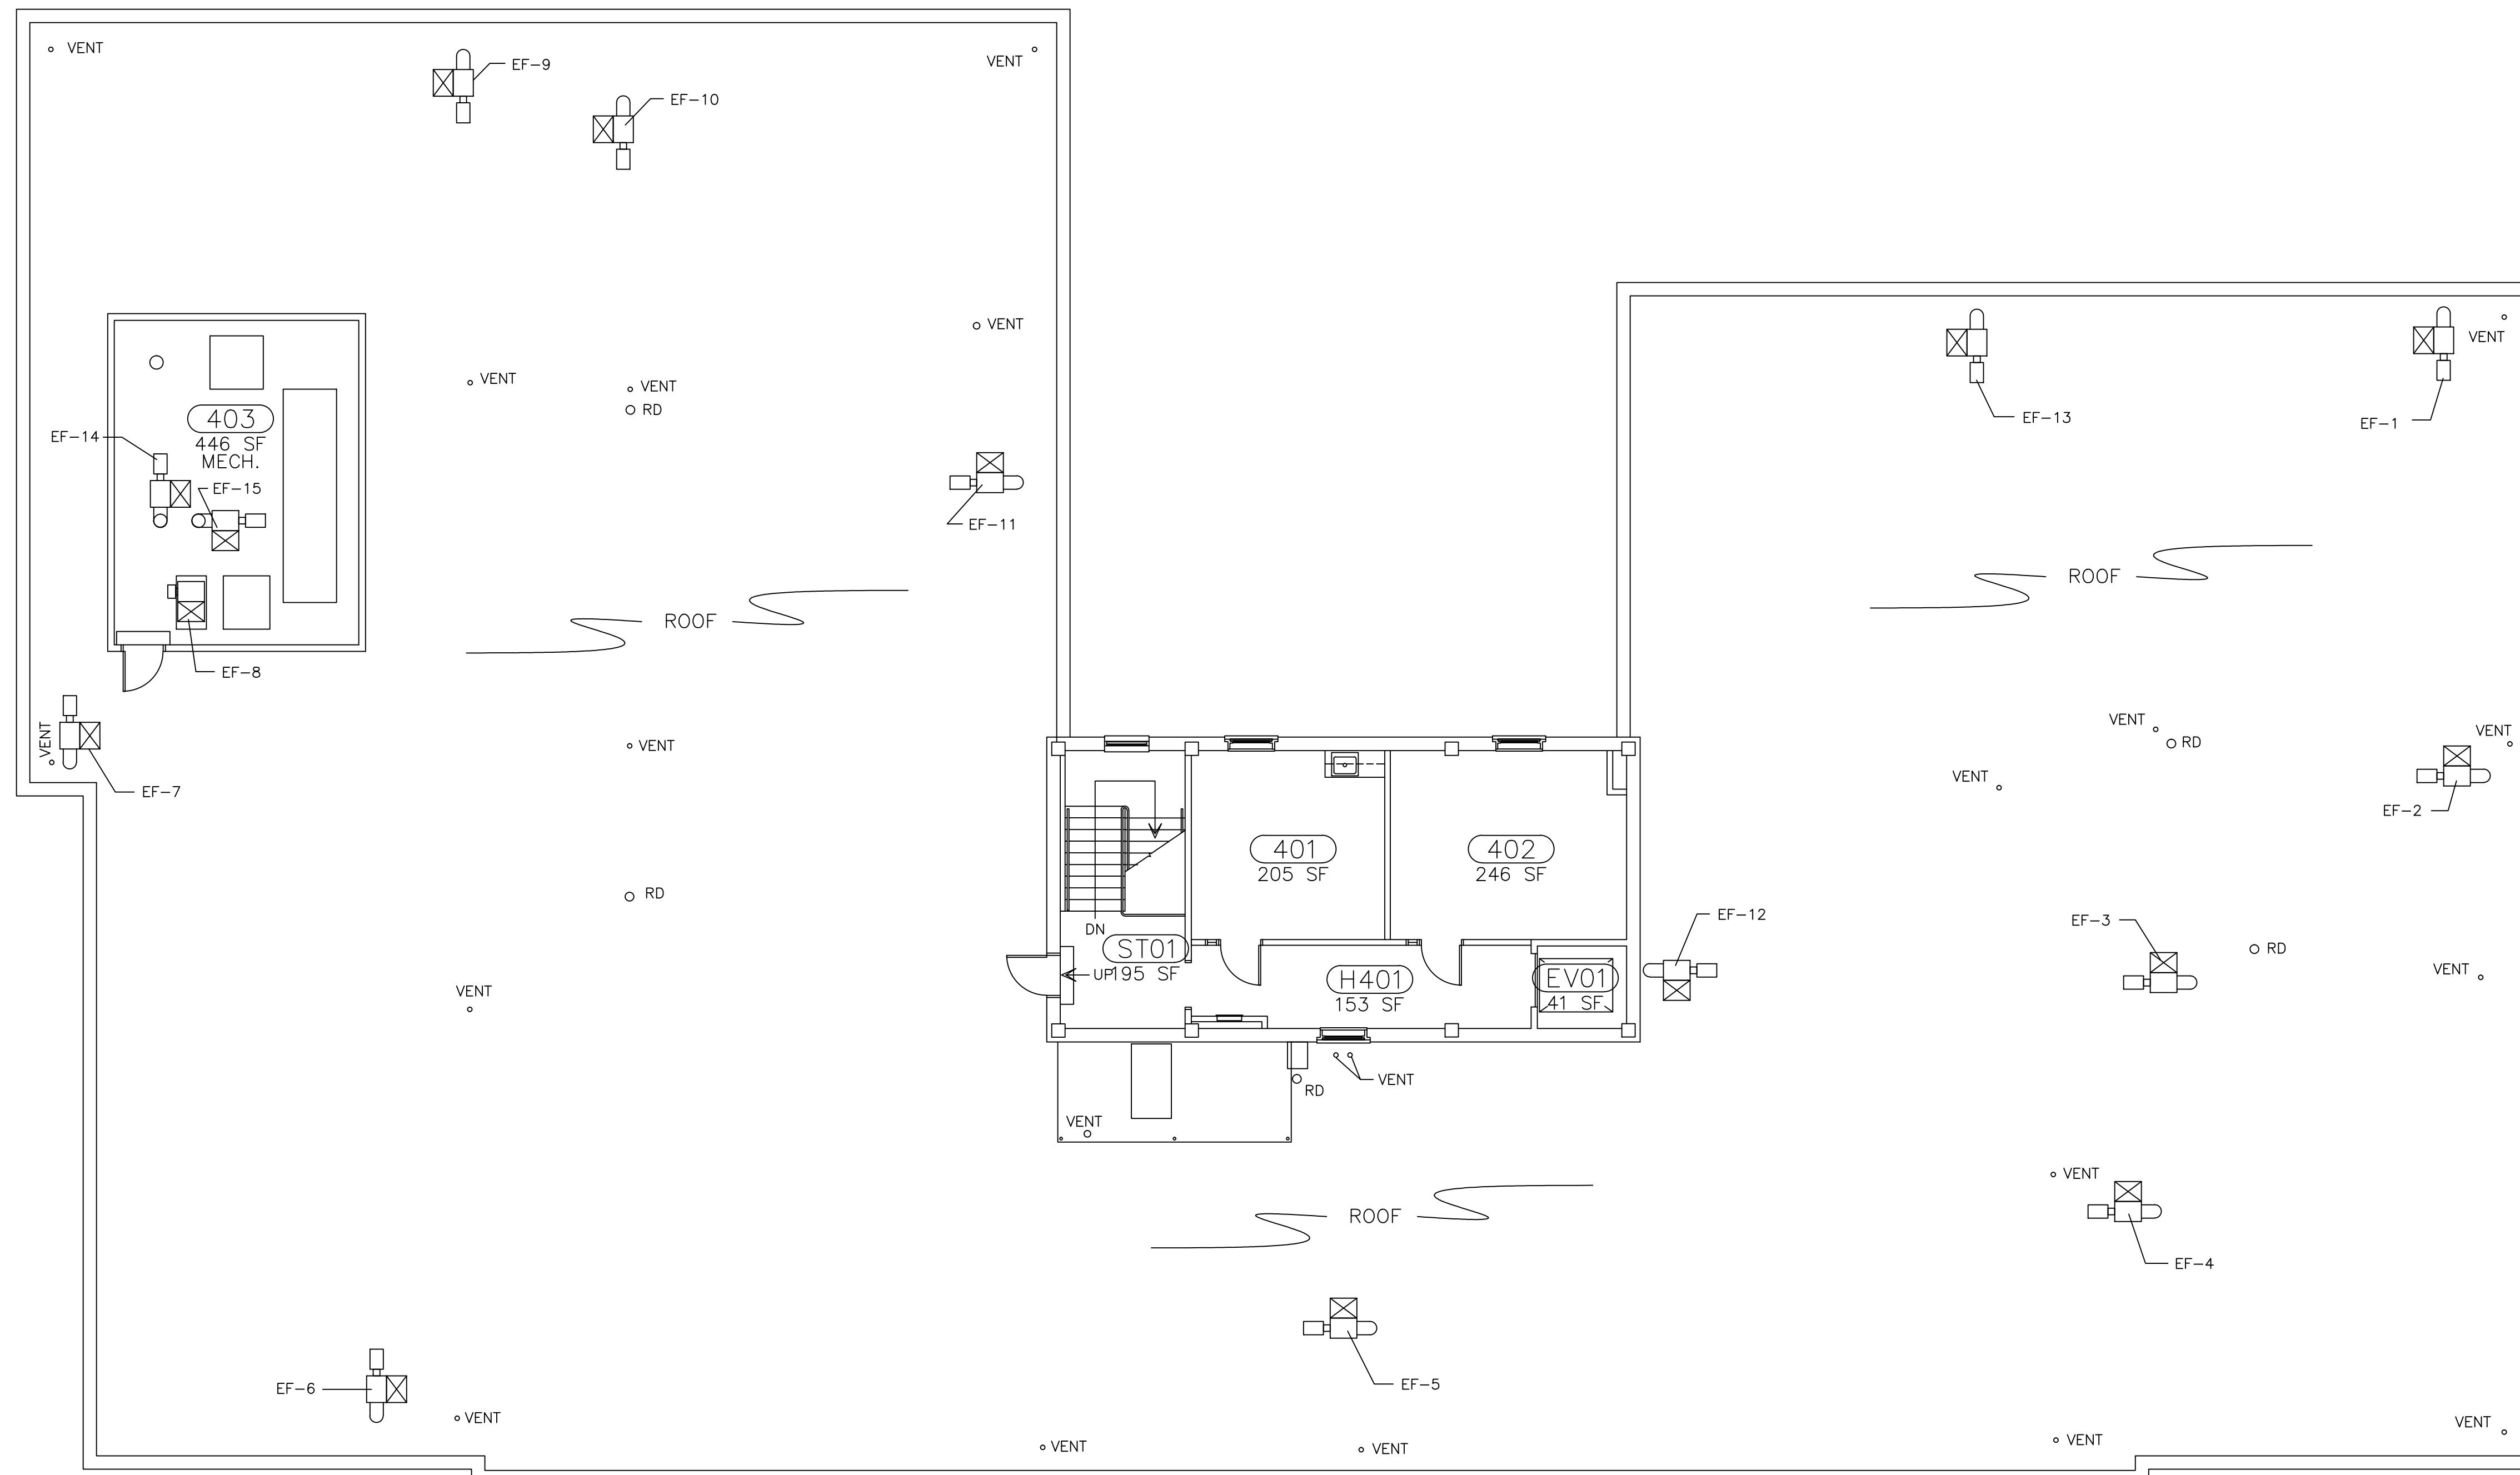

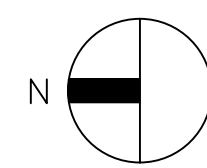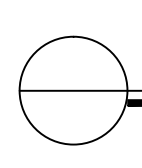

FOURTH FLOOR PLAN - 076
 SCALE: 1/8" = 1'-0"

FIELD VERIFY DRAWING

CAMPUS PLANNING
AND CONSTRUCTION
COLUMBIA, SC 29208

BUILDING:	DRAWING:	DATE:	DRAWN BY:	CHECKED BY:	SEAL:
076	SF4	08FEB92	JSC	---	
REV.	DESCRIPTION	DATE	ORIG.	BY	DATE
1	UPDATED PER LATEST WALK THROUGH	11JUN01			
2	UPDATED TITLE BLOCK INFORMATION	25JUL05			
3	UPDATED PER LATEST WALK THROUGH	21JUL06			
4	DRAWING CONVERTED BY ACADEMUS FOR FAMILCAD	26MAR08			
5	UPDATED PER LATEST WALK THROUGH	26MAY08			

PROJECT TITLE: **SOFT PLAN - FOURTH FLOOR HEALTH SCIENCES BUILDING**
 University of South Carolina

SHEET:
A5
 OF 5
 SHEET IN SET:
 5 OF 5