


1 SITE PLAN
NOT TO SCALE

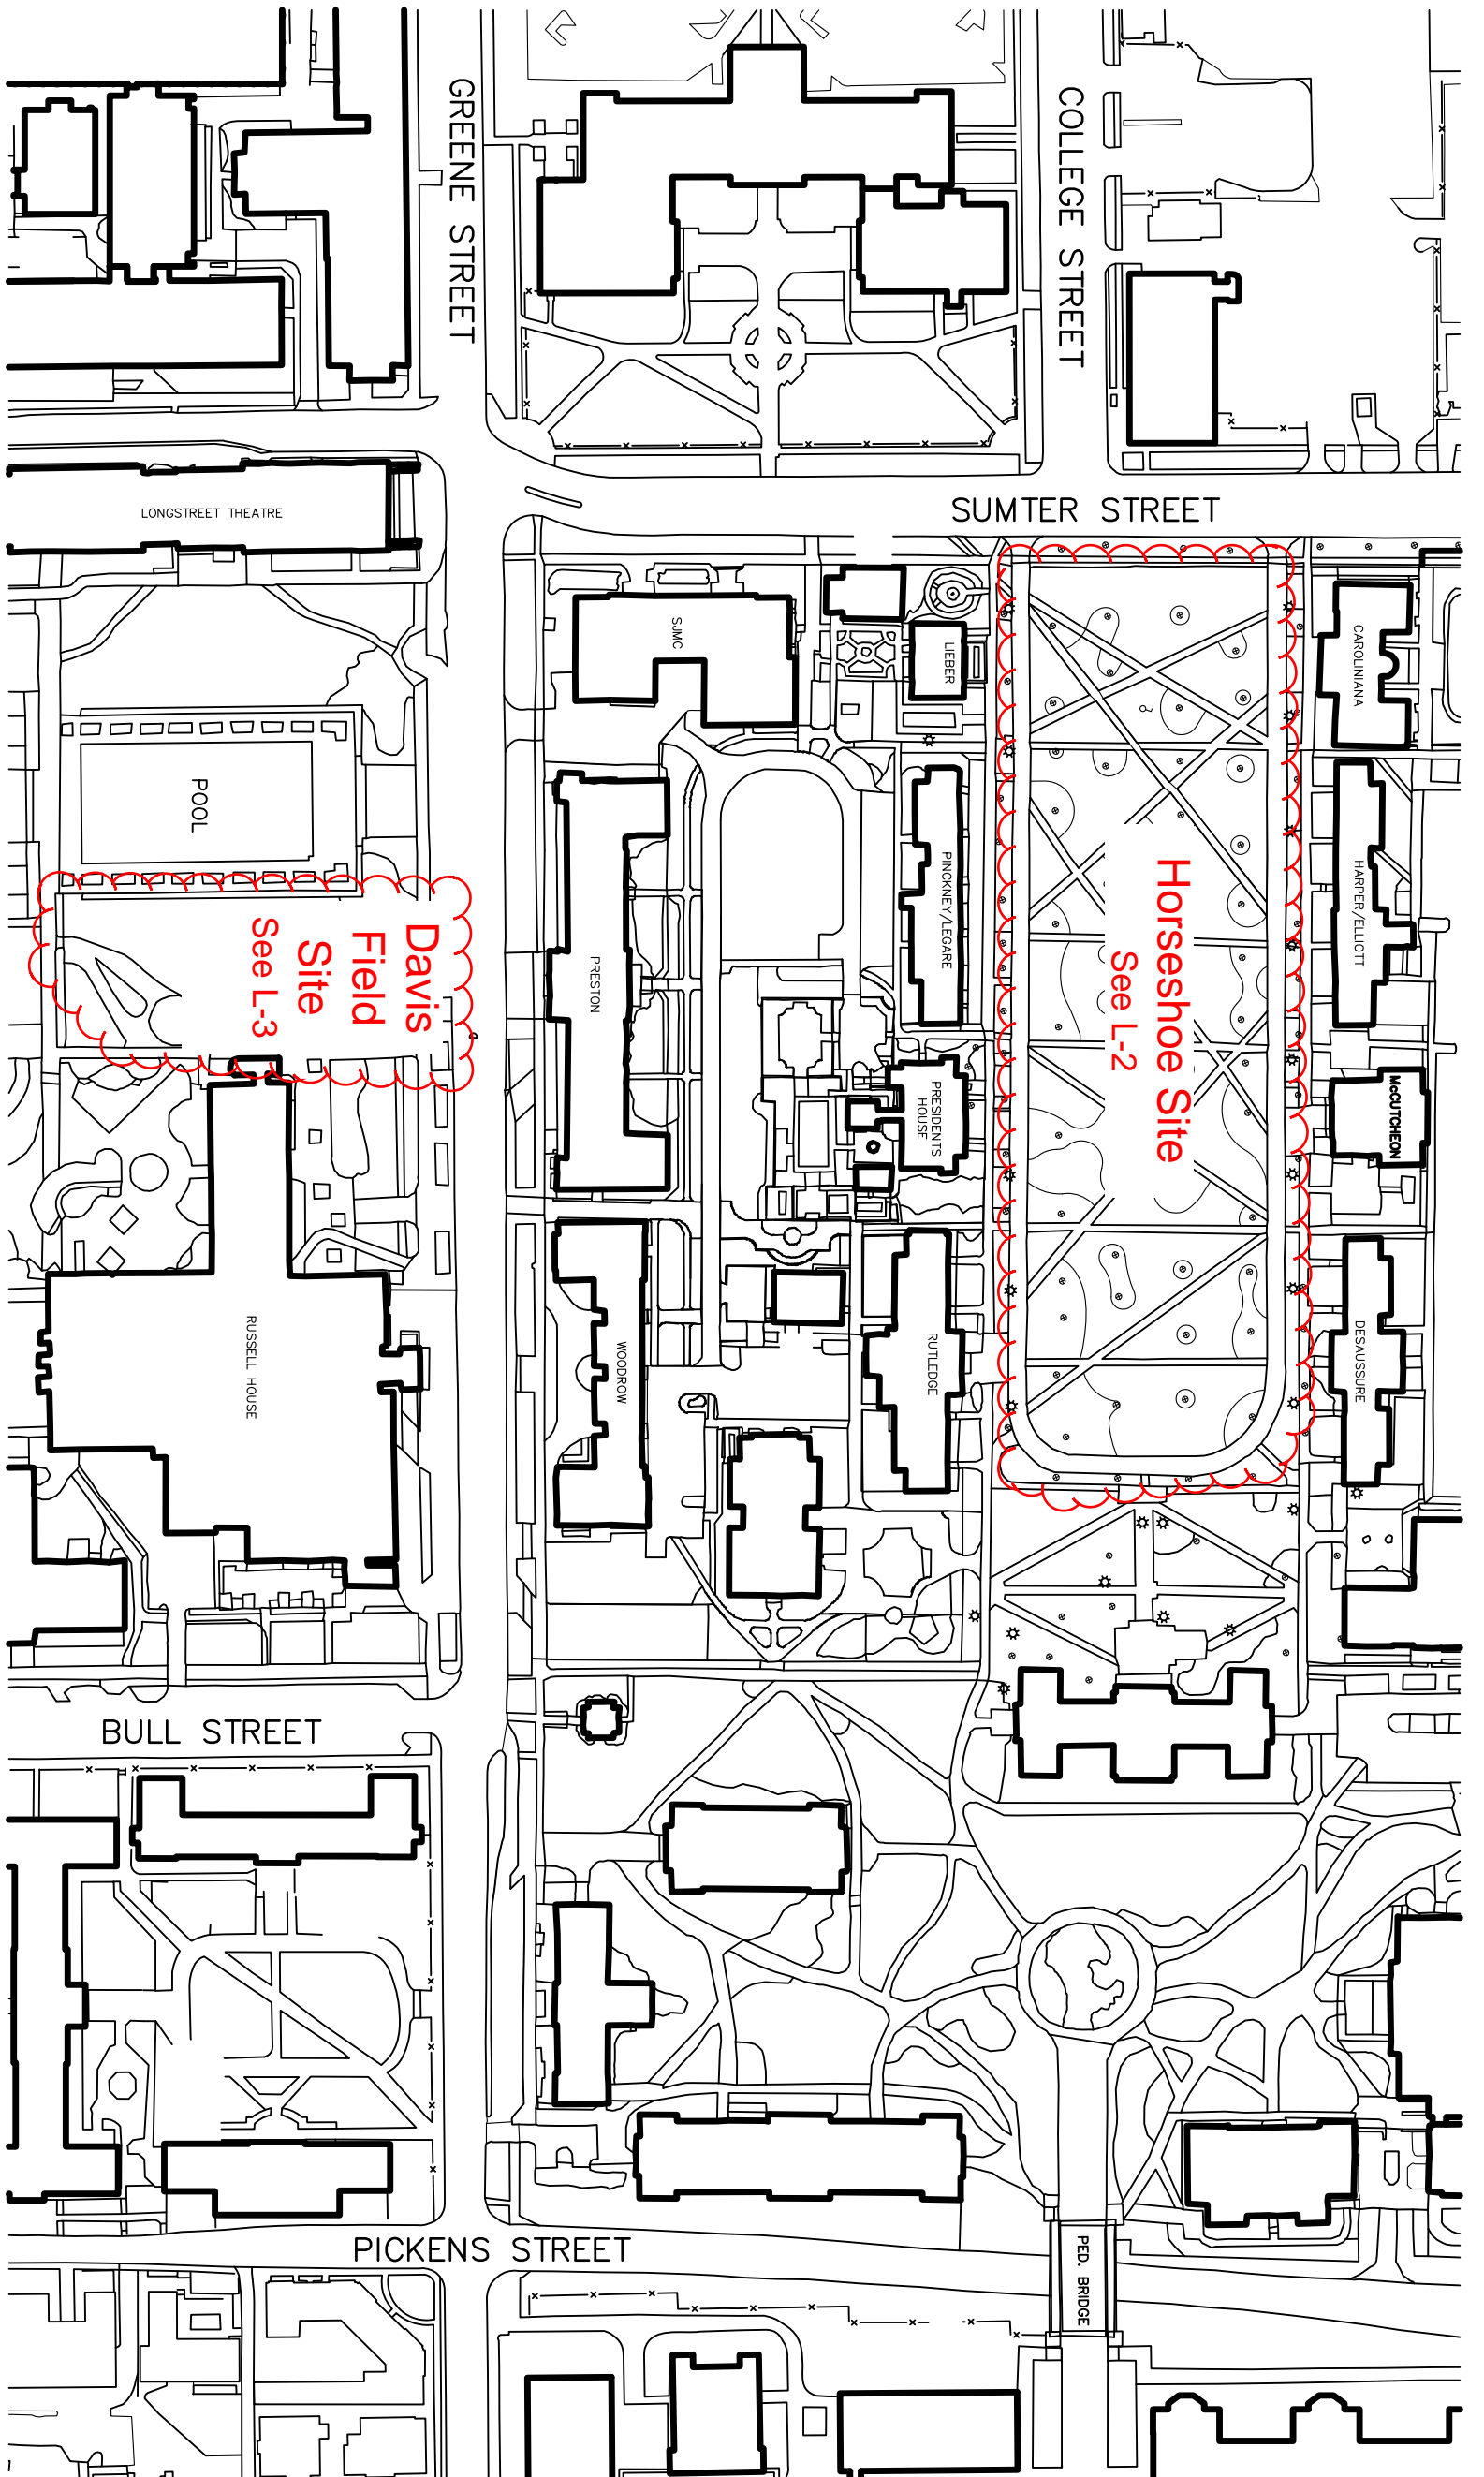

SHEET IN SET:
1 OF 1

PROJECT TITLE: TURF REPLACEMENT
USC HORSESHOE & DAVIS FIELD




University of South Carolina

BUILDING:	DRAWING:	DATE:	DRAWN BY:	CHECKED BY:	SEAL:
REV.	###	15 APRIL 16	EFJ	EFJ	
	DESCRIPTION	DATE	ORIG. BY	DRAWN BY	


 

 
CAMPUS PLANNING
AND CONSTRUCTION
COLUMBIA, SC 29208


SUMTER STREET

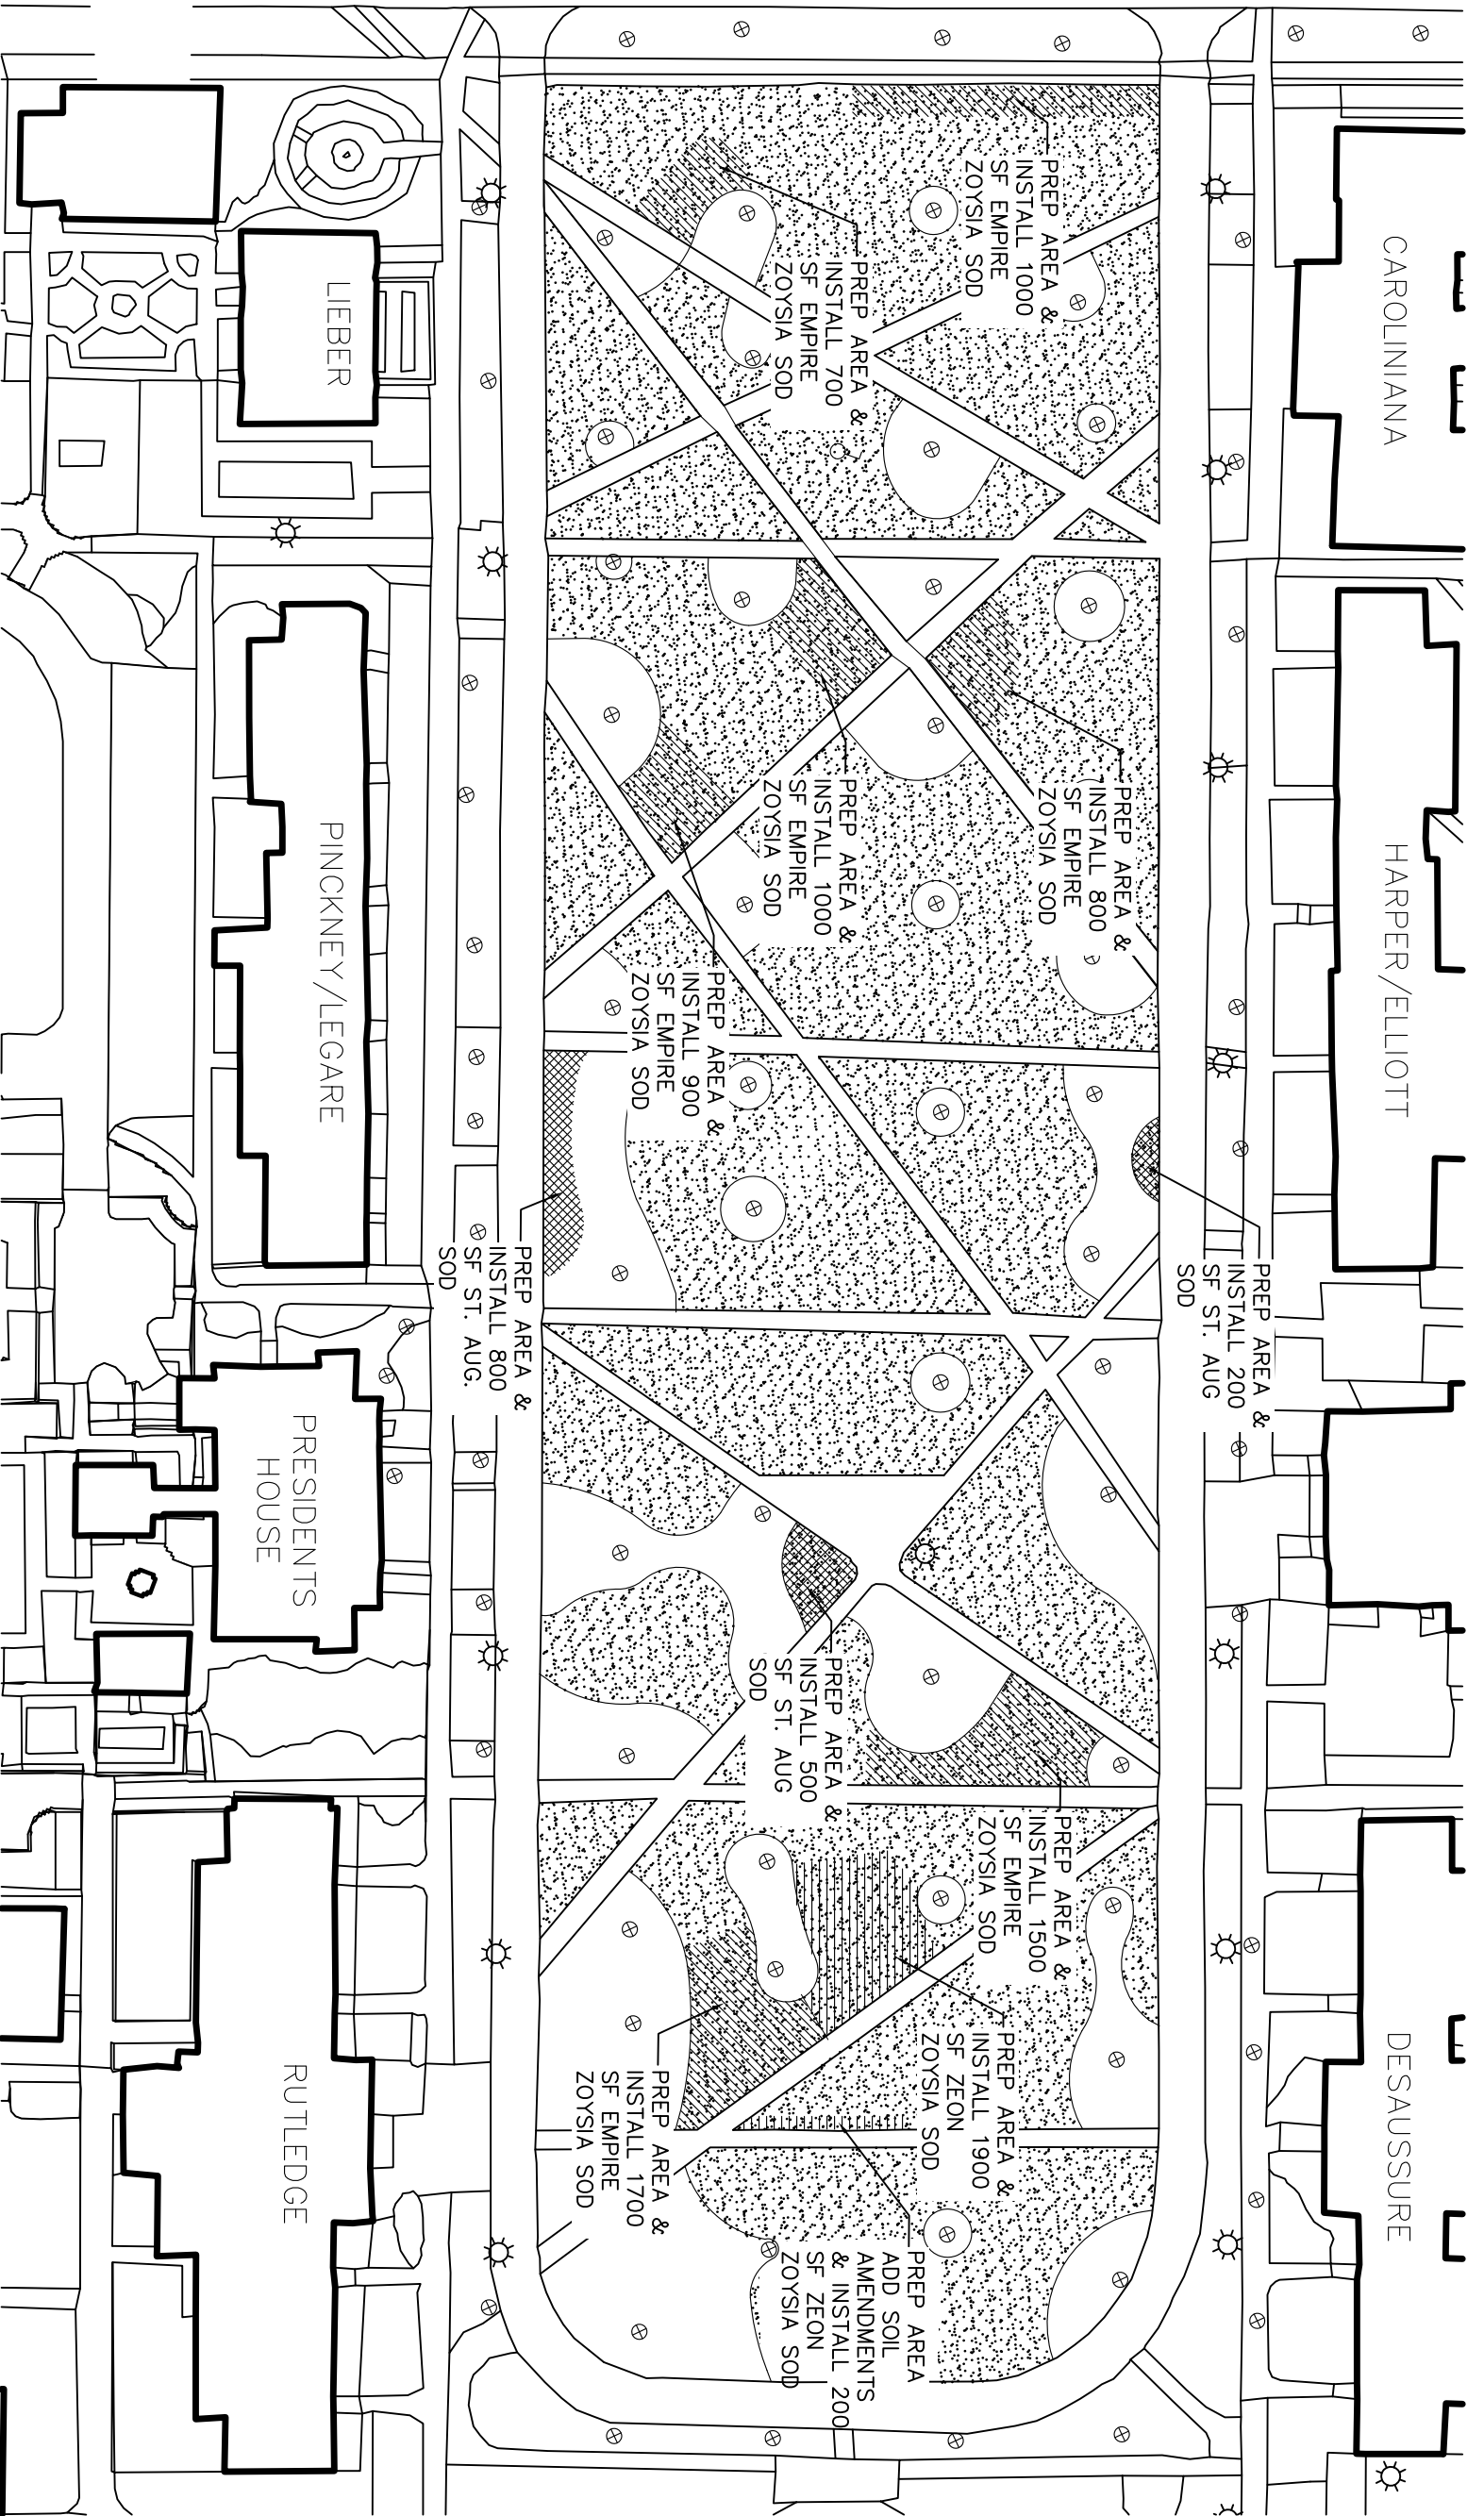

1 SITE PLAN
1" = 60'-0"


LEGEND

-  EMPIRE ZOYSIA
-  ZEON ZOYSIA
-  ST. AUGUSTINE
-  EXISTING TREE IN MULCH BED

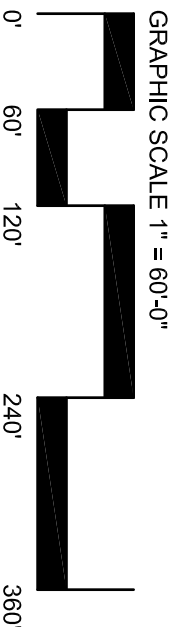

BUILDING:	DRAWING: ###	DATE: 15 APRIL 16	DRAWN BY: EFJ	CHECKED BY: EFJ	SEAL:
REV.	DESCRIPTION	DATE	ORIG. BY	DRAWN BY	


PROJECT TITLE: TURF REPLACEMENT USC HORSESHOE



University of South Carolina


 
CAMPUS PLANNING AND CONSTRUCTION
COLUMBIA, SC 29208


SHEET IN SET:
L-2
1 OF 1

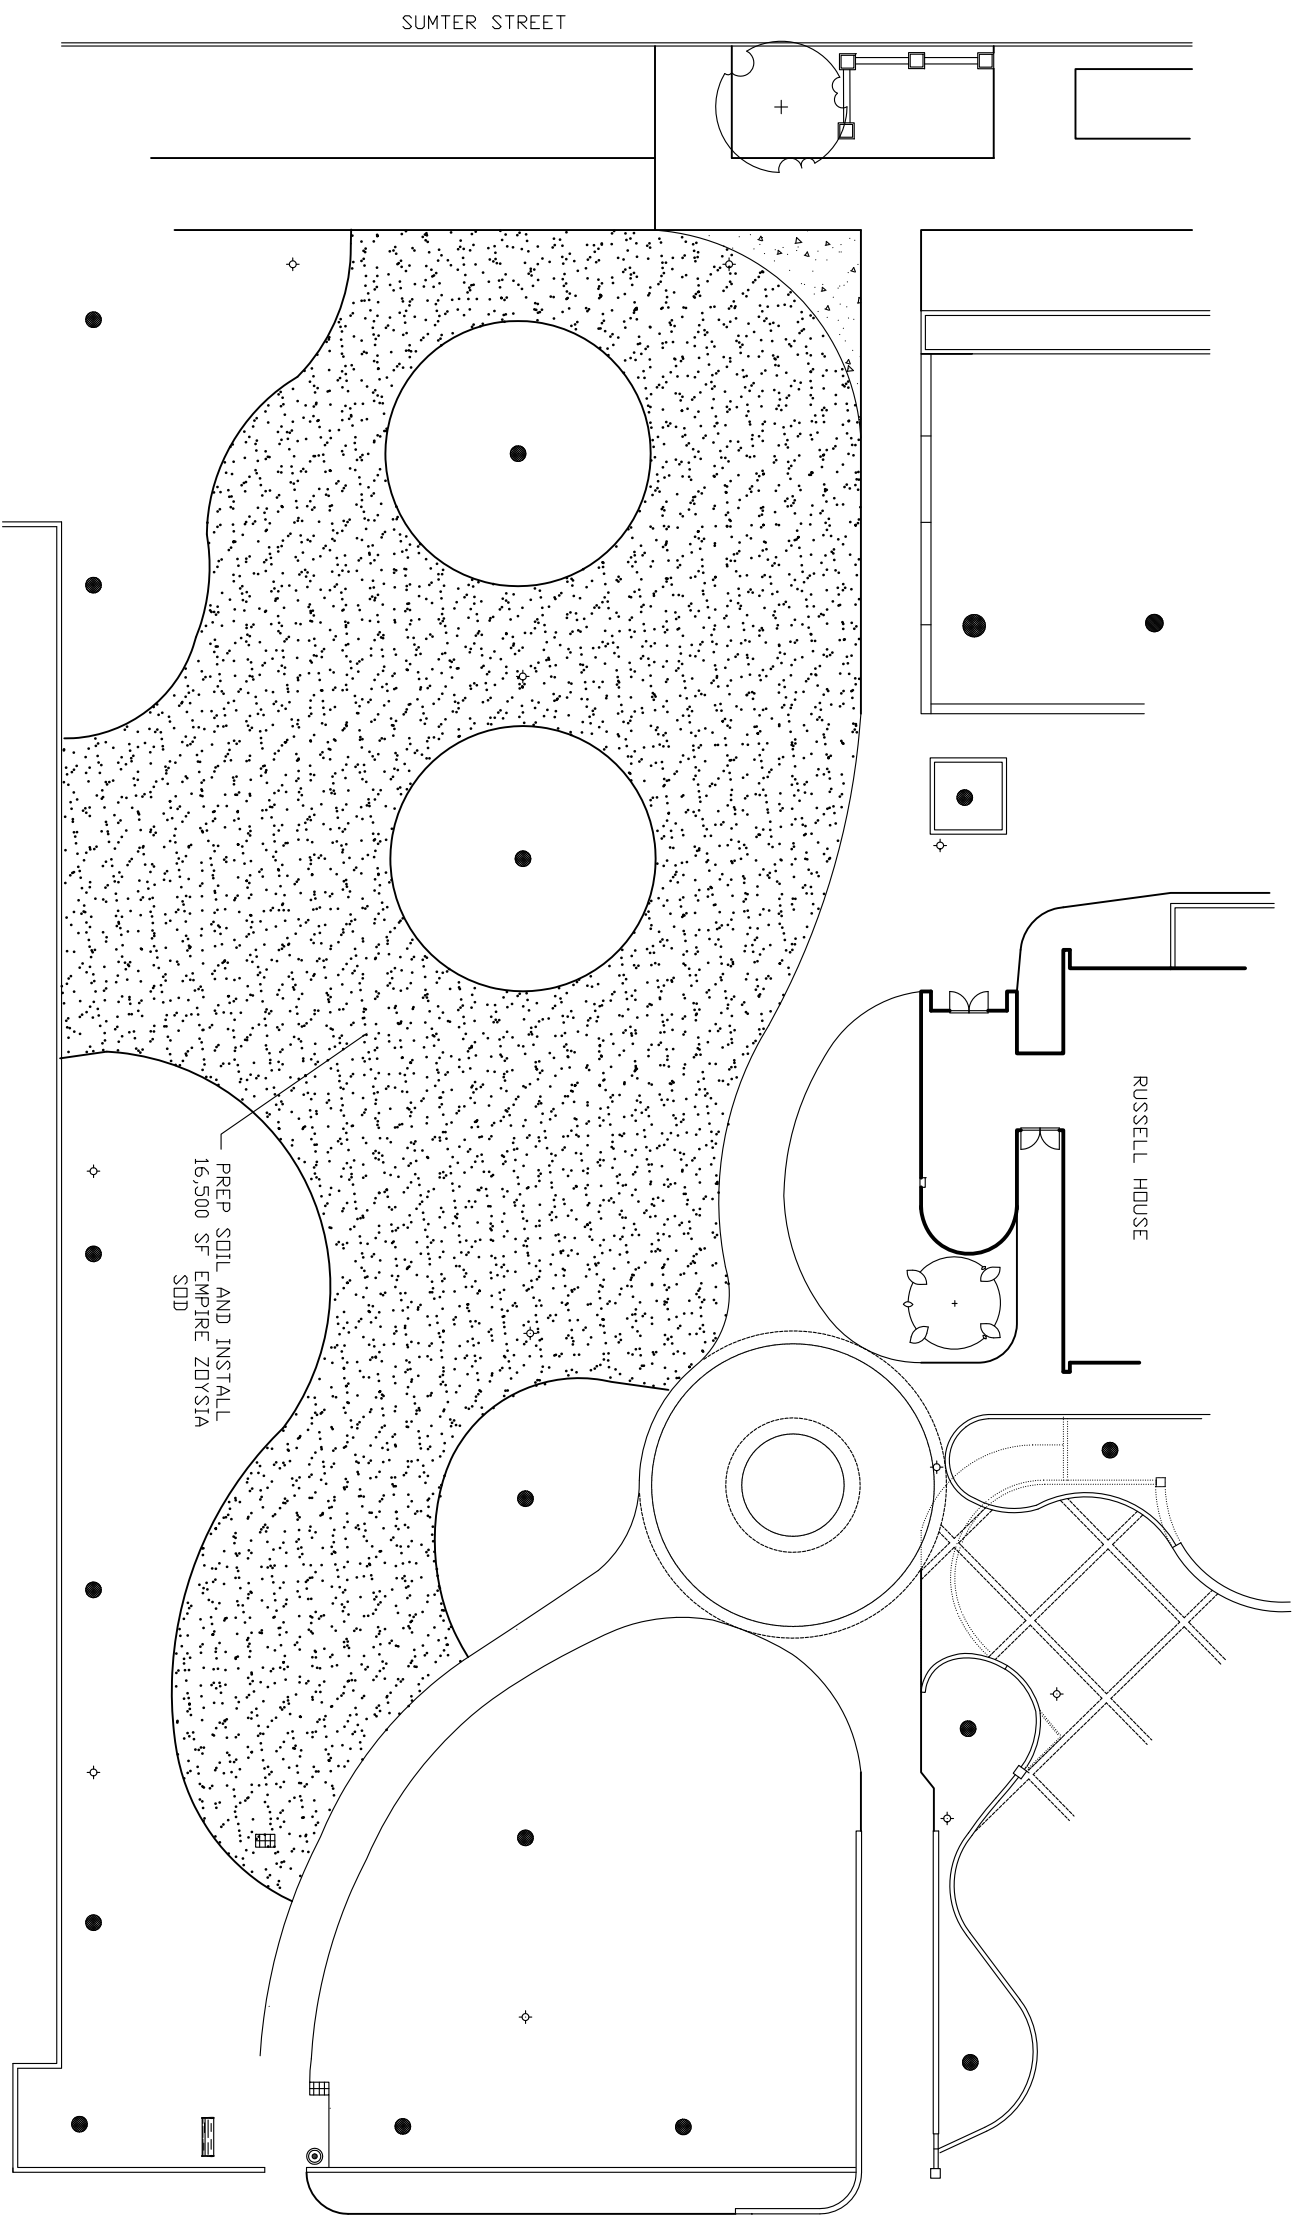

1 SITE PLAN
1" = 30'-0"

LEGEND

-  PROPOSED TURF
-  EXISTING TREE IN MULCH BED

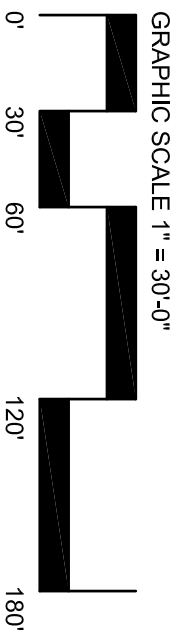

BUILDING:	DRAWING: ###	DATE: 15 APRIL 16	DRAWN BY: EFJ	CHECKED BY: EFJ	SEAL:
REV.	DESCRIPTION		DATE	ORIG. BY	DRAWN BY

PROJECT TITLE: TURF REPLACEMENT
USC DAVIS FIELD

University of South Carolina

CAMPUS PLANNING
AND CONSTRUCTION
COLUMBIA, SC 29208

SHEET: L-3
1 OF 1
SHEET IN SET: 0P