

University of South Carolina

Historic Horseshoe Wall Restoration

PHASE 2

Construction Documents

State Project No. H27-Z205
SMHa Project No.: 1605

May 16, 2016

INDEX OF DRAWINGS

Drawing No.	Drawing Title
T001	TITLE SHEET
A100	OVERALL PLAN
A101	ENLARGED PLANS
A102	ENLARGED PLANS
A201	ELEVATIONS
A202	ELEVATIONS
A203	ELEVATIONS (INTERIOR)
A204	ELEVATIONS (INTERIOR)
A301	DETAILS

REVISIONS:
University of
South Carolina
Historic Horseshoe
Wall Restoration
Phase 2
Columbia, SC

SMHa

STUDIOS MCKENNEY SMITH ARCHITECTS, P.C.
1000 UNIVERSITY AVENUE, SUITE 1000
COLUMBIA, SC 29208 • 803.792.4444 • www.smha.com



STATE PROJECT NO. H27-Z205
SMHa PROJECT NO.: 1605
DRAWN BY: BR
ISSUE DATE: 5/16/16

PHASE: Construction Documents

TITLE SHEET

T001

A. PROJECT SUMMARY - HISTORIC RESTORATION OF DESIGNATED PORTIONS OF THE MASONRY WALL SURROUNDING USCT'S HISTORIC HORSESHOE WORK SHED. INCLUDE REMOVAL AND REPLACEMENT OF DAMAGED PORTIONS OF THE WALL, REPAIR OF DAMAGED PORTIONS OF THE WALL, REPLACEMENT OF DAMAGED BRICK, AND REMOVAL AND RESTORATION OF DAMAGED PORTIONS OF THE WALL.

B. IT IS THE INTENT OF THESE DRAWINGS TO GRAPHICALLY CANNOT THAT ALL SUPPLIES SHALL BE REPORTED AND THAT ALL DAMAGED MATERIALS SHALL BE IDENTIFIED AND REPORTED. ANY MATERIALS NOT BE REPLACED IN KIND, AREAS NOT REQUIRING REPORTING WILL BE IDENTIFIED BY ARCHITECT AND OWNER AND DEDUCTED PER UNIT PRICE LISTED HEREIN.

C. OWNER SHALL PROVIDE BIDDER/CONTRACTOR WITH HAZARD INFORMATION. BIDDER/CONTRACTOR SHALL COMPLY WITH USCT (OWNER) REGULATIONS FOR PROTECTIVE MEASURES.

D. NO.1


1. VEGETATION REMOVAL WHERE INDICATED.
2. PRE-APPLICATION OF HERBICIDE FOR PLANT GROWTH ON WALL.
3. TRIFL PROTECTION

EXTERIOR: REFERS TO STREET SIDE OF WALL
INTERIOR: REFERS TO OPPOSITE SIDE OF WALL FROM STREET


ALTERNATE NO. 1:
ADD TO THE SCOPE OF THE WORK REPOINTING SEGMENTS 7 & 8.

ALTERNATE NO. 2:
ADD TO THE SCOPE OF THE WORK REPOINTING SEGMENTS 9 & 10.

**University of
South Carolina
Historic Horseshoe
Wall Restoration
Phase 2
Columbia, SC**

 

PHASE: Construction Documents

 

1. NOTIFY THE ARCHITECT OF ANY AND ALL DISCREPANCIES BETWEEN EXISTING CONDITIONS AND THE CONTRACT DOCUMENTS BEFORE PROCEEDING WITH THAT PORTION OF THE WORK. FAILURE TO NOTIFY THE ARCHITECT WILL NOT RELIEVE THE CONTRACTOR OF THE RESPONSIBILITY TO PERFORM THE WORK AS INTENDED BY THE CONTRACT DOCUMENTS.

3. OWNER TO PRE-TREAT WALL WITH HERBICIDE. CONTRACTOR TO REMOVE ALL VISIBLE PLANT, MOSS, AND SHRUB GROWTH FROM MASONRY SURFACES. REMOVE ALL LOOSE SOILS AND DEBRIS FROM OPEN MASONRY JOINTS. REFER TO SPECIFICATIONS ON MASONRY SURFACE FINISHING AND PREPARATION.

- D. REMOVE NAILS OR OTHER ANCHORAGES FROM WALL DURING REPOINTING PROCESS.
- E. PROTECT ADJACENT MATERIALS AND SURFACES FROM DAMAGE DURING REPOINTING PROCESS.

5. NON HISTORIC INTERIOR CAMPUS WALLS THAT RUN PERPENDICULAR TO PERIMETER WALLS ARE NOT INCLUDED IN SCOPE OF WORK UNLESS NOTED OTHERWISE.

WORK TO PREVENT THE SPREAD OF CONSTRUCTION DEBRIS AND DUST.
TEMPORARY PARTITIONS TO BE CONSTRUCTED PRIOR TO START OF
DEMOLITION WORK. COORDINATE SEQUENCES WITH OWNER. SEE
015000.

1. SHORE WALL WHERE HEAVY DAMAGE IS PRESENT. EXCAVATE AND PROVIDE FLOWABLE FILL UNDER WALL WHERE UNSUITABLE MATERIAL WITH OWNER. MAINTAIN CLEAR PATH OF ACCESS FOR PEDESTRIANS AND VEHICLES.

1. CONTRACTOR SHALL PROVIDE PLASTIC PALLETS FOR SALVAGED BRICK, PLACE BRICK ON PALLETS, AND SHINK-WRAP EACH PALLET.

[illegible]

	LOCATION ON DRAWING SHEET SHEET SEGMENT ELEVATION IS LOCATED
	NUMBER OF ELEVATION PHOTOGRAPH (SEE PROJECT MANUAL)
	MATCH LINES
	GENERALLY DENOTES CENTER LINE OF WALL OR END OF WALL SECTION

**University of
South Carolina
Historic Horseshoe
Wall Restoration
Phase 2
Columbia, SC**




STATE PROJECT NO: H27-Z205
SMHs PROJECT NO: 1605.00
DRAWN BY: BR
ISSUE DATE: 5/16/16

PHASE: Construction Documents

ENLARGED PLAN

A101

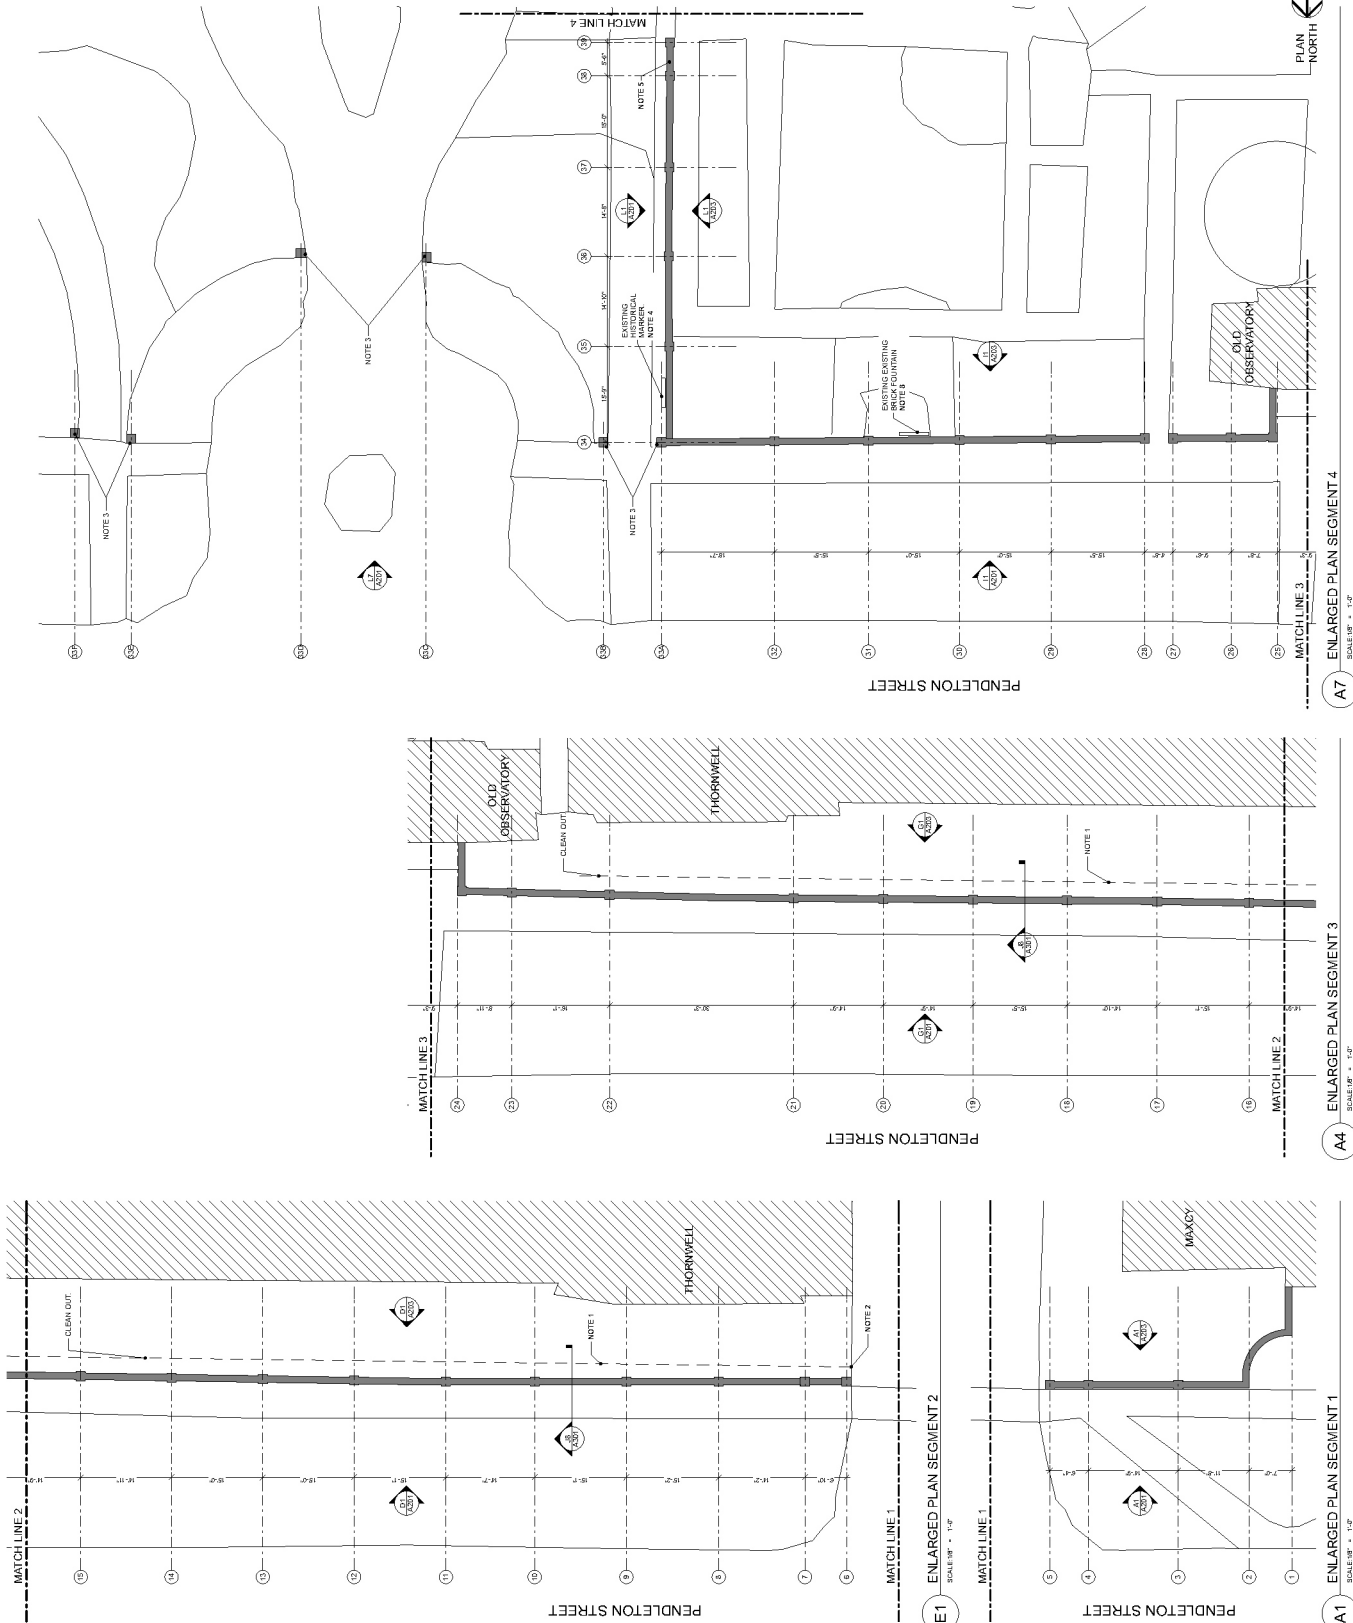

GENERAL NOTES :

- SEE ELEVATIONS AND DETAIL SHEETS FOR ADDITIONAL WORK REQUIREMENTS AND DIMENSIONAL INFORMATION.
- A. NOTIFY THE ARCHITECT OF ANY AND ALL DISCREPANCIES BETWEEN THE EXISTING CONDITIONS AND THE INFORMATION PROVIDED HEREON PRIOR TO THE BEGINNING OF THE WORK. FAILURE TO NOTIFY THE ARCHITECT OF ANY SUCH DISCREPANCIES SHALL BE THE RESPONSIBILITY OF THE CONTRACTOR. THE WORK IS INTENDED TO BE THE CONTRACT DOCUMENTS.
- B. OWNER TO PROVIDE ALL MATERIALS AND SURFACES FROM DAMAGE TO PREVIOUS WALLS. NOT RESPONSIBLE FOR ANY DAMAGE TO PREVIOUS WALLS. OWNER TO PROVIDE ALL MATERIALS AND SURFACES FROM DAMAGE TO PREVIOUS WALLS. NOT RESPONSIBLE FOR ANY DAMAGE TO PREVIOUS WALLS.
- C. REMOVE WALLS ON OTHER ADJACENT FROM WALL DURING REPAIRS AND PREPARATION.
- D. REMOVE WALLS ON OTHER ADJACENT FROM WALL DURING REPAIRS AND PREPARATION.
- E. REMOVE WALLS ON OTHER ADJACENT FROM WALL DURING REPAIRS AND PREPARATION.
- F. NOT HISTORIC INTERIOR CAMPUS WALLS THAT RUN PERPENDICULAR TO THE STREET. THESE WALLS ARE NOT INCLUDED IN SCOPE OF WORK UNLESS NOTED OTHERWISE.
- G. PROVIDE TEMPORARY ENCLOSURE FENCES AROUND ALL AREAS OF WORK TO PREVENT THE SPREAD OF CONSTRUCTION DEBRIS AND DIRT. MAINTAIN CLEARANCE OF ALL ADJACENT AREAS. SEE DETAIL SHEETS FOR FENCE REQUIREMENTS.
- H. COORDINATE ALL WORK AT INTERSECTION AND VEHICULAR ENTRYWAYS WITH OWNER. MAINTAIN CLEARANCE OF ACCESS FOR PEDESTRIANS AND VEHICLES.
- I. CONTRACTOR SHALL PROVIDE PLASTIC PALETS FOR DAMAGED BRICK. PLACE BRICK ON PALETS, AND SHIP/RAMP EACH PALETTE TO THE OWNER.

CONSTRUCTION NOTES:

1. EXCAVATE AT INTERIOR SIDE OF WALL AND PROVIDE APPROXIMATELY 250 #1 USE #4 REINFORCED DRAINAGE PER FOOT OF WALL. EXCAVATE TO 18" BELOW FINISH GRADE. TRANSITION TO TYPICAL TO PERCHARGE DRAIN PIPE PER DETAIL.
2. REMOVE EXISTING TERRA COTTA PIPE OUTLET IN BRICK WALL. EXCAVATE TO 18" BELOW FINISH GRADE. TRANSITION TO TYPICAL TO PERCHARGE DRAIN PIPE PER DETAIL.
3. REPAIR EXISTING MASONRY PER DETAIL (SEE DETAIL 3) WITH REPAIR MORTAR AND PATCH MORTAR.
4. REMOVE EXISTING DECORATIVE BRICK BLINDWORK AND ORIGINAL WALL. EXCAVATE TO 18" BELOW FINISH GRADE. REPAIR EXISTING MASONRY AND PATCH MORTAR.
5. MATCH DETAIL A. MATCH DETAIL B. MATCH DETAIL C. MATCH DETAIL D. MATCH DETAIL E. MATCH DETAIL F. MATCH DETAIL G. MATCH DETAIL H. MATCH DETAIL I. MATCH DETAIL J. MATCH DETAIL K. MATCH DETAIL L. MATCH DETAIL M. MATCH DETAIL N. MATCH DETAIL O. MATCH DETAIL P. MATCH DETAIL Q. MATCH DETAIL R. MATCH DETAIL S. MATCH DETAIL T. MATCH DETAIL U. MATCH DETAIL V. MATCH DETAIL W. MATCH DETAIL X. MATCH DETAIL Y. MATCH DETAIL Z. MATCH DETAIL AA. MATCH DETAIL AB. MATCH DETAIL AC. MATCH DETAIL AD. MATCH DETAIL AE. MATCH DETAIL AF. MATCH DETAIL AG. MATCH DETAIL AH. MATCH DETAIL AI. MATCH DETAIL AJ. MATCH DETAIL AK. MATCH DETAIL AL. MATCH DETAIL AM. MATCH DETAIL AN. MATCH DETAIL AO. MATCH DETAIL AP. MATCH DETAIL AQ. MATCH DETAIL AR. MATCH DETAIL AS. MATCH DETAIL AT. MATCH DETAIL AU. MATCH DETAIL AV. MATCH DETAIL AW. MATCH DETAIL AX. MATCH DETAIL AY. MATCH DETAIL AZ. MATCH DETAIL BA. MATCH DETAIL BB. MATCH DETAIL BC. MATCH DETAIL BD. MATCH DETAIL BE. MATCH DETAIL BF. MATCH DETAIL BG. MATCH DETAIL BH. MATCH DETAIL BI. MATCH DETAIL BJ. MATCH DETAIL BK. MATCH DETAIL BL. MATCH DETAIL BM. MATCH DETAIL BN. MATCH DETAIL BO. MATCH DETAIL BP. MATCH DETAIL BQ. MATCH DETAIL BR. MATCH DETAIL BS. MATCH DETAIL BT. MATCH DETAIL BU. GRAPHIC SYMBOL LEGEND:

- WALL ELEVATION SECTION (SEE DETAIL 1)
- PHOTOGRAPH ELEVATION (SEE DETAIL 2)
- MATCH LINES (SEE DETAIL 3)
- REFERENCE POINT (SEE DETAIL 4)
- GENERALLY PERMITES CENTER LINE OF WALL SECTION (SEE DETAIL 5)

REVISIONS:

University of South Carolina
Historic Horseshoe Wall Restoration
Phase 2
Columbia, SC



STUDIOS MASONRY & ARCHITECTURE, INC.
1000 S. 10TH STREET, SUITE 100
COLUMBIA, SC 29202 • 803.742.1111 • www.studiosma.com




STEVE MCLEOD, P.E.
PROJECT NO. 1027-2205
DRAWN BY: BR
ISSUE DATE: 5/25/2016


PHASE: Construction Documents

ENLARGED PLAN


A102

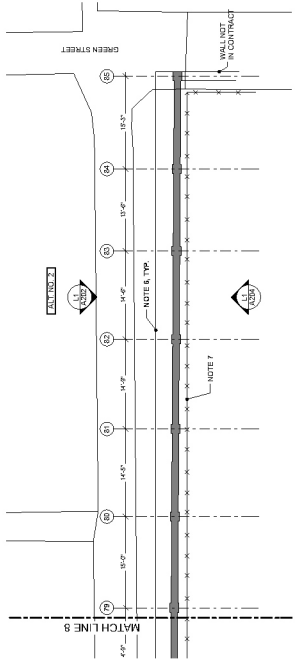


16 ENLARGED PLAN SEGMENT 10
SCALE: 1/8" = 1'-0"

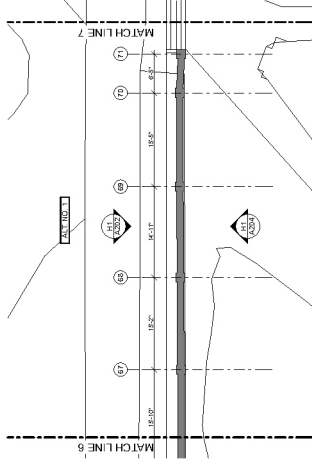


E6 ENLARGED PLAN SEGMENT 8
SCALE: 1/8" = 1'-0"

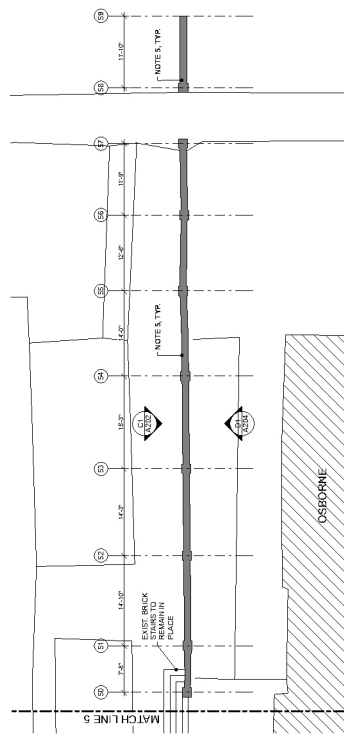


A6 ENLARGED PLAN SEGMENT 6
SCALE: 1/8" = 1'-0"

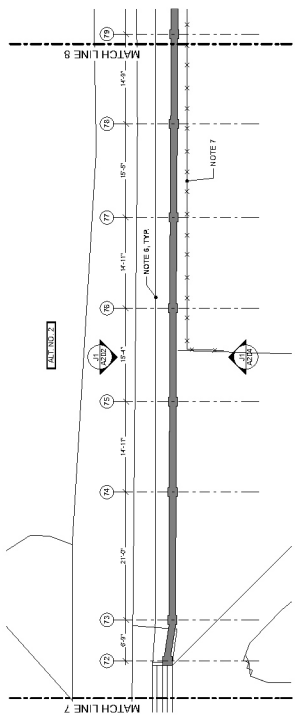

11 ENLARGED PLAN SEGMENT 9
SCALE: 1/8" = 1'-0"

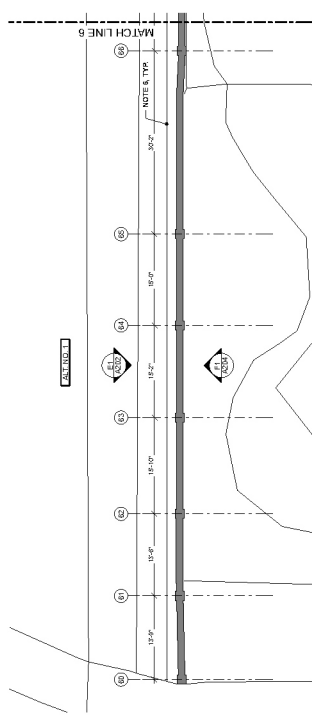


E1 ENLARGED PLAN SEGMENT 7
SCALE: 1/8" = 1'-0"

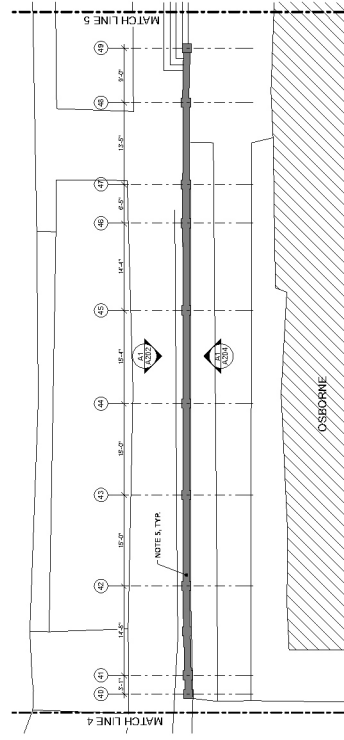

A1 ENLARGED PLAN SEGMENT 5
SCALE: 1/8" = 1'-0"

A201

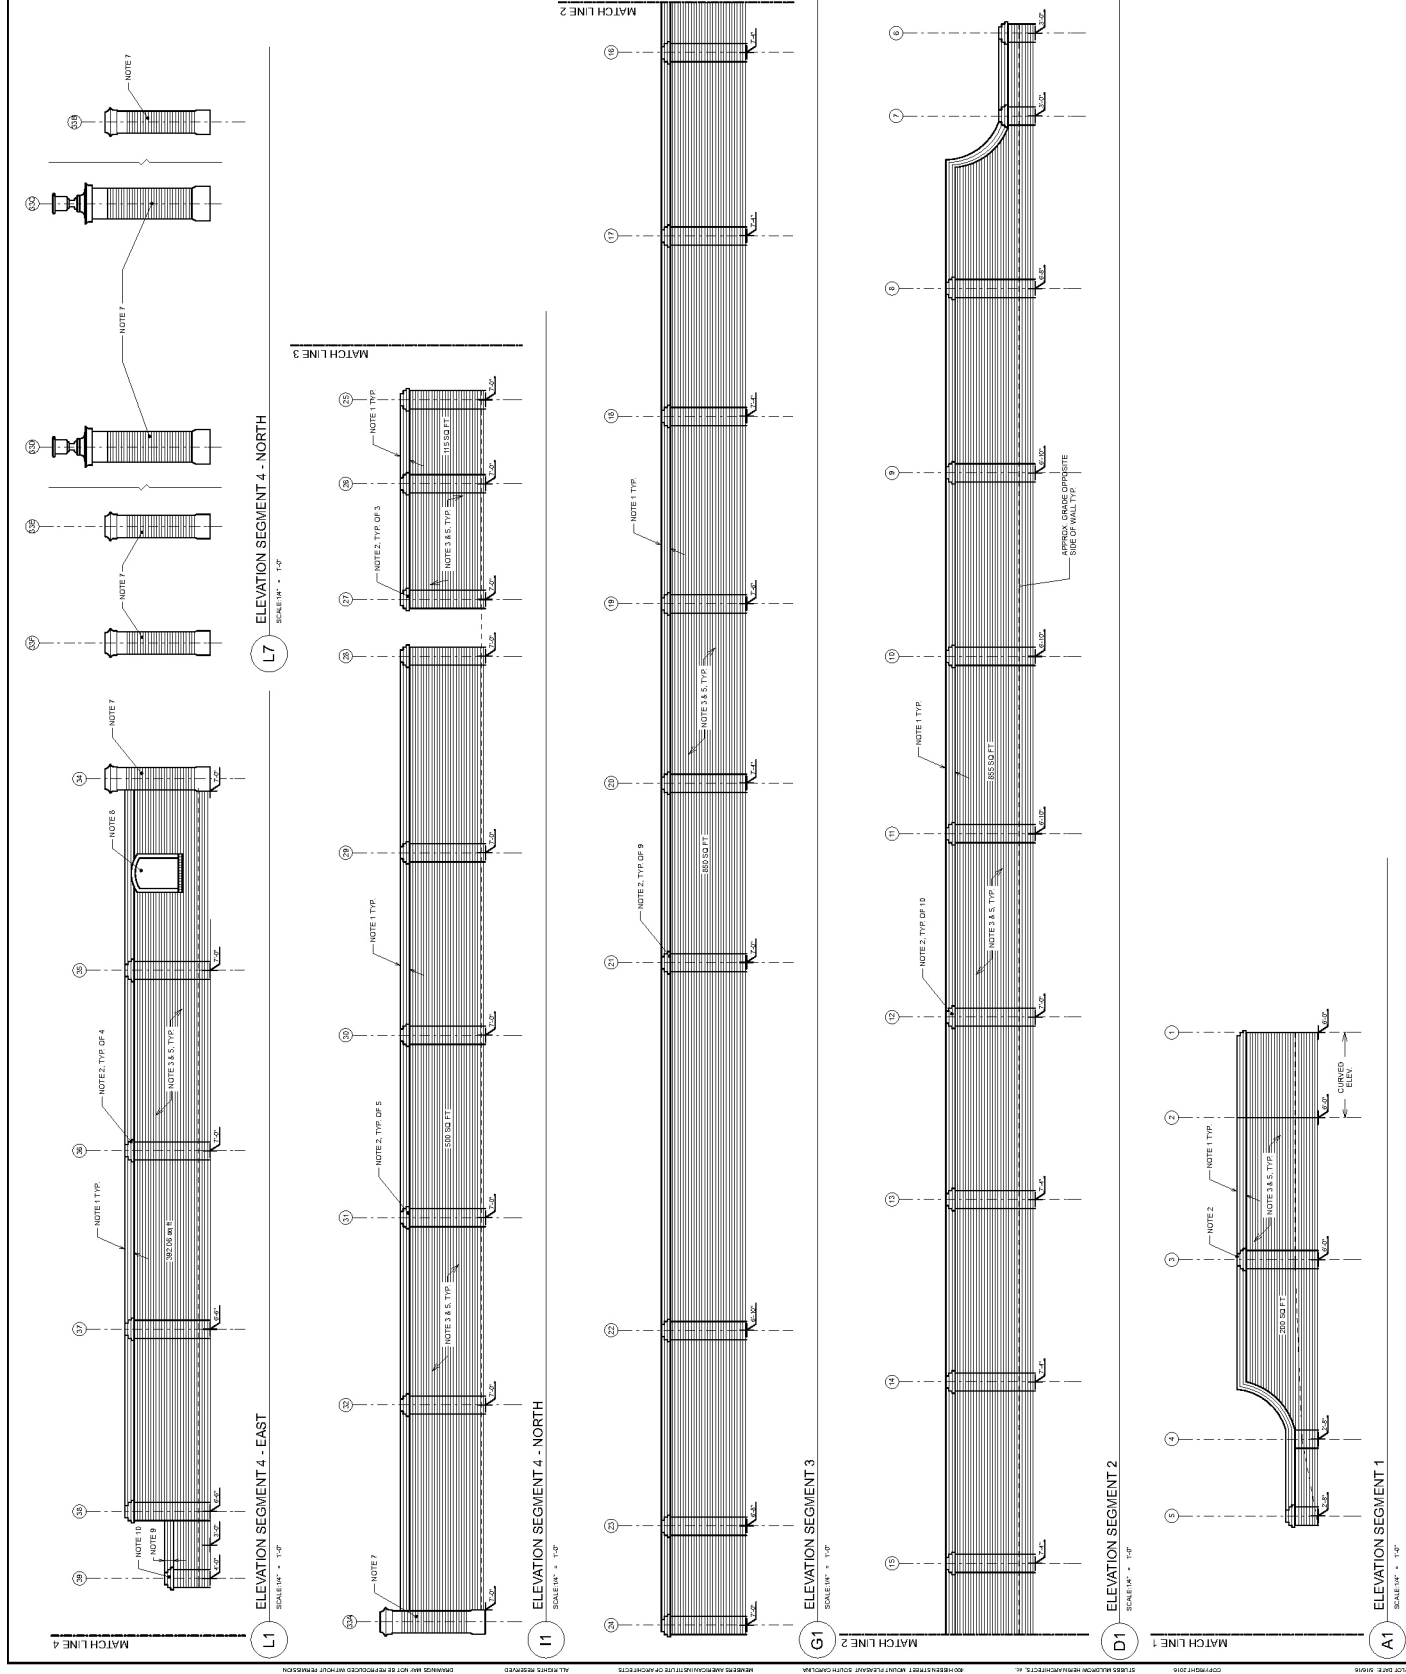

GRAPHIC SYMBOL LEGEND:

- MATCH LINES — — — — — MIDDLE LINE
REFERENCE POINT (E) — — — — — END OF WALL SECTION
GRADE ELEV. $\pm$ 0.00
DISTANCE FROM TOP OF WALL TO GRADE

GENERAL ELEVATION NOTES :

- A. WALL ELEVATIONS SHALL BE MEASURED FROM THE FINISH GRADE OF THE WALL. THE FINISH GRADE SHALL BE INDICATED BY A DASHED LINE WITH AN ELEVATION. 
B. THE WALL SHALL BE CONSTRUCTED IN ACCORDANCE WITH THE DETAIL SHOWN. 
C. THE WALL SHALL BE CONSTRUCTED IN ACCORDANCE WITH THE DETAIL SHOWN. 
D. THE WALL SHALL BE CONSTRUCTED IN ACCORDANCE WITH THE DETAIL SHOWN. 
E. THE WALL SHALL BE CONSTRUCTED IN ACCORDANCE WITH THE DETAIL SHOWN. 
F. THE WALL SHALL BE CONSTRUCTED IN ACCORDANCE WITH THE DETAIL SHOWN. 
G. THE WALL SHALL BE CONSTRUCTED IN ACCORDANCE WITH THE DETAIL SHOWN. 
REVISIONS:


University of
South Carolina
Historic Horseshoe
Wall Restoration
Phase 2
Columbia, SC



STUDIOS MASONRY & ARCHITECTURE, INC.
1000 S. BROADWAY, SUITE 200
COLUMBIA, SC 29201
803.799.7400 • 803.799.7401 • www.studiosma.com




STATE PROJECT NO. 457-2205
DRAWN BY: BR
ISSUE DATE: 5/15/16
PHASE: Construction Documents

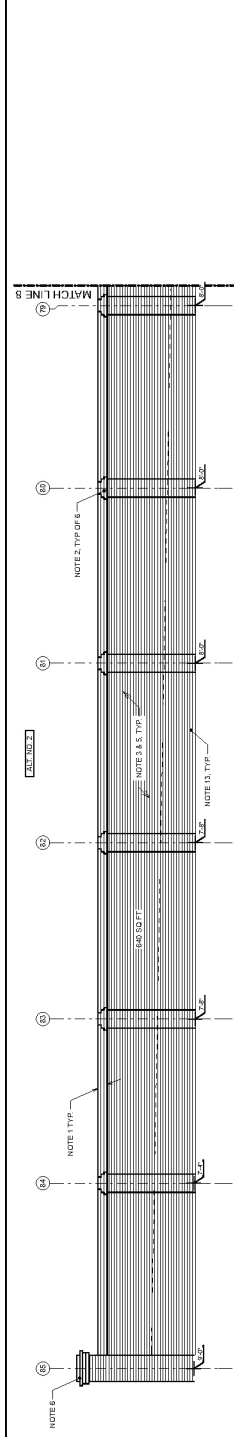


L1 ELEVATION SEGMENT 10

SCALE: 1/4" = 1'-0"

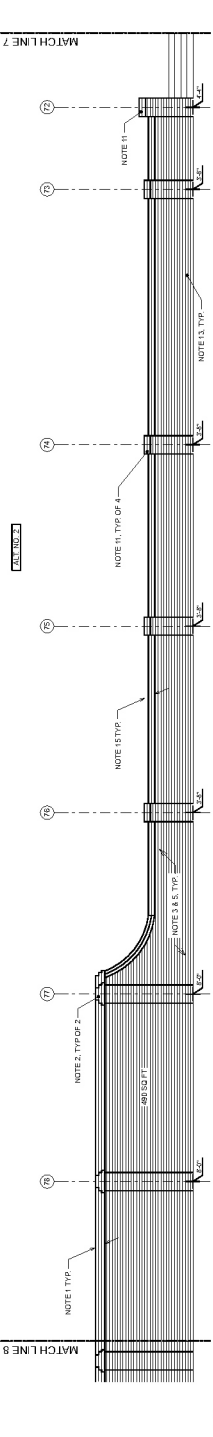


J1 ELEVATION SEGMENT 9

SCALE: 1/4" = 1'-0"

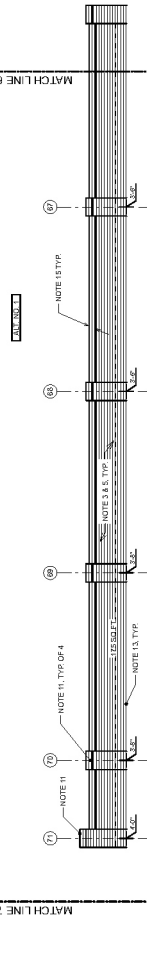


H1 ELEVATION SEGMENT 8

SCALE: 1/4" = 1'-0"

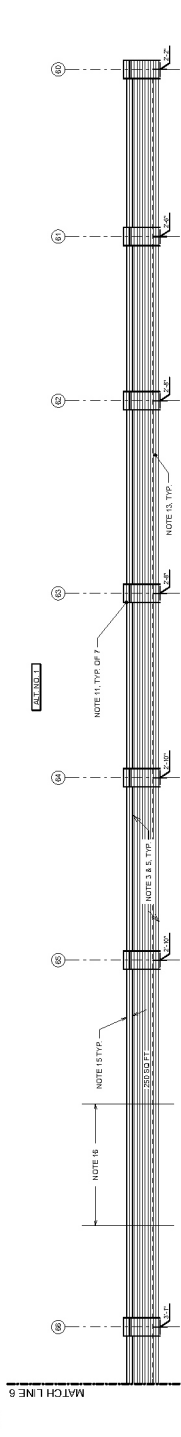


E1 ELEVATION SEGMENT 7

SCALE: 1/4" = 1'-0"

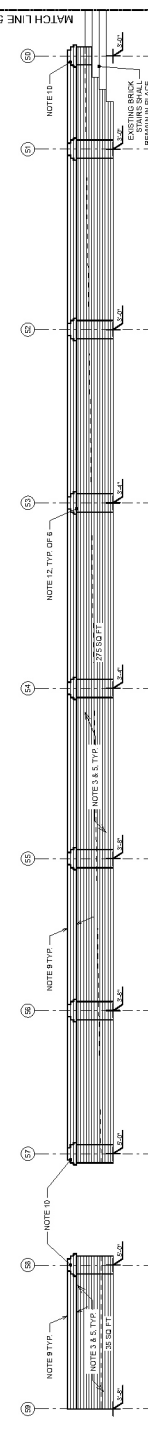

C1 ELEVATION SEGMENT 6

SCALE: 1/4" = 1'-0"

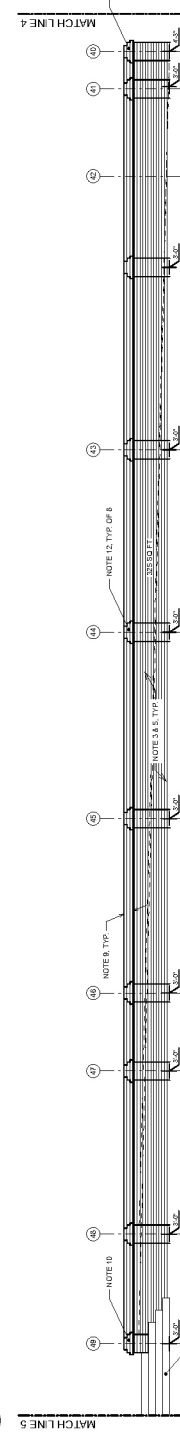

A1 ELEVATION SEGMENT 5

SCALE: 1/4" = 1'-0"

GRAPHIC SYMBOL LEGEND:

- MATCH LINES - - - MIDDLE LINE
REFERENCE POINT (6) - - - - -
MASSIVE FIBER CONCRETE
DISTANCE FROM TOP OF
WALL TO GRADE
- GRADE ELEV. ∇
DISTANCE FROM TOP OF
WALL TO GRADE

GENERAL ELEVATION NOTES :

- A. WALL CONSTRUCTION SHALL BE AS SHOWN UNLESS OTHERWISE NOTED. THE WALL SHALL BE CONSTRUCTED IN ACCORDANCE WITH THE FOLLOWING NOTES:
B. THE WALL SHALL BE CONSTRUCTED IN ACCORDANCE WITH THE FOLLOWING NOTES:
C. THE WALL SHALL BE CONSTRUCTED IN ACCORDANCE WITH THE FOLLOWING NOTES:
D. THE WALL SHALL BE CONSTRUCTED IN ACCORDANCE WITH THE FOLLOWING NOTES:
E. THE WALL SHALL BE CONSTRUCTED IN ACCORDANCE WITH THE FOLLOWING NOTES:
F. THE WALL SHALL BE CONSTRUCTED IN ACCORDANCE WITH THE FOLLOWING NOTES:
G. THE WALL SHALL BE CONSTRUCTED IN ACCORDANCE WITH THE FOLLOWING NOTES:
H. THE WALL SHALL BE CONSTRUCTED IN ACCORDANCE WITH THE FOLLOWING NOTES:
I. THE WALL SHALL BE CONSTRUCTED IN ACCORDANCE WITH THE FOLLOWING NOTES:
J. THE WALL SHALL BE CONSTRUCTED IN ACCORDANCE WITH THE FOLLOWING NOTES:
K. THE WALL SHALL BE CONSTRUCTED IN ACCORDANCE WITH THE FOLLOWING NOTES:
L. THE WALL SHALL BE CONSTRUCTED IN ACCORDANCE WITH THE FOLLOWING NOTES:

CONSTRUCTION NOTES:

1. REMOVE AND REINSTALL BRICK CAP FOR THE ENTIRE LENGTH AND WIDTH OF THE WALL. THE BRICK CAP SHALL BE REINSTALLED IN ACCORDANCE WITH THE FOLLOWING NOTES:
2. THE BRICK CAP SHALL BE REINSTALLED IN ACCORDANCE WITH THE FOLLOWING NOTES:
REVISIONS:

University of
South Carolina
Historic Horseshoe
Wall Restoration
Phase 2
Columbia, SC



STUDIOS MASONRY & ARCHITECTURE, INC.
1000 N. GLENN ST., SUITE 100
COLUMBIA, SC 29204
803.767.7400 • 803.767.7401 • www.studiosma.com




STATE PROJECT NO. 107-2205
DRAWN BY: BR
ISSUE DATE: 5/15/16

PHASE: Construction Documents


ELEVATIONS (INTERIOR)

A204

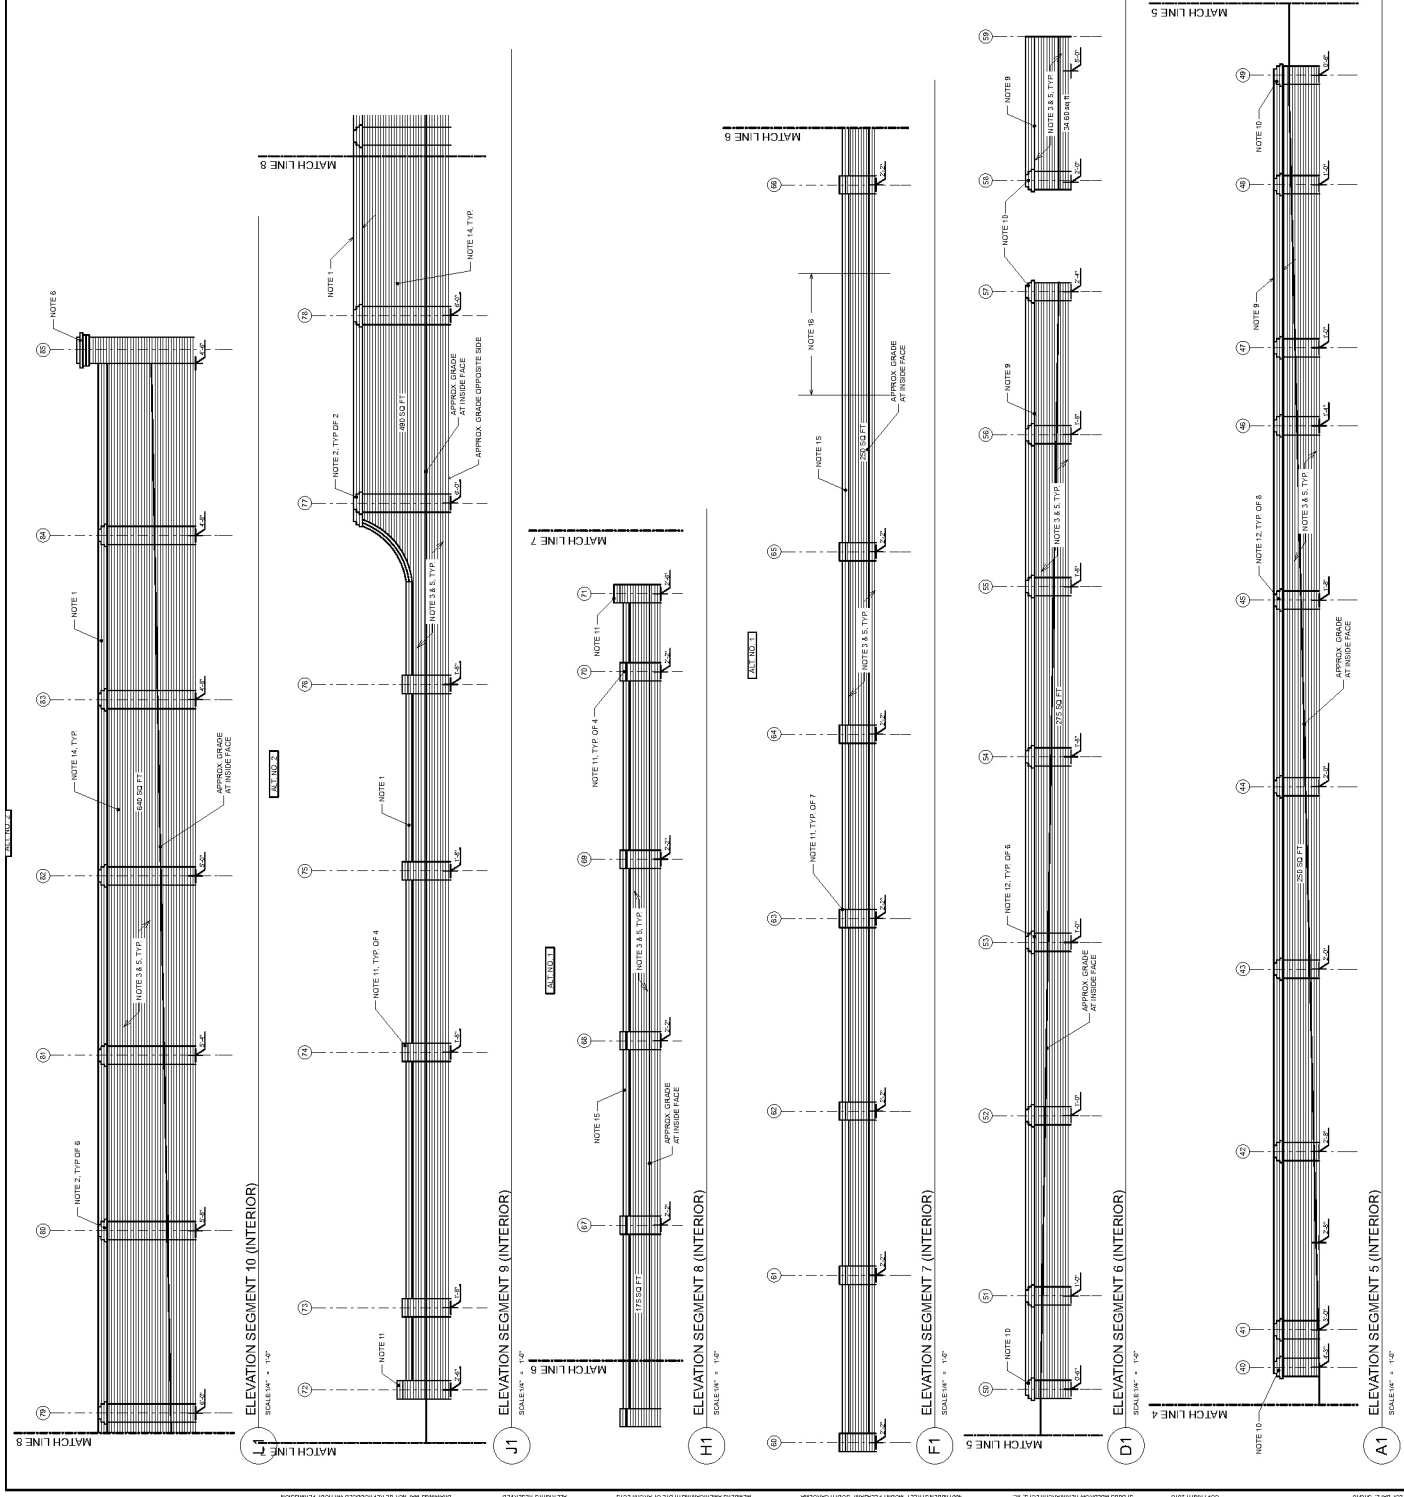


GENERAL NOTES :


A. ALL NEW REPLACEMENT BRICK SHALL BE AS SPECIFIED. DAMAGED BRICK FROM THIS WALL MAY ALSO BE USED.

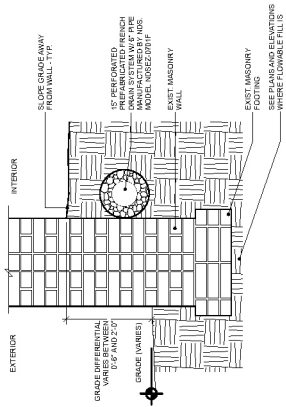


J8 FRENCH DRAIN DETAIL
SCALE: 1/4\"/>

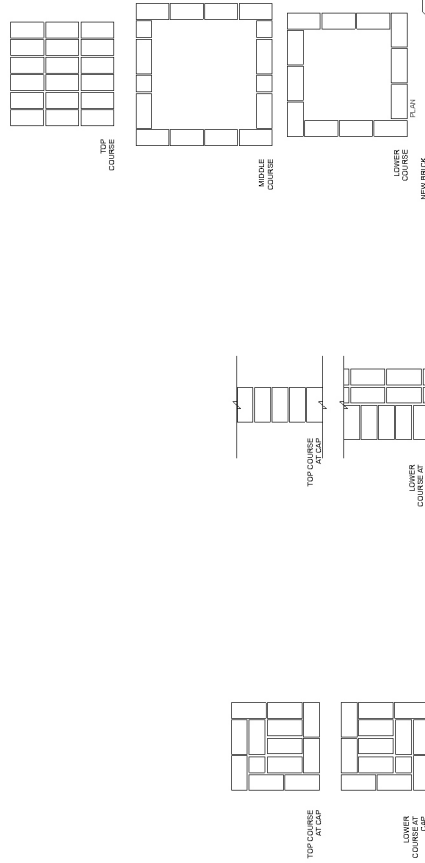


A5 PIER ELEVATION @ PIER 85
SCALE: 1/4\"/>

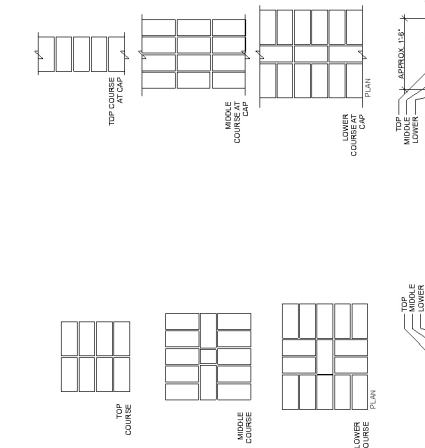

A8 TYPICAL PIER ELEVATION (U.N.O.)
SCALE: 1/4\"/>

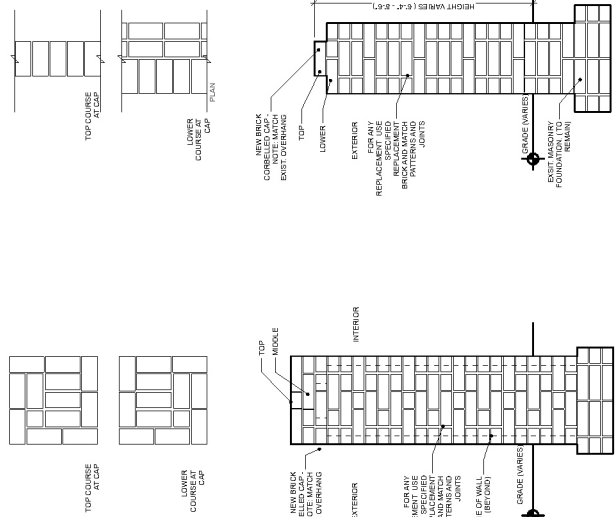

A1 TYPICAL WALL SECTION @ SEGMENTS 7-9
SCALE: 1/4\"/>

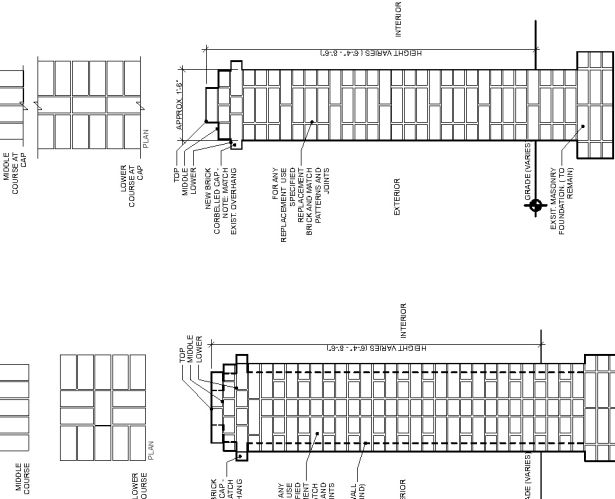

A10 TYPICAL WALL SECTION (U.N.O.)
SCALE: 1/4\"/>

REVISIONS:

University of
South Carolina
Historic Horseshoe
Wall Restoration
Phase 2
Columbia, SC



STUDIOS MASONRY & RESTORATION, INC.
1015 S. GLENN STREET, SUITE 100
COLUMBIA, SC 29204
803.733.7432 • 803.733.7433 • www.studiosma.com



STUDIOS PROJECT NO. 1527-2205
DATE: 10/20/2016
DRAWN BY: BR
ISSUE DATE: 5/15/16

PHASE: Construction Documents

DETAILS

A301