


UNIVERSITY OF SOUTH CAROLINA
FOUNDERS PARK - PROJECT FOR BASEBALL 3RD BASE CLUB AREA

431 WILLIAMS STREET
COLUMBIA, SOUTH CAROLINA 29201
University Project Number: 50003075

Architect's Project Number: U427.16

01 OCTOBER 2016

LOCATION MAP

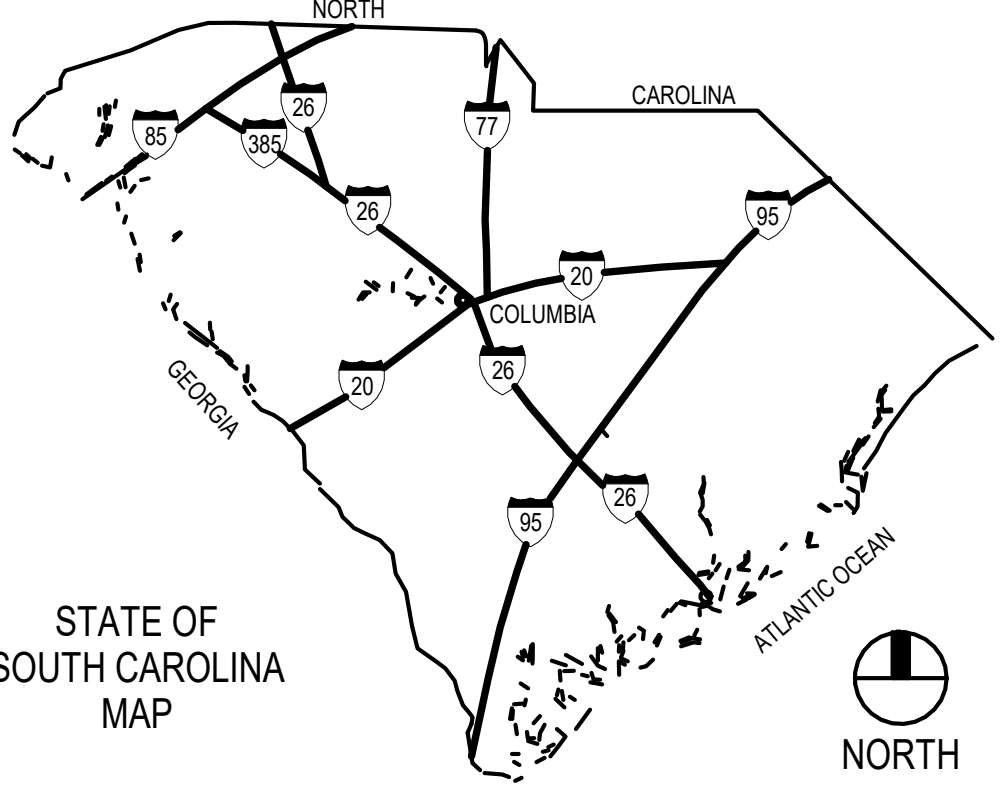


STATE OF SOUTH CAROLINA MAP

MATERIAL DESIGNATIONS

COMPACTED EARTH	WOOD (ROUGH)
POROUS FILL (STONE OR GRAVEL)	WOOD (FINISHED)
CONCRETE	PLYWOOD
CONCRETE MASONRY UNIT (CMU)	BATT INSULATION
BRICK	GYPSPUM BOARD
SAND, PLASTER, CEMENT, GROUT	RIGID INSULATION
STEEL	

MANEUVERING CLEARANCES

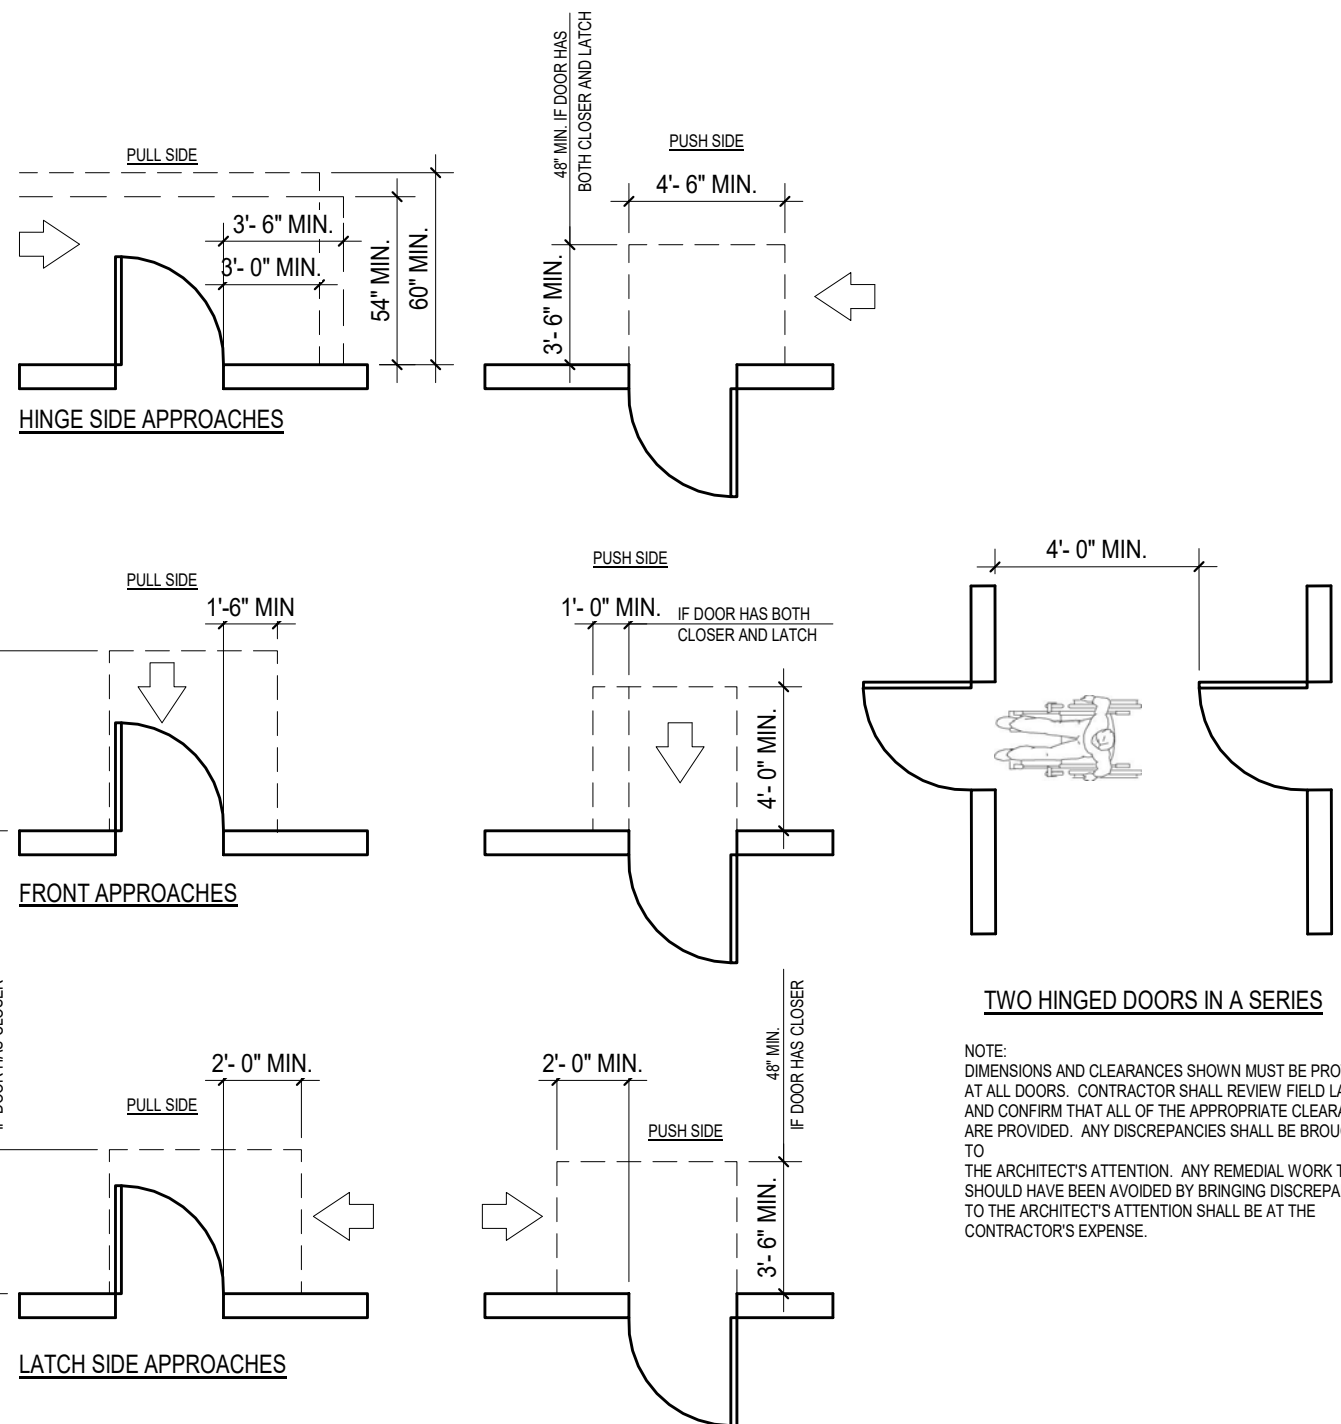

NOTE: DIMENSIONS AND CLEARANCES SHOWN MUST BE PROVIDED AT ALL LOCATIONS. CONTRACTOR SHALL REVIEW FIELD LAYOUT AND CONFIRM THAT ALL OF THE APPROPRIATE CLEARANCES ARE PROVIDED. ANY DISCREPANCIES SHALL BE BROUGHT TO THE ARCHITECT'S ATTENTION. ANY REMEDIAL WORK THAT SHOULD HAVE BEEN AVOIDED BY BRIDGING DISCREPANCIES TO THE ARCHITECT'S ATTENTION SHALL BE AT THE CONTRACTOR'S EXPENSE.

INDEX TO DRAWINGS

T1.1 TITLE SHEET & INDEX TO DRAWINGS

ARCHITECTURE

A1.1 ENLARGED FLOOR PLANS

A5.1 SECTIONS & DETAILS

ABBREVIATIONS

∠	ANGLE
@	AT
AF	ABOVE FINISH FLOOR
ALUM	ALUMINUM
ARCH	ARCHITECTURAL
BKG	BLOCKING
BU	BUILT-UP ROOF
CJ	CENTERLINE
CLG	CEILING
CTR	CENTER
CONC	CONCRETE
CMU	CONCRETE MASONRY UNIT
CONT	CONTINUOUS
DA	DIAMETER
DS	DOWN SPOUT
DWG	DRAWING
EXT	EXTENSION
EXIST	EXISTING
EA	EACH
EJ	EXPANSION JOINT
ELEC	ELECTRICAL
EL	ELEVATION
ELEV	ELEVATOR
EQUIP	EQUIPMENT
EWC	ELECTRIC WATER COOLER
FIN	FINISH
FD	FLOOR DRAIN
FOF	FACE OF FINISH
FOS	FACE OF STUD
FR	FIRE RETARDANT
FV	FIELD VERIFY
GA	GAUGE
GYP	GYPSPUM BOARD
HM	HOLLOW METAL
HORIZ	HORIZONTAL
HT	HEIGHT
HVAC	HEATING VENTILATION AIR-CONDITIONING
ID	INSIDE DIAMETER
INSUL	INSULATION
JOINT	JOINT
JT	JUNCTION
LAV	LAVATORY
MAX	MAXIMUM
MECH	MECHANICAL
MFR	MANUFACTURER
MIN	MINIMUM
MO	NOT IN CONTRACT
NIC	NOMINAL
NOM	NOT TO SCALE
NTS	ON CENTER
OC	OUTSIDE DIAMETER
OP	OPENING
OPNG	OPPOSITE
OPP	PAINT
P	PAIR
PR	PLATE, PROPERTY LINE
PL	PRESSURE TREATED
PT	RADIUS
R	REQUIRED
REQD	ROOF DRAIN
RD	ROUGH OPENING
RD	SQUARE FEET
SF	SIMILAR
SIM	SPECIFICATIONS
SPEC	STAINLESS STEEL
SS	STANDARD
STD	STRUCTURAL
STR	SUSPENDED
SUSP	TOP OF STEEL
TOW	TOP OF WALL
TYP	TYPICAL
UNO	UNLESS NOTED OTHERWISE
VERT	VERTICAL
VCT	VINYL COMPOSITION TILE
W	WITH
WC	WATER CLOSET
WR	WATER RESISTANT
WWF	WELDED WIRE FABRIC
WD	WOOD

ARCHITECTURAL SYMBOLS

TITLE

A1.1 SCALE: 1'-0" = 1'-0"

WHERE DETAIL IS SHOWN

REF: 1/A1.1

LOCATION OF DETAIL CUT (AS SHOWN)

PLAN DETAIL REFERENCE

1 DETAIL NUMBER

A1.1 WHERE DETAIL IS SHOWN

WALL SECTION / DETAIL SECTION REFERENCE

1 WALL SECTION / DETAIL NUMBER

A1.1 WHERE WALL SECTION / DETAIL IS SHOWN

ROOM TAG SYMBOL

100 ROOM NAME

100 ROOM NUMBER

DOOR SYMBOL

001A DOOR NUMBER

DX FX FRAME TYPE

DOOR TYPE

13'-4" DIMENSION TO FACE OR EDGE

13'-4" DIMENSION TO CENTERLINE

EL 14'-0" ELEVATION ABOVE SEA LEVEL

FIN FLOOR ITEM IDENTIFIED

ST WINDOW / STOREFRONT / CURTAIN WALL / LOUVER TYPE

TA PARTITION TYPE

FEC FIRE EXTINGUISHER RECESSED IN WALL CABINET

FEC FIRE EXTINGUISHER MOUNTED ON WALL BRACKETS

FD - FLOOR DRAIN

BUILDING SECTION REFERENCE

1 BUILDING SECTION NUMBER

A1.1 WHERE BUILDING SECTION IS SHOWN

ALTERNATE WALL SECTION REFERENCE

1 WALL SECTION / DETAIL NUMBER

A1.1 WHERE WALL SECTION / DETAIL IS SHOWN

TOP = TOP HALF OF WALL FOR PARTICULAR LEVEL

BOT = BOTTOM HALF OF WALL FOR PARTICULAR LEVEL

SIM = SIMILAR CONDITION

OH = OPPOSITE HAND CONDITION

OPP = OPPOSITE HAND CONDITION

ROT = ROTATED CONDITION

FIRE RATED WALL SYMBOLS

ONE-HOUR FIRE-RATED WALL ASSEMBLY

TWO-HOUR FIRE-RATED WALL ASSEMBLY

FOUR-HOUR FIRE-RATED WALL ASSEMBLY

SEE PARTITION TYPES FOR UL DESIGN NOS.

EXPANSION JOINT TYPE

BRICK VENEER / CMU CONTROL JOINT

TOILET / LOCKER ROOM ACCESSORY SYMBOL


GYPSPUM BOARD CONTROL JOINT

INDICATES A CHANGE IN ORIENTATION OF CUT PLANE (INTERIOR ELEVATION ONLY)

REVISION SYMBOL

CLOUD AROUND REVISION

MP2MS6 EXTERIOR WALL / ROOF CONSTRUCTION TYPE

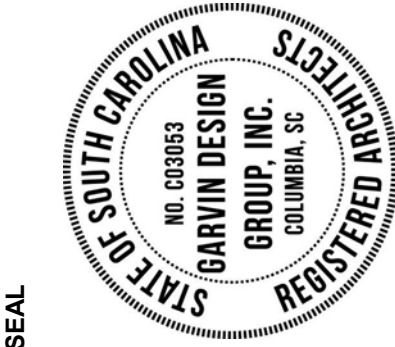

PROJECT TITLE
University of South Carolina -
FOUNDERS PARK - PROJECT FOR
BASEBALL 3RD BASE CLUB AREA
431 Williams St
Columbia, SC 29201


REVISIONS	DATE
NO.	NAME

DRAWN BY:	Author	Checked
CHECKED BY:		


THIS DRAWING AND THE DESIGN INFORMATION CONTAINED HEREIN ARE THE PROPERTY OF GARVIN DESIGN GROUP, INC. NO PART OF THIS DRAWING OR DESIGN INFORMATION MAY BE REPRODUCED OR TRANSMITTED IN ANY FORM OR BY ANY MEANS, ELECTRONIC OR MECHANICAL, WITHOUT PERMISSION IN WRITING FROM GARVIN DESIGN GROUP, INC.

DRAWING TITLE
TITLE SHEET & INDEX TO
DRAWINGS


PROJECT NO.	U427.16	DRAWING NO.	T1.1
DATE	10-01-16		

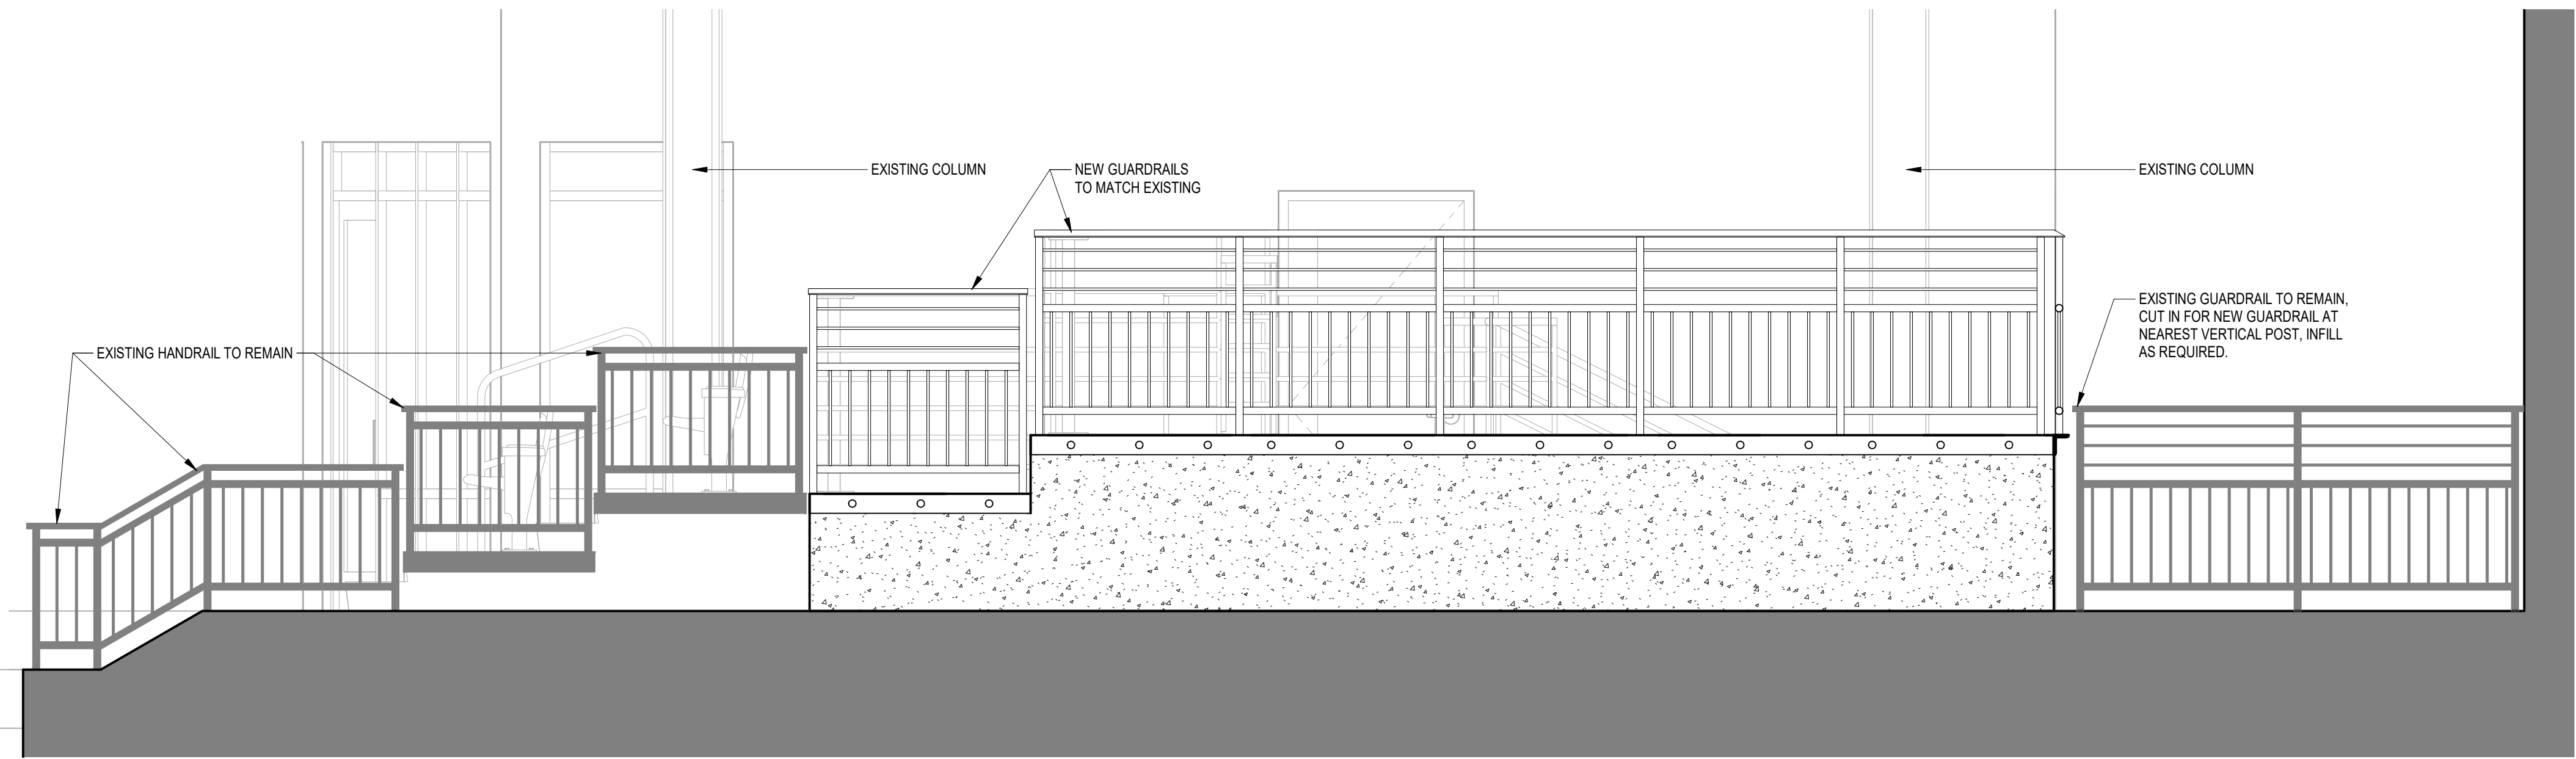


1 3rd BASE LINE ELEVATION
A5.1 1/2" = 1'-0"
REFERENCED: A1.1
OK

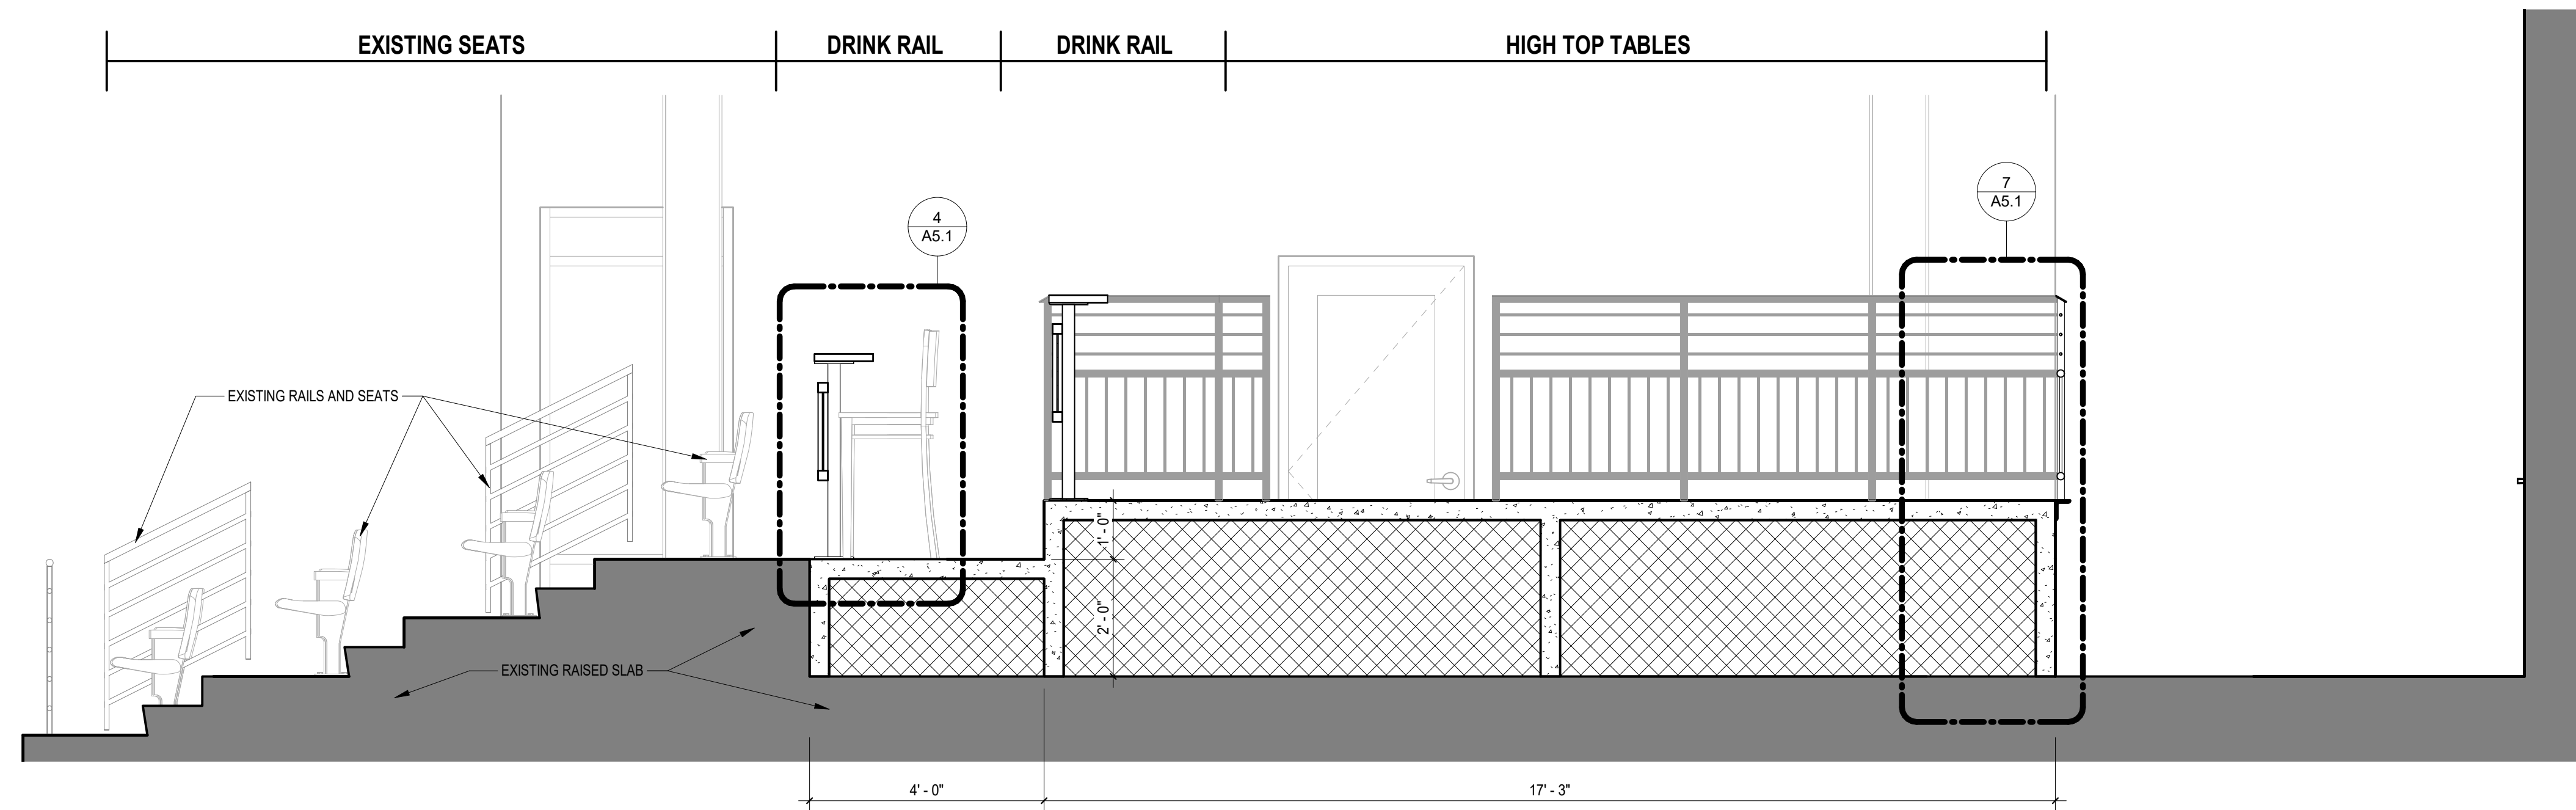


2 3rd BASE LINE SECTION
A5.1 1/2" = 1'-0"
REFERENCED: A1.1
OK

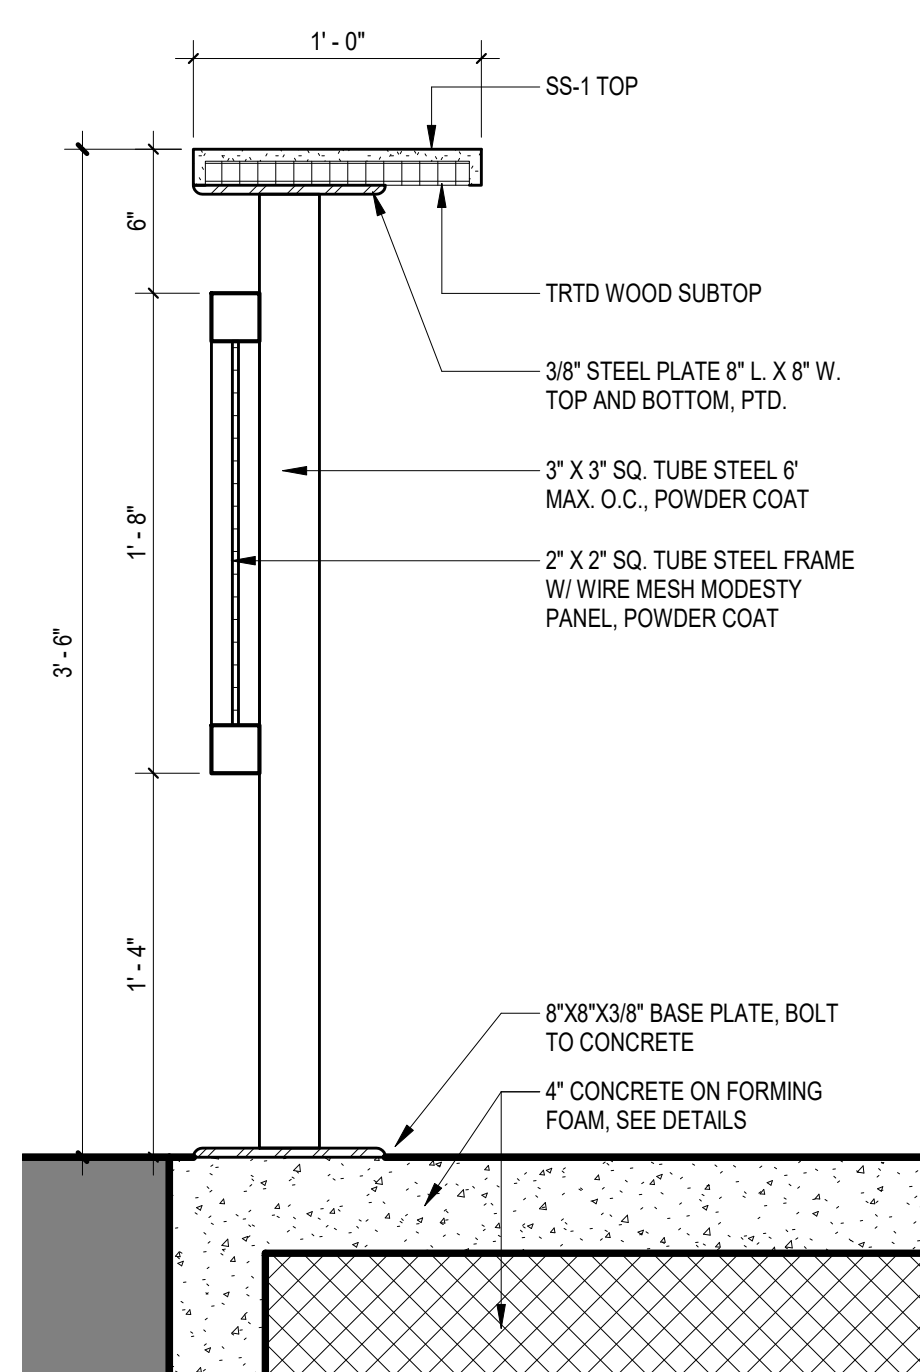


4 DRINK RAIL DETAIL
A5.1 1 1/2" = 1'-0"
REFERENCED: A5.1
OK

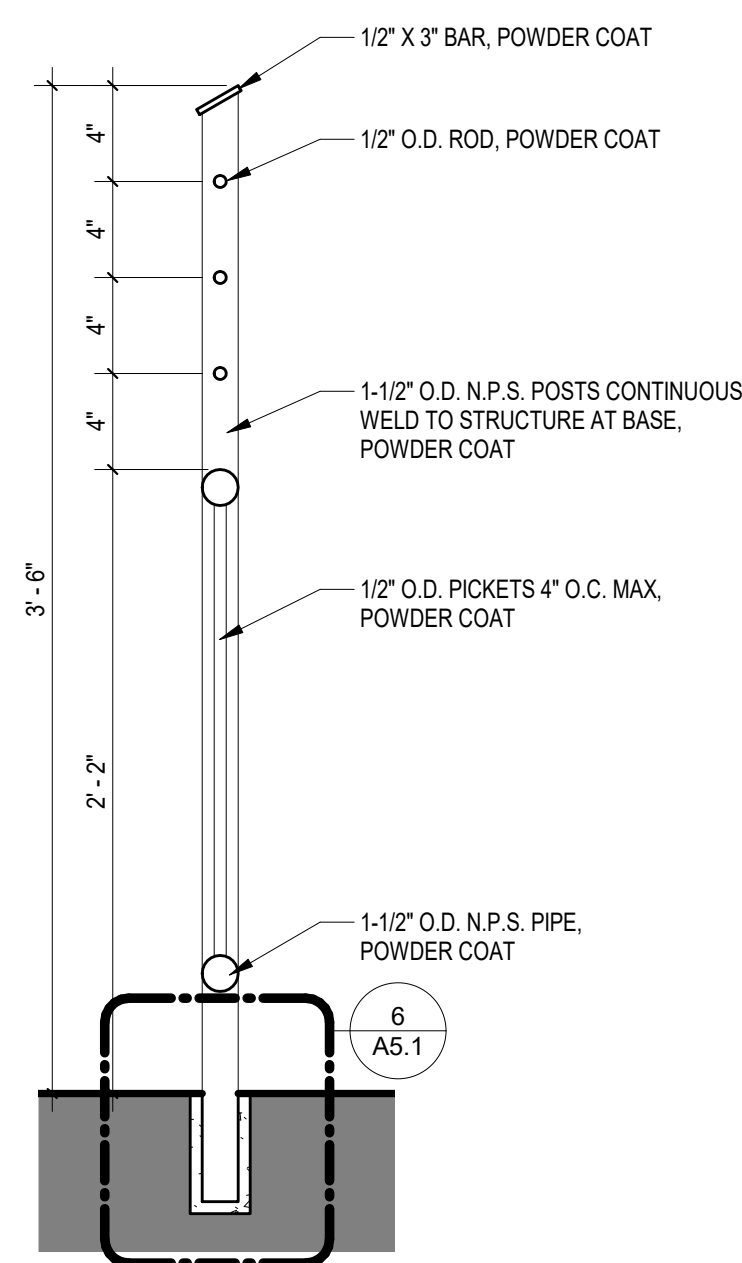


5 GUARDRAIL DETAIL
A5.1 1 1/2" = 1'-0"
REFERENCED: OK

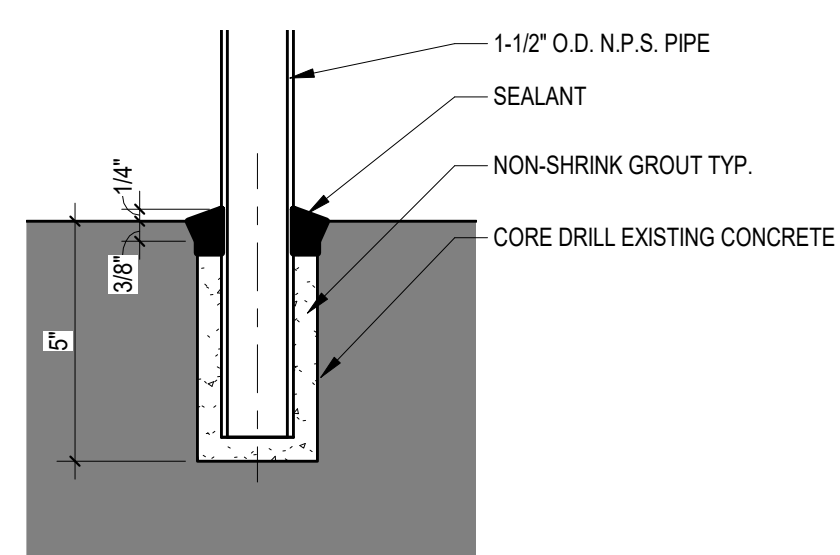


6 CORE DRILL DETAIL
A5.1 3" = 1'-0"
REFERENCED: A5.1
OK

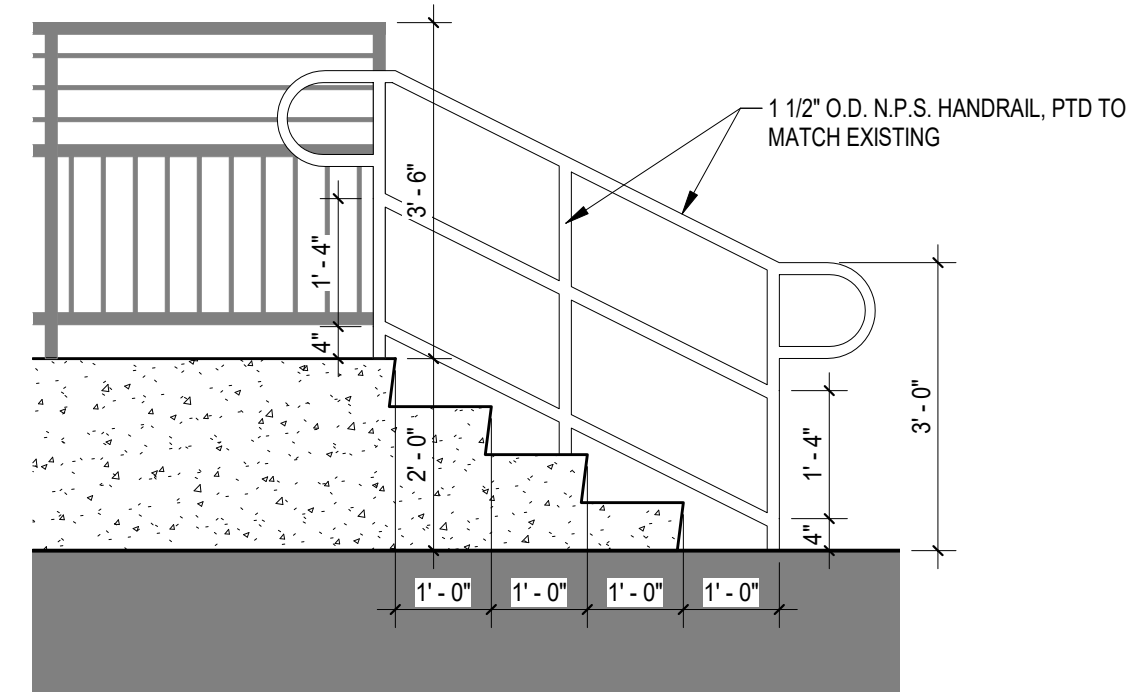

3 STAIR DETAIL
A5.1 1/2" = 1'-0"
REFERENCED: A1.1
OK

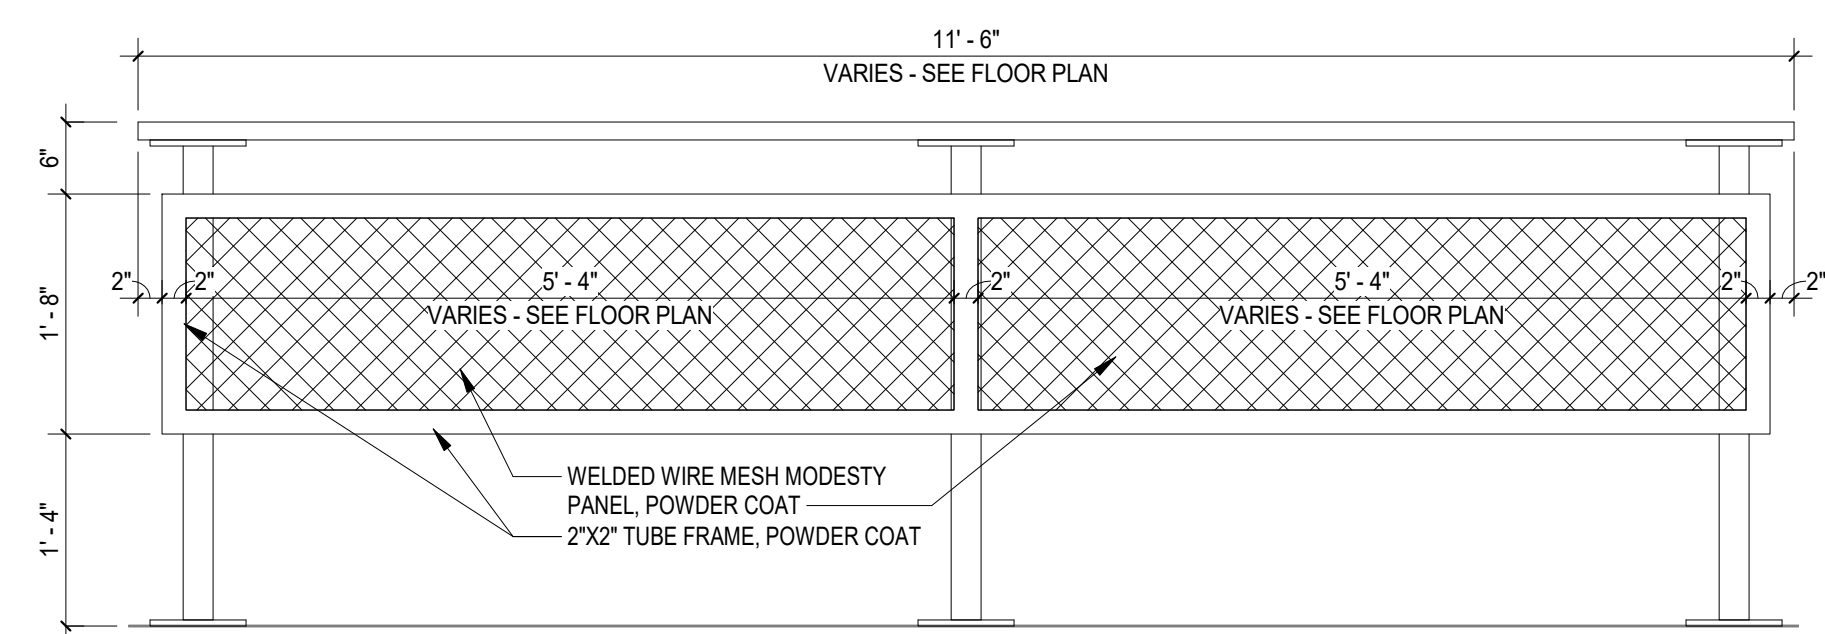

8 VANITY PANEL DETAIL
A5.1 3/4" = 1'-0"
REFERENCED: OK

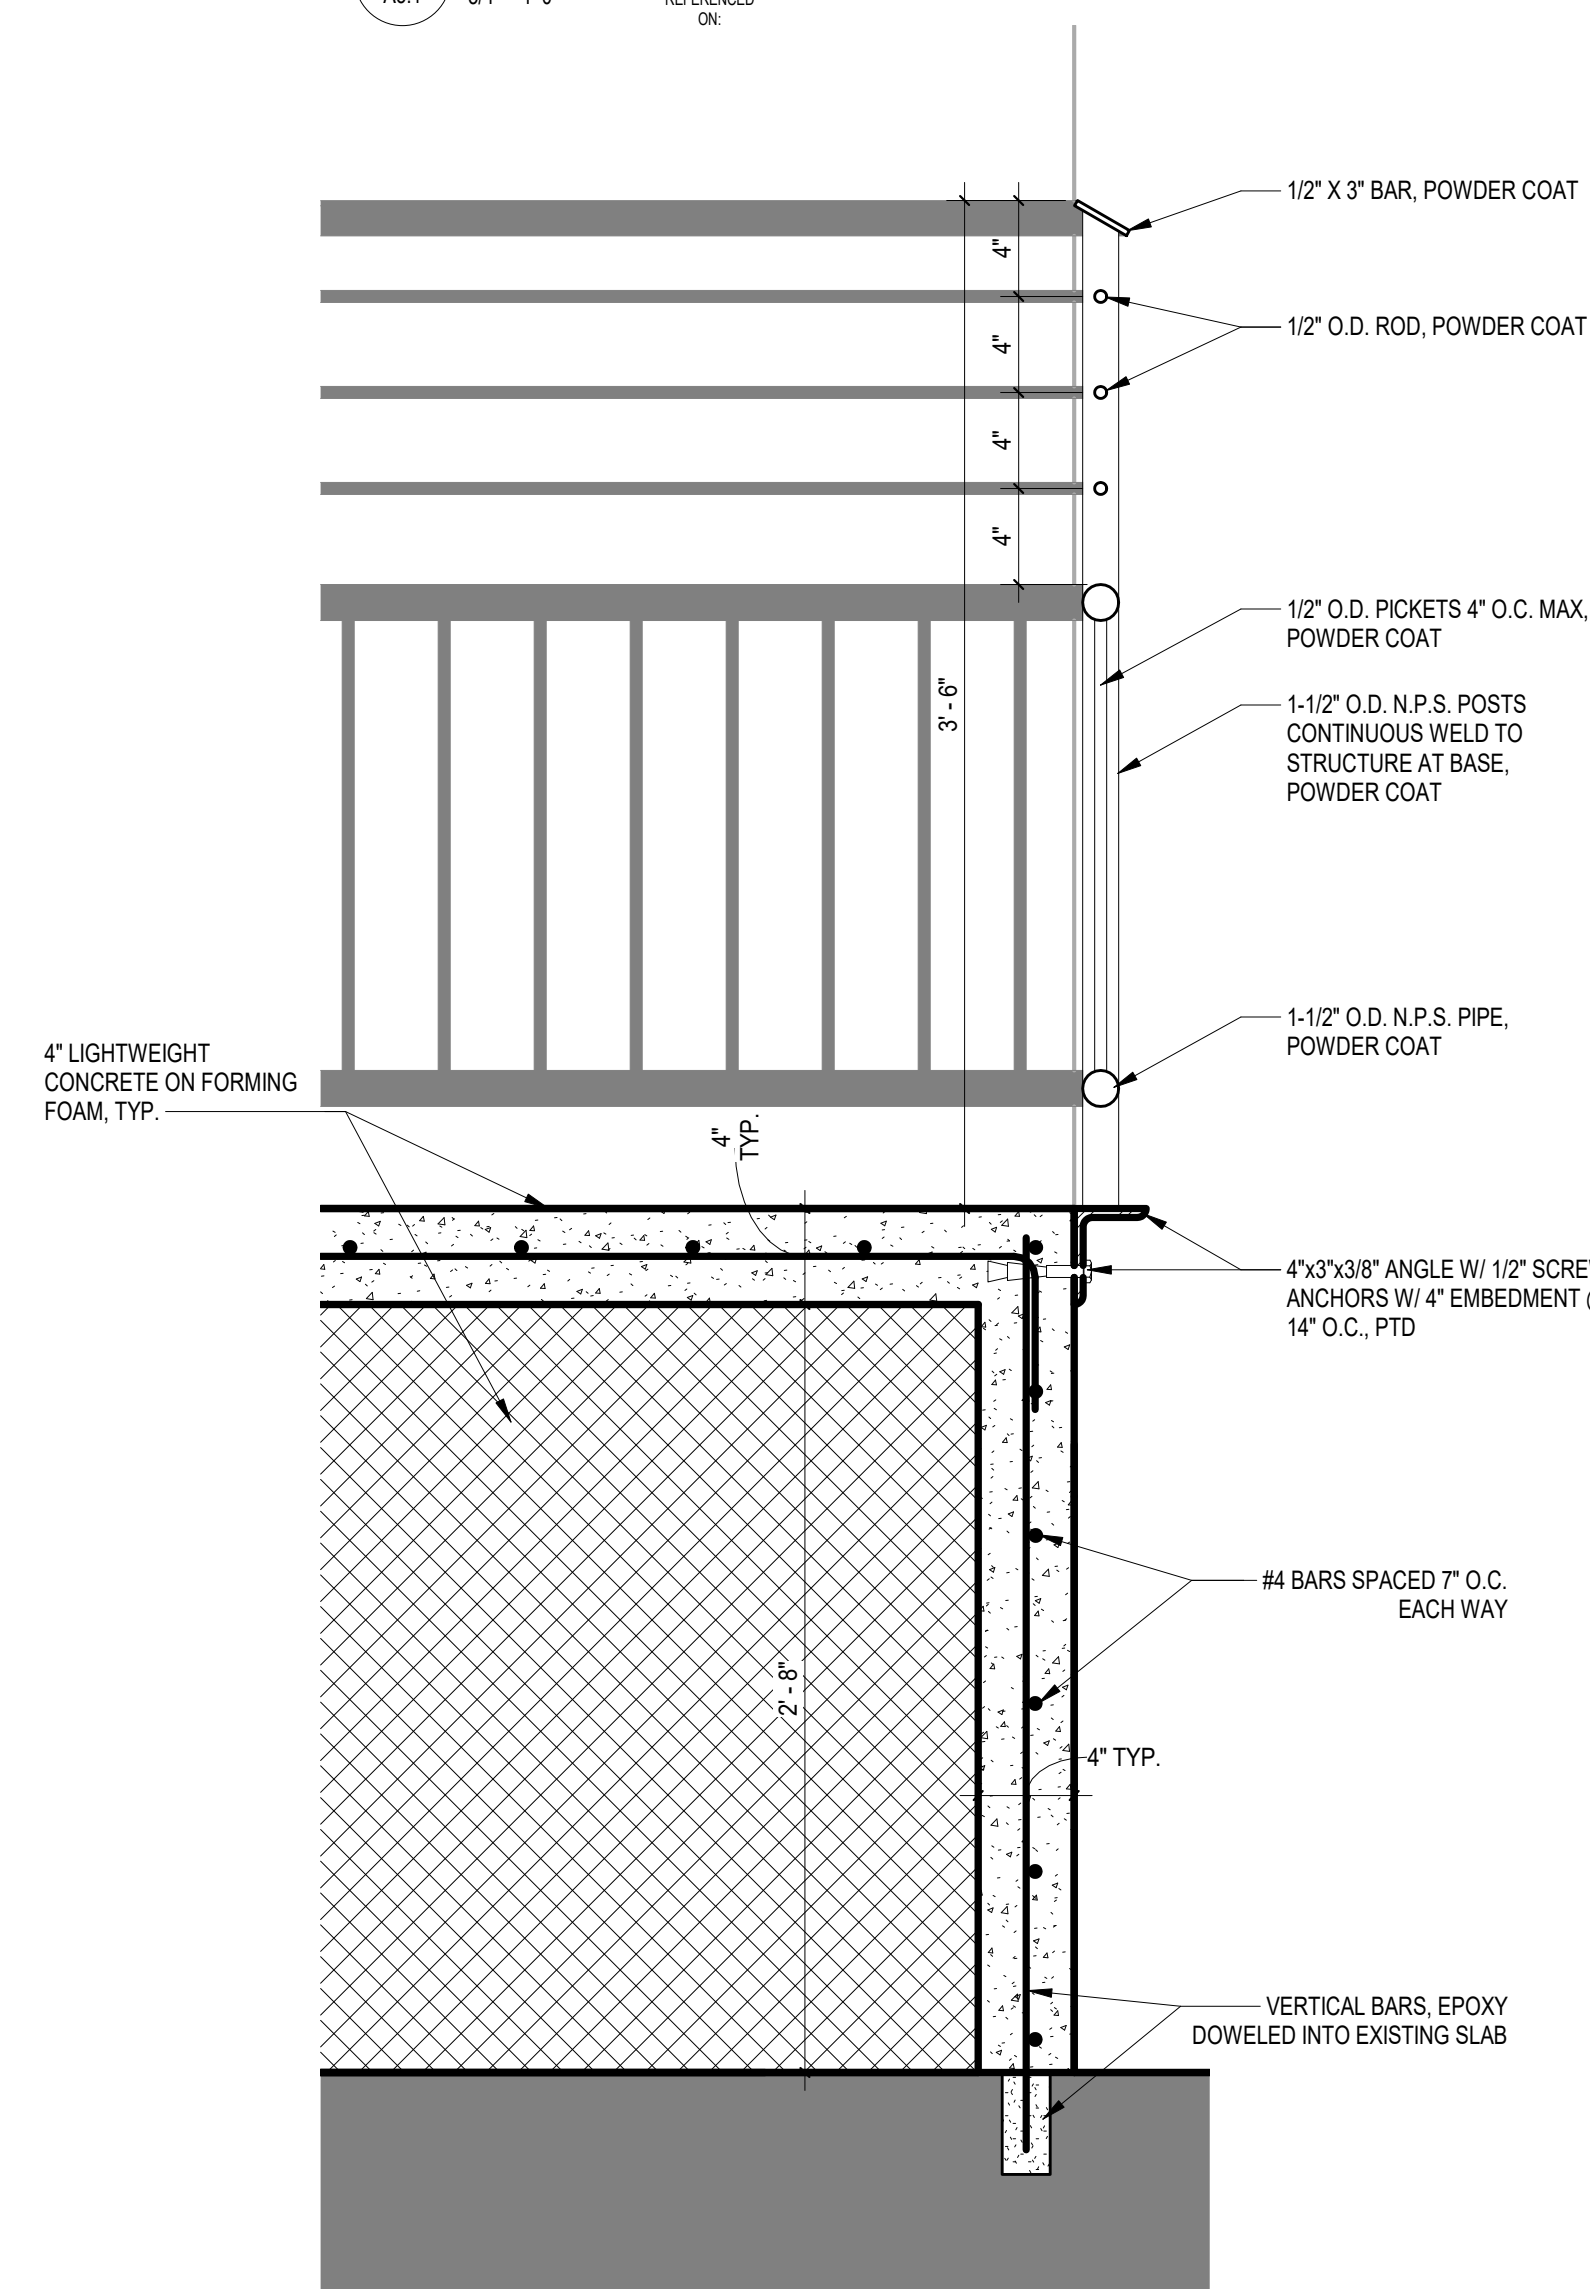

7 CONCRETE REINFORCEMENT & TYPICAL GUARDRAIL DETAIL
A5.1 1 1/2" = 1'-0"
REFERENCED: A5.1
OK



PROJECT TITLE
**University of South Carolina -
FOUNDERS PARK - PROJECT FOR
BASEBALL 3RD BASE CLUB AREA**
431 Williams St
Columbia, SC 29201

NO.	REVISIONS	NAME	DATE

DRAWN BY: ☐ Author ☐ Checker
CHECKED BY: ☐ Author ☐ Checker

THIS DRAWING AND THE DESIGN THEREOF ARE THE PROPERTY OF GARVIN DESIGN GROUP, INC. NO PART OF THIS DRAWING OR THE INFORMATION CONTAINED HEREIN IS TO BE REPRODUCED OR TRANSMITTED IN ANY FORM OR BY ANY MEANS, ELECTRONIC OR MECHANICAL, WITHOUT THE WRITTEN CONSENT OF GARVIN DESIGN GROUP, INC. GARVIN DESIGN GROUP, INC. ACCEPTS NO LIABILITY FOR ANY DAMAGE OR LOSS OF PROFITS, REVENUE, OR OTHER DAMAGES, INCLUDING CONSEQUENTIAL DAMAGES, ARISING FROM THE USE OF THIS DRAWING.

SECTIONS & DETAILS

PROJECT NO. 10427-16
DATE 10-01-18
DRAWING NO. **A5.1**