



UNIVERSITY OF SOUTH CAROLINA

AMENDMENT NO. 1 TO SOLICITATION

TO: ALL VENDORS

FROM: Charles Johnson, Procurement Manager

SUBJECT: SOLICITATION NUMBER: USC-IFB-3079-CJ

DESCRIPTION: University of South Carolina Aiken Custodial Services

DATE: January 23, 2017

This Amendment No. 1 modifies the Invitation for Bids only in the manner and to the extent as stated herein.


Building Floor Plans

BIDDER SHALL ACKNOWLEDGE RECEIPT OF AMENDMENT NO. 1 IN THE SPACE PROVIDED BELOW AND RETURN IT WITH THEIR BID RESPONSE. FAILURE TO DO SO MAY SUBJECT BID TO REJECTION.

Authorized Signature

Name of Offeror

Date

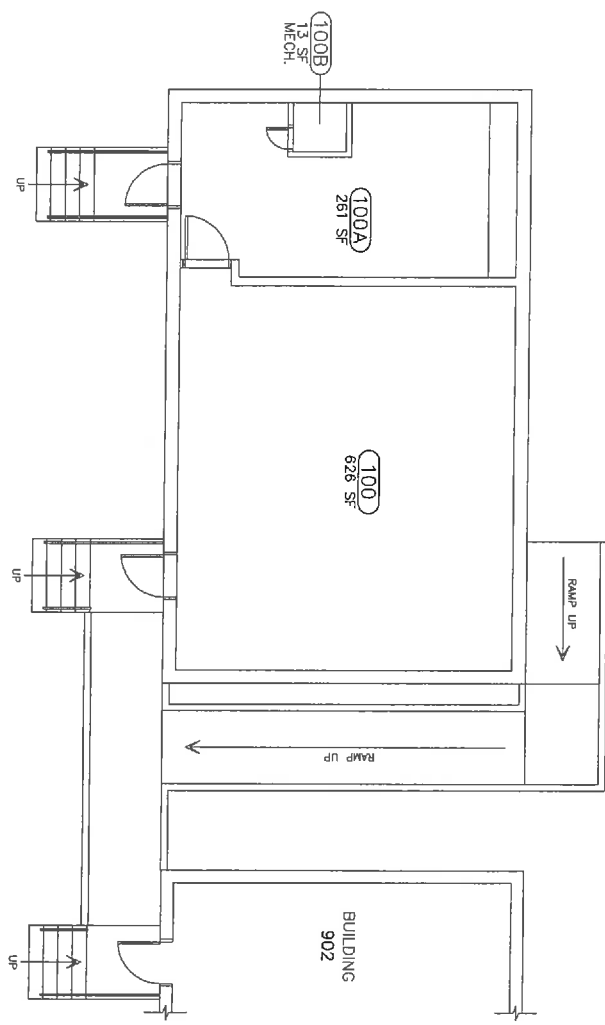




FIRST FLOOR PLAN - 901
 SCALE: 1/4" = 1'-0"


FIELD VERIFY DRAWING

PROJECT TITLE: SQFT PLAN - FIRST FLOOR TRAILER #1 (AIKEN)	BUILDING:	DRAWING:	DATE:	DRAWN BY:	CHECKED BY:	SEAL:
	901	SF1	10OCT14	DLB	RLJ	
REV.	DESCRIPTION		DATE	ORIG. BY	DRAWN BY	

 

CAMPUS PLANNING AND CONSTRUCTION
 COLUMBIA, SC 29208

SHEET NO. **A1**
 OF 1
 1 OF 1

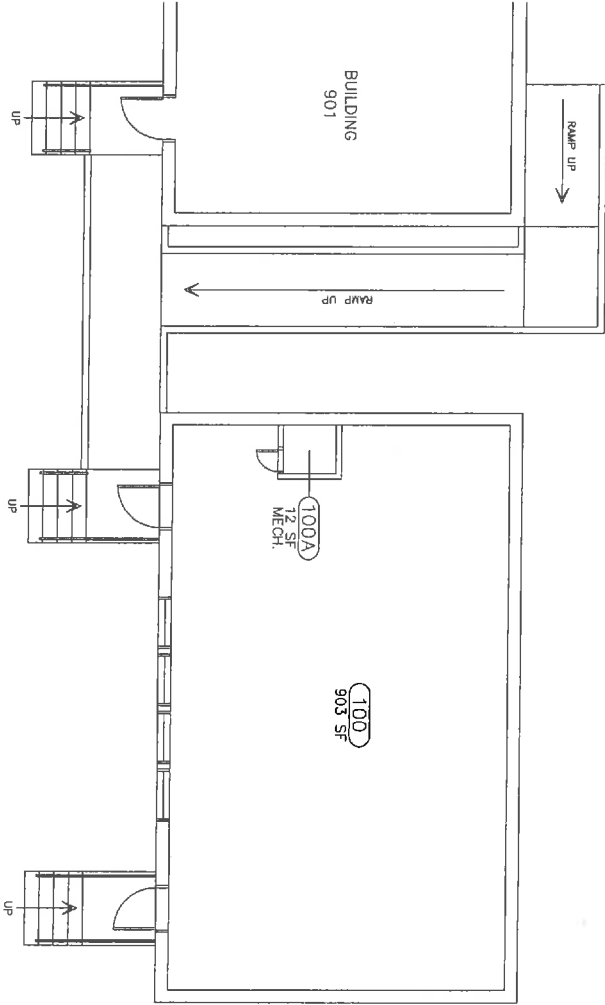




FIRST FLOOR PLAN - 902
 SCALE: 1/4" = 1'-0"


FIELD VERIFY DRAWING

PROJECT TITLE: SOFT PLAN - FIRST FLOOR TENNIS TRAILER (AIKEN)	BUILDING:	DRAWING:	DATE:	DRAWN BY:	CHECKED BY:	SEAL:
	902	SF1	10OCT14	DLB	RLJ	
	REV.	DESCRIPTION	DATE	ORIG. BY	DRAWN BY	

 

**CAMPUS PLANNING
 AND CONSTRUCTION**
 COLUMBIA, SC 29208

SHEET IN SET:
 1 OF 1

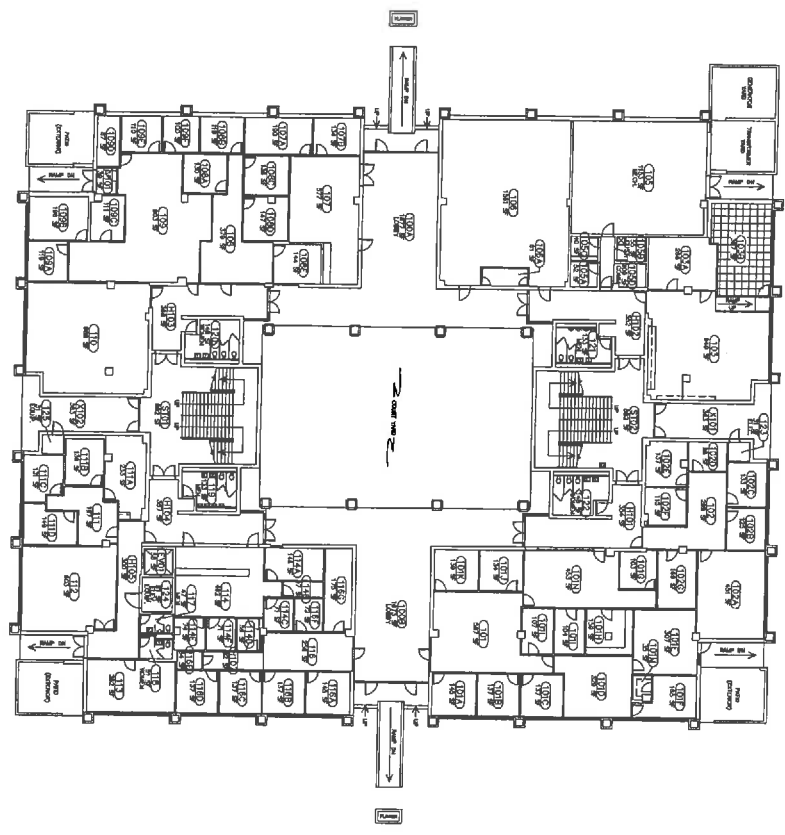


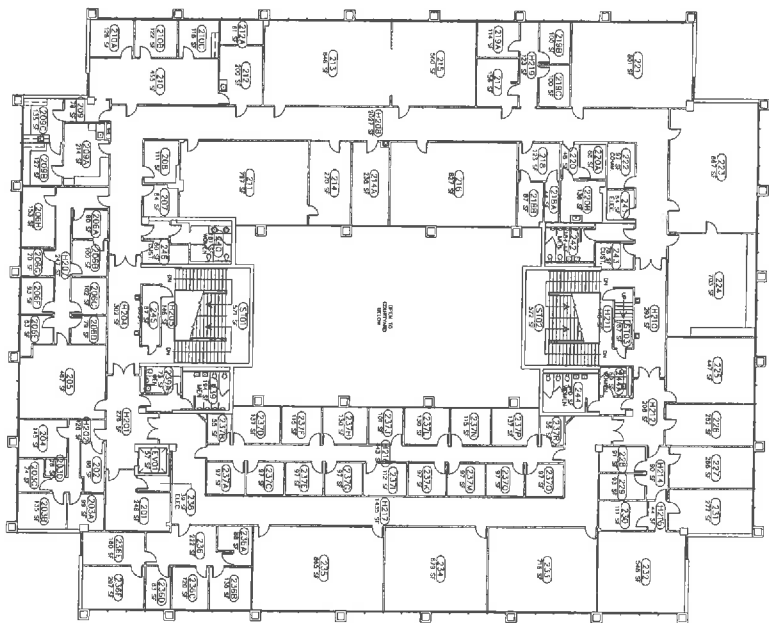


FIRST FLOOR PLAN - 903

 SCALE: 1/16" = 1'-0"

FIELD VERIFY DRAWING

SHEET NO. 1 OF 2 A1 OF 2	PROJECT TITLE: SOFT PLAN - FIRST FLOOR PENLAND ADMINISTRATION BLDG. (AIKEN)	BUILDING: 903 DRAWING: SF1 DATE: 12FEB88	DRAWN BY: [blank] CHECKED BY: [blank] SEAL: [blank]	<table border="1" style="width: 100%; border-collapse: collapse;"> <thead> <tr> <th>NO.</th> <th>DESCRIPTION</th> <th>DATE</th> <th>DRG. BY</th> <th>DRAWN BY</th> </tr> </thead> <tbody> <tr> <td>2</td> <td>UPDATED PER LATEST WALK THROUGH</td> <td>28NOV08</td> <td>[blank]</td> <td>[blank]</td> </tr> <tr> <td>3</td> <td>UPDATED PER RENOVATION DOCUMENTS PROVIDED BY USCA</td> <td>28AUG07</td> <td>[blank]</td> <td>[blank]</td> </tr> <tr> <td>4</td> <td>DRAWING CONVERTED BY FRAP FOR FAMS/GAD</td> <td>08DEC12</td> <td>[blank]</td> <td>[blank]</td> </tr> <tr> <td>5</td> <td>UPDATED PER LATEST WALK THROUGH</td> <td>13AUG14</td> <td>[blank]</td> <td>[blank]</td> </tr> <tr> <td>6</td> <td>DRAWING EXPORTED TO FAMS DB PER SPACE REVIEW W/USCA</td> <td>30MAR15</td> <td>[blank]</td> <td>[blank]</td> </tr> </tbody> </table>	NO.	DESCRIPTION	DATE	DRG. BY	DRAWN BY	2	UPDATED PER LATEST WALK THROUGH	28NOV08	[blank]	[blank]	3	UPDATED PER RENOVATION DOCUMENTS PROVIDED BY USCA	28AUG07	[blank]	[blank]	4	DRAWING CONVERTED BY FRAP FOR FAMS/GAD	08DEC12	[blank]	[blank]	5	UPDATED PER LATEST WALK THROUGH	13AUG14	[blank]	[blank]	6	DRAWING EXPORTED TO FAMS DB PER SPACE REVIEW W/USCA	30MAR15	[blank]	[blank]
NO.	DESCRIPTION	DATE	DRG. BY	DRAWN BY																														
2	UPDATED PER LATEST WALK THROUGH	28NOV08	[blank]	[blank]																														
3	UPDATED PER RENOVATION DOCUMENTS PROVIDED BY USCA	28AUG07	[blank]	[blank]																														
4	DRAWING CONVERTED BY FRAP FOR FAMS/GAD	08DEC12	[blank]	[blank]																														
5	UPDATED PER LATEST WALK THROUGH	13AUG14	[blank]	[blank]																														
6	DRAWING EXPORTED TO FAMS DB PER SPACE REVIEW W/USCA	30MAR15	[blank]	[blank]																														
 University of South Carolina		CAMPUS PLANNING AND CONSTRUCTION COLUMBIA, SC 29208																																



SECOND FLOOR PLAN - 903
SCALE: 1/8" = 1'-0"

FIELD VERIFY DRAWING


PROJECT TITLE: SOFT PLAN - SECOND FLOOR
PENLAND ADMINISTRATION BLDG. (AIKEN)



University of South Carolina

REV.	DESCRIPTION	DATE	ORIG. BY	DRAWN BY	CHECKED BY	SEAL
4	DRAWING COVERED BY P&AP FOR F&M/CAD	050612				
5	UPDATED PER LATEST WALK THROUGH	010614				
6	DRAWING EXPORTED TO F&M/S PER SPACE REVIEW W/USCA	30MAR15				
7	UPDATED PER SKETCH PROVIDED BY USCA FACILITIES DIRECTOR	010615				
8	UPDATED PER DWG. PROVIDED BY USCA FACILITIES DIRECTOR	03MAR16				

CAMPUS PLANNING
AND CONSTRUCTION
COLUMBIA, SC 29208

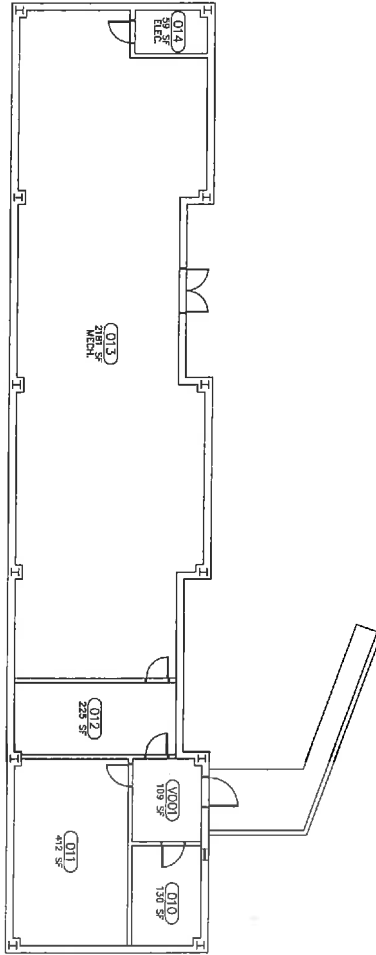

BASEMENT FLOOR PLAN - 904
SCALE: 1/8" = 1'-0"

FIELD VERIFY DRAWING


PROJECT TITLE: SOFT PLAN - BASEMENT
GREGG-GRANITEVILLE LIBRARY (AIKEN)



University of South Carolina

REV.	DESCRIPTION	DATE	DRAWN BY:	CHECKED BY:	SCALE
1	UPDATED PER LATEST WALK THROUGH	23NOV05	RLJ	RLJ	
2	DRAWING CONVERTED BY PPAF FOR FAIMSCAD	05OCT12			
3	DRAWING EXPORTED TO FAIMS DATABASE	18/12/15			

CAMPUS PLANNING
AND CONSTRUCTION
COLUMBIA, SC 29208

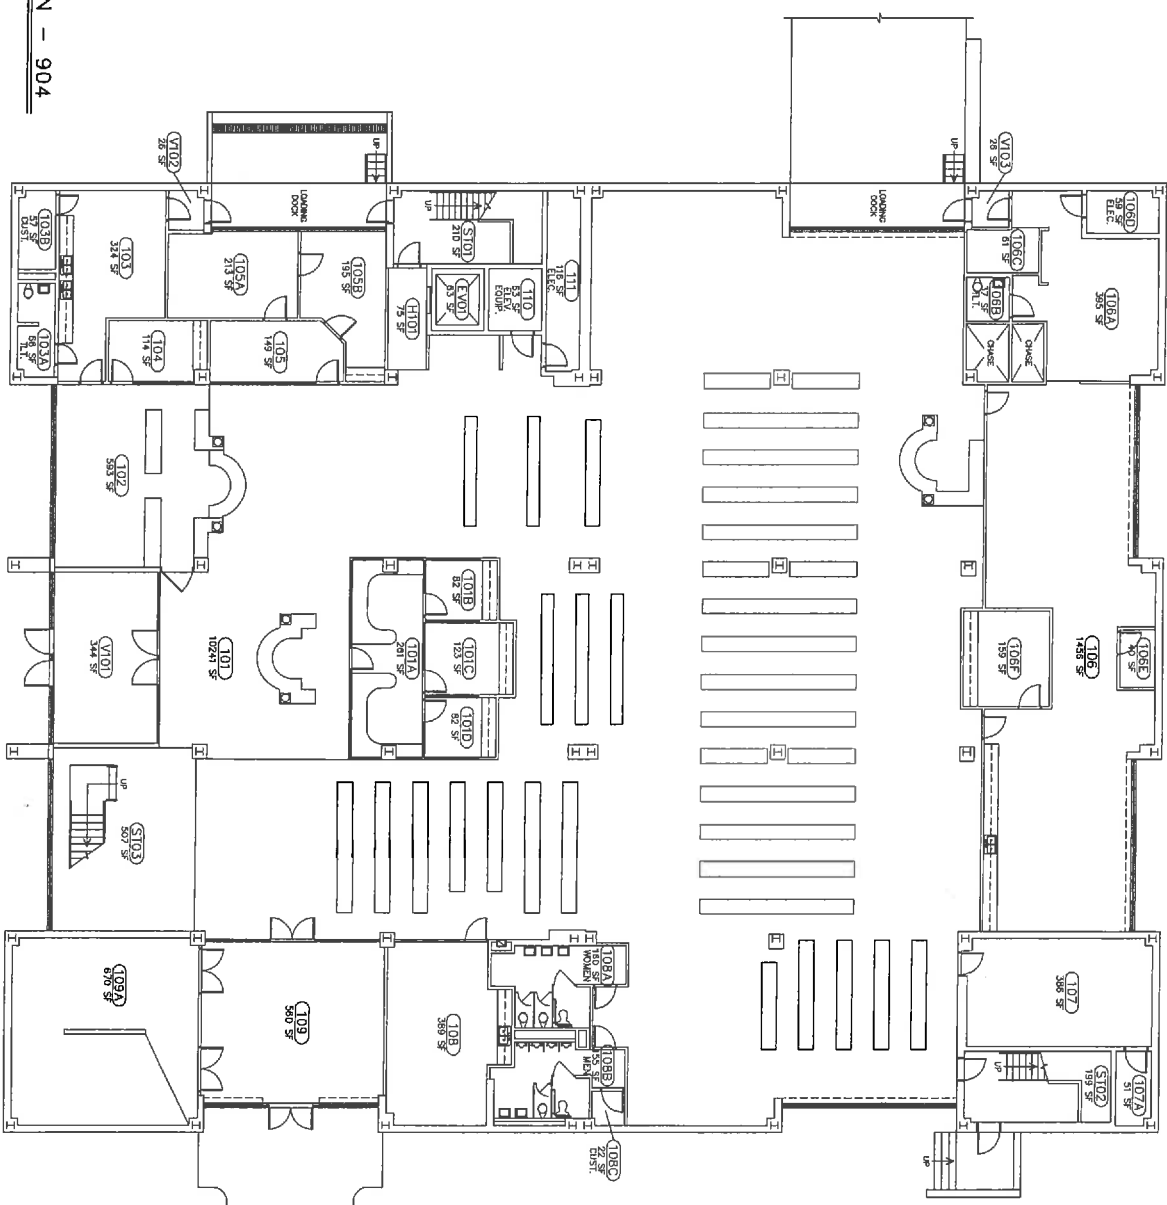

FIELD VERIFY DRAWING

PROJECT TITLE: SQFT PLAN - FIRST FLOOR GREGG-GRANITEVILLE LIBRARY (AIKEN)		BUILDING: 904	DRAWING: SF1	DATE: 22FEB87	DRAWN BY: JSG	CHECKED BY:	SEAL:
REV.	DESCRIPTION	DATE	ORIG. BY	DRAWN BY			
1	UPDATED PER LATEST WALK THROUGH	15JAN04					
2	UPDATED PER LATEST WALK THROUGH	29NOV05					
3	DRAWING CONVERTED BY FPEP FOR TAKESEAD	08OCT12					
4	DRAWING EXPORTED TO FAIMS DATABASE	18FEB13					



University of South Carolina


CAMPUS PLANNING
 AND CONSTRUCTION
 COLUMBIA, SC 29208






SECOND FLOOR PLAN - 904

 SCALE: 1/8" = 1'-0"

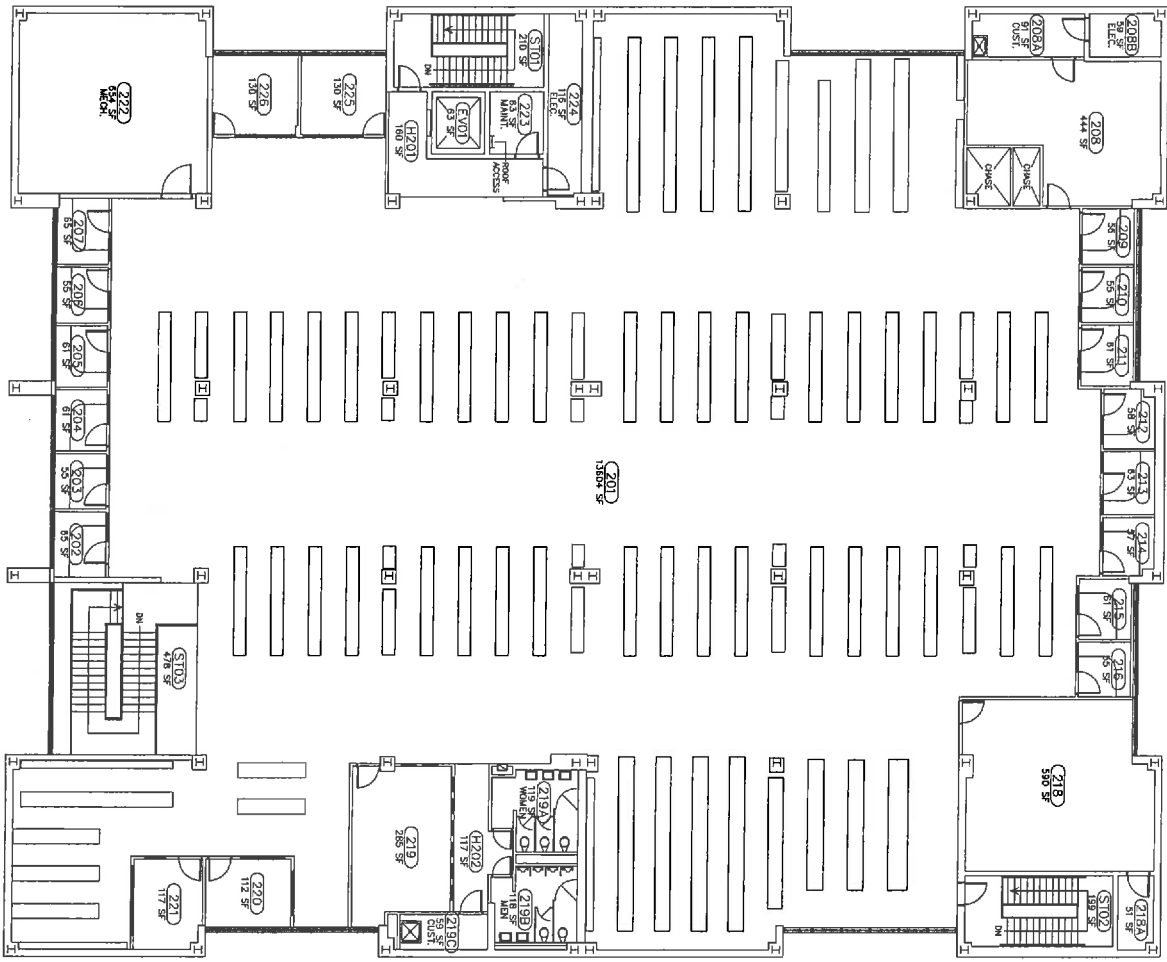


FIELD VERIFY DRAWING

A3

PROJECT TITLE: **SOFT PLAN - SECOND FLOOR**
GREGG-GRANITEVILLE LIBRARY (AIKEN)

 University of South Carolina

REV.	DESCRIPTION	DATE	ORG. BY	DRAWN BY
1	UPDATED PER LATEST WALK THROUGH	15JAN04		
2	UPDATED PER LATEST WALK THROUGH	28NOV05		
3	DRAWING CONVERTED BY FPAP FOR FAMECAD	05DEC12		
4	DRAWING EXPORTED TO FAMS DATABASE	18FEB15		

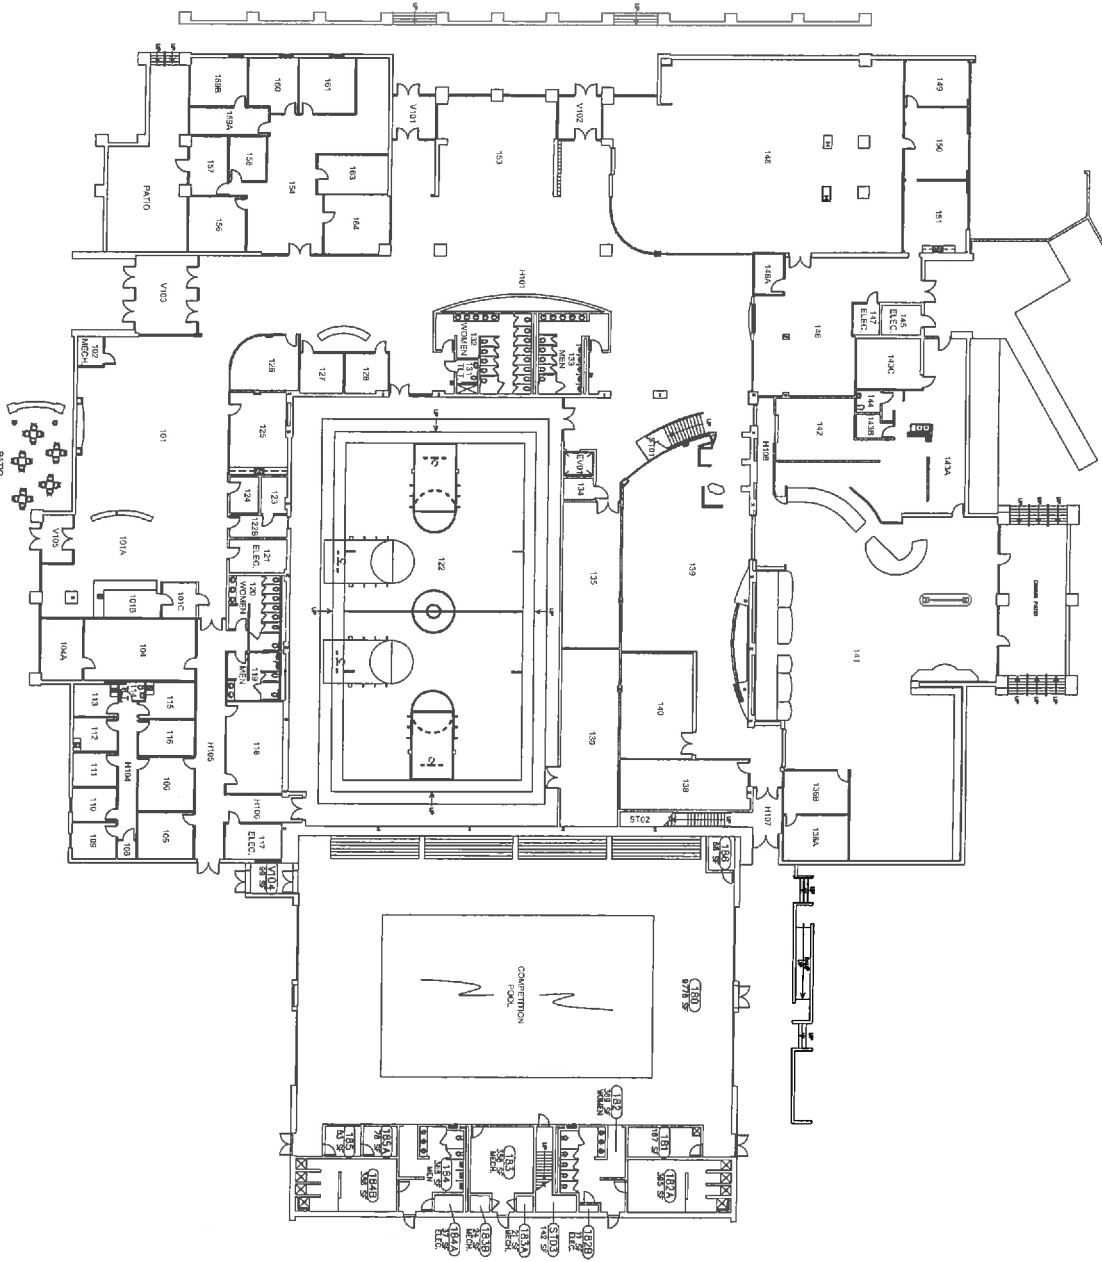CAMPUS PLANNING
AND CONSTRUCTION
 COLUMBIA, SC 29208





FIRST FLOOR PLAN - 905A
 SCALE: 1/16" = 1'-0"

FIELD VERIFY DRAWING

PROJECT TITLE: **SOFT PLAN - FIRST FLOOR NATATORIUM (AIKEN)**



University of South Carolina


BUILDING: 905A	DRAWING: SFT	DATE: 25MAR15	DRAWN BY: DLB	CHECKED BY: RLJ	SEAL:
REV:	DESCRIPTION	DATE	ORIG. BY	DRAWN BY	

CAMPUS PLANNING AND CONSTRUCTION
COLUMBIA, SC 29208

A1
 OF 2
 SHEET NO. 905A
 1 OF 2



MEZZANINE FLOOR PLAN - 905A
 SCALE: 1/16" = 1'-0"

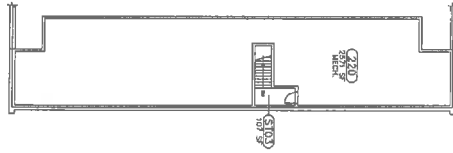

FIELD VERIFY DRAWING

PROJECT TITLE: **SOFT PLAN - MEZZANINE NATATORIUM (AIKEN)**

BUILDING:	DRAWING:	DATE:	DRAWN BY:	CHECKED BY:	SEAL:
905A	SFM	23MAR15	DLB	RLJ	
REV.	DESCRIPTION	DATE	ORGC. BY	DRAWN BY	




University of South Carolina

CAMPUS PLANNING AND CONSTRUCTION
 COLUMBIA, SC 29208

A2


SHEET NO. 2 OF 2

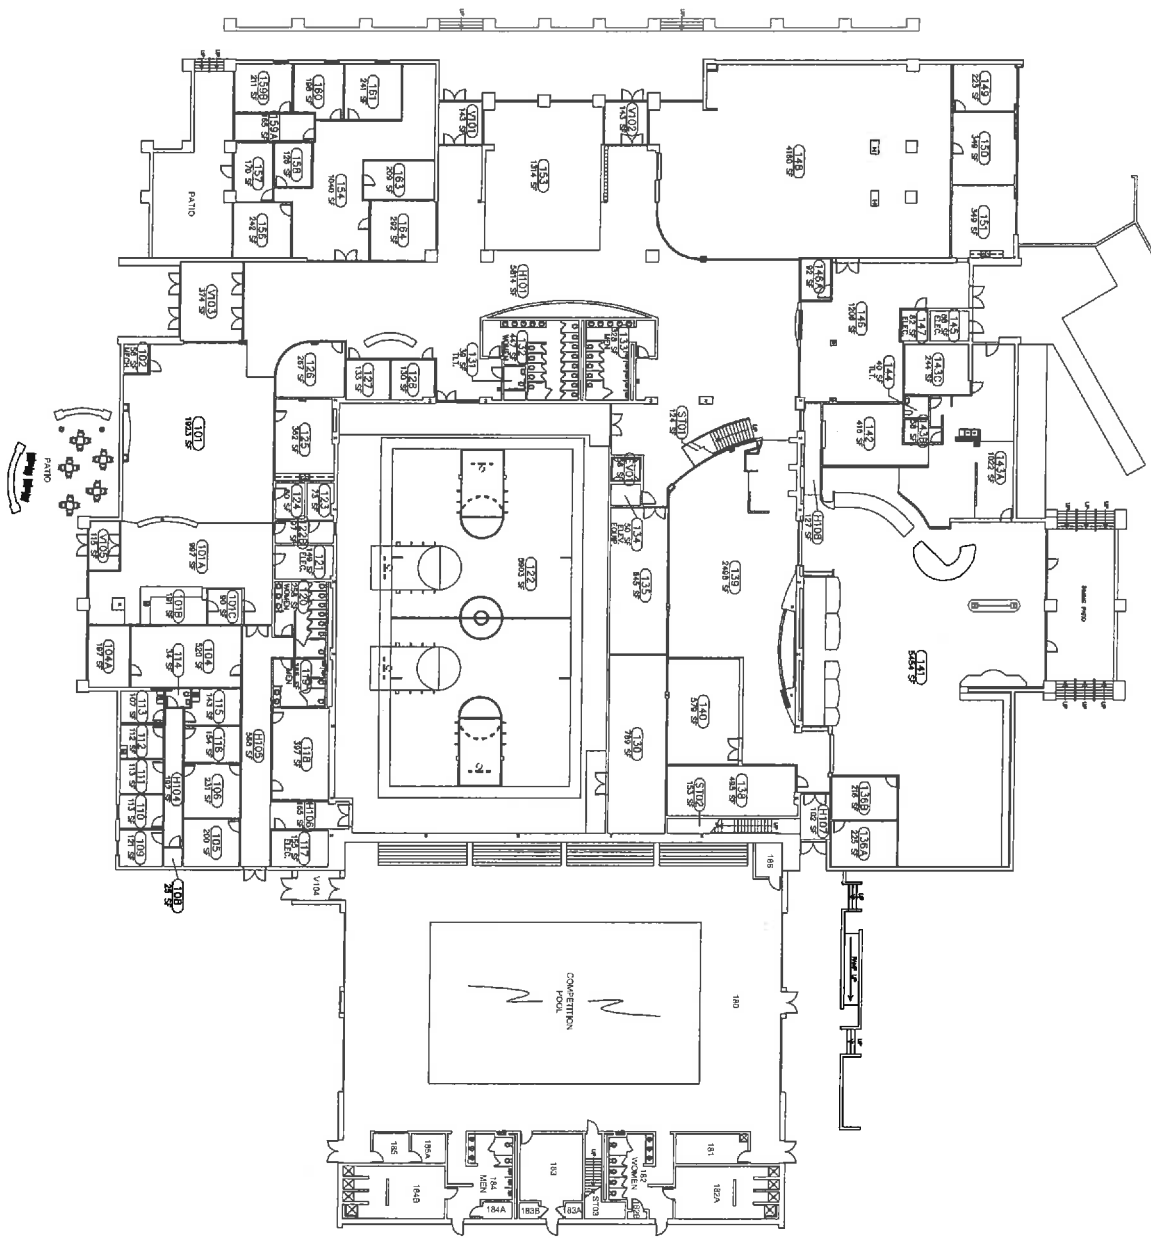

2 OF 2




 N
 **FIRST FLOOR PLAN - 905**
 SCALE: 1/16" = 1'-0"

FIELD VERIFY DRAWING

SHEET: A1 OF 2 DATE: 02/20/04 DRAWN BY: R.L.J. CHECKED BY: R.L.J. SEAL:	PROJECT TITLE: SOFT PLAN - FIRST FLOOR STUDENT ACTIVITIES CENTER (AIKEN)	BUILDING: 905 DRAWING: SF1 DATE: 02/JUN/04 DRAWN BY: RLJ CHECKED BY: RLJ SEAL:	1. DRAWING CONVERTED BY TMAP FOR FAMESCAD 2. UPDATED PER AIKEN DRAWINGS 3. UPDATED PER LATEST WALK THROUGH 4. DRAWING EXPORTED TO FAMES DB PER SPACE REVIEW W/USCA	DATE: 02/JUN/04 DATE: 02/JUN/04 DATE: 13/AUG/04 DATE: 28/MAR/05	ORG. BY: RLJ ORG. BY: RLJ ORG. BY: RLJ ORG. BY: RLJ	DRAWN BY: RLJ DRAWN BY: RLJ DRAWN BY: RLJ DRAWN BY: RLJ	CHECKED BY: RLJ CHECKED BY: RLJ CHECKED BY: RLJ CHECKED BY: RLJ	SEAL:	
		University of South Carolina	CAMPUS PLANNING AND CONSTRUCTION COLUMBIA, SC 29208						

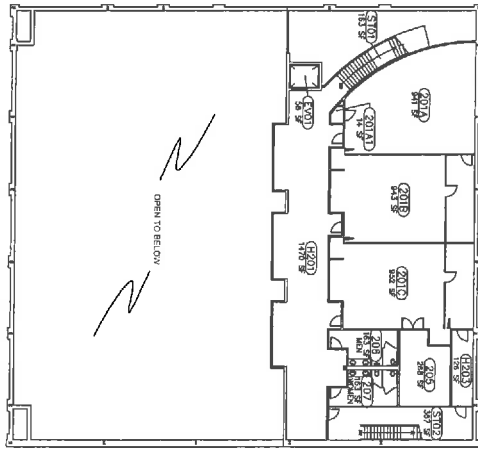

SECOND FLOOR PLAN - 905
 SCALE: 1/16" = 1'-0"



FIELD VERIFY DRAWING


PROJECT TITLE: SOFT PLAN - SECOND FLOOR STUDENT ACTIVITIES CENTER (AIKEN)		BUILDING: 905	DRAWING: SF2	DATE: 20MAR15	DRAWN BY: DLB	CHECKED BY: RLJ	SEAL:
KEY:	DESCRIPTION	DATE	ORG. BY	DRAWN BY			



University of South Carolina

CAMPUS PLANNING AND CONSTRUCTION
COLUMBIA, SC 29208

SHEET NO. 2
 OF 2
 2 OF 2

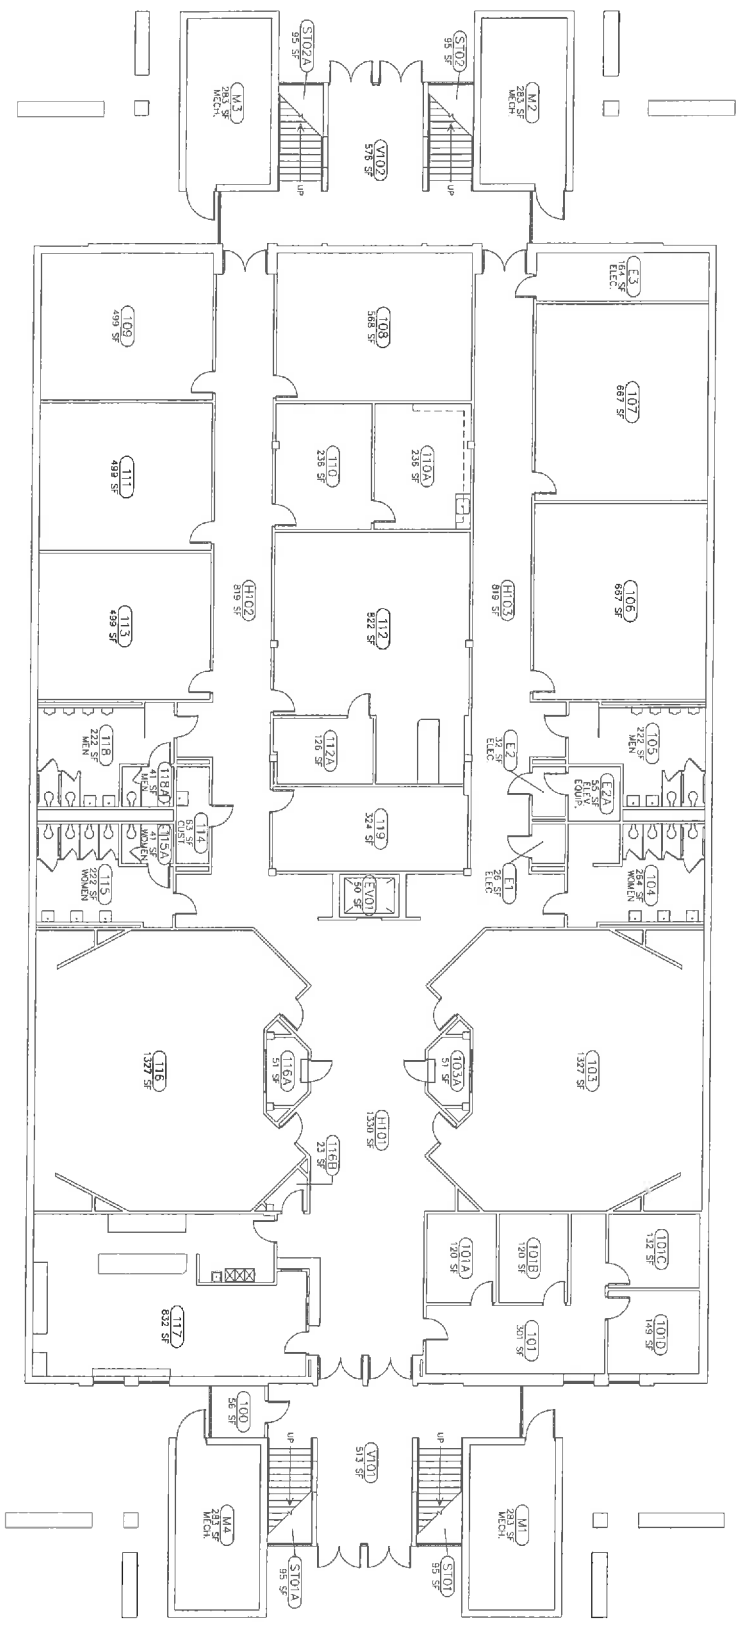

N
 1 FIRST FLOOR PLAN - 906
 AS SCALE: 1/8" = 1'-0"

FIELD VERIFY DRAWING


PROJECT TITLE		SOFT PLAN - FIRST FLOOR		BUILDING		DATE		DRAWN BY		CHECKED BY		SEAL	
HUMANITIES & SOCIAL SCIENCES (AIKEN)		906		SF		14 JAN 97		ARG		---		---	
REV.	DESCRIPTION	DATE	ORIG. BY	DATE	ORIG. BY	DATE	ORIG. BY	DATE	ORIG. BY	DATE	ORIG. BY	DATE	ORIG. BY
3	DRAWING CONVERTED BY PFP FOR FABRICAD			05DEC12									
4	UPDATED PER LATEST WALK THROUGH			01DEC14									
5	DRAWING EXPORTED TO FAMS DB PER SPACE REVIEW W/USCA			24MAR15									
6	UPDATED PER SKETCH PROVIDED BY USCA FACILITIES DIRECTOR			01DEC15									
7	UPDATED PER DWG. PROVIDED BY USCA FACILITIES DIRECTOR			17NOV15									




University of South Carolina

CAMPUS PLANNING
 AND CONSTRUCTION
 COLUMBIA, SC 29208

A1
 OF 2
 SHEET IN SET
 1 OF 2

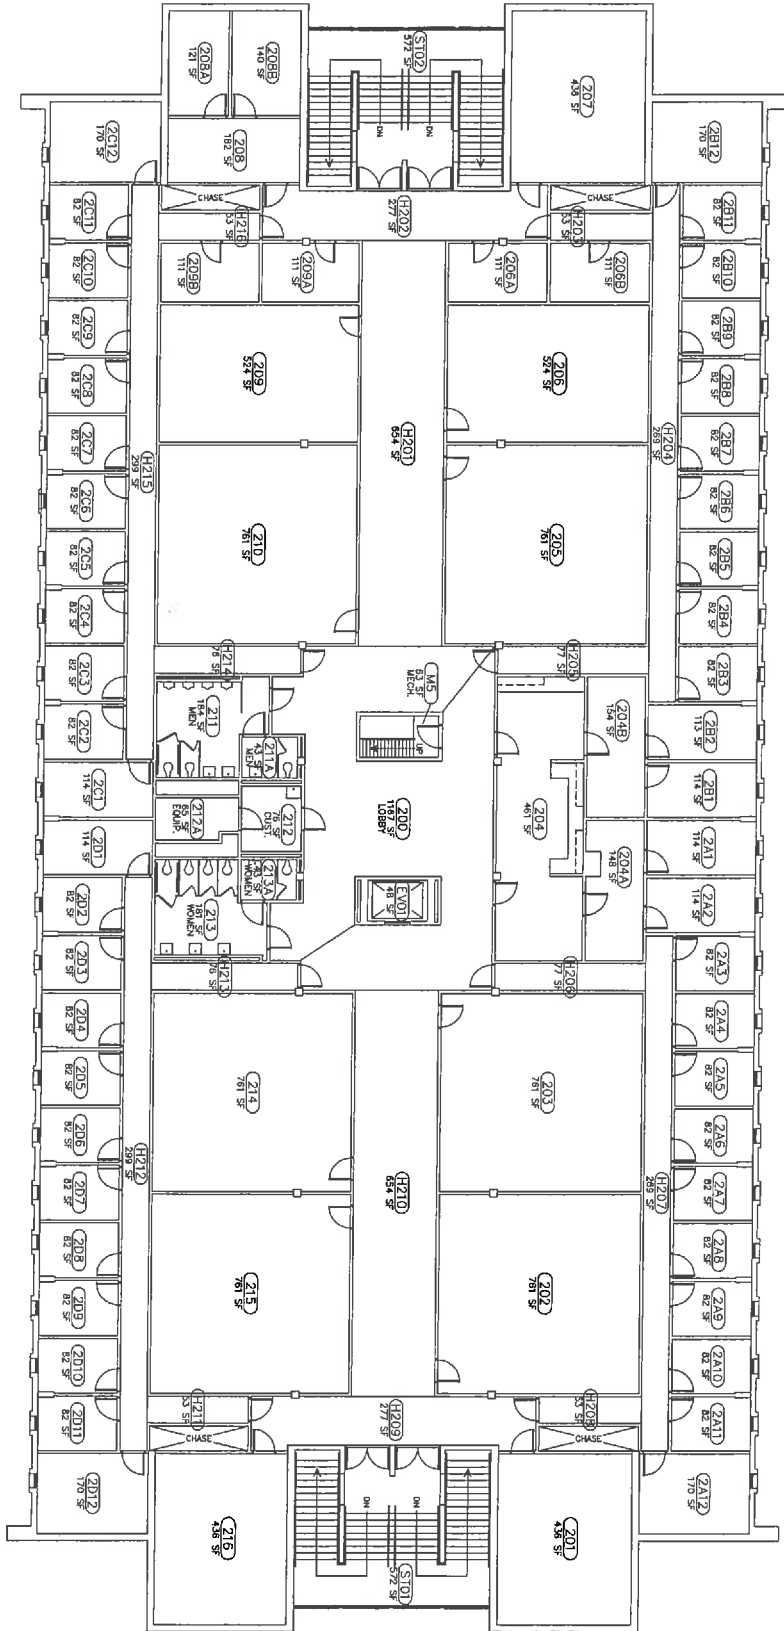

 

1 SECOND FLOOR PLAN - 906

 SCALE 1/8" = 1'-0"


FIELD VERIFY DRAWING



PROJECT TITLE:	SOFT PLAN - SECOND FLOOR HUMANITIES & SOCIAL SCIENCES (AIKEN)			BUILDING:	906	DRAWING:	SFZ	DATE:	14JAN97	DRAWN BY:	ARG	CHECKED BY:		SEAL:	
REV.	DESCRIPTION			DATE	ORIG. BY	DRAWN BY									
1	UPDATED PER LATEST WALK THROUGH			12MAR04											
2	UPDATED PER RENOVATION DOCUMENTS PROVIDED BY USCA			28AUG07											
3	DRAWING CONVERTED BY FP&P FOR F&S/C&D			05DEC12											
4	DRAWING EXPORTED TO F&S OF PER SPACE REVIEW W/USCA			24MAR18											

CAMPUS PLANNING AND CONSTRUCTION
 COLUMBIA, SC 29208




University of South Carolina

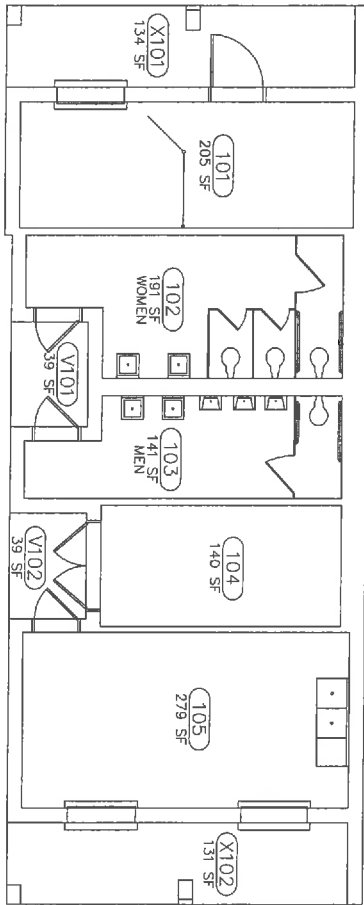


 

FIRST FLOOR PLAN - 907
 SCALE: 1/4" = 1'-0"

FIELD VERIFY DRAWING

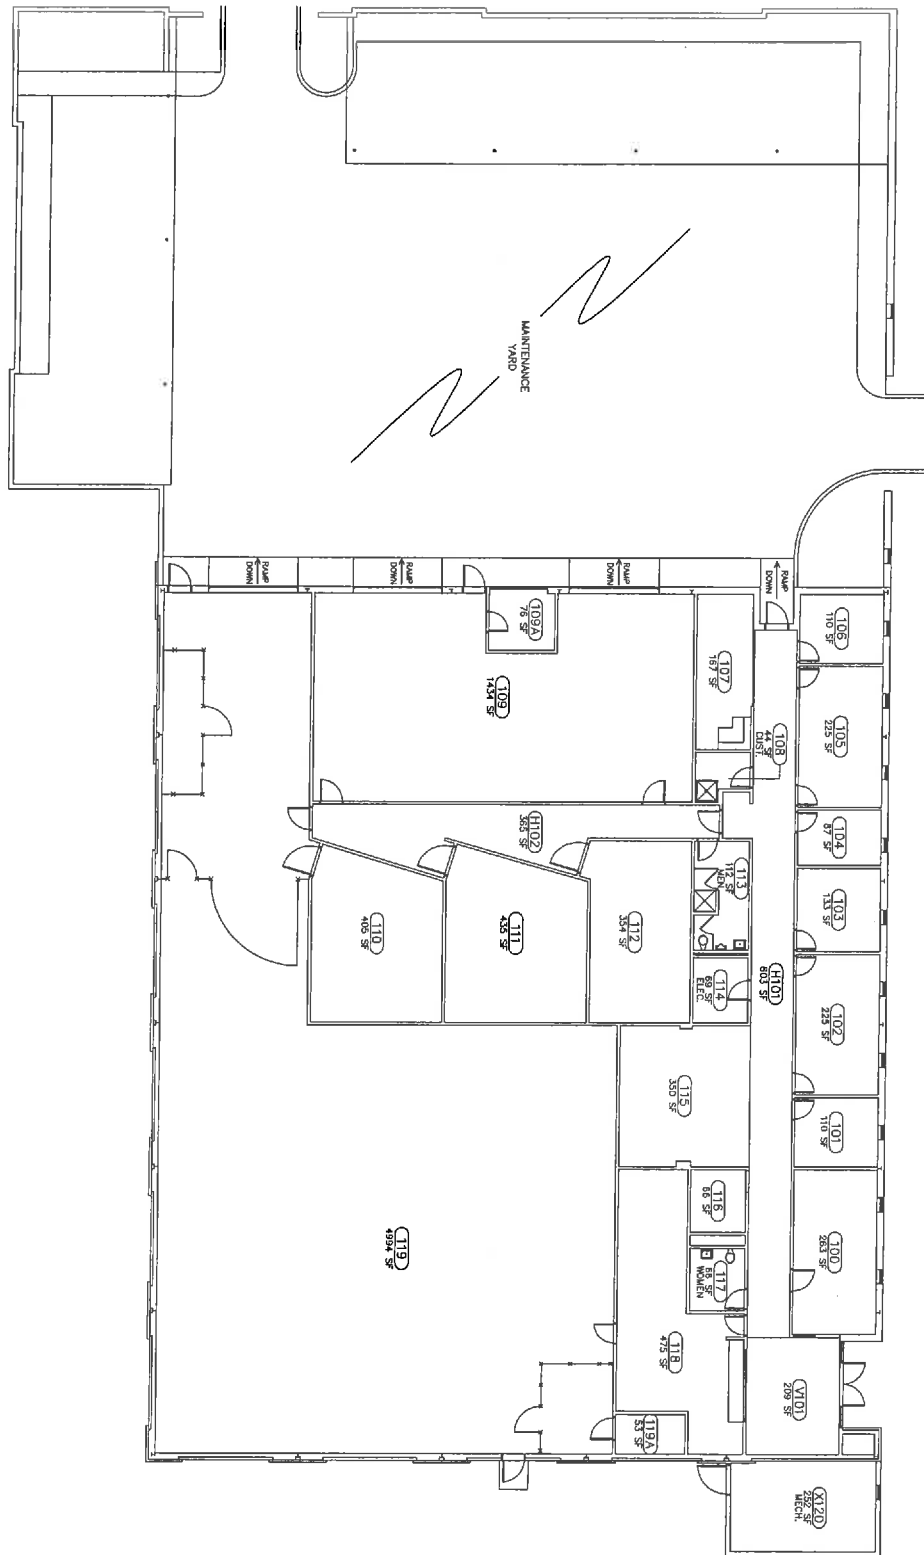PROJECT TITLE: SQFT PLAN - FIRST FLOOR ANCILLARY CONCESSIONS BLDG. (AIKEN)	BUILDING: 907	DRAWING: SF1	DATE: 10OCT14	DRAWN BY: DLB	CHECKED BY: RLJ	SEAL:
	REV.	DESCRIPTION	DATE	DATE	CONC. BY	DRAWN BY
University of South Carolina						
CAMPUS PLANNING AND CONSTRUCTION COLUMBIA, SC 29208						

 



 FIRST FLOOR PLAN - 908

 SCALE: 1/8" = 1'-0"

FIELD VERIFY DRAWING

PROJECT TITLE: SOFT PLAN - FIRST FLOOR SUPPLY & MAINTENANCE BLDG. (AIKEN)		BUILDING: 908	DRAWING: SF 1	DATE: 15FEB88	DRAWN BY: ---	CHECKED BY: ---	SEAL: ---
REV.	DESCRIPTION	DATE	ORG.	BY	DATE	BY	
1	UPDATED PER LATEST WALK THROUGH	18FEB84					
2	DRAWING CONVERTED BY PPAP FOR FANUCAD	08DEC12					
3	DRAWING EXPORTED TO FANS ON PER SPACE REVIEW 9/20/CA	25MAR15					




University of South Carolina


CAMPUS PLANNING
 AND CONSTRUCTION
 COLUMBIA, SC 29208

A1

1 OF 1


1 OF 1






FIRST FLOOR PLAN - 909

 SCALE: 1/8" = 1'-0"

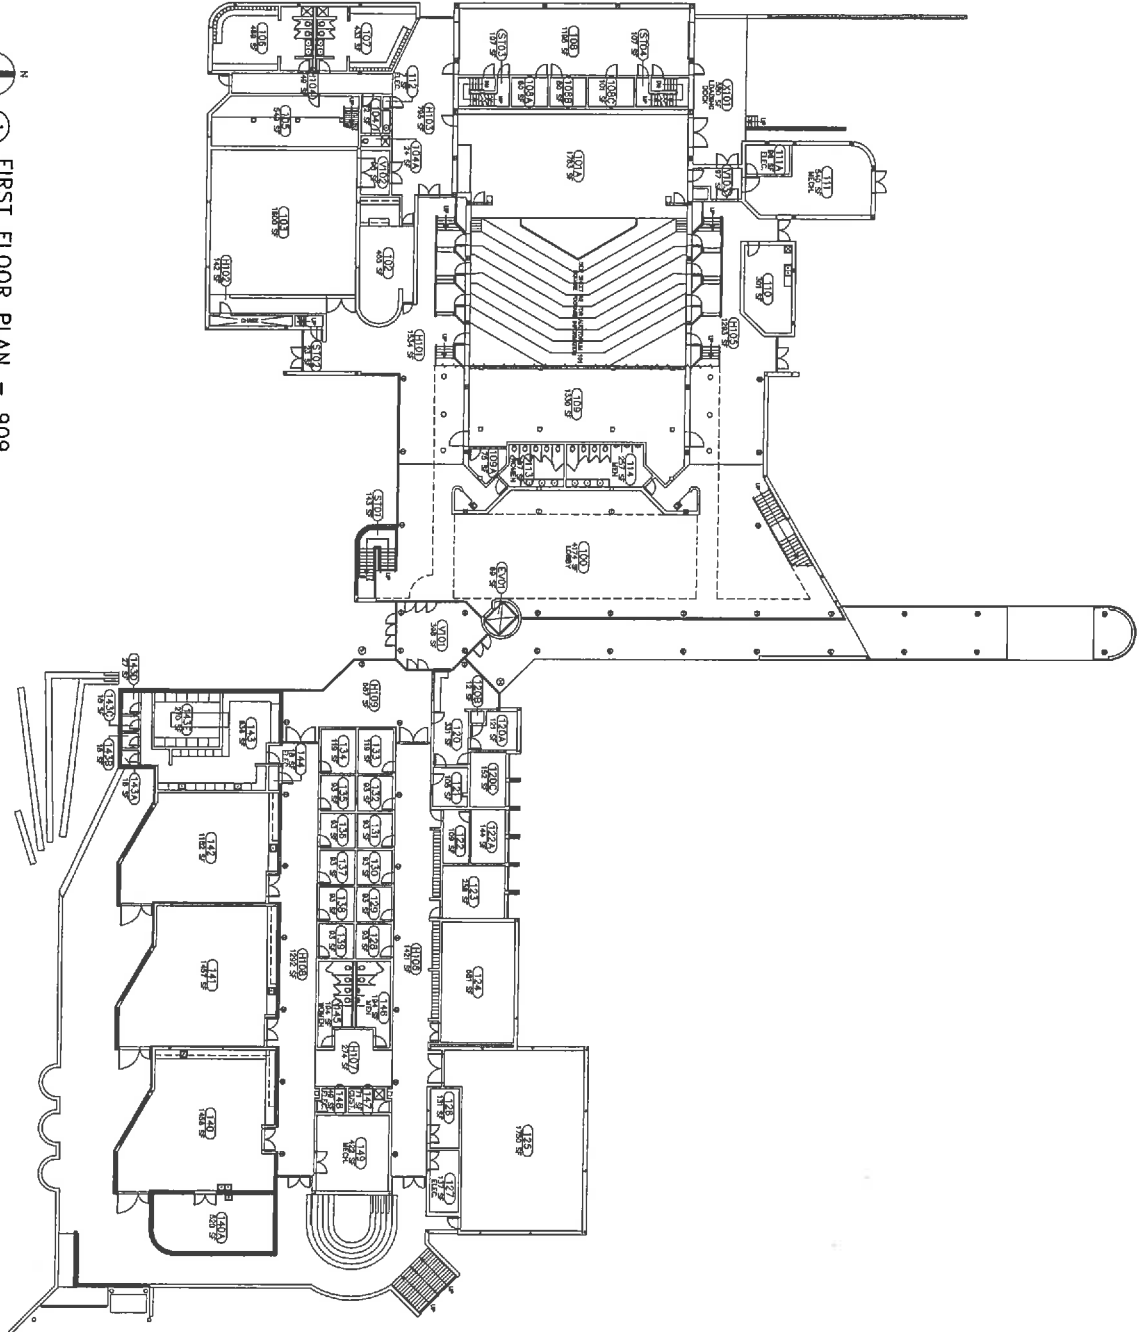

FIELD VERIFY DRAWING

PROJECT TITLE: SOFT PLAN - FIRST FLOOR
ETHEREDGE CENTER (AIKEN)

 


BUILDING:	DRAWING:	DATE:	DRAWN BY:	CHECKED BY:	SEAL:
909	SF1	29 JAN 86			
REV.	DESCRIPTION	DATE	ORIG. BY	DRAWN BY	
1	UPDATED PER LATEST MARK THROUGH	3/18/86			
2	DRAWING COMPLETED BY TRIP FOR FARMROAD	02/02/12			
3	DRAWING EXPORTED TO FAME ON PER SPACE REVIEW W/USCA	2/24/10			

CAMPUS PLANNING
AND CONSTRUCTION
COLUMBIA, SC 29208

A1


1 OF 3

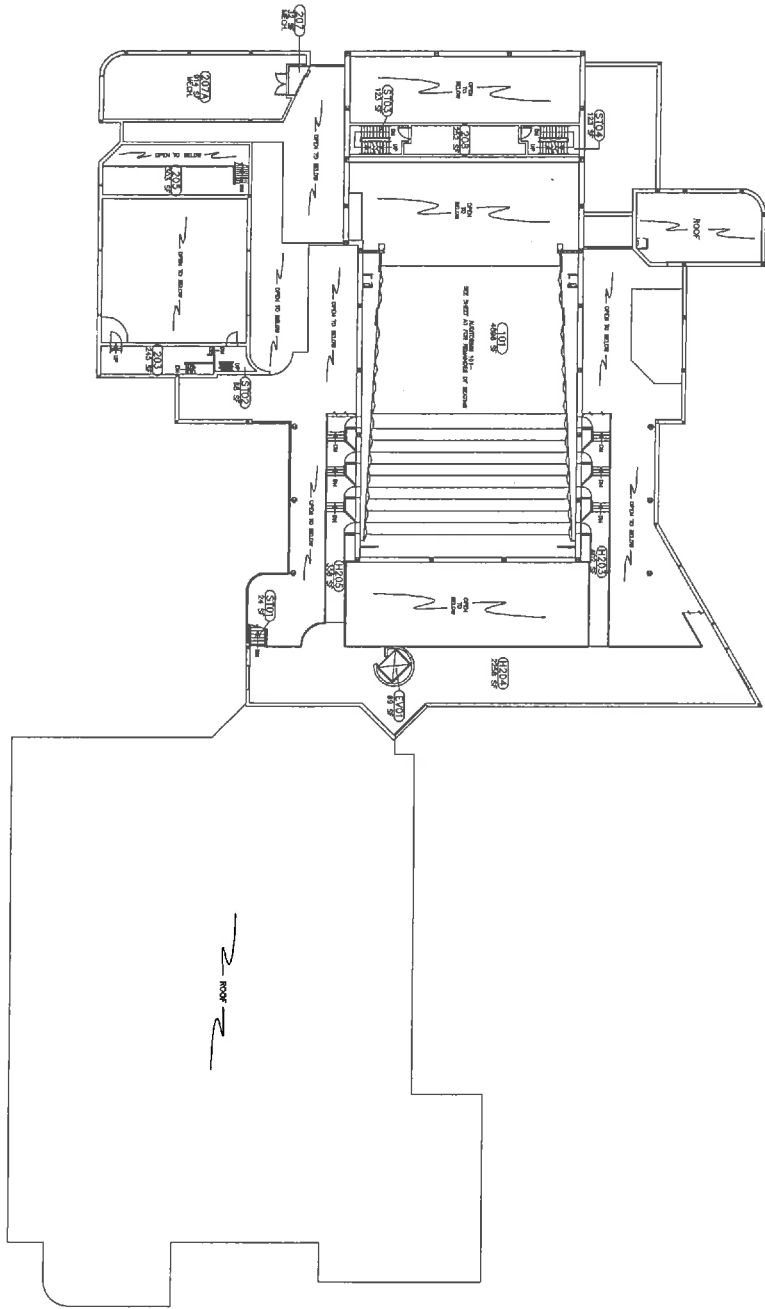

SECOND FLOOR PLAN - 909
SCALE: 1/8" = 1'-0"

FIELD VERIFY DRAWING

PROJECT TITLE: SOFT PLAN - SECOND FLOOR
ETHERREDGE CENTER (AIKEN)

 


REV.	DESCRIPTION	DATE	DRWN BY	CHECKED BY	SEAL
1	UPDATED PER LATEST WALK THROUGH	31MAY04			
2	DRAWING CONVERTED BY ETAP FOR FAMESCAD	08DEC12			
3	DRAWING EXPORTED TO FAMES DB PER SPACE REVIEW W/USCA	28MAR18			

CAMPUS PLANNING
AND CONSTRUCTION
COLUMBIA, SC 29208

A2

OF 3

2 OF 3

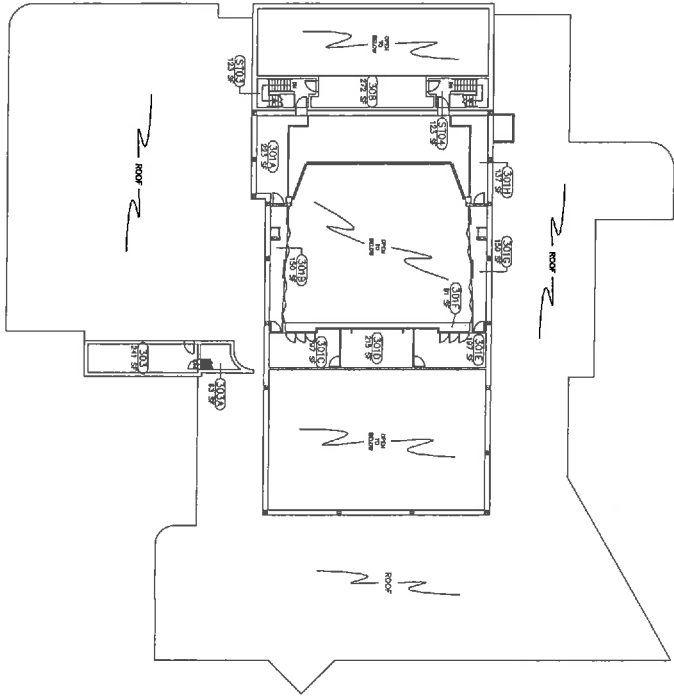

 N
 N
 THIRD FLOOR PLAN -- 909
 SCALE: 1/16" = 1'-0"

FIELD VERIFY DRAWING


PROJECT TITLE: SOFT PLAN - THIRD FLOOR ETHERREDGE CENTER (AIKEN)	BUILDING: 909	DRAWING: SF3	DATE: 29 JAN 88	DRAWN BY:	CHECKED BY:	SEAL:
	REV.	DESCRIPTION	DATE	DRG. BY	DRAWN BY	
1	UPDATED PER LATEST WALK THROUGH					
2	DRAWING CONVERTED BY FRAP FOR FAMECAD					
3	DRAWING EXPORTED TO PAPER BY PER SPACE REVIEW W/USCA					





University of South Carolina

CAMPUS PLANNING
AND CONSTRUCTION
COLUMBIA, SC 29208

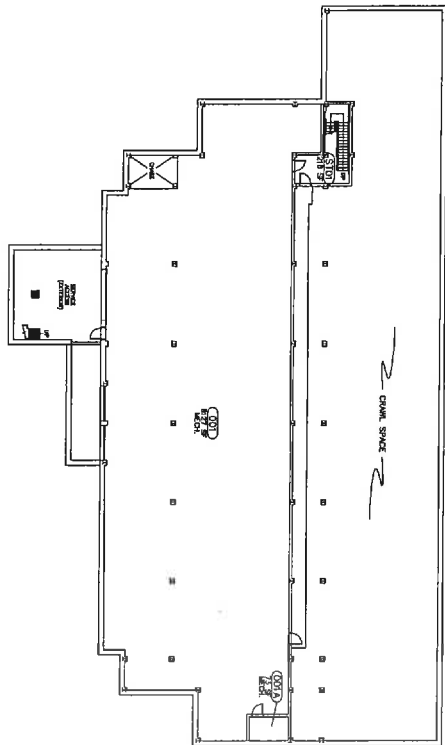SHEET NO. 3
 OF 3
 3 OF 3





MECHANICAL LEVEL PLAN - 910
 SCALE: 1/16" = 1'-0"


FIELD VERIFY DRAWING



SHEET NO. 1 OF 4 1 OF 4	PROJECT TITLE SOFT PLAN - MECHANICAL LEVEL SCIENCE BUILDING (AIKEN)	BUILDING: 910	DRAWING: SFD	DATE: 08MAR08	DRAWN BY: _____	CHECKED BY: _____	SEAL: _____	
			REV.	DESCRIPTION	DATE	ORG. BY	DRAWN BY	
			1	UPDATED PER LATEST WALK THROUGH		23APR04		
			2	DRAWING CONVERTED BY EPAT FOR FAMESCAD		03DEC12		
		3	DRAWING EXPORTED TO FAMES OR PER SPACE REVIEW W/USCA		28MAR15			



University of South Carolina

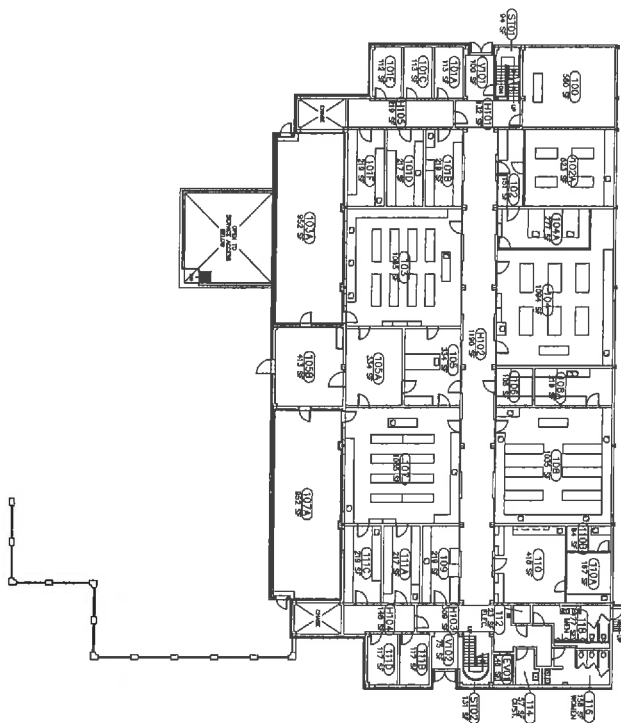CAMPUS PLANNING
 AND CONSTRUCTION
 COLUMBIA, SC 29208





LOWER LEVEL PLAN - 910
 SCALE: 1/16" = 1'-0"

FIELD VERIFY DRAWING


PROJECT TITLE: **SQFT PLAN - LOWER LEVEL SCIENCE BUILDING (AIKEN)**
 SHEET NO. **A2**





University of South Carolina

REV.	DESCRIPTION	DATE	ORIG. BY	DRAWN BY	CHECKED BY	SEAL
1	UPDATED PER LATEST WALK THROUGH	23APR04				
2	DRAWING CONVERTED BY PPM FOR FALSCAD	03DEC12				
3	DRAWING EXPORTED TO FAMS DR PER SPACE REVIEW W/USCA	24MAY13				

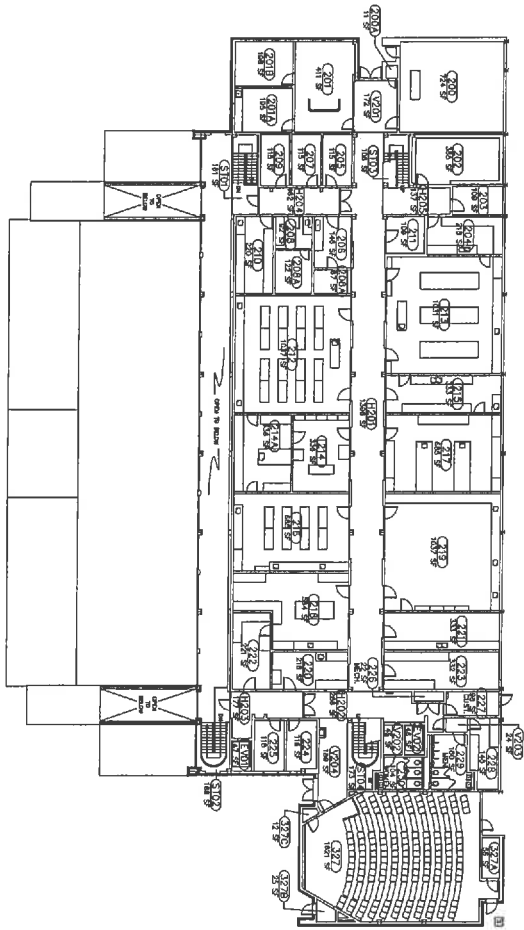CAMPUS PLANNING AND CONSTRUCTION
 COLUMBIA, SC 29208







MIDDLE LEVEL PLAN - 910
 SCALE: 1/16" = 1'-0"



FIELD VERIFY DRAWING

 PROJECT TITLE: SOFT PLAN - MIDDLE LEVEL SCIENCE BUILDING (AIKEN)		BUILDING: 910	DRAWING: SF2	DATE: 08MAR88	DRAWN BY:	CHECKED BY:	SEAL:
REV.	DESCRIPTION	DATE	ORG. BY	DRAWN BY	CHECKED BY	SEAL	
1	UPDATED PER LATEST WALK THROUGH						
2	DRAWING CONVERTED BY TFP FOR FAMECAD						
4	DRAWING EXPORTED TO FAME DB PER SPACE REVIEW W/USCA						

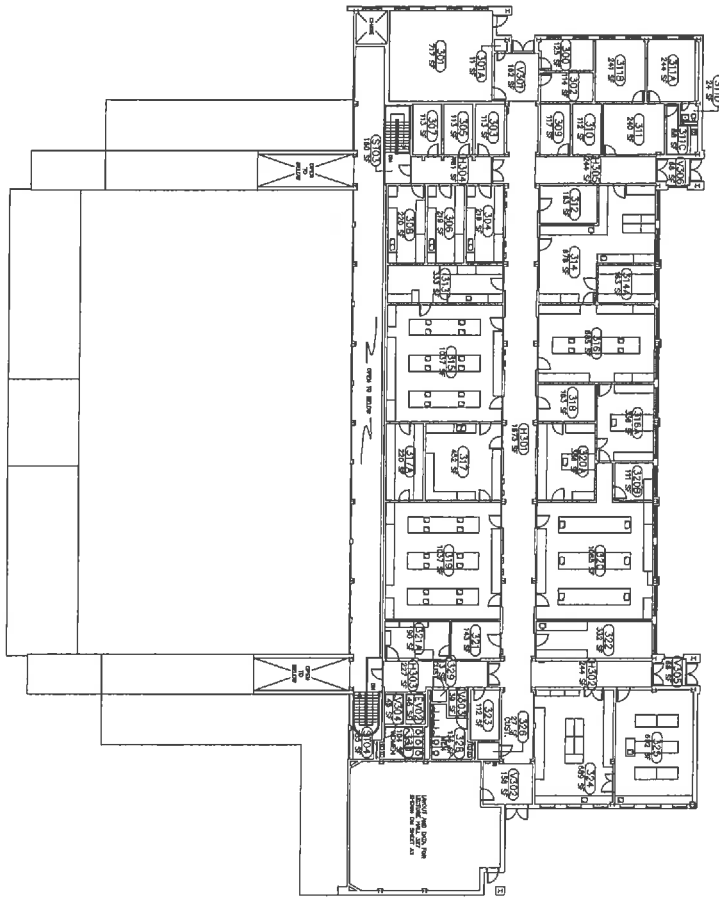CAMPUS PLANNING AND CONSTRUCTION
 COLUMBIA, SC 29208





 N
 SCALE: 1/16" = 1'-0"
 UPPER LEVEL PLAN - 910

FIELD VERIFY DRAWING

PROJECT TITLE: SOFT PLAN - UPPER LEVEL SCIENCE BUILDING (AIKEN)		BUILDING: 910	DRAWING: SF3	DATE: 08MAR88	DRAWN BY: _____	CHECKED BY: _____	SEAL: _____
REV.	DESCRIPTION	DATE	ORIG.	BY	DRAWN BY		
1	UPDATED PER LATEST WALK THROUGH	23APR88					
2	DRAWING CONVERTED BY FIRM FOR TAKEOFF	03DEC12					
4	DRAWING EXPORTED TO FAIMS DB PER SPACE REVIEW W/USCA	24MAR15					




University of South Carolina

CAMPUS PLANNING AND CONSTRUCTION
COLUMBIA, SC 29208

SHEET NO. 4
 OF 4
 4 OF 4



N
 A1
EQUIPMENT RM. (ABOVE)
FLOOR PLAN - 911
 SCALE: 1/8" = 1'-0"

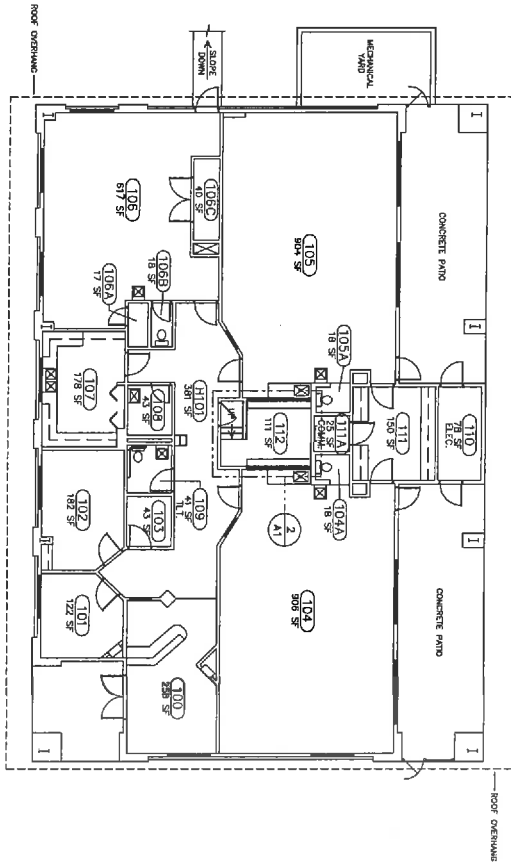

N
 A1
FIRST FLOOR PLAN - 911
 SCALE: 1/8" = 1'-0"

FIELD VERIFY DRAWING


PROJECT TITLE: SOFT PLAN - FIRST FLOOR CHILD DEVELOPMENT CENTER (AIKEN)		BUILDING: 911	DRAWING: SF1	DATE: 19APR04	DRAWN BY: RLJ	CHECKED BY: ---	SEAL:
REV.	DESCRIPTION	DATE	ORIG. BY	DRAWN BY			
1	DRAWING CONVERTED BY TFP FOR FAMECAD	050612					
2	DRAWING EXPORTED TO FAMS DB PER SPACE REVIEW W/USCA	23MAY05					



University of South Carolina

CAMPUS PLANNING AND CONSTRUCTION
 COLUMBIA, SC 29208


SHEET NO. **A1**
 OF **1**
 1 OF 1

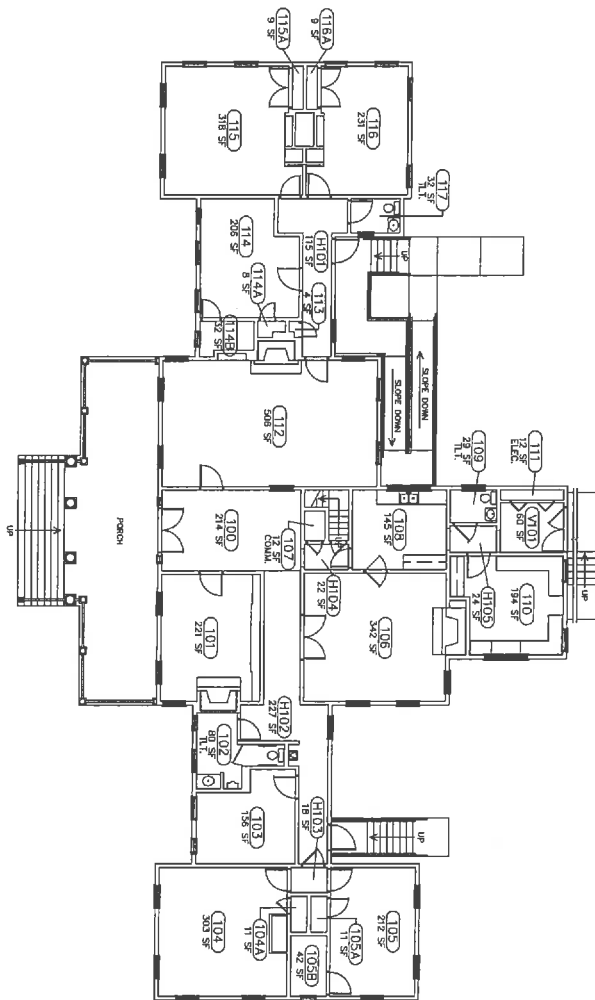

N
 1
 A1
 SCALE: 1/8" = 1'-0"
 FIRST FLOOR PLAN - 912


FIELD VERIFY DRAWING

PROJECT TITLE: SQT PLAN - FIRST FLOOR
 PICKENS-SALLEY HOUSE (AIKEN)

 

REV.	DESCRIPTION	DATE	ORIG. BY	DRAWN BY
1	DRAWING CONVERTED BY FP&P FOR FALMERCAD	04DEC12		ZSMARTIS
2	DRAWING EXPORTED TO FAMS DB PER SPACE REVIEW M/JURCA			


CAMPUS PLANNING
 AND CONSTRUCTION
 COLUMBIA, SC 29208

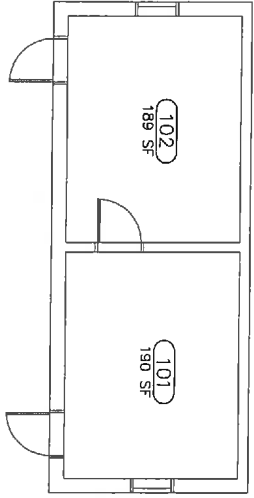




FIRST FLOOR PLAN - 913
 SCALE: 1/4" = 1'-0"

FIELD VERIFY DRAWING

PROJECT TITLE SOFT PLAN - FIRST FLOOR SOFTBALL PRESSBOX / OFFICE (AIKEN)	BUILDING: 913	DRAWING: SF1	DATE: 10OCT14	DRAWN BY: DLB	CHECKED BY: RLJ	SCALE:
	REV.	DESCRIPTION	DATE	DATE	DATE	DATE
UNIVERSITY OF SOUTH CAROLINA 	CAMPUS PLANNING AND CONSTRUCTION COLUMBIA, SC 29208					

SHEET NO. **A1**
 OF 2
 1 OF 2

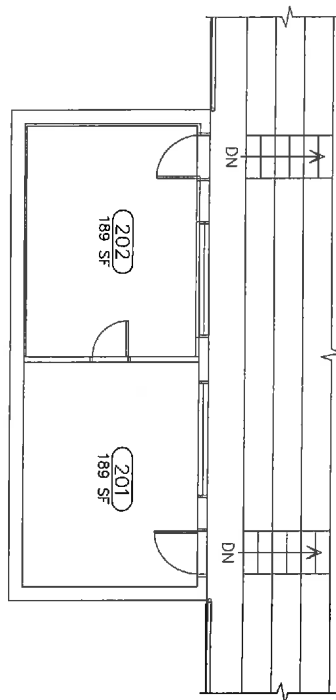

1
AI
SCALE: 1/4" = 1'-0"
SECOND FLOOR PLAN - 913

FIELD VERIFY DRAWING

PROJECT TITLE: SOFT PLAN - SECOND FLOOR
SOFTBALL PRESSBOX / OFFICE (AIKEN)


BUILDING:	DRAWING:	DATE:	DRAWN BY:	CHECKED BY:	SEAL:
913	SF2	10OCT14	DLB	RLJ	
REV.	DESCRIPTION	DATE	ORIG. BY	DRAWN BY	



University of South Carolina


CAMPUS PLANNING
AND CONSTRUCTION
COLUMBIA, SC 29208

SHEET NO. 2
of 2
2 of 2

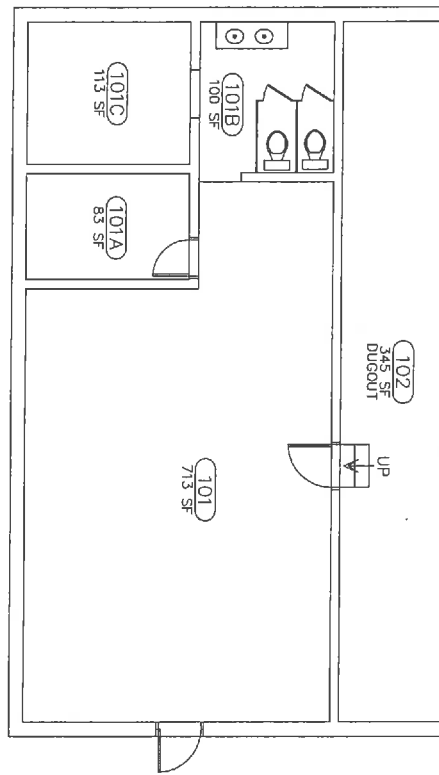


 N
 N
FIRST FLOOR PLAN - 914
 SCALE 1/4" = 1'-0"

FIELD VERIFY DRAWING

PROJECT TITLE: SOFT PLAN - FIRST FLOOR SOFTBALL TEAM ROOM (AIKEN)	BUILDING: 914	DRAWING: SF1	DATE: 10OCT14	DRAWN BY: DLB	CHECKED BY: RLJ	SEAL:
	REV.	DESCRIPTION	DATE	DATE	ORG. BY	DRAWN BY
 University of South Carolina						
CAMPUS PLANNING AND CONSTRUCTION COLUMBIA, SC 29208						

SHEET NO. 1
 OF 1
 1 OF 1

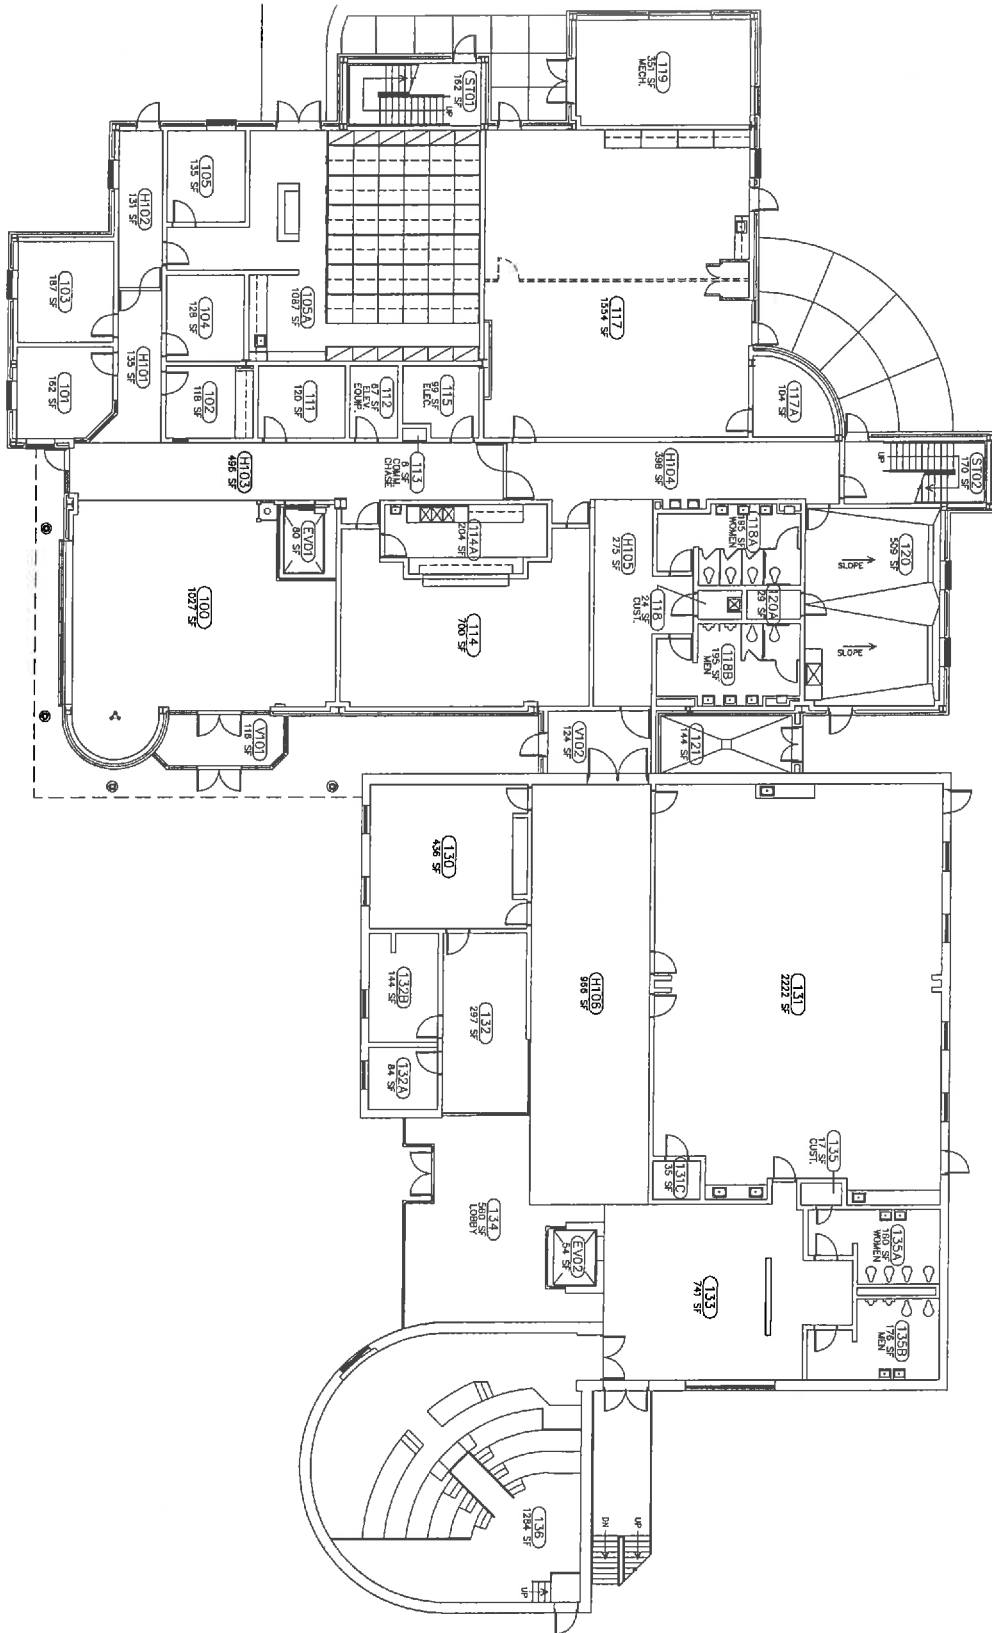


 FIRST FLOOR PLAN - 915
 SCALE: 1/8" = 1'-0"

FIELD VERIFY DRAWING

PROJECT TITLE: SOFT PLAN - FIRST FLOOR RUTH PATRICK SCIENCE BLDG. (AIKEN)


BUILDING: 915
 DRAWING: SF1
 DATE: 16DEC99
 DRAWN BY: [blank]
 CHECKED BY: [blank]
 SEAL: [blank]

REV.	DESCRIPTION	DATE
1	UPDATED PER LATEST WALK THROUGH	03MAY04
2	UPDATED ROOM USE PER TONY ATYCA - USC AIKEN	04SEP07
3	DRAWING CONVERTED BY EPAP FOR FAIRCAD	05DEC12
4	DRAWING EXPORTED TO FAPS ON PER SPACE REVIEW W/JUSCA	25MAR15

CAMPUS PLANNING
 AND CONSTRUCTION
 COLUMBIA, SC 29208



University of South Carolina

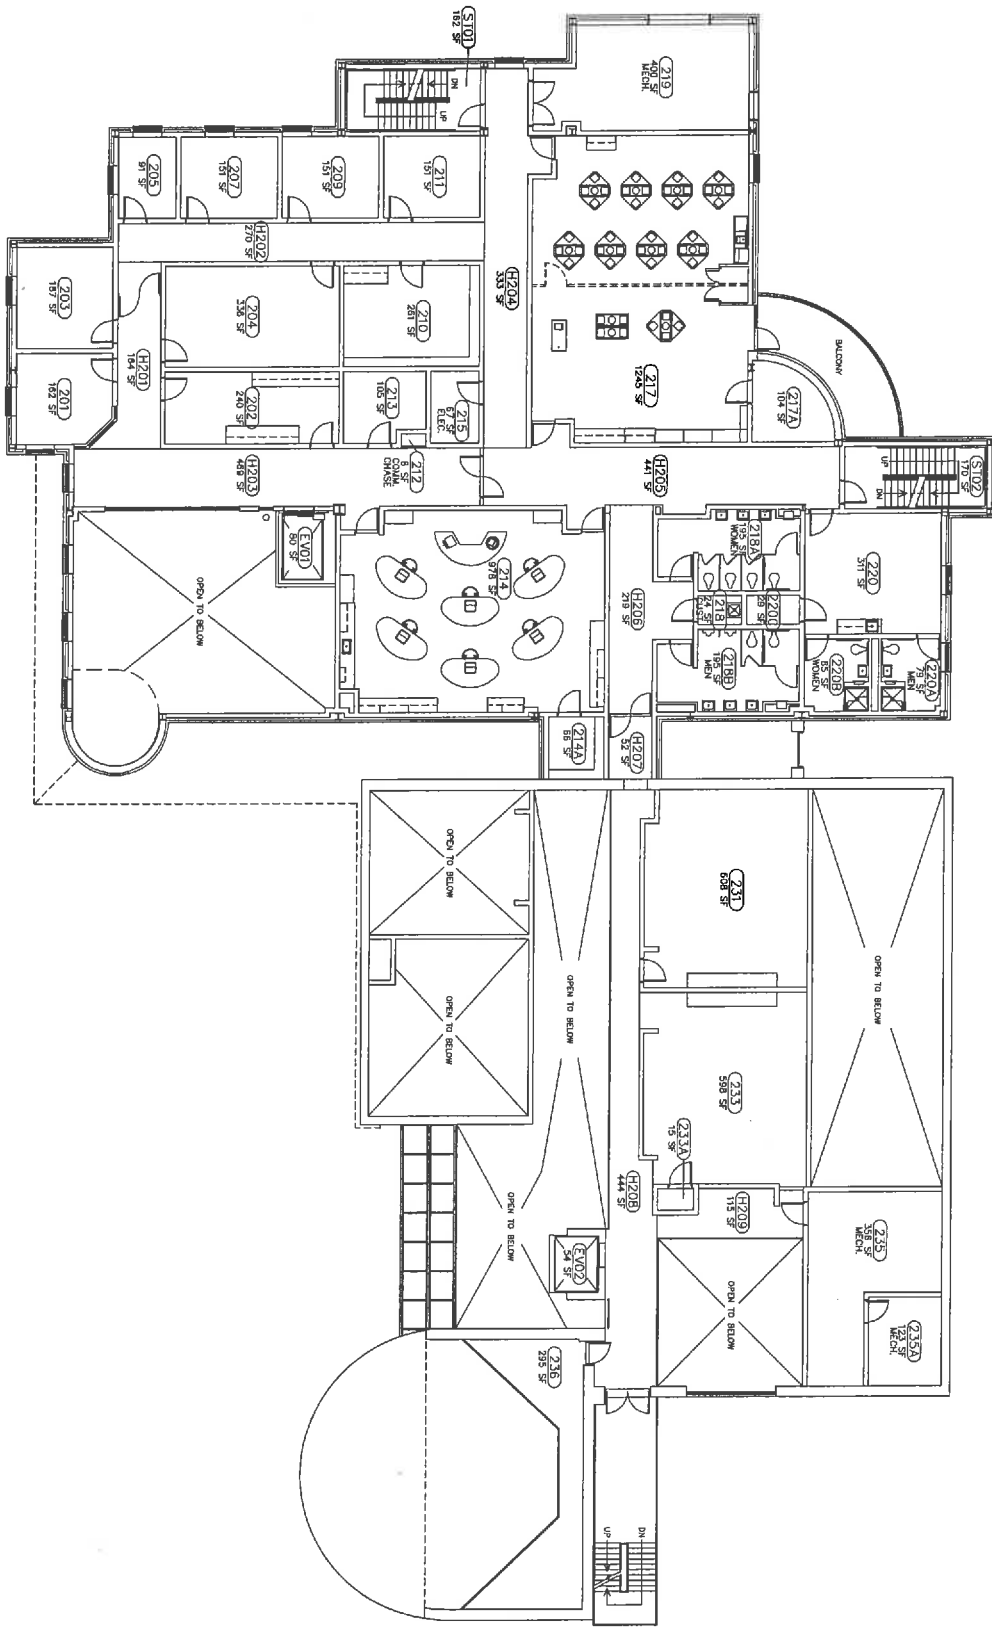

1 SECOND FLOOR PLAN - 915
 SCALE: 1/8" = 1'-0"

FIELD VERIFY DRAWING


A2
 07 4
 2 07 4

PROJECT TITLE: SOFT PLAN - SECOND FLOOR
 RUTH PATRICK SCIENCE BLDG. (AIKEN)
 UNIVERSITY OF SOUTH CAROLINA

REV.	DESCRIPTION	DATE	ORG. BY	DRAWN BY
1	UPDATED PER LATEST WALK THROUGH	03MARG04		
2	DRAWING CONVERTED BY FMAP FOR FAIMSCAD	05DEC12		
3	DRAWING EXPORTED TO FAIMS DB PER SPACE REVIEW W/USCA	23MART15		

CHECKED BY: _____
 DRAWN BY: _____

CAMPUS PLANNING
 AND CONSTRUCTION
 COLUMBIA, SC 29208

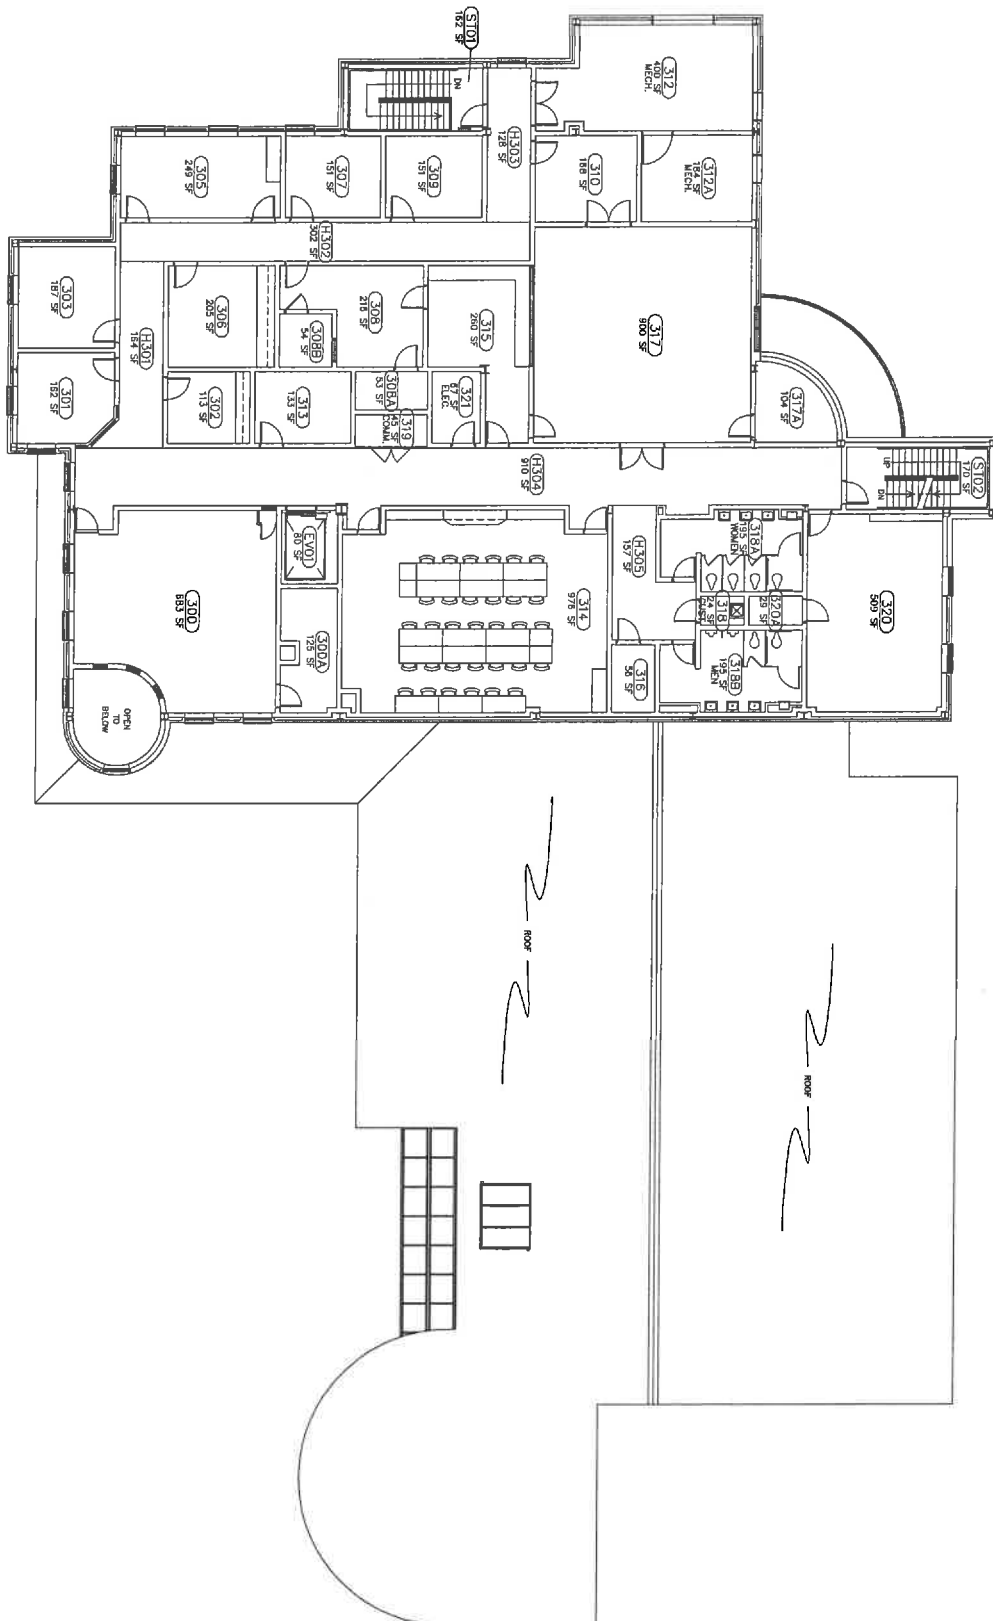



 1/8" = 1'-0"

 THIRD FLOOR PLAN - 915


FIELD VERIFY DRAWING

PROJECT TITLE: SOFT PLAN - THIRD FLOOR RUTH PATRICK SCIENCE BLDG. (AIKEN)		BUILDING: 915	DRAWING: SF3	DATE: 16DEC99	DRAWN BY: _____	CHECKED BY: _____	SCALE: _____
REV.	DESCRIPTION	DATE	ORIG. BY	DRAWN BY			
1	UPDATED PER LATEST WALK THROUGH	03MARCH					
2	DRAWING CONVERTED BY TRAP FOR FAMECAP	08DEC12					
3	DRAWING EXPORTED TO FAMES DB PER SPACE REVIEW W/DECA	28MAY15					



University of South Carolina


CAMPUS PLANNING AND CONSTRUCTION
COLUMBIA, SC 29208

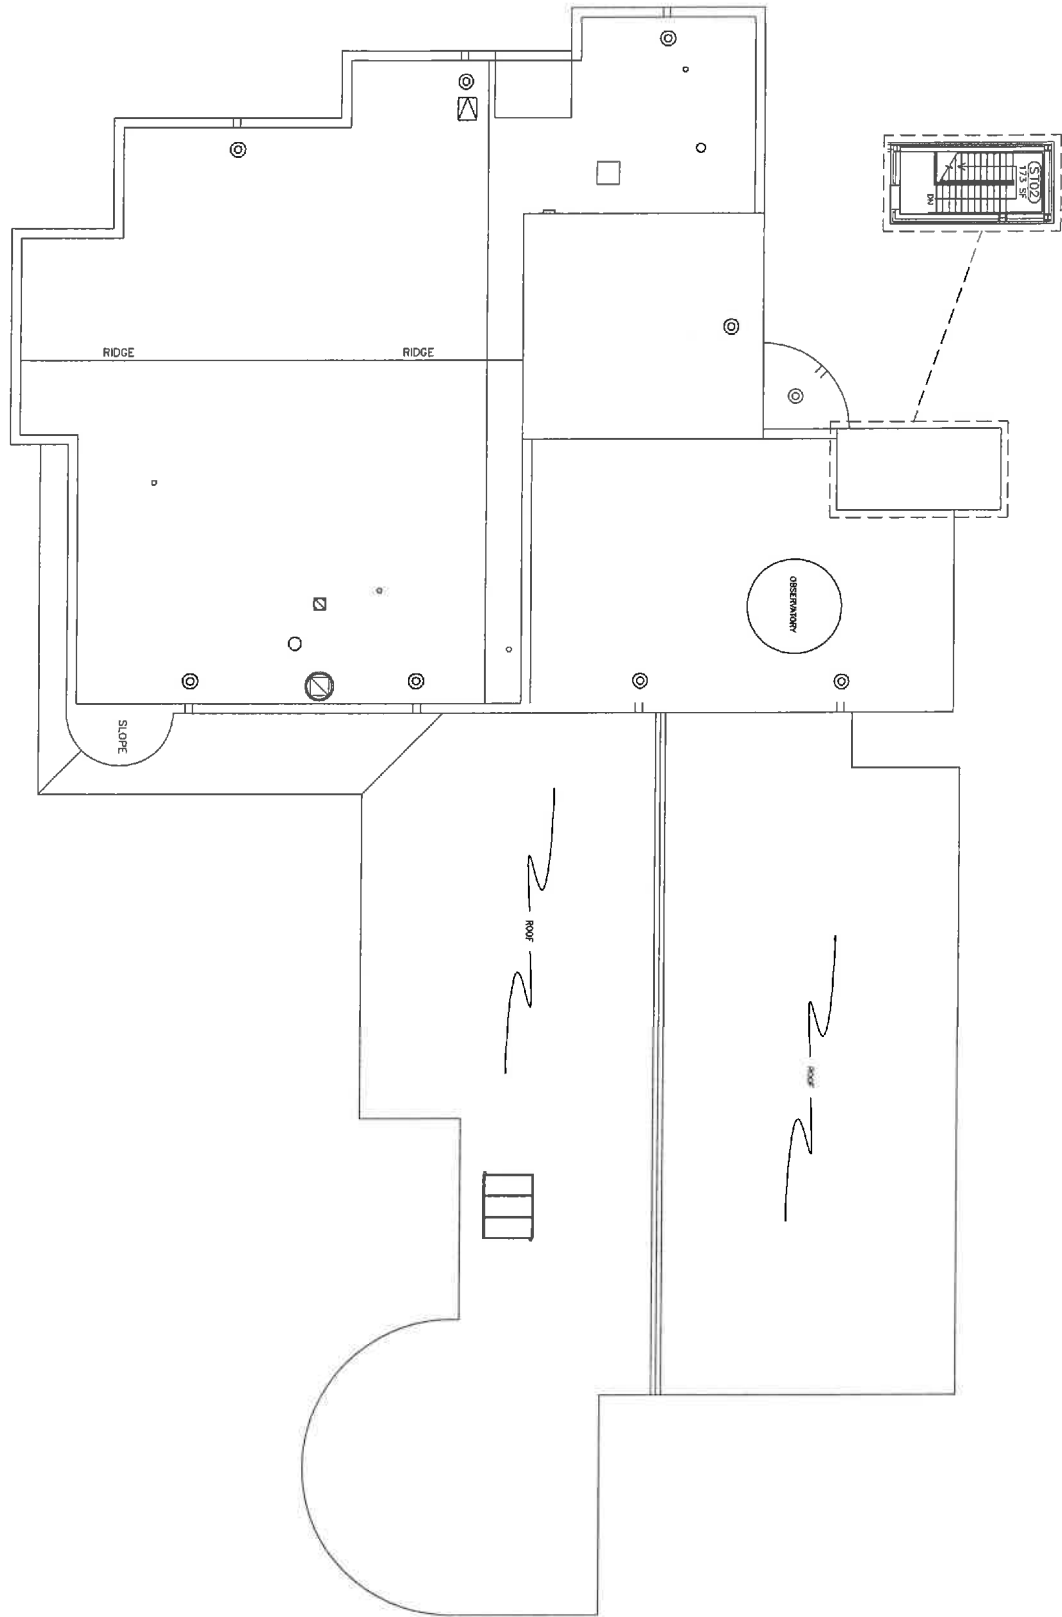


 N
 N
ROOF FLOOR PLAN - 915
 SCALE: 1/8" = 1'-0"

FIELD VERIFY DRAWING

SHEET: A4 OF: 4 4 OF 4	PROJECT TITLE: SQFT PLAN - ROOF PLAN RUTH PATRICK SCIENCE BLDG. (AIKEN)		BUILDING: 915	DRAWING: SFR	DATE: 15DEC99	DRAWN BY:	CHECKED BY:	SEAL:
			REV. 1 DESCRIPTION: UPDATED PER LATEST WALK THROUGH	DATE: 03MARG4	DRG. BY:	DRAWN BY:		
			REV. 2 DESCRIPTION: DRAWING CONVERTED BY FFP FOR FAIRSCAD	DATE: 05DEC12				
			REV. 3 DESCRIPTION: DRAWING EXPORTED TO FAMS DB PER SPACE REVIEW M/USCA	DATE: 28MART18				

 

CAMPUS PLANNING
 AND CONSTRUCTION
 COLUMBIA, SC 29208

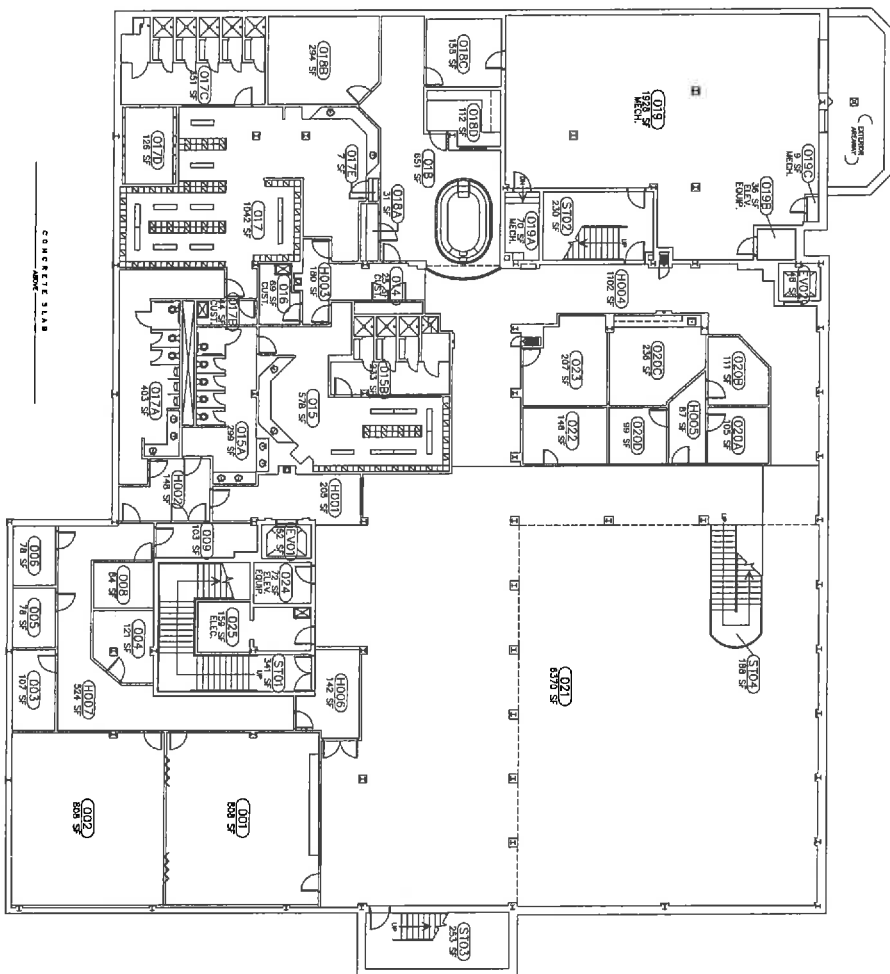

N
 1" = 1'-0"
 BASEMENT FLOOR PLAN - 916

FIELD VERIFY DRAWING

PROJECT TITLE
 SOFT PLAN - BASEMENT
 BUSINESS & EDUCATION BLDG.(AIKEN)



University of South Carolina

REV	DESCRIPTION	DATE	DRAWN BY	CHECKED BY
1	ISSUED FOR PERMIT	12/15/02		
2	ISSUED FOR PERMIT	12/15/02		
3	ISSUED FOR PERMIT	12/15/02		

CAMPUS PLANNING
 AND CONSTRUCTION
 COLUMBIA, SC 29208

A1


3

1 OF 3



FIRST FLOOR PLAN - 916

 SCALE: 1/8" = 1'-0"

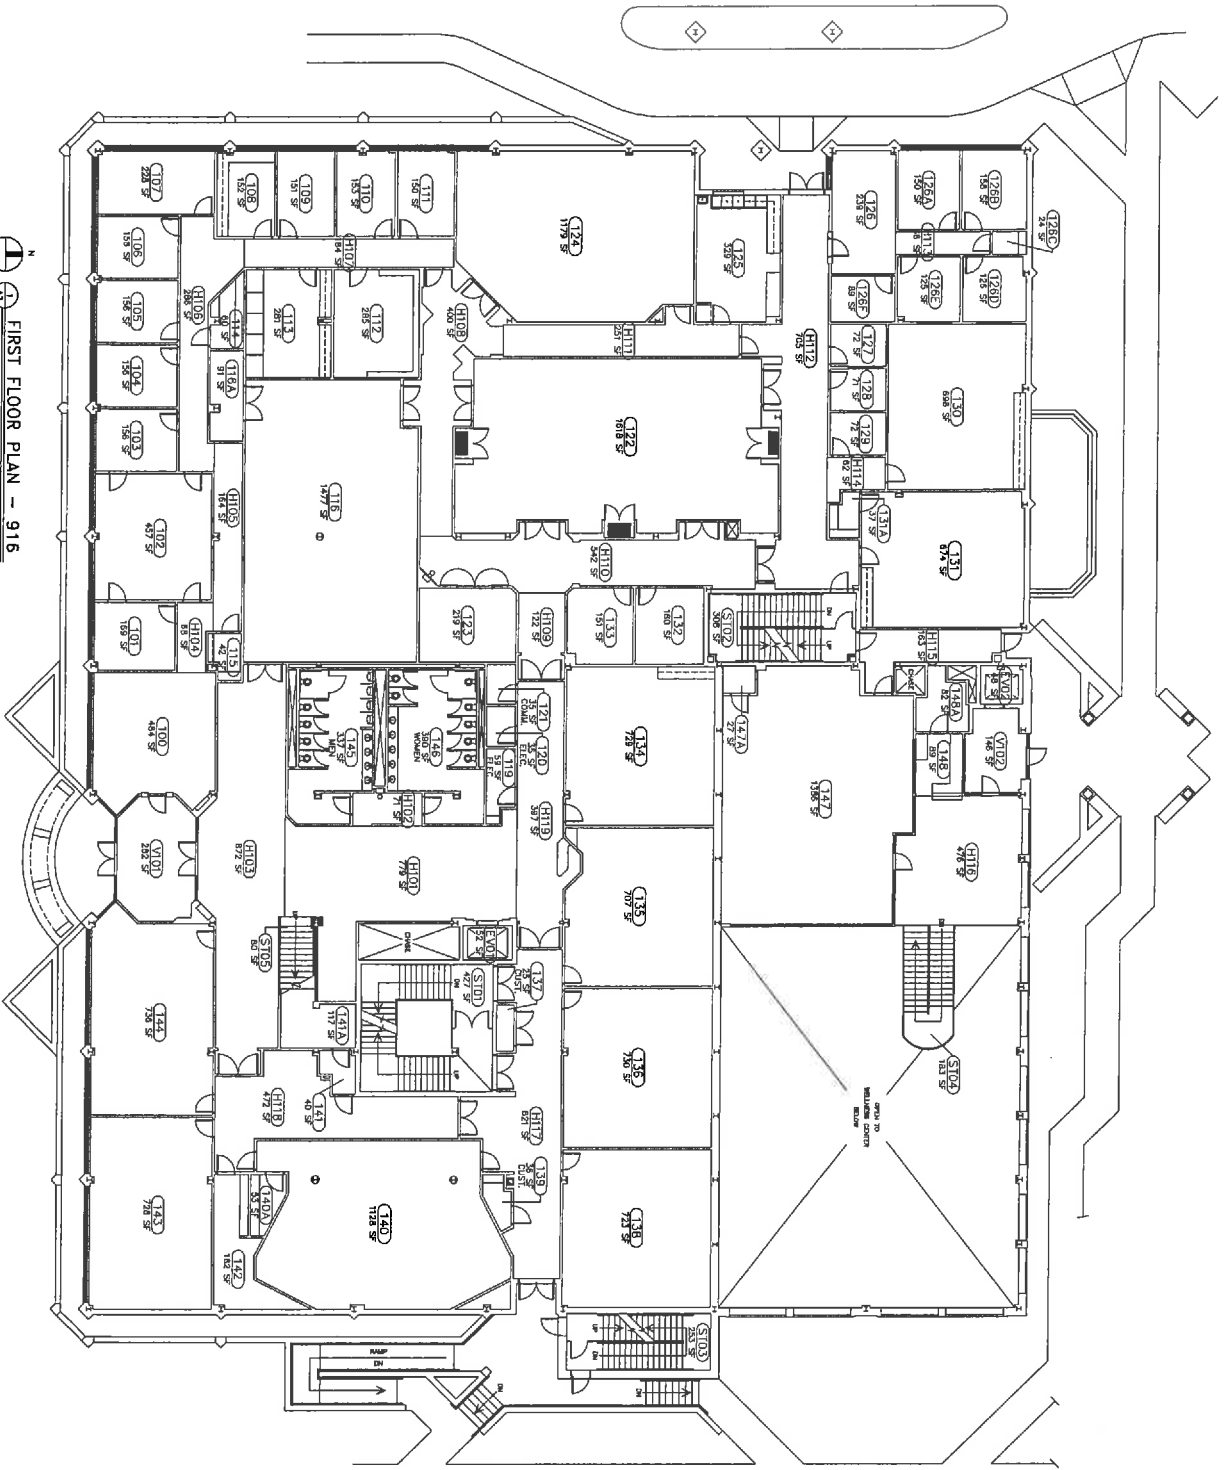

FIELD VERIFY DRAWING

PROJECT TITLE SOFT PLAN - FIRST FLOOR BUSINESS & EDUCATION BLDG.(AIKEN)	DRAWING SF1	DATE 18JAN92	DRAWN BY [Blank]	CHECKED BY [Blank]	REVISIONS [Blank]
REVISIONS 1. [Blank] 2. [Blank] 3. [Blank] 4. [Blank]	DATE [Blank]	CHECK BY [Blank]	DRAWN BY [Blank]	[Blank]	[Blank]




University of South Carolina

CAMPUS PLANNING
 AND CONSTRUCTION
 COLUMBIA, SC 29208

A2

2 OF 5

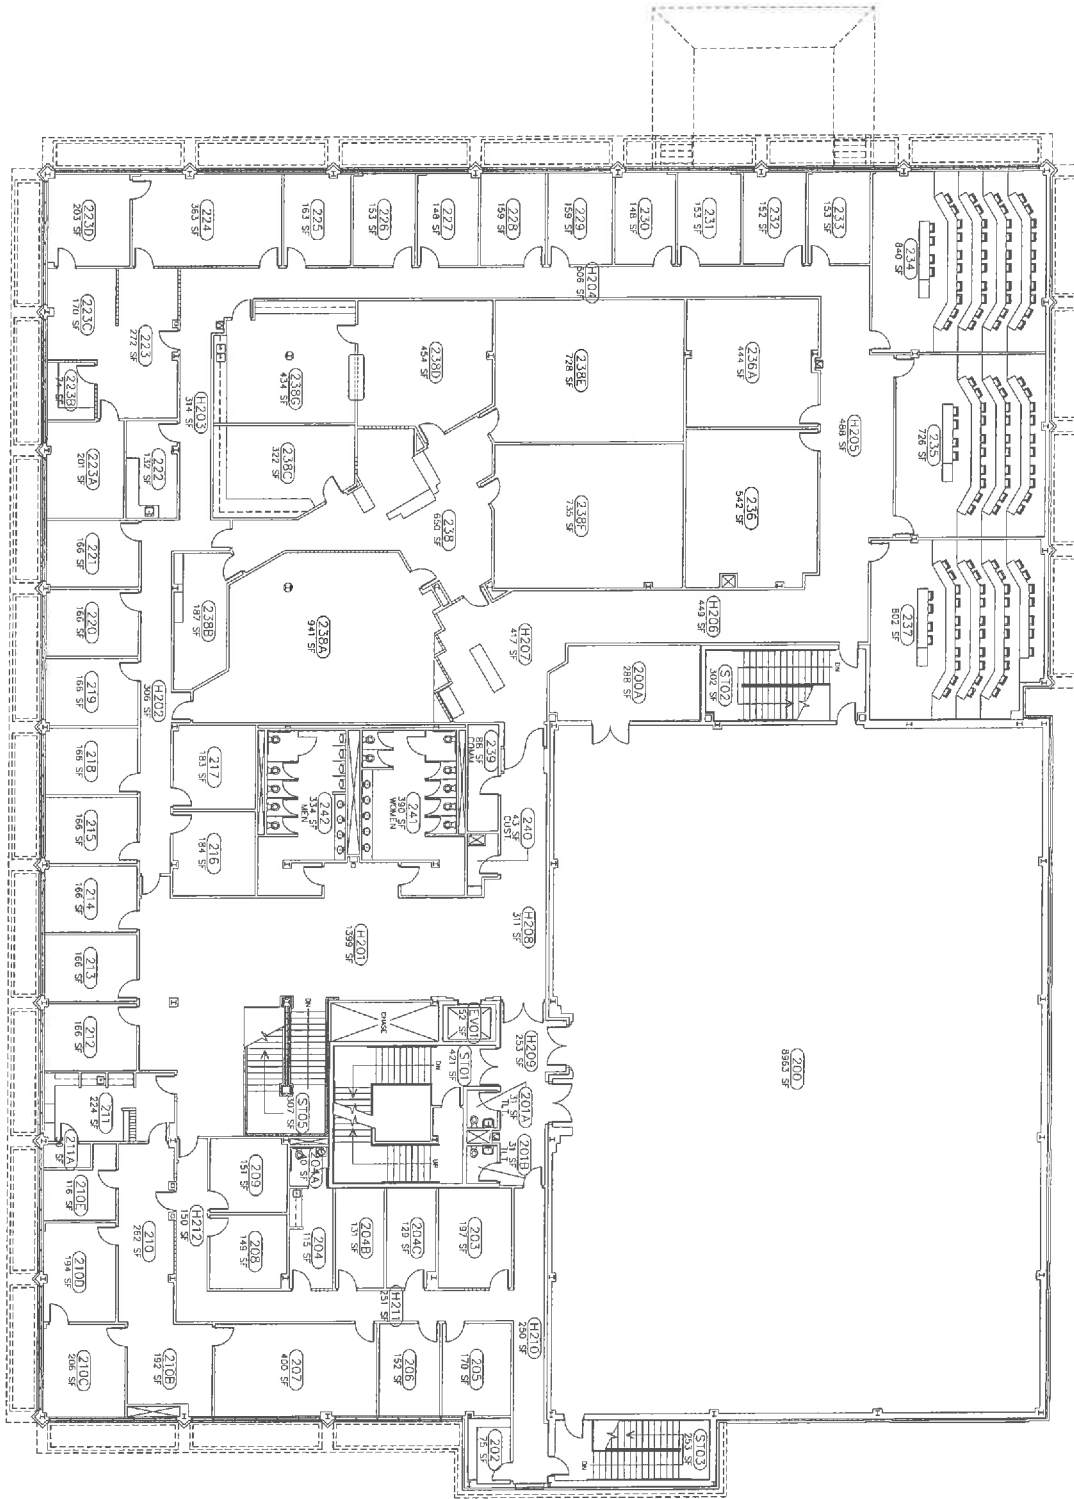


1 SECOND FLOOR PLAN - 916
SCALE: 1/8" = 1'-0"

FIELD VERIFY DRAWING

REV.	DESCRIPTION	DATE	DRAWN BY	CHECKED BY
1	UPDATED PER LATEST WORK THROUGH	16.JAN.02		
2	DRAWING CONVERTED TO PDF FOR FAUCSAD			
3	DRAWING EXPORTED TO FAIMS 20 PER SPACE REVIEW W/USCA			
4	UPDATED PER OWS PROVIDED BY USCA FACILITIES DIRECTOR			

DATE	CREATED BY	DRAWN BY

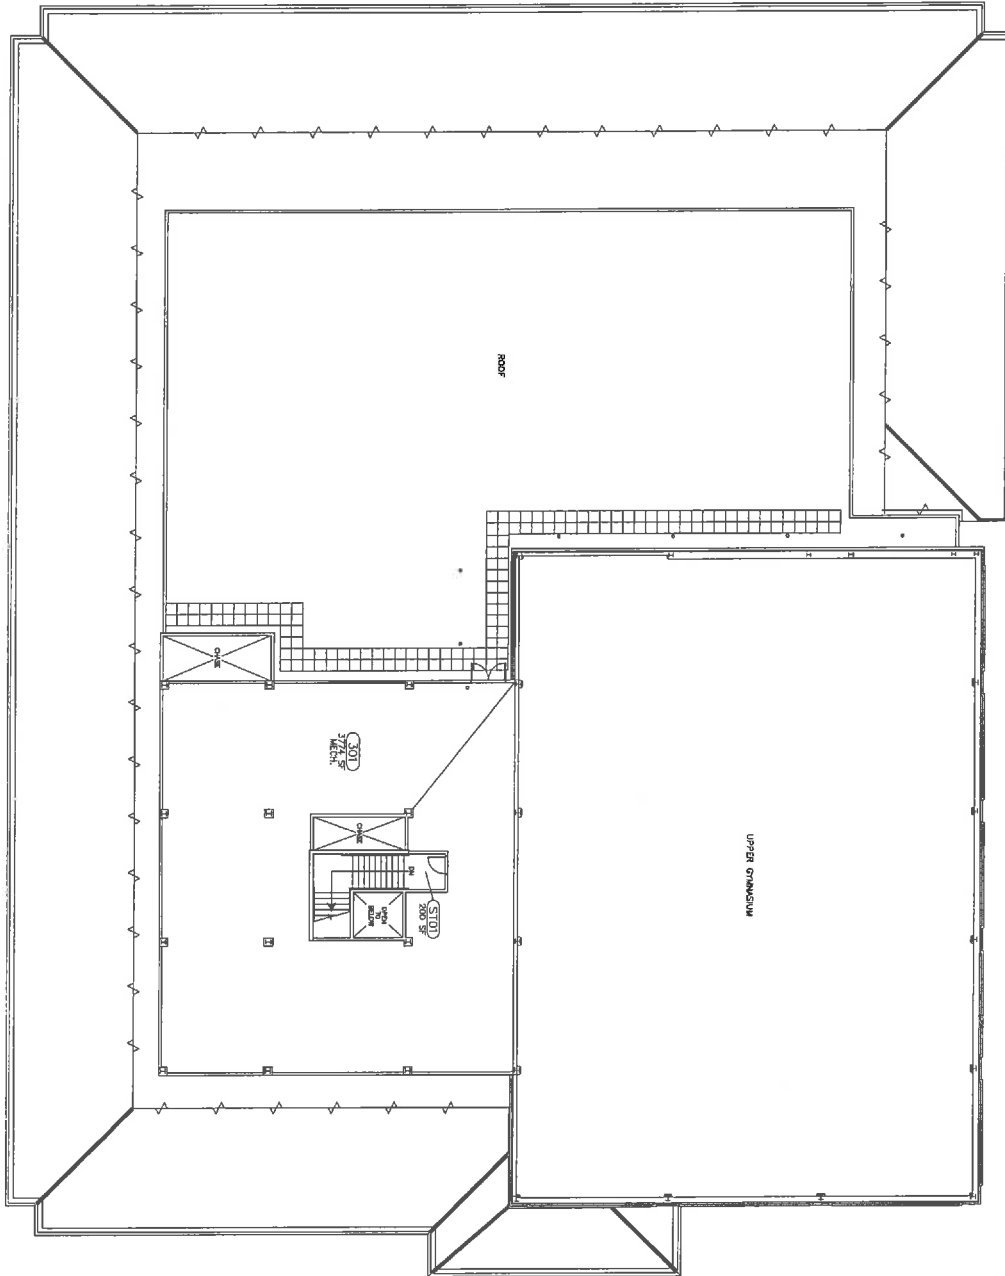

MECHANICAL LEVEL FLOOR PLAN - 916
 SCALE: 1/8" = 1'-0"

FIELD VERIFY DRAWING

PROJECT TITLE: SOFT PLAN - MECHANICAL LEVEL BUSINESS & EDUCATION BLDG.(AIKEN)




University of South Carolina

NO.	DESCRIPTION	DATE	BY	CHECKED BY	DATE
1	UPDATES FOR LATEST VALUE THROUGH				
2	REVISIONS CONVERTED BY FROM THE ORIGINAL				
3	REVISIONS CONVERTED TO FIRM BY FOR SPACE REVIEW W/MSCA				


CAMPUS PLANNING AND CONSTRUCTION
 COLUMBIA, SC 29908


DATE: 1/16/92
 SHEET NO. 4 OF 5
 A4

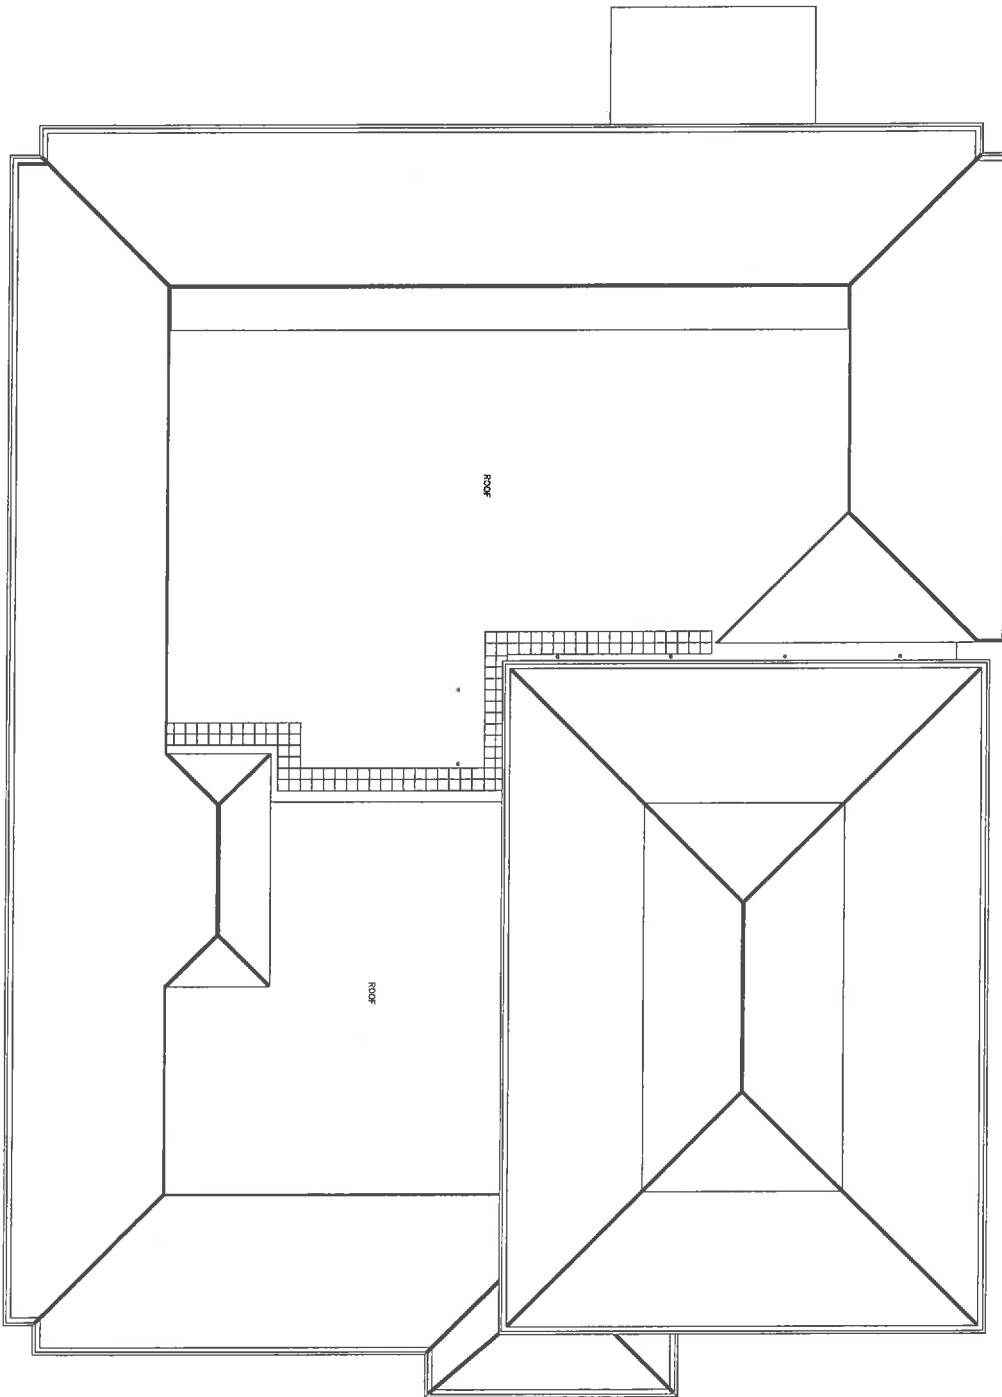

 N
 SCALE: 1/8" = 1'-0"
ROOF PLAN - 916

FIELD VERIFY DRAWING


A5 of 5 5 of 5	PROJECT TITLE SOFT PLAN - ROOF PLAN BUSINESS & EDUCATION BLDG.(AIKEN)	DRAWING SFR	DATE 16JAN92	DRAWN BY ---	CHECKED BY ---	SCALE ---	
	REV. 1 1. REVISION PER LATEST BULK PURCHASE	REV. 2 2. DRAWING CONVERTED BY TPAK FOR TAMBOR	REV. 3 3. DRAWING EXPORTED TO RANS FOR PLOT SPACE, REVISED 12/1994	DATE 03/02/92	CHECKED BY ---	DRAWN BY ---	
 University of South Carolina	CAMPUS PLANNING AND CONSTRUCTION COLUMBIA, SC 29208						

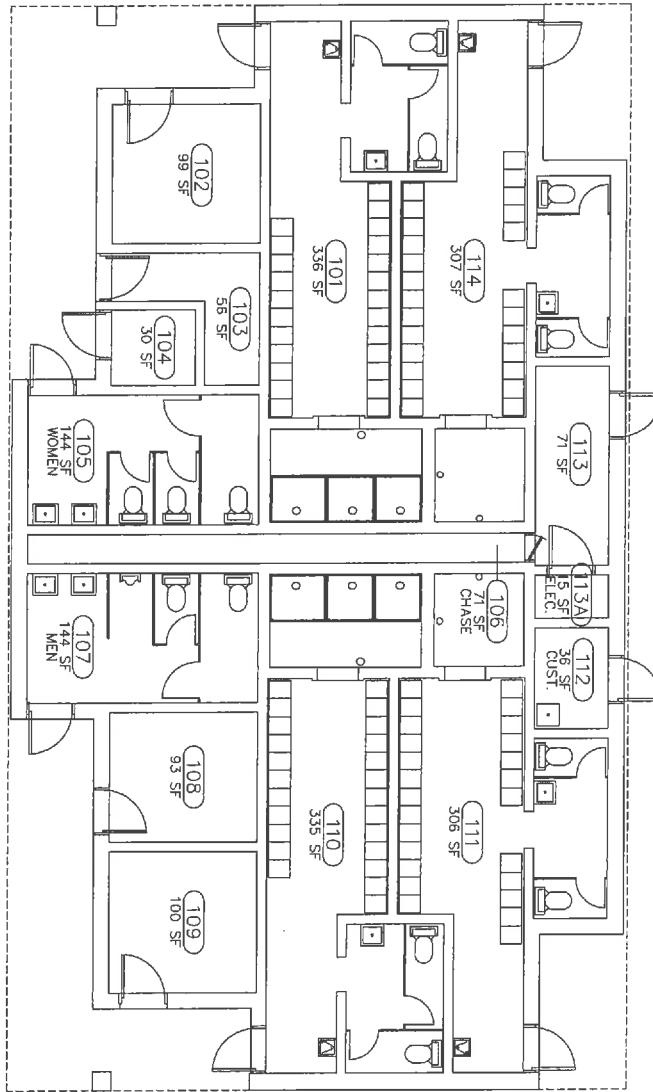

 N
FIRST FLOOR PLAN - 918
 SCALE: 1/4" = 1'-0"


FIELD VERIFY DRAWING

SHEET: **A1**
 OF: 1
 DATE: 1/27/11

PROJECT TITLE: **SOFT PLAN - FIRST FLOOR
 SOCCER BUILDING (AIKEN)**
 **University of South Carolina**

BUILDING:	DRAWING:	DATE:	DRAWN BY:	CHECKED BY:	SEAL:
918	SF1	26MAY04	RLJ		
REV.	DESCRIPTION	DATE	CRG. BY	DRAWN BY	
1	DRAWING CONVERTED BY FPAP FOR FABRICAD	100612			
2	DRAWING EXPORTED TO FAMS DB FOR SPACE REVIEW W/USCA	26MAR15			

**CAMPUS PLANNING
 AND CONSTRUCTION**
 COLUMBIA, SC 29208

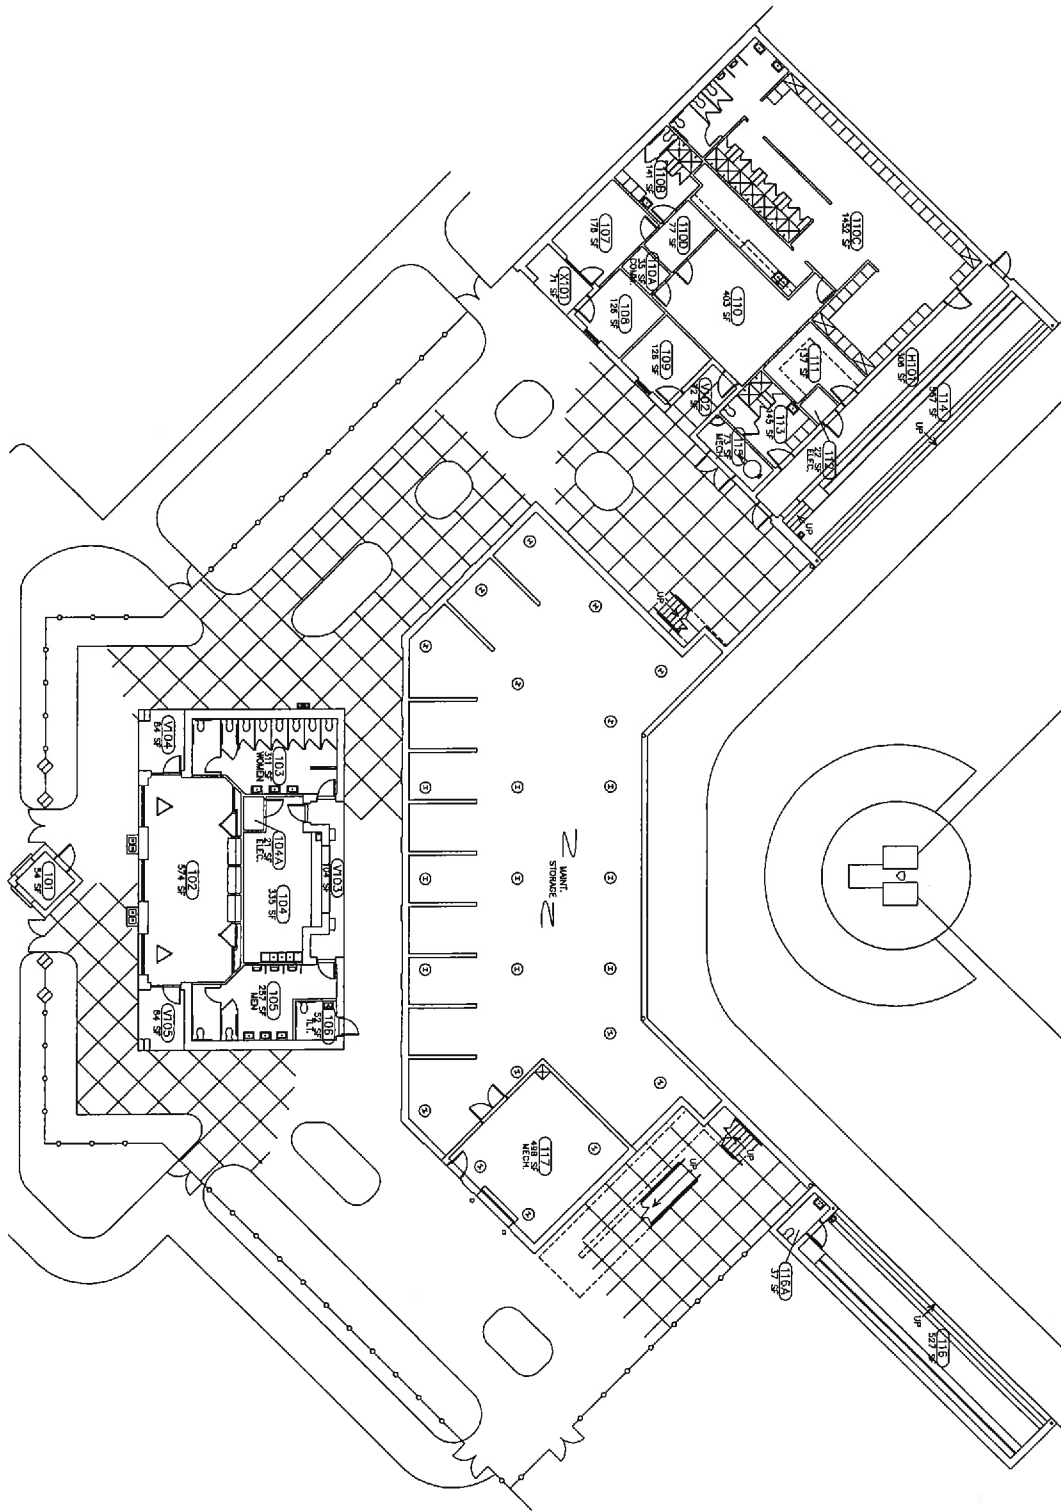




 FIRST LEVEL PLAN - 920


 SCALE: 1/8" = 1'-0"


FIELD VERIFY DRAWING

PROJECT TITLE SOFT PLAN - FIRST LEVEL ROBERTO HERNANDEZ STADIUM (AIKEN)	DATE	DESIGNED BY	DRAWN BY	CHECKED BY	DATE
	02/01/2011	SF1	SOAPPOR	SDE	RLJ
1 SWAPPER CONVERTED BY PPAF FOR FABRICA 2 SWAPPER CONVERTED TO CLAM OR VCR SPACE BEYOND STAIRS	DESCRIPTION	DATE	DESIGNED BY	DRAWN BY	DATE

 


CAMPUS PLANNING
 AND CONSTRUCTION
 COLUMBIA, SC 29208





 SECOND LEVEL PLAN - 920

 SCALE: 1/8" = 1'-0"

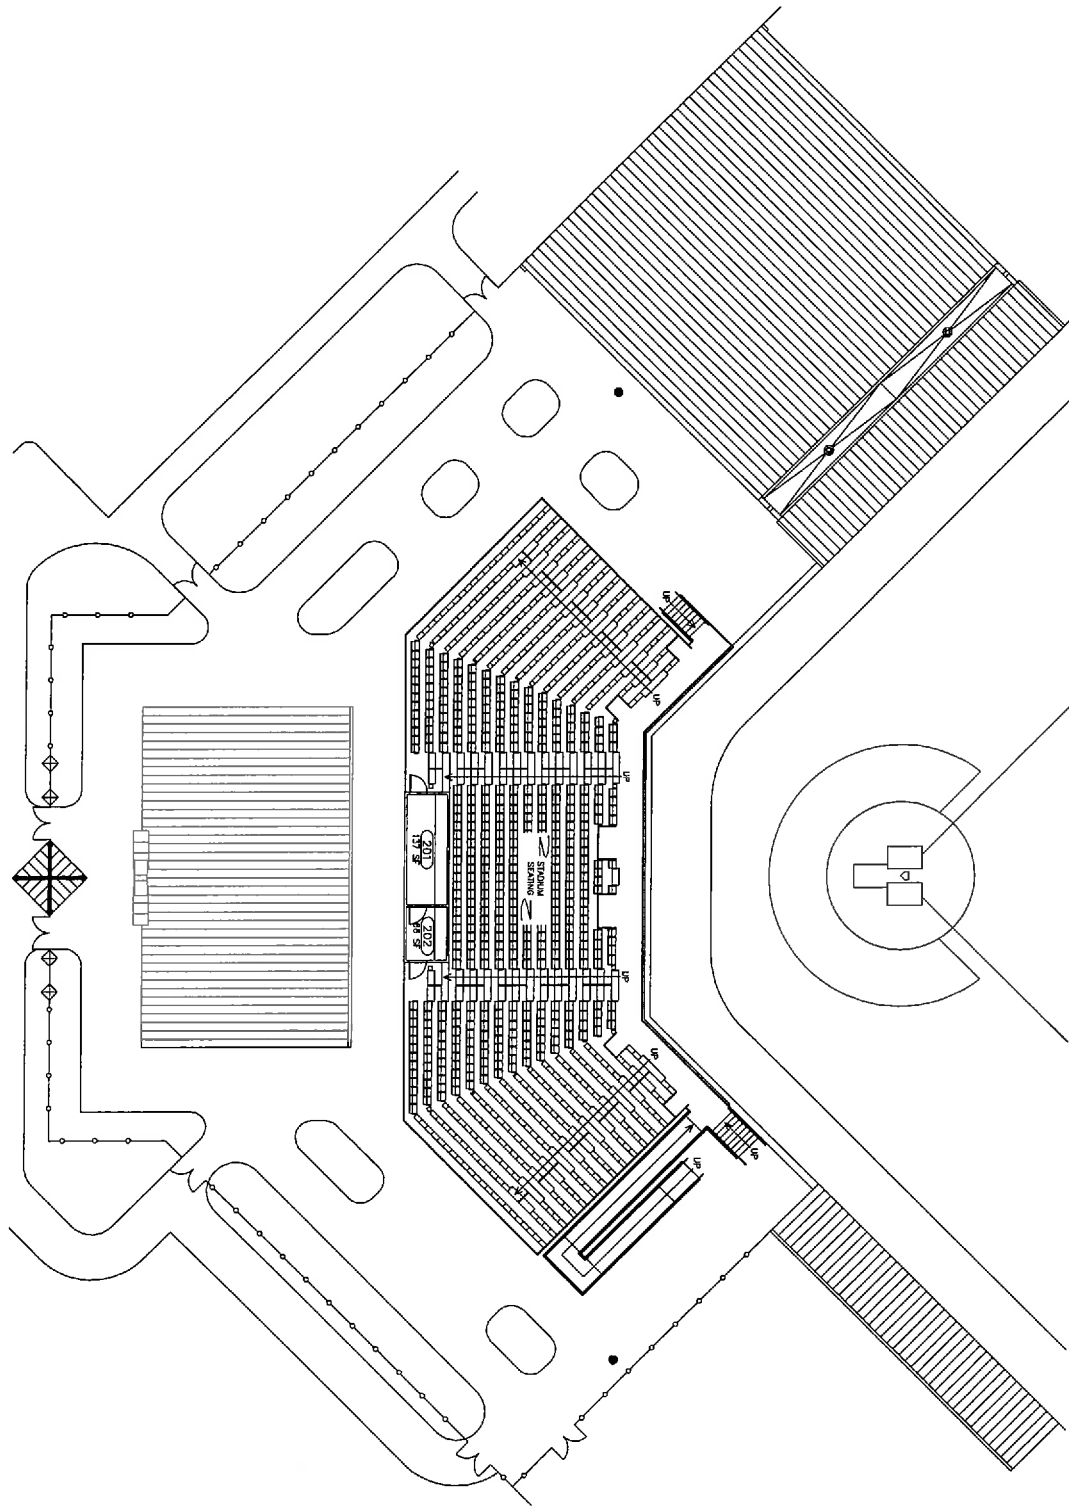

FIELD VERIFY DRAWING


PROJECT TITLE SOFT PLAN - SECOND LEVEL ROBERTO HERNANDEZ STADIUM (AIKEN)	DRAWING NO. SF2	DATE 04/20/08	DESIGNED BY SOA/PROB	CHECKED BY BOE	IN CHARGE BY RLI	DRAWN BY BOE
	REVISIONS 1. ISSUED FOR CONSTRUCTION OF THE STADIUM SEATING 2. ISSUED FOR CONSTRUCTION OF THE STADIUM SEATING	DATE 04/20/08	DATE 04/20/08	DATE 04/20/08	DATE 04/20/08	DATE 04/20/08



University of South Carolina


CAMPUS PLANNING
 AND CONSTRUCTION
 COLUMBIA, SC 29908

A2
 OF 2
 2 OF 2

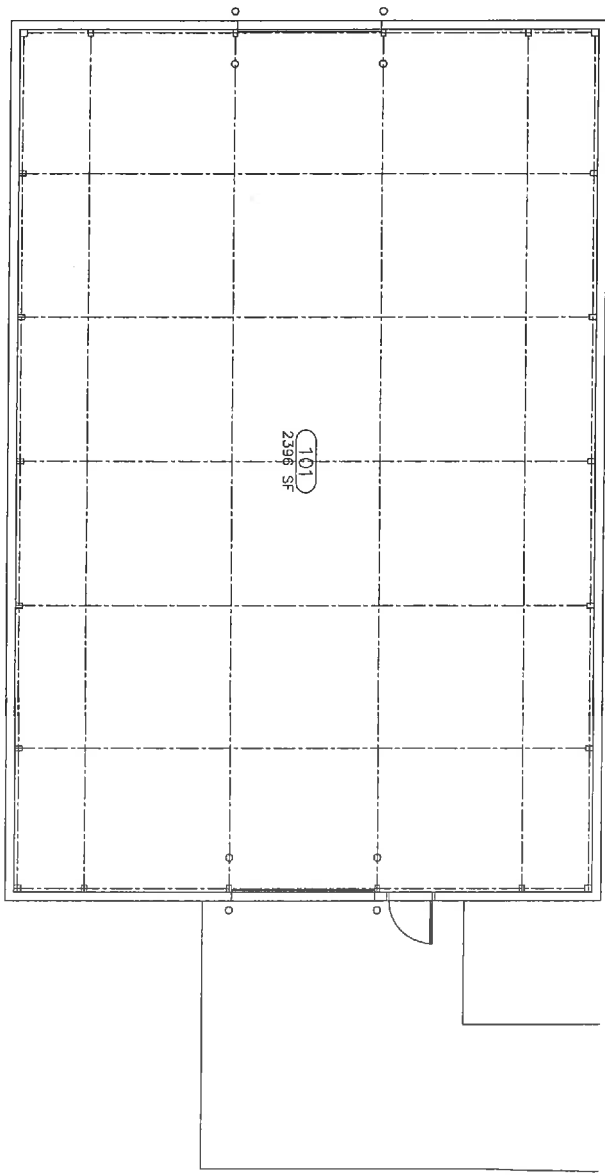

 N
 N
 FIRST FLOOR PLAN - 921A
 SCALE: 1/4" = 1'-0"

FIELD VERIFY DRAWING

PROPERTY TITLE: SOFT PLAN - FIRST FLOOR CONVOCATION CENTER STORAGE BLDG. UNIVERSITY OF SOUTH CAROLINA 	BUILDING: R21A	DRAWING: SF1	DATE: 08AUG14	DRAWN BY: DLB	CHECKED BY: RLJ	SCALE:
	REV.	DESCRIPTION	DATE	ORIG. BY	DRAWN BY	
1	DRAWING EXPORTED TO FAMS DB PER SPACE REVIEW W/USCA	5/14/14				


CAMPUS PLANNING
 AND CONSTRUCTION
 COLUMBIA, SC 29208

SHEET NO. 1
 OF 1
 1 OF 1



1 FIRST FLOOR PLAN - 921

 SCALE: 1/8" = 1'-0"

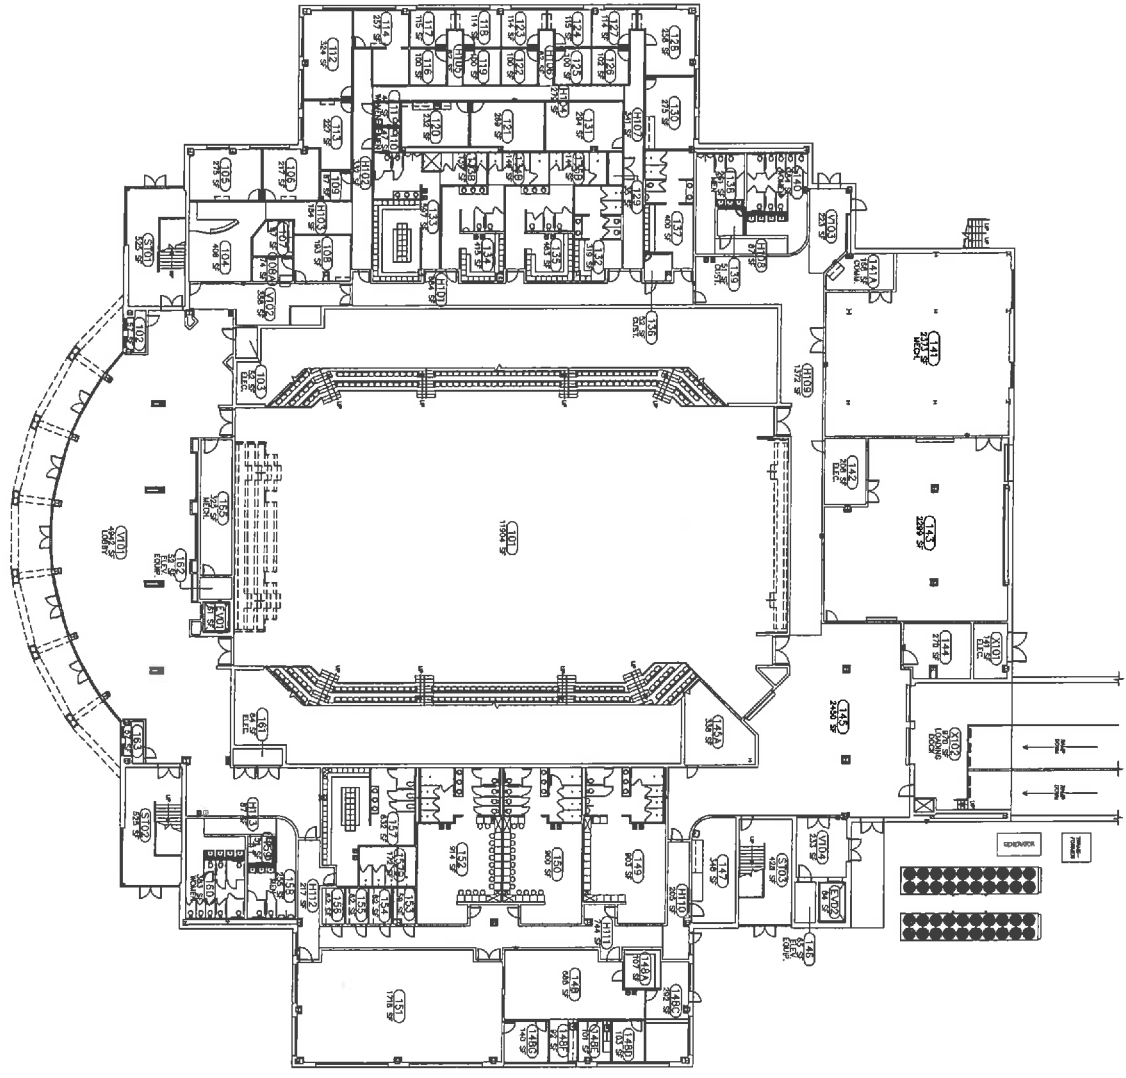

FIELD VERIFY DRAWINGS

PROJECT TITLE: SOFT PLAN - FIRST FLOOR CONVOCATION CENTER (AIKEN)



University of South Carolina

REV.	DESCRIPTION	DATE	DATE	DATE	DATE
1	DRAWING CONVERTED BY FFP FOR FAMS/CAD	11DEC12			
2	DRAWING EXPORTED TO FAMS DB PER SPACE REVIEW W/USCA	27MAY15			


CAMPUS PLANNING
 AND CONSTRUCTION
 COLUMBIA, SC 29208

SHEET NO. 1
 OF 4



 1 SECOND FLOOR PLAN - 921

 SCALE: 1/16" = 1'-0"

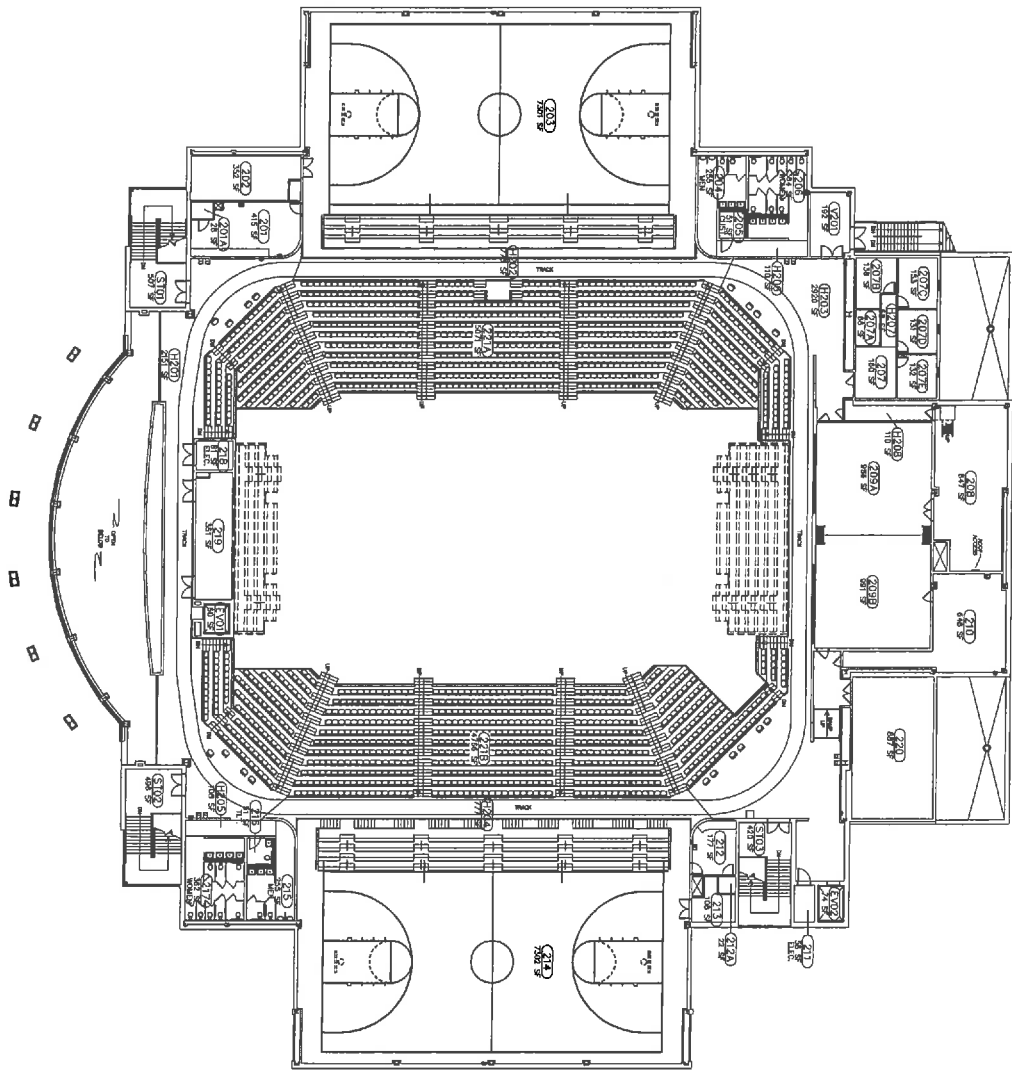

FIELD VERIFY DRAWING

PROJECT TITLE: SOFT PLAN - SECOND FLOOR CONVOCATION CENTER (AIKEN)





University of South Carolina

REV.	DESCRIPTION	DATE	DWG. BY	DRAWN BY	CHECKED BY:	SEAL:
1	DRAWING CONVERTED BY FPM FOR FAMESAD	11DEC12		BDE	RLJ	
2	DRAWING EXPORTED TO FAIMS DB PER SPACE REVIEW W/USCA		ZMAR18			

CAMPUS PLANNING
 AND CONSTRUCTION
 COLUMBIA, SC 29208


SHEET NO. 2 OF 4
 A2
 OF 4
 2 OF 4






THIRD FLOOR PLAN - 921

 SCALE: 1/16" = 1'-0"

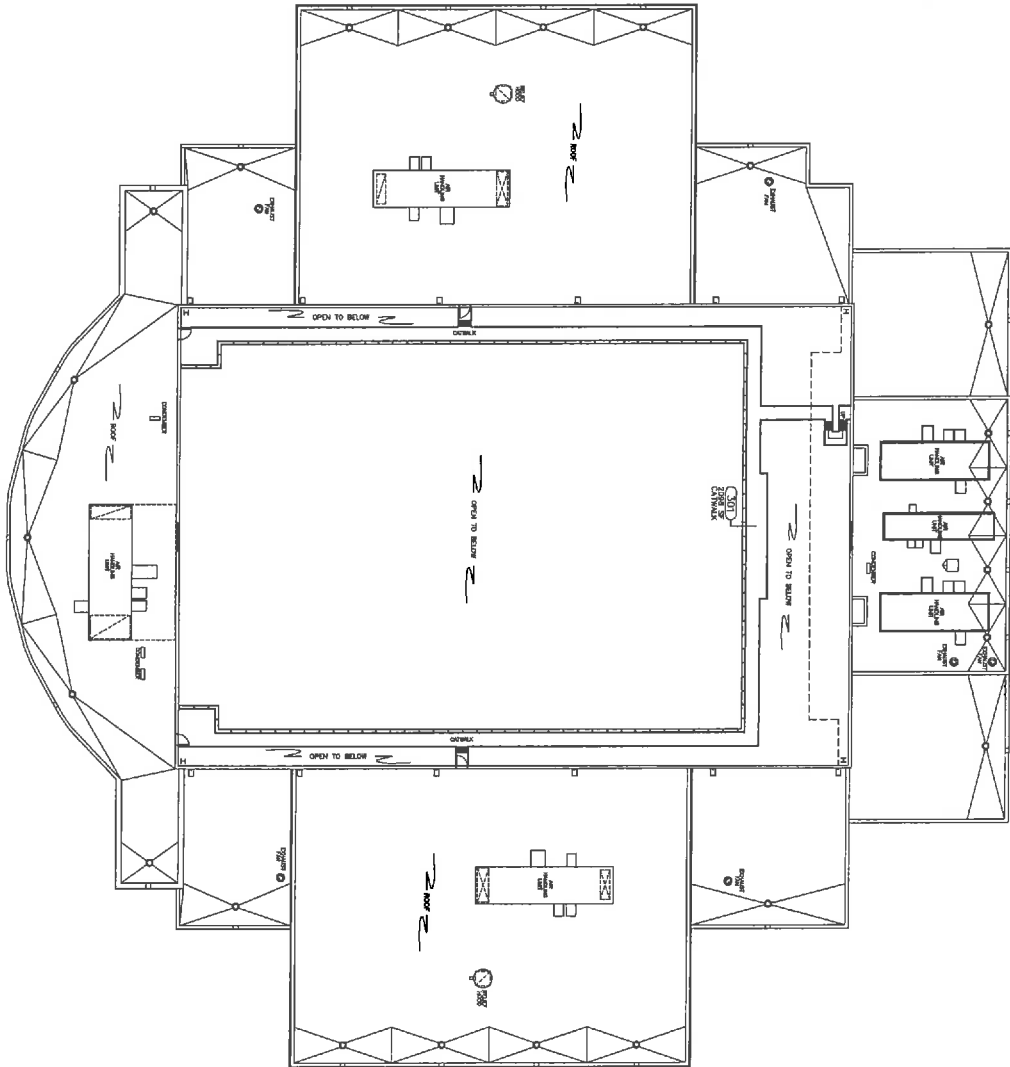

FIELD VERIFY DRAWING

PROJECT TITLE: **SQFT PLAN - THIRD FLOOR CONVOCATION CENTER (AIKEN)**

 

KEY.	DESCRIPTION	DATE	DATE	ORIG. BY	DRAWN BY
1	DRAWING CONVERTED BY FPP/P FOR FAMESCAD	11DEC12			
2	DRAWING EXPORTED TO FAMES DB PER SPACE REVIEW W/JUSCA	27MART13			

CAMPUS PLANNING AND CONSTRUCTION
 COLUMBIA, SC 29208


SHEET NO. 3 OF 4
 DATE 04






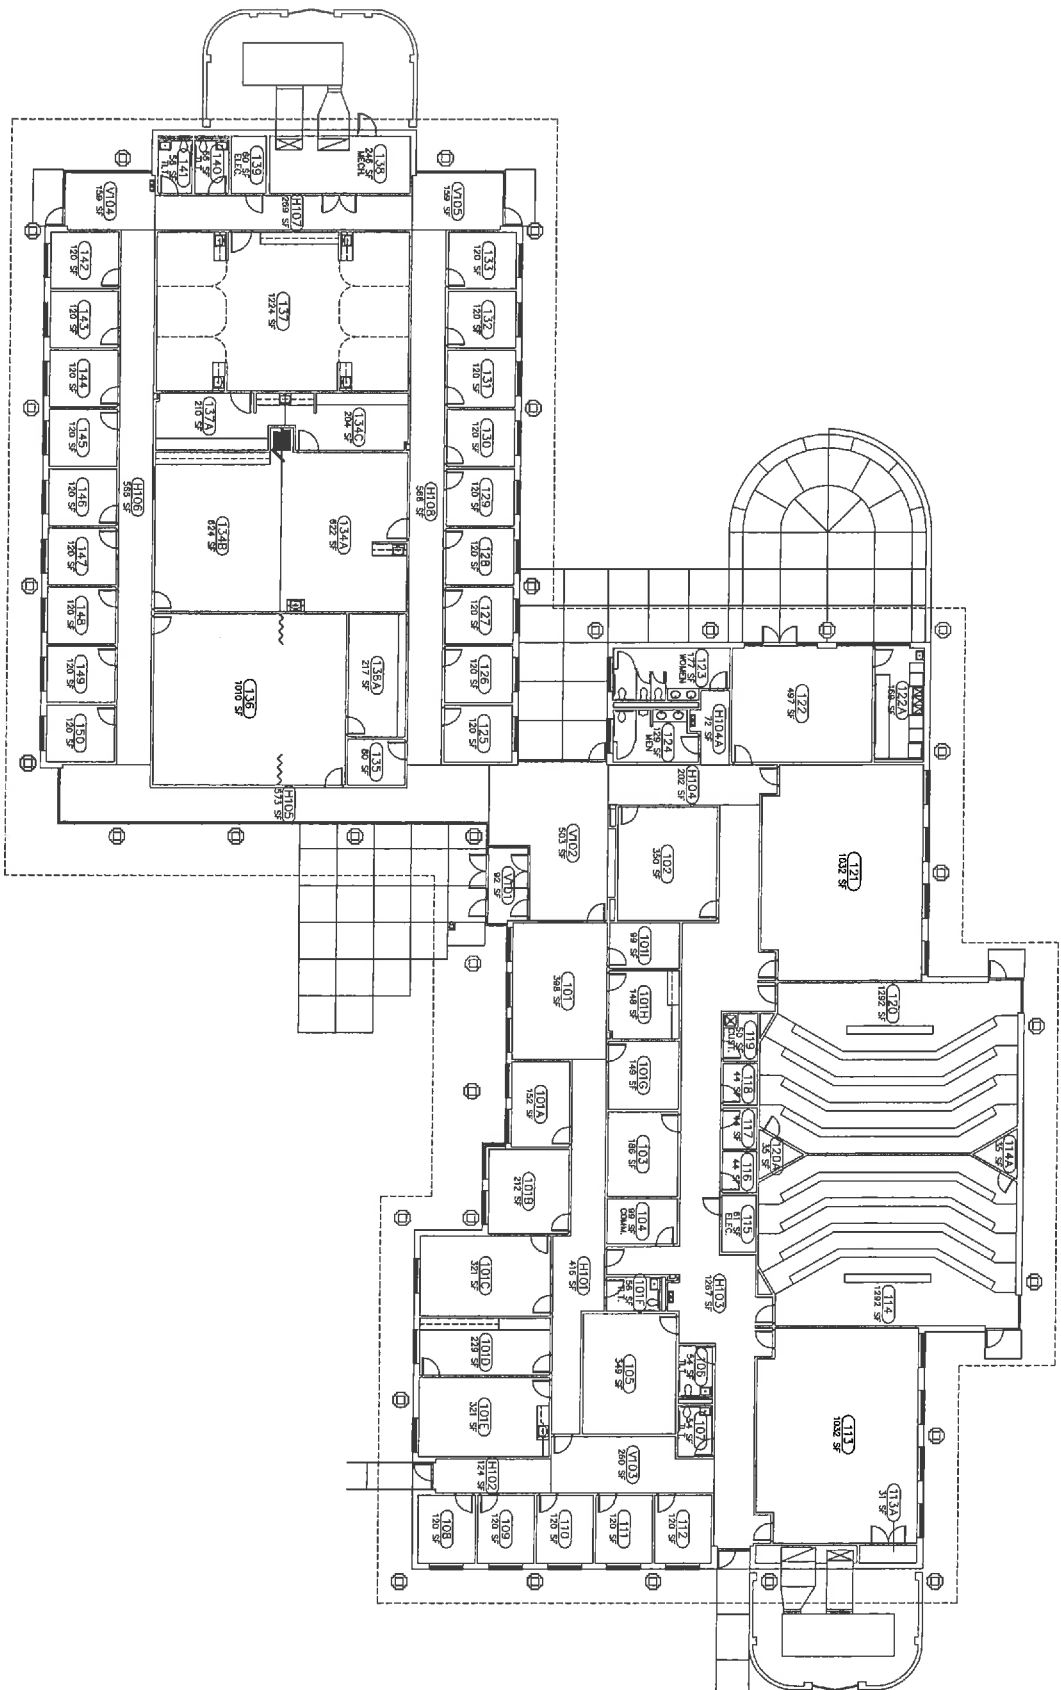
ROOF PLAN - 921

 SCALE: 1/16" = 1'-0"

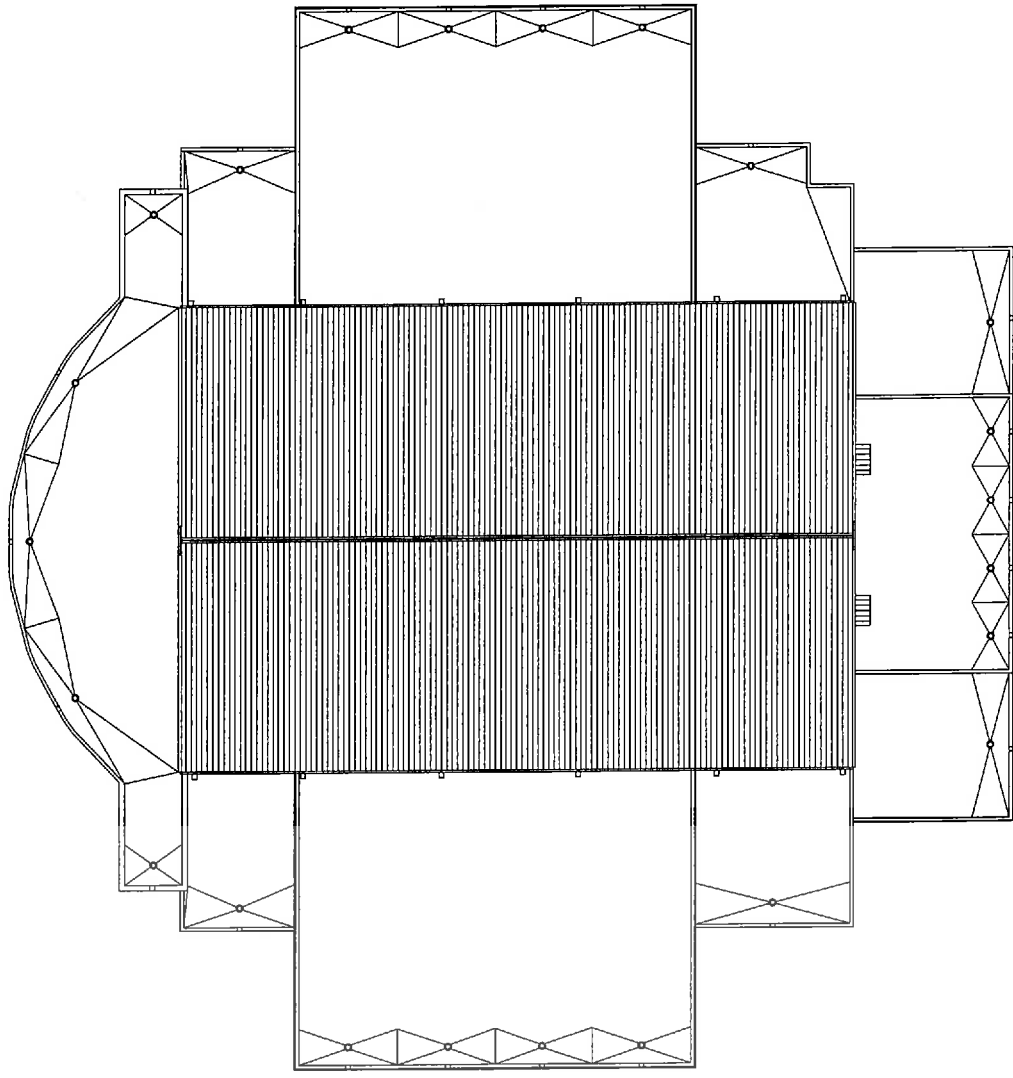

FIELD VERIFY DRAWING

SHEET NO. 4 OF 4 A4 OF 4	PROJECT TITLE: SOFT PLAN - ROOF PLAN CONVOCATION CENTER (AIKEN)	BUILDING: 921	DRAWING: SFR	DATE: 30APR08	DRAWN BY: BDE	CHECKED BY: RLJ	SEAL:
	 University of South Carolina	REV. 1 DRAWING CONVERTED BY PFBF FOR TAMS/CAD 11DEC12	REV. 2 DRAWING EXPORTED TO TAMS BY PER SPACE REVIEW W/USCA 27MAR13	DATE	ORG. BY	DRAWN BY	
	CAMPUS PLANNING AND CONSTRUCTION COLUMBIA, SC 29208						





FIRST FLOOR PLAN - 926
 SCALE: 1/8" = 1'-0"


FIELD VERIFY DRAWING

A1
 OF 1
 1 OF 1

UNIVERSITY OF SOUTH CAROLINA
 SOFT PLAN - FIRST FLOOR
 MILLER NURSING BLDG. (AIKEN)

NO.	DATE	DESCRIPTION	BY	CHECKED BY	SCALE	ORIG. BY	DATE
1	01/28/98	ISSUED FOR LAYOUT	SPJ				
2		ISSUED FOR PERMITS					
3		ISSUED FOR PERMITS					
4		ISSUED FOR PERMITS					

CAMPUS PLANNING
 AND CONSTRUCTION
 COLUMBIA, SC 29908

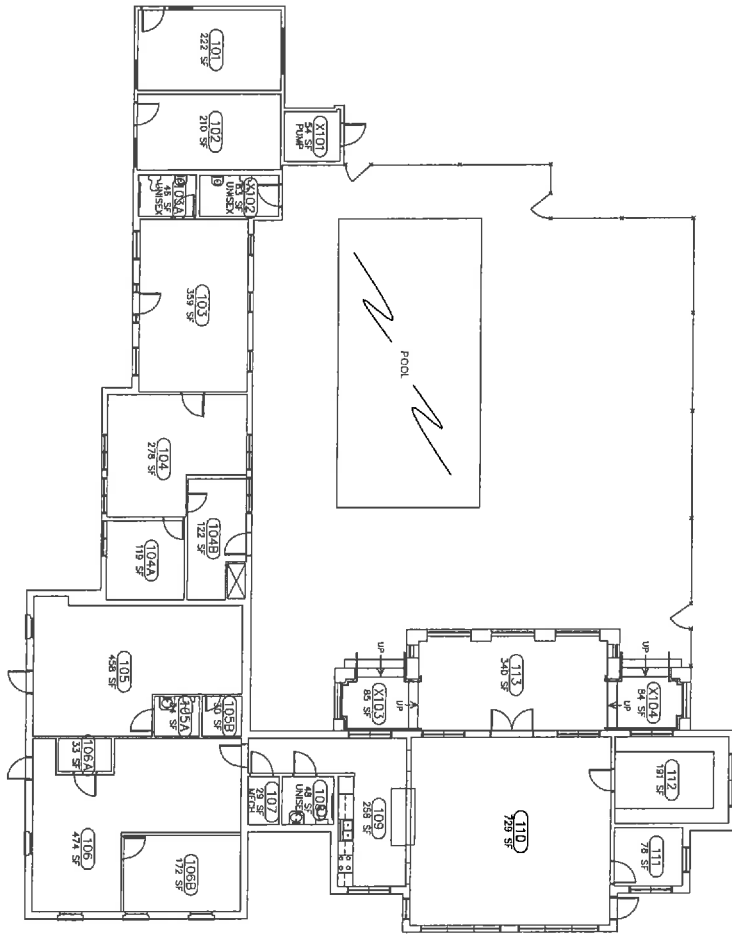



1 FIRST FLOOR PLAN - 927A

 SCALE 1/8" = 1'-0"

FIELD VERIFY DRAWING

PROJECT TITLE: SOFT PLAN - FIRST FLOOR
PACER DOWNS OFFICE/ MARKET





University of South Carolina

REV.	DESCRIPTION	DATE	ORIG. BY	DRAWN BY	CHECKED BY	SEAL
1	UPDATED PER LATEST WALK THROUGH			060014		


CAMPUS PLANNING
AND CONSTRUCTION
COLUMBIA, SC 29208

SUBJECT: A1
 SHEET NO. 1
 OF 1

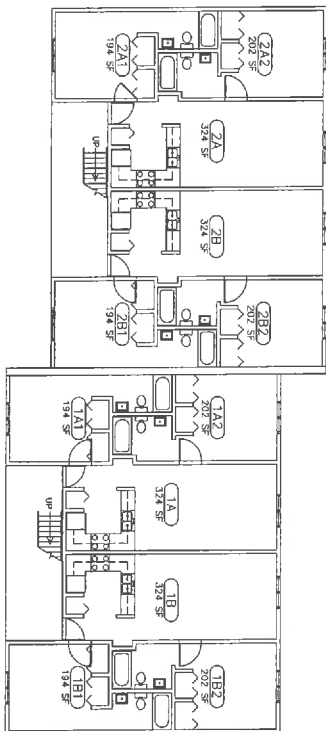



 N




 A1

 FIRST FLOOR PLAN - 927

 BUILDINGS 1 & 2


 SCALE: 1/8" = 1'-0"

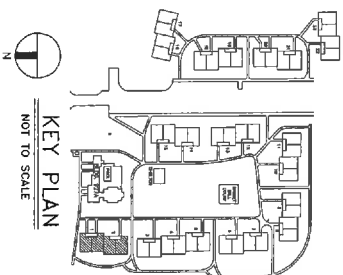



 
FIELD VERIFY DRAWING


PROJECT: 927 SHEET: A1 1 OF 22	TITLE: SOFT PLAN - FIRST FLOOR PACER DOWNS BUILDINGS 1 & 2	BUILDING: 927	DRAWING: SFT1_1_2	DATE: 25MAY04	DRAWN BY: RLJ	CHECKED BY:	SEAL:
		REV: 1	DESCRIPTION: DRAWING CONVERTED BY FP&P FOR F&M&C&B	DATE: 10OCT14	ORG. BY:	DRAWN BY:	

CAMPUS PLANNING
 AND CONSTRUCTION
 COLUMBIA, SC 29208

 

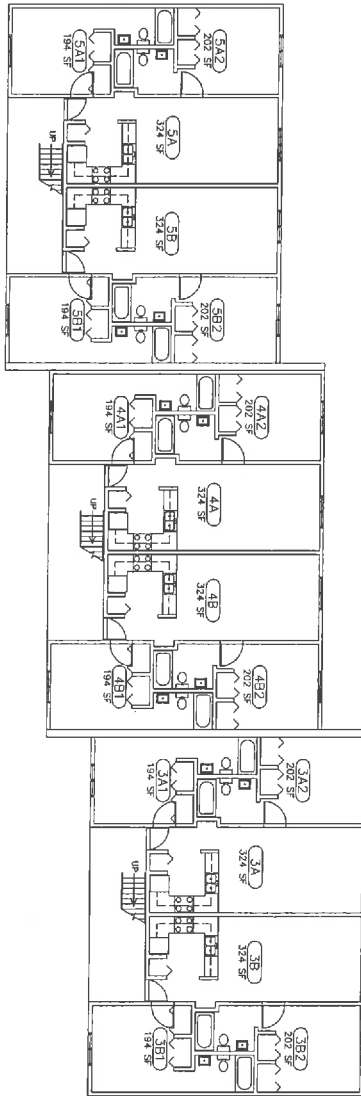




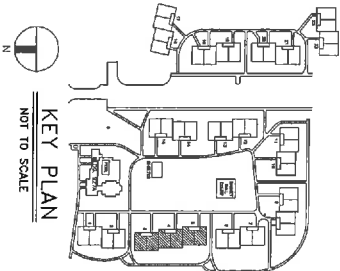

FIRST FLOOR PLAN - 927
BUILDINGS 3, 4 & 5
 SCALE: 1/8" = 1'-0"

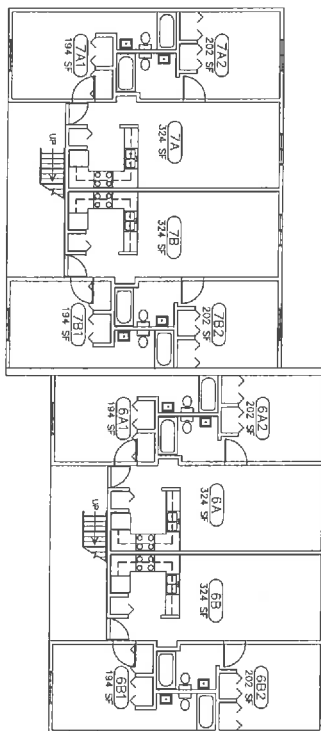



FIELD VERIFY DRAWING

BUILDING:	927	DRAWING:	SF1_3_4_5	DATE:	28MAY04	DRAWN BY:	RLJ	CHECKED BY:	---	SEAL:	
REV.	1	DESCRIPTION	DRAWING CONVERTED BY TPAP FOR FAMS/CAD		DATE	147813	ORIG. BY		DRAWN BY		




 N
 1/8" = 1'-0"
FIRST FLOOR PLAN - 927
BUILDINGS 6 & 7

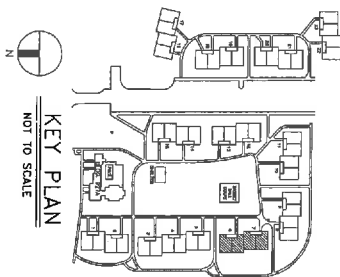

 N
KEY PLAN
 NOT TO SCALE


FIELD VERIFY DRAWING



SHEET NO. 5
 OF 22
 A5
 07 22


PROJECT TITLE: **SOFT PLAN - FIRST FLOOR PACER DOWNS BUILDINGS 6 & 7**
 University of South Carolina


BUILDING:	DRAWING:	DATE:	DRAWN BY:	CHECKED BY:	SCALE:
927	SF1_6_7	28MAY04	RLJ		
REV:	DESCRIPTION	DATE	ORIG. BY	DRAWN BY	
1	DRAWING CONVERTED BY FP&P FOR F&M/S&O	14FEB13			

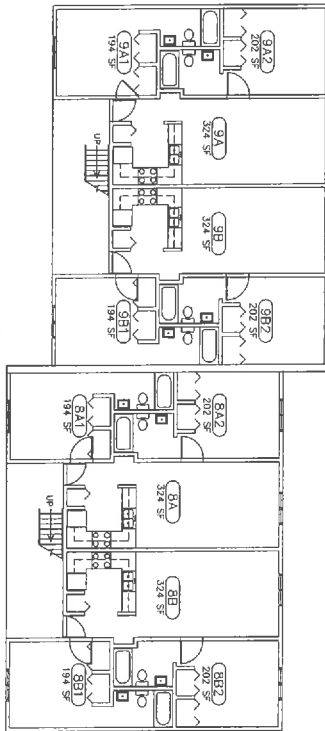CAMPUS PLANNING AND CONSTRUCTION
 COLUMBIA, SC 29808



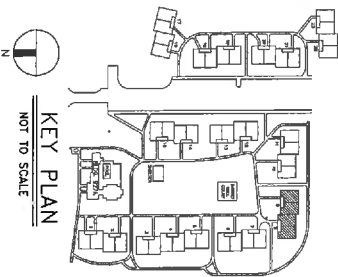


FIRST FLOOR PLAN -- 927
BUILDINGS 8 & 9
 SCALE: 1/8" = 1'-0"




KEY PLAN
 NOT TO SCALE

FIELD VERIFY DRAWING

PROJECT TITLE: SOFT PLAN - FIRST FLOOR PACER DOWNS BUILDINGS 8 & 9  University of South Carolina	BUILDING: 927	DRAWING: SF1_8-9	DATE: 25MAY04	DRAWN BY: RLJ	CHECKED BY: --	SEAL:
	REV: 1	DESCRIPTION: DRAWING CONVERTED BY FPAP FOR FAMESCAD			DATE: 14FEB13	ORD. BY/DRAWN BY:


CAMPUS PLANNING AND CONSTRUCTION
 COLUMBIA, SC 29208

A7

OF 22


REVISION 05/05/04

7 OF 22

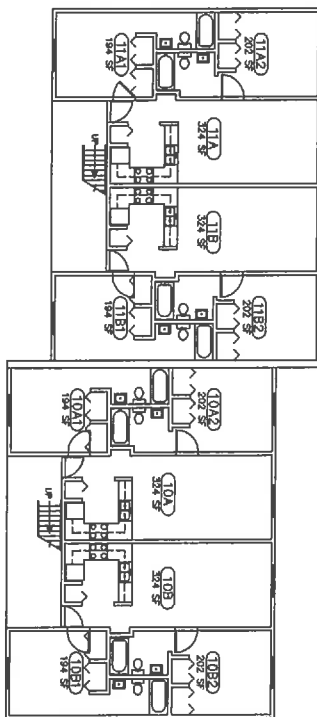




 FIRST FLOOR PLAN - 927
 BUILDINGS 10 & 11
 SCALE: 1/8" = 1'-0"

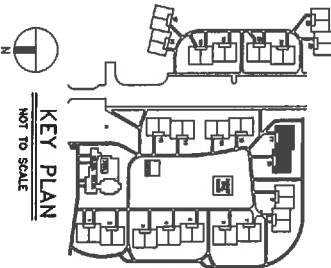

FIELD VERIFY DRAWING

PROJECT TITLE	SOFT PLAN - FIRST FLOOR PACER DOWNS BUILDINGS 10 & 11		BUILDING:	927	DRAWING:	SF1-10-11	DATE:	26MAY04	DRAWN BY:	RLJ	CHECKED BY:		SEAL:	
REV.	1	DESCRIPTION	1	DATE	14FEB13	ORIG. BY	KIRLASH	BY						
		DRAWING CONVERTED BY PMP FOR YAMBEAD												


CAMPUS PLANNING
 AND CONSTRUCTION
 COLUMBIA, SC 29208



University of South Carolina


A9

9 of 22

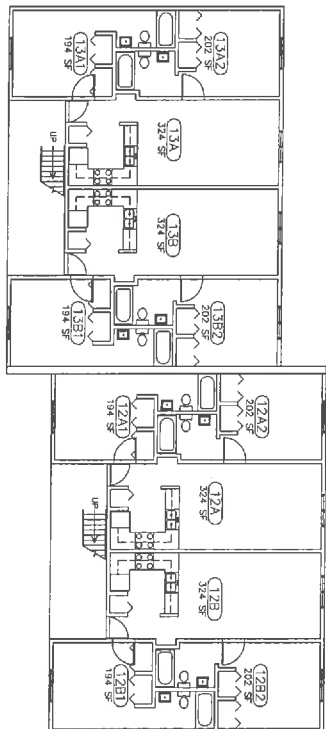



FIRST FLOOR PLAN - 927
BUILDINGS 12 & 13
 SCALE: 1/8" = 1'-0"

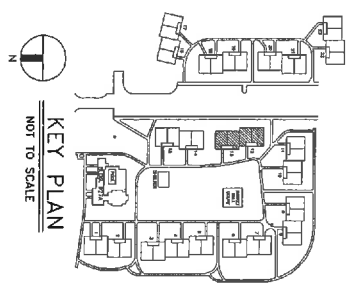

FIELD VERIFY DRAWING

PROJECT TITLE: SOFT PLAN - FIRST FLOOR PACER DOWNS BUILDINGS 12 & 13	BUILDING:	DRAWING:	DATE:	DRAWN BY:	CHECKED BY:	SEAL:
	927	SF1_12_13	28MAY04	RLJ		
REV.	DESCRIPTION			DATE	ORIG. BY	DRAWN BY
1	DRAWING CONVERTED BY FFP FOR FAMESCAD			14FEB13		

CAMPUS PLANNING
AND CONSTRUCTION
 COLUMBIA, SC 29208






University of South Carolina


A11

07 22

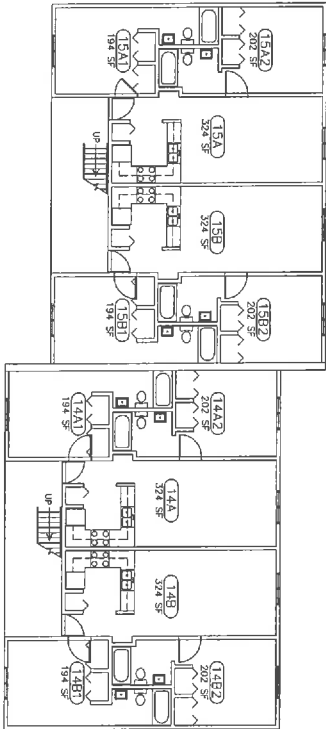SHEET NO. 11 OF 22




 1" = 1'-0"
FIRST FLOOR PLAN - 927
BUILDINGS 14 & 15
 SCALE: 1/8" = 1'-0"

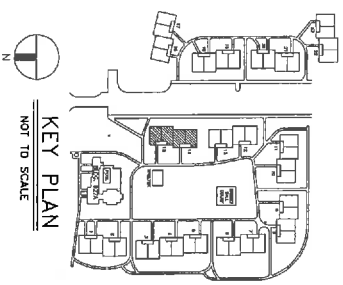

FIELD VERIFY DRAWING


PROJECT TITLE: SOFT PLAN - FIRST FLOOR PACER DOWNS BUILDINGS 14 & 15	BUILDING:	DRAWING:	DATE:	DRAWN BY:	CHECKED BY:	SCALE:
	927	SF1_14_15	28MAY04	RLJ		
REV.	DESCRIPTION		DATE	ORIG. BY	DRAWN BY	
1	DRAWING CONVERTED BY FP&P FOR F&M&C&D		14FEB12			

A13
 09 22
 15 09 22




University of South Carolina

CAMPUS PLANNING
 AND CONSTRUCTION
 COLUMBIA, SC 29208

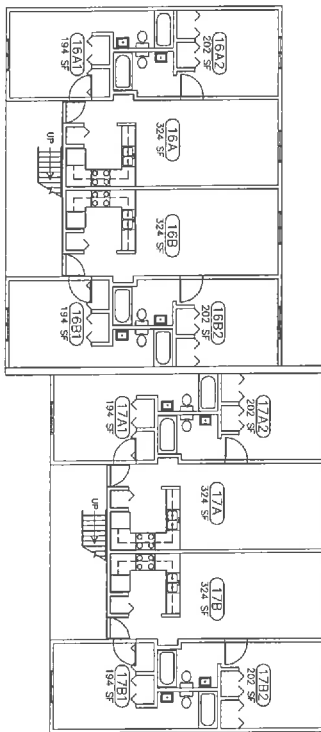



FIRST FLOOR PLAN - 927
BUILDINGS 16 & 17
 SCALE: 1/8" = 1'-0"

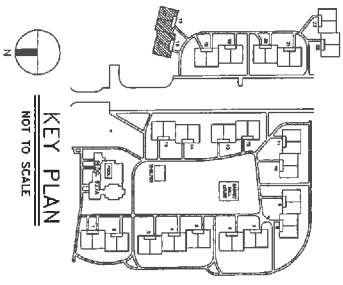




FIELD VERIFY DRAWING

PROJECT TITLE: SOFT PLAN - FIRST FLOOR PACER DOWNS BUILDINGS 16 & 17	BUILDING: 927	DRAWING: SFT_16_17	DATE: 28MAY04	DRAWN BY: RLJ	CHECKED BY:	SEAL:
	REV.:	DESCRIPTION	DATE	ORIG. BY	DRAWN BY	
	1	DRAWING CONVERTED BY P&P FOR F&M/C&D	14/E013			

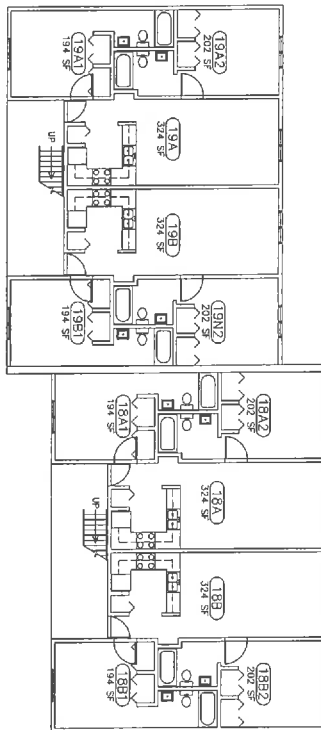**CAMPUS PLANNING
 AND CONSTRUCTION**
 COLUMBIA, SC 29208



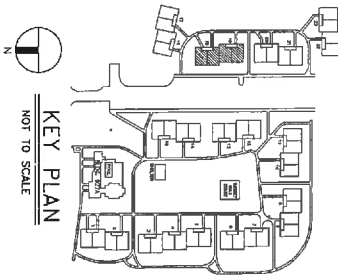

FIRST FLOOR PLAN - 927
BUILDINGS 18 & 19
 SCALE: 1/8" = 1'-0"



FIELD VERIFY DRAWING

PROJECT TITLE: **SQFT PLAN - FIRST FLOOR**
PACER DOWNS BUILDINGS 18 & 19



University of South Carolina


BUILDING:	DRAWING:	DATE:	DRAWN BY:	CHECKED BY:	SCALE:
927	SFT_18_19	28MAY04	RLJ		
REV.	DESCRIPTION	DATE	ORIG. BY	DRAWN BY	
1	DRAWING CONVERTED BY PPSP FOR FAMECAD	14FEB12			

CAMPUS PLANNING
AND CONSTRUCTION
 COLUMBIA, SC 29208


A17

OF 22

17 OF 22

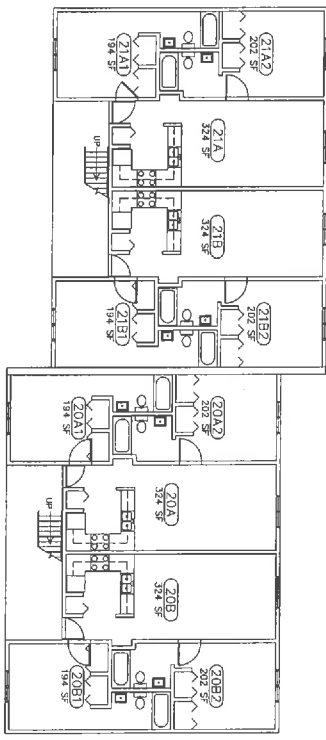

 N
 A19
FIRST FLOOR PLAN - 927
BUILDINGS 20 & 21
 SCALE: 1/8" = 1'-0"

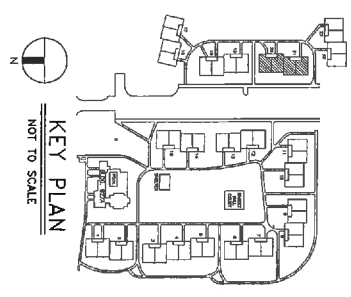

KEY PLAN
 NOT TO SCALE

FIELD VERIFY DRAWING


PROJECT TITLE: SOFT PLAN - FIRST FLOOR PACER DOWNS BUILDINGS 20 & 21	BUILDING:	DRAWING:	DATE:	DRAWN BY:	CHECKED BY:	SEAL:
	927	SF1_20_21	28MAY04	RLJ		
REV:	DESCRIPTION		DATE	DRG. BY	DRWN BY	
1	DRAWING CONVERTED BY FP&P FOR F&M&C&D		14FEB13			




University of South Carolina

CAMPUS PLANNING
 AND CONSTRUCTION
 COLUMBIA, SC 29208


SHEET NO. 19
 OF 22

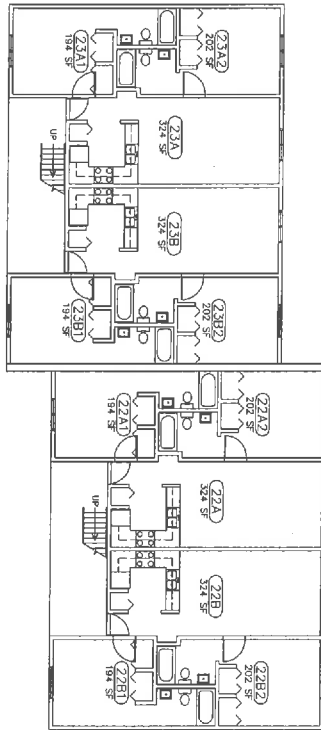



 1 BUILDINGS 22 & 23

 SCALE: 1/8" = 1'-0"

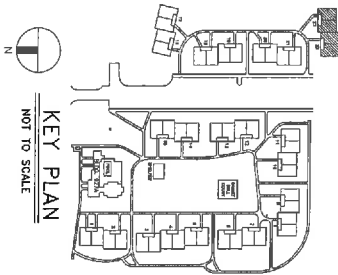

KEY PLAN
 NOT TO SCALE


FIELD VERIFY DRAWING

PROJECT TITLE: SOFT PLAN - FIRST FLOOR PACER DOWNS BUILDINGS 22 & 23	BUILDING:	DRAWING:	DATE:	DRAWN BY:	CHECKED BY:	SEAL:
	927	SF1_22_23	28MAY04	RLJ	---	
REV.:	DESCRIPTION		DATE	ORIG. BY	DRAWN BY	
1	DRAWING CONVERTED BY PPAF FOR FAMS/CAD		14FE913			




University of South Carolina


CAMPUS PLANNING
 AND CONSTRUCTION
 COLUMBIA, SC 29208

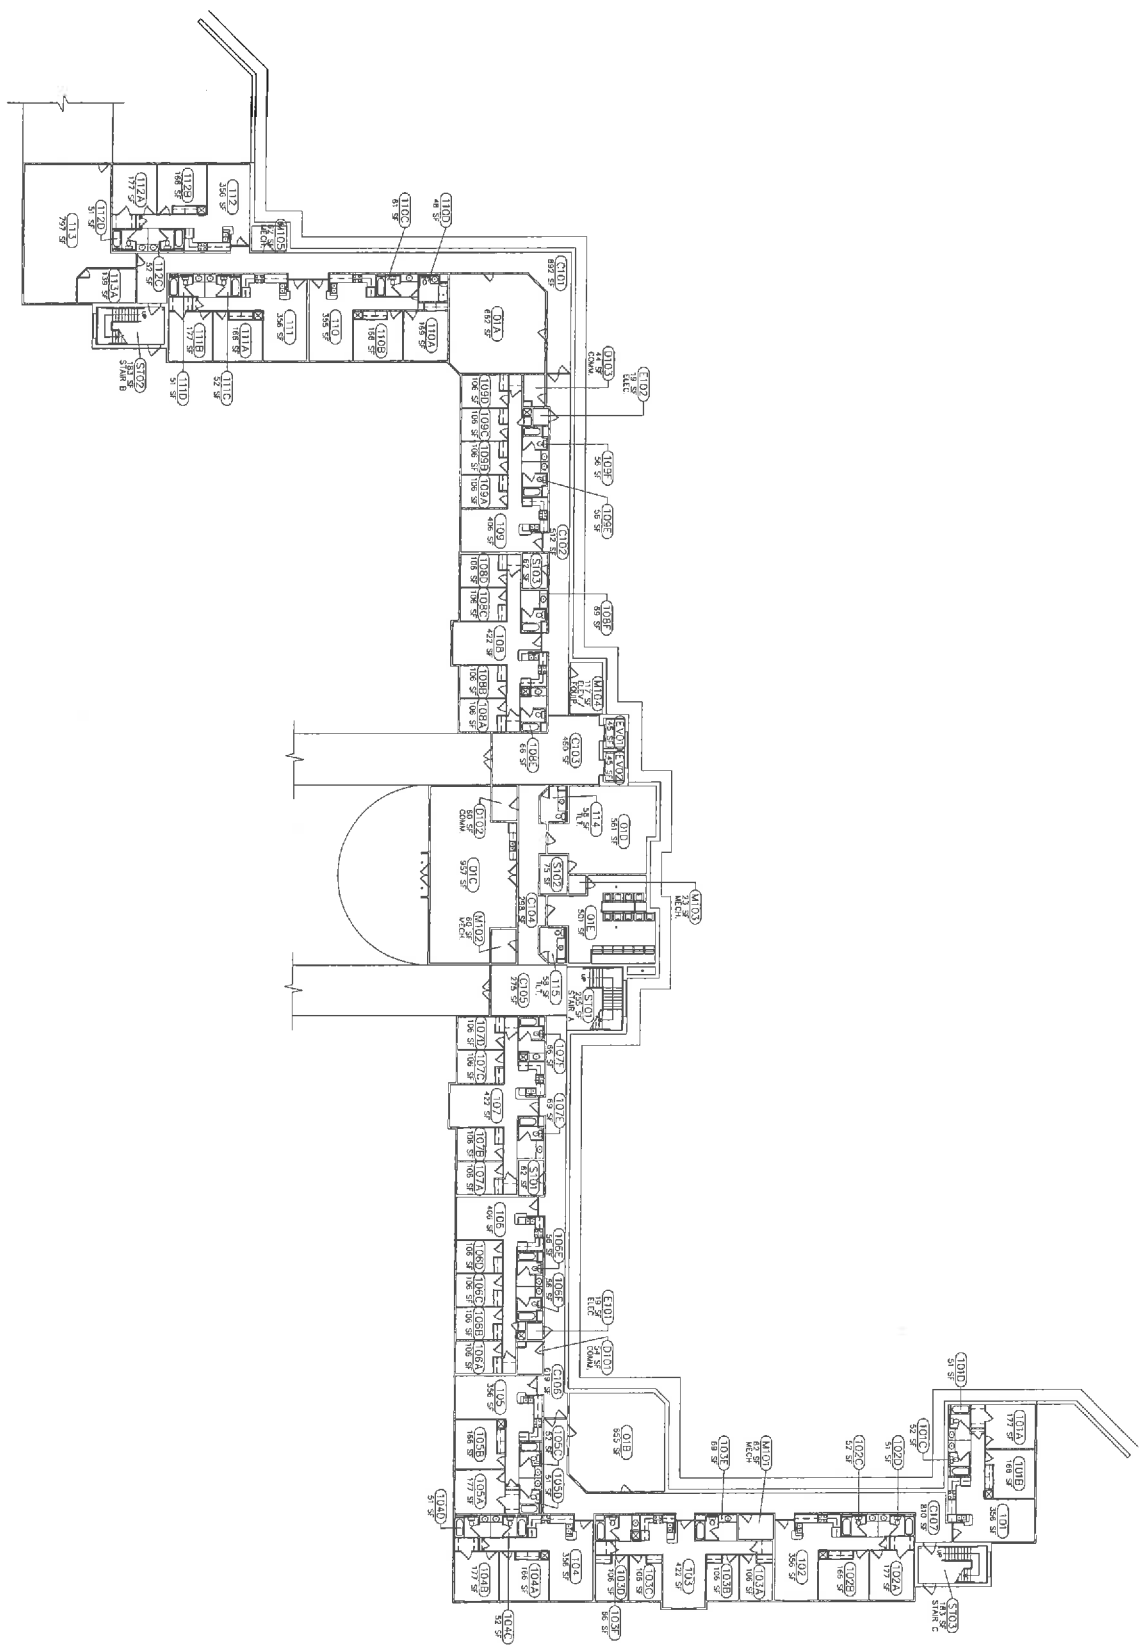


 N
 1
FIRST FLOOR PLAN - 928
 SCALE: 1/8" = 1'-0"

FIELD VERIFY DRAWING

SHEET NO. 1 OF 4	PROJECT TITLE SOFT PLAN - FIRST FLOOR PACER COMMONS (AIKEN)	BUILDING: 928	DRAWING: SF 1	DATE: 02JUL04	DRAWN BY: RLJ	CHECKED BY:	SEAL
		REV.	DESCRIPTION	DATE	ORIG. BY	DRAWN BY	
A1	 University of South Carolina	1	DRAWING CONVERTED BY FPAP FOR FAMS/CAD	170CT14			CAMPUS PLANNING AND CONSTRUCTION COLUMBIA, SC 29208
4		2	DRAWING EXPORTED TO FAMS DATABASE	03JUN18			

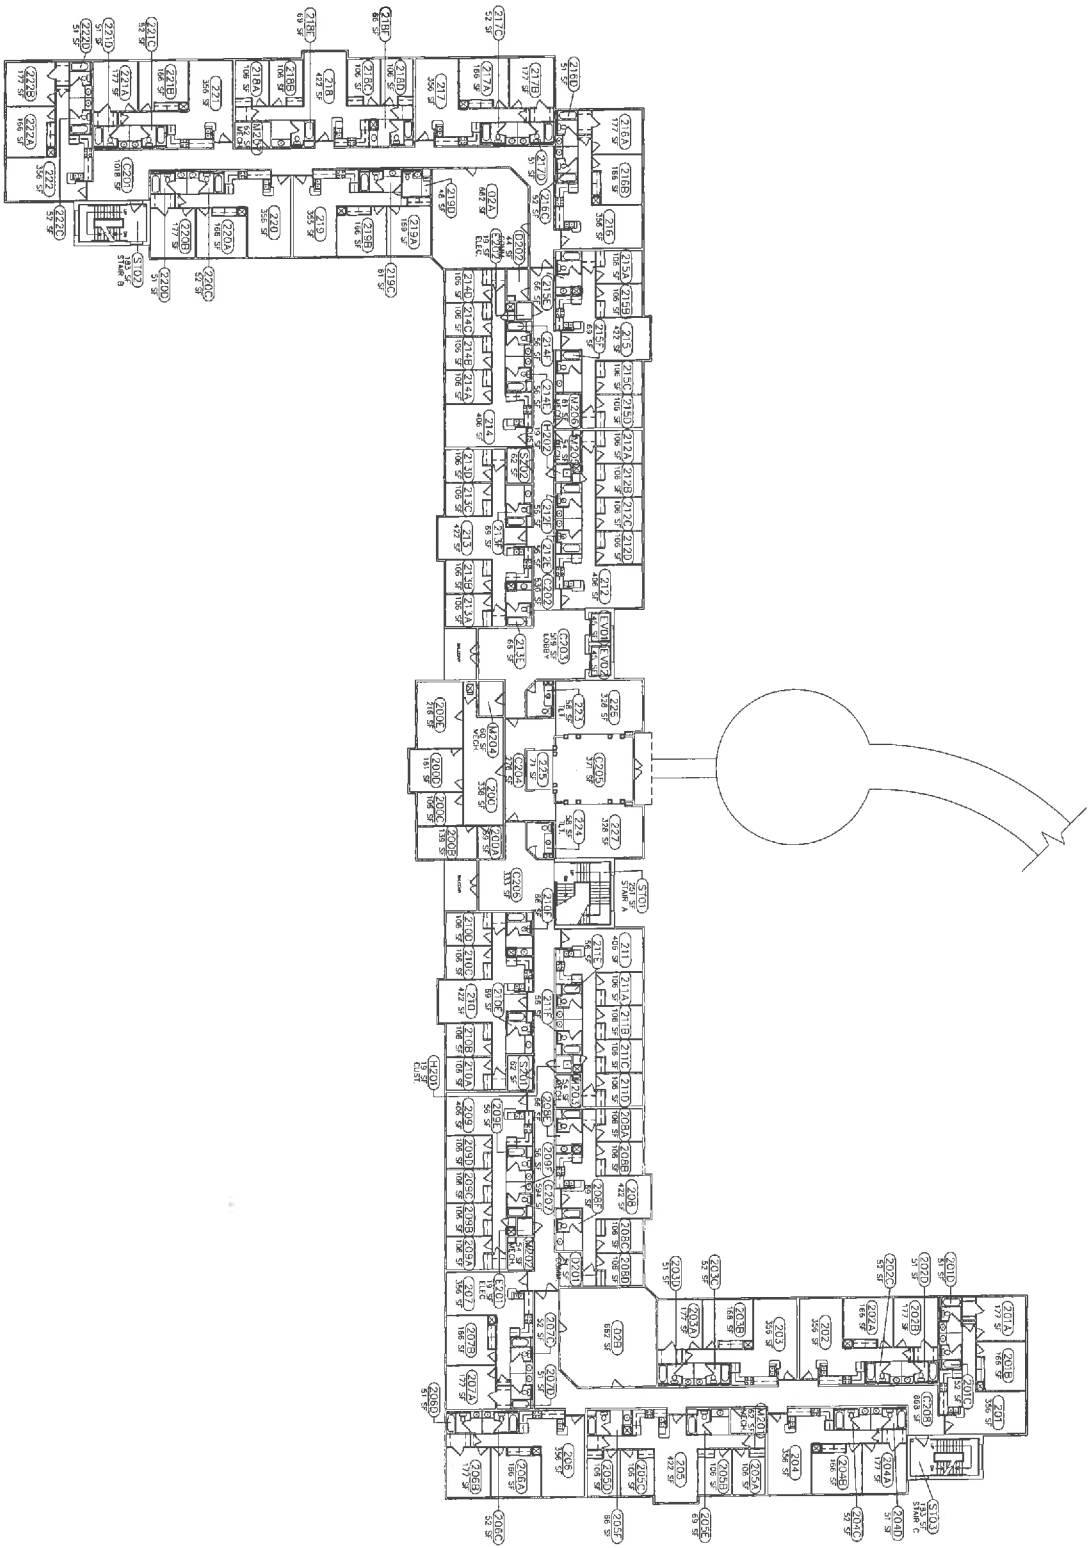

 

 SECOND FLOOR PLAN - 928

 SCALE: 1/8" = 1'-0"

FIELD VERIFY DRAWING


PROJECT TITLE SOFT PLAN - SECOND FLOOR PACER COMMONS (AIKEN)	BUILDING	DATE	DRAWN BY	CHECKED BY	SCALE
	928	02 JUL 04			
REV.	DESCRIPTION	DATE	ORIG. BY	DRAWN BY	
1	DRAWING CONVERTED BY SPAP FOR FANMAG				
2	DRAWING EXPORTED TO FAMS DATABASE				



University of South Carolina

CAMPUS PLANNING
 AND CONSTRUCTION
 COLUMBIA, SC 29208

SHEET
 A2
 OF 4
 2 OF 4

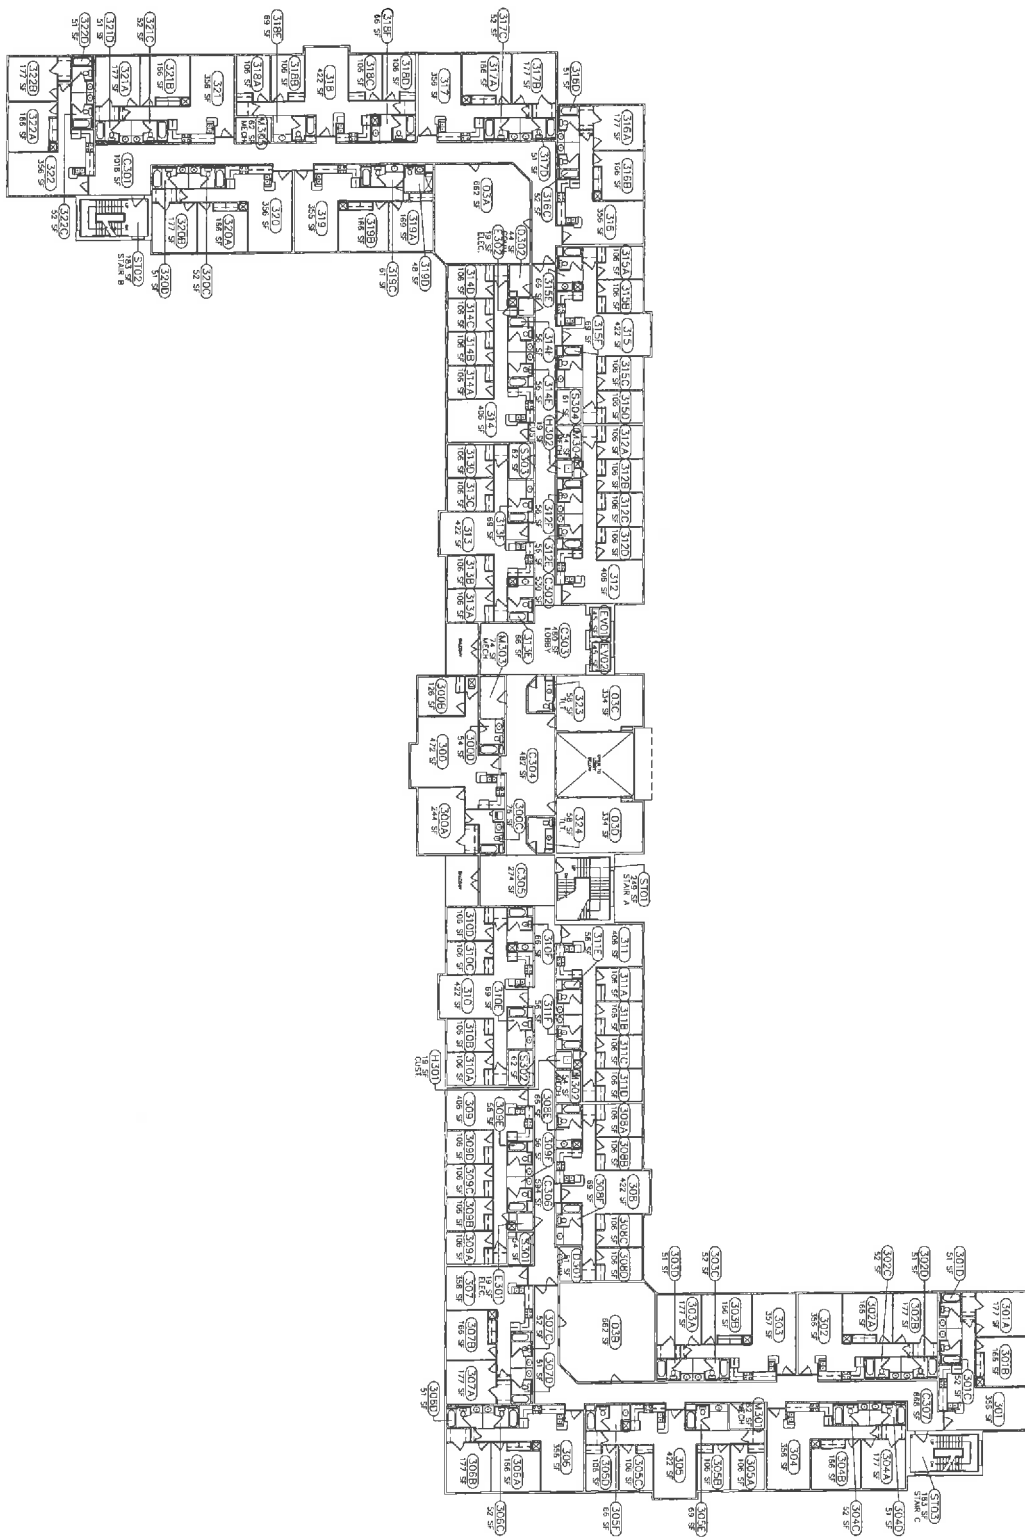



 THIRD FLOOR PLAN - 928

SCALE: 1/16" = 1'-0"

FIELD VERIFY DRAWING

PROJECT TITLE: SOFT PLAN - THIRD FLOOR
PACER COMMONS (AIKEN)




University of South Carolina

BUILDING	DRAWING	DATE	DRAWN BY	CHECKED BY	SEAL
1	SS 3	02/JUL/04	R.L.J.		
2					

CAMPUS PLANNING
AND CONSTRUCTION
COLUMBIA, SC 29208

A3

3 OF 4

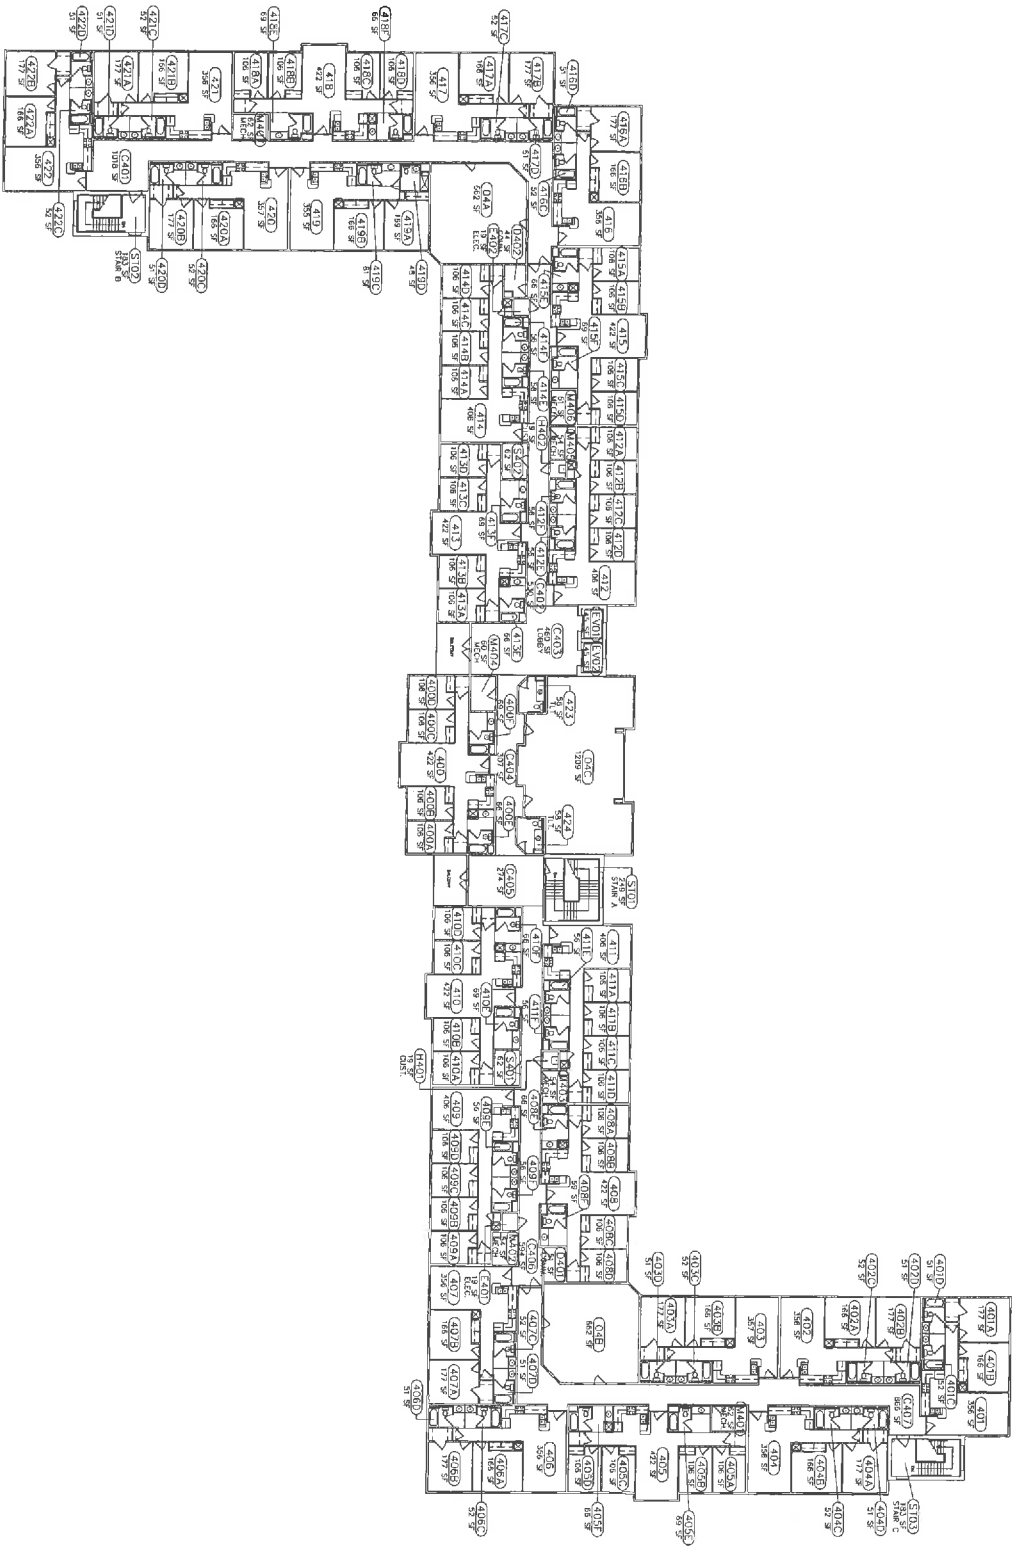



 1


 44

 SCALE: 1/8" = 1'-0"

FOURTH FLOOR PLAN - 928


FIELD VERIFY DRAWING


SHEET NO. 44
 OF 4
 4 OF 4

PROJECT TITLE: **SQFT PLAN - FOURTH FLOOR PACER COMMONS (AIKEN)**

 University of South Carolina

BUILDING: 928	DRAWING: 574	DATE: JUL04	DRAWN BY: RLJ	CHECKED BY:	SEAL:
RBY: 1	DESCRIPTION		DATE	ORIG. BY	DRAWN BY
1	DRAWING CONVERTED BY FPAP FOR FAIMSCAD		17OCT14		
2	DRAWING EXPORTED TO FAIMS DATABASE		03JUN15		

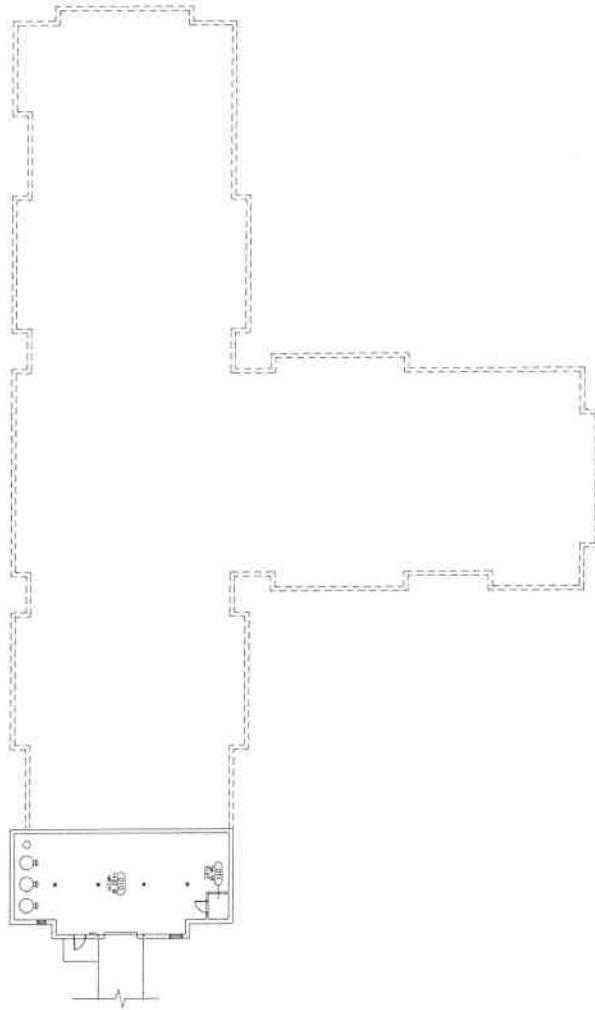CAMPUS PLANNING AND CONSTRUCTION
 COLUMBIA, SC 29208





BASEMENT FLOOR PLAN - 929
 SCALE: 1/16" = 1'-0"

FIELD VERIFY DRAWING


PROJECT TITLE: SOFT PLAN - BASEMENT PACER CROSSINGS (AIKEN)	BUILDING: 929	DRAWING: SFO	DATE: 17OCT14	DRAWN BY: DLB	CHECKED BY: RLJ	SEAL:
	REV. DESCRIPTION DATE ORG. BY/DRAWN BY		1 DRAWING EXPORTED TO FAVIS DB PER SPACE REVIEW W/JUSA 12MAY15			





University of South Carolina

CAMPUS PLANNING
 AND CONSTRUCTION
 COLUMBIA, SC 29208

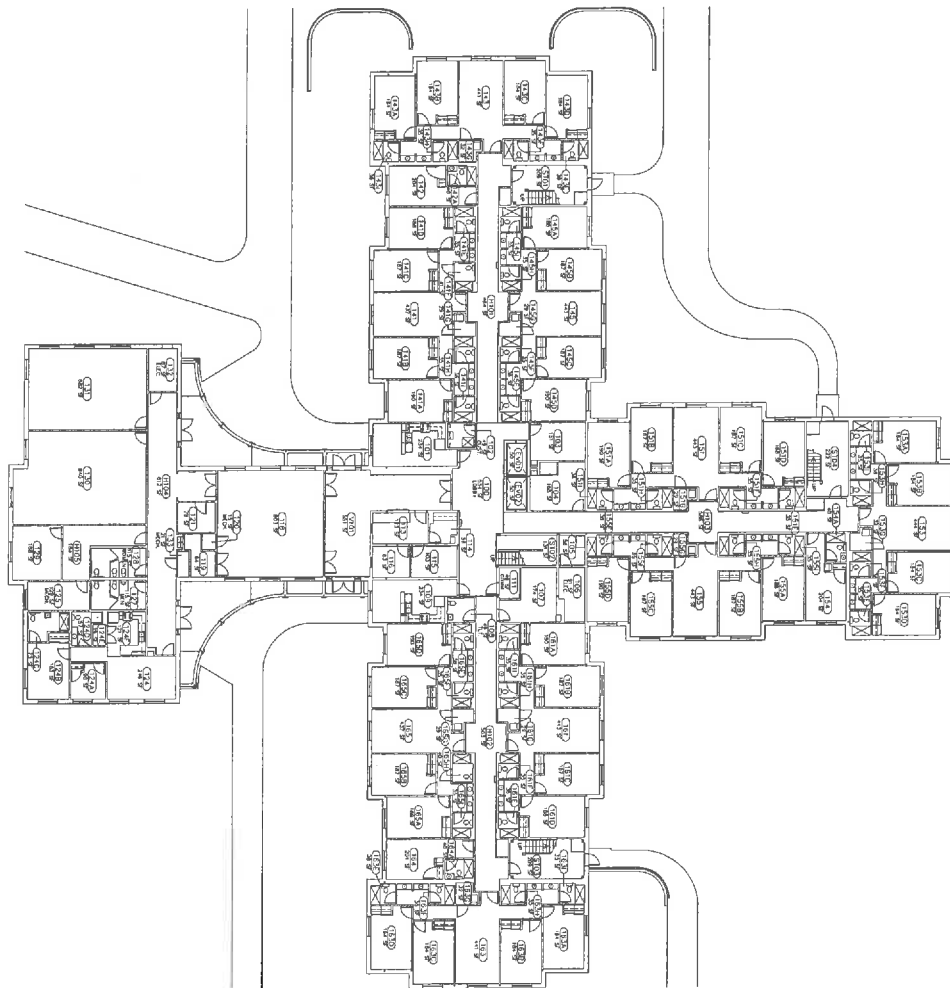
SHEET NO. 1
 OF 5
 A1



 N
 1 AS
FIRST FLOOR PLAN - 929
 SCALE: 1/16" = 1'-0"


FIELD VERIFY DRAWING

SHEET NO. 2 OF 5
 OF 5
 A2

PROJECT TITLE: **SOFT PLAN - FIRST FLOOR
 PACER CROSSINGS (AIKEN)**
 University of South Carolina


BUILDING:	DRAWING:	DATE:	DRAWN BY:	CHECKED BY:	SEAL:
929	SFT	17OCT14	DLB	RLJ	
REV	DESCRIPTION	DATE	ORIG. BY	DRAWN BY	
1	DRAWING EXPORTED TO FAMS DB PER SPACE REVIEW W/USCA	13MAY15			


**CAMPUS PLANNING
 AND CONSTRUCTION**
 COLUMBIA, SC 29208

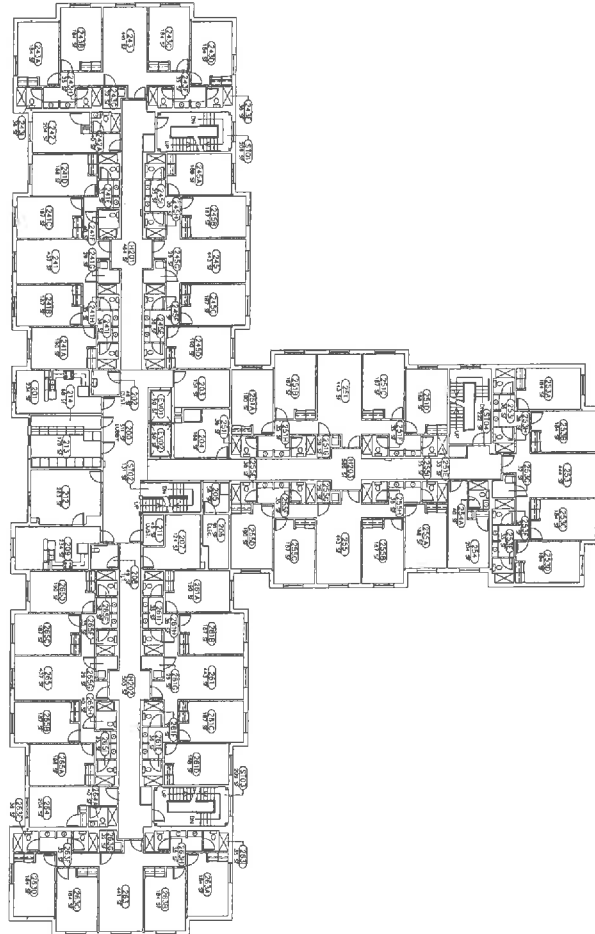

 N
 AS
 SCALE: 1/8" = 1'-0"
SECOND FLOOR PLAN - 929


FIELD VERIFY DRAWING


SHEET NO. 3 OF 5 A3 OF 5	PROJECT TITLE: SOFT PLAN - SECOND FLOOR PACER CROSSINGS (AIKEN)	BUILDING: 929	DRAWING: ST 2	DATE: 12OCT14	DRAWN BY: OLE	CHECKED BY: RLJ	SEAL:																									
		<table border="1" style="width: 100%; border-collapse: collapse;"> <thead> <tr> <th style="width: 5%;">REV.</th> <th style="width: 45%;">DESCRIPTION</th> <th style="width: 10%;">DATE</th> <th style="width: 10%;">ORIG. BY</th> <th style="width: 10%;">DRAWN BY</th> </tr> </thead> <tbody> <tr> <td>1</td> <td>DRAWING EXPORTED TO TAMS DB PER SPACE REVIEW W/JUSGA</td> <td>13MAY15</td> <td></td> <td></td> </tr> <tr> <td> </td> <td> </td> <td> </td> <td> </td> <td> </td> </tr> </tbody> </table>						REV.	DESCRIPTION	DATE	ORIG. BY	DRAWN BY	1	DRAWING EXPORTED TO TAMS DB PER SPACE REVIEW W/JUSGA	13MAY15																	
REV.	DESCRIPTION	DATE	ORIG. BY	DRAWN BY																												
1	DRAWING EXPORTED TO TAMS DB PER SPACE REVIEW W/JUSGA	13MAY15																														
 University of South Carolina		CAMPUS PLANNING AND CONSTRUCTION COLUMBIA, SC 29208																														

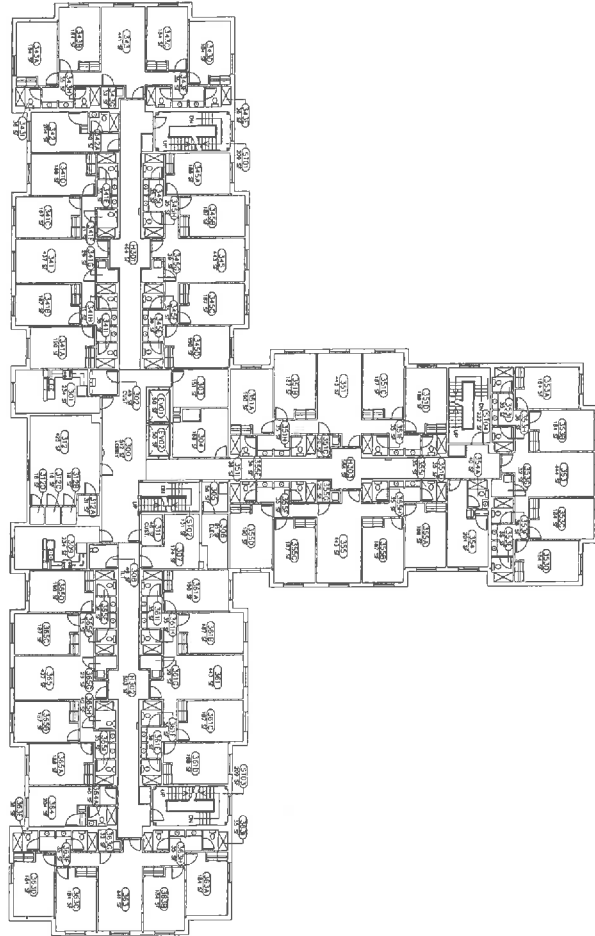

 N
 SCALE: 1/16" = 1'-0"
THIRD FLOOR PLAN ... 929

FIELD VERIFY DRAWING

SHEET NO. SET: 4 OF 5	A4 OF 5	PROJECT TITLE: SOFT PLAN - THIRD FLOOR PACER CROSSINGS (AIKEN)	BUILDING: S29	DRAWING: SF 3	DATE: 17OCT14	DRAWN BY: DLB	CHECKED BY: RLJ	SEAL:																									
			<table border="1" style="width: 100%; border-collapse: collapse;"> <thead> <tr> <th style="width: 5%;">REV.</th> <th style="width: 45%;">DESCRIPTION</th> <th style="width: 15%;">DATE</th> <th style="width: 15%;">ORIG. BY</th> <th style="width: 20%;">DRAWN BY</th> </tr> </thead> <tbody> <tr> <td>1</td> <td>DRAWING EXPORTED TO FAVIS DD PER SPACE REVIEW W/USCA</td> <td>13MAY15</td> <td></td> <td></td> </tr> <tr> <td> </td> <td> </td> <td> </td> <td> </td> <td> </td> </tr> </tbody> </table>						REV.	DESCRIPTION	DATE	ORIG. BY	DRAWN BY	1	DRAWING EXPORTED TO FAVIS DD PER SPACE REVIEW W/USCA	13MAY15																	
REV.	DESCRIPTION	DATE	ORIG. BY	DRAWN BY																													
1	DRAWING EXPORTED TO FAVIS DD PER SPACE REVIEW W/USCA	13MAY15																															
 University of South Carolina		CAMPUS PLANNING AND CONSTRUCTION COLUMBIA, SC 29208																															

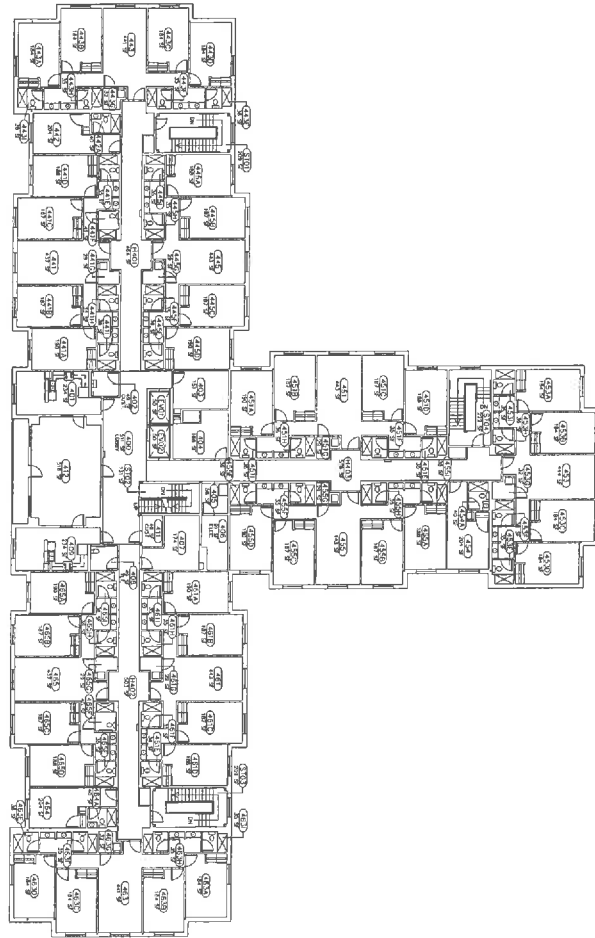




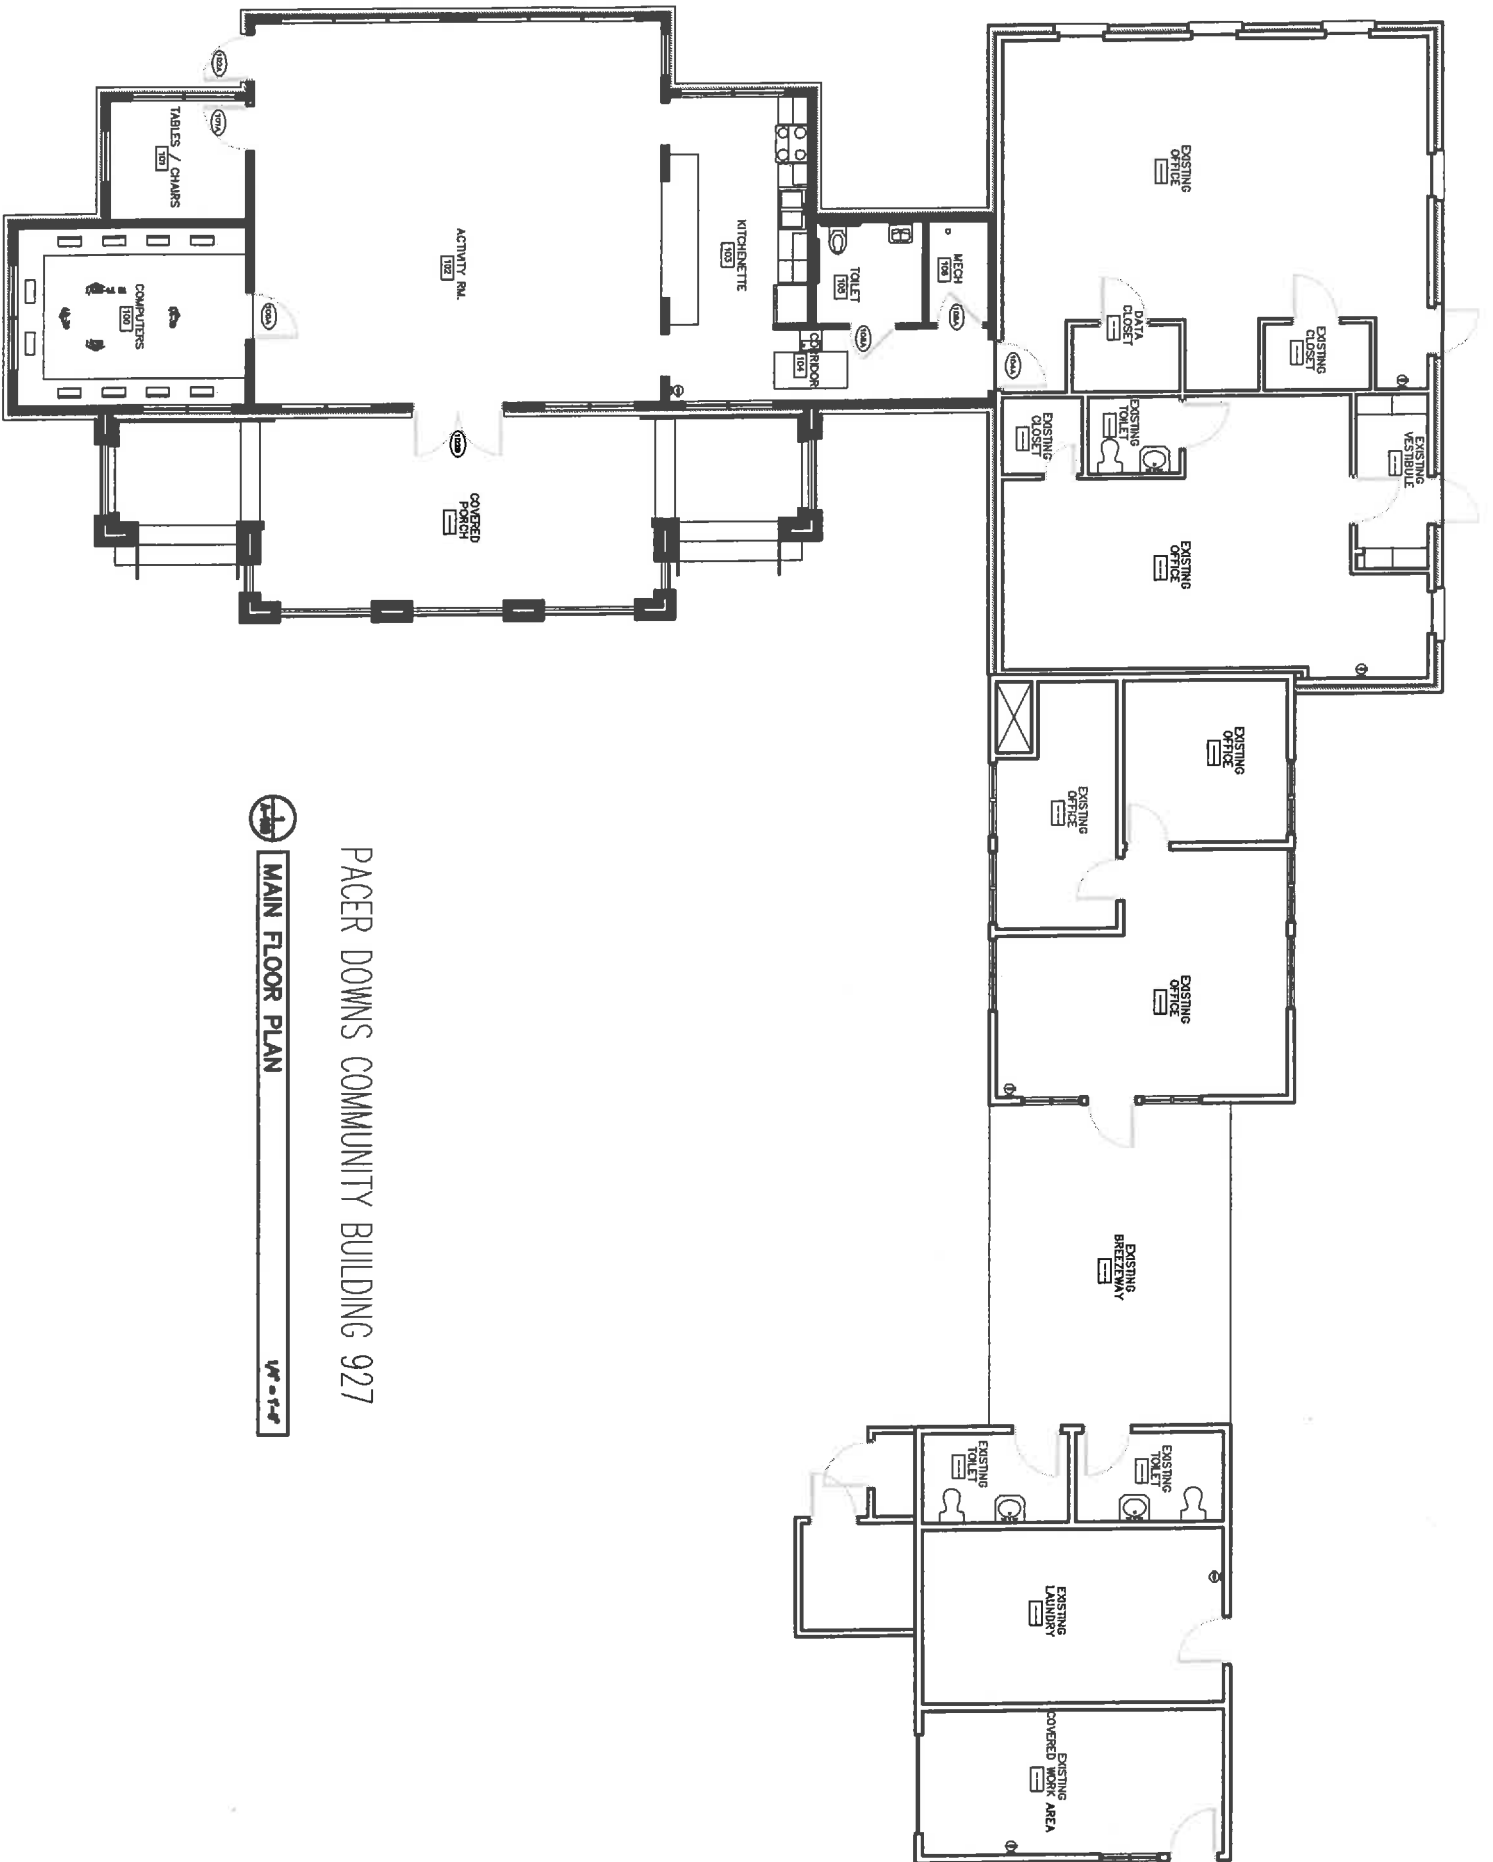


 SCALE: 1/16" = 1'-0"

FOURTH FLOOR PLAN - 929

FIELD VERIFY DRAWING

SHEET NO. 5 OF 5	AS OR 5	PROJECT TITLE SQFT PLAN - FOURTH FLOOR PACER CROSSINGS (AIKEN)	BUILDING	DRAWING	DATE	DRAWN BY	CHECKED BY:	SEAL
			929	SF4	17OCT14	DLB	RLJ	
			REV	DESCRIPTION	DATE	ORIG. BY	DRAWN BY	
			1	DRAWING EXPORTEO TO FAMS DE PER SPACE REVIEW W/JECA	13MAY15			
 University of South Carolina			CAMPUS PLANNING AND CONSTRUCTION COLUMBIA, SC 29208					



PACER DOWNS COMMUNITY BUILDING 927

 MAIN FLOOR PLAN 