



1 FIRST FLOOR PLAN  
A1.1 1/4" = 1'-0"


GENERAL NOTES:  
1. CONTRACTOR TO FIELD VERIFY ALL MEASUREMENTS PRIOR TO COMMENCEMENT OF WORK.  
2. CONTRACTOR IS RESPONSIBLE IN THIS PACKAGE FOR GLASS DISPLAY CASE DOORS WITH CONCEALED PANEL FOR LOCKING MECHANISM. ALL OTHER INFORMATION IS PROVIDED FOR REFERENCE ONLY. CONTRACTOR IS TO COORDINATE WITH ELECTRICAL CONTRACTOR FOR PLACEMENT OF LIGHTING CONTROLS PRIOR TO INSTALLATION OF THE GLASS DOORS.

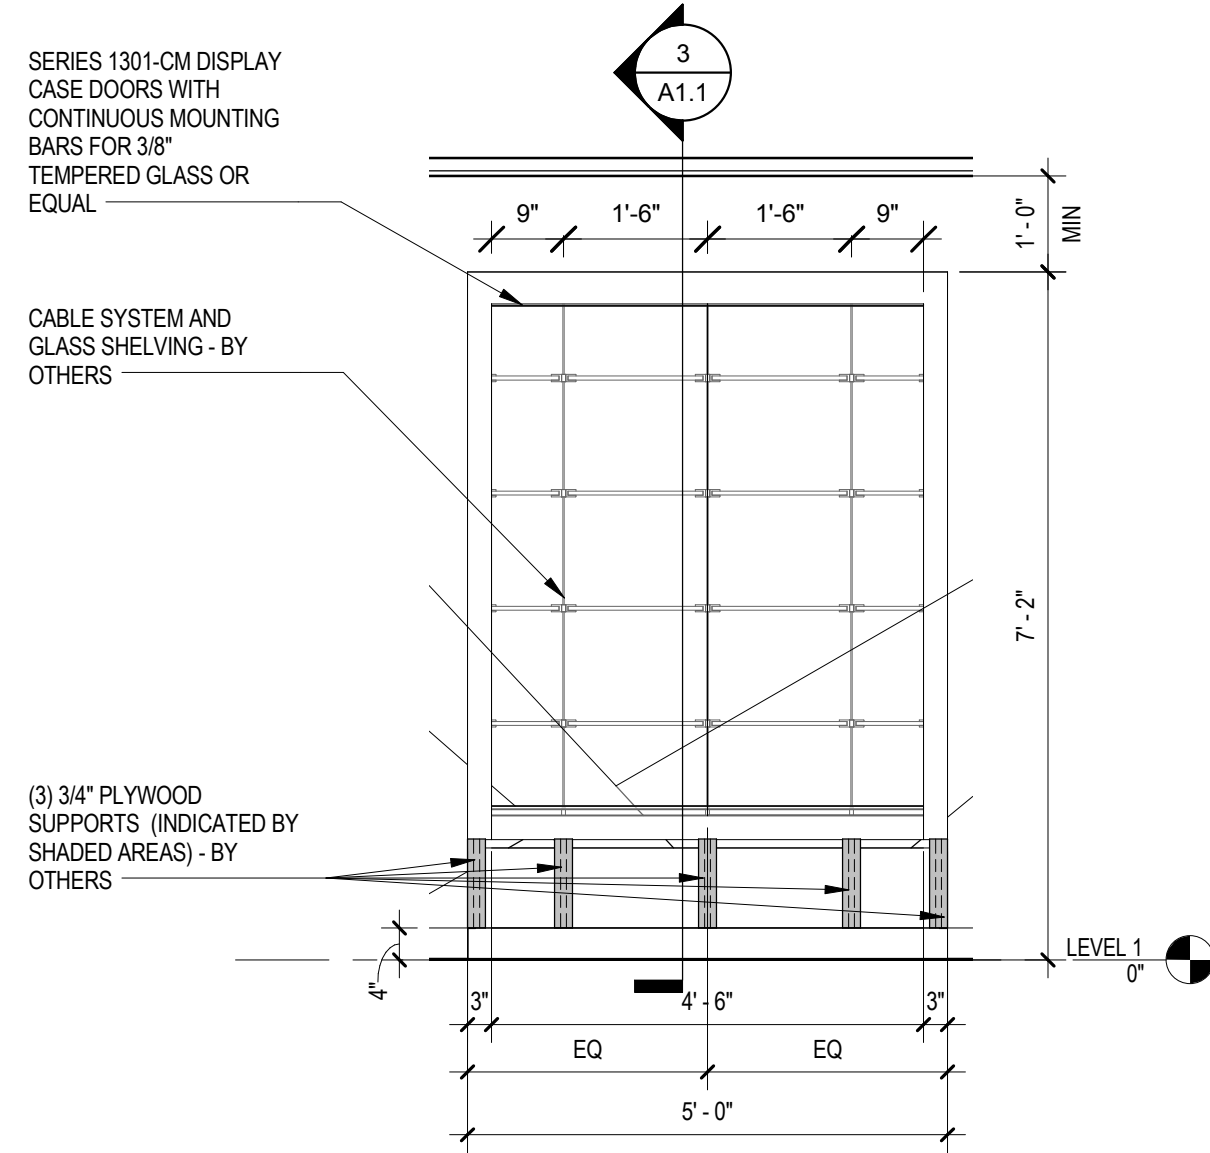


2 TROPHY CASE ELEVATION  
A1.1 1/2" = 1'-0"

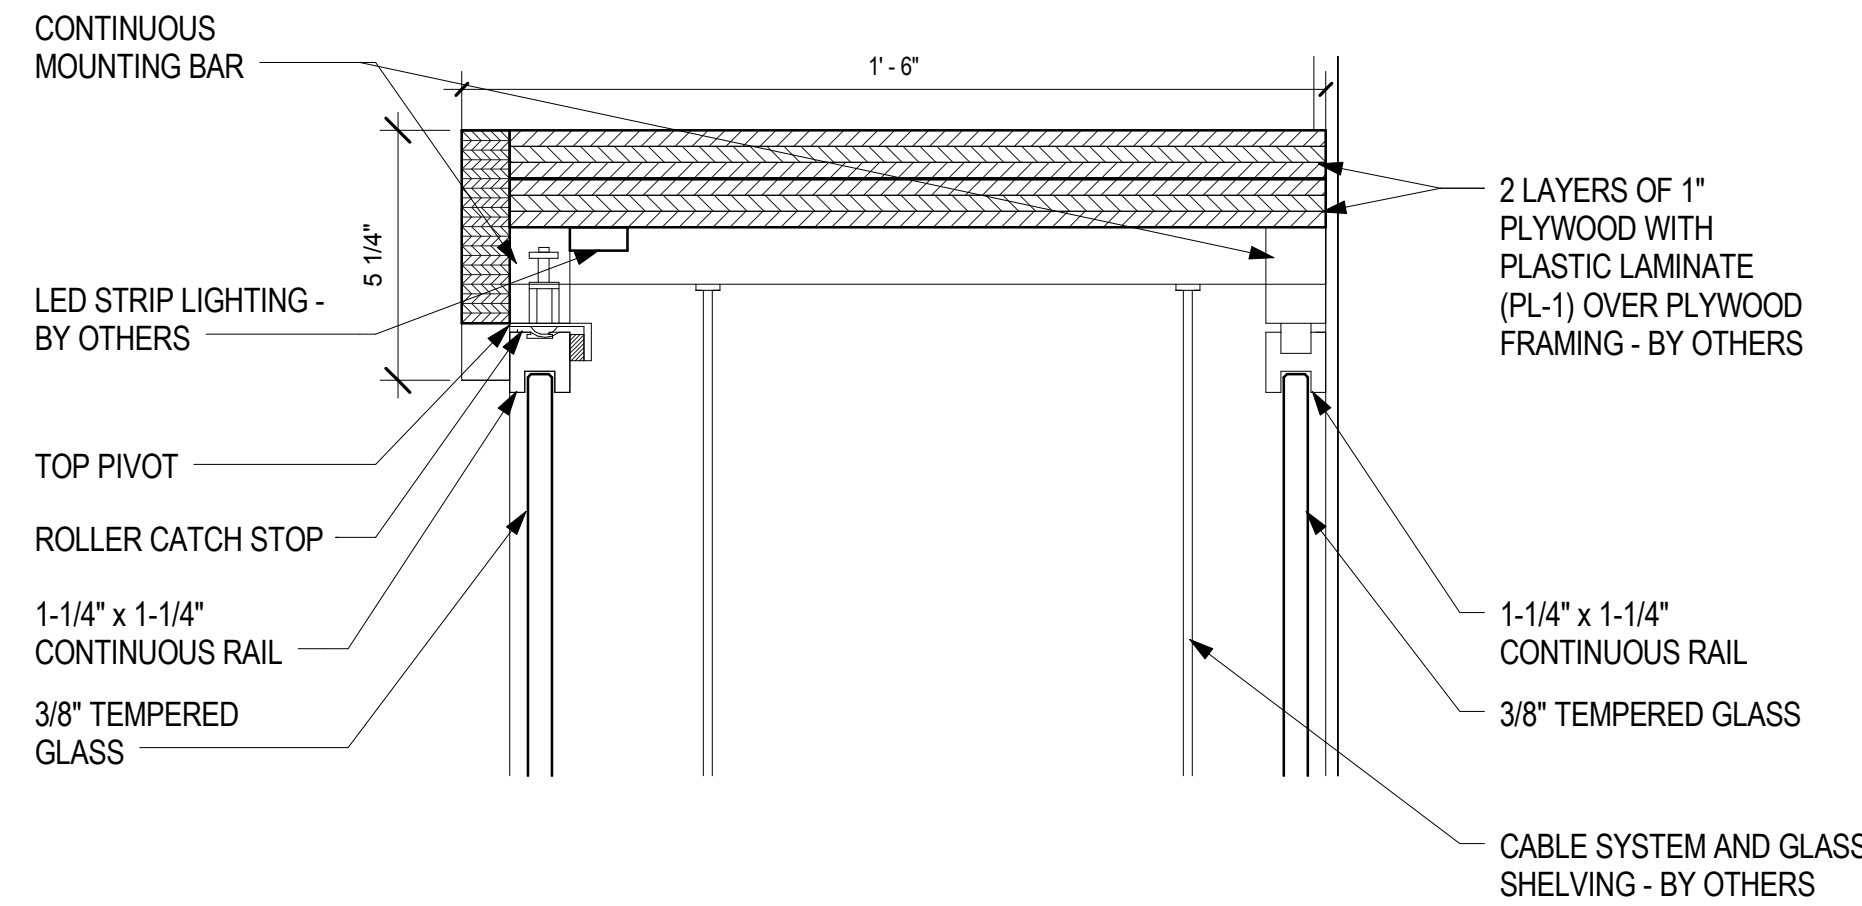


5 TROPHY CASE HEAD DETAIL  
A1.1 3" = 1'-0"

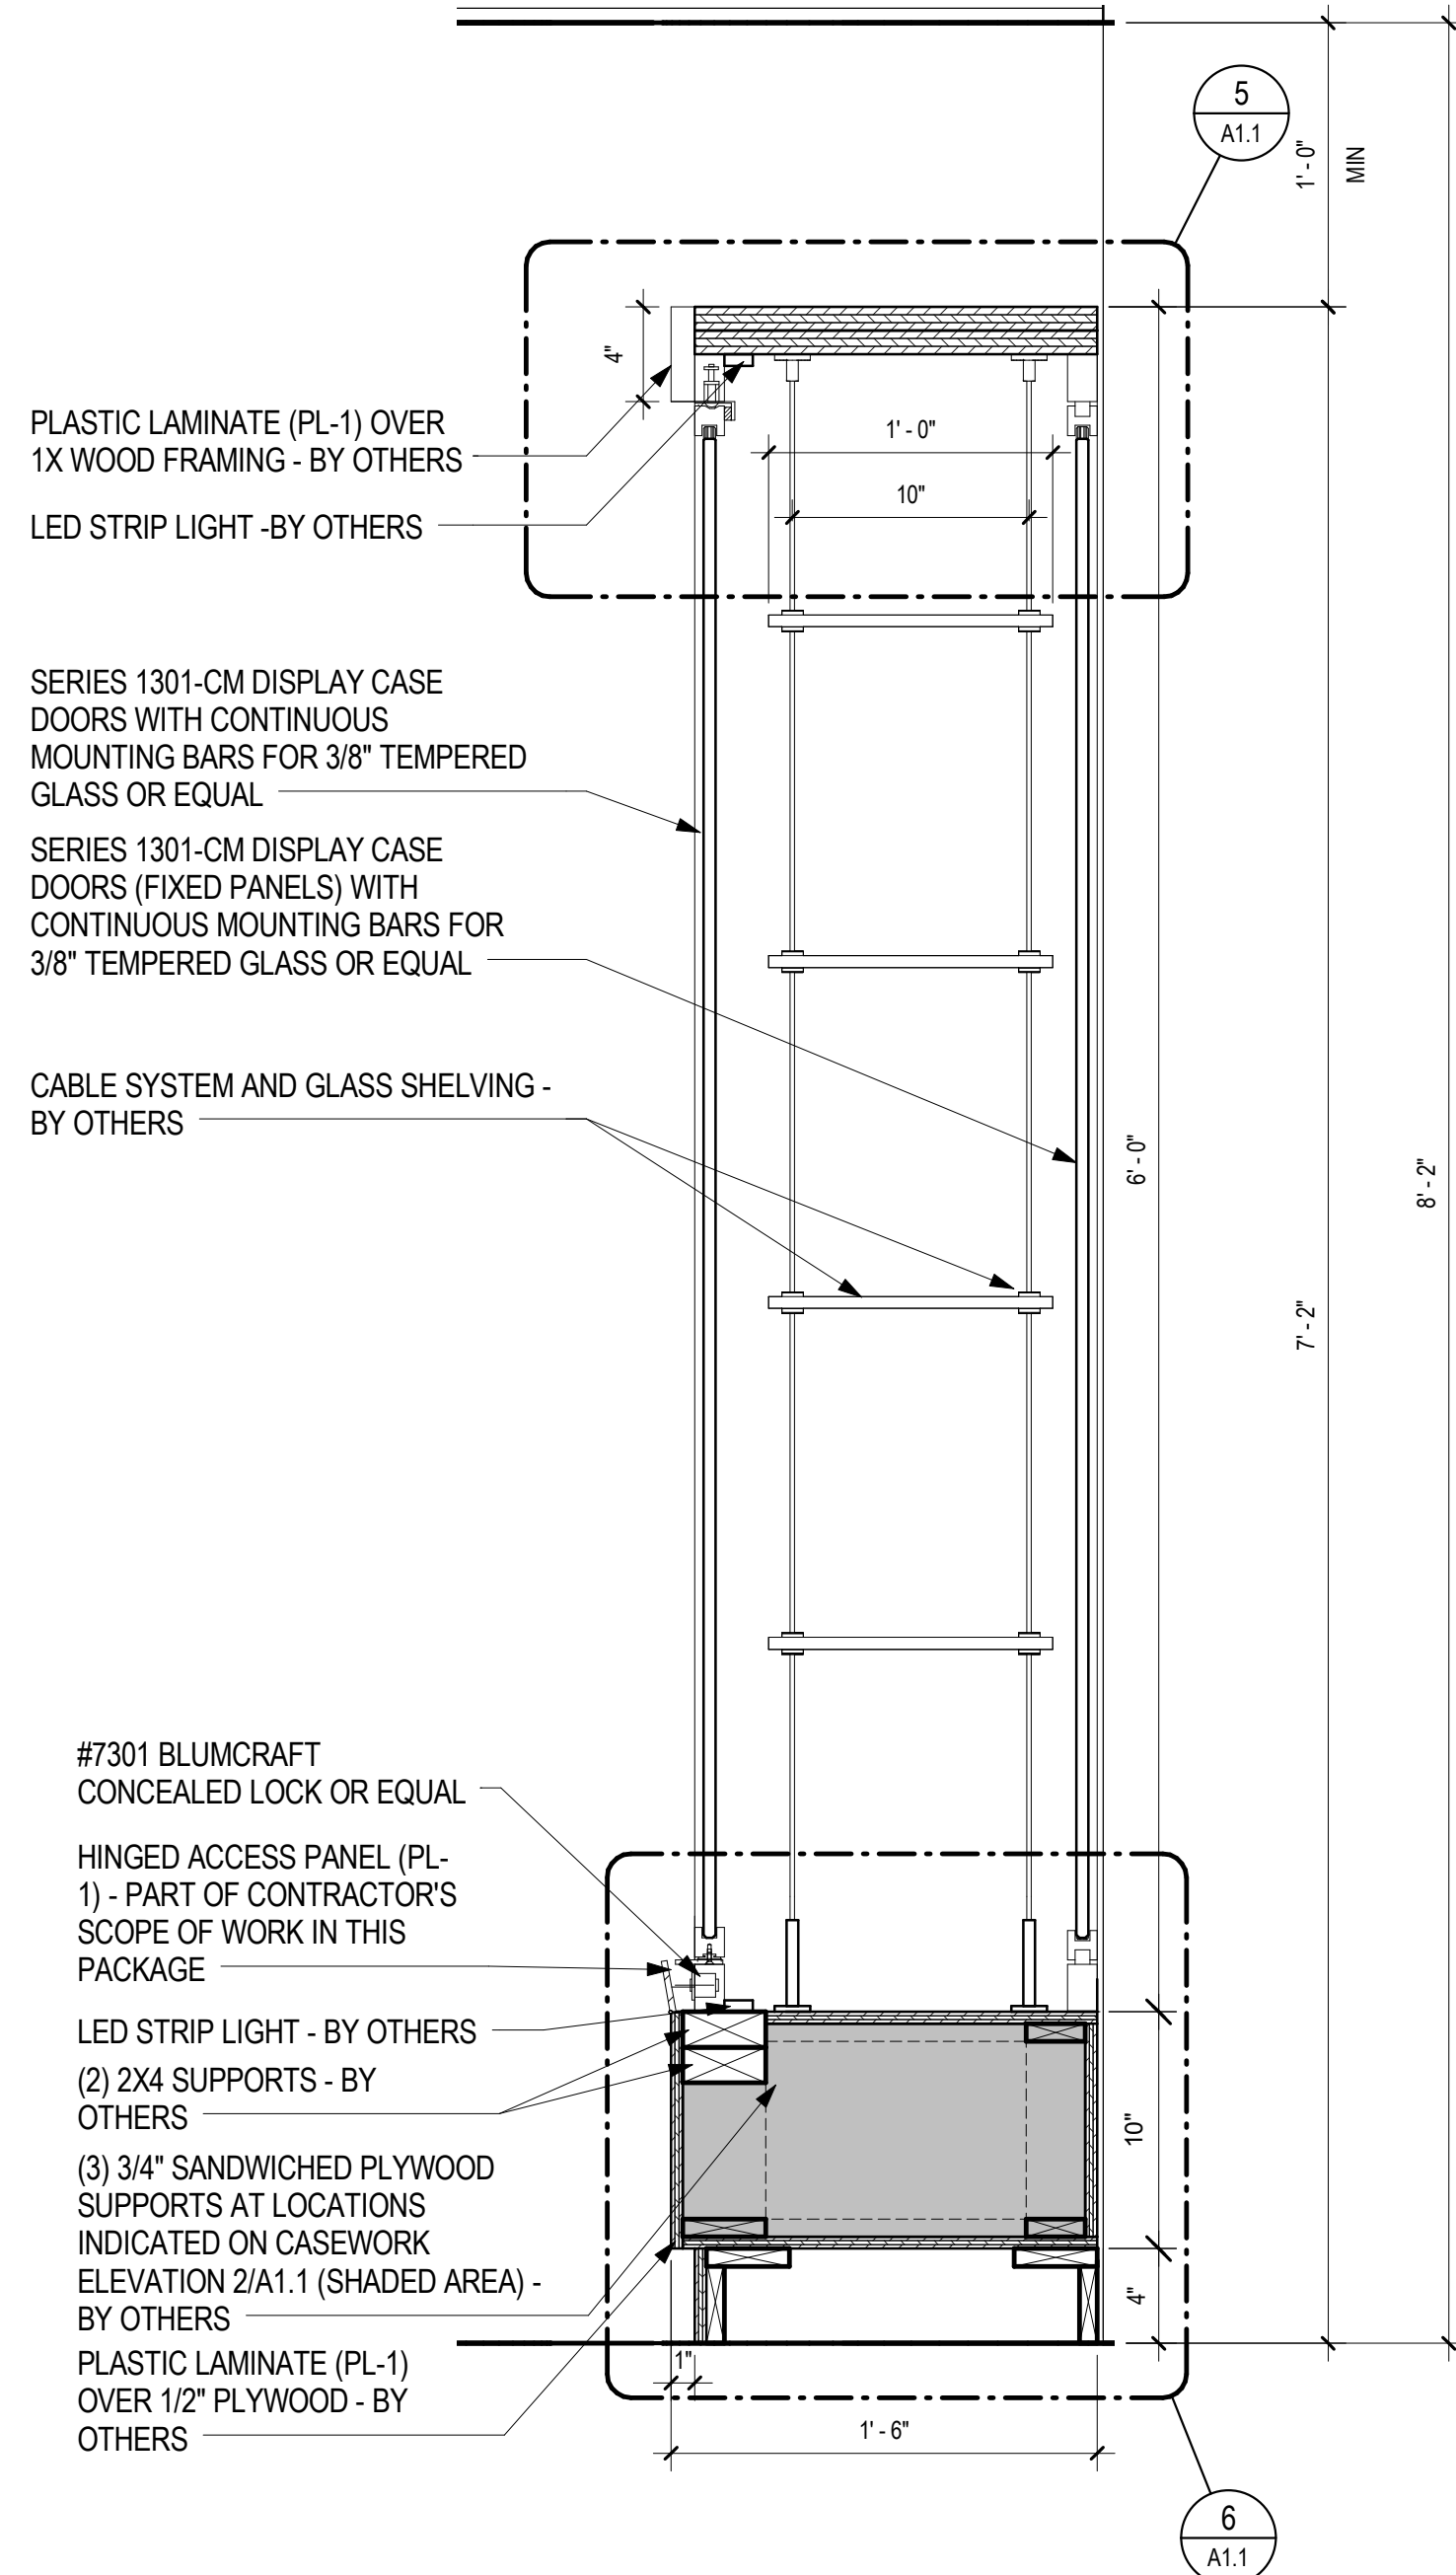

3 TROPHY CASE SECTION  
A1.1 1 1/2" = 1'-0"

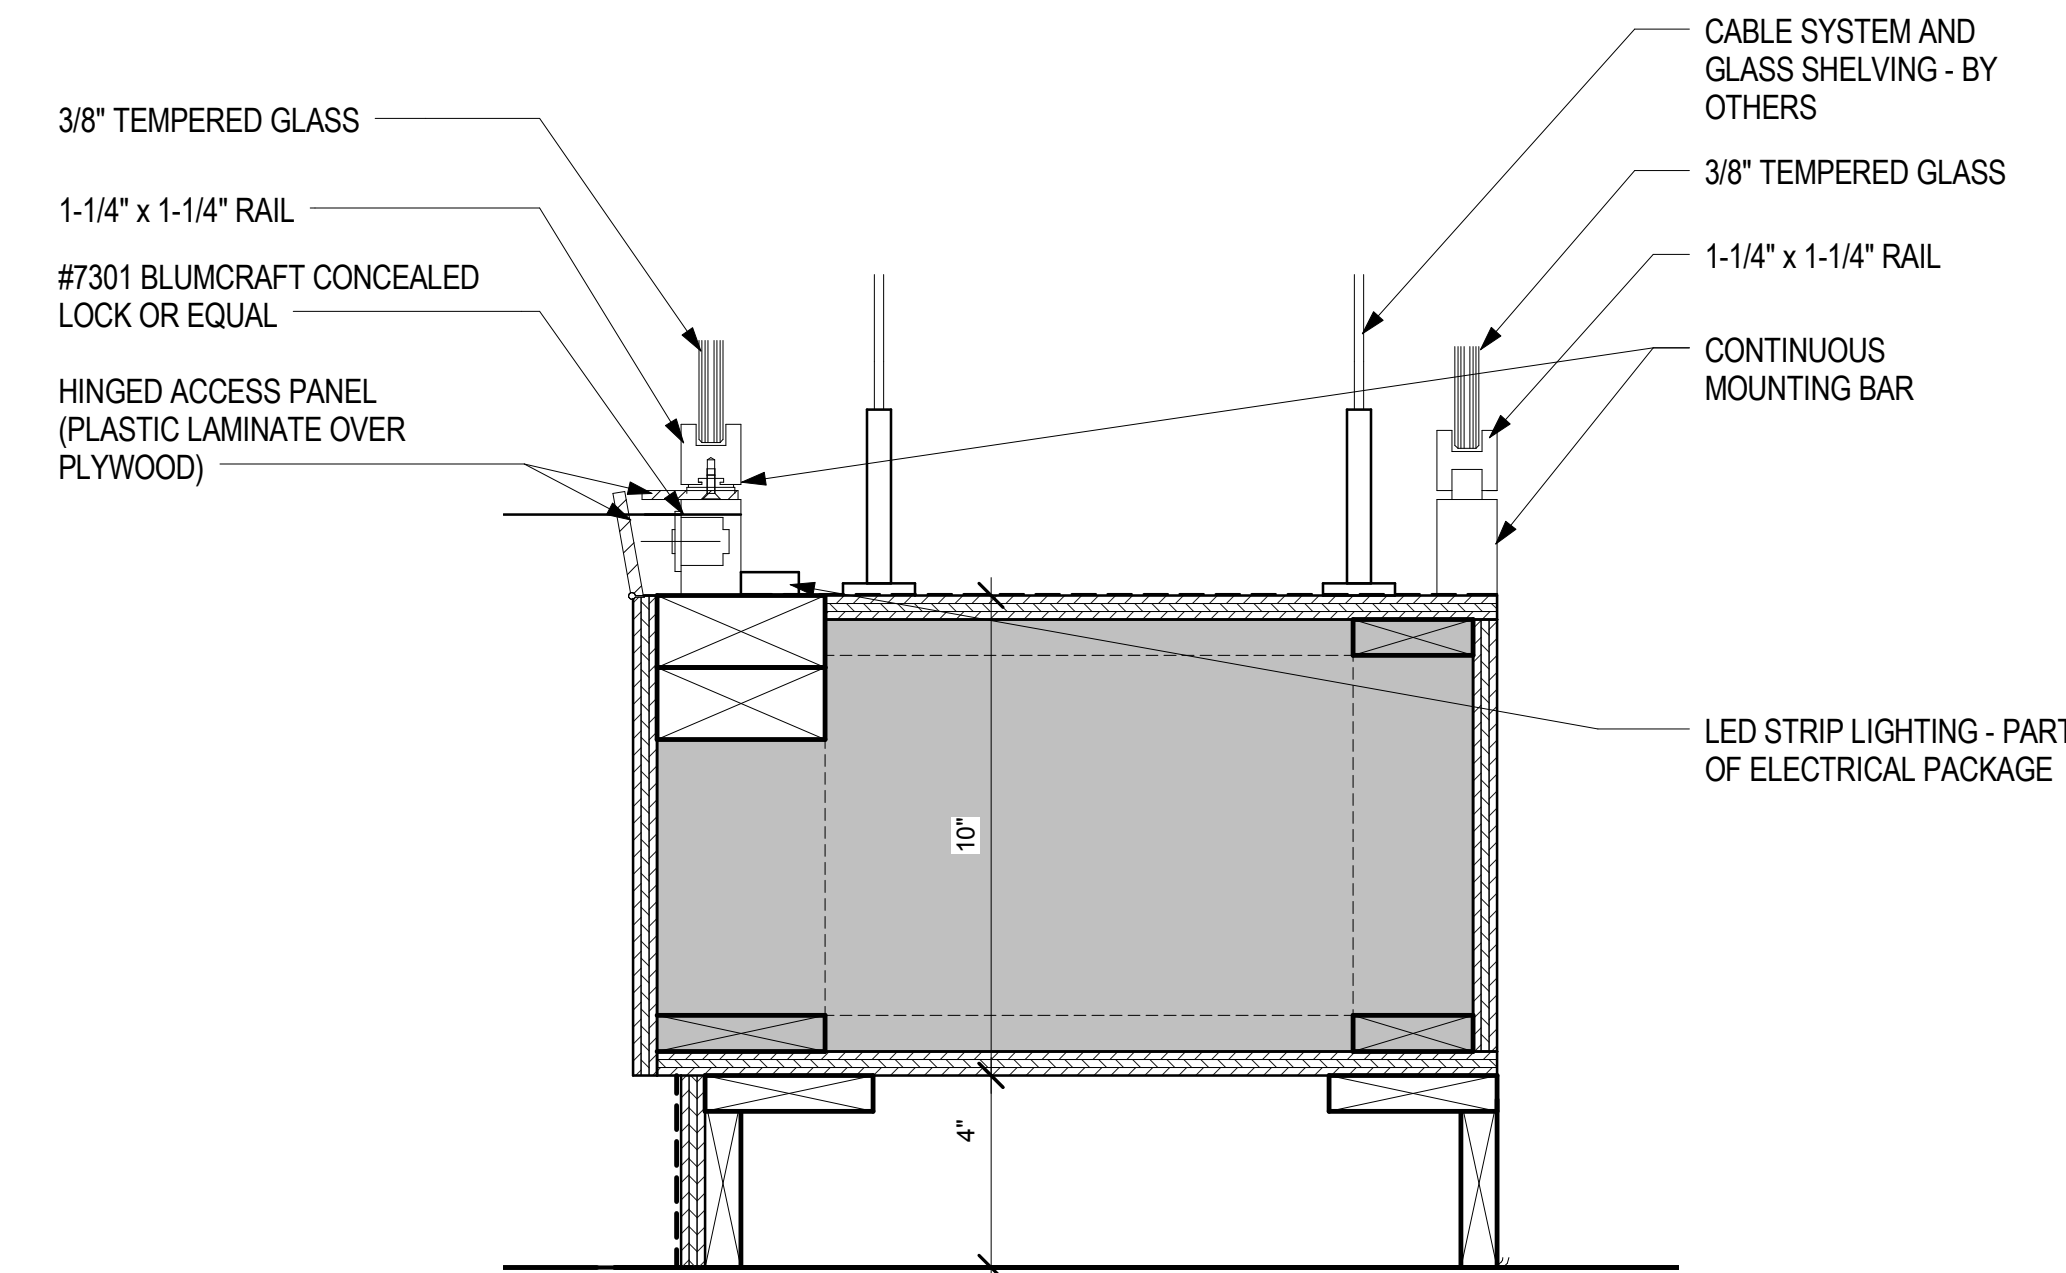


6 TROPHY CASE BASE DETAIL  
A1.1 3" = 1'-0"

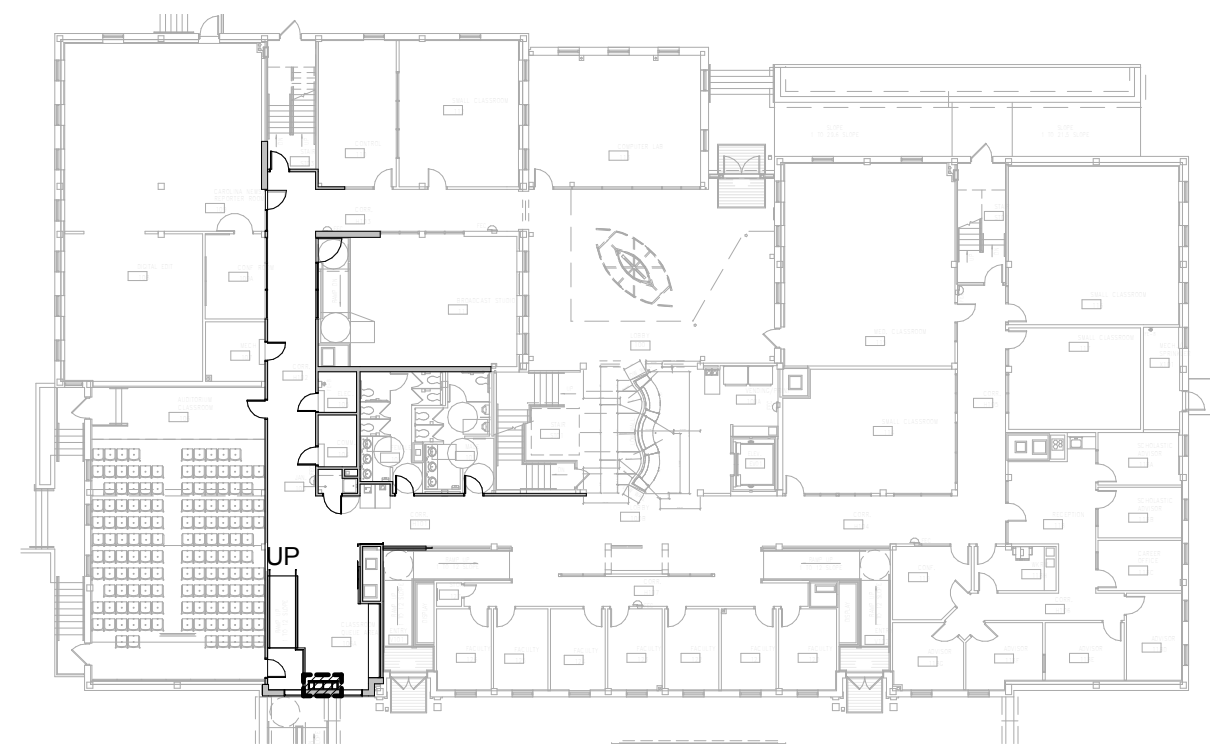

RENOVATION AREA - KEYPLAN  
N.T.S.


No.	Description	Date	Project Number
			U-676-09-11
			Drawn By: WMS
			Checked By:
			Date: JANUARY 6, 2017



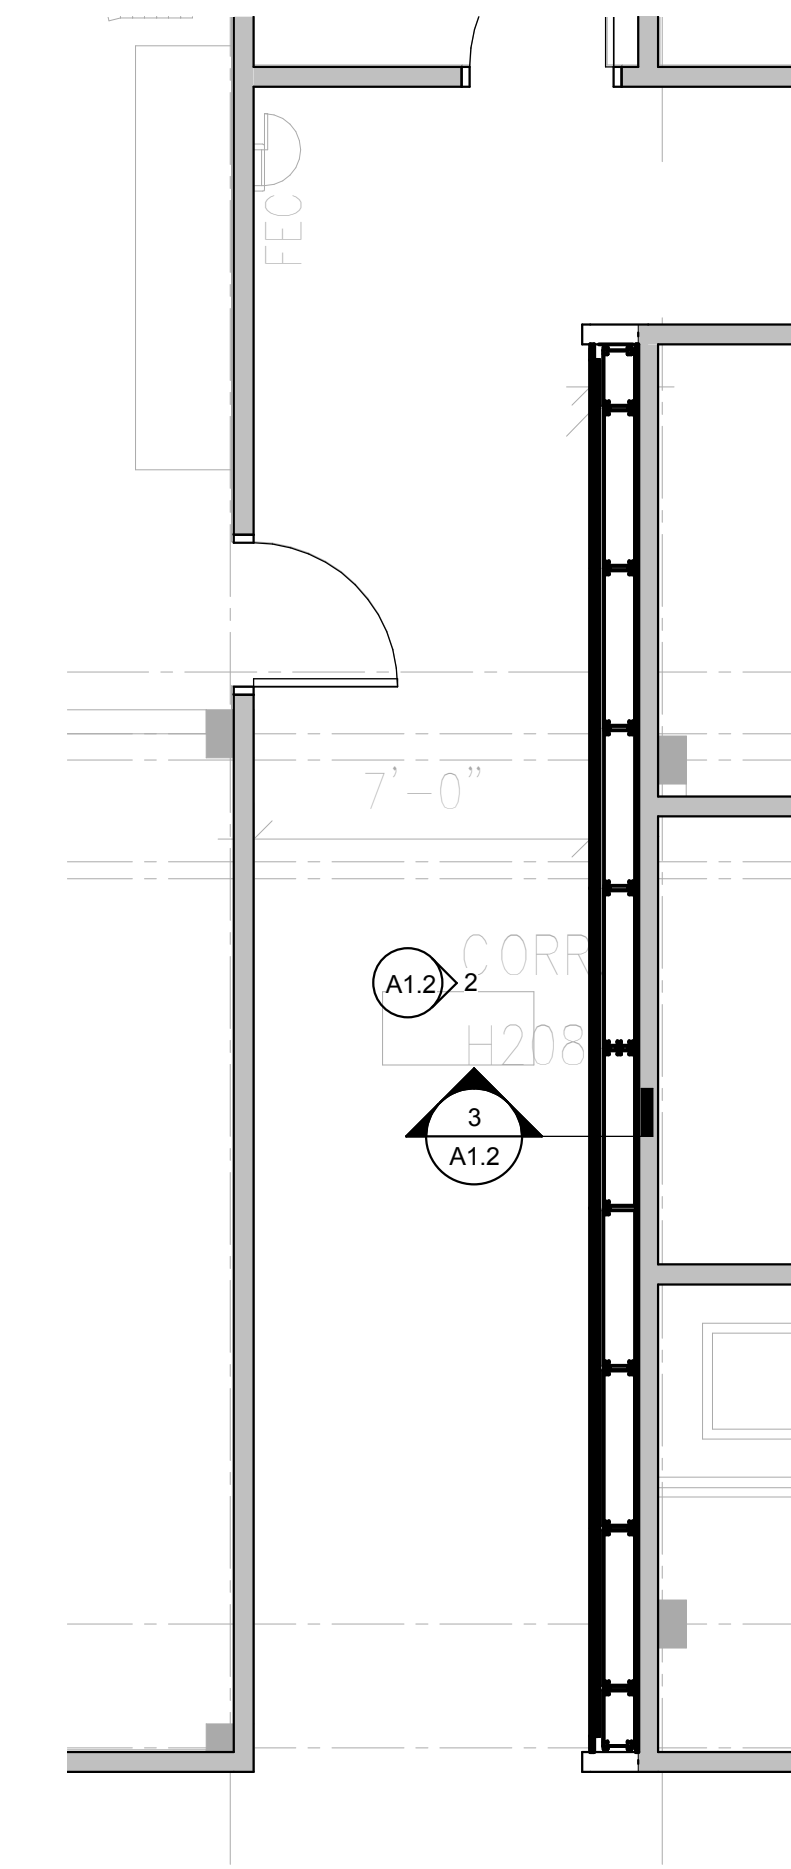


1 SECOND FLOOR PLAN  
A1.2 1/4" = 1'-0"


GENERAL NOTES:  
1. CONTRACTOR TO FIELD VERIFY ALL MEASUREMENTS PRIOR TO COMMENCEMENT OF WORK.  
2. CONTRACTOR IS RESPONSIBLE IN THIS PACKAGE FOR GLASS DISPLAY CASE DOORS WITH CONCEALED PANEL FOR LOCKING MECHANISM. ALL OTHER INFORMATION IS PROVIDED FOR REFERENCE ONLY. CONTRACTOR IS TO COORDINATE WITH ELECTRICAL CONTRACTOR FOR PLACEMENT OF LIGHTING CONTROLS PRIOR TO INSTALLATION OF THE GLASS DOORS.

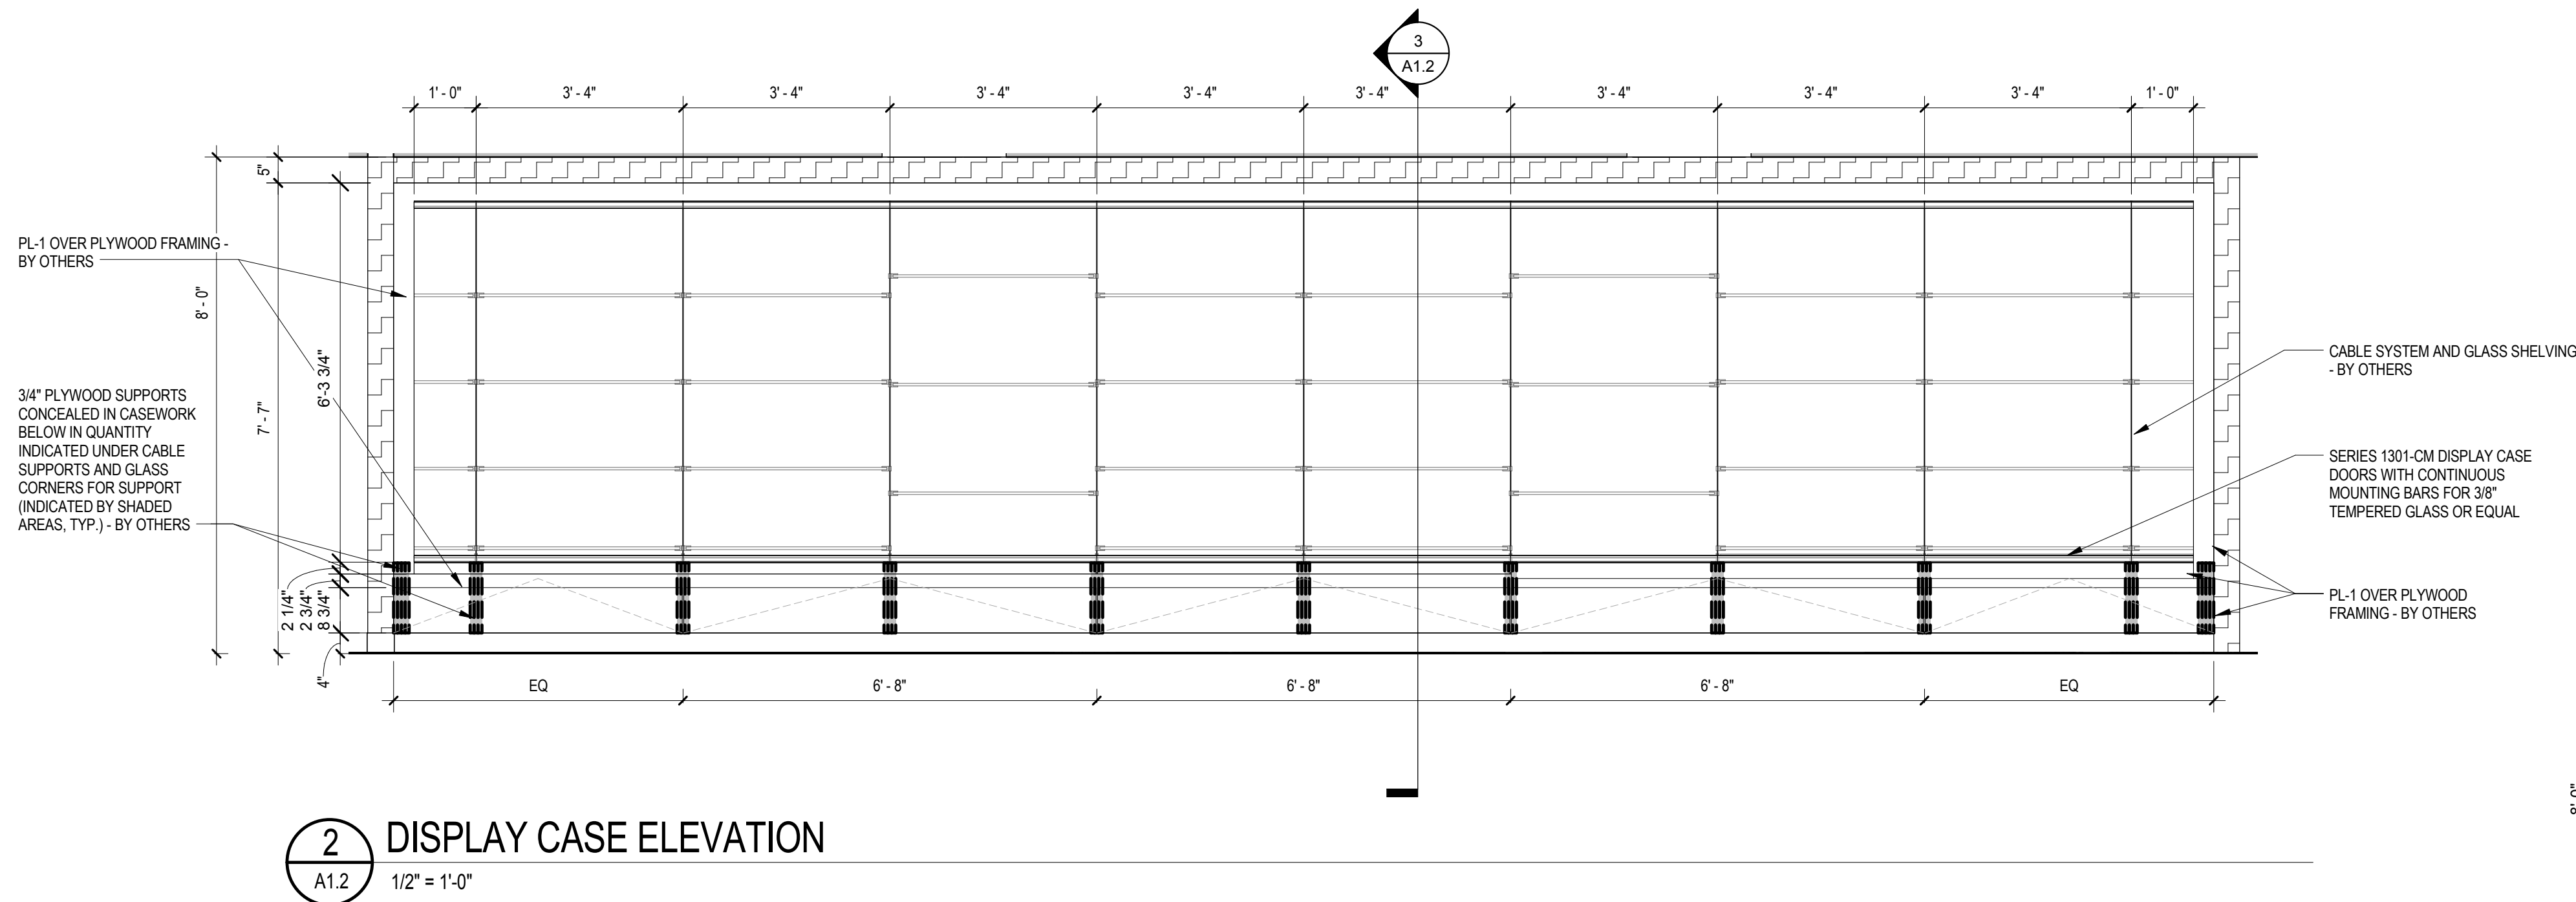


2 DISPLAY CASE ELEVATION  
A1.2 1/2" = 1'-0"

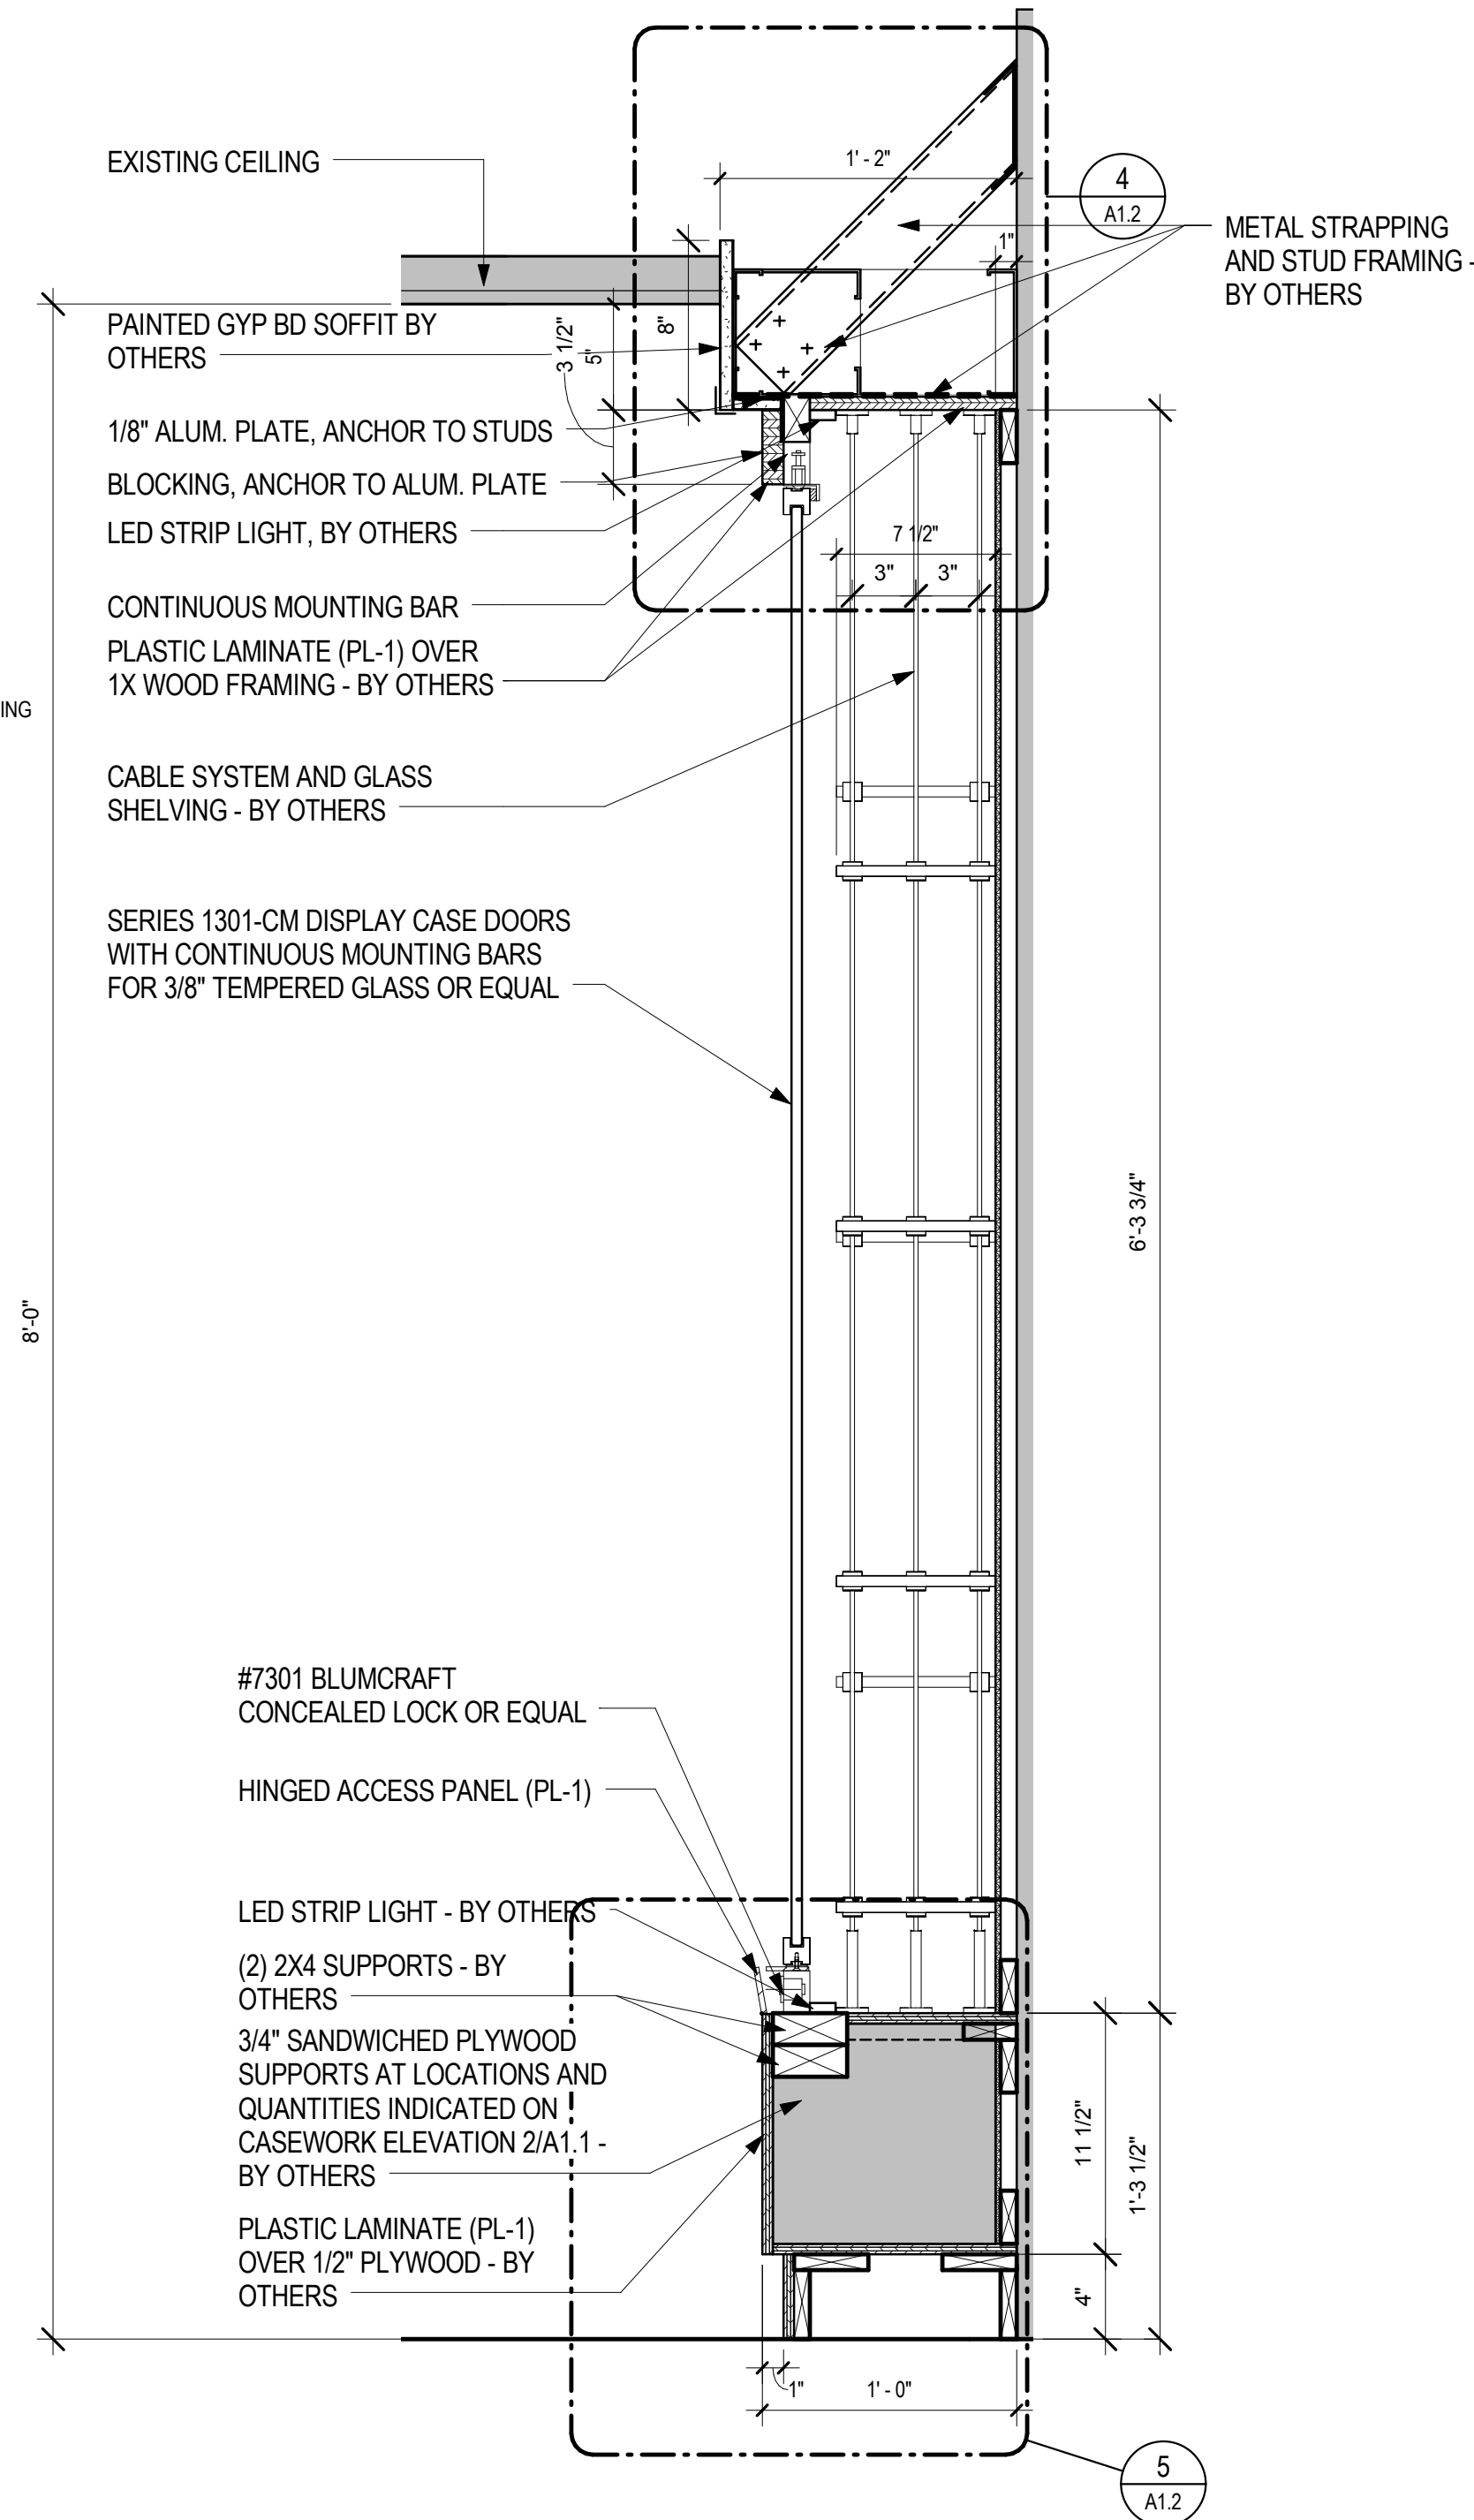


3 DISPLAY CASE SECTION  
A1.2 1 1/2" = 1'-0"

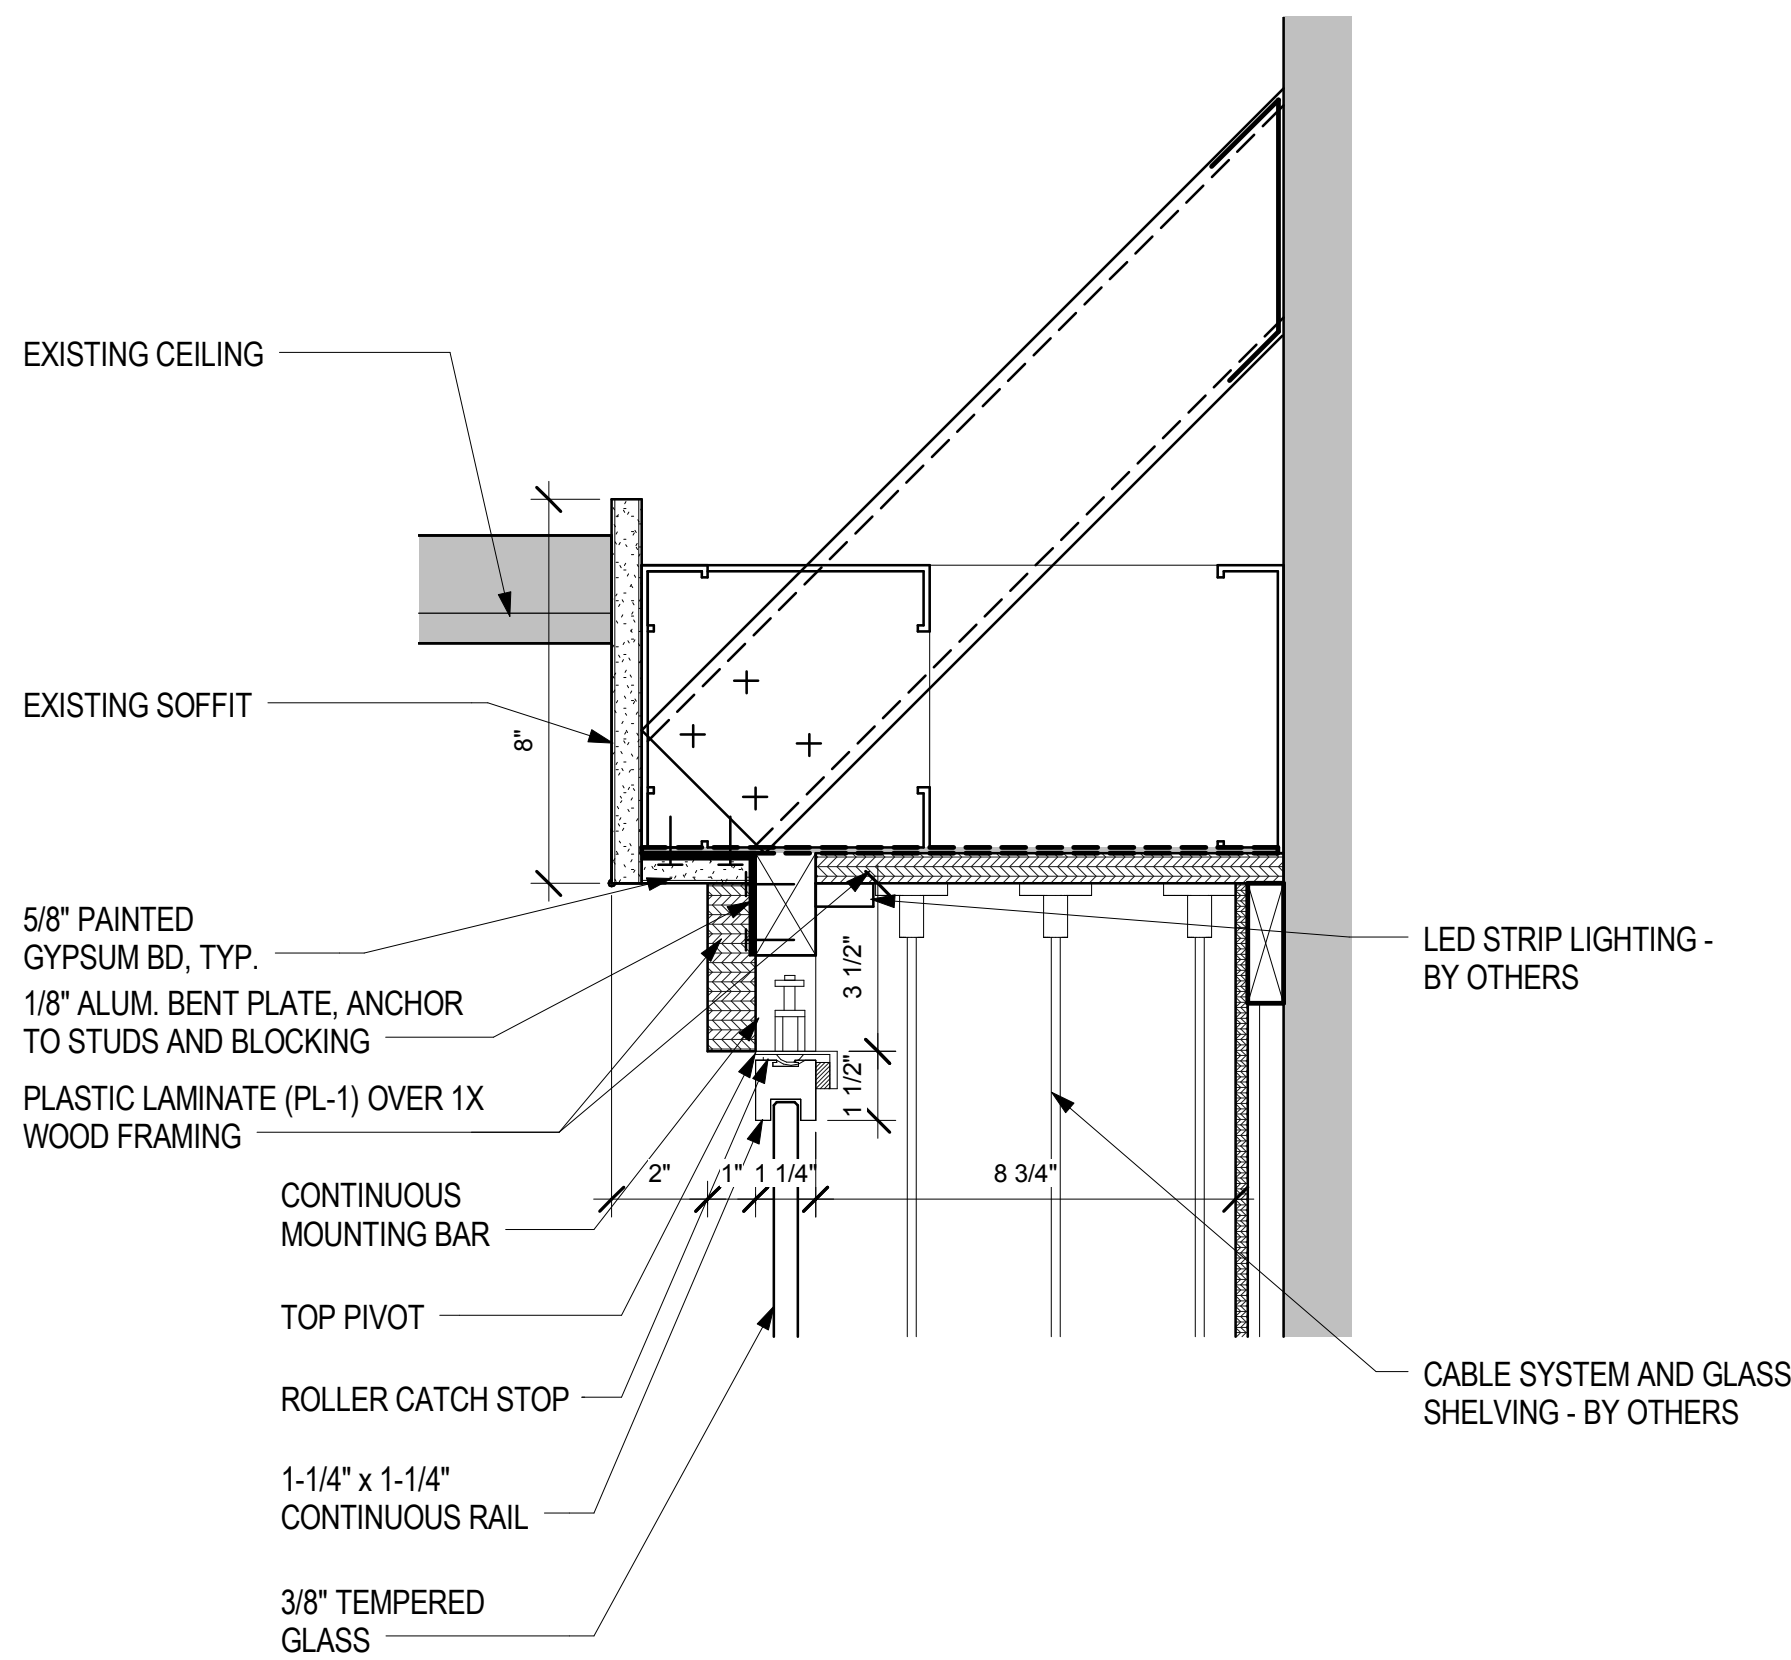

4 DISPLAY CASE HEAD DETAIL  
A1.2 3" = 1'-0"

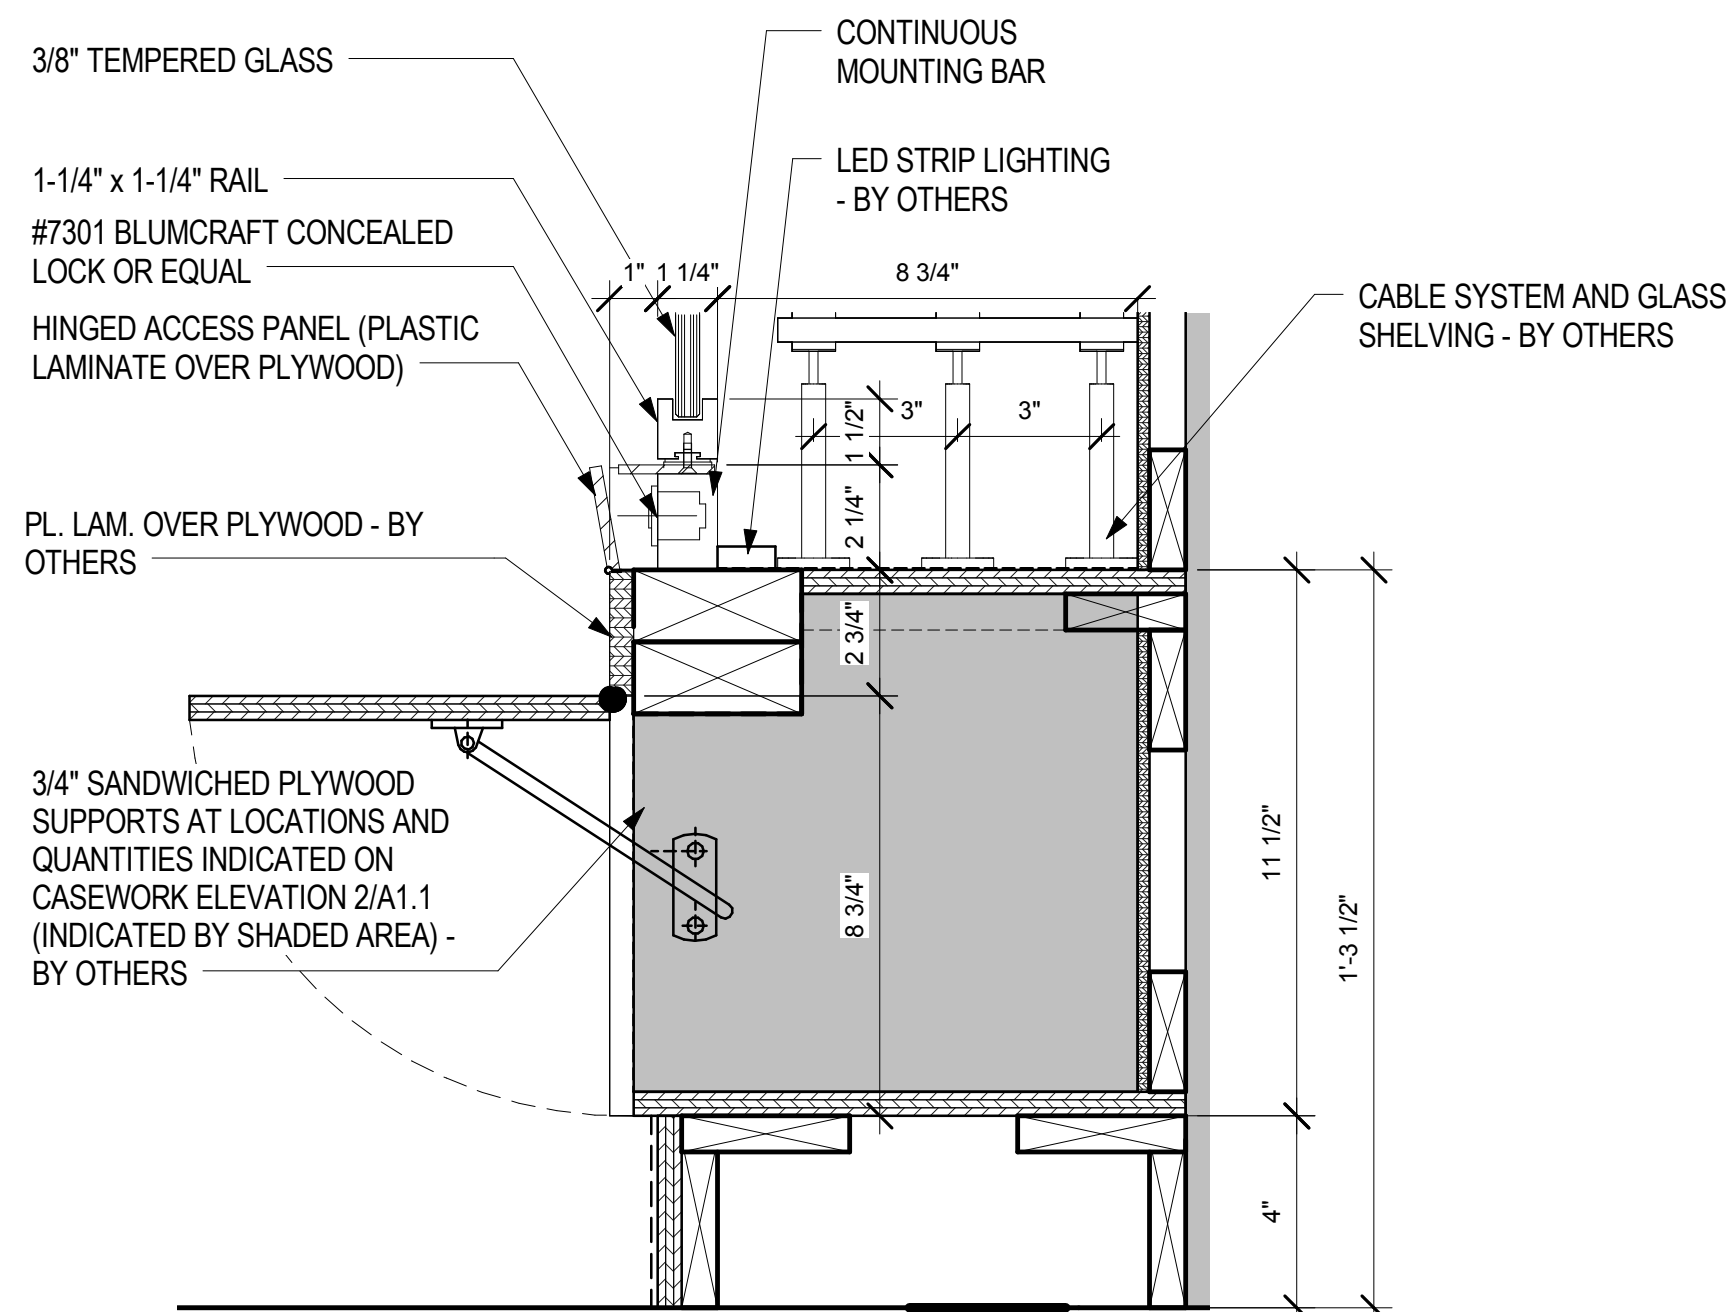


5 DISPLAY CASE BASE DETAIL  
A1.2 3" = 1'-0"

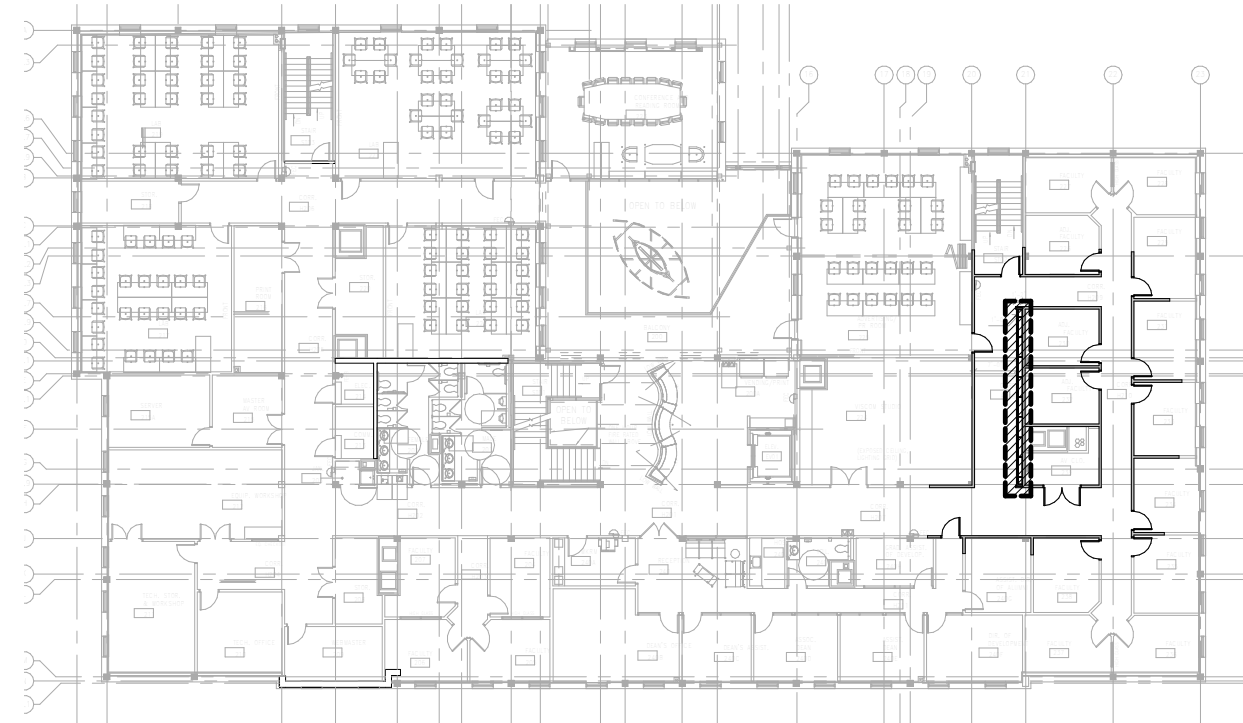

RENOVATION AREA - KEYPLAN  
N.T.S.

The Boudreaux Group  
1330 Lady St., Suite 600 (9900)  
P.O. Box 5995  
Columbia, SC 29950  
803.799.4477  
info@boudreauxgroup.com

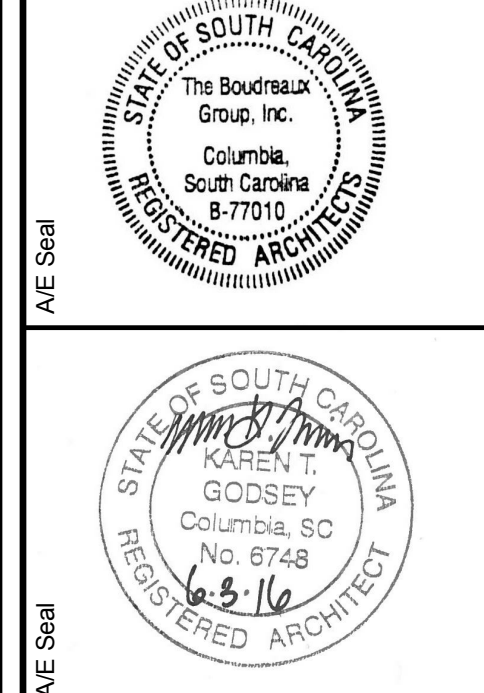

UNIVERSITY OF SOUTH CAROLINA  
JOURNALISM DISPLAY CASES  
COLUMBIA, SC  
STATE PROJECT NO: 50003199

No.	Description	Date	Project Number
			U-676-09-11
			Drawn By
			Author
			Checked By
			Checker
			JANUARY 6, 2017

Drawing Title:  
SECOND FLOOR PLAN,  
DISPLAY CASE ELEVATIONS,  
SECTIONS & DETAILS

Drawing No.  
A1.2