

1 ROOF PLAN

LEGEND	
(x##)	= ROOF AREA DESIGNATION
(diagonal lines)	= ROOF AREA NOT IN CONTRACT
(horizontal lines)	= METAL ROOF DECK
(stippled pattern)	= ROOF AREA TO BE COATED
(arrow)	= SLOPE IN DECK
(line with 'S')	= EXISTING GUTTER & DOWNSPOUT
(square with circle)	= GRAVITY VENT


**Shepard & Associates, LLC**  
 3547 Dishes Shoals Road, Suite 6  
 Irmo, South Carolina 29063  
 Phone: (803) 407-8284 E-mail: bob@saar.com Fax: (803) 407-8286

SHEET TITLE: **ROOF PLAN**  
 PROJECT DESCRIPTION: **Re-Roofing, Coating, Painting & Repairs**  
 CLIENT NAME: **USC-Union Central Building**

REVISIONS	DATE	APPROVER

PF No. 11012.013.004  
 DATE: 6/16/2017  
 SCALE: NTS  
 DRAWN: KAS  
 CHECKED: WBS

SHEET  
**R1**

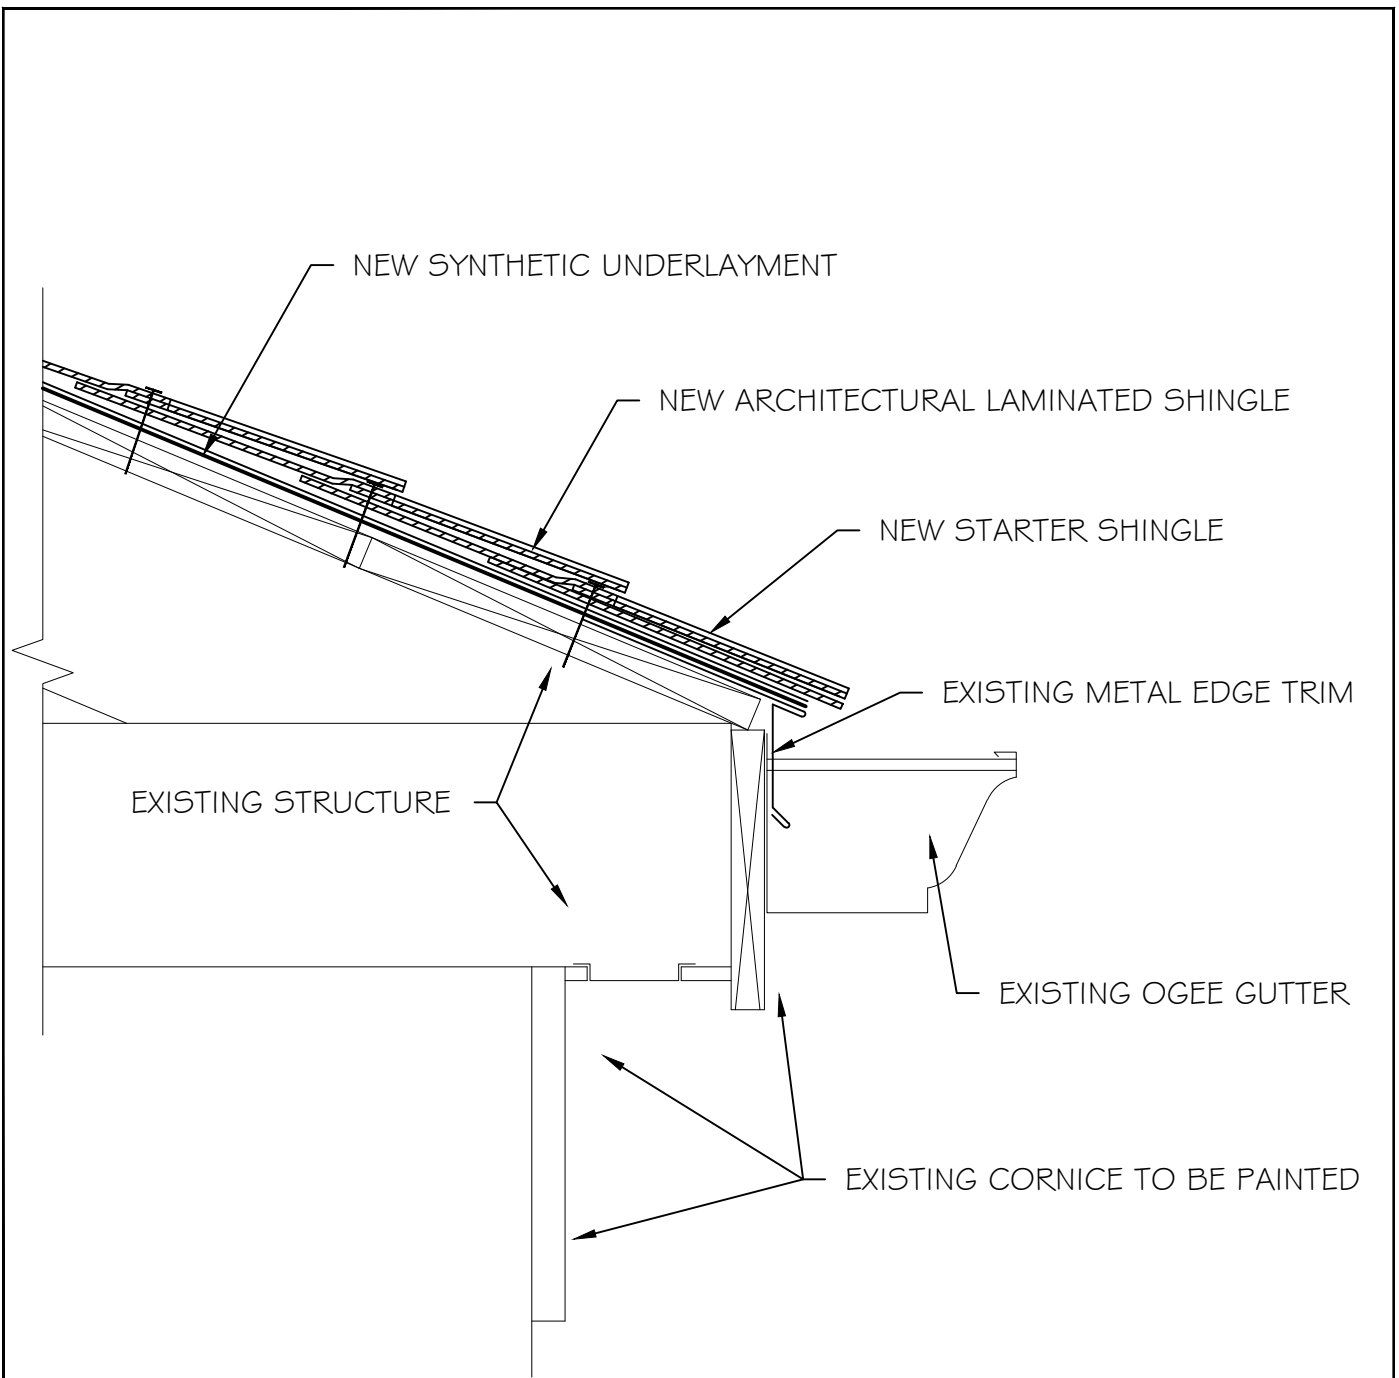


1 TYPICAL EAVE DETAIL

**Shepard & Associates, LLC**  
 3547 Dreher Shoals Road, Suite 6  
 Irmo, South Carolina 29063  
 Phone: (803) 407-8284 E-mail: bshep@sc.rr.com Fax: (803) 407-8206

SHEET TITLE: **EAVE DETAIL**  
 PROJECT DESCRIPTION: **Re-Roof, Coating, Painting & Repairs**  
 CLIENT NAME: **USC-Union Central Building**

PF No. 11012.013.004  
 DATE: 6/16/2017  
 SCALE: NTS  
 DRAWN BY: KAS  
 CHECKED BY: WBS

SHEET  
**D1**

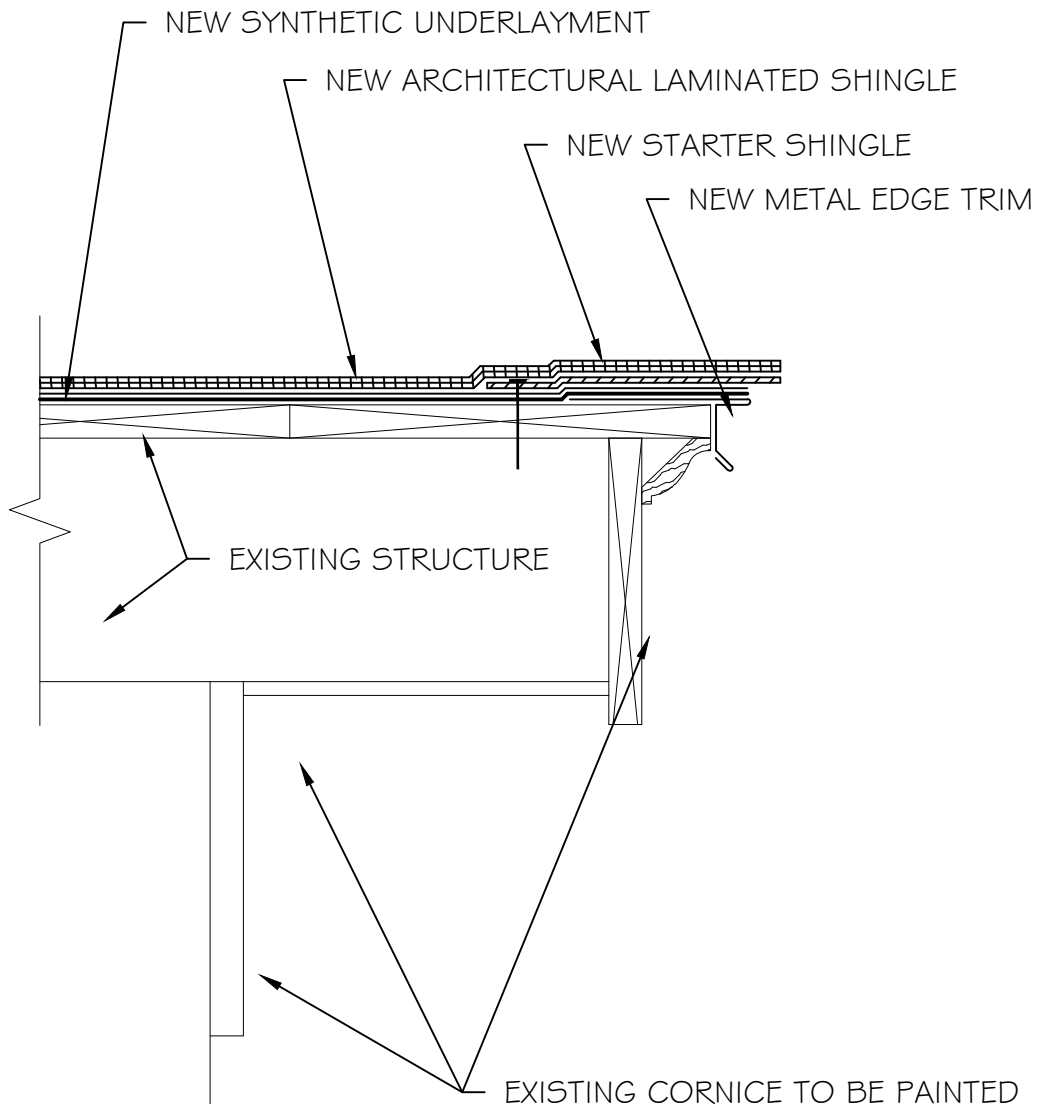

1 TYPICAL RAKE SHINGLE DETAIL

**Shepard & Associates, LLC**

3547 Dreher Shoals Road, Suite 6  
Irmo, South Carolina 29063

Phone: (803) 407-8284 E-mail: bshep@sc.rr.com Fax: (803) 407-8206

SHEET TITLE:

**RAKE SHINGLE DETAIL**

PROJECT DESCRIPTION:

**Re-Roof, Coating, Painting & Repairs**

CLIENT NAME:

**USC-Union Central Building**

PF No. 11012.013.004

DATE: 6/16/2017


SCALE: NTS

DRAWN BY: KAS

CHECKED BY: WBS

SHEET

**D2**

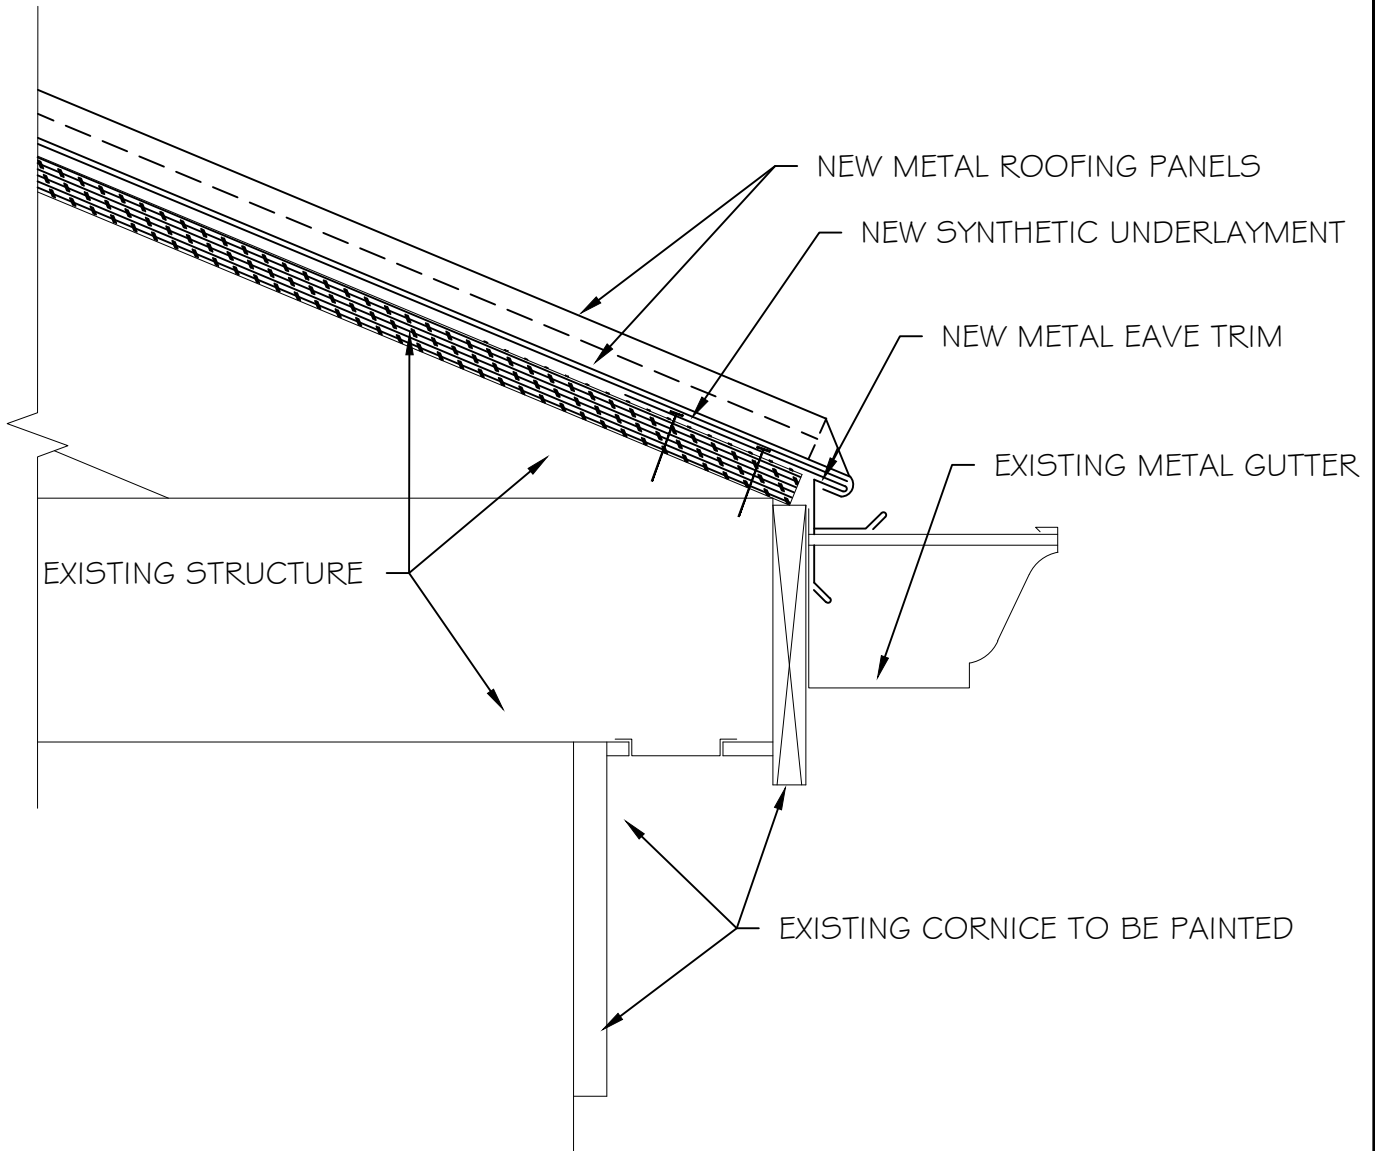

1 TYPICAL EAVE DETAIL

**Shepard & Associates, LLC**

3547 Dreher Shoals Road, Suite 6  
Irmo, South Carolina 29063

Phone: (803) 407-8284 E-mail: bshep@sc.rr.com Fax: (803) 407-8206

SHEET TITLE:

**EAVE DETAIL**

PROJECT DESCRIPTION:

**Re-Roof, Coating, Painting & Repairs**

CLIENT NAME:

**USC-Union Central Building**

PF No. 11012.013.004

DATE: 6/16/2017


SCALE: NTS

DRAWN BY: KAS

CHECKED BY: WBS



SHEET

**D3**

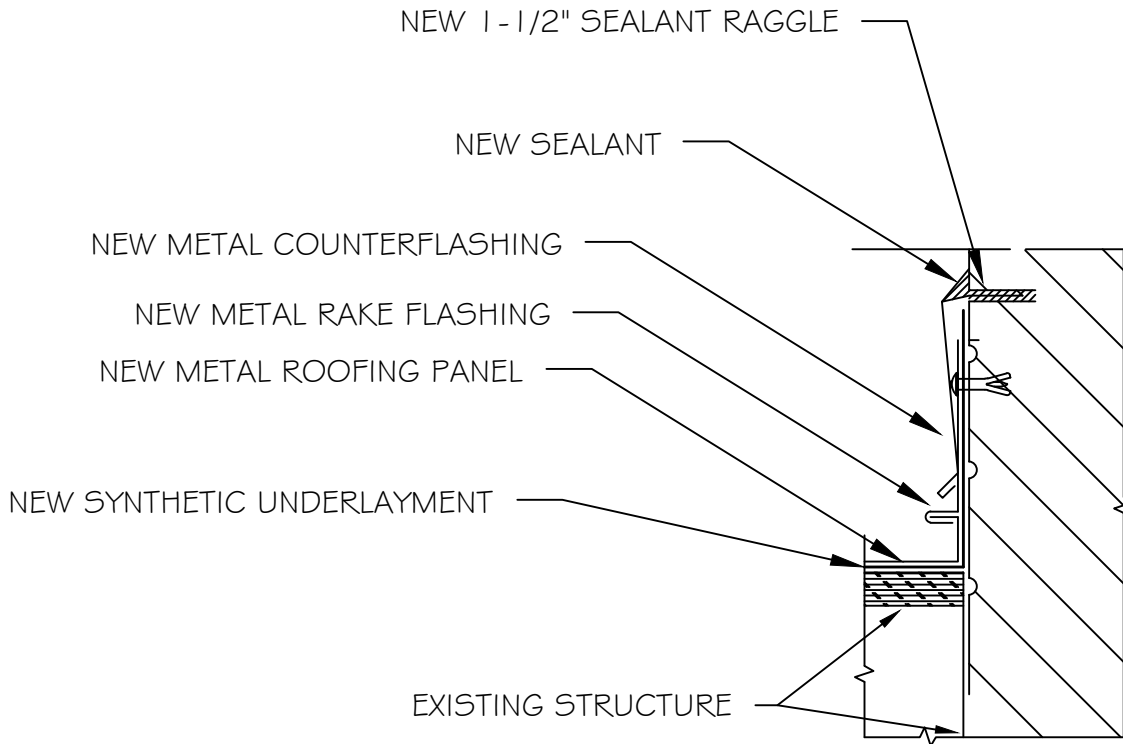

① Rake Detail

<b>Shepard &amp; Associates, LLC</b> 3547 Dreher Shoals Road, Suite 6 Irmo, South Carolina 29063 Phone: (803) 407-8284 E-mail: bshep@sc.rr.com Fax: (803) 407-8206	SHEET TITLE: <b>RAKE DETAIL</b>	PF No. 11012.013.004 DATE: 6/16/2017	SHEET <b>D4</b>
	PROJECT DESCRIPTION: <b>Re-Roof, Coating, Painting &amp; Repairs</b>	SCALE: NTS DRAWN BY: KAS	
	CLIENT NAME: <b>USC-Union Central Building</b>	CHECKED BY: WBS	

 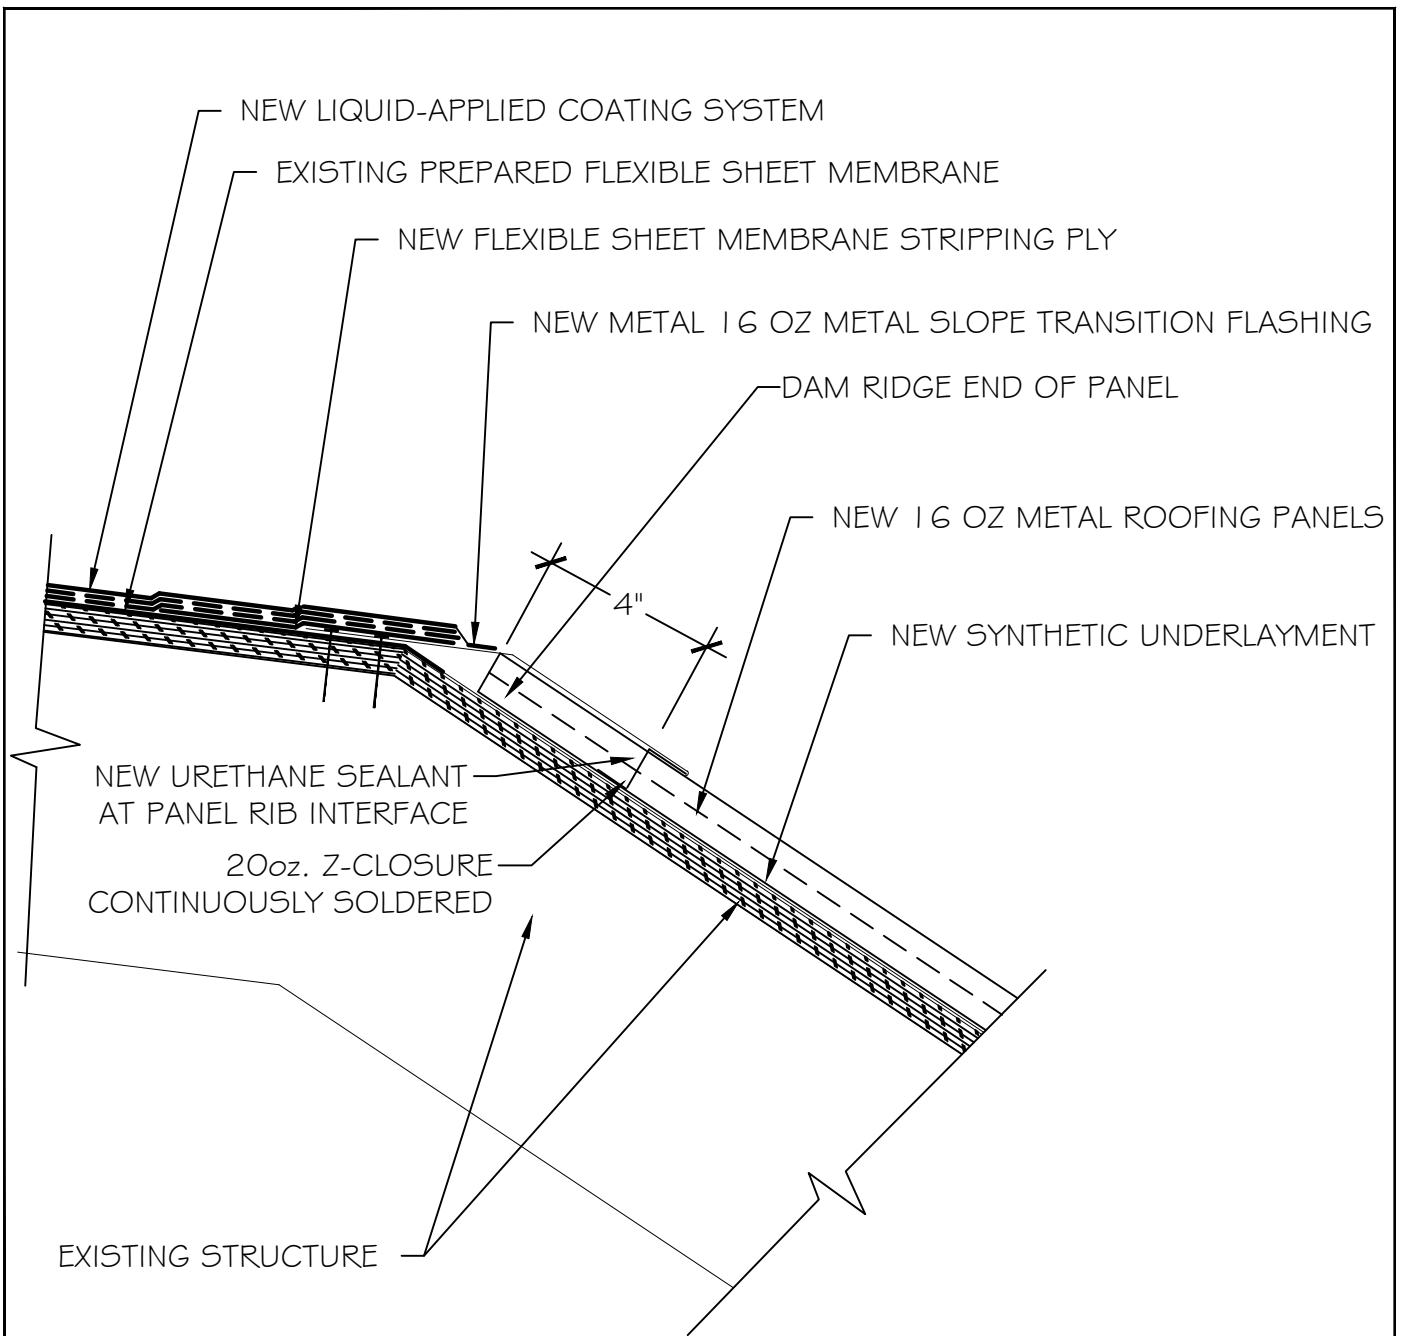

## TYPICAL SLOPE TRANSITION DETAIL

**Shepard & Associates, LLC**

3547 Dreher Shoals Road, Suite 6  
Irmo, South Carolina 29063

Phone: (803) 407-8284 E-mail: bshep@sc.rr.com Fax: (803) 407-8206

SHEET TITLE:

**SLOPE TRANSITION DETAIL**

PROJECT DESCRIPTION:

**Re-Roof, Coating, Painting & Repairs**

CLIENT NAME:

**USC-Union Central Building**

PF No. 11012.013.004

DATE: 6/16/2017


SCALE: NTS

DRAWN BY: KAS

CHECKED BY: WBS

SHEET

**D5**

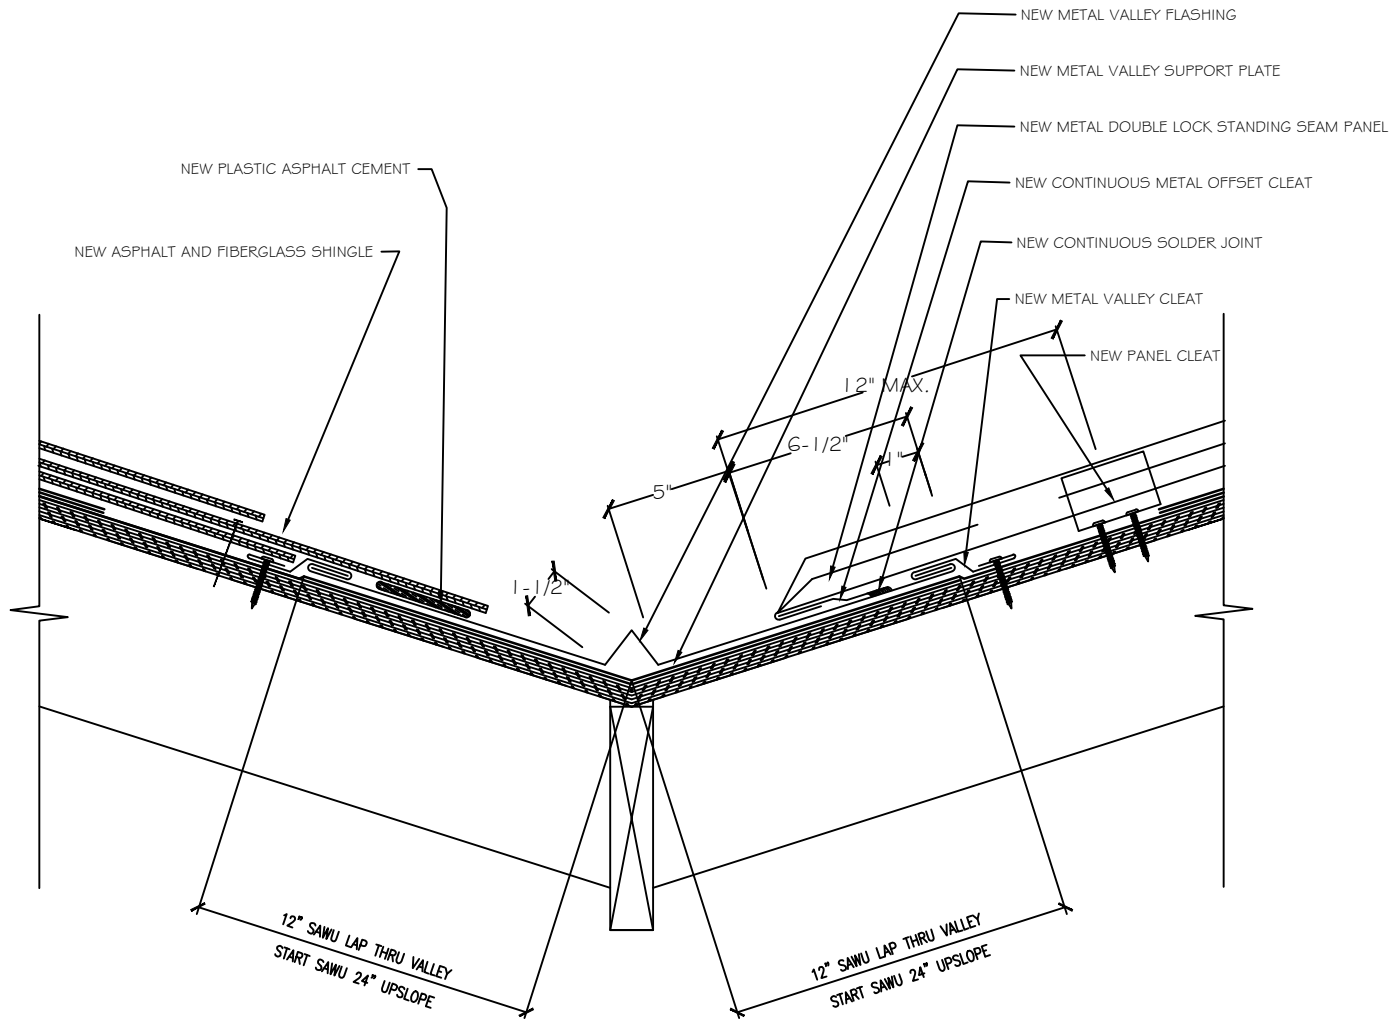

1 TYPICAL VALLEY DETAIL

Shepard & Associates, LLC

3547 Dishes Shoals Road, Suite 6  
Firmo, South Carolina 29063  
Phone: (803) 407-8284 E-mail: bob@shepa.com Fax: (803) 407-8286

SHEET TITLE: METAL VALLEY DETAIL



PROJECT DESCRIPTION: Re-Roof, Coating, Painting & Repairs

CLIENT NAME: USC-Union Central Building

REVISIONS	REVISION	DATE	APPROVER

PF No. 11012.013.004  
DATE: 6/16/2017  
SCALE: NTS  
DRAWN: KAS  
CHECKED: WBS

SHEET  
D6

 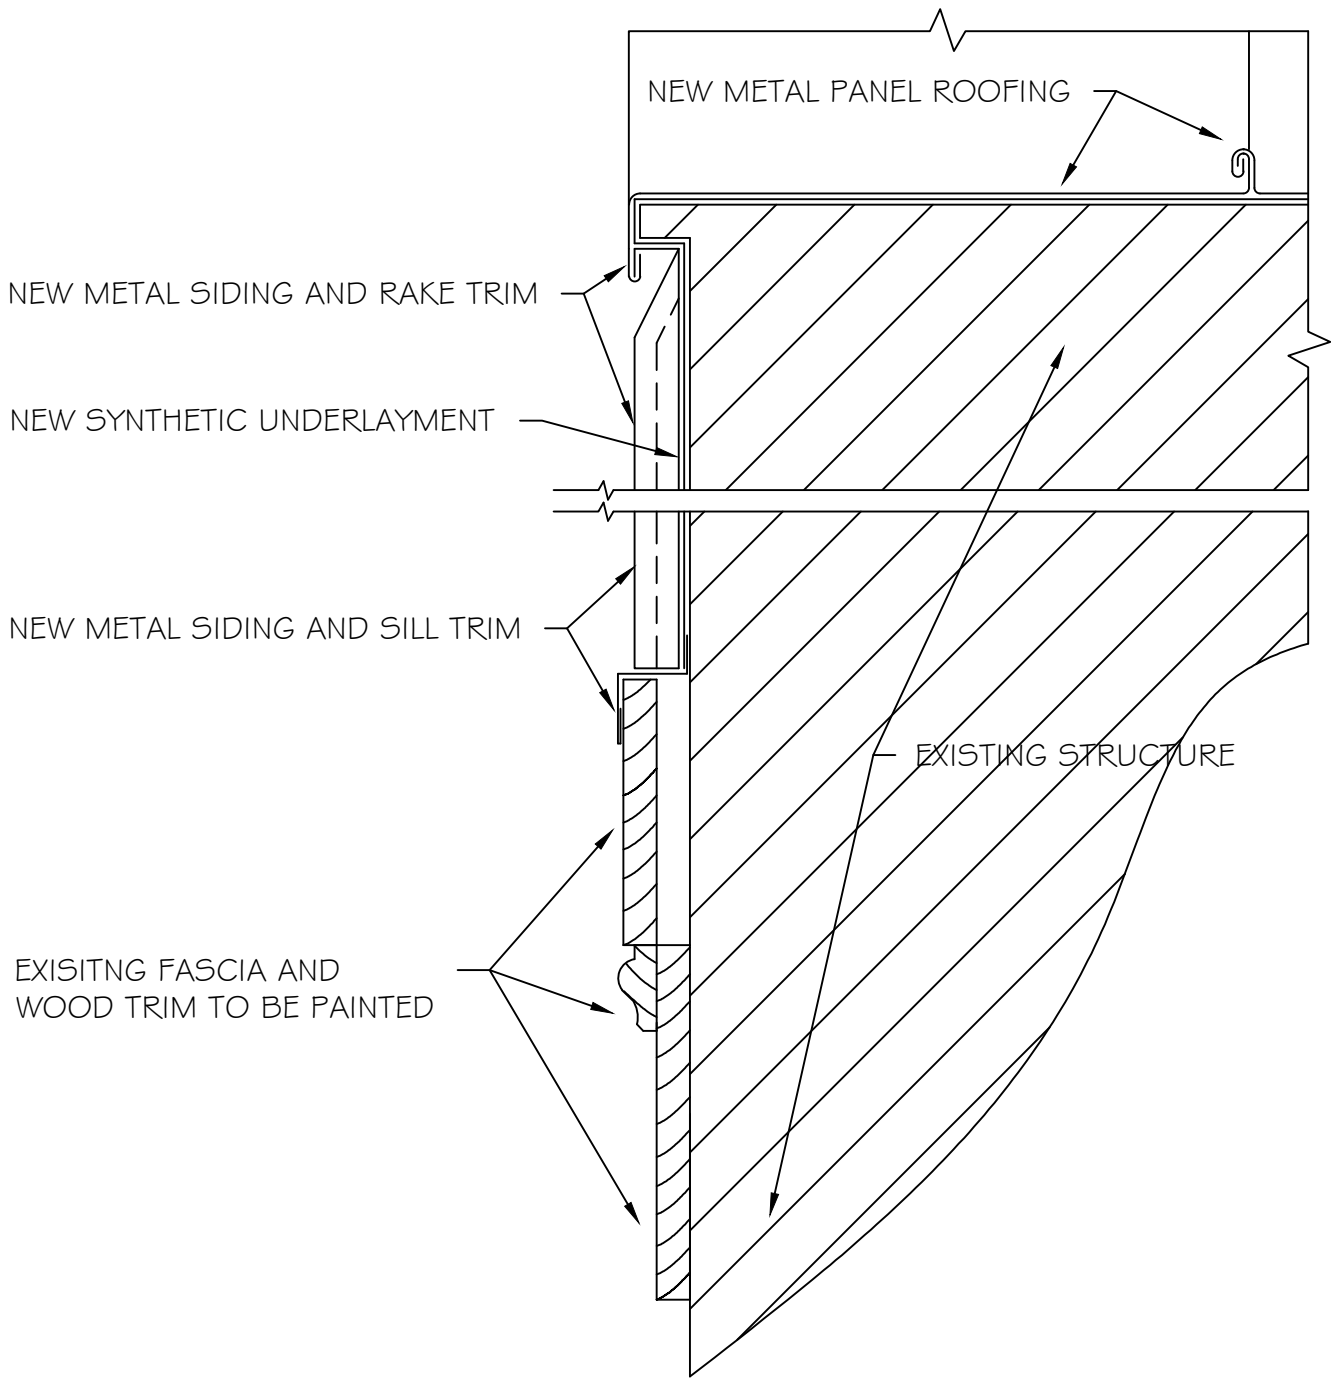

**GABLE RAKE DETAIL**  
 (BOTTOM LOCKING TO WALL PANEL HEAD)

**Shepard & Associates, LLC**

3547 Dreher Shoals Road, Suite 6  
 Irmo, South Carolina 29063

Phone: (803) 407-8284 E-mail: bshep@sc.rr.com Fax: (803) 407-8206

SHEET TITLE:

**GABLE RAKE DETAIL**

PROJECT DESCRIPTION:

**Re-Roof, Coating, Painting & Repairs**

CLIENT NAME:

**USC-Union Central Building**

PF No. 11012.013.004

DATE: 6/16/2017

SCALE: NTS


DRAWN BY: KAS

CHECKED BY: WBS

SHEET

**D7**



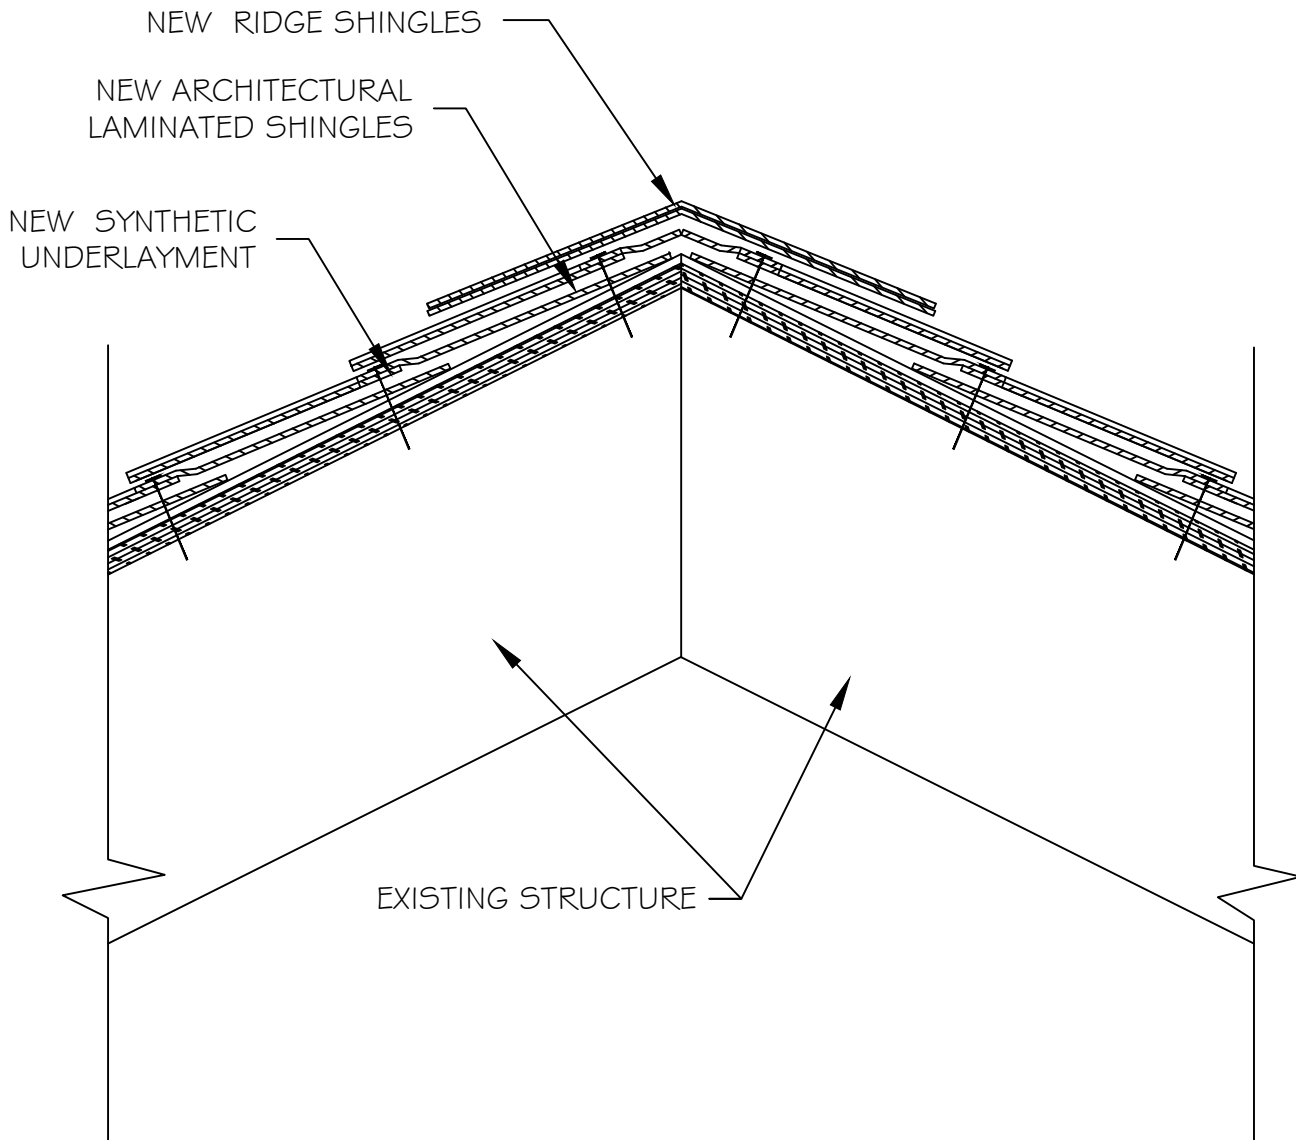

1 RIDGE DETAIL AT SHINGLED ROOFS

<b>Shepard &amp; Associates, LLC</b> 3547 Dreher Shoals Road, Suite 6 Irmo, South Carolina 29063 Phone: (803) 407-8284 E-mail: bshep@sc.rr.com Fax: (803) 407-8206	SHEET TITLE: <b>RIDGE AT SHINGLED ROOF</b>	PF No. 11012.013.004 DATE: 6/16/2017	SHEET <b>D8</b>
	PROJECT DESCRIPTION: <b>Re-Roof, Coating, Painting &amp; Repairs</b>	SCALE: NTS DRAWN BY: KAS	
	CLIENT NAME: <b>USC-Union Central Building</b>	CHECKED BY: WBS	