


<b>FINAL FOUR DISPLAY WALL</b>  <b>A2.06</b>	UNIVERSITY OF SOUTH CAROLINA CLA TROPHY DISPLAY  801 Lincoln St Columbia, SC <b>GMC # ACOL170003</b>	<b>ISSUE DATE</b> 10/25/17	1320 Main Street, Suite 300 Columbia, SC 29201 T 803.724.1282 GMCNETWORK.COM	
		REVISION 1 01/10/18		
		DRAWN BY: JCB/MWW CHECKED BY: MWW		

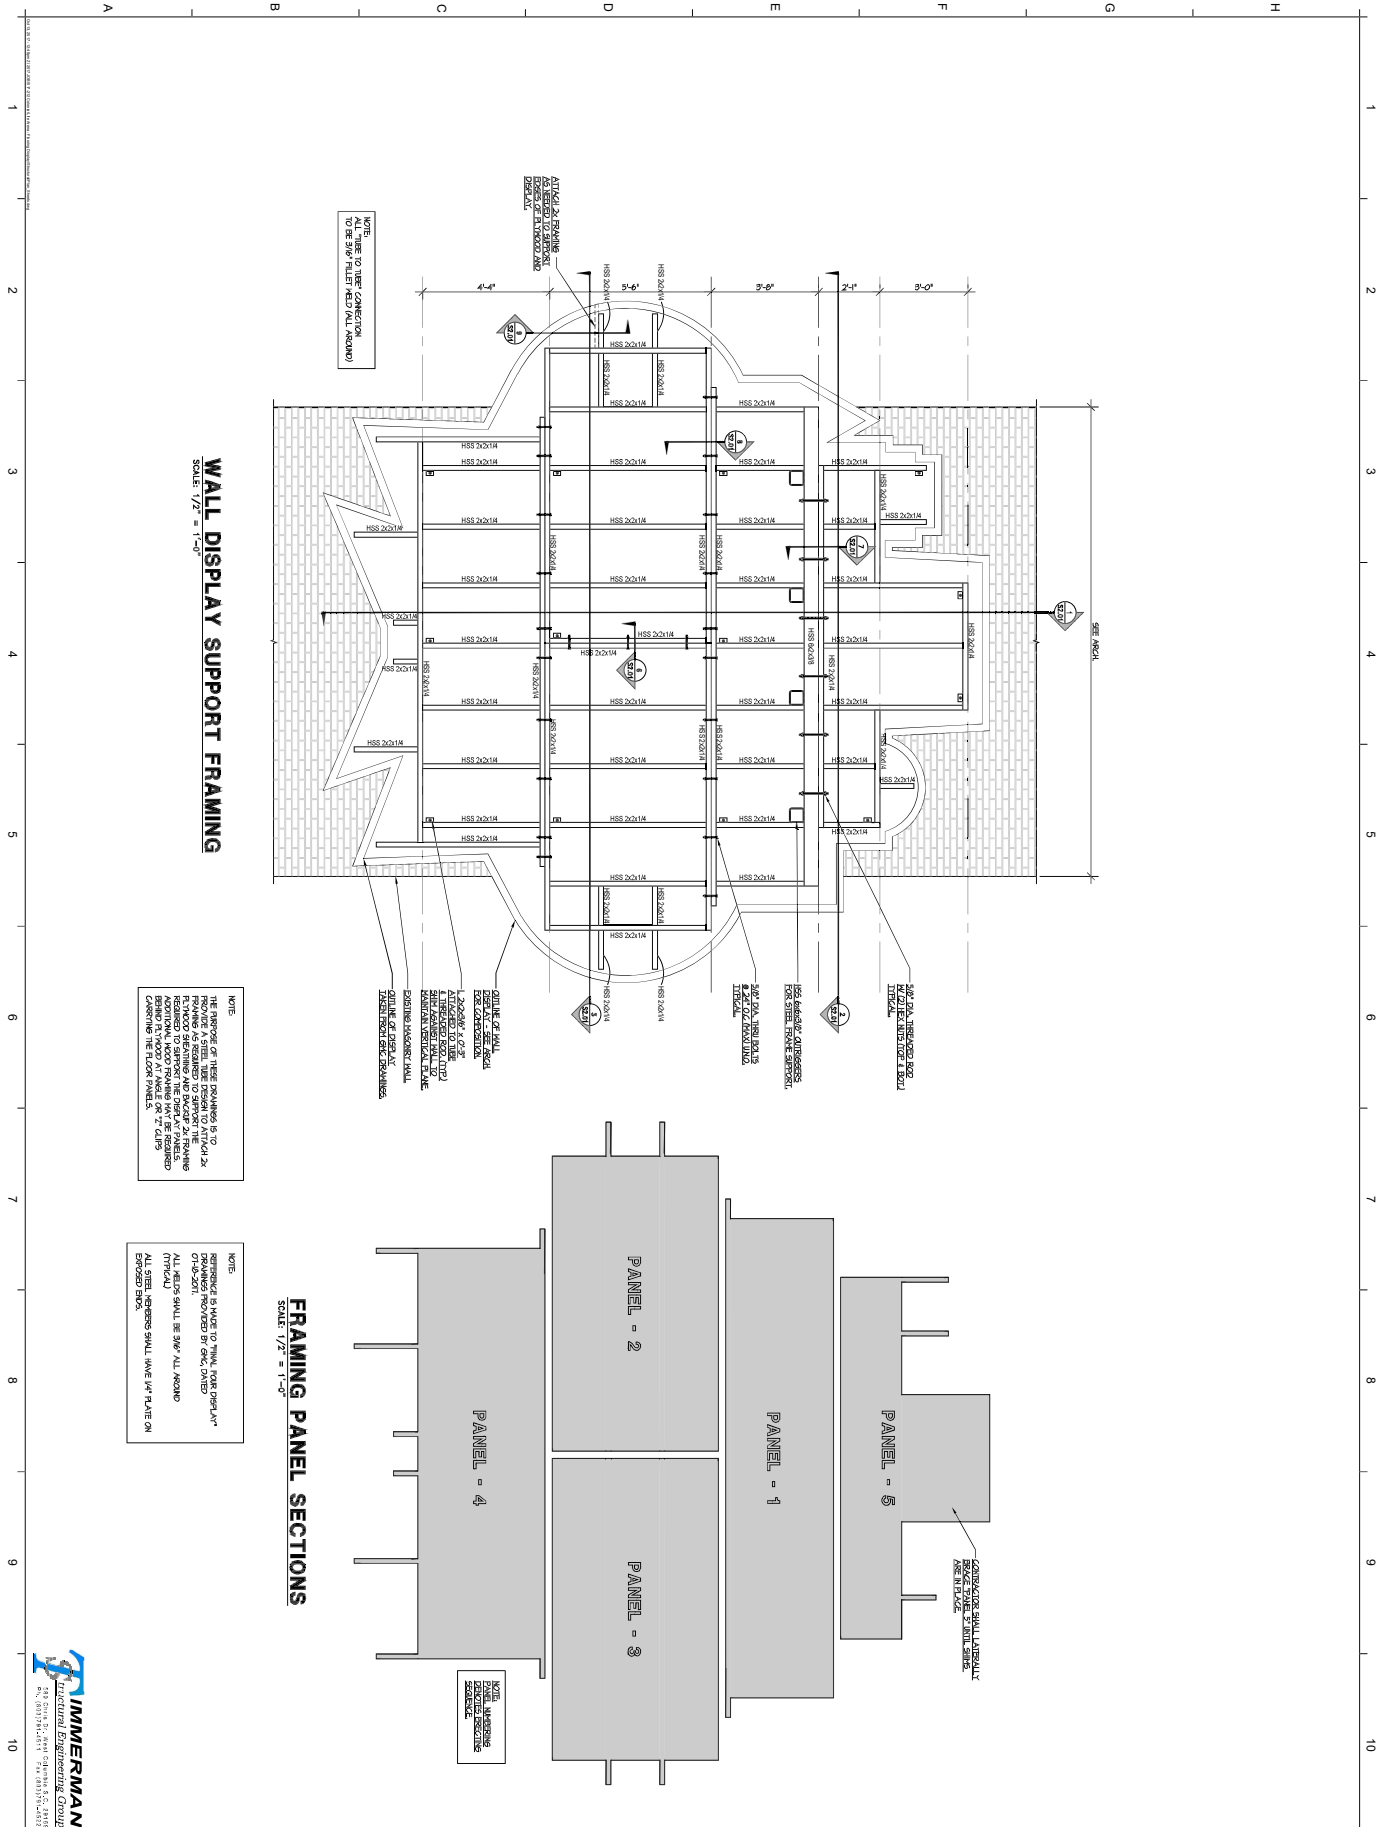

**WALL DISPLAY SUPPORT FRAMING**


SCALE: 1/2" = 1'-0"

NOTE:  
 THE SPACING OF THESE BEAMS IS TO MATCH THE WALL PANELS TO BE SHIP FILED TO THE LEFT AND RIGHT. THE WALL PANELS TO BE SHIP FILED TO THE LEFT AND RIGHT SHALL BE SHIP FILED TO THE LEFT AND RIGHT.

NOTE:  
 BEAMS TO BE SHIP FILED TO THE LEFT AND RIGHT SHALL BE SHIP FILED TO THE LEFT AND RIGHT. 

**FRAMING PANEL SECTIONS**

SCALE: 1/2" = 1'-0"

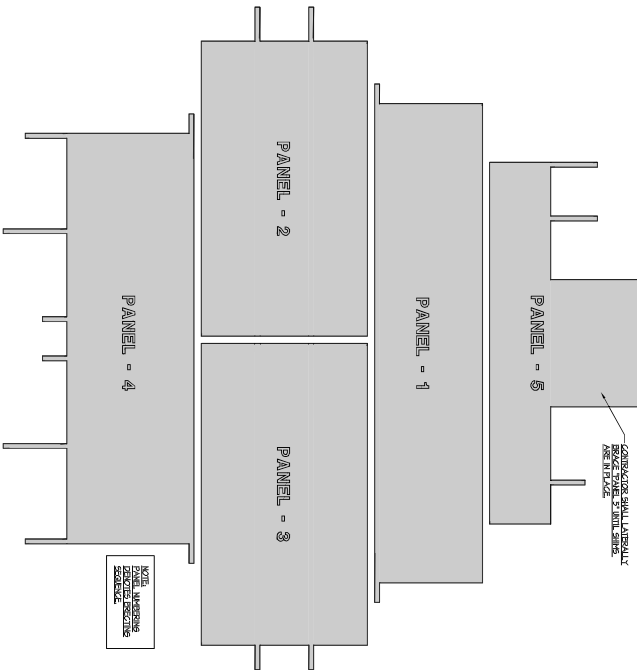

**FRAMING PLAN & SECTIONS**


**S1.01**

UNIVERSITY OF SOUTH CAROLINA  
 CLA TROPHY DISPLAY  
 801 Lincoln St  
 Columbia, SC  
**GMC # ACOL170003**

ISSUE	DATE
CONTRACT DOCUMENTS	07/18/17
DRAWN BY:	JCB/MWWW
CHECKED BY:	MWWW

101 East Washington Street, Suite 200  
 Greenville, SC 29601  
 T 864.527.0460  
 GMCNETWORK.COM



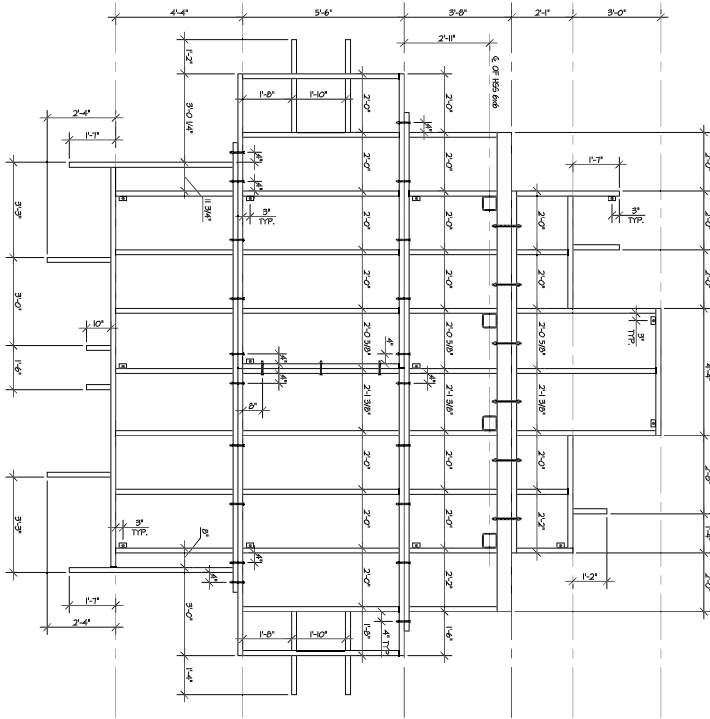

**DIMENSIONAL FRAMING LAYOUT**  
 SCALE: 1/2" = 1'-0"



**FRAMING PLAN & SECTIONS**

**S1.02**

UNIVERSITY OF SOUTH CAROLINA  
 CLA TROPHY DISPLAY  
 801 Lincoln St  
 Columbia, SC  
**GMC # ACOL170003**


ISSUE	DATE
CONTRACT DOCUMENTS	07/18/17
DRAWN BY:	JCB/MWW
CHECKED BY:	MWW

101 East Washington Street, Suite 200  
 Greenville, SC 29601  
 T 864.527.0460  
 GMCNETWORK.COM






1 UPPER LEVEL DEMOLITION PLAN  
1/8" = 1'-0"

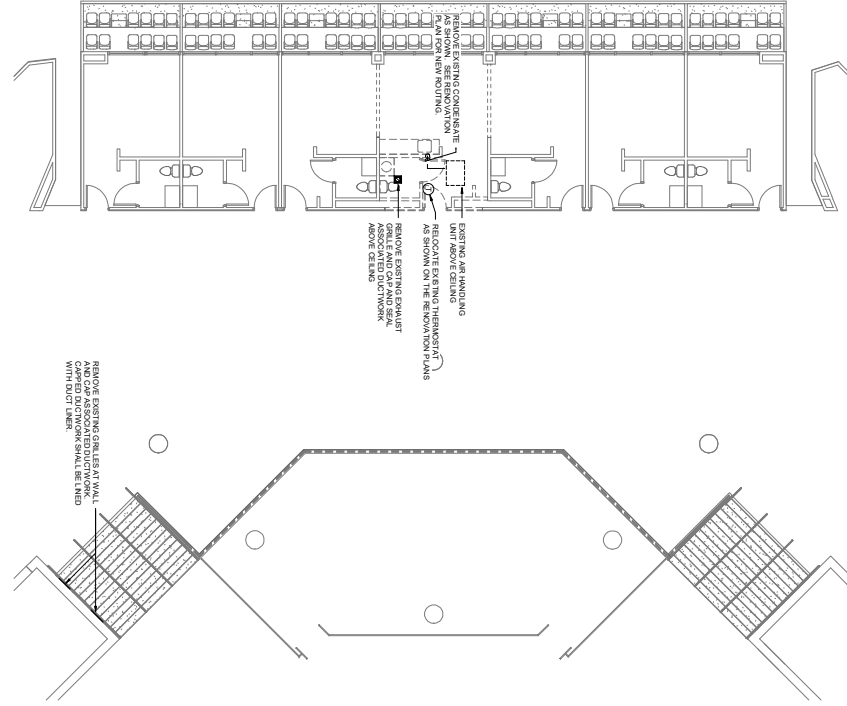

2 UPPER LEVEL RENOVATION PLAN  
1/8" = 1'-0"

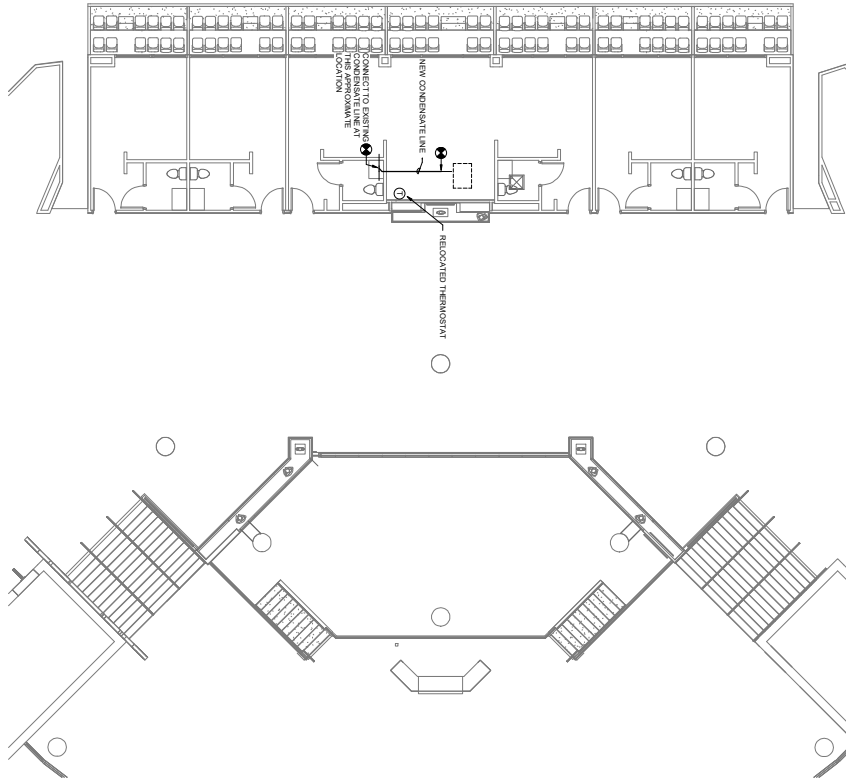

**Savoyett & Associates**  
CONSULTING ENGINEERS  
201 North Main Street, Suite 1100  
Columbia, SC 29201

10/13/2017 2:42:01 PM

FLOOR PLANS

M1.01

UNIVERSITY OF SOUTH  
CAROLINA CLA TROPHY DISPLAY  
801 Lincoln St  
Columbia, SC  
GMC # ACOL170003

ISSUE #	DATE
CONTRACT DOCUMENTS	10/10/17
DRAWN BY:	STS
CHECKED BY:	BJJ

101 East Washington Street, Suite 200  
Greenville, SC 29601  
T 864.527.0460  
GMCNETWORK.COM

