


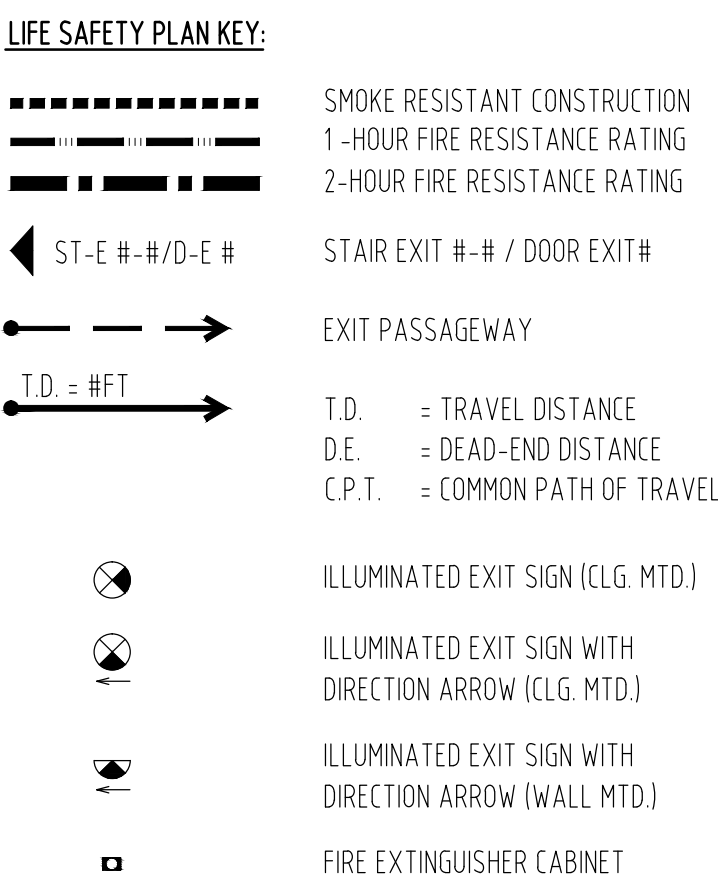

SMOKE PARTITIONS NOTE:
SMOKE PARTITIONS TO BE PROVIDED WITH SMOKE RESISTANT DOORS,
SAFETY GLAZING AS REQUIRED AND SMOKE STOPPING.

LEVEL 5 OCCUPANCY CALCULATION BY AVAILABLE FIXTURE COUNT ON LEVEL 4
1. LEVEL 5 OCCUPANTS WILL UTILIZE LEVEL 4 EXCESS WATER CLOSETS : 7 AVAILABLE FEMALE
WATER CLOSETS X 1 W.C./65 FEMALE OCCUP. = 455 FEMALE OCCUPANTS. 455 X 2 = 910 TOTAL
OCCUPANTS 910 OCCUPANTS X 155 S.F./OCCUP. = 13,650 S.F. OCCUPIABLE SPACE ON LEVEL 5.

LEVEL 5 OCCUPANT LOAD					
ROOM#	NAME	AREA (SF)	OCCUP. GROUP	OCCUP. LOAD FACTOR	OCCUP. LOAD
	TERRACE	28319	A-3	POSTED	910
TOTAL					910
LEVEL 5 EGRESS CAPACITY (# OF OCCUPANTS SERVICED)					
	DOOR WIDTH (INCH)	STAIR WIDTH (INCH)	AVAILABLE CAPACITY	REQUIRED CAPACITY	
STAIR 1 ST-E1-5	46	69	230	228	
STAIR 2 ST-E2-5	46	69	230	227	
STAIR 3 ST-E3-5	46	69	230	228	
STAIR 4 ST-E4-5	46	69	230	227	
TOTAL			920	910	

SHEET NUMBER :

REFERENCES:

- ## BID PACKAGE 2 NOTES


- 1) BID PACKAGE 2 CONTRACTOR SHALL ENCOUNTER THE SITE WITH GRADES AS SHOWN.
- 2) BID PACKAGE 2 CONTRACTOR SHALL REFER TO FOUNDATION DRAWINGS FOR PROPOSED SUBGRADE ELEVATIONS & GRADING.

_____ G _____	GAS LINE
_____ W _____	WATER LINE
_____ SS _____	SANITARY SEWER LINE
_____ CW _____	CHILLED WATER LINE
_____ ST _____	STEAM LINE
_____ UE _____	UNDERGROUND ELECTRIC
_____ OHP _____	OVERHEAD POWER
_____ FOC _____	FIBER OPTIC
=====	STORM DRAINAGE LINE


DEWATERING NOTE

IF PUMPS ARE UTILIZED TO DEWATER GRADING AREAS, SEDIMENT FILTER BAGS SHALL BE INCORPORATED INTO PUMPING SYSTEM.

	275	EXISTING CONTOUR
	280	
	263	PROPOSED CONTOUR
	265	

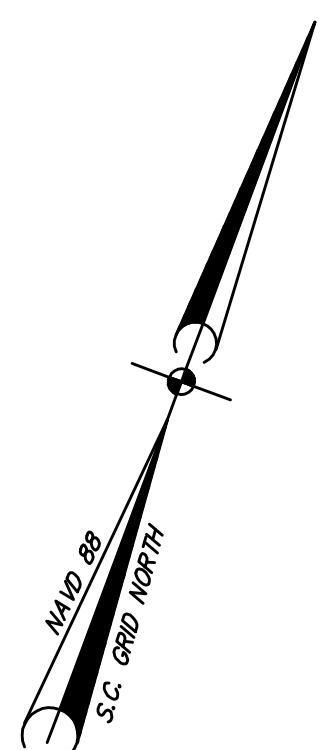

Vicinity Map (NTS)

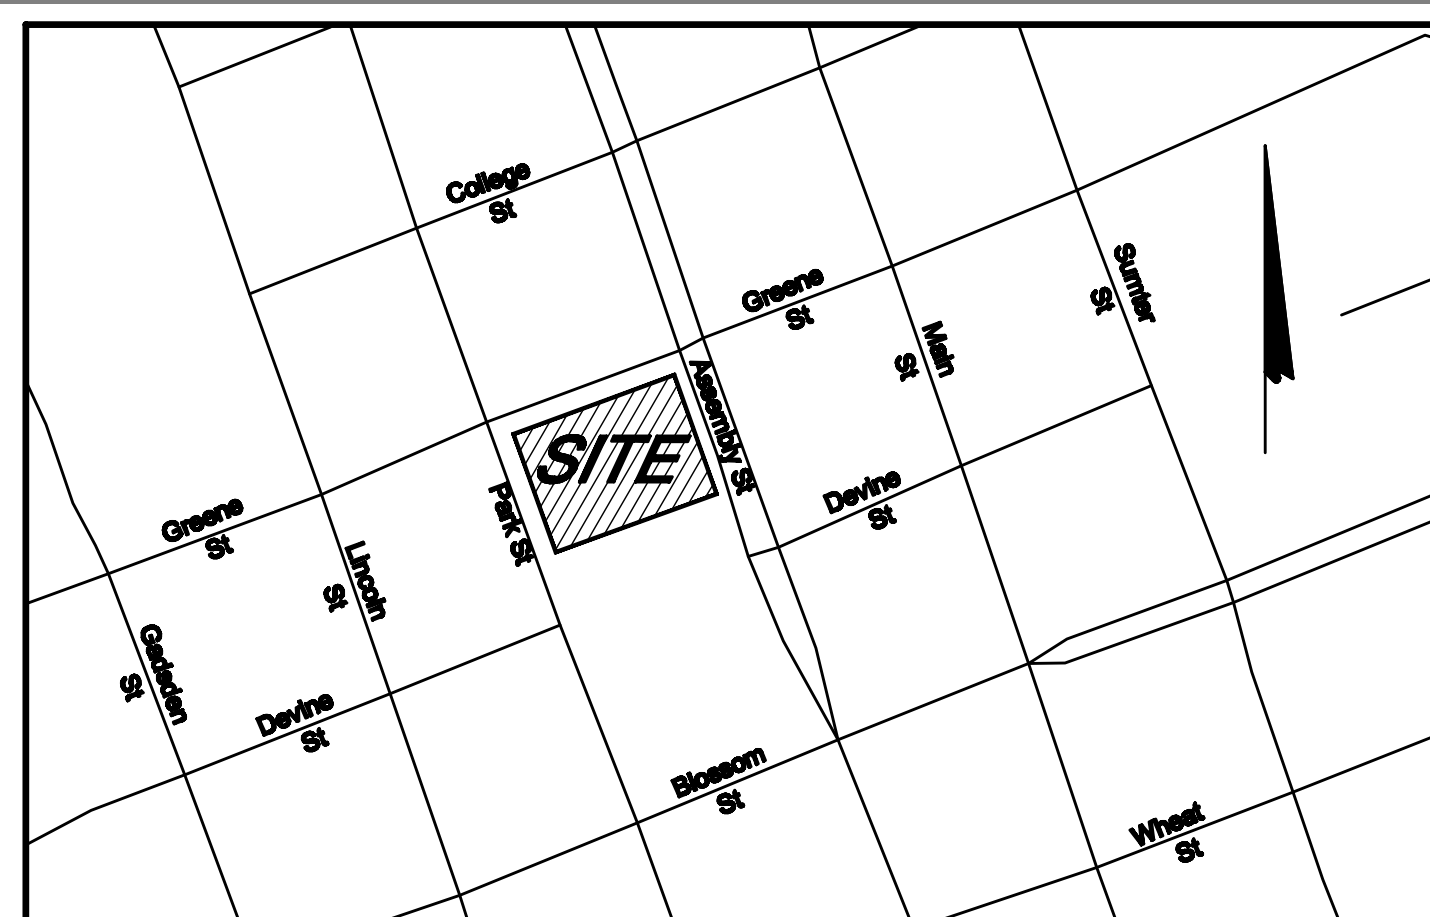

SPECIFICATIONS:
ROBERT SCHWARTZ & ASSOCIATES
589 8TH. AVE., 17TH. FLOOR
NEW YORK, NY 10018
TEL: 212 691 3248 FAX: 212 633 1613


BID PACKAGE 2:

STRUCTURE

DECEMBER 9, 2011

PHASE :

SEAL & SIGNATURE					
REF	2011.12.09				
REF	2011.11.30				
REF	2011.10.19				
4	2011.10.17				
3	2011.09.09				
2	2011.08.29				
1	2011.08.19				
0	2011.07.14				
ISSUE NO.	ISSUE DATE	ISSUE NO.	ISSUE DATE	ISSUE NO.	ISSUE DATE

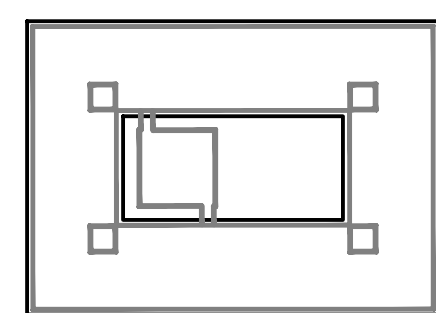

KEY PLAN & NORTH SIGN

 $1'' = 30$

INTERMEDIATE GRADING &
STORM DRAINAGE PLAN
(FOR REFERENCE ONLY)

SHEET TITLE :

C1300

SHEET NUMBER

- 1) THE SITE IS IDENTIFIED AS RICHLAND COUNTY TAX PARCEL 08915-08-01 (PORTION).
- 2) THE PROJECT SITE IS IN THE CITY OF COLUMBIA.
- 3) ALL ELEVATIONS SHOWN HAVE BEEN BASED UPON NAVD 88 DATUM.
- 4) THE CONTRACTOR IS RESPONSIBLE FOR DETERMINING THE LOCATIONS AND ELEVATIONS OF ALL UNDERGROUND UTILITIES PRIOR TO CONSTRUCTION.
- 5) ALL DIMENSIONS REFERENCED TO THE CURB INCLUDING RADII ARE TO THE FACE OF CURB (PARKING LOT SIDE).

1) SITE SURVEY AND TOPOGRAPHIC SURVEY PLAT PREPARED FOR
UNIVERSITY OF SOUTH CAROLINA DARLA MOORE SCHOOL OF BUSINESS
DATED NOVEMBER 3, 2010, BY B.P. BARBER AND ASSOCIATES, INC.

_____ G _____	GAS LINE
_____ W _____	WATER LINE
_____ SS _____	SANITARY SEWER LINE
_____ SS _____ CW _____	CHILLED WATER LINE
_____ ST _____	STEAM LINE
_____ UE _____	UNDERGROUND ELECTRIC
_____ OHP _____	OVERHEAD POWER
_____ FOC _____	FIBER OPTIC
=====	STORM DRAINAGE LINE

_____ 275 _____ EXISTING CONTOUR
 _____ 280 _____
 _____ PROPOSED CONTOUR

 x229.70 PROPOSED SPOT ELEVATION

- 1) ALL MATERIAL AND INSTALLATION ARE TO MEET REQUIREMENTS OF CITY OF COLUMBIA & SDCHEC.
- 2) CONTRACTOR IS RESPONSIBLE FOR FURNISHING AS-BUILT INFORMATION TO ENGINEER ON STORAGE DRAINAGE LOCATIONS.
- 3) CONTRACTOR SHALL NOTIFY CITY ENGINEER'S OFFICE 48 HOURS PRIOR TO STARTING WORK.
- 4) CONTRACTOR IS RESPONSIBLE FOR ACQUIRING NECESSARY PERMITS FROM CITY OF COLUMBIA & SDCHEC.
- 5) ALL CONCRETE PITS SHALL BE IN ACCORDANCE WITH ASTM-C-76 CLASS III, B WALL UNLESS OTHERWISE INDICATED AND SHALL BE INSTALLED PER SCDOT SPECIFICATIONS. ALL CONCRETE PIPE JOINTS SHALL BE WATER-TIGHT.
- 6) PIPE SLOPES SHALL NOT BE DECREASED FROM THOSE SHOWN WITHOUT PRIOR APPROVAL FROM THE ENGINEER.
- 7) CONTRACTOR SHALL FURNISH & INSTALL ALL BENDS, FITTINGS, ETC. AS REQUIRED TO FACILITATE CONSTRUCTION OF ROOF DRAINAGE COLLECTION SYSTEM. GRADE CLEANOUTS SHALL BE INSTALLED IN EACH STREAM OF EACH FUNCTIONAL SYSTEM.
- 8) HOPE - SMOOTH INTERIOR CORRUGATED PLASTIC PIPES & FITTINGS MAY BE UTILIZED WHERE INDICATED.
- 9) HOPE SHALL BE INSTALLED PER MANUFACTURER'S GUIDELINES FOR HEAVY DUTY DRAINAGE APPLICATIONS & IN ACCORDANCE WITH ASTM D2321 "STANDARD PRACTICE FOR UNDERGROUND INSTALLATION OF THERMOPLASTIC PIPE FOR SEWERS & OTHER GRAVITY APPLICATIONS". ALL HOPE SHALL BE INSTALLED PER SCDOT SPECIFICATIONS. ALL HOPE PIPE JOINTS SHALL BE WATER-TIGHT.

BUILDING BY OTHERS
(262,000 SF)
(HEIGHT=113.7')
(TMS 08915-08-01)

**BID PACKAGE 1C STORM DRAINAGE IMPROVEMENTS
SHOWN, EXCEPT FOR LINES 'B1' & 'B2', SHALL BE
INSTALLED DURING A LATER PHASE - COORDINATE
WITH CONSTRUCTION MANAGER**

**COORDINATE INSTALLATION OF STORM DRAINAGE
IN PLAZA AREA WITH CONSTRUCTION MANAGER &
BID PACKAGE 3 CONTRACTOR**

CAROLINA COLISEUM
MULTI-LEVEL
CONCRETE BLOCK BUILDING

USC BUSINESS PARTNERSHIP FOUNDATION
ON BEHALF OF
USC CAMPUS PLANNING & CONSTRUCTION
PROJECT NAME:

UNIVERSITY OF SOUTH CAROLINA
DARLA MOORE SCHOOL OF BUSINESS
CONSTRUCTION

OSE PROJECT NUMBER
H27-6069-AC-2

743 GREENE STREET
COLUMBIA, SC 20298
TEL: 803 777 4022 FAX: 803 777 0484

ARCHITECT:
RAFAEL VINOLY ARCHITECTS PC
50 VANDAM STREET
NEW YORK, NY 10013
TEL: 212 924 5060 FAX: 212 924 5858

STRUCTURAL ENGINEER, MEP ENGINEER,
CIVIL ENGINEER, FIRE PROTECTION
ENGINEER:

STEVENS & WILKINSON
1501 MAIN STREET, FLOOR 1
COLUMBIA, SC 29201-5801
TEL: 803 765 0320 FAX: 803 254 6209

TELECOMMUNICATIONS, AUDIOVISUAL & ACOUSTIC

JAFFE HOLDEN ACOUSTICS, INC.
114 WASHINGTON STREET
NORWALK, CT 06854-3007
TEL: 203 838 4167 FAX: 203 838 4168

LANDSCAPE ARCHITECT:
GRIMBALL-COTTERILL ASSOCIATES
600 BELTLINE BOULEVARD
COLUMBIA, SC 29205
TEL: 803 738 9525 FAX:

SURVEYOR:
BP BARBER & ASSOCIATES, INC.
101 RESEARCH DRIVE
COLUMBIA, SC 29202-1116
TEL: 803 429 4028 FAX:

BUILDING CODE:
HUGHES ASSOCIATES
3610 COMMERCE DRIVE, SUITE 817
BALTIMORE, MD 21227-1652
TEL: 410 737 8677 FAX: 410 737 8688

LIGHTING DESIGNER
ONE LUX STUDIO, LLC
39 WEST 13TH. STREET
NEW YORK, NY 10011
TEL: 212 201 5792 FAX: 212 615 3700

FOOD & WASTE MANAGEMENT:
WILLIAM CARUSO & ASSOCIATES, INC.
9200 E. MINERAL AVE., SUITE 320
ENGLEWOOD, CO 80112
TEL: 303 649 1600 FAX: 303 649 1660

SIGNAGE & WAYFINDING:
RAFAEL VINOLY ARCHITECTS PC
50 VANDAM STREET
NEW YORK, NY 10013
TEL: 212 924 5060 FAX: 212 924 5858

SPECIFICATIONS:
ROBERT SCHWARTZ & ASSOCIATES
589 8TH. AVE., 17TH. FLOOR
NEW YORK, NY 10018
TEL: 212 691 3248 FAX: 212 633 1613

BID PACKAGE 2:


STRUCTURE

DECEMBER 9, 2011

PHASE :

SEAL & SIGNATURE

ISSUE NO.	ISSUE DATE	ISSUE NO.	ISSUE DATE	ISSUE NO.	ISSUE DATE
REF	2011.12.09				
REF	2011.11.30				
REF	2011.10.19				
	2011.10.17				
	2011.09.09				
	2011.08.29				
	2011.08.19				
	2011.07.14				

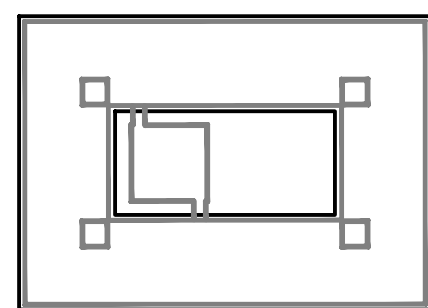

KEY PLAN & NORTH SIGN

 $1'' = 30$

FINAL STORM DRAINAGE
PLAN
(FOR REFERENCE ONLY)

SHEET TITLE :

C1500

SHEET NUMBER :

LEGEND:

SMOKE RESISTANT CONSTRUCTION
1-HOUR FIRE RESISTANCE RATING
2-HOUR FIRE RESISTANCE RATING

USC BUSINESS PARTNERSHIP FOUNDATION
ON BEHALF OF
USC CAMPUS PLANNING & CONSTRUCTION

PROJECT NAME:
UNIVERSITY OF SOUTH CAROLINA
DARLA MOORE SCHOOL OF BUSINESS CONSTRUCTION
STRUCTURE

OSE PROJECT NUMBER:
H27-6069-AC-2

743 GREENE STREET
COLUMBIA, SC 29298
TEL: 803 777 4022 FAX: 803 777 0484

ARCHITECT:
RAFAEL VINOLY ARCHITECTS PC
50 VANDAM STREET
NEW YORK, NY 10013
TEL: 212 924 5860 FAX: 212 924 5858

STRUCTURAL ENGINEER, MEP ENGINEER,
CIVIL ENGINEER, FIRE PROTECTION
ENGINEER:
STEVENS & WILKINSON, SC
1501 MAIN STREET, FLOOR G
COLUMBIA, SC 29201-5801
TEL: 803 765 0320 FAX: 803 254 6209

TELECOMMUNICATIONS, AUDIOVISUAL & ACOUSTICS:
JAFFE HOLDEN ACOUSTICS, INC.
114A WASHINGTON STREET
NORWALK, CT 06854-3007
TEL: 203 838 4167 FAX: 203 838 4168

LANDSCAPE ARCHITECT:
GRIMBALL-COTTERELL ASSOCIATES
600 BELTLINE BOULEVARD
COLUMBIA, SC 29205
TEL: 803 738 9525 FAX:

SURVEYOR:
BP BARBER & ASSOCIATES, INC.
101 RESEARCH DRIVE
COLUMBIA, SC 29202-1116
TEL: 803 429 4028 FAX:

BUILDING CODE:
HUGHES ASSOCIATES
3610 COMMERCE DRIVE, SUITE 817
BALTIMORE, MD 21227-1652
TEL: 410 737 8677 FAX: 410 737 8688

LIGHTING DESIGNER:
ONE LUX STUDIO, LLC
39 WEST 13TH STREET
NEW YORK, NY 10011
TEL: 212 201 5792 FAX: 212 615 3700

FOOD & WASTE MANAGEMENT:
WILLIAM CARUSO & ASSOCIATES, INC.
8055 EAST TURF AVENUE, SUITE 1520
DENVER, CO 80231
TEL: 303 649 1600 FAX: 303 649 1660

SIGNAGE & WAYFINDING:
RAFAEL VINOLY ARCHITECTS PC
50 VANDAM STREET
NEW YORK, NY 10013
TEL: 212 924 5860 FAX: 212 924 5858

SPECIFICATIONS:
ROBERT SCHWARTZ & ASSOCIATES
589 8TH AVE., 17TH FLOOR
NEW YORK, NY 10018
TEL: 212 691 3248 FAX: 212 633 1613

BID PACKAGE 2:

STRUCTURE

DECEMBER 09, 2011

PHASE:

FOR REFERENCE ONLY

SEAL & SIGNATURE

2011.10.12	2011.10.04	2011.09.20	2011.09.09	2011.08.05	2011.07.22	2011.06.24	2011.05.23	2011.04.29	2011.04.04	2011.03.22	2011.02.09	2011.10.19	2011.10.19
LEGEND:

SMOKE RESISTANT CONSTRUCTION
1-HOUR FIRE RESISTANCE RATING
2-HOUR FIRE RESISTANCE RATING

USC BUSINESS PARTNERSHIP FOUNDATION
ON BEHALF OF
USC CAMPUS PLANNING & CONSTRUCTION

PROJECT NAME:
UNIVERSITY OF SOUTH CAROLINA
DARLA MOORE SCHOOL OF BUSINESS CONSTRUCTION
STRUCTURE

DSE PROJECT NUMBER:
H27-6069-AC-2

743 GREENE STREET
COLUMBIA, SC 29298
TEL: 803 777 4022 FAX: 803 777 0484

ARCHITECT:
RAFAEL VINOLY ARCHITECTS PC
50 VANDAM STREET
NEW YORK, NY 10013
TEL: 212 924 5060 FAX: 212 924 5858

STRUCTURAL ENGINEER, MEP ENGINEER,
CIVIL ENGINEER, FIRE PROTECTION
ENGINEER:
STEVENS & WILKINSON, SC
1501 MAIN STREET, FLOOR G
COLUMBIA, SC 29201-5801
TEL: 803 765 0320 FAX: 803 254 6209

TELECOMMUNICATIONS, AUDIOVISUAL & ACOUSTICS:
JAFFE HOLDEN ACOUSTICS, INC.
114A WASHINGTON STREET
NORWALK, CT 06854-3007
TEL: 203 838 4167 FAX: 203 838 4168

LANDSCAPE ARCHITECT:
GRIMBALL - COTTERELL ASSOCIATES
600 BELTLINE BOULEVARD
COLUMBIA, SC 29205
TEL: 803 738 9525 FAX:

SURVEYOR:
BP BARBER & ASSOCIATES, INC.
101 RESEARCH DRIVE
COLUMBIA, SC 29202-1116
TEL: 803 429 4028 FAX:

BUILDING CODE:
HUGHES ASSOCIATES
3610 COMMERCE DRIVE, SUITE 817
BALTIMORE, MD 21227-1652
TEL: 410 731 8677 FAX: 410 737 8688

LIGHTING DESIGNER:
ONE LUX STUDIO, LLC
39 WEST 13TH STREET
NEW YORK, NY 10011
TEL: 212 201 5192 FAX: 212 615 3700

FOOD & WASTE MANAGEMENT:
WILLIAM CARUSO & ASSOCIATES, INC.
8055 EAST TURTLE AVE, SUITE 1520
DENVER, CO 80237
TEL: 303 649 1600 FAX: 303 649 1660

SIGNAGE & WAYFINDING:
RAFAEL VINOLY ARCHITECTS PC
50 VANDAM STREET
NEW YORK, NY 10013
TEL: 212 924 5060 FAX: 212 924 5858

SPECIFICATIONS:
ROBERT SCHWARTZ & ASSOCIATES
589 8TH AVE., 17TH FLOOR
NEW YORK, NY 10018
TEL: 212 691 3248 FAX: 212 633 1613

BID PACKAGE 2:

STRUCTURE

DECEMBER 09, 2011

PHASE:


FOR REFERENCE ONLY

SEAL & SIGNATURE



2011.10.19	2011.10.04	2011.09.20	2011.09.09	2011.08.05	2011.07.22	2011.06.24	2011.05.23	2011.04.29	2011.04.06	2011.03.22	2011.02.09	2011.12.09	2011.11.14	2011.11.14
2011.10.19														

SHEET NUMBER:


FOR REFERENCE ONLY

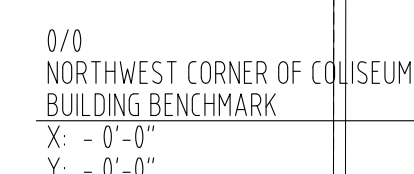

FOR REFERENCE ONLY

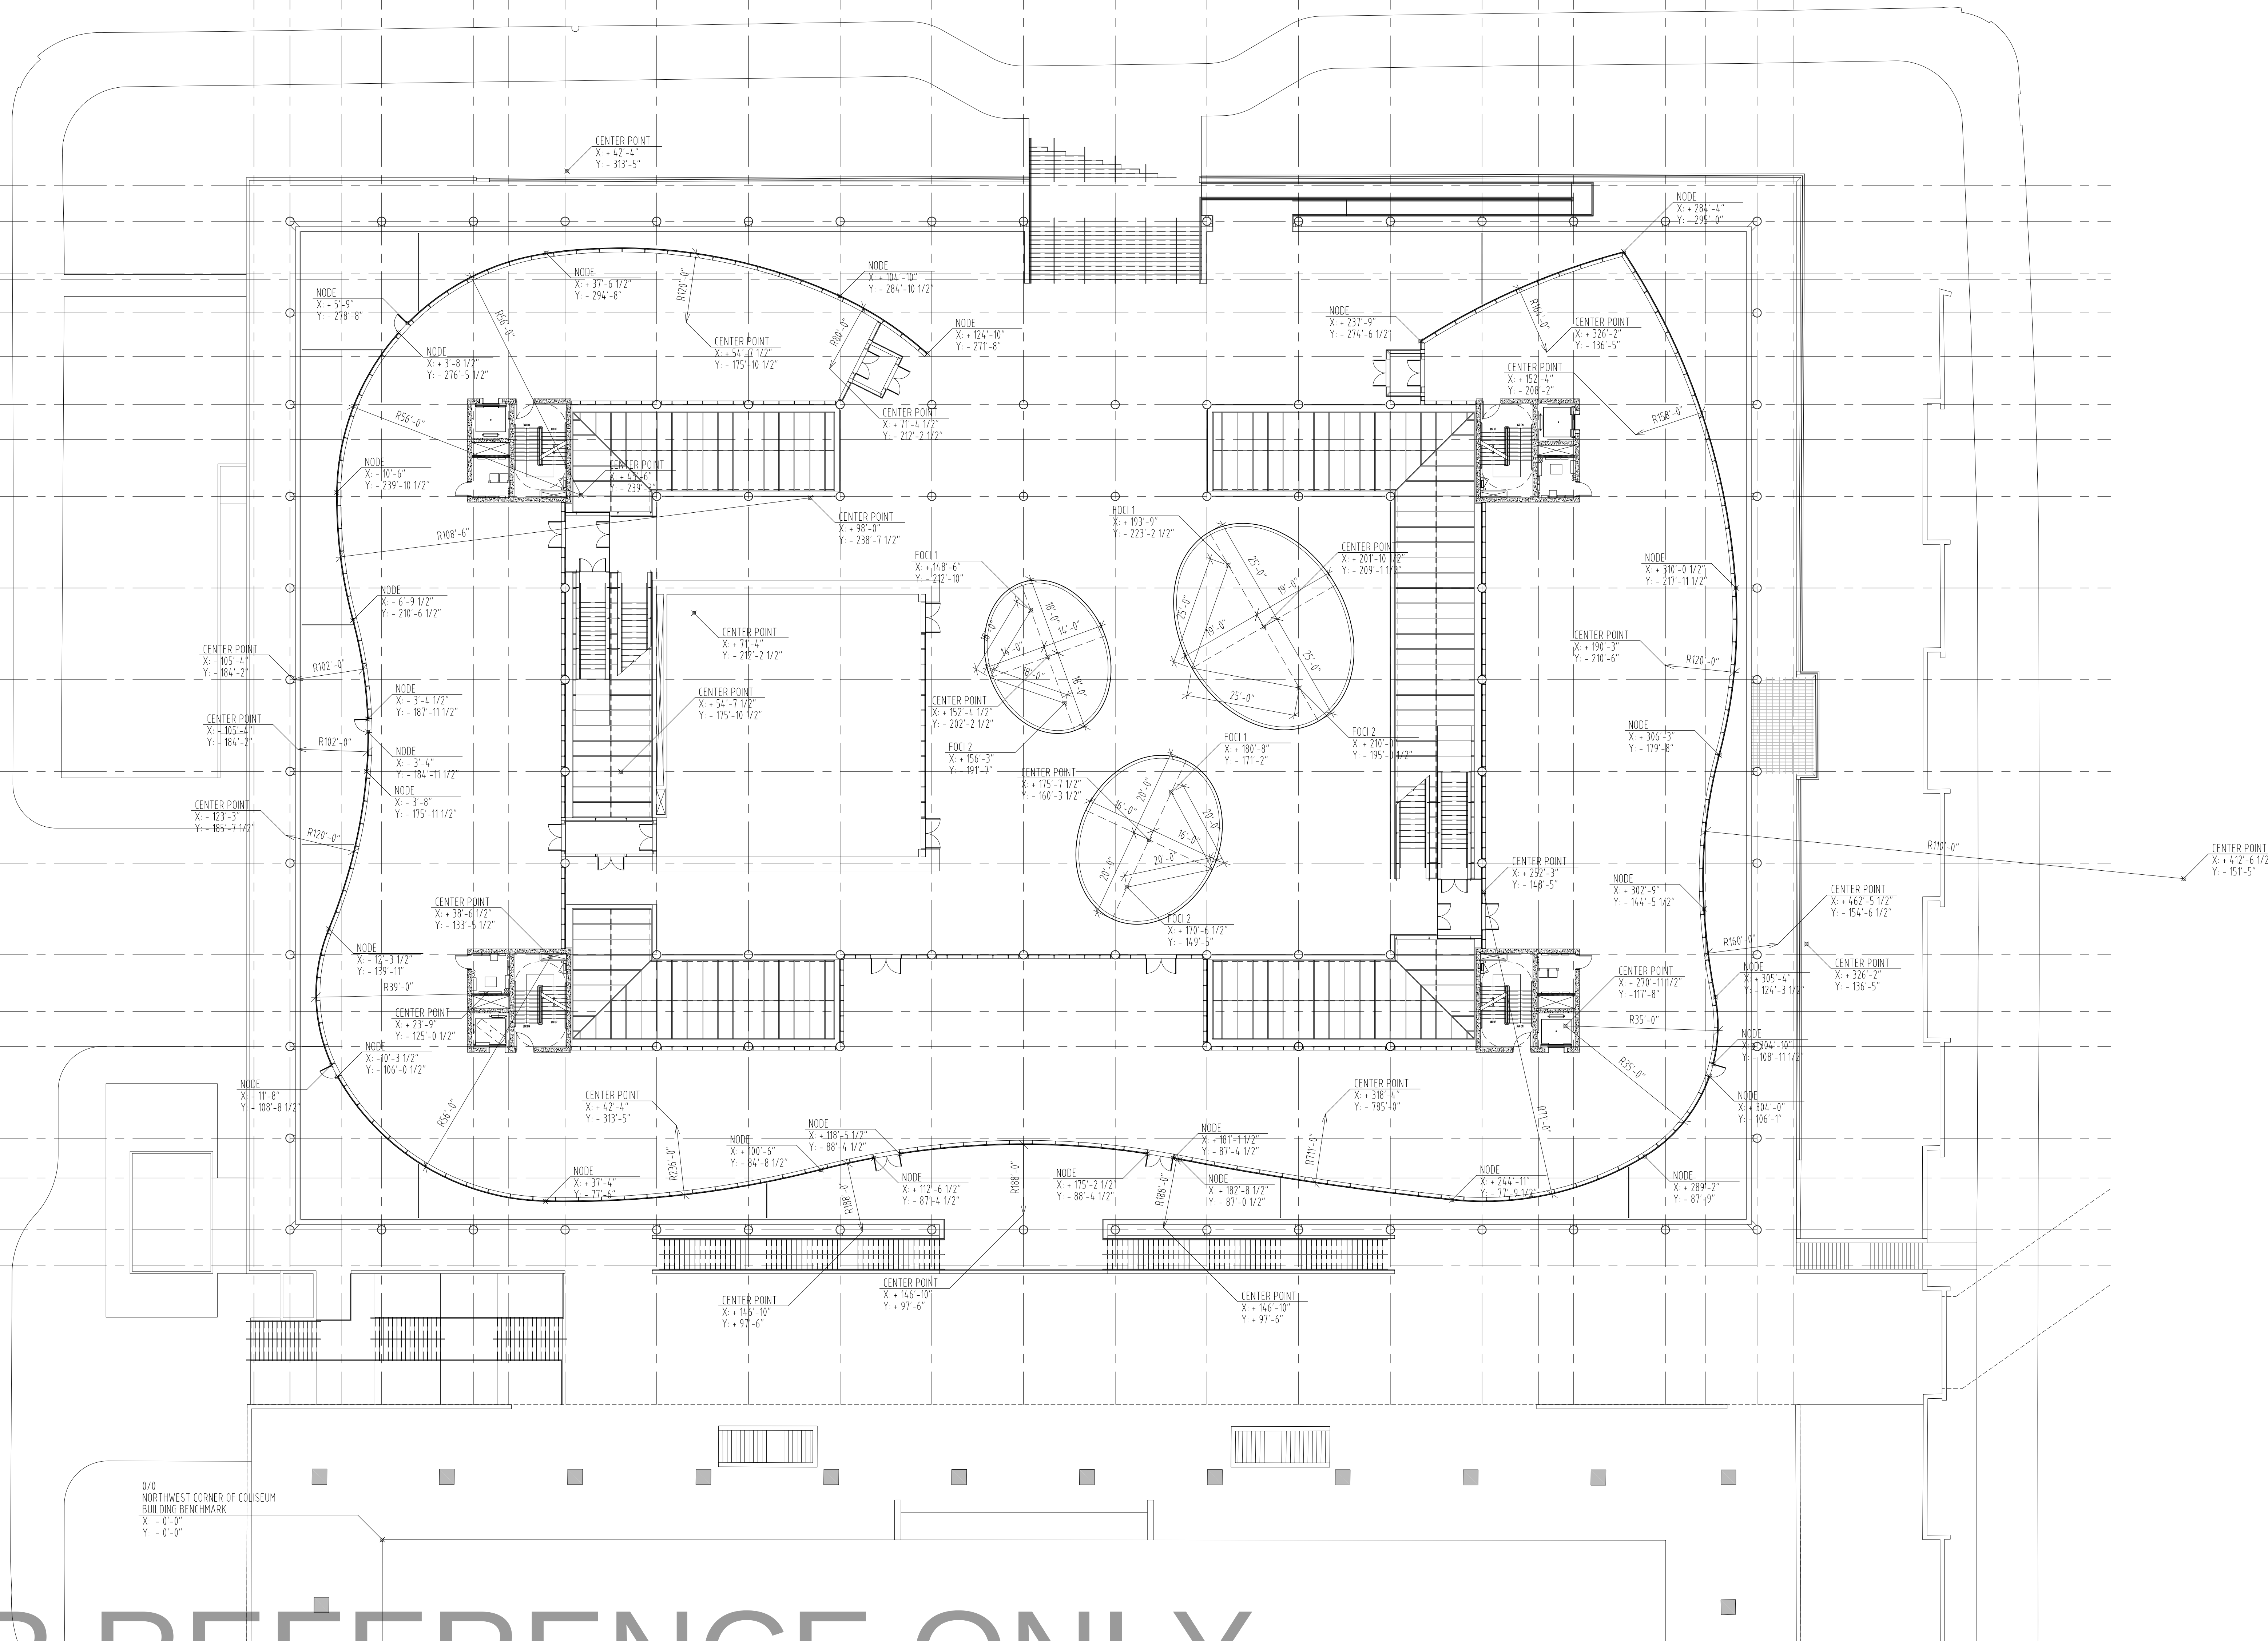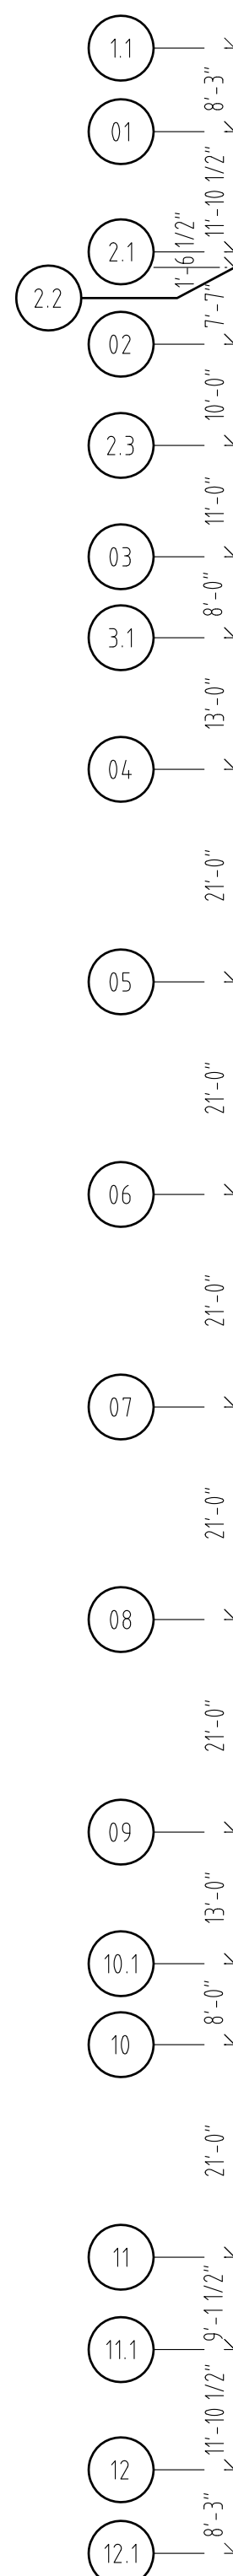

SEAL & SIGNATURE					
					

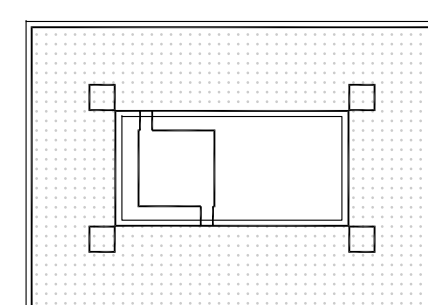

SHEET TITLE :
A1120.1
SHEET NUMBER :

LEGEND:

SMOKE RESISTANT CONSTRUCTION
1-HOUR FIRE RESISTANCE RATING
2-HOUR FIRE RESISTANCE RATING

USC BUSINESS PARTNERSHIP FOUNDATION
ON BEHALF OF
USC CAMPUS PLANNING & CONSTRUCTION

PROJECT NAME:
UNIVERSITY OF SOUTH CAROLINA
DARLA MOORE SCHOOL OF BUSINESS CONSTRUCTION
STRUCTURE

DSE PROJECT NUMBER:
H27-6069-AC-2

743 GREENE STREET
COLUMBIA, SC 29298
TEL: 803 777 4022 FAX: 803 777 0484

ARCHITECT:
RAFAEL VINOLY ARCHITECTS PC
50 VANDAM STREET
NEW YORK, NY 10013
TEL: 212 924 5060 FAX: 212 924 5858

STRUCTURAL ENGINEER, MEP ENGINEER,
CIVIL ENGINEER, FIRE PROTECTION
ENGINEER:
STEVENS & WILKINSON, SC
1501 MAIN STREET, FLOOR G
COLUMBIA, SC 29201-5801
TEL: 803 765 0320 FAX: 803 254 6209

TELECOMMUNICATIONS, AUDIOVISUAL & ACOUSTICS:
JAFFE HOLDEN ACOUSTICS, INC.
114A WASHINGTON STREET
NORWALK, CT 06854-3007
TEL: 203 838 4167 FAX: 203 838 4168

LANDSCAPE ARCHITECT:
GRUMBALL-COTTERELL ASSOCIATES
600 BELTLINE BOULEVARD
COLUMBIA, SC 29205
TEL: 803 738 9525 FAX:

SURVEYOR:
BP BARBER & ASSOCIATES, INC.
101 RESEARCH DRIVE
COLUMBIA, SC 29202-1116
TEL: 803 429 4028 FAX:

BUILDING CODE:
HUGHES ASSOCIATES
3610 COMMERCE DRIVE, SUITE 817
BALTIMORE, MD 21227-1652
TEL: 410 737 8677 FAX: 410 737 8688

LIGHTING DESIGNER:
ONE LUX STUDIO, LLC
39 WEST 13TH STREET
NEW YORK, NY 10011
TEL: 212 201 5192 FAX: 212 615 3700

FOOD & WASTE MANAGEMENT:
WILLIAM CARUSO & ASSOCIATES, INC.
8055 EAST TUFTS AVE, SUITE 1520
DENVER, CO 80237
TEL: 303 649 1600 FAX: 303 649 1660

SIGNAGE & WAYFINDING:
RAFAEL VINOLY ARCHITECTS PC
50 VANDAM STREET
NEW YORK, NY 10013
TEL: 212 924 5060 FAX: 212 924 5858

SPECIFICATIONS:
ROBERT SCHWARTZ & ASSOCIATES
589 8TH AVE., 17TH FLOOR
NEW YORK, NY 10018
TEL: 212 691 3248 FAX: 212 633 1613

BID PACKAGE 2:

STRUCTURE


DECEMBER 09, 2011

PHASE:

FOR REFERENCE ONLY

SEAL & SIGNATURE

2011.11.14	2011.10.19	2011.10.04	2011.09.20	2011.09.09	2011.08.05	2011.07.22	2011.06.24	2011.04.29	2011.04.04	2011.03.22	2011.02.09	2011.12.09
ISSUE NO.	ISSUE DATE	ISSUE NO.	ISSUE DATE	ISSUE NO.	ISSUE DATE	ISSUE NO.	ISSUE DATE	ISSUE NO.	ISSUE DATE	ISSUE NO.	ISSUE DATE	ISSUE DATE

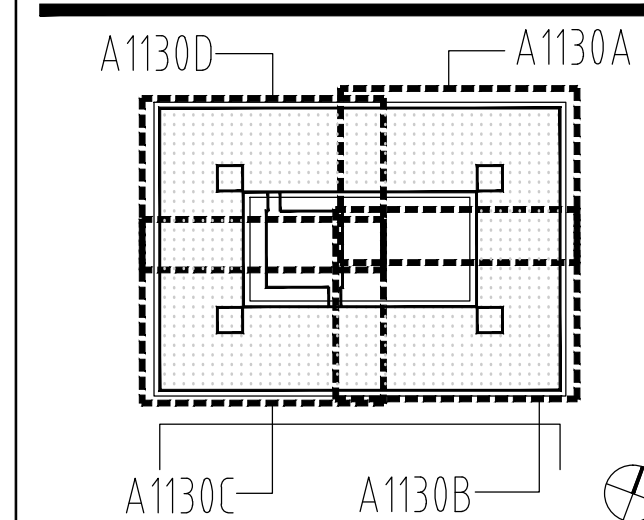

KEY PLAN & NORTH SIGN

IF THIS DRAWING IS NOT 30" X 42" IT IS A REDUCED PRINT.
REFER TO GRAPHIC SCALE



FLOOR PLAN
LEVEL 3

SHEET TITLE:

A1130

SHEET NUMBER:

FOR REFERENCE ONLY

LEGEND:

SMOKE RESISTANT CONSTRUCTION
1-HOUR FIRE RESISTANCE RATING
2-HOUR FIRE RESISTANCE RATING

USC BUSINESS PARTNERSHIP FOUNDATION
ON BEHALF OF
USC CAMPUS PLANNING & CONSTRUCTION

PROJECT NAME:
UNIVERSITY OF SOUTH CAROLINA
DARLA MOORE SCHOOL OF BUSINESS CONSTRUCTION
STRUCTURE

DSE PROJECT NUMBER:
H27-6069-AC-2

743 GREENE STREET
COLUMBIA, SC 29298
TEL: 803 777 4022 FAX: 803 777 0484

ARCHITECT:
RAFAEL VINOLY ARCHITECTS PC
50 VANDAM STREET
NEW YORK, NY 10013
TEL: 212 924 5060 FAX: 212 924 5858

STRUCTURAL ENGINEER, MEP ENGINEER,
CIVIL ENGINEER, FIRE PROTECTION
ENGINEER:
STEVENS & WILKINSON, SC
1501 MAIN STREET, FLOOR G
COLUMBIA, SC 29201-5801
TEL: 803 765 0320 FAX: 803 254 6209

TELECOMMUNICATIONS, AUDIOVISUAL & ACOUSTICS:
JAFFE HOLDEN ACOUSTICS, INC.
114A WASHINGTON STREET
NORWALK, CT 06854-3007
TEL: 203 838 4167 FAX: 203 838 4168

LANDSCAPE ARCHITECT:
GRIMALDI-COTTERELL ASSOCIATES
600 BELTLINE BOULEVARD
COLUMBIA, SC 29205
TEL: 803 738 9525 FAX:

SURVEYOR:
BP BARBER & ASSOCIATES, INC.
101 RESEARCH DRIVE
COLUMBIA, SC 29202-1116
TEL: 803 429 8023 FAX:

BUILDING CODE:
HUGHES ASSOCIATES
3610 COMMERCE DRIVE, SUITE 817
BALTIMORE, MD 21227-1652
TEL: 410 731 8677 FAX: 410 737 8688

LIGHTING DESIGNER:
ONE LUX STUDIO, LLC
39 WEST 13TH STREET
NEW YORK, NY 10011
TEL: 212 201 5192 FAX: 212 615 3700

FOOD & WASTE MANAGEMENT:
WILLIAM CARUSO & ASSOCIATES, INC.
8055 EAST TURF AVE, SUITE 1520
DENVER, CO 80231
TEL: 303 649 1600 FAX: 303 649 1660

SIGNAGE & WAYFINDING:
RAFAEL VINOLY ARCHITECTS PC
50 VANDAM STREET
NEW YORK, NY 10013
TEL: 212 924 5060 FAX: 212 924 5858

SPECIFICATIONS:
ROBERT SCHWARTZ & ASSOCIATES
589 8TH AVE., 17TH FLOOR
NEW YORK, NY 10018
TEL: 212 691 3248 FAX: 212 633 1613

BID PACKAGE 2:


STRUCTURE
DECEMBER 09, 2011

PHASE:

FOR REFERENCE ONLY

SEAL & SIGNATURE

2011.10.19			
2011.10.04			
2011.09.20			
2011.09.09			
2011.09.08			
2011.08.05			
2011.07.22			
2011.06.24			
2011.04.29			
2011.04.04			
2011.03.22		2011.12.09	
2011.02.09		2011.11.14	
ISSUE NO.	ISSUE DATE	ISSUE NO.	ISSUE DATE

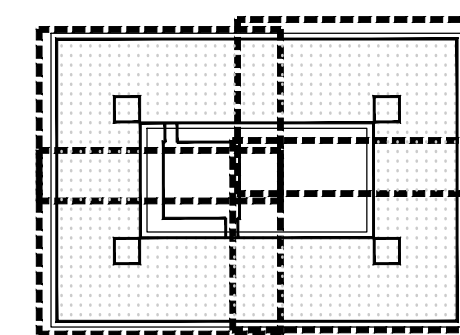

KEY PLAN & NORTH SIGN
IF THIS DRAWING IS NOT 30" X 42" IT IS A REDUCED PRINT.
REFER TO GRAPHIC SCALE

1/16" = 1' - 0"

FLOOR PLAN
LEVEL 4

SHEET TITLE:

A1140

SHEET NUMBER:

FOR REFERENCE ONLY