University of South Carolina

Project Name: USC Barringer House Renovation

GMK Project Number: 16070.03 State Project Number: FP00000285 Project Manager: Al Lindsay

## Addendum Number 2

Date: September 13, 2019

From: GMK Associates

## To All Bidders:

The following items add to, modify, clarify or otherwise alter the Drawings and/ or specifications and will be a part of the Contract Documents. Where a portion of the Drawings and/or specification is added to, modified or otherwise altered, the portion not so affected shall remain. Bidder shall include all effects that these items may have on this proposal. Acknowledge receipt of this Addendum in the space provided in the Bid Form. Failure to do so may subject Bidder to disqualification.

### GENERAL:

- 1. USC will handle reserving construction parking spots for contractors.
- 2. USC directed that the dumpster be located on the SouthEast corner of the building lot on the corner of Barnwell & College St.

## CHANGES TO THE PROJECT MANUAL:

SECTION 01 1000 - SUMMARY

Modify paragraph 1.02, Subparagraph A.1 to read: **October 23** instead of October 16.

# CHANGES TO THE DRAWINGS:

DRAWING E0.0 – ELECTRICAL SYMBOLS, SCHEDULES, & DETAILS

- 1. Added telephone backboard detail.
- 2. Added WAP to electrical legend.

# DRAWING E3.1 - ELECTRICAL POWER AND MECHANICAL WIRING FIRST AND SECOND FLOOR PLANS

- 1. Added WAP's to the second floor.
- 2. Added Conduit sleeves for Fire Alarm and Communication Devices.
- 3. Added telephone backboard for new server rack location.

# PRE-APPROVALS:

#### Electrical


1. Cooper Lighting and Vantage Luminaires are preapproved lighting manufacturers.

## Attachments:

Sheet E0.0

Sheet E3.1

### **End of Addendum Number 2**

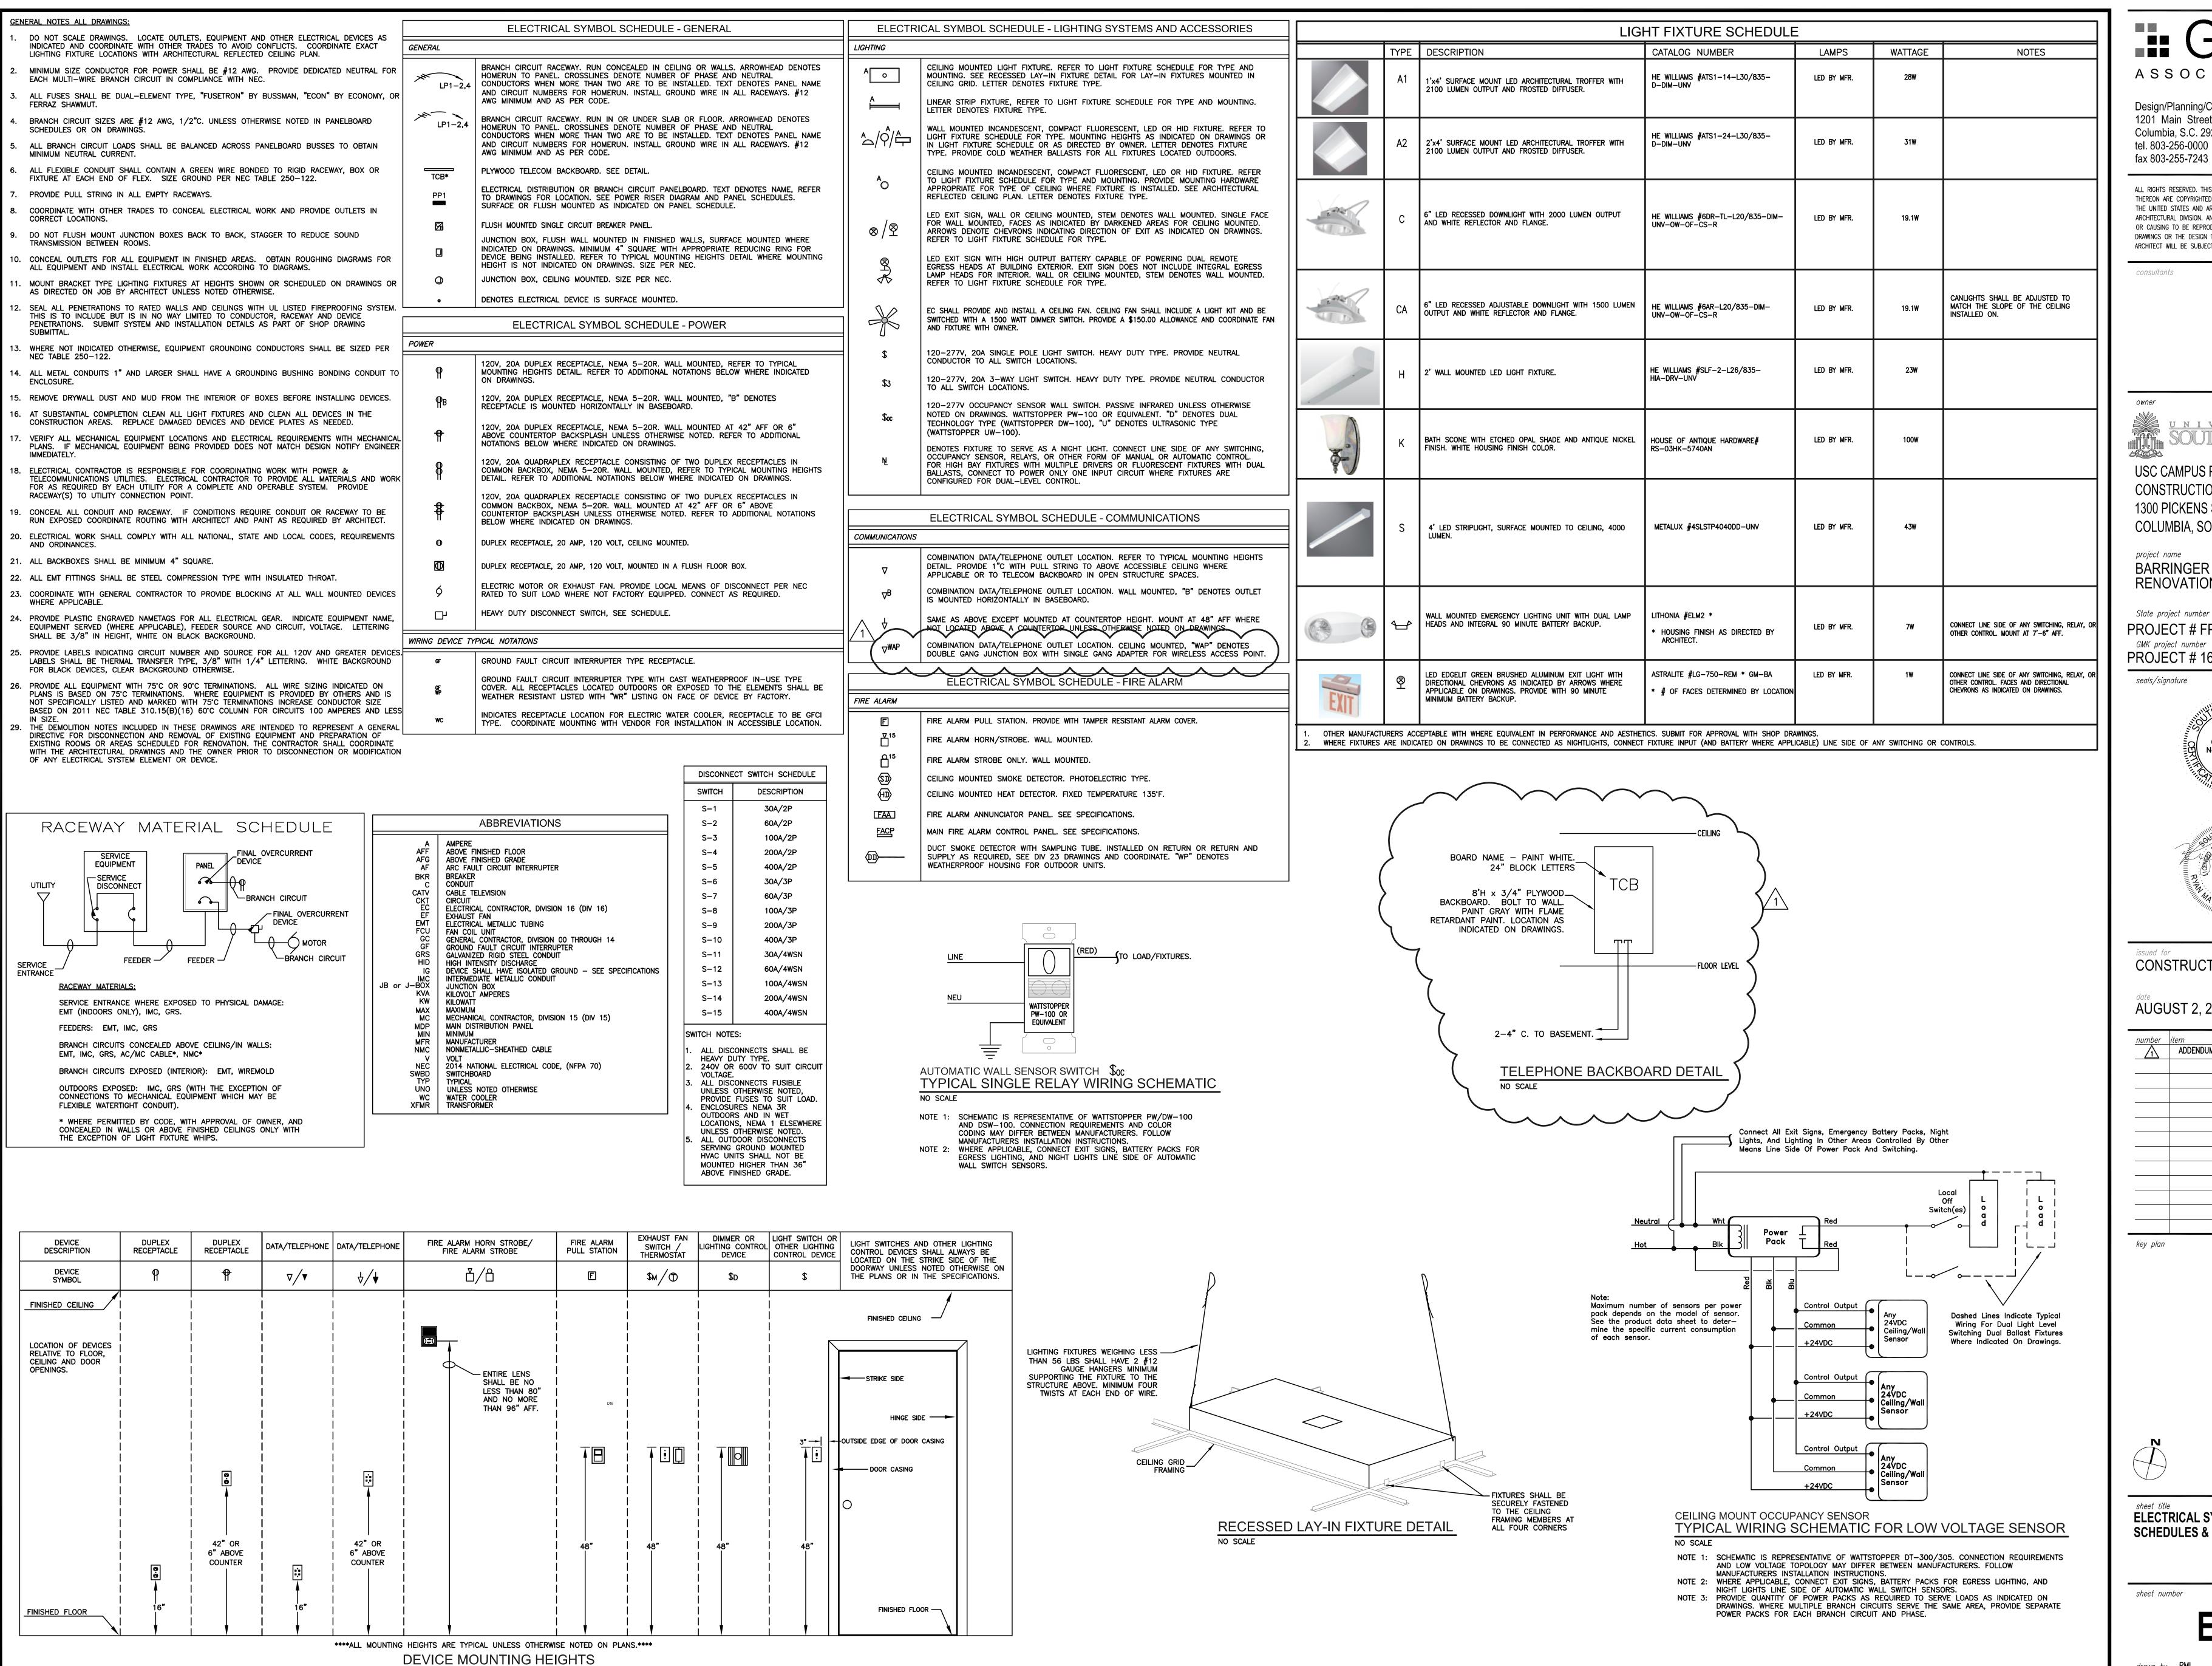

NO SCALE

ASSOCIATES. IN C.

Design/Planning/Construction 1201 Main Street, Suite 2100 Columbia, S.C. 29201 tel. 803-256-0000

ALL RIGHTS RESERVED. THIS DRAWING AND THE DESIGN SHOWN THEREON ARE COPYRIGHTED AS PRESCRIBED BY THE LAWS OF THE UNITED STATES AND ARE THE PROPERTY OF GMK ASSOCIATES ARCHITECTURAL DIVISION. ANYONE DUPLICATING, REPRODUCING OR CAUSING TO BE REPRODUCED THE WHOLE OR PART OF THESE DRAWINGS OR THE DESIGN THEREON WITHOUT PERMISSION OF THE ARCHITECT WILL BE SUBJECT TO LEGAL ACTION.

consultants

USC CAMPUS PLANNING AND CONSTRUCTION 1300 PICKENS STREET COLUMBIA, SOUTH CAROLINA 29208

project name BARRINGER HOUSE **RENOVATIONS** 

State project number

PROJECT # FP00000285 GMK project number

PROJECT # 16070.03/H27-D339-ID

No. CO0287



CONSTRUCTION DOCUMENTS


**AUGUST 2, 2019** 

ADDENDUM #

**ELECTRICAL SYMBOLS, SCHEDULES & DETAILS** 

sheet number

<u>drawn by</u> checked by RMI

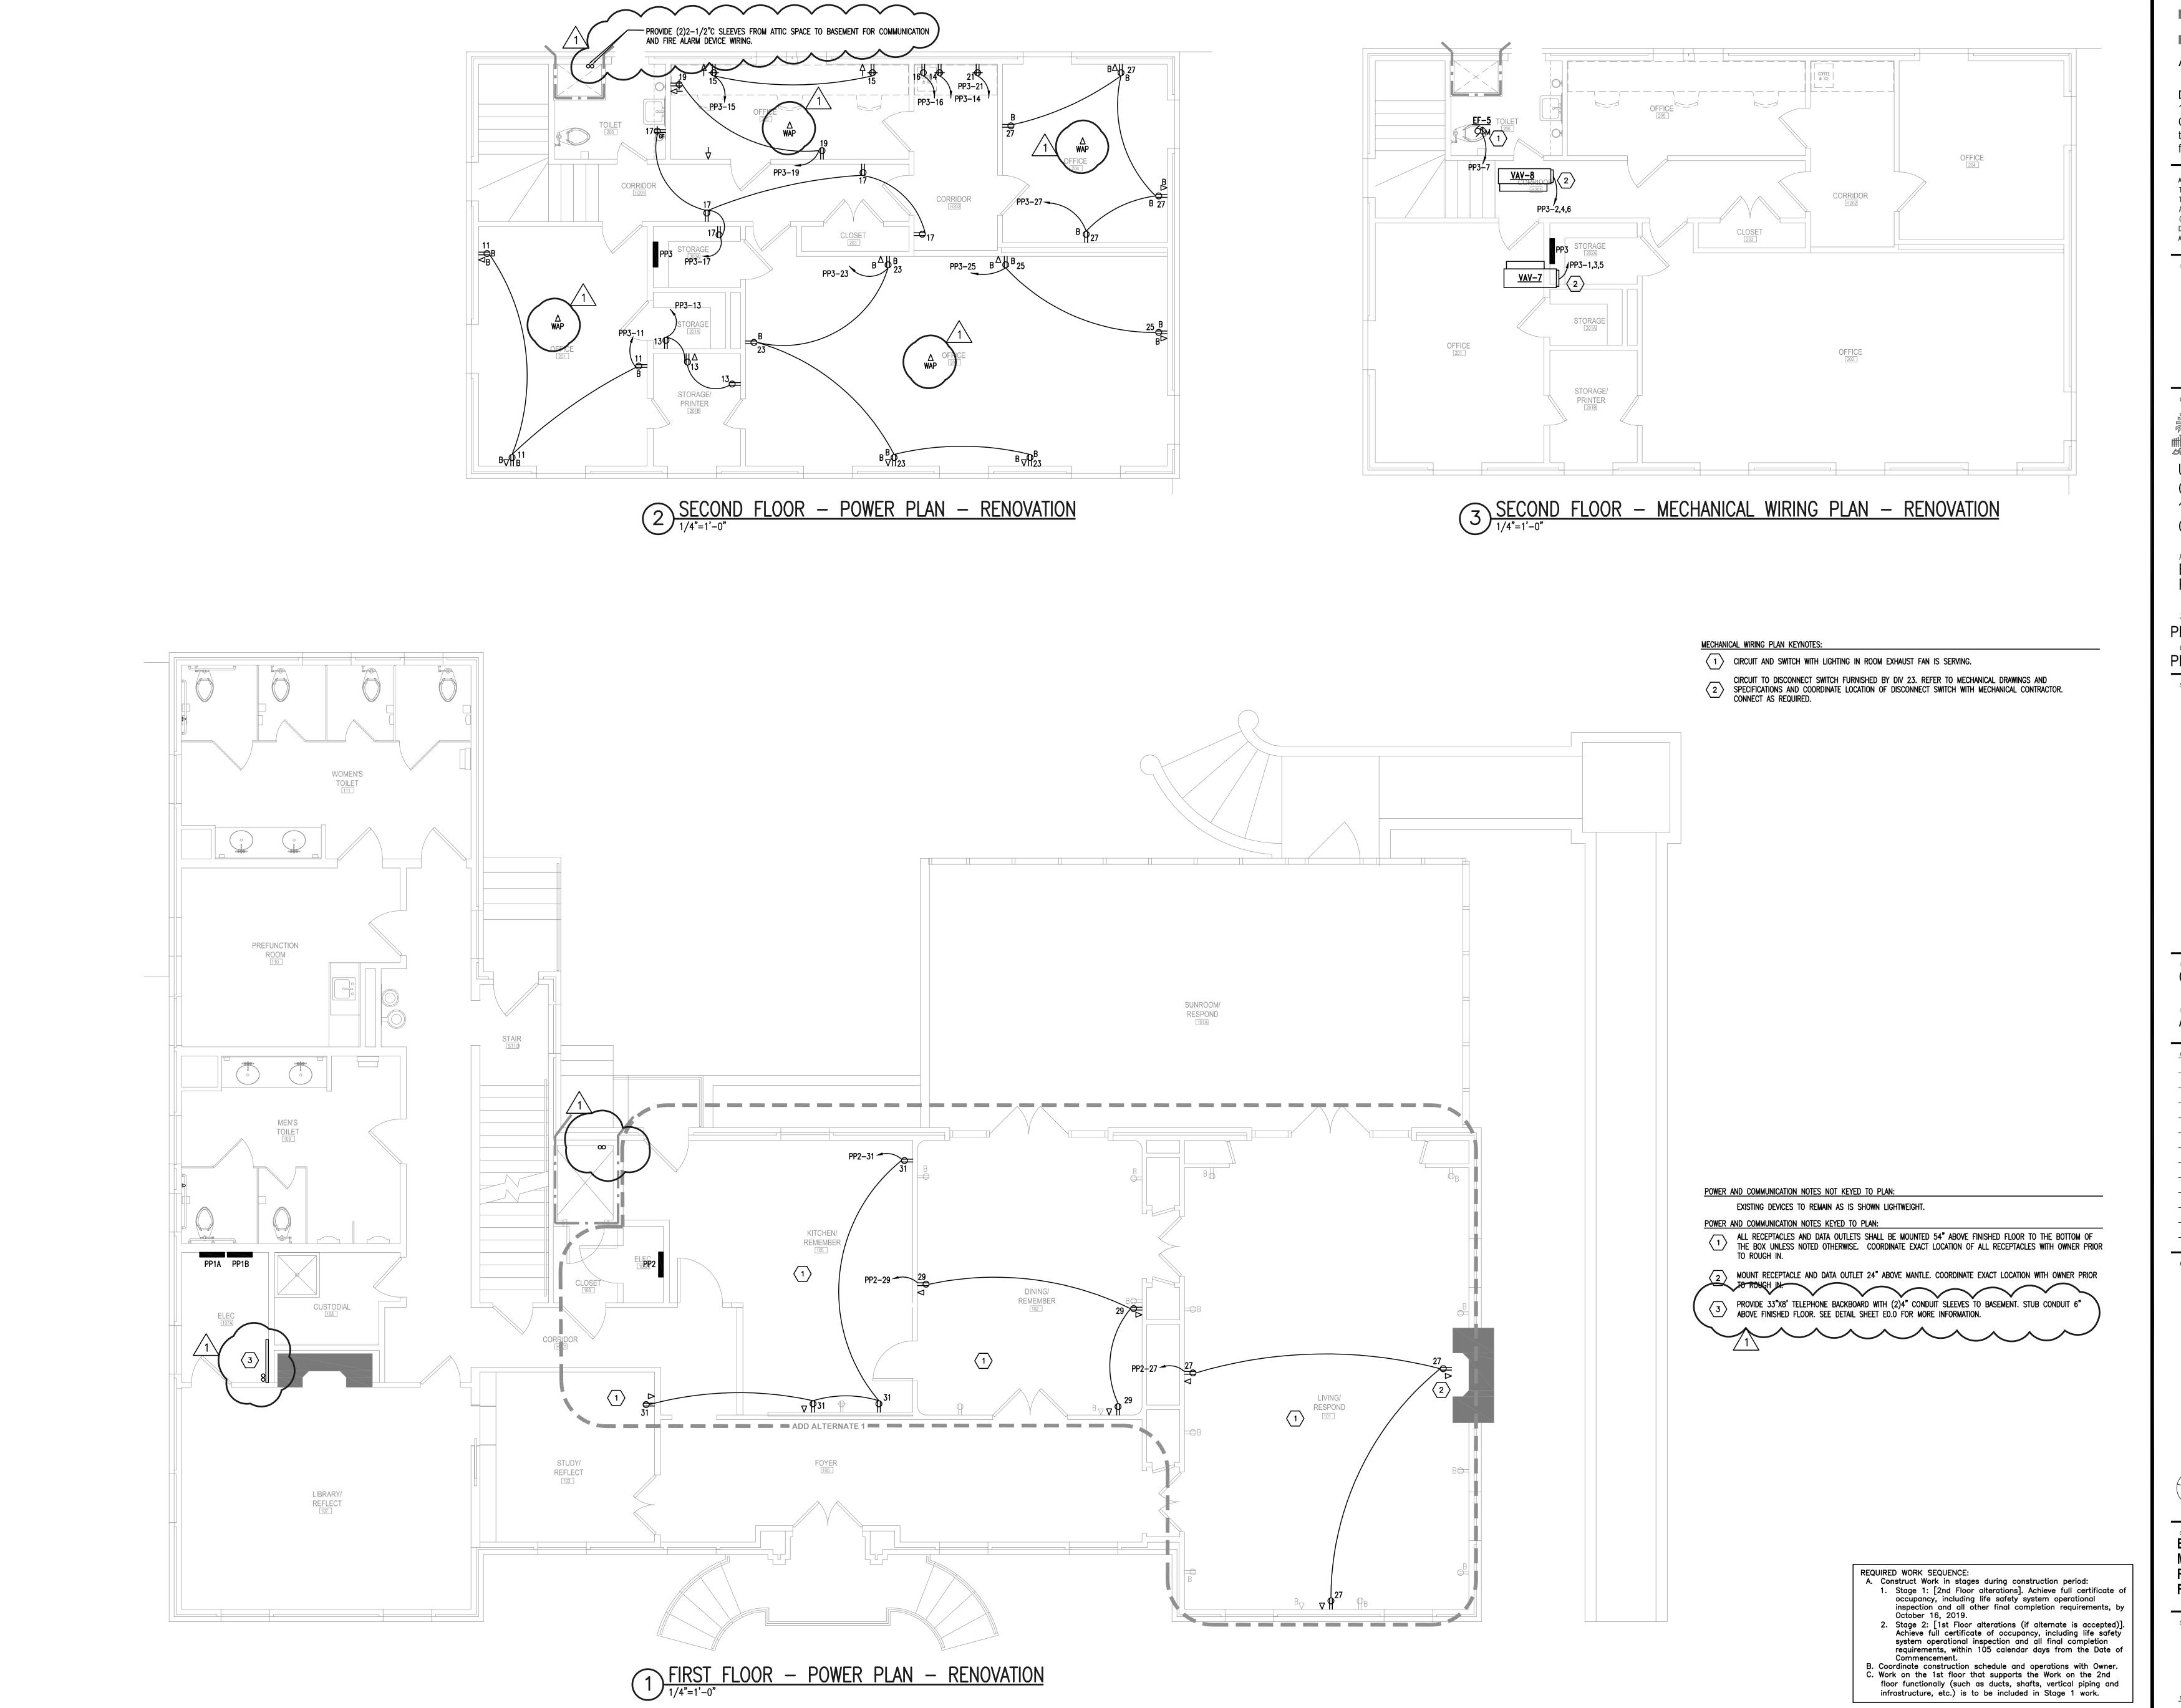

ASSOCIATES, INC.

Design/Planning/Construction
1201 Main Street, Suite 2100

Columbia, S.C. 29201
tel. 803-256-0000
fax 803-255-7243

ALL RIGHTS RESERVED. THIS DRAWING AND THE DESIGN STREET

ALL RIGHTS RESERVED. THIS DRAWING AND THE DESIGN SHOWN THEREON ARE COPYRIGHTED AS PRESCRIBED BY THE LAWS OF THE UNITED STATES AND ARE THE PROPERTY OF GMK ASSOCIATES ARCHITECTURAL DIVISION. ANYONE DUPLICATING, REPRODUCING OR CAUSING TO BE REPRODUCED THE WHOLE OR PART OF THESE DRAWINGS OR THE DESIGN THEREON WITHOUT PERMISSION OF THE ARCHITECT WILL BE SUBJECT TO LEGAL ACTION.

consultants



USC CAMPUS PLANNING AND
CONSTRUCTION
1300 PICKENS STREET
COLUMBIA, SOUTH CAROLINA 29208

project name BARRINGER HOUSE RENOVATIONS

State project number

PROJECT # FP00000285

GMK project number

PROJECT # 16070.03/H27-D339-ID





issued for CONSTRUCTION DOCUMENTS

date AUGUST 2 2019

A00031 2, 2019		
number 1	item ADDENDUM #2	9/13/19
key plan		

sheet title
ELECTRICAL POWER AND
MECHANICAL WIRING
FIRST AND SECOND
FLOOR PLANS

sheet number

E3.1

drawn by RMI checked by RMI