

Goodwyn Mills Cawood
1219 Wayne Street
Columbia, SC 29201

ADDENDUM NO. 3

The following items shall take precedence over the drawings and specifications for the above-named project and shall become a part of the contract documents. Where any item called for in the specifications, or indicated on the drawings, is not supplemented hereby, the original requirements shall remain in effect. Where any original item is amended, voided or superseded hereby, the provisions of such item not specifically amended, voided or superseded shall remain in effect.

GENERAL


1. Bidders are hereby advised that information from bid documents which are not received from the sources listed in the Invitation for Bids is not legitimate and the bidder accepts full responsibility for any differences. Goodwyn Mills Cawood has not authorized the scanning of the documents. Bidders should be aware that the plans are copyrighted and any unlawful use is subject to legal action. Bidders are further advised that the purchase and/or use of partial bid documents is not recommended and bidder will be responsible for any discrepancies which might have been avoided had a full set of documents been reviewed.
2. Listing of multiple products or manufacturers within specifications or approval of products or manufacturers via substitution request does not waive or preclude any and all performance, warranty or specific requirements listed within the specification unless specifically noted in the Addendum. Only manufacturers and products meeting the specification requirements and listed in the specifications or included in the Addendum shall be approved for the project.
3. Quote Delivery: Bids are due on 2/25/2021 at 3pm. Hand delivery or mail bid delivery to the following address:
Attn: Aimee B. Rish "Bid Enclosed FY-21000751"
1600 Hampton Street Suite 606
Columbia, SC 29208
4. Bidders may access the jobsite at anytime during normal working hours. Please drive to the south side of the building and check-in at the top of the ramp.
5. The deadline for questions related to this bid will be 12:00 PM on 2/17/2021, and a final addendum will be issued by 2/18/2021.

DRAWINGS

1. Replace Sheet A2.1M with the attached and note clouded revisions.
2. Sheet 1-M-101A: Note where ducts from DX-VAV-3 enter the building there is existing wall mounted fiber conduit. See attached photo. Contractor shall install new ductwork and penetrations around existing conduit and shall not interrupt existing fiber service to building.


END of ADDENDUM #3

2/18/2021 12:53:26 PM

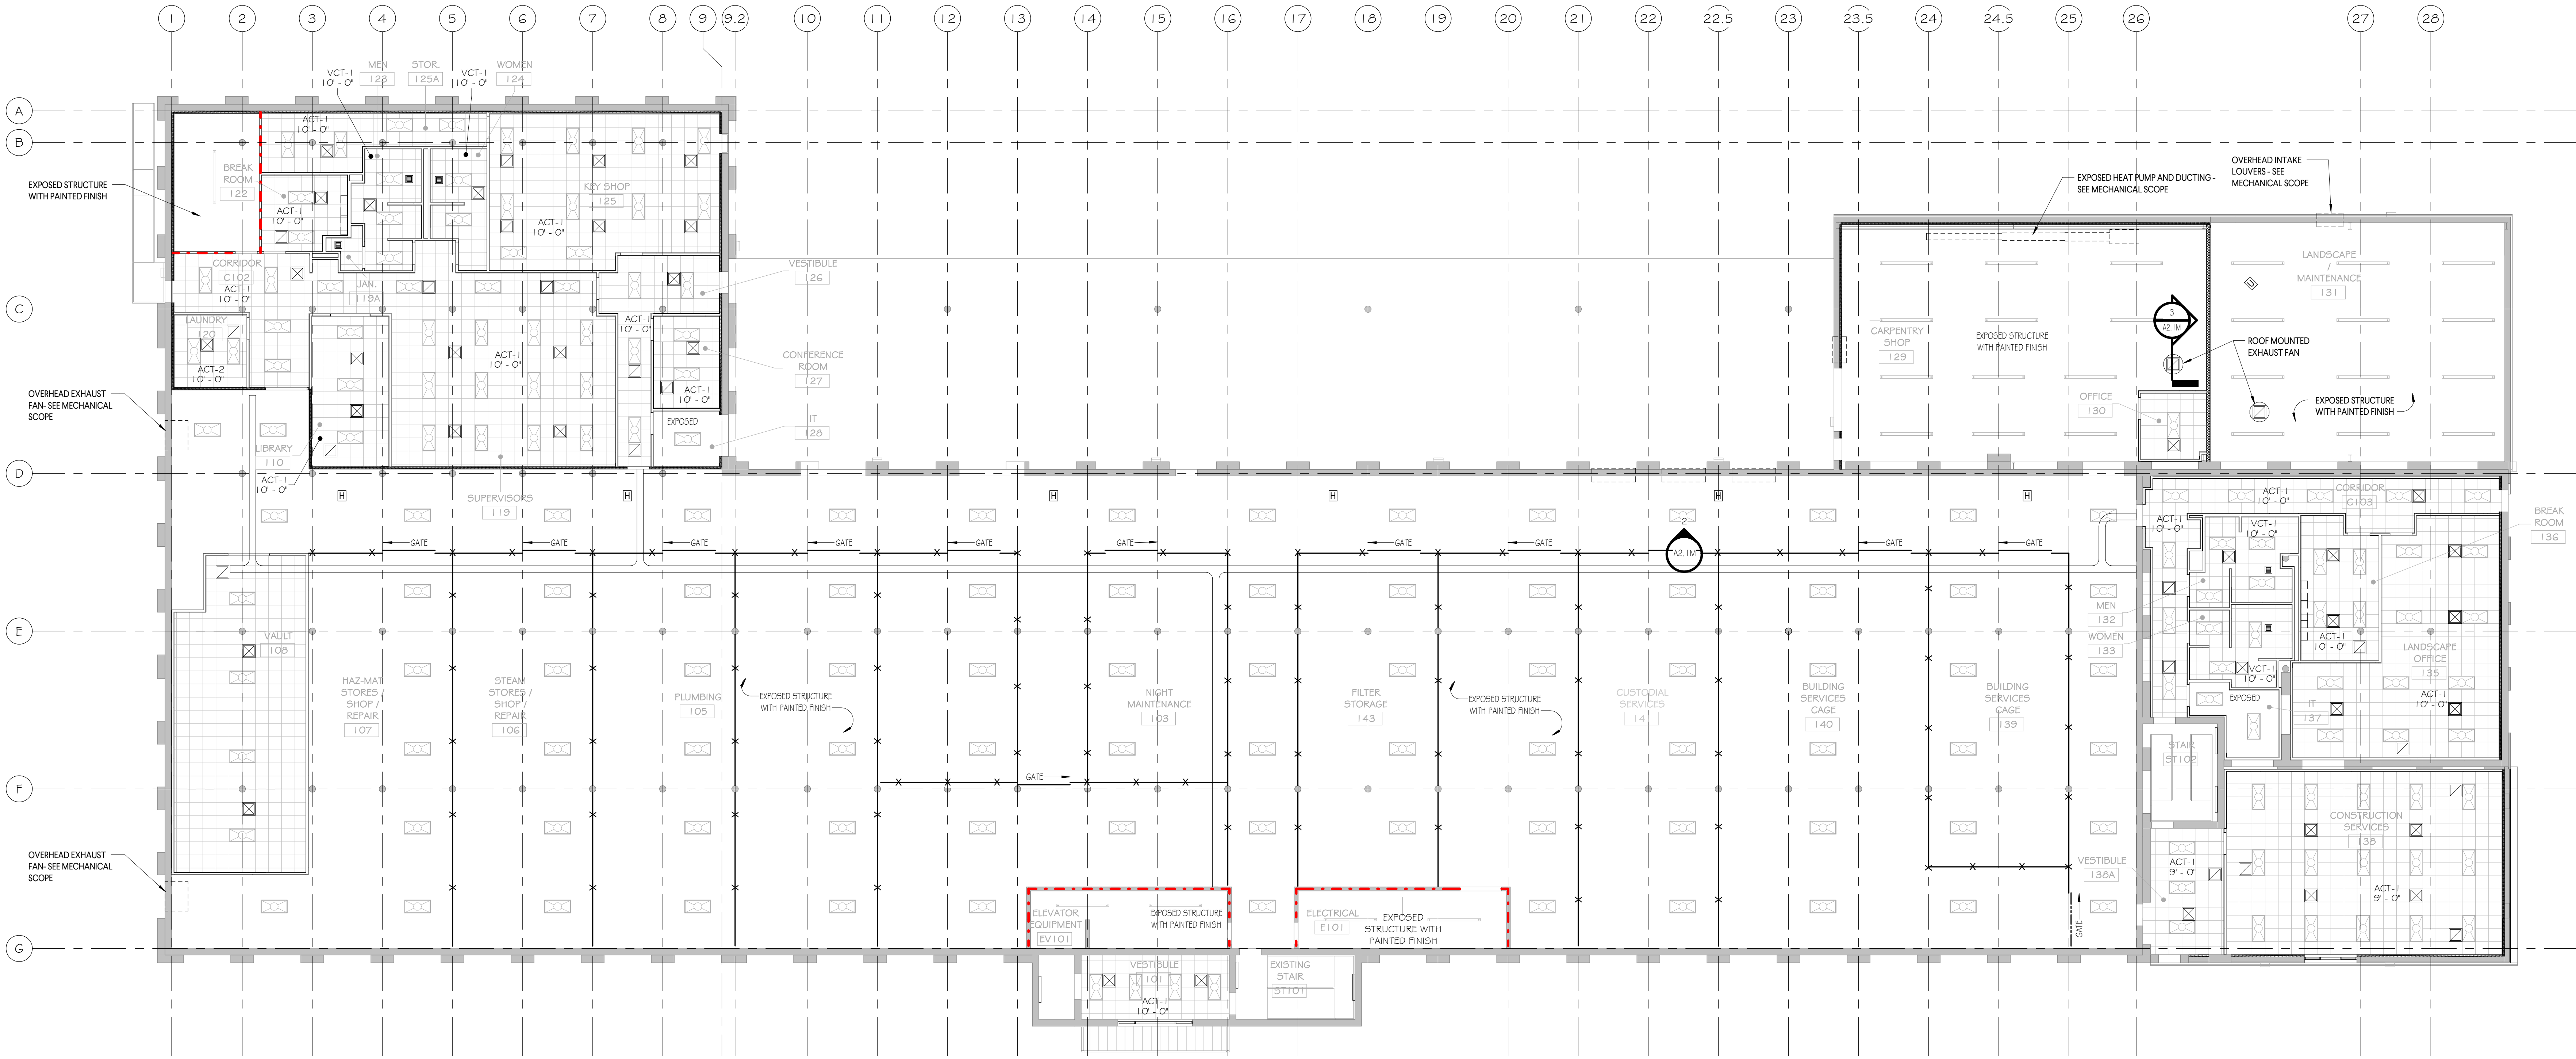


1 LEVEL 1 - RENOVATION RCP - MECHANICAL REFERENCE
3/32" = 1'-0"


NOTE: REFLECTED CEILING PLAN IS PROVIDED FOR REFERENCE. CEILINGS ARE BEING INSTALLED BY USC. MECHANICAL CONTRACTOR TO COORDINATE ALL CEILING MOUNTED MECHANICAL ITEMS WITH OWNER.

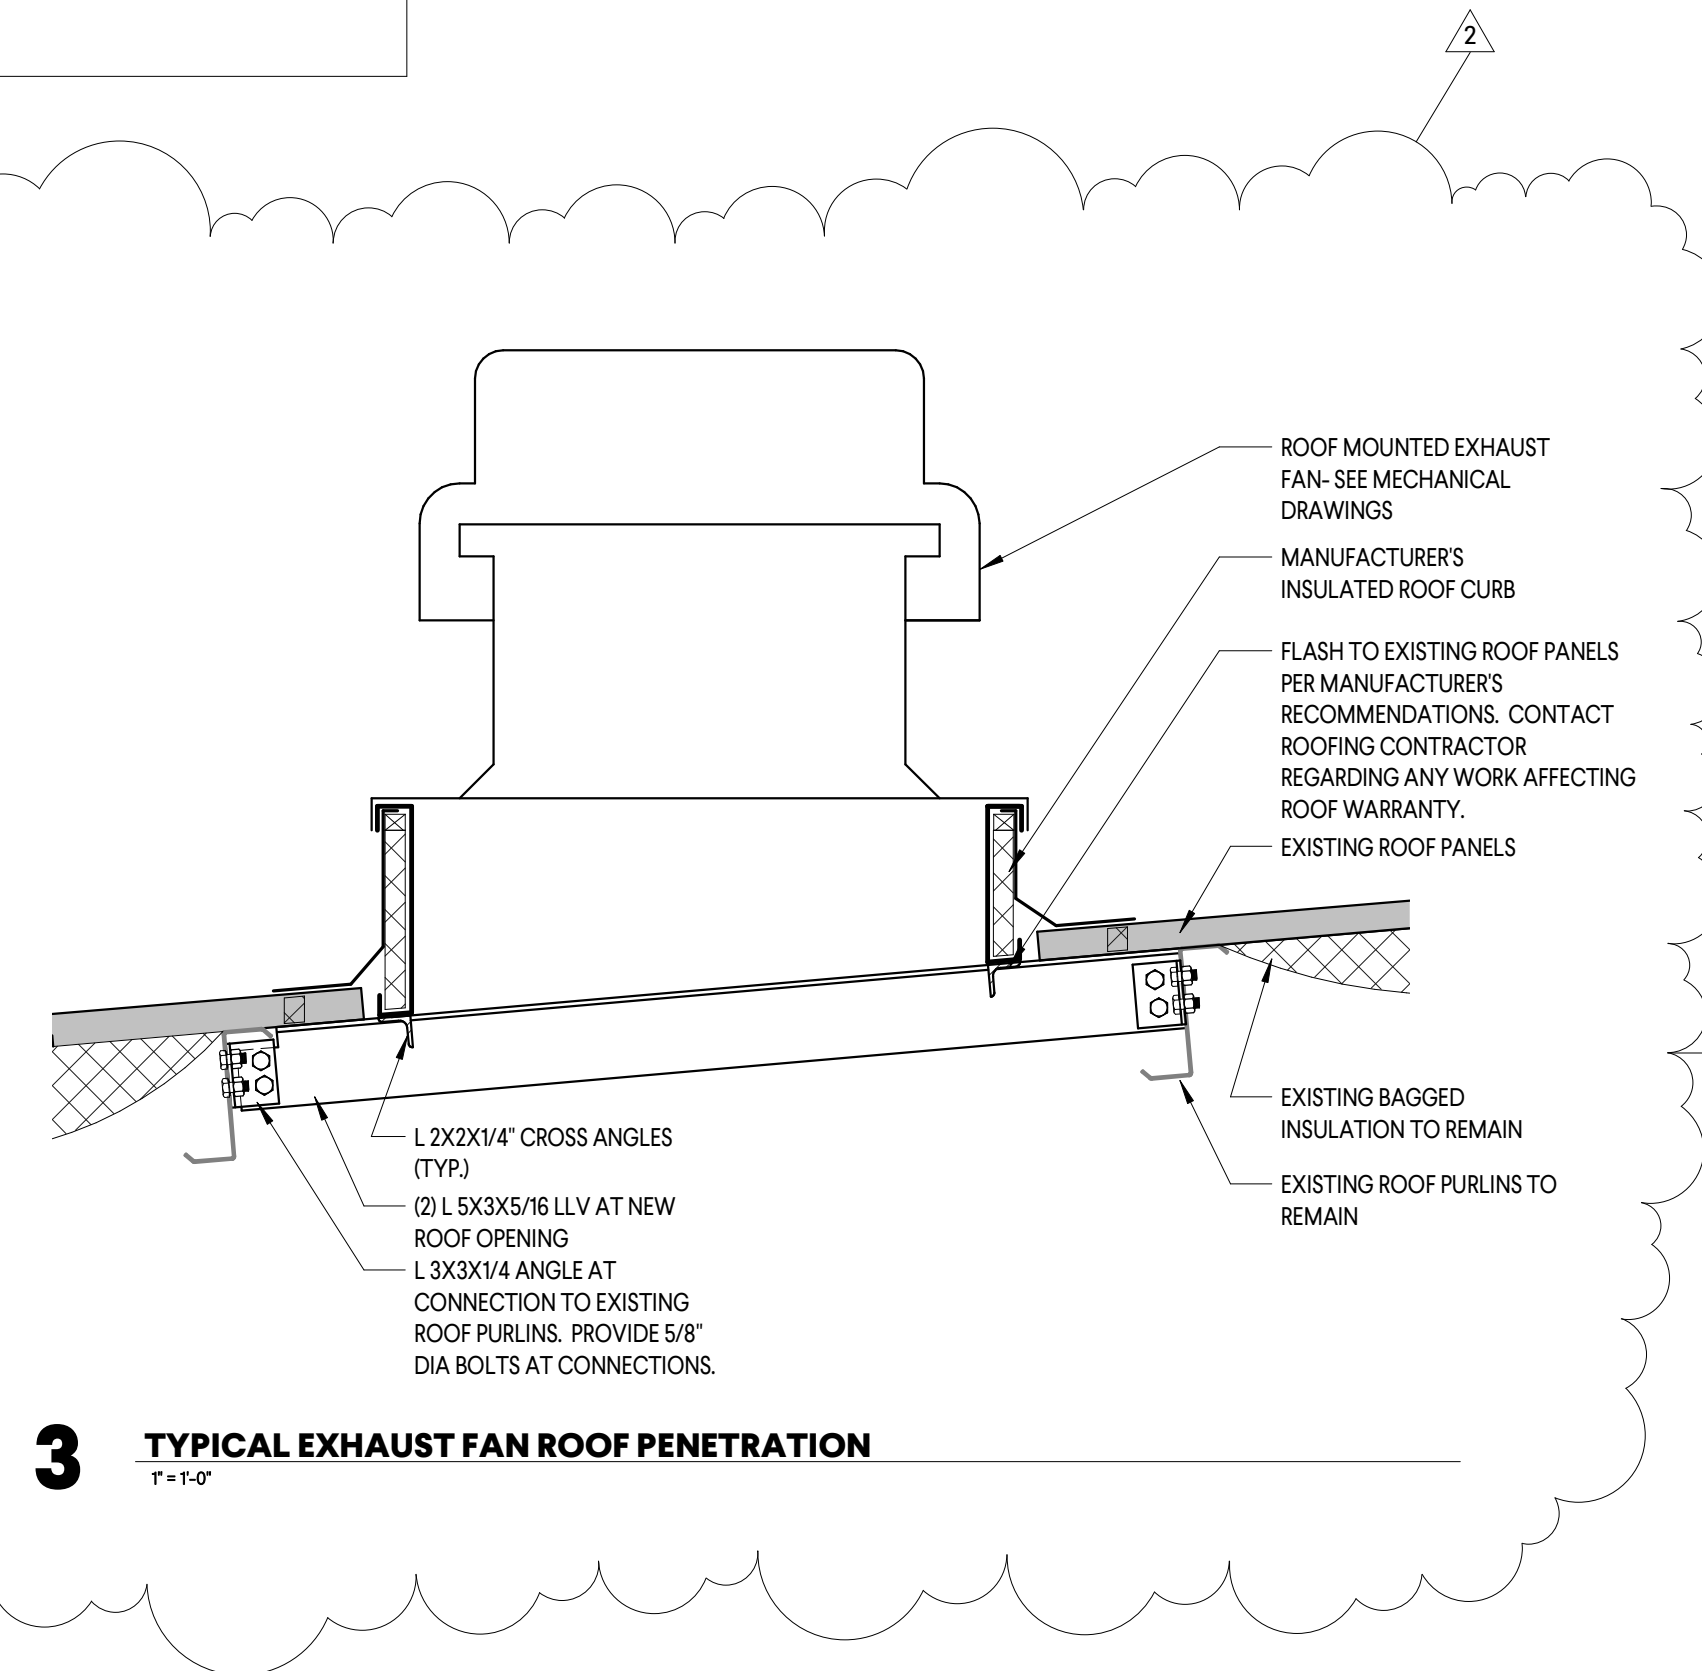

3 TYPICAL EXHAUST FAN ROOF PENETRATION
1" = 1'-0"

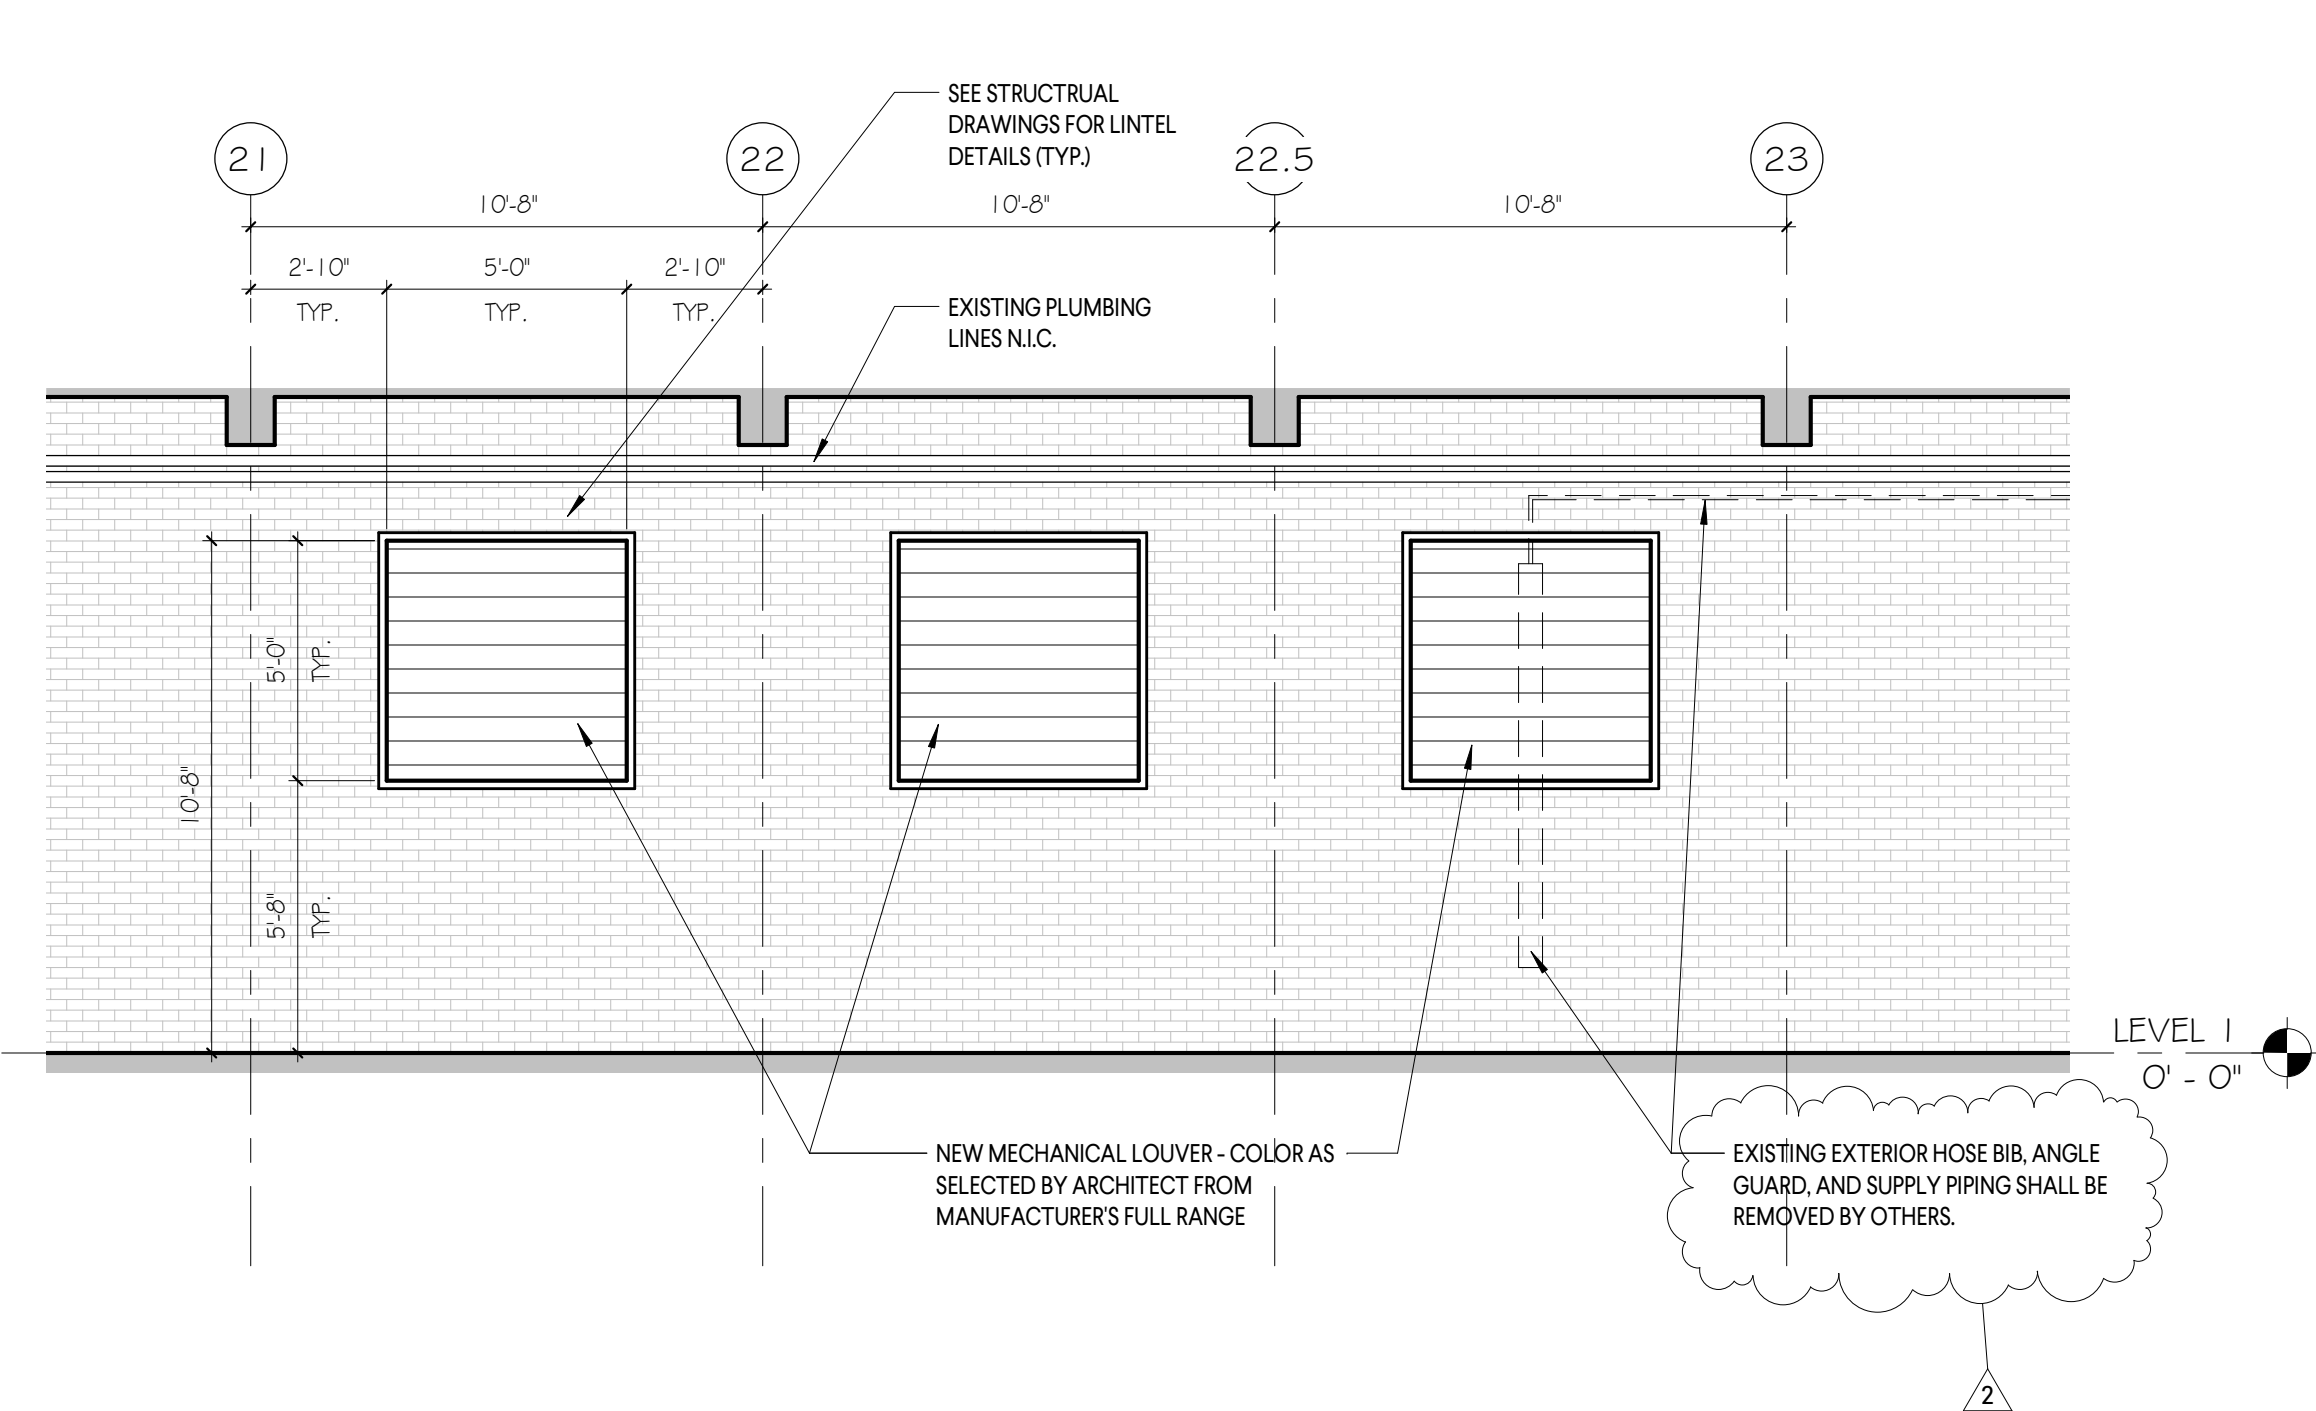

2 LOUVER ELEVATION
1/4" = 1'-0"

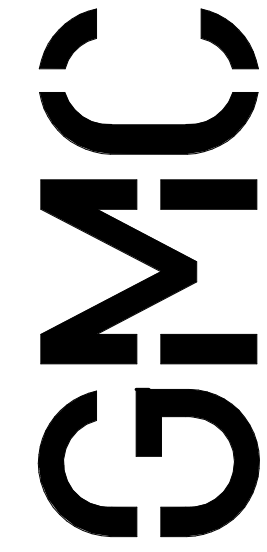

1219 Wayne Street
Columbia, SC 29201
T 803.766.1235
GMCNETWORK.COM



ISSUE DATE	
CD	12/3/20
2. ADDENDUM 3.	02.18.21
UNIVERSITY OF SOUTH CAROLINA COLUMBIA, SC Project # 50003366-2 FACILITIES RELOCATION - ARCHITECTURAL RENOVATION - 1ST FLOOR ARCHITECTURAL	
DRAWN BY: JHM CHECKED BY: JHM	

REFLECTED CEILING
PLAN - MECHANICAL
REFERENCE

A2.1M

ABANDONED CONDUIT
TO REMOVED BY
OTHERS

EXISTING FIBER
CONDUIT TO REMAIN

EXISTING FIBER
BOX TO REMAIN

