




PARTIAL MEZZANINE LEVEL RESTROOM DEMOLITION PLAN
 SCALE: 1/4"=1'-0"

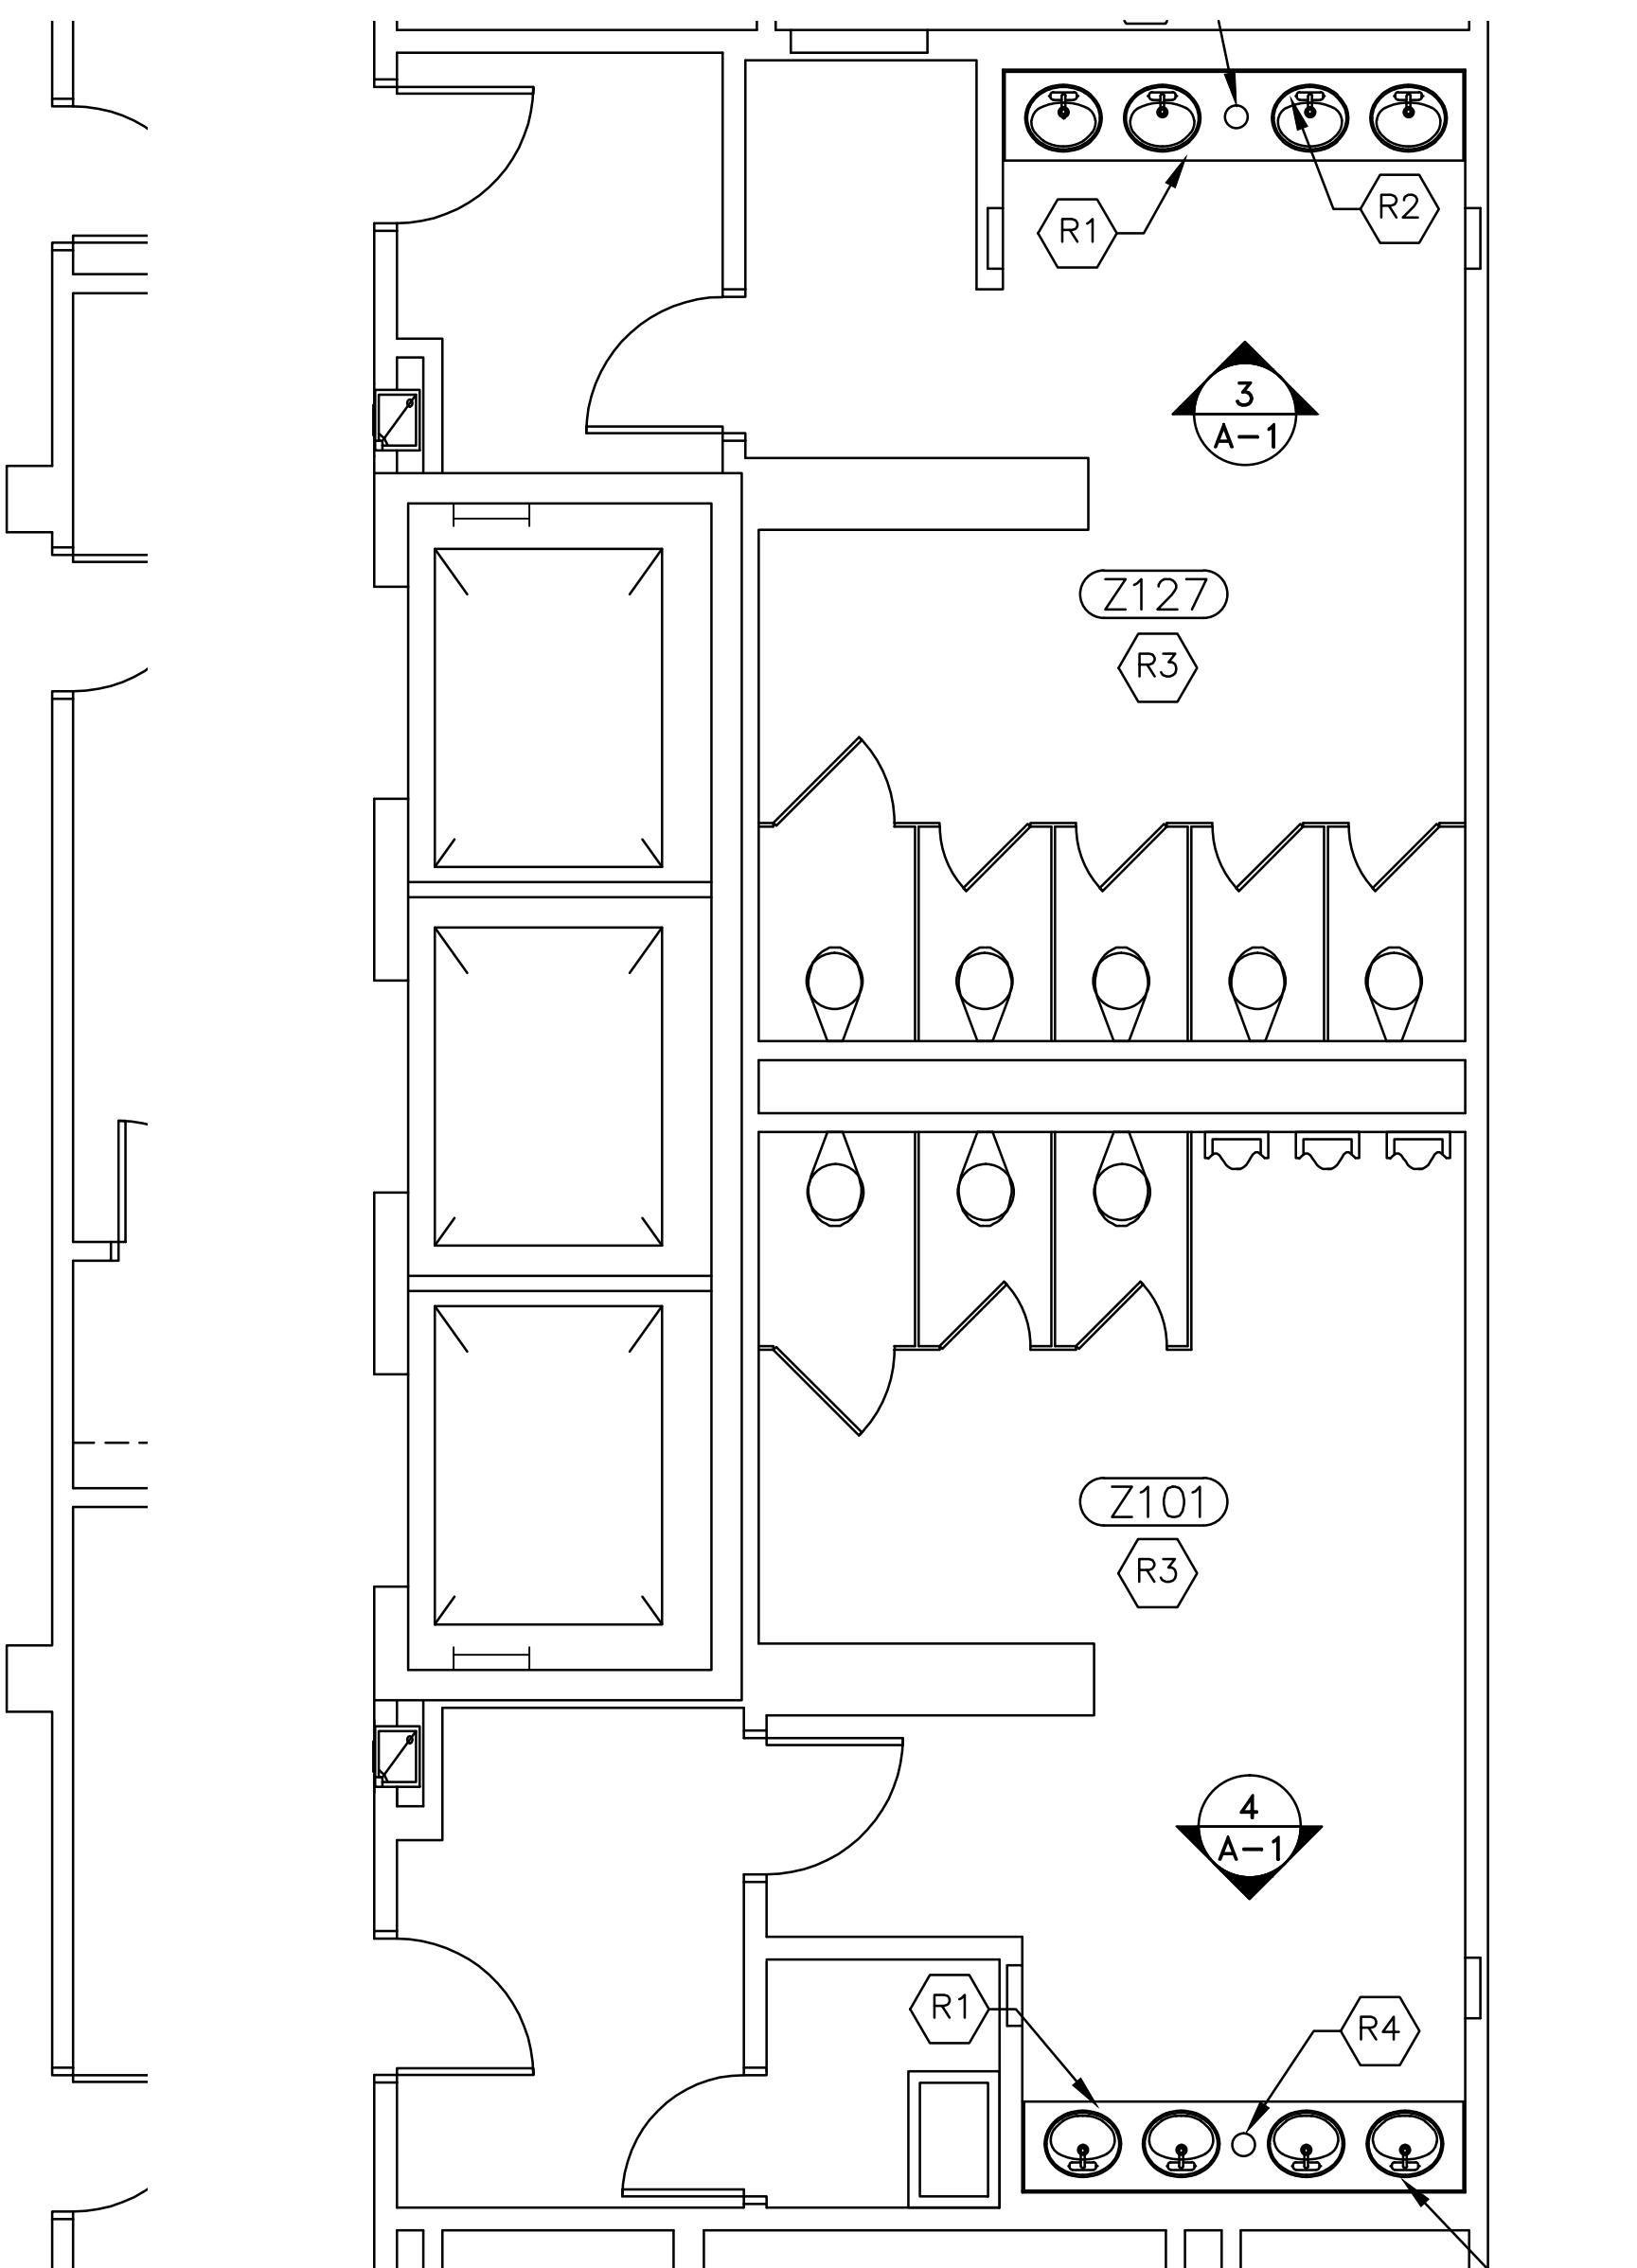

PARTIAL MEZZANINE LEVEL RESTROOM RENOVATION PLAN
 SCALE: 1/4"=1'-0"

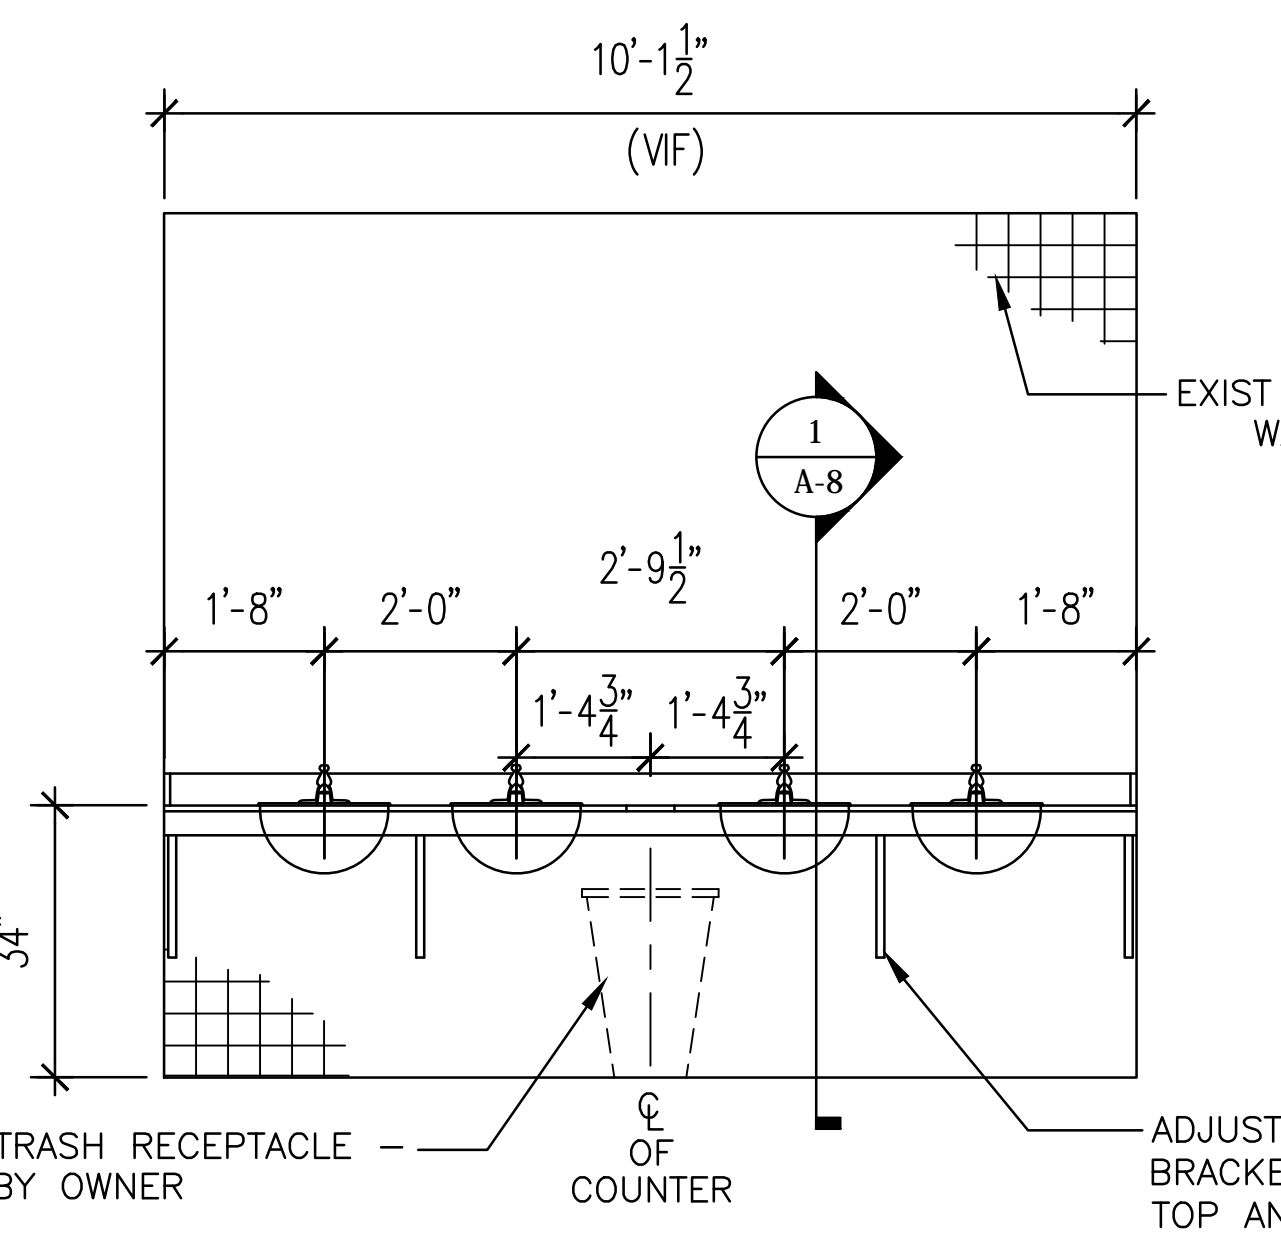

COUNTER ELEVATION - WOMEN
 SCALE: 1/2"=1'-0"

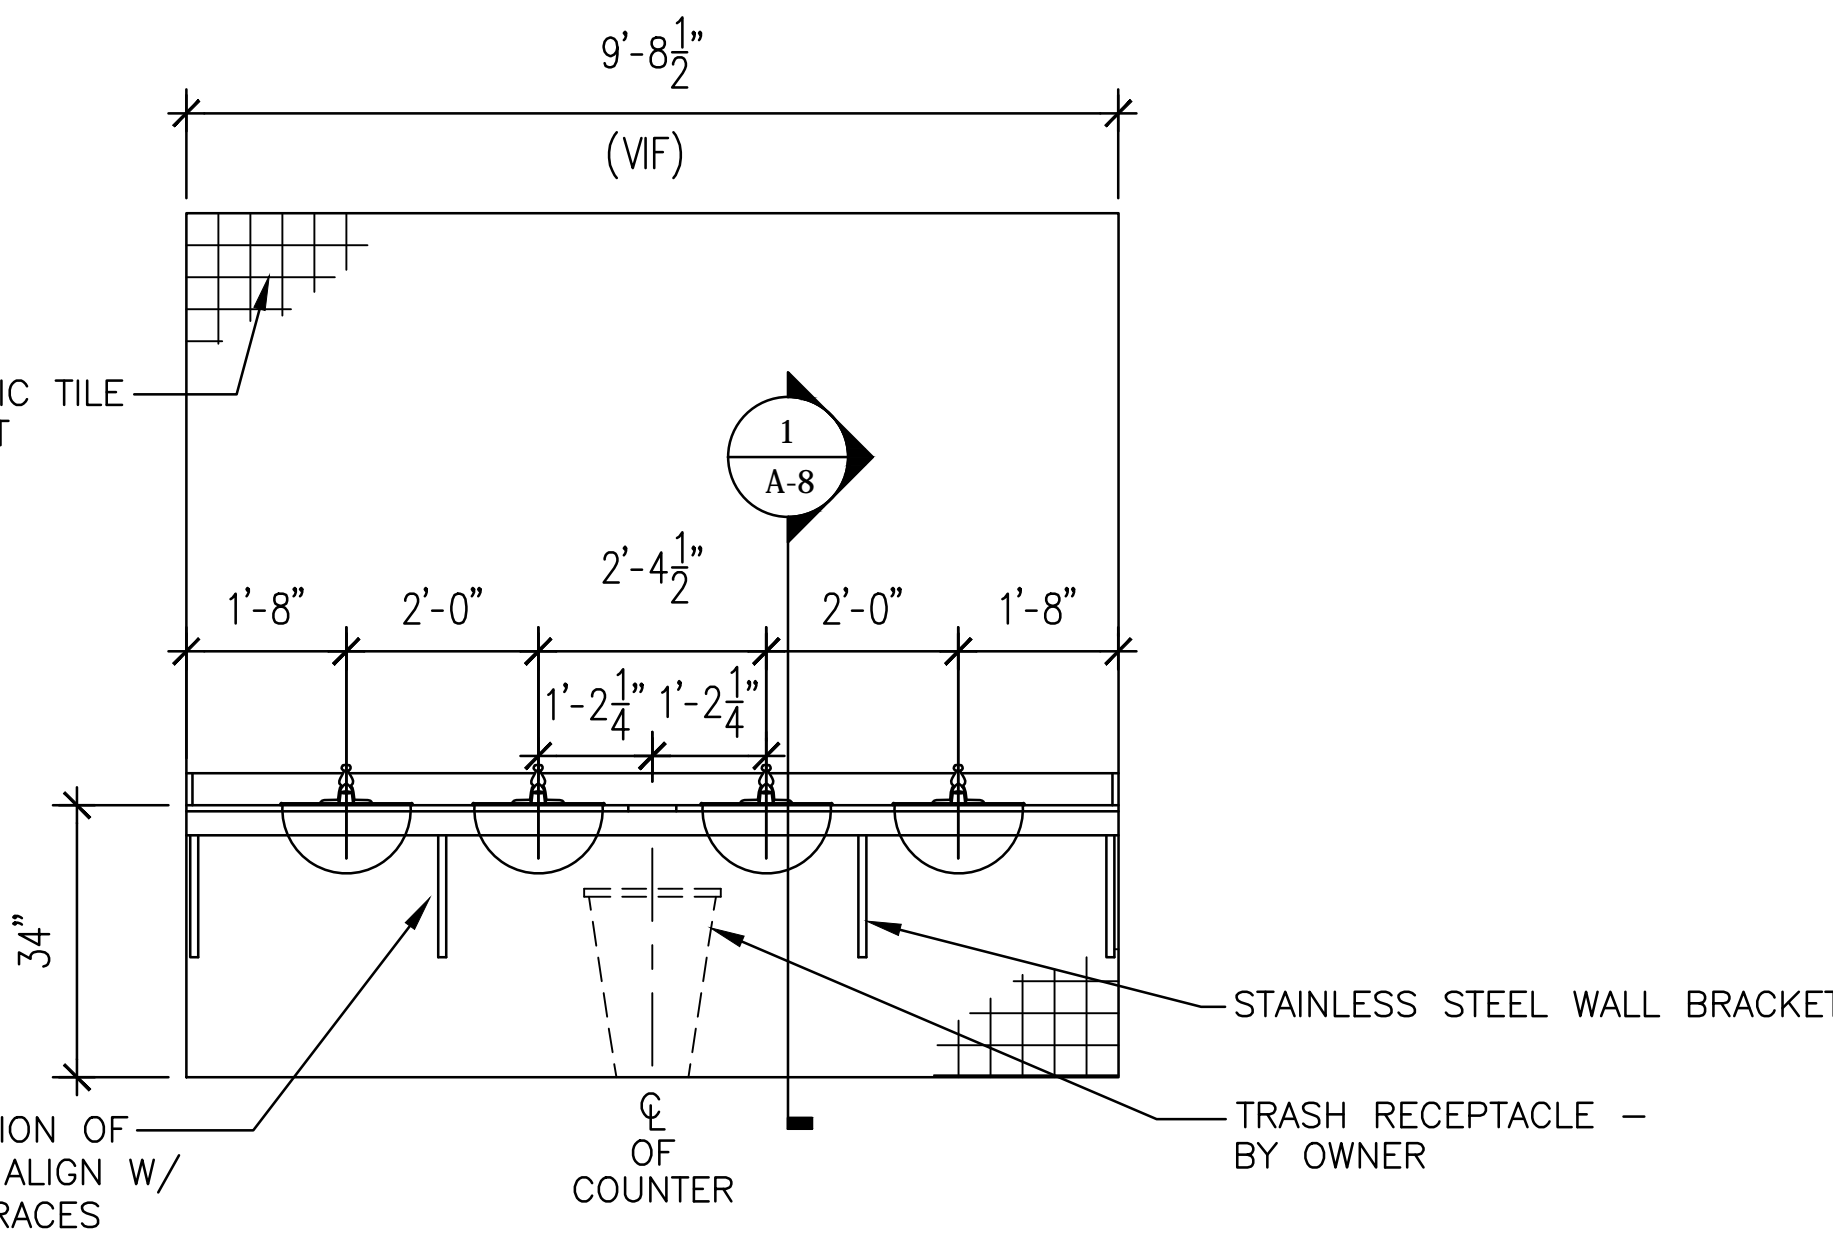

COUNTER ELEVATION - MEN
 SCALE: 1/2"=1'-0"

	EXISTING WALLS TO REMAIN
	EXISTING LAVATORIES TO BE REMOVED
	EXISTING DOOR AND FRAME TO REMAIN

DETAIL NUMBER	ARCH	ARCHITECTURAL
DRAWING OR DETAIL TITLE	CJ	CONTROL JOINT
SCALE: X" = 1'-0"	EL	ELEVATION
SHEET NUMBER	ELEC	ELECTRICAL
WHERE SHOWN	EXIST	EXISTING
PROJECT NORTH	GA	GAUGE
ROOM NAME	GYP BD	GYPSPUM BOARD
ROOM NUMBER	HT	HEIGHT
AREA CALCULATION	HVAC	HEATING VENTILATION AIR-CONDITIONING
DIMENSION - FACE TO FACE UNLESS NOTED OTHERWISE	MAX MIN	MAXIMUM MINIMUM
ELEVATION NUMBER	NTS	NOT TO SCALE
SHEET NUMBER WHERE SHOWN	OC	ON CENTER
DOOR NUMBER	TYP	TYPICAL
	UNO	UNLESS NOTED OTHERWISE
	VIF	VERIFY IN FIELD
	W/	WITH

GENERAL REQUIREMENTS

- ALL DEMOLITION DEBRIS SHALL BE REMOVED AND PROPERLY DISPOSED OF OFF SITE IN ACCORDANCE WITH AUTHORITIES HAVING JURISDICTION.
- CLEANING OF THE SUBSTRATES, SUBSTRATE SURFACE PREPARATION, AND INSTALLATION FOR ALL NEW FINISH MATERIALS TO BE IN ACCORDANCE W/MANUFACTURER PRINTED RECOMMENDATIONS.
- CERAMIC TILE TO BE PROTECTED FROM HEAVY DEBRIS DURING CONSTRUCTION PHASES.
- COORDINATE TURNING WATER VALVES ON AND OFF ON EACH LEVEL WITH TIM HARMON.

DEMOLITION NOTES

- REMOVE EXIST WALL MOUNTED SINK AND FIXTURE.
- REMOVE HOT & COLD WATER SUPPLY LINES AND P-TRAP. ALL OTHER EXIST PLUMBING LINES TO REMAIN.
- TURN OFF WATER SUPPLY TO EACH LEVEL AS REQUIRED TO PERFORM DEMOLITION WORK.
- REPLACE ANY LEAKING FIXTURE SHUT OFF VALVES AS REQUIRED.
- EXIST FINISHES TO REMAIN UNLESS NOTED OTHERWISE.
- REMOVE AND DISPOSE OF EXISTING TOILET PARTITIONS WHERE INDICATED - REMOVE AND RETAIN GRAB BARS AND TOILET ACCESSORIES FOR REINSTALLATION.

RENOVATION NOTES

- NEW 2CM (3/4") QUARTZ COUNTER TOP - COLOR: GENESIS BA204 BY HANSTONE.
- NEW SINK AND FAUCET - SEE FIXTURE SCHEDULE, SHEET A-2.
- RE-PLUMB EXIST SUPPLY AND WASTE LINES AS REQUIRED.
- 6" DIA. OPENING FOR TRASH RECEPTACLE - GRIND EDGES SMOOTH.
- COUNTER TOP SEAM - COORDINATE LOCATION WITH U.S.C. PROJECT MANAGER.
- INSTALL NEW TOILET PARTITIONS - MANUFACTURER: BRADLEY TYPE: FLOOR MOUNTED, OVERHEAD BRACED, PHENOLIC, SERIES 400-SENTINEL; COLOR: BLACK 0909, INCLUDE STANDARD STAINLESS STEEL DOOR HARDWARE, HINGES AND BRACKETS.


SHEET INDEX:

SHEET NO.	SHEET NAME:
A-1	DEMOLITION AND RENOVATION PLANS AND ELEVATIONS - MEZZANINE LEVEL
A-2	DEMOLITION AND RENOVATION PLANS AND ELEVATIONS - FIRST FLOOR
A-3	DEMOLITION AND RENOVATION PLANS AND ELEVATIONS - SUB LEVEL 5
A-4	DEMOLITION AND RENOVATION PLANS AND ELEVATIONS - SUB LEVEL 4
A-5	DEMOLITION AND RENOVATION PLANS AND ELEVATIONS - SUB LEVEL 3
A-6	DEMOLITION AND RENOVATION PLANS AND ELEVATIONS - SUB LEVEL 2
A-7	DEMOLITION AND RENOVATION PLANS AND ELEVATIONS - SUB LEVEL 1
A-8	NEW COUNTER TOP NOTES AND DETAILS

- PROJECT REQUIREMENTS:**
- CONTRACTOR TO FIELD VERIFY DIMENSIONS AND VERIFY EXISTING FIELD CONDITIONS. ANY VARIATION FROM THE DOCUMENTS, INCLUDING INCONSISTENCIES OR ERRORS, ARE TO BE REPORTED IMMEDIATELY TO THE PROJECT MANAGER.
 - DIMENSIONS ARE AS INDICATED ON THE DRAWINGS; DO NOT SCALE DRAWINGS.
 - GENERAL WORK SUMMARY: RENOVATION TO EXISTING RESTROOMS. NO STRUCTURAL CHANGES REQUIRED, REMOVE OLD SINKS AND INSTALL NEW COUNTERS WITH SINKS AND FAUCETS.
 - CONTRACTOR TO COORDINATE ACCESS TO SPACE, INCLUDING DELIVERIES AND DISPOSAL FROM SITE, WITH PROJECT MANAGER. DEMOLITION AND CONSTRUCTION DEBRIS MUST BE CONTAINED TO THE AREA OF WORK AND DISPOSED OF OFF SITE.
 - ACCESS TO AREA OF WORK FROM PUBLIC AREAS MUST BE COORDINATED AND SECURED AS REQUIRED TO MAINTAIN SAFETY IN THE AREA OF CONSTRUCTION AND NOT TO INHIBIT ESTABLISHED EGRESS ROUTES THROUGH THE BUILDING. COORDINATE WITH PROJECT MANAGER.
 - HAZMAT PERMIT AND PLACARD MUST BE VISIBLY POSTED PRIOR TO COMMENCEMENT OF WORK, IF REQUIRED - VERIFY WITH PROJECT MANAGER.
 - COORDINATE CONSTRUCTION SCHEDULE WITH PROJECT MANAGER BEFORE CONSTRUCTION COMMENCES.
 - PROTECT ALL FIRE ALARM STROBES, LIGHT FIXTURES, AND EXISTING FINISHES FROM DUST AND DAMAGE DURING RENOVATIONS.

PROJECT DATA:

PROJECT DESCRIPTION:	RENOVATIONS TO RESTROOMS - ALL LEVELS
LOCATION:	THOMAS COOPER LIBRARY BUILDING NO. 103
PROJECT MANAGER:	LINDA CIACCIA, RA NCARB UNIVERSITY OF SOUTH CAROLINA FACILITIES DESIGN AND CONSTRUCTION 743 GREENE STREET COLUMBIA, SC 29208 TEL. (803) 777-0424
PROJECT CONTACT:	TIM HARMON MAINTENANCE DIRECTOR USC LIBRARIES UNIVERSITY OF SOUTH CAROLINA O)777-1667 C)673-8894

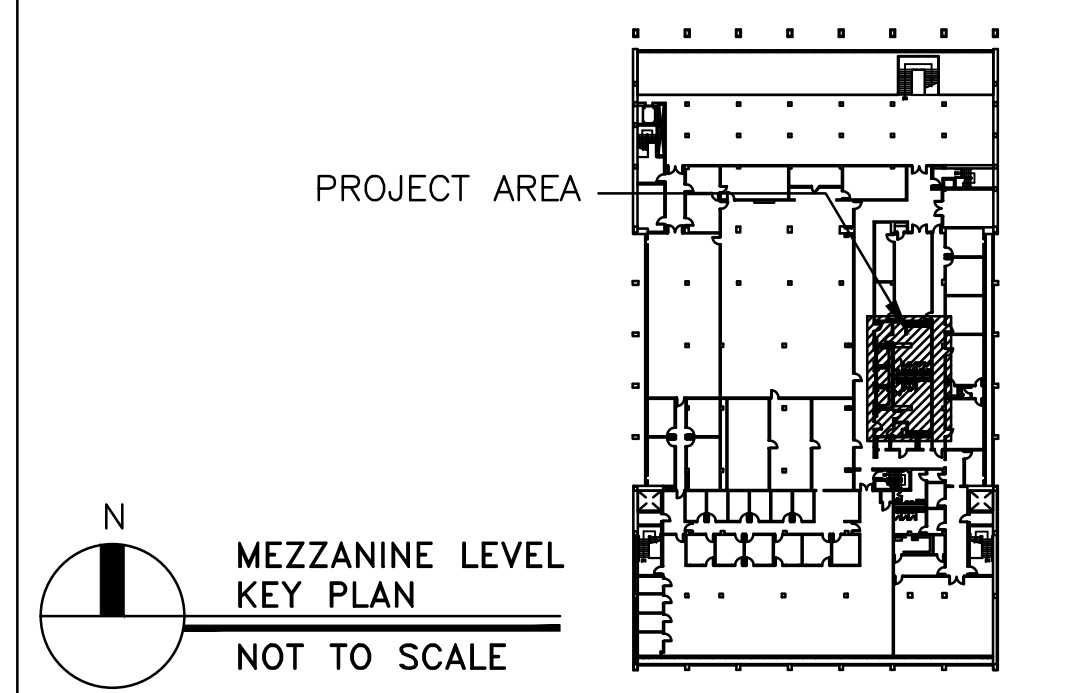

MEZZANINE LEVEL KEY PLAN
 NOT TO SCALE



CAMPUS PLANNING AND CONSTRUCTION
 COLUMBIA, SC 29208

RENOVATIONS TO COMMON RESTROOMS THOMAS COOPER LIBRARY

University of South Carolina

PROJECT TITLE: RENOVATIONS TO COMMON RESTROOMS THOMAS COOPER LIBRARY
 SHEET: A-1 OF SHEET IN SET: OF

CHECKED BY: LAC	DATE: 17 APR 13	DESCRIPTION: REDESIGN SUPPORT BRACKET
DRAWN BY: CBP	DATE: 18 APR 13	ISSUED FOR STONE COUNTERTOP QUOTES
ORIG. BY: BT	DATE: 29 APR 13	REDESIGN SUPPORT BRACKET

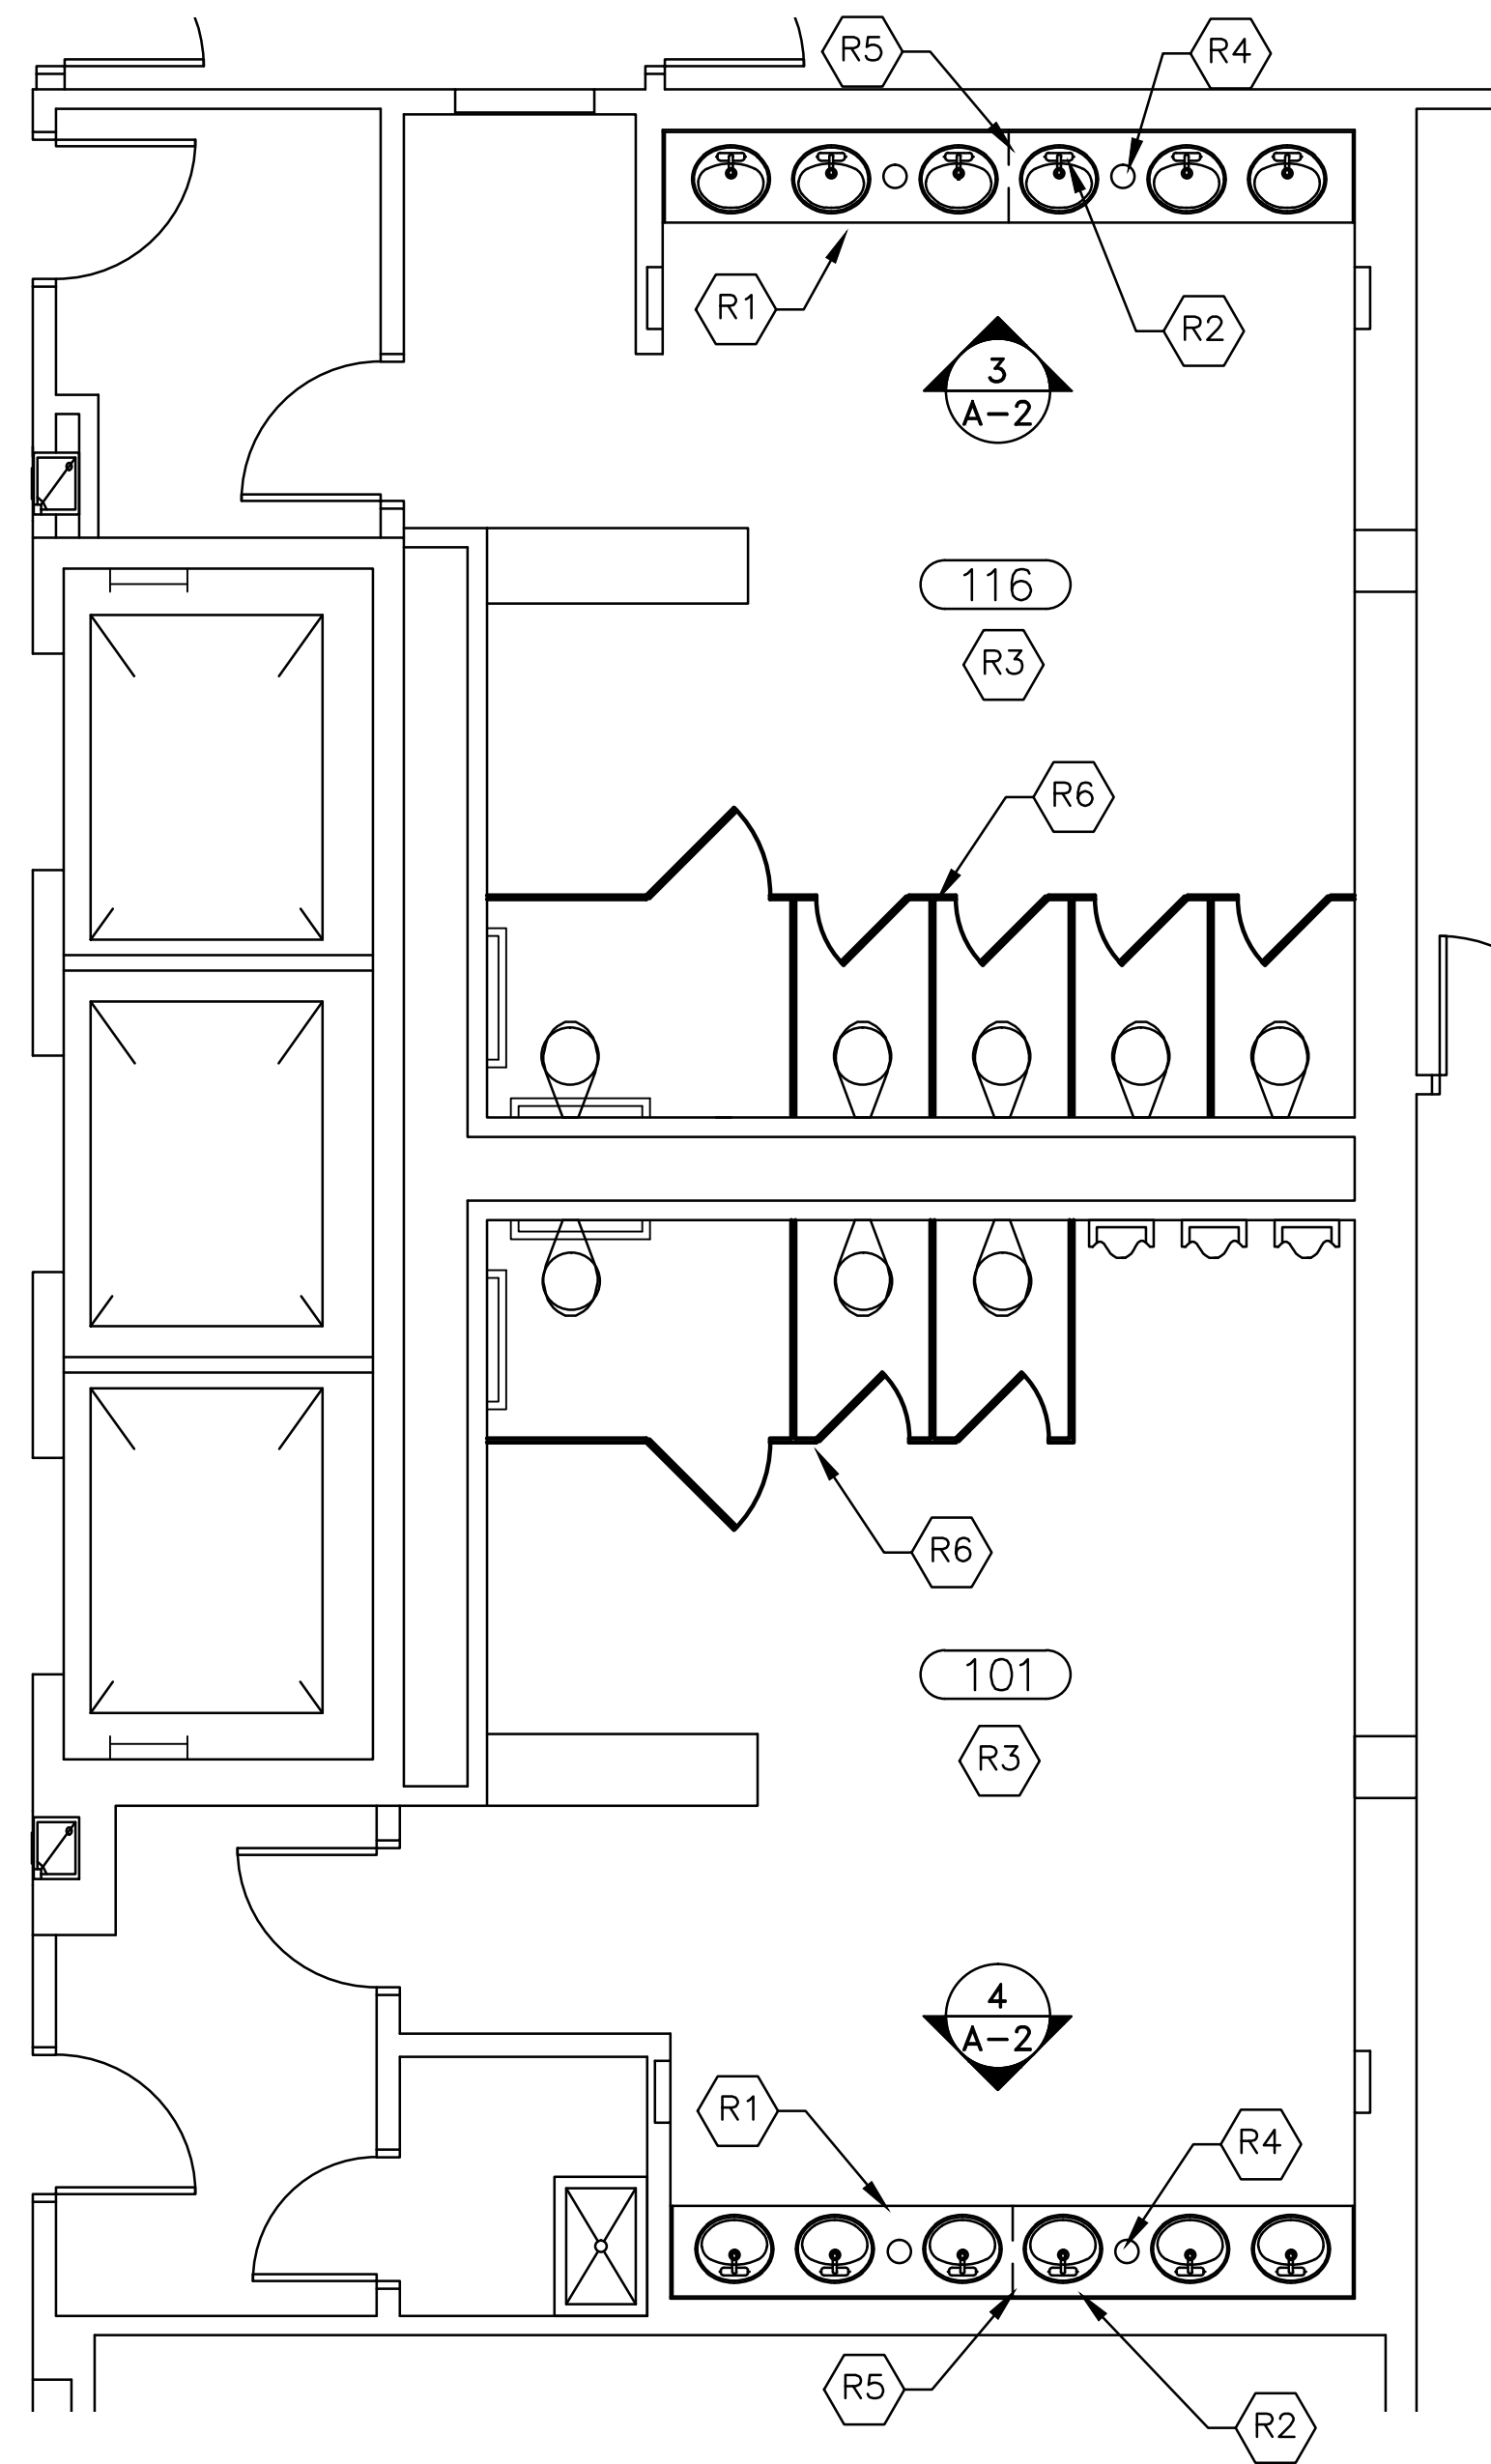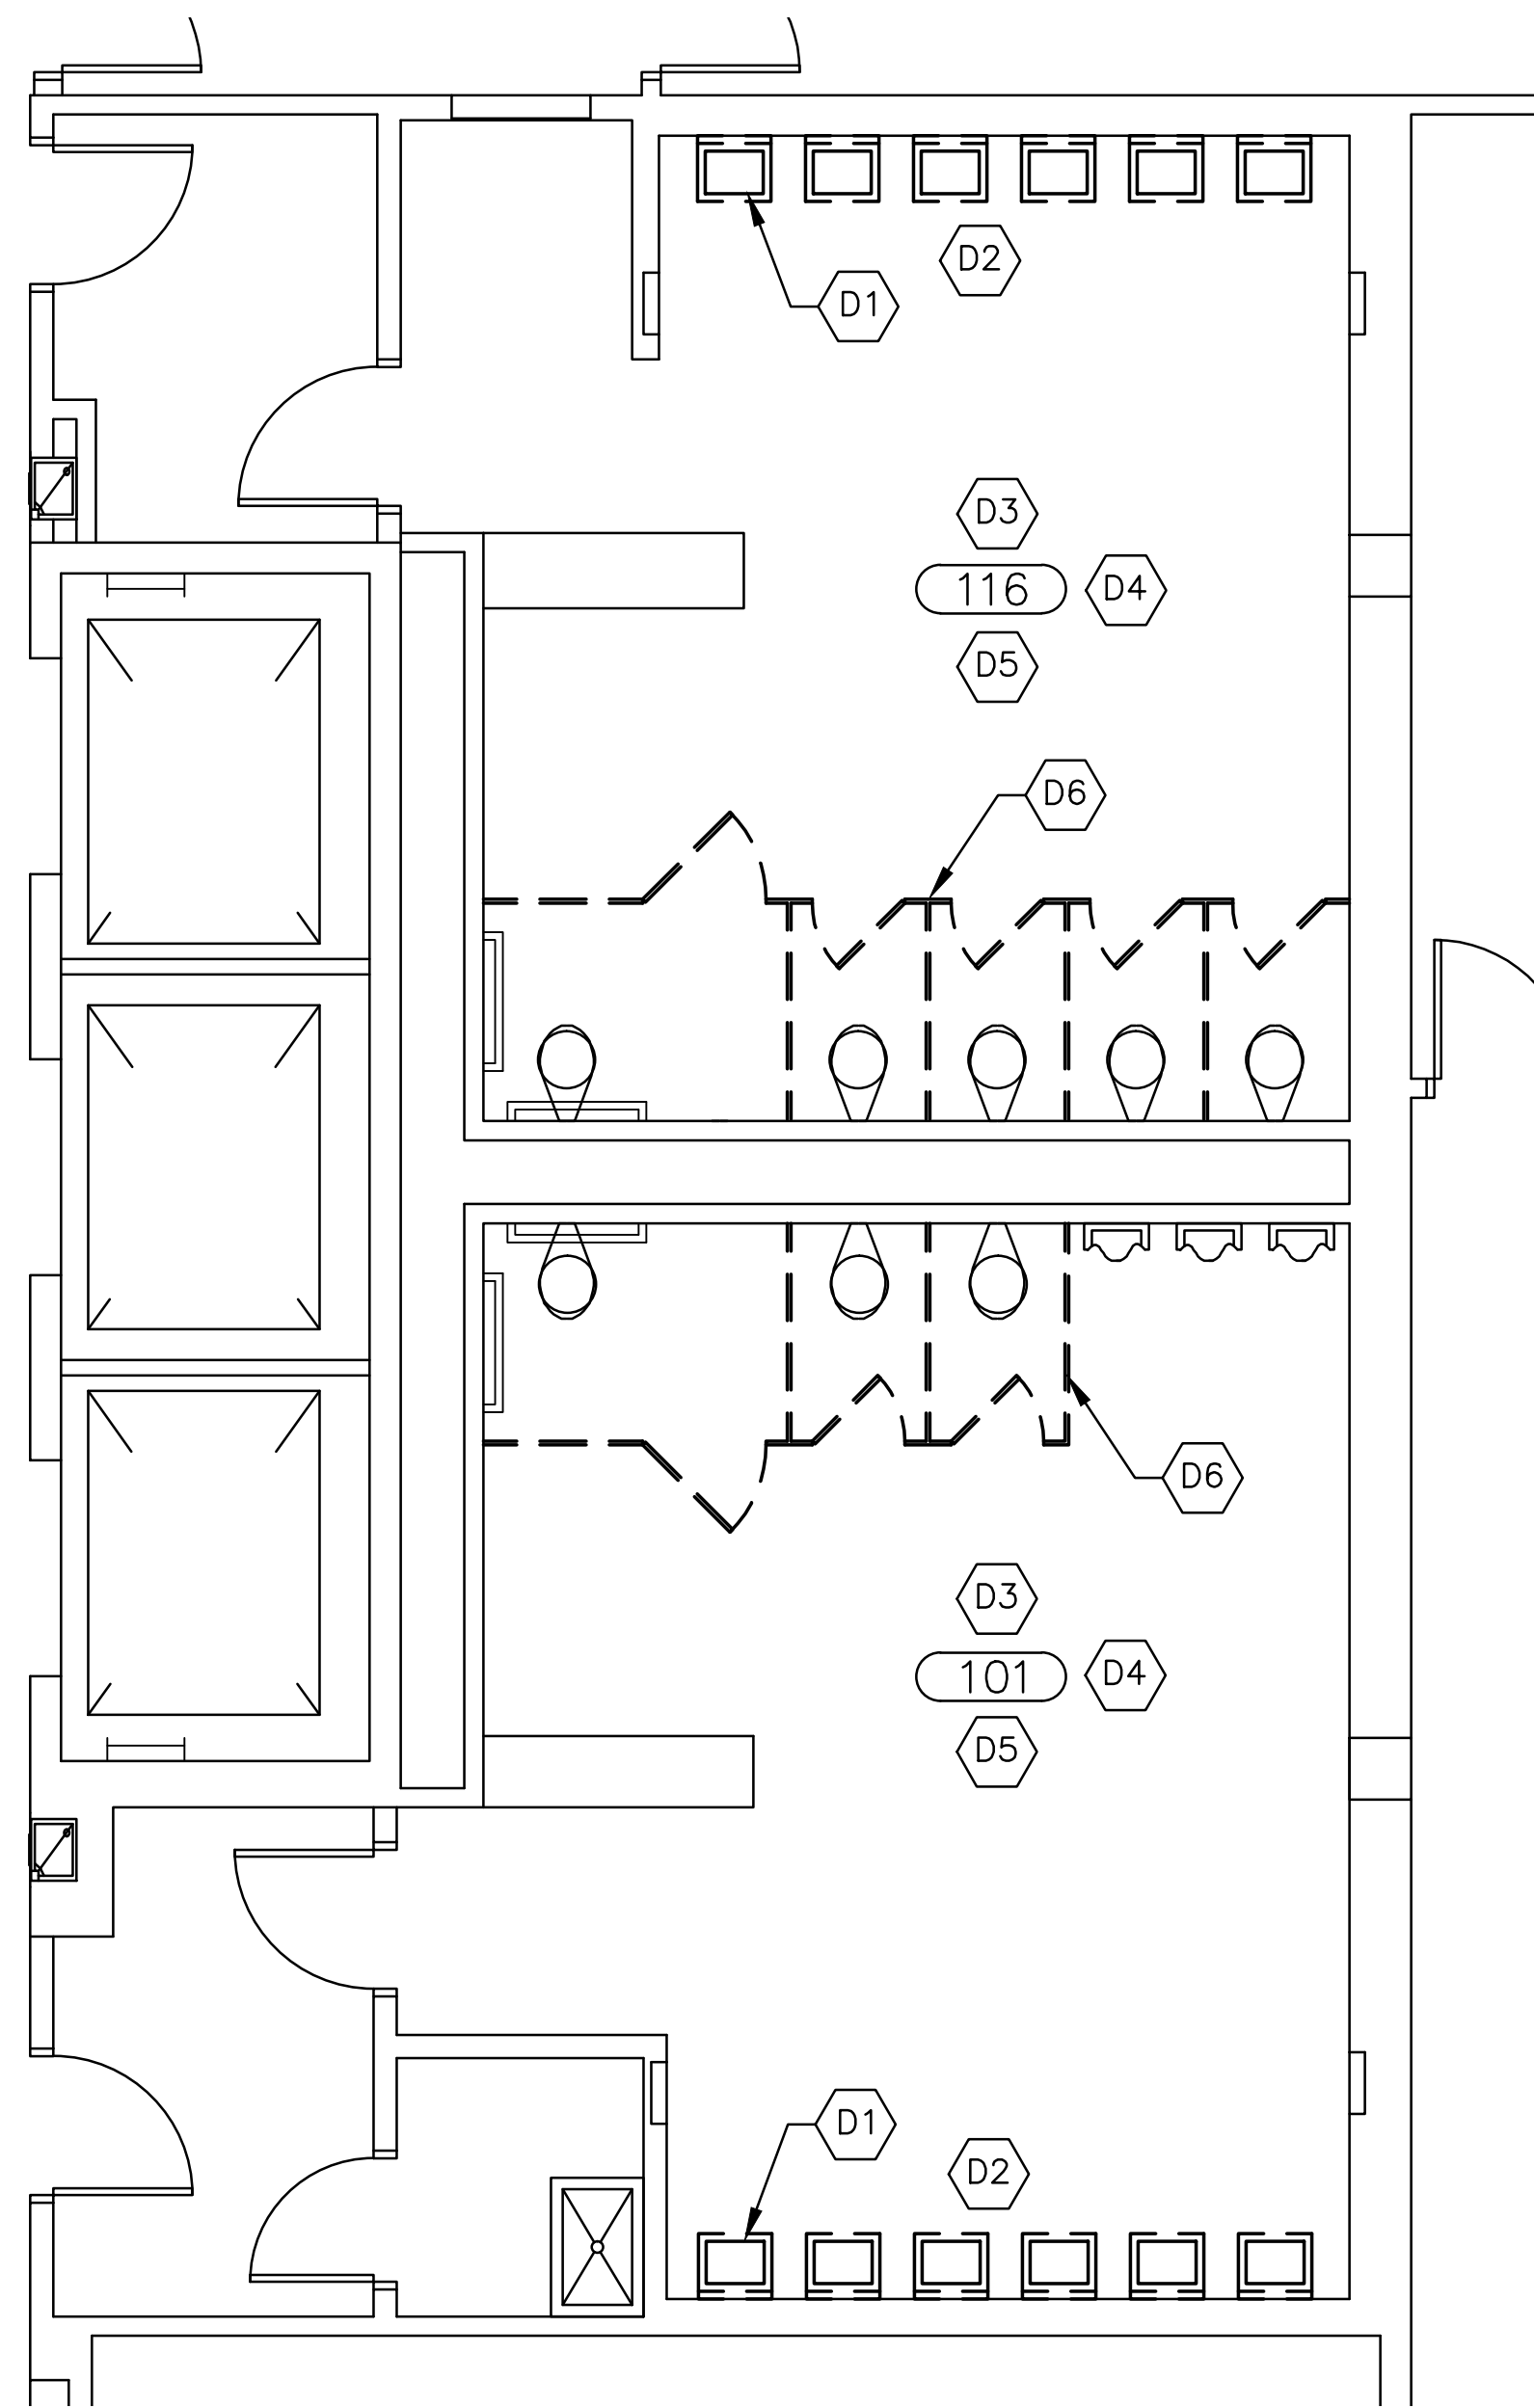

PLUMBING FIXTURE SCHEDULE									
NO.	FIXTURE	MFGR.	NAME	MFGRS. NO.	COLOR	SIZE	MIN. SUPPLY		REMARKS
							CW	HW	
P-1	LAVATORY	KOLHER	PENNINGTON	K-2196-4	WHITE	20 1/4"x17 1/2"	3/8"	3/8"	WITH DELTA MODEL 523-HDF-DST FAUCET, METAL GRID STRAINER, MCGUIRE H165 3/8" CAST BRASS SUPPLIES WITH STOPS AND MCGUIRE 8872 1-1/4" P-TRAP. MOUNT PER ADA REQUIREMENTS.

GENERAL PLUMBING NOTES:



1. ALL WORK SHALL BE PERFORMED ACCORDING TO ALL LOCAL, STATE, NATIONAL CODES AND THE 2009 INTERNATIONAL PLUMBING CODE.
2. ALL EXPOSED WASTE AND WATER PIPING UNDER LAVATORIES SHALL BE INSULATED WITH A HANDI LAV-GUARD KIT MODEL NUMBER 102W AS MANUFACTURED BY TRUEBRO, INC., OR APPROVED EQUAL.
3. ALL PIPING INSULATION SHALL BE RUN CONTINUOUSLY.
4. COORDINATE INSTALLATION WITH USC FACILITIES PLUMBING.
5. TRASH RECEPTACLES TO BE PROVIDED AND INSTALLED BY OWNER.

CAMPUS PLANNING
AND CONSTRUCTION
COLUMBIA, SC 29208

BUILDING:	103	DRAWING:	CPO0526284	DATE:	17APR13	DRAWN BY:	CBP	CHECKED BY:	LAC	SEAL:	
REV.:		DESCRIPTION:	ISSUED FOR STONE COUNTERTOP QUOTES	DATE:	18APR13	ORIG. BY:	BY	DATE:	29APR13		
			REDESIGN SUPPORT BRACKET								


1
A-2
PARTIAL MAIN LEVEL RESTROOM DEMOLITION PLAN
SCALE: 1/4"=1'-0"

2
A-2
PARTIAL MAIN LEVEL RESTROOM RENOVATION PLAN
SCALE: 1/4"=1'-0"

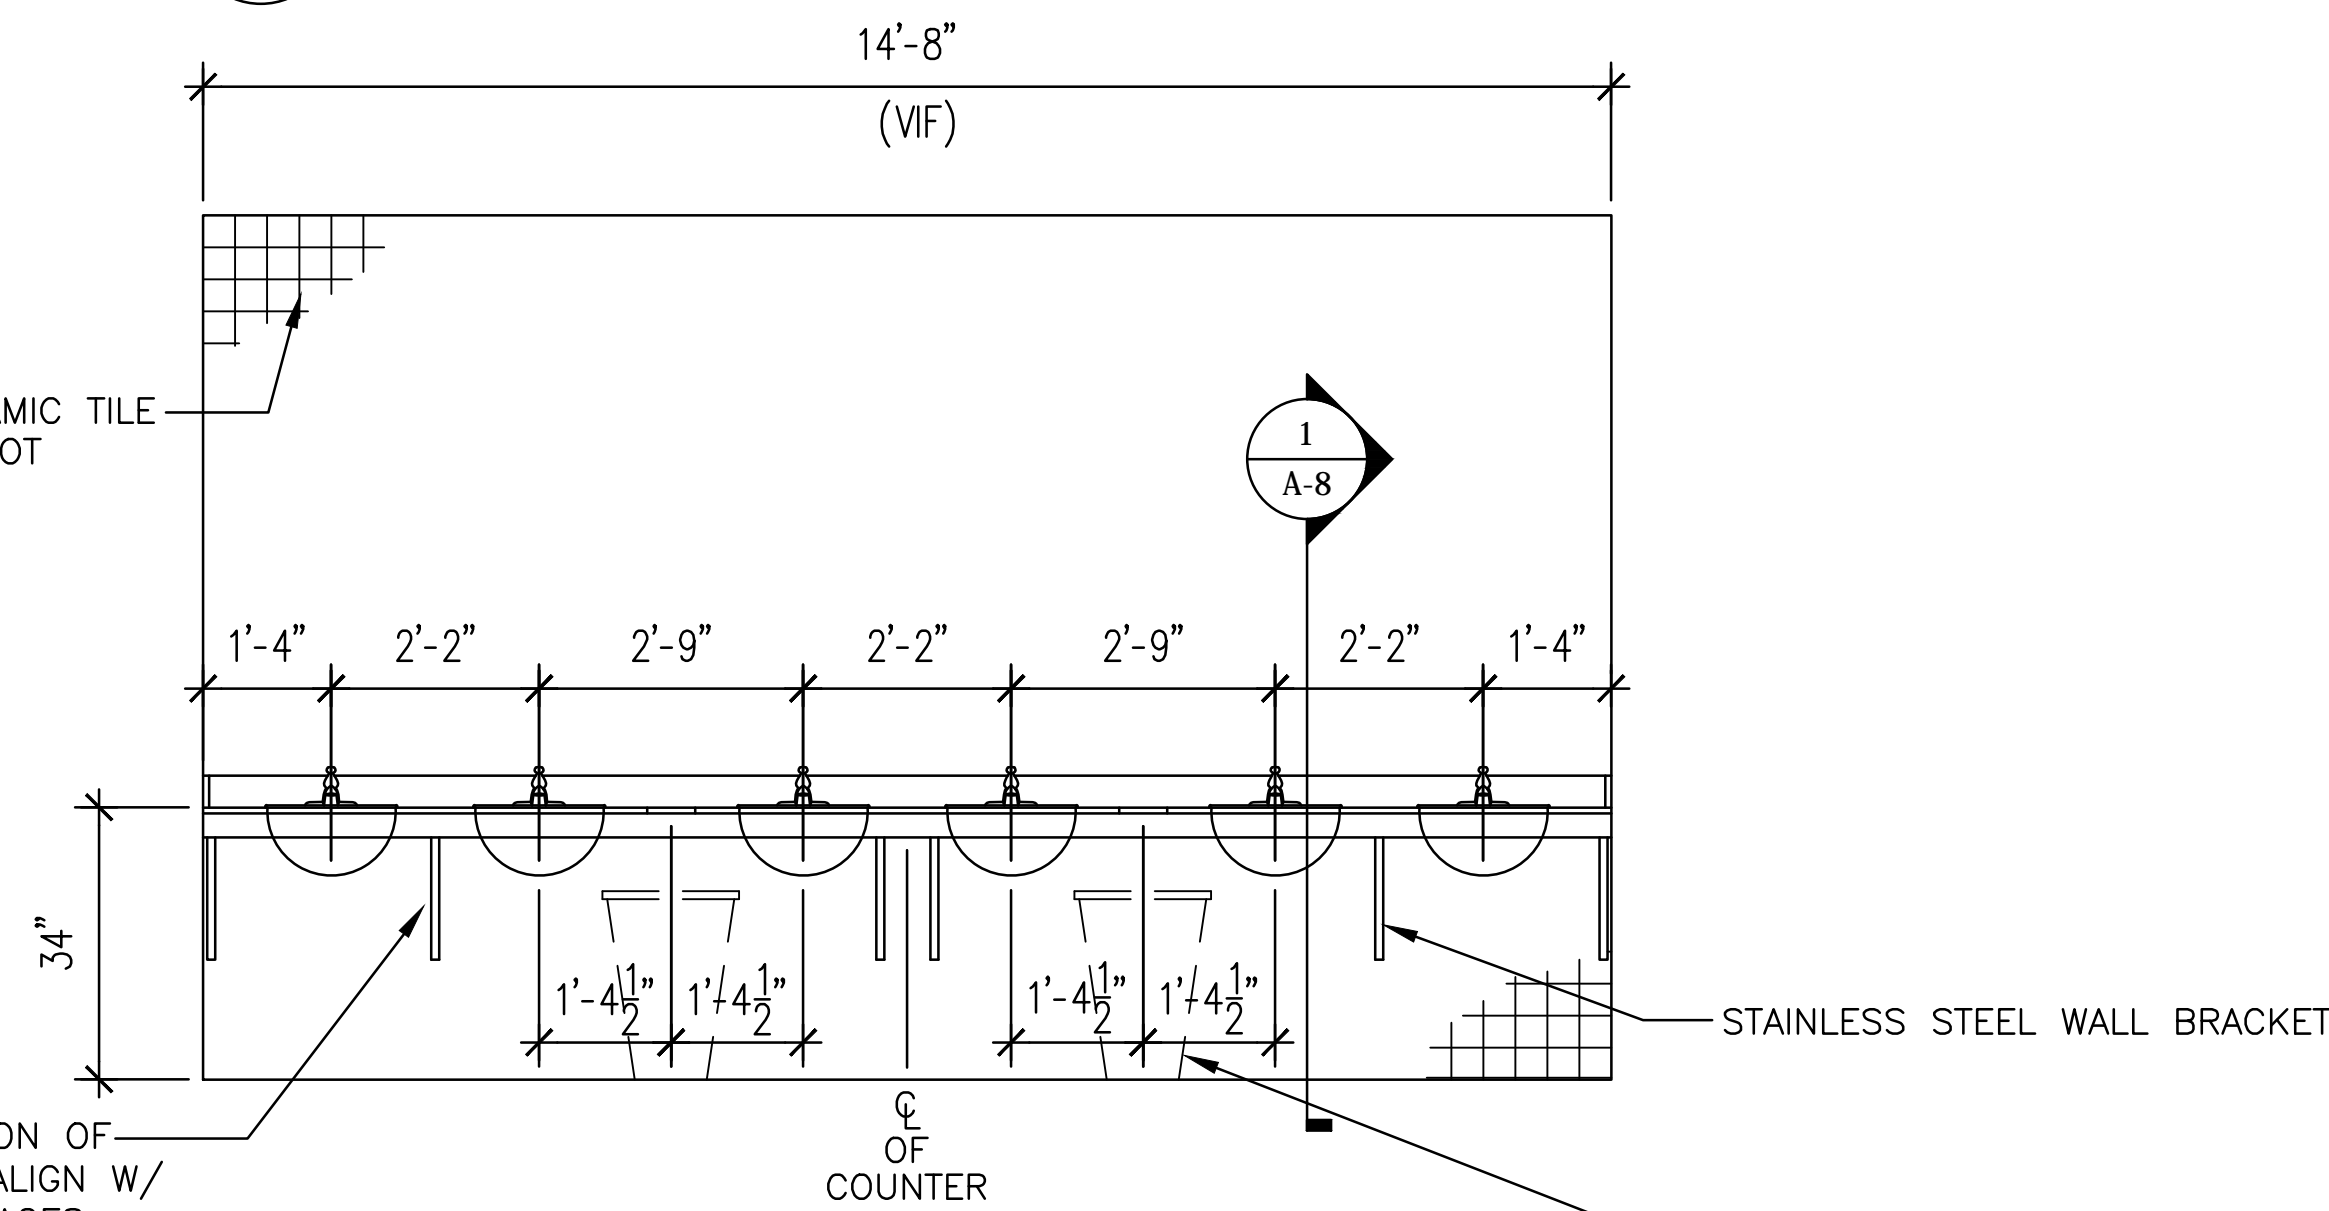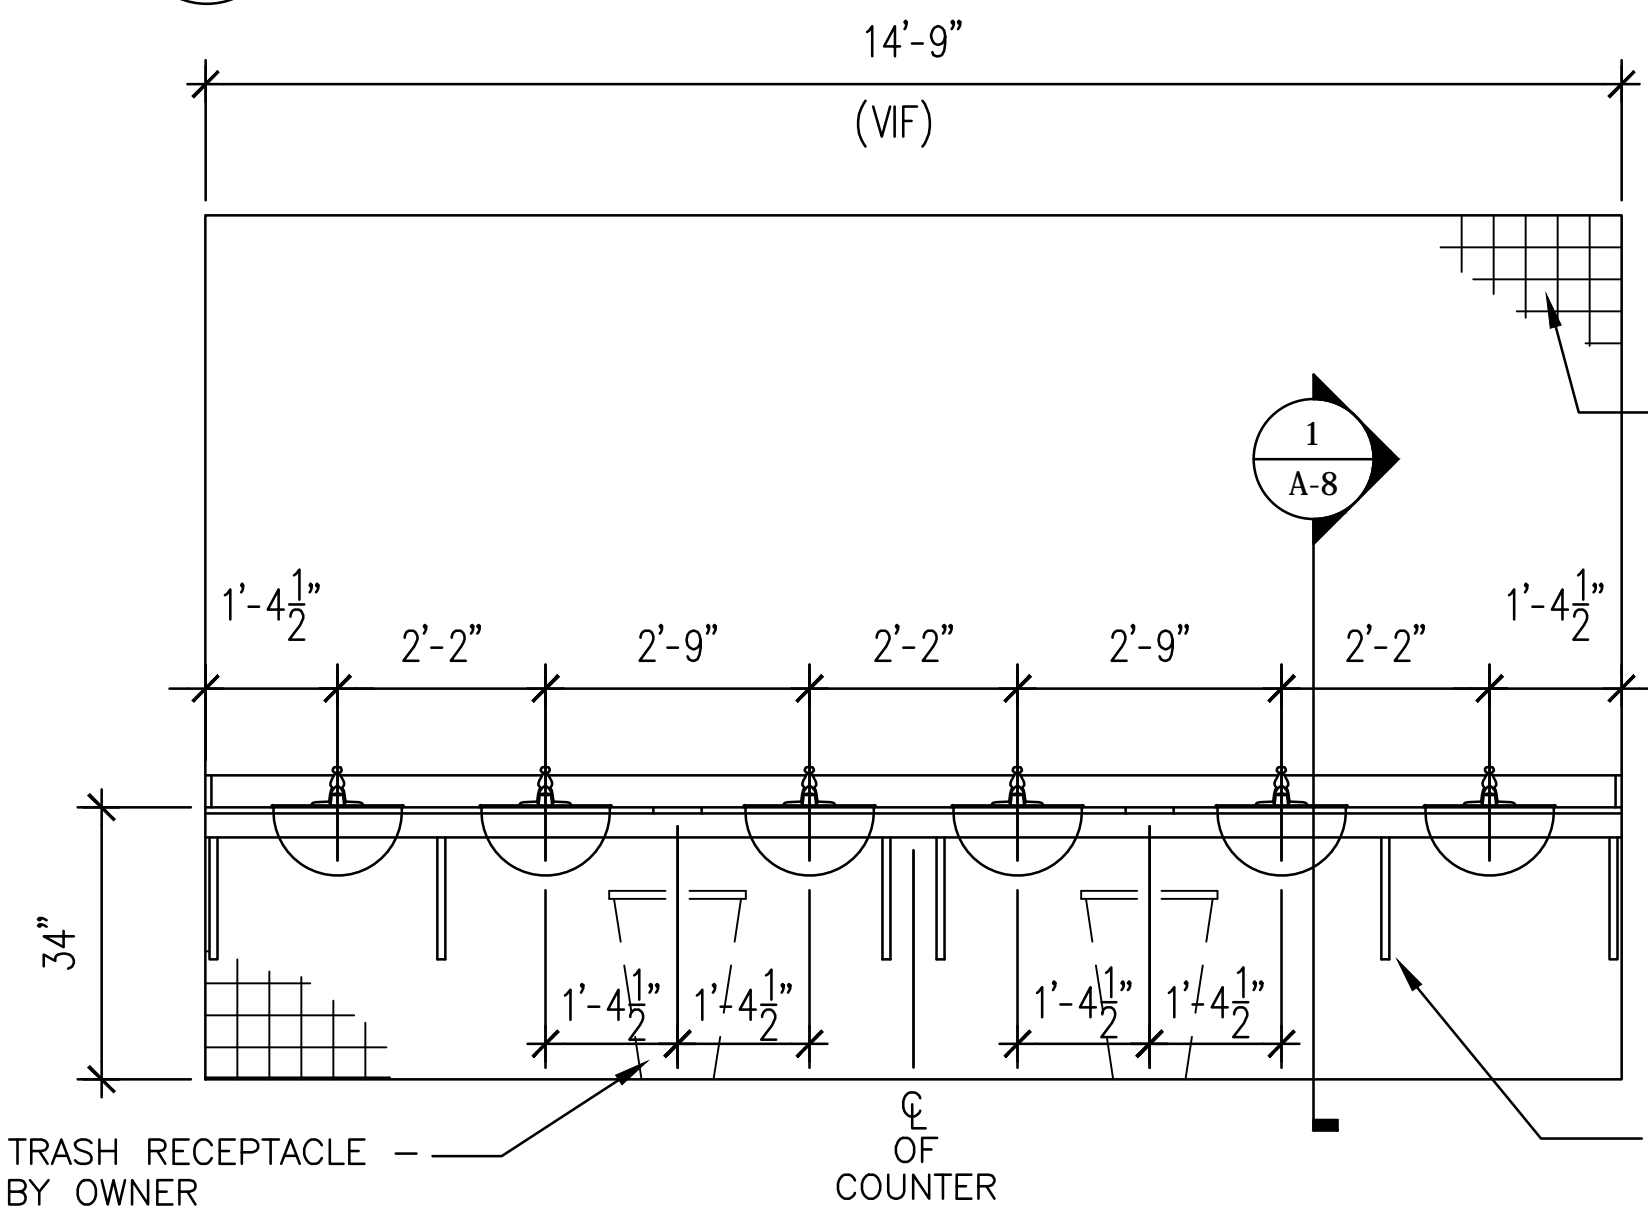


3
A-2
CONTER ELEVATION - WOMEN
SCALE: 1/2"=1'-0"

4
A-2
CONTER ELEVATION - MEN
SCALE: 1/2"=1'-0"

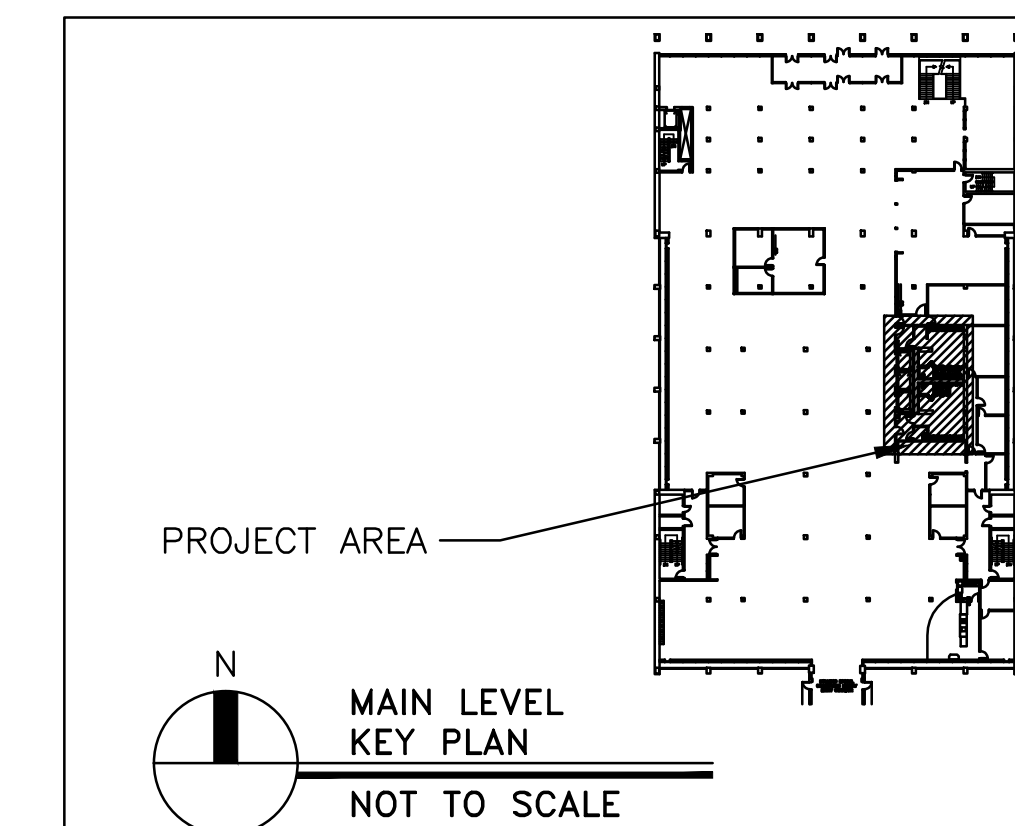


PROJECT TITLE: RENOVATIONS TO COMMON RESTROOMS
THOMAS COOPER LIBRARY

University of South Carolina

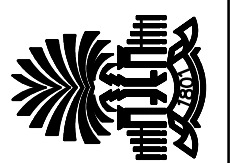


SHEET:
A-2
OF
SHEET IN SET:
OF

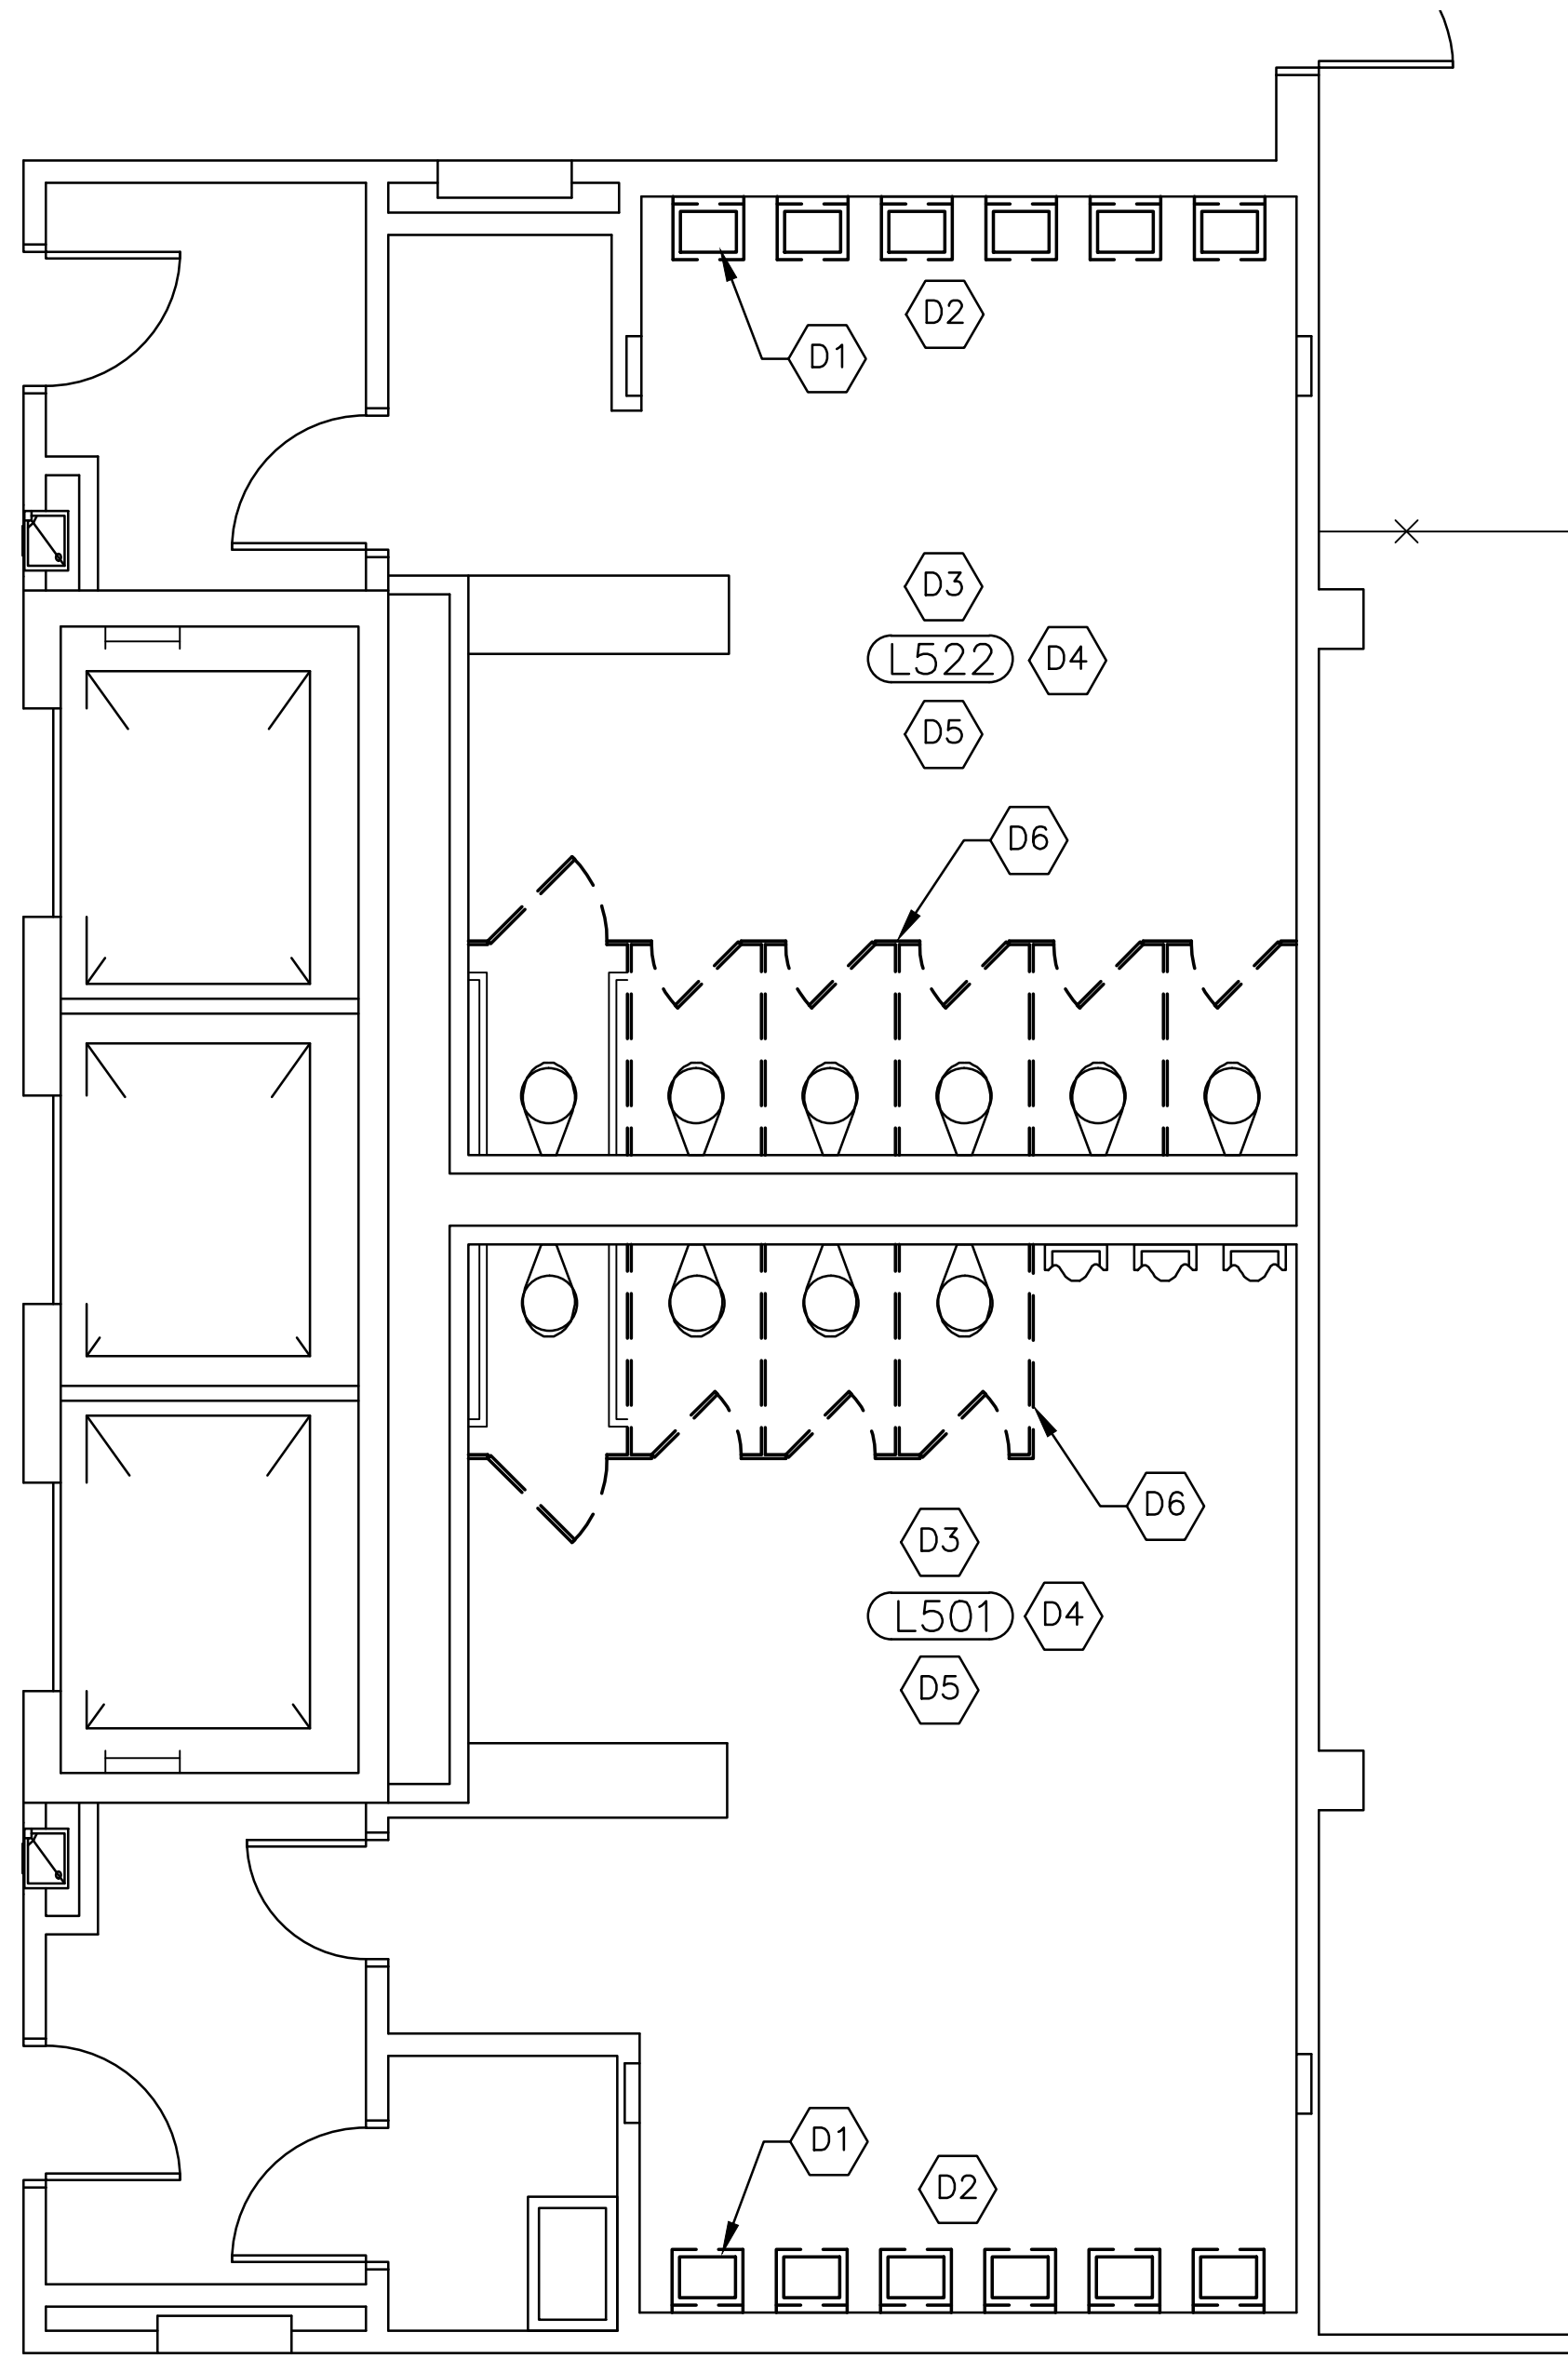


PARTIAL SUB LEVEL 5
RESTROOM DEMOLITION PLAN

1
A-3 SCALE: 1/4"=1'-0"

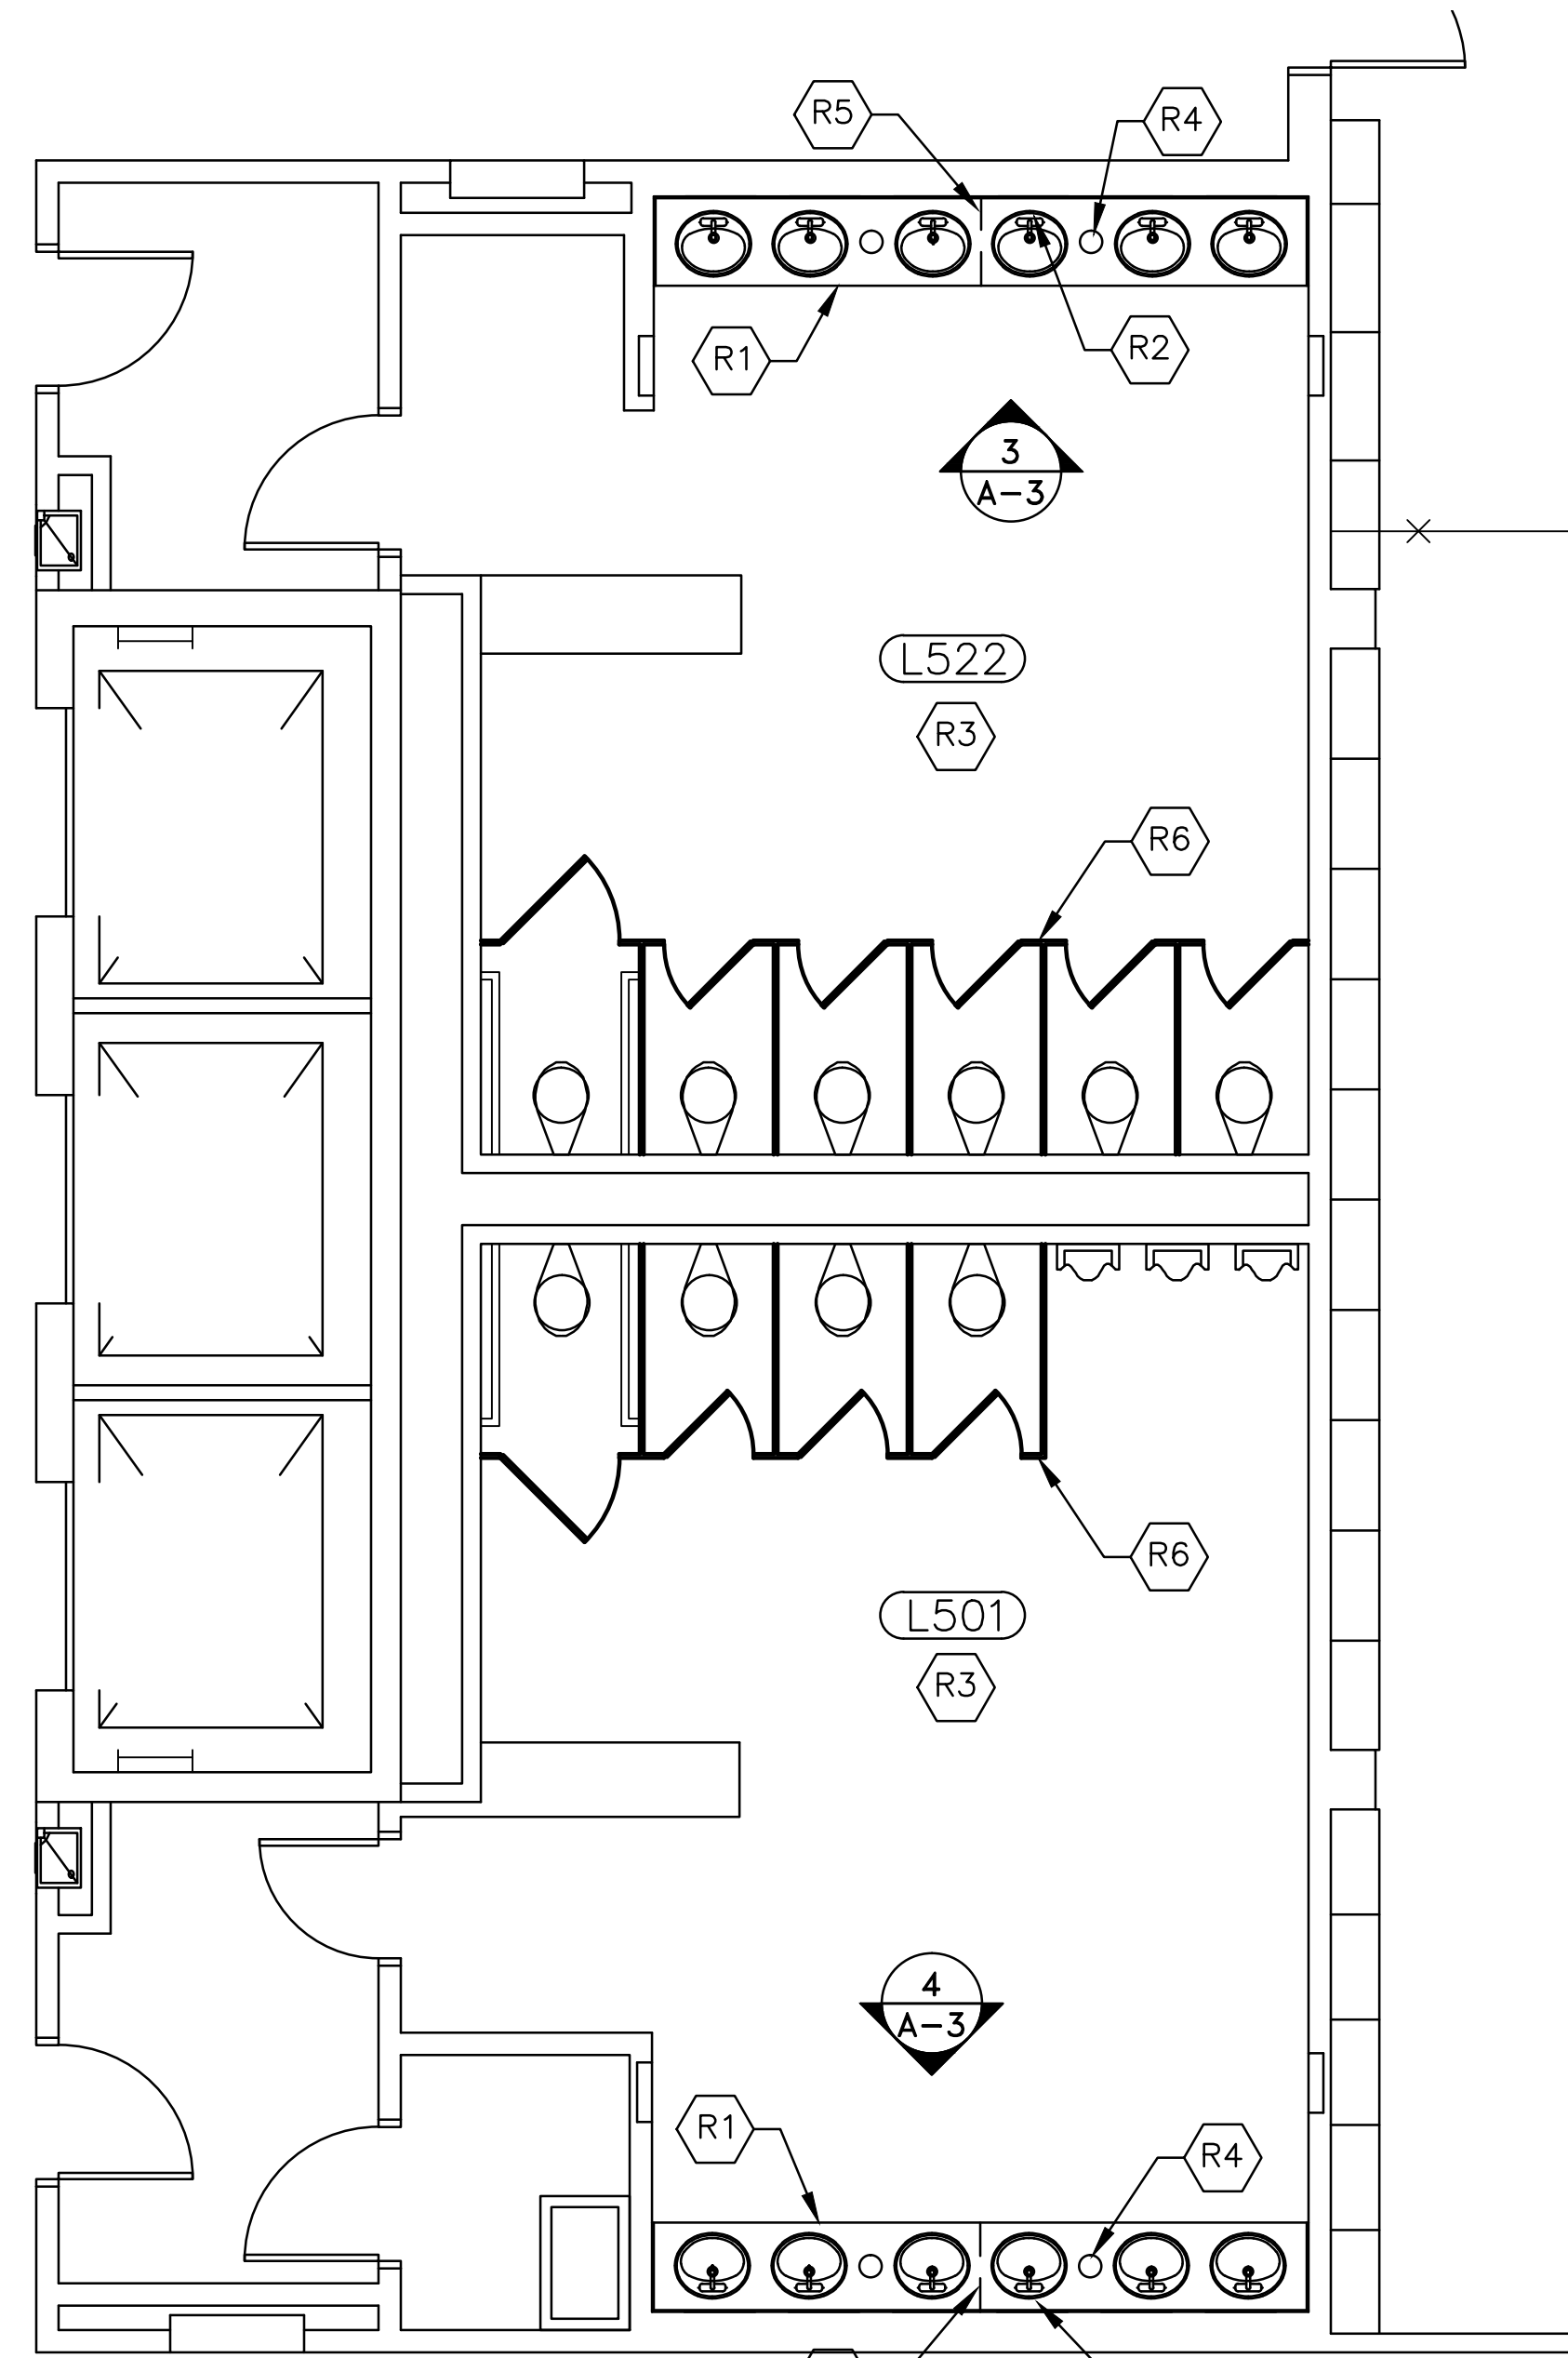


PARTIAL SUB LEVEL 5
RESTROOM RENOVATION PLAN

2
A-3 SCALE: 1/4"=1'-0"

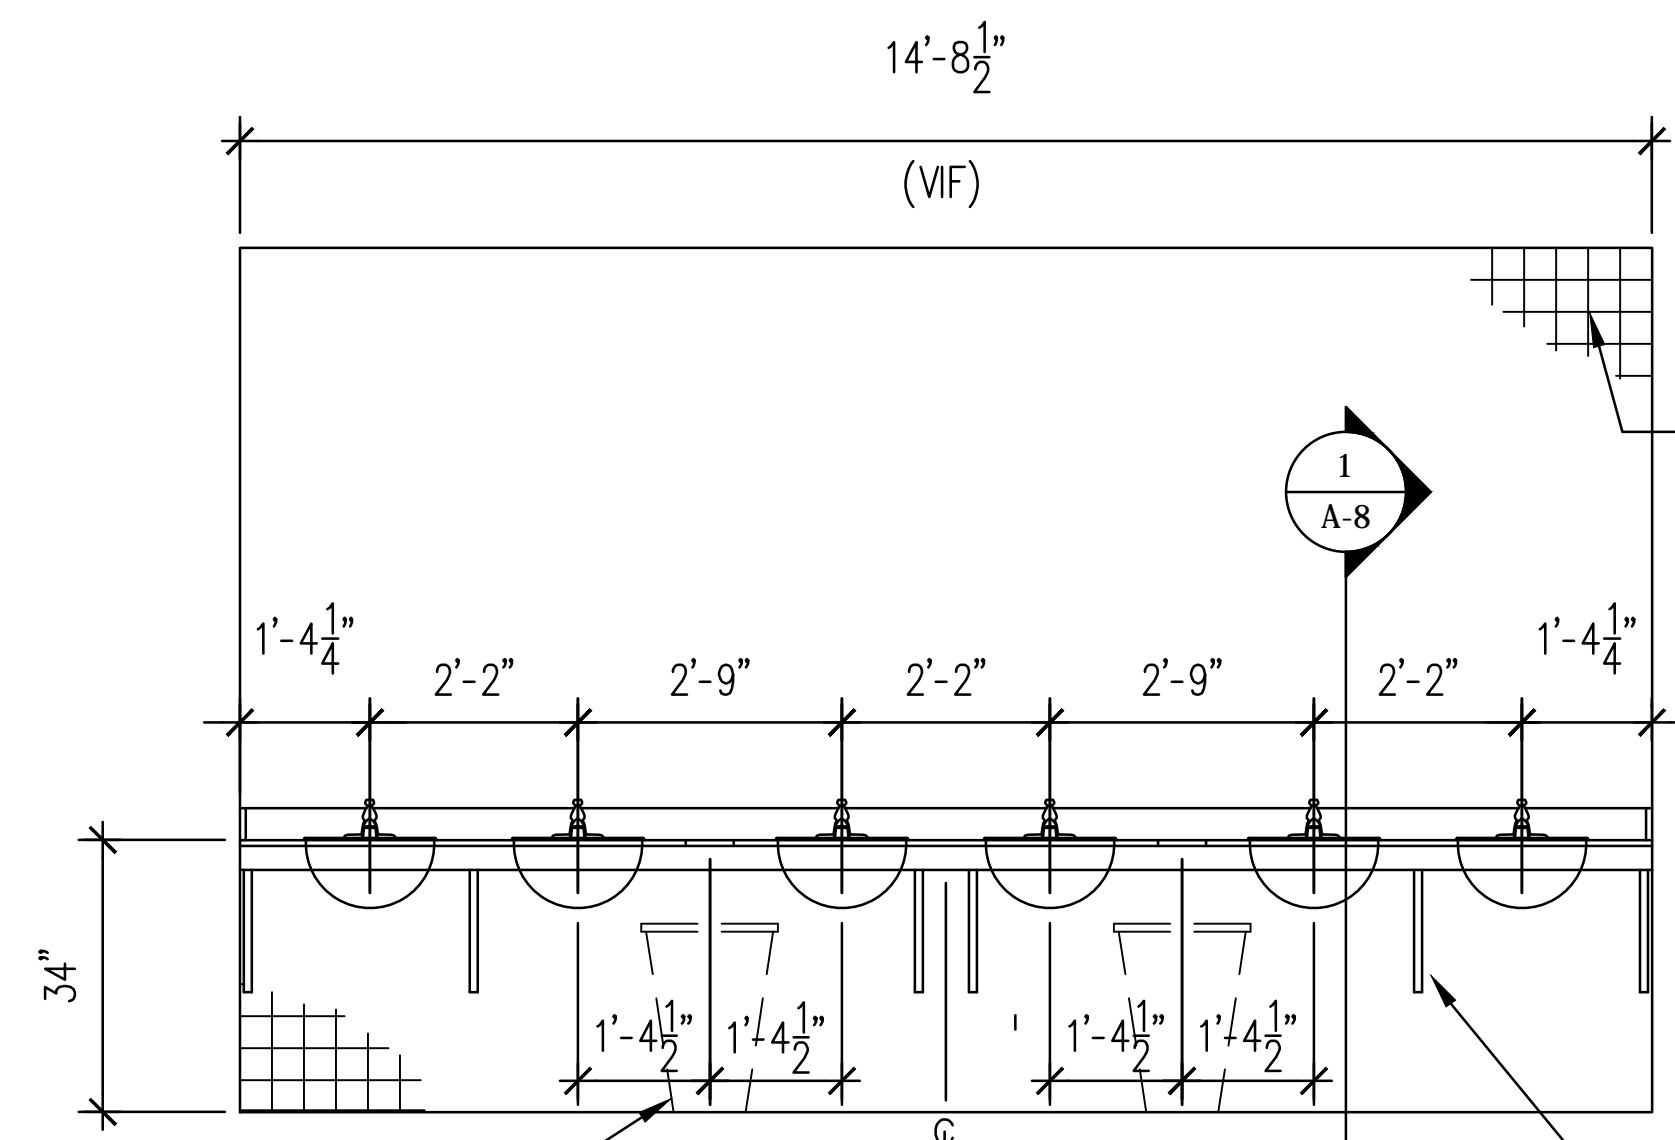


COUNTER ELEVATION - WOMEN

3
A-3 SCALE: 1/2"=1'-0"

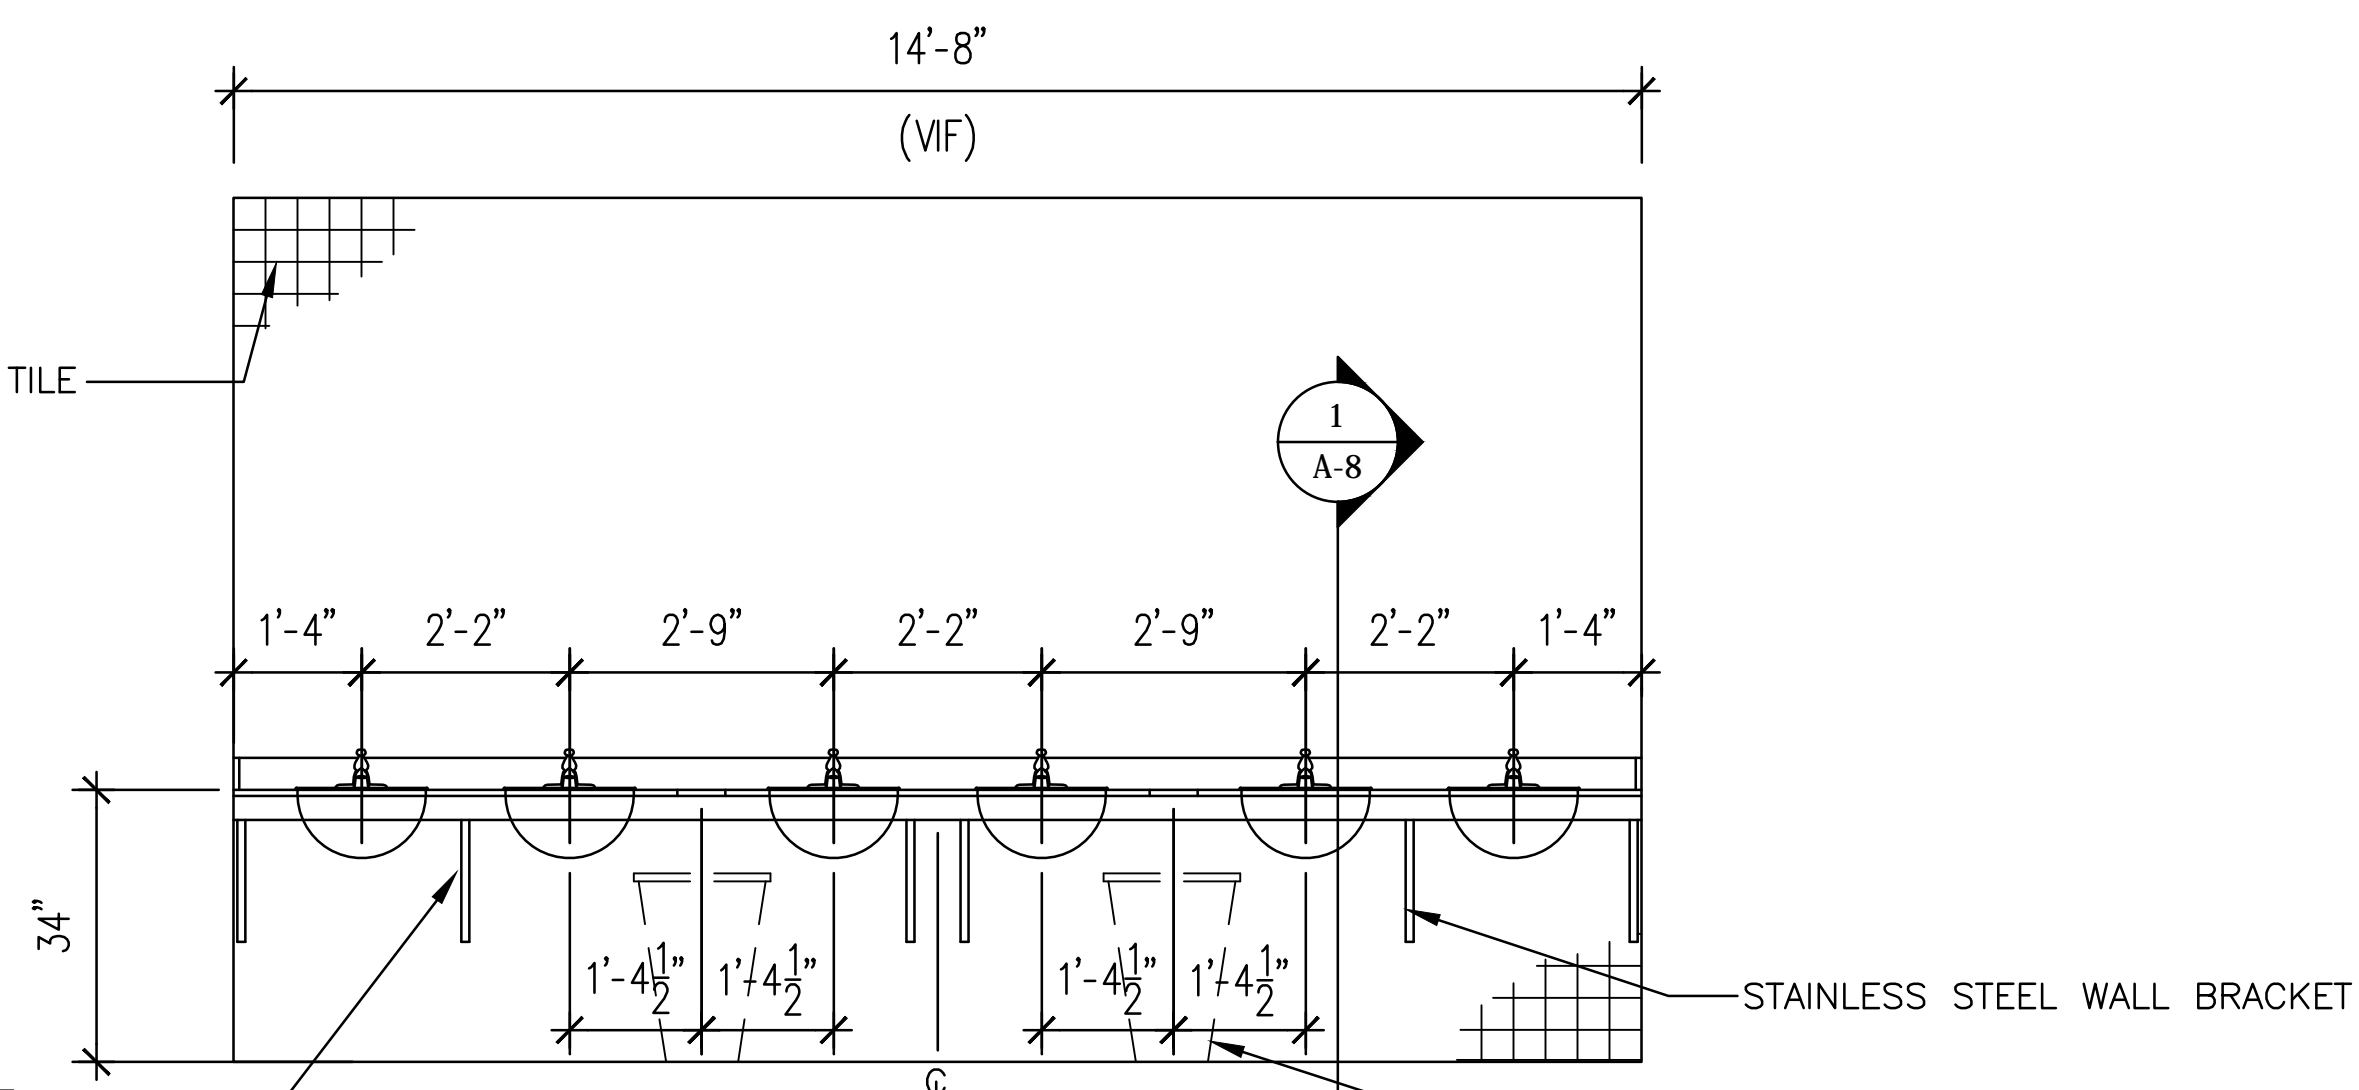


COUNTER ELEVATION - MEN

4
A-3 SCALE: 1/2"=1'-0"

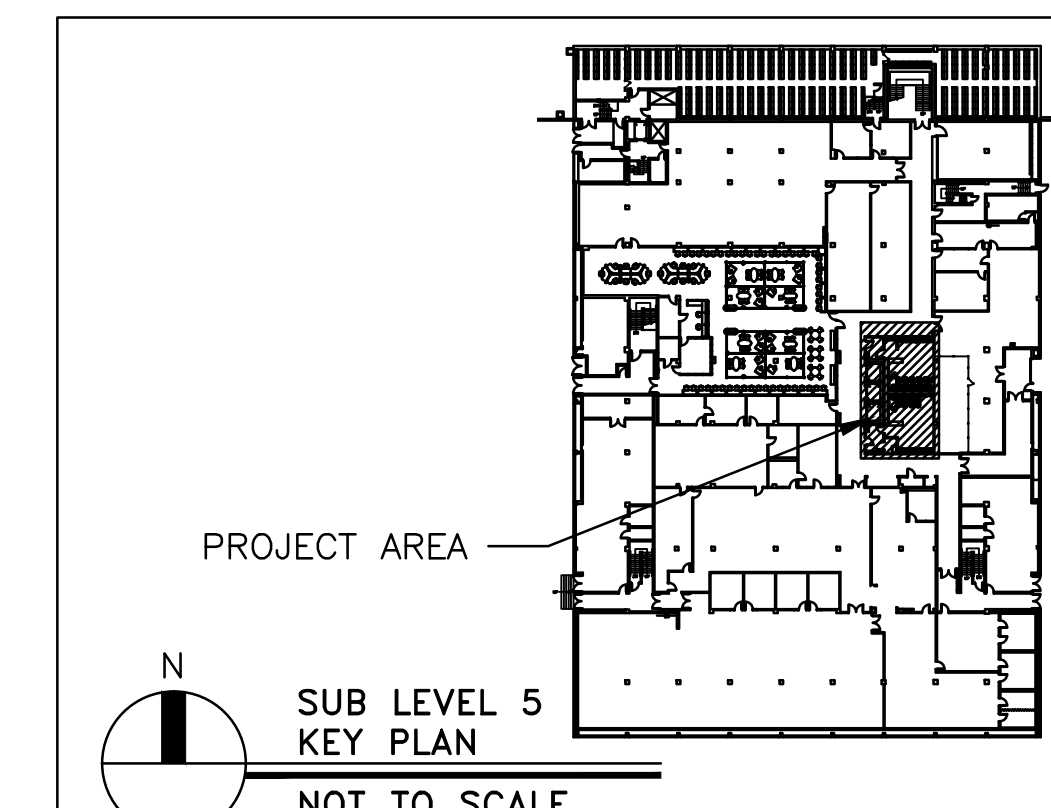

PROJECT AREA
SUB LEVEL 5
KEY PLAN
NOT TO SCALE

BUILDING:	DRAWING:	DATE:	DRAWN BY:	CHECKED BY:	SEAL:
103	CP00526284	17APR13	CBP	LAC	
REV.	DESCRIPTION	DATE	ORIG. BY	DRAWN BY	
	ISSUED FOR STONE COUNTERTOP QUOTES	18APR13			
	REDESIGN SUPPORT BRACKET	29APR13			

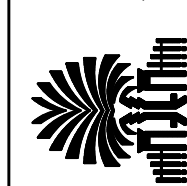

SEAL:

CHECKED BY: LAC

ORIG. BY: DRAWN BY:

DATE

DATE

PROJECT TITLE: RENOVATIONS TO COMMON RESTROOMS
THOMAS COOPER LIBRARY

University of South Carolina

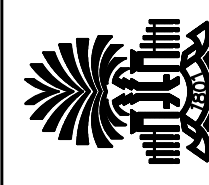


SHEET:

A-4


OF

SHEET IN SET:


OF

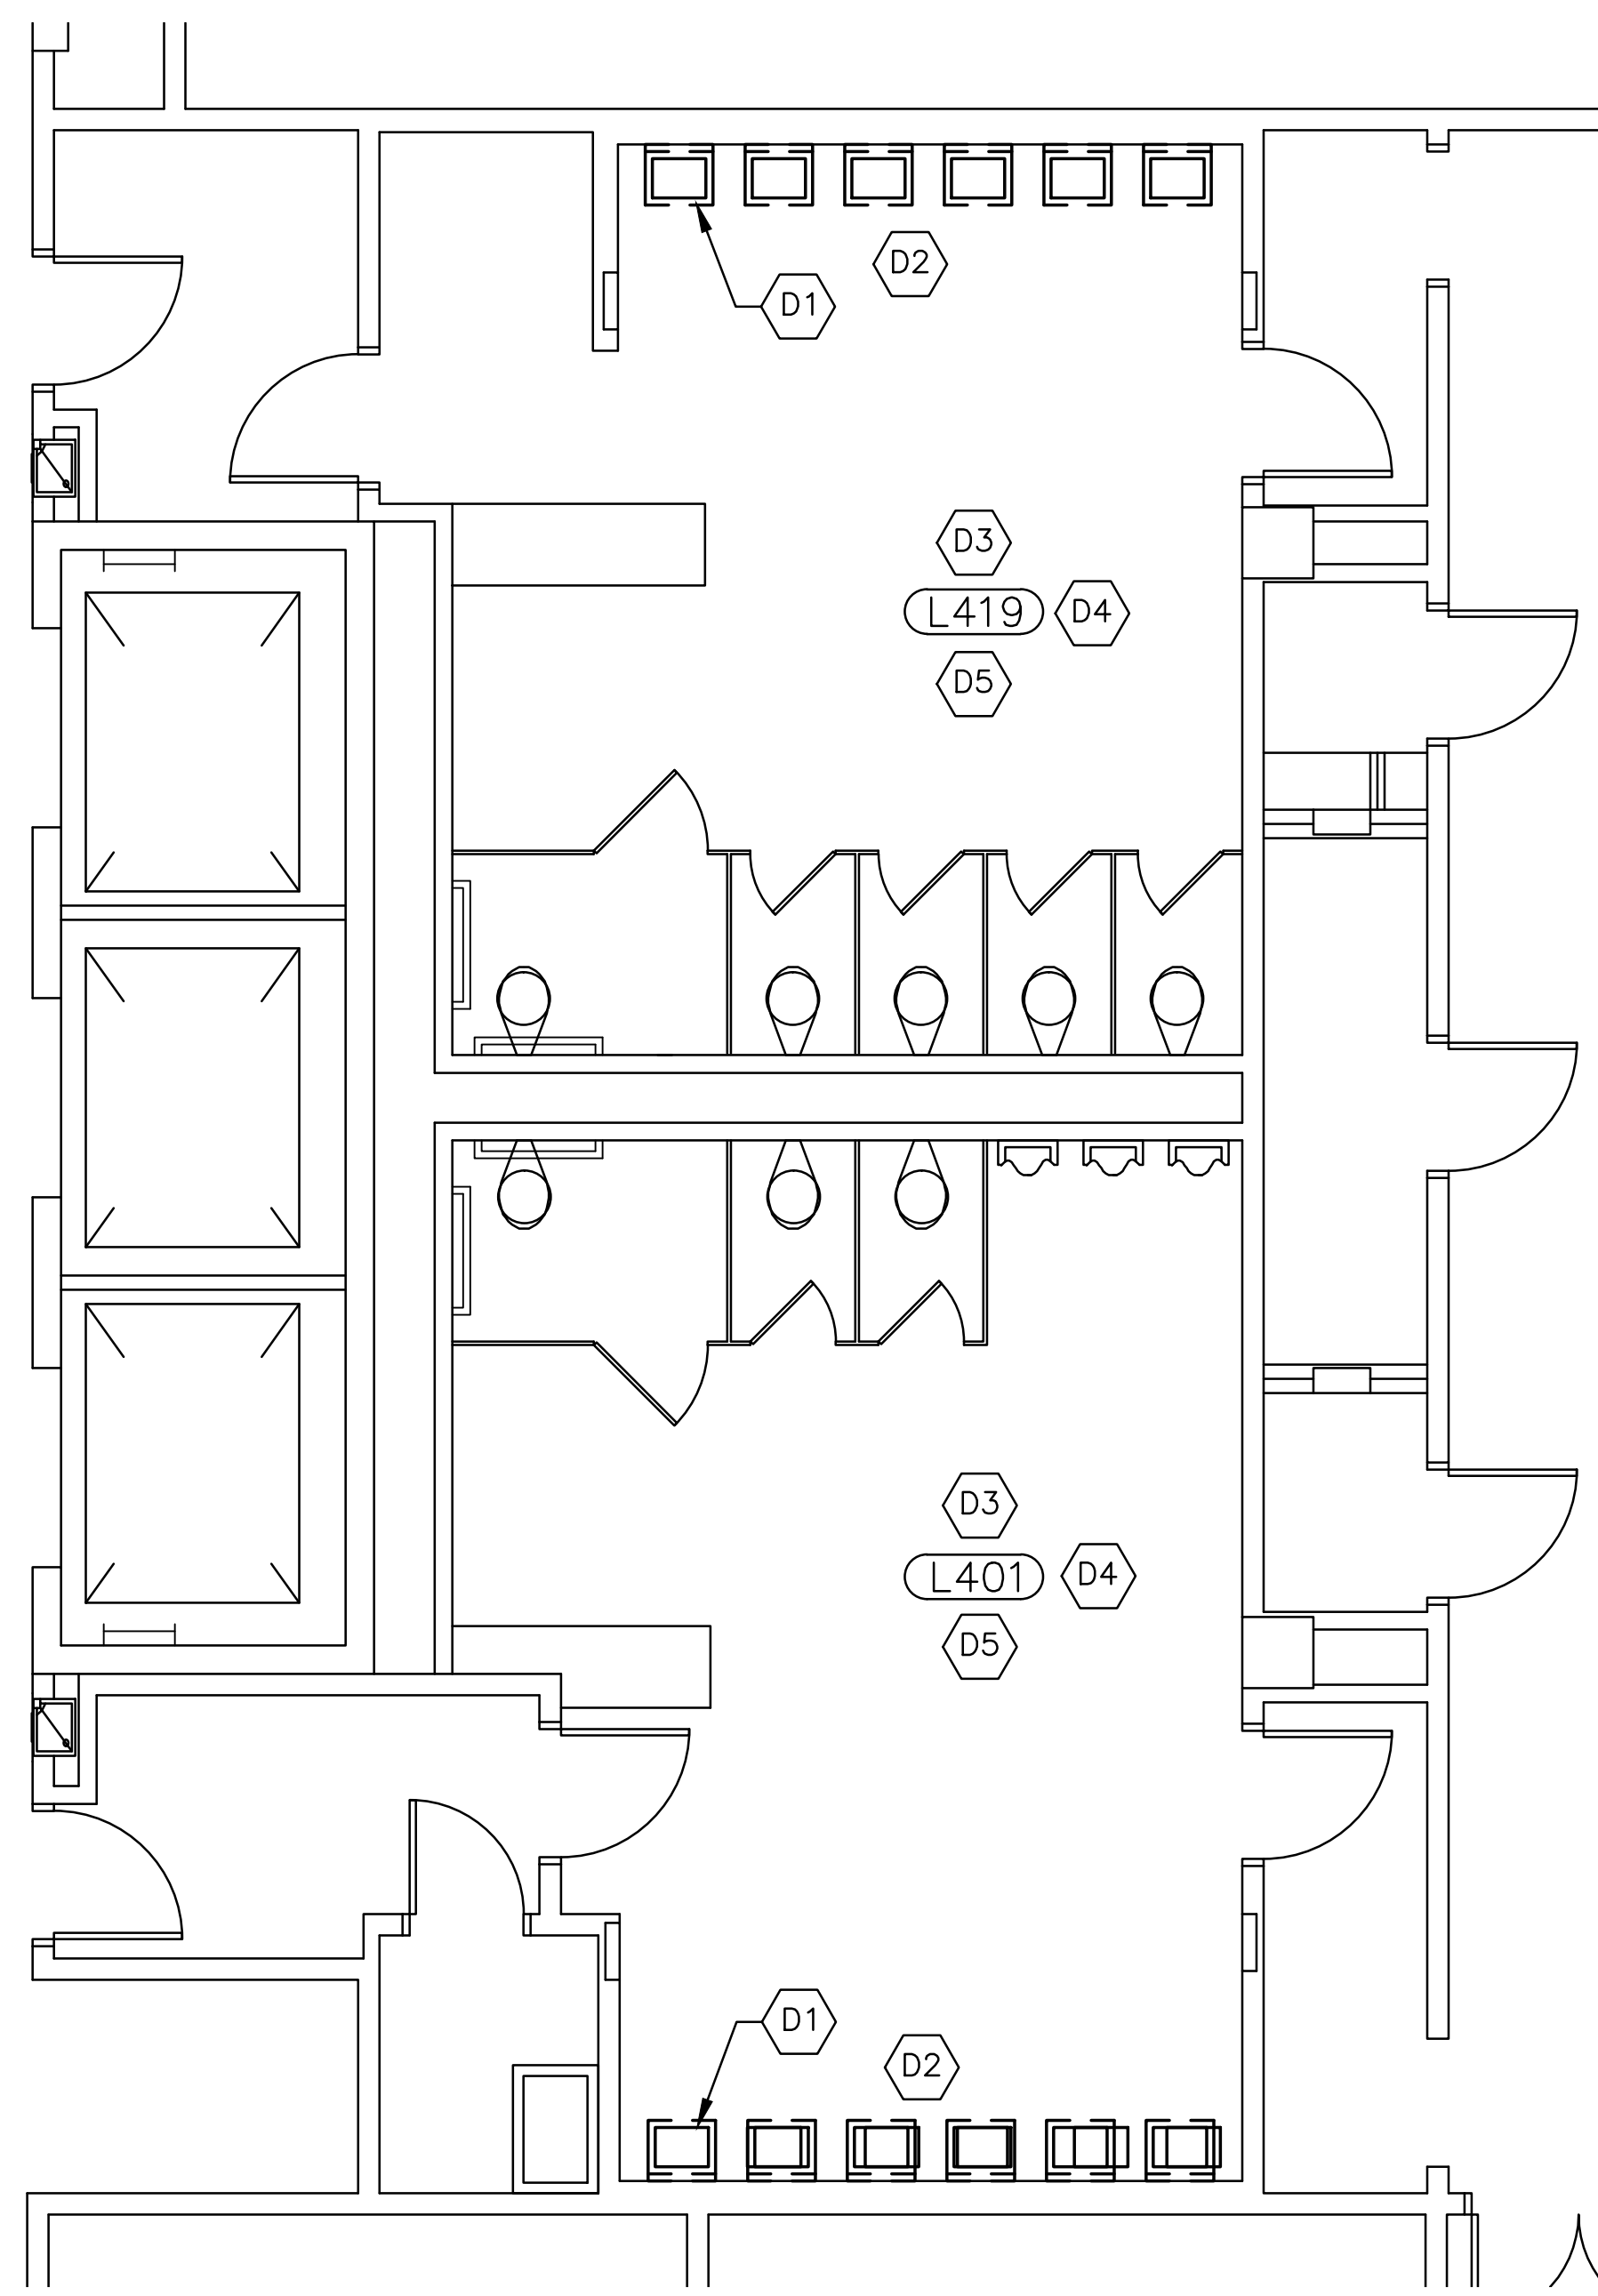


1
PARTIAL SUB LEVEL 4
RESTROOM DEMOLITION PLAN
SCALE: 1/4"=1'-0"

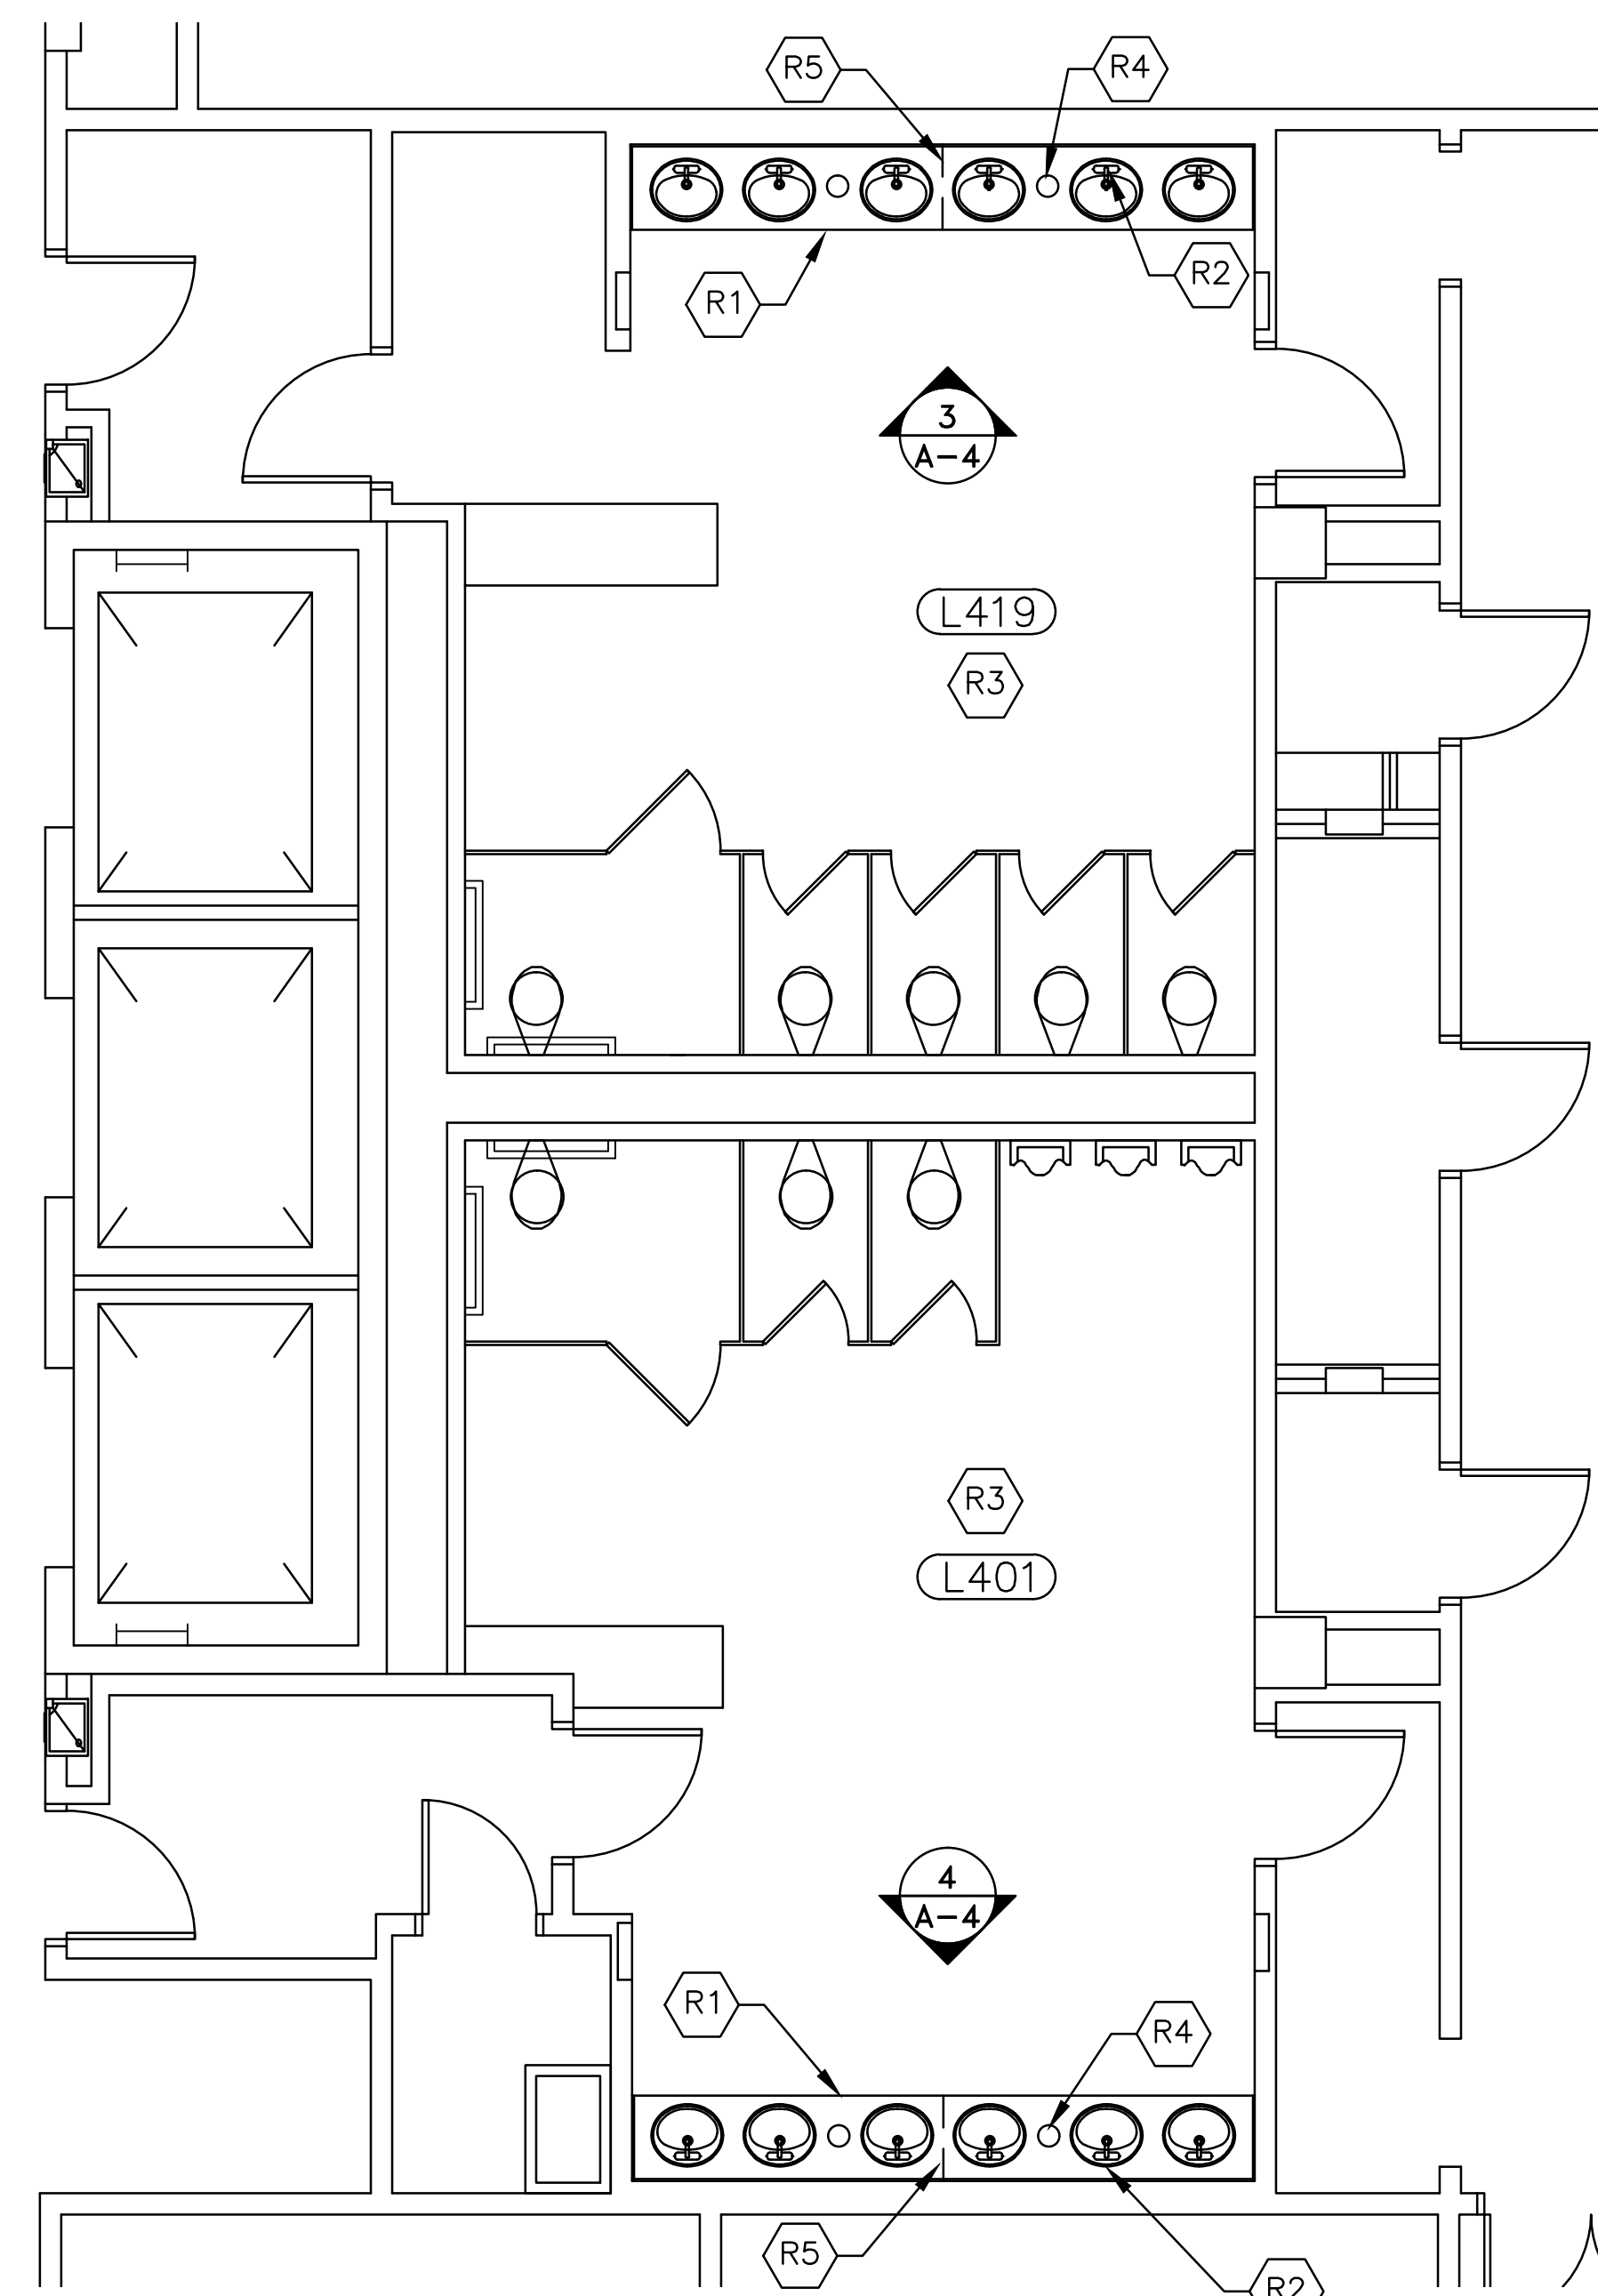


2
PARTIAL SUB LEVEL 4
RESTROOM RENOVATION PLAN
SCALE: 1/4"=1'-0"

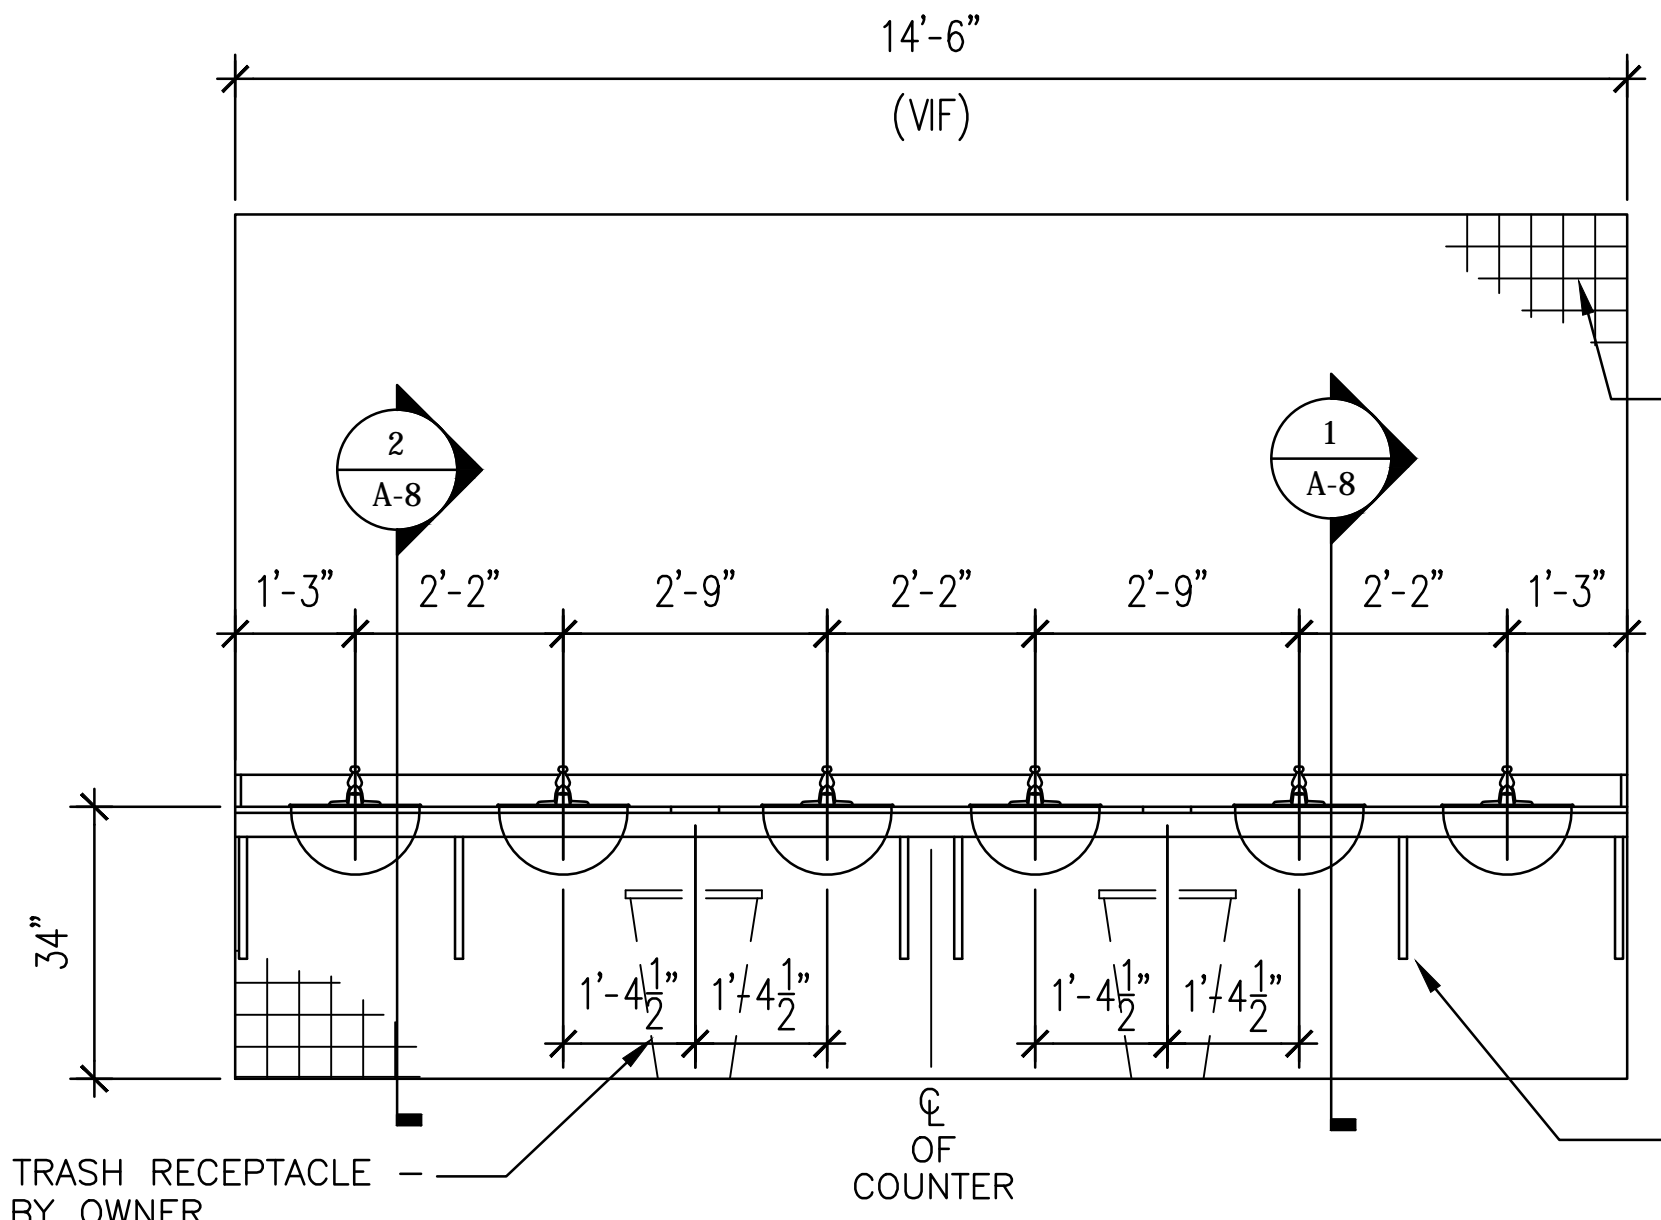


3
COUNTER ELEVATION - WOMEN
SCALE: 1/2"=1'-0"

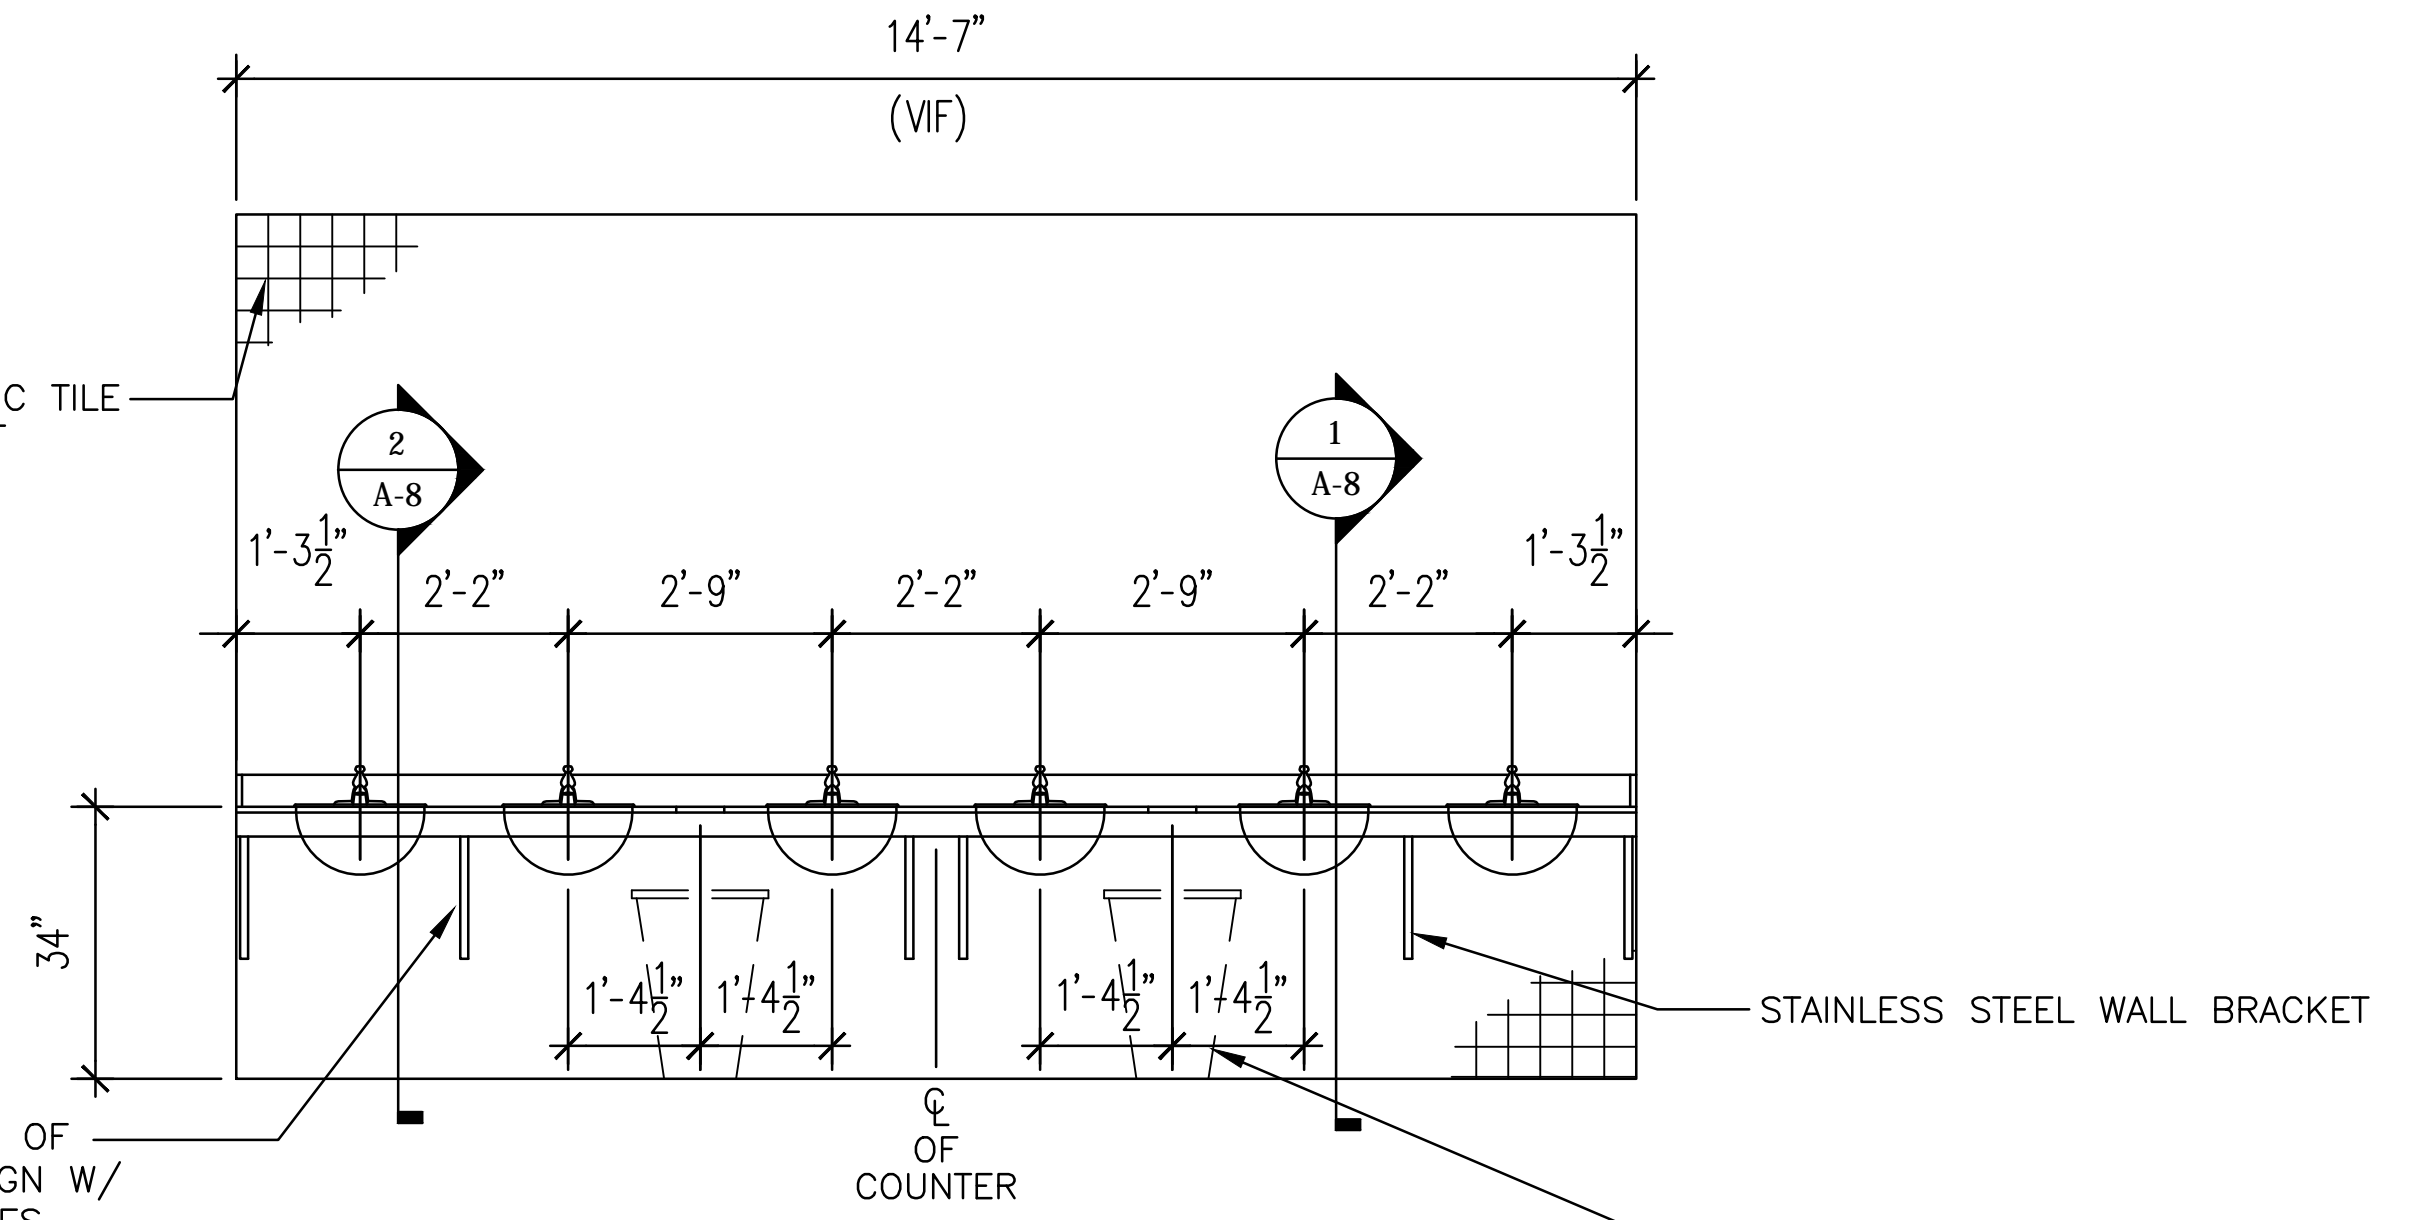


4
COUNTER ELEVATION - MEN
SCALE: 1/2"=1'-0"

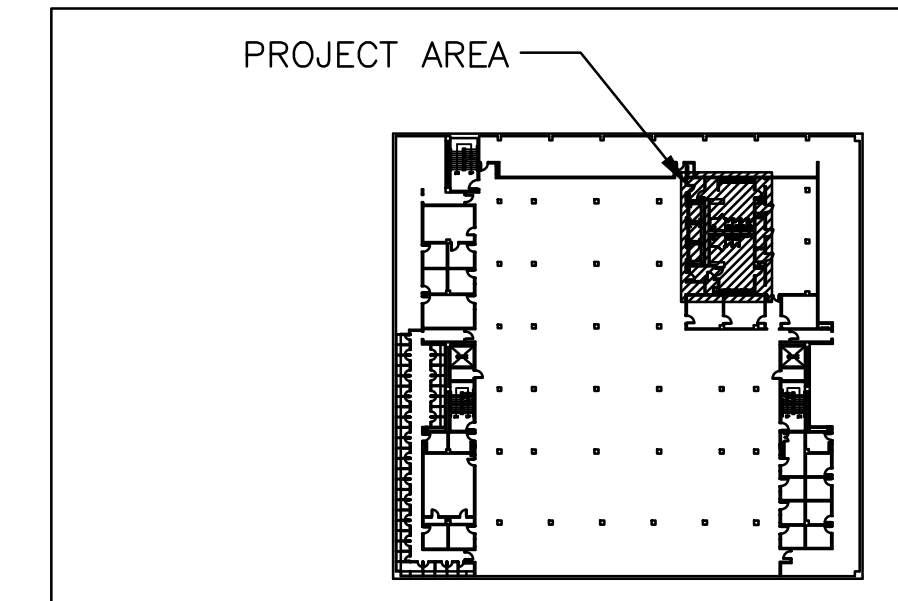


4
SUB LEVEL 4
KEY PLAN
NOT TO SCALE

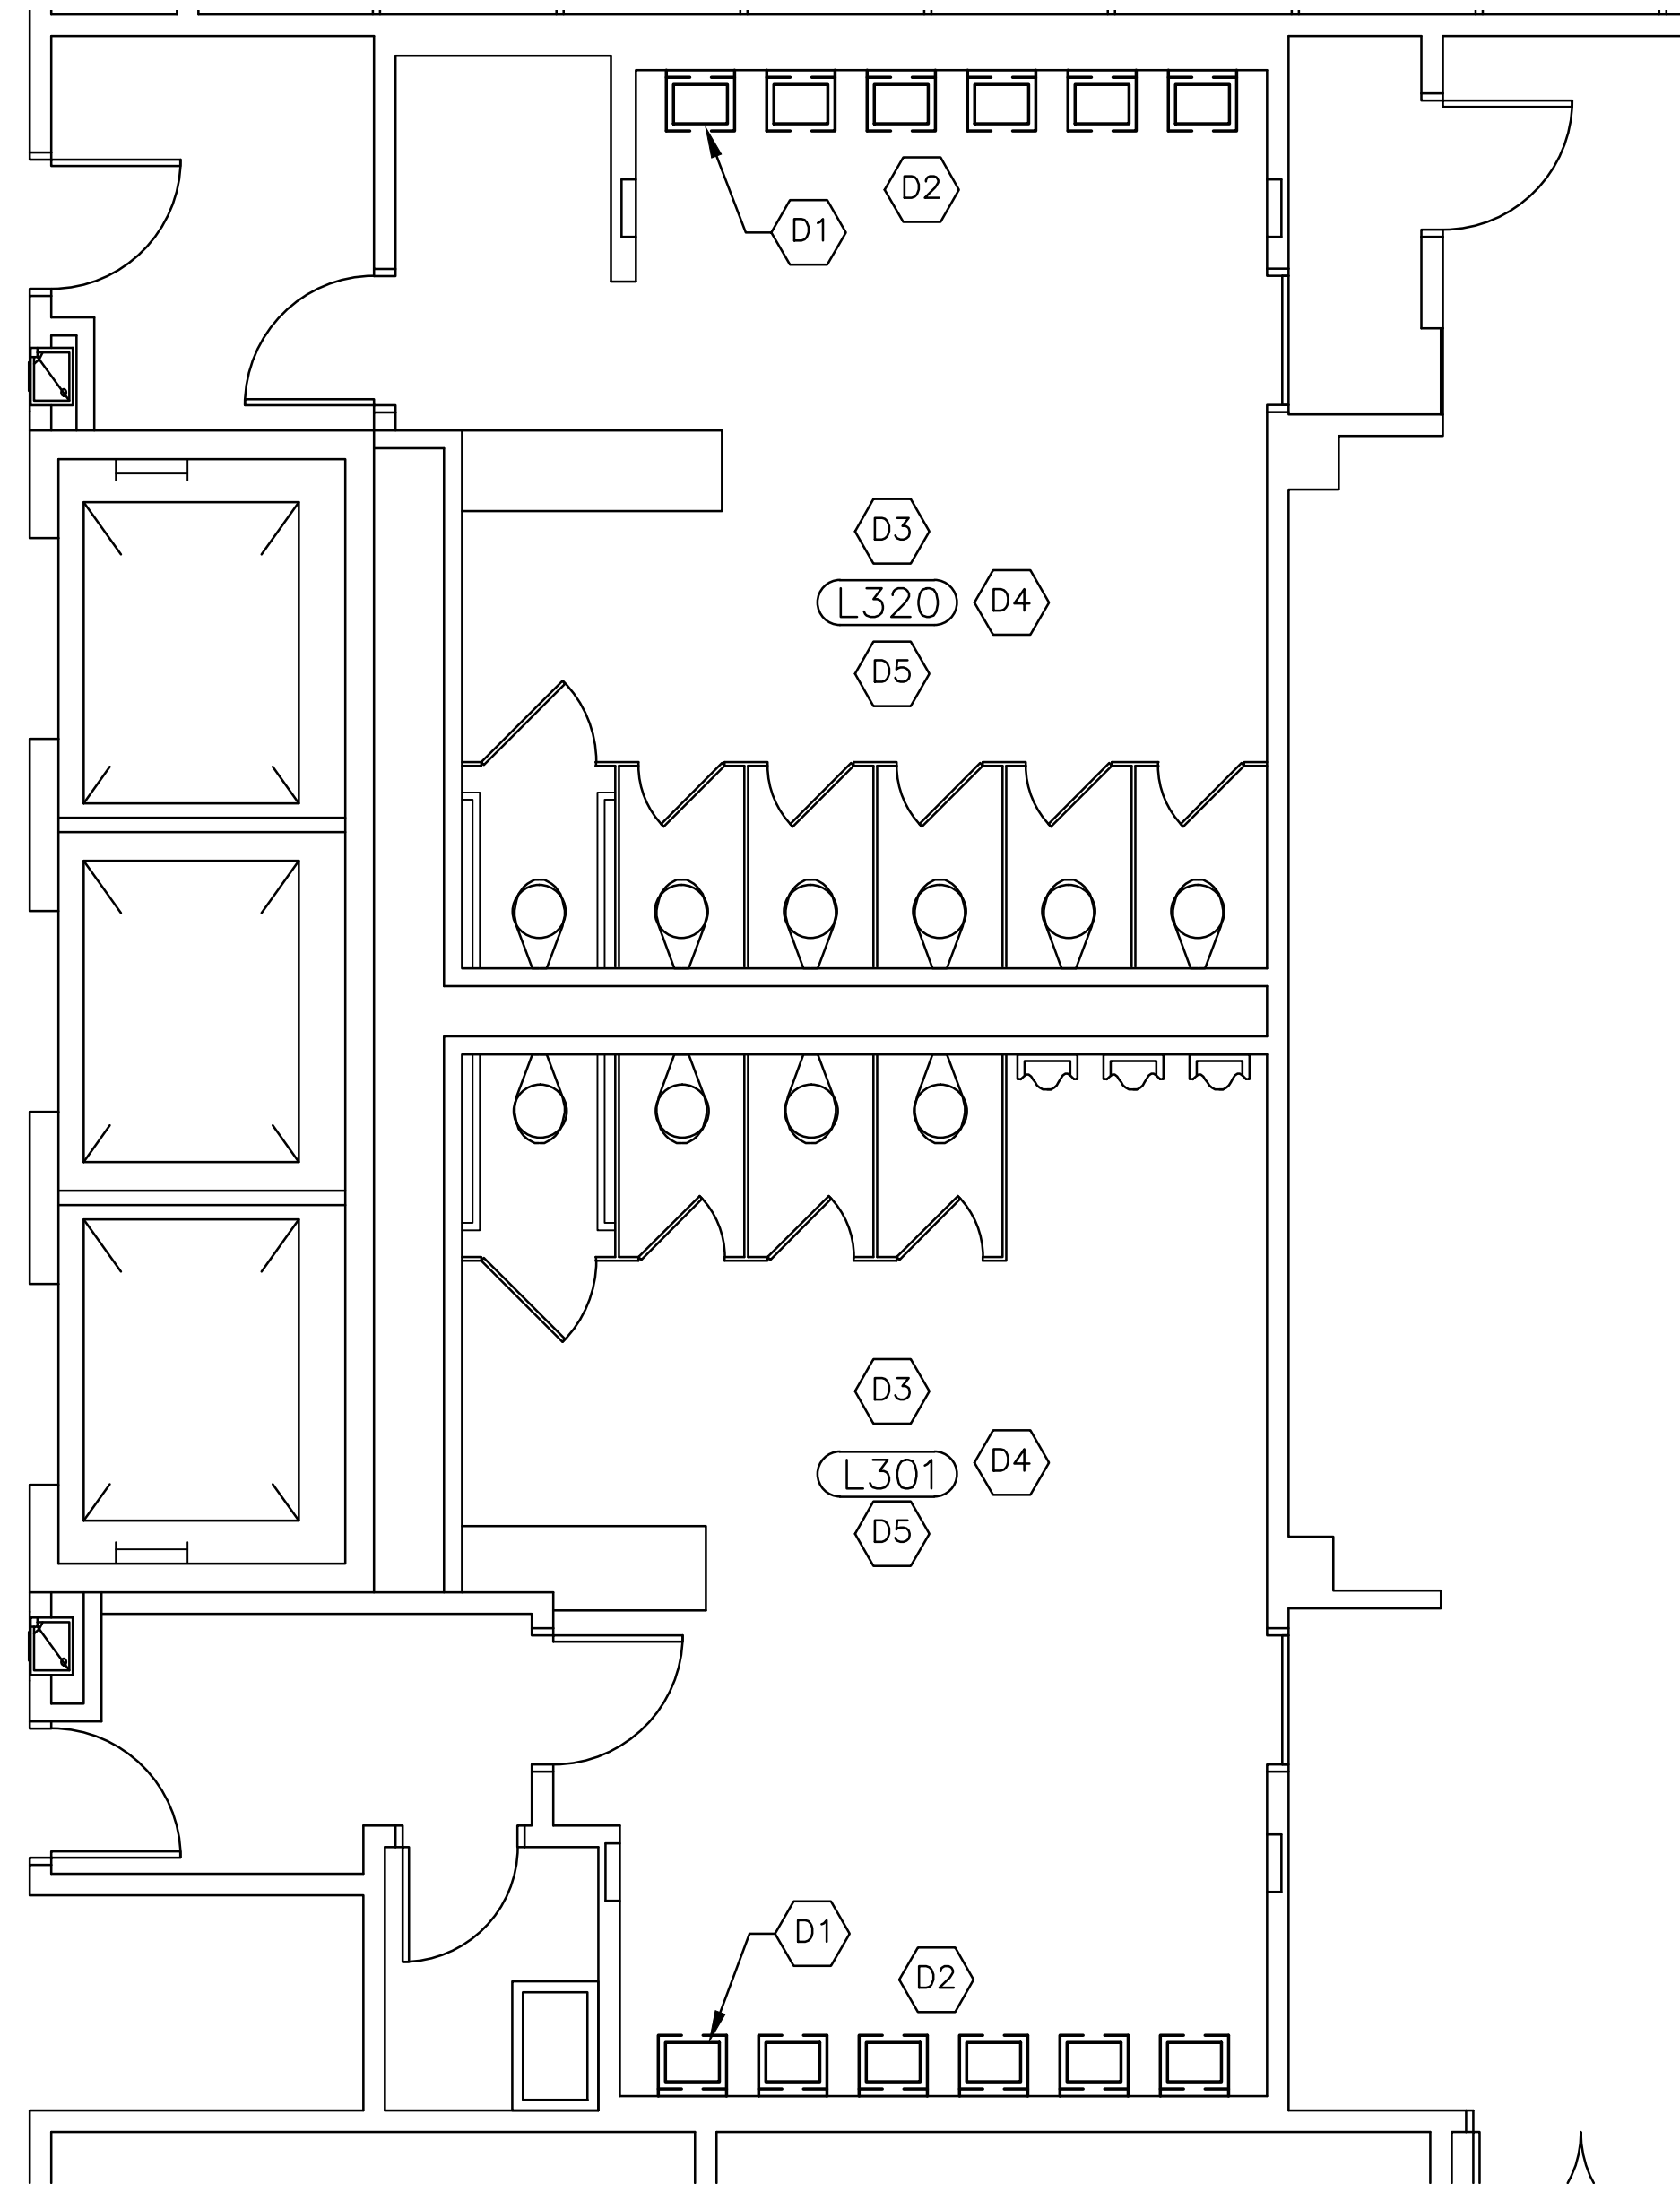


1
A-5
PARTIAL SUB LEVEL 3
RESTROOM DEMOLITION PLAN
SCALE: 1/4"=1'-0"

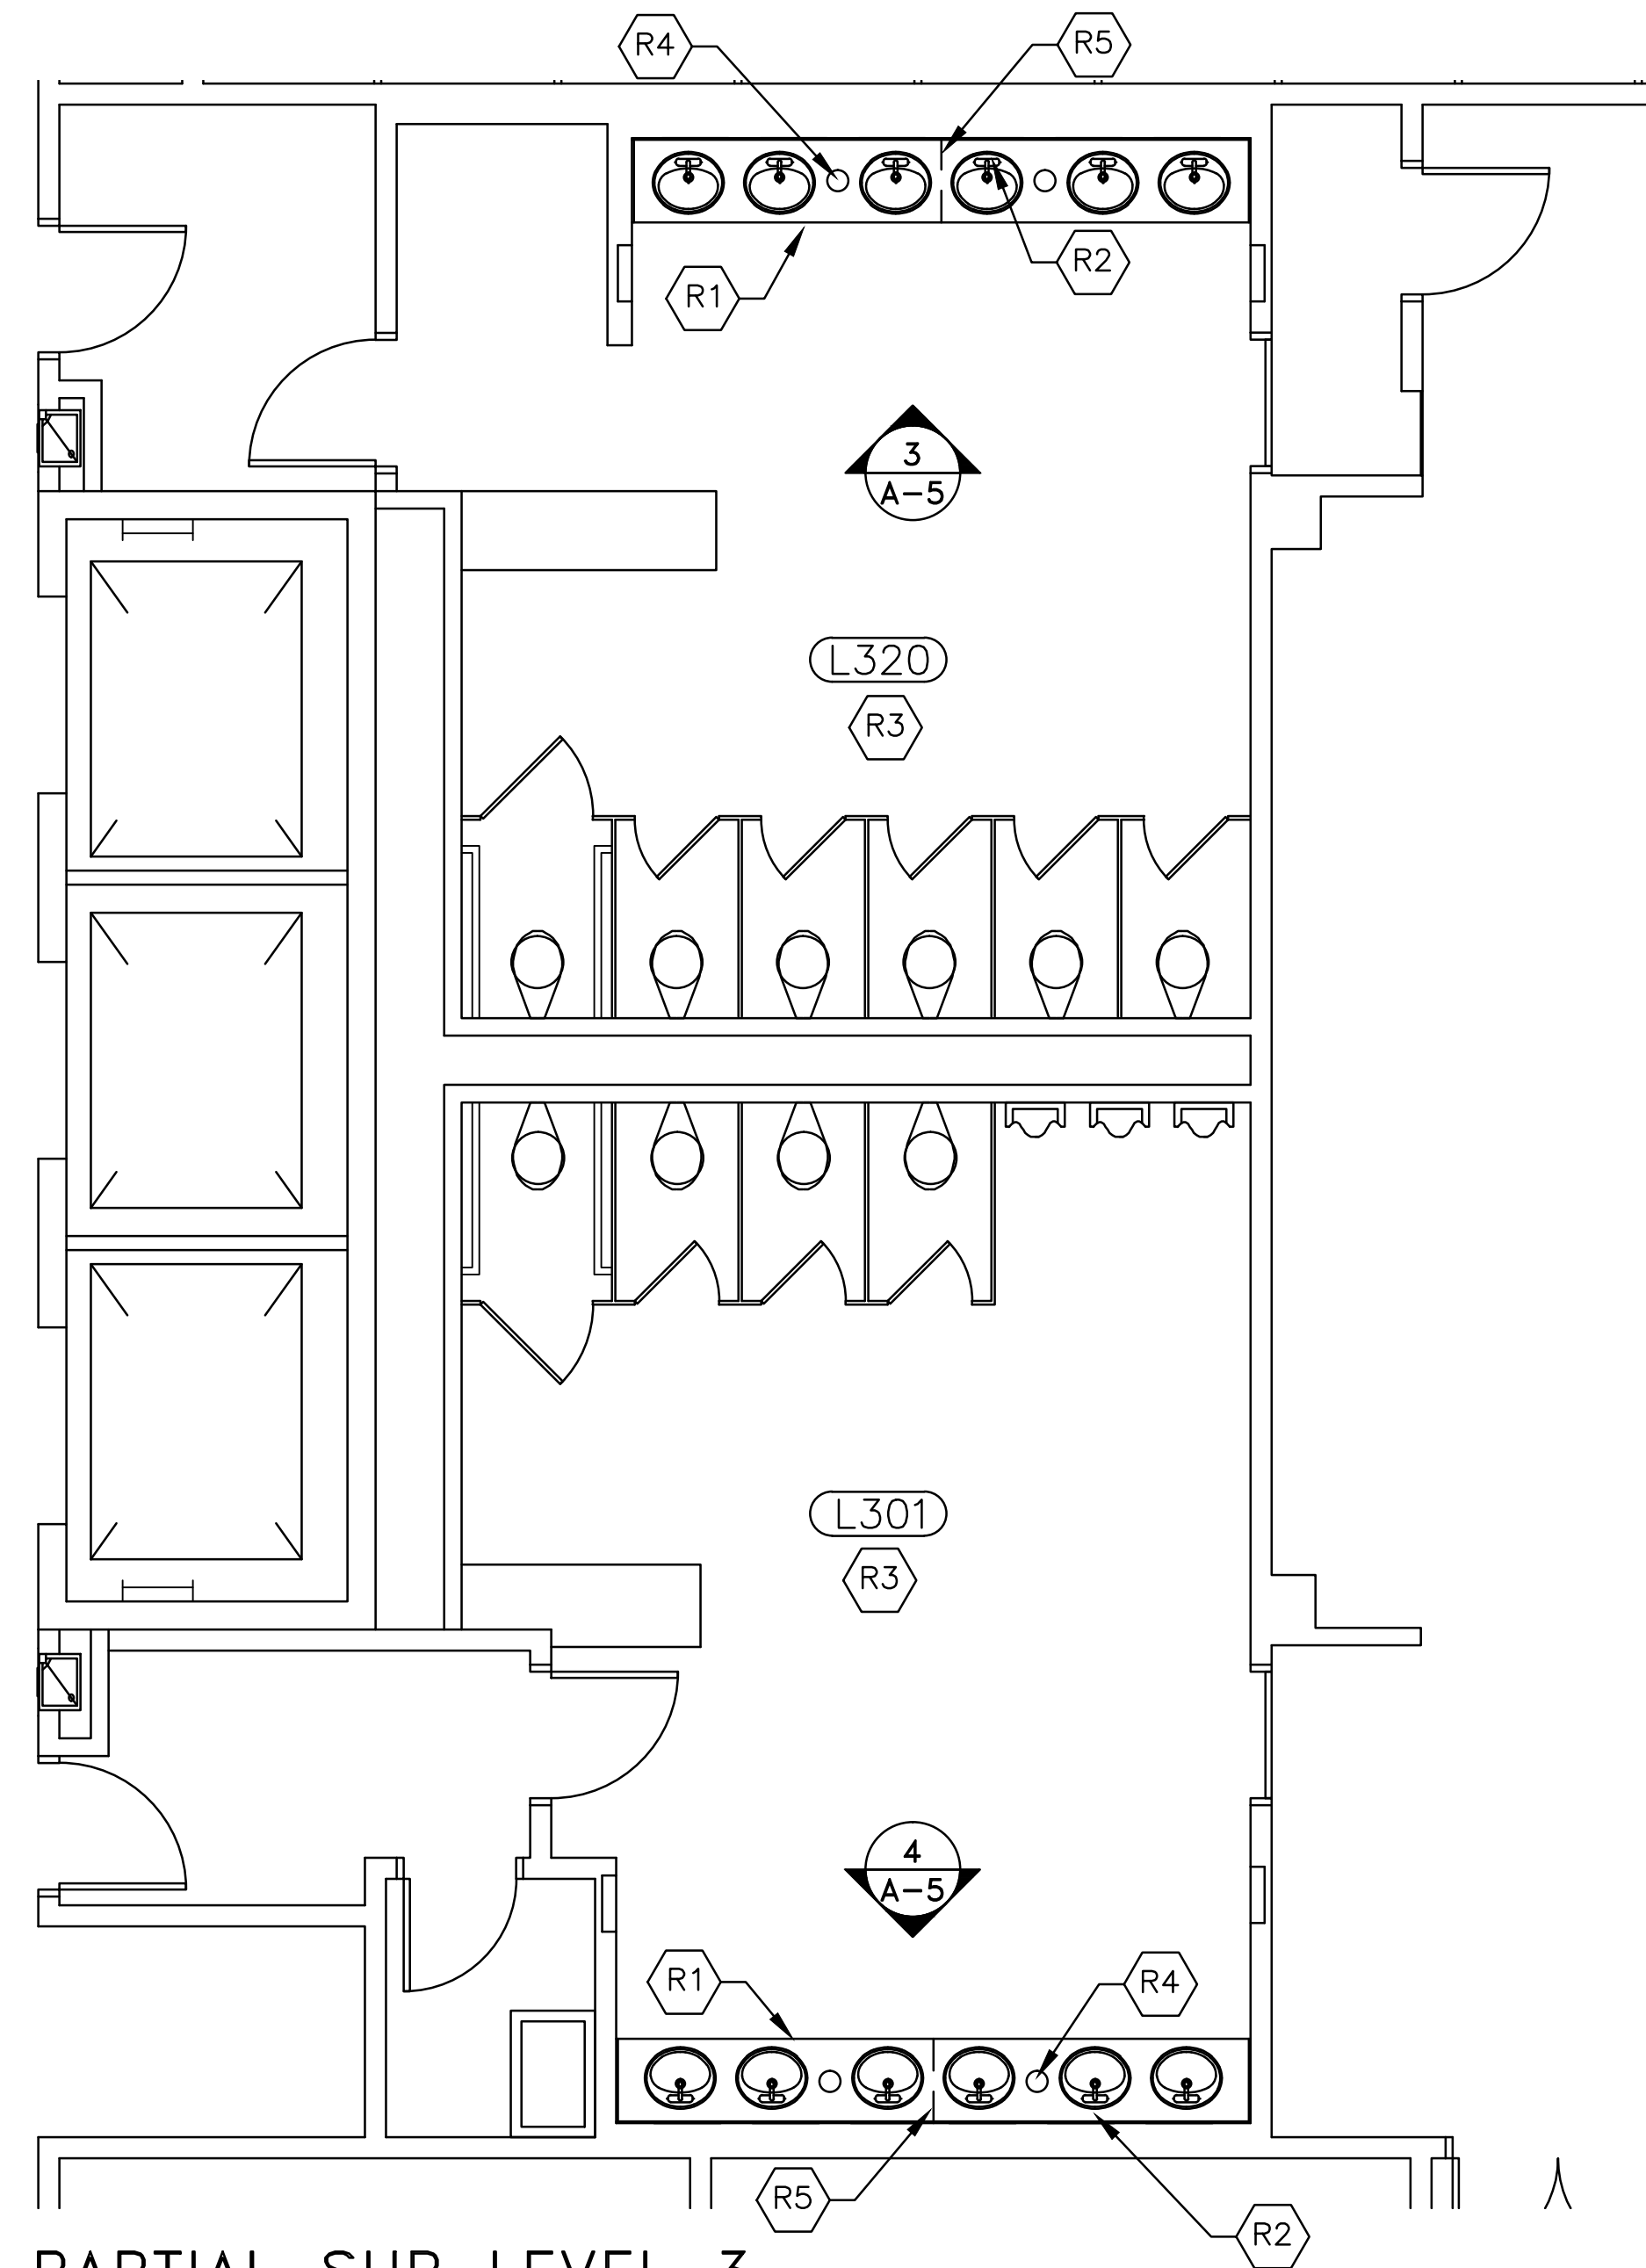


2
A-5
PARTIAL SUB LEVEL 3
RESTROOM RENOVATION PLAN
SCALE: 1/4"=1'-0"

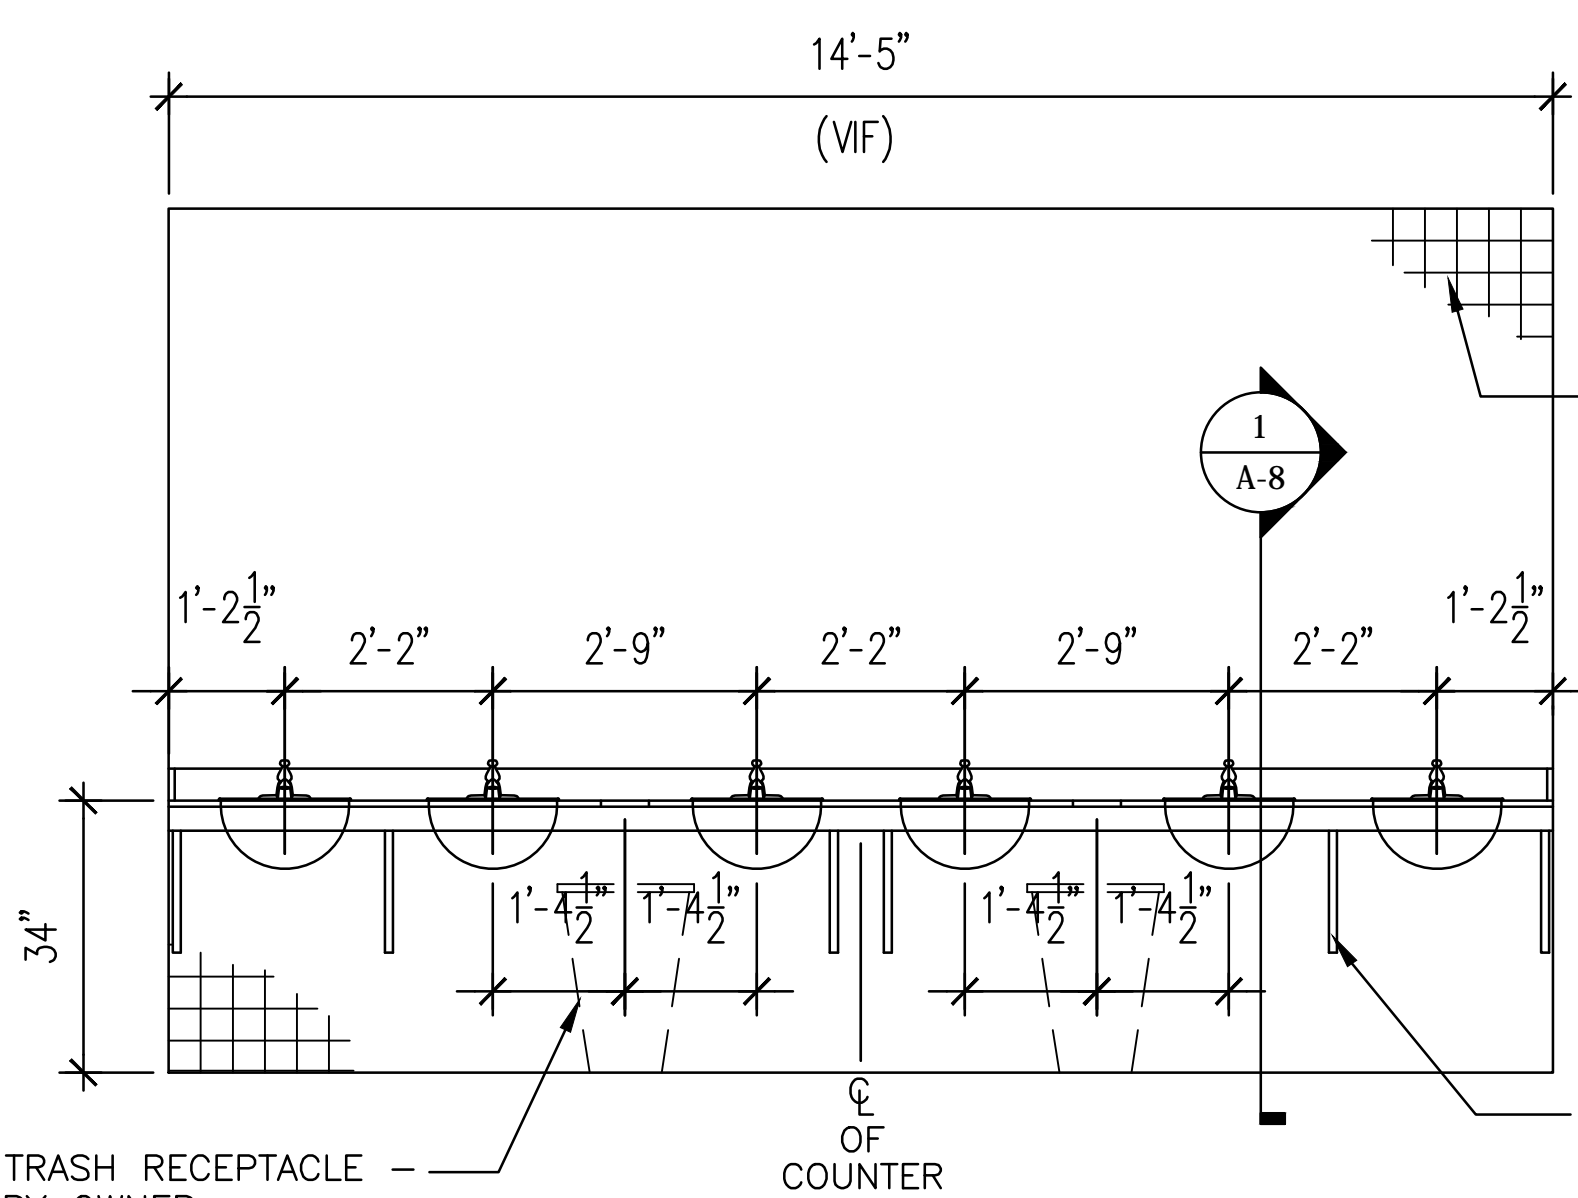

3
A-5
COUNTER ELEVATION - WOMEN
SCALE: 1/2"=1'-0"

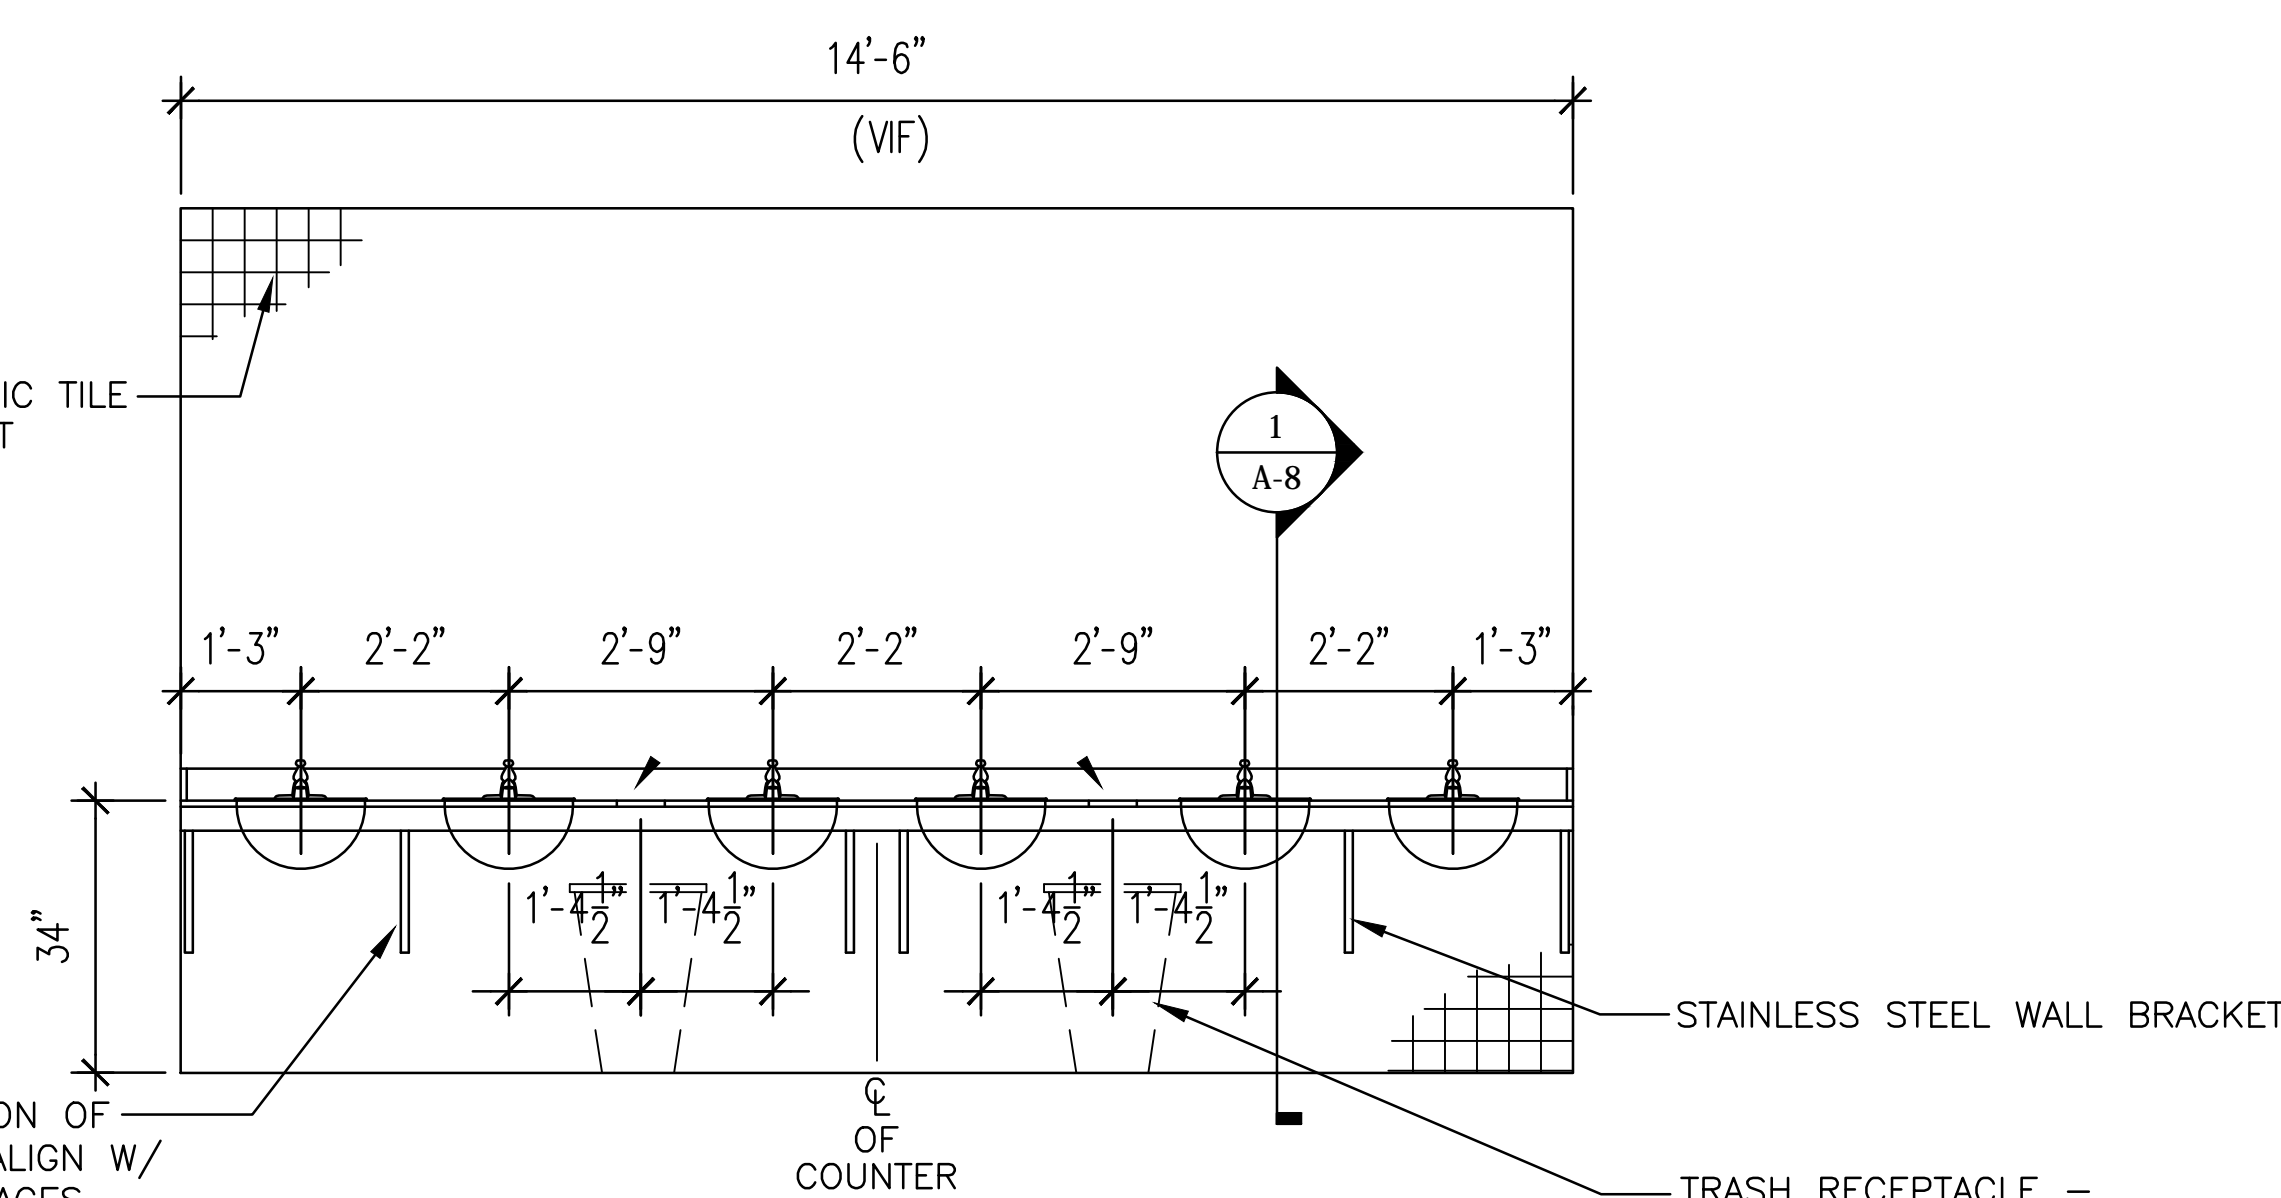

4
A-5
COUNTER ELEVATION - MEN
SCALE: 1/2"=1'-0"


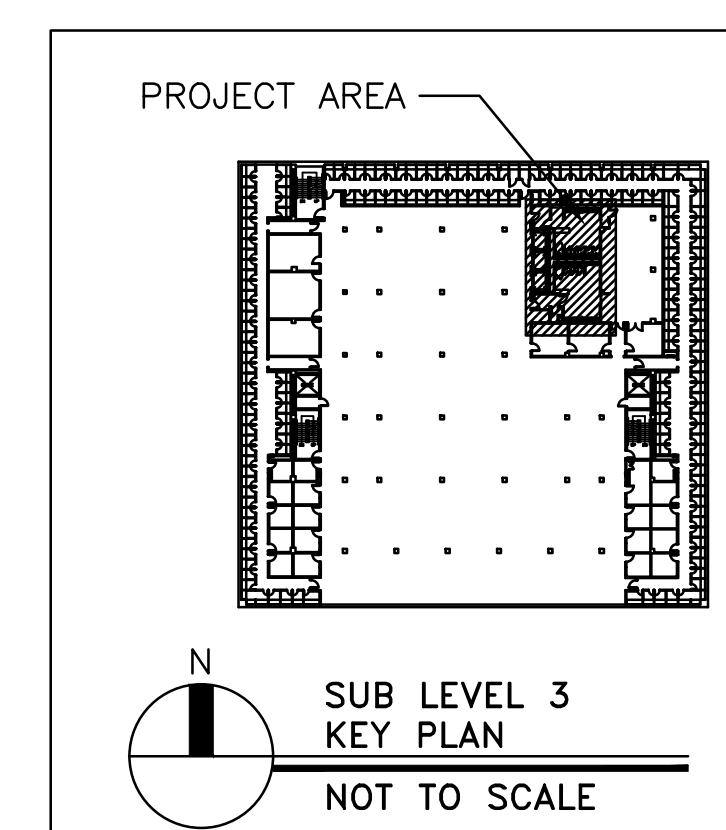


CAMPUS PLANNING
AND CONSTRUCTION
COLUMBIA, SC 29208

BUILDING:	DRAWING:	DATE:	DRAWN BY:	CHECKED BY:	SEAL:
103	CP00326284	17APR13	CBP	LAC	
REV:	DESCRIPTION	DATE	DATE	ORIG. BY	DRAWN BY
	ISSUED FOR STONE COUNTERTOP QUOTES	18APR13			
	REDESIGN SUPPORT BRACKET	29APR13			


PROJECT TITLE: RENOVATIONS TO COMMON RESTROOMS
THOMAS COOPER LIBRARY
University of South Carolina

SHEET: A-5
OF
SHEET IN SET:
OF

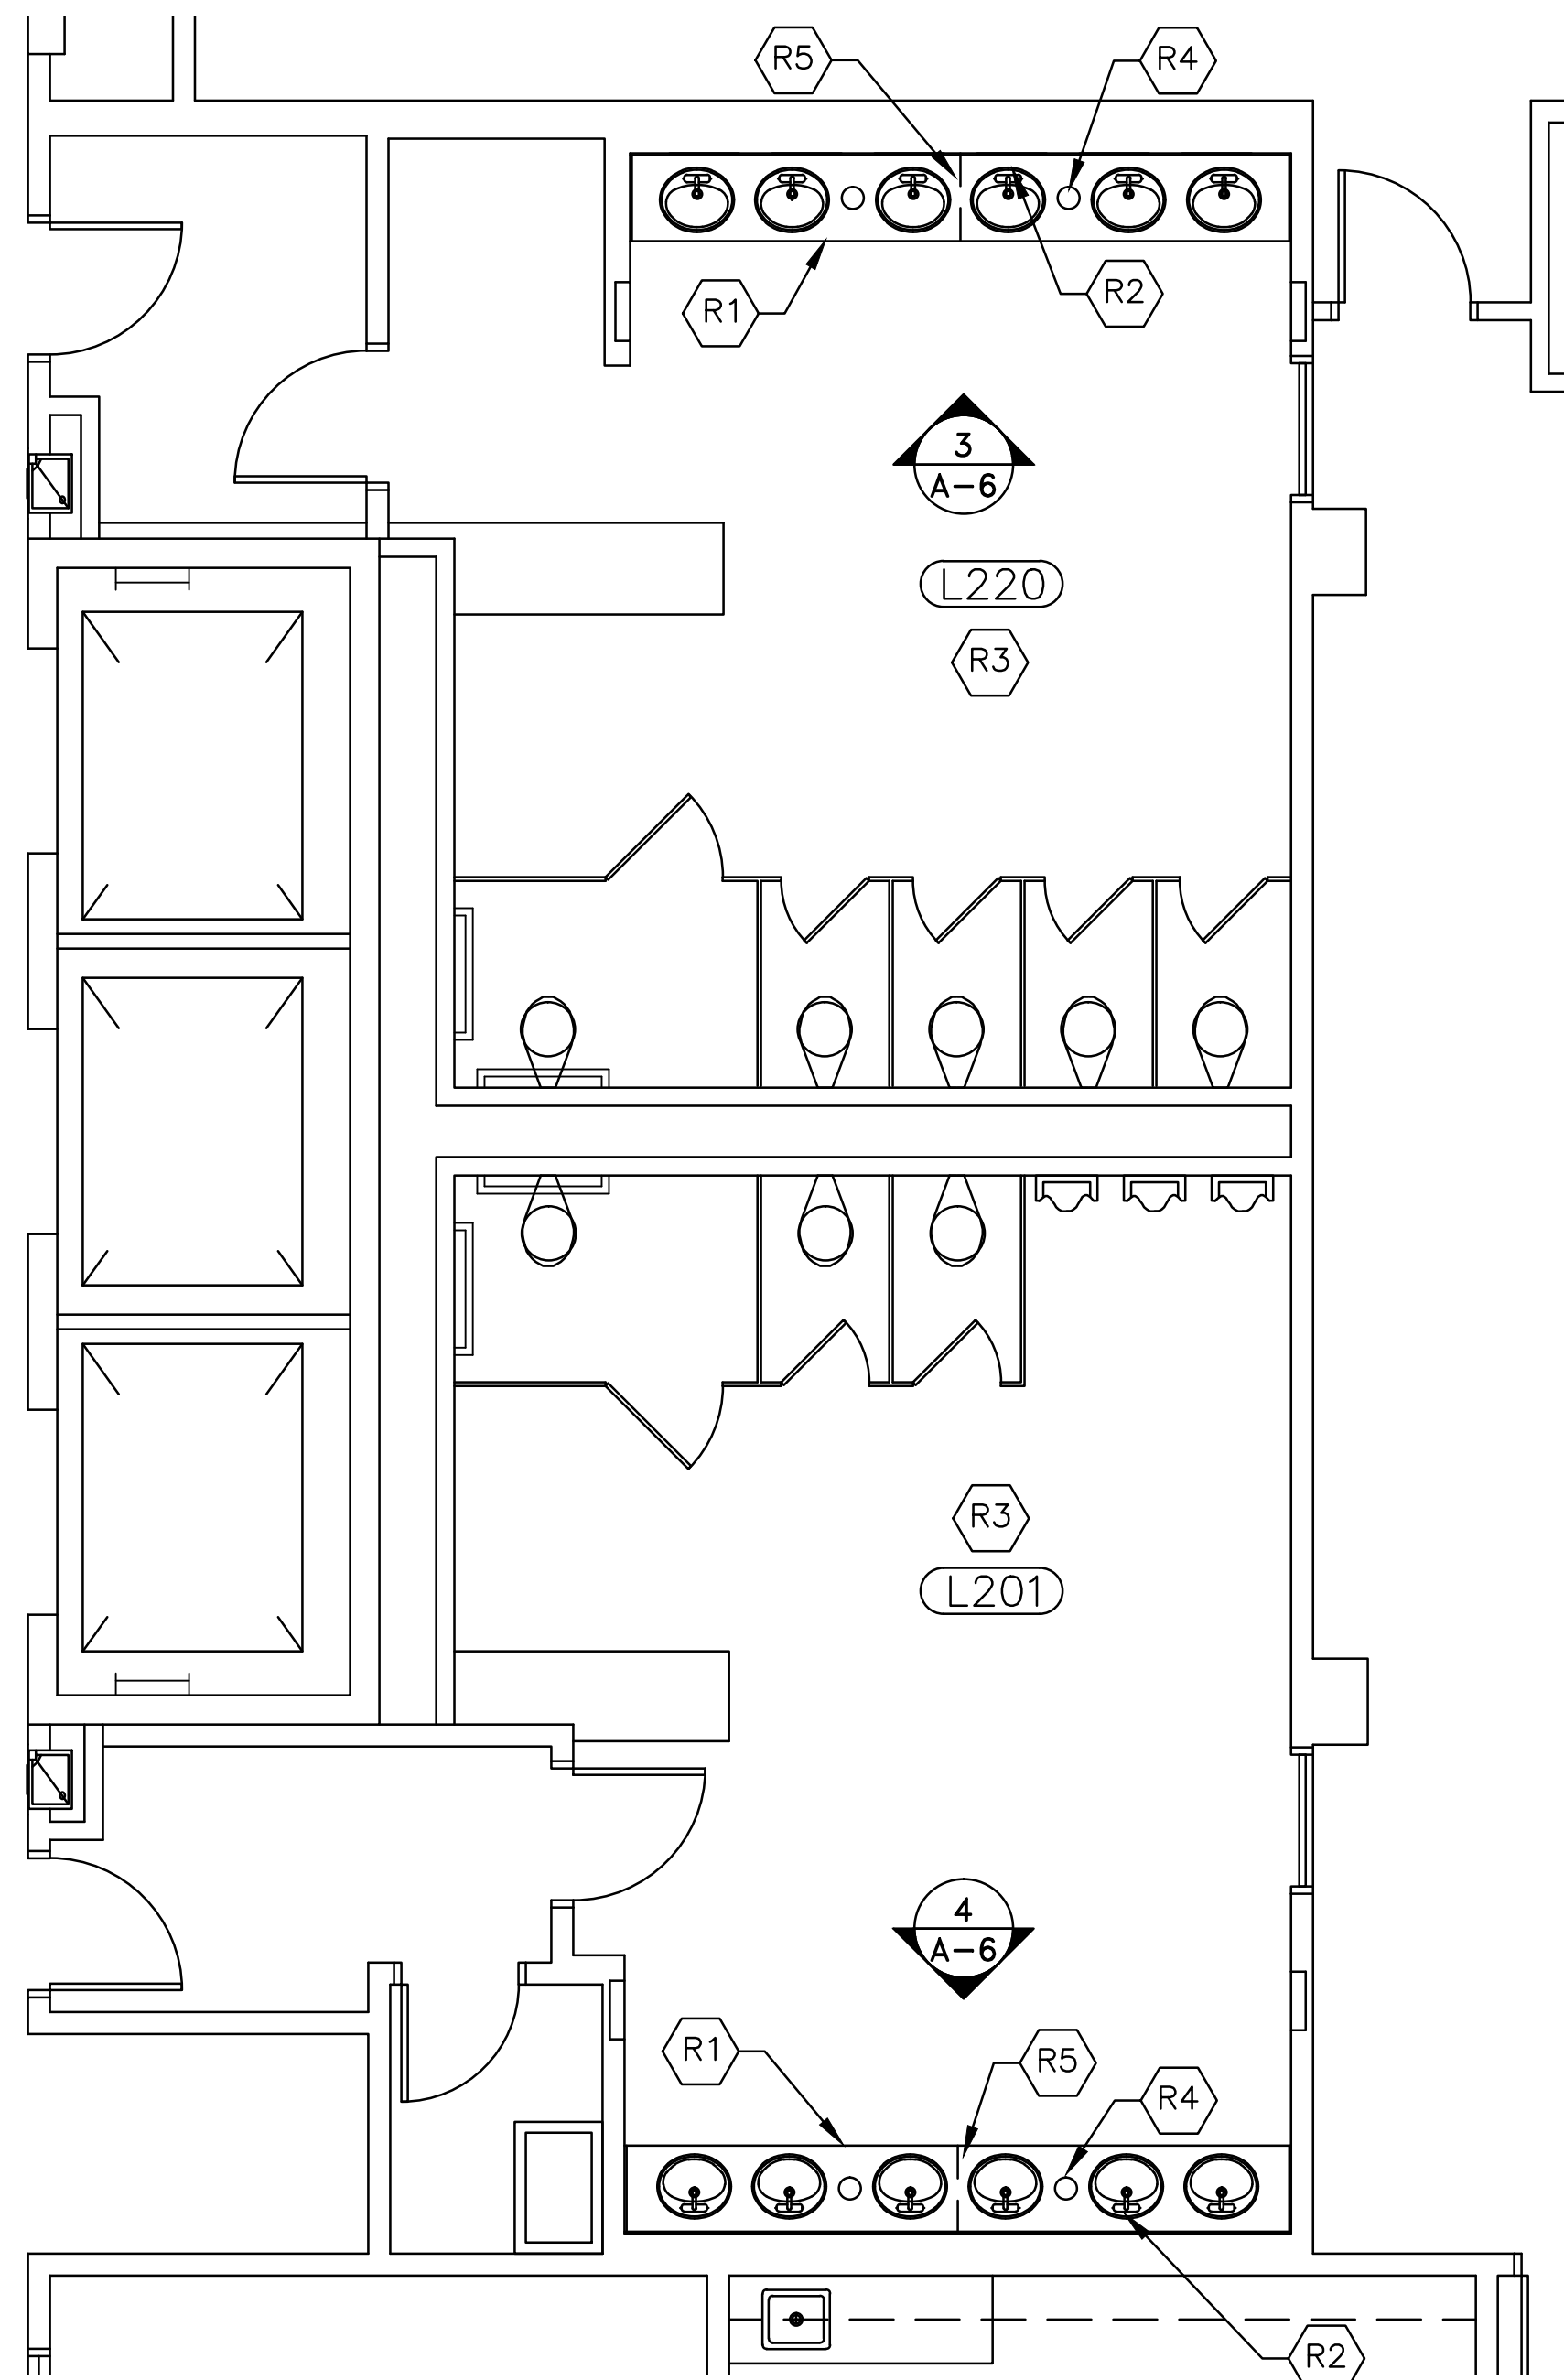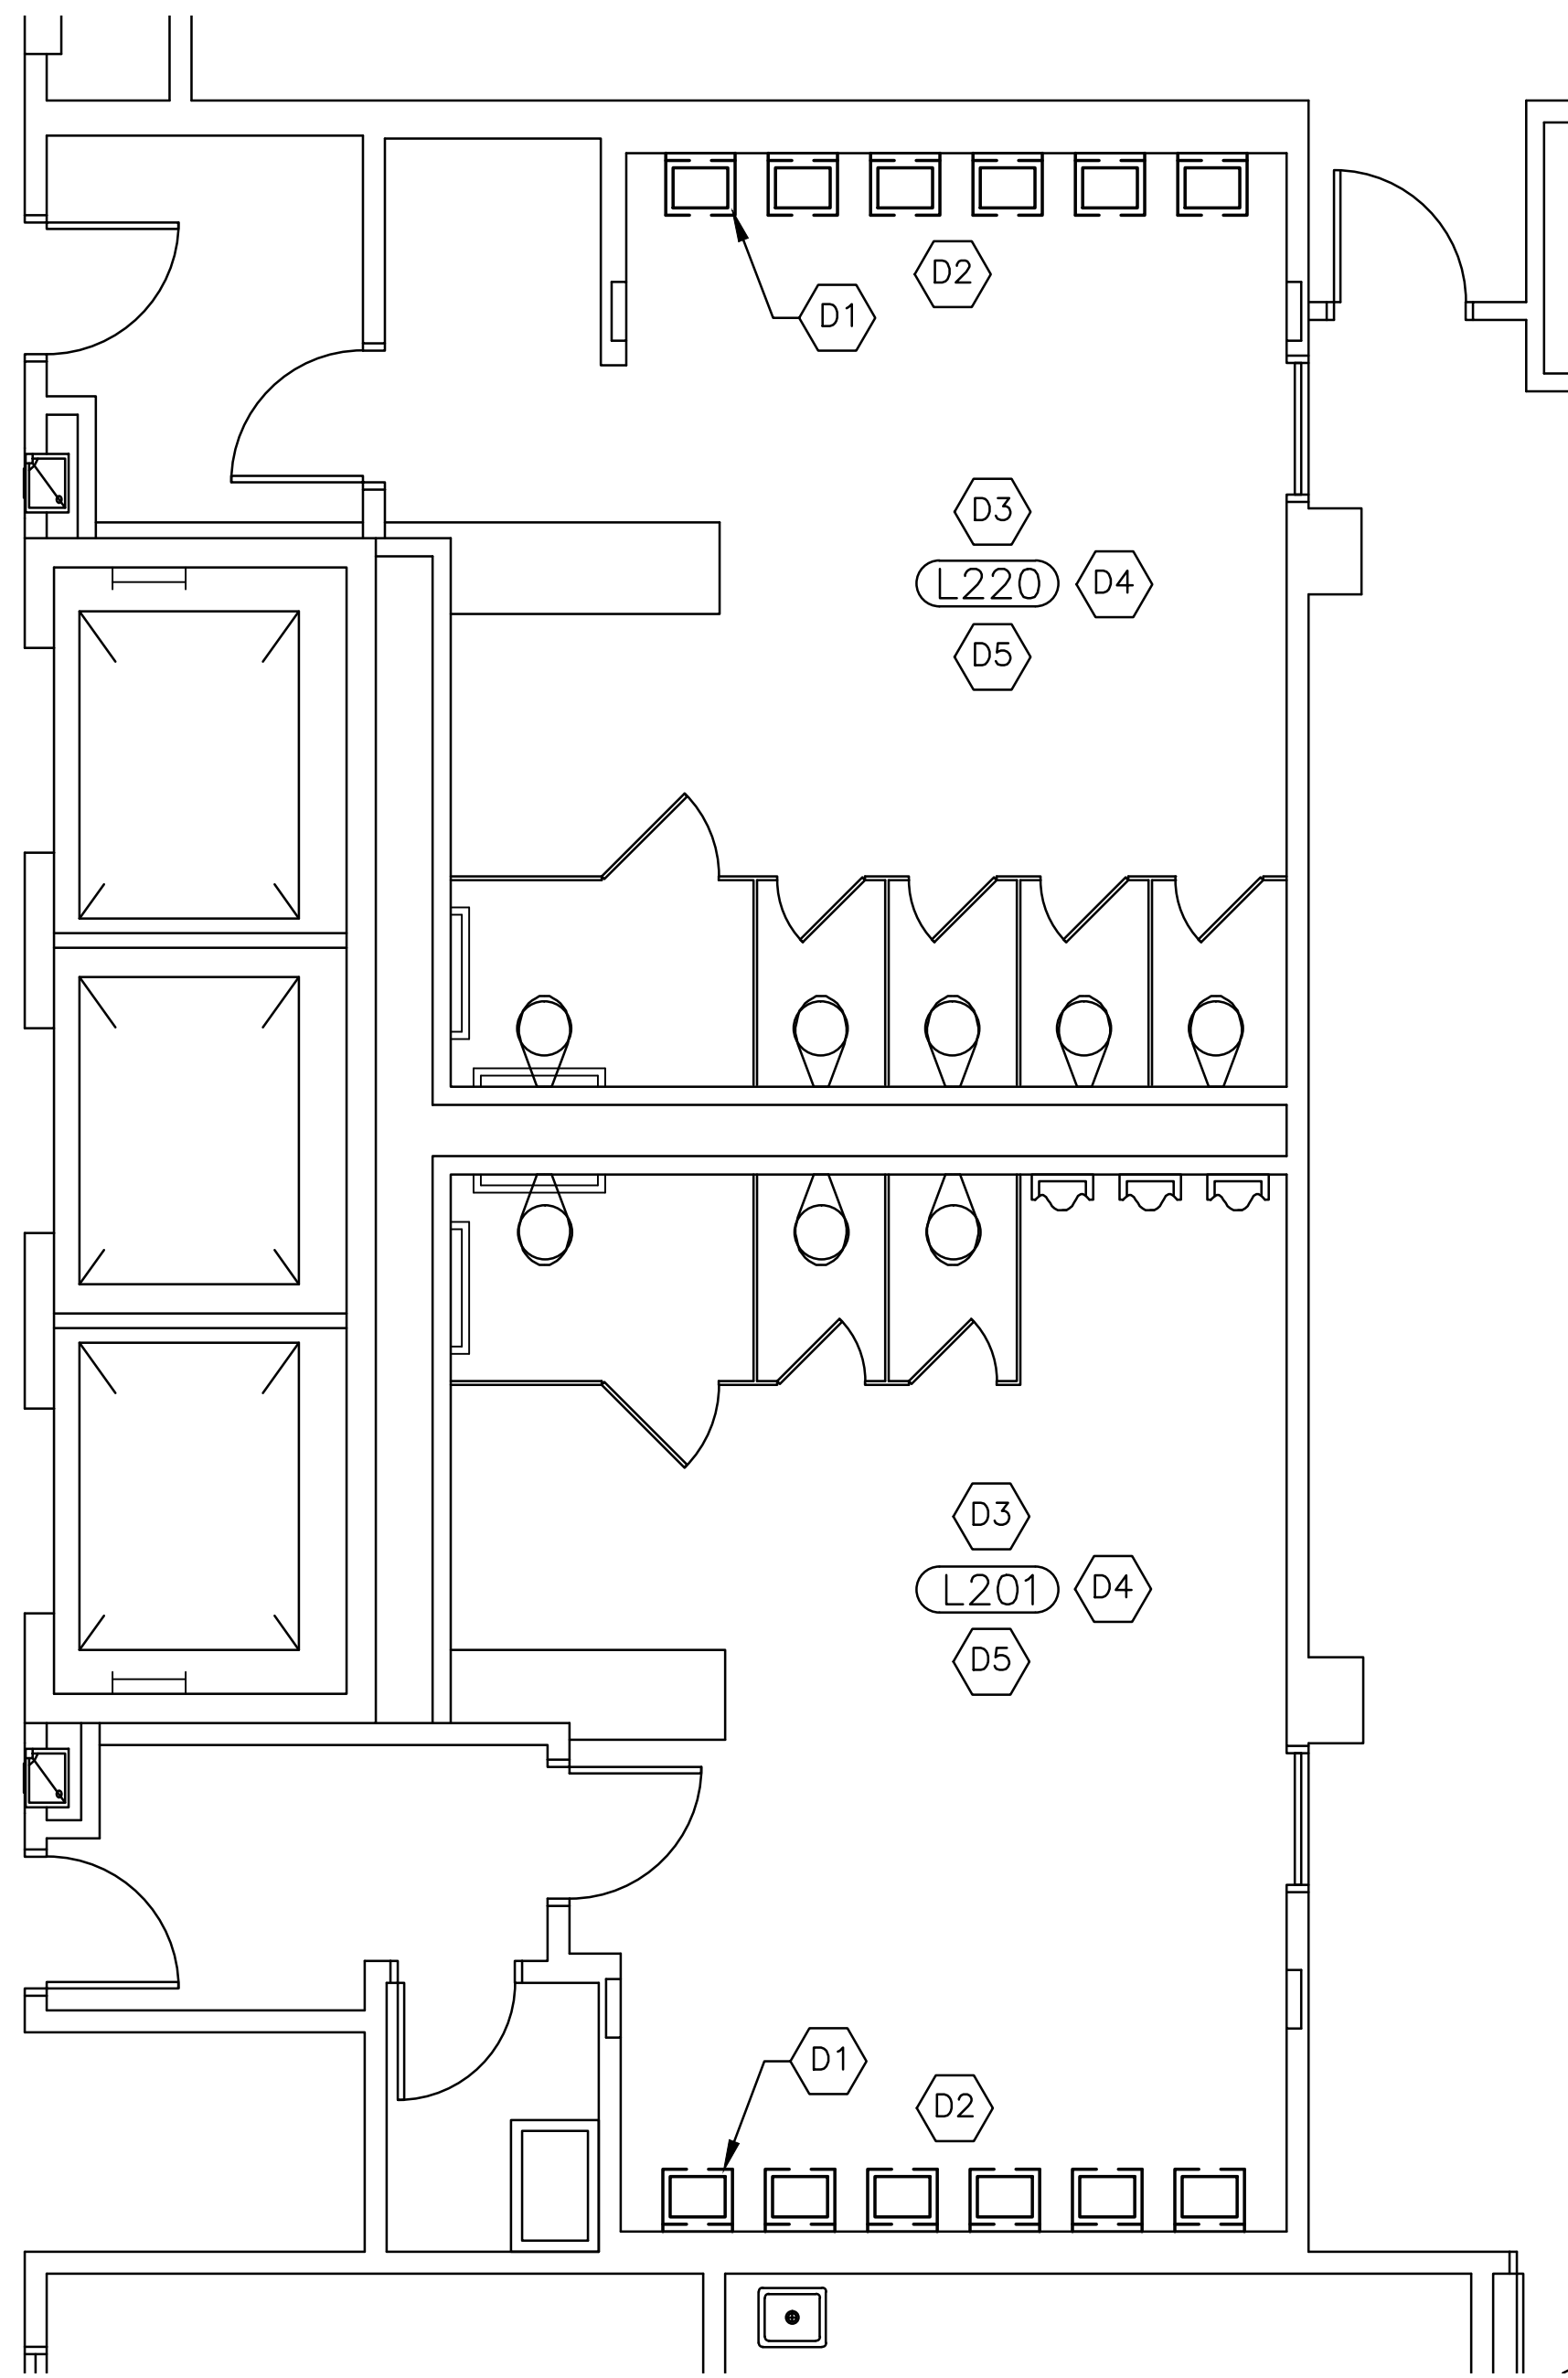


1
A-6 PARTIAL SUB LEVEL 2
RESTROOM DEMOLITION PLAN
SCALE: 1/4"=1'-0" 14'-5 1/2"


2
A-6 PARTIAL SUB LEVEL 2
RESTROOM RENOVATION PLAN
SCALE: 1/4"=1'-0" 14'-7"

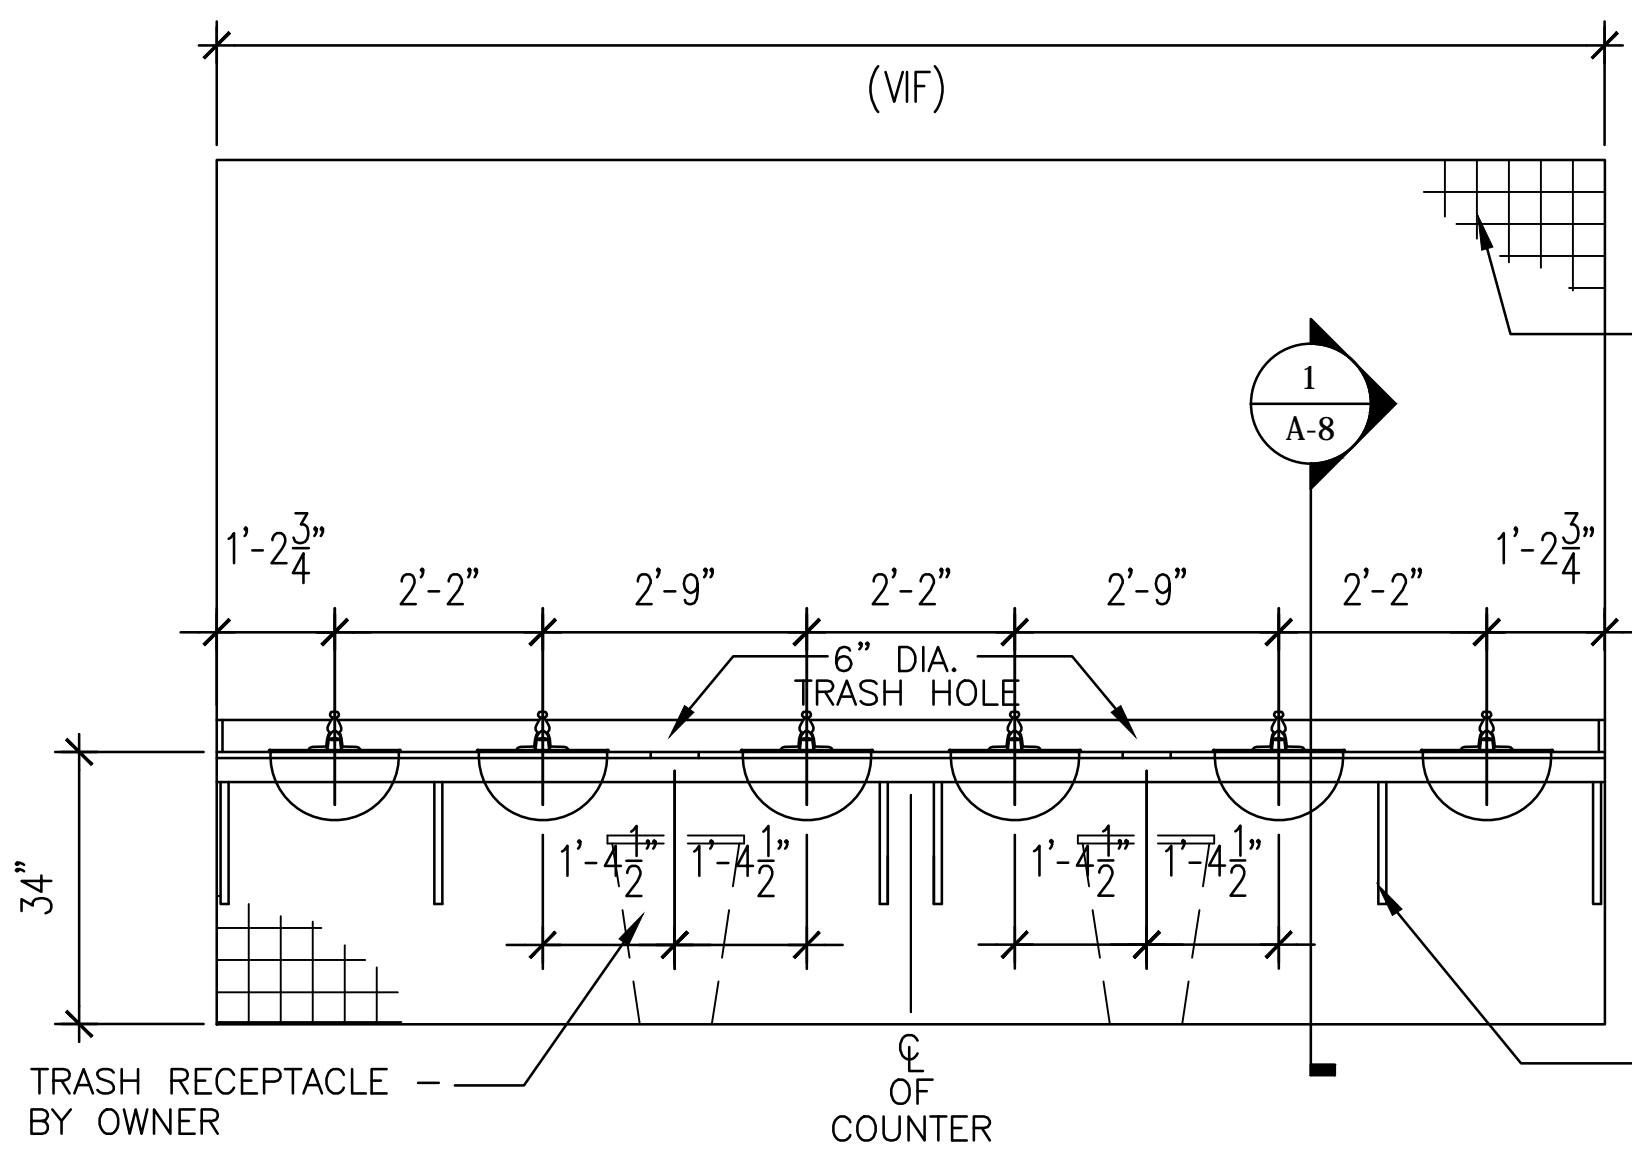

3
A-6 COUNTER ELEVATION - WOMEN
SCALE: 1/2"=1'-0"

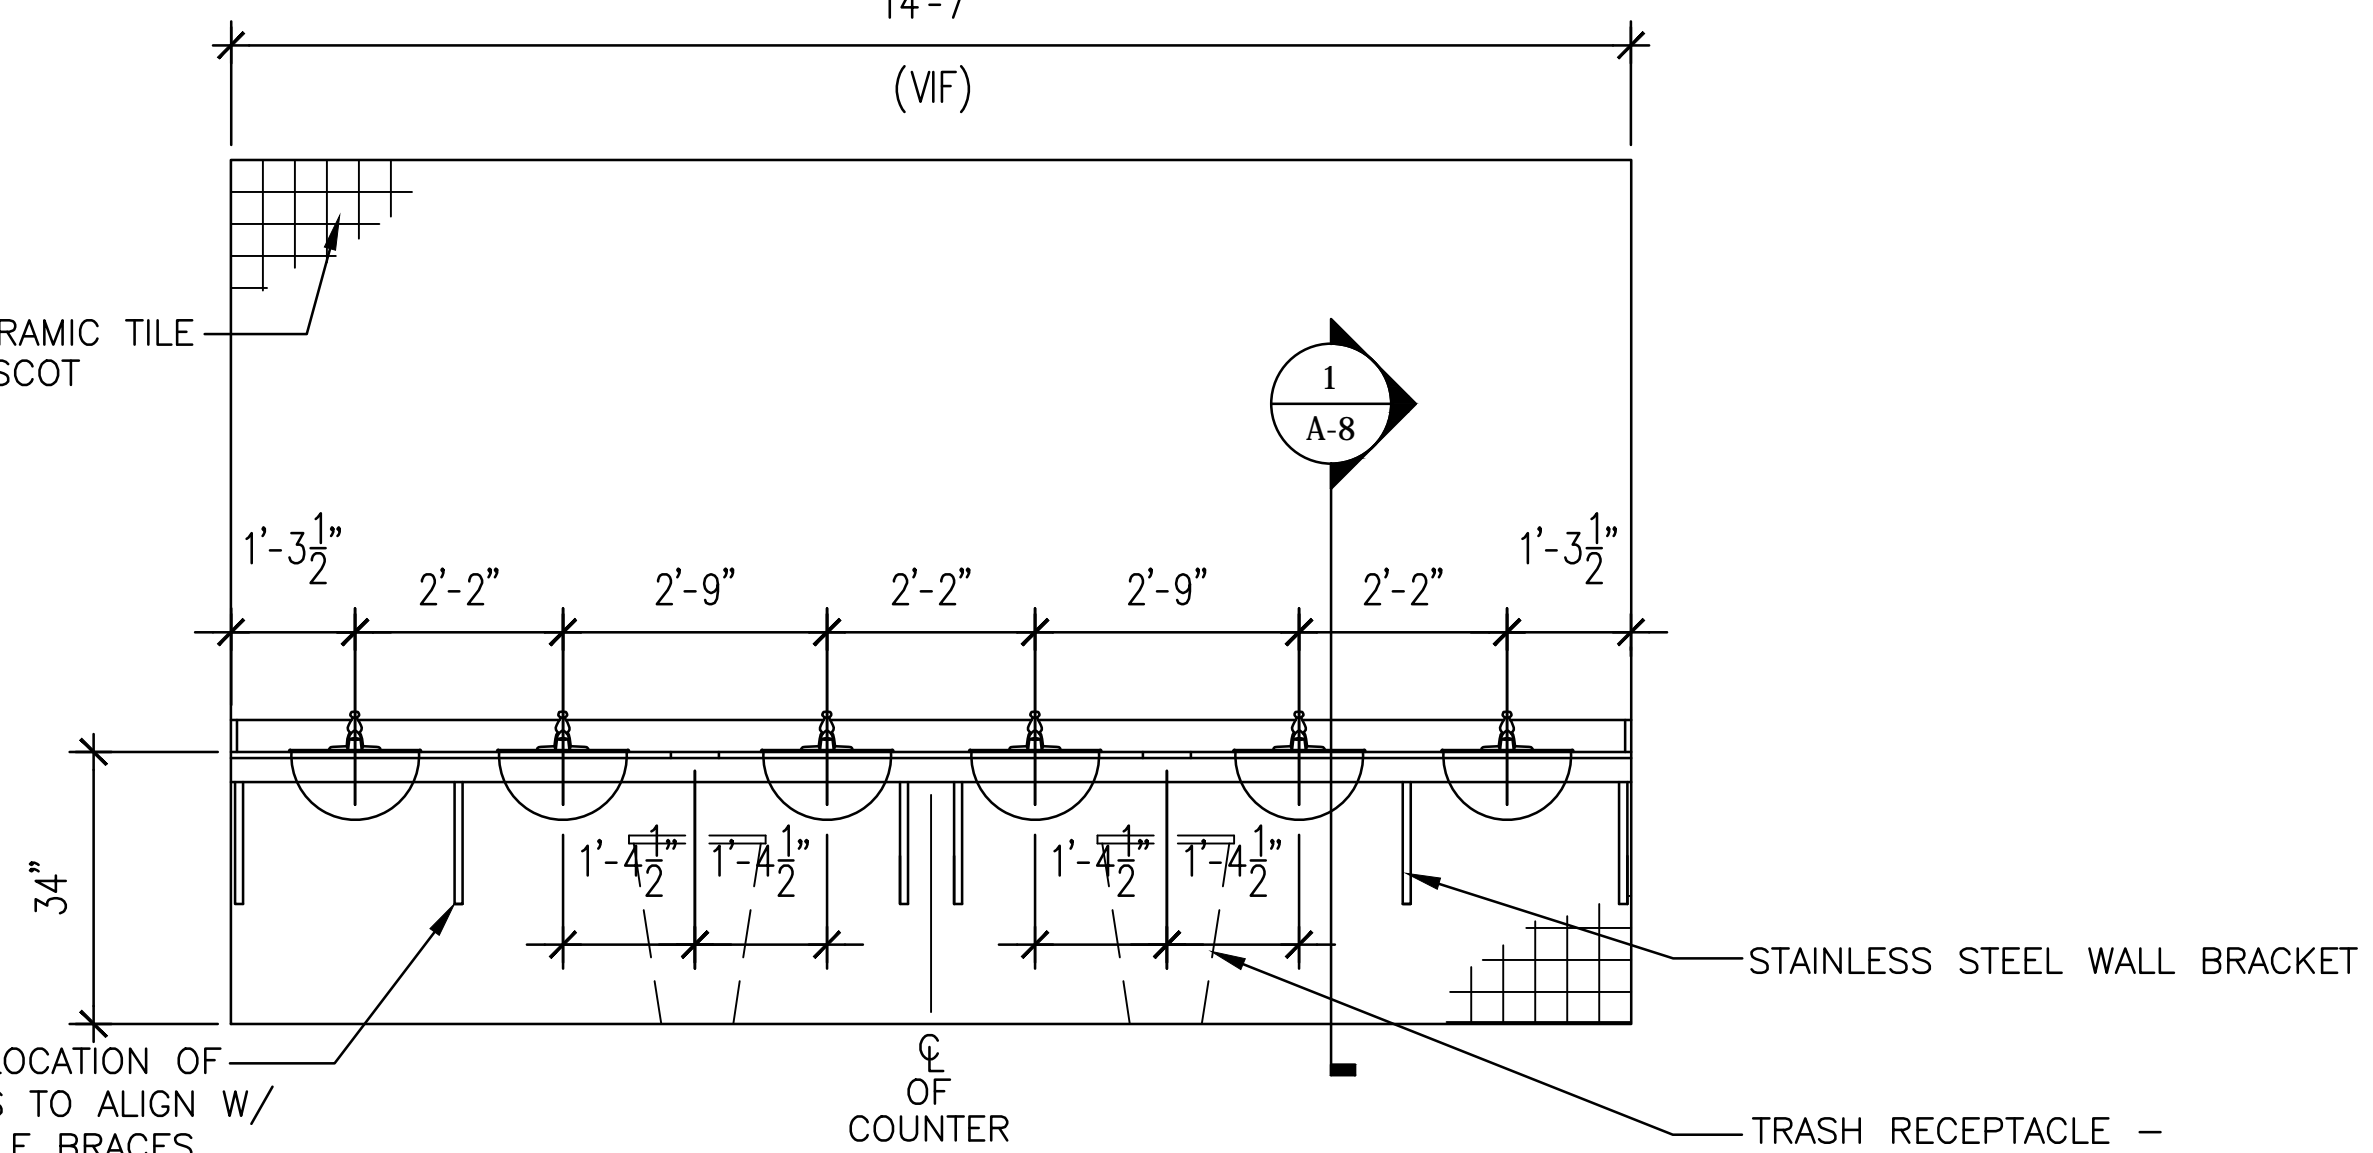

4
A-6 COUNTER ELEVATION - WOMEN
SCALE: 1/2"=1'-0"

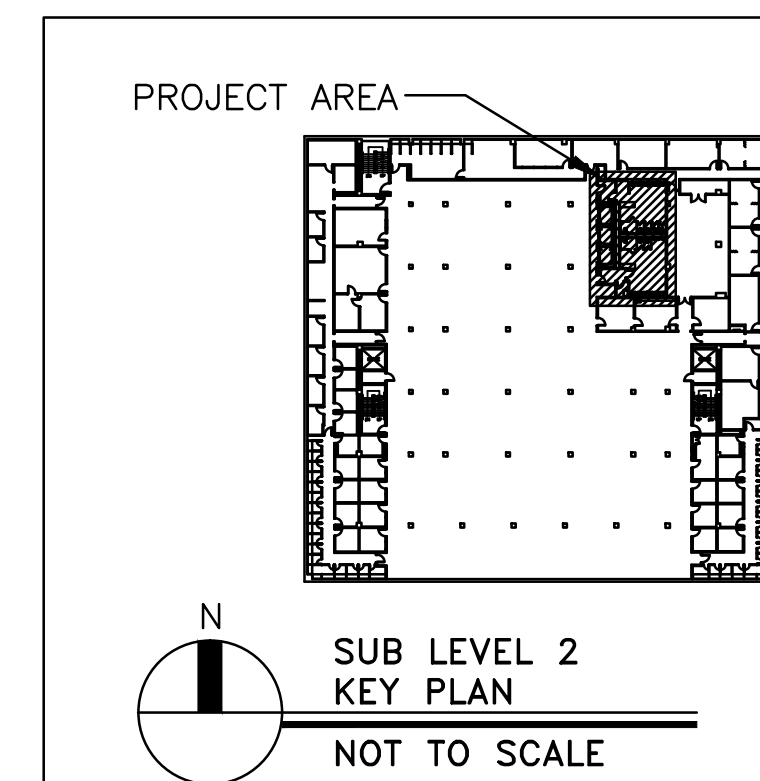


SUB LEVEL 2
KEY PLAN
NOT TO SCALE

BUILDING:	DRAWING:	DATE:	DRAWN BY:	CHECKED BY:	SEAL:
103	CP00326284	17APR13	CBP	LAC	
REV.	DESCRIPTION	DATE	ORIG. BY	DRAWN BY	
	ISSUED FOR STONE COUNTERTOP QUOTES	18APR13			
	REDESIGN SUPPORT BRACKET	29APR13			


PROJECT TITLE: RENOVATIONS TO COMMON RESTROOMS
THOMAS COOPER LIBRARY

University of South Carolina


SHEET: A-6
OF
SHEET IN SET:
OF

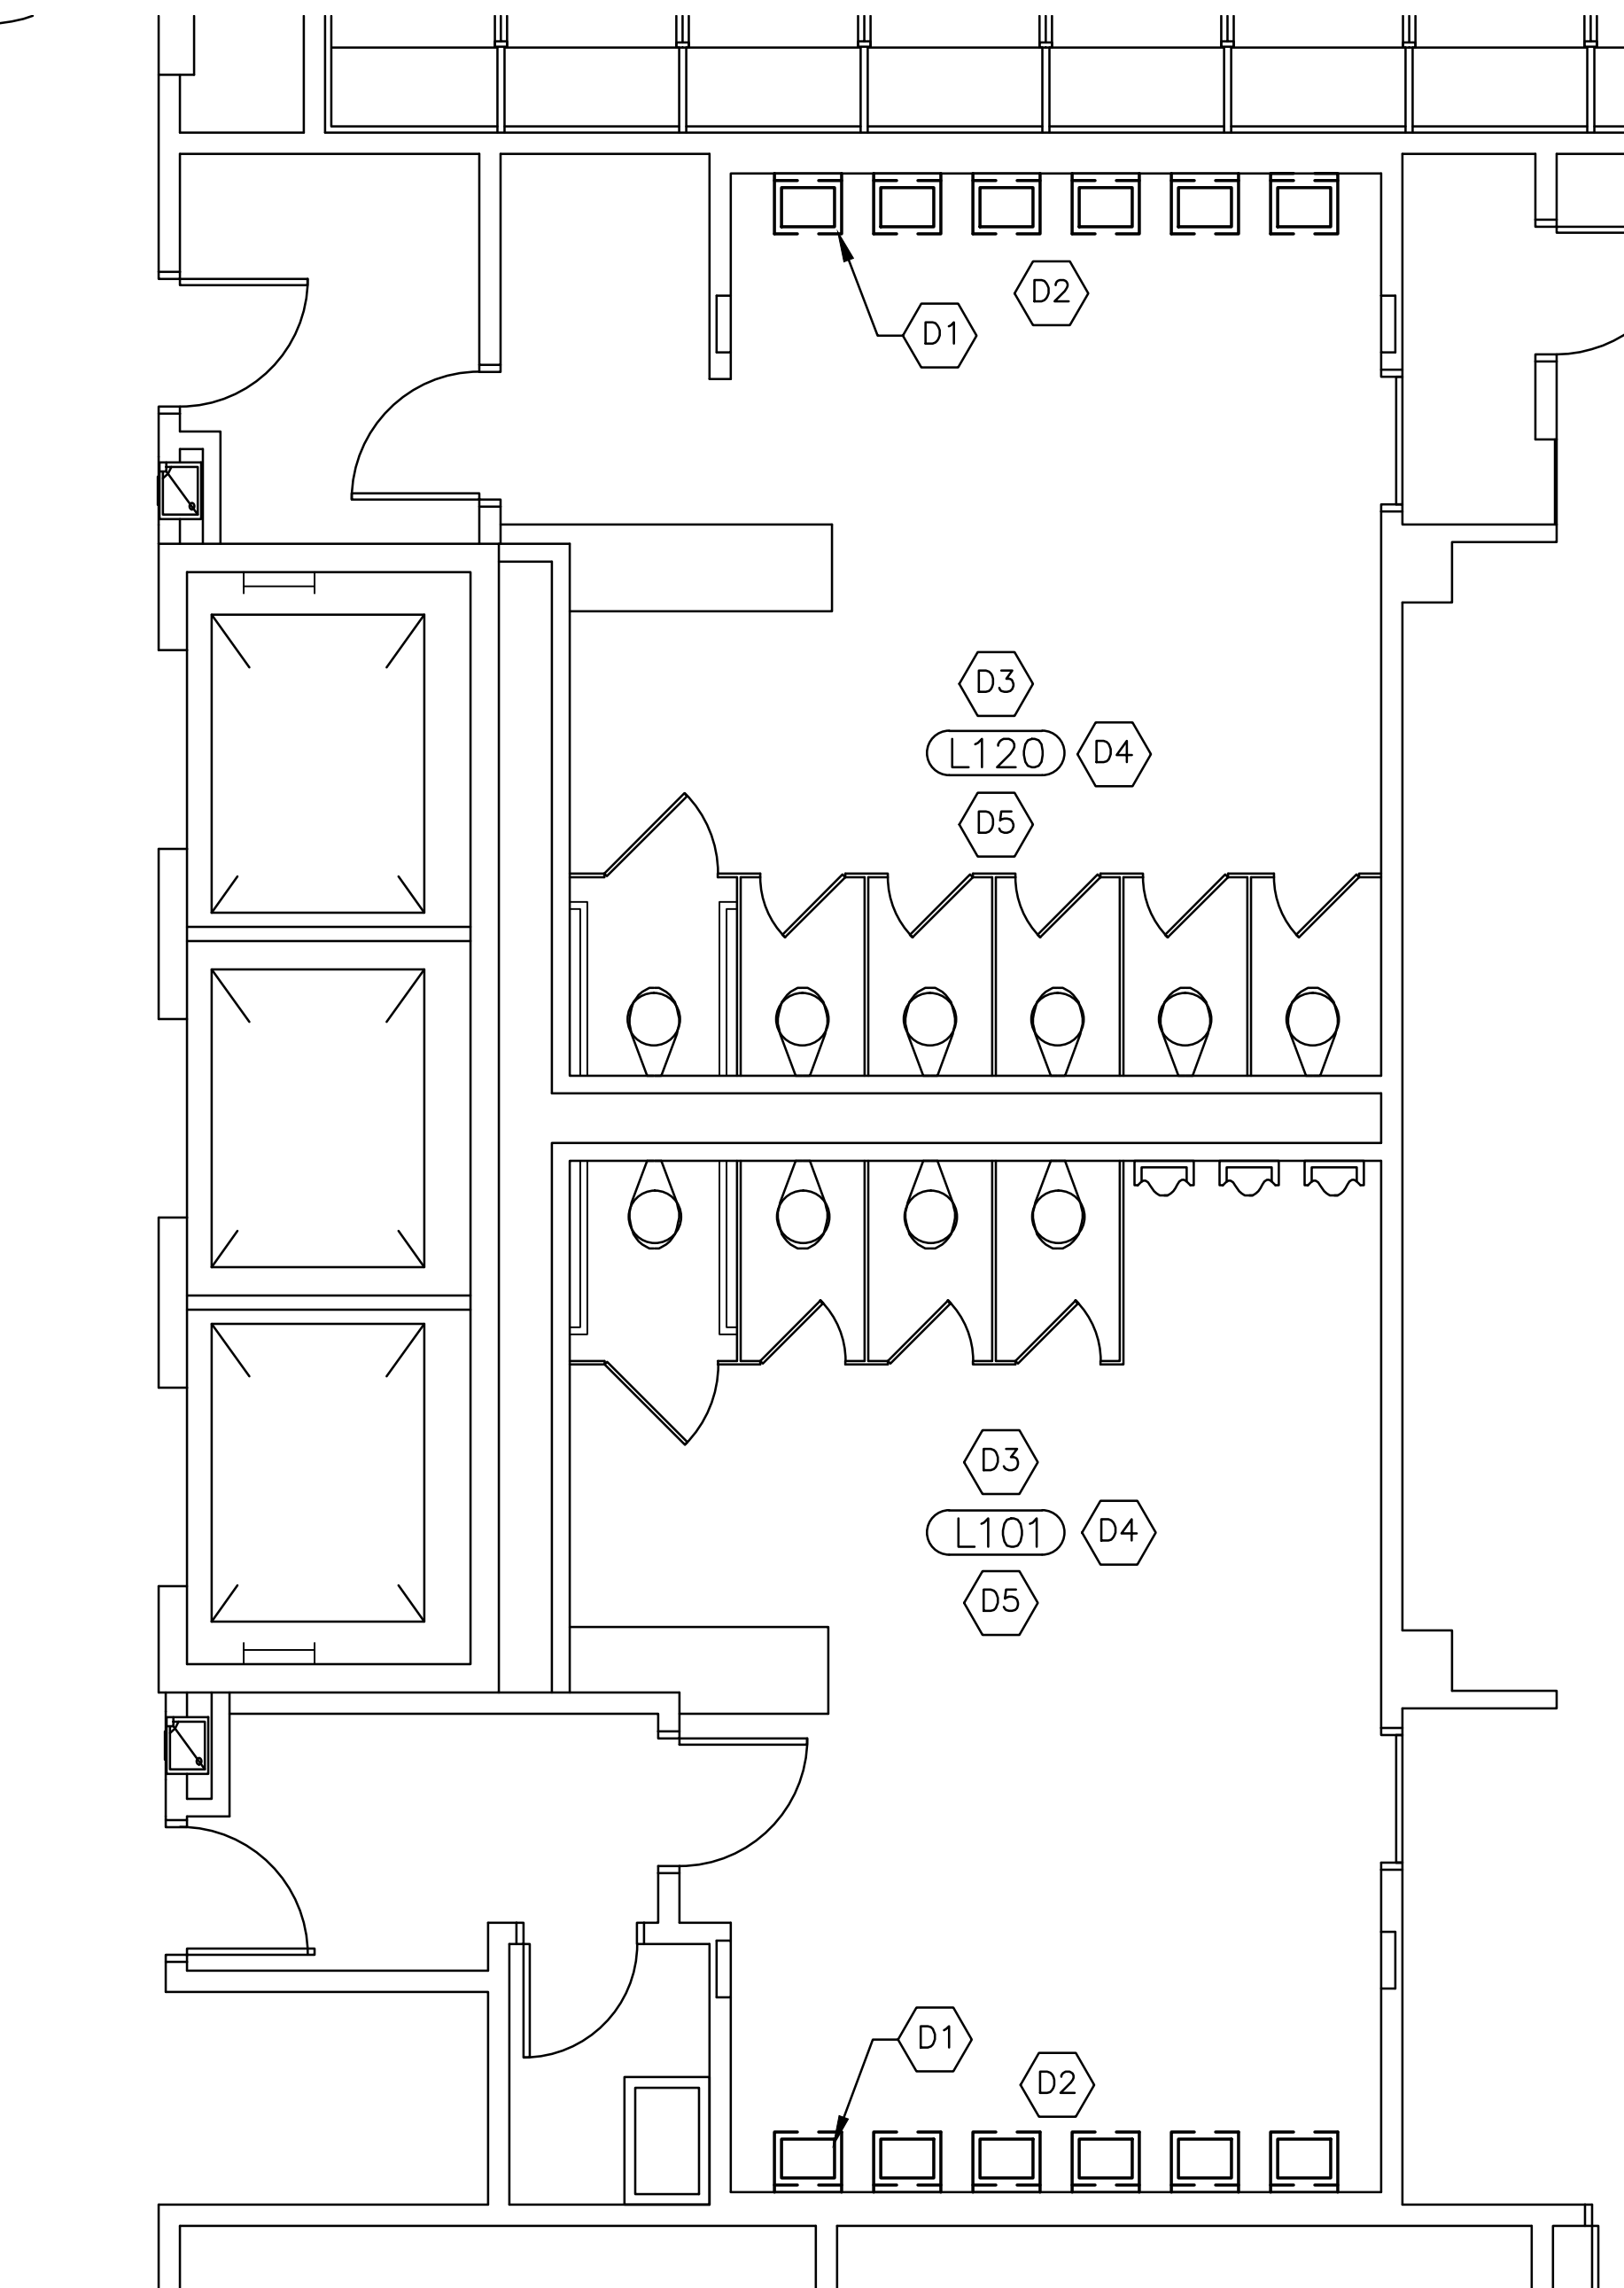


PARTIAL SUB LEVEL 1 RESTROOM DEMOLITION PLAN
 SCALE: 1/4"=1'-0"

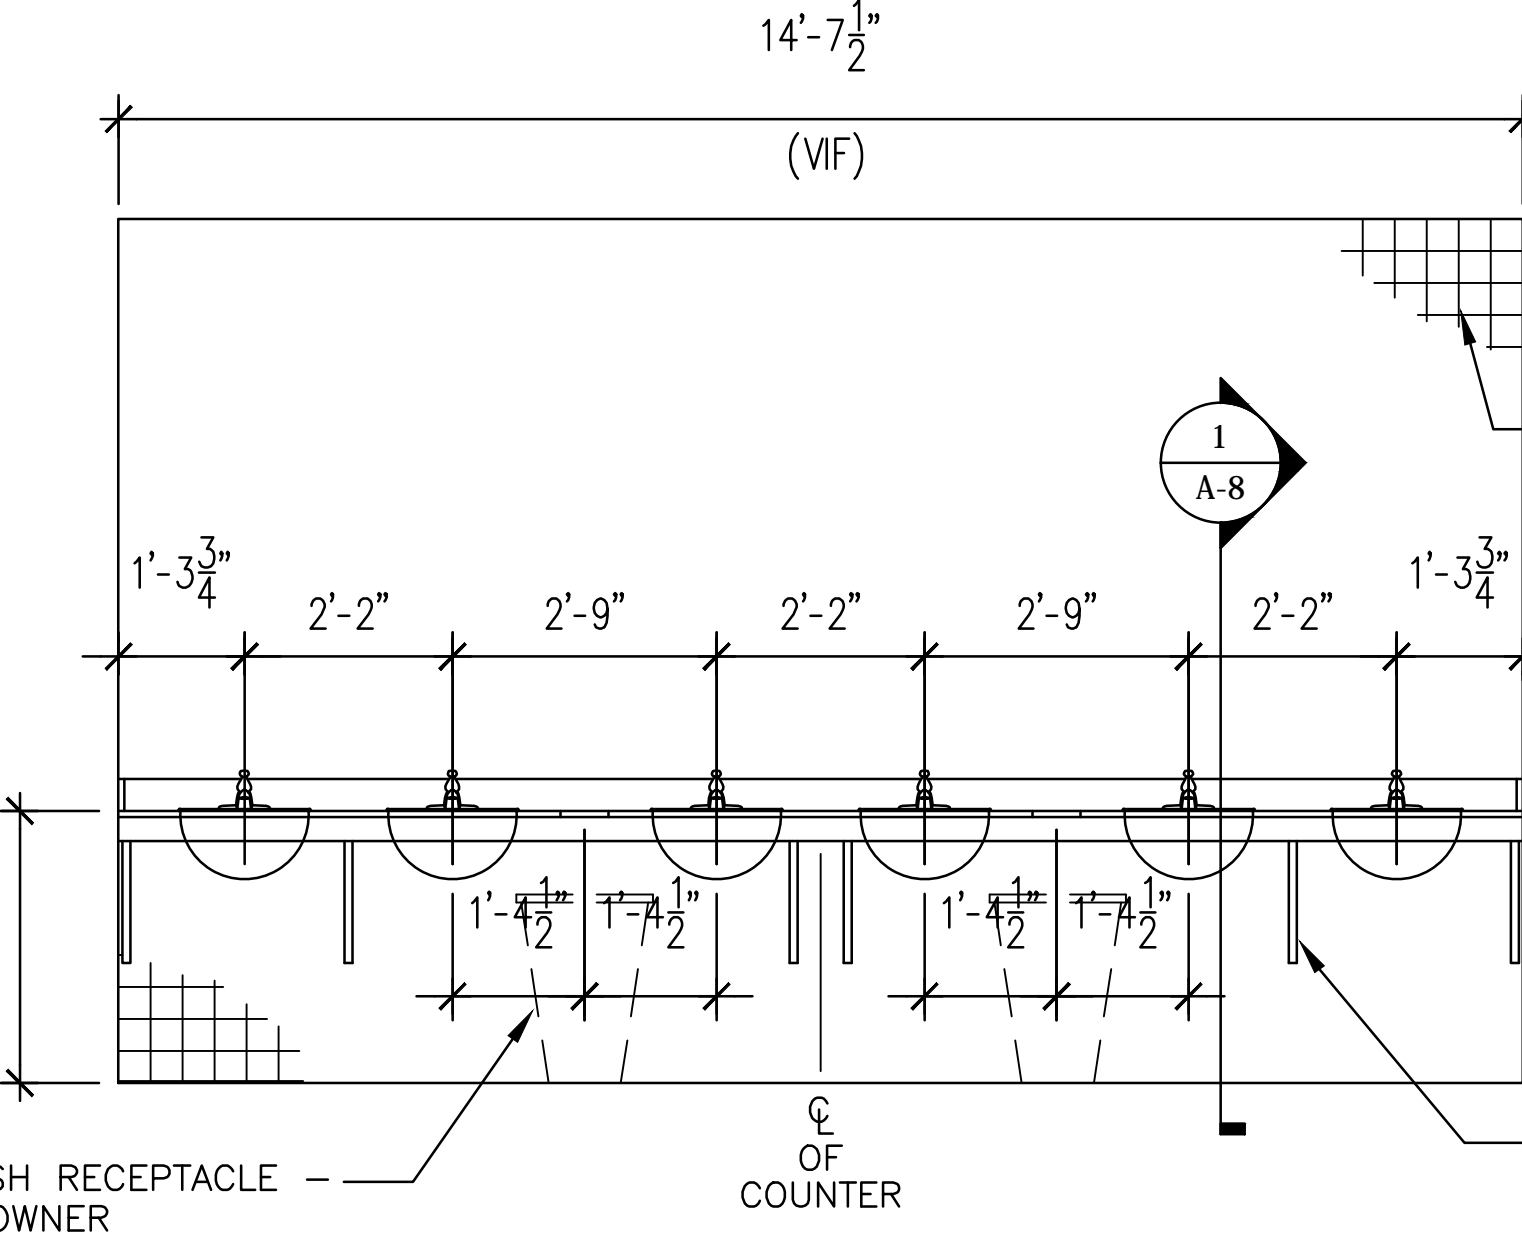


COUNTER ELEVATION - WOMEN
 SCALE: 1/2"=1'-0"

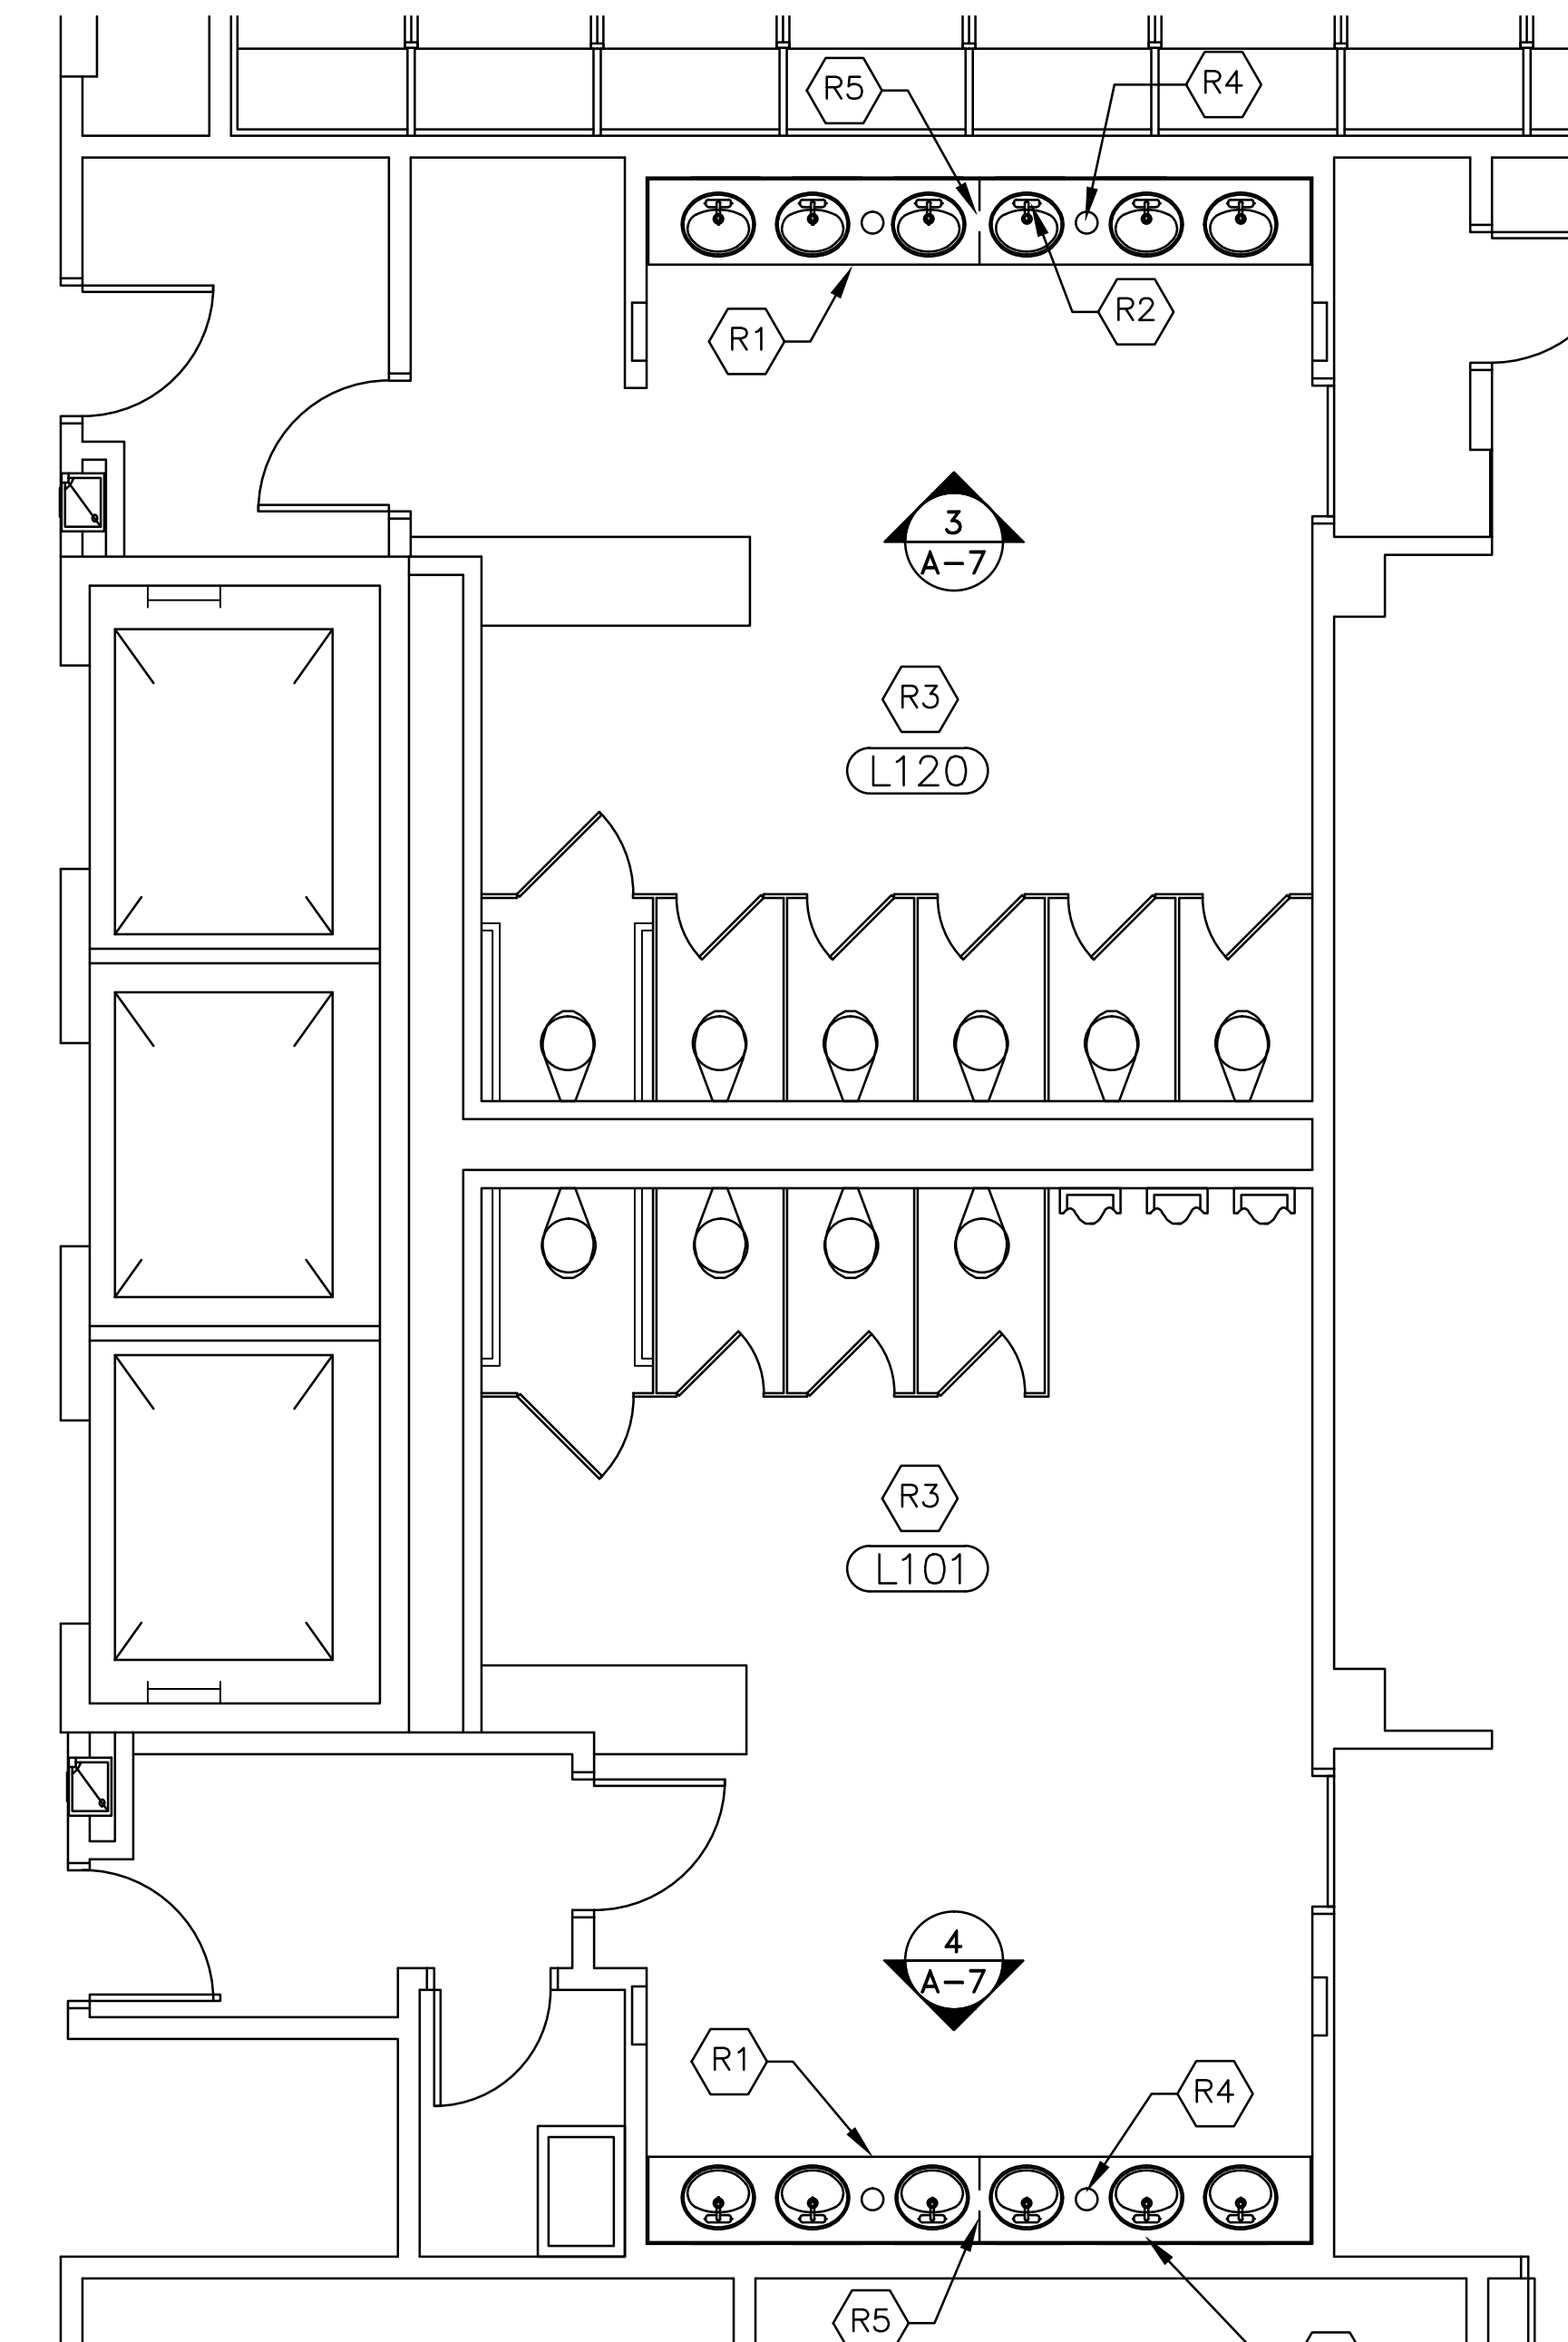

PARTIAL SUB LEVEL 1 RESTROOM RENOVATION PLAN
 SCALE: 1/4"=1'-0"

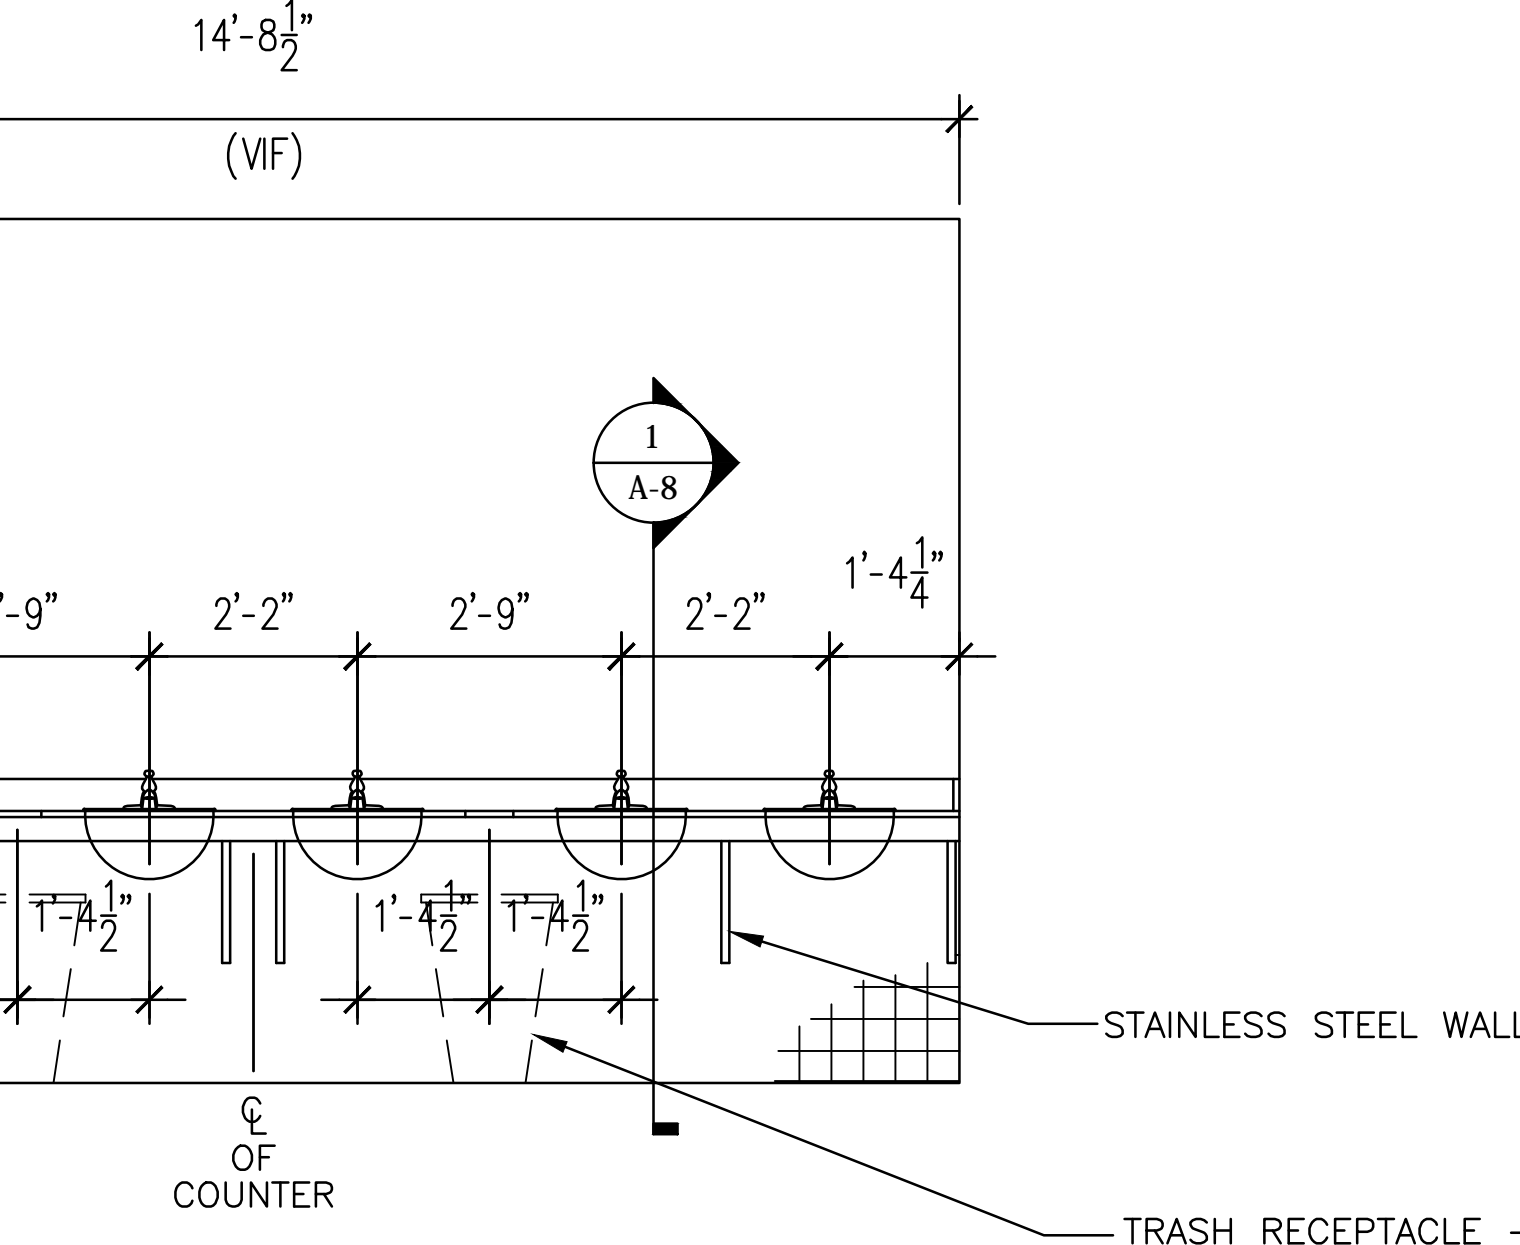

COUNTER ELEVATION - MEN
 SCALE: 1/2"=1'-0"

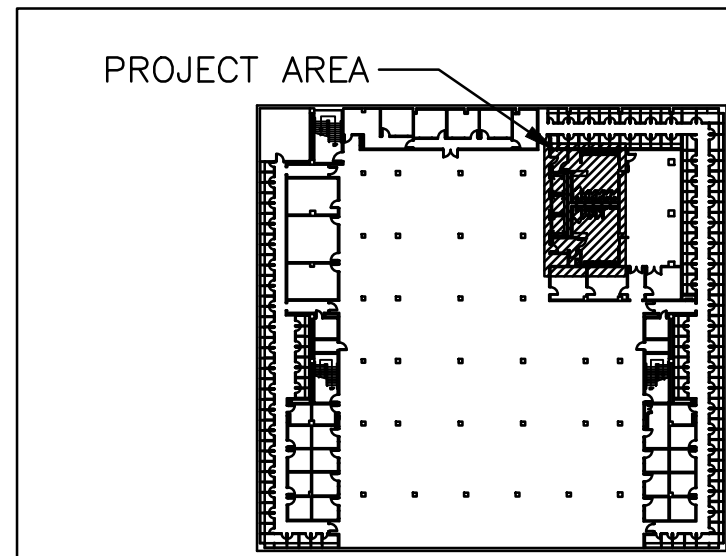

SUB LEVEL 1 KEY PLAN
 NOT TO SCALE


CAMPUS PLANNING
 AND CONSTRUCTION
 COLUMBIA, SC 29208

BUILDING:	DRAWING:	DATE:	DRAWN BY:	CHECKED BY:	SEAL:
103	CP00326284	17APR13	CBP	LAC	
REV.	DESCRIPTION	DATE	DATE	ORIG. BY	DRAWN BY
	ISSUED FOR STONE COUNTERTOP QUOTES	18APR13			
	REDESIGN SUPPORT BRACKET	29APR13			


PROJECT TITLE: RENOVATIONS TO COMMON RESTROOMS
 THOMAS COOPER LIBRARY

University of South Carolina


SHEET: **A-7**
 OF
 SHEET IN SET:
 OF

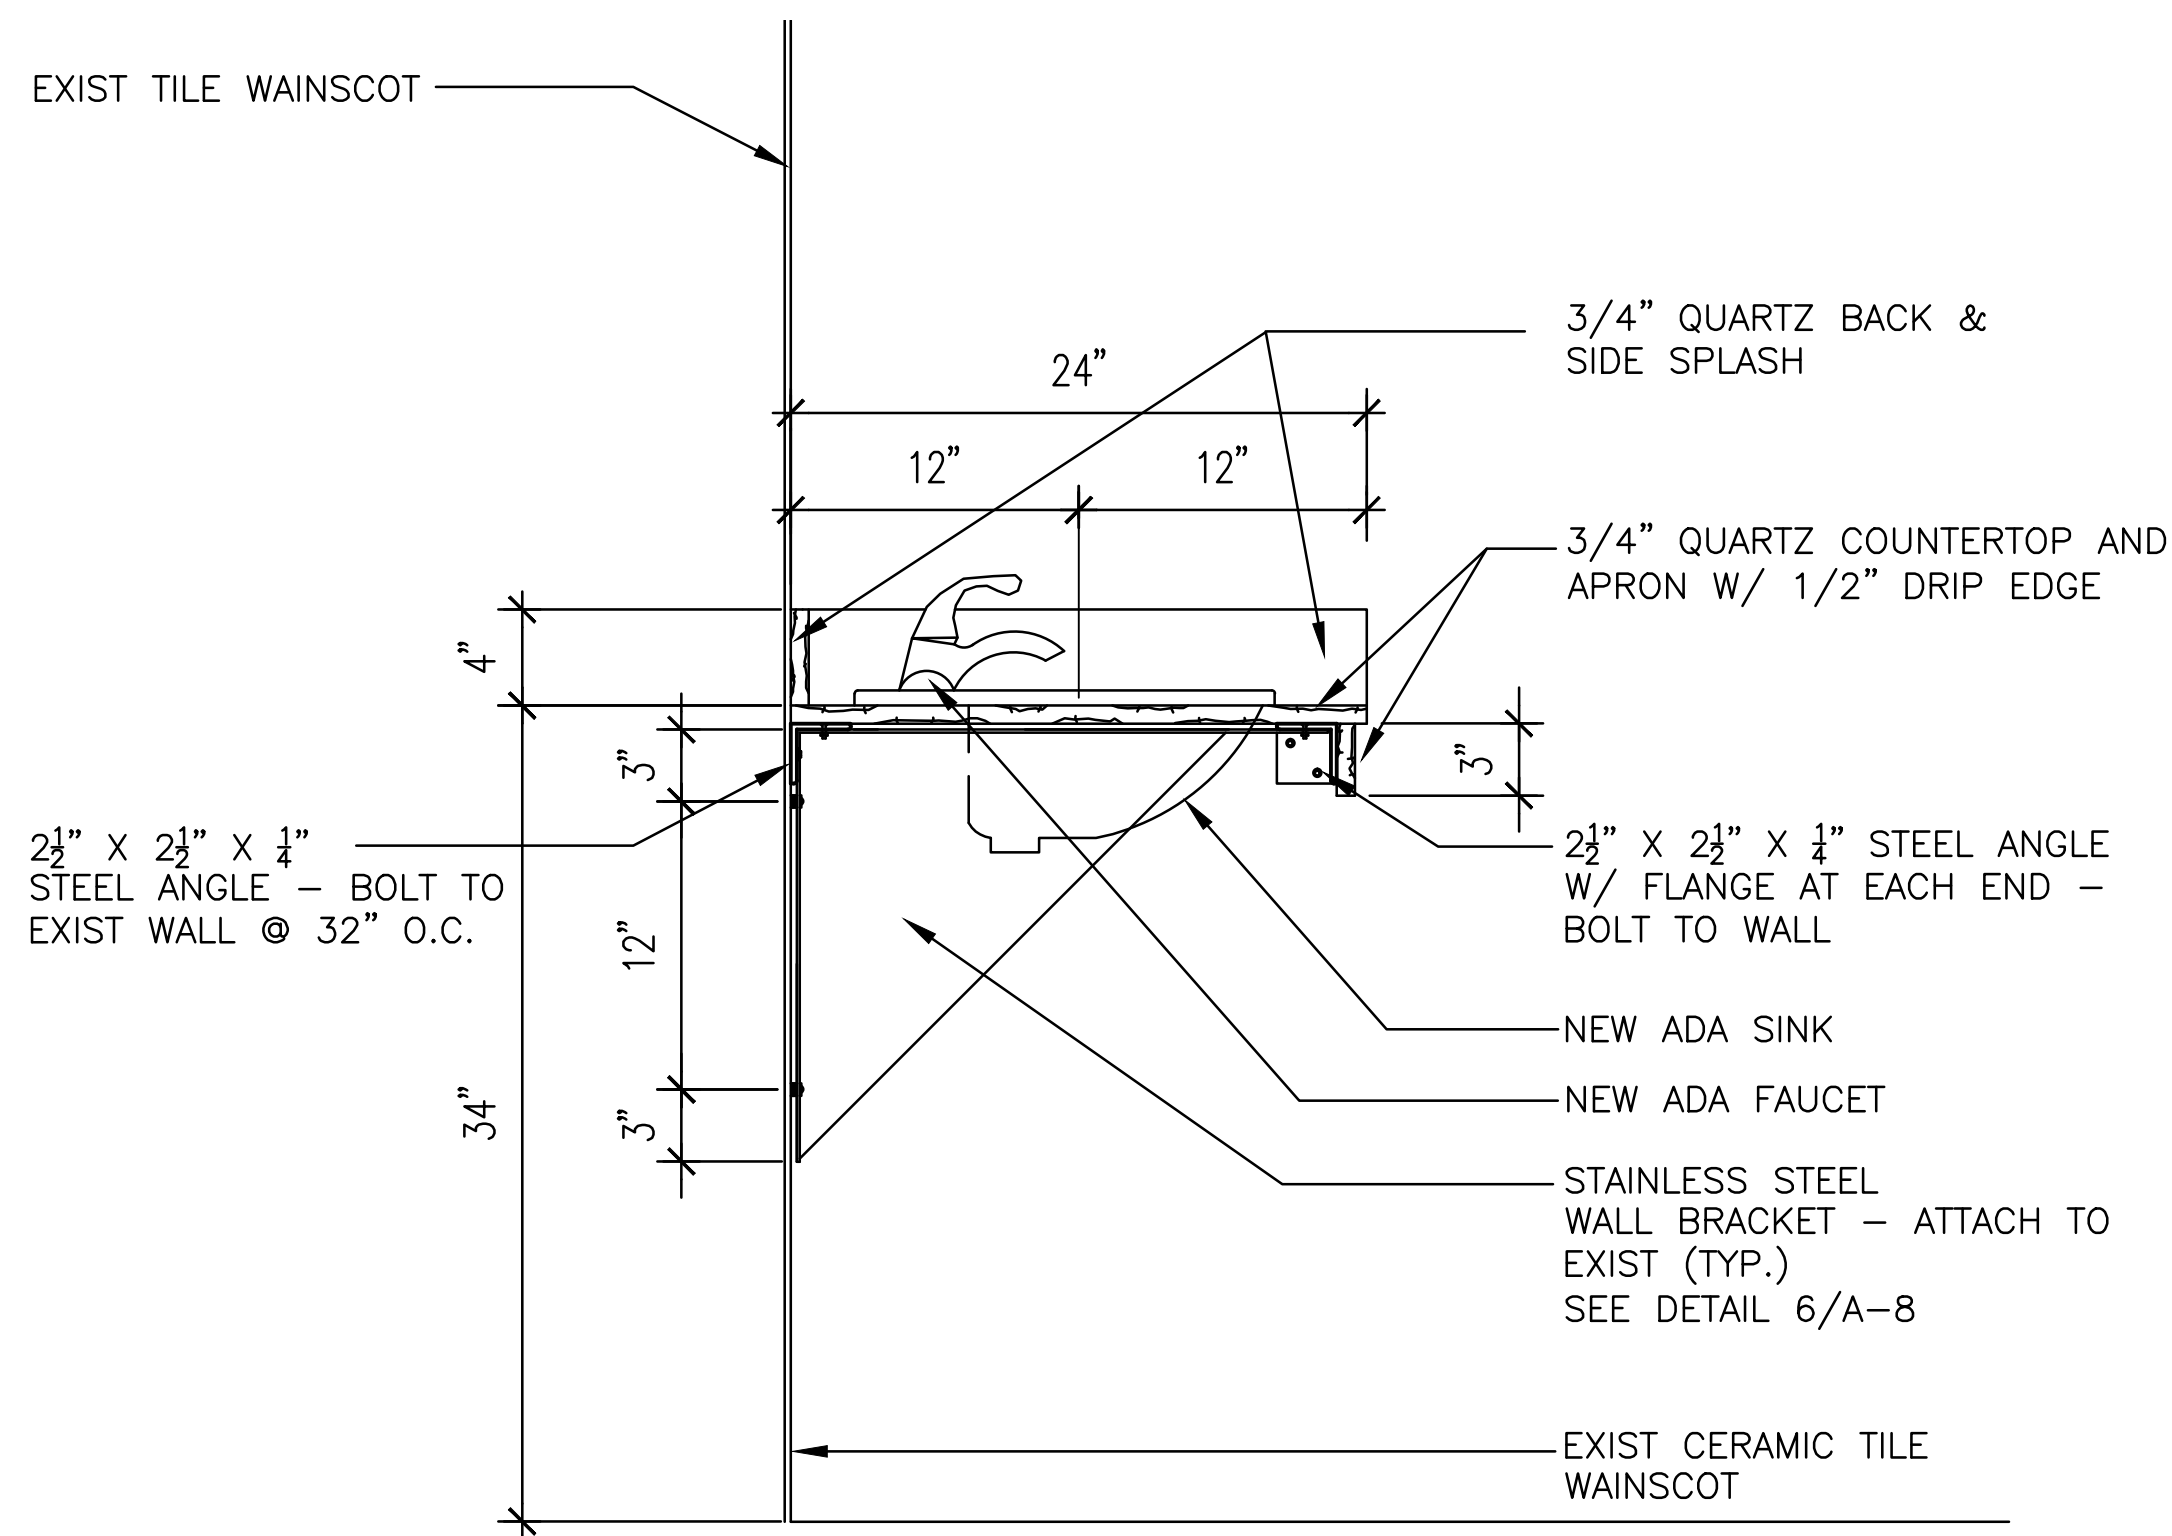


1 SECTION AT NEW COUNTER
SCALE: 1 1/2"=1'-0"

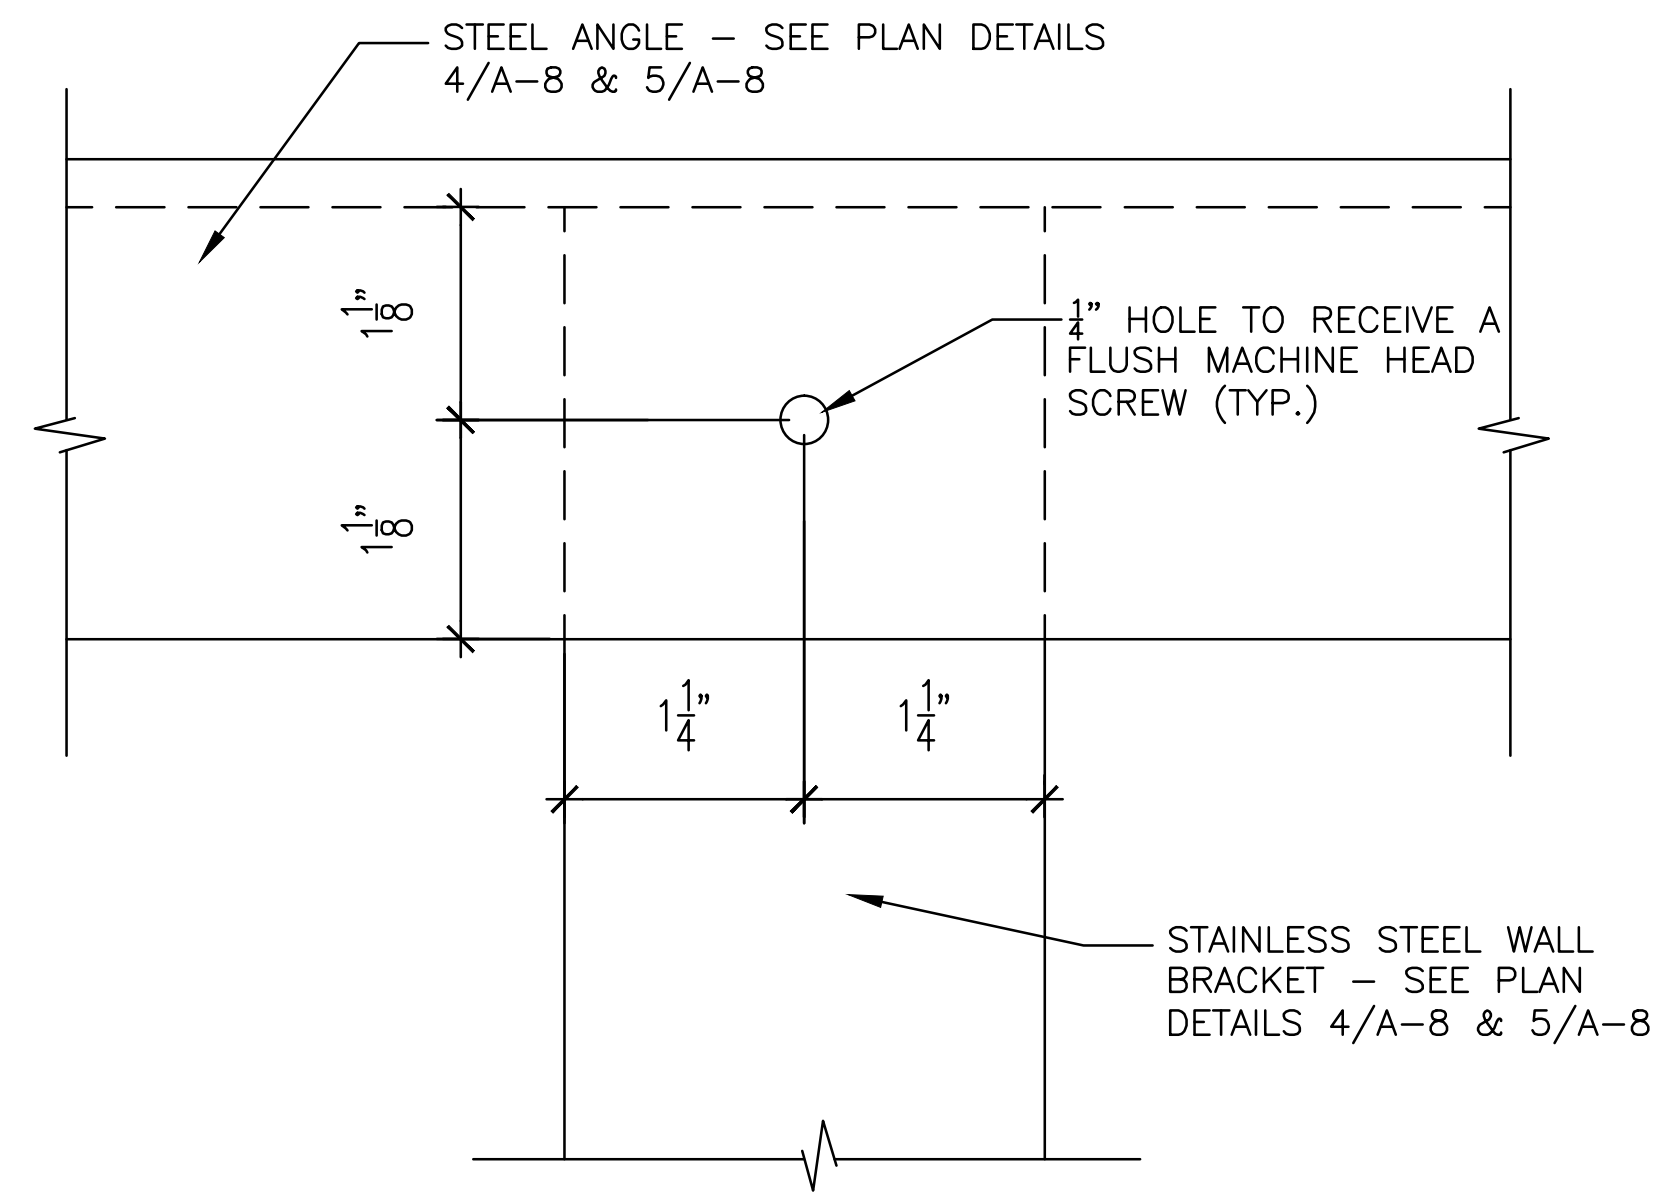


2 DETAIL AT CONNECTION
SCALE: FULL SIZE

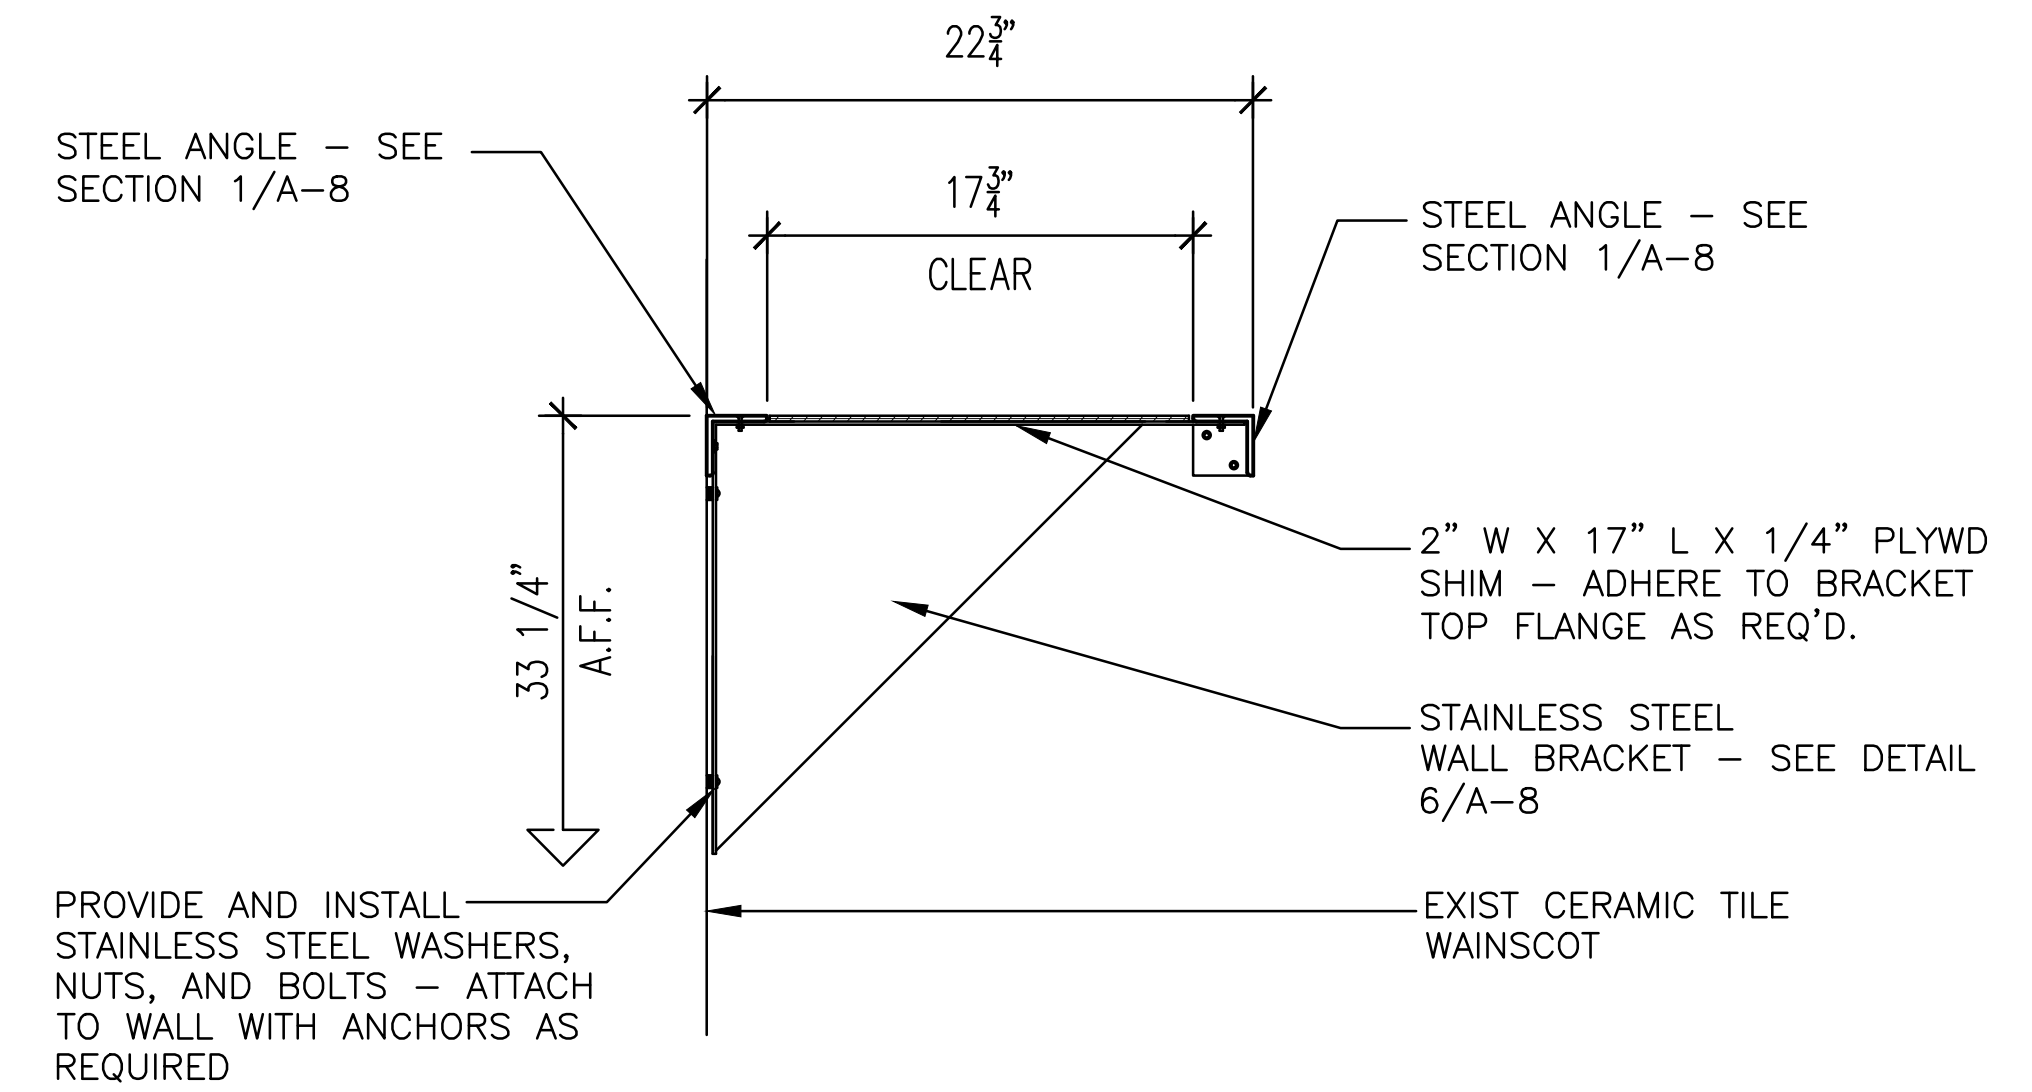


3 SECTION AT WALL BRACKET
SCALE: 1 1/2"=1'-0"

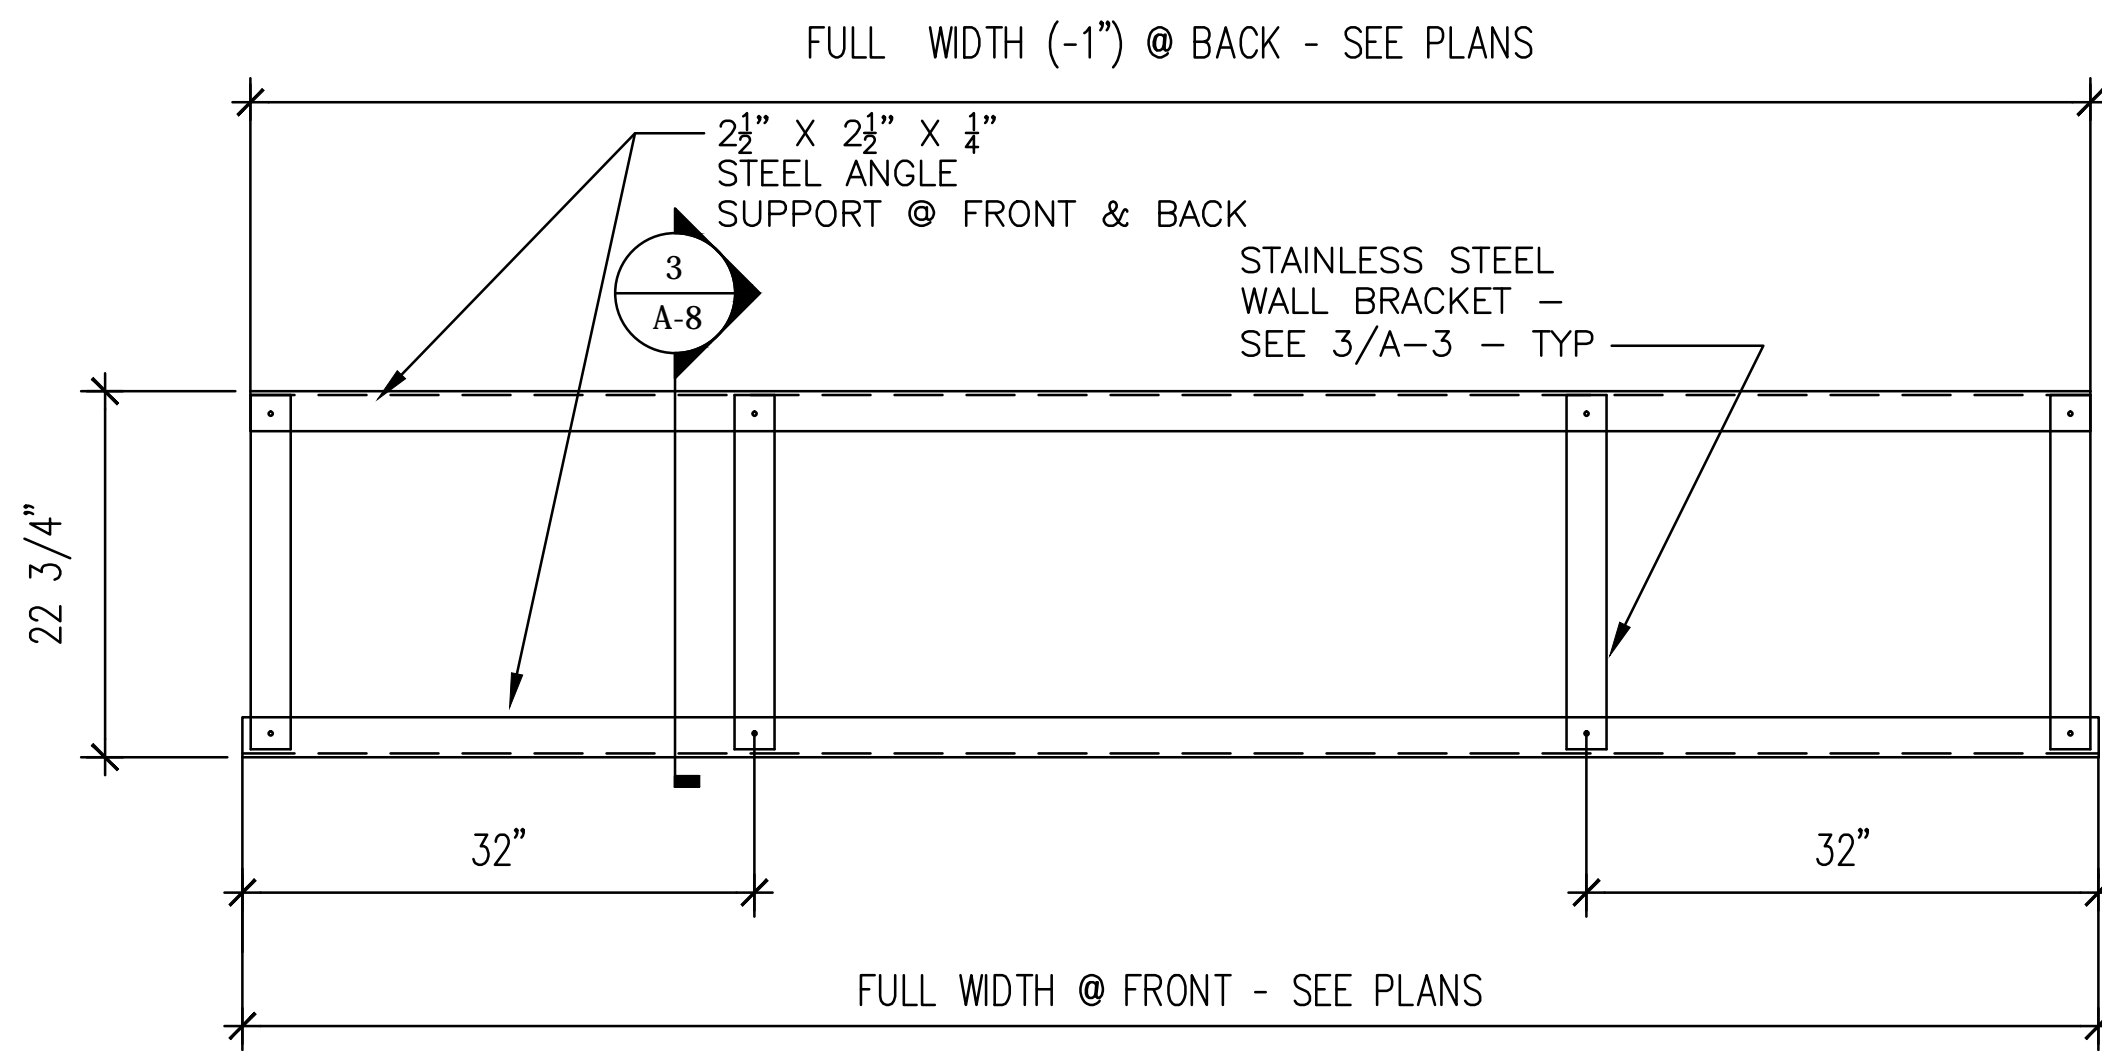

4 PLAN DETAIL - COUNTERTOP SUPPORTS - MEZZANINE LEVEL
SCALE: 1"=1'-0"

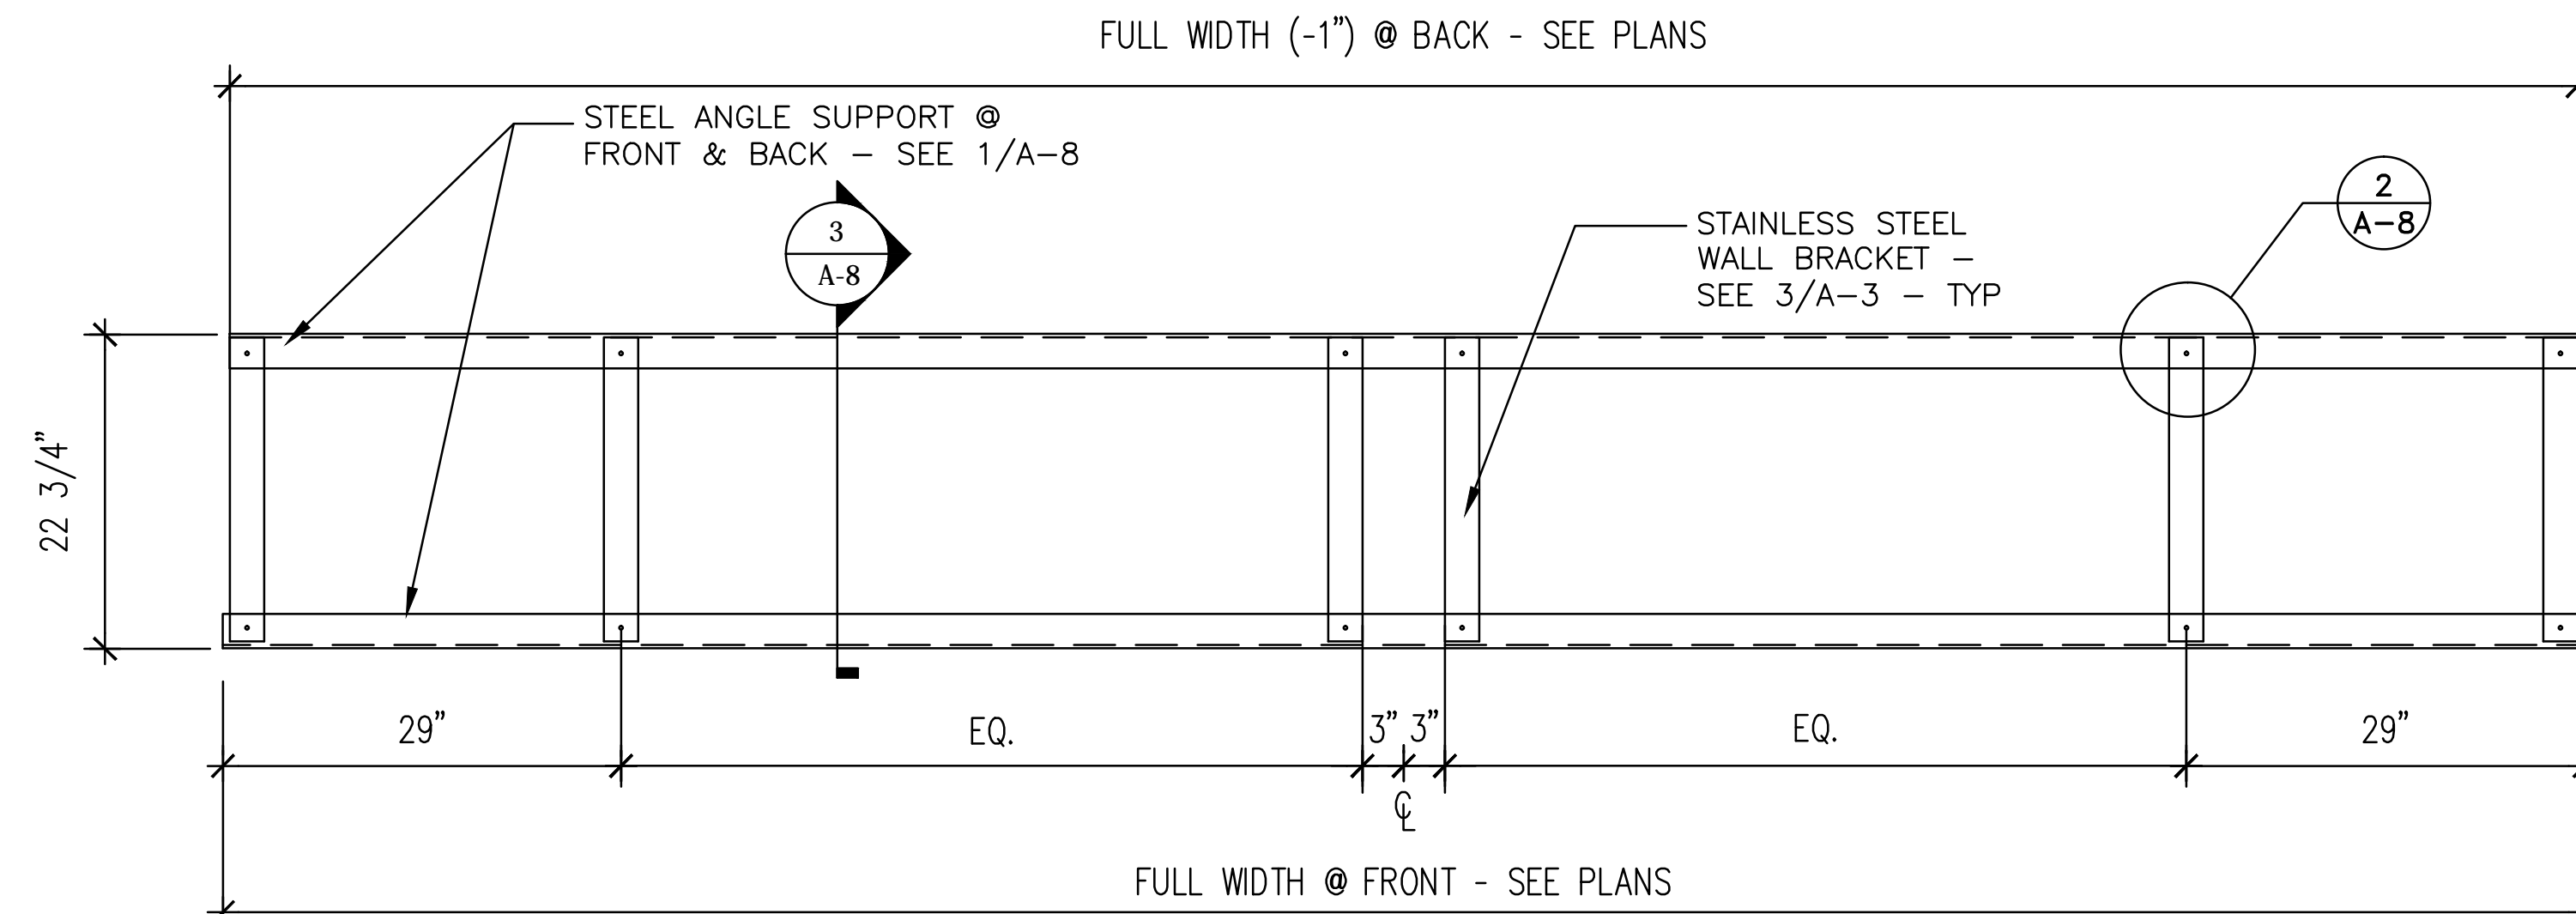

5 PLAN DETAIL - COUNTERTOP SUPPORTS - MAIN LEVEL, SUB LEVEL 5 - SUB LEVEL 1
SCALE: 1"=1'-0"

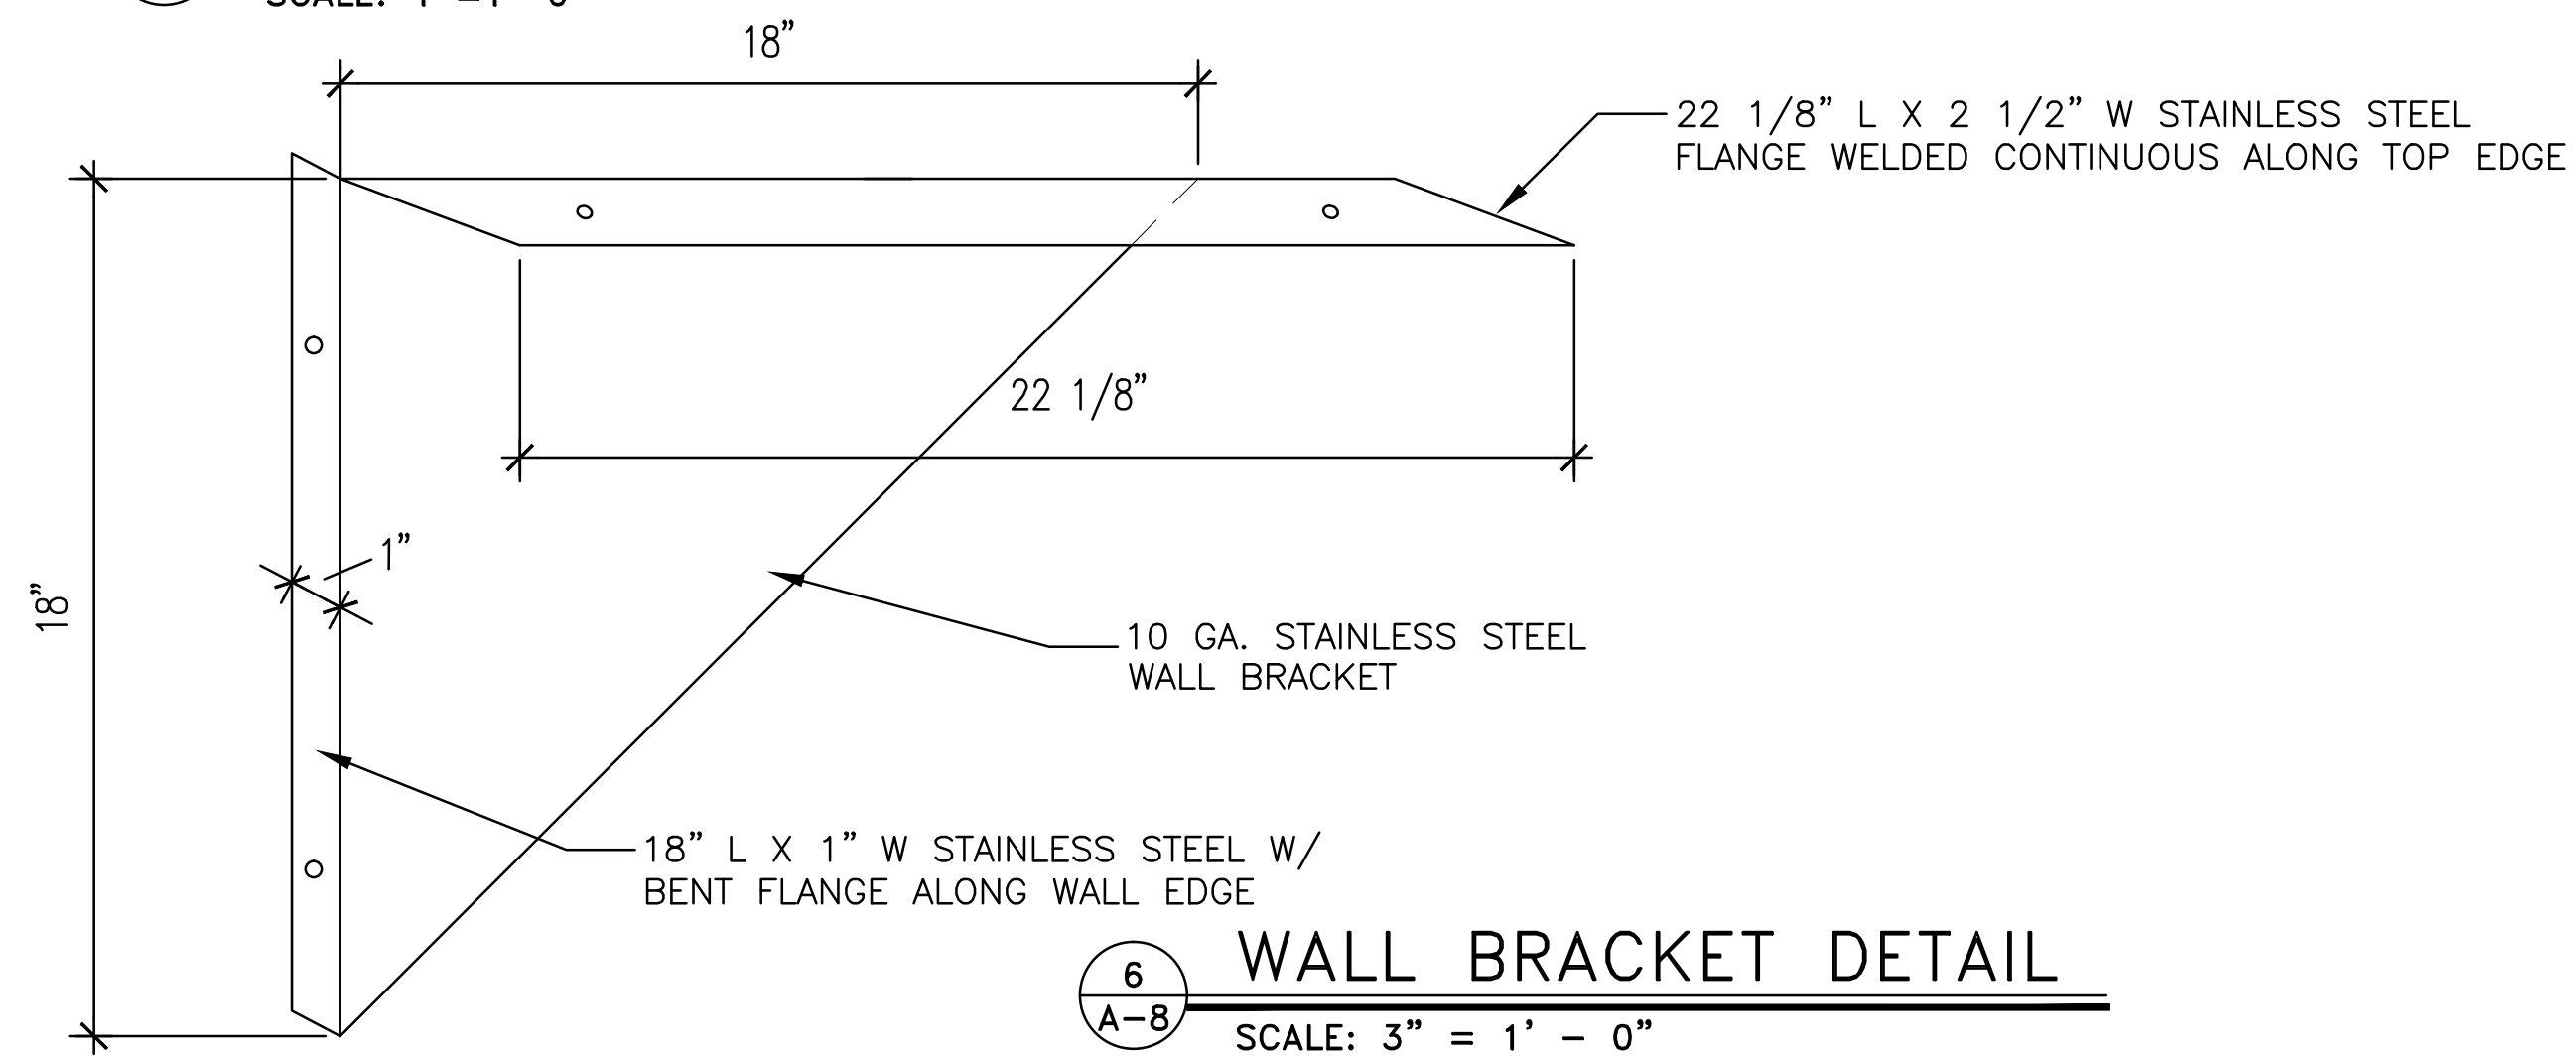

6 WALL BRACKET DETAIL
SCALE: 3" = 1' - 0"

PROJECT TITLE:	RENOVATIONS TO COMMON RESTROOMS THOMAS COOPER LIBRARY
BUILDING:	103
DRAWING:	CP00526284
DATE:	17 APR 13
DRAWN BY:	CBP
CHECKED BY:	LAC
DATE:	18 APR 13
ORIG. BY:	BY
DATE:	29 APR 13
DESCRIPTION:	ISSUED FOR STONE COUNTERTOP QUOTES REDESIGN SUPPORT BRACKET
REV.	

