



**SOUTH UPPER CONCESSIONS RE-ROOF & CEILING
REPLACEMENT
WILLIAMS BRICE STADIUM
UNIVERSITY OF SOUTH CAROLINA
CP00326762**

**Addendum One
July 31, 2012**

This addendum modifies the Contract Documents only in the manner and to the extent stated herein and shown on any accompanying drawings and will become a part of the Contract Documents. Except as specified or otherwise indicated by this addendum, all work shall be in accordance with the basic requirements of the Contract Documents.

GENERAL:

1. The Pre-Bid Meeting was held at the 743 Greene Street facility conference room on July 27, 2012 followed by a visit to the project site. The sign-in sheet of attendees is attached. The following items were discussed are hereby part of the contract documents:
 - a. It was determined and stated during this meeting that all questions must be submitted to the Architect by end of day Tuesday 7/31 and the Addenda will be posted by the end of the day Tuesday 7/31.
 - b. Contractors call Duane Grooms for pre-bid access to the stadium. Phone: 803-777-8506.
 - c. The contractor is responsible for providing his own dumpster.
2. Omit Alternate #2 on the bid form for this project. There is only an Alternate #1. See attached sheet A800 for Alternate #1 locations and detail.

DRAWINGS:

1. Sheet T101: Remove "Unit Price" paragraph from this sheet.
2. Sheet A800: Replace original sheet A800 with the attached revised A800 sheet. This sheet indicates the locations of Alternate #1.
3. Sheet A803: Photo 7 – Remove all notes from this photo.
4. Sheet A901: All sprinkler work is to be performed by a certified sprinkler contractor.

SPECIFICATIONS:

5. Section 010220 "Unit Prices": Omit this specification section from the project manual.

6. Section 099000 “Painting”: Paragraph 2.2, F – Replace the existing paragraph F with the following:

F. Ceilings – Gypsum Board, Latex, 3 Coat:

- a. Prime Coat: Preprite 200 Latex Wall Primer B28W200.
- b. Intermediate Coat: ProMar 200 Latex Semi-Gloss (B20W200 Series)
- c. Topcoat: ProMar 200 Latex Semi-Gloss (B20W200 Series)

PRIOR APPROVALS:

Specification Section	Manufacturer	Disposition
075420 – Fully Adhered TPO	GenFlex	Approved

END OF ADDENDUM



**University of South Carolina
Williams-Brice South Upper Concessions Re-Roof & Ceiling Replacement
Project Number: CP00326762
Non-Mandatory Pre-Bid Conference
July 27, 2012 @ 10:00 AM, 743 Greene Street, Columbia, SC 29208, Conf. Room 53**

ATTENDEE'S NAME

COMPANY NAME & MAILING ADDRESS

Bobbie Moseley
Ann Derrick
Kay Keister

USC
743 Greene Street
Columbia, SC 29208
PHONE#
FAX#
EMAIL

KEITH MYHAND
TODD CANNON

JCS ARCHITECTS
412 MEETING STREET
W. COLA SC 29169
PHONE# 803 791 1020
FAX#
EMAIL TCANNON@JCSARCHITECTS.COM
KMYHAND@JCSARCHITECTS.COM

Bradley Hall

Coastal Commercial Roofing
4355 Adrian Hwy
Conway, SC 29526
PHONE# 843-369-4101
FAX# 843-369-4103
EMAIL cchall@sccoast.net

DANA NEVILLE

AQUA SEAL MFG & ROOFING, INC
P.O. Box 2238
WEST COLUMBIA, SC 29171
PHONE# 803-936-0470
FAX# 936-1855
EMAIL dana@aquasealsc.com

Make sure to include your company name (on this form) as it is registered with LLR. Please print clearly.



University of South Carolina
Williams-Brice South Upper Concessions Re-Roof & Ceiling Replacement
Project Number: CP00326762
Non-Mandatory Pre-Bid Conference
July 27, 2012 @ 10:00 AM, 743 Greene Street, Columbia, SC 29208, Conf. Room 53

ATTENDEE'S NAME

COMPANY NAME & MAILING ADDRESS

Kenneth Fennell

C.E. Bourne & Co. INC.
140 Industrial Drive
Greenwood, SC 29104
PHONE# 864 223 0188
FAX# 864 223 6516
EMAIL Kenneth@cebourne.com

Cee Hawkins

CMS Roofing
530 Vision Court
IRMO SC 29063
PHONE# 803-733-5558
FAX#
EMAIL Cee@cmsofsc.com

Ann Mace

First Class Construction LLC
133 Vera Rd.
Lexington, SC 29072
PHONE# (803) 926-1922
FAX# (803) 926-1921
EMAIL amace@fcon.com

PHONE#
FAX#
EMAIL

Make sure to include your company name (on this form) as it is registered with LLR. Please print clearly.



University of South Carolina
Williams-Brice South Upper Concessions Re-Roof & Ceiling Replacement
Project Number: CP00326762
Non-Mandatory Pre-Bid Conference
July 27, 2012 @ 10:00 AM, 743 Greene Street, Columbia, SC 29208, Conf. Room 53

ATTENDEE'S NAME

COMPANY NAME & MAILING ADDRESS

Larry A. Carraway

CARRAWAY Construct.
130 CRUMER DRIVE
Sumter SC 29150


PHONE# (803) 469-0550
FAX# (803) 469-0580
EMAIL LARRYCARRAWAY@YHBOO.COM

PHONE#
FAX#
EMAIL

PHONE#
FAX#
EMAIL

PHONE#
FAX#
EMAIL

Make sure to include your company name (on this form) as it is registered with LLR. Please print clearly.

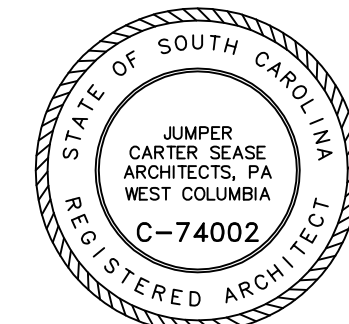

REVISIONS:
1 Add. #1 07.31.12

DRAWN BY:

CHECKED BY:

COMM NO: 12106


DATE: JUNE 25, 2012

SHEET TITLE:


OVERALL ROOF PLAN

SHEET NO:


A800

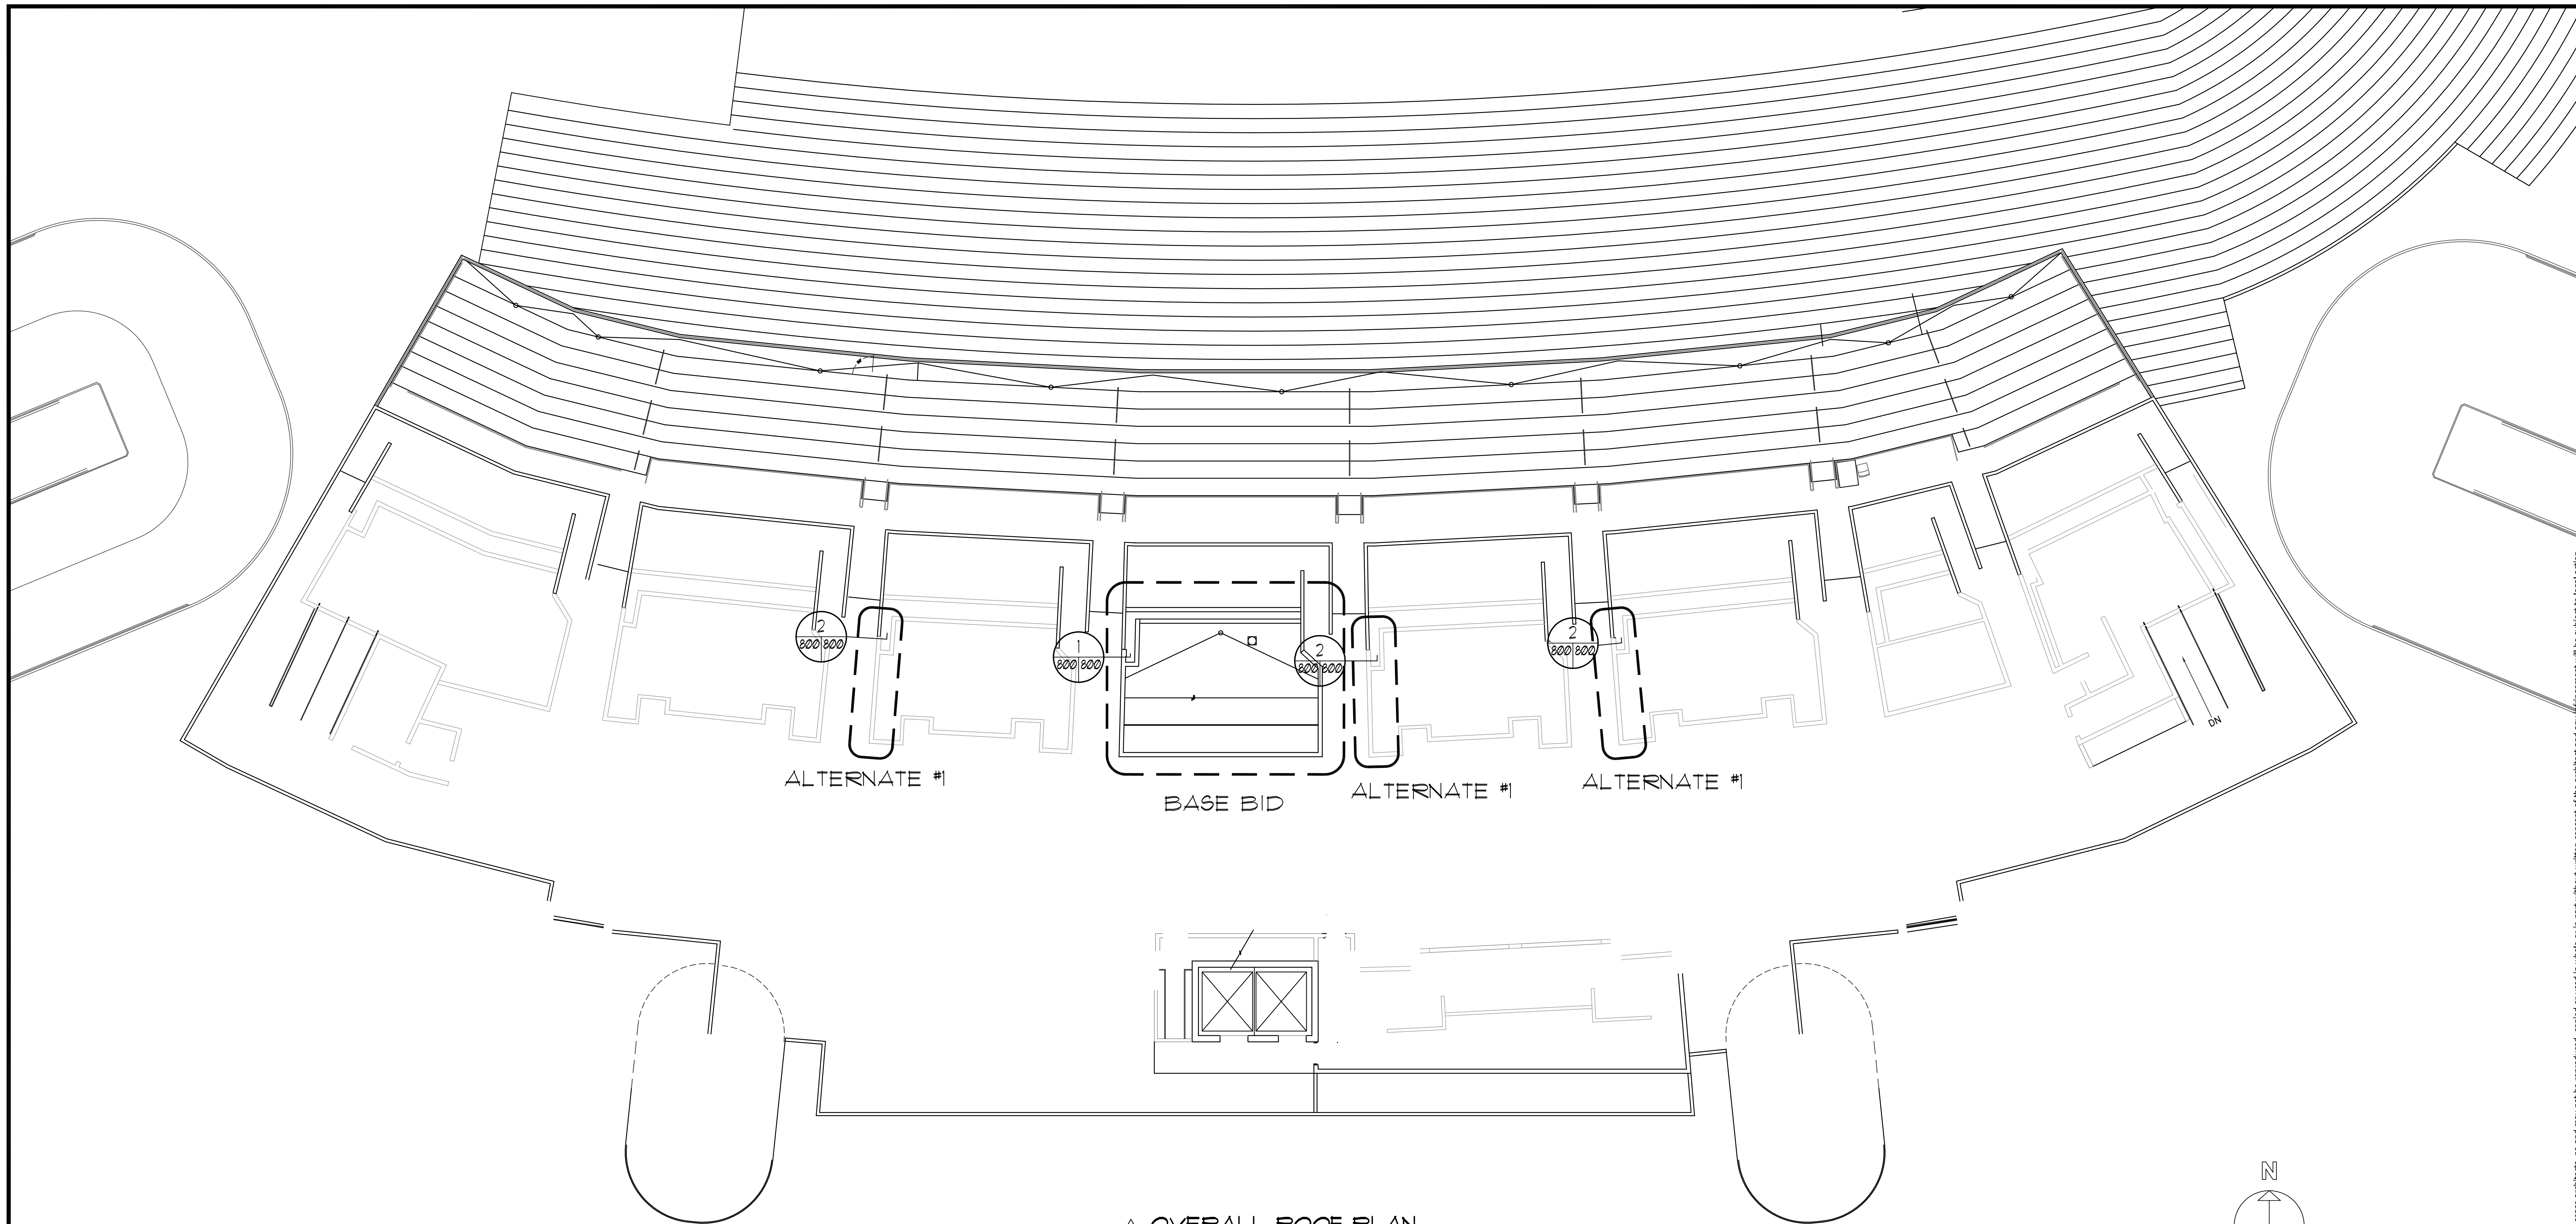


OVERALL ROOF PLAN
3/32" = 1'-0"

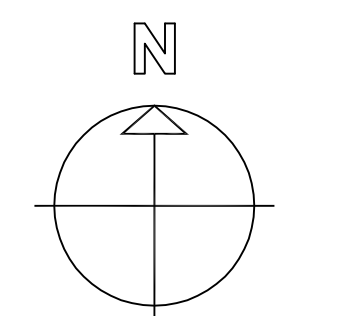


PLAN NORTH

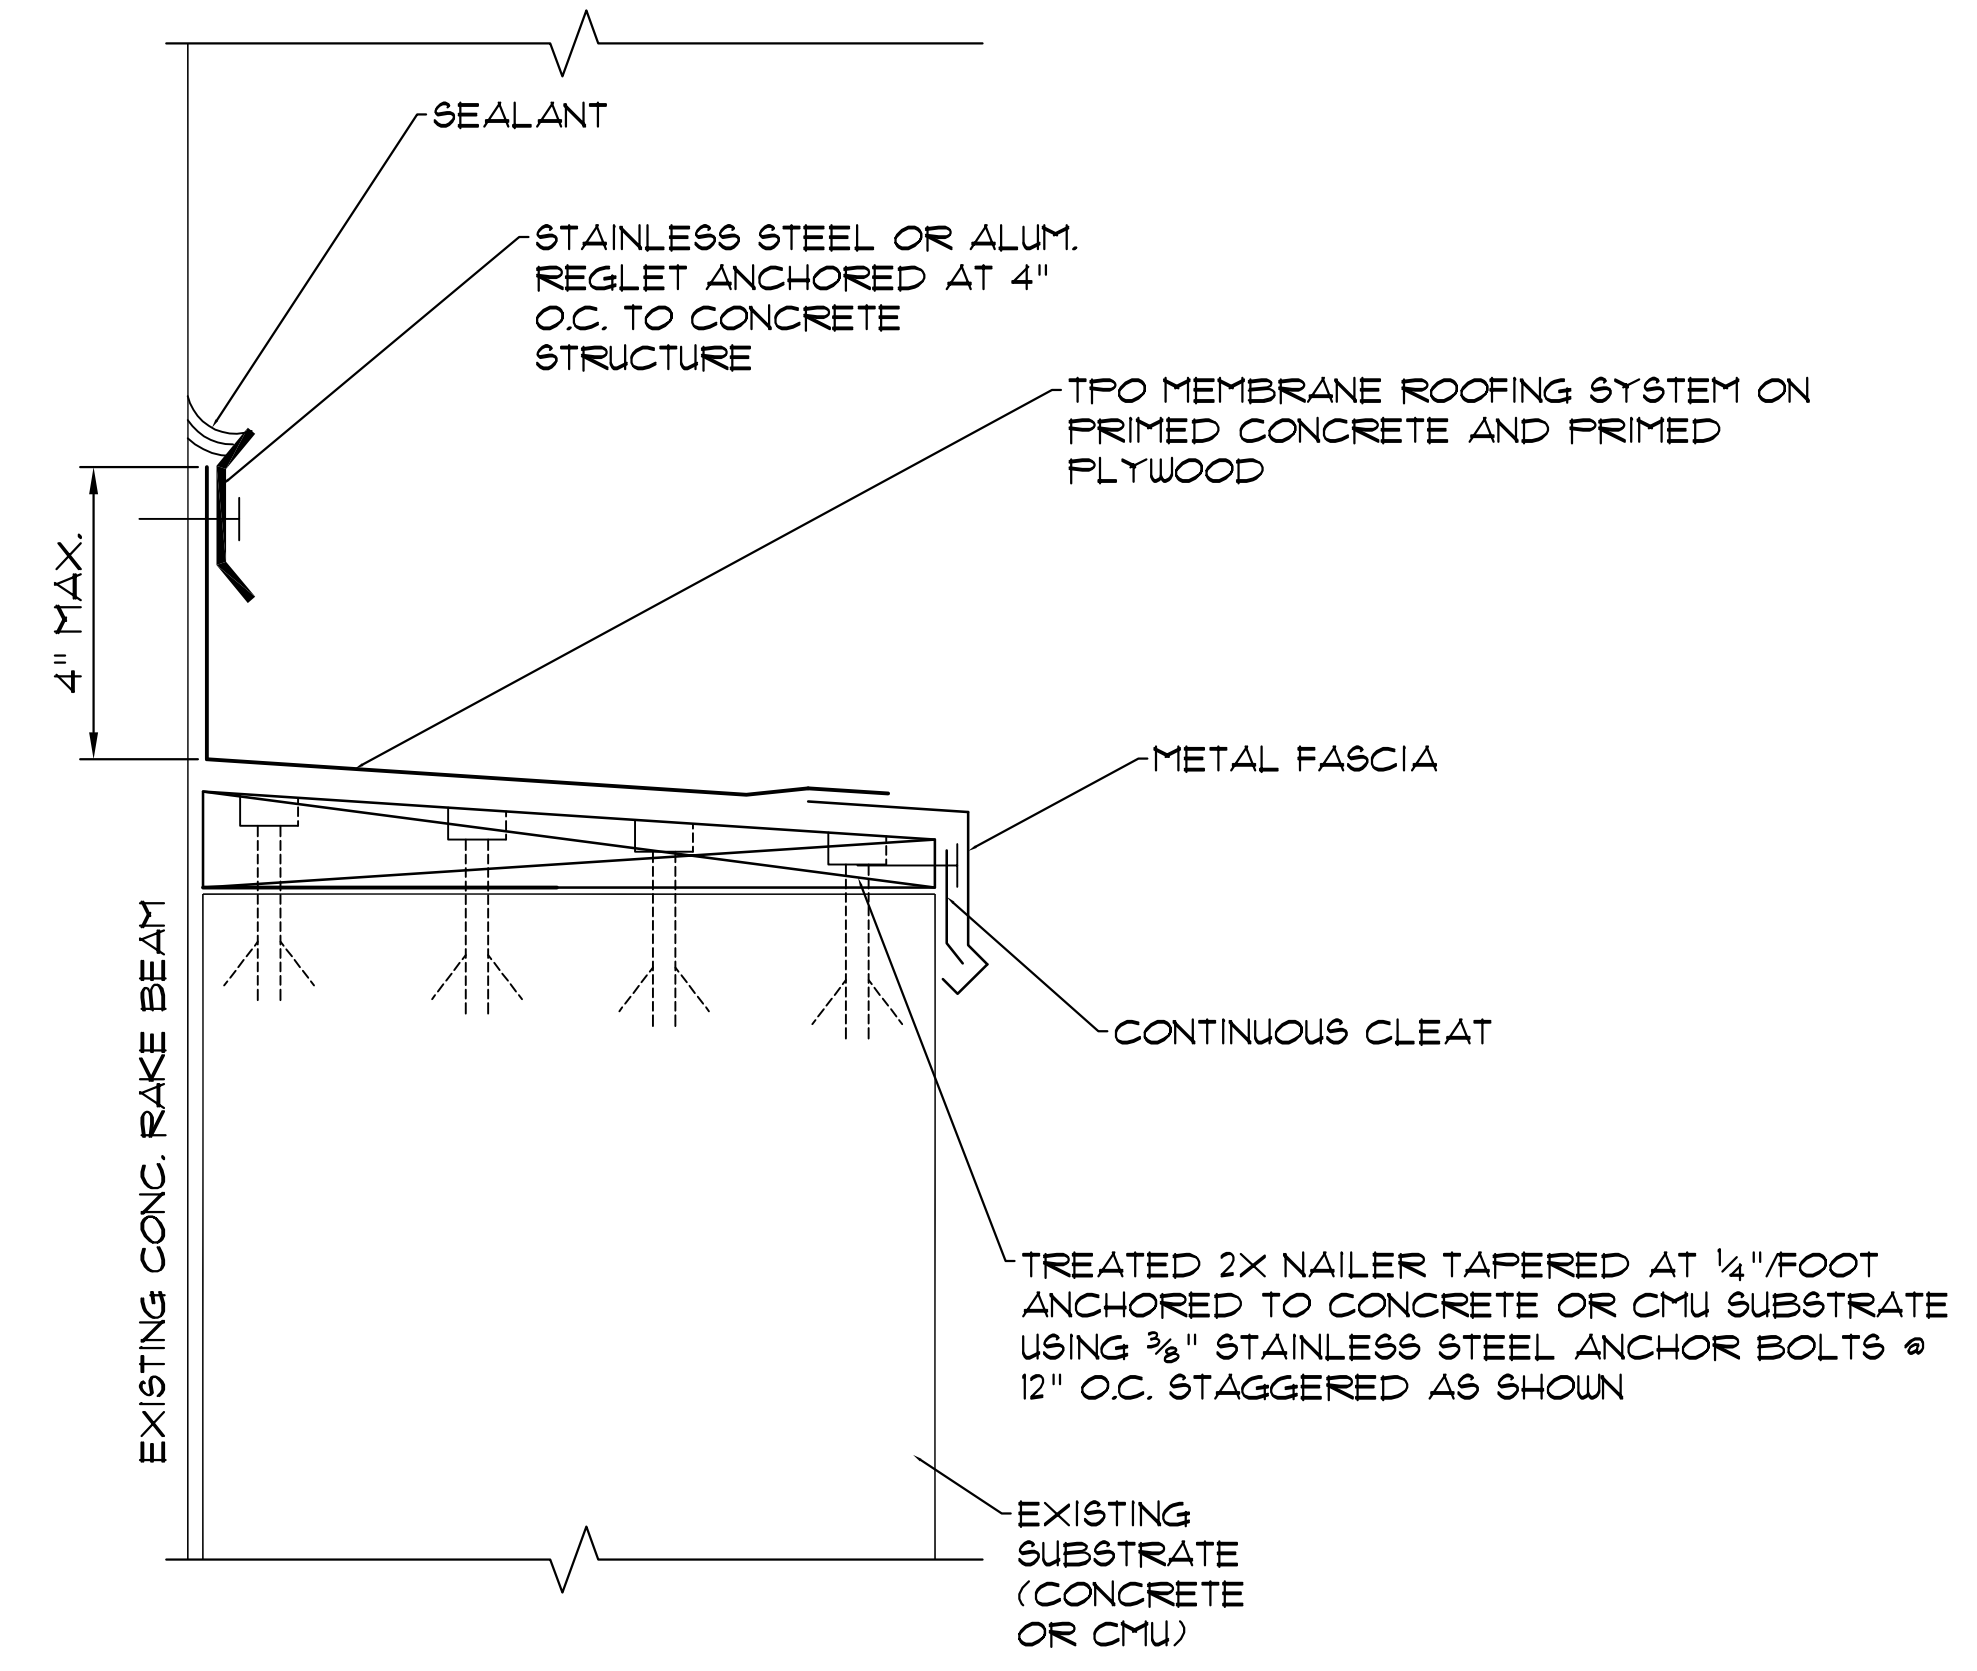

WALL SECTION
6" = 1'-0"

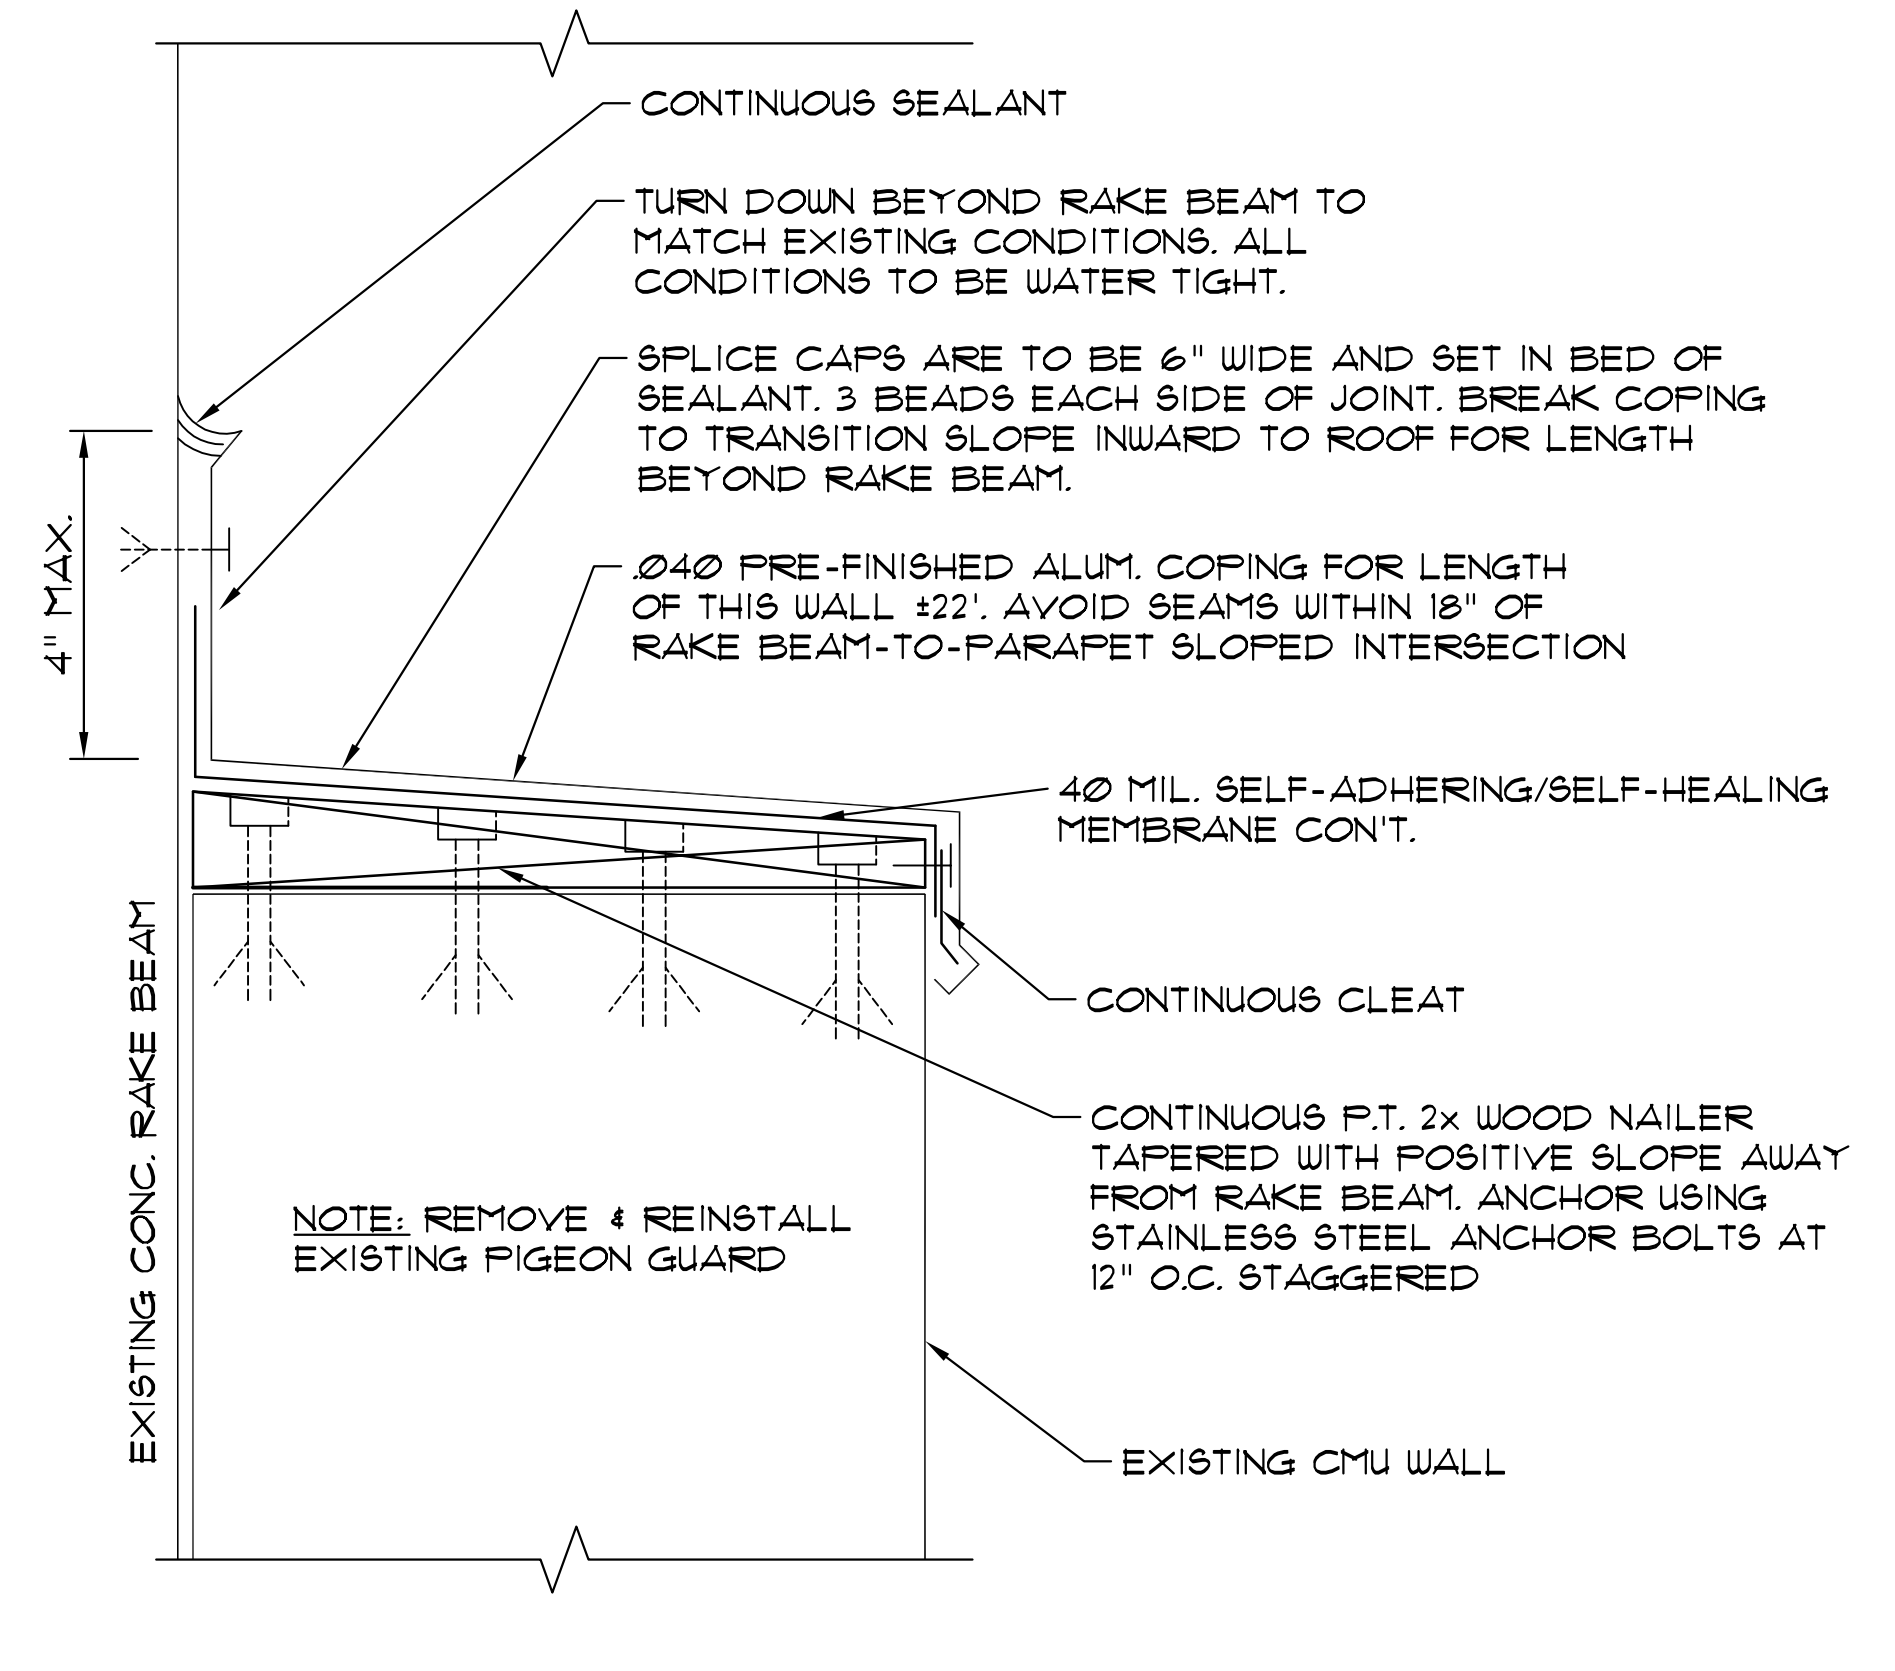

WALL SECTION
6" = 1'-0"

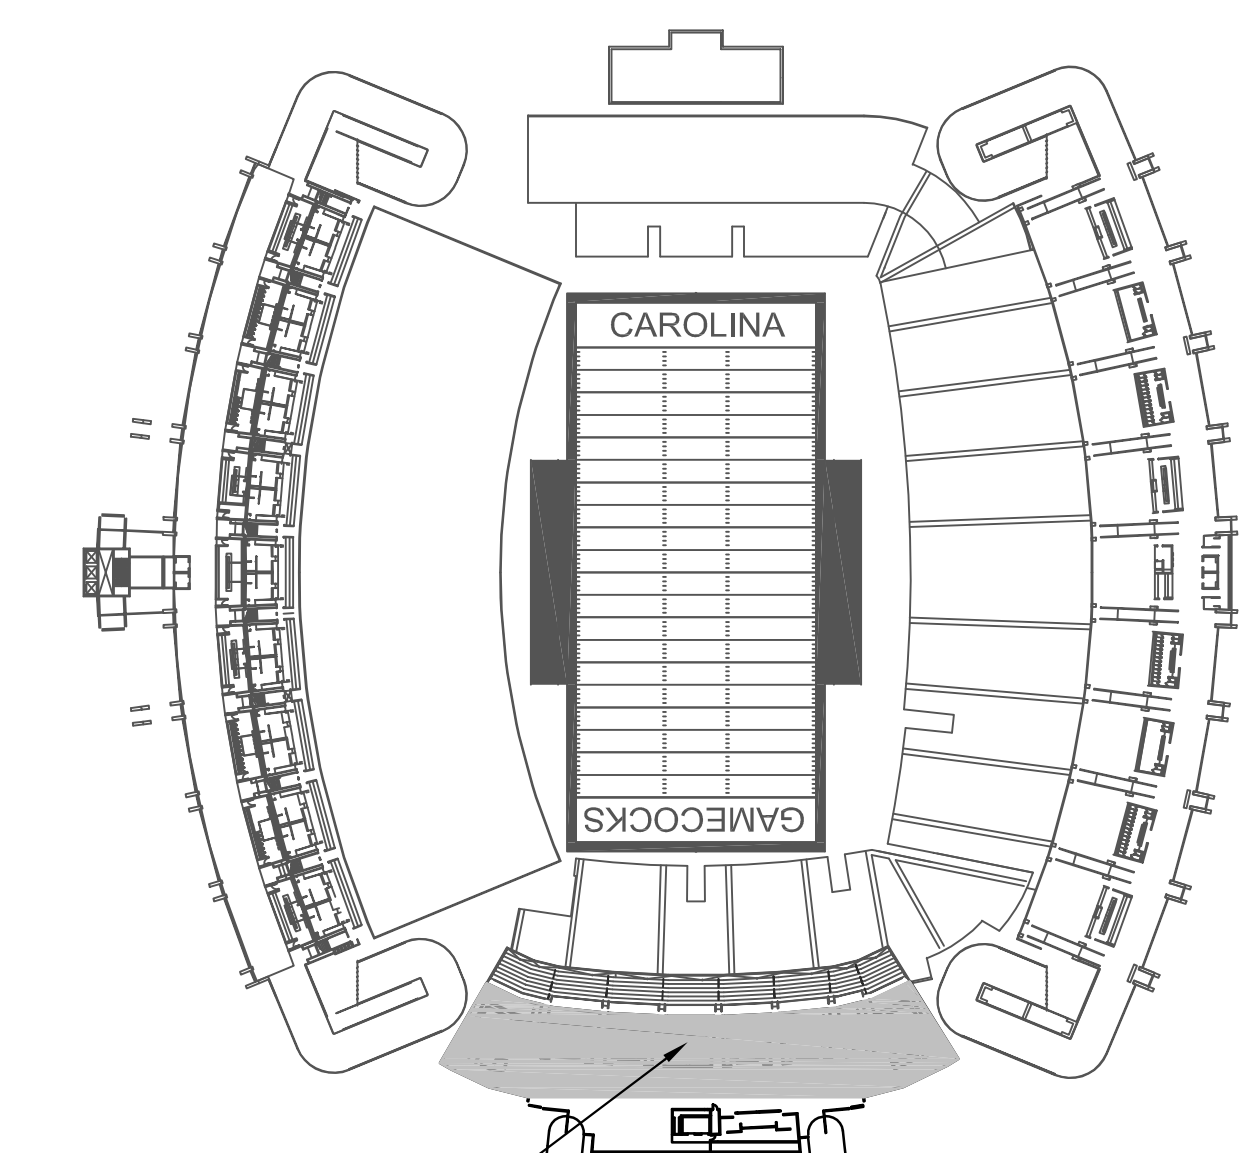

AREA OF WORK
KEY PLAN

These drawings are the property of Jumper Carter Sease Architects, PA and may not be reproduced, copied or used in whole or in part without written consent of the architect and any infringement will be subject to legal action.