
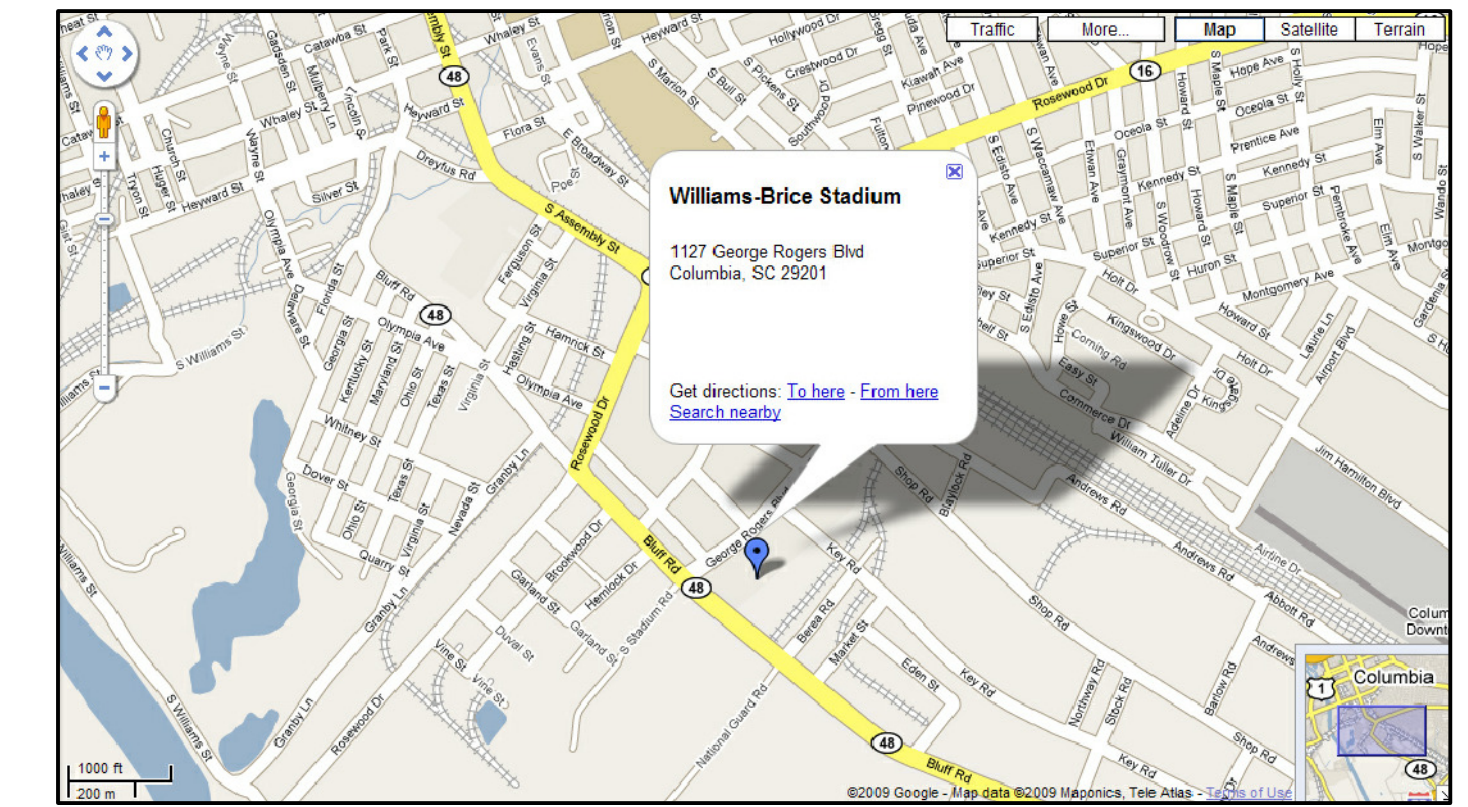


WILLIAMS-BRICE STADIUM

ADA Accessible Seating

Section 418

University of South Carolina

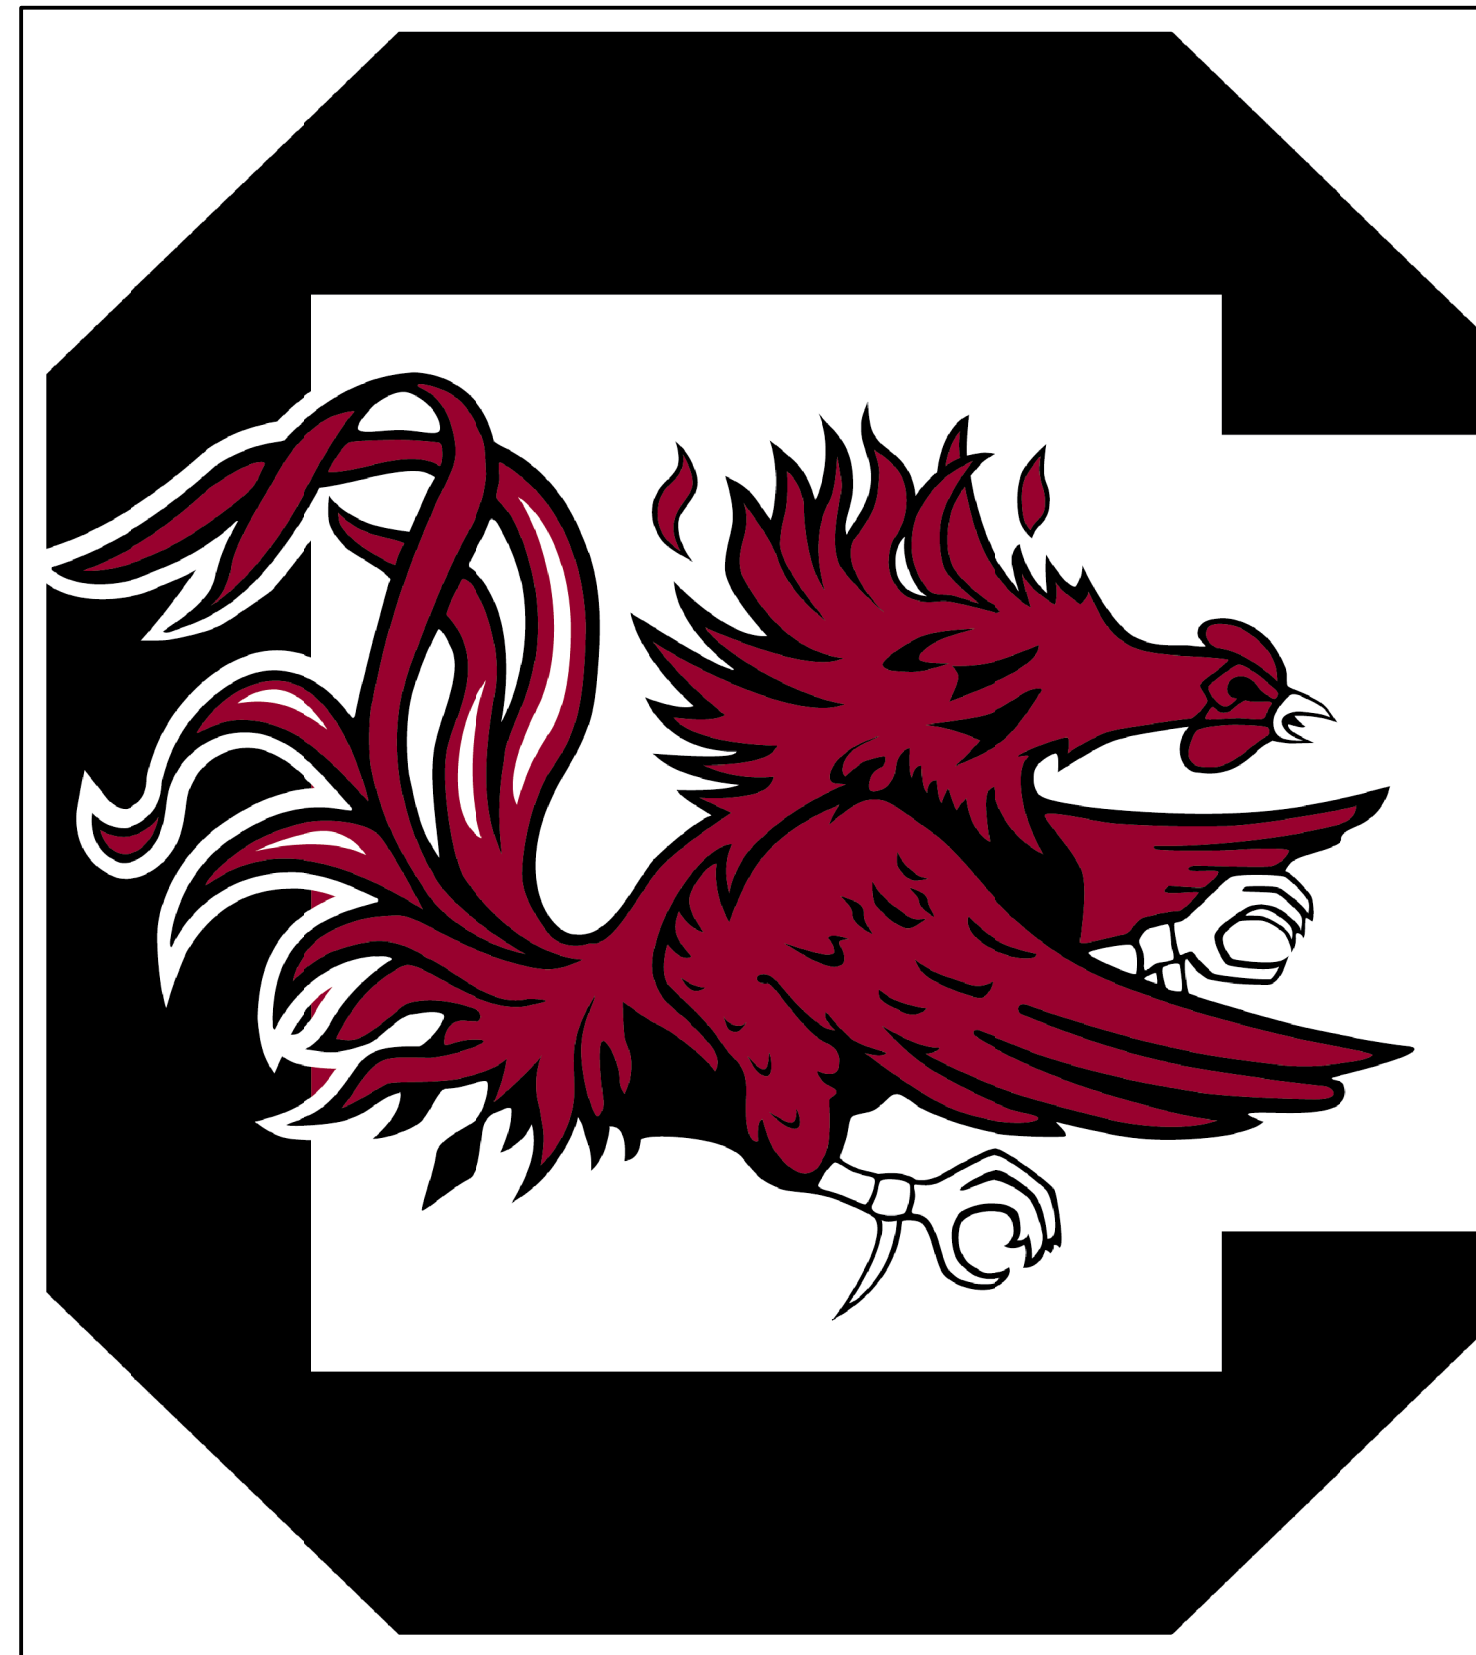


VICINITY PLAN
NOT TO SCALE

Jumper

Carter

Sease

Architects
PA
412 Meeting Street
West Columbia
South Carolina

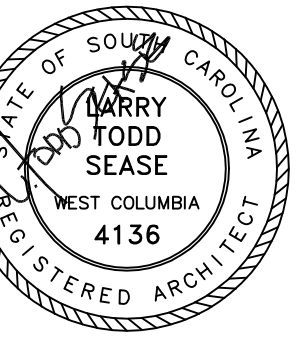

ADA ACCESSIBLE SEATING - SECTION 418
WILLIAMS-BRICE STADIUM
UNIVERSITY OF SOUTH CAROLINA

ABBREVIATIONS

A.C.T.	ACOUSTICAL CEILING TILE	MECH	MECHANICAL
ALUM.	ALUMINUM	MFR	MANUFACTURER
BD	BOARD	MB	MARKER BOARD
BLKG	BLOCKING	M.O.	MASONRY OPENING
C.J.	CONTROL JOINT	N.I.C.	NOT IN CONTRACT
C.T.	CERAMIC TILE	O.C.	ON CENTER
CMU	CONCRETE MASONRY UNIT	O.D.	OUTSIDE DIAMETER
CONC.	CONCRETE	OPNG	OPENING
CONT.	CONTINUOUS	P.B.	PROMETHEAN BOARD
CPT	CARPET	PL	PLATE
CR	CLASSROOM	PLUMB	PLUMBING
DTL.	DETAIL	PR	PAIR
E.J.	EXPANSION JOINT	PT	PRESSURE TREATED
ELEC.	ELECTRICAL	REINF	REINFORCED
EQ	EQUAL	REQD	REQUIRED
EXIST/EXG	EXISTING	SCHED	SCHEDULE
EXP	EXPANSION	SHT.	SHEET
FE	FIRE EXTINGUISHER	SIM.	SIMILAR
FEC	FIRE EXTINGUISHER CABINET	SS	STAINLESS STEEL
FF	FINISH FLOOR	STL.	STEEL
FLR	FLOOR	STOR.	STORAGE
FTG	FOOTING	TB	TACKBOARD
GALV	GALVANIZED	TEMP	TEMPERED
GC	GENERAL CONTRACTOR	PT	PRESSURE TREATED
GR	GUARDRAIL	TYP.	TYPICAL
GWB	GYPSPUM WALL BOARD	VCT	VINYL COMPOSITION TILE
HM	HOLLOW METAL	VERT	VERTICAL
HORIZ	HORIZONTAL	WD	WOOD
HR	HANDRAIL		
I.D.	INSIDE DIAMETER		
INSUL	INSULATION		

NOTE: FOR ABBREVIATIONS NOT NOTED ABOVE CONTACT ARCHITECT.

PROJECT CONTACTS

JOB SITE	_____
CONTRACTOR'S OFFICE	_____
OWNER	_____
Ann Derrick - Project Manager	803-777-5811
University of South Carolina	
ARCHITECT	_____
Todd Sease - Project Architect	803-791-1020
Jumper Carter Sease Architects, P.A.	

INDEX OF DRAWINGS

T101	TITLE, INDEX & ABBREVIATIONS
D101	DEMOLITION PLAN - SECTION 418
A301	FLOOR PLAN - SECTION 418
A302	ELECTRICAL POWER PLAN - SECTION 418
A701	SECTIONS & DETAILS

PROJECT GENERAL NOTES

1. THE CONTRACTOR IS TO VISIT THE SITE AND FAMILIARIZE HIMSELF WITH THE COMPLETE WORK SCOPE AND ALL RELATED CONDITIONS PRIOR TO BID. ANY QUESTIONS OR DISCREPANCIES WITH THE INFORMATION SHOWN HEREIN MUST BE DIRECTED TO THE ARCHITECT PRIOR TO BID.
2. THE CONTRACTOR SHALL HAVE ACCESS TO THE STADIUM MONDAY THROUGH FRIDAY AND TIME ON WEEKENDS ONLY IF APPROVED BY THE OWNER 7 DAYS IN ADVANCE OF SUCH WEEKEND. ALL WORK MUST BE COMPLETED BY AUGUST 31, 2012.
3. ALL TEMPORARY FACILITIES WILL BE THE RESPONSIBILITY OF THE CONTRACTOR.
4. THE CONTRACTOR IS REQUIRED TO MAINTAIN A CLEAN WORK SITE AT ALL TIMES. THE WORK AREA MUST BE CLEANED UP AT THE END OF EACH DAY MINIMUM. CONTRACTOR SHALL NOT ALLOW TRASH OR DEBRIS TO BECOME WIND BORNE SO AS TO LITTER UP ADJACENT AREAS OF THE STADIUM.

REVISIONS:

DRAWN BY: BTC

CHECKED BY: JMC

COMM NO: 12100

DATE: APRIL 24, 2012


SHEET TITLE:

TITLE SHEET

SHEET NO:


T101

These drawings are the property of Jumper Carter Sease Architects, PA and may not be reproduced, copied or used in whole or in part without written consent of the architect and any infringement will be subject to legal action.

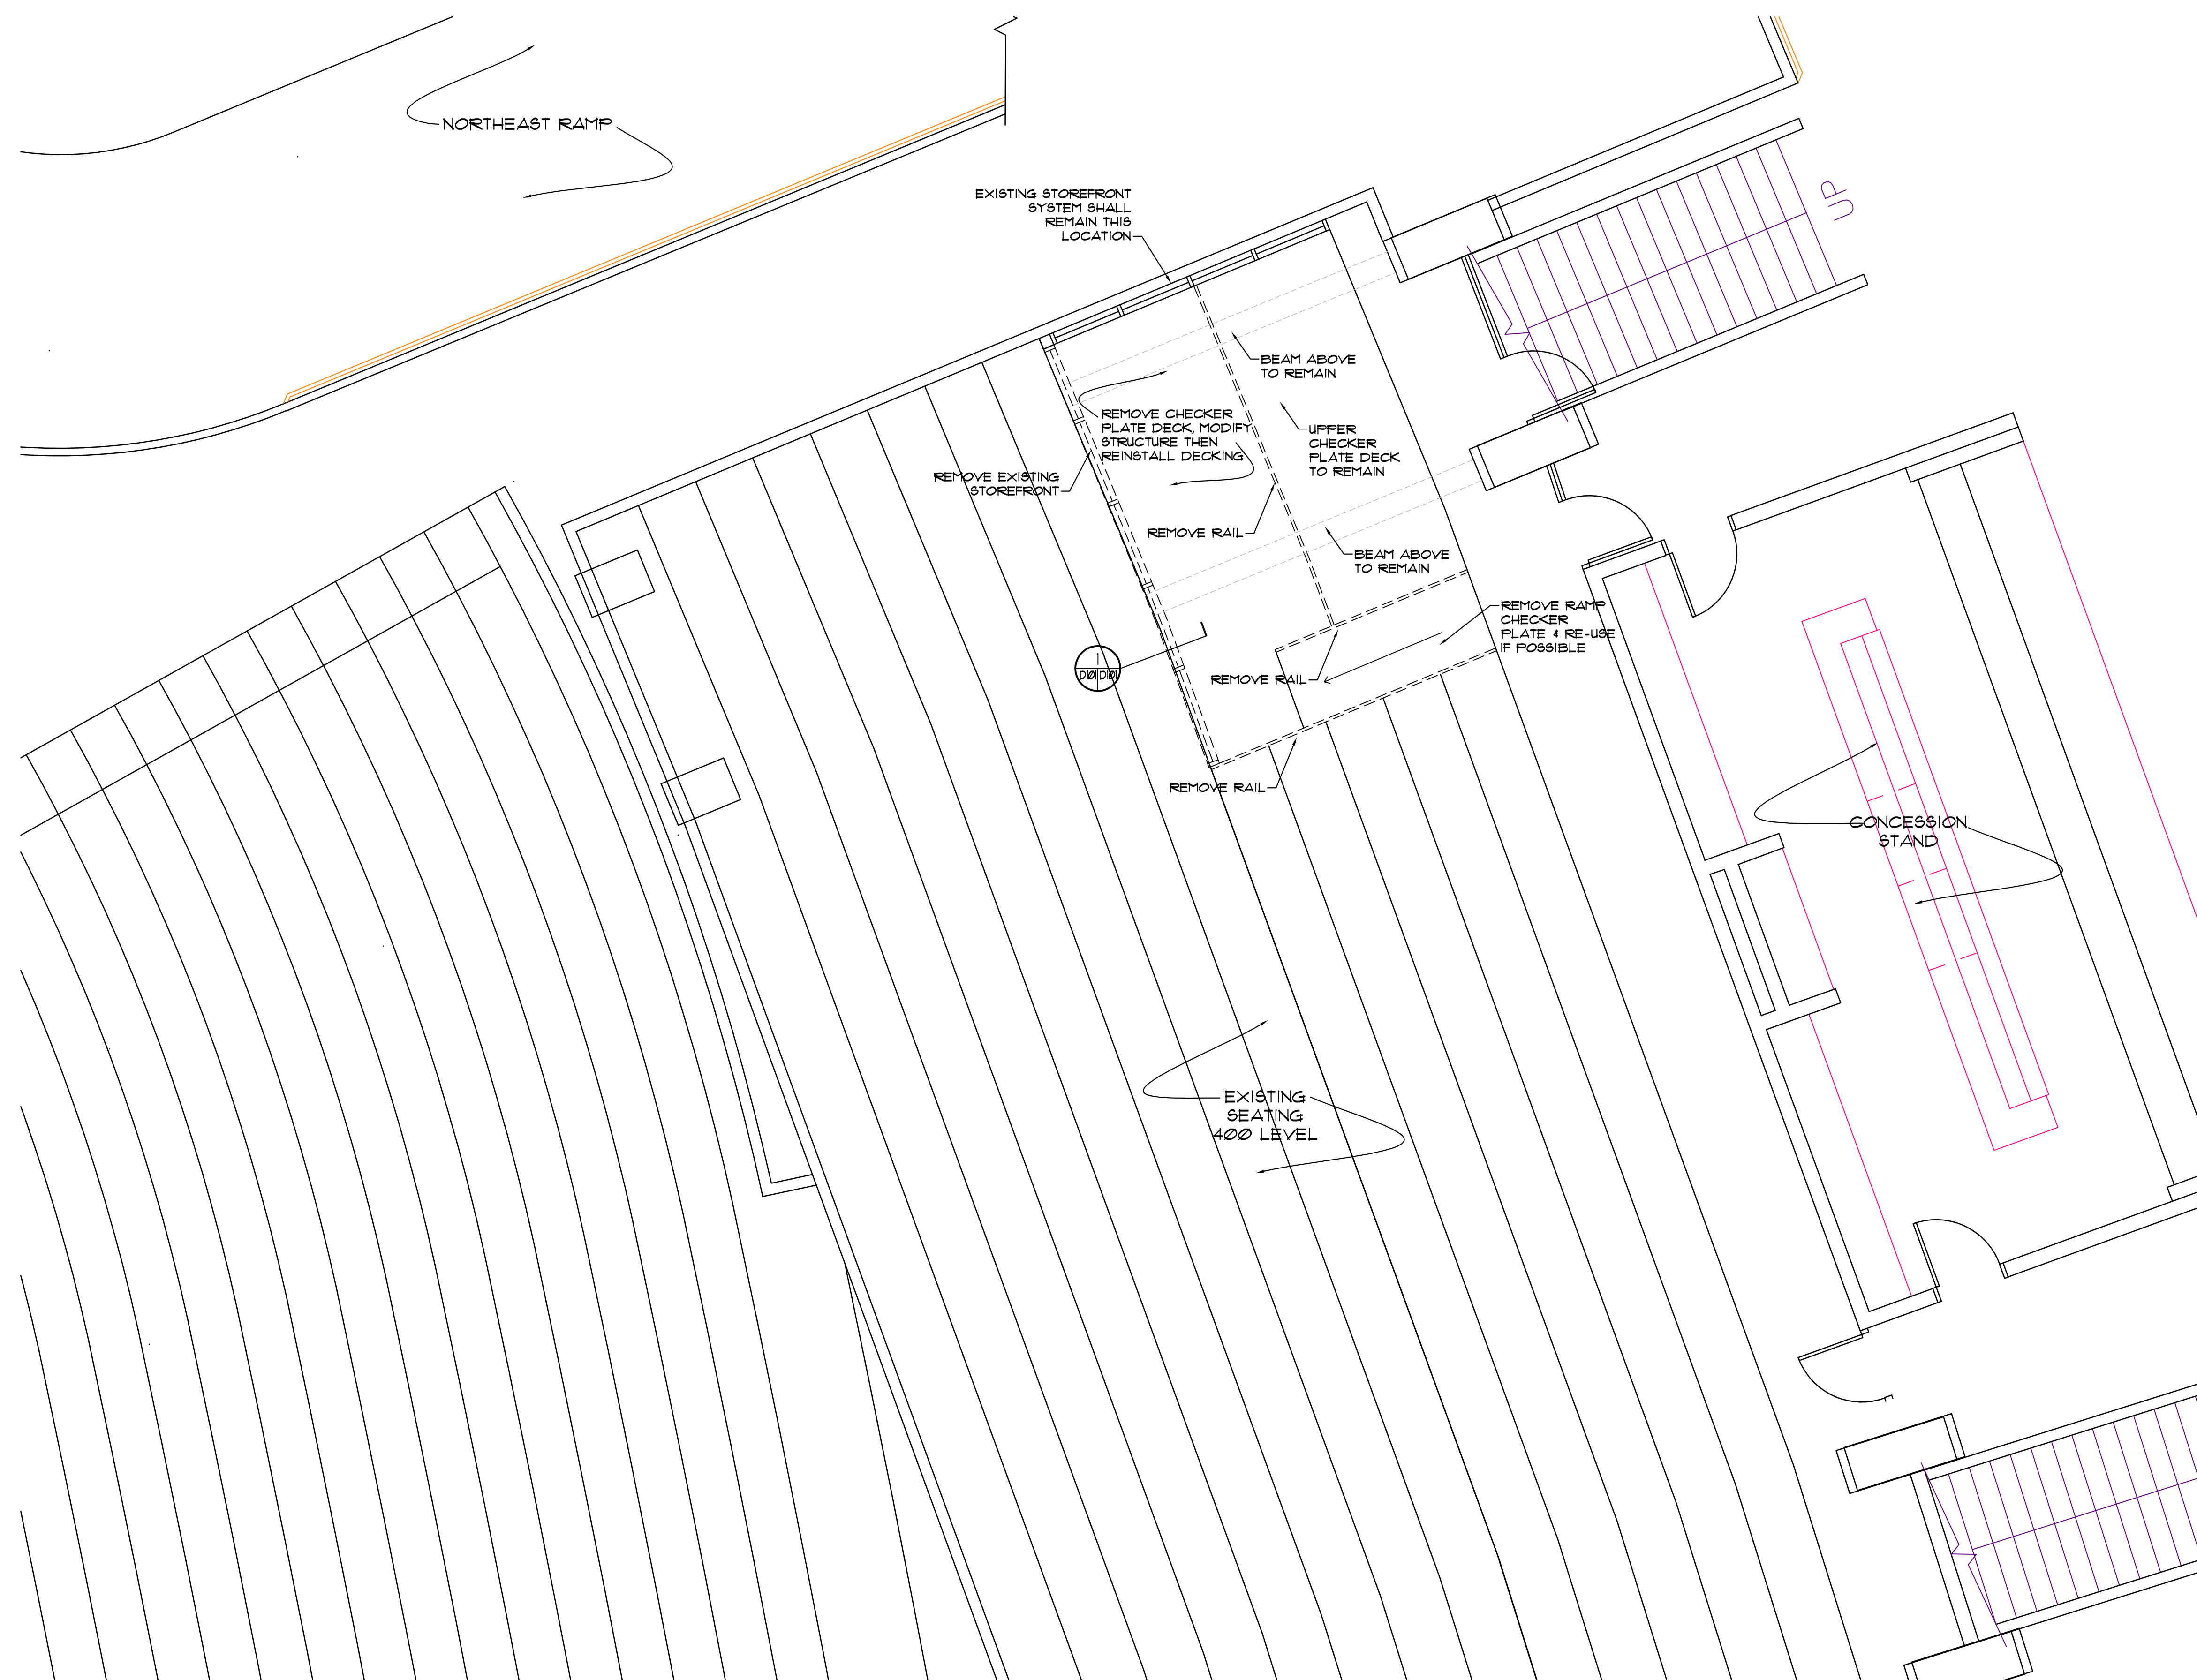


DEMOLITION PLAN - SECTION 418 EAST STANDS

1/2" = 1'-0"

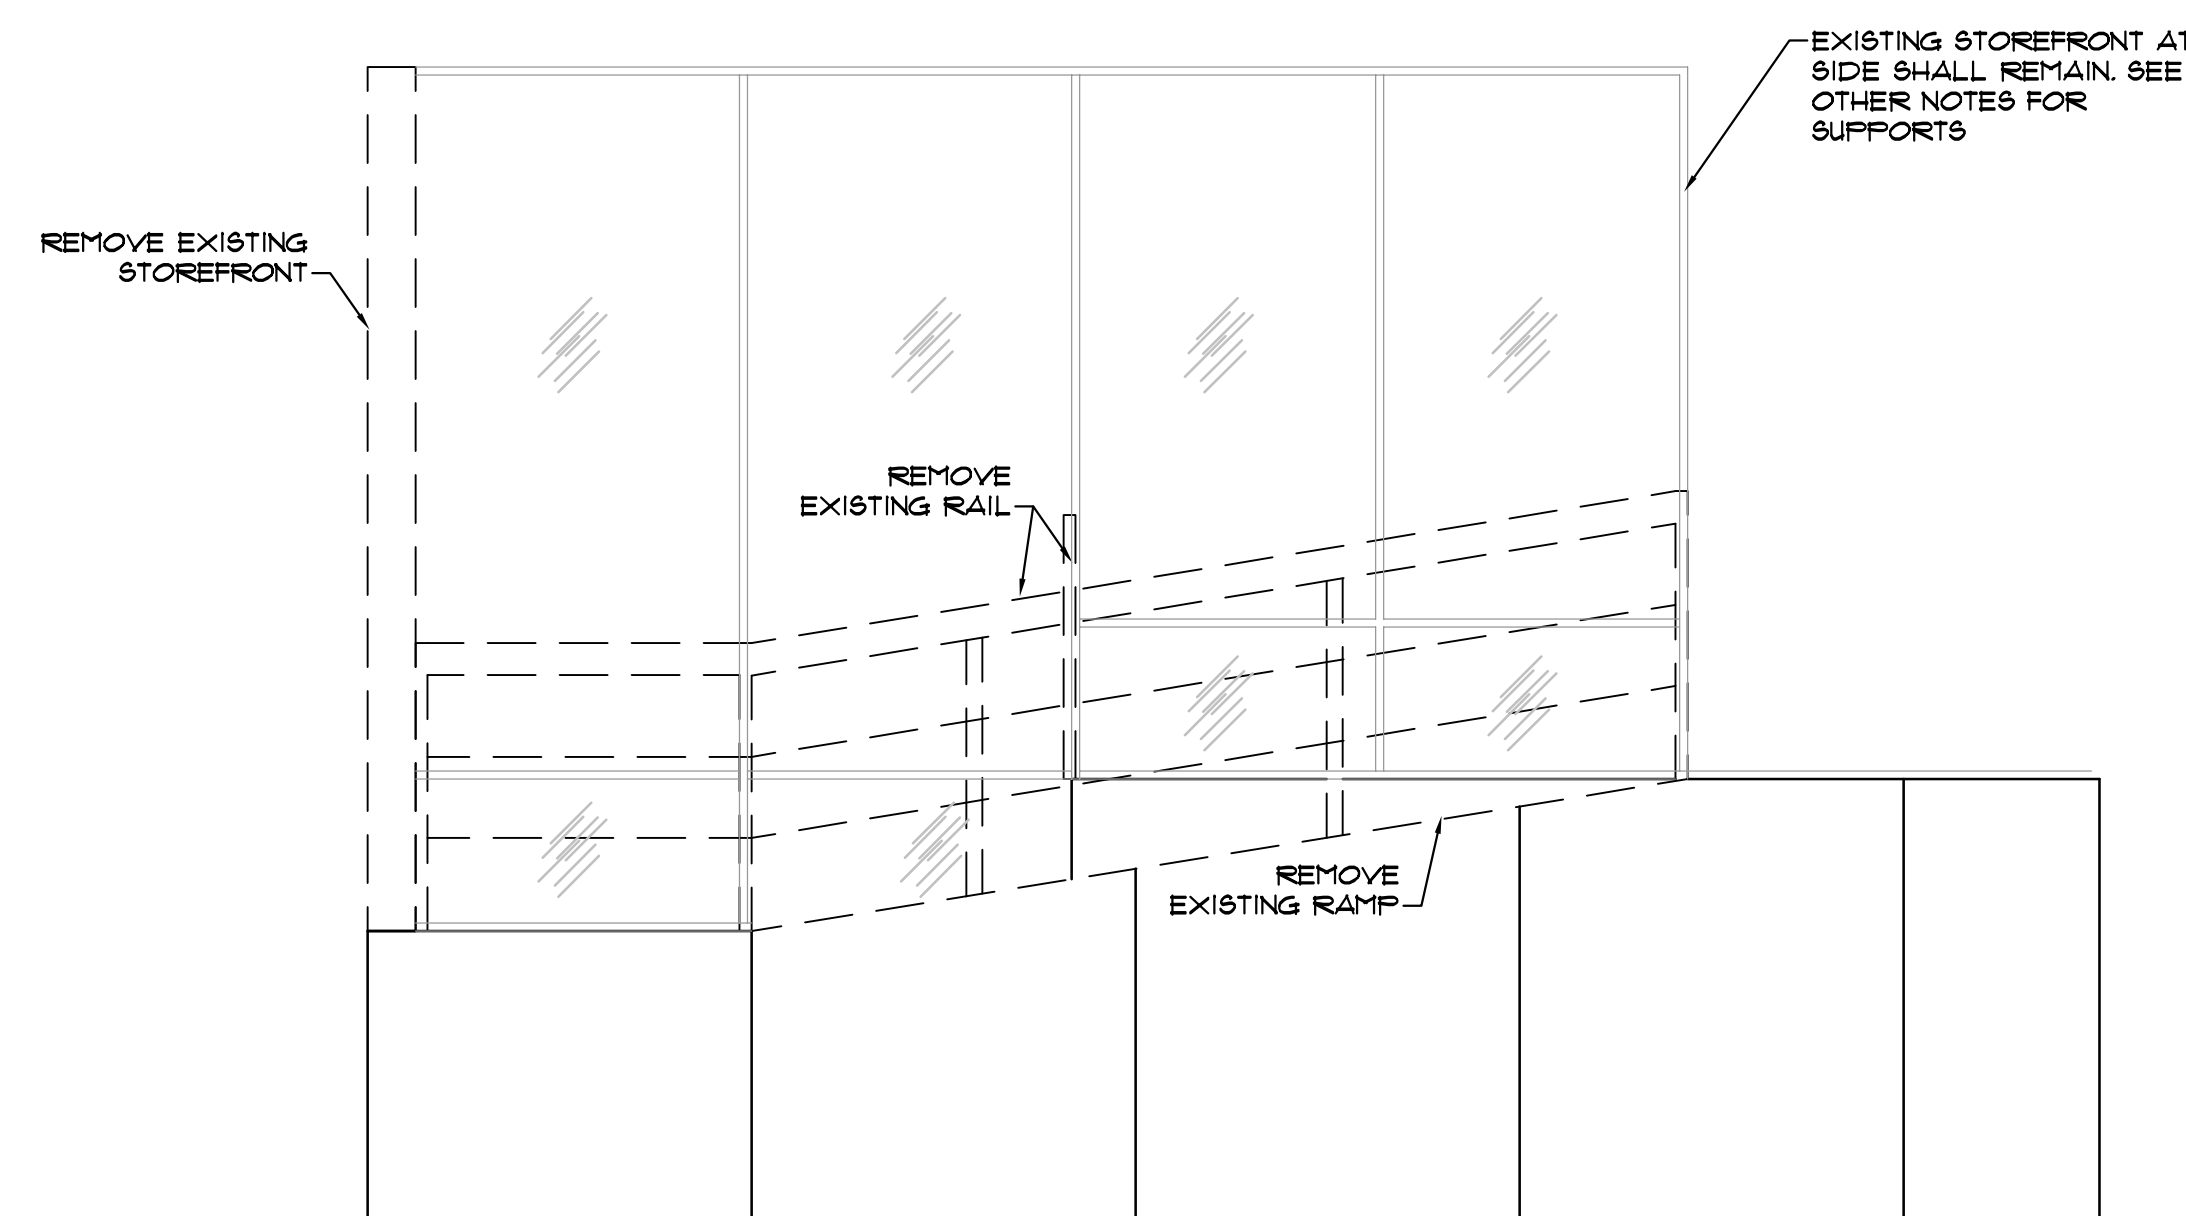


EXISTING SECTION (DEMOLITION)

1/2" = 1'-0"


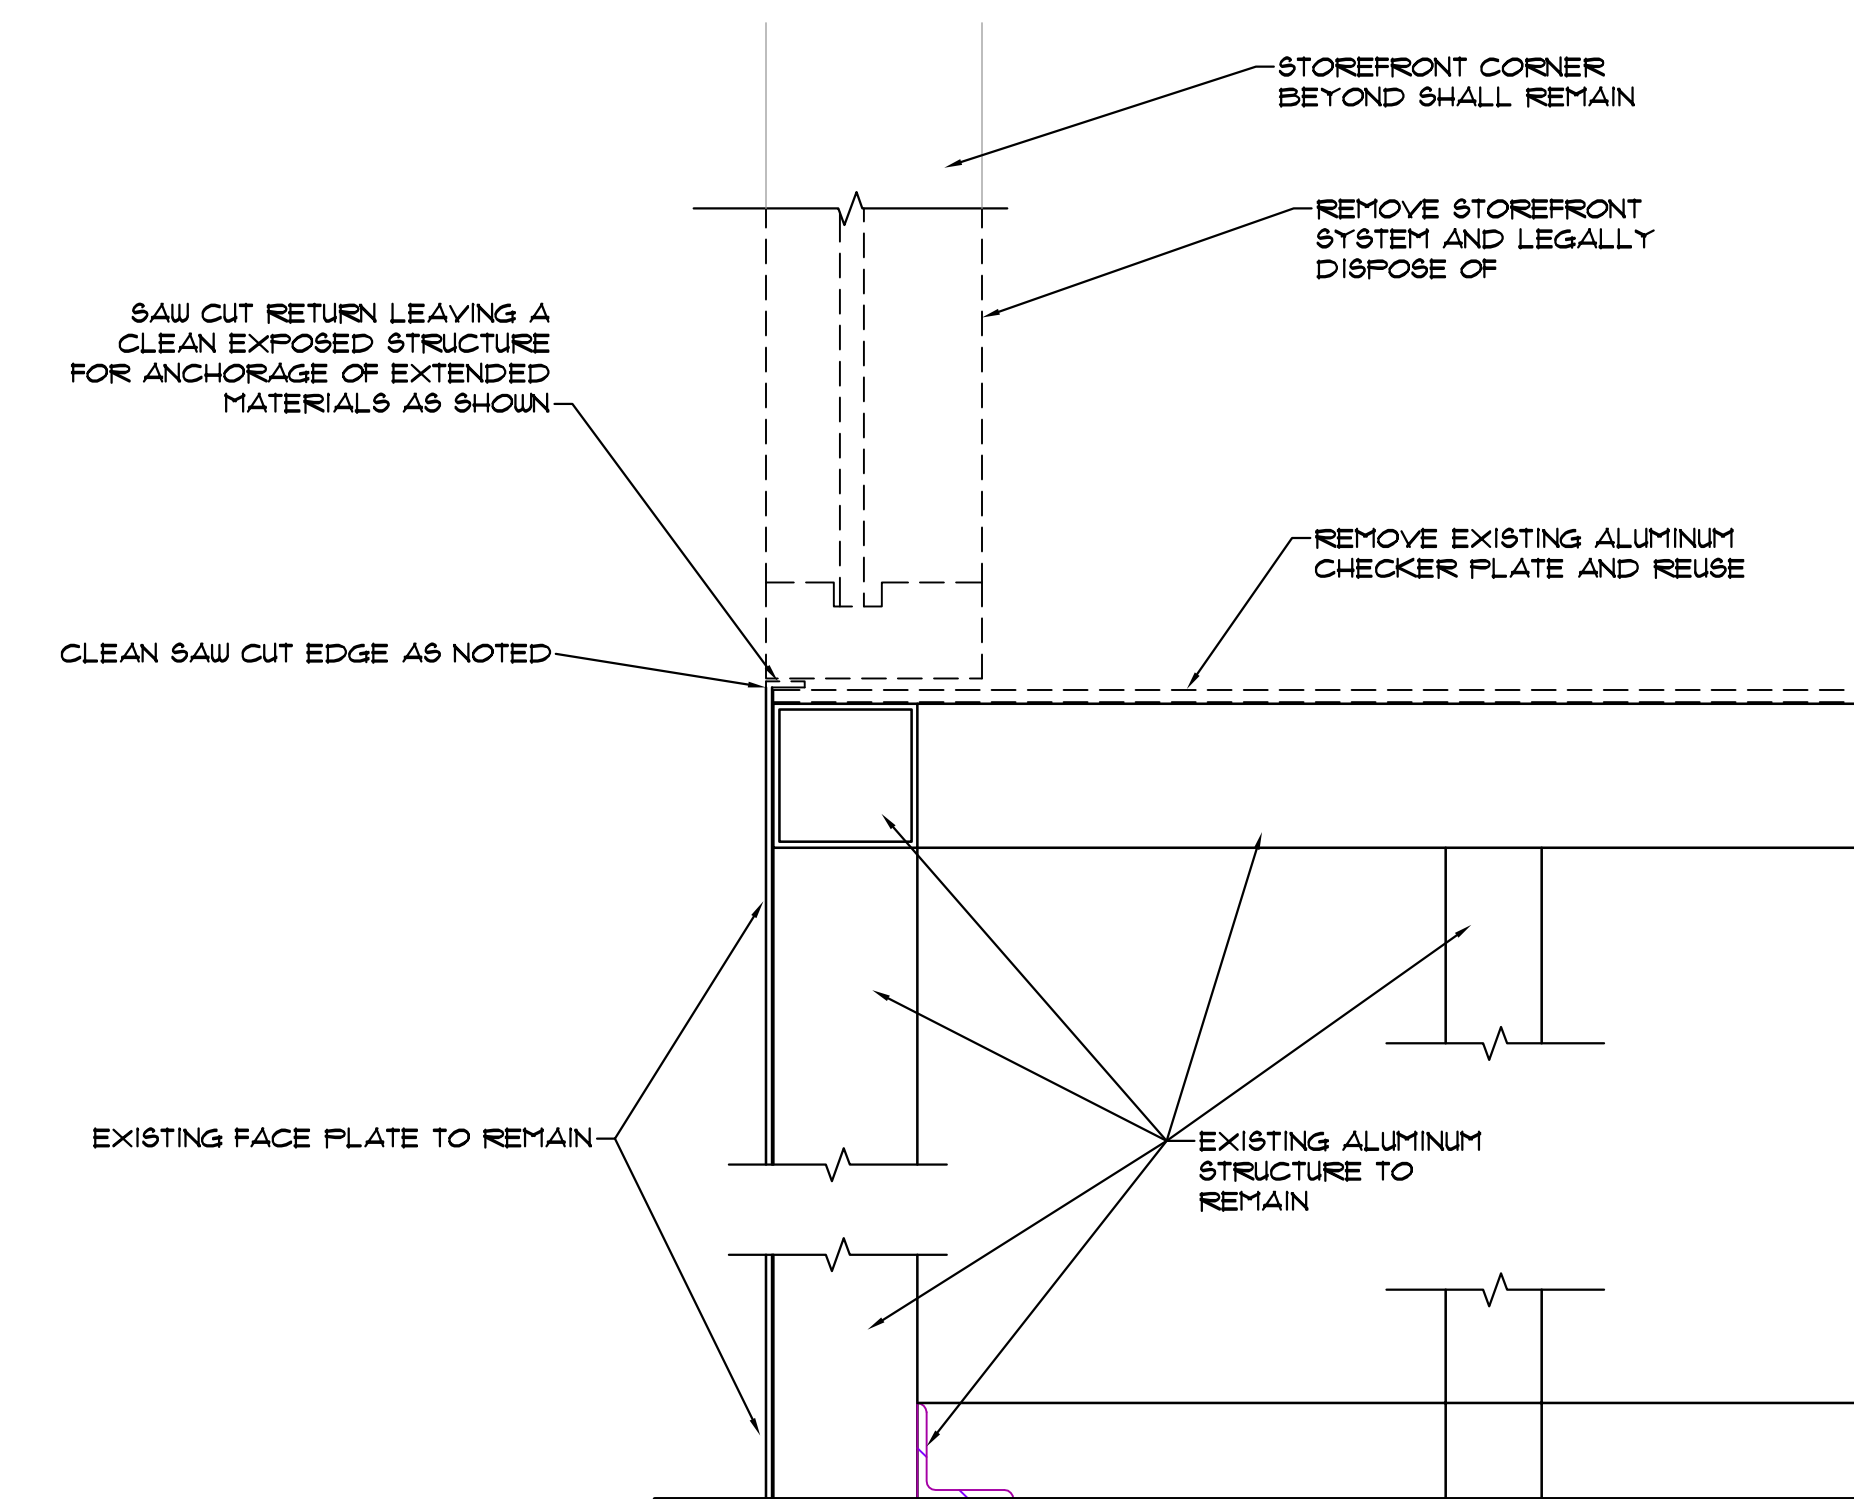


EXISTING SECTION

3" = 1'-0"

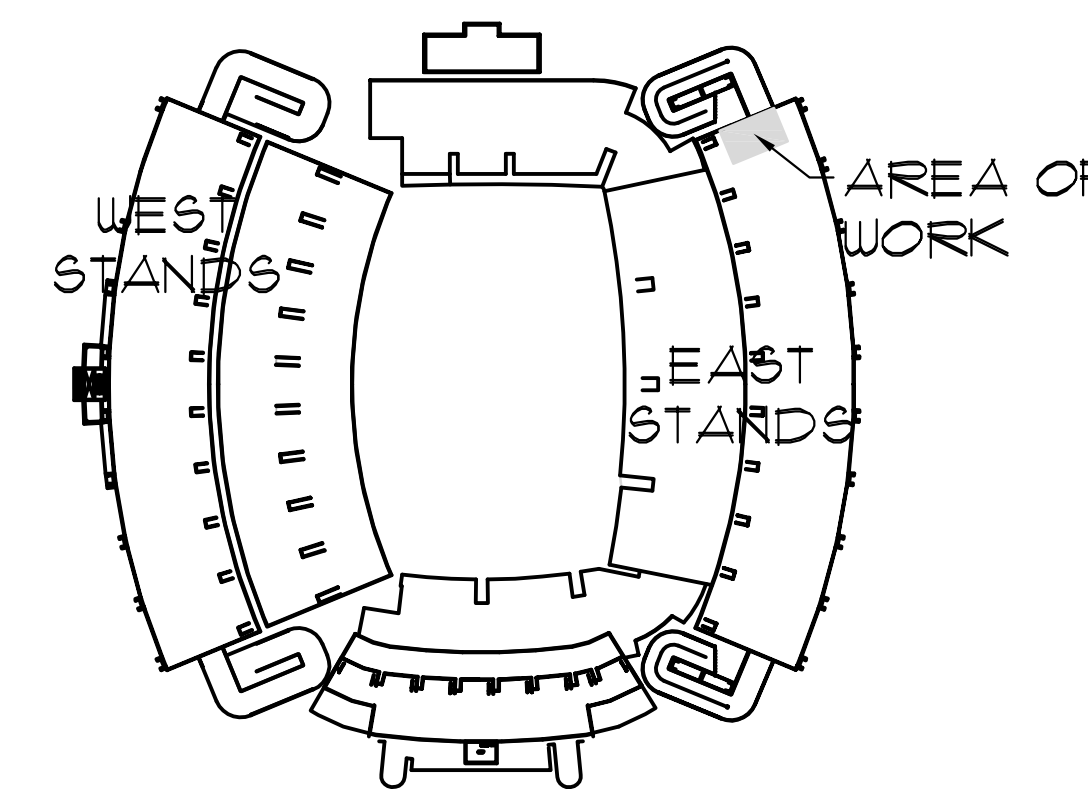

KEY PLAN

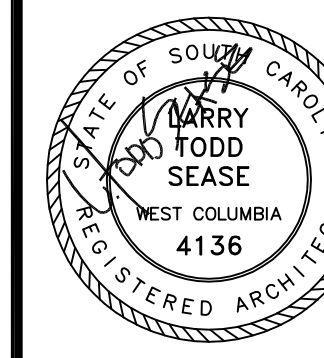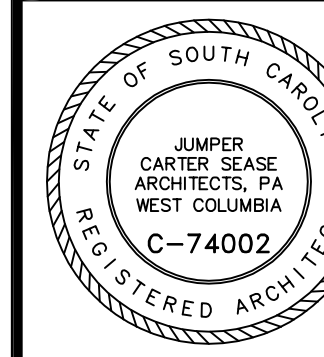

These drawings are the property of Jumper Carter Sease Architects, PA and may not be reproduced, copied or used in whole or in part without written consent of the architect and any infringement will be subject to legal action.

REVISIONS:

DRAWN BY: BTC

CHECKED BY: JMC


COMM NO: 12100

DATE: APRIL 24, 2012




SHEET TITLE:

DEMOLITION PLAN
SECTION 418

SHEET NO:


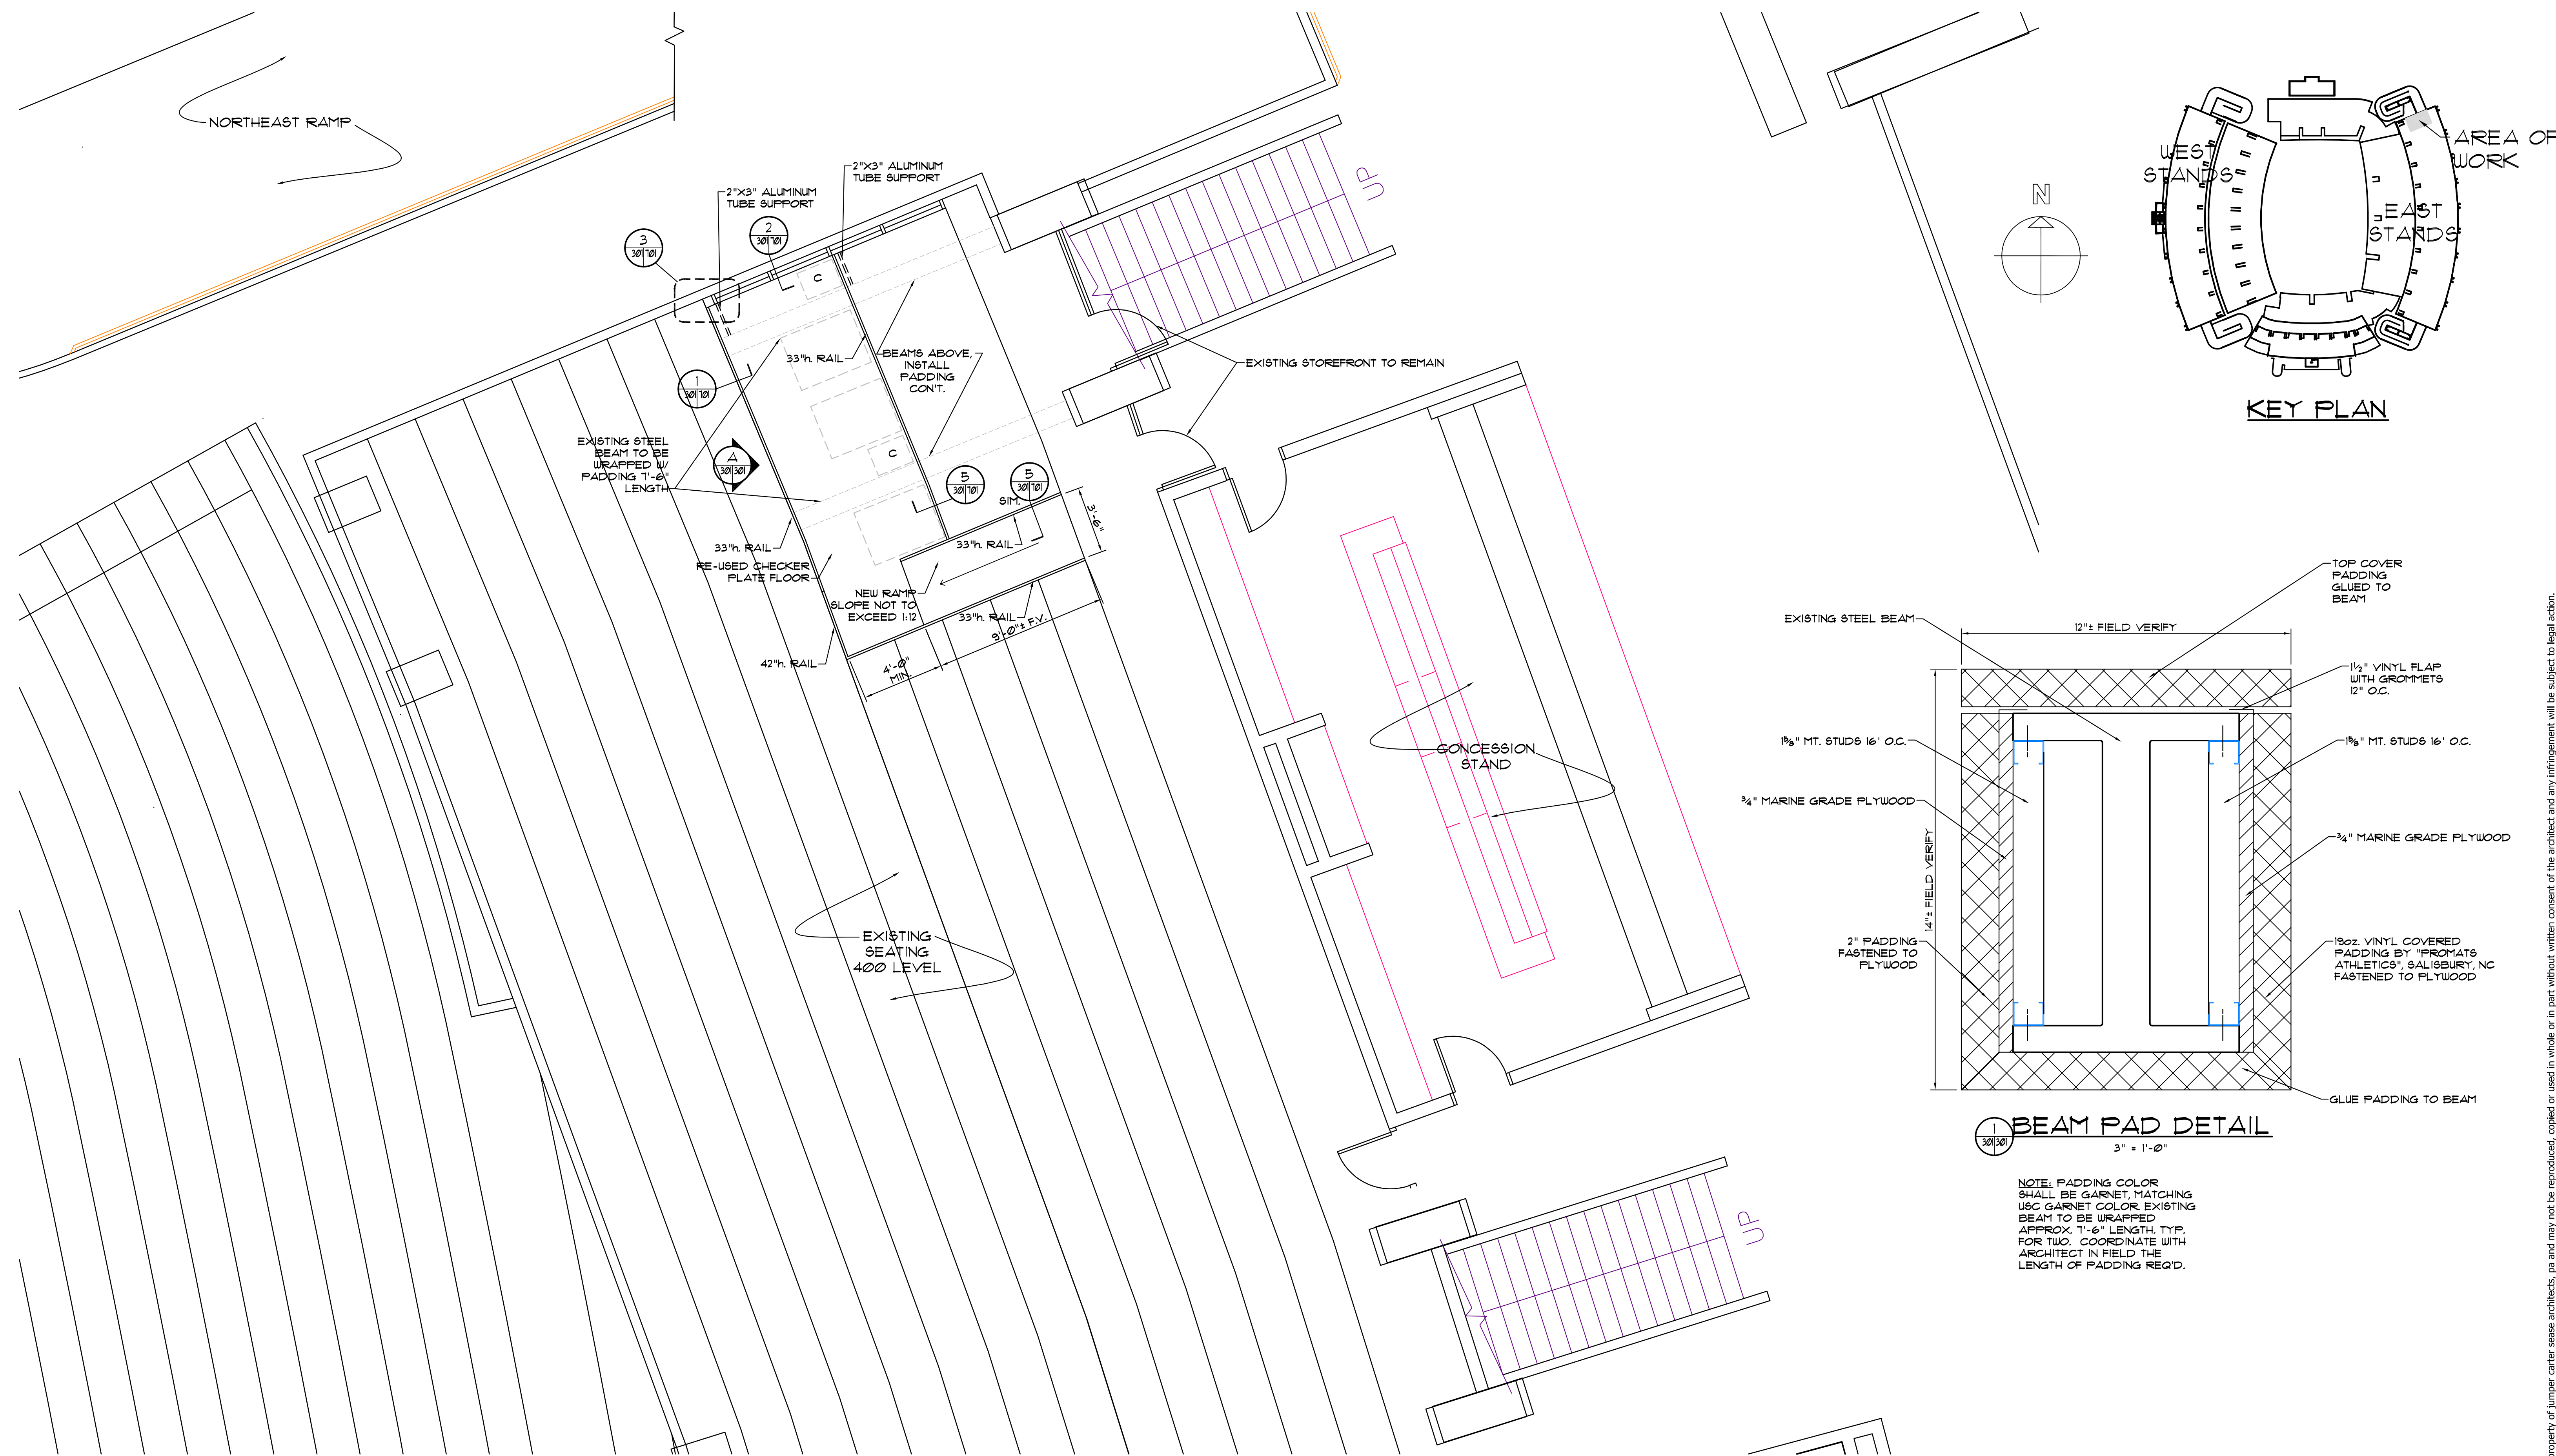


FLOOR PLAN - SECTION 418 EAST STANDS
 1/4" = 1'-0"

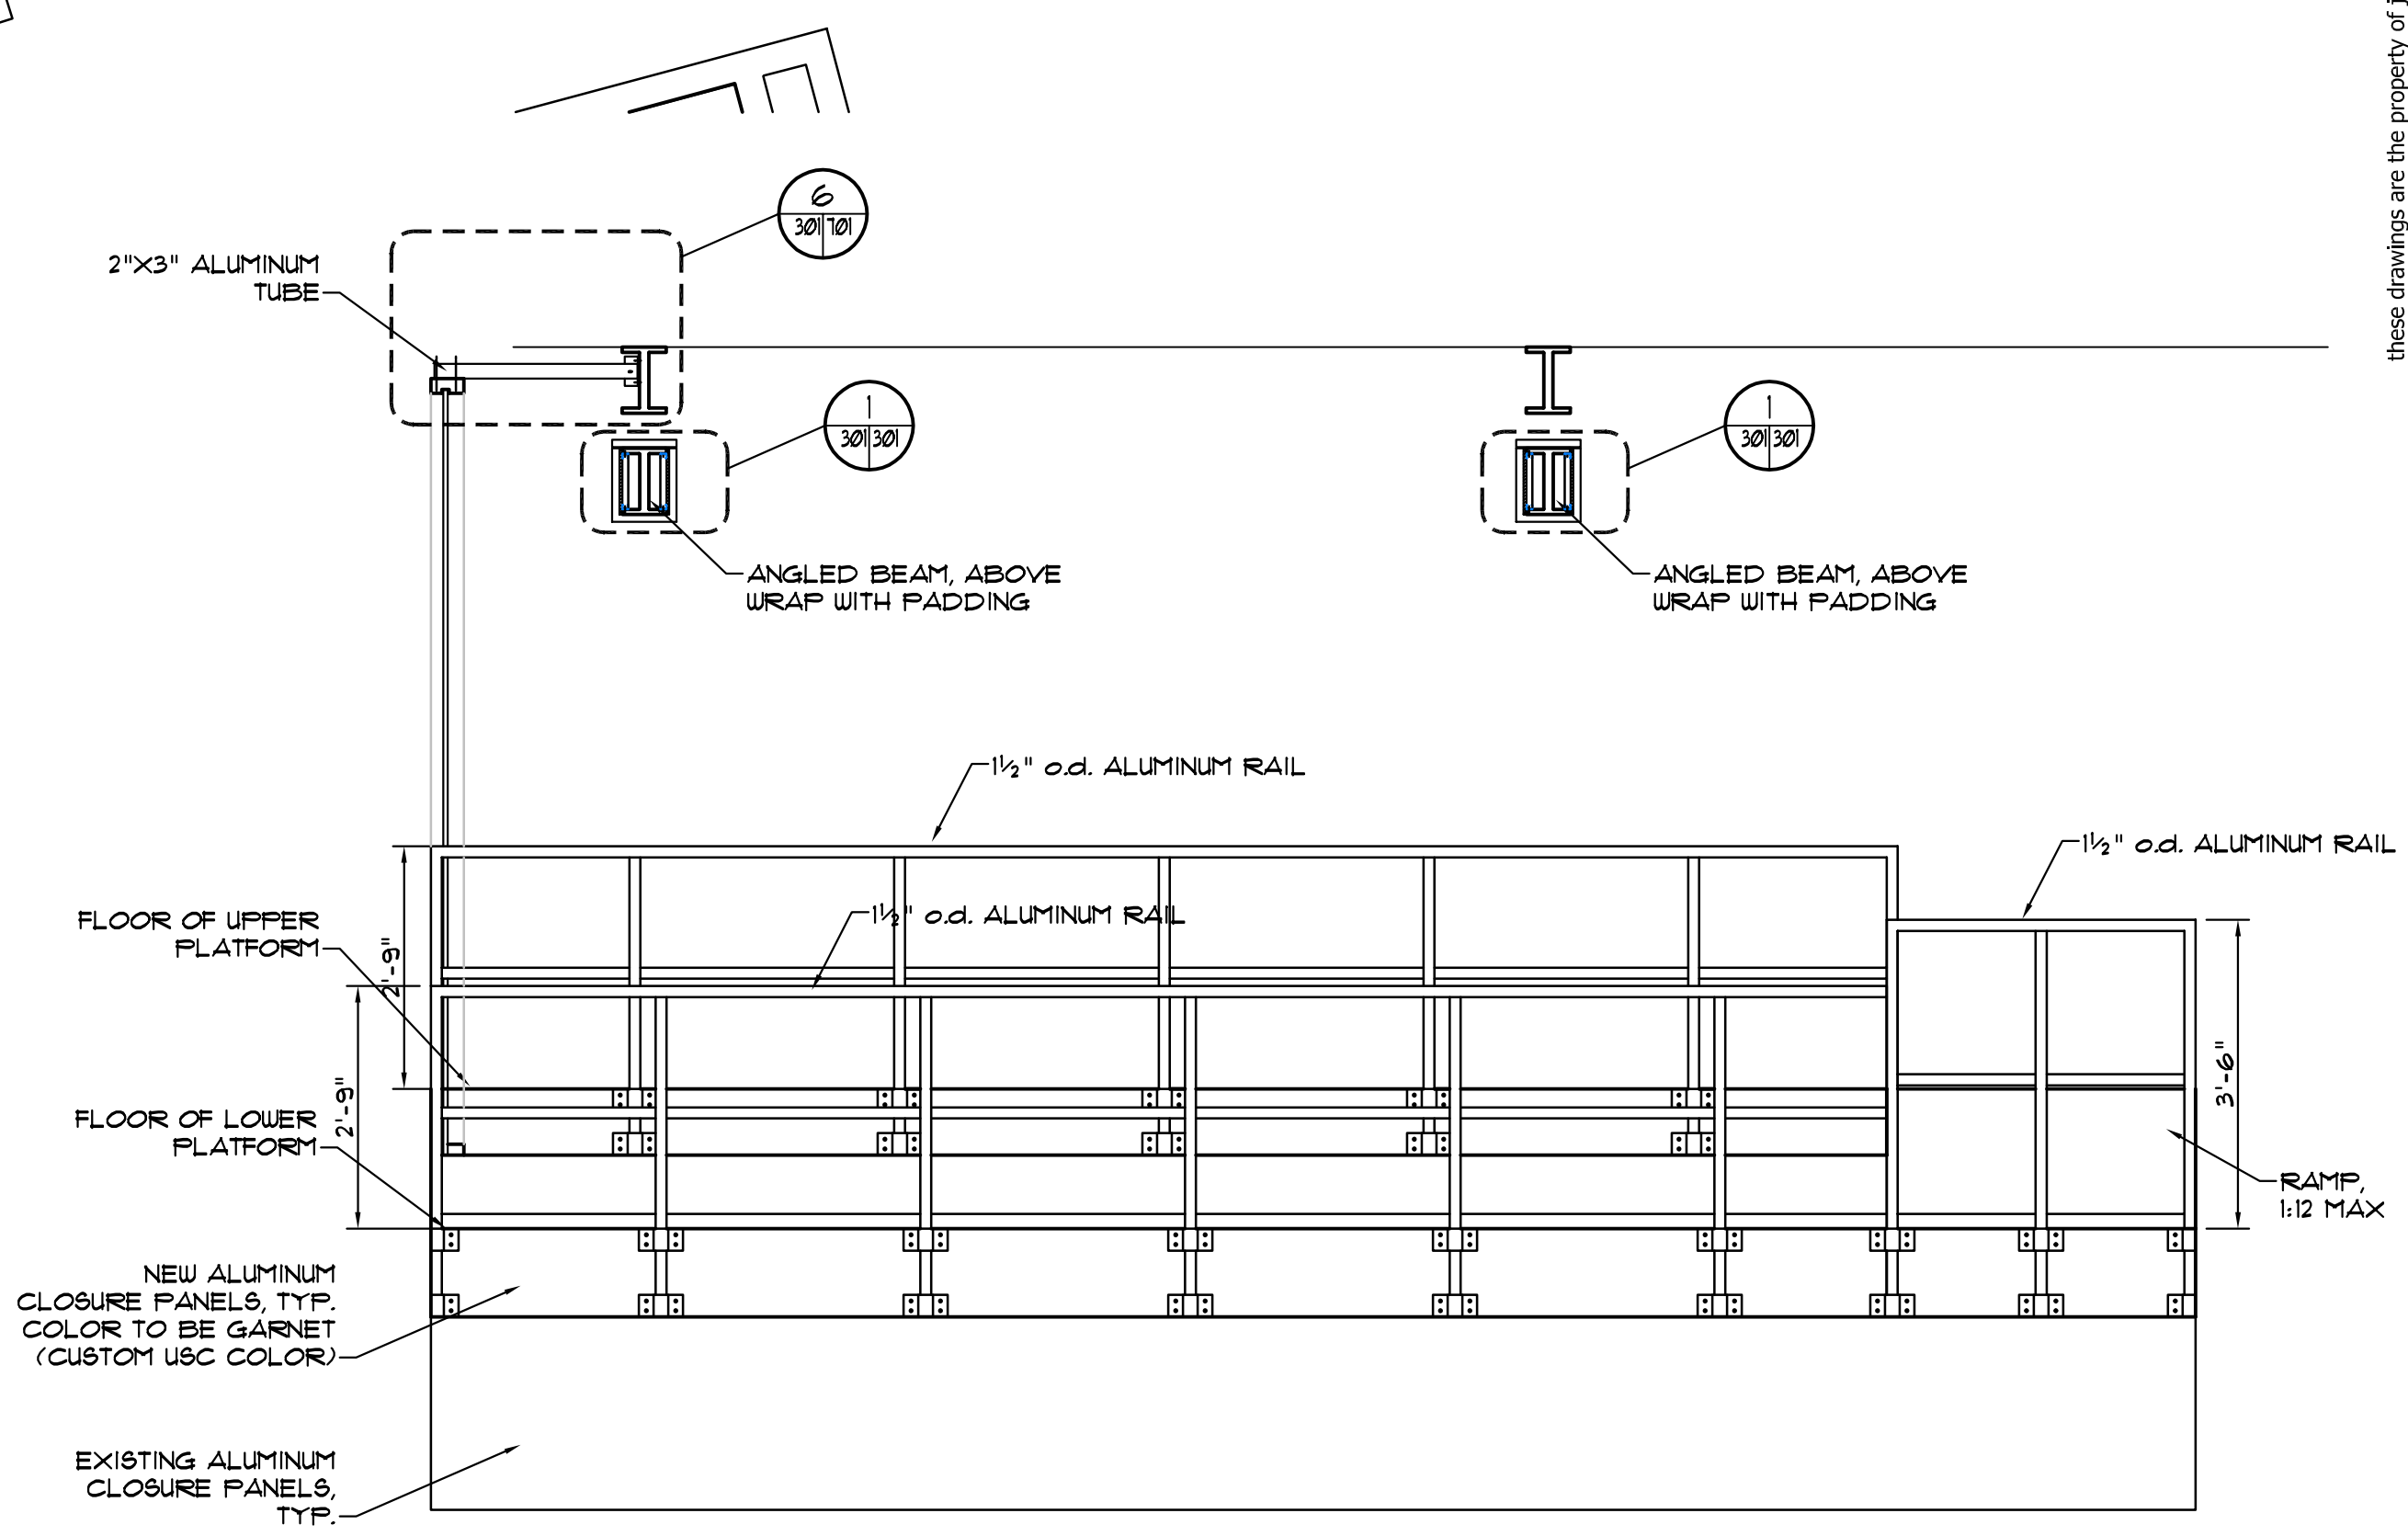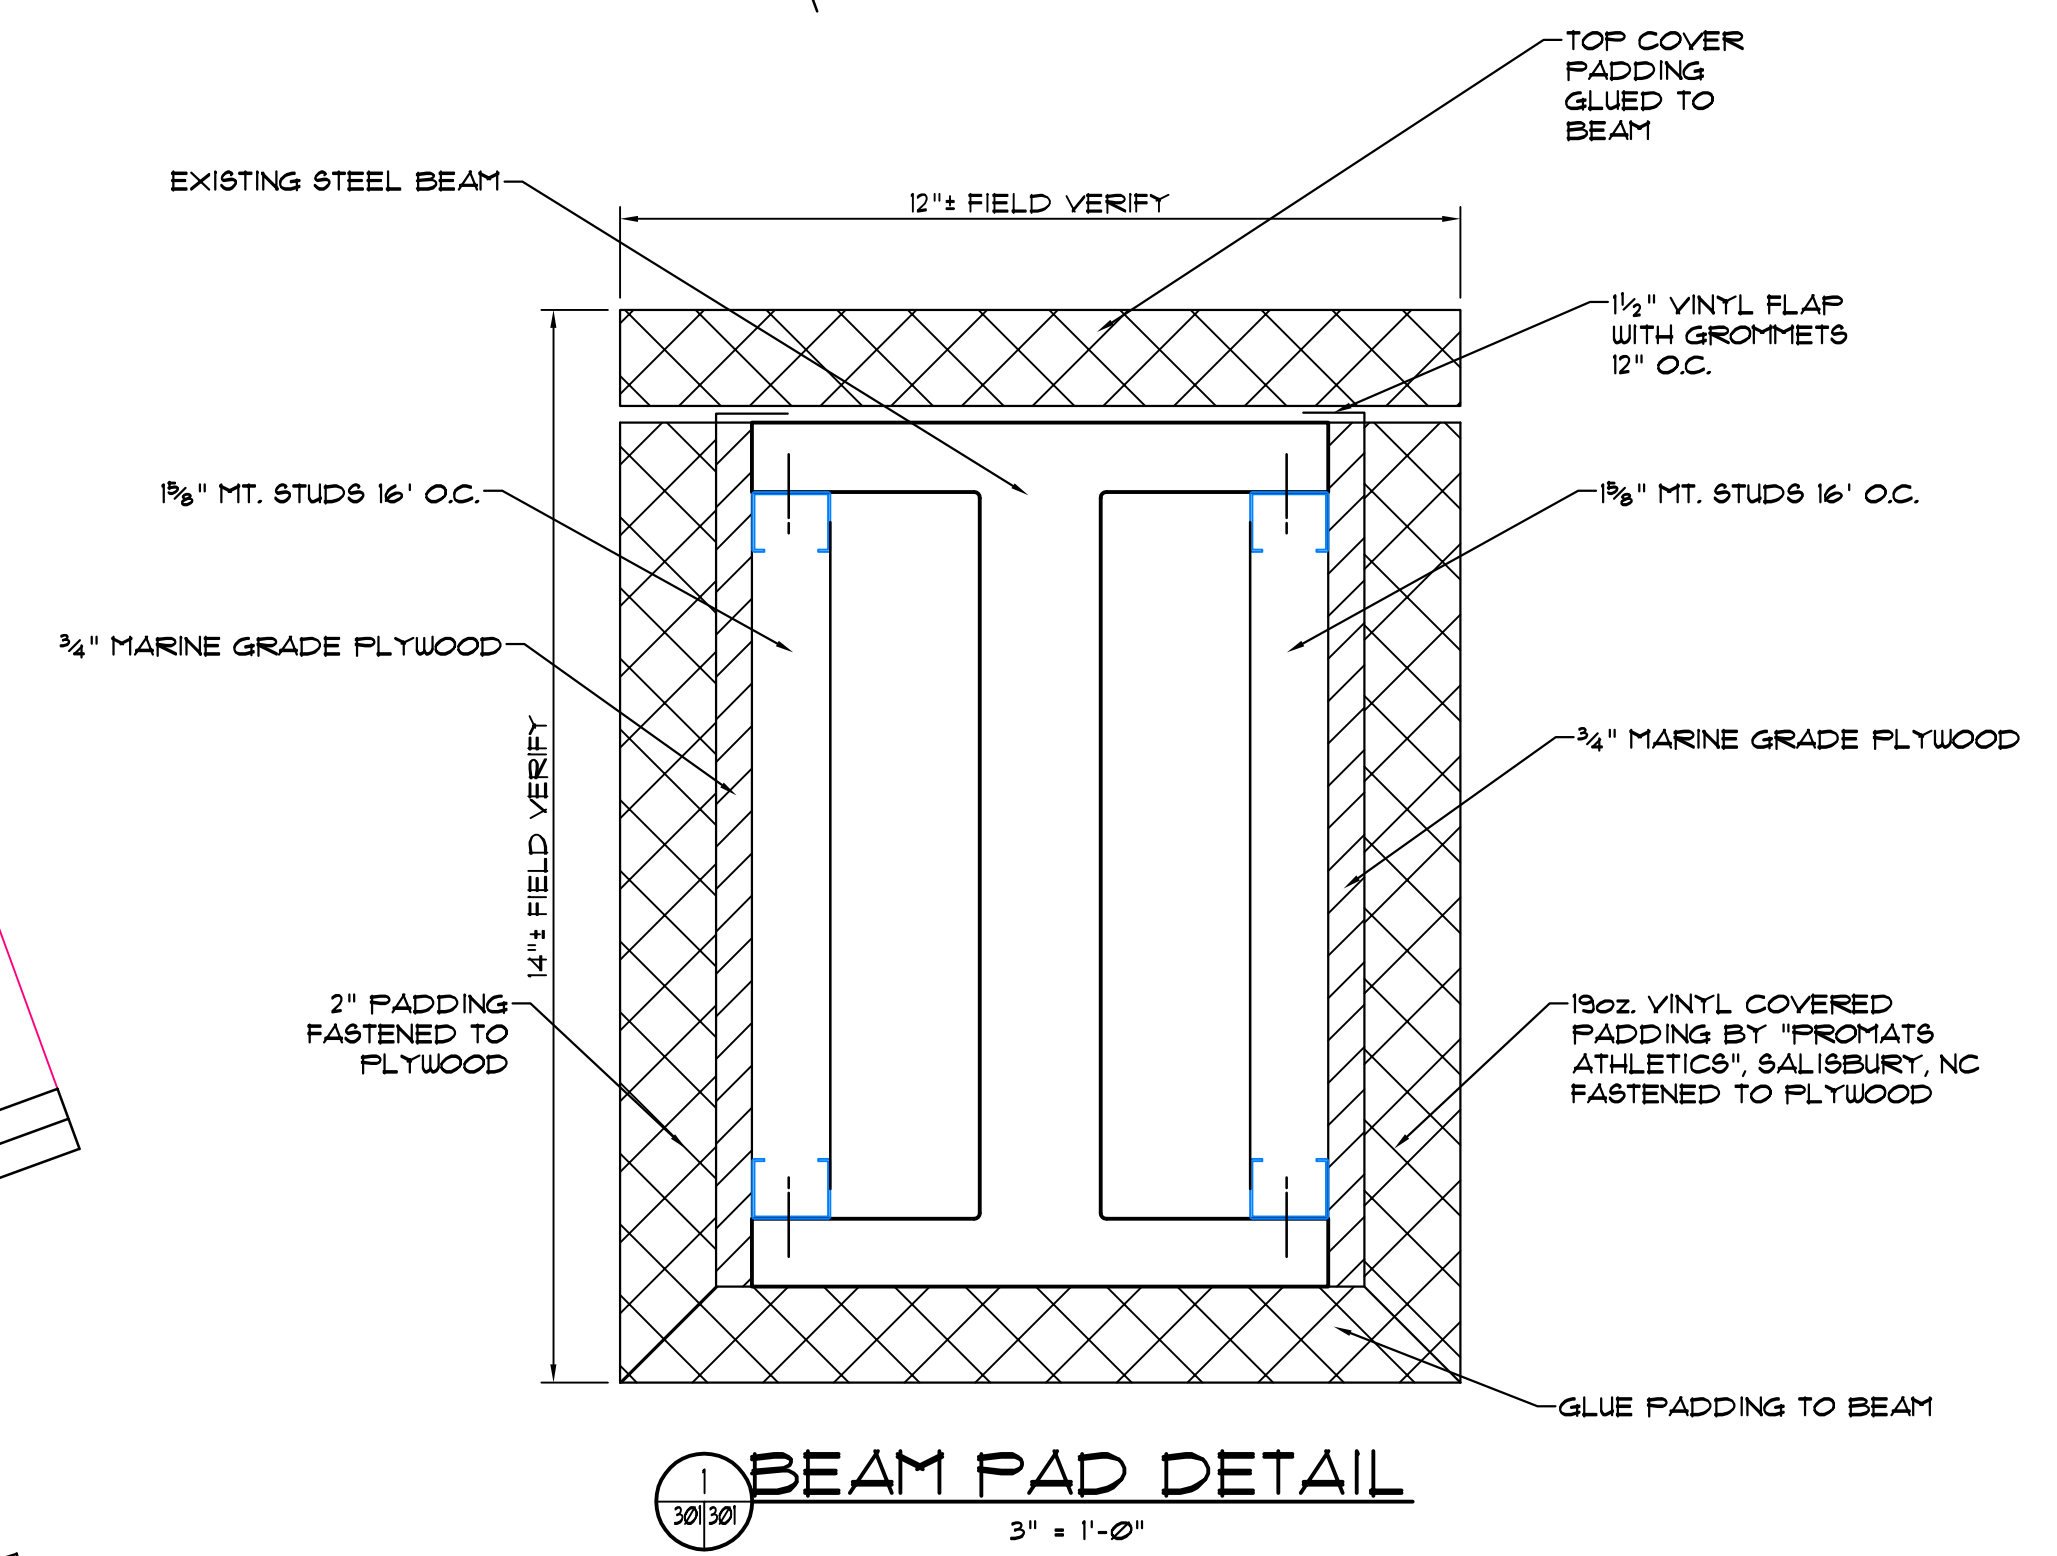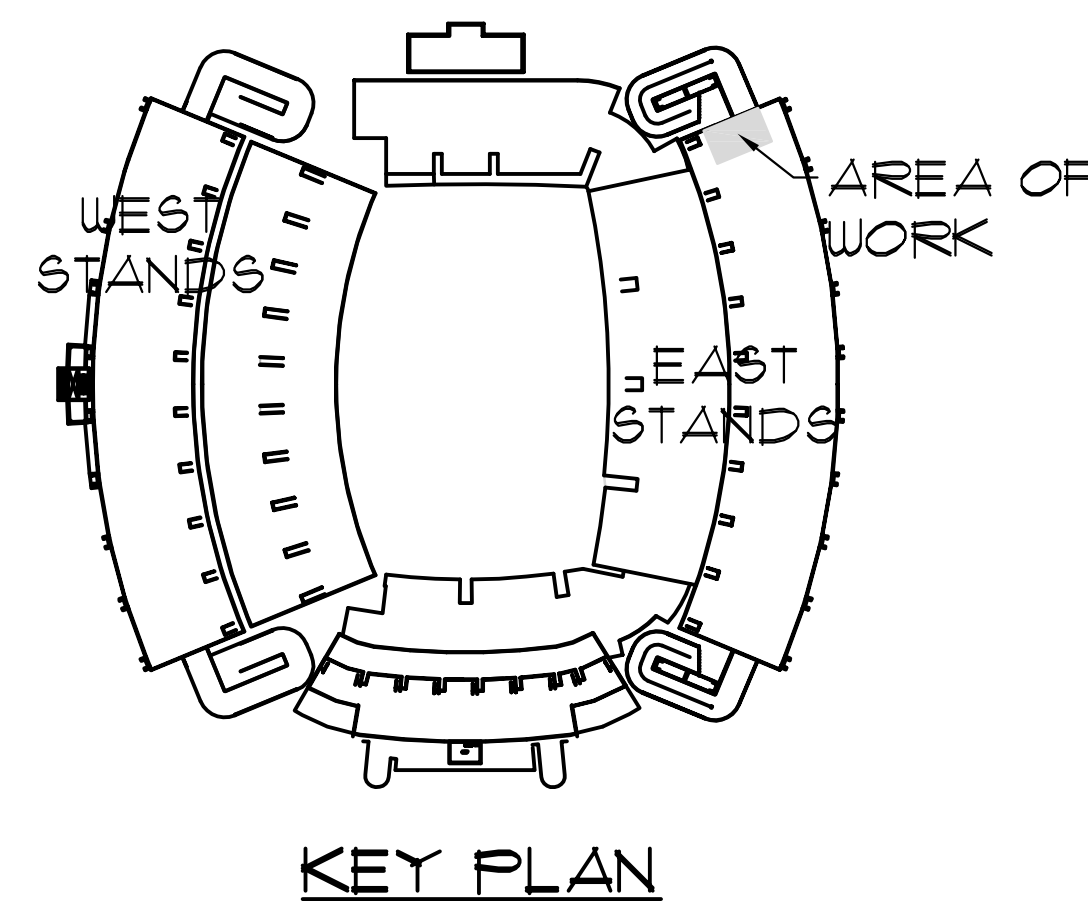

**Jumper
 Carter
 Sease**

Architects
 PA
 412 Meeting Street
 West Columbia
 South Carolina

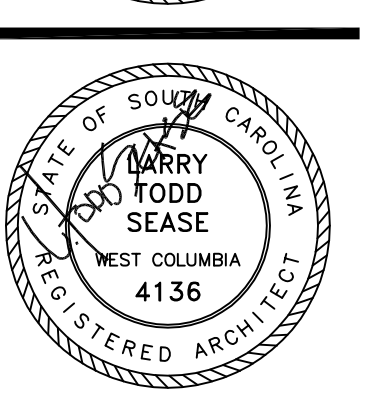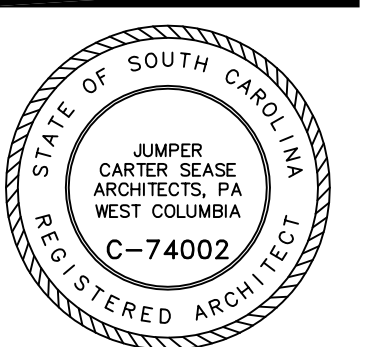

**ADA ACCESSIBLE SEATING - SECTION 418
 WILLIAMS-BRICE STADIUM
 UNIVERSITY OF SOUTH CAROLINA**

REVISIONS:

DRAWN BY: BTC
 CHECKED BY: JMC
 COMM NO: 12100
 DATE: APRIL 24, 2012
 SHEET TITLE:

**SECTION 418
 FLOOR PLAN**

SHEET NO:
A301

These drawings are the property of Jumper Carter Sease Architects, PA and may not be reproduced, copied or used in whole or in part without written consent of the architect and any infringement will be subject to legal action.

Jumper

Carter

Sease

Architects
PA
412 Meeting Street
West Columbia
South Carolina



ADA ACCESSIBLE SEATING - SECTION 418
WILLIAMS-BRICE STADIUM
UNIVERSITY OF SOUTH CAROLINA

REVISIONS:

DRAWN BY: BTC

CHECKED BY: JMC

COMM NO: 12100



DATE: APRIL 24, 2012

SHEET TITLE:

SECTION 418
ELECTRICAL POWER
PLAN

SHEET NO:


A302

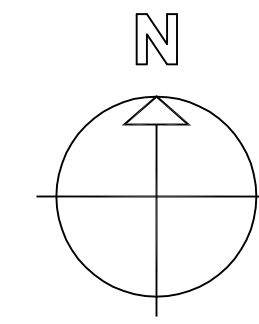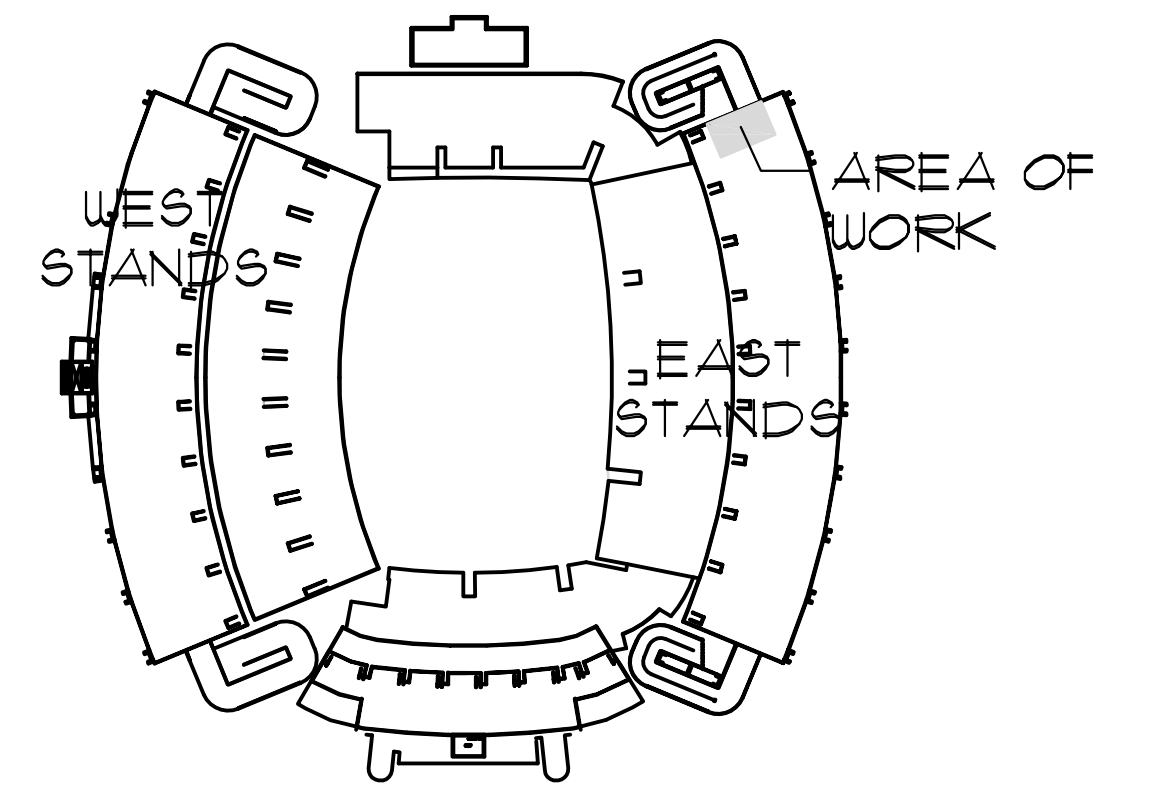

ELECTRICAL POWER PLAN - SECTION 418 EAST STANDS

1/2" = 1'-0"


These drawings are the property of Jumper Carter Sease Architects, PA and may not be reproduced, copied or used in whole or in part without written consent of the architect and any infringement will be subject to legal action.

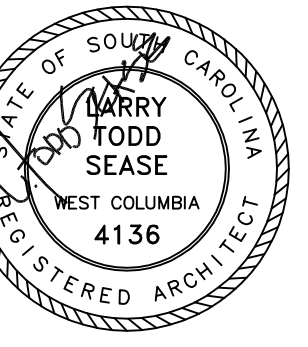

REVISIONS:

DRAWN BY: BTC
CHECKED BY: JMC
COMM NO: 12100
DATE: APRIL 24, 2012
SHEET TITLE:

SECTIONS & DETAILS

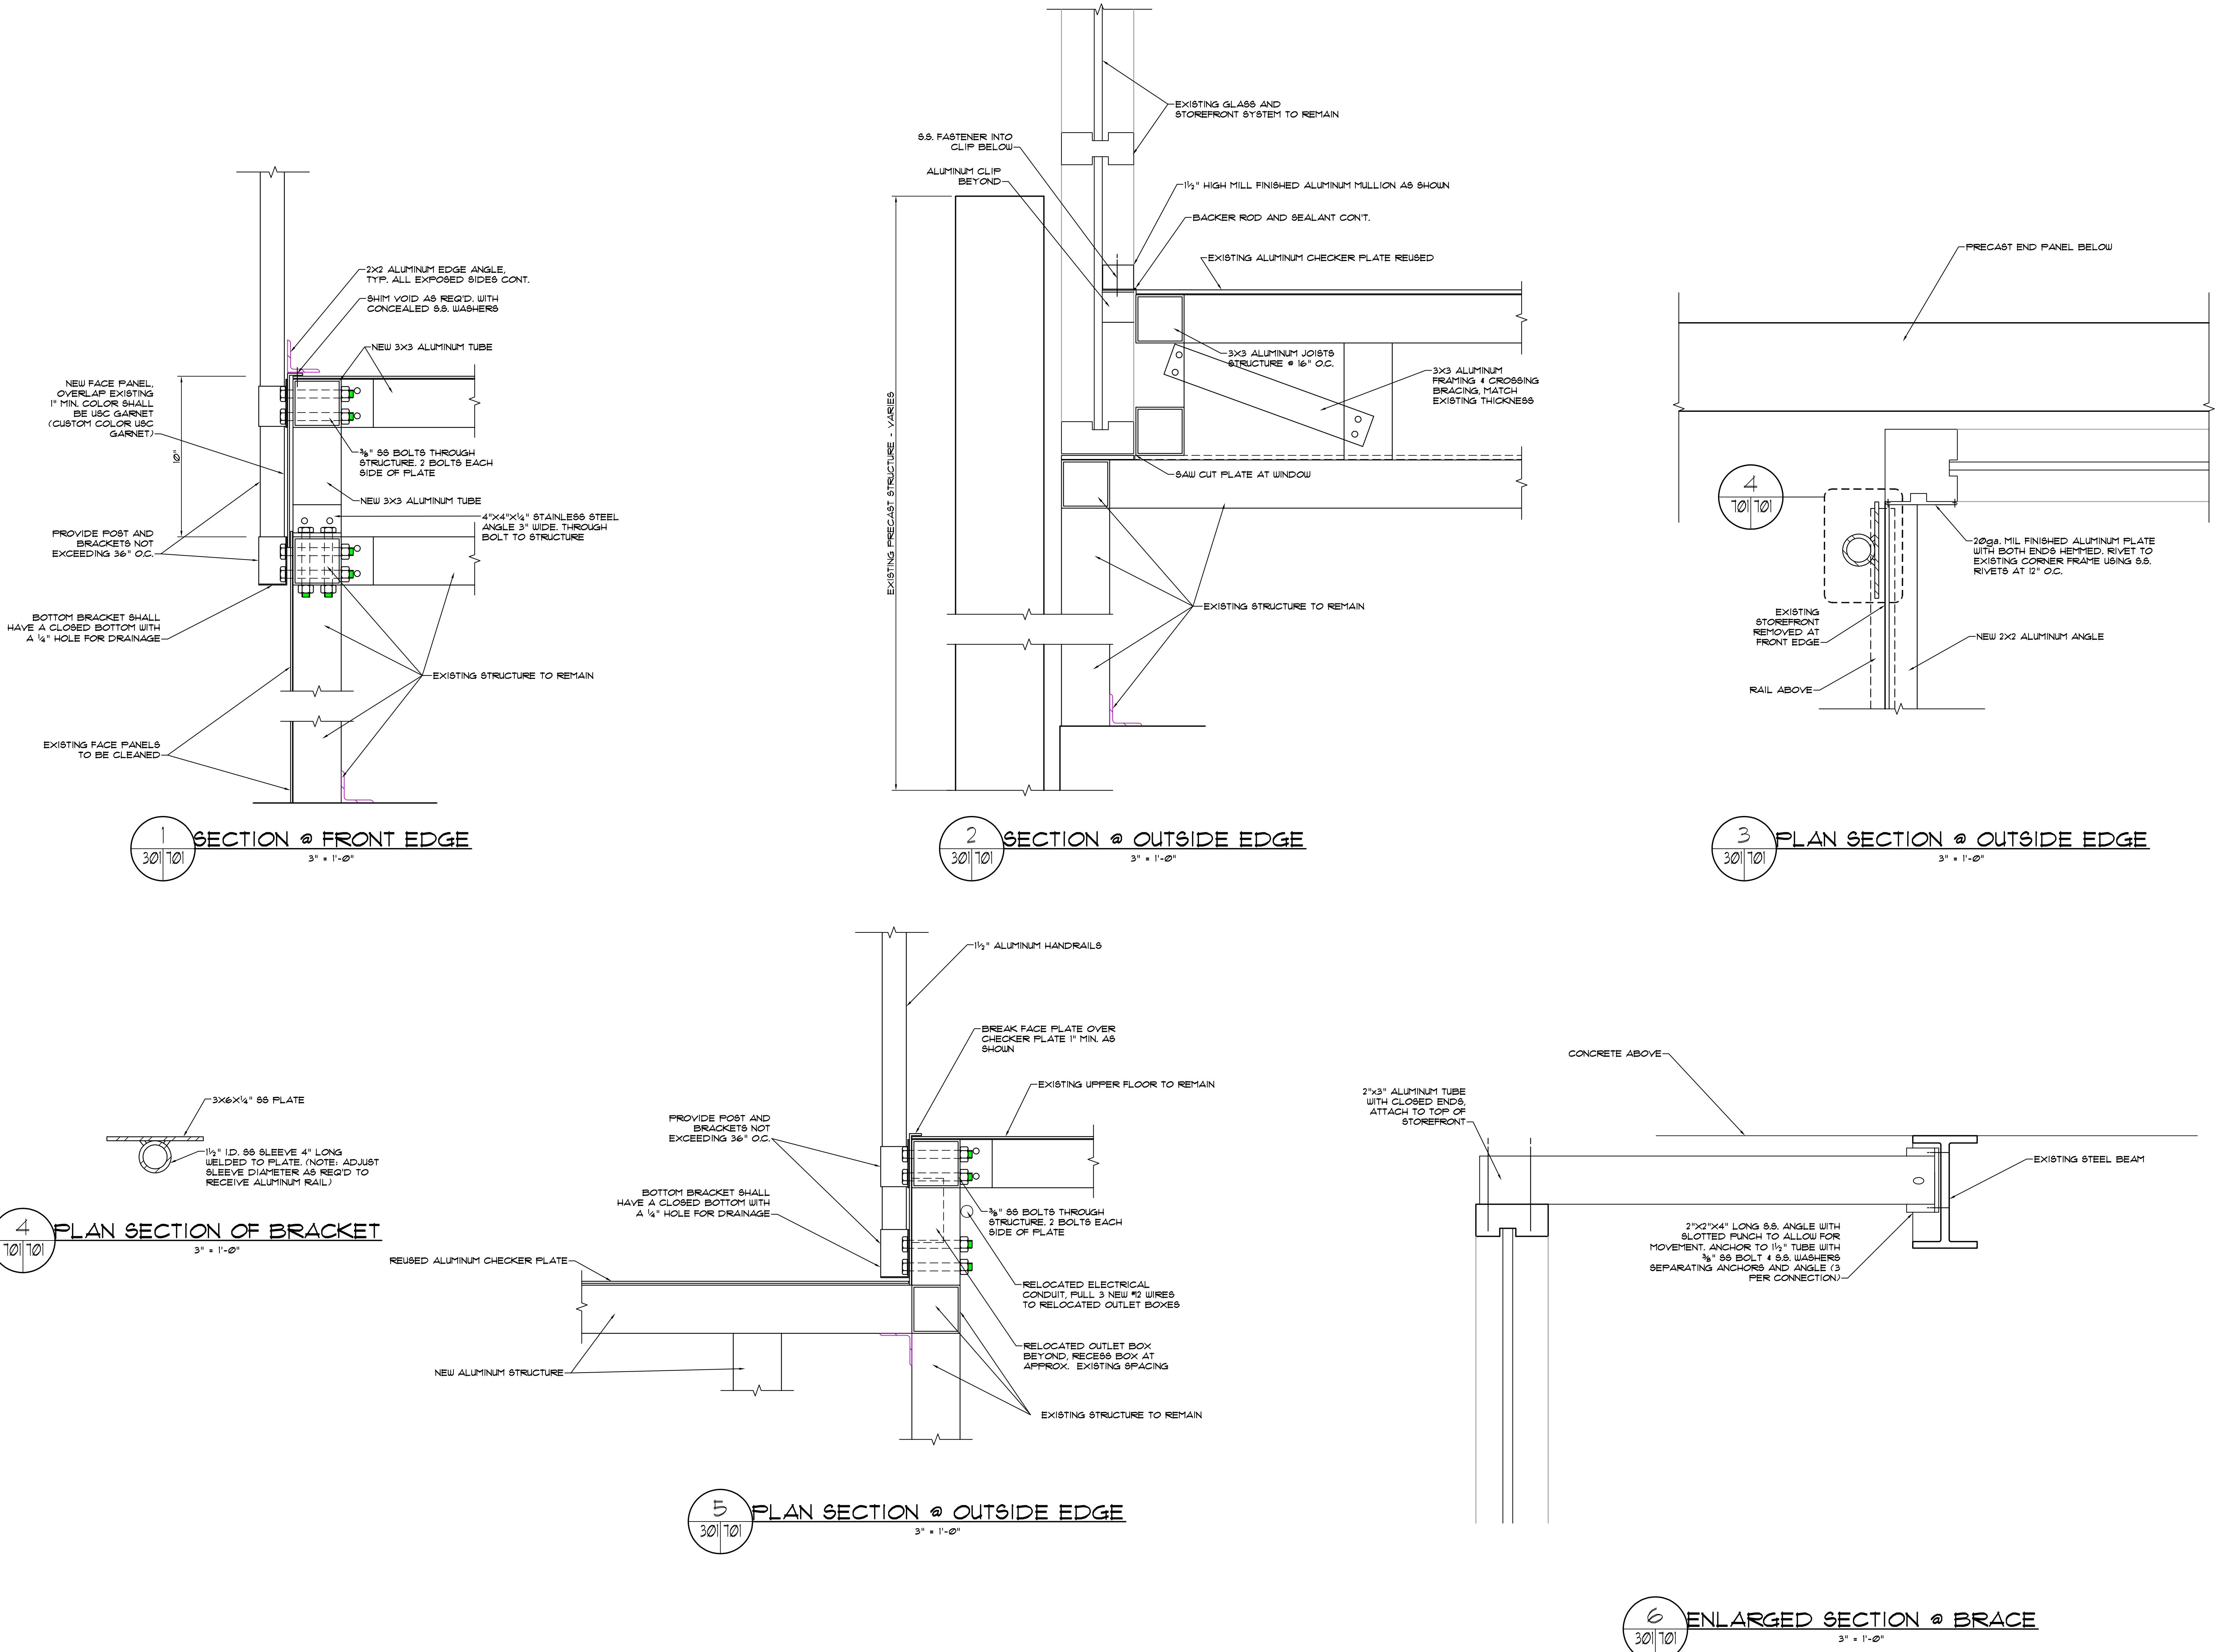

These drawings are the property of Jumper Carter Sease Architects, PA and may not be reproduced, copied or used in whole or in part without written consent of the architect and any infringement will be subject to legal action.