
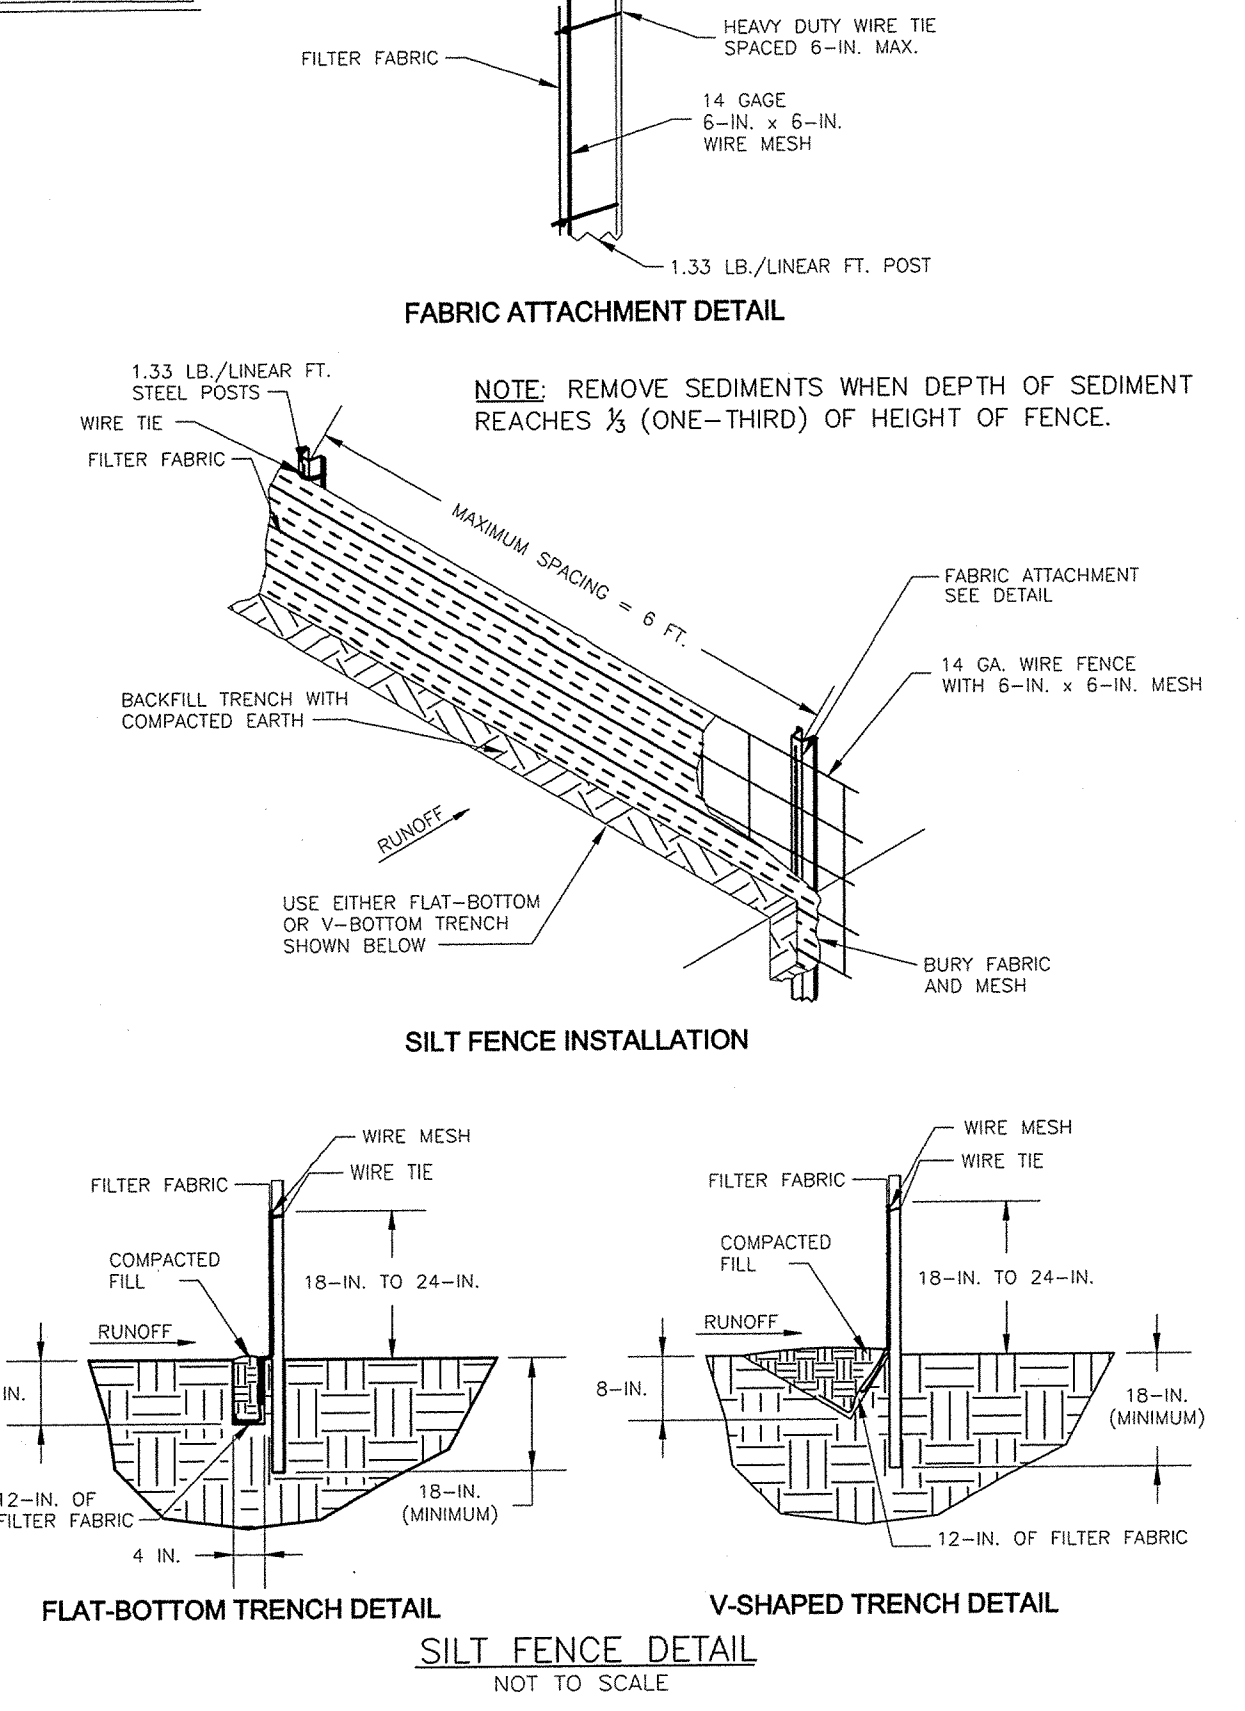
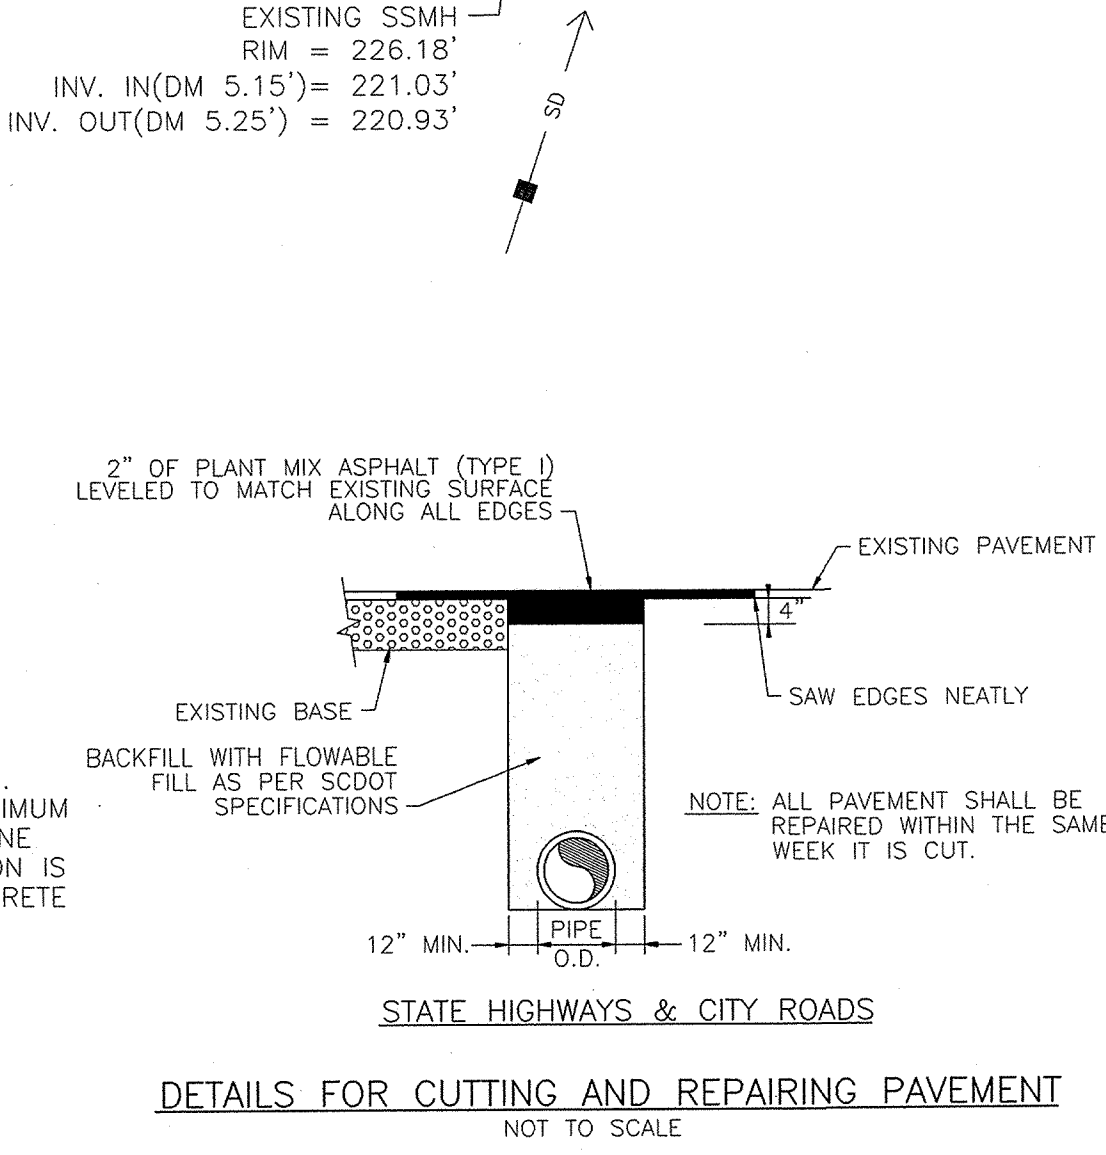
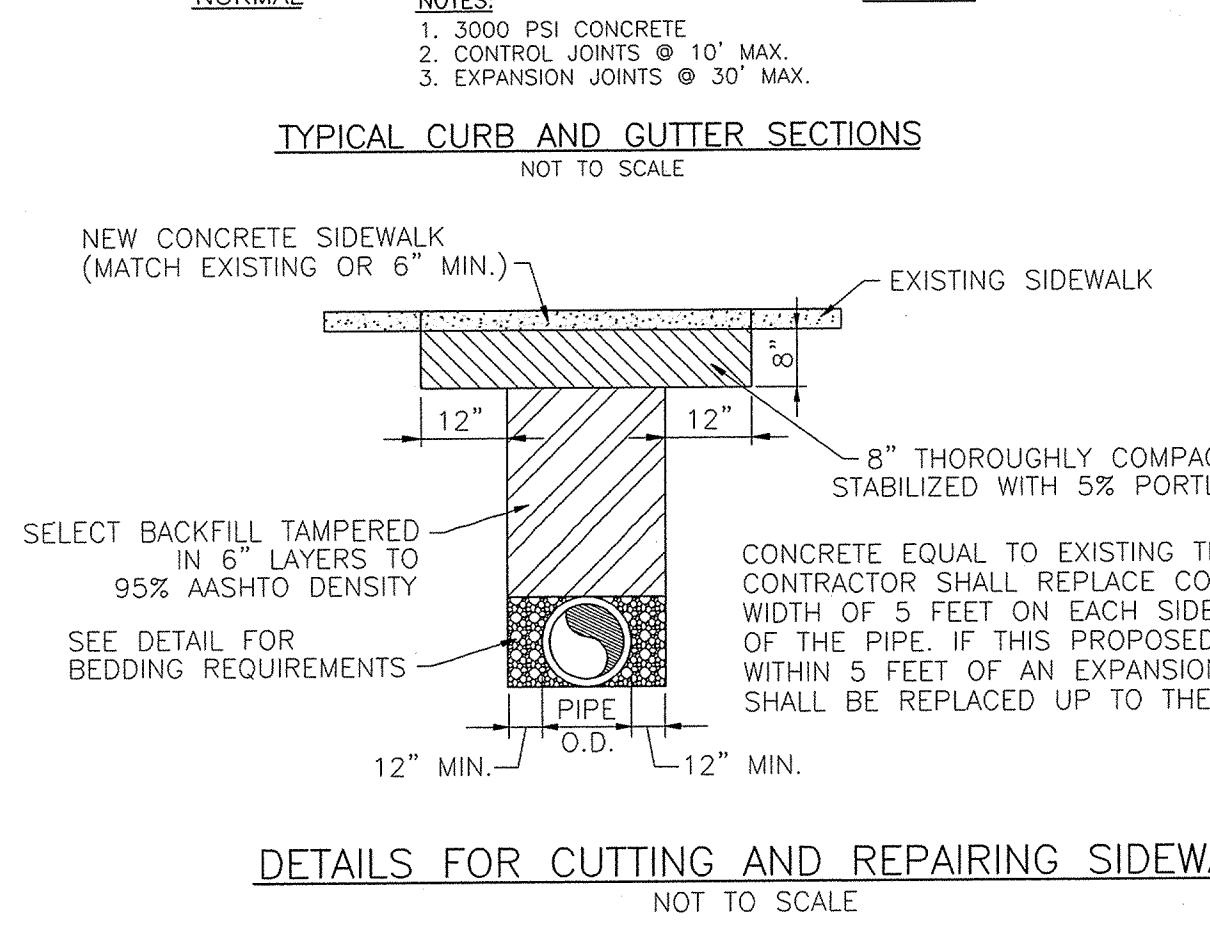


AMERICAN ENGINEERING CONSULTANTS, INC.  
 1300 12th Street • P.O. Box 2299 • Cayce, SC 29111  
 Phone: (803) 791-1400 • Fax: (803) 791-8110

- NOTES:**
- LOCATION OF UNDERGROUND UTILITIES AS SHOWN ARE APPROXIMATE AND FOR INFORMATION PURPOSES ONLY. CONTRACTORS SHALL BE RESPONSIBLE FOR THE EXACT LOCATION OF ALL UNDERGROUND UTILITIES, AND ANY AND ALL DAMAGES RESULTING FROM THE FAILURE TO DO SO. CONTACT PALMETTO UTILITY PROTECTION SERVICE (PUPS) AT (800) 922-0983 AT LEAST 72 HOURS PRIOR TO COMMENCING CONSTRUCTION FOR LOCATION OF UTILITIES.
  - CONTRACTOR SHALL CONTACT SCE&G PRIOR TO COMMENCING CONSTRUCTION NEAR ALL POWER AND GAS LINES. CONTRACTOR SHALL CONTACT APPROPRIATE TELEPHONE COMPANY PRIOR TO COMMENCING CONSTRUCTION NEAR ALL TELEPHONE PEDESTALS.
  - EXISTING UTILITIES SHALL BE VERIFIED IN THE FIELD PRIOR TO INSTALLATION OF ANY NEW PIPE LINES OR GRADING OPERATIONS.
  - SURVEY BY AMERICAN ENGINEERING CONSULTANTS, INC.
  - AREAS WHERE BRICK SIDEWALK IS REMOVED MUST EITHER BE REPLACED BY EXISTING OR NEW BRICK IN THE AREAS DISTURBED, AS APPROVED BY OWNER.
  - SOD DISTURBED AREAS AFTER CONSTRUCTION IS COMPLETE.
  - PLACE TEMPORARY SEDIMENT CONTROL STRUCTURES AROUND ALL INLET AND OUTLET STRUCTURES DURING CONSTRUCTION AS REQUIRED.
  - CONTRACTOR SHALL STOCKPILE ALL TOPSOIL IN A CENTRAL LOCATION AND REDISTRIBUTE PRIOR TO SODDING/SEEDING.
  - CONTRACTOR SHALL GUARANTEE STABILIZATION OF ALL DISTURBED AREAS WHICH ARE TO BE GRASSED NOT LATER THAN 14 DAYS AFTER TERMINATION OF GRADING ACTIVITY. (SEE SEEDING SCHEDULE).
  - ALL CONSTRUCTION STAKING SHALL BE PROVIDED AT THE CONTRACTORS EXPENSE.
  - AS-BUILT DRAWINGS SHALL BE FURNISHED BY THE CONTRACTOR TO THE ENGINEER AND CERTIFIED AS CORRECT BY A SCPLS.
  - ALL SEDIMENT CONTROL MEASURES SHALL BE INSPECTED AT LEAST ONCE EVERY SEVEN CALENDAR DAYS AND AFTER ANY STORM EVENT OF GREATER THAN 0.5 INCHES OF PRECIPITATION DURING ANY 24-HOUR PERIOD. ALL SEDIMENT CONTROL FEATURES SHALL BE MAINTAINED UNTIL FINAL STABILIZATION HAS BEEN OBTAINED.
  - SEDIMENT AND EROSION CONTROL MEASURES SHALL NOT BE REMOVED UNTIL ALL CONSTRUCTION IS COMPLETE AND UNTIL A PERMANENT GROUND COVER HAS BEEN ESTABLISHED.
  - ALL FILL MATERIALS PLACED ON SITE SHOULD BE PLACED IN 6 TO 8 INCH LIFTS AND COMPACTED TO A 95% STANDARD PROCTOR DENSITY.
  - ALL SEDIMENT AND EROSION CONTROL DEVICES SHALL BE INSPECTED EVERY (7) SEVEN DAYS OR AFTER EACH RAINFALL OCCURRENCE THAT EXCEEDS ONE-HALF (1/2) INCH. DAMAGED OR INEFFECTIVE DEVICES SHALL BE REPAIRED OR REPLACED, AS NECESSARY.
  - PROVIDE SILT FENCE AND/OR OTHER CONTROL DEVICES, AS MAY BE REQUIRED, TO CONTROL SOIL EROSION DURING UTILITY CONSTRUCTION. ALL DISTURBED AREAS SHALL BE CLEANED, GRADED, AND STABILIZED WITH GRASSING IMMEDIATELY AFTER UTILITY INSTALLATION.
  - CONTRACTOR SHALL COORDINATE ALL CONNECTIONS OF NEW FACILITIES WITH OWNER TO MINIMIZE OR ELIMINATE INTERRUPTION OF SERVICE TO EXISTING CUSTOMERS AT NO ADDITIONAL COST TO THE OWNER.
  - CONTRACTOR IS RESPONSIBLE FOR REMOVING ANY OBSTRUCTIONS (MAILBOXES, FENCES, LAMP POSTS, WATER METERS, ETC.) IN THE PATH OF CONSTRUCTION AND REPLACING THEM IN THE SAME CONDITION INITIALLY FOUND.
  - CONTRACTOR SHALL PROTECT ALL EXISTING UTILITY SERVICES AND REPAIR ANY DAMAGES MADE TO THOSE SERVICES DURING THE CONSTRUCTION PROCESS AT THE CONTRACTORS EXPENSE.

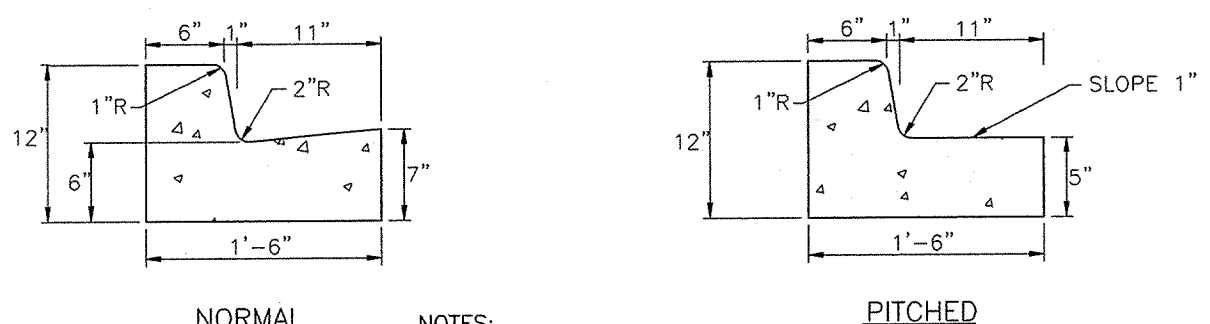

CAMPUS PLANNING AND CONSTRUCTION  
 COLUMBIA, SC 29208

PROJECT TITLE: UTILITY INFRASTRUCTURE REPAIRS - 2012 WORK  
 COLUMBIA CAMPUS - SP# H27-6043-NA-B

SHEET: C4 OF

SHEET IN SET: OF

University of South Carolina

DRAWING:	DATE:	DESCRIPTION:
CP00237866	01DEC11	
BUILDING:	DRAWN BY:	CHECKED BY:
	WCL	WCL
REV:	DATE:	DESCRIPTION: