

GENERAL NOTES:



1. NOTIFY THE OWNER, IN WRITING, AT LEAST SEVEN (7) DAYS IN ADVANCE OF ALL REQUIRED SHUTDOWNS OF WATER, FIRE, SEWER, GAS, ELECTRICAL SERVICE, OR OTHER UTILITIES. UPON WRITTEN RECEIPT OF APPROVAL FROM OWNER, SHUTDOWN SHALL BE PERFORMED BETWEEN THE HOURS OF SIX (6) P.M. AND SIX (6) A.M. OR AS DIRECTED OTHERWISE BY THE OWNER AND SHALL BE ACCOMPLISHED AT NO ADDITIONAL CONTRACT COST. AT THE END OF EACH SHUTDOWN ALL SERVICES SHALL BE RESTORED SO THAT NORMAL USE OF THE UTILITIES CAN CONTINUE.



1217 Hampton Street
Columbia, SC 29201
T: 803.771.2999
F: 803.771.2858



RMF ENGINEERING, INC.
194 SEVEN FARMS DR.
SUITE G
CHARLESTON, SC 29492
RMF JOB #: 31252.A0

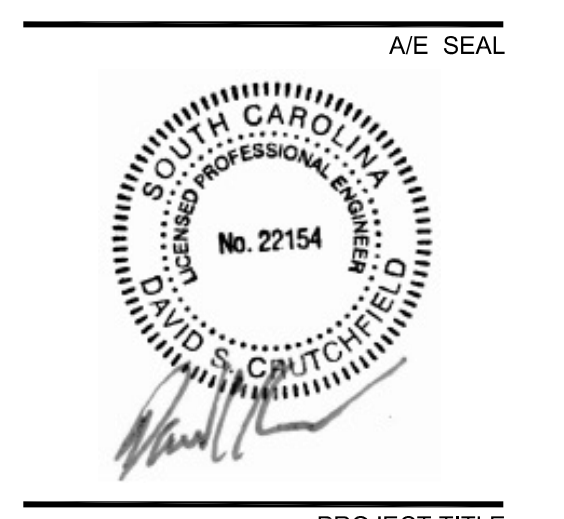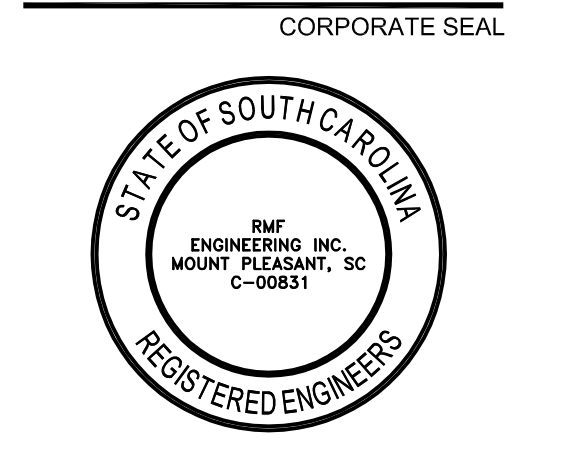

University of South Carolina

CAREER CENTER AT THOMAS COOPER LIBRARY
GREENE STREET
COLUMBIA, SC 29201

BID SET



Conditions of Use: This drawing and the design thereon are the property of Quackenbush Architects + Planners. The reproduction, copying, or use of this drawing without the written consent of Quackenbush Architects + Planners is prohibited and any engagement will be subject to legal action.

REVISIONS		
NO.	REVISION	DATE

SHEET INFORMATION	
Date	04.08.13
Project No.	12.130.03
Scale	1/8" = 1'-0"
Drawn By	BMW
Checked By	DWZ

LEVEL 4 - OVERALL - FIRE PROTECTION DEMOLITION


SHEET NO.
FP1.4

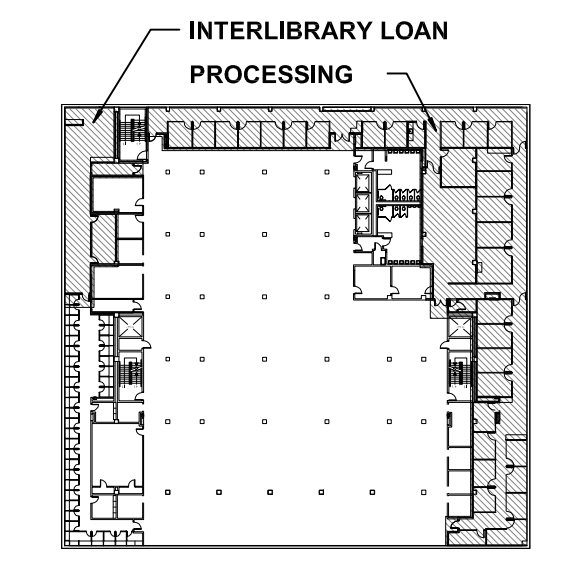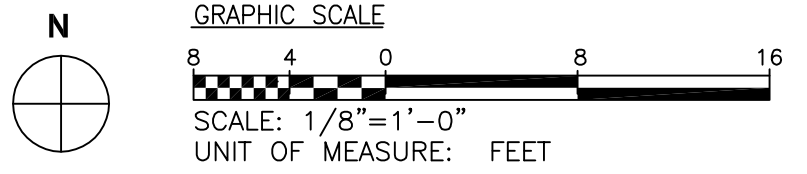

GENERAL NOTES:

1. NOTIFY THE OWNER, IN WRITING, AT LEAST SEVEN (7) DAYS IN ADVANCE OF ALL REQUIRED SHUTDOWNS OF WATER, FIRE, SEWER, GAS, ELECTRICAL SERVICE, OR OTHER UTILITIES. UPON WRITTEN RECEIPT OF APPROVAL FROM OWNER, SHUTDOWN SHALL BE PERFORMED BETWEEN THE HOURS OF SIX (6) P.M. AND SIX (6) A.M. OR AS DIRECTED OTHERWISE BY THE OWNER AND SHALL BE ACCOMPLISHED AT NO ADDITIONAL CONTRACT COST. AT THE END OF EACH SHUTDOWN ALL SERVICES SHALL BE RESTORED SO THAT NORMAL USE OF THE UTILITIES CAN CONTINUE.

CORPORATE SEAL

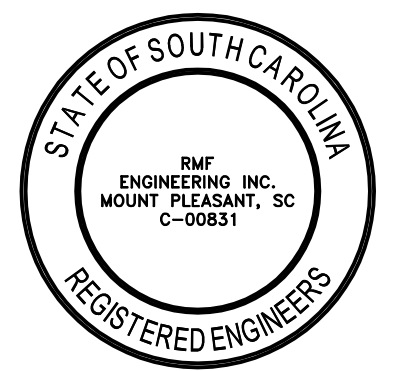

A/E SEAL



PROJECT TITLE

**University of
South Carolina**

**CAREER
CENTER AT
THOMAS
COOPER
LIBRARY**
GREENE STREET
COLUMBIA, SC 29201

BID SET

Conditions of Use: The drawing and the design therein are the property of Quackebush Architects + Planners. The reproduction, copying, or use of this drawing without the written consent of Quackebush Architects + Planners is prohibited and any infringement will be subject to legal action.

REVISIONS

NO.	REVISION	DATE

SHEET INFORMATION




Date: 04.08.13
Project No.: 12.130.03
Scale: 1/8" = 1'-0"
Drawn By: BMW
Checked By: DWZ


TITLE

**LEVEL 5 -
CAREER
CENTER -
FIRE
PROTECTION
DEMOLITION**

SHEET NO.

FP1.5A

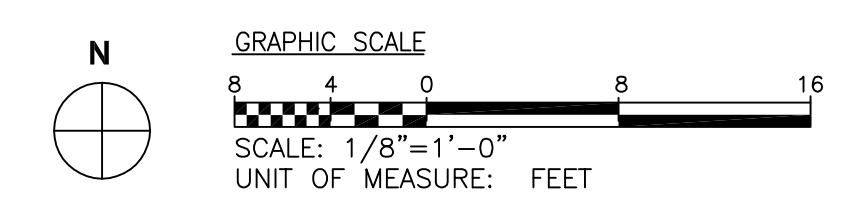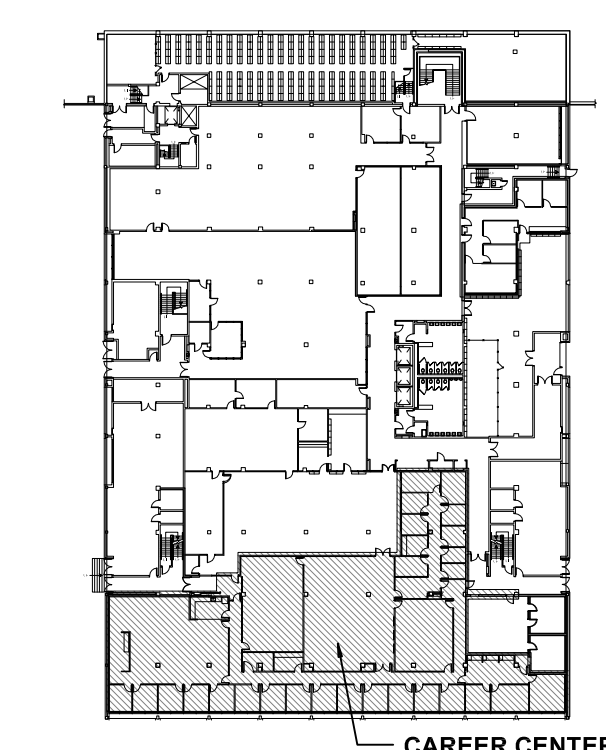
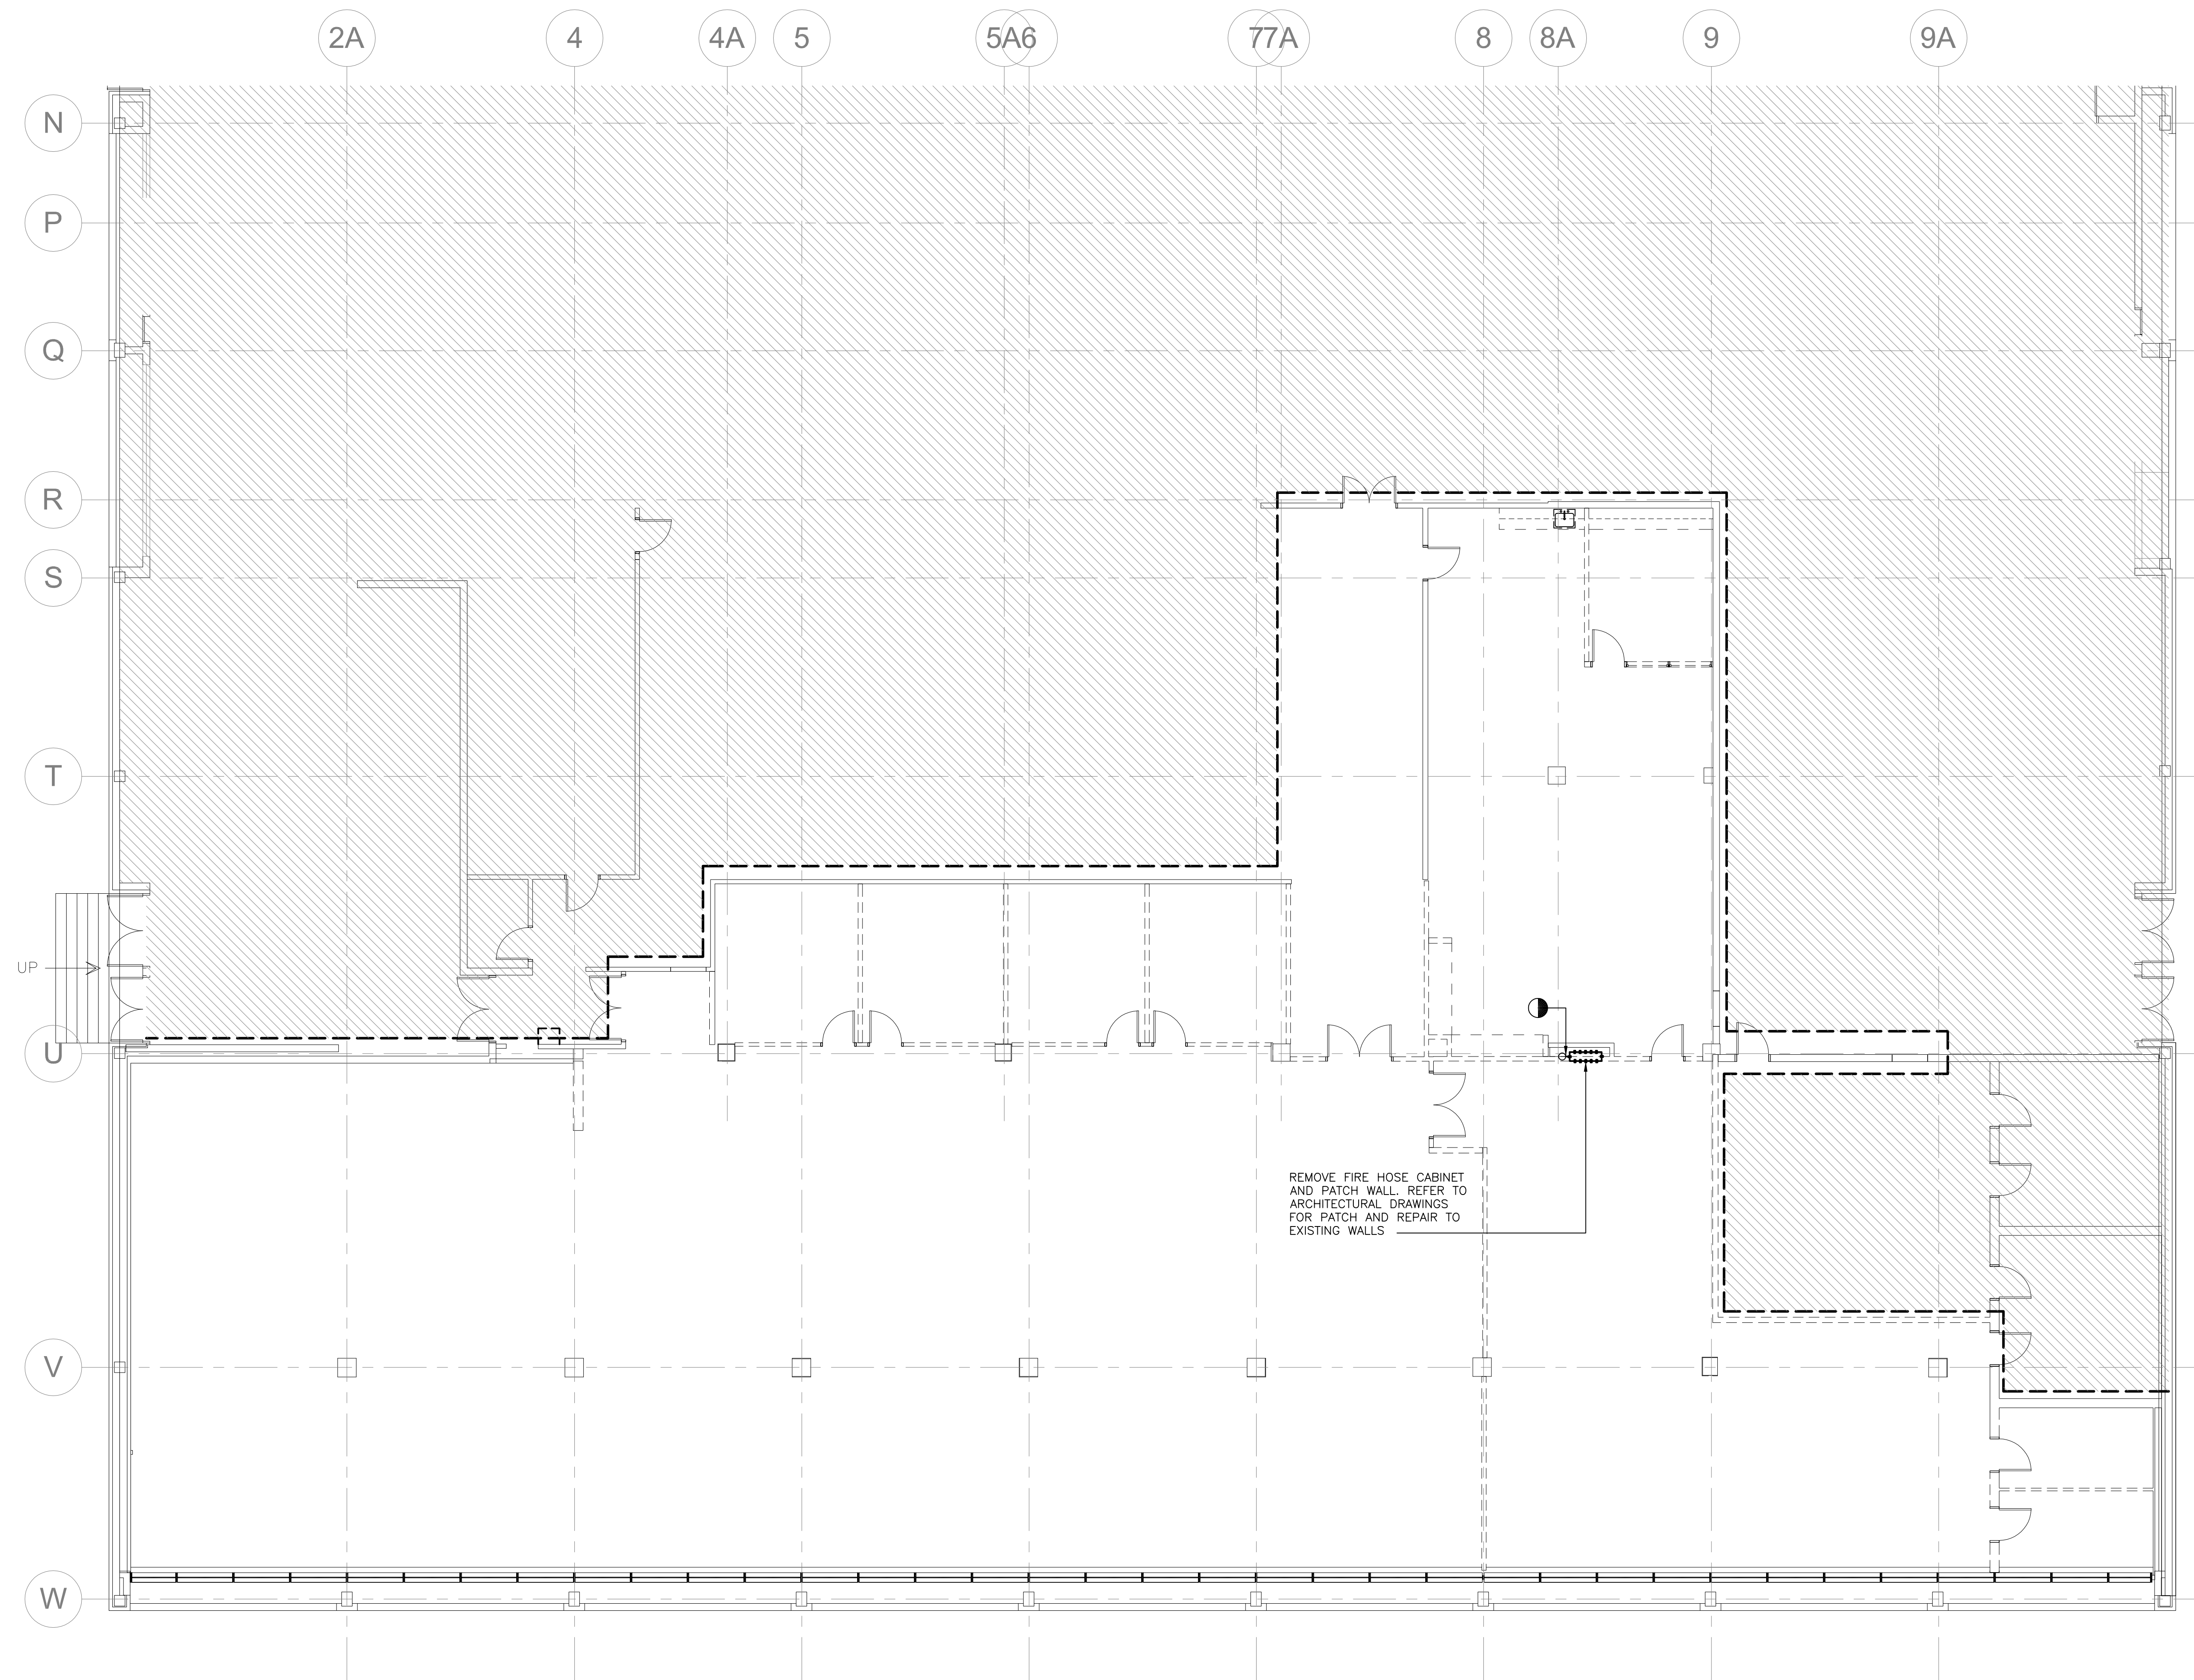


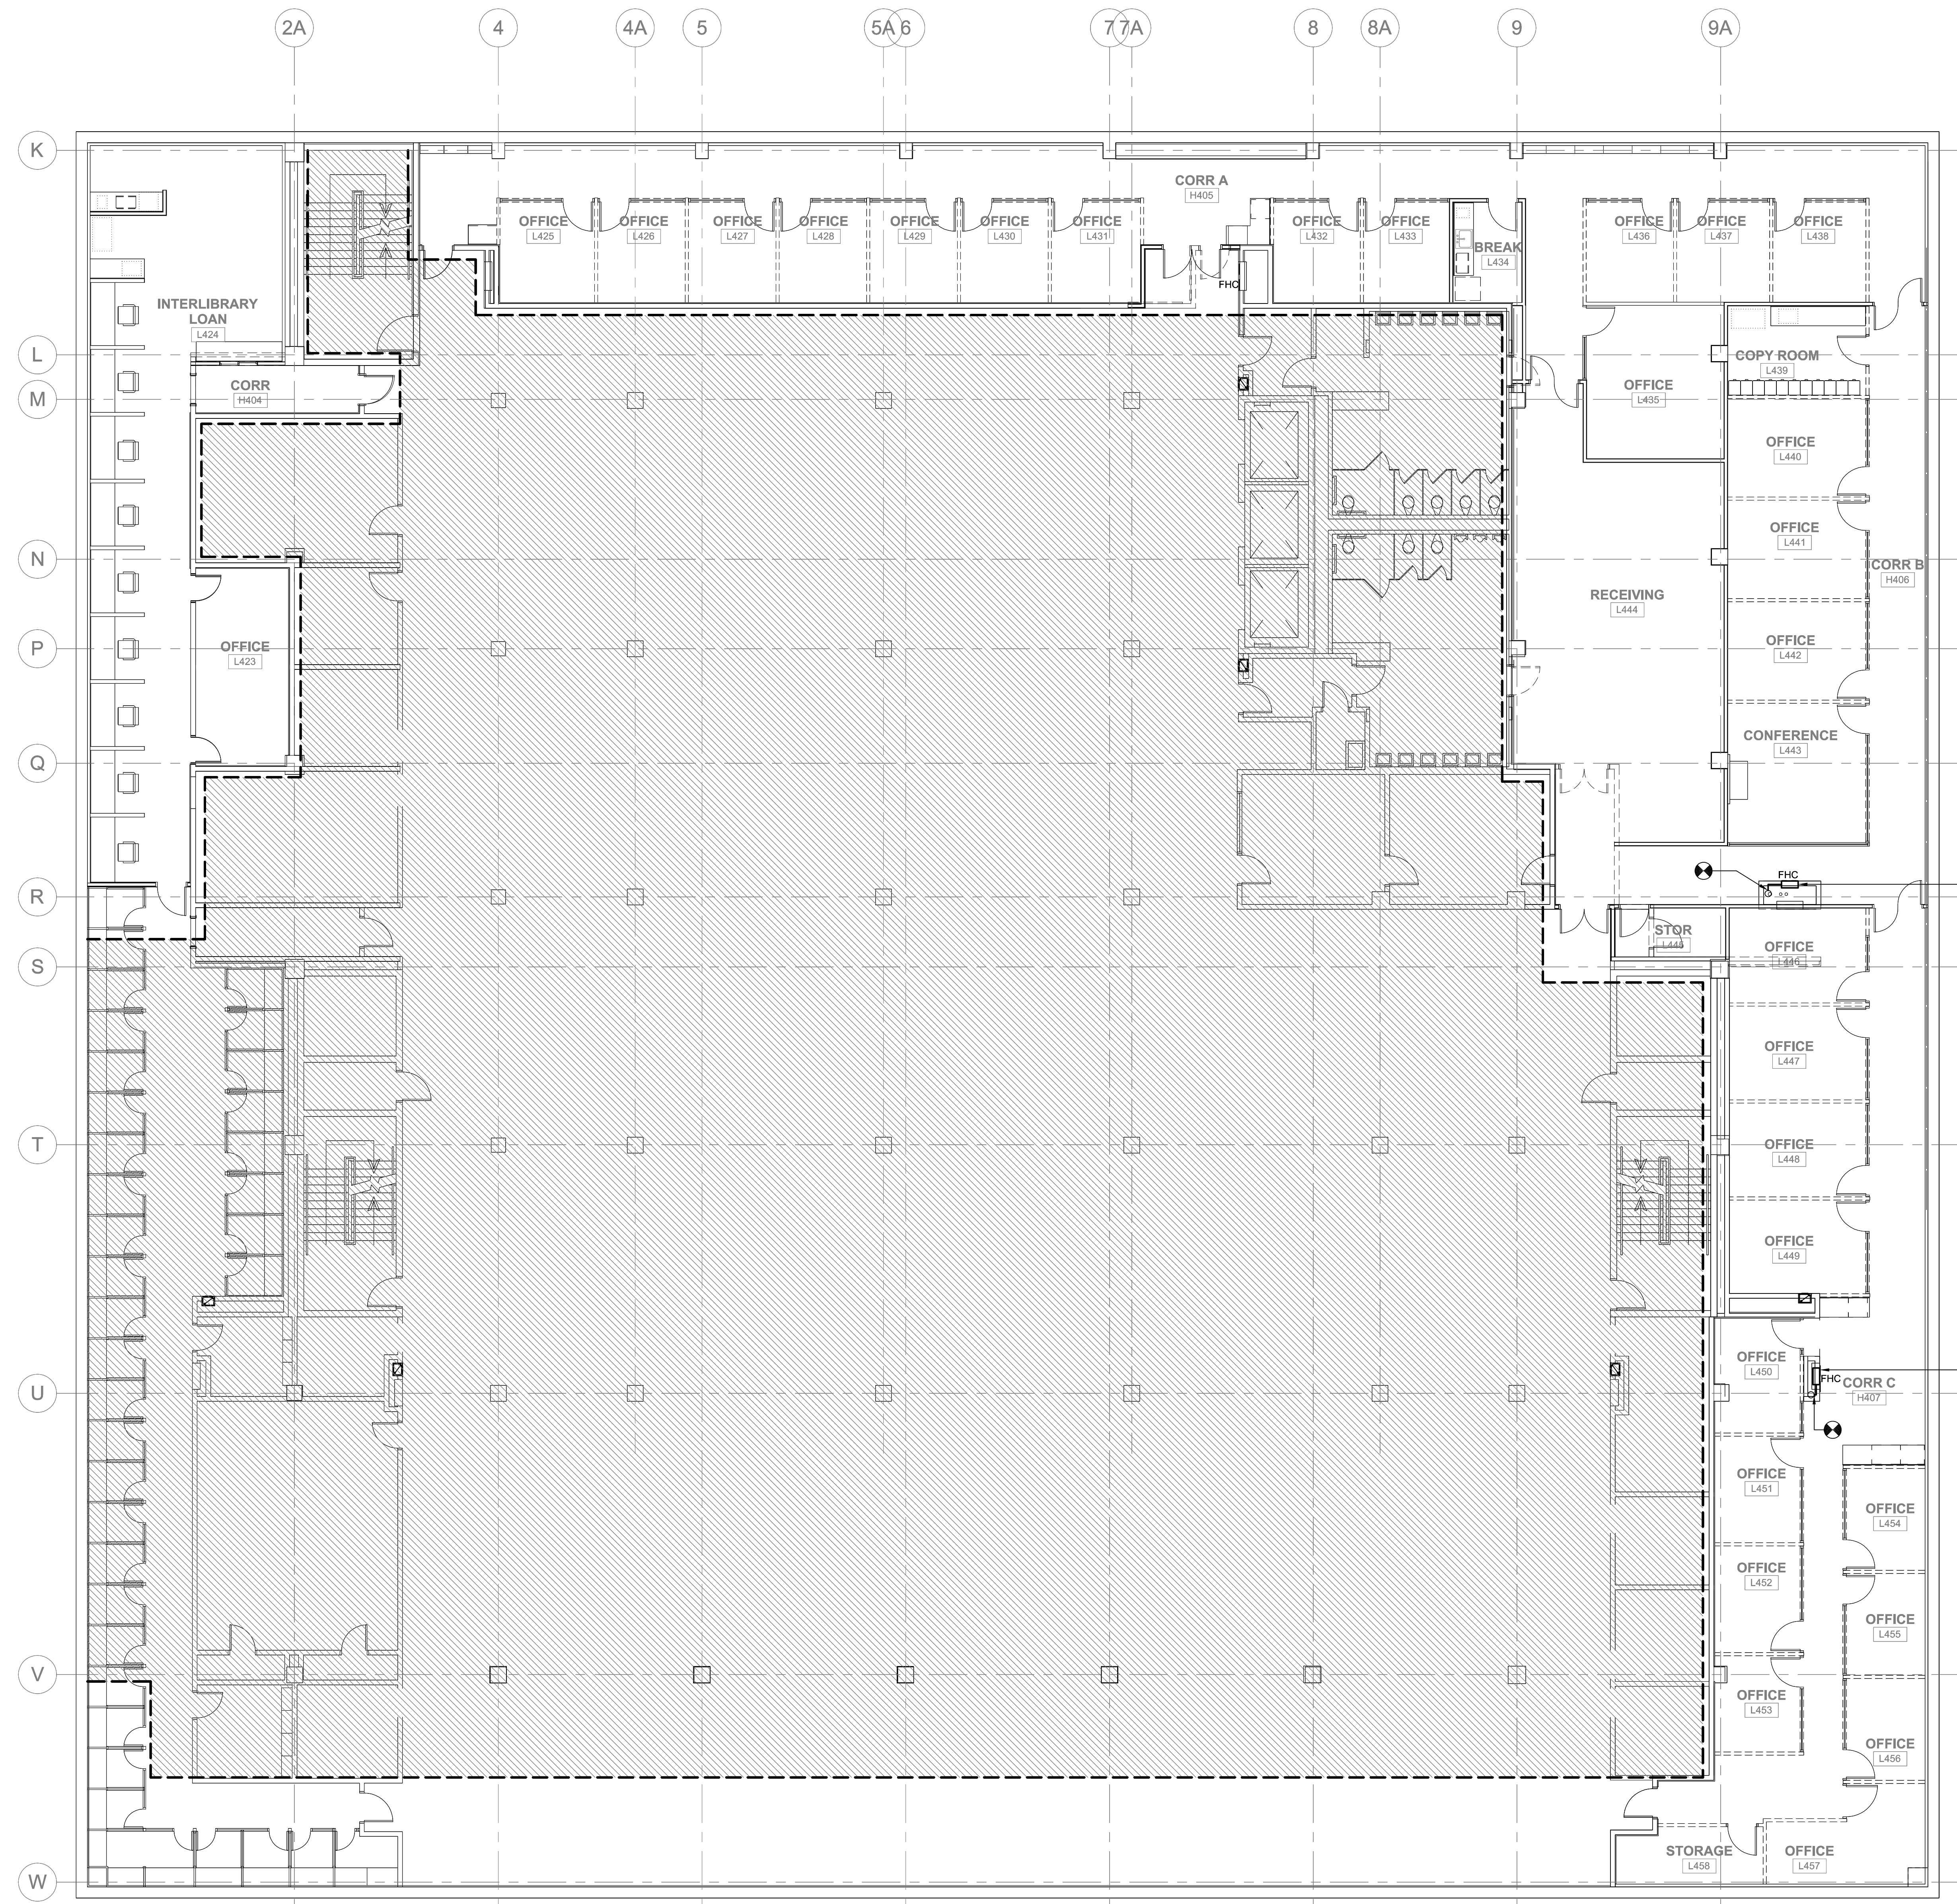


GENERAL NOTES:
 1. NOTIFY THE OWNER, IN WRITING, AT LEAST SEVEN (7) DAYS IN ADVANCE OF ALL REQUIRED SHUTDOWNS OF WATER, FIRE, SEWER, GAS, ELECTRICAL SERVICE, OR OTHER UTILITIES. UPON WRITTEN RECEIPT OF APPROVAL FROM OWNER, SHUTDOWN SHALL BE PERFORMED BETWEEN THE HOURS OF SIX (6) P.M. AND SIX (6) A.M. OR AS DIRECTED OTHERWISE BY THE OWNER AND SHALL BE ACCOMPLISHED AT NO ADDITIONAL CONTRACT COST. AT THE END OF EACH SHUTDOWN ALL SERVICES SHALL BE RESTORED SO THAT NORMAL USE OF THE UTILITIES CAN CONTINUE.

NEW FIRE VALVE AND EXTINGUISHER CABINET CONNECTED TO EXISTING PIPING, CROKER MODEL 1770 OR APPROVED EQUAL

NEW FIRE VALVE AND EXTINGUISHER CABINET CONNECTED TO EXISTING PIPING, CROKER MODEL 1770 OR APPROVED EQUAL

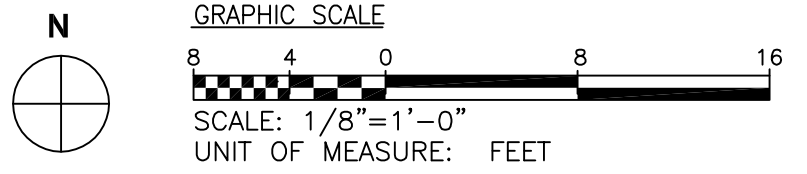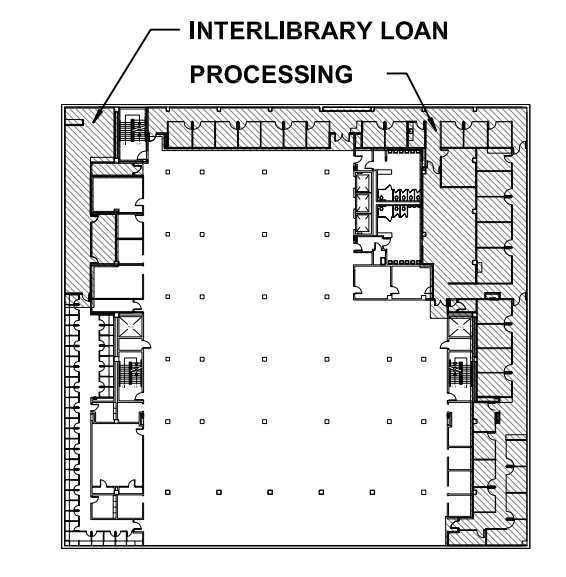

QUACKENBUSH ARCHITECTS + PLANNERS
 1217 Hampton Street
 Columbia, SC 29201
 T: 803.771.2999
 F: 803.771.2958

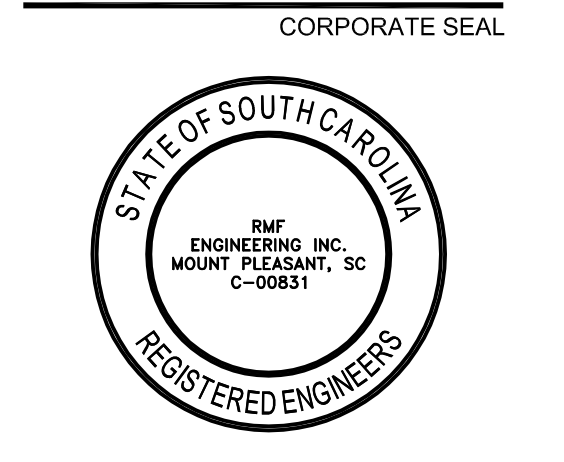

PROJECT TITLE
University of South Carolina
CAREER CENTER AT THOMAS COOPER LIBRARY
 GREENE STREET
 COLUMBIA, SC 29201

BID SET
 Conditions of Use: This drawing and the design therein are the property of Quackenbush Architects + Planners. The reproduction, copying, or use of this drawing without the written consent of Quackenbush Architects + Planners is prohibited and any infringement will be subject to legal action.

REVISIONS		
NO.	REVISION	DATE

SHEET INFORMATION
 Date: 04.08.13
 Project No.: 12.130.03
 Scale: 1/8" = 1'-0"
 Drawn By: BMW
 Checked By: DWZ

TITLE
LEVEL 4 - OVERALL - FIRE PROTECTION NEW WORK


SHEET NO.
FP2.4

GENERAL NOTES:

- NOTIFY THE OWNER, IN WRITING, AT LEAST SEVEN (7) DAYS IN ADVANCE OF ALL REQUIRED SHUTDOWNS OF WATER, FIRE, SEWER, GAS, ELECTRICAL SERVICE, OR OTHER UTILITIES. UPON WRITTEN RECEIPT OF APPROVAL FROM OWNER, SHUTDOWN SHALL BE PERFORMED BETWEEN THE HOURS OF SIX (6) P.M. AND SIX (6) A.M. OR AS DIRECTED OTHERWISE BY THE OWNER AND SHALL BE ACCOMPLISHED AT NO ADDITIONAL CONTRACT COST. AT THE END OF EACH SHUTDOWN ALL SERVICES SHALL BE RESTORED SO THAT NORMAL USE OF THE UTILITIES CAN CONTINUE.



CORPORATE SEAL

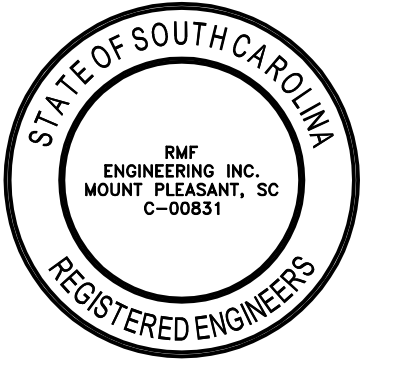

A/E SEAL



PROJECT TITLE

**University of
South Carolina**

**CAREER
CENTER AT
THOMAS
COOPER
LIBRARY**
GREENE STREET
COLUMBIA, SC 29201

BID SET

Conditions of Use: The drawing and the design therein are the property of Quackenbush Architects + Planners. The reproduction, copying, or use of this drawing without the written consent of Quackenbush Architects + Planners is prohibited and any infringement will be subject to legal action.

REVISIONS



NO.	REVISION	DATE

SHEET INFORMATION


Date: 04.08.13
Project No.: 12.130.03
Scale: 1/8" = 1'-0"
Drawn By: BMW
Checked By: DWZ

**LEVEL 5 -
CAREER
CENTER -
FIRE
PROTECTION
NEW WORK**


SHEET NO.

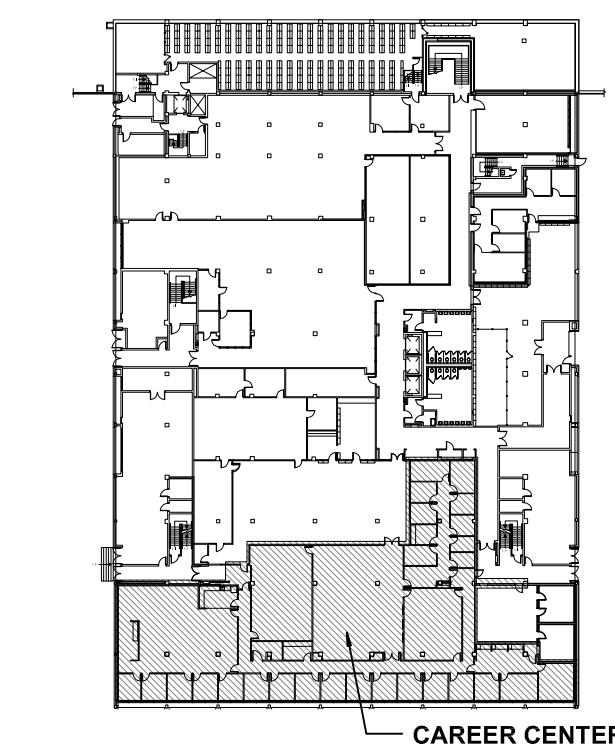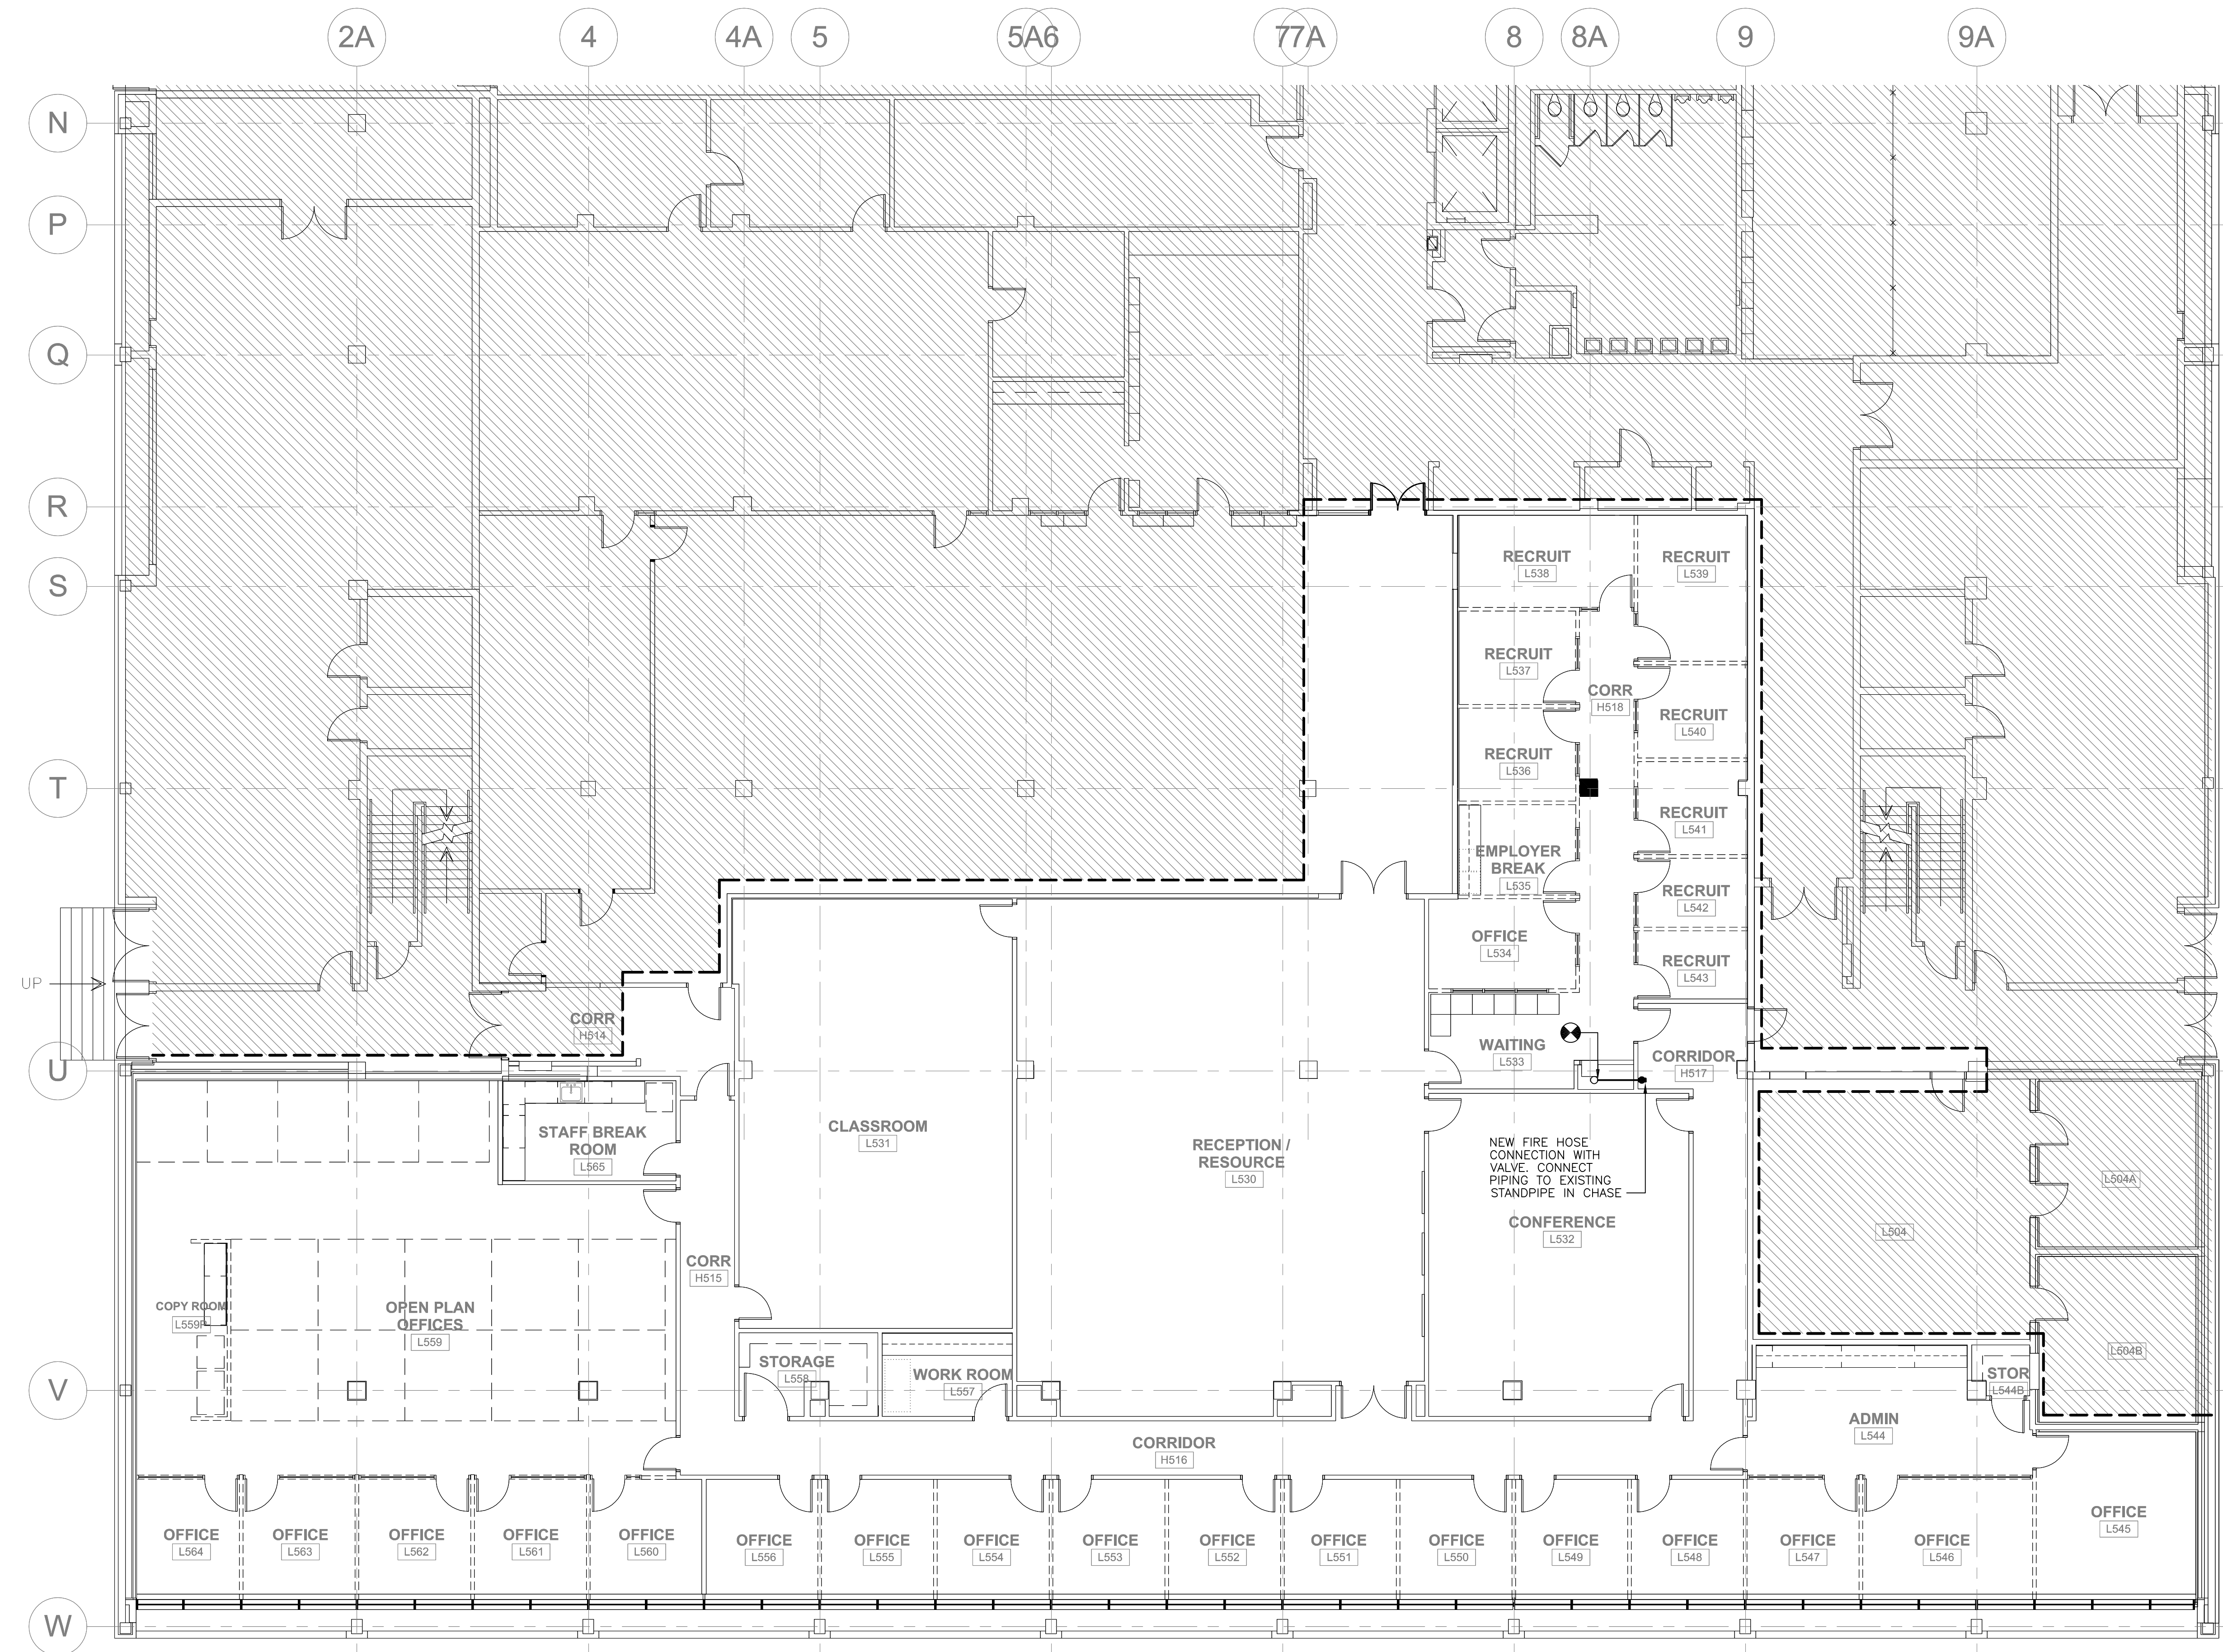FP2.5A

CAREER CENTER

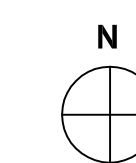


GRAPHIC SCALE
SCALE: 1/8" = 1'-0"
UNIT OF MEASURE: FEET

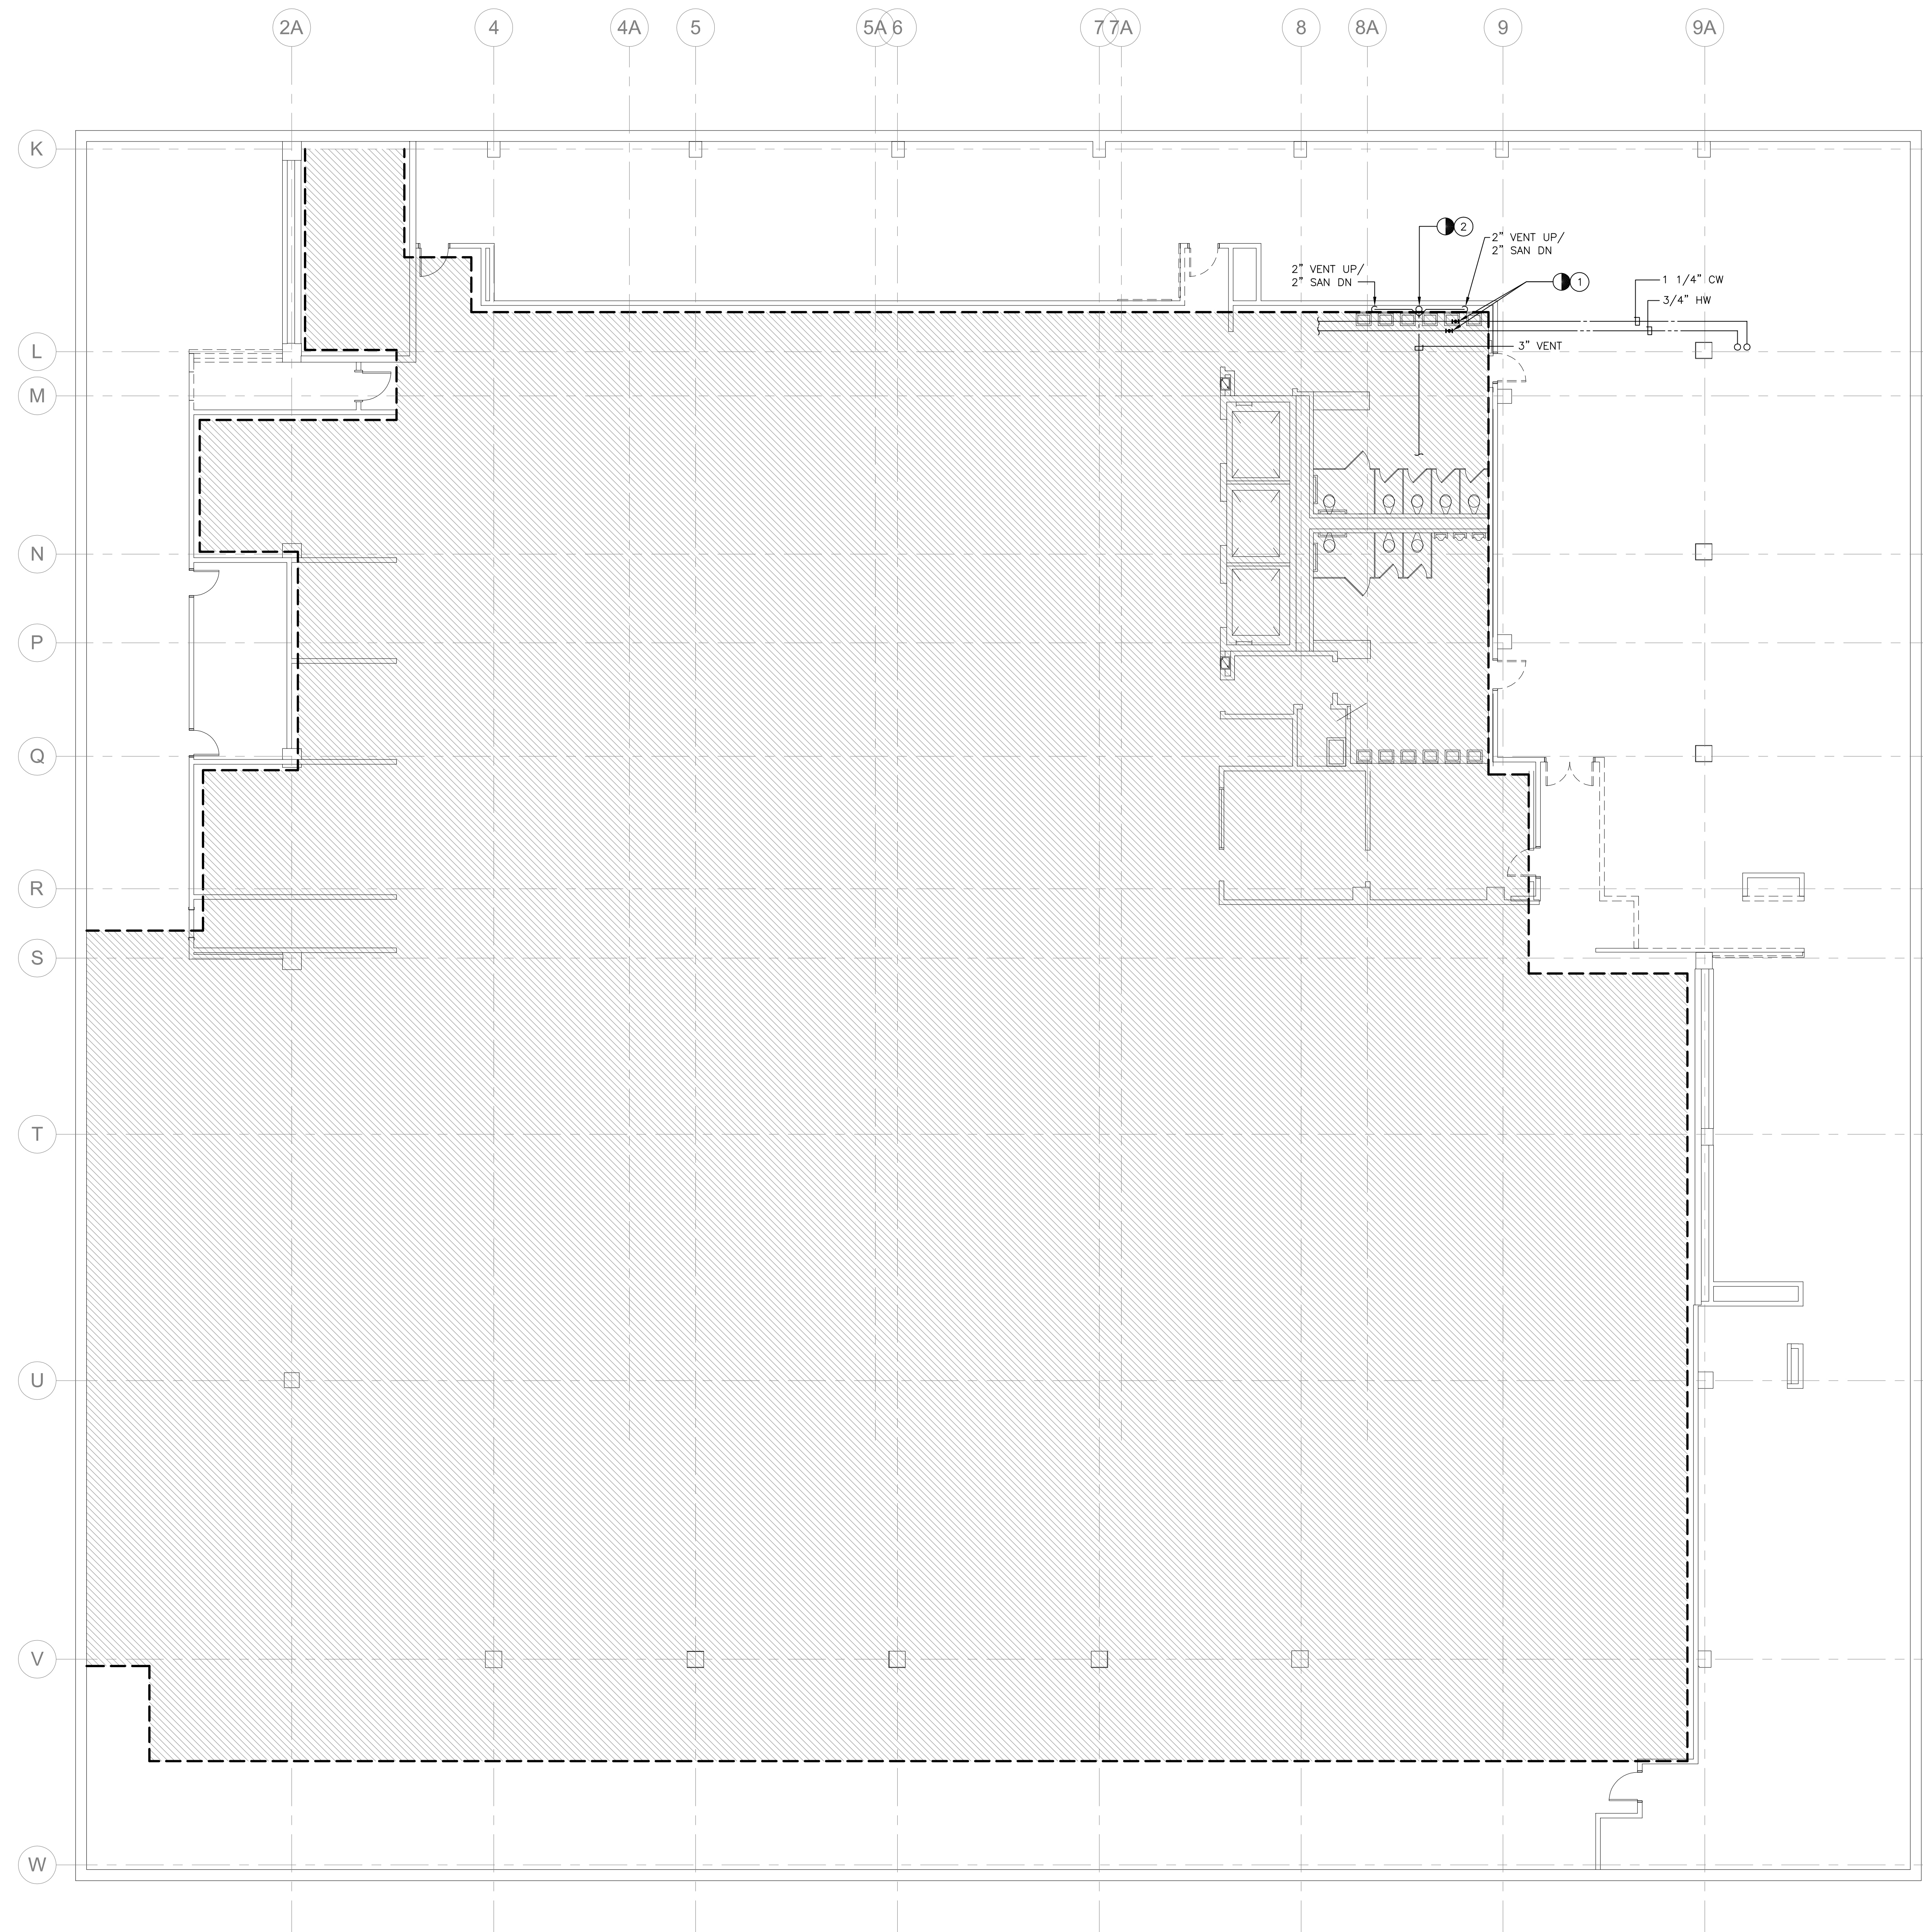

DRAWING NOTES:

- ① REMOVE SECTION OF 1 1/4" CW PIPING AND 3/4" HW PIPING REQUIRED TO MAKE NEW CONNECTION.
- ② REMOVE SECTION OF 2" VENT PIPING REQUIRED TO MAKE NEW CONNECTION.

CORPORATE SEAL

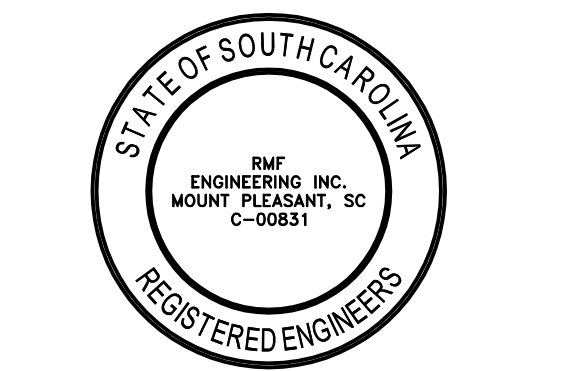

A/E SEAL



PROJECT TITLE

**University of
South Carolina**

**CAREER
CENTER AT
THOMAS
COOPER
LIBRARY**
GREENE STREET
COLUMBIA, SC 29201

BID SET

Conditions of Use: This drawing and the design therein are the property of Quackenbush Architects + Planners. The reproduction, copying, or use of this drawing without the written consent of Quackenbush Architects + Planners is prohibited and any infringement will be subject to legal action.



REVISIONS		
NO.	REVISION	DATE


SHEET INFORMATION	
Date	04.08.13
Project No.	12.130.03
Scale	1/8" = 1'-0"
Drawn By	BMW
Checked By	DWZ

**LEVEL 4 -
OVERALL -
PLUMBING
DEMOLITION**

SHEET NO.

P1.4

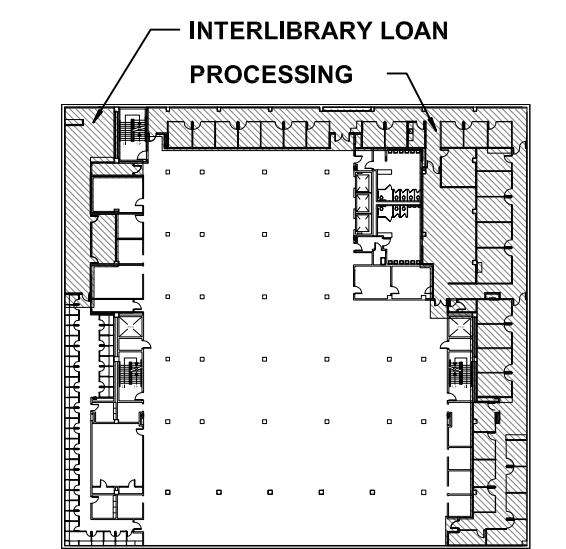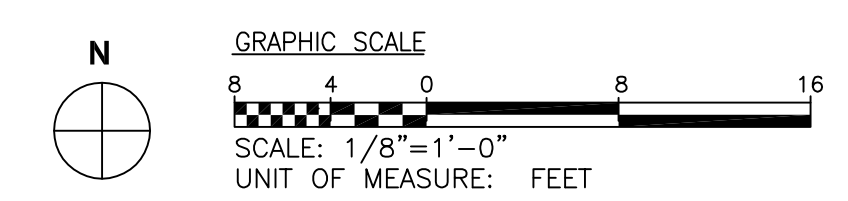

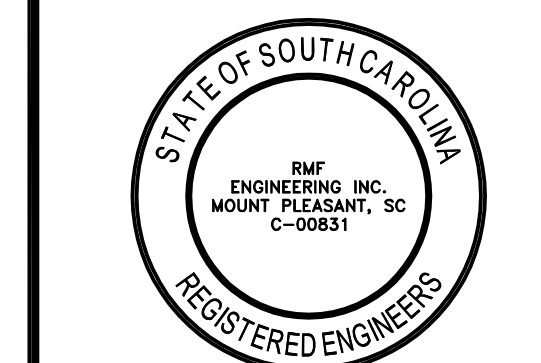

**University of
South Carolina**

**CAREER
CENTER AT
THOMAS
COOPER
LIBRARY**
GREENE STREET
COLUMBIA, SC 29201

BID SET

Conditions of Use: The drawing and the design herein are the property of Quackebush Architects + Planners. The reproduction, copying, or use of this drawing without the written consent of Quackebush Architects + Planners is prohibited and any engagement will be subject to legal action.

REVISIONS	
NO.	DATE

SHEET INFORMATION




Date: 04.08.13
Project No.: 12.130.03
Scale: 1/8" = 1'-0"
Drawn By: BMW
Checked By: DWZ

TITLE


**LEVEL 5 -
CAREER
CENTER -
PLUMBING
DEMOLITION**

DRAWING NOTES:

- 1 REMOVE 1/2" CW, 1/2" HW, 2" VENT AND 2" SANITARY PIPING TO 6" ABOVE THE FLOOR FOR CONNECTION TO NEW SINK IN SAME LOCATION.
- 2 REMOVE EXISTING DRINKING FOUNTAIN AND PROVIDE TO THE OWNER FOR SALVAGE. CAP ALL PIPING THAT SERVES THE FOUNTAIN AND PATCH WALL.

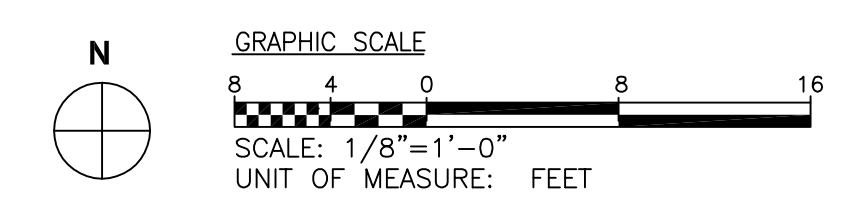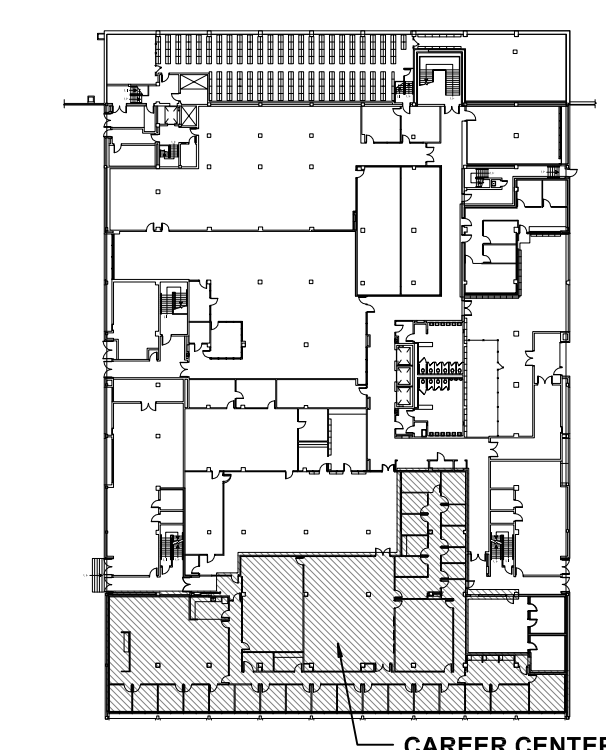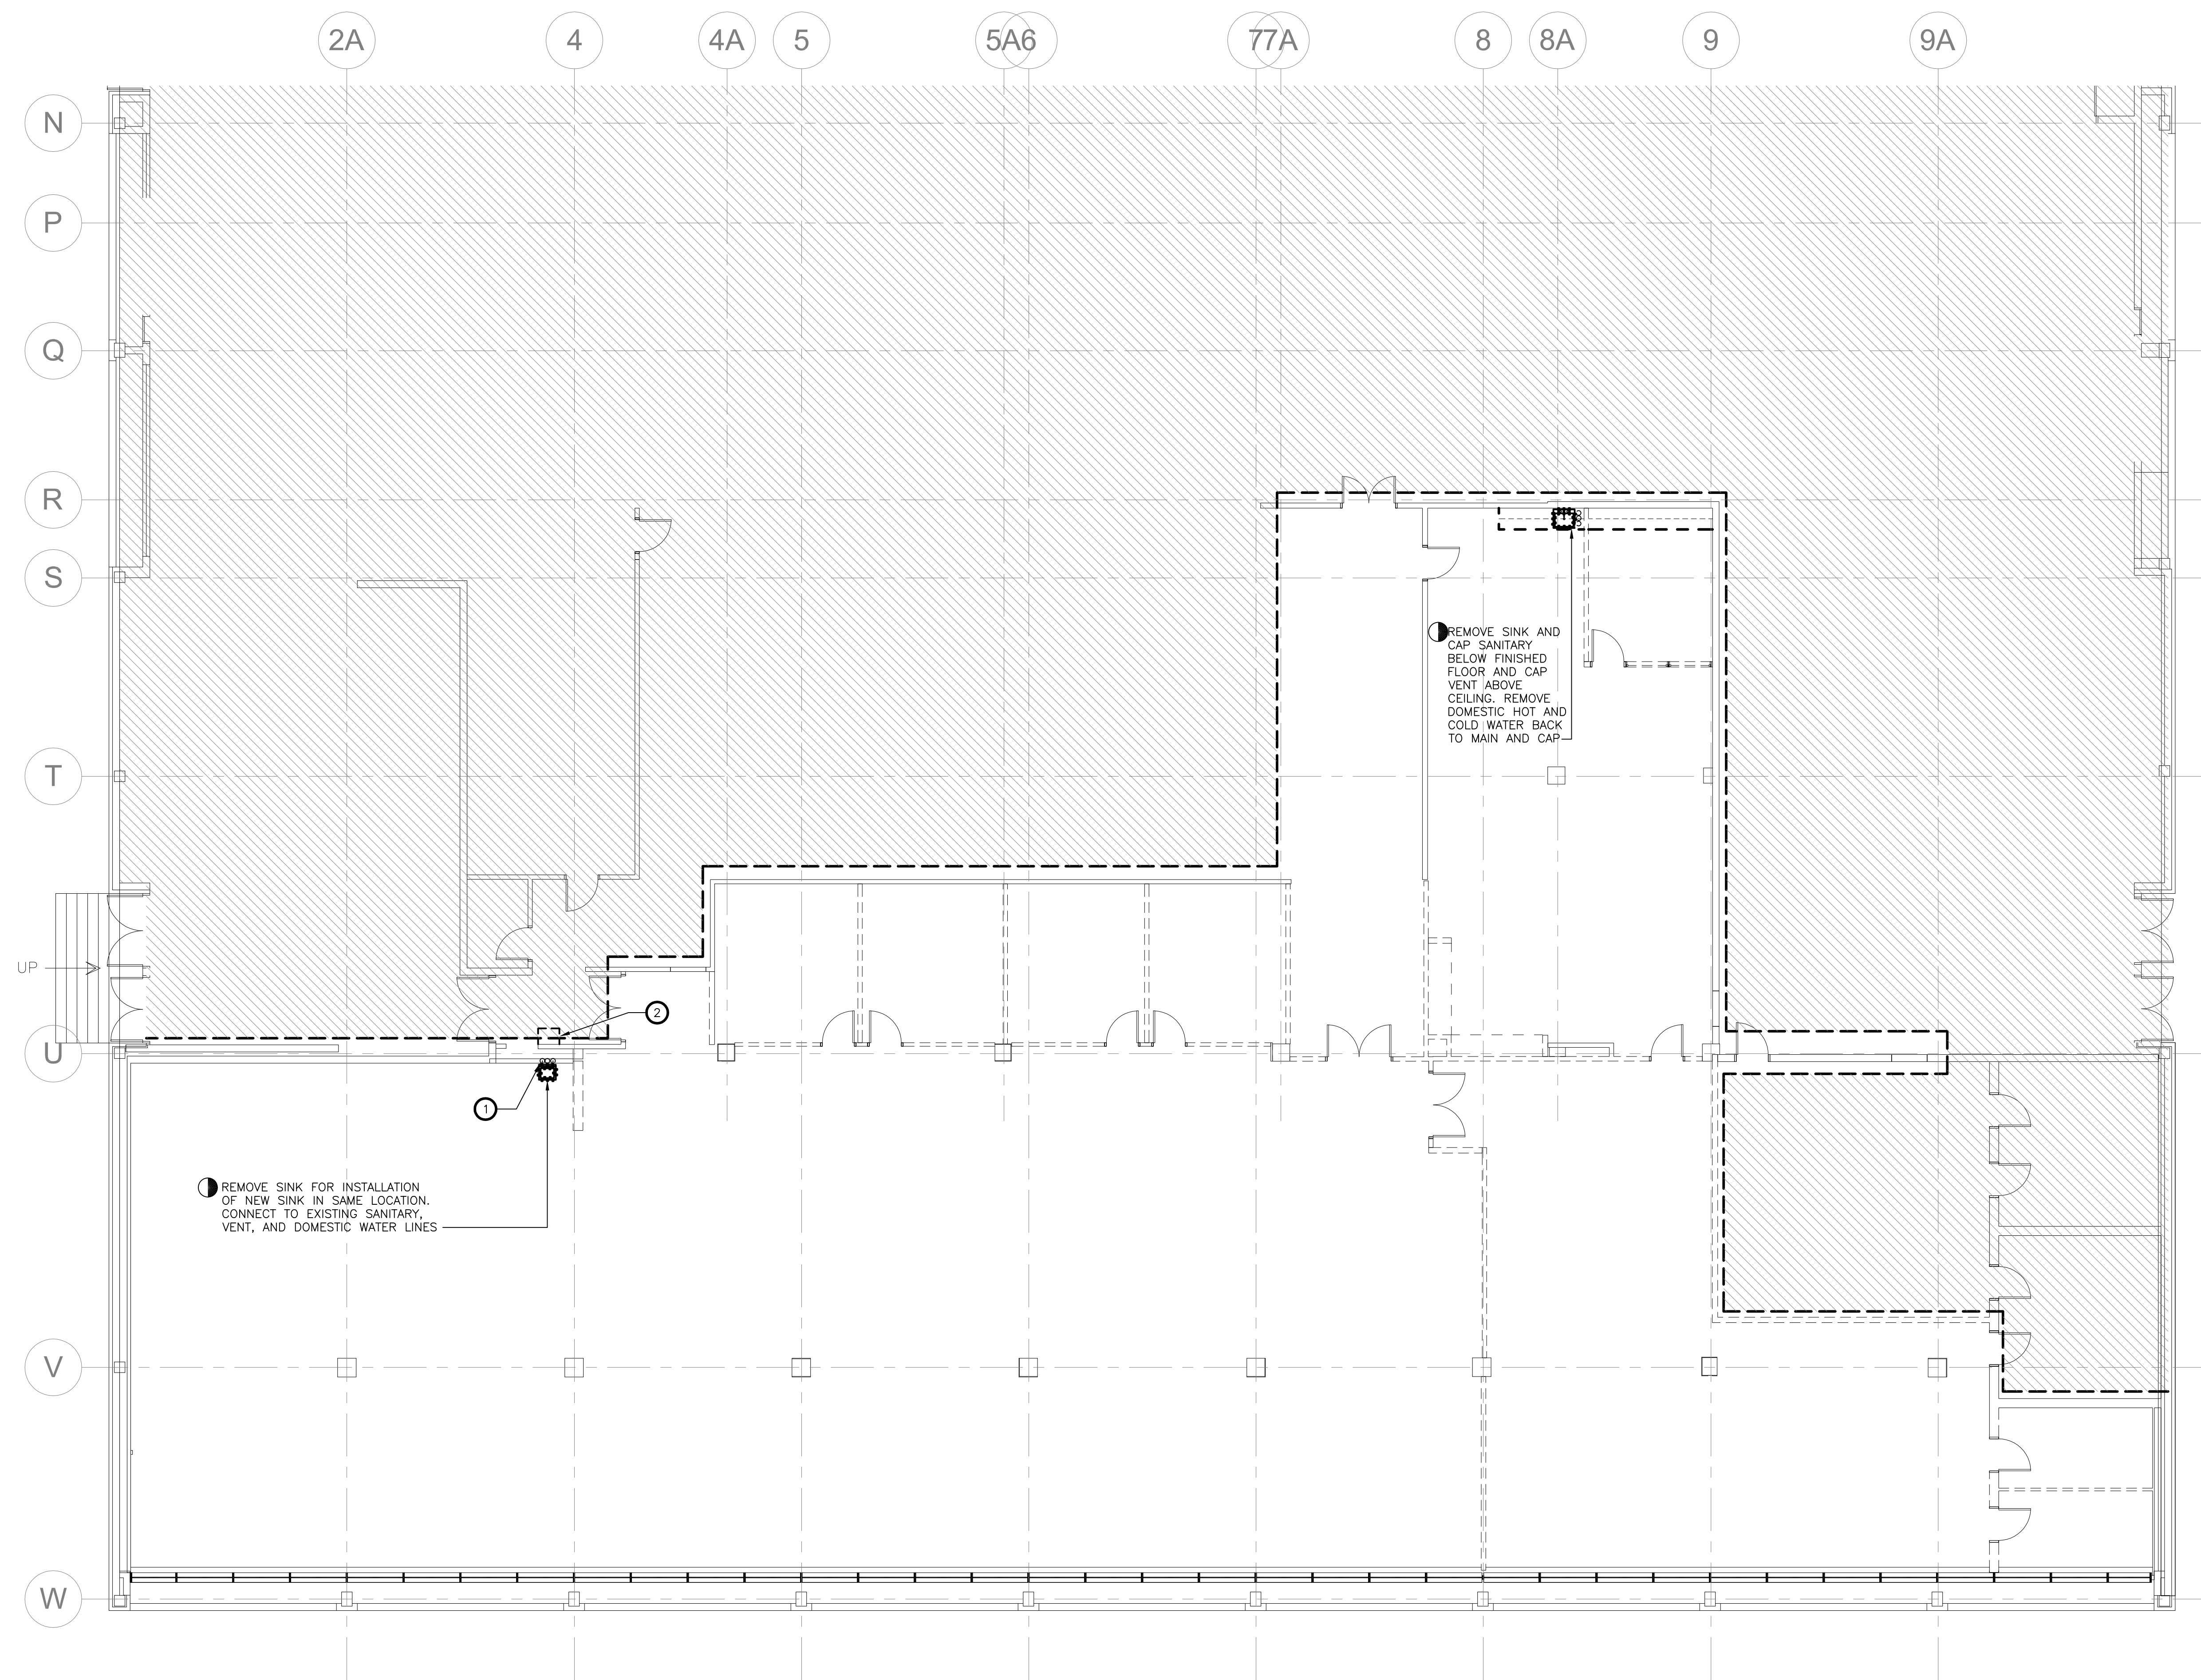

CORPORATE SEAL

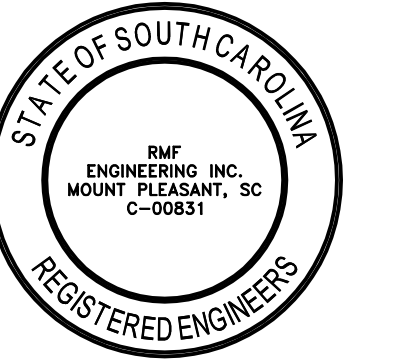

A/E SEAL



PROJECT TITLE

**University of
South Carolina**

**CAREER
CENTER AT
THOMAS
COOPER
LIBRARY**
GREENE STREET
COLUMBIA, SC 29201

BID SET





Conditions of Use: This drawing and the design therein are the property of Quackenbush Architects + Planners. The reproduction, copying, or use of this drawing without the written consent of Quackenbush Architects + Planners is prohibited and any engagement will be subject to legal action.


REVISIONS	
NO.	DATE

SHEET INFORMATION	
Date	04.08.13
Project No.	12.130.03
Scale	1/8" = 1'-0"
Drawn By	BMW
Checked By	DWZ

TITLE
**LEVEL 5 -
GOV'T DOCS
AND MAPS -
PLUMBING
DEMOLITION**

SHEET NO.
P1.5B

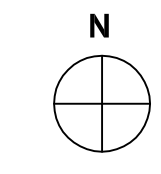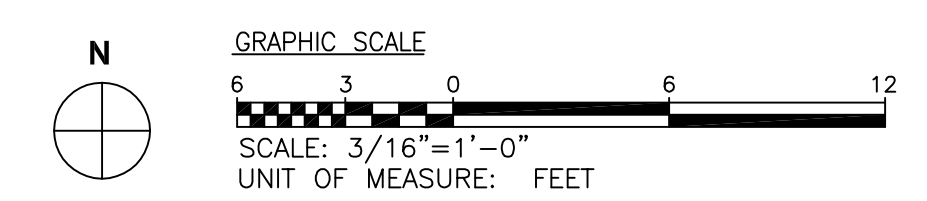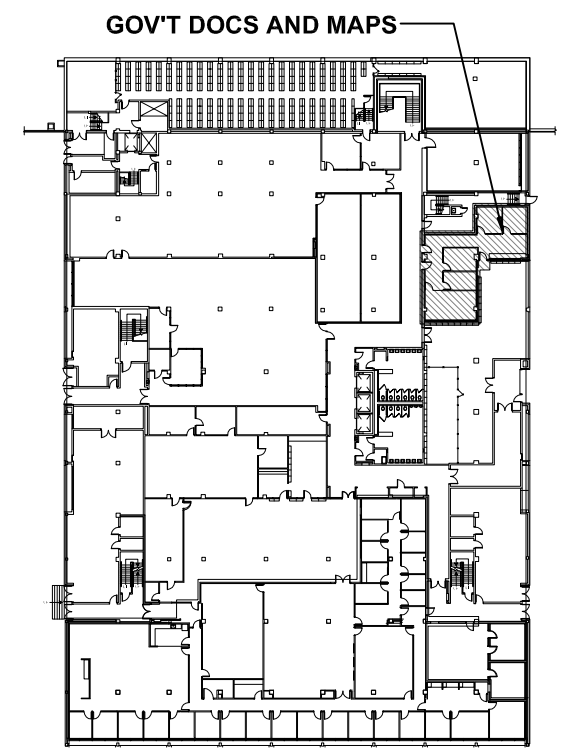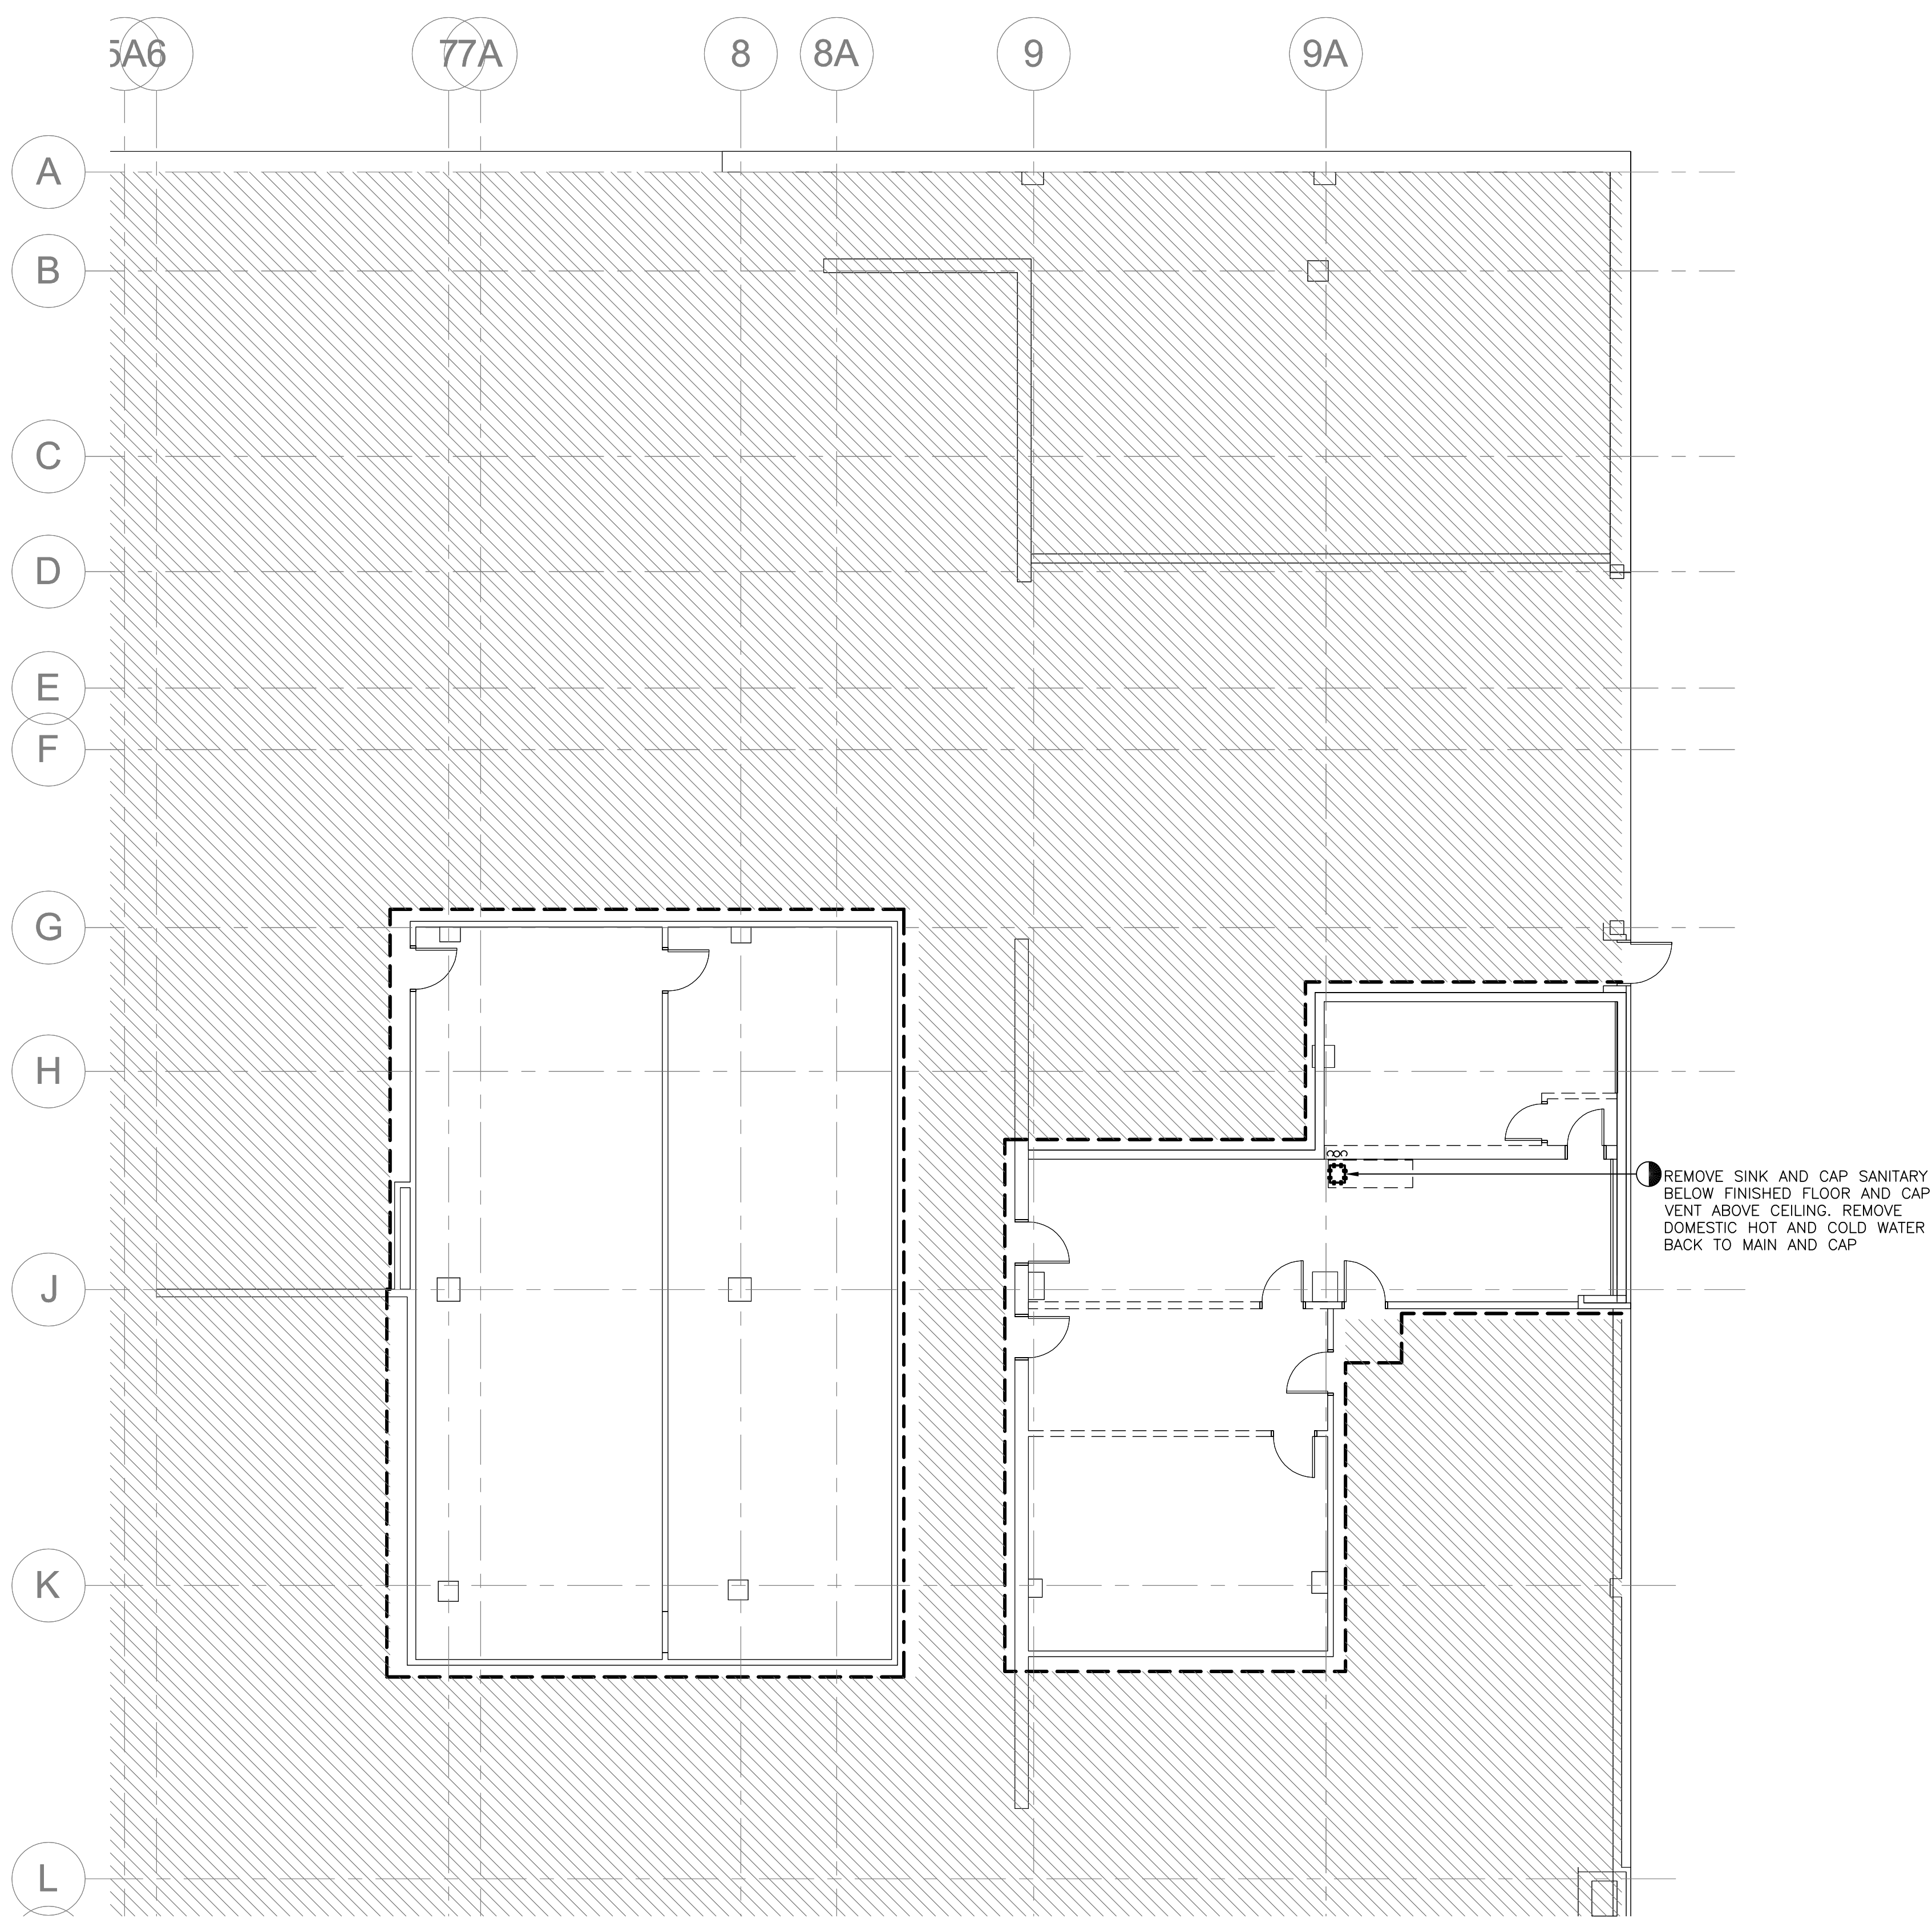


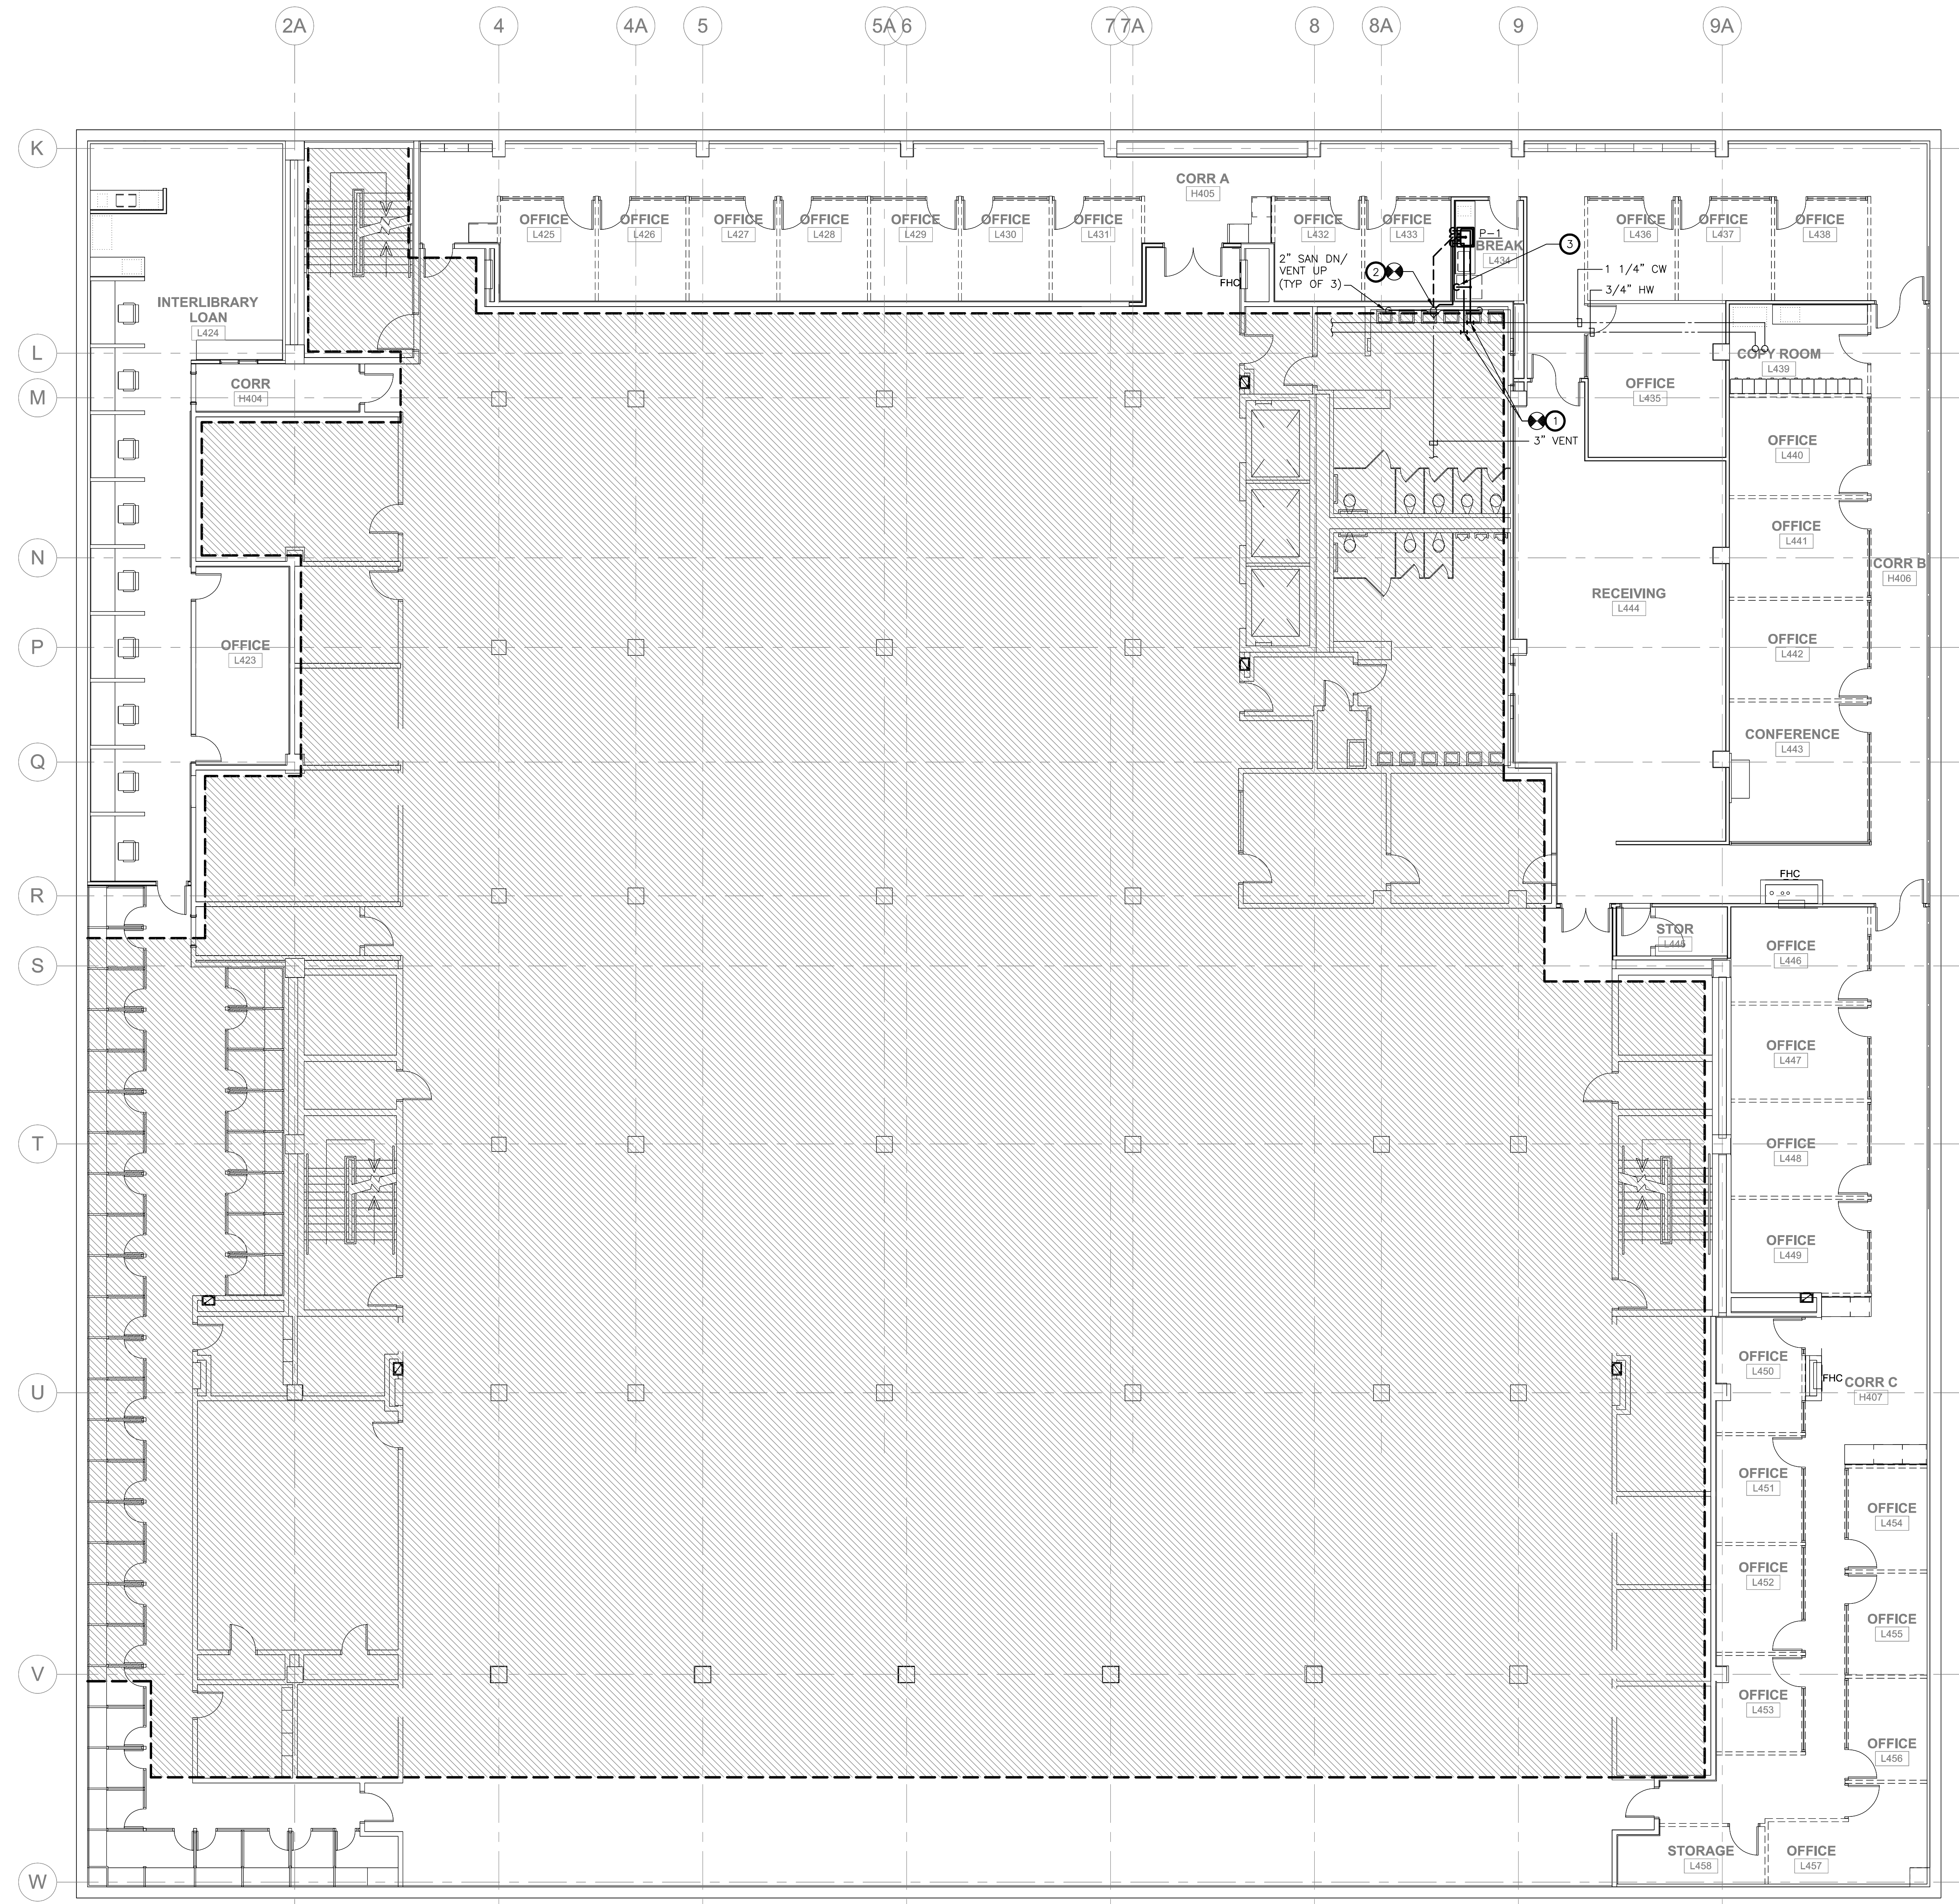

GENERAL NOTES:
 1. ALL MATERIALS USED IN THE CEILING MUST BE PLENUM RATED.

- DRAWING NOTES:**
- CONNECT 1/2" CW TO EXISTING 1 1/4" CW PIPING AND 1/2" HW TO EXISTING 3/4" HW PIPING SERVING ADJACENT RESTROOM.
 - CONNECT 1 1/2" VENT PIPING TO EXISTING 2" VENT SERVING ADJACENT RESTROOM.
 - 1/2" CW DN TO VALVE BOX. PROVIDE VALVE BOX FOR CONNECTION TO REFRIGERATOR ICE MAKER. VALVE BOX SHALL BE SIOUX CHIEF OX BOX MODEL 669-1010MF OR APPROVED EQUAL.

QUACKENBUSH
 ARCHITECTS + PLANNERS
 1217 Hampton Street
 Columbia, SC 29201
 T: 803.771.2999
 F: 803.771.2958

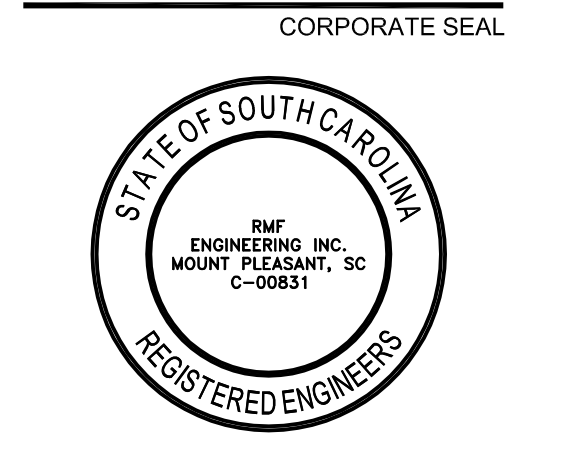

University of South Carolina
CAREER CENTER AT THOMAS COOPER LIBRARY
 GREENE STREET
 COLUMBIA, SC 29201



BID SET
 Conditions of Use: This drawing and the design therein are the property of Quackenbush Architects + Planners. The reproduction, copying, or use of this drawing without the written consent of Quackenbush Architects + Planners is prohibited and any infringement will be subject to legal action.

REVISIONS	
NO.	DATE

SHEET INFORMATION
 Date: 04.08.13
 Project No.: 12.130.03
 Scale: 1/8" = 1'-0"
 Drawn By: BMW
 Checked By: DWZ

LEVEL 4 - OVERALL - PLUMBING NEW WORK

P2.4

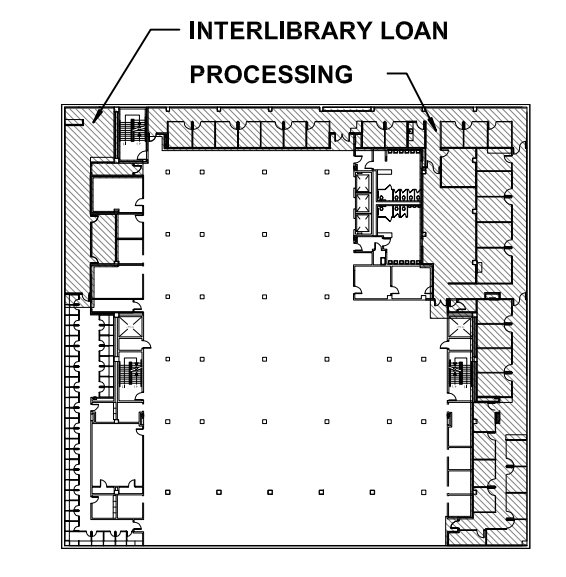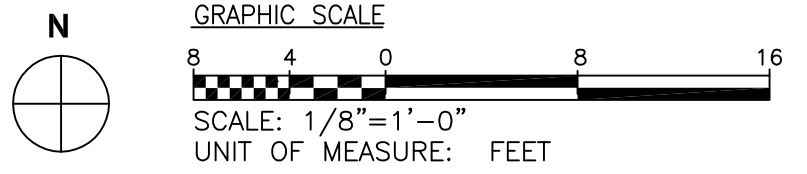

PLUMBING FIXTURE SCHEDULE

DESIGNATION	FIXTURE	ROUGH-IN CONNECTION				FIXTURE UNITS			BASIS OF DESIGN	REMARKS
		CW	HW	SAN	VENT	CW	HW	SAN		
P-1	KITCHEN SINK	1/2	1/2	1 1/2	1 1/2	1.0	1.0	2.0	AMERICAN STANDARD 20SB.251900.073, AMERICAN STANDARD 4275.550	(1)




NOTES:
1. REFER TO ARCHITECTURAL DRAWINGS FOR MOUNTING HEIGHTS.

GENERAL NOTES:

1. ALL MATERIALS USED IN THE CEILING MUST BE PLENUM RATED.

DRAWING NOTES:

- (1) CONNECT NEW 1/2" CW, 1/2" HW, 2" SANITARY AND 2" VENT TO EXISTING PIPING.
- (2) PROVIDE VALVE BOX FOR CONNECTION TO REFRIGERATOR ICE MAKER. VALVE BOX SHALL BE SIOUX CHIEF OX BOX MODEL 669-1010MF OR APPROVED EQUAL.

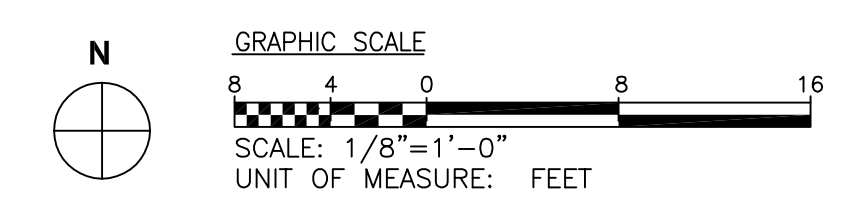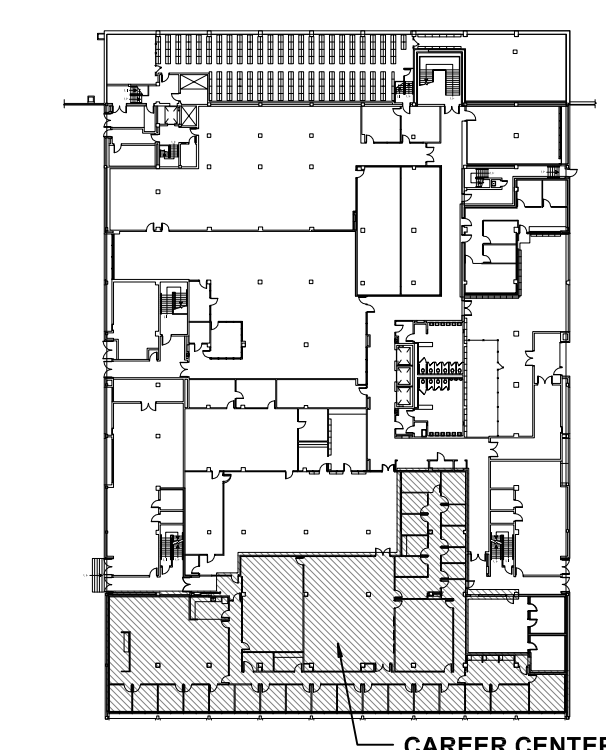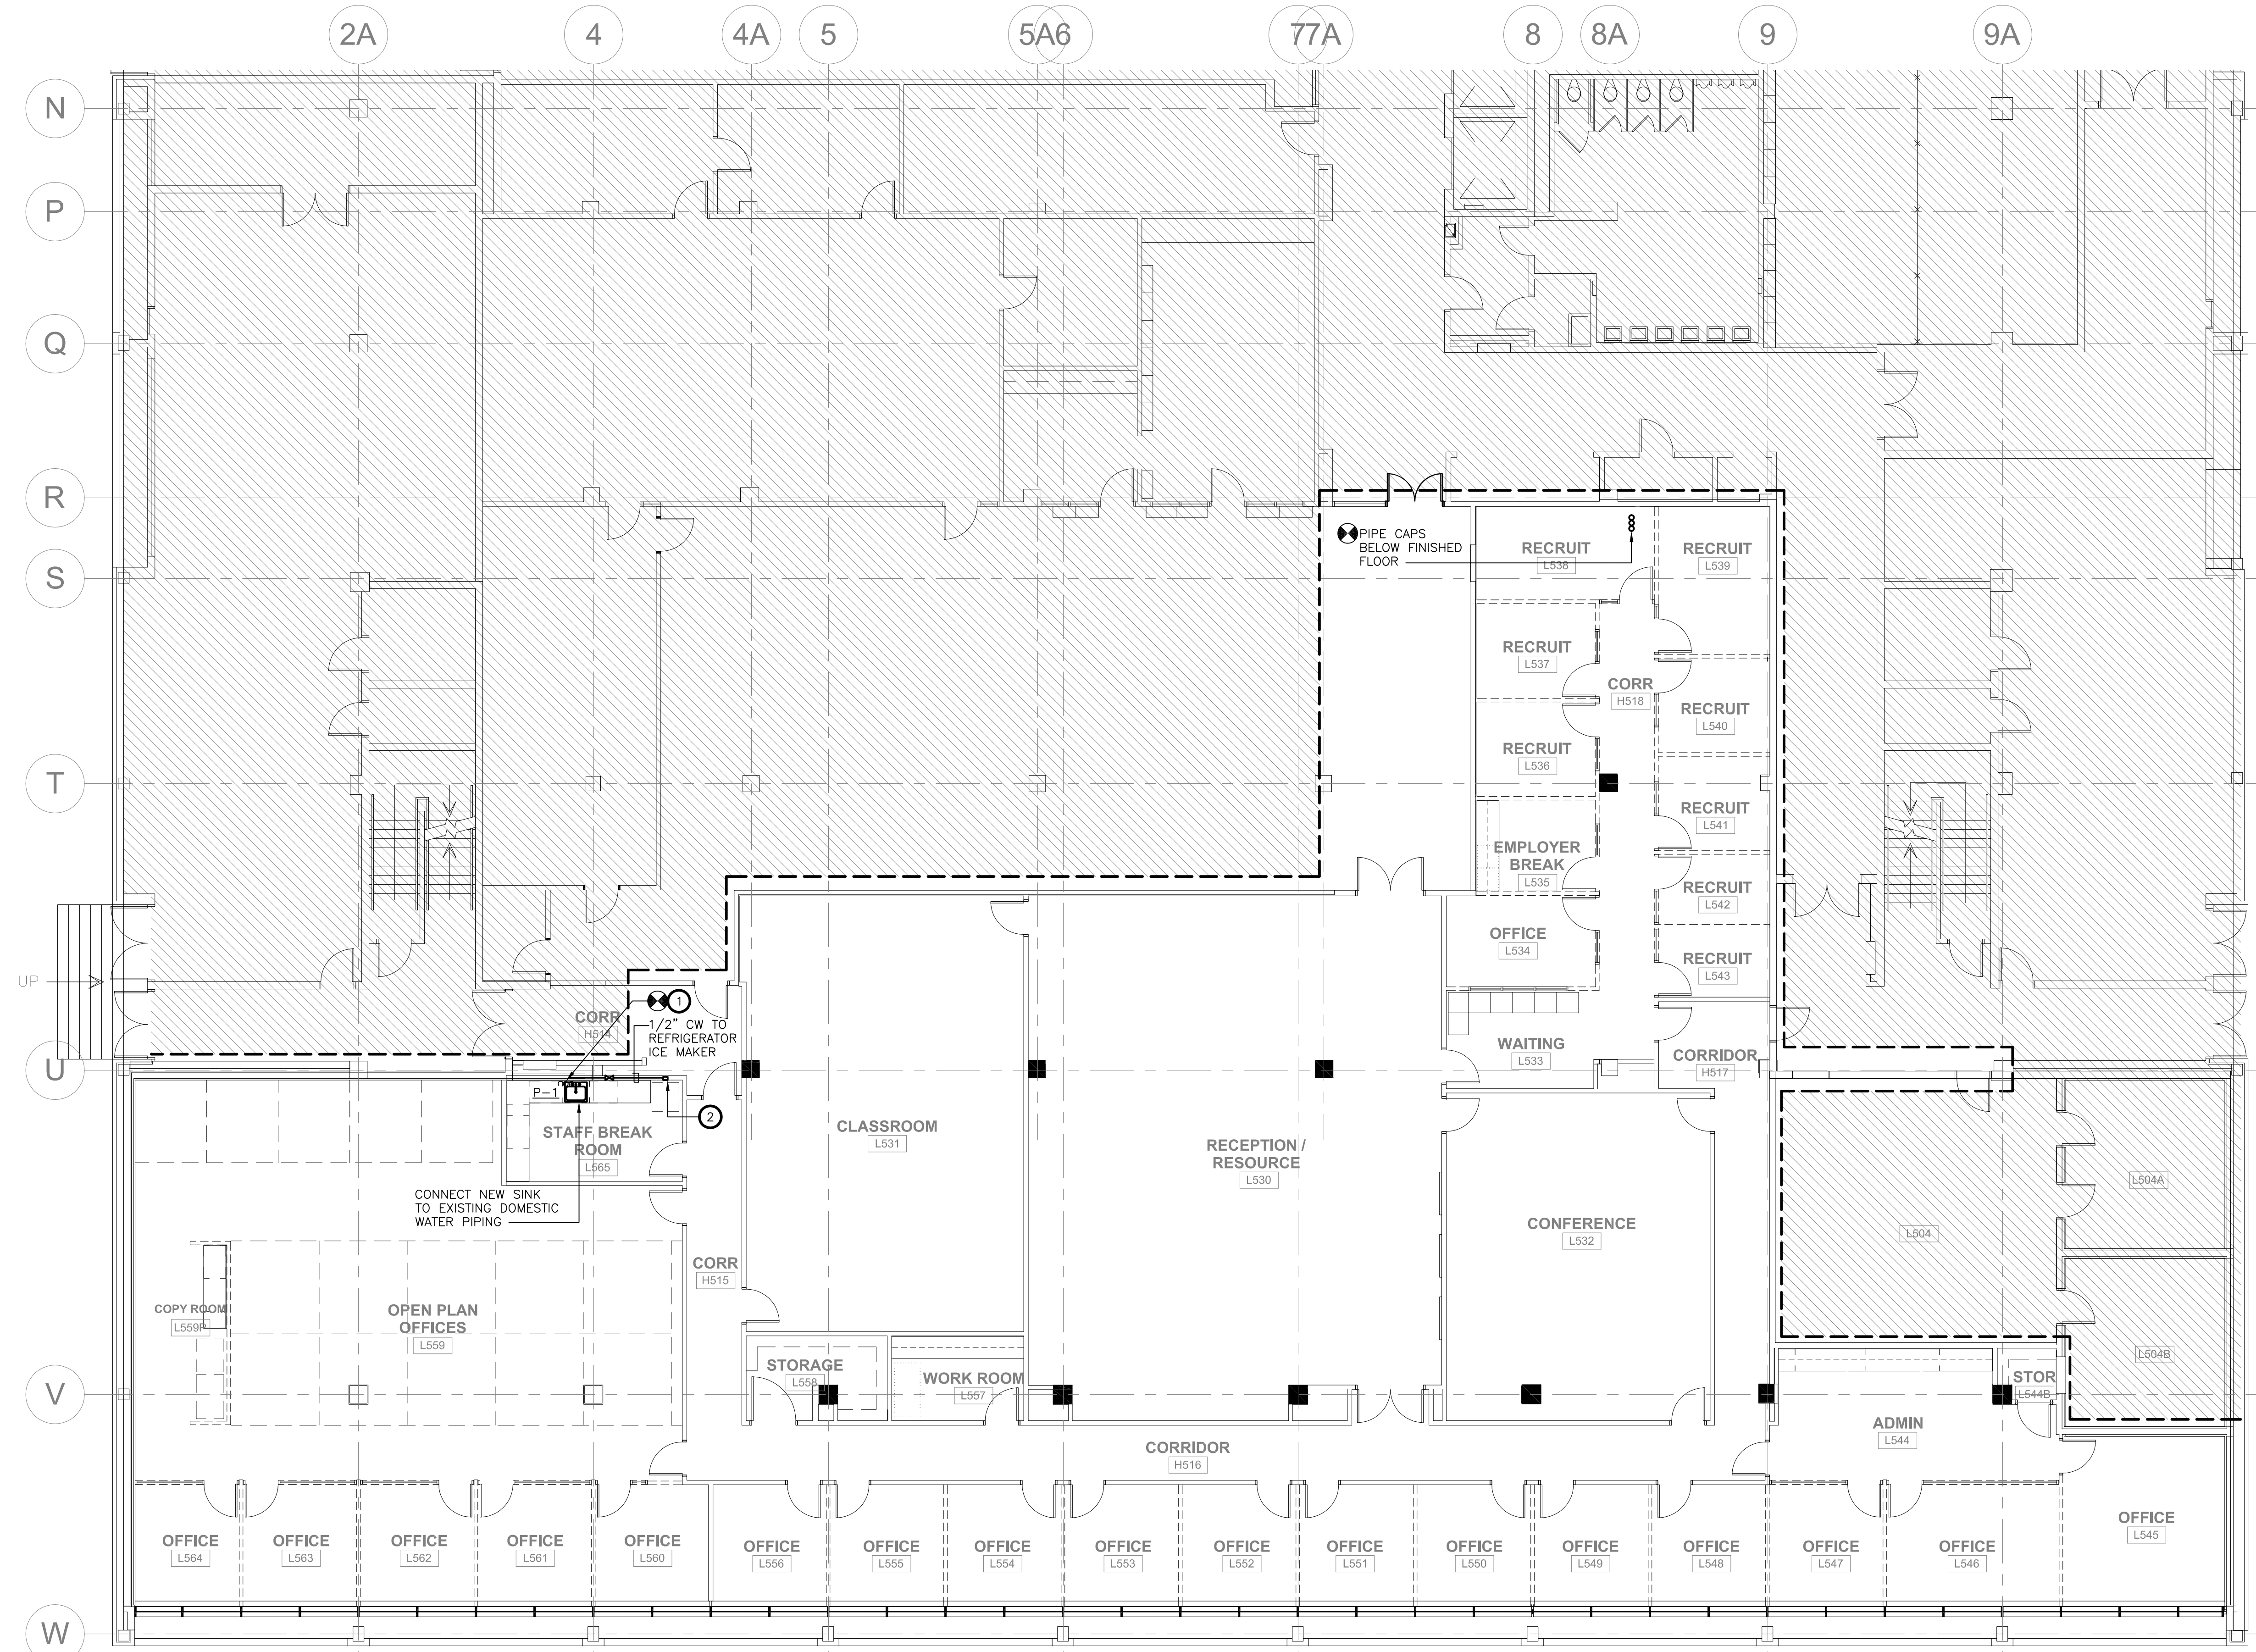

QUACKENBUSH
ARCHITECTS + PLANNERS


1217 Hampton Street
Columbia, SC 29201

T: 803.771.2999
F: 803.771.2958




RMF ENGINEERING, INC.
194 SEVEN FARMS DR.
SUITE G
CHARLESTON, SC 29492
RMF JOB #: 31292.A0

CORPORATE SEAL

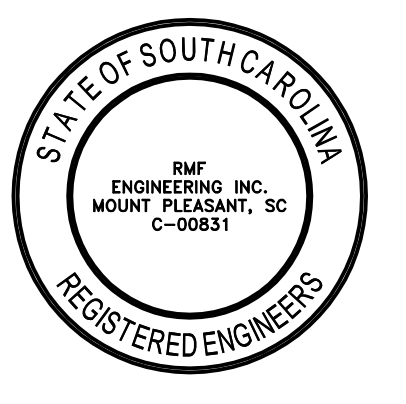

STATE OF SOUTH CAROLINA
RMF ENGINEERING, INC.
MOUNT PLEASANT, SC
C-20063
REGISTERED ENGINEERS

A/E SEAL



STATE OF SOUTH CAROLINA
RMF ENGINEERING, INC.
MOUNT PLEASANT, SC
C-20063
REGISTERED ENGINEERS

PROJECT TITLE

**University of
South Carolina**

**CAREER
CENTER AT
THOMAS
COOPER
LIBRARY**
GREENE STREET
COLUMBIA, SC 29201

BID SET

Conditions of Use: This drawing and the design therein are the property of Quackebush Architects + Planners. The reproduction, copying, or use of this drawing without the written consent of Quackebush Architects + Planners is prohibited and any employment will be subject to legal action.


REVISIONS	
NO.	DATE

SHEET INFORMATION	
Date	04.08.13
Project No.	12.130.03
Scale	1/8" = 1'-0"
Drawn By	BMW
Checked By	DWZ

**LEVEL 5 -
CAREER
CENTER -
PLUMBING
NEW WORK**

SHEET NO.

P2.5A

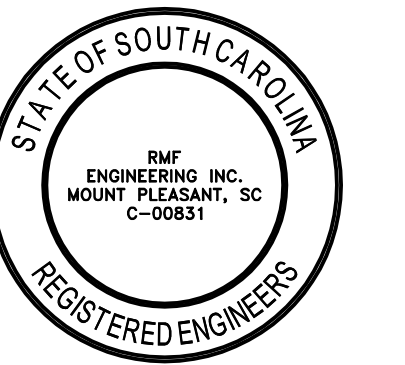

**University of
South Carolina**

**CAREER
CENTER AT
THOMAS
COOPER
LIBRARY**
GREENE STREET
COLUMBIA, SC 29201

BID SET

Conditions of Use: This drawing and the design therein are the property of Quackenbush Architects + Planners. The reproduction, copying, or use of this drawing without the written consent of Quackenbush Architects + Planners is prohibited and any engagement will be subject to legal action.

REVISIONS	
NO.	DATE

SHEET INFORMATION	
Date	04.08.13
Project No.	12.130.03
Scale	1/8" = 1'-0"
Drawn By	BMW
Checked By	DWZ

**LEVEL 5 -
GOV'T DOCS
AND MAPS -
PLUMBING
NEW WORK**

