 UNIVERSITY OF SOUTH CAROLINA	REQUEST FOR PROPOSALS	Solicitation Number Date Issued Procurement Officer Phone E-Mail Address Mailing Address:	USC-RFP-2999-CS July 1, 2016 Caleisha Stuckey 803-777-4115 Caleisha@sc.edu 1600 Hampton Street Ste 606 Columbia, SC 29208
---	--------------------------------------	--	---

DESCRIPTION: **MOVE LAW SCHOOL LIBRARY INTO THE NEW BUILDING**

USING GOVERNMENT AGENCY: **UNIVERSITY OF SOUTH CAROLINA**

The Term "Offer" Means Your "Bid" or "Proposal". Your offer must be submitted in a sealed package. Solicitation Number & Opening Date must appear on package exterior. See "Submitting Your Paper Offer or Modification" provision.

SUBMIT OFFER BY (Opening Date/Time): **August 11, 2016 at 3:00 PM (EST)** See "Deadline for Submission of Offer" provision

QUESTIONS MUST BE RECEIVED BY: **July 22, 2016 at 11:00 AM (EST)** See "Questions From Offerors" provision

NUMBER OF COPIES TO BE SUBMITTED: **One (1) Original and Five (5) Hardcopies Marked "COPY" Plus (1) Electronic Copy (Original Hardcopy Shall Prevail)**

SUBMIT YOUR SEALED OFFER TO EITHER OF THE FOLLOWING ADDRESSES:

MAILING ADDRESS:	PHYSICAL ADDRESS:
University of South Carolina – Purchasing Dept. 1600 Hampton Street, Suite 606 Columbia, SC 29208	University of South Carolina – Purchasing Dept. 1600 Hampton Street, Suite 606 Columbia, SC 29208

CONFERENCE TYPE: Non-Mandatory Pre-Proposal Conference/Site Visit (Highly Recommended) DATE & TIME: July 20, 2016 at 9:30 AM As appropriate, see "Conferences-Pre-Bid/Proposal" & "Site Visit" provisions	LOCATION: Coleman Karesh Law Library Conference Room 103A 701 Main Street Columbia, SC 29208
---	---

AWARD & AMENDMENTS	Award will be posted on 9/2/2016 . The award, this solicitation, any amendments, and any related notices will be posted at the following web address: http://purchasing.sc.edu
-------------------------------	--

You must submit a signed copy of this form with Your Offer. By submitting a bid or proposal, You agree to be bound by the terms of the Solicitation. You agree to hold Your Offer open for a minimum of thirty (30) calendar days after the Opening Date. (See "Signing Your Offer" provision.)

NAME OF OFFEROR (Full legal name of business submitting the offer)	OFFEROR'S TYPE OF ENTITY: (Check one)
AUTHORIZED SIGNATURE (Person signing must be authorized to submit binding offer to enter contract on behalf of Offeror named above.)	<input type="checkbox"/> Sole Proprietorship <input type="checkbox"/> Partnership <input type="checkbox"/> Corporate entity (not tax-exempt)
TITLE (Business title of person signing above)	<input type="checkbox"/> Tax –exempt corporate entity <input type="checkbox"/> Government entity (federal, state, or local)
PRINTED NAME (Printed name of person signing above)	DATE SIGNED
Instructions regarding Offeror's name: Any award issued will be issued to, and the contract will be formed with, the entity identified as the Offeror above. An offer may be submitted by only one legal entity. The entity named as the Offeror must be a single and distinct legal entity. Do not use the name of a branch office or a division of a larger entity if the branch or division is not a separate legal entity, i.e., a separate corporation, partnership, sole proprietorship, etc.	
STATE OF INCORPORATION (If offeror is a corporation, identify the state of Incorporation.)	
TAXPAYER IDENTIFICATION NO. (See "Taxpayer Identification Number" provision)	

PAGE TWO

(Return Page Two with Your Offer)

HOME OFFICE ADDRESS (Address for offeror's home office / principal place of business)	NOTICE ADDRESS (Address to which all procurement and contract related notices should be sent.) (See "Notice" clause)
	_____ Area Code - Number - Extension Facsimile _____ E-mail Address

PAYMENT ADDRESS (Address to which payments will be sent.) (See "Payment" clause)	ORDER ADDRESS (Address to which purchase orders will be sent) (See "Purchase Orders and "Contract Documents" clauses)
_____ Payment Address same as Home Office Address _____ Payment Address same as Notice Address (check only one)	_____ Order Address same as Home Office Address _____ Order Address same as Notice Address (check only one)

ACKNOWLEDGMENT OF AMENDMENTS
 Offerors acknowledges receipt of amendments by indicating amendment number and its date of issue. (See "Amendments to Solicitation" Provision)

Amendment No.	Amendment Issue Date	Amendment No.	Amendment Issue Date	Amendment No.	Amendment Issue Date	Amendment No.	Amendment Issue Date

DISCOUNT FOR PROMPT PAYMENT (See "Discount for Prompt Payment" clause)	10 Calendar Days (%)	20 Calendar Days (%)	30 Calendar Days (%)	_____ Calendar Days (%)
--	----------------------	----------------------	----------------------	-------------------------

PREFERENCES - A NOTICE TO VENDORS (SEP. 2009): On June 16, 2009, the South Carolina General Assembly rewrote the law governing preferences available to in-state vendors, vendors using in-state subcontractors, and vendors selling in-state or US end products. This law appears in Section 11-35-1524 of the South Carolina Code of Laws. A summary of the new preferences is available at www.procurement.sc.gov/preferences. **ALL THE PREFERENCES MUST BE CLAIMED AND ARE APPLIED BY LINE ITEM, REGARDLESS OF WHETHER AWARD IS MADE BY ITEM OR LOT. VENDORS ARE CAUTIONED TO CAREFULLY REVIEW THE STATUTE BEFORE CLAIMING ANY PREFERENCES. THE REQUIREMENTS TO QUALIFY HAVE CHANGED. IF YOU REQUEST A PREFERENCE, YOU ARE CERTIFYING THAT YOUR OFFER QUALIFIES FOR THE PREFERENCE YOU'VE CLAIMED. IMPROPERLY REQUESTING A PREFERENCE CAN HAVE SERIOUS CONSEQUENCES.** [11-35-1524(E)(4)&(6)]

PREFERENCES - ADDRESS AND PHONE OF IN-STATE OFFICE: Please provide the address and phone number for your in-state office in the space provided below. An in-state office is necessary to claim either the Resident Vendor Preference (11-35-1524(C)(1)(i)&(ii)) or the Resident Contractor Preference (11-35-1524(C)(1)(iii)). Accordingly, you must provide this information to qualify for the preference. An in-state office is not required, but can be beneficial, if you are claiming the Resident Subcontractor Preference (11-35-1524(D)).

_____ In-State Office Address same as Home Office Address
 _____ In-State Office Address same as Notice Address **(check only one)**

Solicitation Outline

- I. Scope of Solicitation
- II. Instructions to Offerors
 - A. General Instructions
 - B. Special Instructions
- III. Scope of Work / Specifications
May be blank if Bidding Schedule / Cost Proposal attached
- IV. Information for Offerors to Submit
- V. Qualifications
- VI. Award Criteria
- VII. Terms and Conditions
 - A. General
 - B. Special
- VIII. Bidding Schedule / Cost Proposal
- IX. Attachments to Solicitation

I. Scope of Solicitation

ACQUIRE SERVICES (January 2006): The purpose of this solicitation is to acquire services complying with the enclosed description and/or specifications and conditions.

PURPOSE

It is the intent of the University of South Carolina to solicit proposals from qualified, experienced firms to move its collection into the new law library in accordance with all the requirements stated herein. The USC School of Law will be moving from its current location at 701 Main Street, Columbia, SC, on the corner of Main Street and Greene Street to its new building at 1525 Senate Street on the corner of Bull Street and Senate Street in May/June 2017.

INITIAL/MAXIMUM CONTRACT PERIOD – ESTIMATED (January 2006):

Start date: 5/1/2017 End date: 6/30/2017 Dates provided are estimates only. Any resulting contract will begin on the date specified in the notice of award. See clause entitled "Term of Contract - Effective Date/Initial-Maximum Contract Period". [01-1040-1]

II. Instructions To Offerors - A. General Instructions

DEFINITIONS, CAPITALIZATION, AND HEADINGS (FEB 2015)

CLAUSE HEADINGS USED IN THIS SOLICITATION ARE FOR CONVENIENCE ONLY AND SHALL NOT BE USED TO CONSTRUE MEANING OR INTENT. EVEN IF NOT CAPITALIZED, THE FOLLOWING DEFINITIONS ARE APPLICABLE TO ALL PARTS OF THE SOLICITATION, UNLESS EXPRESSLY PROVIDED OTHERWISE.

AMENDMENT means a document issued to supplement the original solicitation document.

BOARD means the South Carolina Budget & Control Board or its successor in interest.

BUSINESS means any corporation, partnership, individual, sole proprietorship, joint stock company, joint venture, or any other legal entity. [11-35-310(3)]

CHANGE ORDER means any written alteration in specifications, delivery point, rate of delivery, period of performance, price, quantity, or other provisions of any contract accomplished by mutual agreement of the parties to the contract. [11-35-310(4)]

CONTRACT See clause entitled Contract Documents & Order of Precedence.

CONTRACT MODIFICATION means a written order signed by the procurement officer, directing the contractor to make changes which the clause of the contract titled "Changes," if included herein, authorizes the Procurement Officer to order without the consent of the contractor. [11-35-310(9)]

CONTRACTOR means the Offeror receiving an award as a result of this solicitation.

COVER PAGE means the top page of the original solicitation on which the solicitation is identified by number. Offerors are cautioned that Amendments may modify information provided on the Cover Page.

OFFER means the bid or proposal submitted in response this solicitation. The terms Bid and Proposal are used interchangeably with the term Offer.

OFFEROR means the single legal entity submitting the offer. The term Bidder is used interchangeably with the term Offeror. See bidding provisions entitled Signing Your Offer and Bid/Proposal As Offer To Contract.

PAGE TWO means the second page of the original solicitation, which is labeled Page Two.

PROCUREMENT OFFICER means the person, or his successor, identified as such on either the Cover Page, an amendment, or an award notice.

YOU and YOUR means Offeror.

SOLICITATION means this document, including all its parts, attachments, and any Amendments.

STATE means the Using Governmental Unit(s) identified on the Cover Page.

SUBCONTRACTOR means any person you contract with to perform or provide any part of the work.

US or WE means the using governmental unit.

USING GOVERNMENTAL UNIT means the unit(s) of government identified as such on the Cover Page. If the Cover Page identifies the Using Governmental Unit as "Statewide Term Contract," the phrase "Using Governmental Unit" means any South Carolina Public Procurement Unit [11-35-4610(5)] that has submitted a Purchase Order to you pursuant to the contract resulting from this solicitation. Reference the clauses titled "Purchase Orders" and "Statewide Term Contract."

WORK means all labor, materials, equipment, services, or property of any type, provided or to be provided by the Contractor to fulfill the Contractor's obligations under the Contract. [02-2A003-2]

AMENDMENTS TO SOLICITATION (JAN 2004): (a) The Solicitation may be amended at any time prior to opening. All actual and prospective Offerors should monitor the following web site for the issuance of Amendments: www.procurement.sc.gov(b) Offerors shall acknowledge receipt of any amendment to this solicitation (1) by signing and returning the amendment, (2) by identifying the amendment number and date in the space provided for this purpose on Page Two, (3) by letter, or (4) by submitting a bid that indicates in some way that the bidder received the amendment. (c) If this solicitation is amended, then all terms and conditions which are not modified remain unchanged. [02-2A005-1]

AUTHORIZED AGENT (FEB 2015):

All authority regarding this procurement is vested solely with the responsible Procurement Officer. Unless specifically delegated in writing, the Procurement Officer is the only government official authorized to bind the government with regard to this procurement or the resulting contract. [02-2A007-1]

AWARD NOTIFICATION (FEB 2015):

Notice regarding any award, cancellation of award, or extension of award will be posted at the location and on the date specified on the Cover Page or, if applicable, any notice of extension of award. Should the contract resulting from this Solicitation have a total or potential value of one hundred thousand dollars or more, such notice will be sent to all Offerors responding to the Solicitation and any award will not be effective until the eleventh day after such notice is given. [02-2A010-2]

BID / PROPOSAL AS OFFER TO CONTRACT (JAN 2004): By submitting Your Bid or Proposal, You are offering to enter into a contract with the Using Governmental Unit(s). Without further action by either party, a binding contract shall result upon final award. Any award issued will be issued to, and the contract will be formed with, the entity identified as the Offeror on the Cover Page. An Offer may be submitted by only one legal entity; "joint bids" are not allowed. [02-2A015-1]

BID ACCEPTANCE PERIOD (JAN 2004): In order to withdraw Your Offer after the minimum period specified on the Cover Page, You must notify the Procurement Officer in writing. [02-2A020-1]

BID IN ENGLISH & DOLLARS (JAN 2004): Offers submitted in response to this solicitation shall be in the English language and in US dollars, unless otherwise permitted by the Solicitation. [02-2A025-1]

CERTIFICATE OF INDEPENDENT PRICE DETERMINATION (MAY 2008): GIVING FALSE, MISLEADING, OR INCOMPLETE INFORMATION ON THIS CERTIFICATION MAY RENDER YOU SUBJECT TO PROSECUTION UNDER SECTION 16-9-10 OF THE SOUTH CAROLINA CODE OF LAWS AND OTHER APPLICABLE LAWS.

(a) By submitting an offer, the offeror certifies that-

(1) The prices in this offer have been arrived at independently, without, for the purpose of restricting competition, any consultation, communication, or agreement with any other offeror or competitor relating to—

(i) Those prices;

(ii) The intention to submit an offer; or

(iii) The methods or factors used to calculate the prices offered.

(2) The prices in this offer have not been and will not be knowingly disclosed by the offeror, directly or indirectly, to any other offeror or competitor before bid opening (in the case of a sealed bid solicitation) or contract award (in the case of a negotiated solicitation) unless otherwise required by law; and

(3) No attempt has been made or will be made by the offeror to induce any other concern to submit or not to submit an offer for the purpose of restricting competition.

(b) Each signature on the offer is considered to be a certification by the signatory that the signatory-

(1) Is the person in the offeror's organization responsible for determining the prices being offered in this bid or proposal, and that the signatory has not participated and will not participate in any action contrary to paragraphs (a)(1) through (a)(3) of this certification; or

(2)(i) Has been authorized, in writing, to act as agent for the offeror's principals in certifying that those principals have not participated, and will not participate in any action contrary to paragraphs (a)(1) through (a)(3) of this certification [As used in this subdivision (b)(2)(i), the term "principals" means the person(s) in the offeror's organization responsible for determining the prices offered in this bid or proposal];

(ii) As an authorized agent, does certify that the principals referenced in subdivision (b)(2)(i) of this certification have not participated, and will not participate, in any action contrary to paragraphs (a)(1) through (a)(3) of this certification; and

(iii) As an agent, has not personally participated, and will not participate, in any action contrary to paragraphs (a)(1) through (a)(3) of this certification.

(c) If the offeror deletes or modifies paragraph (a)(2) of this certification, the offeror must furnish with its offer a signed statement setting forth in detail the circumstances of the disclosure. [02-2A032-1]

CERTIFICATION REGARDING DEBARMENT AND OTHER RESPONSIBILITY MATTERS (JAN 2004):

(a) (1) By submitting an Offer, Offeror certifies, to the best of its knowledge and belief, that-

(i) Offeror and/or any of its Principals-

(A) Are not presently debarred, suspended, proposed for debarment, or declared ineligible for the award of contracts by any state or federal agency;

(B) Have not, within a three-year period preceding this offer, been convicted of or had a civil judgment rendered against them for: commission of fraud or a criminal offense in connection with obtaining, attempting to obtain, or performing a public (Federal, state, or local) contract or

subcontract; violation of Federal or state antitrust statutes relating to the submission of offers; or commission of embezzlement, theft, forgery, bribery, falsification or destruction of records, making false statements, tax evasion, or receiving stolen property; and

(C) Are not presently indicted for, or otherwise criminally or civilly charged by a governmental entity with, commission of any of the offenses enumerated in paragraph (a)(1)(i)(B) of this provision.

(ii) Offeror has not, within a three-year period preceding this offer, had one or more contracts terminated for default by any public (Federal, state, or local) entity.

(2) "Principals," for the purposes of this certification, means officers; directors; owners; partners; and, persons having primary management or supervisory responsibilities within a business entity (e.g., general manager; plant manager; head of a subsidiary, division, or business segment, and similar positions).

(b) Offeror shall provide immediate written notice to the Procurement Officer if, at any time prior to contract award, Offeror learns that its certification was erroneous when submitted or has become erroneous by reason of changed circumstances.

(c) If Offeror is unable to certify the representations stated in paragraphs (a)(1), Offer must submit a written explanation regarding its inability to make the certification. The certification will be considered in connection with a review of the Offeror's responsibility. Failure of the Offeror to furnish additional information as requested by the Procurement Officer may render the Offeror nonresponsible.

(d) Nothing contained in the foregoing shall be construed to require establishment of a system of records in order to render, in good faith, the certification required by paragraph (a) of this provision. The knowledge and information of an Offeror is not required to exceed that which is normally possessed by a prudent person in the ordinary course of business dealings.

(e) The certification in paragraph (a) of this provision is a material representation of fact upon which reliance was placed when making award. If it is later determined that the Offeror knowingly or in bad faith rendered an erroneous certification, in addition to other remedies available to the State, the Procurement Officer may terminate the contract resulting from this solicitation for default.

[02-2A035-1]

CODE OF LAWS AVAILABLE (JAN 2006): The South Carolina Code of Laws, including the Consolidated Procurement Code, is available at <http://www.scstatehouse.net/code/statmast.htm>.

The South Carolina Regulations are available at:

<http://www.scstatehouse.net/coderegs/statmast.htm>.

DEADLINE FOR SUBMISSION OF OFFER (JAN 2004): Any offer received after the Procurement Officer of the governmental body or his designee has declared that the time set for opening has arrived, shall be rejected unless the offer has been delivered to the designated purchasing office or the governmental body's mail room which services that purchasing office prior to the opening. [R.19-445.2070(G)] [02-2A050-1]

DISCLOSURE OF CONFLICTS OF INTEREST OR UNFAIR COMPETITIVE ADVANTAGE (FEB 2015):

You warrant and represent that your offer identifies and explains any unfair competitive advantage you may have in competing for the proposed contract and any actual or potential

conflicts of interest that may arise from your participation in this competition or your receipt of an award. The two underlying principles are (a) preventing the existence of conflicting roles that might bias a contractor's judgment, and (b) preventing an unfair competitive advantage. If you have an unfair competitive advantage or a conflict of interest, the state may withhold award. Before withholding award on these grounds, an offeror will be notified of the concerns and provided a reasonable opportunity to respond. Efforts to avoid or mitigate such concerns, including restrictions on future activities, may be considered. Without limiting the foregoing, you represent that your offer identifies any services that relate to either this solicitation or the work and that has already been performed by you, a proposed subcontractor, or an affiliated business of either. [02-2A047-2]

DRUG FREE WORK PLACE CERTIFICATION (JAN 2004): By submitting an Offer, Contractor certifies that, if awarded a contract, Contractor will comply with all applicable provisions of The Drug-free Workplace Act, Title 44, Chapter 107 of the South Carolina Code of Laws, as amended. [02-2A065-1]

DUTY TO INQUIRE (FEB 2015):

Offeror, by submitting an Offer, represents that it has read and understands the Solicitation and that its Offer is made in compliance with the Solicitation. Offerors are expected to examine the Solicitation thoroughly and should request an explanation of any ambiguities, discrepancies, errors, omissions, or conflicting statements in the Solicitation. Failure to do so will be at the Offeror's risk. All ambiguities, discrepancies, errors, omissions, or conflicting statements in the Solicitation shall be interpreted to require the better quality or greater quantity of work and/or materials, unless otherwise directed by amendment. Offeror assumes responsibility for any patent ambiguity in the Solicitation that Offeror does not bring to the State's attention. See clause entitled "Questions from Offerors." [02-2A070-2]

ETHICS CERTIFICATE (May 2008): By submitting an offer, the offeror certifies that the offeror has and will comply with, and has not, and will not, induce a person to violate Title 8, Chapter 13 of the South Carolina Code of Laws, as amended (ethics act). The following statutes require special attention: Section 8-13-700, regarding use of official position for financial gain; Section 8-13-705, regarding gifts to influence action of public official; Section 8-13-720, regarding offering money for advice or assistance of public official; Sections 8-13-755 and 8-13-760, regarding restrictions on employment by former public official; Section 8-13-775, prohibiting public official with economic interests from acting on contracts; Section 8-13-790, regarding recovery of kickbacks; Section 8-13-1150, regarding statements to be filed by consultants; and Section 8-13-1342, regarding restrictions on contributions by contractor to candidate who participated in awarding of contract. The state may rescind any contract and recover all amounts expended as a result of any action taken in violation of this provision. If contractor participates, directly or indirectly, in the evaluation or award of public contracts, including without limitation, change orders or task orders regarding a public contract, contractor shall, if required by law to file such a statement, provide the statement required by Section 8-13-1150 to the procurement officer at the same time the law requires the statement to be filed. [02-2A075-2]

IRAN DIVESTMENT ACT - CERTIFICATION (JAN 2015): (a) The Iran Divestment Act List is a list published by the Board pursuant to Section 11-57-310 that identifies persons engaged in investment activities in Iran. Currently, the list is available at the following URL: <http://procurement.sc.gov/PS/PS-iran-divestment.phtm> (.) Section 11-57-310 requires the government to provide a person ninety days written notice before he is included on the list. The following representation, which is required by Section 11-57-330(A), is a material inducement for the State to award a contract to you. (b) By signing your Offer, you certify that, as of the date you sign, you are not on the then-current version of the Iran Divestment Act List. (c) You must notify the Procurement Officer immediately if, at any time before posting of a final statement of award, you are added to the Iran Divestment Act List. [02-2A077-1]

OMIT TAXES FROM PRICE (JAN 2004): Do not include any sales or use taxes in Your price that the State may be required to pay. [02-2A080-1]

OPEN TRADE REPRESENTATION (JUN 2015): By submitting an Offer, Offeror represents that Offeror is not currently engaged in the boycott of a person or an entity based in or doing business with a jurisdiction with whom South Carolina can enjoy open trade, as defined in SC Code Section 11-35-5300. [02-2A083-1]

PROTESTS (JUN 2006): Any prospective bidder, offeror, contractor, or subcontractor who is aggrieved in connection with the solicitation of a contract shall protest within fifteen days of the date of issuance of the applicable solicitation document at issue. Any actual bidder, offeror, contractor, or subcontractor who is aggrieved in connection with the intended award or award of a contract shall protest within ten days of the date notification of award is posted in accordance with this code. A protest shall be in writing, shall set forth the grounds of the protest and the relief requested with enough particularity to give notice of the issues to be decided, and must be received by the appropriate Chief Procurement Officer within the time provided. See clause entitled "Protest-CPO". [Section 11-35-4210] [02-2A085-1]

PROHIBITED COMMUNICATIONS AND DONATIONS (FEB 2015): Violation of these restrictions may result in disqualification of your offer, suspension or debarment, and may constitute a violation of law.

(a) During the period between publication of the solicitation and final award, ***you must not communicate, directly or indirectly, with the Using Governmental Unit or its employees, agents or officials regarding any aspect of this procurement activity, unless otherwise approved in writing by the Procurement Officer.*** All communications must be solely with the Procurement Officer. [R. 19-445.2010]

(b) You are advised to familiarize yourself with Regulation 19-445.2165, which restricts donations to a governmental entity with whom you have or seek to have a contract. ***You represent that your offer discloses any gifts made, directly or through an intermediary, by you or your named subcontractors to or for the benefit of the Using Governmental Unit during the period beginning eighteen months prior to the Opening Date.*** [R. 19-445.2165] [02-2A087-1]

PUBLIC OPENING (JAN 2004): Offers will be publicly opened at the date/time and at the location identified on the Cover Page, or last Amendment, whichever is applicable. [02-2A090-1]

QUESTIONS FROM OFFERORS (FEB 2015):

(a) Any prospective offeror desiring an explanation or interpretation of the solicitation, drawings, specifications, etc., must request it in writing. Questions regarding the original solicitation or any amendment must be received by the Procurement Officer no later than five (5) days prior to opening unless an earlier date is stated on the Cover Page. Label any communication regarding your questions with the name of the procurement officer, and the solicitation's title and number. Oral explanations or instructions will not be binding. [See R. 19-445.2042(B)] Any information given a prospective offeror concerning a solicitation will be furnished promptly to all other prospective offerors as an Amendment to the solicitation, if that information is necessary for submitting offers or if the lack of it would be prejudicial to other prospective offerors. See clause entitled "Duty to Inquire." **We will not identify you in our answer to your question.** (b) The State seeks to permit maximum practicable competition. Offerors are urged to advise the Procurement Officer -- as soon as possible -- regarding any aspect of this procurement, including any aspect of the Solicitation that unnecessarily or inappropriately limits full and open competition. [See R. 19-445.2140] [02-2A095-2]

REJECTION/CANCELLATION (JAN 2004): The State may cancel this solicitation in whole or in part. The State may reject any or all proposals in whole or in part. [SC Code Section 11-35-1710 & R.19-445.2065] [02-2A100-1]

RESPONSIVENESS/IMPROPER OFFERS (JUN 2015):

(a) Bid as Specified. Offers for supplies or services other than those specified will not be considered unless authorized by the Solicitation.

(b) Multiple Offers. Offerors may submit more than one Offer, provided that each Offer has significant differences other than price. Each separate Offer must satisfy all Solicitation requirements. If this solicitation is an Invitation for Bids, each separate offer must be submitted as a separate document. If this solicitation is a Request for Proposals, multiple offers may be submitted as one document, provided that you clearly differentiate between each offer and you submit a separate cost proposal for each offer, if applicable.

(c) Responsiveness. Any Offer which fails to conform to the material requirements of the Solicitation may be rejected as nonresponsive. Offers which impose conditions that modify material requirements of the Solicitation may be rejected. If a fixed price is required, an Offer will be rejected if the total possible cost to the State cannot be determined. Offerors will not be given an opportunity to correct any material nonconformity. Any deficiency resulting from a minor informality may be cured or waived at the sole discretion of the Procurement Officer. [R.19-445.2070 and Section 11-35-1520(13)]

(d) Price Reasonableness: Any offer may be rejected if the Procurement Officer determines in writing that it is unreasonable as to price. [R. 19-445.2070].

(e) Unbalanced Bidding. The State may reject an Offer as nonresponsive if the prices bid are materially unbalanced between line items or subline items. A bid is materially unbalanced when it is based on prices significantly less than cost for some work and prices which are significantly overstated in relation to cost for other work, and if there is a reasonable doubt that the bid will result in the lowest overall cost to the State even though it may be the low evaluated bid, or if it is so unbalanced as to be tantamount to allowing an advance payment.

(f) **Do not submit bid samples or descriptive literature unless expressly requested.**

Unsolicited bid samples or descriptive literature will not be examined or tested, will not be used

to determine responsiveness, and will not be deemed to vary any of the provisions of the solicitation. S.C. Code Ann. Reg. 19-445.2077(D).

[02-2A105-2]

SIGNING YOUR OFFER (JAN 2004): Every Offer must be signed by an individual with actual authority to bind the Offeror. (a) If the Offeror is an individual, the Offer must be signed by that individual. If the Offeror is an individual doing business as a firm, the Offer must be submitted in the firm name, signed by the individual, and state that the individual is doing business as a firm. (b) If the Offeror is a partnership, the Offer must be submitted in the partnership name, followed by the words by its Partner, and signed by a general partner. (c) If the Offeror is a corporation, the Offer must be submitted in the corporate name, followed by the signature and title of the person authorized to sign. (d) An Offer may be submitted by a joint venturer involving any combination of individuals, partnerships, or corporations. If the Offeror is a joint venture, the Offer must be submitted in the name of the Joint Venture and signed by every participant in the joint venture in the manner prescribed in paragraphs (a) through (c) above for each type of participant. (e) If an Offer is signed by an agent, other than as stated in subparagraphs (a) through (d) above, the Offer must state that it has been signed by an Agent. Upon request, Offeror must provide proof of the agent's authorization to bind the principal. [02-2A115-1]

STATE OFFICE CLOSINGS (JAN 2004): If an emergency or unanticipated event interrupts normal government processes so that offers cannot be received at the government office designated for receipt of bids by the exact time specified in the solicitation, the time specified for receipt of offers will be deemed to be extended to the same time of day specified in the solicitation on the first work day on which normal government processes resume. In lieu of an automatic extension, an Amendment may be issued to reschedule bid opening. If state offices are closed at the time a pre-bid or pre-proposal conference is scheduled, an Amendment will be issued to reschedule the conference. Useful information may be available at:

<http://www.scemd.org/planandprepare/disasters/severe-winter-weather>

[02-2A120-3]

SUBMITTING CONFIDENTIAL INFORMATION (FEB 2015):

(An overview is available at www.procurement.sc.gov) For every document Offeror submits in response to or with regard to this solicitation or request, Offeror must separately mark with the word "CONFIDENTIAL" every page, or portion thereof, that Offeror contends contains information that is exempt from public disclosure because it is either (a) a trade secret as defined in Section 30-4-40(a)(1), or (b) privileged and confidential, as that phrase is used in Section 11-35-410. For every document Offeror submits in response to or with regard to this solicitation or request, Offeror must separately mark with the words "TRADE SECRET" every page, or portion thereof, that Offeror contends contains a trade secret as that term is defined by Section 39-8-20 of the Trade Secrets Act. For every document Offeror submits in response to or with regard to this solicitation or request, Offeror must separately mark with the word "PROTECTED" every page, or portion thereof, that Offeror contends is protected by Section 11-35-1810. All markings must be conspicuous; use color, bold, underlining, or some other method in order to conspicuously distinguish the mark from the other text. Do not mark your entire response (bid, proposal, quote, etc.) as confidential, trade secret, or protected. If your response, or any part thereof, is improperly marked as confidential or trade secret or protected, the State may, in its

sole discretion, determine it nonresponsive. If only portions of a page are subject to some protection, do not mark the entire page. By submitting a response to this solicitation or request, Offeror (1) agrees to the public disclosure of every page of every document regarding this solicitation or request that was submitted at any time prior to entering into a contract (including, but not limited to, documents contained in a response, documents submitted to clarify a response, and documents submitted during negotiations), unless the page is conspicuously marked "TRADE SECRET" or "CONFIDENTIAL" or "PROTECTED", (2) agrees that any information not marked, as required by these bidding instructions, as a "Trade Secret" is not a trade secret as defined by the Trade Secrets Act, and (3) agrees that, notwithstanding any claims or markings otherwise, any prices, commissions, discounts, or other financial figures used to determine the award, as well as the final contract amount, are subject to public disclosure. In determining whether to release documents, the State will detrimentally rely on Offeror's marking of documents, as required by these bidding instructions, as being either "Confidential" or "Trade Secret" or "PROTECTED". By submitting a response, Offeror agrees to defend, indemnify and hold harmless the State of South Carolina, its agencies, officers and employees, from every claim, demand, loss, expense, cost, damage or injury, including attorney's fees, arising out of or resulting from withholding information by the State of South Carolina or any of its agencies, that Offeror marked as "confidential" or "trade secret" or "PROTECTED". (All references to S.C. Code of Laws.) [02-2A125-2]

SUBMITTING A PAPER OFFER OR MODIFICATION: Paper offers are required. When you submit a paper offer or modification, the following instructions apply. (a) All prices and notations should be printed in ink or typewritten. Errors should be crossed out, corrections entered and initialed by the person signing the bid. Do not modify the solicitation document itself (including bid schedule). (b) (1) All copies of the offer or modification, and any other documents required to be submitted with the offer shall be enclosed in a sealed, opaque envelope or package. (2) Submit your offer or modification to the address on the Cover Page. (3) The envelope or package must show the time and date specified for opening, the solicitation number, and the name and address of the bidder. If the offer or modification is sent by mail or special delivery service (UPS, Federal Express, etc.), the outermost envelope or wrapper must be labeled "OFFER ENCLOSED" on the face thereof. (c) If you are responding to more than one solicitation, submit each offer in a separate envelope or package. (d) Submit the number of copies indicated on the Cover Page. (e) Facsimile or e-mail offers, modifications, or withdrawals, will not be considered unless authorized by the Solicitation.

TAX CREDIT FOR SUBCONTRACTING WITH DISADVANTAGED SMALL BUSINESSES (JAN 2008): Pursuant to Section 12-6-3350, a taxpayer having a contract with this State who subcontracts with a socially and economically disadvantaged small business is eligible for an income tax credit equal to four percent of the payments to that subcontractor for work pursuant to the contract. The subcontractor must be certified as a socially and economically disadvantaged small business as defined in Section 11-35-5010 and regulations pursuant to it. The credit is limited to a maximum of fifty thousand dollars annually. A taxpayer is eligible to claim the credit for ten consecutive taxable years beginning with the taxable year in which the first payment is made to the subcontractor that qualifies for the credit. After the above ten consecutive taxable years, the taxpayer is no longer eligible for the credit. A taxpayer claiming the credit shall maintain evidence of work performed for the contract by the subcontractor. The credit may

be claimed on Form TC-2, "Minority Business Credit." A copy of the subcontractor's certificate from the Governor's Office of Small and Minority Business (OSMBA) is to be attached to the contractor's income tax return. Questions regarding the tax credit and how to file are to be referred to: SC Department of Revenue, Research and Review, Phone: (803) 898-5786, Fax: (803) 898-5888. Questions regarding subcontractor certification are to be referred to: Governor's Office of Small and Minority Business Assistance, Phone: (803) 734-0657, Fax: (803) 734-2498. [02-2A135-1]

TAXPAYER IDENTIFICATION NUMBER: (a) If Offeror is owned or controlled by a common parent as defined in paragraph (b) of this provision, Offeror shall submit with its Offer the name and TIN of common parent.

(b) Definitions: "Common parent," as used in this provision, means that corporate entity that owns or controls an affiliated group of corporations that files its Federal income tax returns on a consolidated basis, and of which the offeror is a member. "Taxpayer Identification Number (TIN)," as used in this provision, means the number required by the Internal Revenue Service (IRS) to be used by the offeror in reporting income tax and other returns. The TIN may be either a Social Security Number or an Employer Identification Number.

(c) If Offeror does not have a TIN, Offeror shall indicate if either a TIN has been applied for or a TIN is not required. If a TIN is not required, indicate whether (i) Offeror is a nonresident alien, foreign corporation, or foreign partnership that does not have income effectively connected with the conduct of a trade or business in the United States and does not have an office or place of business or a fiscal paying agent in the United States; (ii) Offeror is an agency or instrumentality of a state or local government; (iii) Offeror is an agency or instrumentality of a foreign government; or (iv) Offeror is an agency or instrumentality of the Federal Government.

WITHDRAWAL OR CORRECTION OF OFFER (JAN 2004): Offers may be withdrawn by written notice received at any time before the exact time set for opening. If the Solicitation authorizes facsimile offers, offers may be withdrawn via facsimile received at any time before the exact time set for opening. A bid may be withdrawn in person by a bidder or its authorized representative if, before the exact time set for opening, the identity of the person requesting withdrawal is established and the person signs a receipt for the bid. The withdrawal and correction of Offers is governed by S.C. Code Section 11-35-1520 and Regulation 19-445.2085. [02-2A150-1]

II. Instructions To Offerors - B. Special Instructions

SUBMISSION OF QUESTIONS

Mark envelopes on questions mailed:

QUESTIONS: USC-RFP-2999-CS

Title: Law School Library Move

Attn.: Caleisha Stuckey

QUESTIONS MAY BE E-MAILED TO:

Caleisha@sc.edu

CONFERENCE – PRE-BID/PROPOSAL (JAN 2006):

Pre-Bid/Proposal Date and Time:	July 20, 2016 at 9:30 a.m.
Location of Pre-Bid/Proposal Conference:	Coleman Karesh Law Library Conference Room 103A 701 Main Street Columbia, SC 29208

Due to the importance of all offerors having a clear understanding of the specifications and requirements of this solicitation, a conference of potential offerors will be held on the date specified on the cover page. Bring a copy of the solicitation with you. Any changes resulting from this conference will be noted in a written amendment to the solicitation. Your failure to attend will not relieve the Contractor from responsibility for estimating properly the difficulty and cost of successfully performing the work, or for proceeding to successfully perform the work without additional expense to the State. The State assumes no responsibility for any conclusions or interpretations made by the Contractor based on the information made available at the conference. Nor does the State assume responsibility for any understanding reached or representation made concerning conditions which can affect the work by any of its officers or agents before the execution of this contract, unless that understanding or representation is expressly stated in this contract. [02-2B025-1]

CONTENTS OF OFFER (RFP) (FEB 2015):

- (a) Offers should be complete and carefully worded and should convey all of the information requested.
- (b) Offers should be prepared simply and economically, providing a straightforward, concise description of offeror's capabilities to satisfy the requirements of the RFP. Emphasis should be on completeness and clarity of content.
- (c) The contents of your offer must be divided into two parts, the technical proposal and the business proposal. Each part should be bound in a single volume.
- (d) If your offer includes any comment over and above the specific information requested in the solicitation, you are to include this information as a separate appendix to your offer. Offers which include either modifications to any of the solicitation's contractual requirements or an

offeror's standard terms and conditions may be deemed non-responsive and not considered for award.

[02-2B040-2]

CLARIFICATION (NOV 2007): Pursuant to Section 11-35-1530(6), the Procurement Officer may elect to communicate with you after opening for the purpose of clarifying either your offer or the requirements of the solicitation. Such communications may be conducted only with offerors who have submitted an offer which obviously conforms in all material aspects to the solicitation. Clarification of an offer must be documented in writing and included with the offer. Clarifications may not be used to revise an offer or the solicitation. [Section 11-35-1530(6); R.19-445.2080] [02-2B055-1]

DISCUSSION WITH OFFERORS: After opening, the Procurement Officer may, in her sole discretion, initiate discussions with you to discuss your offer. [Section 11-35-1530(6)]

ELECTRONIC COPIES – REQUIRED MEDIA AND FORMAT (MAR 2015): In addition to your original offer, you must submit an electronic copy or copies on compact disk (CD), DVD, or USB drive. Submit the number of copies indicated on the cover page. Each copy should be on separate media. Your business and technical proposals must be on separate media. Every disk or USB drive must be labeled with the solicitation number and the offeror's name, and specify whether its contents address technical proposal or business proposal. If multiple-disk sets are provided, each disk in the set must be appropriately identified as to its relationship to the set, e.g., 1 of 2. The electronic copy must be identical to the original offer. File format shall be compatible with Microsoft Office (version 2003 or later), or Adobe Acrobat or equivalent Portable Document Format (.pdf) viewer. The Procurement Officer must be able to view, search, copy and print electronic documents without a password. [02-2B070-2]

OPENING PROPOSALS -- INFORMATION NOT DIVULGED (FEB 2015):

In competitive sealed proposals, neither the number or identity of offerors nor prices will be divulged at opening. [Section 11-35-1530 & R. 19-445.2095(C)(1)] [02-2B110-2]

PROTEST - CPO - MMO ADDRESS (JUNE 2006):

Any protest must be addressed to the Chief Procurement Officer, Materials Management Office, and submitted in writing (a) by email to protest-mmo@mmo.state.sc.us, (b) by facsimile at 803-737-0639, or (c) by post or delivery to 1201 Main Street, Suite 600, Columbia, SC 29201. [02-2B122-1]

SITE VISIT (JAN 2006): A site visit will be held at the following date, time and location. Your failure to attend will not relieve the Contractor from responsibility for estimating properly the difficulty and cost of successfully performing the work, or for proceeding to successfully perform the work without additional expense to the State. The State assumes no responsibility for any conclusions or interpretations made by the Contractor based on the information made available at the conference. Nor does the State assume responsibility for any understanding reached or representation made concerning conditions which can affect the work by any of its

officers or agents before the execution of this contract, unless that understanding or representation is expressly stated in this contract. [02-2B165-1]

Date & Start Time: July 20, 2016 - Immediately following the pre-proposal conference

Location: Coleman Karesh Law Library
Conference Room 103A
701 Main Street
Columbia, SC 29208

NOTE: The site visit is Non-Mandatory, but highly recommended. The site visit will begin in the current law library and continue in the new law library building which is under construction. It is strongly advised that potential Offerors wear hard soled, closed-toe shoes and comfortable clothes. The construction site is not yet air-conditioned and temperatures in South Carolina are regularly in the 90's in July, with high humidity. Walking up all four floors of the library will be required. Hard hats, safety glasses and reflective vests will be provided by the construction manager during the tour.

**LEGAL AGREEMENTS INCLUDED WITH BIDS MUST BE CLEARLY LABELLED
“SAMPLE”**

Every page of legal agreement(s) that Offeror expects the University to sign in order to do business with Offeror, Offeror's terms and conditions, and/or similar type legal documents pursuant to potential contract award that Offeror chooses to include with its proposal must be clearly labelled “SAMPLE”. If Offeror's proposal is the highest ranked offer from the evaluation process for the solicitation, then the University will consider the legal documents pursuant to potential contract award that the Offeror included with its proposal and clearly labelled “SAMPLE”.

DESCRIPTIVE LITERATURE

Descriptive literature should not be submitted unless expressly requested and regardless of any attempt by an offeror to condition its offer, unsolicited descriptive literature which are submitted at offeror's risk will not be examined or tested, and will not be deemed to vary any of the provisions of the Request for Proposals.

III. Scope of Work / Specifications

DELIVERY / PERFORMANCE LOCATION – PURCHASE ORDER (JAN 2006): After award, all deliveries shall be made and all services provided to the location specified by the Using Governmental Unit in its purchase order.

SCOPE OF WORK

A. Background and Scope of Services:

The Coleman Karesh Law Library is an academic, research library within the University of South Carolina system with the primary goal of supporting the work of the faculty and students of the School of Law and the University. The Law Library also actively serves the University community, the government, the South Carolina bar, and the citizens of this state.

There are approximately 281,655 items in the law library's collection. This includes print books, microforms, CDs, DVDs, and memorabilia.

The Coleman Karesh Law Library is seeking proposals from qualified vendors with experience in moving large academic libraries and item by item final interfiling of large library collections to perform the relocation of the law library collections from the present location at 701 Main St., Columbia, SC, to the new location at 1525 Senate Street, Columbia, SC.

The contractor will work with staff of the law library to refine the contractor's moving plan. The plan will include an overall move schedule, supervision, staffing, working hours, establishing waypoints for the purpose of interfiling and merging collections, collection mapping, identifying shelf allocation and growth space calculations, tagging the collection, labeling, protecting the collection, packing, transporting, unpacking, removal and disposal of packing material, item by item final interfiling, and shelving the collection in classification order according to fill ratios designed by the law library.

The estimated 281,655 item collection is currently housed on four public service floors and one basement floor. The Coleman Karesh Law Library uses the Library of Congress Classification for the collection, with the exception of some microform government documents, which have Superintendent of Documents (SUDOC) classification.

In addition to the estimated 281,655 print, CD, and DVD items in the Coleman Karesh Law Library collection, the law library has collections in cabinets, including microforms and curio collections. These cabinets will need to be moved as well. New shelving will already be installed at the new facility, so this request for proposals does not include the moving of shelving.

The new law library will have four public service floors, including a basement floor, with approximately 70% of the collection identified by the Law Library to be located in compact shelving on the basement level. Law Library personnel will prepare a document providing detailed measurements of the collection, along with growth space requirements, and detailed mapping requirements for location of various parts of the collection in the new building.

B. Building Characteristics and Selected Measurements:

Current building:

The law library is housed on 4 floors with two elevators servicing all four floors. The project will involve all four floors. There is a single, stationary 12.5 feet high x 10 feet wide loading dock on the Sub-basement 2 level facing Devine Street that is serviced by one of the two elevators mentioned above. The size of each elevator is 80" x 52". The door opening is 42".

New building:

The new library will be located on the Bull Street side of the new law school building. It will consist of three floors and a basement. Approximately 70% of the current collection will be housed in electric-assisted compact shelving in the basement. The basement contains three sections of compact shelving. Section 1 contains two bays for entry; Section 3 contains 6 bays for entry; Section 4 contains 6 bays for entry. There are two elevators, one located on the Senate Street side of the building and one located on the Gervais Street side of the building. The size of the elevator on the Senate Street side is 6'-5 9/16" wide x 5'-5 9/16" deep. Its Cab Height is 7'3" Door Opening is 3'6"/7' and the elevator on the Gervais Street side is EV05: 5'-6 3/4" wide x 7'-5 1/2" deep. Its Cab Height is 7'9" Door Opening is 4'7".

All shelving in the new law library will be cantilevered double-faced and single faced units. The heights will range between 40" high and 90" high. The compact shelving in the basement will be 72" high.

The estimated move timeframe will be May 2017 through June 2017. These dates are not firm, and depend on when the law library will receive occupancy of the new building, but in no case will the move begin before May 6, 2017. The proposed time schedule includes all phases/categories of the move. Contractor will be responsible for mapping the collection and establishing waypoints for merging and interfiling the collections in the new library.

C. Move Inventory

Current Building:

Floor	Linear feet of shelving
First	<u>7098.55</u> linear feet of books (includes South Carolina Legal History Room & Reserve Room) and all bookends <u>63</u> microfiche cabinets (1 empty, 6 at least half empty)
Second	<u>6558</u> linear feet of books and all bookends
Third	<u>8277</u> linear feet of books and all bookends
Fourth	<u>7940</u> linear feet of books and all bookends
Sub-level One	Archival boxes and 5 filing cabinets containing archival material (3 fire resistant filing cabinets)

New Building:

The collection will be reorganized in the new building to reflect usage of the material. The vast majority of the collection will be stored in the compact shelving. Approximately 30% of the collection will be stored on the first through third floors of the new law library.

Floor	Linear feet of shelving
First	2520 on floor 756 in Reserve Room
Second	4116 on floor 410 in SC Legal History 693 in Archives
Third	4116 on floor
Basement	27,027 in compact shelving 14 bays, with 5-7 carriages per bay

Attachments A-E (Section IX.) are the current Coleman Karesh Law Library floor plans. Attachments F-I (Section IX.) are the new law library floor plans.

D. Contractual Responsibilities

1. Contractor will be responsible for measuring all distances, door widths, elevator sizes, and other specifications necessary for the success of this move.
2. Contractor’s representative(s) will need to attend pre-move meetings. (We expect to hold 3-5 such meetings.) Prior to the move, the law library reserves the right to hold conference calls on a weekly basis with Contractor for the purpose of facilitating the move.
3. Contractor will be responsible for furnishing all supervision, labor, materials, supplies, and equipment, including any tagging and labeling, packing, padding and crating of materials. Such equipment will include, but is not limited to dollies, carriers, trucks, book movers, cartons, padding, motorized pallet jack, etc. All work will be performed to the highest industry standards and all items will be packed and/or handled in such a manner as to prevent damage.
4. Contractor will deliver to the law library sufficient packing materials for the required move at least one (1) week prior to the move date. The Contractor will provide full credit on the final invoice for unused materials and partial credit for the return of used materials.
5. Contractor will be responsible for ensuring that the movement of law library materials will be carried out in the order and sequence as determined by the law library. Books and other law library materials are to be maintained in designated order during the move by Contractor. Contractor will be completely liable to the law library for the cost of resorting and shifting of any books and other law library materials that are out of order.

6. Contractor will be responsible, at the time of re-shelving of law library materials, for making any adjustments to shelving to include adding, removal, or relocation of shelving as needed to fit materials.

7. Contractor will be responsible for appropriate physical protection and security of law library materials during the transport from one area of the building to another, and between buildings, providing security at each access point to be utilized during the move. Contractor will be responsible for traffic control at each location during the contract term.

8. Contractor will provide adequate protection to shelving end panels, floors, walls and elevators of all buildings during the move. The law library reserves the right to determine the adequacy of the protection being proposed or provided by Contractor and to require such additional protection as may be necessary.

9. The law library materials themselves will not be marked in any way. In the event of accidental marking, Contractor will be responsible to the law library for the cost of conserving the item with an appropriate conservator selected by the law library, and also for the loss of value to the item.

10. In proposing a labeling and tagging method, Contractor will be responsible for providing tags and/or labels that shall not cause damage or leave a residue. Contractor will be responsible for removing any residue or repairing any damage caused by labels or tagging materials.

11. There will be no food, drink, tobacco products, or smoking around law library materials or in any law library facility. Contractor will, at all times, keep the premises clean from the accumulation of waste material caused by its work or its employees. Contractor will be responsible for cleaning up all job sites and transporting accumulated debris to designated collection sites in the building in which work is taking place at least daily. Contractor will be responsible for the proper disposal of this waste.

12. Contractor will make every effort to keep noise to a minimum when transporting materials through occupied law library public spaces.

13. Contractor will ensure that its same subcontractors, workmen and supervisors are maintained throughout the project from start to completion unless otherwise approved in writing by the law library.

14. The law library will require the Contractor's representative(s) to be on-site, implementing their company's move plan and directing its workforce, whenever move related activities are taking place.

15. Contractor's work shall be subject to the supervision and inspection of the law library at all times. The law library will provide staff thoroughly familiar with the plans, layouts, schedules, etc., to work closely with Contractor and its subcontractor(s) as needed. Contractor will ensure that all aspects of the move are to be accomplished at times when law library personnel are

available to provide required assistance. The standard day for the law library will be 7:00am - 7:00pm, Monday - Friday.

16. Contractor will provide a visible means of identification as well as uniformed attire, badge, or tag that clearly identifies employees associated with Contractor to be agreed upon by the Coleman Karesh Law Library in advance of the move. In addition, Contractor will provide the Coleman Karesh Law Library and USC security with a list of workers and supervisors.

17. Contractor will ensure that, if at any time during the performance of contract work, the conduct of any employee of Contractor or subcontractor(s) is adjudged to be a nuisance to the University or the law library, including but not limited to mishandling of law library materials, or if any employee of Contractor or subcontractor(s) is considered detrimental to the work being performed, Contractor will immediately and permanently remove the employee from the premises.

18. The law library reserves the right to halt Contractor's performance of contract work if the law library's Director, designee, or other law library personnel become aware of circumstances that are damaging to the law library's materials or premises until the situation is rectified and the level of performance by Contractor is satisfactory to the law library. Failure of Contractor to rectify the situation and make the level of contract performance satisfactory to the law library may result in termination of the contract by the University.

19. Contractor will not use any equipment or personnel of the law library, except as provided for in the specifications of the solicitation and amendments to the solicitation, or unless agreed upon in writing by the library's Director or designee.

20. Contractor will ensure that upon completion of performance of contract work, and before final acceptance and payment by the law library, Contractor will remove all of its equipment, property, and rubbish, and that of its employees and subcontractor(s), from and about the buildings and/or work sites. Restoration and replacement of all law library property, both public and private, which has been removed or damaged in performance to contract, shall be made by Contractor. Work sites shall include any and all buildings or structures, adjacent portions of any streets, alleys, lawns, sidewalks, driveways or other property used in performance to contract. Final inspection and correction of deficiencies by Contractor will be completed within forty-eight (48) hours after Contractor has notified the law library's Director or designee that the move has been completed, including cleanup.

21. The Contractor will submit to the University, or its representative, at the end of each day's work, a detailed listing of the equipment and chargeable personnel who worked stating start, break, meal and quitting times ("Record of Work"). With a joint venture or partnership, the listing must also state the partner who supplied the personnel and equipment. Failure to submit this listing on a daily basis, signed by a University representative, could delay invoice payment.

22. The Contractor will ensure adequate workforce and equipment commitments so that a smooth move is accomplished. If there are delays in the move because of any shortages, any associated time and material costs will be at the contractor's expense.

23. Contractor will have background checks performed by the South Carolina State Law Enforcement Department (SLED) for every person employed by Contractor and its subcontractor(s) used to perform the contract work. Background checks performed by the South Carolina State Law Enforcement Department (SLED) for every person employed by Contractor and its subcontractor(s) used to perform the contract work must be completed by Contractor and presented to the Business Manager at the law library at least ten (10) days prior to the move.

24. Contractor will be responsible for ensuring the safety and security of the materials at all times including during transit.

IV. Information For Offerors To Submit

INFORMATION FOR OFFERORS TO SUBMIT – GENERAL: You shall submit a signed Cover Page and Page Two. Your offer should include all other information and documents requested in this part and in parts II.B. Special Instructions; III. Scope of Work; V. Qualifications; VIII. Bidding Schedule/Price Proposal; and any appropriate attachments addressed in Part IX. Attachments to Solicitations. You should submit a summary of all insurance policies you have or plan to acquire to comply with the insurance requirements stated herein, if any, including policy types; coverage types; limits, sub-limits, and deductibles for each policy and coverage type; the carrier's A.M. Best rating; and whether the policy is written on an occurrence or claims-made basis.

INFORMATION FOR OFFERORS TO SUBMIT - EVALUATION (JAN 2006): In addition to information requested elsewhere in this solicitation, offerors should submit the following information for purposes of evaluation:
[04-4005-1]

Offerors shall submit all information and documents required here or elsewhere in this solicitation, Offeror is to restate each item and provide their response to that item immediately thereafter.

PROPOSAL CONTENTS

To be considered for award, all proposals should include, as a minimum, the following information. All information should be presented in the order listed. Offerors should restate each item below and provide their response to that item immediately thereafter.

1. Offeror will submit a cover letter not in excess of five (5) pages in length expounding upon the background information below:
 - a. Offeror's organizational structure
 - b. Offeror's relationship to any parent firms, sister firms or subsidiaries
 - c. Length of time offeror has been in business as a professional mover of book or archival collections.

2. If the Offeror plans to form a joint venture or a partnership with other organizations to provide moving services for this project, then, as part of their proposal, both companies will need to provide complete information as to their experience, qualifications and capabilities and identify which company will be providing equipment and workforce.
3. Name and title of project supervisor that will be provided by Offeror, if awarded contract from this solicitation. Details of the project supervisor's experience should be included, particularly details on similar size and type projects.
4. Offeror will list the names, titles, references and experience of company executives who will be assigned to the move if awarded contract.
5. Offeror will describe in detail its plan for the moving of law library books, archival materials, and memorabilia. The description will include:
 - a. Planning and scheduling methods, including any preliminary planning visits
 - b. Methods for marking and tagging
 - c. Plan for providing security and protection of property
 - d. Details regarding labor pool including, but not limited to, the number Offeror anticipates employing on this project. Indicate whether employees hired for contract work will be permanent or temporary employees. The University's preference is for Contractor to hire permanent experienced employees rather than temporary employees.
 - e. The amount and type of equipment, including vehicles, Offeror will assign to this move.
6. Offeror will provide references of **its library move projects** with the offeror's company (specifically those moves that involved the company representative(s) assigned to this project) since January 2011 where the collection size exceeded 150,000 volumes. Details shall include the name and location of the library, a contact name, current email address and telephone number, the square footage involved, the number of volumes moved, and a brief description of the move. **Indicate as part of its description where its personnel tagged the collection for the move.** Indicate what **the representative's** responsibilities were for each project. *(These project listings shall consist of moves in which the representative participated, not just moves that the offeror's company performed.)*

Provide references for company move projects, that the particular representative assigned to this project did not participate in, where the collection size exceeded 150,000 volumes since January 2011. Details shall include the name and location of the library, a contact name, current email address and telephone number and the number of volumes moved.

7. The Coleman Karesh Law Library has one special collection, which is presently housed on the first floor and the basement (sub-level one). The collection includes old, rare and very

delicate books, very large folios, archival boxes holding manuscripts and artifacts, and several curio cases housing figurines of various ages and rarity.

Provide **references for special collections** that **you** and **your company** have packed and moved. Include the name of the institution, contact name, current email address and telephone number, the number of volumes and/or artifacts moved, and a description of the move.

8. Offeror will provide audited financial statements for the last two (2) years to indicate its financial stability.

9. Provide answers to the following questions:

(a) How many of your regular movers and CDL drivers will your company commit to this move? List these individuals and their years of library move experience.

(b) How many supervisors (forepersons) would your company commit to this project? List these individuals and their years of library move experience.

(c) In Columbia, if you require workforce, in addition to your regular company personnel, from where will you hire them? Include a description of the process you will utilize to do so.

(d) Describe, in detail, the training these additional individuals will receive and how you will utilize them on this project. Include a description of the OSHA and safety training that both your regular and additional workforce receive. At what intervals during the project will the safety training be reinforced?

(e) Are there other projects that your company is currently bidding on, or that you expect to bid on, that will involve a move during these time frames? Indicate the anticipated dates and workforce commitment.

(f) Offeror will state the basic and optional insurance coverage it provides for damage or loss to the University's furniture, equipment or contents.

(g) Offeror will also state the amount of insurance coverage it will provide for damage to the University's interior and exterior property.

10. (a) Offeror shall describe what distinguishes its management approach to performing this move that differentiates it from, and provides greater value, than that of other moving companies.

(b) List any specialized moving equipment that your company uses and owns. Include in your listing any equipment used for moving books in the general collection and moving rare, delicate books. Be specific and list their measurements and the number that will be committed to the project. (If you have pictures of this equipment, include them along with your proposal.)

- (c) Describe the type and measurements of container(s) that will be used to pack and move the books in the general collection. Include pictures of these containers, if available, in your proposal.
- (d) In detail, describe the methodology that will be used to pack and move the books in the general collection. As part of your description include the experience of the workforce who would be doing this work. If additional workforce will be needed to move the books, describe how and from where they will be obtained and the training that they shall receive.
- (e) In detail, describe the methodology that will be used to pack and move the different types of rare and delicate items, as described in Item Number 7 above.
- (f) Describe how and in what type of container(s) the Special Collection items will be packed, how they will be moved and the experience level of the workforce, at both origin and destination, who will be used to move them. If additional workforce will be needed to pack, move and unpack these books, describe how and from where they will be obtained and the training that they shall receive.
- (g) Offerors will include samples of types of tags with their proposals.
- (h) Provide, in detail, methodology, workforce usage & equipment utilization plan for each day of the move including a department breakdown by task. Be very specific.
- (i) Provide a time and transit schedule for each day of moving.
- (j) Detail the days and times for straight time, overtime and double time moving charges.
- (k) Describe the kind and type of building protection materials that will be installed at the new Law Library location. Particular emphasis should be given to how shelving end panel and floor protection materials will be installed and secured.
- (l) Any other documentation, information or data pertinent to the offeror's proposal must be submitted with it.

11. Cost

- (a) A daily cost proposal sheet will be submitted for each day moving services are provided. (An example of the format to be followed is included.) (Attachment J in Section IX of the solicitation)
- (b) Charges will be based upon time and material. Mover's total time and material charges will be shown as a **total not-to-exceed cost of contract**. (An example of the format to be followed is included.) (Attachment K in Section IX of the solicitation)

12. The Offeror selected as contractor from the solicitation will be responsible for ensuring the safety and security of the materials at all times including transit.

13. The University is making an effort to "go green" in the construction and furnishing of new facilities on campus, products used in maintain various buildings on campus, etc. Therefore, it is desirable that all responses to this solicitation meet the following ecological guidelines:

(a) All copies should be printed double sided.

(b) All submittals and copies should be printed on a recycled paper with a minimum post-consumer content of 30%, and indicate this information accordingly on the response.

(c) Unless absolutely necessary, all submittals and copies should minimize or eliminate the use of non-recyclable or non-reusable materials such as plastic report covers, plastic dividers, vinyl sleeves and GBC binding. Three ringed binders, glued materials, paper clips and staples are acceptable.

(d) Materials should be submitted in a format which allows for easy removal and recycling of paper material.

SUBMITTING REDACTED OFFERS (MAR 2015): If your offer includes any information that you marked as "Confidential," "Trade Secret," or "Protected" in accordance with the clause entitled "Submitting Confidential Information," you must also submit one complete copy of your offer from which you have removed or concealed such information (the redacted copy). The redacted copy should (i) reflect the same pagination as the original, (ii) show the empty space from which information was redacted, and (iii) be submitted on magnetic media. (See clause entitled "Electronic Copies - Required Media and Format.") Except for the information removed or concealed, the redacted copy must be identical to your original offer, and the Procurement Officer must be able to view, search, copy and print the redacted copy without a password. [04-4030-2]

MINORITY PARTICIPATION (JAN 2006):

Is the bidder a South Carolina Certified Minority Business? Yes NO

Is the bidder a Minority Business certified by another governmental entity? Yes NO If so, please list the certifying governmental entity: _____

Will any of the work under this contract be performed by a SC certified Minority Business as a subcontractor? Yes NO If so, what percentage of the total value of the contract will be performed by a SC certified Minority Business as a subcontractor? Yes NO

Will any of the work under this contract be performed by a minority business certified by another governmental entity as a subcontractor? Yes NO

If so, what percentage of the total value of the contract will be performed by a minority business certified by another governmental entity as a subcontractor? Yes NO

If a certified Minority Business is participating in this contract, please indicate all categories for which the Business is certified:

Traditional minority

Traditional minority, but female

Women (Caucasian females)

Hispanic minorities

DOT referral (Traditional minority)

- DOT referral (Caucasian female)
- Temporary certification
- SBA 8 (a) certification referral
- Other minorities (Native American, Asian, etc.)

(If more than one minority contractor will be utilized in the performance of this contract, please provide the information above for each minority business.)

V. Qualifications

QUALIFICATION OF OFFEROR (MAR 2015): (1) To be eligible for award, you must have the capability in all respects to perform fully the contract requirements and the integrity and reliability which will assure good faith performance. We may also consider a documented commitment from a satisfactory source that will provide you with a capability. We may consider information from any source at any time prior to award. We may elect to consider (i) key personnel, any predecessor business, and any key personnel of any predecessor business, including any facts arising prior to the date a business was established, and/or (ii) any subcontractor you identify. (2) You must promptly furnish satisfactory evidence of responsibility upon request. Unreasonable failure to supply requested information is grounds for rejection. (3) **Corporate subsidiaries are cautioned that the financial capability of an affiliated or parent company will not be considered in determining financial capability;** however, we may elect to consider any security, e.g., letter of credit, performance bond, parent-company corporate guaranty, that you offer to provide Instructions and forms to help assure acceptability are posted on procurement.sc.gov, link to “Standard Clauses & Provisions.” [05-5005-2]

NOTE: The University reserves the right to contact Offeror’s references.

QUALIFICATIONS – REQUIRED INFORMATION (MAR 2015): Submit the following information or documentation for you and for any subcontractor (at any tier level) that you identify pursuant to the clause titled Subcontractor – Identification. Err on the side of inclusion. You represent that the information provided is complete. (a) The general history and experience of the business in providing work of similar size and scope. (b) Information reflecting the current financial position. Include the most current financial statement and financial statements for the last two fiscal years. If the financial statements have been audited in accordance with the following requirements, provide the audited version of those statements. [Reference Statement of Financial Accounting Concepts No. 5 (FASB, December, 1984), as amended.] (c) A detailed, narrative statement listing the three most recent, comparable contracts (including contact information) which have been performed. For each contract, describe how the supplies or services provided are similar to those requested by this solicitation, and how they differ. (d) A list of every business for which supplies or services substantially similar to those sought with this solicitation have been provided, at any time during the past three years. (e) A list of every South Carolina public body for which supplies or services have been provided at any time during the past three years, if any. (f) List of failed projects, suspensions, debarments, and significant litigation. [05-5015-2]

SUBCONTRACTOR – IDENTIFICATION (FEB 2015): If you intend to subcontract, at any tier level, with another business for any portion of the work and that portion either (1) exceeds 10% of your cost, (2) involves access to any “government information,” as defined in the clause entitled “Information Security - Definitions,” if included, or (3) otherwise involves services critical to your performance of the work (err on the side of inclusion), your offer must identify that business and the work which they are to perform. Identify potential subcontractors by providing the business name, address, phone, taxpayer identification number, and point of contact. In determining your responsibility, the state may contact and evaluate your proposed subcontractors. [05-5030-2]

VI. Award Criteria

AWARD CRITERIA -- PROPOSALS (JAN 2006):

Award will be made to the highest ranked, responsive and responsible offeror whose offer is determined to be the most advantageous to the State. [06-6030-1]

AWARD TO ONE OFFEROR (JAN 2006):

Award will be made to one Offeror. [06-6040-1]

EVALUATION FACTORS – PROPOSALS: Responsive Offers will be evaluated using only the factors stated below. Evaluation factors are stated in the relative order of importance, with the first factor being the most important. Once evaluation is complete, all responsive offerors will be ranked from most advantageous to least advantageous.

A. Offeror's methodology and equipment to be used to accomplish move, including planning and scheduling methods, steps that will be taken to provide security and property protection, marketing and tagging methods, and sources of labor. Offeror's detailed plan for exactly how specific items will be moved. Offeror's special expertise. (Items 2, 5, 9 and 10)

B. Offeror's experience and references. Offeror's company executives, on-site supervisor, and project supervisor. (Items 3, 4, 6 and 7)

C. Offeror's total price for performing the move. (Item 11)

D. Offeror's background information contained in its Cover Letter. (Item 1)

DISCUSSIONS AND NEGOTIATIONS – OPTIONAL (FEB 2015):

Submit your best terms from both a price and a technical standpoint. Your proposal may be evaluated and your offer accepted without any discussions, negotiations, or prior notice.

Ordinarily, nonresponsive proposals will be rejected outright without prior notice. Nevertheless, the State may elect to conduct discussions, including the possibility of limited proposal revisions, but only for those proposals reasonably susceptible of being selected for award. [11-35-1530(6); R.19-445.2095(I)] If improper revisions are submitted during discussions, the State may elect to

consider only your unrevised initial proposal, provided your initial offer is responsive. The State may also elect to conduct negotiations, beginning with the highest ranked offeror, or seek best and final offers, as provided in Section 11-35-1530(8). Negotiations may involve both price and matters affecting the scope of the contract, so long as changes are within the general scope of the request for proposals. If negotiations are conducted, the State may elect to disregard the negotiations and accept your original proposal. [06-6058-1]

VII. Terms and Conditions - A. General

ASSIGNMENT, NOVATION, AND CHANGE OF NAME, IDENTITY, OR STRUCTURE (FEB 2015):

(a) Contractor shall not assign this contract, or its rights, obligations, or any other interest arising from this contract, or delegate any of its performance obligations, without the express written consent of the responsible procurement officer. The foregoing restriction does not apply to a transfer that occurs by operation of law (e.g., bankruptcy; corporate reorganizations and consolidations, but not including partial asset sales). Notwithstanding the foregoing, contractor may assign monies receivable under the contract provided that the state shall have no obligation to make payment to an assignee until thirty days after contractor (not the assignee) has provided the responsible procurement officer with (i) proof of the assignment, (ii) the identity (by contract number) of the specific state contract to which the assignment applies, and (iii) the name of the assignee and the exact address or account information to which assigned payments should be made. (b) If contractor amends, modifies, or otherwise changes its name, its identity (including its trade name), or its corporate, partnership or other structure, or its FEIN, contractor shall provide the procurement officer prompt written notice of such change. (c) Any name change, transfer, assignment, or novation is subject to the conditions and approval required by Regulation 19-445.2180, which does not restrict transfers by operation of law. [07-7A004-2]

BANKRUPTCY - GENERAL (FEB 2015):

(a) Notice. In the event the Contractor enters into proceedings relating to bankruptcy, whether voluntary or involuntary, the Contractor agrees to furnish written notification of the bankruptcy to the Using Governmental Unit. This notification shall be furnished within two (2) days of the initiation of the proceedings relating to the bankruptcy filing. This notification shall include the date on which the bankruptcy petition was filed, the identity of the court in which the bankruptcy petition was filed, and a listing of all State contracts against which final payment has not been made. This obligation remains in effect until final payment under this Contract. (b) Termination. This contract is voidable and subject to immediate termination by the State upon the contractor's insolvency, including the filing of proceedings in bankruptcy. [07-7A005-2]

CHOICE-OF-LAW (JAN 2006): The Agreement, any dispute, claim, or controversy relating to the Agreement, and all the rights and obligations of the parties shall, in all respects, be interpreted, construed, enforced and governed by and under the laws of the State of South Carolina, except its choice of law rules. As used in this paragraph, the term "Agreement" means any transaction or agreement arising out of, relating to, or contemplated by the solicitation. [07-7A010-1]

CONTRACT DOCUMENTS & ORDER OF PRECEDENCE (FEB 2015):

(a) Any contract resulting from this solicitation shall consist of the following documents: (1) a Record of Negotiations, if any, executed by you and the Procurement Officer, (2) the solicitation, as amended, (3) documentation of clarifications [11-35-1520(8)] or discussions [11-35-1530(6)] of an offer, if applicable, (4) your offer, (5) any statement reflecting the state's final acceptance (a/k/a "award"), and (6) purchase orders. These documents shall be read to be consistent and complimentary. Any conflict among these documents shall be resolved by giving priority to these documents in the order listed above.

(b) The terms and conditions of documents (1) through (5) above shall apply notwithstanding any additional or different terms and conditions in any other document, including without limitation, (i) a purchase order or other instrument submitted by the State, (ii) any invoice or other document submitted by Contractor, or (iii) any privacy policy, terms of use, or end user agreement. Except as otherwise allowed herein, the terms and conditions of all such documents shall be void and of no effect.

(c) No contract, license, or other agreement containing contractual terms and conditions will be signed by any Using Governmental Unit. Any document signed or otherwise agreed to by persons other than the Procurement Officer shall be void and of no effect. [07-7A015-2]

DISCOUNT FOR PROMPT PAYMENT (JAN 2006):

(a) Discounts for prompt payment will not be considered in the evaluation of offers. However, any offered discount will form a part of the award, and will be taken if payment is made within the discount period indicated in the offer by the offeror. As an alternative to offering a discount for prompt payment in conjunction with the offer, offerors awarded contracts may include discounts for prompt payment on individual invoices.

(b) In connection with any discount offered for prompt payment, time shall be computed from the date of the invoice. If the Contractor has not placed a date on the invoice, the due date shall be calculated from the date the designated billing office receives a proper invoice, provided the state annotates such invoice with the date of receipt at the time of receipt. For the purpose of computing the discount earned, payment shall be considered to have been made on the date that appears on the payment check or, for an electronic funds transfer, the specified payment date. When the discount date falls on a Saturday, Sunday, or legal holiday when Federal Government offices are closed and Government business is not expected to be conducted, payment may be made on the following business day. [07-7A020-1]

DISPUTES (JAN 2006): (1) Choice-of-Forum. All disputes, claims, or controversies relating to the Agreement shall be resolved exclusively by the appropriate Chief Procurement Officer in accordance with Title 11, Chapter 35, Article 17 of the South Carolina Code of Laws, or in the absence of jurisdiction, only in the Court of Common Pleas for, or a federal court located in, Richland County, State of South Carolina. Contractor agrees that any act by the Government regarding the Agreement is not a waiver of either the Government's sovereign immunity or the Government's immunity under the Eleventh Amendment of the United States Constitution. As used in this paragraph, the term "Agreement" means any transaction or agreement arising out of, relating to, or contemplated by the solicitation. (2) Service of Process. Contractor consents that any papers, notices, or process necessary or proper for the initiation or continuation of any disputes, claims, or controversies relating to the Agreement; for any court action in connection therewith; or for the entry of judgment on any award made, may be served on Contractor by certified mail

(return receipt requested) addressed to Contractor at the address provided as the Notice Address on Page Two or by personal service or by any other manner that is permitted by law, in or outside South Carolina. Notice by certified mail is deemed duly given upon deposit in the United States mail. [07-7A025-1]

EQUAL OPPORTUNITY (JAN 2006): Contractor is referred to and shall comply with all applicable provisions, if any, of Title 41, Part 60 of the Code of Federal Regulations, including but not limited to Sections 60-1.4, 60-4.2, 60-4.3, 60-250.5(a), and 60-741.5(a), which are hereby incorporated by reference. [07-7A030-1]

FALSE CLAIMS (JAN 2006): According to the S.C. Code of Laws Section 16-13-240, “a person who by false pretense or representation obtains the signature of a person to a written instrument or obtains from another person any chattel, money, valuable security, or other property, real or personal, with intent to cheat and defraud a person of that property is guilty” of a crime. [07-7A035-1]

FIXED PRICING REQUIRED (JAN 2006): Any pricing provided by contractor shall include all costs for performing the work associated with that price. Except as otherwise provided in this solicitation, contractor’s price shall be fixed for the duration of this contract, including option terms. This clause does not prohibit contractor from offering lower pricing after award. [07-7A040-1]

IRAN DIVESTMENT ACT - ONGOING OBLIGATIONS - (JAN 2015): (a) You must notify the procurement officer immediately if, at any time during the contract term, you are added to the Iran Divestment Act List. (b) Consistent with Section 11-57-330(8), you shall not contract with any person to perform a part of the Work, if, at the time you enter into the subcontract, that person is on the then-current version of the Iran Divestment Act List. [07-7 A072-1]

NO INDEMNITY OR DEFENSE (FEB 2015): Any term or condition is void to the extent it requires the State to indemnify, defend, or pay attorney’s fees to anyone for any reason. [07-7A045-2]

NOTICE (JAN 2006): (A) After award, any notices shall be in writing and shall be deemed duly given (1) upon actual delivery, if delivery is by hand, (2) upon receipt by the transmitting party of automated confirmation or answer back from the recipient’s device if delivery is by telex, telegram, facsimile, or electronic mail, or (3) upon deposit into the United States mail, if postage is prepaid, a return receipt is requested, and either registered or certified mail is used. (B) Notice to contractor shall be to the address identified as the Notice Address on Page Two. Notice to the state shall be to the Procurement Officer’s address on the Cover Page. Either party may designate a different address for notice by giving notice in accordance with this paragraph. [07-7A050-1]

OPEN TRADE (JUN 2015): During the contract term, including any renewals or extensions, Contractor will not engage in the boycott of a person or an entity based in or doing business with a jurisdiction with whom South Carolina can enjoy open trade, as defined in SC Code Section 11-35-5300. [07-7A053-1]

PAYMENT & INTEREST (FEB 2015):

(a) The State shall pay the Contractor, after the submission of proper invoices or vouchers, the prices stipulated in this contract for supplies delivered and accepted or services rendered and accepted, less any deductions provided in this contract. Unless otherwise specified herein, including the purchase order, payment shall not be made on partial deliveries accepted by the Government. (b) Unless otherwise provided herein, including the purchase order, payment will be made by check mailed to the payment address on "Page Two." (c) Notwithstanding any other provision, payment shall be made in accordance with S.C. Code Section 11-35-45, or Chapter 6 of Title 29 (real property improvements) when applicable, which provides the Contractor's exclusive means of recovering any type of interest from the Owner. Contractor waives imposition of an interest penalty unless the invoice submitted specifies that the late penalty is applicable. Except as set forth in this paragraph, the State shall not be liable for the payment of interest on any debt or claim arising out of or related to this contract for any reason. (d) Amounts due to the State shall bear interest at the rate of interest established by the South Carolina Comptroller General pursuant to Section 11-35-45 ("an amount not to exceed fifteen percent each year"), as amended, unless otherwise required by Section 29-6-30. (e) Any other basis for interest, including but not limited to general (pre- and post-judgment) or specific interest statutes, including S.C. Code Ann. Section 34-31-20, are expressly waived by both parties. If a court, despite this agreement and waiver, requires that interest be paid on any debt by either party other than as provided by items (c) and (d) above, the parties further agree that the applicable interest rate for any given calendar year shall be the lowest prime rate as listed in the first edition of the Wall Street Journal published for each year, applied as simple interest without compounding. (f) The State shall have all of its common law, equitable and statutory rights of set-off. [07-7A055-3]

PUBLICITY (JAN 2006): Contractor shall not publish any comments or quotes by State employees, or include the State in either news releases or a published list of customers, without the prior written approval of the Procurement Officer. [07-7A060-1]

PURCHASE ORDERS (JAN 2006): Contractor shall not perform any work prior to the receipt of a purchase order from the using governmental unit. The using governmental unit shall order any supplies or services to be furnished under this contract by issuing a purchase order. Purchase orders may be used to elect any options available under this contract, e.g., quantity, item, delivery date, payment method, but are subject to all terms and conditions of this contract. Purchase orders may be electronic. No particular form is required. An order placed pursuant to the purchasing card provision qualifies as a purchase order. [07-7A065-1]

SURVIVAL OF OBLIGATIONS (JAN 2006): The Parties' rights and obligations which, by their nature, would continue beyond the termination, cancellation, rejection, or expiration of this contract shall survive such termination, cancellation, rejection, or expiration, including, but not limited to, the rights and obligations created by the following clauses: Indemnification - Third Party Claims, Intellectual Property Indemnification, and any provisions regarding warranty or audit. [07-7A075-1]

TAXES (JAN 2006): Any tax the contractor may be required to collect or pay upon the sale, use or delivery of the products shall be paid by the State, and such sums shall be due and payable to the contractor upon acceptance. Any personal property taxes levied after delivery shall be paid by

the State. It shall be solely the State's obligation, after payment to contractor, to challenge the applicability of any tax by negotiation with, or action against, the taxing authority. Contractor agrees to refund any tax collected, which is subsequently determined not to be proper and for which a refund has been paid to contractor by the taxing authority. In the event that the contractor fails to pay, or delays in paying, to any taxing authorities, sums paid by the State to contractor, contractor shall be liable to the State for any loss (such as the assessment of additional interest) caused by virtue of this failure or delay. Taxes based on Contractor's net income or assets shall be the sole responsibility of the contractor. [07-7A080-1]

TERMINATION DUE TO UNAVAILABILITY OF FUNDS (JAN 2006): Payment and performance obligations for succeeding fiscal periods shall be subject to the availability and appropriation of funds therefor. When funds are not appropriated or otherwise made available to support continuation of performance in a subsequent fiscal period, the contract shall be canceled. In the event of a cancellation pursuant to this paragraph, contractor will be reimbursed the resulting unamortized, reasonably incurred, nonrecurring costs. Contractor will not be reimbursed any costs amortized beyond the initial contract term. [07-7A085-1]

THIRD PARTY BENEFICIARY (JAN 2006): This Contract is made solely and specifically among and for the benefit of the parties hereto, and their respective successors and assigns, and no other person will have any rights, interest, or claims hereunder or be entitled to any benefits under or on account of this Contract as a third party beneficiary or otherwise. [07-7A090-1]

WAIVER (JAN 2006): The State does not waive any prior or subsequent breach of the terms of the Contract by making payments on the Contract, by failing to terminate the Contract for lack of performance, or by failing to strictly or promptly insist upon any term of the Contract. Only the Procurement Officer has actual authority to waive any of the State's rights under this Contract. Any waiver must be in writing. [07-7A095-1]

VII. Terms and Conditions - B. Special

HIPAA LAW: The Contractor agrees that to the extent that some or all of the activities within the scope of this Contract are subject to the Health Insurance Portability Accountability Act of 1996, P.L. 104-91, as amended ("HIPAA"), or its implementing regulations, it will comply with the HIPAA requirements and will execute such agreements and practices as the University of South Carolina may require to ensure compliance. Additional information may be viewed at: <http://www.sc.edu/hipaa/>

PROTECTION OF HUMAN HEALTH AND THE ENVIRONMENT: The University of South Carolina requires that all contractual activities to be in compliance with local, state and federal mandates concerning "protection of human health and the environment". In addition, the University of South Carolina is a "Drug Free Work Place" and requires all contractors to comply with South Carolina Code of Laws Section 41-15-10 ET sequence (1976 w/amendments). Any contractor doing business with the University will be required to document compliance with these mandates and to furnish specific information requested by the University's Department of Environmental Health and Safety when notified to do so. The Contractor understands and agrees that jobsites are open at all times work is being performed by the Contractor to authorized

University employees who have been trained to identify unsafe work conditions. The Contractor will immediately correct any deficiencies noted by these inspections when requested by the University's Department of Environmental Health and Safety to do so. In work areas where a specific hazard is posed which includes but is not limited to lead paint and asbestos abatement projects, Contractors will be required to produce Lead Compliance Plans and Asbestos Project Designs which outline their method of work prior to the start of work. Each contractor shall designate a responsible member of the Contractor's organization to be at the site whose duty shall be the prevention of accidents. By submission of this bid, the vendor agrees to take all necessary steps to insure compliance with the requirements outlined above.

BANKRUPTCY – GOVERNMENT INFORMATION (FEB 2015):

(a) All government information (as defined in the clause herein entitled “Information Security - Definitions”) shall belong exclusively to the State, and Contractor has no legal or equitable interest in, or claim to, such information. Contractor acknowledges and agrees that in the event Contractor enters into proceedings relating to bankruptcy, whether voluntary or involuntary, government information in its possession and/or under its control will not be considered property of its bankruptcy estate.

(b) Contractor agrees to notify the State within forty-eight (48) hours of any determination that it makes to file for bankruptcy protection, and Contractor further agrees to turn over to the State, before such filing, all government information that is in Contractor's possession in a format that can be readily utilized by the State.

(c) In order to protect the integrity and availability of government information, Contractor shall take reasonable measures to evaluate and monitor the financial circumstances of any subcontractor that will process, store, transmit or access government information. [07-7B007-1]

CHANGES (JAN 2006):

(1) Contract Modification. By a written order, at any time, and without notice to any surety, the Procurement Officer may, subject to all appropriate adjustments, make changes within the general scope of this contract in any one or more of the following:

(a) drawings, designs, or specifications, if the supplies to be furnished are to be specially manufactured for the [State] in accordance therewith;

(b) method of shipment or packing;

(c) place of delivery;

(d) description of services to be performed;

(e) time of performance (i.e., hours of the day, days of the week, etc.); or,

(f) place of performance of the services. Subparagraphs (a) to (c) apply only if supplies are furnished under this contract. Subparagraphs (d) to (f) apply only if services are performed under this contract.

(2) Adjustments of Price or Time for Performance. If any such change increases or decreases the contractor's cost of, or the time required for, performance of any part of the work under this contract, whether or not changed by the order, an adjustment shall be made in the contract price, the delivery schedule, or both, and the contract modified in writing accordingly. Any adjustment in contract price made pursuant to this clause shall be determined in accordance with the Price Adjustment Clause of this contract. Failure of the parties to agree to an adjustment shall not excuse the contractor from proceeding with the contract as changed, provided that the State promptly and duly make such provisional adjustments in payment or time for performance as

may be reasonable. By proceeding with the work, the contractor shall not be deemed to have prejudiced any claim for additional compensation, or an extension of time for completion.

(3) Time Period for Claim. Within 30 days after receipt of a written contract modification under Paragraph (1) of this clause, unless such period is extended by the Procurement Officer in writing, the contractor shall file notice of intent to assert a claim for an adjustment. Later notification shall not bar the contractor's claim unless the State is prejudiced by the delay in notification.

(4) Claim Barred After Final Payment. No claim by the contractor for an adjustment hereunder shall be allowed if notice is not given prior to final payment under this contract.

[07-7B025-1]

CONTRACTOR'S LIABILITY INSURANCE - GENERAL (FEB 2015):

(a) Without limiting any of the obligations or liabilities of Contractor, Contractor shall procure from a company or companies lawfully authorized to do business in South Carolina and with a current A.M. Best rating of no less than A: VII, and maintain for the duration of the contract, insurance against claims for injuries to persons or damages to property which may arise from or in connection with the performance of the work and the results of that work by the contractor, his agents, representatives, employees or subcontractors.

(b) Coverage shall be at least as broad as:

(1) Commercial General Liability (CGL): Insurance Services Office (ISO) Form CG 00 01 12 07 covering CGL on an "occurrence" basis, including products-completed operations, personal and advertising injury, with limits no less than \$1,000,000 per occurrence. If a general aggregate limit applies, the general aggregate limit shall be twice the required occurrence limit. This contract shall be considered to be an "insured contract" as defined in the policy.

(2) Auto Liability: ISO Form Number CA 00 01 covering any auto (Code 1), or if Contractor has no owned autos, hired, (Code 8) and non-owned autos (Code 9), with limits no less than \$1,000,000 per accident for bodily injury and property damage.

(3) Worker's Compensation: As required by the State of South Carolina, with Statutory Limits, and Employer's Liability Insurance with limit of no less than \$1,000,000 per accident for bodily injury or disease.

(c) Every applicable Using Governmental Unit, and the officers, officials, employees and volunteers of any of them, must be covered as additional insureds on the CGL policy with respect to liability arising out of work or operations performed by or on behalf of the Contractor including materials, parts or equipment furnished in connection with such work or operations. General liability coverage can be provided in the form of an endorsement to the Contractor's insurance at least as broad as ISO Form CG 20 10 11 85 or if not available, through the addition of both CG 20 10 and CG 20 37 if a later edition is used.

(d) For any claims related to this contract, the Contractor's insurance coverage shall be primary insurance as respects the State, every applicable Using Governmental Unit, and the officers, officials, employees and volunteers of any of them. Any insurance or self-insurance maintained by the State, every applicable Using Governmental Unit, or the officers, officials, employees and volunteers of any of them, shall be excess of the Contractor's insurance and shall not contribute with it.

(e) Prior to commencement of the work, the Contractor shall furnish the State with original certificates and amendatory endorsements or copies of the applicable policy language effecting coverage required by this section. All certificates are to be received and approved by the State

before work commences. However, failure to obtain the required documents prior to the work beginning shall not waive the Contractor's obligation to provide them. The State reserves the right to require complete, certified copies of all required insurance policies, including endorsements required by this section, at any time.

(f) Should any of the above described policies be cancelled before the expiration date thereof, notice will be delivered in accordance with the policy provisions. In addition, the Contractor shall notify the State immediately upon receiving any information that any of the coverages required by this section are or will be changed, cancelled, or replaced.

(g) Contractor hereby grants to the State and every applicable Using Governmental Unit a waiver of any right to subrogation which any insurer of said Contractor may acquire against the State or applicable Using Governmental Unit by virtue of the payment of any loss under such insurance. Contractor agrees to obtain any endorsement that may be necessary to effect this waiver of subrogation, but this provision applies regardless of whether or not the State or Using Governmental Unit has received a waiver of subrogation endorsement from the insurer.

(h) Any deductibles or self-insured retentions must be declared to and approved by the State. The State may require the Contractor to purchase coverage with a lower deductible or retention or provide proof of ability to pay losses and related investigations, claim administration, and defense expenses within the retention.

(i) The State reserves the right to modify these requirements, including limits, based on the nature of the risk, prior experience, insurer, coverage, or other special circumstances.

[07-7B056-2]

Insurance Requirements: The successful offeror must provide a copy of its liability insurance certificate within ten (10) days upon the posting of the intent to award statement or award statement and on each contract anniversary date thereafter attesting to such insurance coverage.

ADDITIONAL INSURANCE: The contractor shall (1) purchase and maintain for the duration of the contract term, at its own expense, an inland marine insurance policy with a limit of coverage not less than \$2,000,000 per occurrence for any and all damage to property in transit during the term of the contract and (2) prior to commencement of the contract term, shall present the State a certificate of insurance of such coverage that names the State as an additional insured. During the contract term, the State reserves the right to modify these requirements, including limits, based on the nature of the risk, prior experience, insurer, coverage, or other special circumstances.

COMPLIANCE WITH LAWS (JAN 2006): During the term of the contract, contractor shall comply with all applicable provisions of laws, codes, ordinances, rules, regulations, and tariffs.

CONTRACTOR PERSONNEL (JAN 2006): The Contractor shall enforce strict discipline and good order among the Contractor's employees and other persons carrying out the Contract. The Contractor shall not permit employment of unfit persons or persons not skilled in tasks assigned to them. [07-7B060-1]

CONTRACTOR'S OBLIGATION – GENERAL (JAN 2006): The contractor shall provide and pay for all materials, tools, equipment, labor and professional and non-professional services, and shall perform all other acts and supply all other things necessary, to fully and properly perform and complete the work. The contractor must act as the prime contractor and assume full

responsibility for any subcontractor's performance. The contractor will be considered the sole point of contact with regard to all situations, including payment of all charges and the meeting of all other requirements. [07-7B065-1]

CONTRACTOR'S USE OF STATE PROPERTY (JAN 2006): Upon termination of the contract for any reason, the State shall have the right, upon demand, to obtain access to, and possession of, all State properties, including, but not limited to, current copies of all State application programs and necessary documentation, all data, files, intermediate materials and supplies held by the contractor. Contractor shall not use, reproduce, distribute, display, or sell any data, material, or documentation owned exclusively by the State without the State's written consent, except to the extent necessary to carry out the work. [07-7B067-1]

DEFAULT (JAN 2006):

(a) (1) The State may, subject to paragraphs (c) and (d) of this clause, by written notice of default to the Contractor, terminate this contract in whole or in part if the Contractor fails to:

(i) Deliver the supplies or to perform the services within the time specified in this contract or any extension;

(ii) Make progress, so as to endanger performance of this contract (but see paragraph (a)(2) of this clause); or

(iii) Perform any of the other material provisions of this contract (but see paragraph (a)(2) of this clause).

(2) The State's right to terminate this contract under subdivisions (a)(1)(ii) and (1)(iii) of this clause, may be exercised if the Contractor does not cure such failure within 10 days (or more if authorized in writing by the Procurement Officer) after receipt of the notice from the Procurement Officer specifying the failure.

(b) If the State terminates this contract in whole or in part, it may acquire, under the terms and in the manner the Procurement Officer considers appropriate, supplies or services similar to those terminated, and the Contractor will be liable to the State for any excess costs for those supplies or services. However, the Contractor shall continue the work not terminated.

(c) Except for defaults of subcontractors at any tier, the Contractor shall not be liable for any excess costs if the failure to perform the contract arises from causes beyond the control and without the fault or negligence of the Contractor. Examples of such causes include (1) acts of God or of the public enemy, (2) acts of the State in either its sovereign or contractual capacity, (3) fires, (4) floods, (5) epidemics, (6) quarantine restrictions, (7) strikes, (8) freight embargoes, and (9) unusually severe weather. In each instance the failure to perform must be beyond the control and without the fault or negligence of the Contractor.

(d) If the failure to perform is caused by the default of a subcontractor at any tier, and if the cause of the default is beyond the control of both the Contractor and subcontractor, and without the fault or negligence of either, the Contractor shall not be liable for any excess costs for failure to perform, unless the subcontracted supplies or services were obtainable from other sources in sufficient time for the Contractor to meet the required delivery schedule.

(e) If this contract is terminated for default, the State may require the Contractor to transfer title and deliver to the State, as directed by the Procurement Officer, any (1) completed supplies, and (2) partially completed supplies and materials, parts, tools, dies, jigs, fixtures, plans, drawings, information, and contract rights (collectively referred to as "manufacturing materials" in this clause) that the Contractor has specifically produced or acquired for the terminated portion of

this contract. Upon direction of the Procurement Officer, the Contractor shall also protect and preserve property in its possession in which the State has an interest.

(f) The State shall pay contract price for completed supplies delivered and accepted. The Contractor and Procurement Officer shall agree on the amount of payment for manufacturing materials delivered and accepted and for the protection and preservation of the property; if the parties fail to agree, the Procurement Officer shall set an amount subject to the Contractor's rights under the Disputes clause. Failure to agree will be a dispute under the Disputes clause. The State may withhold from these amounts any sum the Procurement Officer determines to be necessary to protect the State against loss because of outstanding liens or claims of former lien holders.

(g) If, after termination, it is determined that the Contractor was not in default, or that the default was excusable, the rights and obligations of the parties shall, if the contract contains a clause providing for termination for convenience of the State, be the same as if the termination had been issued for the convenience of the State. If, in the foregoing circumstances, this contract does not contain a clause providing for termination for convenience of the State, the contract shall be adjusted to compensate for such termination and the contract modified accordingly subject to the contractor's rights under the Disputes clause.

(h) The rights and remedies of the State in this clause are in addition to any other rights and remedies provided by law or under this contract.

[07-7B075-1]

DISPOSAL OF PACKAGING (JAN 2006): Contractor shall dispose of all wrappings, crating, and other disposable materials pertaining to this contract at the end of each working day and upon completion of installation.

ILLEGAL IMMIGRATION (NOV 2008): (An overview is available at www.procurement.sc.gov) By signing your offer, you certify that you will comply with the applicable requirements of Title 8, Chapter 14 of the South Carolina Code of Laws and agree to provide to the State upon request any documentation required to establish either: (a) that Title 8, Chapter 14 is inapplicable to you and your subcontractors or sub-subcontractors; or (b) that you and your subcontractors or sub-subcontractors are in compliance with Title 8, Chapter 14. Pursuant to Section 8-14-60, "A person who knowingly makes or files any false, fictitious, or fraudulent document, statement, or report pursuant to this chapter is guilty of a felony, and, upon conviction, must be fined within the discretion of the court or imprisoned for not more than five years, or both." You agree to include in any contracts with your subcontractors language requiring your subcontractors to (a) comply with the applicable requirements of Title 8, Chapter 14, and (b) include in their contracts with the sub-subcontractors language requiring the sub-subcontractors to comply with the applicable requirements of Title 8, Chapter 14. [07-7B097-1]

INDEMNIFICATION-THIRD PARTY CLAIMS – GENERAL (NOV 2011): Notwithstanding any limitation in this agreement, and to the fullest extent permitted by law, Contractor shall defend and hold harmless Indemnitees for and against any and all suits or claims of any character (and all related damages, settlement payments, attorneys' fees, costs, expenses, losses or liabilities) by a third party which are attributable to bodily injury, sickness, disease or death, or to injury to or destruction of tangible property arising out of or in connection with the goods or services acquired hereunder or caused in whole or in part by any act or omission of contractor, its subcontractors, their employees, workmen, servants, agents, or anyone directly or indirectly

employed by them or anyone for whose acts any of them may be liable, regardless of whether or not caused in part by an Indemnitee, and whether or not such claims are made by a third party or an Indemnitee; however, if an Indemnitee's negligent act or omission is subsequently determined to be the sole proximate cause of a suit or claim, the Indemnitee shall not be entitled to indemnification hereunder. Contractor shall be given timely written notice of any suit or claim. Contractor's obligations hereunder are in no way limited by any protection afforded under workers' compensation acts, disability benefits acts, or other employee benefit acts. This clause shall not negate, abridge, or reduce any other rights or obligations of indemnity which would otherwise exist. The obligations of this paragraph shall survive termination, cancelation, or expiration of the parties' agreement. This provision shall be construed fairly and reasonably, neither strongly for nor against either party, and without regard to any clause regarding insurance. As used in this clause, "Indemnitees" means the State of South Carolina, its instrumentalities, agencies, departments, boards, political subdivisions and all their respective officers, agents and employees. [07-7B100-2]

INDEMNIFICATION - THIRD PARTY CLAIMS – DISCLOSURE OF INFORMATION (FEB 2015)

(a) Without limitation, Contractor shall defend and hold harmless Indemnitees from and against any and all suits, claims, investigations, or fines (hereinafter "action") of any character (and all related damages, settlement payments, attorneys' fees, costs, expenses, losses or liabilities) by a third party which arise out of or in connection with a disclosure of government information (as defined in the clause titled Information Security - Definitions) caused in whole or in part by any act or omission of contractor, its subcontractors at any tier, their employees, workmen, servants, agents, or anyone directly or indirectly employed by them or anyone for whose acts any of them may be liable, regardless of whether or not caused in part by an Indemnitee, and whether or not such action is brought by a third party or an Indemnitee, but only if the act or omission constituted a failure to perform some obligation imposed by the contract or the law.

(b) Indemnitee must notify contractor in writing within a reasonable period of time after Indemnitee first receives written notice of any action. Indemnitee's failure to provide or delay in providing such notice will relieve contractor of its obligations under this clause only if and to the extent that such delay or failure materially prejudices contractor's ability to defend such action. Indemnitee must reasonably cooperate with contractor's defense of such actions (such cooperation does not require and is without waiver of an Indemnitees attorney/client, work product, or other privilege) and, subject to Title 1, Chapter 7 of the South Carolina Code of Laws, allow contractor sole control of the defense, so long as the defense is diligently and capably prosecuted. Indemnitee may participate in contractor's defense of any action at its own expense. Contractor may not, without Indemnitee's prior written consent, settle, compromise, or consent to the entry of any judgment in any such commenced or threatened action unless such settlement, compromise or consent (i) includes an unconditional release of Indemnitee from all liability related to such commenced or threatened action, and (ii) is solely monetary in nature and does not include a statement as to, or an admission of fault, culpability or failure to act by or on behalf of, an Indemnitee or otherwise adversely affect an Indemnitee. Indemnitee's consent is necessary for any settlement that requires Indemnitee to part with any right or make any payment or subjects Indemnitee to any injunction.

(c) Notwithstanding any other provision, contractor's obligations pursuant to this clause are without any limitation whatsoever. Contractor's obligations under this clause shall survive the termination, cancellation, rejection, or expiration of the contract. This provision shall be

construed fairly and reasonably, neither strongly for nor against either party, and without regard to any clause regarding insurance.

(d) "Indemnitee" means the State of South Carolina, its instrumentalities, agencies, departments, boards, political subdivisions and all their respective officers, agents and employees. [07-7B102-1]

INDEMNIFICATION - INTELLECTUAL PROPERTY (JAN 2006): (a) Without limitation and notwithstanding any provision in this agreement, Contractor shall, upon receipt of notification, defend and indemnify the State, its instrumentalities, agencies, departments, boards, political subdivisions and all their respective officers, agents and employees against all actions, proceedings or claims of any nature (and all damages, settlement payments, attorneys' fees (including inside counsel), costs, expenses, losses or liabilities attributable thereto) by any third party asserting or involving an IP right related to an acquired item. State shall allow Contractor to defend such claim so long as the defense is diligently and capably prosecuted. State shall allow Contractor to settle such claim so long as (i) all settlement payments are made by Contractor, and (ii) the settlement imposes no non-monetary obligation upon State. State shall reasonably cooperate with Contractor's defense of such claim. (b) In the event an injunction or order shall be obtained against State's use of any acquired item, or if in Contractor's opinion, the acquired item is likely to become the subject of a claim of infringement or violation of an IP right, Contractor shall, without in any way limiting the foregoing, and at its expense, either: (1) procure for State the right to continue to use, or have used, the acquired item, or (2) replace or modify the acquired item so that it becomes non-infringing but only if the modification or replacement does not adversely affect the specifications for the acquired item or its use by State. If neither (1) nor (2), above, is practical, State may require that Contractor remove the acquired item from State, refund to State any charges paid by State therefor, and take all steps necessary to have State released from any further liability. (c) Contractor's obligations under this paragraph do not apply to a claim to the extent (i) that the claim is caused by Contractor's compliance with specifications furnished by the State unless Contractor knew its compliance with the State's specifications would infringe an IP right, or (ii) that the claim is caused by Contractor's compliance with specifications furnished by the State if the State knowingly relied on a third party's IP right to develop the specifications provided to Contractor and failed to identify such product to Contractor. (d) As used in this paragraph, these terms are defined as follows: "IP right(s)" means a patent, copyright, trademark, trade secret, or any other proprietary right. "Acquired item(s)" means the rights, goods, or services furnished under this agreement. "Specification(s)" means a detailed, exact statement of particulars such as a statement prescribing materials, dimensions, and quality of work. (e) Contractor's obligations under this clause shall survive the termination, cancellation, rejection, or expiration of this Agreement. [07-7B103-1]

INFORMATION SECURITY - SAFEGUARDING REQUIREMENTS (FEB 2015):

(a) *Definitions.* The terms used in this clause shall have the same meaning as the terms defined in the clause titled Information Security – Definitions. In addition, as used in this clause—**Clearing** means removal of data from an information system, its storage devices, and other peripheral devices with storage capacity, in such a way that the data may not be reconstructed using common system capabilities (i.e., through the keyboard); however, the data may be reconstructed using laboratory methods.

Intrusion means an unauthorized act of bypassing the security mechanisms of a system.

Media means physical devices or writing surfaces including but not limited to magnetic tapes, optical disks, magnetic disks, large scale integration memory chips, and printouts (but not including display media, e.g., a computer monitor, cathode ray tube (CRT) or other (transient) visual output) onto which information is recorded, stored, or printed within an information system.

Safeguarding means measures or controls that are prescribed to protect information.

Voice means all oral information regardless of transmission protocol.

(b) *Safeguarding Information.* Without limiting any other legal or contractual obligations, contractor shall implement and maintain reasonable and appropriate administrative, physical, and technical safeguards (including without limitation written policies and procedures) for protection of the security, confidentiality and integrity of the government information in its possession. In addition, contractor shall apply security controls when the contractor reasonably determines that safeguarding requirements, in addition to those identified in paragraph (c) of this clause, may be required to provide adequate security, confidentiality and integrity in a dynamic environment based on an assessed risk or vulnerability.

(c) *Safeguarding requirements and procedures.* Contractor shall apply the following basic safeguarding requirements to protect government information from unauthorized access and disclosure:

(1) Protecting information on public computers or Web sites: Do not process government information on public computers (e.g., those available for use by the general public in kiosks, hotel business centers) or computers that do not have access control. Government information shall not be posted on Web sites that are publicly available or have access limited only by domain/Internet Protocol restriction. Such information may be posted to web pages that control access by user ID/password, user certificates, or other technical means, and that provide protection via use of security technologies. Access control may be provided by the intranet (versus the Web site itself or the application it hosts).

(2) Transmitting electronic information. Transmit email, text messages, blogs, and similar communications that contain government information using technology and processes that provide the best level of security and privacy available, given facilities, conditions, and environment.

(3) Transmitting voice and fax information. Transmit government information via voice and fax only when the sender has a reasonable assurance that access is limited to authorized recipients.

(4) Physical and electronic barriers. Protect government information by at least one physical and one electronic barrier (e.g., locked container or room, login and password) when not under direct individual control.

(5) Sanitization. At a minimum, clear information on media that have been used to process government information before external release or disposal. Overwriting is an acceptable means of clearing media in accordance with National Institute of Standards and Technology 800–88, Guidelines for Media Sanitization, at http://csrc.nist.gov/publications/nistpubs/800-88/NISTSP800-88_with-errata.pdf.

(6) Intrusion protection. Provide at a minimum the following protections against intrusions and compromise:

(i) Current and regularly updated malware protection services, e.g., anti-virus, antispyware.

(ii) Prompt application of security-relevant software upgrades, e.g., patches, service packs, and hot fixes.

(7) Transfer limitations. Transfer government information only to those subcontractors that both require the information for purposes of contract performance and provide at least the same level of security as specified in this clause.

(d) *Subcontracts*. Any reference in this clause to Contractor also includes any subcontractor at any tier. Contractor is responsible for, and shall impose by agreement requirements at least as secure as those imposed by this clause on, any other person or entity that contractor authorizes to take action related to government information.

(e) *Other contractual requirements regarding the safeguarding of information*. This clause addresses basic requirements and is subordinate to any other contract clauses or requirements to the extent that it specifically provides for enhanced safeguarding of information or information systems. [07-7B105-1]

INFORMATION SECURITY - DEFINITIONS (FEB 2015):

The following definitions are used in those clauses that cross reference this clause.

Compromise means disclosure of information to unauthorized persons, or a violation of the security policy of a system in which unauthorized intentional or unintentional disclosure, modification, destruction, or loss of an object may have occurred. Without limitation, the term “compromise” includes copying the data through covert network channels, or copying the data to unauthorized media, or disclosure of information in violation of any obligation imposed by this contract.

Data means a subset of information in an electronic format that allows it to be retrieved or transmitted.

Government information means information (i) provided to Contractor by, or generated by Contractor for, the using governmental unit, or (ii) acquired or accessed by Contractor as a result of performing the Work. Without limiting the foregoing, government information includes any information that Contractor acquires or accesses by software or web-based services, which includes, without limitation, any metadata or location data. Government information excludes unrestricted information.

Information means any communication or representation of knowledge such as facts, statistics, or opinions, in any medium or form, including textual, numerical, graphic, cartographic, narrative, or audiovisual.

Information system means a discrete set of information resources organized for the collection, processing, maintenance, use, sharing, dissemination, or disposition of information.

Public information means any specific information, regardless of form or format, that the State has actively and intentionally disclosed, disseminated, or made available to the public.

Information is not public information solely because it may be subject to inspection pursuant to an unfulfilled public records request.

Software means any computer program accessed or used by the Using Governmental Unit or a third party pursuant to or as a result of this contract.

Third party means any person or entity other than the Using Governmental Unit, the Contractor, or any subcontractors at any tier.

Unrestricted information means (1) public information acquired other than through performance of the work, (2) information acquired by Contractor prior to contract formation, (3) information incidental to your contract administration, such as financial, administrative, cost or pricing, or management information, and (4) any ideas, concepts, know-how, methodologies, processes,

technologies, techniques which Contractor develops or learns in connection with Contractor's performance of the work.

Web-based service means a service accessed over the Internet and acquired, accessed, or used by the using governmental unit or a third party pursuant to or as a result of this contract, including without limitation, cloud services, software-as-a-service, and hosted computer services. [07-7B104-1]

INFORMATION USE AND DISCLOSURE (FEB 2015):

Except to the extent necessary for performance of the work, citizens should not be required to share information with those engaged by the government in order to access services provided by the government and such information should be used by those engaged by the government only to the extent necessary to perform the work acquired; accordingly, this clause addresses basic requirements for the Contractor's use and disclosure of government information, which expressly includes, but is not limited to, information provided by or obtained from the citizens.

Anonymizing information does not resolve the foregoing concern. This clause should be broadly interpreted to effectuate this intent. Every obligation in this clause is material. Absent express reference to this clause, this clause supersedes any other clause to the extent of any inconsistency unless and to the extent the other clause provides greater protection for government information.

(a) *Definitions.* The terms used in this clause shall have the same meaning as the terms defined in the clause titled Information Security – Definitions.

(b) *Legal mandates.* Contractor shall be permitted to use, disclose, or retain government information to the limited extent necessary to comply with any requirement imposed on Contractor by law. If it is necessary for Contractor to use, disclose, or retain government information in order to comply with a law, Contractor shall provide using governmental unit with written notice, including a description of the circumstances and applicable law, in advance of such use, disclosure or retention except to the extent expressly prohibited by law.

(c) *Flow down.* Any reference in this clause to Contractor also includes any subcontractor at any tier. Contractor is responsible for, and shall impose by agreement the requirements of this clause on, any other person or entity that contractor authorizes to take action related to government information.

(d) *Collecting Information.* Contractor must gather and maintain government information only to the minimum extent necessary to accomplish the work.

(e) *Rights, Disclosure and Use.* Except as otherwise expressly provided in this solicitation, Contractor agrees NOT to either (1) use or disclose government information, or (2) retain government information after termination or expiration of this contract. Contractor acquires no rights in any government information except the limited rights to use, disclose and retain the government information in accordance with the terms of this solicitation. To the extent reasonably necessary to perform the work, Contractor may: (i) use (including access, process, transmit, and store) and maintain the government information itself; and (ii) disclose government information to persons having a need-to-know (e.g., subcontractors). Before disclosing government information to a subcontractor or third party, Contractor shall give the using governmental unit detailed written notice of both the reason for disclosure and the identity and location of the recipient. The notice shall be provided no later than fifteen (15) business days in advance of the disclosure.

(f) *Return.* Notwithstanding the using governmental unit's failure to perform or the pendency of a dispute, Contractor agrees to promptly deliver to the using governmental unit (or destroy, at the using governmental unit's option) all government information in its possession as and upon

written request of using governmental unit (provided that, if the contract has not expired or been terminated, Contractor shall be excused from the performance of any work reasonably dependent on Contractor's further access to such government information).

(g) *Privacy Policy & Applicable Laws.* Without limiting any other legal or contractual obligations imposed by this contract or the law, Contractor shall (a) comply with its own privacy policies and written privacy statements relevant to the work, and (b) comply with (1) all laws applicable to Contractor regarding government information, and (2) all laws and standards identified in the clause, if included, entitled Information Use and Disclosure – Standards.

(h) *Actions Following Disclosure.* Immediately upon discovery of a compromise or improper use of government information, Contractor shall take such action as may be necessary to preserve forensic evidence and eliminate the cause of the compromise or improper use. As soon as practicable, but no later than twenty-four hours after discovery, Contractor shall notify using governmental unit of the compromise or improper use, including a description of the circumstances of the use or compromise. As soon as practicable after discovery, Contractor shall undertake a thorough forensic investigation of any compromise or improper use and provide the using governmental unit all information necessary to enable the using governmental unit to fully understand the nature and extent of the compromise or improper use. With regard to any compromise or improper use of government information, Contractor shall: (1) provide any notification to third parties legally required to be provided such notice by Contractor, and if not (e.g., if legally required of the using governmental unit), Contractor shall reimburse using governmental unit for the cost of providing such notifications; (2) pay all costs and expenses for at least two years of identity theft monitoring services (including without limitation, credit monitoring) and identity theft restoration services for any such affected individuals receiving notice where such services are appropriate given the circumstances of the incident and the nature of the information compromised; (3) undertake any other measures that are customary and reasonable for an entity to take when experiencing a similar disclosure, (4) pay any related fines or penalties imposed on the using governmental unit, and (5) reimburse the Using Governmental Unit all costs reasonably incurred for communications and public relations services involved in responding to the compromise or improper use. Notwithstanding any other provision, contractor's obligations pursuant to this item (h) are without limitation.

(i) *Survival & Remedy.* All the obligations imposed by this paragraph are material. The obligations of this section shall survive termination or expiration of the contract. Without limiting any rights the using governmental unit may have, and notwithstanding any other term of this contract, Contractor agrees that using governmental unit may have no adequate remedy at law for a breach of Contractor's obligations under this clause and therefore the using governmental unit shall be entitled to pursue equitable remedies in the event of a breach of this clause. [07-7B108-1]

INFORMATION USE AND DISCLOSURE – STANDARDS (FEB 2015):

To the extent applicable:

(a) Breach of security of state agency data; notification; rights and remedies of injured parties; penalties; notification of Consumer Protection Division, S.C. Code Ann. Section 1-11-490.

(b) South Carolina Financial Identity Fraud and Identity Theft Protection Act (FIFITPA), 2008 Act 190, as amended. Solely for purposes of Section 39-1-90 of the South Carolina Code of Laws, as amended, Contractor is deemed to be the owner of government information, as defined herein, and Contractor agrees that the Using Governmental Unit is not a licensee.

- (c) The South Carolina Family Privacy Protection Act of 2002, S.C. Code Ann. Sections 30-2-10, et seq.
- (d) Personal Identifying Information Privacy Protection, S.C. Code Ann. Sections 30-2-310 et seq.
- (e) Data Breach Notification, 2014 Act No. 286, Section 117.117, as revised in any future annual appropriations act. [07-7B110-1]

LICENSES AND PERMITS (JAN 2006): During the term of the contract, the Contractor shall be responsible for obtaining, and maintaining in good standing, all licenses (including professional licenses, if any), permits, inspections and related fees for each or any such licenses, permits and /or inspections required by the State, county, city or other government entity or unit to accomplish the work specified in this solicitation and the contract. [07-7B115-1]

MATERIAL AND WORKMANSHIP: Unless otherwise specifically provided in this contract, all equipment, material, and articles incorporated in the work covered by this contract are to be of the most suitable grade for the purpose intended.

OWNERSHIP OF DATA & MATERIALS (JAN 2006): All data, material and documentation either prepared for the state pursuant to this contract shall belong exclusively to the State.

PRICE ADJUSTMENTS (JAN 2006): (1) Method of Adjustment. Any adjustment in the contract price made pursuant to a clause in this contract shall be consistent with this Contract and shall be arrived at through whichever one of the following ways is the most valid approximation of the actual cost to the Contractor (including profit, if otherwise allowed):

- (a) by agreement on a fixed price adjustment before commencement of the pertinent performance or as soon thereafter as practicable;
- (b) by unit prices specified in the Contract or subsequently agreed upon;
- (c) by the costs attributable to the event or situation covered by the relevant clause, including profit if otherwise allowed, all as specified in the Contract; or subsequently agreed upon;
- (d) in such other manner as the parties may mutually agree; or,
- (e) in the absence of agreement by the parties, through a unilateral initial written determination by the Procurement Officer of the costs attributable to the event or situation covered by the clause, including profit if otherwise allowed, all as computed by the Procurement Officer in accordance with generally accepted accounting principles, subject to the provisions of Title 11, Chapter 35, Article 17 of the S.C. Code of Laws.

(2) Submission of Price or Cost Data. Upon request of the Procurement Officer, the contractor shall provide reasonably available factual information to substantiate that the price or cost offered, for any price adjustments is reasonable, consistent with the provisions of Section 11-35-1830.

[07-7B160-1]

PRICE ADJUSTMENT - LIMITED -- AFTER INITIAL TERM ONLY (JAN 2006): Upon approval of the Procurement Officer, prices may be adjusted for any renewal term. Prices shall not be increased during the initial term. Any request for a price increase must be received by the Procurement Officer at least ninety (90) days prior to the expiration of the applicable term and must be accompanied by sufficient documentation to justify the increase. If approved, a price

increase becomes effective starting with the term beginning after approval. A price increase must be executed as a change order. Contractor may terminate this contract at the end of the then current term if a price increase request is denied. Notice of termination pursuant to this paragraph must be received by the Procurement Officer no later than fifteen (15) days after the Procurement Officer sends contractor notice rejecting the requested price increase. [07-7B165-1]

PRICE ADJUSTMENTS – LIMITED BY CPI “ALL ITEMS” (JAN 2006): Upon request and adequate justification, the Procurement Officer may grant a price increase up to, but not to exceed, the unadjusted percent change for the most recent 12 months for which data is available, that is not subject to revision, in the Consumer Price Index (CPI) for all urban consumers (CPI-U), “all items” for services, as determined by the Procurement Officer. The Bureau of Labor and Statistics publishes this information on the web at www.bls.gov
[07-7B170-1]

PRICING DATA – AUDIT – INSPECTION (JAN 2006): [Clause Included Pursuant to Section 11-35-1830, - 2210, & -2220] (a) Cost or Pricing Data. Upon Procurement Officer’s request, you shall submit cost or pricing data, as defined by 48 C.F.R. Section 2.101 (2004), prior to either (1) any award to contractor pursuant to 11-35-1530 or 11-35-1560, if the total contract price exceeds \$500,000, or (2) execution of a change order or contract modification with contractor which exceeds \$100,000. Your price, including profit or fee, shall be adjusted to exclude any significant sums by which the state finds that such price was increased because you furnished cost or pricing data that was inaccurate, incomplete, or not current as of the date agreed upon between parties. (b) Records Retention. You shall maintain your records for three years from the date of final payment, or longer if requested by the chief Procurement Officer. The state may audit your records at reasonable times and places. As used in this subparagraph (b), the term “records” means any books or records that relate to cost or pricing data submitted pursuant to this clause. In addition to the obligation stated in this subparagraph (b), you shall retain all records and allow any audits provided for by 11-35-2220(2). (c) Inspection. At reasonable times, the state may inspect any part of your place of business which is related to performance of the work. (d) Instructions Certification. When you submit data pursuant to subparagraph (a), you shall (1) do so in accordance with the instructions appearing in Table 15-2 of 48 C.F.R. Section 15.408 (2004) (adapted as necessary for the state context), and (2) submit a Certificate of Current Cost or Pricing Data, as prescribed by 48 CFR Section 15.406-2(a) (adapted as necessary for the state context). (e) Subcontracts. You shall include the above text of this clause in all of your subcontracts. (f) Nothing in this clause limits any other rights of the state.
[07-7B185-1]

RELATIONSHIP OF THE PARTIES (JAN 2006): Neither party is an employee, agent, partner, or joint venturer of the other. Neither party has the right or ability to bind the other to any agreement with a third party or to incur any obligation or liability on behalf of the other party. [07-7B205-1]

RESTRICTIONS ON PRESENTING TERMS OF USE OR OFFERING ADDITIONAL SERVICES (FEB 2015):

(a) Citizens, as well as public employees (acting in their individual capacity), should not be unnecessarily required to agree to or provide consent to policies or contractual terms in order to access services acquired by the government pursuant to this contract (hereinafter “applicable

services”) or, in the case of public employees, to perform their job duties; accordingly, in performing the work, contractor shall not require or invite any citizen or public employee to agree to or provide consent to any end user contract, privacy policy, or other terms of use (hereinafter “terms of use”) not previously approved in writing by the procurement officer. Contractor agrees that any terms of use regarding applicable services are void and of no effect.

(b) Unless expressly provided in the solicitation, public contracts are not intended to provide contractors an opportunity to market additional products and services; accordingly, in performing the work, contractor shall not – for itself or on behalf of any third party – offer citizens or public employees (other than the procurement officer) any additional products or services not required by the contract.

(c) Any reference to contractor in items (a) or (b) also includes any subcontractor at any tier. Contractor is responsible for compliance with these obligations by any person or entity that contractor authorizes to take any action related to the work.

(d) Any violation of this clause is a material breach of contract. The parties acknowledge the difficulties inherent in determining the damage from any breach of these restrictions. Contractor shall pay the state liquidated damages of \$1,000 for each contact with a citizen or end user that violates this restriction.

[07-7B212-1]

TERM OF CONTRACT – EFFECTIVE DATE / INITIAL-MAXIMUM CONTRACT PERIOD (JAN 2006): The effective date of this contract is the first day of the Maximum Contract Period as specified on the final statement of award. The initial-maximum term of this agreement is two (2) months from the effective date. Regardless, this contract expires no later than the last date stated on the final statement of award. [07-7B240-1]

TERM OF CONTRACT – OPTION TO RENEW (JAN 2015): (a) At the end of the initial term, and at the end of each renewal term, this contract shall automatically renew for a period of one year, unless contractor receives notice that the state elects not to renew the contract at least thirty (30) days prior to the date of renewal. Regardless, this contract expires no later than the last date stated on the final statement of award. (b) Contractor acknowledges that, unless excused by Section 11-57-320, if the contractor is on the then-current Iran Divestment Act List as of the date of any contract renewal, the renewal will be void ab initio. [07-7B245-2]

TERMINATION FOR CONVENIENCE (JAN 2006): (1) Termination. The Procurement Officer may terminate this contract in whole or in part, for the convenience of the State. The Procurement Officer shall give written notice of the termination to the contractor specifying the part of the contract terminated and when termination becomes effective.

(2) Contractor's Obligations. The contractor shall incur no further obligations in connection with the terminated work and on the date set in the notice of termination the contractor will stop work to the extent specified. The contractor shall also terminate outstanding orders and subcontracts as they relate to the terminated work. The contractor shall settle the liabilities and claims arising out of the termination of subcontracts and orders connected with the terminated work. The Procurement Officer may direct the contractor to assign the contractor's right, title, and interest under terminated orders or subcontracts to the State. The contractor must still complete the work not terminated by the notice of termination and may incur obligations as are necessary to do so.

(3) Right to Supplies. The Procurement Officer may require the contractor to transfer title and deliver to the State in the manner and to the extent directed by the Procurement Officer: (a) any

completed supplies; and (b) such partially completed supplies and materials, parts, tools, dies, jigs, fixtures, plans, drawings, information, and contract rights (hereinafter called "manufacturing material") as the contractor has specifically produced or specially acquired for the performance of the terminated part of this contract. The contractor shall, upon direction of the Procurement Officer, protect and preserve property in the possession of the contractor in which the State has an interest. If the Procurement Officer does not exercise this right, the contractor shall use best efforts to sell such supplies and manufacturing materials in accordance with the standards of Uniform Commercial Code Section 2-706. Utilization of this Section in no way implies that the State has breached the contract by exercise of the Termination for Convenience Clause.

(4) Compensation. (a) The contractor shall submit a termination claim specifying the amounts due because of the termination for convenience together with cost or pricing data required by Section 11-35-1830 bearing on such claim. If the contractor fails to file a termination claim within one year from the effective date of termination, the Procurement Officer may pay the contractor, if at all, an amount set in accordance with Subparagraph (c) of this Paragraph.

(b) The Procurement Officer and the contractor may agree to a settlement and that the settlement does not exceed the total contract price plus settlement costs reduced by payments previously made by the State, the proceeds of any sales of supplies and manufacturing materials under Paragraph (3) of this clause, and the contract price of the work not terminated;

(c) Absent complete agreement under Subparagraph (b) of this Paragraph, the Procurement Officer shall pay the contractor the following amounts, provided payments agreed to under Subparagraph (b) shall not duplicate payments under this Subparagraph:

(i) contract prices for supplies or services accepted under the contract;

(ii) costs reasonably incurred in performing the terminated portion of the work less amounts paid or to be paid for accepted supplies or services;

(iii) reasonable costs of settling and paying claims arising out of the termination of subcontracts or orders pursuant to Paragraph (2) of this clause. These costs must not include costs paid in accordance with Subparagraph (c)(ii) of this paragraph;

(iv) any other reasonable costs that have resulted from the termination. The total sum to be paid the contractor under this Subparagraph shall not exceed the total contract price plus the reasonable settlement costs of the contractor reduced by the amount of payments otherwise made, the proceeds of any sales of supplies and manufacturing materials under Subparagraph (b) of this Paragraph, and the contract price of work not terminated.

(d) Contractor must demonstrate any costs claimed, agreed to, or established under Subparagraphs (b) and (c) of this Paragraph using its standard record keeping system, provided such system is consistent with any applicable Generally Accepted Accounting Principles.

(5) Contractor's failure to include an appropriate termination for convenience clause in any subcontract shall not (i) affect the state's right to require the termination of a subcontract, or (ii) increase the obligation of the state beyond what it would have been if the subcontract had contained an appropriate clause.

VIII. BIDDING SCHEDULE / PRICE-BUSINESS PROPOSAL

**PLEASE REFER TO ITEM 11. COST UNDER THE PROPOSAL CONTENTS
SUBSECTION OF SECTION IV. INFORMATION FOR OFFERORS TO SUBMIT
OF THE SOLICITATION.**

IX. ATTACHMENTS TO SOLICITATION

IMPORTANT TAX NOTICE - NONRESIDENTS ONLY

Withholding Requirements for Payments to Nonresidents: Section 12-8-550 of the South Carolina Code of Laws requires persons hiring or contracting with a nonresident conducting a business or performing personal services of a temporary nature within South Carolina to withhold 2% of each payment made to the nonresident. The withholding requirement does not apply to (1) payments on purchase orders for tangible personal property when the payments are not accompanied by services to be performed in South Carolina, (2) nonresidents who are not conducting business in South Carolina, (3) nonresidents for contracts that do not exceed \$10,000 in a calendar year, or (4) payments to a nonresident who (a) registers with either the S.C. Department of Revenue or the S.C. Secretary of State and (b) submits a Nonresident Taxpayer Registration Affidavit - Income Tax Withholding, Form I-312 to the person letting the contract.

The withholding requirement applies to every governmental entity that uses a contract ("Using Entity"). Nonresidents should submit a separate copy of the Nonresident Taxpayer Registration Affidavit - Income Tax Withholding, Form I-312 to every Using Entity that makes payment to the nonresident pursuant to this solicitation. Once submitted, an affidavit is valid for all contracts between the nonresident and the Using Entity, unless the Using Entity receives notice from the Department of Revenue that the exemption from withholding has been revoked.

Section 12-8-540 requires persons making payment to a nonresident taxpayer of rentals or royalties at a rate of \$1,200.00 or more a year for the use of or for the privilege of using property in South Carolina to withhold 7% of the total of each payment made to a nonresident taxpayer who is not a corporation and 5% if the payment is made to a corporation. Contact the Department of Revenue for any applicable exceptions.

For information about other withholding requirements (e.g., employee withholding), contact the Withholding Section at the South Carolina Department of Revenue at 803-898-5383 or visit the Department's website at www.sctax.org.

This notice is for informational purposes only. This agency does not administer and has no authority over tax issues. All registration questions should be directed to the License and Registration Section at 803-898-5872 or to the South Carolina Department of Revenue, Registration Unit, Columbia, S.C. 29214-0140. All withholding questions should be directed to the Withholding Section at 803-898-5383.



STATE OF SOUTH CAROLINA
DEPARTMENT OF REVENUE
**NONRESIDENT TAXPAYER
REGISTRATION AFFIDAVIT
INCOME TAX WITHHOLDING**

I-312
(Rev. 5/7/04)
3323

The undersigned nonresident taxpayer on oath, being first duly sworn, hereby certifies as follows:

- 1. Name of Nonresident Taxpayer: _____
- 2. Trade Name, if applicable (Doing Business As): _____
- 3. Mailing Address: _____
- 4. Federal Identification Number: _____
- 5. Hiring or Contracting with: _____
- Name: _____
- Address: _____

- Receiving Rentals or Royalties From: _____
- Name: _____
- Address: _____

- Beneficiary of Trusts and Estates: _____
- Name: _____
- Address: _____

6. I hereby certify that the above named nonresident taxpayer is currently registered with

(check the appropriate box):

- The South Carolina Secretary of State or
- The South Carolina Department of Revenue

Date of Registration: _____

7. I understand that by this registration, the above named nonresident taxpayer has agreed to be subject to the jurisdiction of the South Carolina Department of Revenue and the courts of South Carolina to determine its South Carolina tax liability, including estimated taxes, together with any related interest and penalties.

8. I understand the South Carolina Department of Revenue may revoke the withholding exemption granted under Code Sections 12-8-540 (rentals), 12-8-550 (temporarily doing business or professional services in South Carolina), and 12-8-570 (distributions to nonresident beneficiary by trusts or estates) at any time it determines that the above named nonresident taxpayer is not cooperating with the Department in the determination of its correct South Carolina tax liability.

The undersigned understands that any false statement contained herein could be punished by fine, imprisonment or both.

Recognizing that I am subject to the criminal penalties under Code Section 12-54-44 (B) (6) (a) (i), I declare that I have examined this affidavit and to the best of my knowledge and belief, it is true, correct and complete.

Signature of Nonresident Taxpayer (Owner, Partner or Corporate Officer, when relevant) (Seal) _____
Date

If Corporate officer state title:

(Name - Please Print)

Mail to: The company or individual you are contracting with.


OFFEROR'S CHECKLIST

AVOID COMMON BID/PROPOSAL MISTAKES

Review this checklist prior to submitting your bid/proposal.
If you fail to follow this checklist, you risk having your bid/proposal rejected.

- DO NOT INCLUDE ANY OF YOUR STANDARD CONTRACT FORMS!
- UNLESS EXPRESSLY REQUIRED, DO NOT INCLUDE ANY ADDITIONAL BOILERPLATE CONTRACT CLAUSES.
- REREAD YOUR ENTIRE BID/PROPOSAL TO MAKE SURE YOUR BID/PROPOSAL DOES NOT TAKE EXCEPTION TO ANY OF THE STATE'S MANDATORY REQUIREMENTS.
- MAKE SURE YOU HAVE PROPERLY MARKED ALL PROTECTED, CONFIDENTIAL, OR TRADE SECRET INFORMATION IN ACCORDANCE WITH THE INSTRUCTIONS ENTITLED: SUBMITTING CONFIDENTIAL INFORMATION. ***DO NOT MARK YOUR ENTIRE BID/PROPOSAL AS CONFIDENTIAL, TRADE SECRET, OR PROTECTED! DO NOT INCLUDE A LEGEND ON THE COVER STATING THAT YOUR ENTIRE RESPONSE IS NOT TO BE RELEASED!***
- HAVE YOU PROPERLY ACKNOWLEDGED ALL AMENDMENTS? INSTRUCTIONS REGARDING HOW TO ACKNOWLEDGE AN AMENDMENT SHOULD APPEAR IN ALL AMENDMENTS ISSUED.
- MAKE SURE YOUR BID/PROPOSAL INCLUDES A COPY OF THE SOLICITATION COVER PAGE. MAKE SURE THE COVER PAGE IS SIGNED BY A PERSON THAT IS AUTHORIZED TO CONTRACTUALLY BIND YOUR BUSINESS.
- MAKE SURE YOUR BID/PROPOSAL INCLUDES THE NUMBER OF COPIES REQUESTED.
- CHECK TO ENSURE YOUR BID/PROPOSAL INCLUDES EVERYTHING REQUESTED!
- IF YOU HAVE CONCERNS ABOUT THE SOLICITATION, DO NOT RAISE THOSE CONCERNS IN YOUR RESPONSE! **AFTER OPENING, IT IS TOO LATE! IF THIS SOLICITATION INCLUDES A PRE-BID/PROPOSAL CONFERENCE OR A QUESTION & ANSWER PERIOD, RAISE YOUR QUESTIONS AS A PART OF THAT PROCESS!** PLEASE SEE INSTRUCTIONS UNDER THE HEADING "SUBMISSION OF QUESTIONS" AND ANY PROVISIONS REGARDING PRE-BID/PROPOSAL CONFERENCES.


This checklist is included only as a reminder to help offerors avoid common mistakes.
Responsiveness will be evaluated against the solicitation, ***not*** against this checklist.
You do not need to return this checklist with your response.

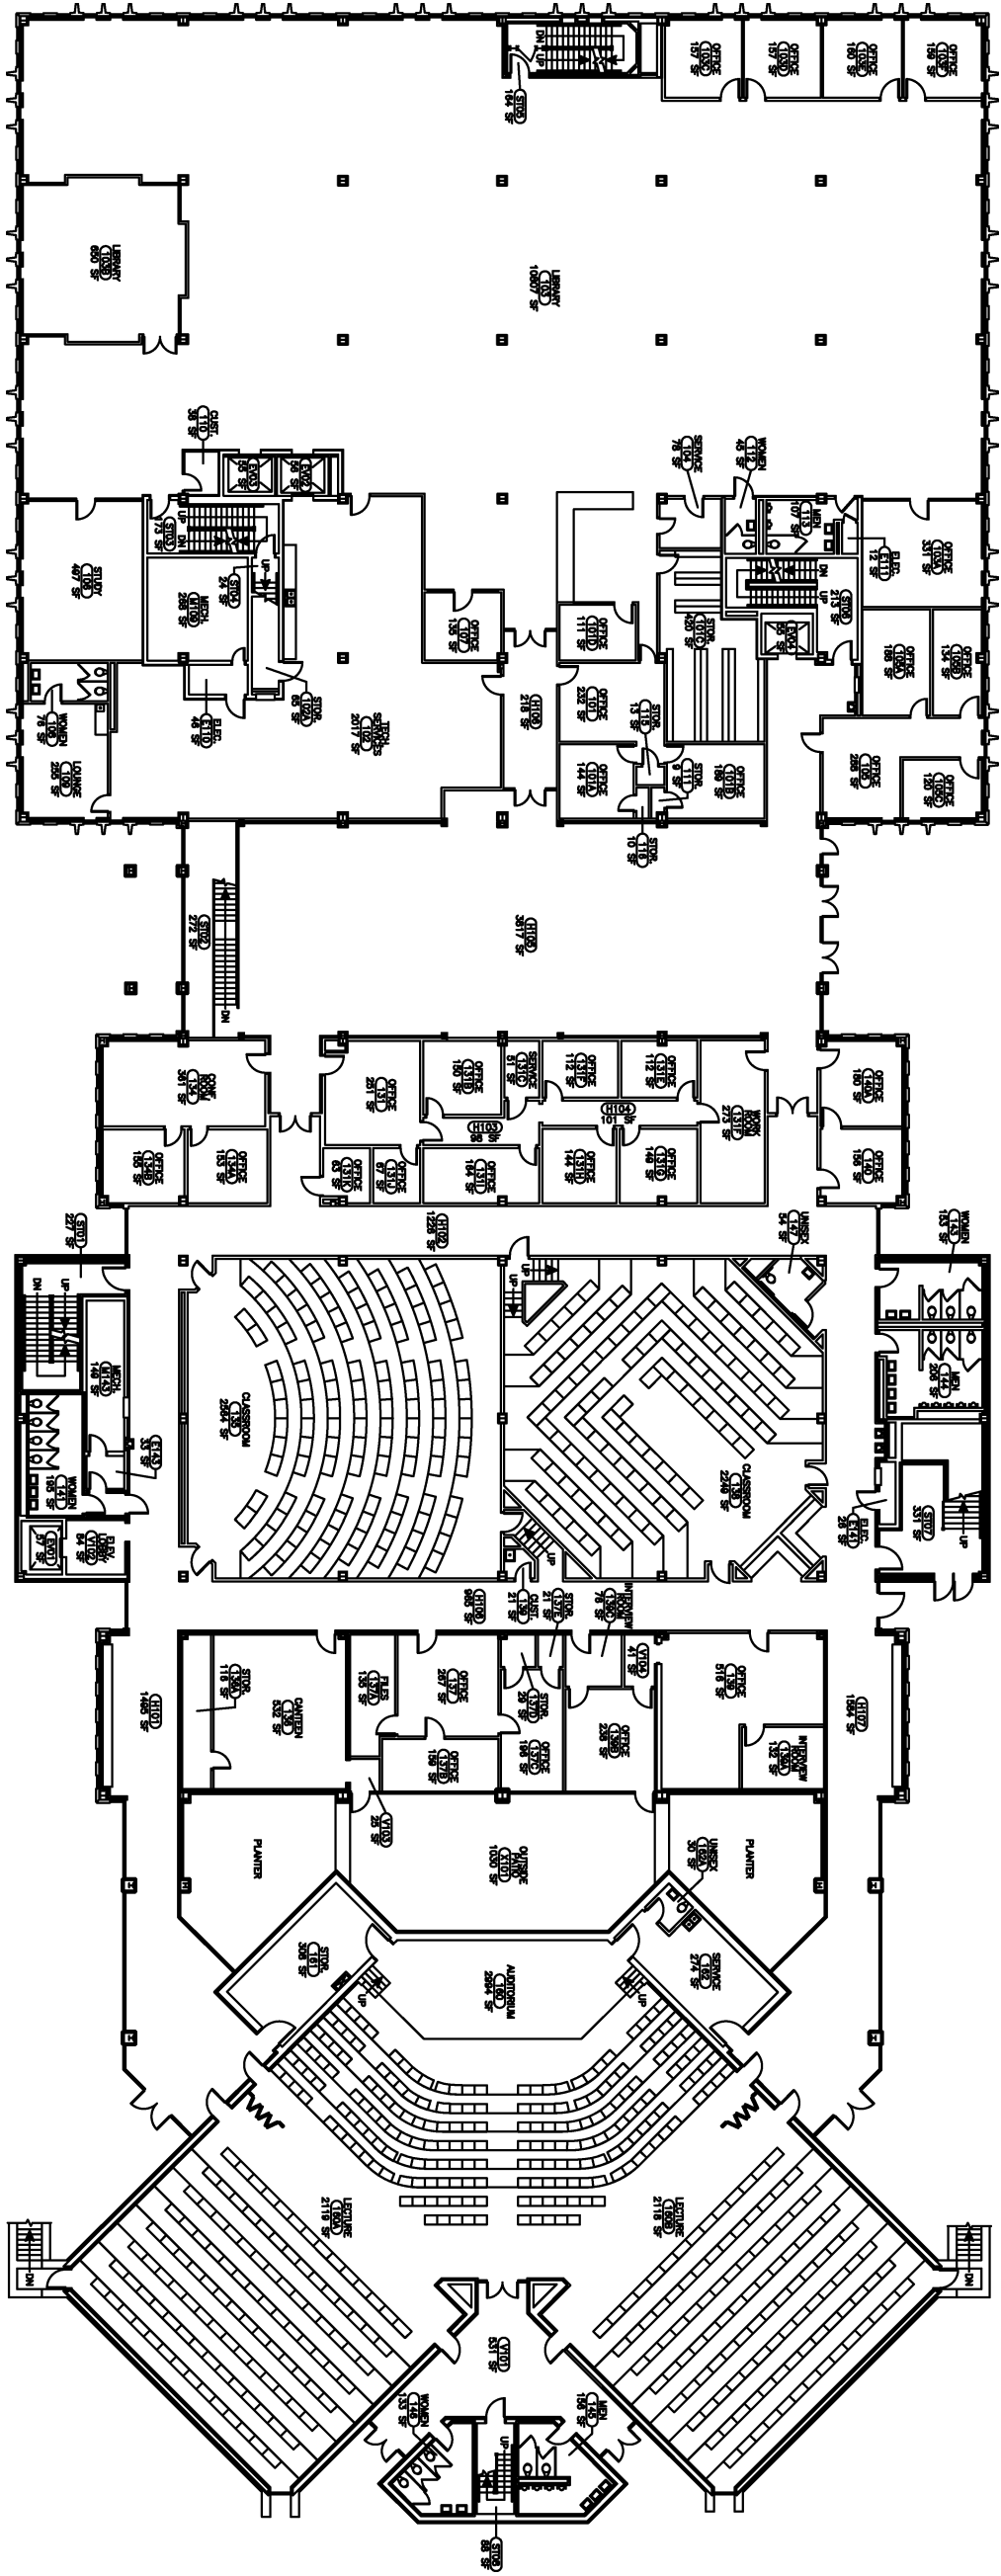

FIRST FLOOR PLAN - 085

DATE: 19FEB08



FIELD VERIFY DRAWING

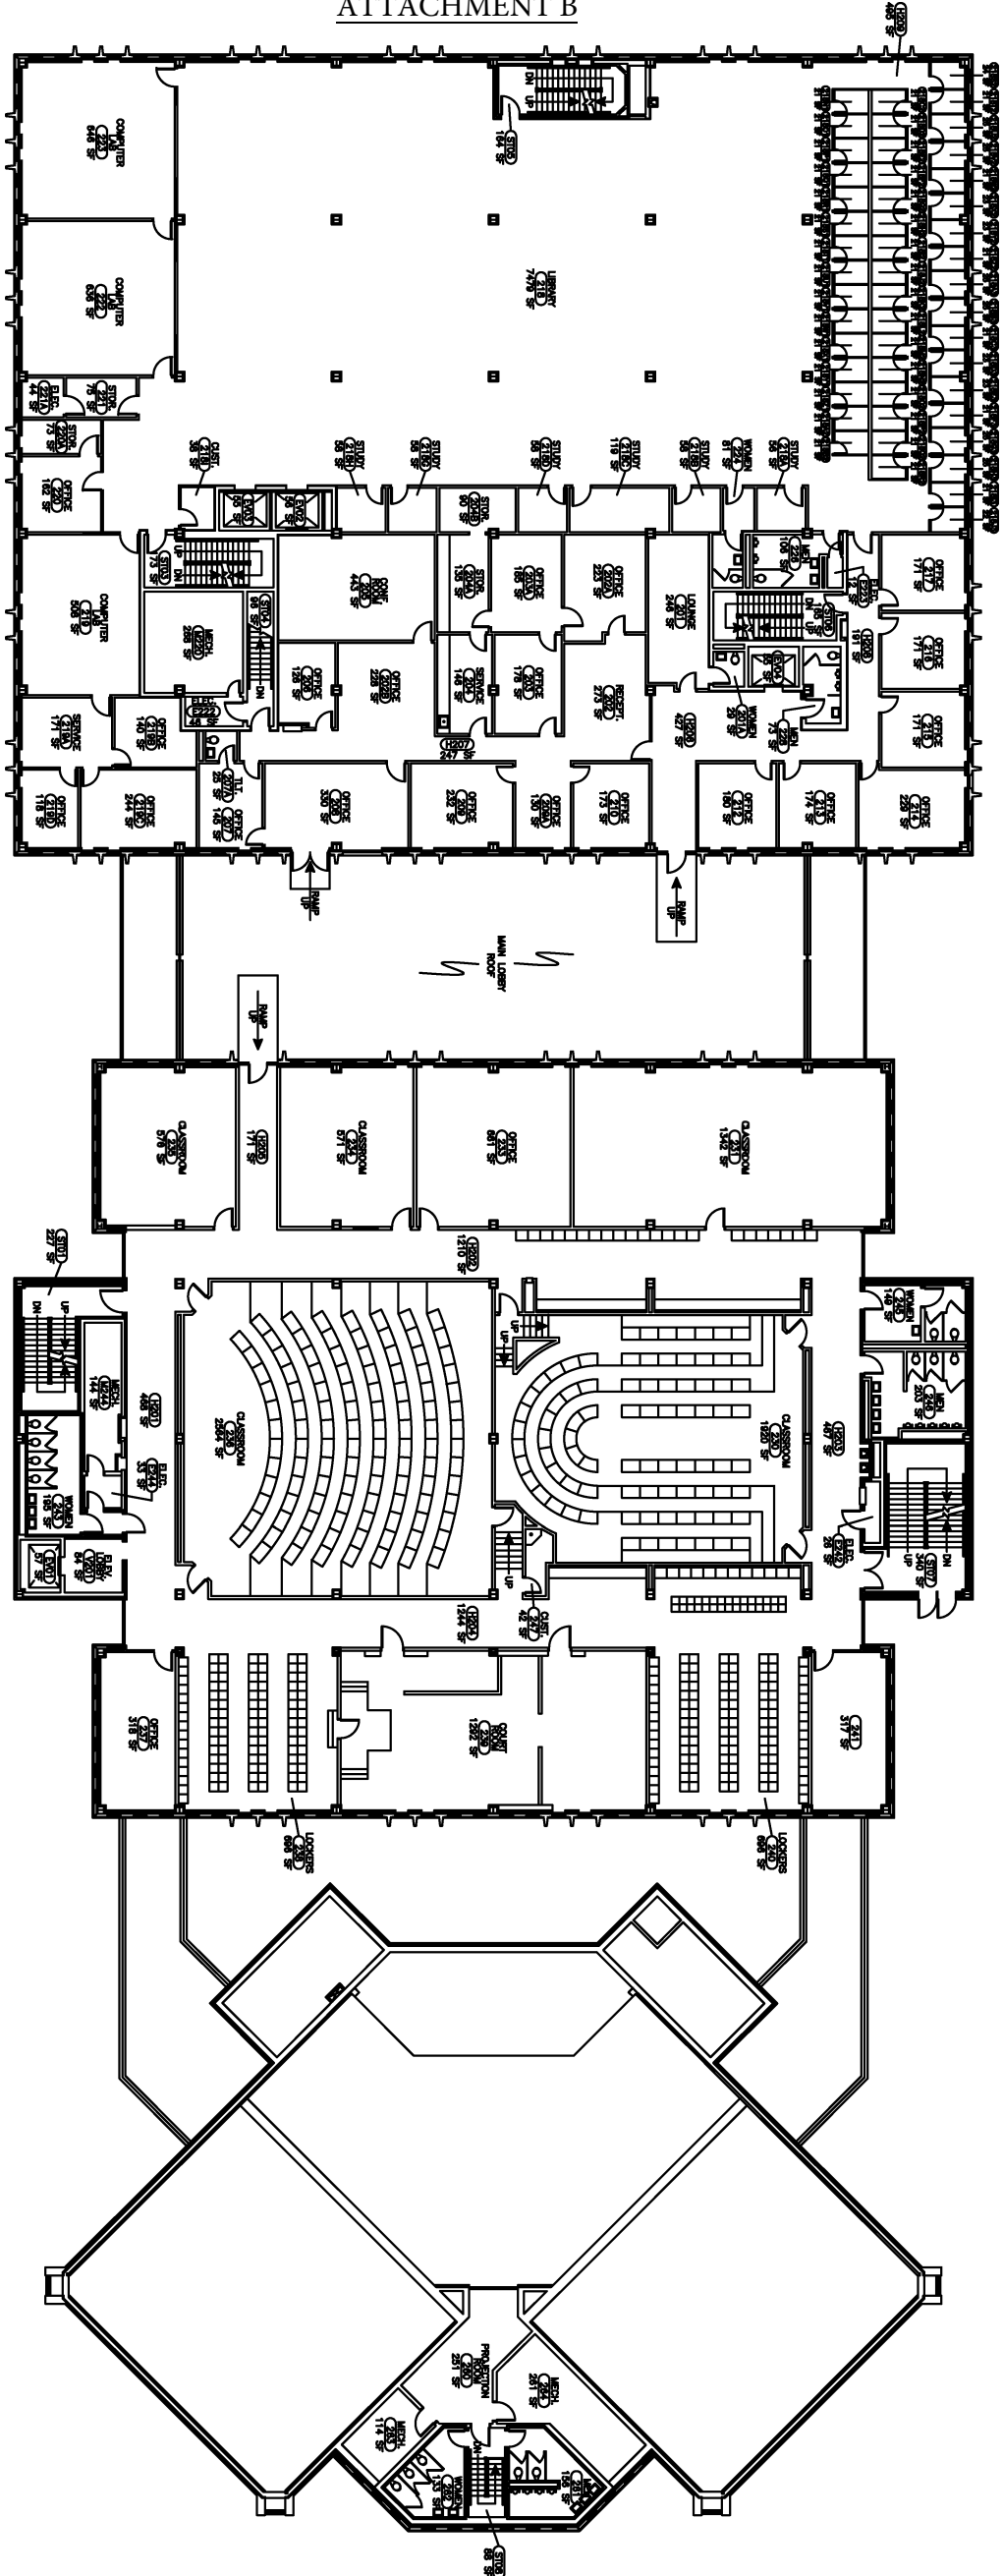

SECOND FLOOR PLAN - 085

DATE: 19FEB08


FIELD VERIFY DRAWING

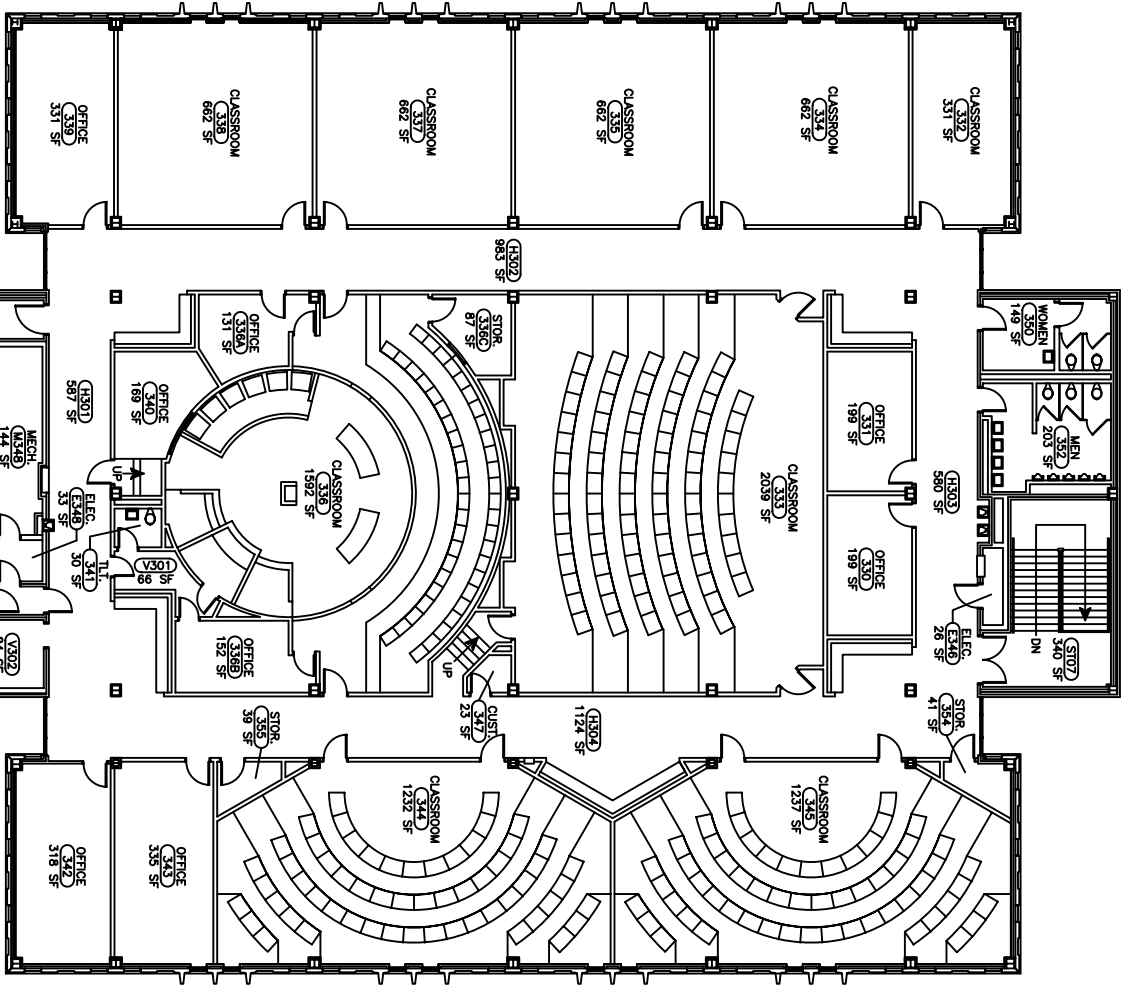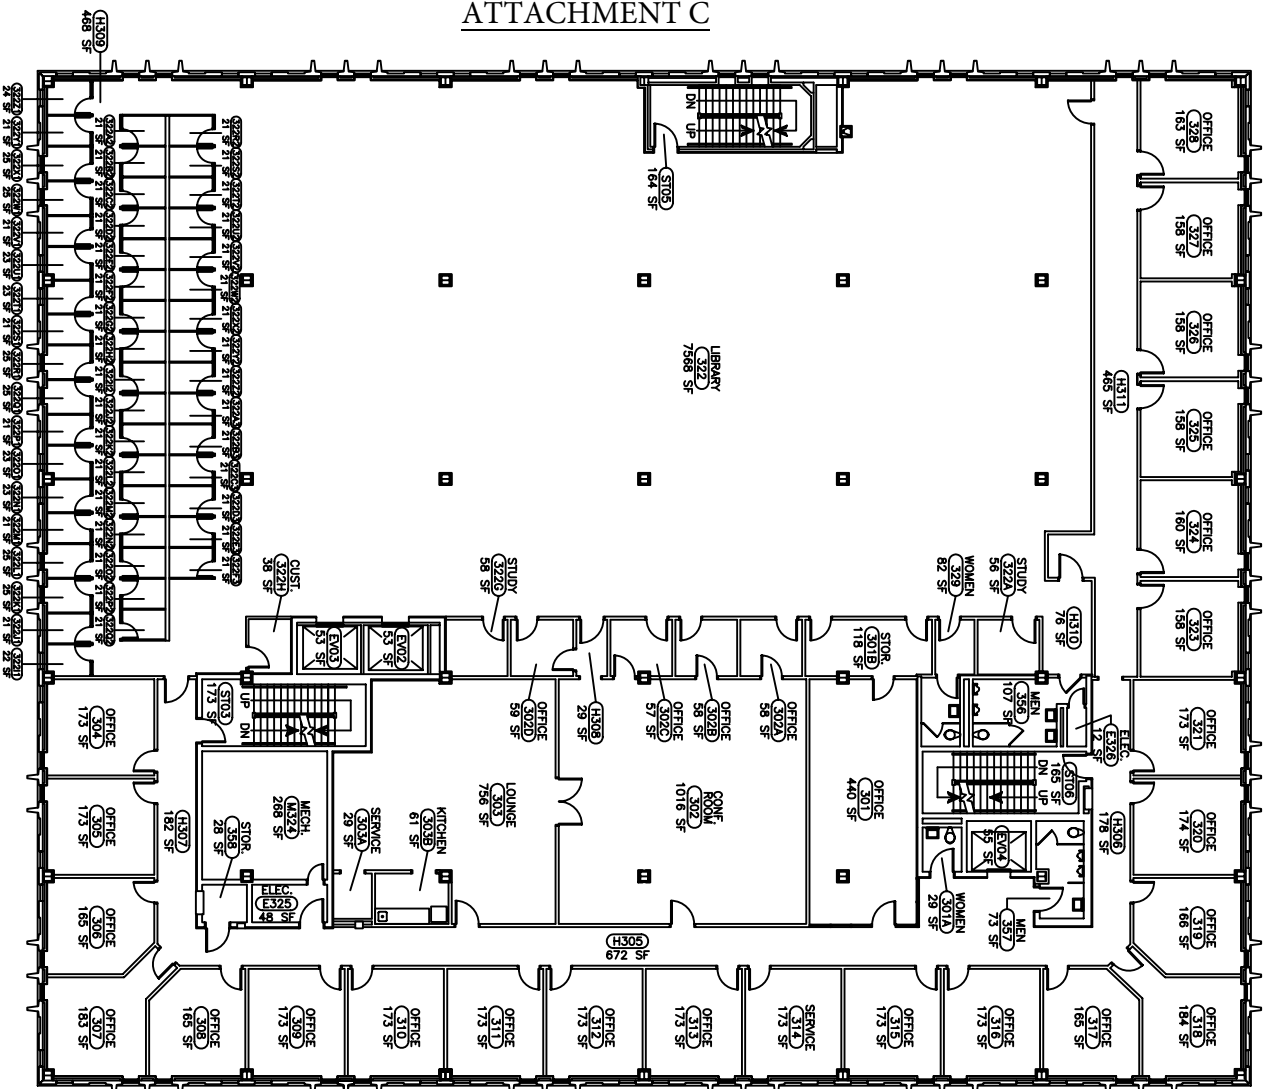


THIRD FLOOR PLAN - 085

DATE: 19FEB08

FIELD VERIFY DRAWING

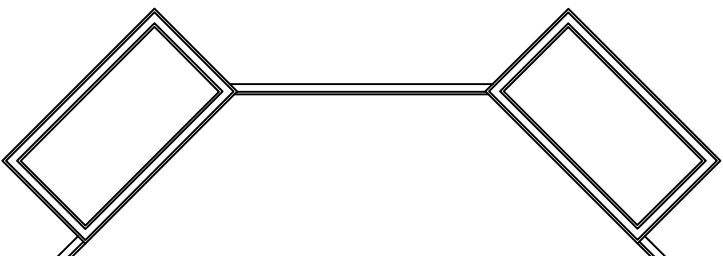


FIELD VERIFY DRAWING

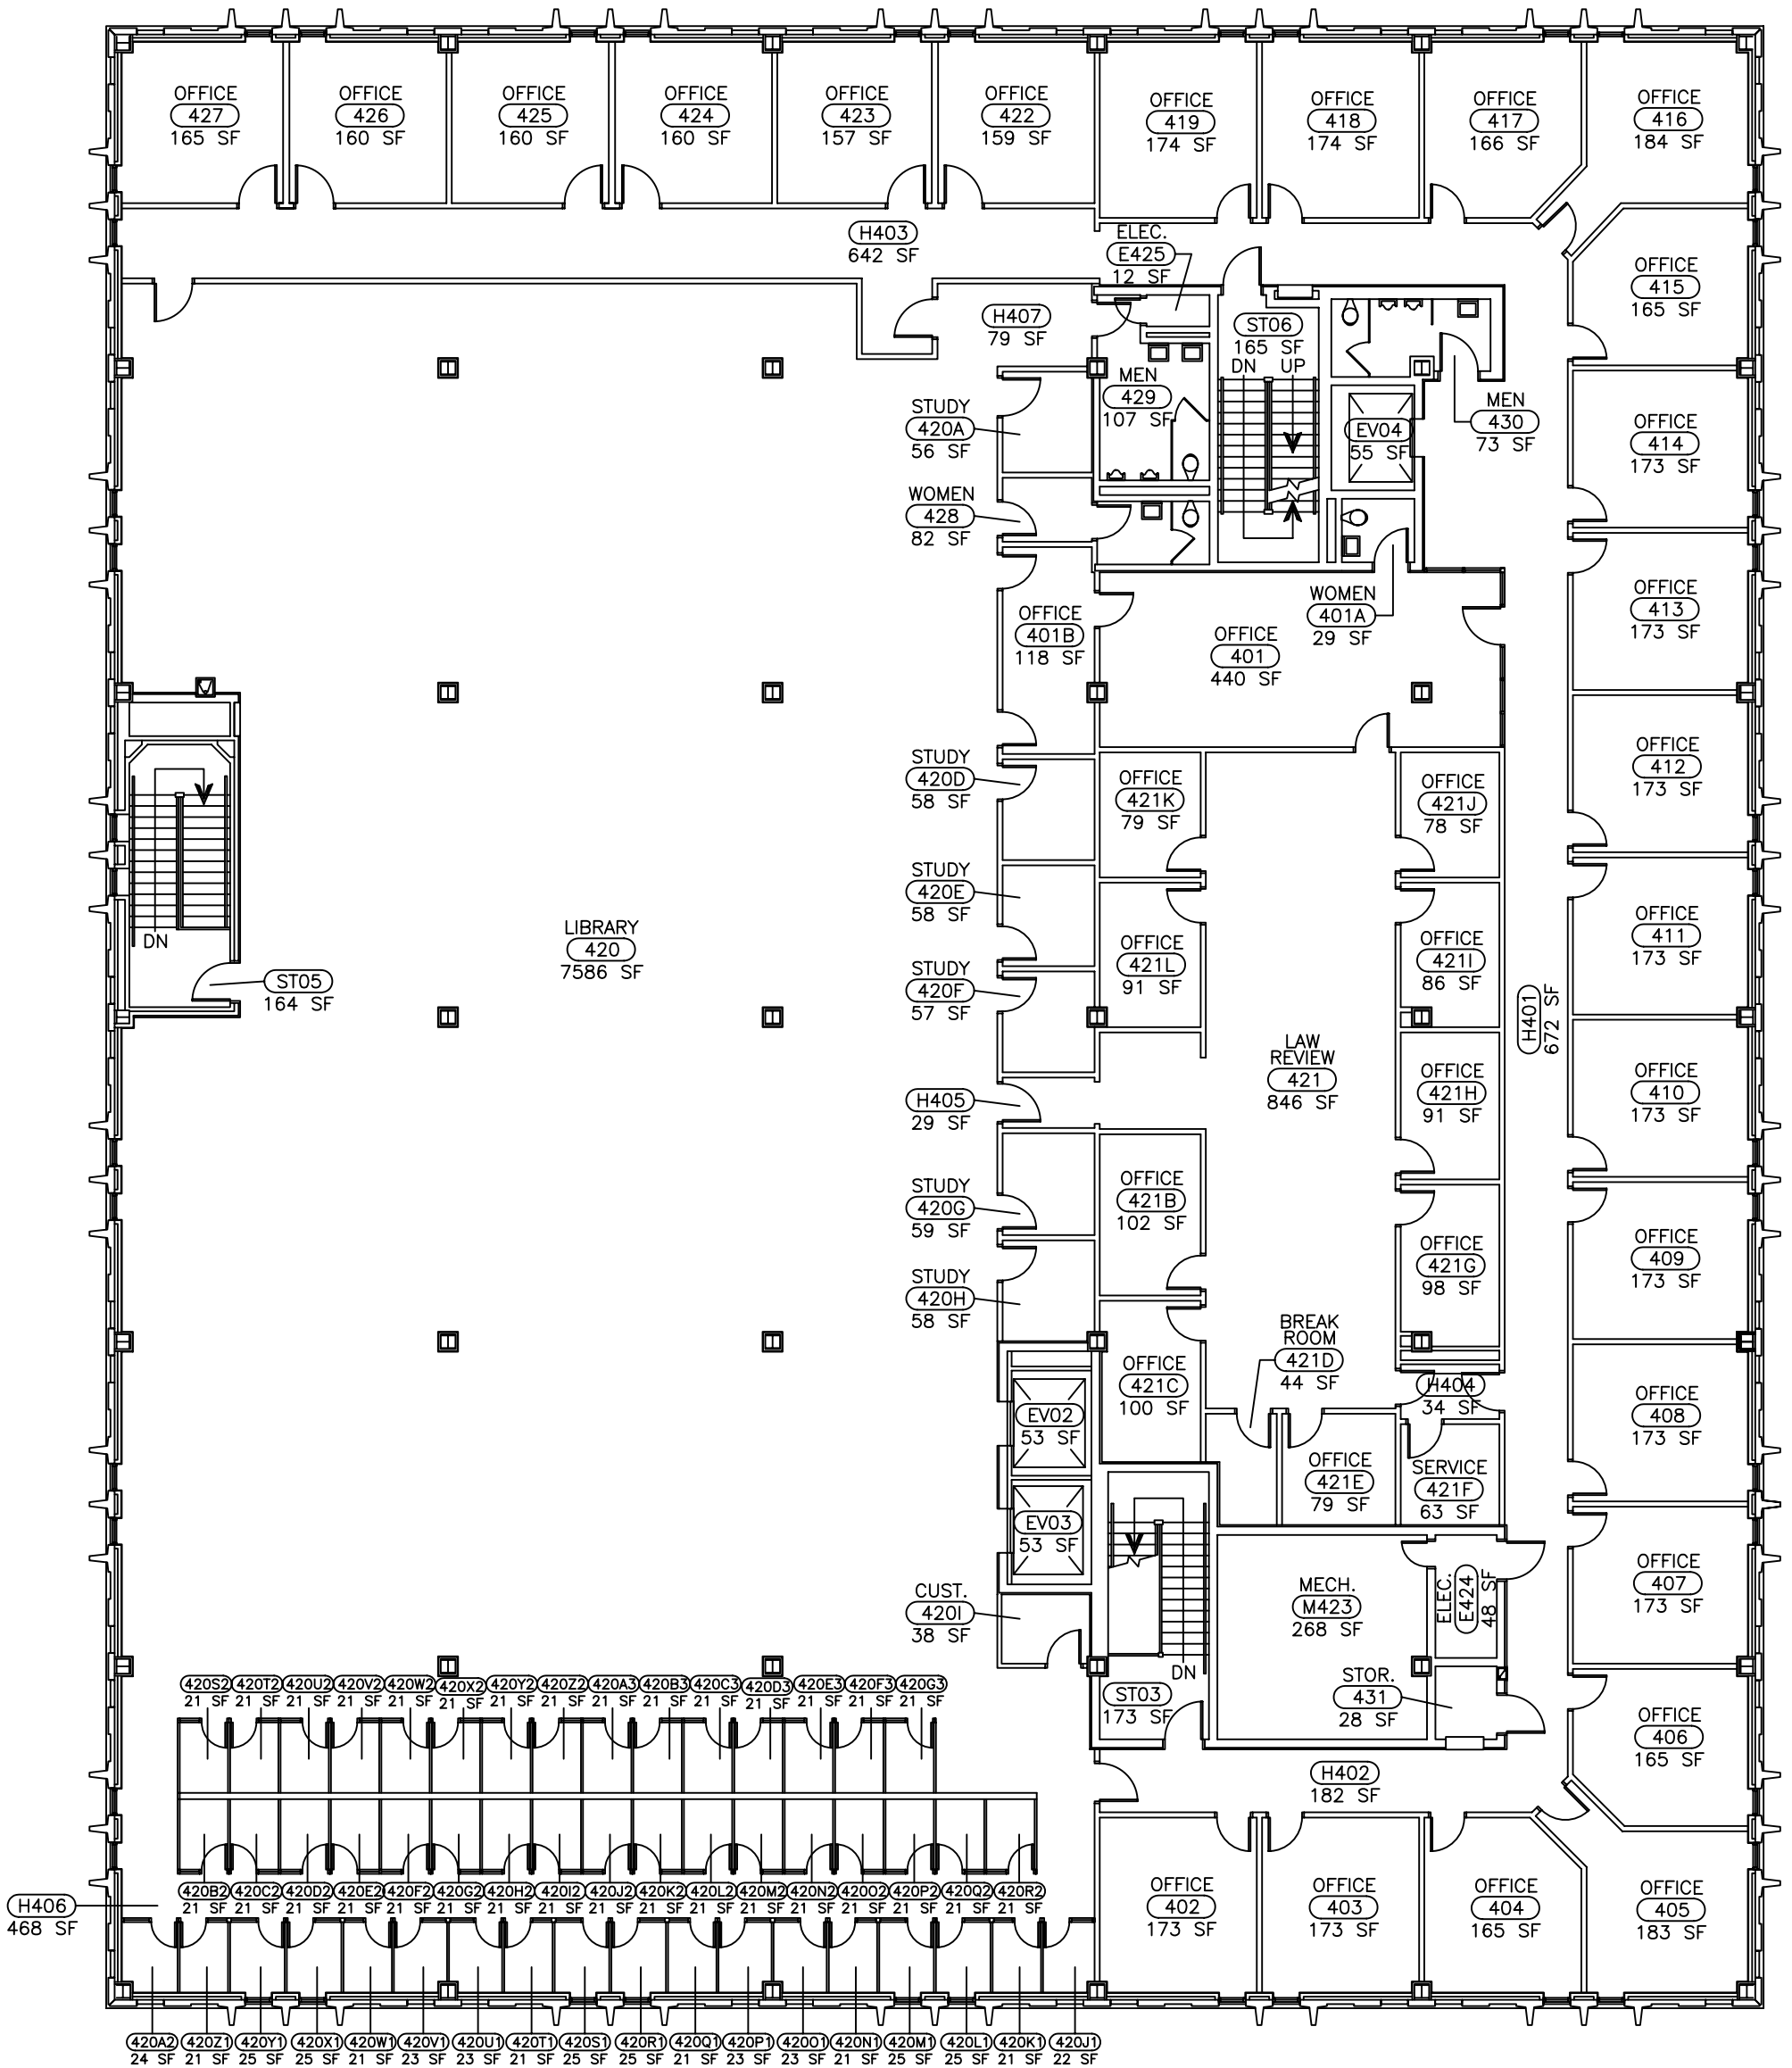

FOURTH FLOOR PLAN - 085

DATE: 19FEB08

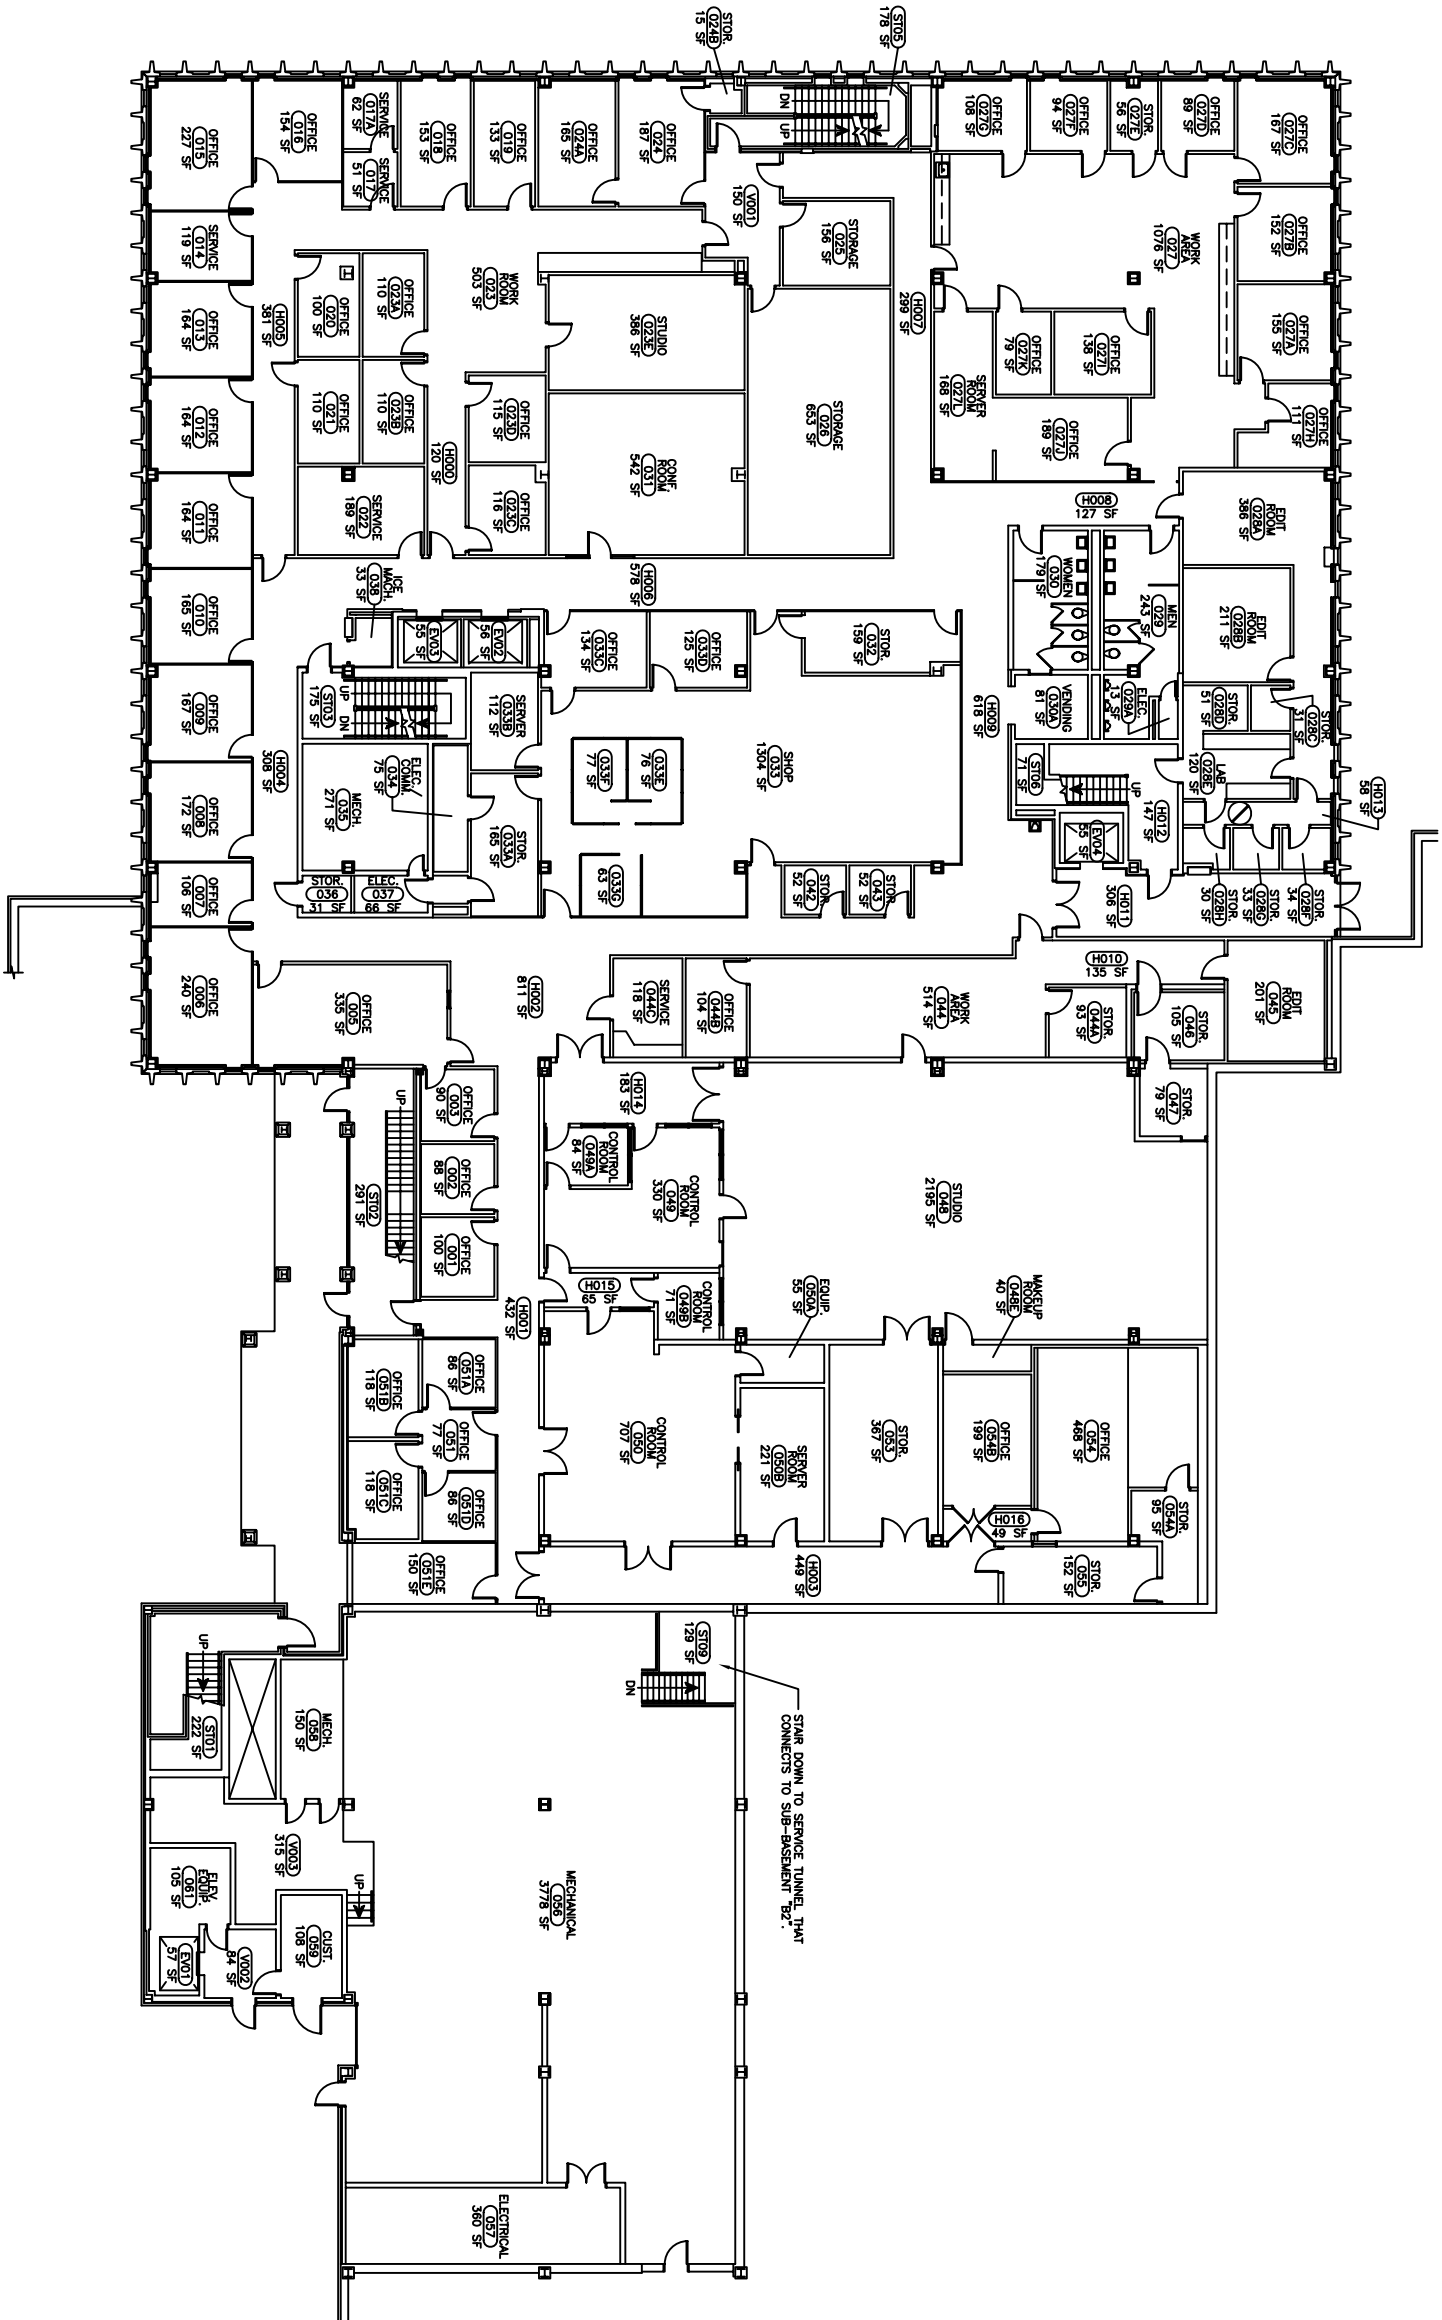


BASEMENT "B1" FLOOR PLAN - 085

DATE: 19FEB08

FIELD VERIFY DRAWING

STAIR DOWN TO SERVICE TUNNEL THAT CONNECTS TO SUB-BASEMENT "B2".

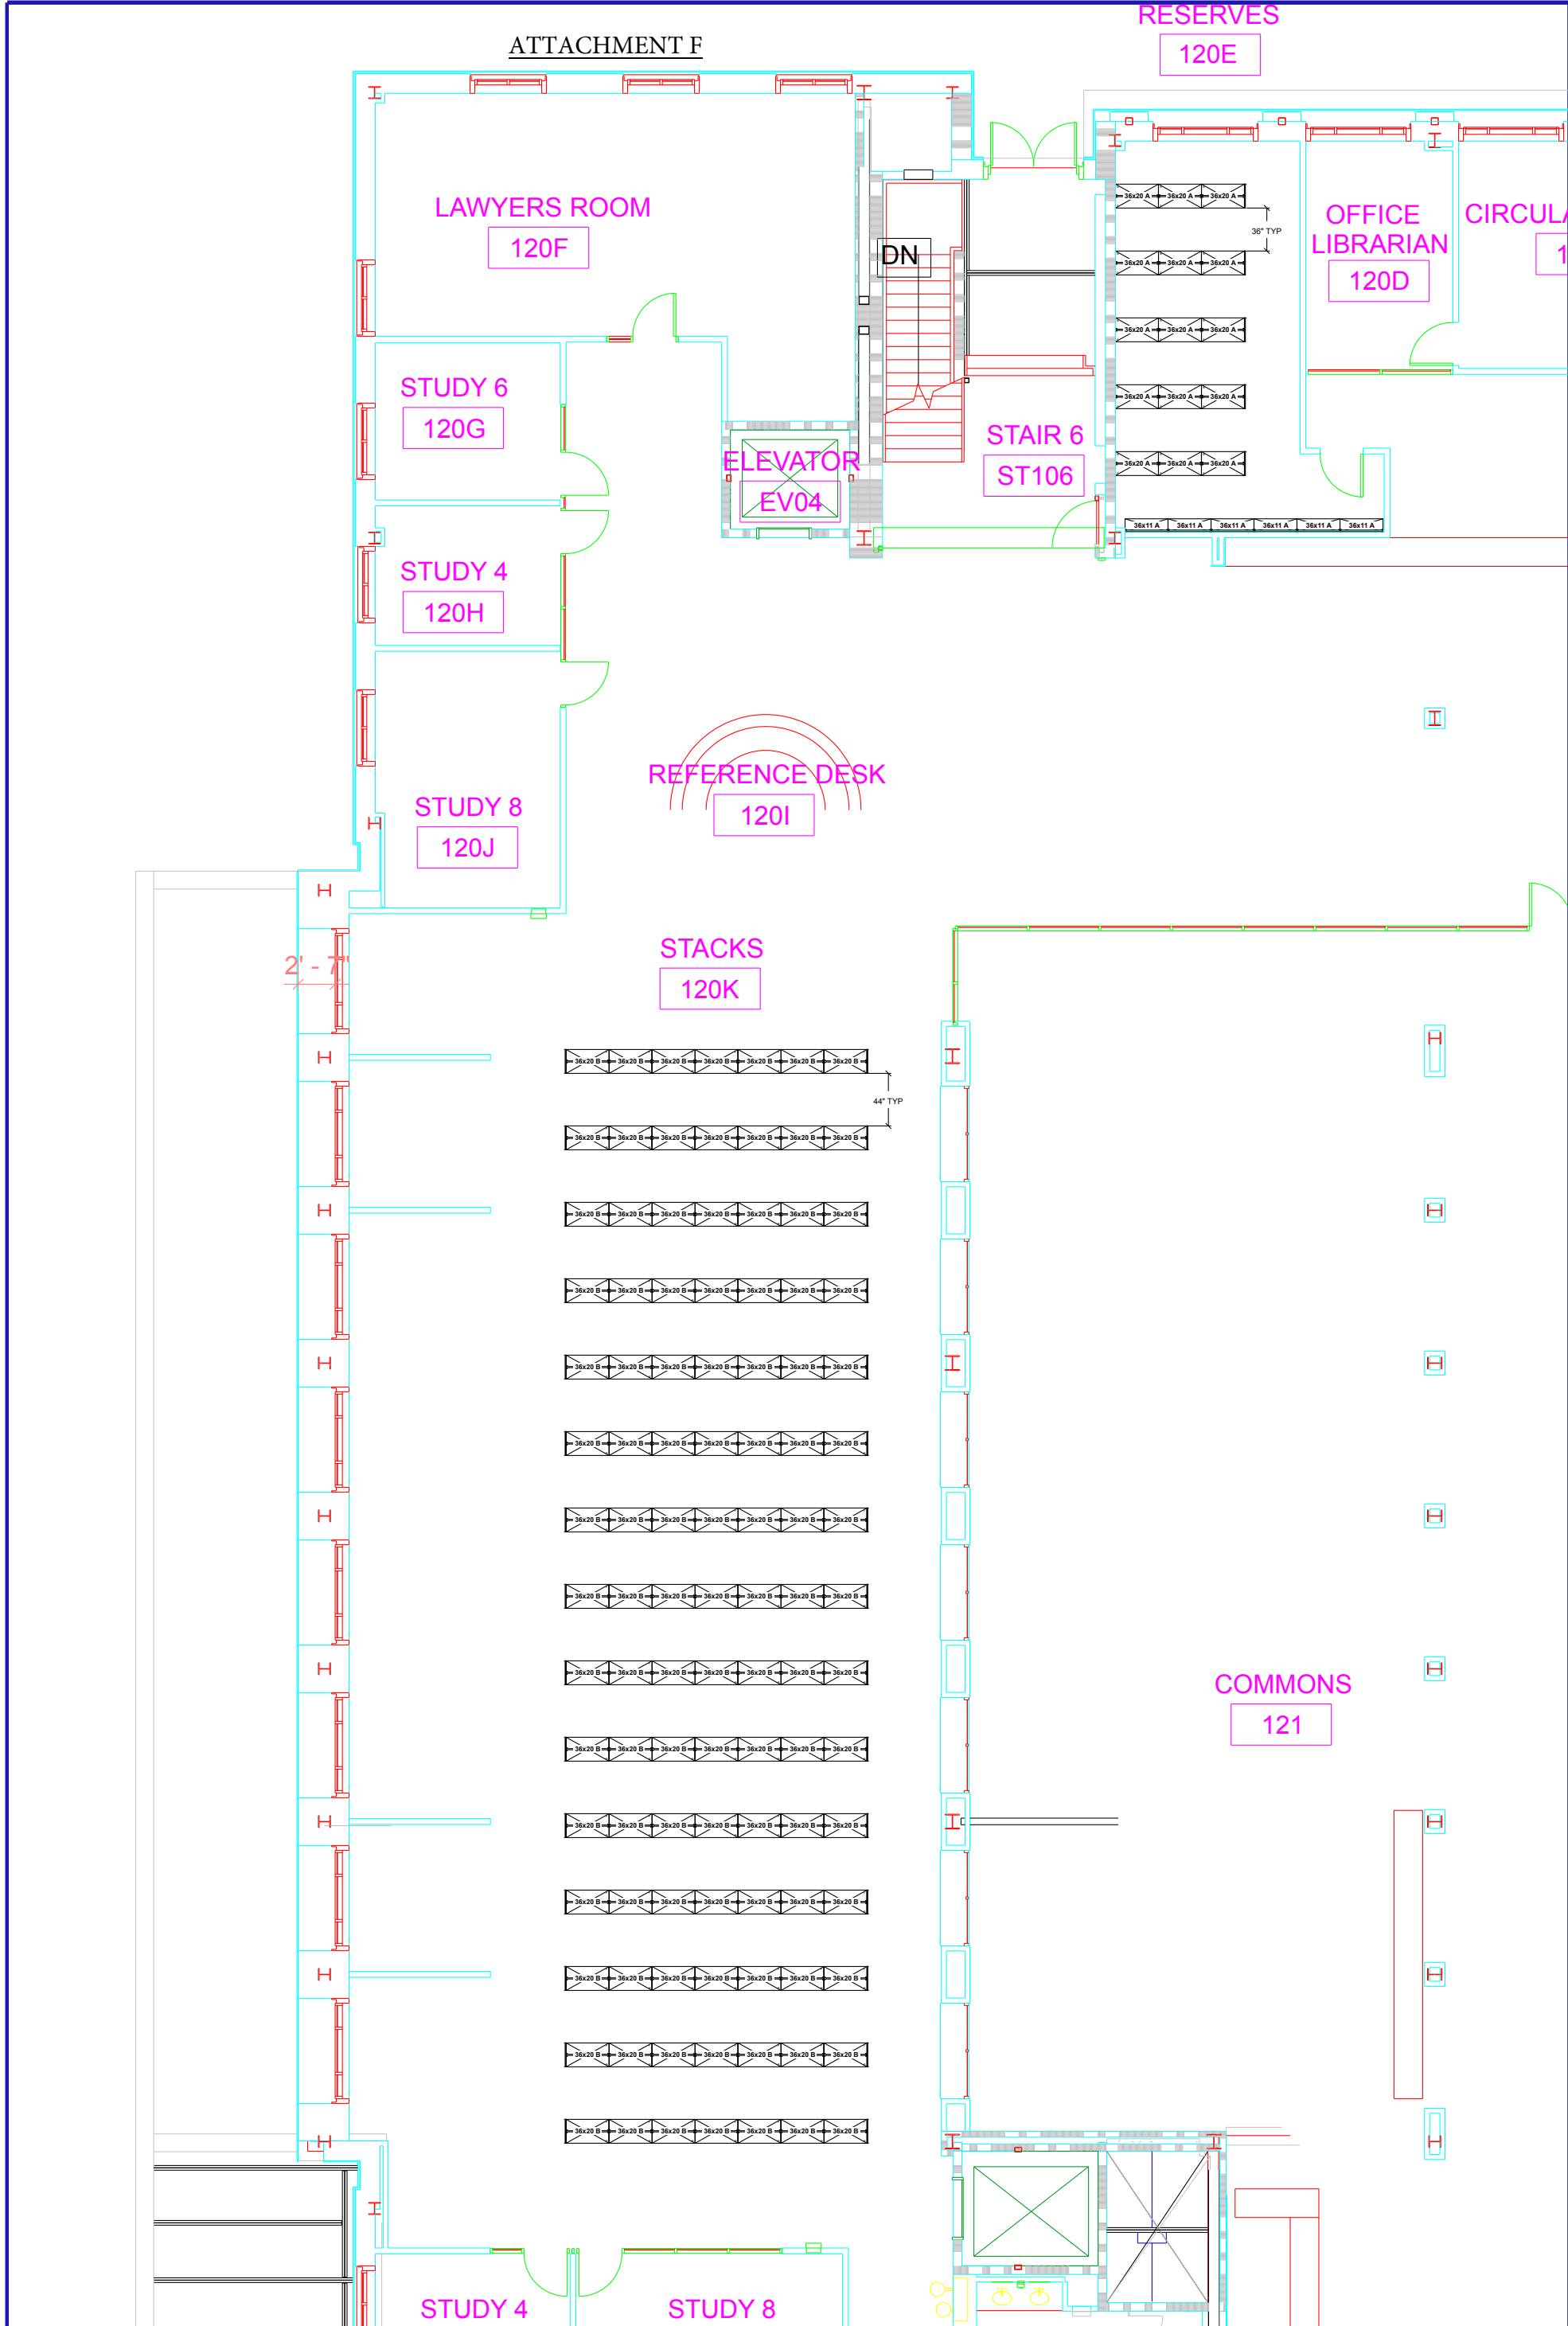

Project Name: University of South Carolina - Law Library - First Floor

Salesperson:

Scale: 3/32" = 1'

Rev level:

Project #: 72-138925


Drawn by: Larry Kreis

Date Printed: 09/09/2015

APPROVAL
This drawing Approved By: _____

Dated _____

COPYRIGHT © 2004 SPACESAVER CORPORATION. ALL RIGHTS RESERVED

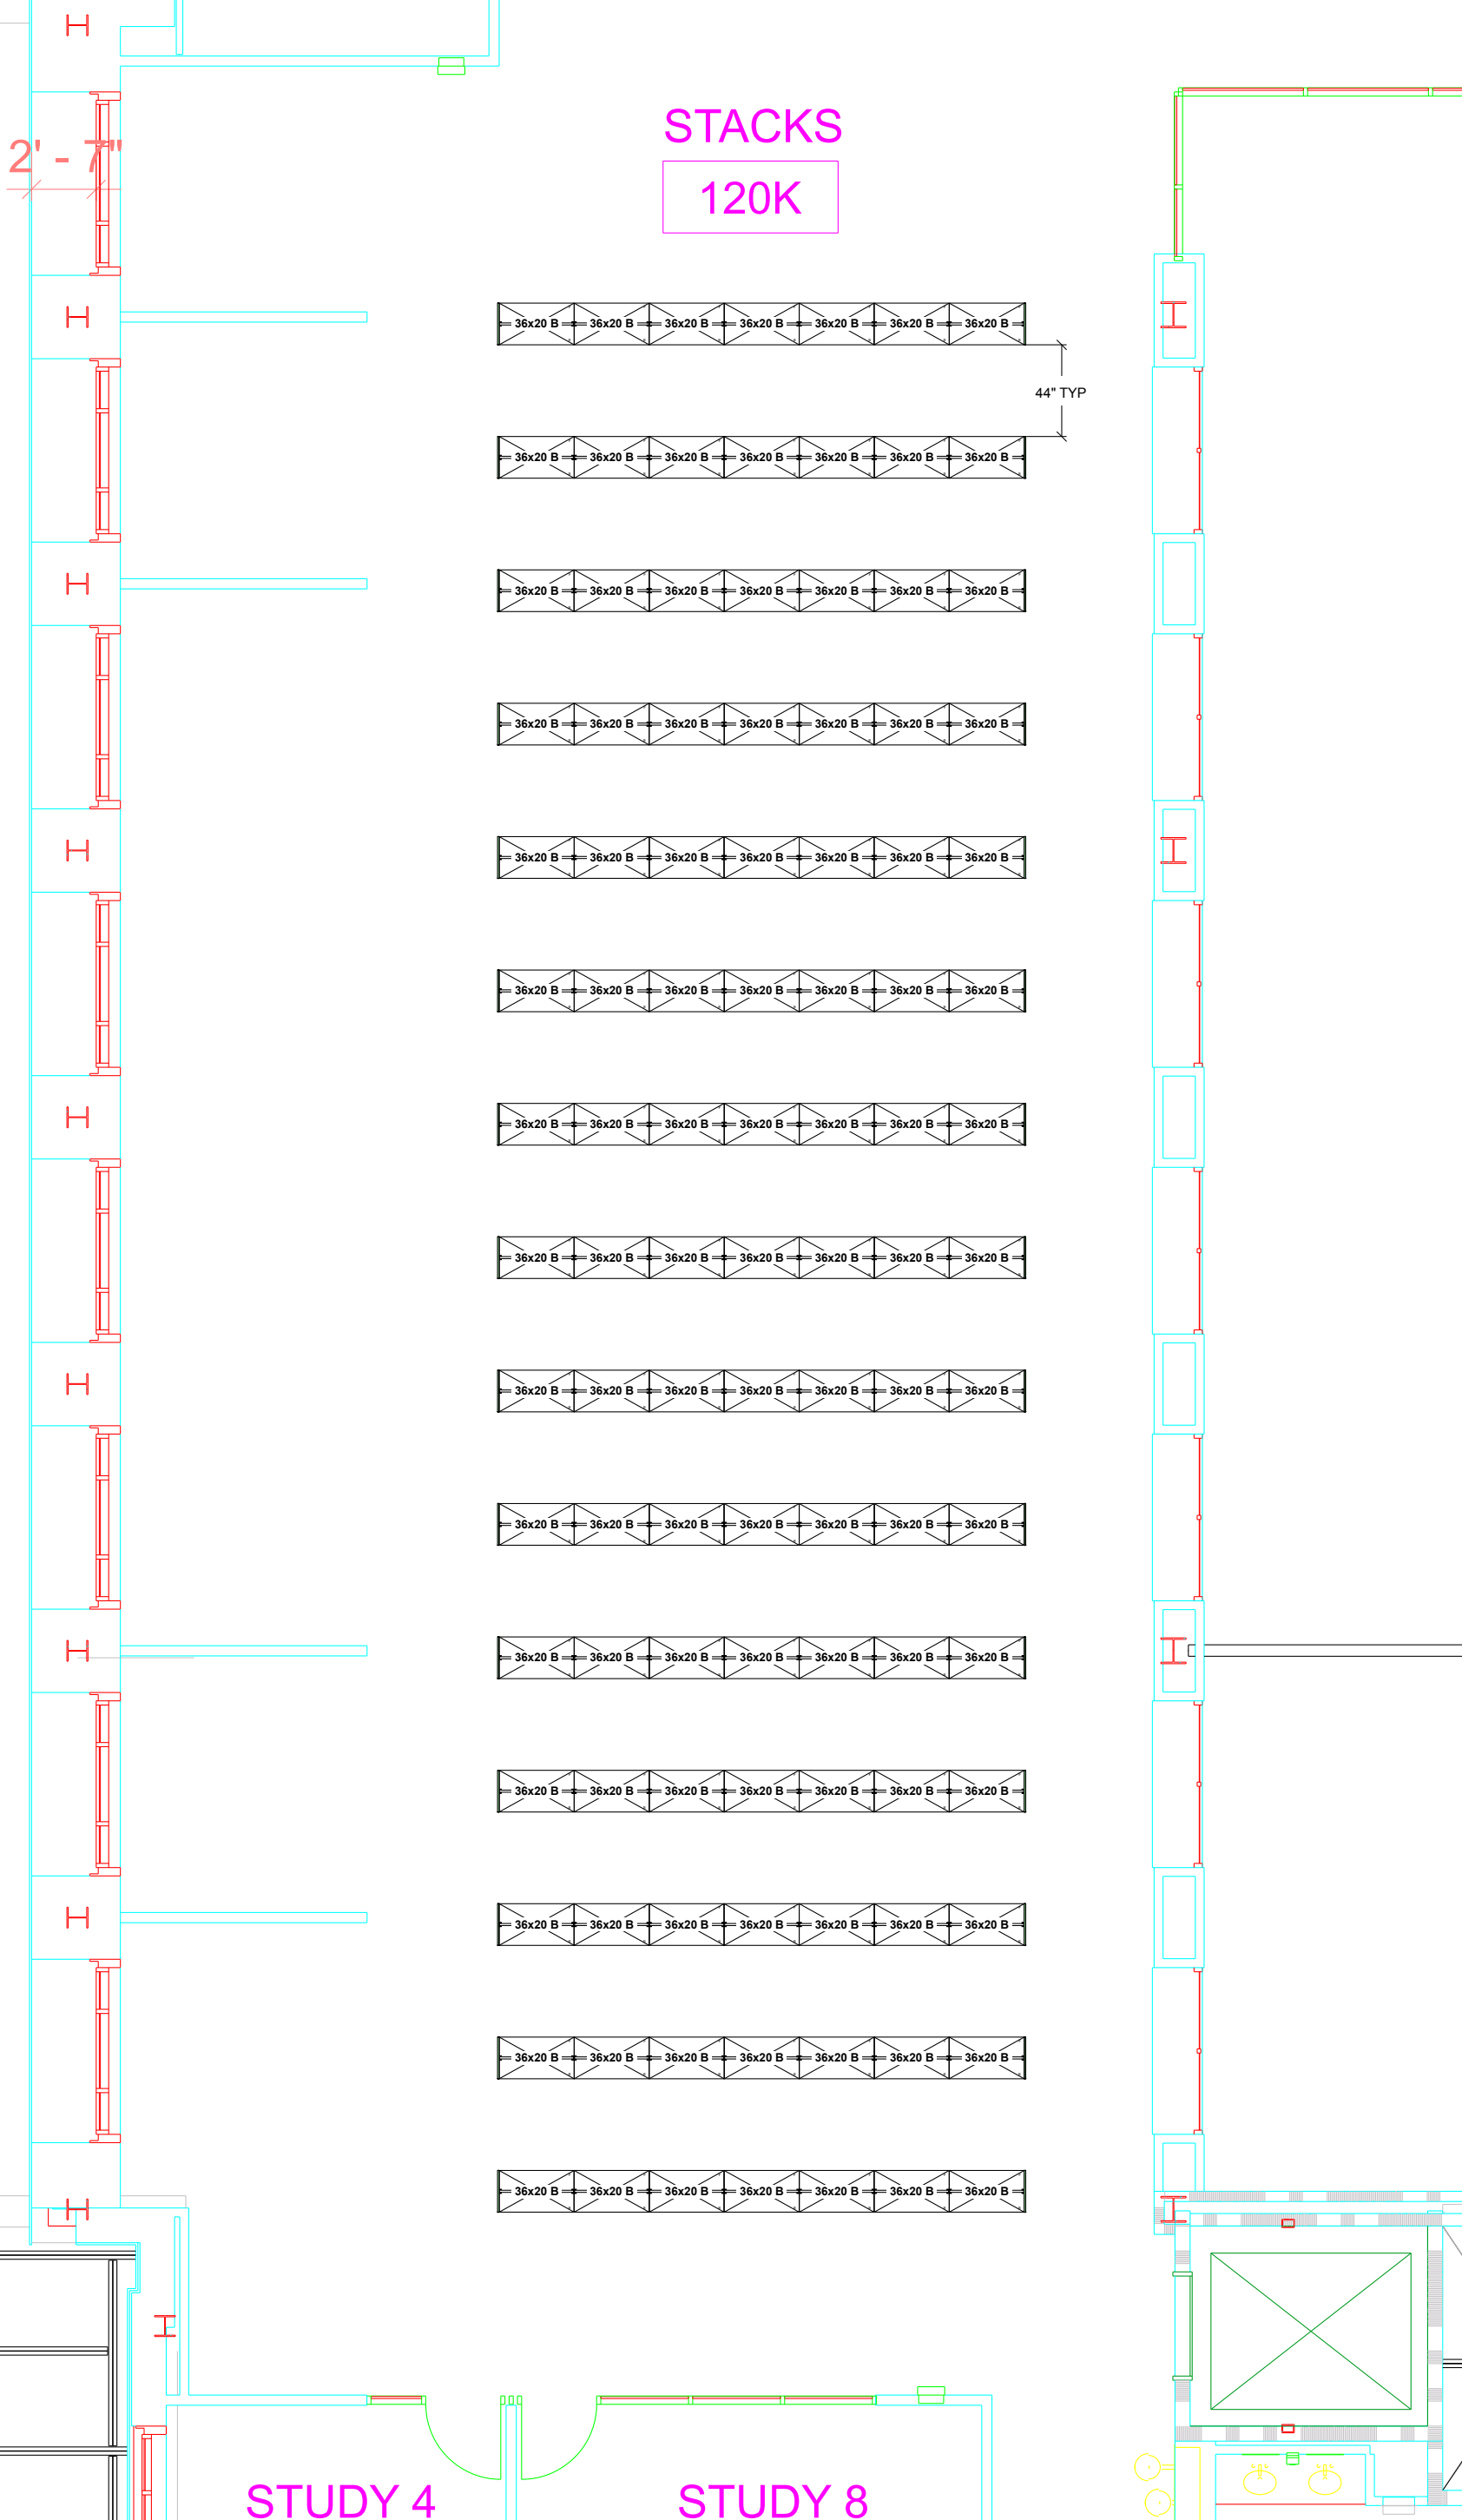

STACKS
120K

36x20 B 36x20 B 36x20 B 36x20 B 36x20 B 36x20 B 36x20 B

44" TYP

36x20 B 36x20 B 36x20 B 36x20 B 36x20 B 36x20 B 36x20 B

36x20 B 36x20 B 36x20 B 36x20 B 36x20 B 36x20 B 36x20 B

36x20 B 36x20 B 36x20 B 36x20 B 36x20 B 36x20 B 36x20 B

36x20 B 36x20 B 36x20 B 36x20 B 36x20 B 36x20 B 36x20 B

36x20 B 36x20 B 36x20 B 36x20 B 36x20 B 36x20 B 36x20 B

36x20 B 36x20 B 36x20 B 36x20 B 36x20 B 36x20 B 36x20 B

36x20 B 36x20 B 36x20 B 36x20 B 36x20 B 36x20 B 36x20 B

36x20 B 36x20 B 36x20 B 36x20 B 36x20 B 36x20 B 36x20 B

36x20 B 36x20 B 36x20 B 36x20 B 36x20 B 36x20 B 36x20 B

36x20 B 36x20 B 36x20 B 36x20 B 36x20 B 36x20 B 36x20 B

36x20 B 36x20 B 36x20 B 36x20 B 36x20 B 36x20 B 36x20 B

36x20 B 36x20 B 36x20 B 36x20 B 36x20 B 36x20 B 36x20 B

36x20 B 36x20 B 36x20 B 36x20 B 36x20 B 36x20 B 36x20 B

36x20 B 36x20 B 36x20 B 36x20 B 36x20 B 36x20 B 36x20 B

STUDY 4

STUDY 8



Project Name: University of South Carolina - Law Library - First Floor

Salesperson:

Scale
1:80

Rev level:

Project #:
72-138925

Drawn by:
Larry Kreis

Date Printed:
09/09/2015

APPROVAL
This drawing Approved By:

Dated _____

COPYRIGHT © 2004 SPACESAVER CORPORATION. ALL RIGHTS RESERVED

RESERVES

120E


OFFICE LIBRARIAN

120D

CIRCUL

STAIR 6

ST106

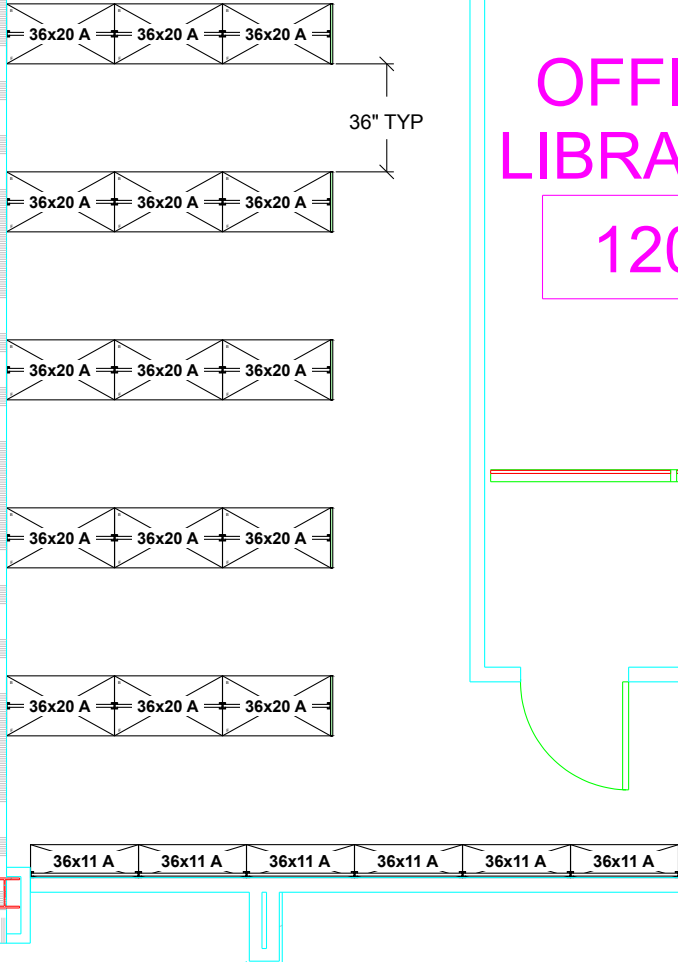

Project Name: University of South Carolina - Law Library - First Floor

Salesperson:

Scale
3/16" = 1'

Rev level:

Project #: 72-138925

Drawn by: Larry Kreis

Date Printed: 09/09/2015


APPROVAL
This drawing Approved By:

Dated _____

COPYRIGHT © 2004 SPACESAVER CORPORATION. ALL RIGHTS RESERVED

TYPICAL SHELVING ELEVATION "A"


90"x36" d11"

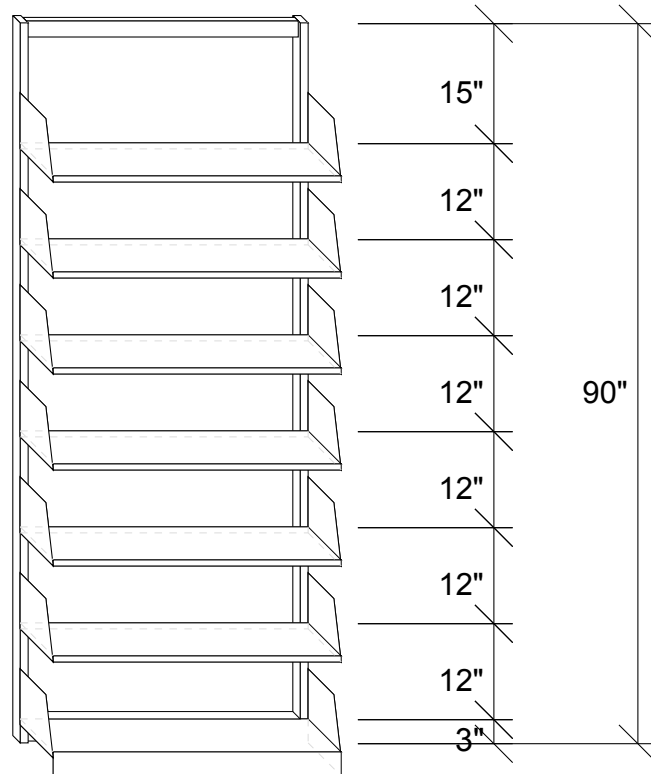

36x11 A

TYPICAL SHELVING ELEVATION "B"

50"x36" d20"

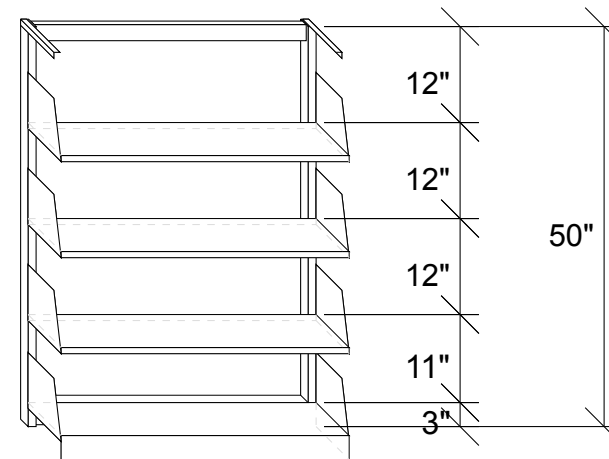

36x20 B-F



Project Name: **University of South Carolina - Law Library - First Floor**

Salesperson:

Scale
1/2" = 1'

Rev level:

Project #:
72-138925


Drawn by:
Larry Kreis

Date Printed:
09/09/2015

APPROVAL
This drawing Approved By:

Dated _____

ATTACHMENT G

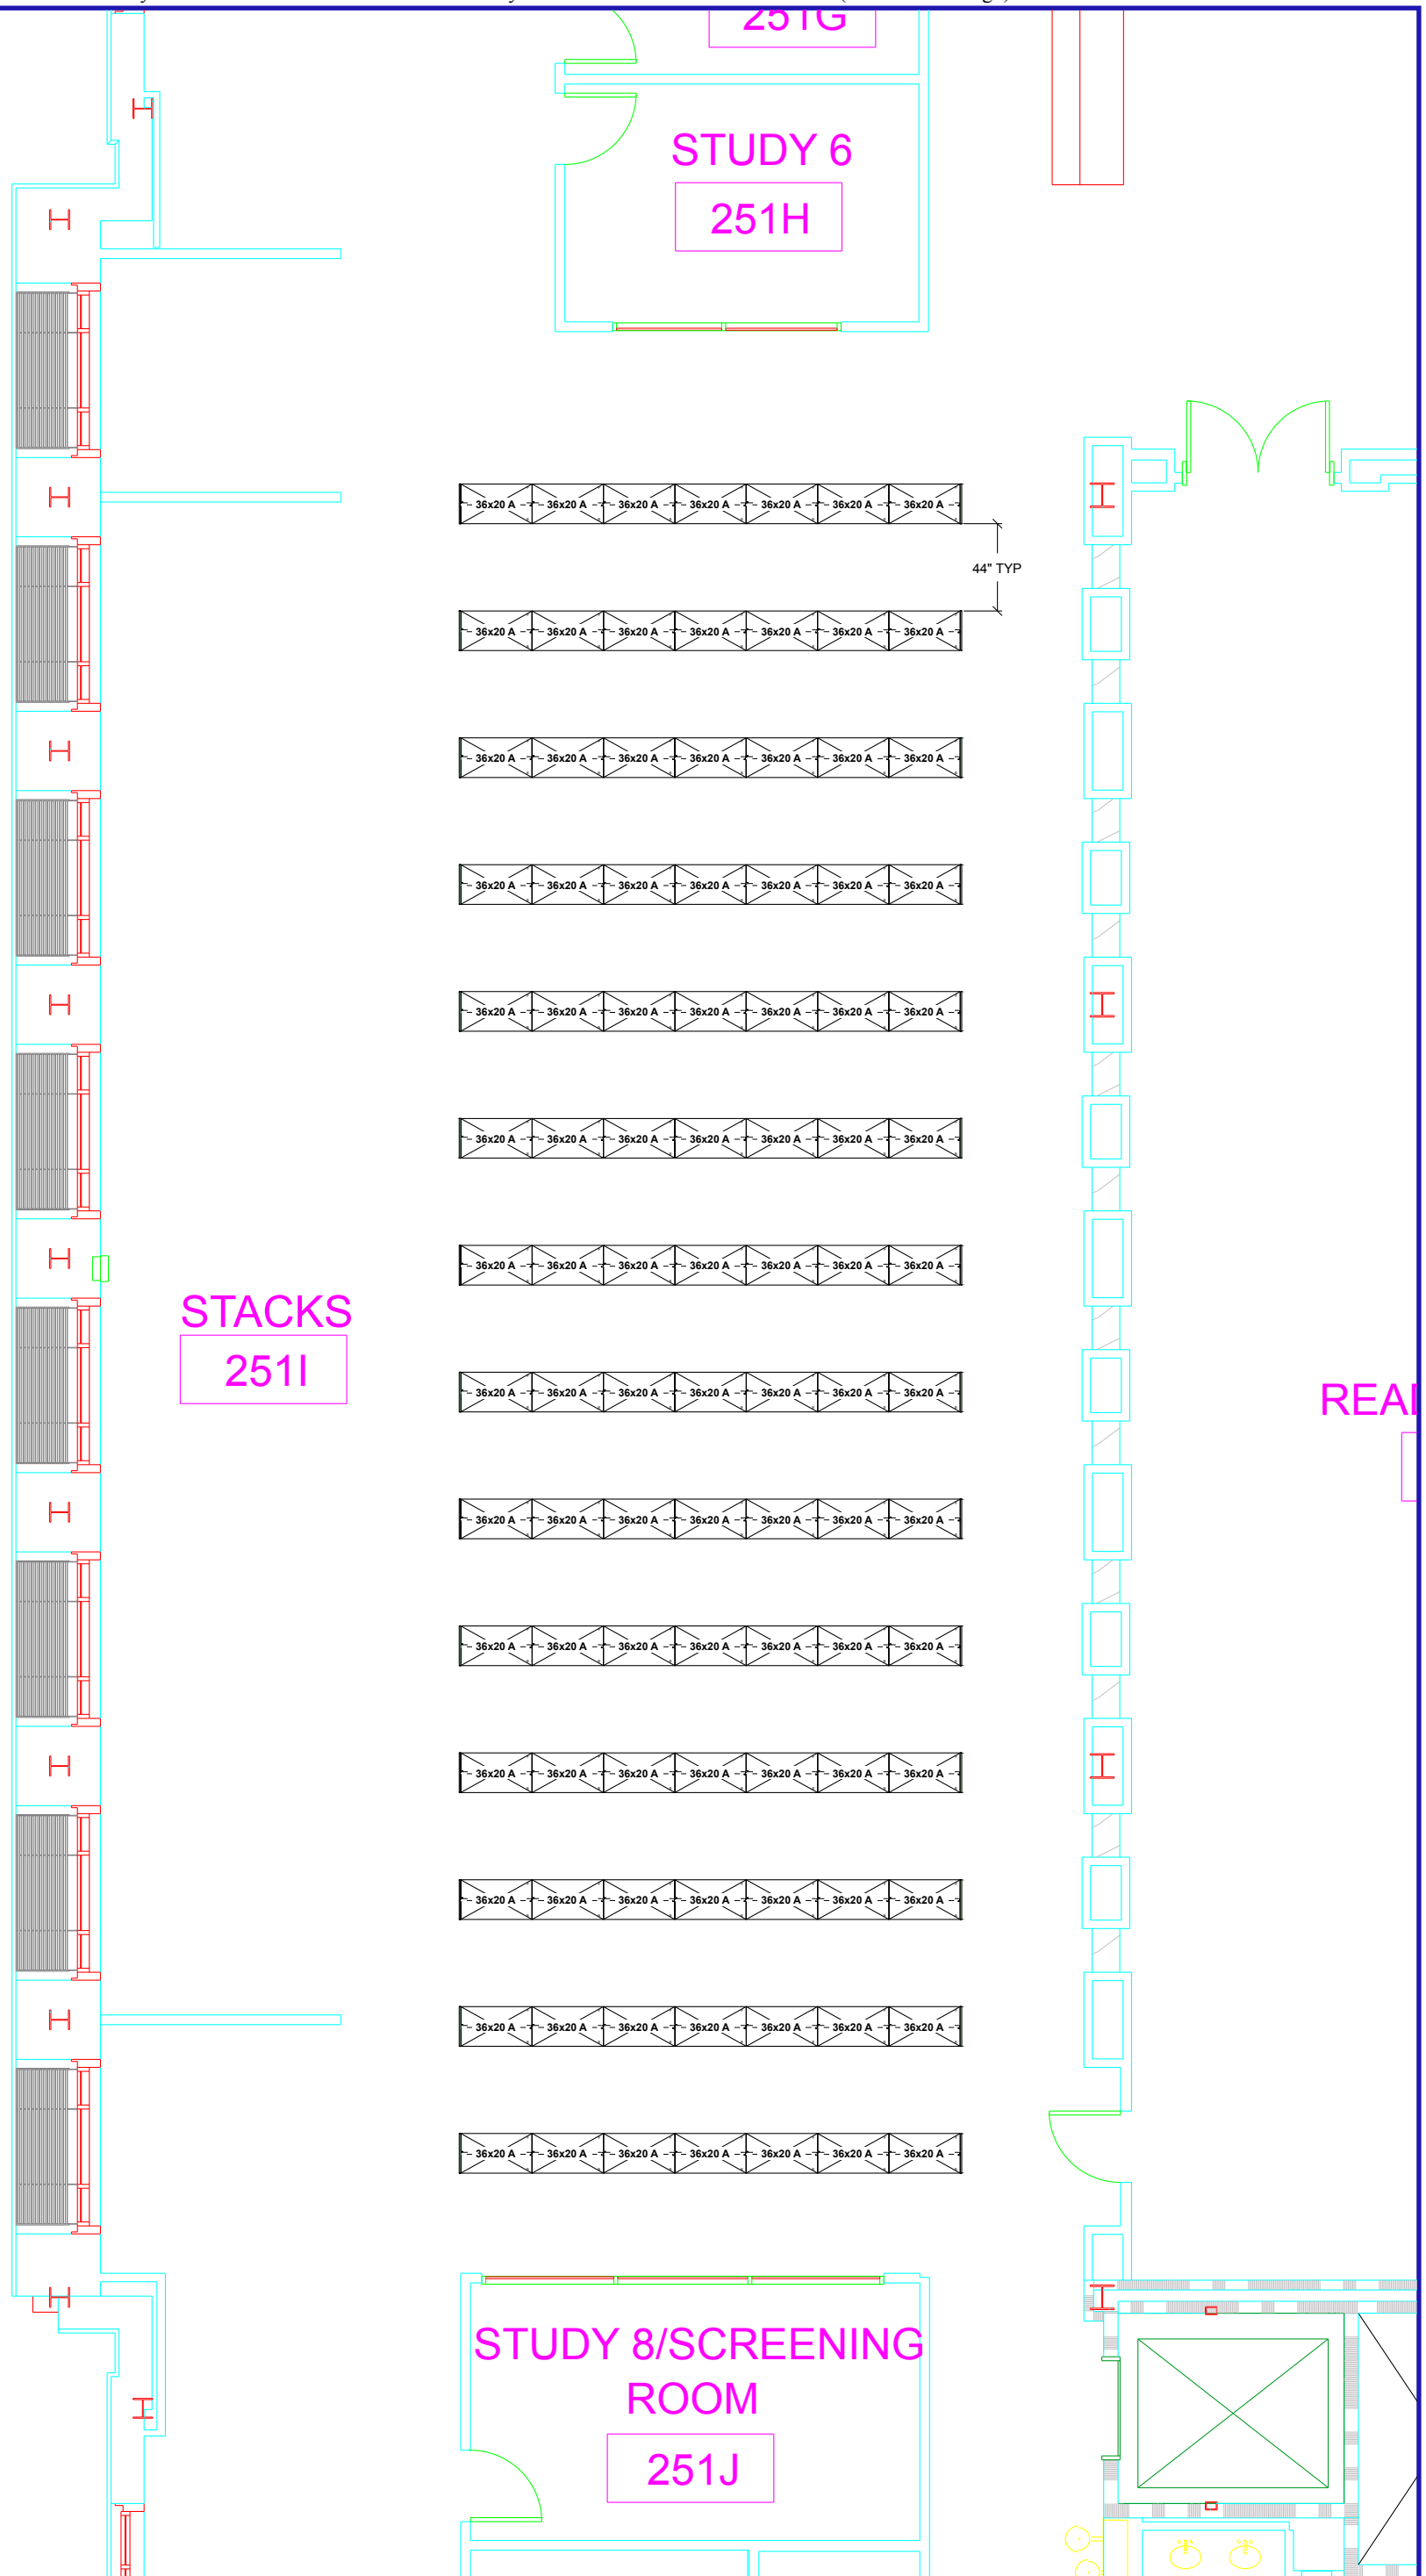

Project Name: USC - Law Library - SECOND FLOOR

Salesperson:
ORMAND, KRISTIN


Scale
1:85

Rev level:

Project #:
72-138925
Drawn by:
Larry Kreis
Date Printed:
05/13/2016

APPROVAL
This drawing Approved By:

Dated _____

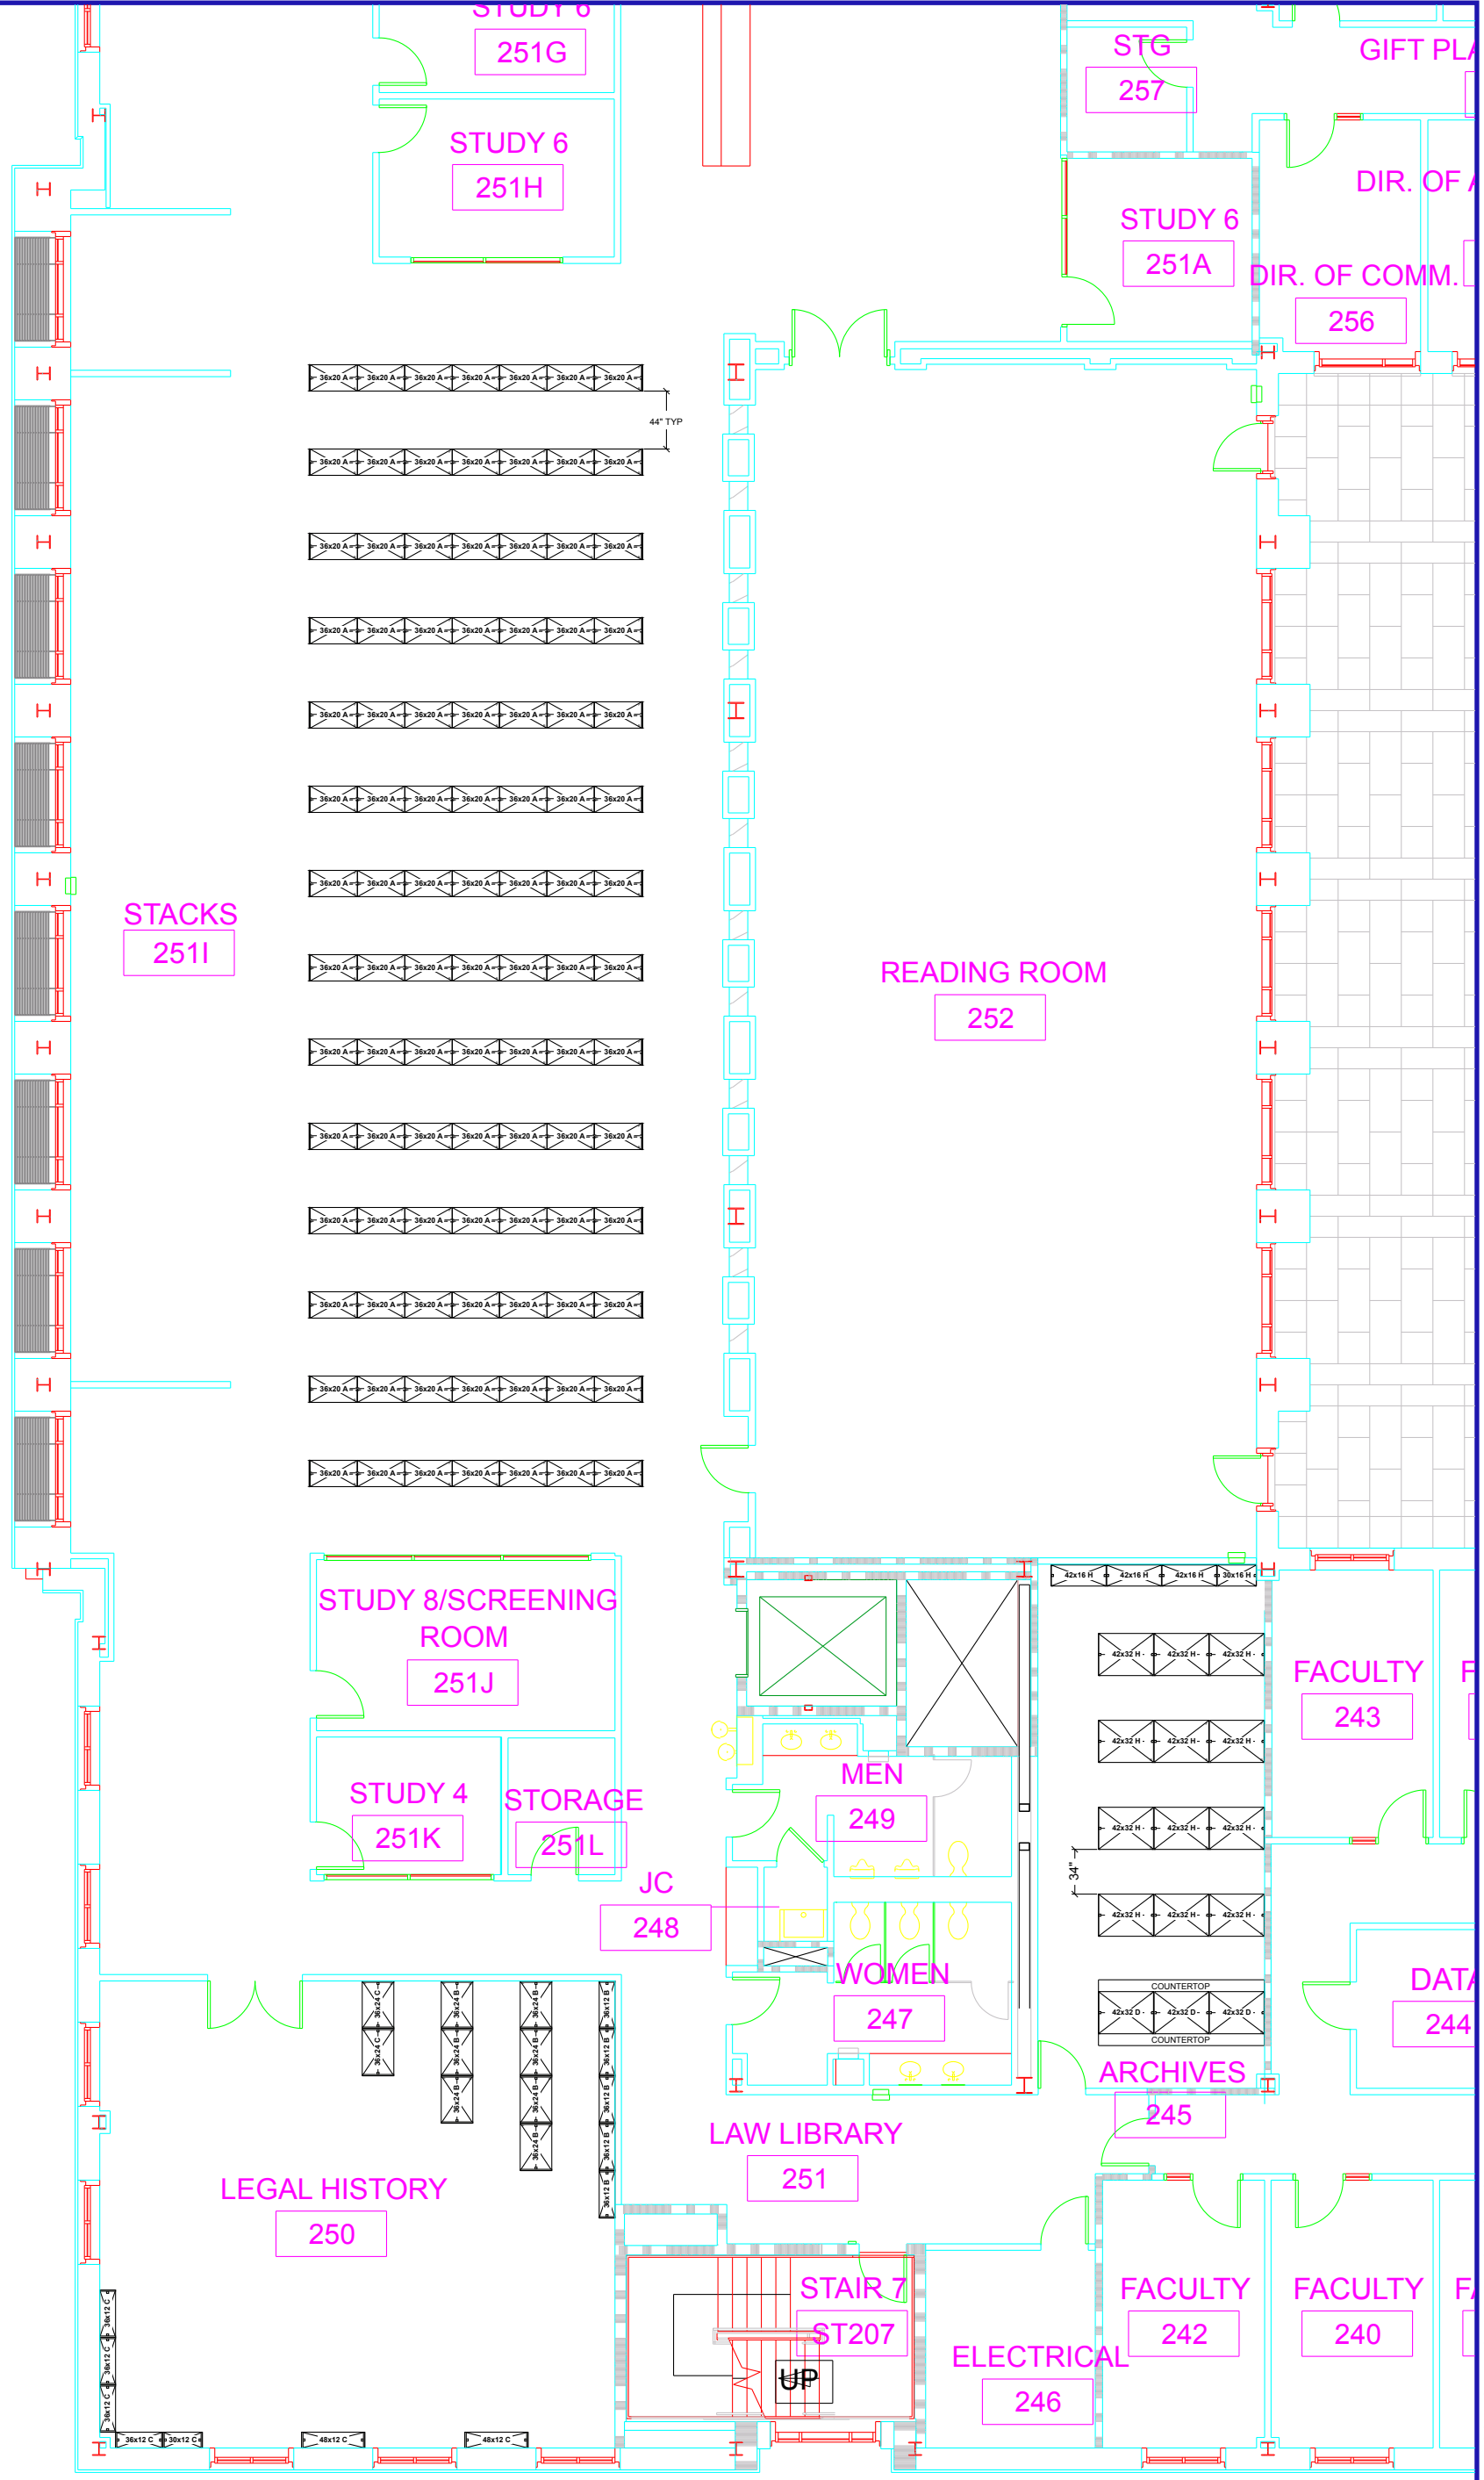

Project Name: **USC - Law Library - SECOND FLOOR**

Salesperson: **ORMAND, KRISTIN**

Scale: **3/32" = 1'**

Rev level:

Project #: **72-138925**


Drawn by: **Larry Kreis**

Date Printed: **05/13/2016**

APPROVAL
This drawing Approved By: _____

Dated _____


COPYRIGHT © 2004 SPACESAVER CORPORATION. ALL RIGHTS RESERVED

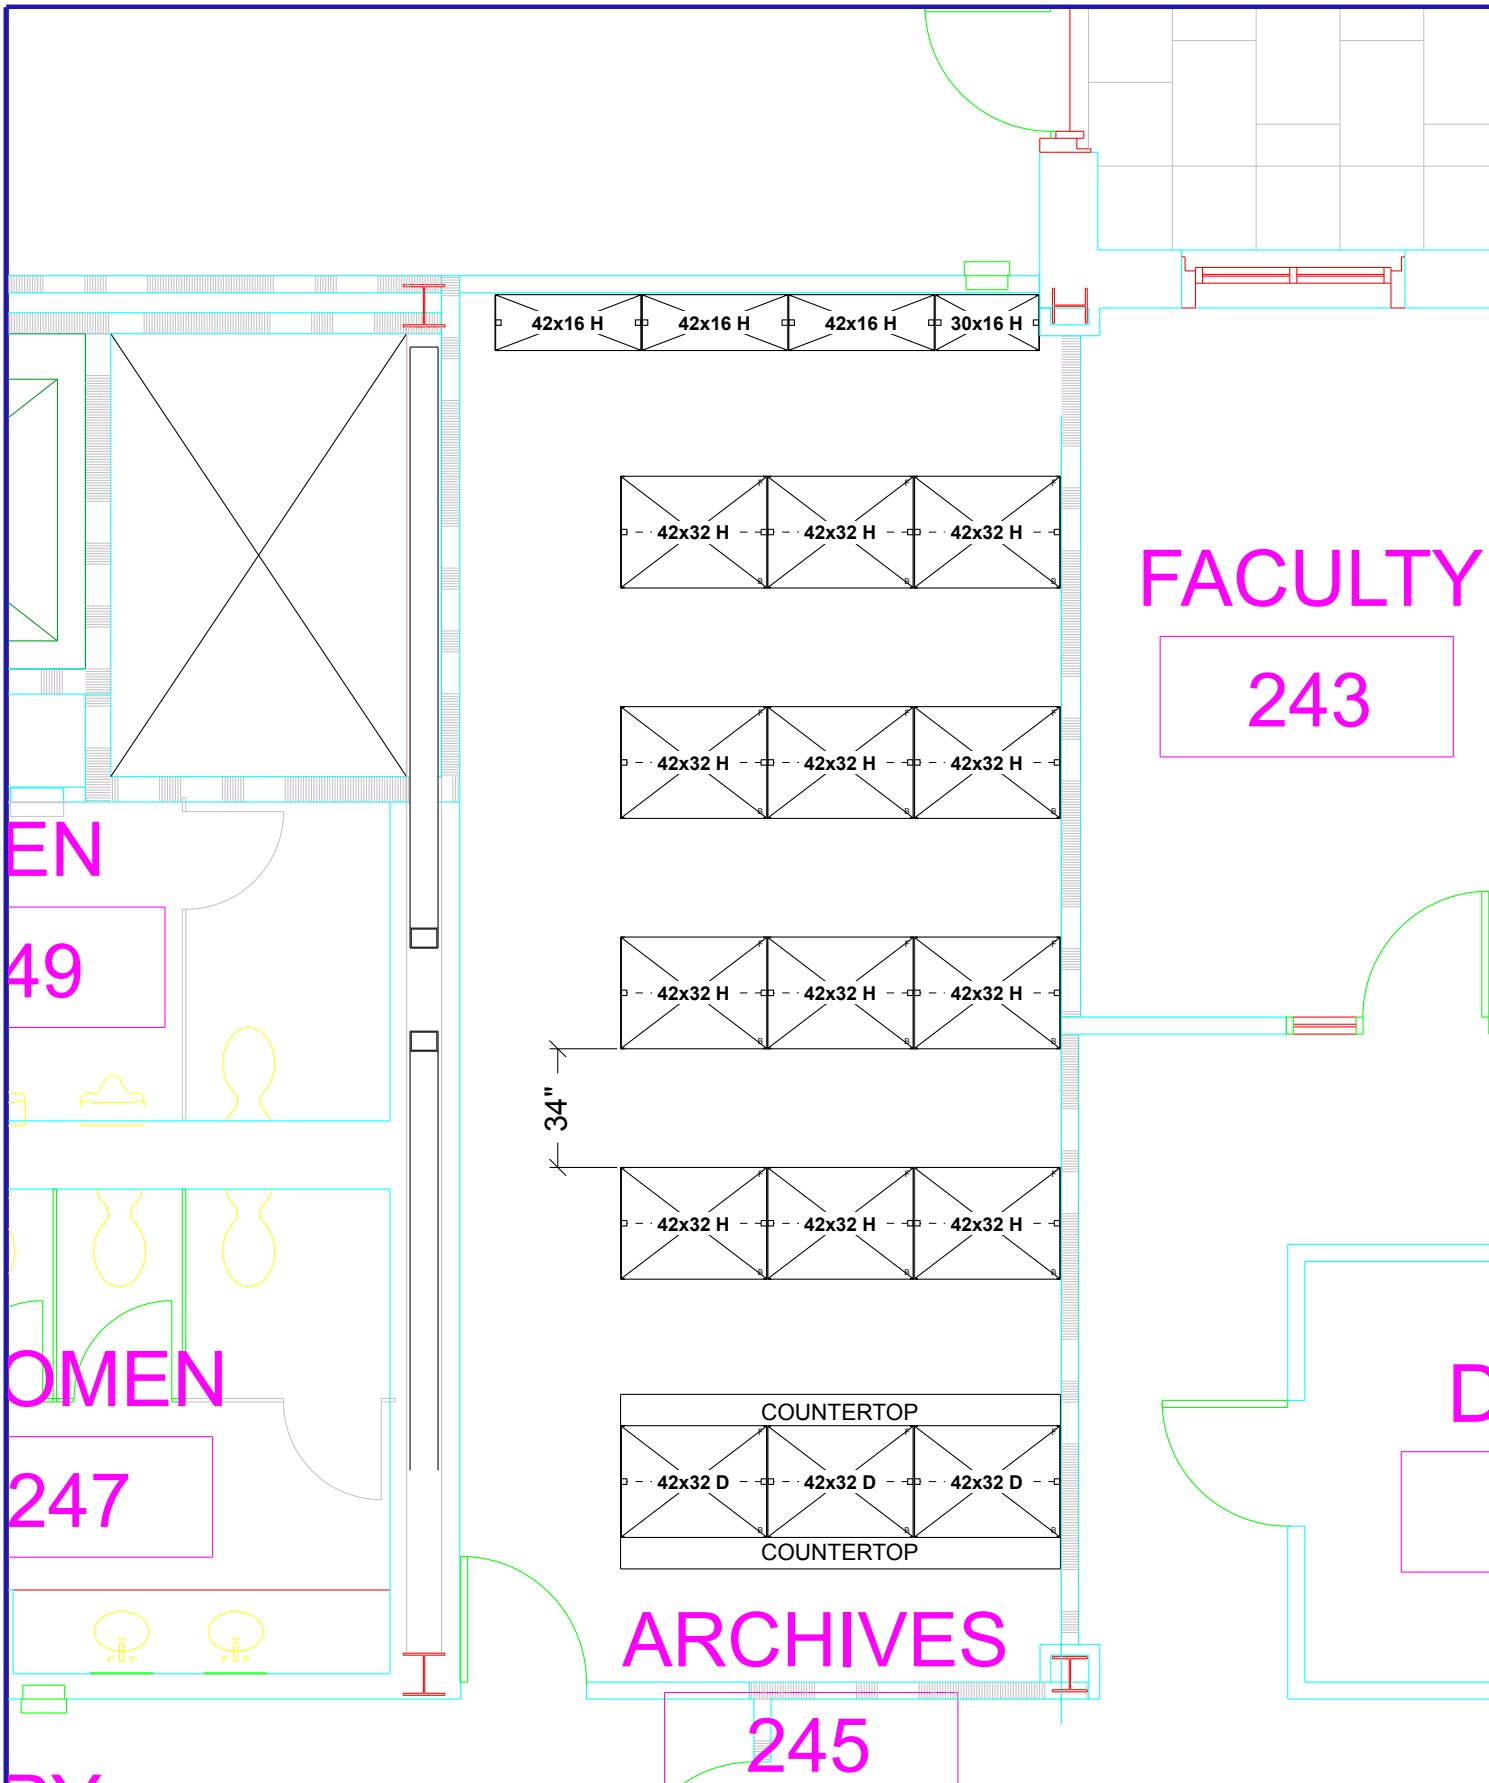


	Project Name: USC - Law Library - SECOND FLOOR			Project #: 72-138925	APPROVAL This drawing Approved By: _____
	Salesperson: ORMAND, KRISTIN	Scale 1:55	Rev level:	Drawn by: Larry Kreis	
				Date Printed: 05/13/2016	Dated _____

SHELVING ELEVATIONS


TYPICAL SHELVING ELEVATION "A"
90"x36" d20"

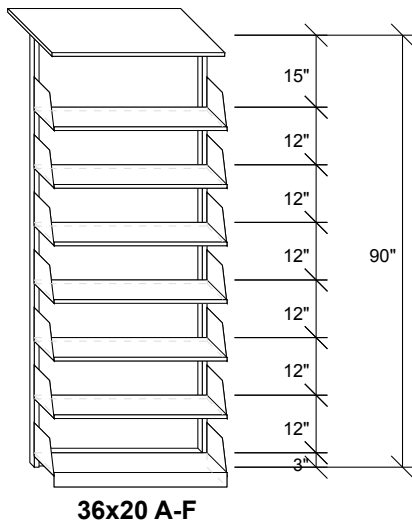


TYPICAL SHELVING ELEVATION "B"
88 1/4"x36" d12"

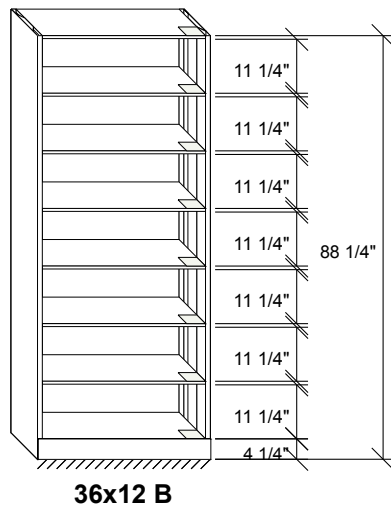


TYPICAL SHELVING ELEVATION "H"
88 1/4"x42" d16" (ARCHIVES)

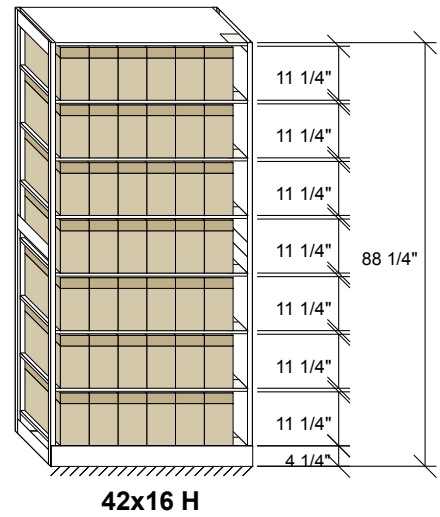

TYPICAL SHELVING ELEVATION "C"
40 1/4"x36" d12"

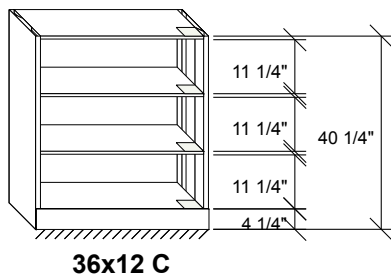

TYPICAL ELEVATION "D"
29 3/4"x42" d32" (ARCHIVES)

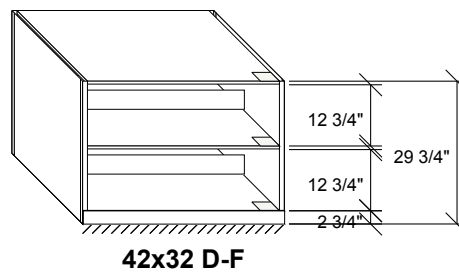

Project Name: **USC - Law Library - SECOND FLOOR**

Salesperson:
ORMAND, KRISTIN

Scale
1:40

Rev level:


Project #:
72-138925


Drawn by:
Larry Kreis

Date Printed:
05/13/2016


APPROVAL
This drawing Approved By:

Dated _____

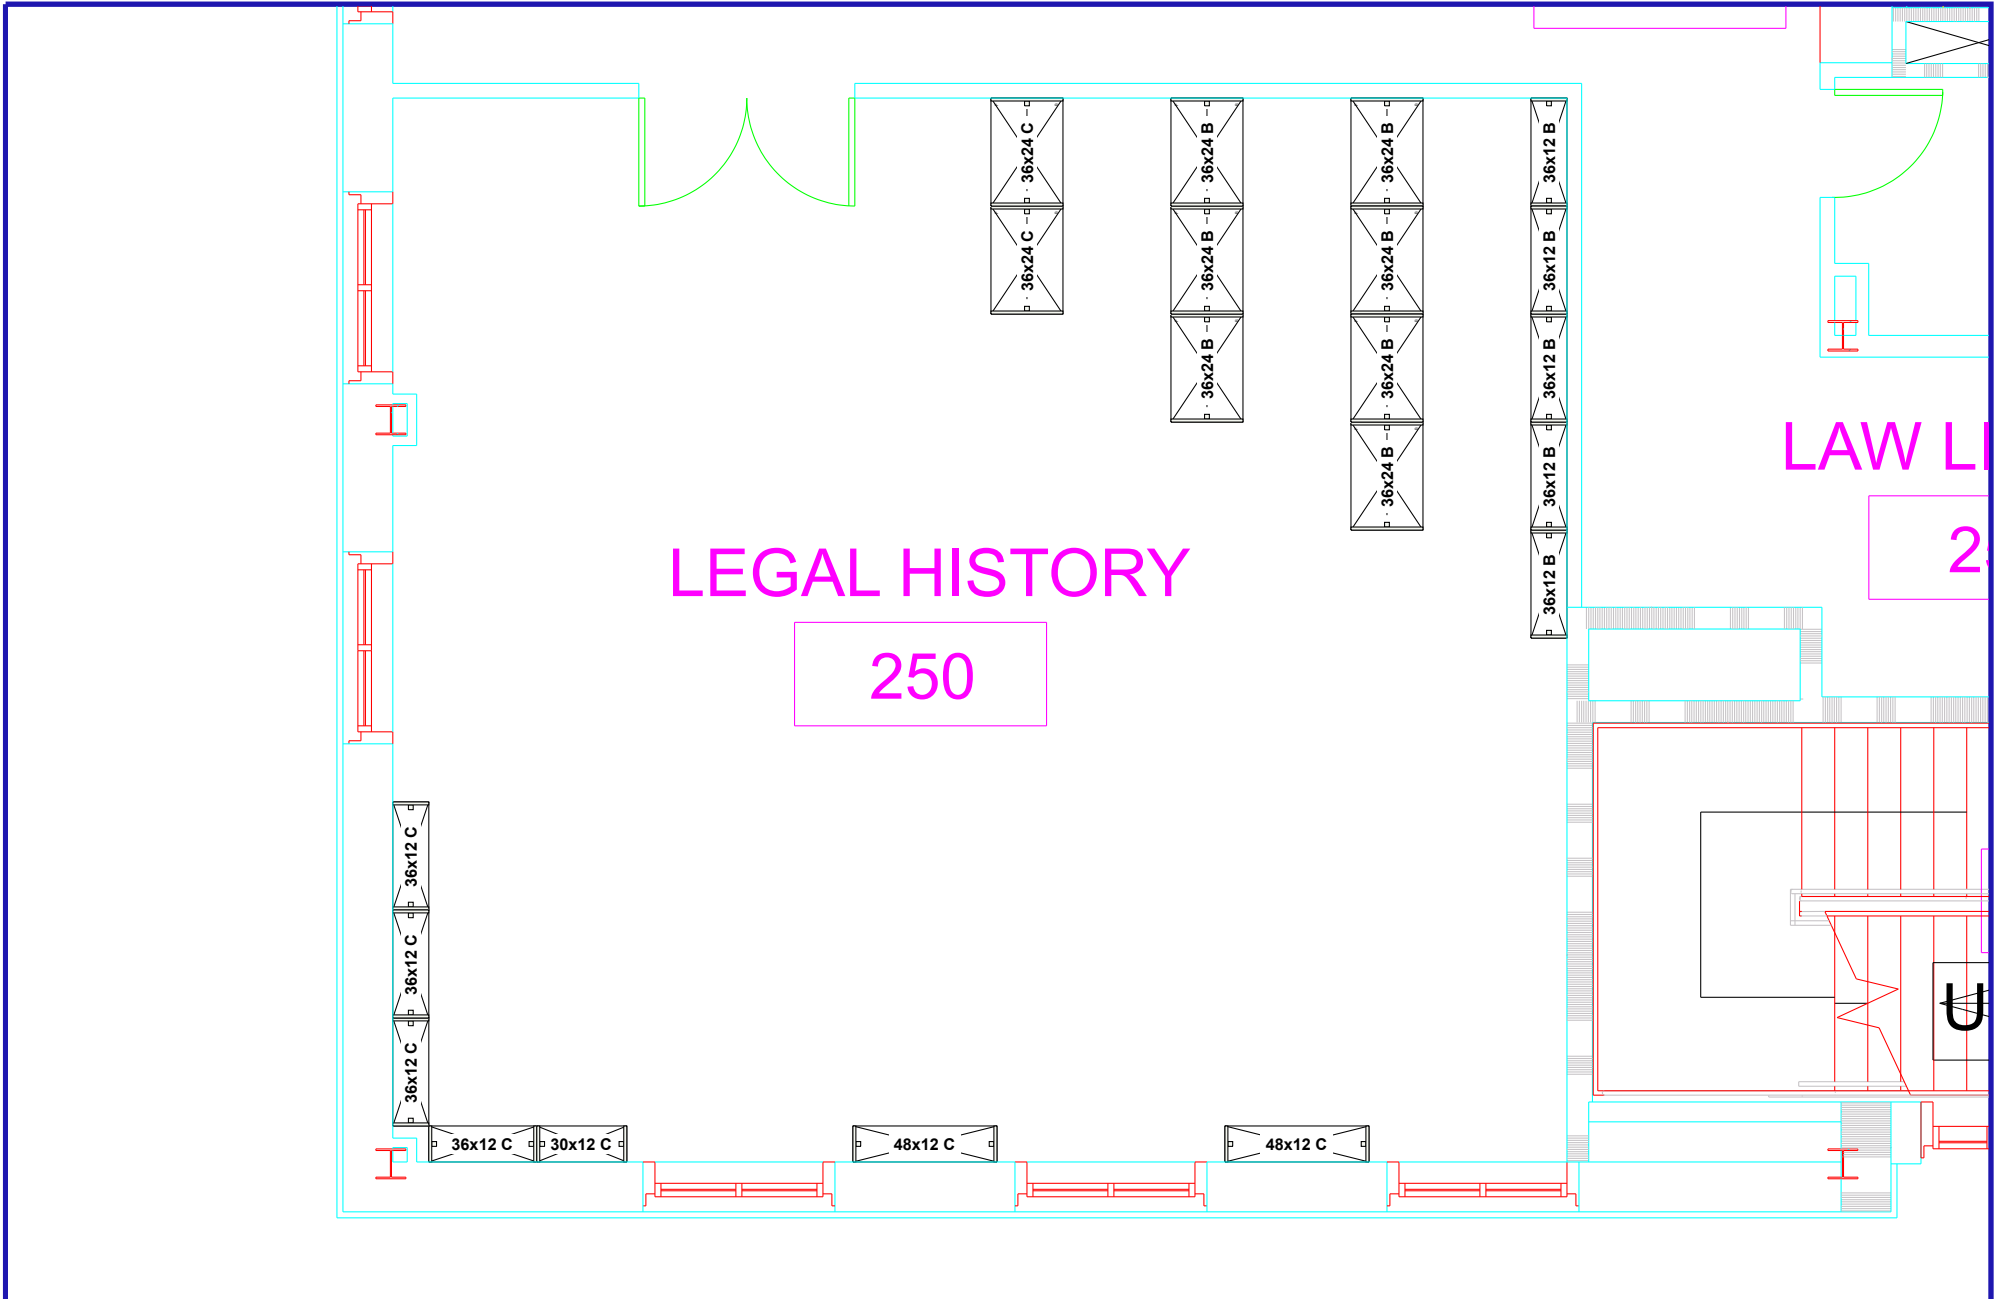

	Project Name: USC - Law Library - SECOND FLOOR		Project #: 72-138925	APPROVAL This drawing Approved By: _____ Dated _____	
	Salesperson: ORMAND, KRISTIN	Scale 3/16" = 1'	Rev level:		Drawn by: Larry Kreis
					Date Printed: 05/13/2016

ATTACHMENT H

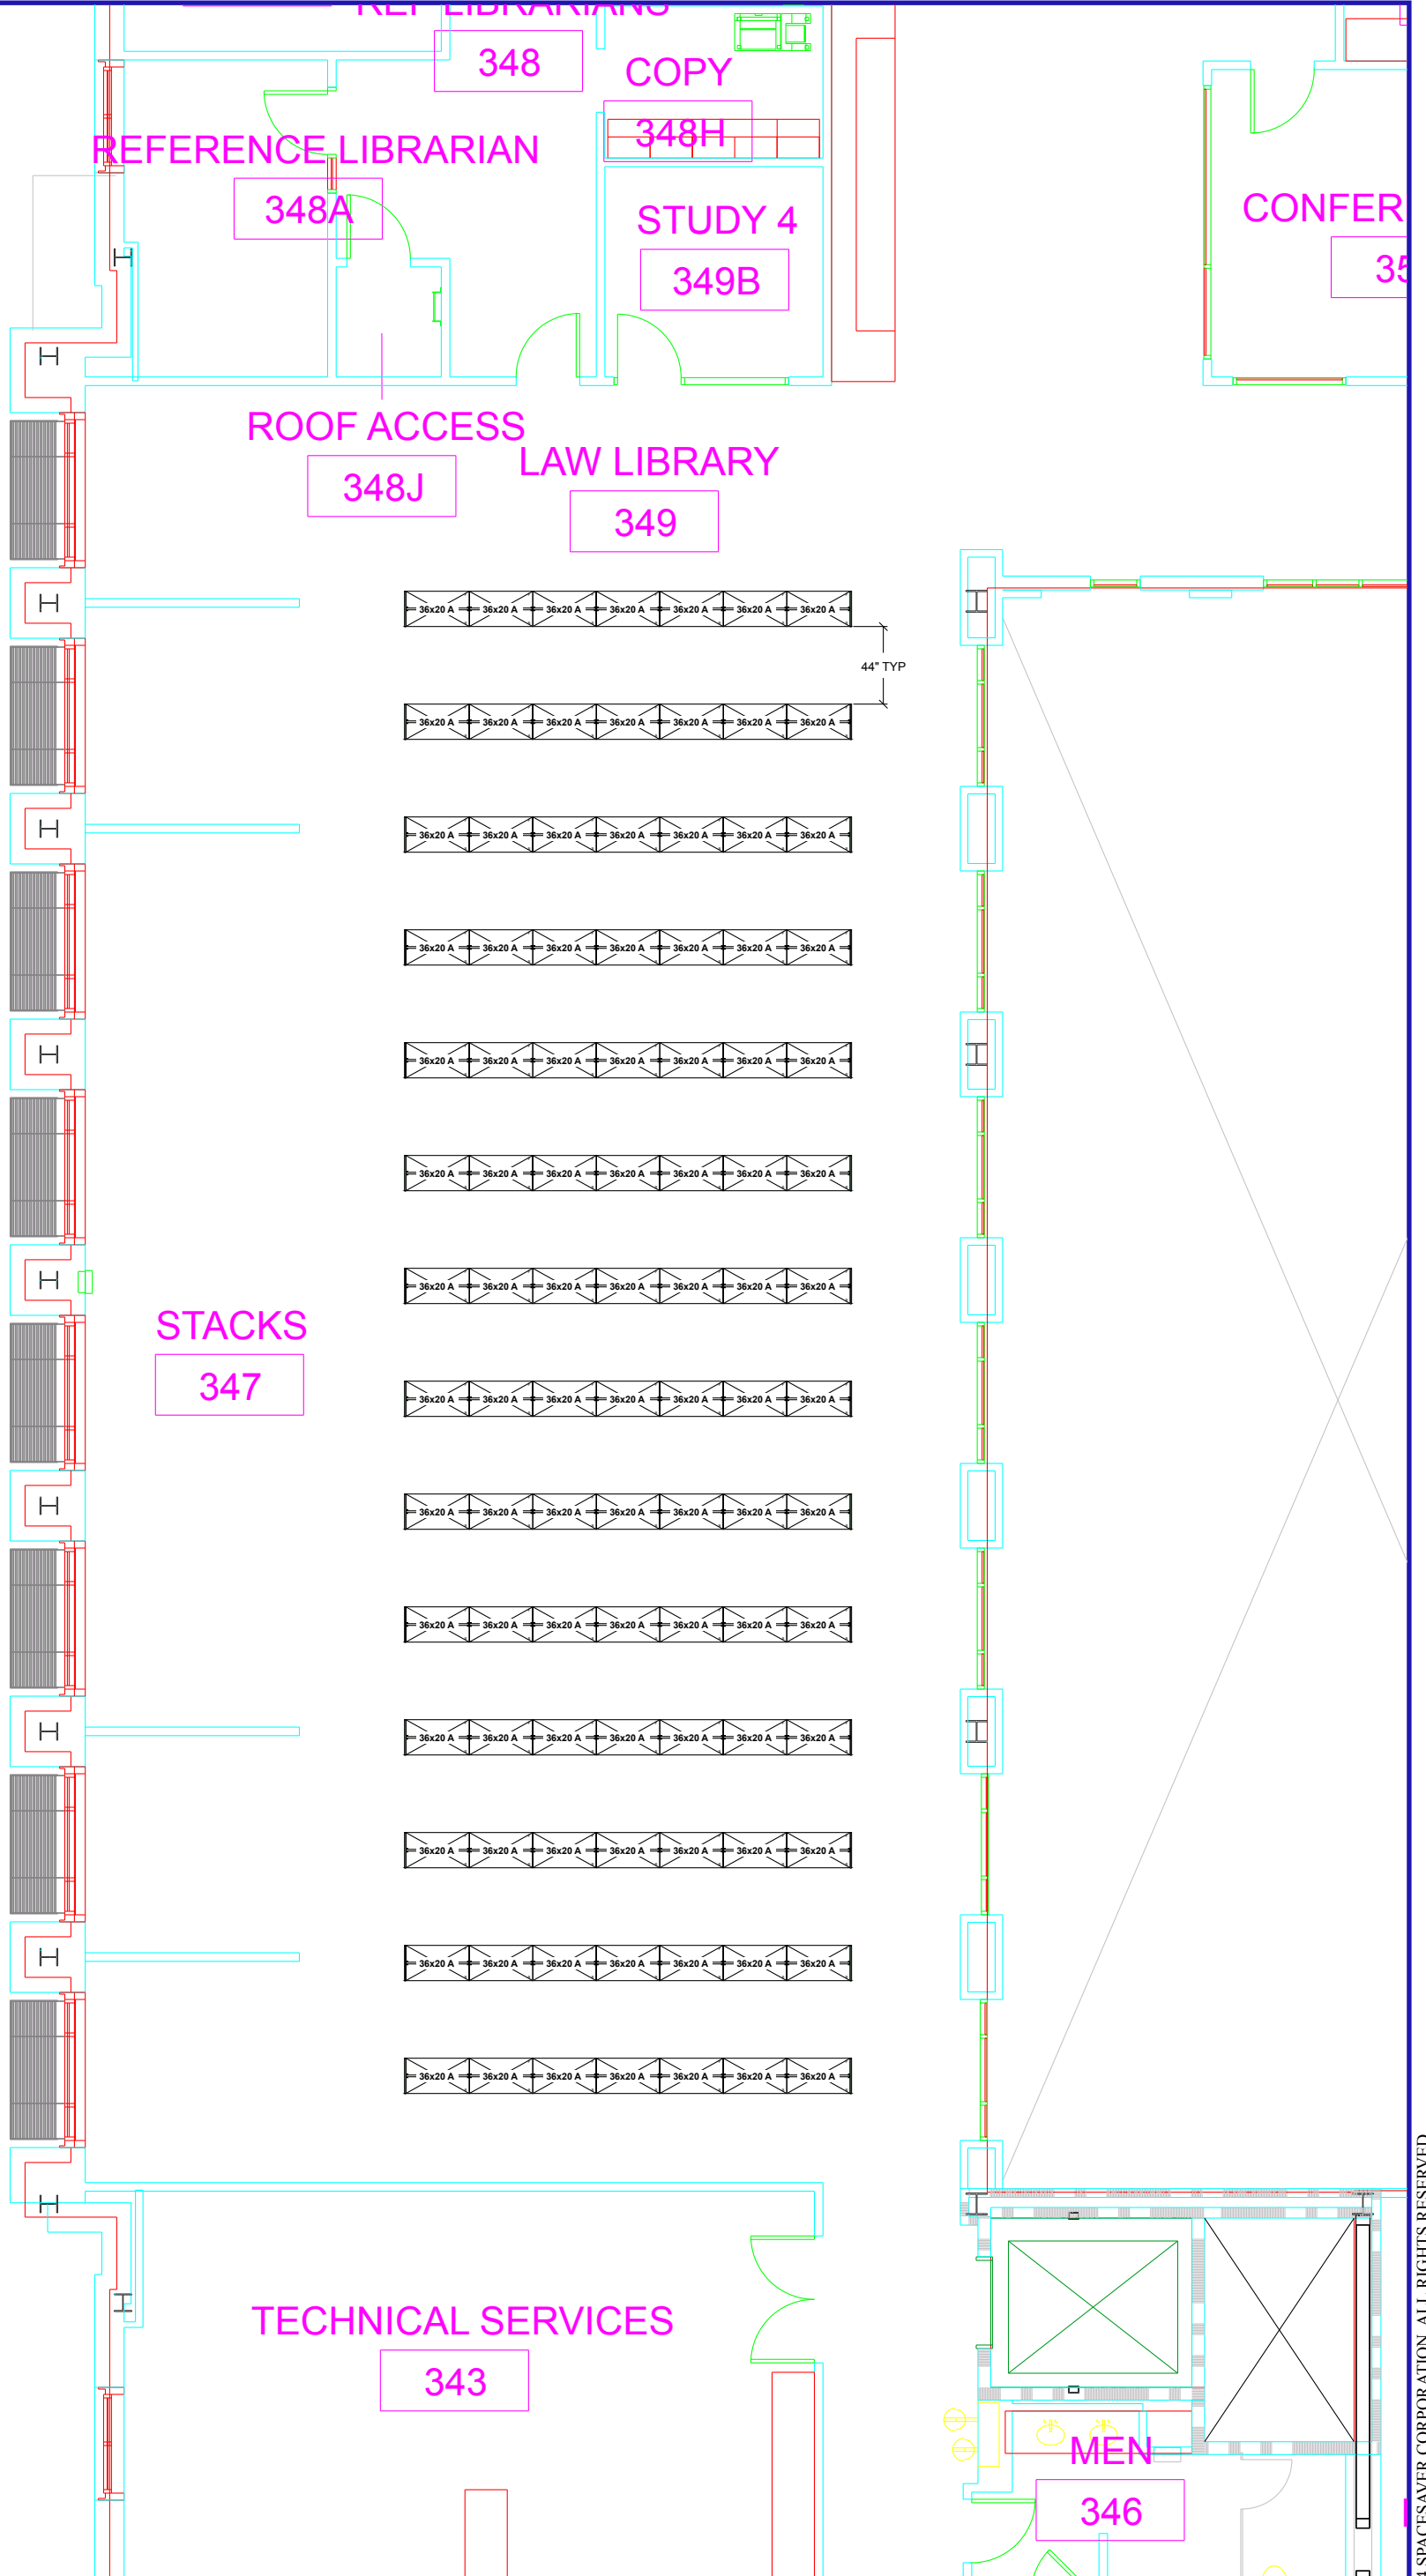

Project Name: USC - Law Library - THIRD FLOOR

Salesperson:
ORMAND, KRISTIN

Scale
1/8" = 1'

Rev level:

Project #:
720138925


Drawn by:
Larry Kreis

Date Printed:
05/13/2016

APPROVAL
This drawing Approved By:

Dated _____

TYPICAL SHELVING ELEVATION "A"
90"x36" d20"

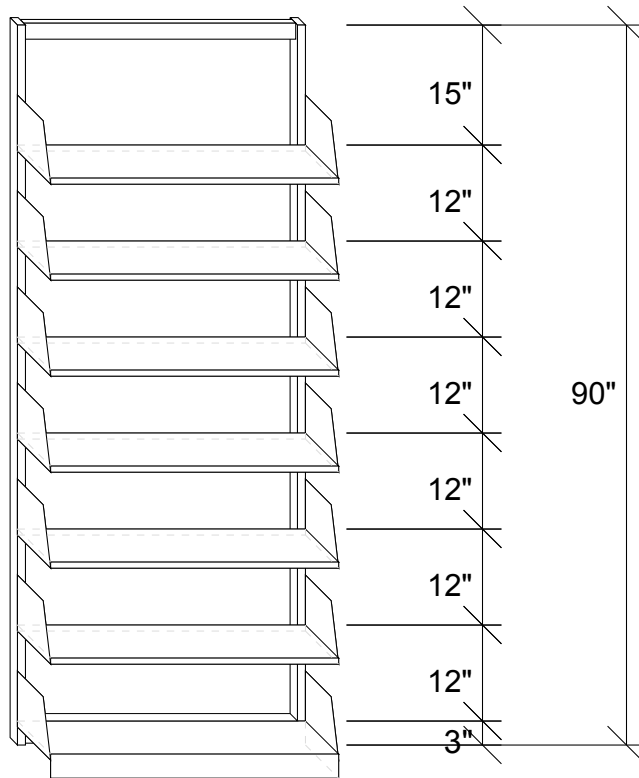

36x20 A-F



Project Name: **USC - Law Library -
 THIRD FLOOR**

Salesperson:
ORMAND, KRISTIN

Scale
1/2" = 1'

Rev level:

Project #:
720138925


Drawn by:
Larry Kreis

Date Printed:
05/13/2016

APPROVAL
 This drawing Approved By:

 Dated _____

ATTACHMENT I

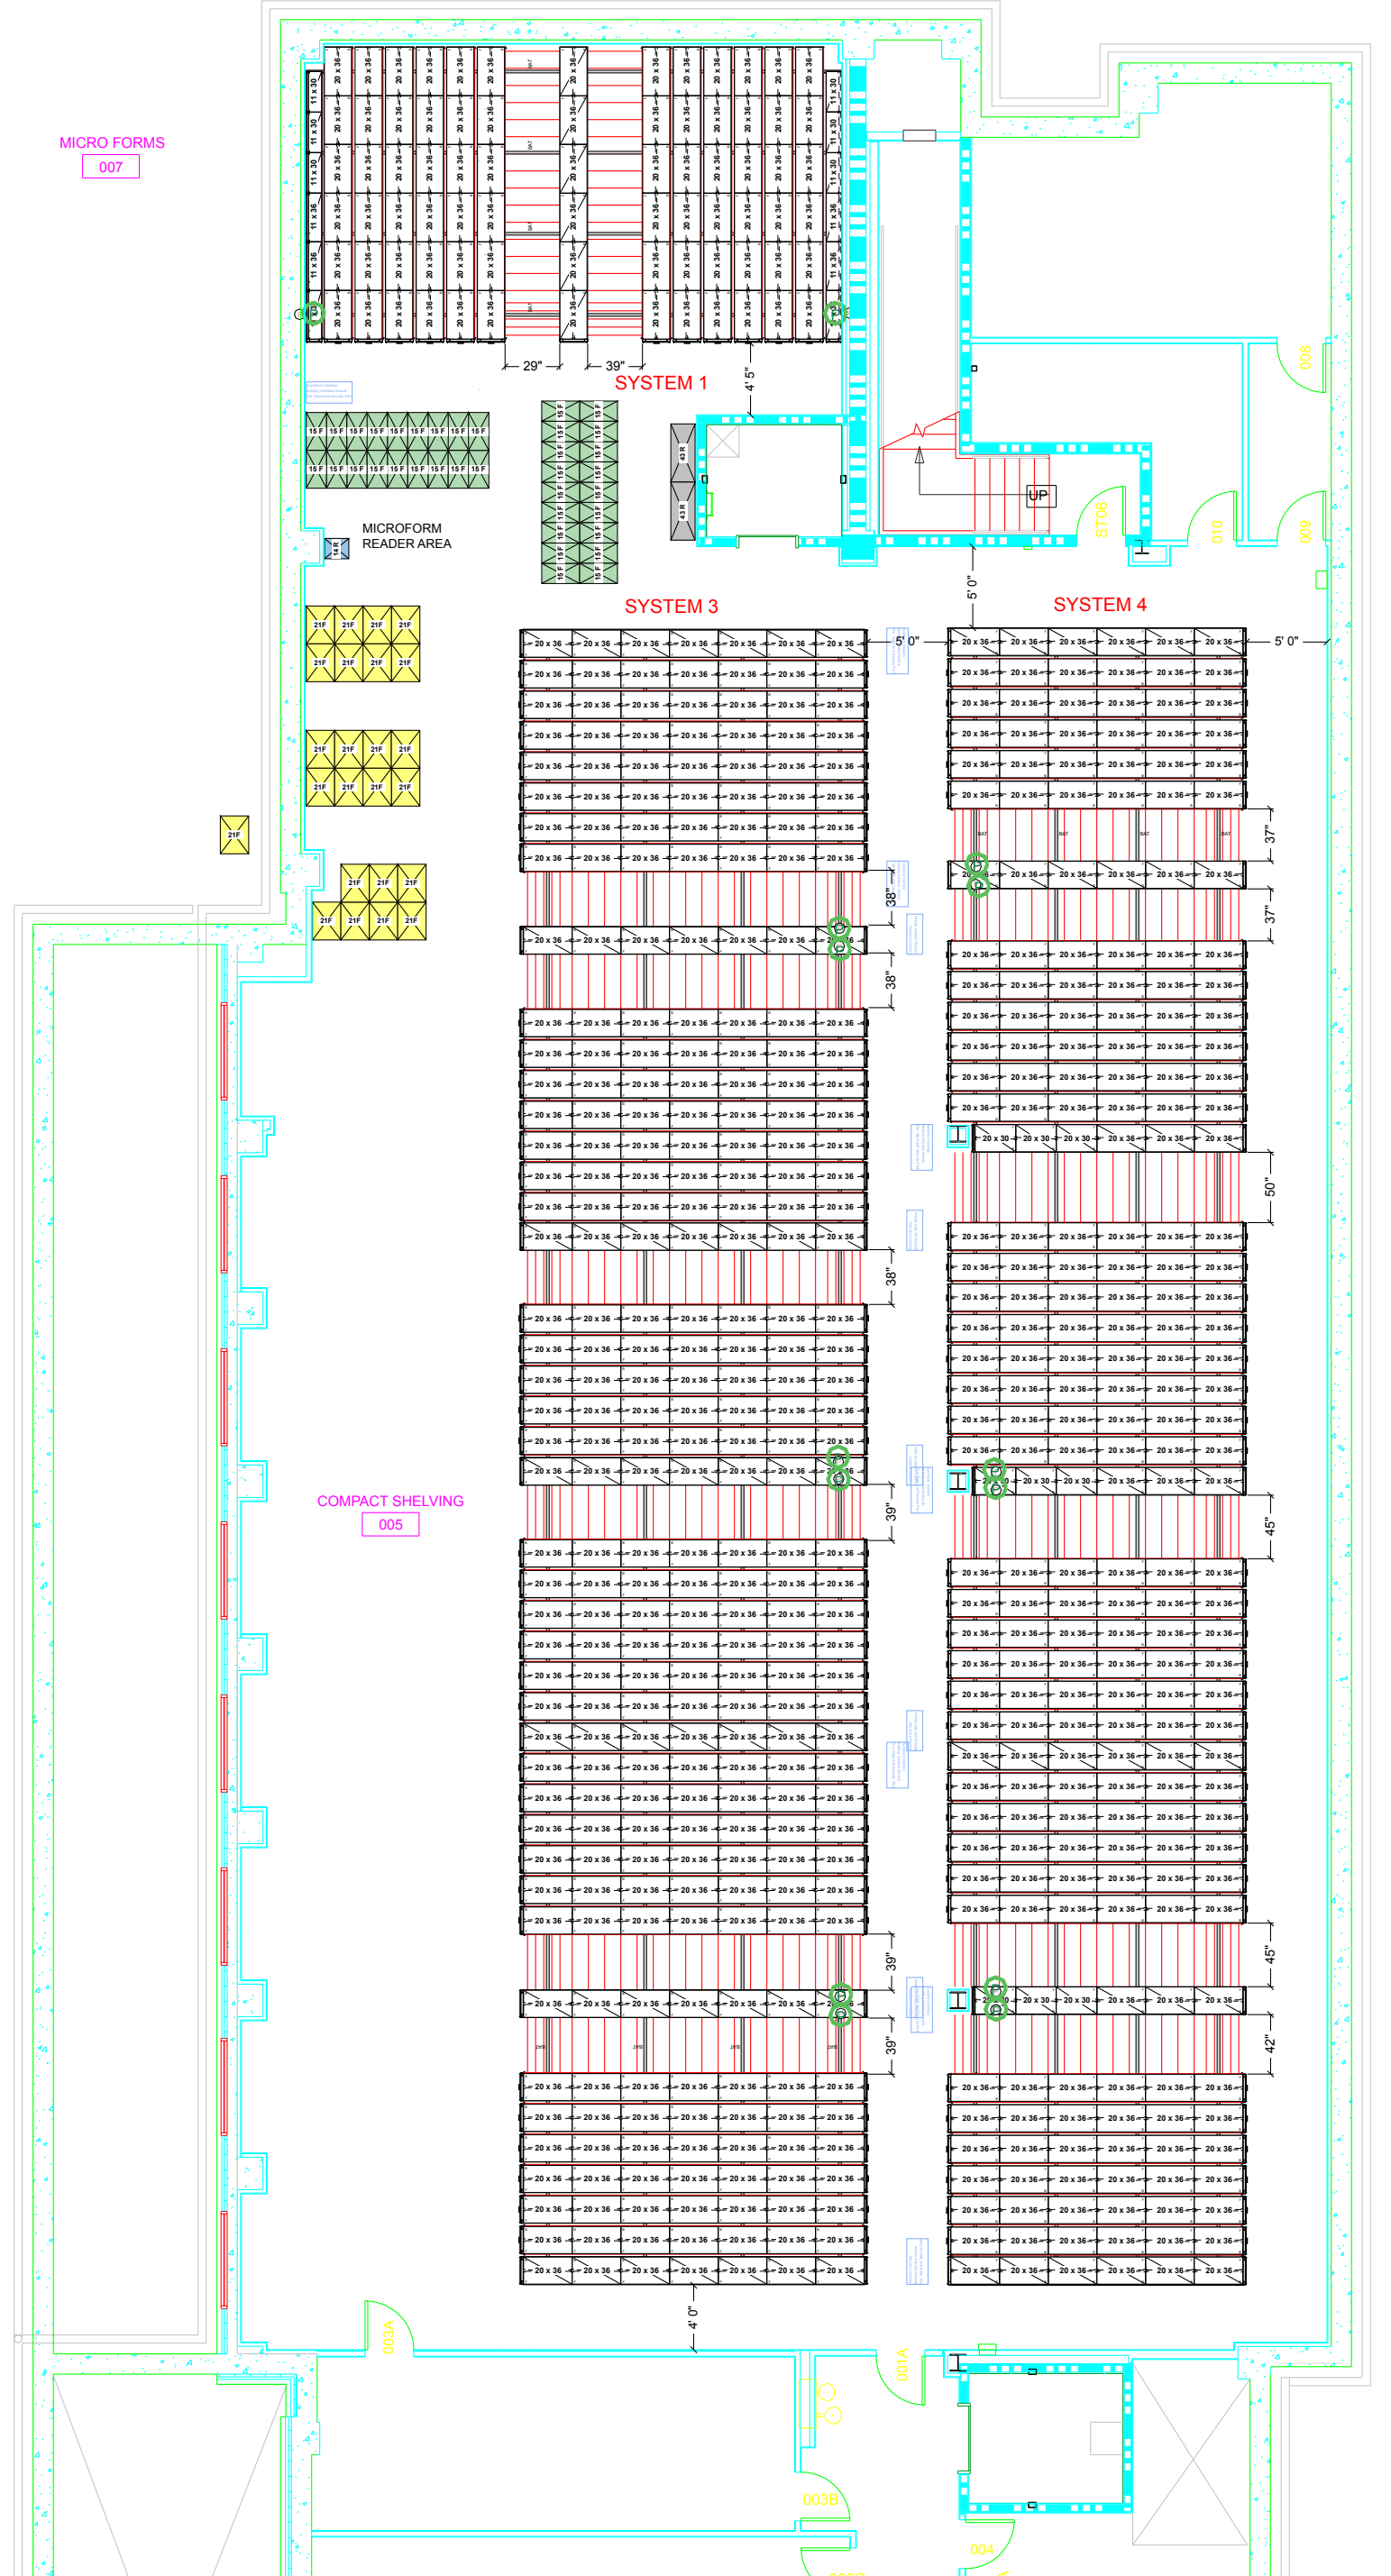

SHELVING PLAN

SCALE : 3/32" = 1'

- NOTES:
- 1.) THE ADEQUACY OF THE BUILDING STRUCTURE TO WITHSTAND LOADS IMPOSED BY MOBILE SYSTEMS IS THE RESPONSIBILITY OF OTHERS.
 - 2.) ALL AREAS ARE TO BE FIELD VERIFIED PRIOR TO MANUFACTURE AND INSTALLATION.

POWER REQUIREMENTS

STANDARD UL POWER SUPPLY REQUIREMENTS FOR SPACESAVER MOBILE STORAGE SYSTEMS

Electrical connection between junction box and disconnect/breaker box must be made by a certified electrician. Patterson Pope Company does not have certified electricians on staff, and therefore cannot make this connection.

Locate a customer-supplied 4" x 4" junction box 6 to 8 feet from the front or back of the system and 6" above the top of the Spacesaver. Power supplied to this junction box should be dedicated/isolated 120 VAC, 60 Hz, 20 AMP circuit, including a dedicated/isolated ground wire to the distribution source. 1/2" rigid or flexible metallic conduit is required to connect between the customer supplied junction box and the Spacesaver supplied disconnect/breaker box. The disconnect/breaker box must be secured and grounded to a metal shelving top of the Spacesaver system. The box cover must be screwed in place and the star washers must be used to assure a positive ground connection between box and cover. If needed two adjoining modules may be connected to one 4" x 4" junction box, if the junction box provides a minimum of two separate circuits.

NOTE: Dedicated/isolated is defined as separate hot, neutral and ground wires from the customer distribution source/breaker panel to the Spacesaver Corporation provided breaker box(es). To avoid electrical interference, systems must never share wires with any external equipment.

On Standard UL listed systems, 1/2" rigid or flexible metallic conduit is required between the customer supplied power-supply junction box and the Spacesaver supplied disconnect/breaker box assembly. All other Class 1 power distribution is through three (3) conductor vinyl based SJO type insulated cables designed for maximum protected power load.

FIRE PARK REQUIREMENTS

To allow Fire Park to fully function, Spacesaver requests that the user provide a normally closed contact drop (one 18 Ga. - 2c cable per module) from the customer's Fire Control Panel to the Spacesaver supplied Fire Park interface box. The Fire Control Panel box(es) may be wired in parallel from the customer's Fire Control Panel. Upon activation of the fire alarm, normally closed contacts open to engage Fire Park mode.

- 15"W x 28.5"D x 52.25"H Fische Cabinet
- 21.25"W x 28.625"D x 56"H Fische Cabinet
- 43.125"W x 18.375"D x 56"H Roll Cabinet
- 14.875"W x 28.5"D x 51.875"H Roll Cabinet

- ### LEGEND
- SINGLE-FACED STATIC SHELVING
 - SINGLE-FACED MOBILE SHELVING
 - DOUBLE-FACED STATIC SHELVING
 - DOUBLE-FACED MOBILE SHELVING



Project Name: USC School of Law - Basement Level

Salesperson: ORMAND, KRISTIN


Scale: 3/32" = 1'

Rev level:

Project #: 72-138925
 Drawn by: Larry Kreis
 Date Printed: 09/04/2015

APPROVAL
 This drawing Approved By: _____
 Dated: _____

Typical Basement Level Elevation
86"x36" d20"

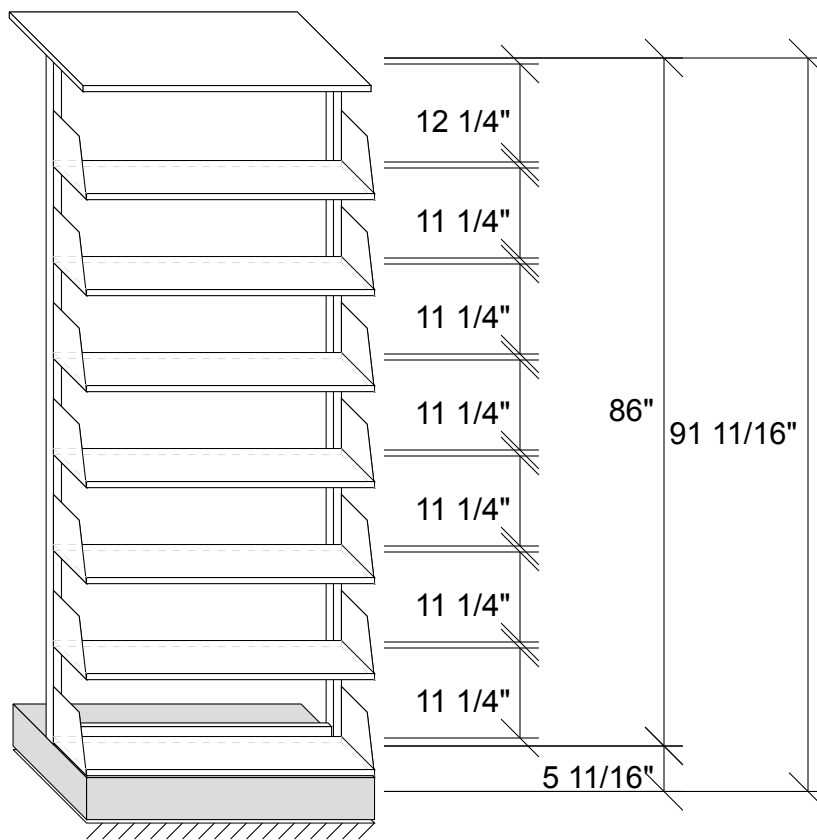

20 x 36-F



Project Name: **USC School of Law -
Basement Level**

Salesperson:
ORMAND, KRISTIN

Scale
1/2" = 1'

Rev level:

Project #:
72-138925

Drawn by:
Larry Kreis

Date Printed:
09/04/2015

APPROVAL
This drawing Approved By:

Dated _____

ATTACHMENT J

**UNIVERSITY OF SOUTH CAROLINA
COLEMAN KARESH LAW LIBRARY
QUALIFICATIONS AND COST / STAFFING SCHEDULE**

QUALIFICATIONS: Bidders, including all parties of a joint venture, must provide the following:

1. General Information:

Company Name:

Company Address:

Telephone: _____

Fax: _____

Representative's Name & Title:

Representative's Email:

Representative's Cell Telephone:

Joint Venture Partner(s) Name(s) (if applicable):

COST AND STAFFING SCHEDULE

BASE SCOPE OF WORK

All charges will be based upon time and material. (Labor, equipment and material charges must be presented in detail.) Movers will provide a total not-to-exceed cost of services. Actual payment will be made in accordance with Items 11i and 11j under Proposal Contents in Section IV of the solicitation, "Record of Work".

Payment for equipment and materials supplied will be based upon the actual amount used.

Total travel time charge, on a daily basis, will not exceed one total hour/per day for workforce and truck.

"Cost and Staffing Schedule" must be completed in its entirety and will be the sole determiner of staffing, costs and pricing.

The Not-To-Exceed price MUST be the sum of all the stated hourly charges, and equipment and material charge calculations. Non-compliance will make the quote non-responsive.

FOR AWARD PURPOSES, COST IS EVALUATED ON THE "NOT-TO-EXCEED" PRICE.

Not-to-Exceed Price

Not-to-Exceed price to provide all labor and materials to move items as specified in this solicitation \$ _____

QUALIFICATIONS & COST / STAFFING SCHEDULE:

Provide Commercial Moving Services for Coleman Karesh Law Library, University of South Carolina

Bidder must show the number of supervisory and work personnel, their hourly charge and the total hourly charge, by category, respectively. If work on a specific day is not needed, cross out that day and enter "N.A." (not applicable).

PHASE ONE

[day of week], [month] [day] 2016 – Moving: 8:30am – 5:00pm

Number	Hourly Charge Per Person	Hours worked	Total Hourly Charge
____ Project Manager			
____ Supervisor			
____ Mover			

Travel Time Charge, if applicable: ____ hour @ \$ _____ per hour = \$ _____ charge

\$ _____ Total Daily Charge

[day of week], [month] [day] 2016 – Moving: 8:30am – 5:00pm

Number	Hourly Charge Per Person	Hours worked	Total Hourly Charge
____ Project Manager			
____ Supervisor			
____ Mover			

Travel Time Charge, if applicable: ____ hour @ \$ _____ per hour = \$ _____ charge

\$ _____ Total Daily Charge

[Add additional days per proposed move plan]

ATTACHMENT K

TOTAL NOT TO EXCEED COST OF CONTRACT

- 1. TOTAL NOT-TO-EXCEED COST OF SERVICES \$ _____

- 2. TRAVEL EXPENSES (ACTUAL EXPENSES,
NO MARKUP WILL BE ALLOWED. RECEIPTS
PRESENTED WITH FINAL INVOICE.)

TOTAL NOT-TO-EXCEED TRAVEL EXPENSES
(Total **Item 3** on each of the Daily Cost Proposal forms.) \$ _____

- 3. TOTAL NOT-TO-EXCEED PRE-MOVE MEETING
COSTS

- 4. MOVING AND EQUIPMENT CHARGES \$ _____

- 5. ADDITIONAL COSTS, IF ANY
(PROVIDE ITEMIZED DESCRIPTION) \$ _____

- TOTAL NOT-TO-EXCEED COST OF CONTRACT** \$ _____