



**CONCESSION 2 SECTION DETAIL AT COUNTER**



1/2" = 1'-0"

1 2 3 4 5 6 7 8 9

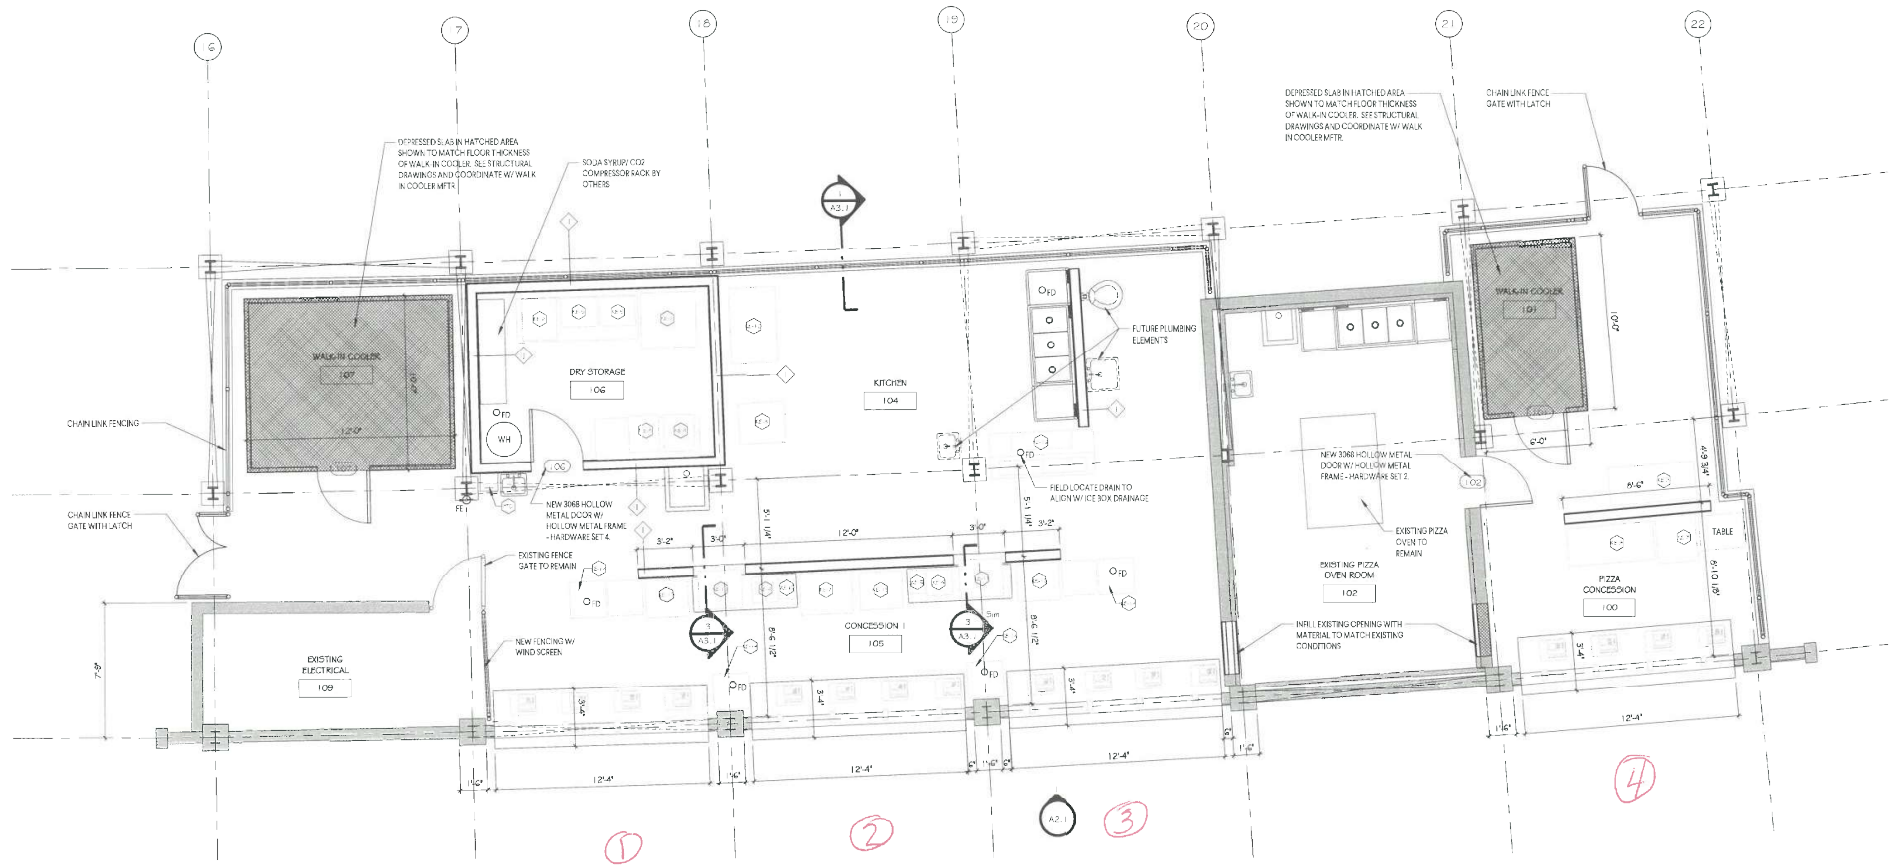

1 CONCESSION STAND 1 - ENLARGED PLAN  
1/4" = 1'-0"

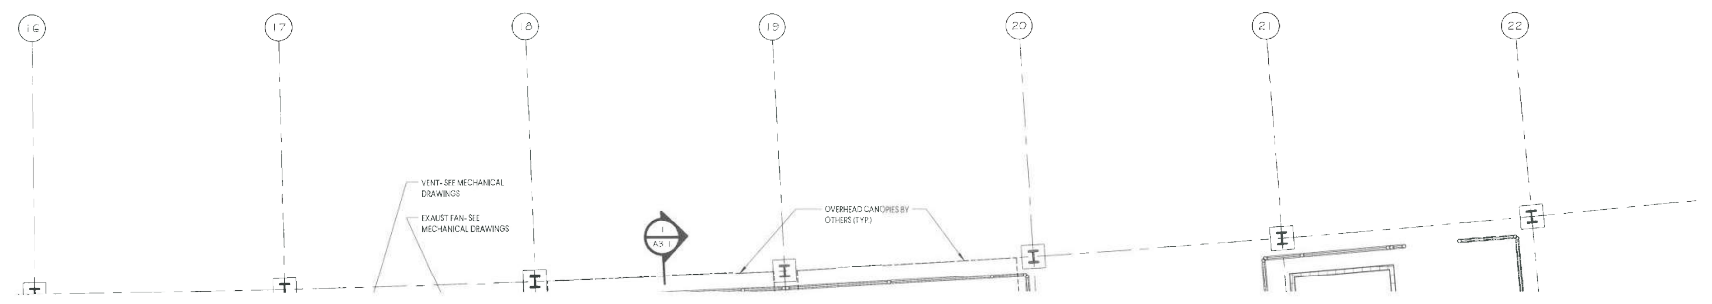

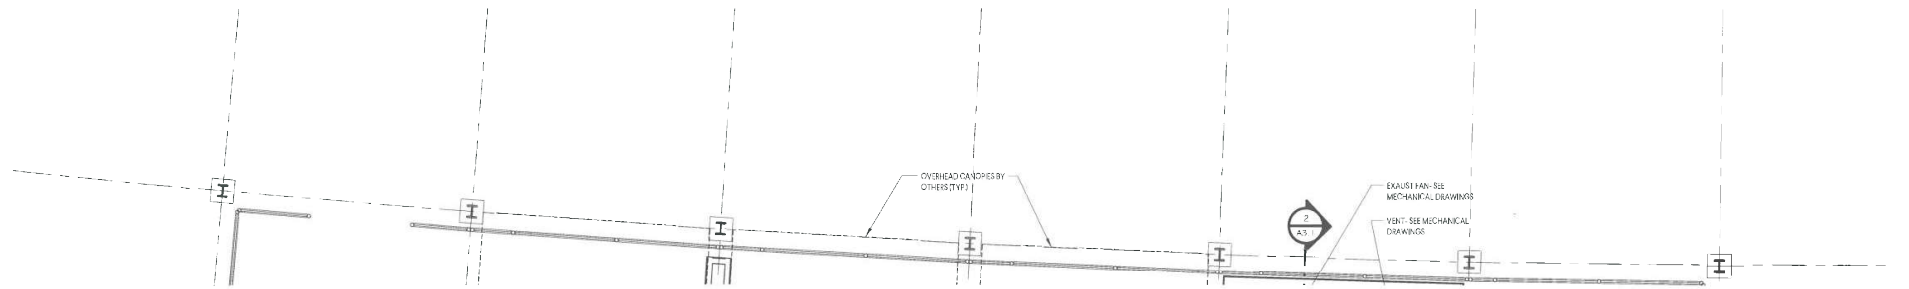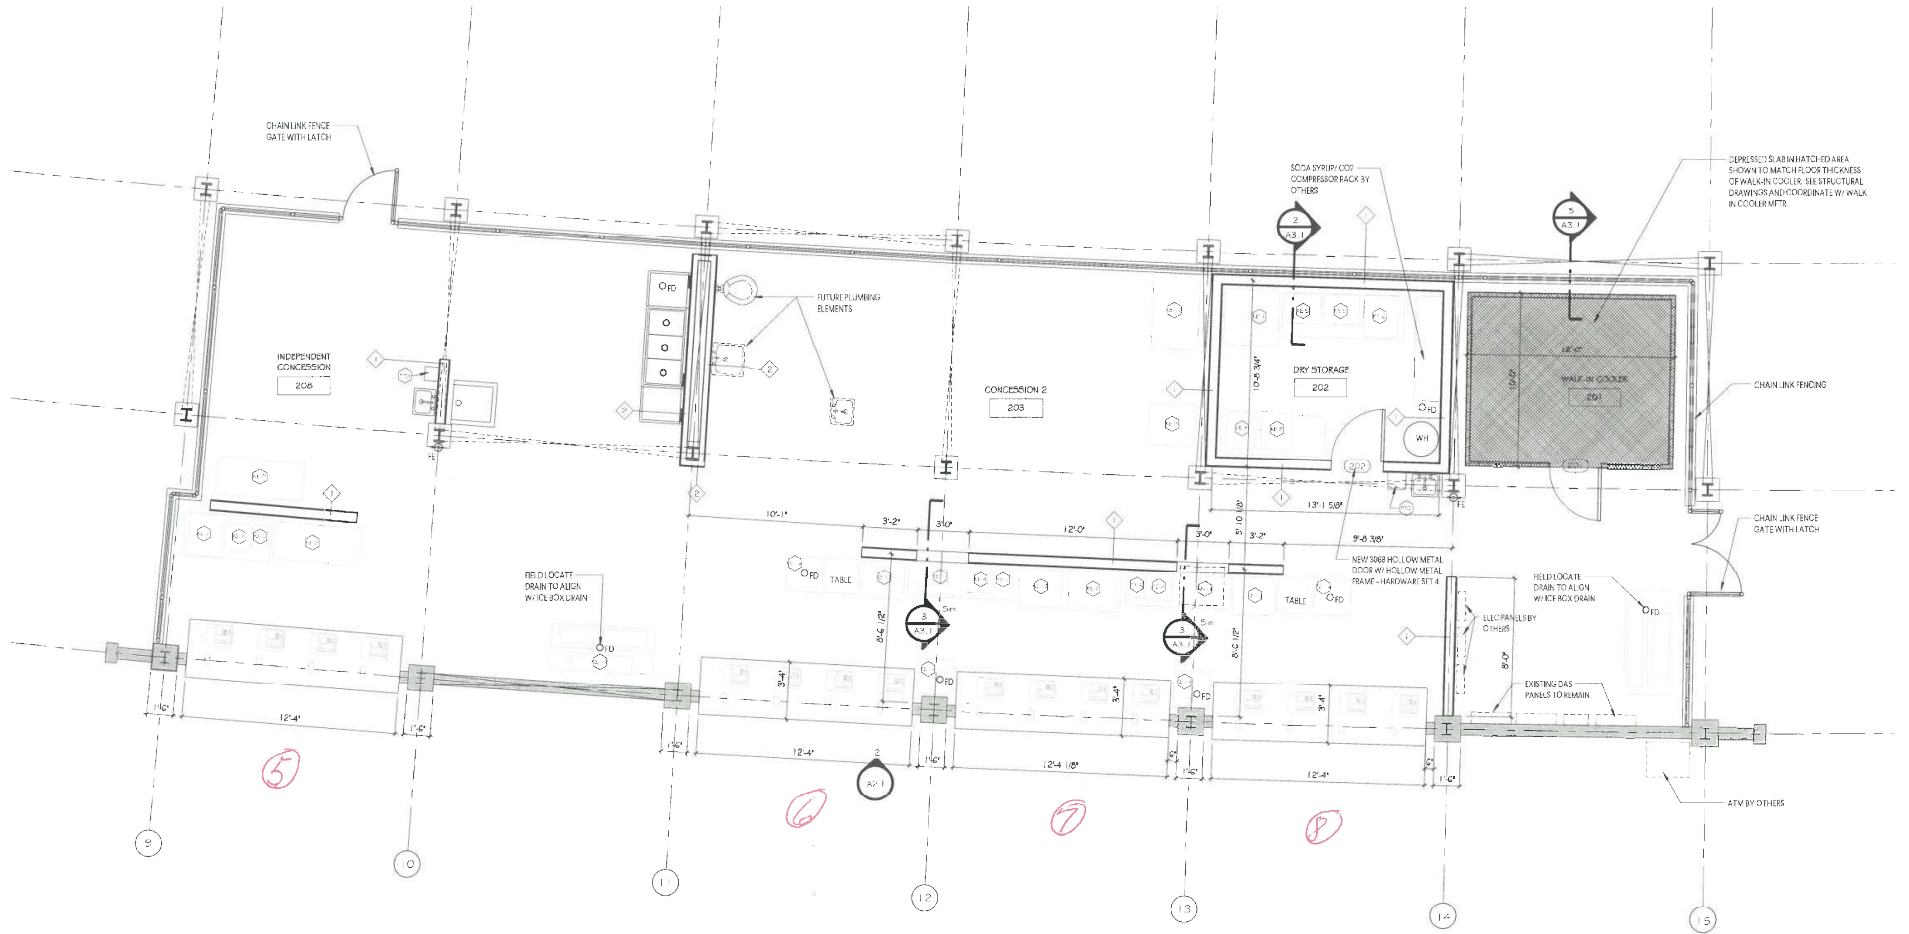

4

5

6

7


8


2

3


4

5

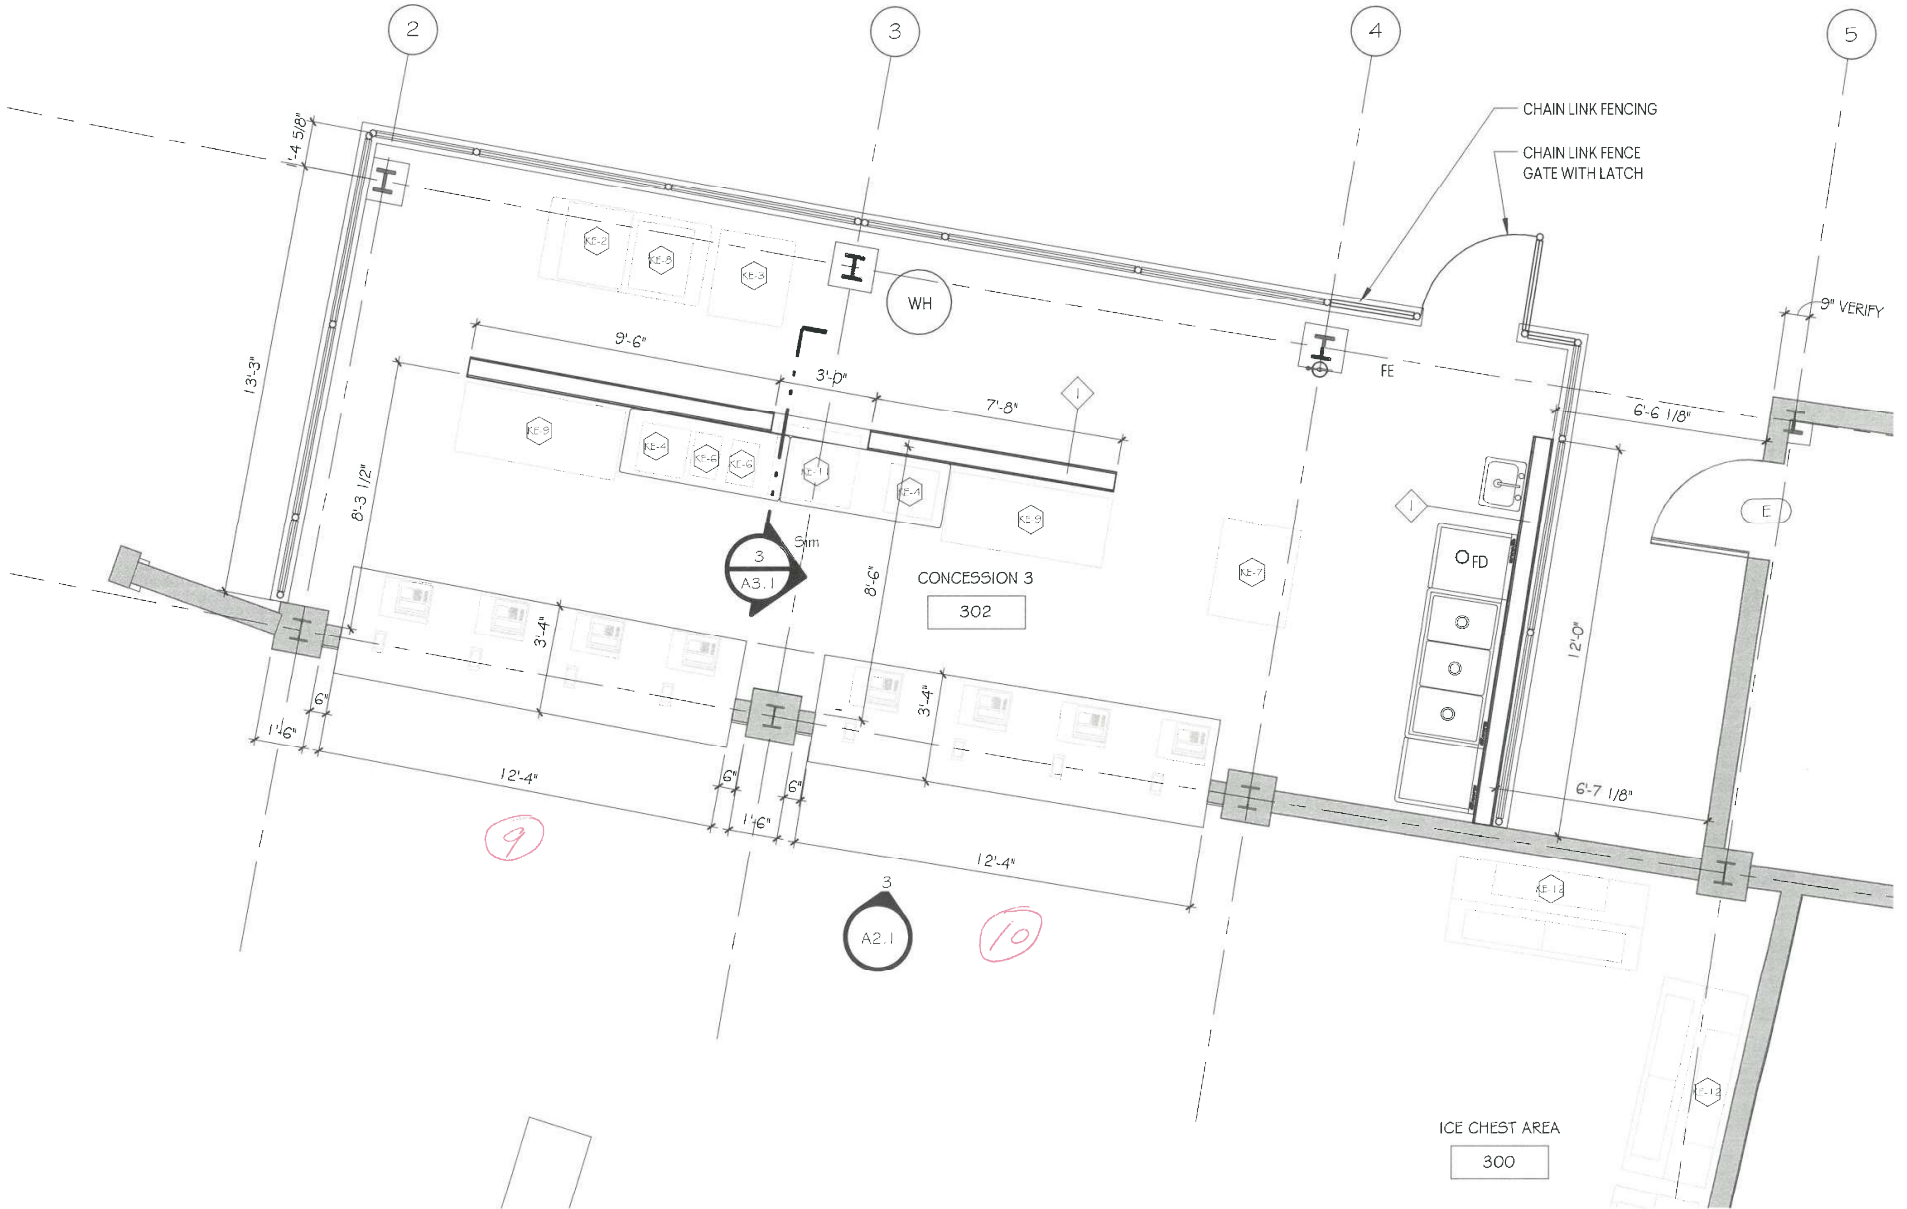


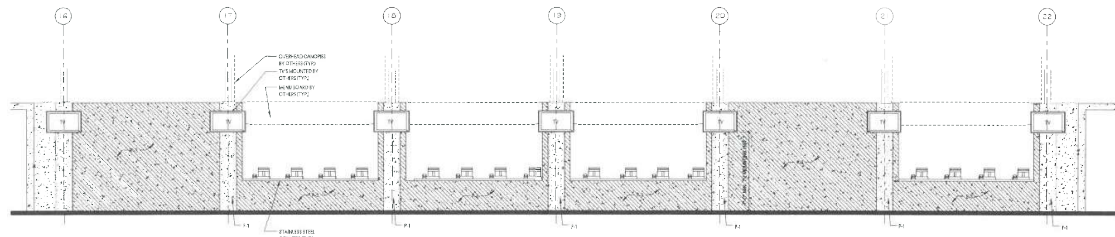

**1 CONCESSION 1-EAST ELEVATION**  
17.17

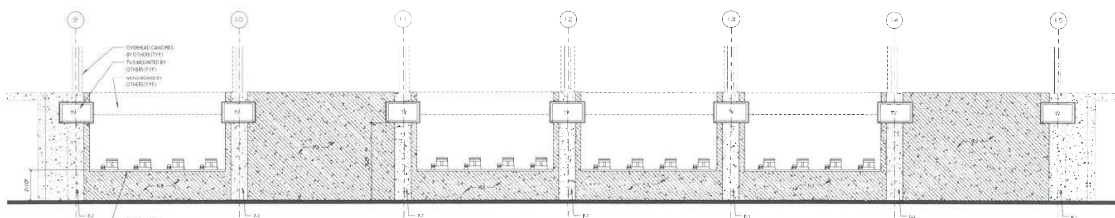

**2 CONCESSION 2-EAST ELEVATION**  
17.17

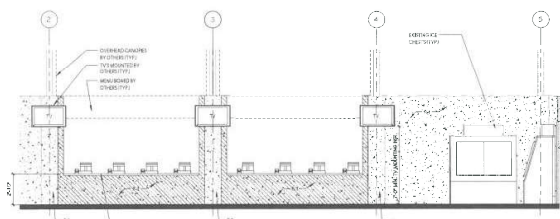

**3 CONCESSION 3-EAST ELEVATION**  
17.17

REFERENCE ONLY -  
ELEVATION

**BID ALTERNATES**

**ALTERNATE #1 - STAINLESS STEEL COUNTERTOP**  
BASED ON THE STAINLESS STEEL COUNTERTOP CONTRACT DOCUMENTS  
ALTERNATE #2 - CHAIN LINK FENCING  
BASED ON THE CHAIN LINK FENCING CONTRACT DOCUMENTS

**FINISH LEGEND**

WALL IN DOORSY TRIM

CONCRETE	24	24	24	24
BRICK	1	1	1	1
CEILING	1	1	1	1

**PLUMBING**

**CEILING**



1320 Main Street, Suite 300  
Columbia, SC 29201  
T 803.724.1282  
gmcnetworld.com

**ISSUE DATE**

17.17	17.17	17.17	17.17	17.17	17.17	17.17	17.17	17.17	17.17	17.17	17.17
-------	-------	-------	-------	-------	-------	-------	-------	-------	-------	-------	-------

WILLIAMS BRICE STADIUM - EAST  
SIDE CONCESSION RENOVATION  
GEORGE ROGERS BLVD.  
COLUMBIA, SC 29201  
GMC # ACDU180001

**ELEVATIONS**

**A2.1**  
Sheet

5/21/17 10:57 AM




1 OVERALL RENOVATION PLAN  
REV. 04

REFERENCE ONLY - PLAN

**LEGEND**

- STAY IN PLACE - HIGHLIGHTED EXISTING ELEMENTS
- EXISTING DOOR TO REMAIN
- EXISTING STEEL AND CONCRETE FRAMING TO REMAIN & BE REFINISHED TO MEET CURRENT CODES AND STANDARDS FOR STRUCTURAL INTEGRITY AND STRENGTH
- EXISTING STEEL AND CONCRETE FRAMING TO BE REPLACED PER THE CURRENT REQUIREMENTS FOR STRUCTURAL INTEGRITY AND STRENGTH
- RELOCATE

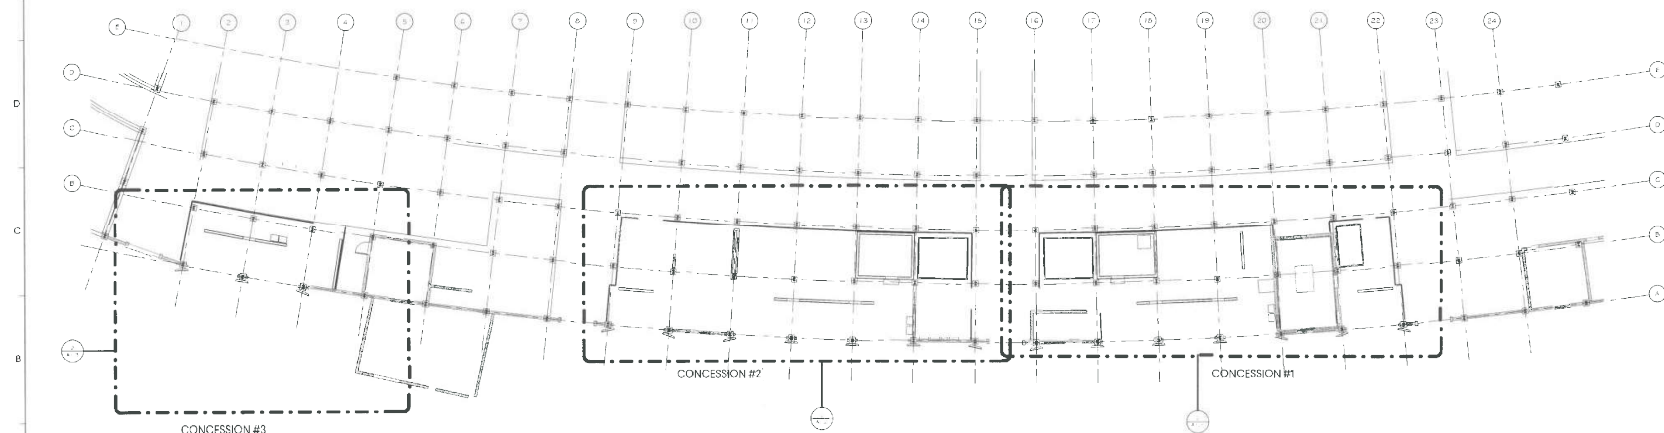

2 OVERALL BILLING PLAN  
REV. 04



1320 Main Street, Suite 300  
Columbia, SC 29201  
T 803.721.1282  
GMCSTWORK.COM

**ISSUE DATE**

NO.	DESCRIPTION	DATE

WILLIAMS BRICE STADIUM - EAST  
SIDE CONCESSION RENOVATION  
GEORGE ROGERS BLVD.  
COLUMBIA, SC 29201  
GMC # ACOL180001

OVERALL RENOVATION  
PLANS  
**A1.0**  
SHEET NO. 11