



2KM Architects, Inc.
529 Greene Street
Augusta, GA 30901
ph. 706.736-3333
fx. 706.736-7100

ADDENDUM #2

DATE:	June 3, 2019
PROJECT:	USC-AIKEN MAIN ENTRY University of South Carolina at Aiken Aiken, South Carolina
PROJECT NUMBER:	PROJECT FP0000210; 2KM #2018-16.06

Part 1 – Specifications:

- 2.101 Reference Bid Requirements, SE-310 Invitation for Design-Bid-Build Construction Services.
A. Change Bid/submittal due date to **6/11/19**

Part 2 – Drawings:

- 2.201 Reference Drawing Set (*See attached drawings*):
- A. **REPLACE** the following drawings having an issue date of **06/03/2019**:
 - 1. A1.2 Sections & Details with revised ***A1.2 Sections & Details (see attached).***
 - a. ***Revised note identifying the Manufacturer, style, color and grout for the brick masonry units. (Details 4, 5, &6).***
 - 2. A1.3 Sections & Details with revised ***A1.3 Sections & Details (see attached).***
 - a. ***Revised note identifying the Manufacturer, style, color and grout for the brick masonry units. (Detail 9)***

END OF ADDENDUM #2

SUBMITTED BY: *Christopher S. Lehi*
Christopher S. Lehi, ASHE, CSI
Project Manager / Contract Administrator

APPROVED BY: *Robert L. Mauldin*
Robert L. Mauldin, NCARB, AIA
Principal Architect, GA-RA-005958

Enclosures:
SE-310 Invitation for Design-Bid-Build Construction Services
Drawing ADDENDUM#1 - A1.2 Sections & Details
Drawing ADDENDUM#1 - A1.3 Sections & Details

SE-310**INVITATION FOR DESIGN-BID-BUILD CONSTRUCTION SERVICES**

AGENCY/OWNER: University of South Carolina
PROJECT NAME: USC Aiken Main Entry Renovations
PROJECT NUMBER: FP00000210
PROJECT LOCATION: Aiken, SC
DESCRIPTION OF PROJECT/SERVICES: Upgrade and refurbishment of Main Entry Sign, Small and Minority participation is strongly encouraged.
BID/SUBMITTAL DUE DATE: 6/11/2019 **CONSTRUCTION COST RANGE:** \$ 90,000 to \$ 100,000 N/A
PROJECT DELIVERY METHOD: Design-Bid-Build

BID SECURITY IS REQUIRED IN AN AMOUNT NOT LESS THAN 5% OF THE BASE BID.

PERFORMANCE BOND REQUIRED? Yes No **PAYMENT BOND REQUIRED?** Yes No

BIDDING DOCUMENTS/PLANS MAY BE OBTAINED FROM: (http://purchasing.sc.edu)

PLAN DEPOSIT AMOUNT: \$ 0.00 **IS DEPOSIT REFUNDABLE** Yes No N/A

Bidders must obtain Bidding Documents/Plans from the above listed source(s) to be listed as an official plan holder. Bidders that rely on copies obtained from any other source do so at their own risk. All written communications with official plan holders & bidders will be via email or website posting.

All questions & correspondence concerning this Invitation shall be addressed to the A/E.

A/E NAME: 2KM Architects

A/E CONTACT: Robert L. Mauldin, Principal Architect

A/E ADDRESS: Street/PO Box: 529 Greene St.

City: Augusta

State: GA

ZIP: 30901-

EMAIL: rmauldin@2kmarchitects.com

TELEPHONE: 706-736-3333

AGENCY PROJECT COORDINATOR: Hatice Hikmet

ADDRESS: Street/PO Box: 1300 Pickens Street

City: Columbia

State: SC

ZIP: 29208-

EMAIL: hikmeth@mailbox.sc.edu

TELEPHONE: 803-777-9994

PRE-BID CONFERENCE: Yes No

MANDATORY ATTENDANCE: Yes No

PRE-BID DATE: 5/21/2019 **TIME:** 10:00am **PLACE:** 471 University Parkway - Penland Bldg. Room 106, Aiken, SC 29801

BID DUE DATE: See Above **TIME:** 2:30pm **PLACE:** 1300 Pickens Street, Columbia, SC 29208 Conf. Rm. 100B

BID DELIVERY ADDRESSES:**HAND-DELIVERY:**

Attn: Hatice Hikmet (BID ENCLOSED FP00000210)

1300 Pickens Street

Columbia, SC 29208

MAIL SERVICE:

Attn: Hatice Hikmet (BID ENCLOSED FP00000210)


1300 Pickens Street

Columbia, SC 29208


IS PROJECT WITHIN AGENCY CONSTRUCTION CERTIFICATION? (Agency MUST check one) Yes No

APPROVED BY: _____ **DATE:** _____


(OSE Project Manager)

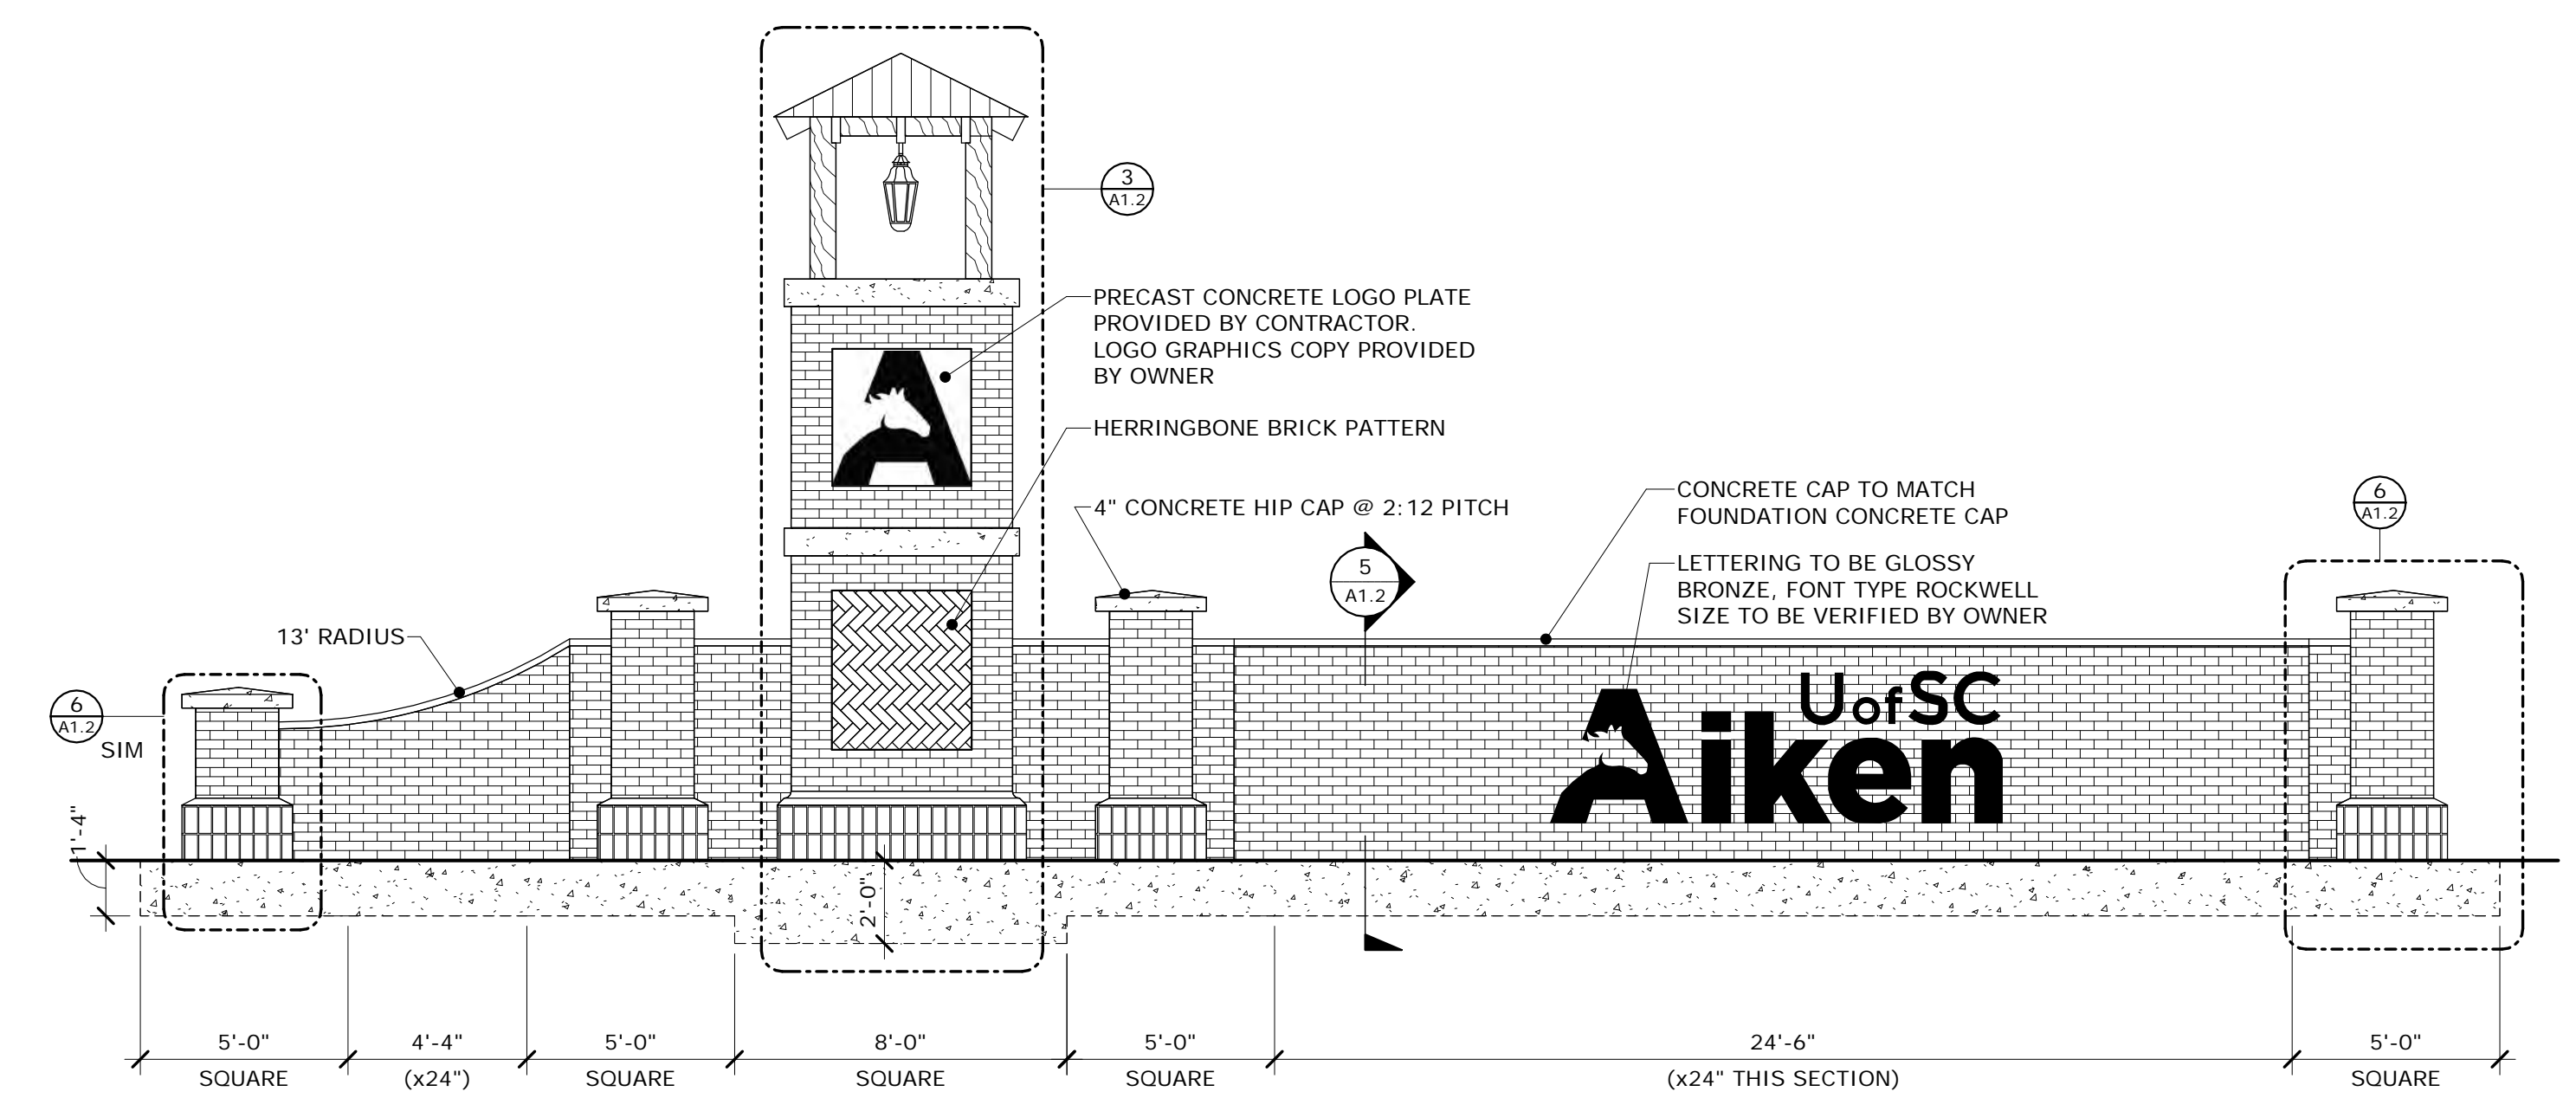


1 SIGNAGE/FENCE DETAILS
SCALE: 1/4" = 1'-0"

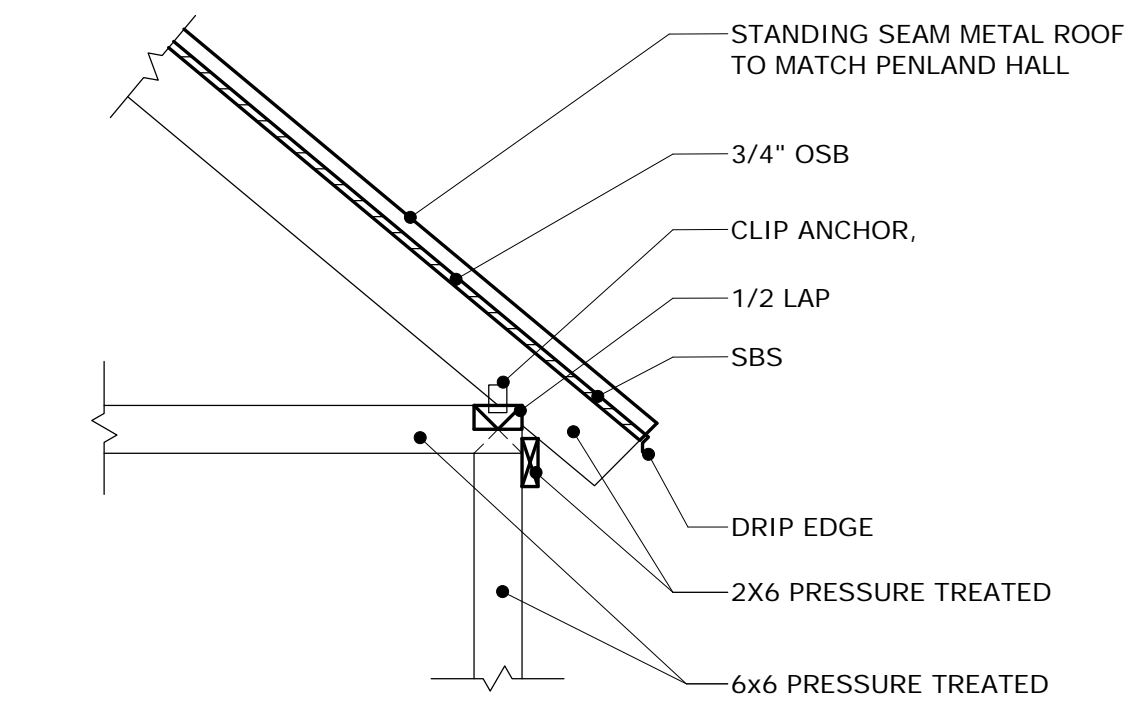


2 SECTION 2
SCALE: 1/2" = 1'-0"

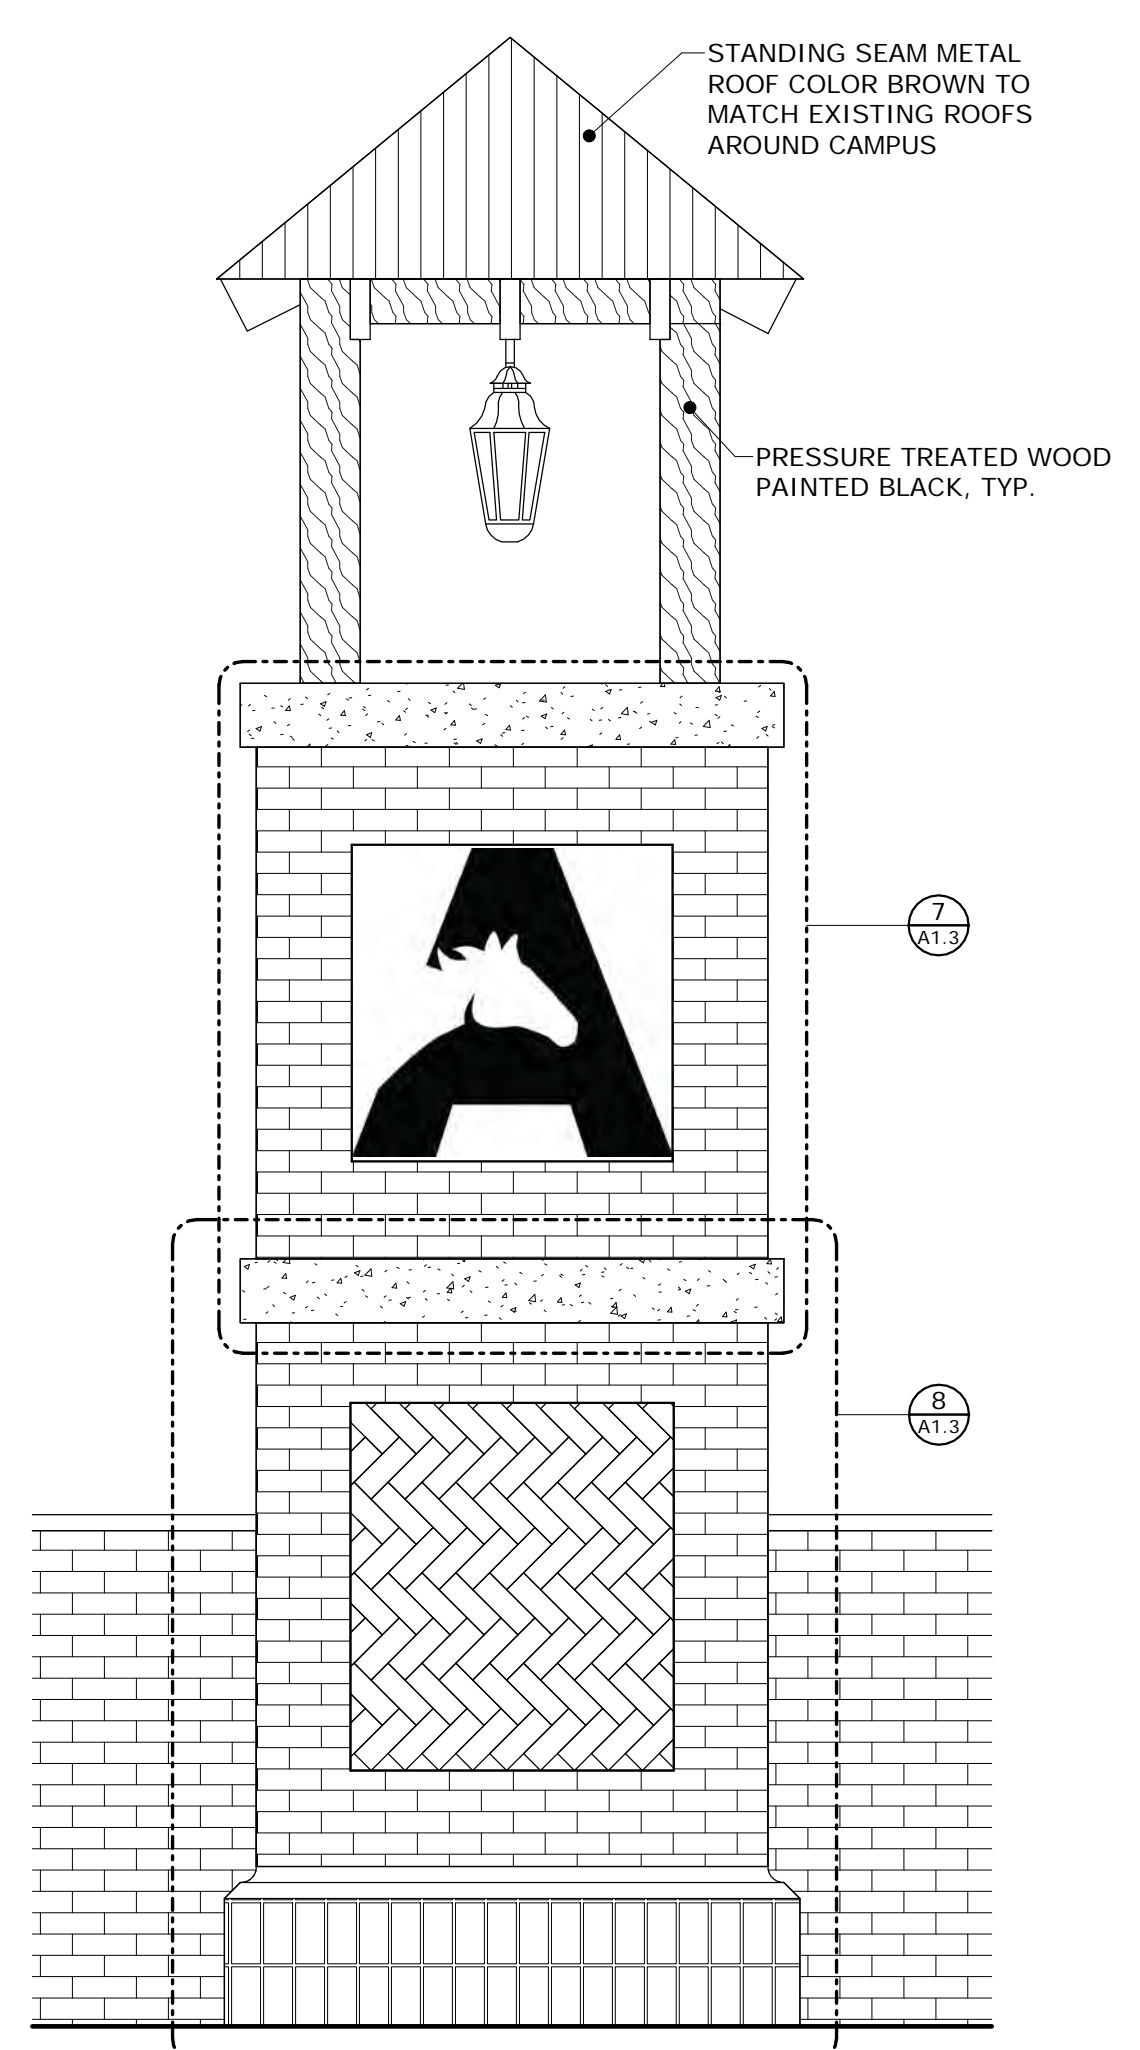


3 ENLARGED MAIN TOWER
SCALE: 1/2" = 1'-0"

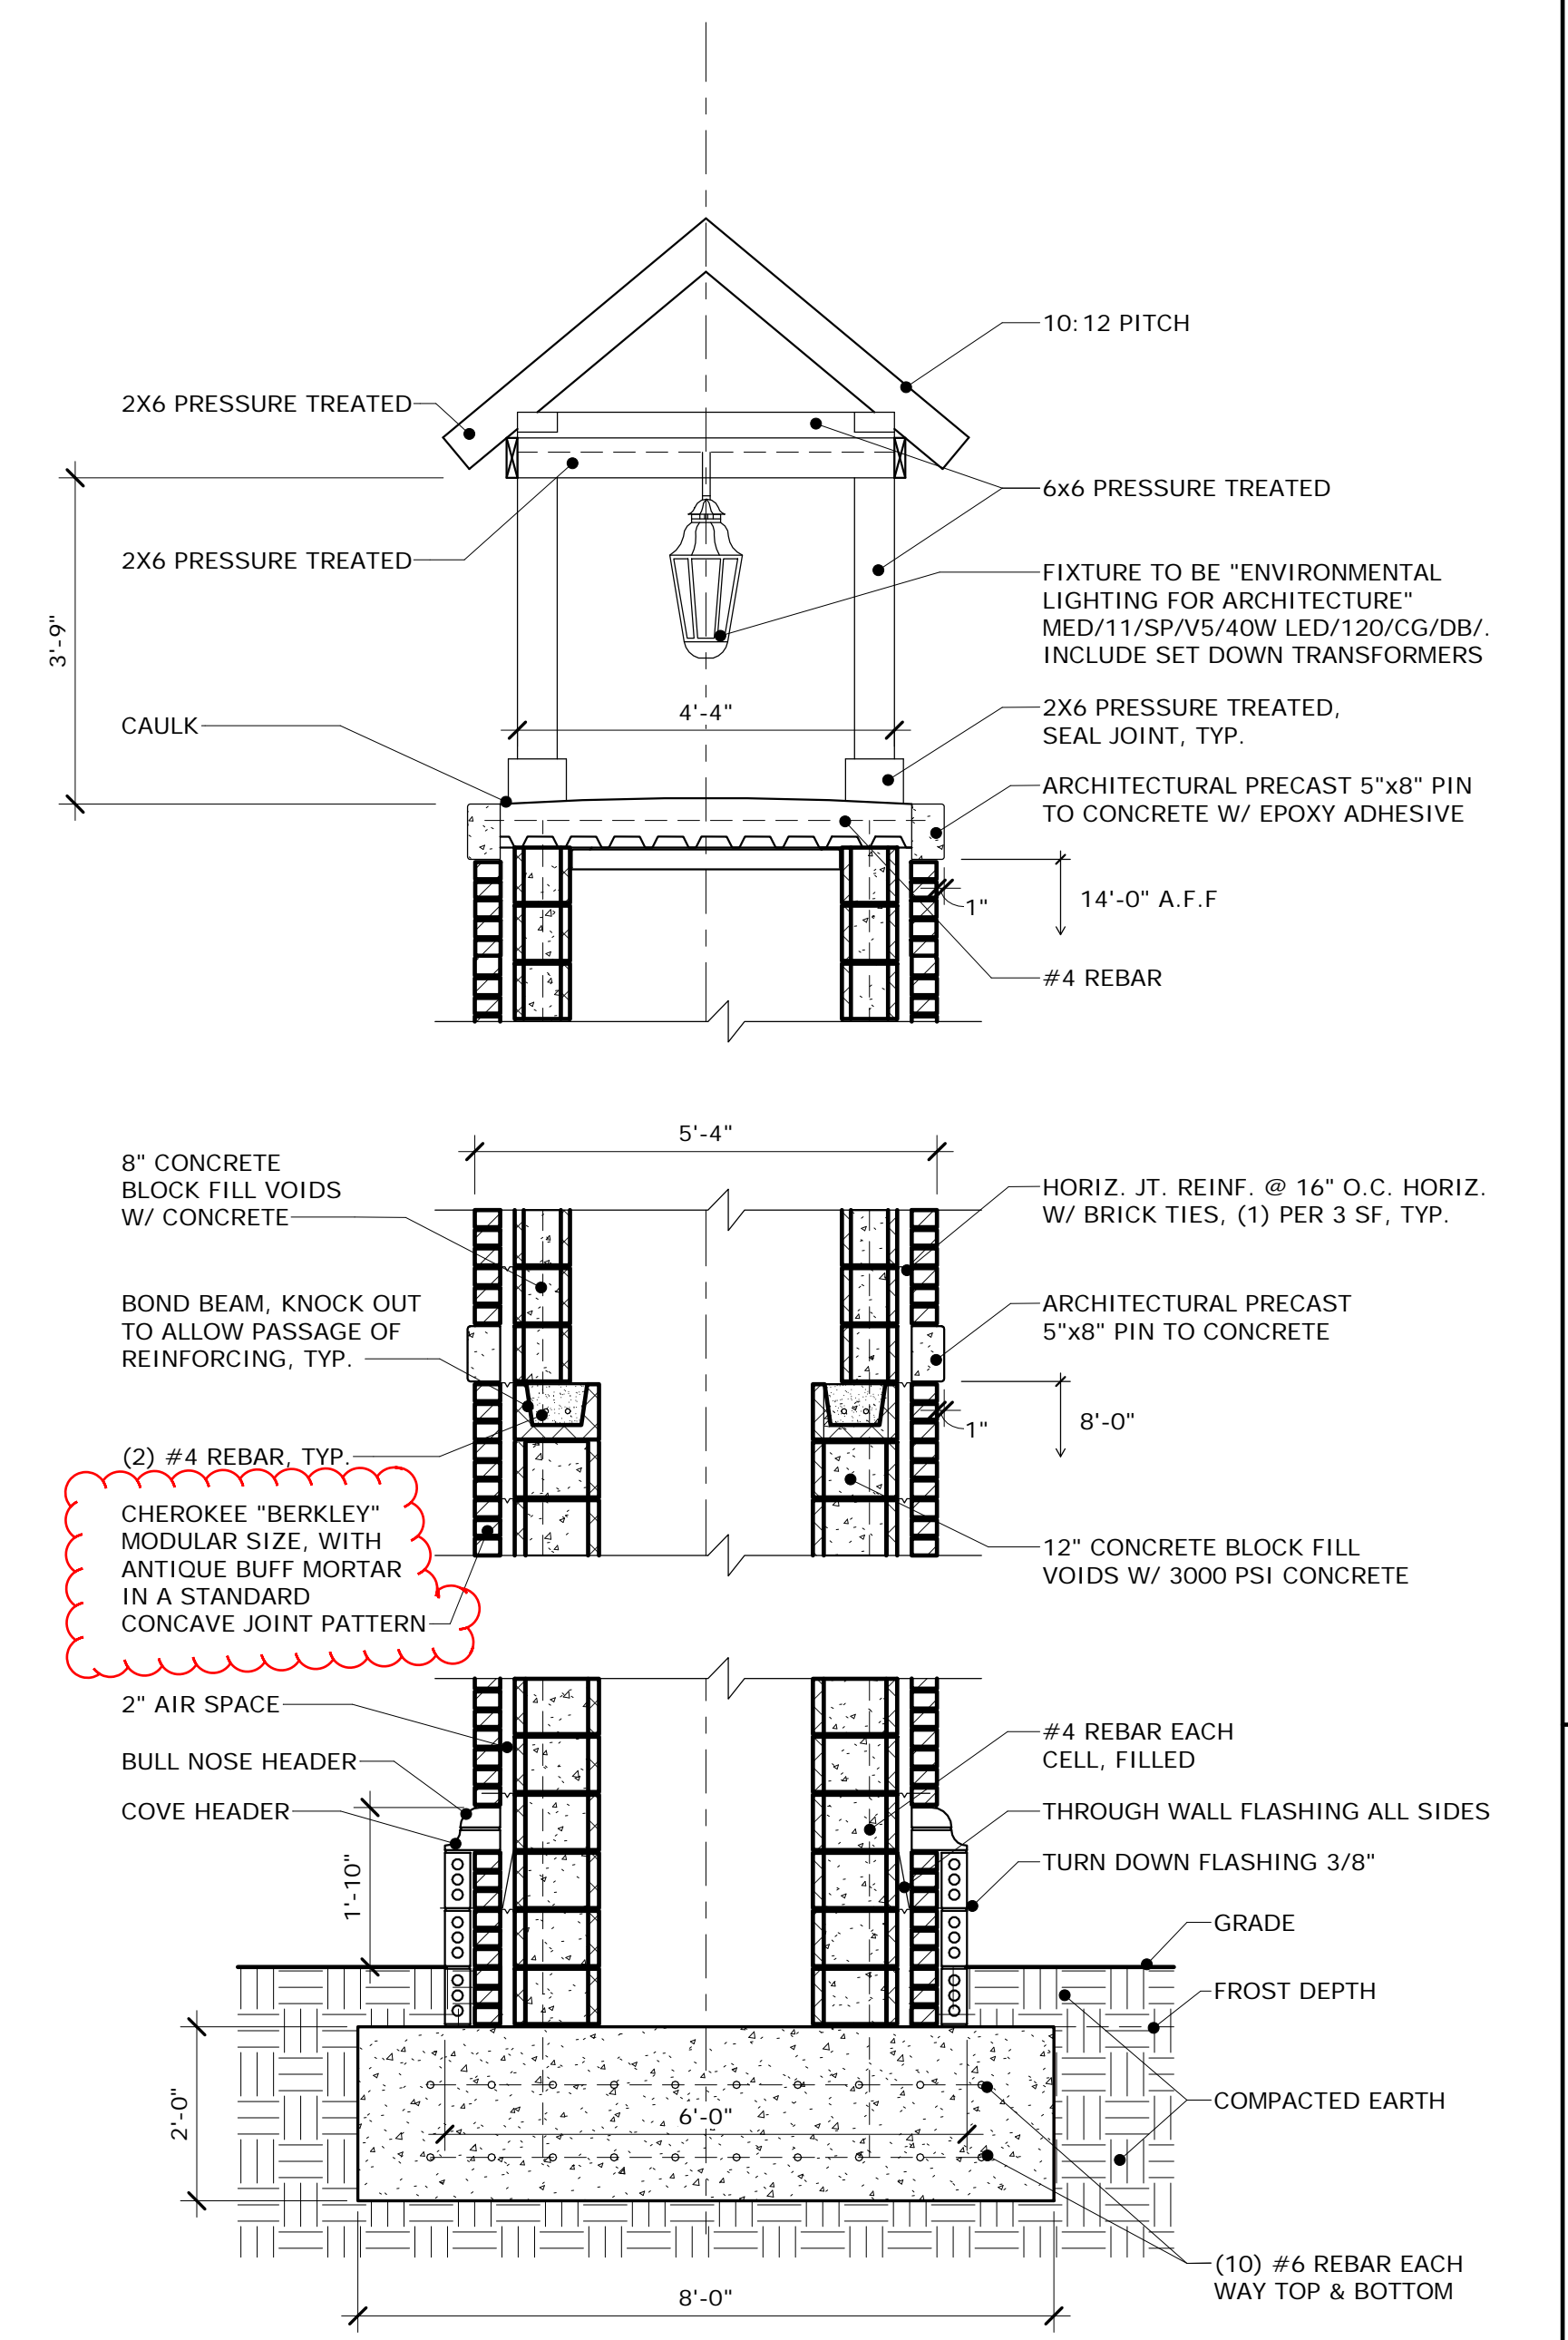


4 SECTION 1
SCALE: 1/2" = 1'-0"

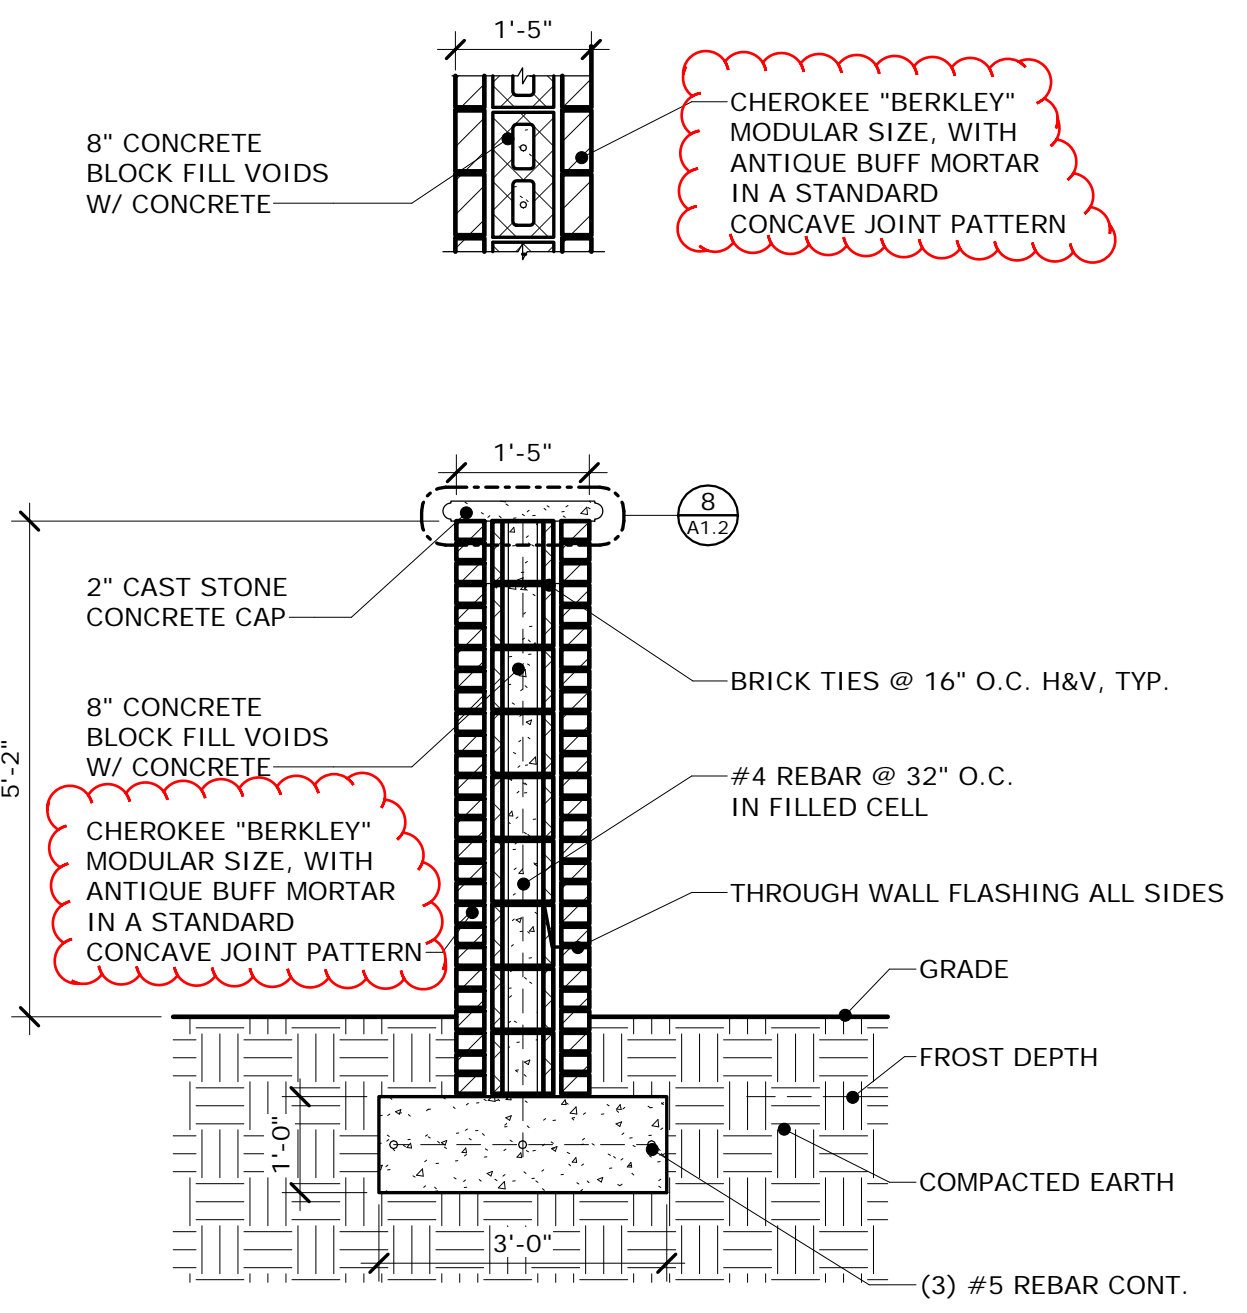


5 SECTION 3
SCALE: 1/2" = 1'-0"

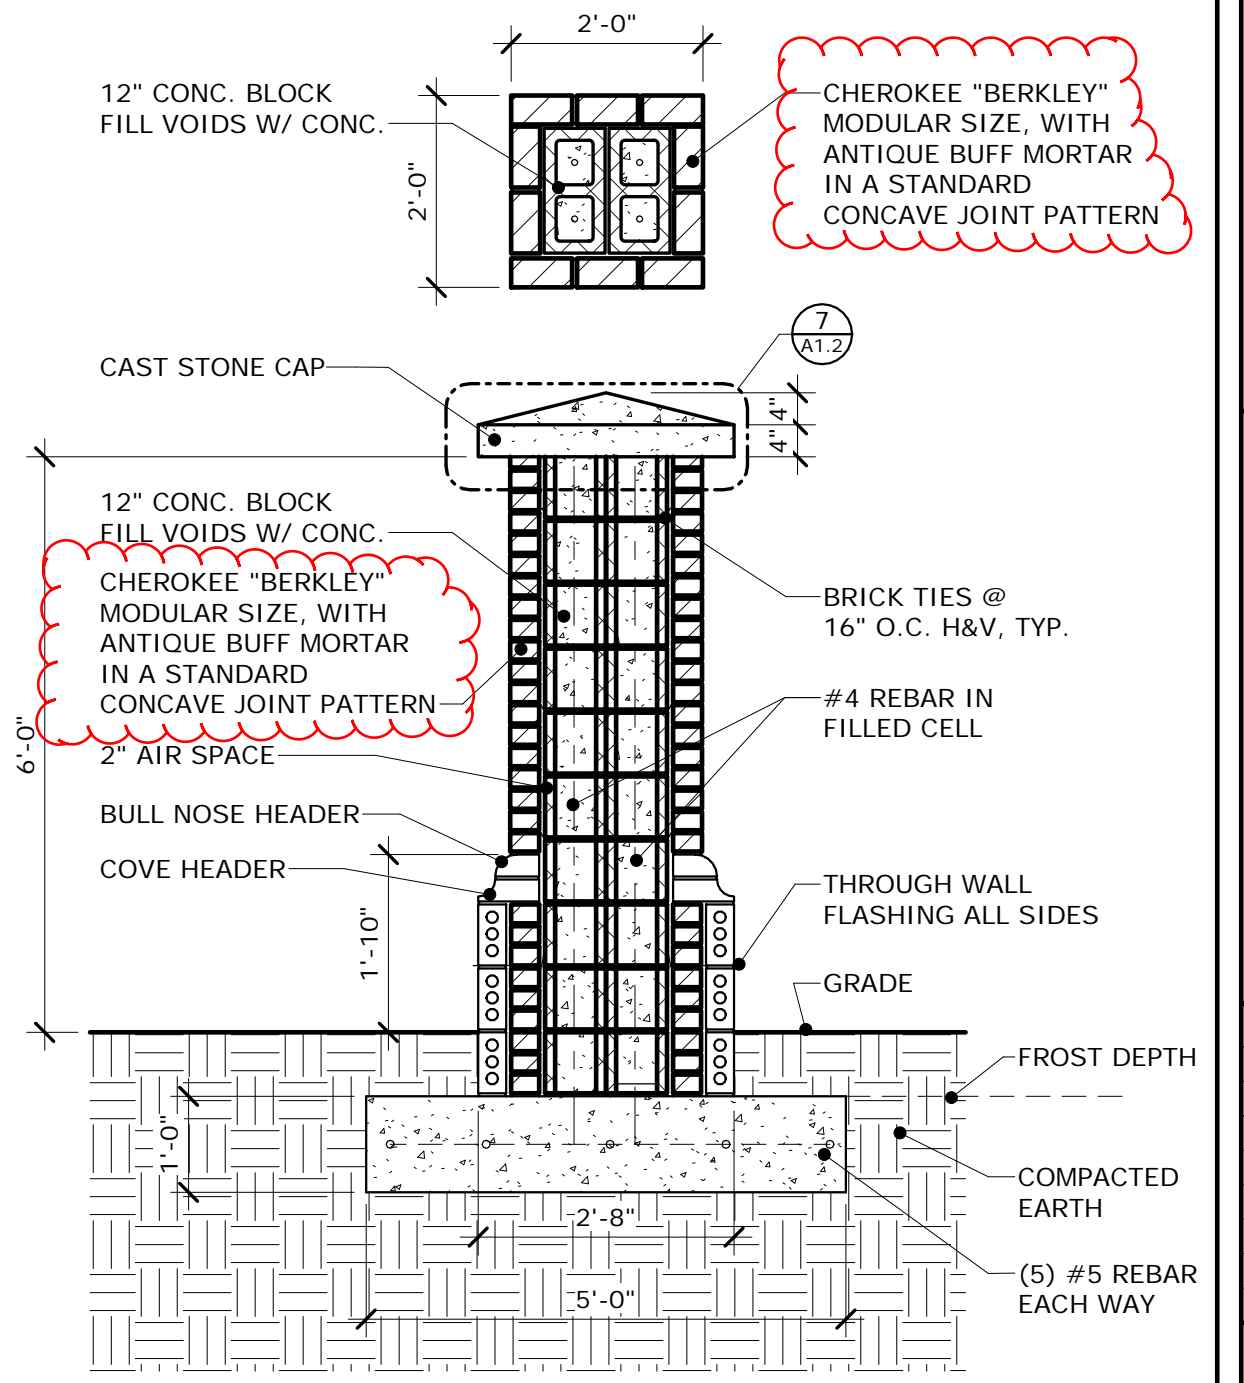

6 SECTION 4
SCALE: 1/2" = 1'-0"

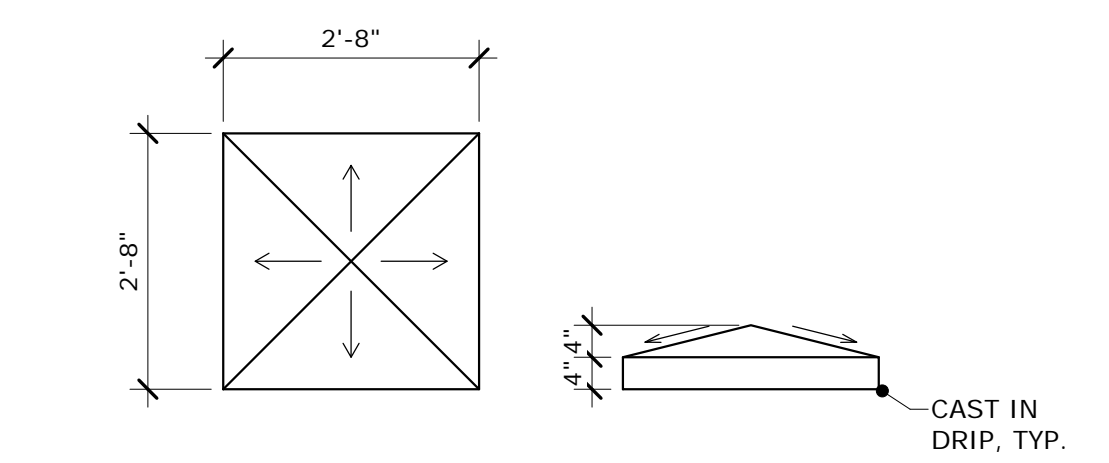

7 CONCRETE CAP DETAIL
SCALE: 1/2" = 1'-0"

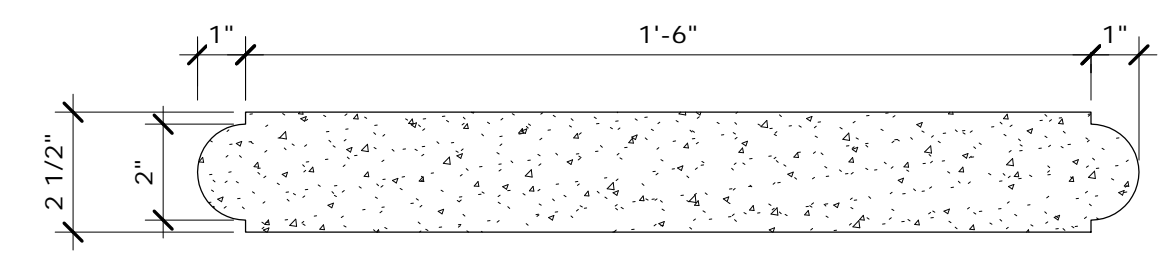

8 PRECAST CONCRETE WALL CAP
SCALE: 3" = 1'-0"

KEY

Date	Description
6/3/2019	ADDENDUM #2


REVISIONS:

Date	Description
6/3/2019	ADDENDUM #2


OWNERS PROJECT NO:
USC AIKEN - MAIN ENTRY SIGN RENOVATION
FOR
UNIVERSITY OF SOUTH CAROLINA - AIKEN
471 UNIVERSITY PARKWAY, AIKEN, SOUTH CAROLINA 29801

DRAWING TITLE
SECTIONS & DETAILS


PROJECT NO.	18-16.06	DRAWING NO.	A1.2
DATE	05/30/2019		
DRAWN BY	RS		
PAPER	24"x36"		
ISSUE	CD		

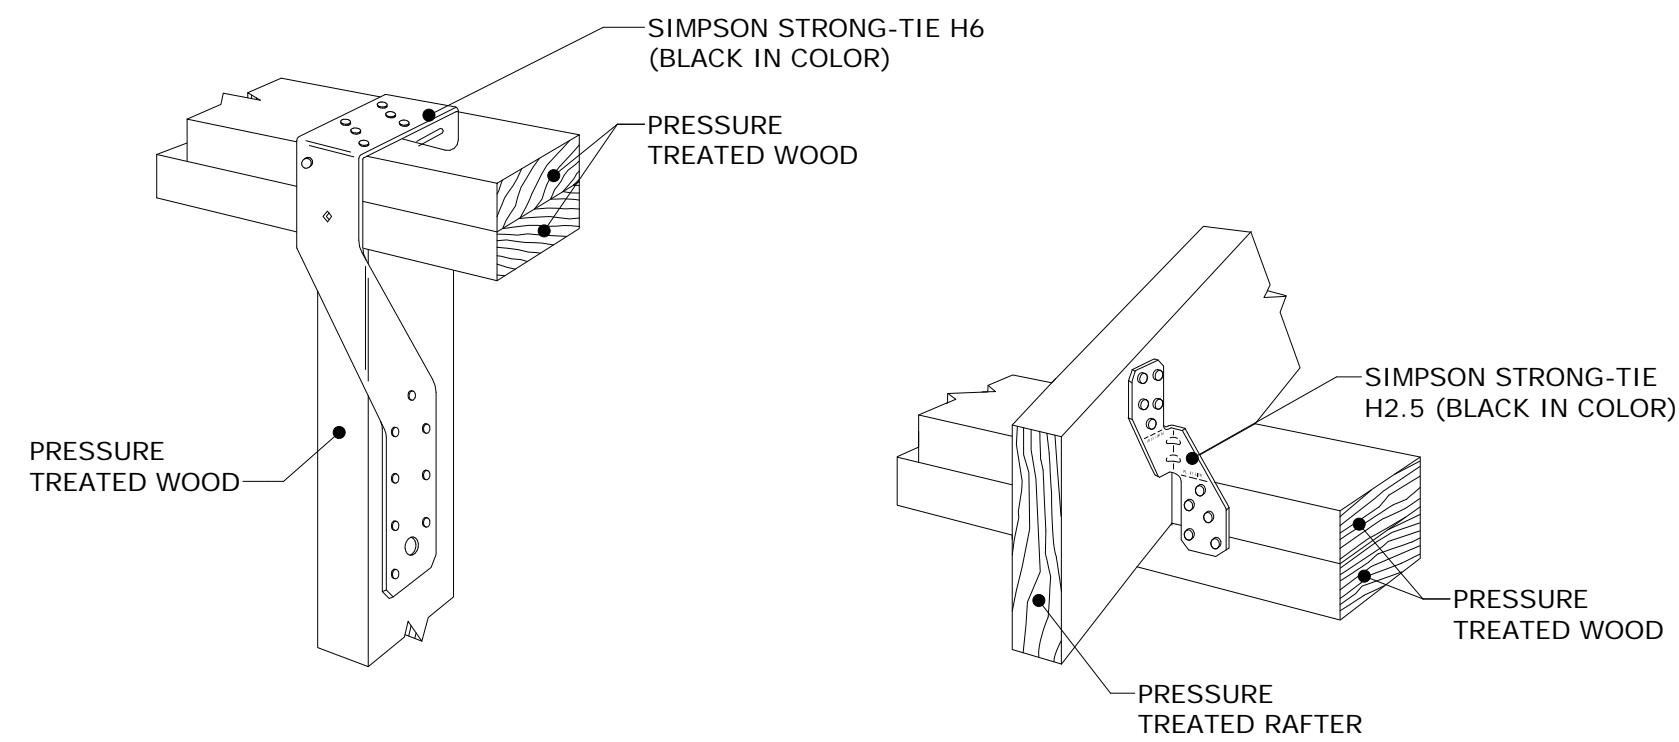


1 DETAIL A
 SCALE: 1/2" = 1'-0"

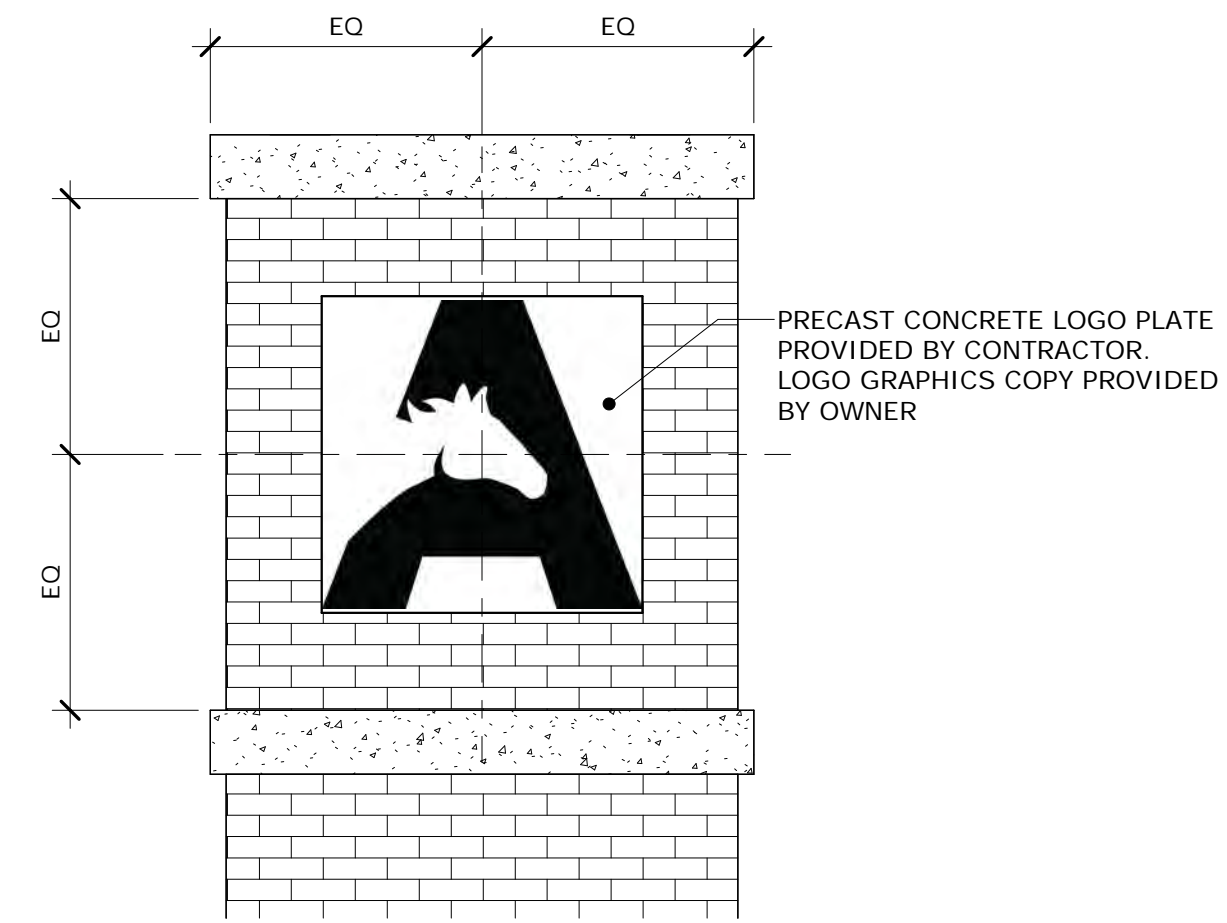


7 LOGO INSERT DETAIL
 A1.2 SCALE: 1/2" = 1'-0"

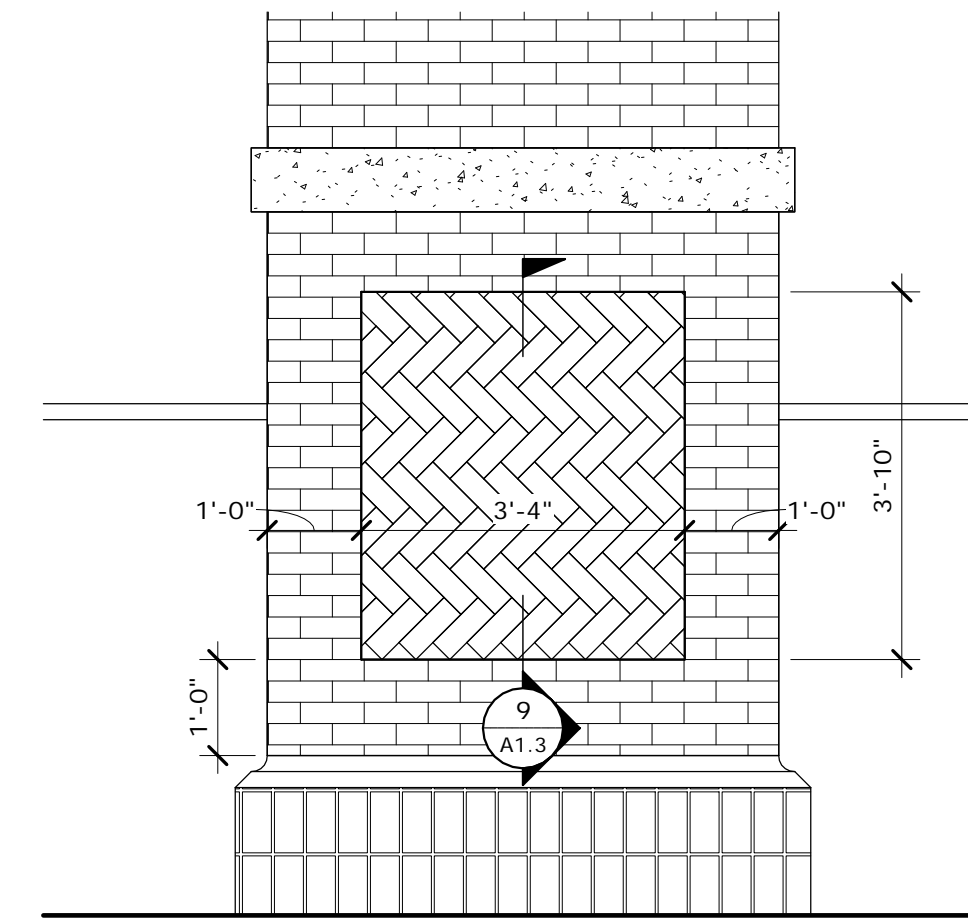


8 HERRINGBONE DETAIL
 A1.2 SCALE: 1/2" = 1'-0"

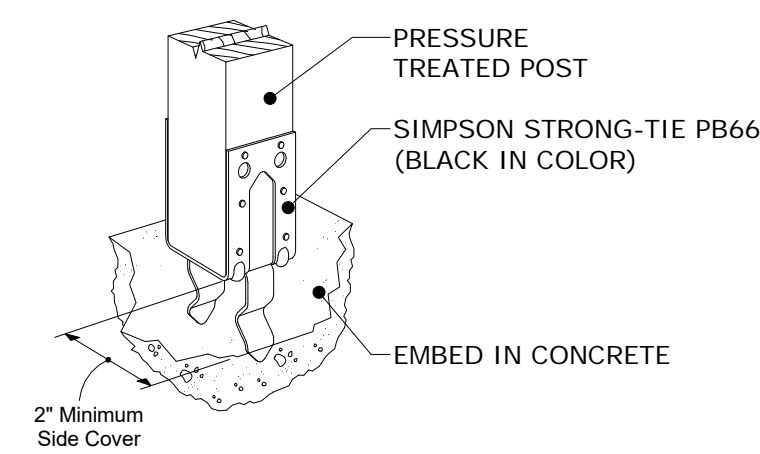


2 DETAIL B
 SCALE: 1/4" = 1'-0"

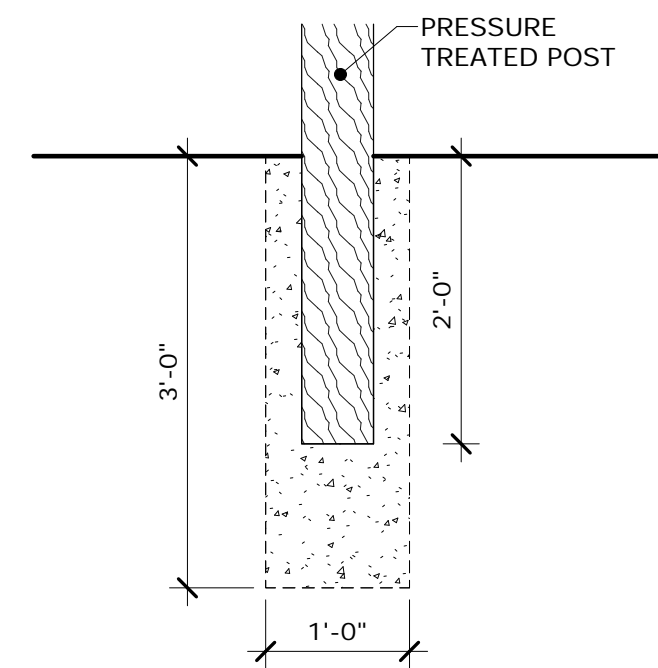


3 DETAIL C
 SCALE: 3/4" = 1'-0"

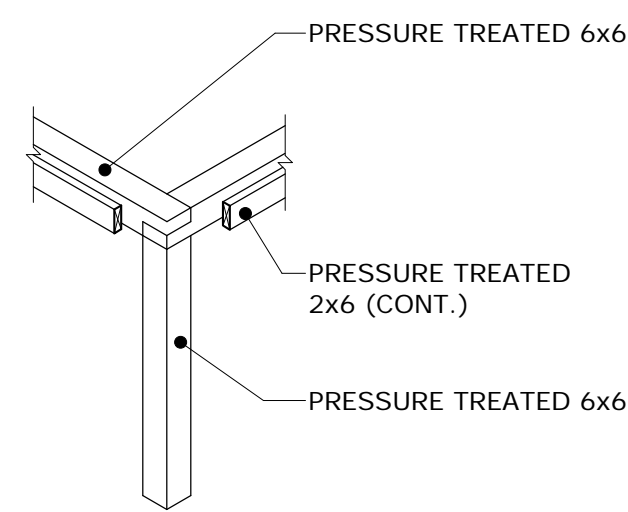


4 DETAIL D
 SCALE: 1/4" = 1'-0"

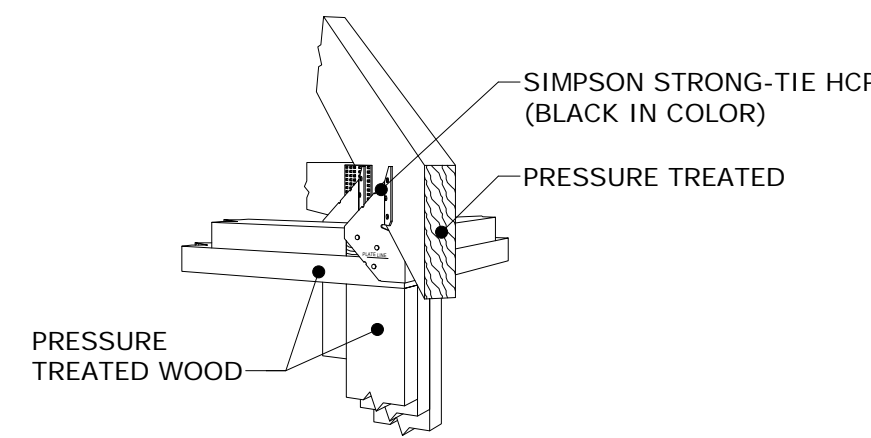

5 DETAIL E
 SCALE: 1/4" = 1'-0"

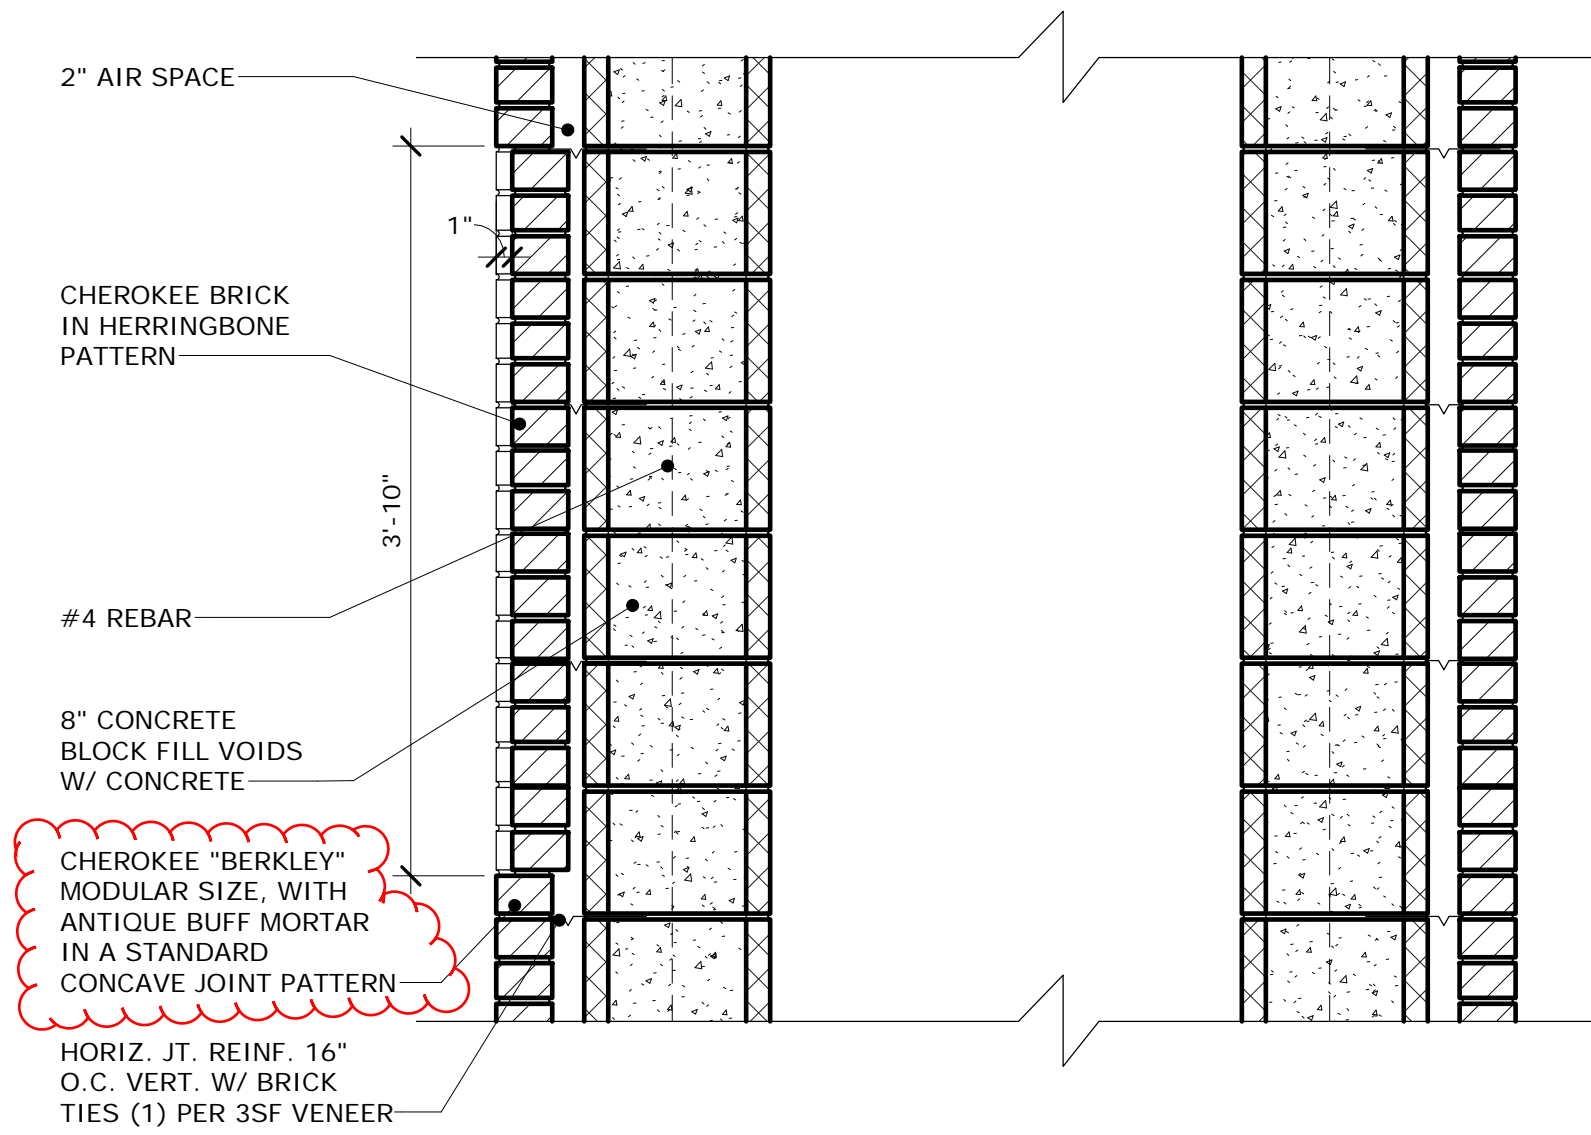

9 SECTION @ HERRINGBONE
 A1.3 SCALE: 1" = 1'-0"

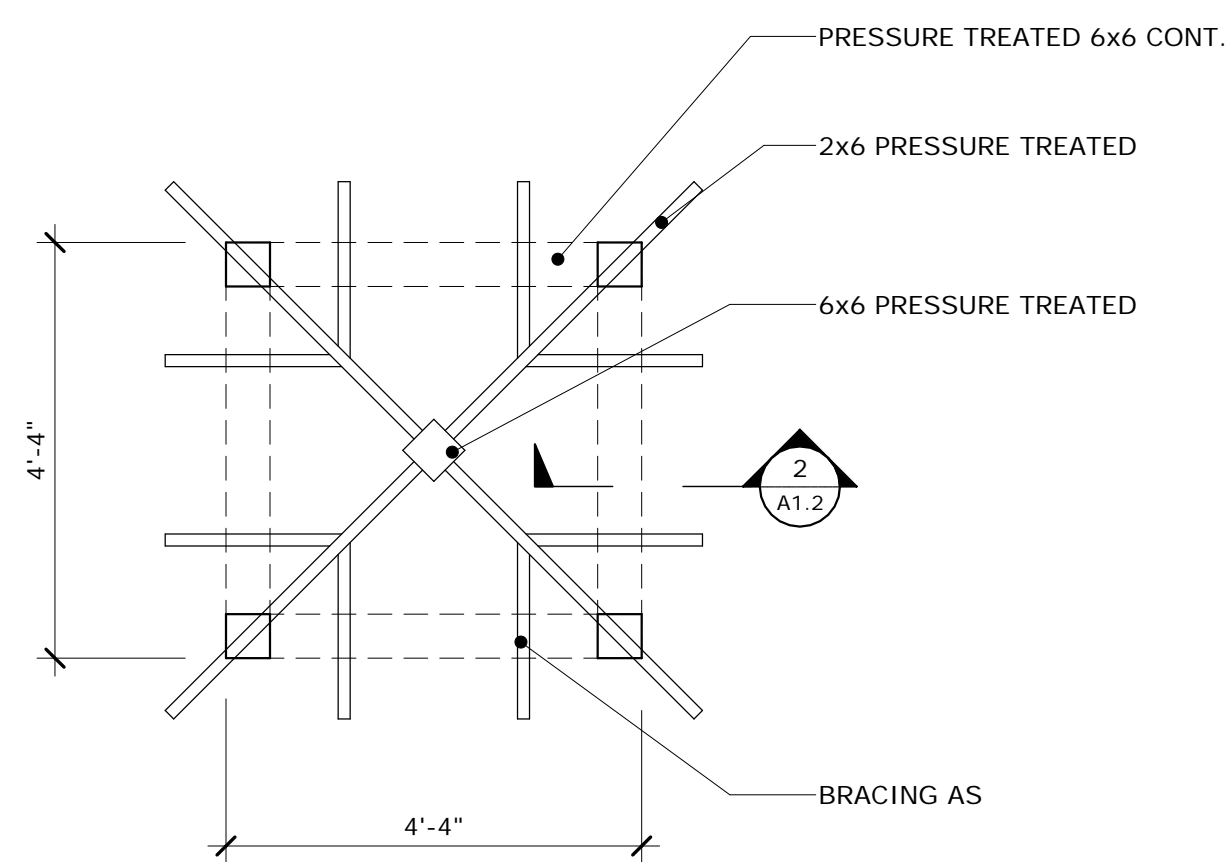

6 DETAIL F
 SCALE: 1/2" = 1'-0"

KEY

REVISIONS:

Date	Description
6/3/2019	ADDENDUM #2

OWNERS PROJECT NO:
USC AIKEN - MAIN ENTRY SIGN RENOVATION
 FOR
UNIVERSITY OF SOUTH CAROLINA - AIKEN
 471 UNIVERSITY PARKWAY, AIKEN, SOUTH CAROLINA 29801

DRAWING TITLE
SECTIONS & DETAILS

PROJECT NO.	18-16.06	DRAWING NO.	A1.3
DATE	05/30/2019		
DRAWN BY	Author		
PAPER	24"x36"		
ISSUE	CD		