

University of South Carolina
USC Salk Bathroom Upgrades OCB&CCB
Project Number: CP00404322
Project Manager: Dwight Cathcart

Addendum Number One (1)

DATE: June 17, 2014

FROM: Aimee B. Rish, Procurement Specialist

TO: All Bidders

The following items add to, modify, clarify, or otherwise alter the Drawings and/or specifications and will become a part of the Contract Documents. Where a portion of the Drawings and/or specifications is added to, modified, clarified, or otherwise altered, the portion not so affected shall remain. Bidder shall include all effects that these items may have on his proposal.

Pre-Bid Meeting

1. The attendance sign in sheets from the non-mandatory pre bid meetings are attached. One was held at the Allendale site on June 13, 2014 at 10AM. The second one was held the same day at the Walterboro site at 1PM.

General

1. The following pre-approved HDPE manufacturer substitutions are allowed for bidding purposes:
 - a. Global Partitions (www.globalpartitions.com) – Point of contact is Mr. Jason Shannon at 803-739-0642 ext. 1108, or jshannon@cookandboardman.com.
 - b. Scranton Products (www.scrantonproducts.com) – Point of contact is Ms. Dawn Moslet at 803-309-2329 or dawn@newsouthspecialties.com.

Clarification

1. The floor plan of the Second Floor Men's Room in the Walterboro main building is attached with this information.

Change

1. The closing date and time has been changed to Tuesday - June 24, 2014 at 3PM at 743 Greene Street; Cola, SC; Conference Room 056.

END OF ADDENDUM Number One (1)



University of South Carolina Pre Bid Conference Sign In Sheet
Columbia, South Carolina

Project Name, Number & Project Manager: DM 2013-14 USC Salk Bathroom Upgrades OCB&CB/CP000404322/Dwight Cathcart
 Pre Bid Conference Date & Time: 154 Spruce St. Allendale, SC 29810 June 13, 2014 10AM

Name	Company	Address	Phone #	Email
Francis Smith	USC SAKERATCARE	405 JAMES BEATT BLVD	803 584 346X 231	FSMITH@MAILBOX. SC.BOX
Tiler Meyer	First Class Const.	1815 GERVAIS COLN, SC	803- 309-0341	tmeyer@fcon.com
Bill Davis	Contract Bldg Solutions	114 Butler Dr Columbia SC.	803-955-4644 803-955-4647	WDAVIS@SC.REC- SCHOOLBO RD SC.RE.COM
Shannon Smith	" "	" "	" "	" "
Losanta Lewis-Ellis	WE Construction Group LLC	P.O. Box 1054 Columbia SC 29202	803-409-8100	WLEWIS@WECONSTRUCTION .COM

* Please make sure you list your company name as registered with ULR
 * By signing and providing your email address, you are authorizing the University of South Carolina to send you information electronically.



University of South Carolina Pre Bid Conference Sign In Sheet

Columbia, South Carolina

WALTERSON MAIR BUILDERS

Project Name, Number & Project Manager: DM 2013-14 USC Salk Bathroom Upgrades OCB&CCB/CP000404322/Dwight Cathcart
Pre Bid Conference Date & Time: 154 Spruce St. Allendale, SC 29810 June 13, 2014 10:00 AM - 1 PM


Name	Company	Address	Phone #	Email
FRANKS SMITH	USC SALK BATHROOM	405 JAMES BRADY BLDG.	803 584 3446 EXT. 251	FSMITH@MAILBOX.SC.EDU
SHANNON CROUCH	CONTRACT BUDG. SYS.	P.O. BOX 22371 W. COLUMBIA, SC 29171	803.743.2650	SHANNON@HSC.PA.COM

*Please make sure you list your company name as registered with LLC.
*By signing and providing your email address, you are authorizing the University of South Carolina to send you information electronically.

USE SAKKETHATCHE WATERBROOK MAIN BUILDING

MEN'S RESTROOM

SECOND FLOOR

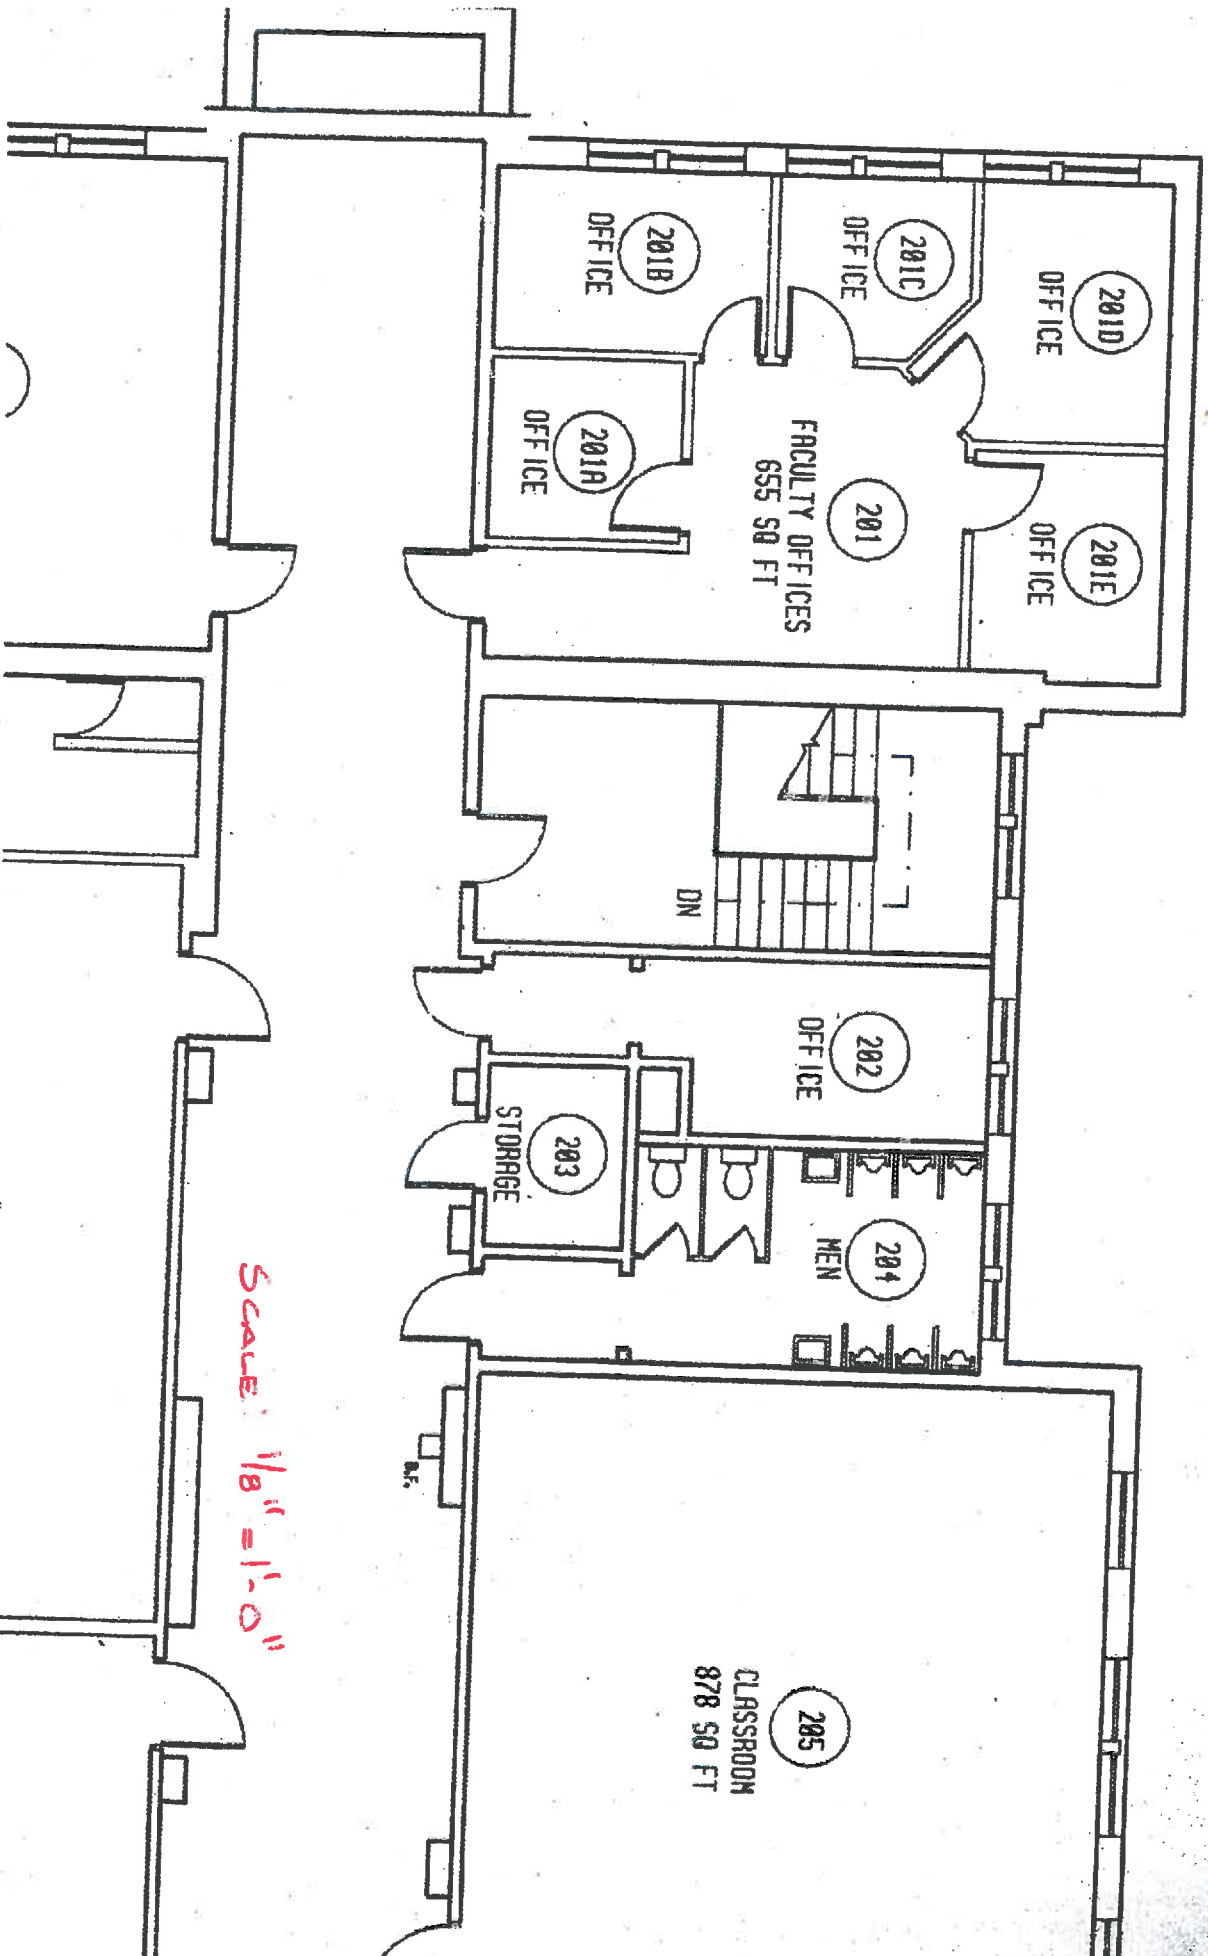

Scale: 1/8" = 1'-0"