




1 STAIR ELEVATION
A5.1 SCALE: 3/8"=1'-0"

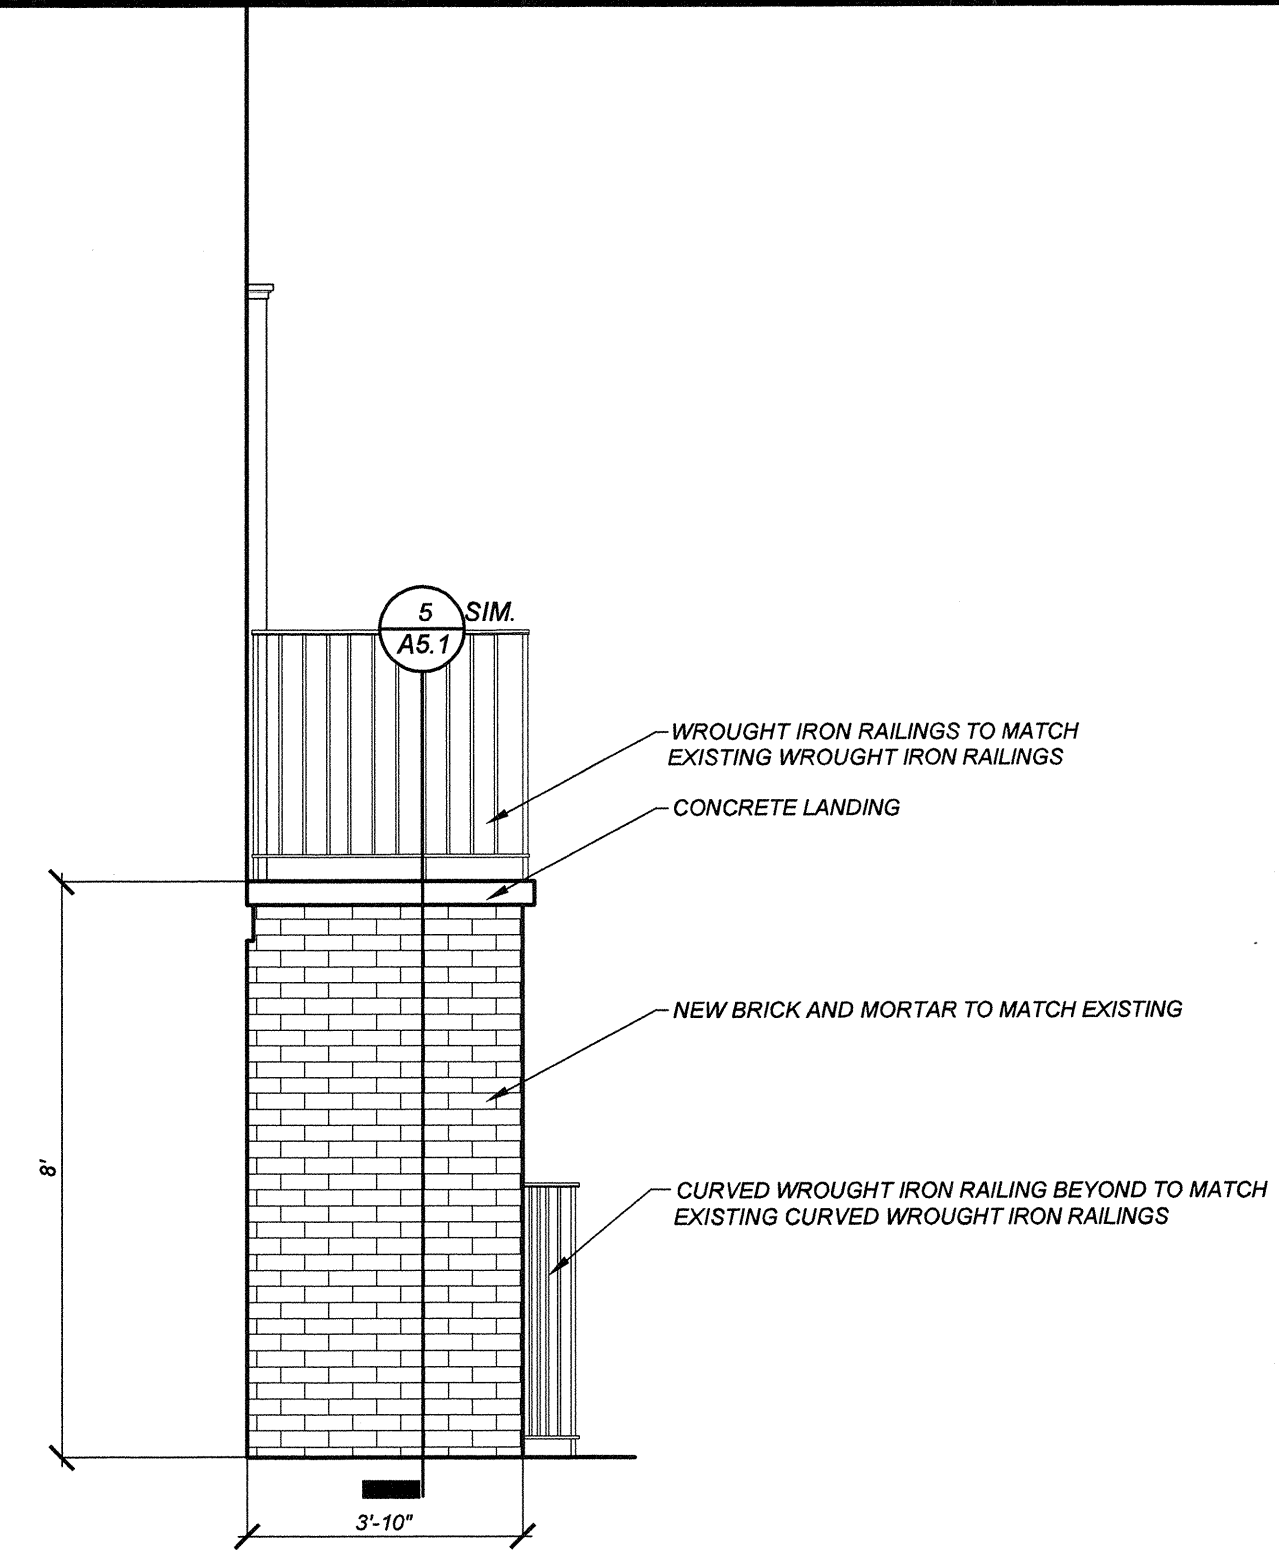


2 STAIR ELEVATION
A5.1 SCALE: 3/8"=1'-0"

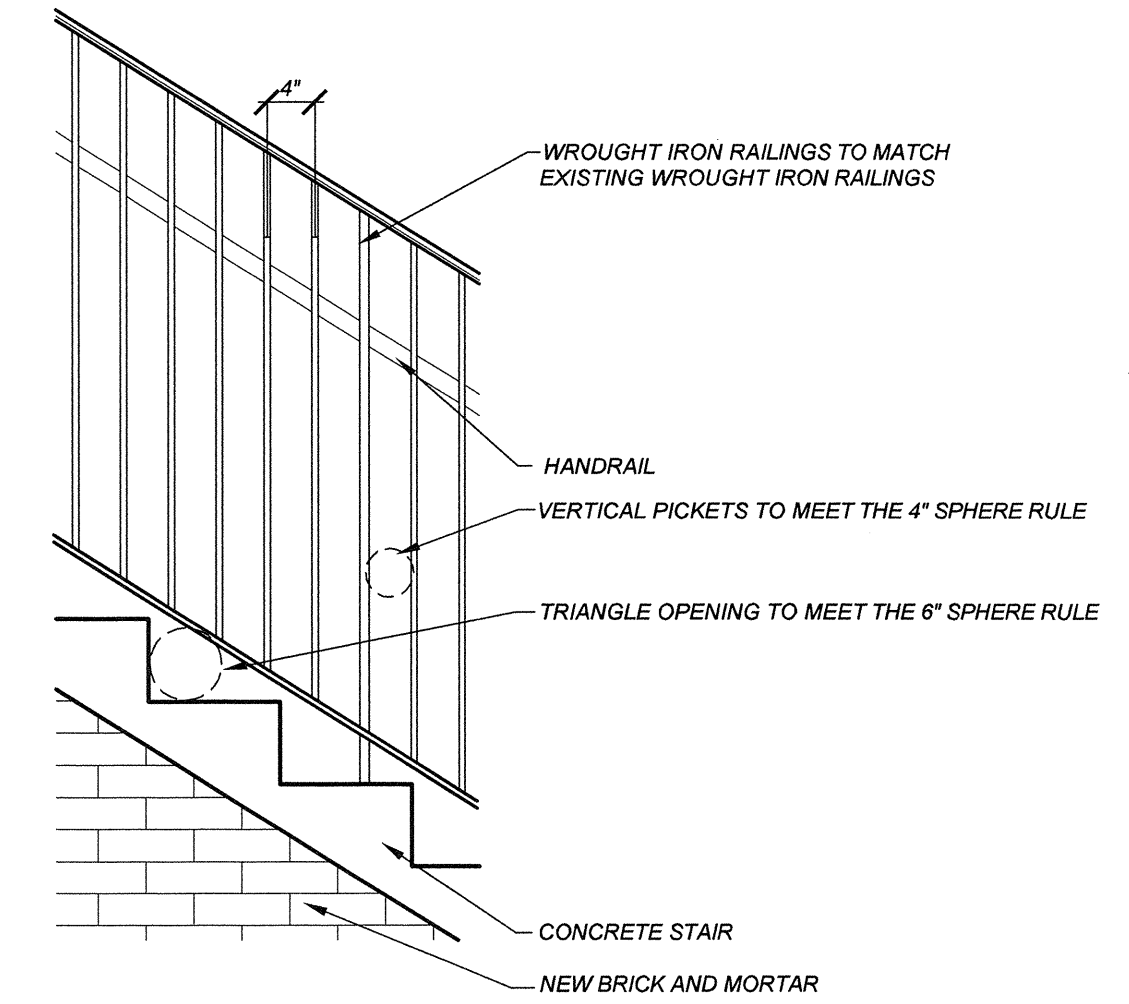


7 ENLARGED STAIR ELEVATION
A5.1 SCALE: 3/4"=1'-0"

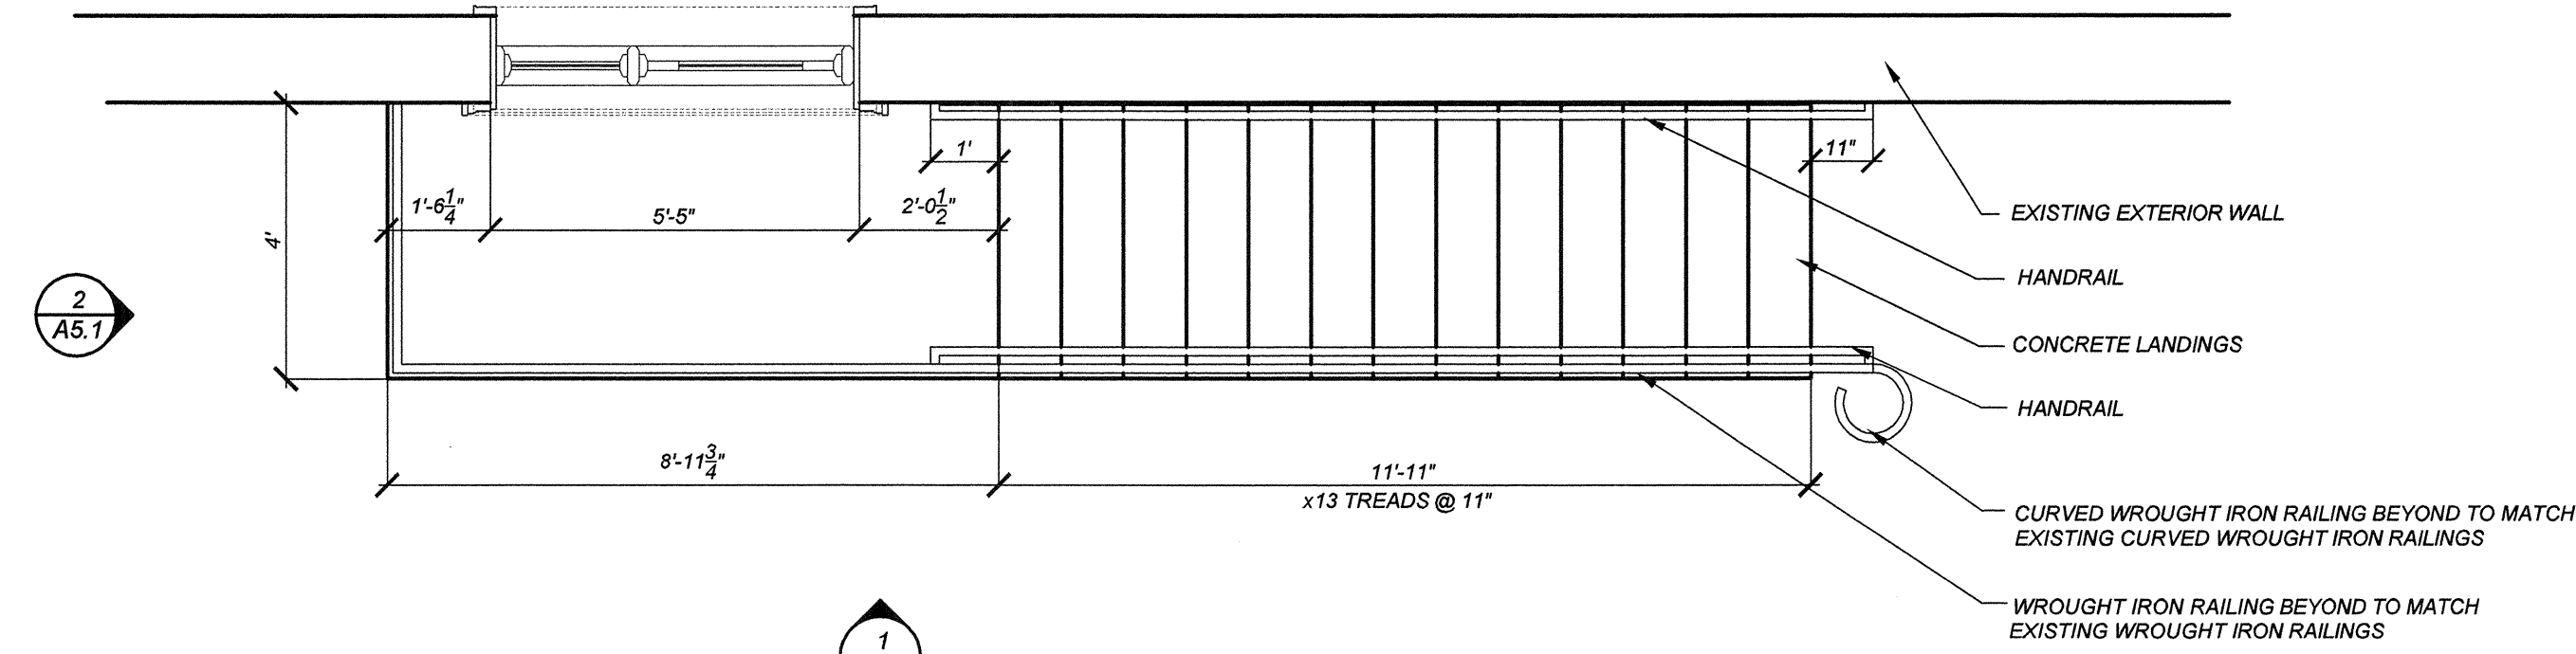


3 STAIR PLAN
A5.1 SCALE: 3/8"=1'-0"

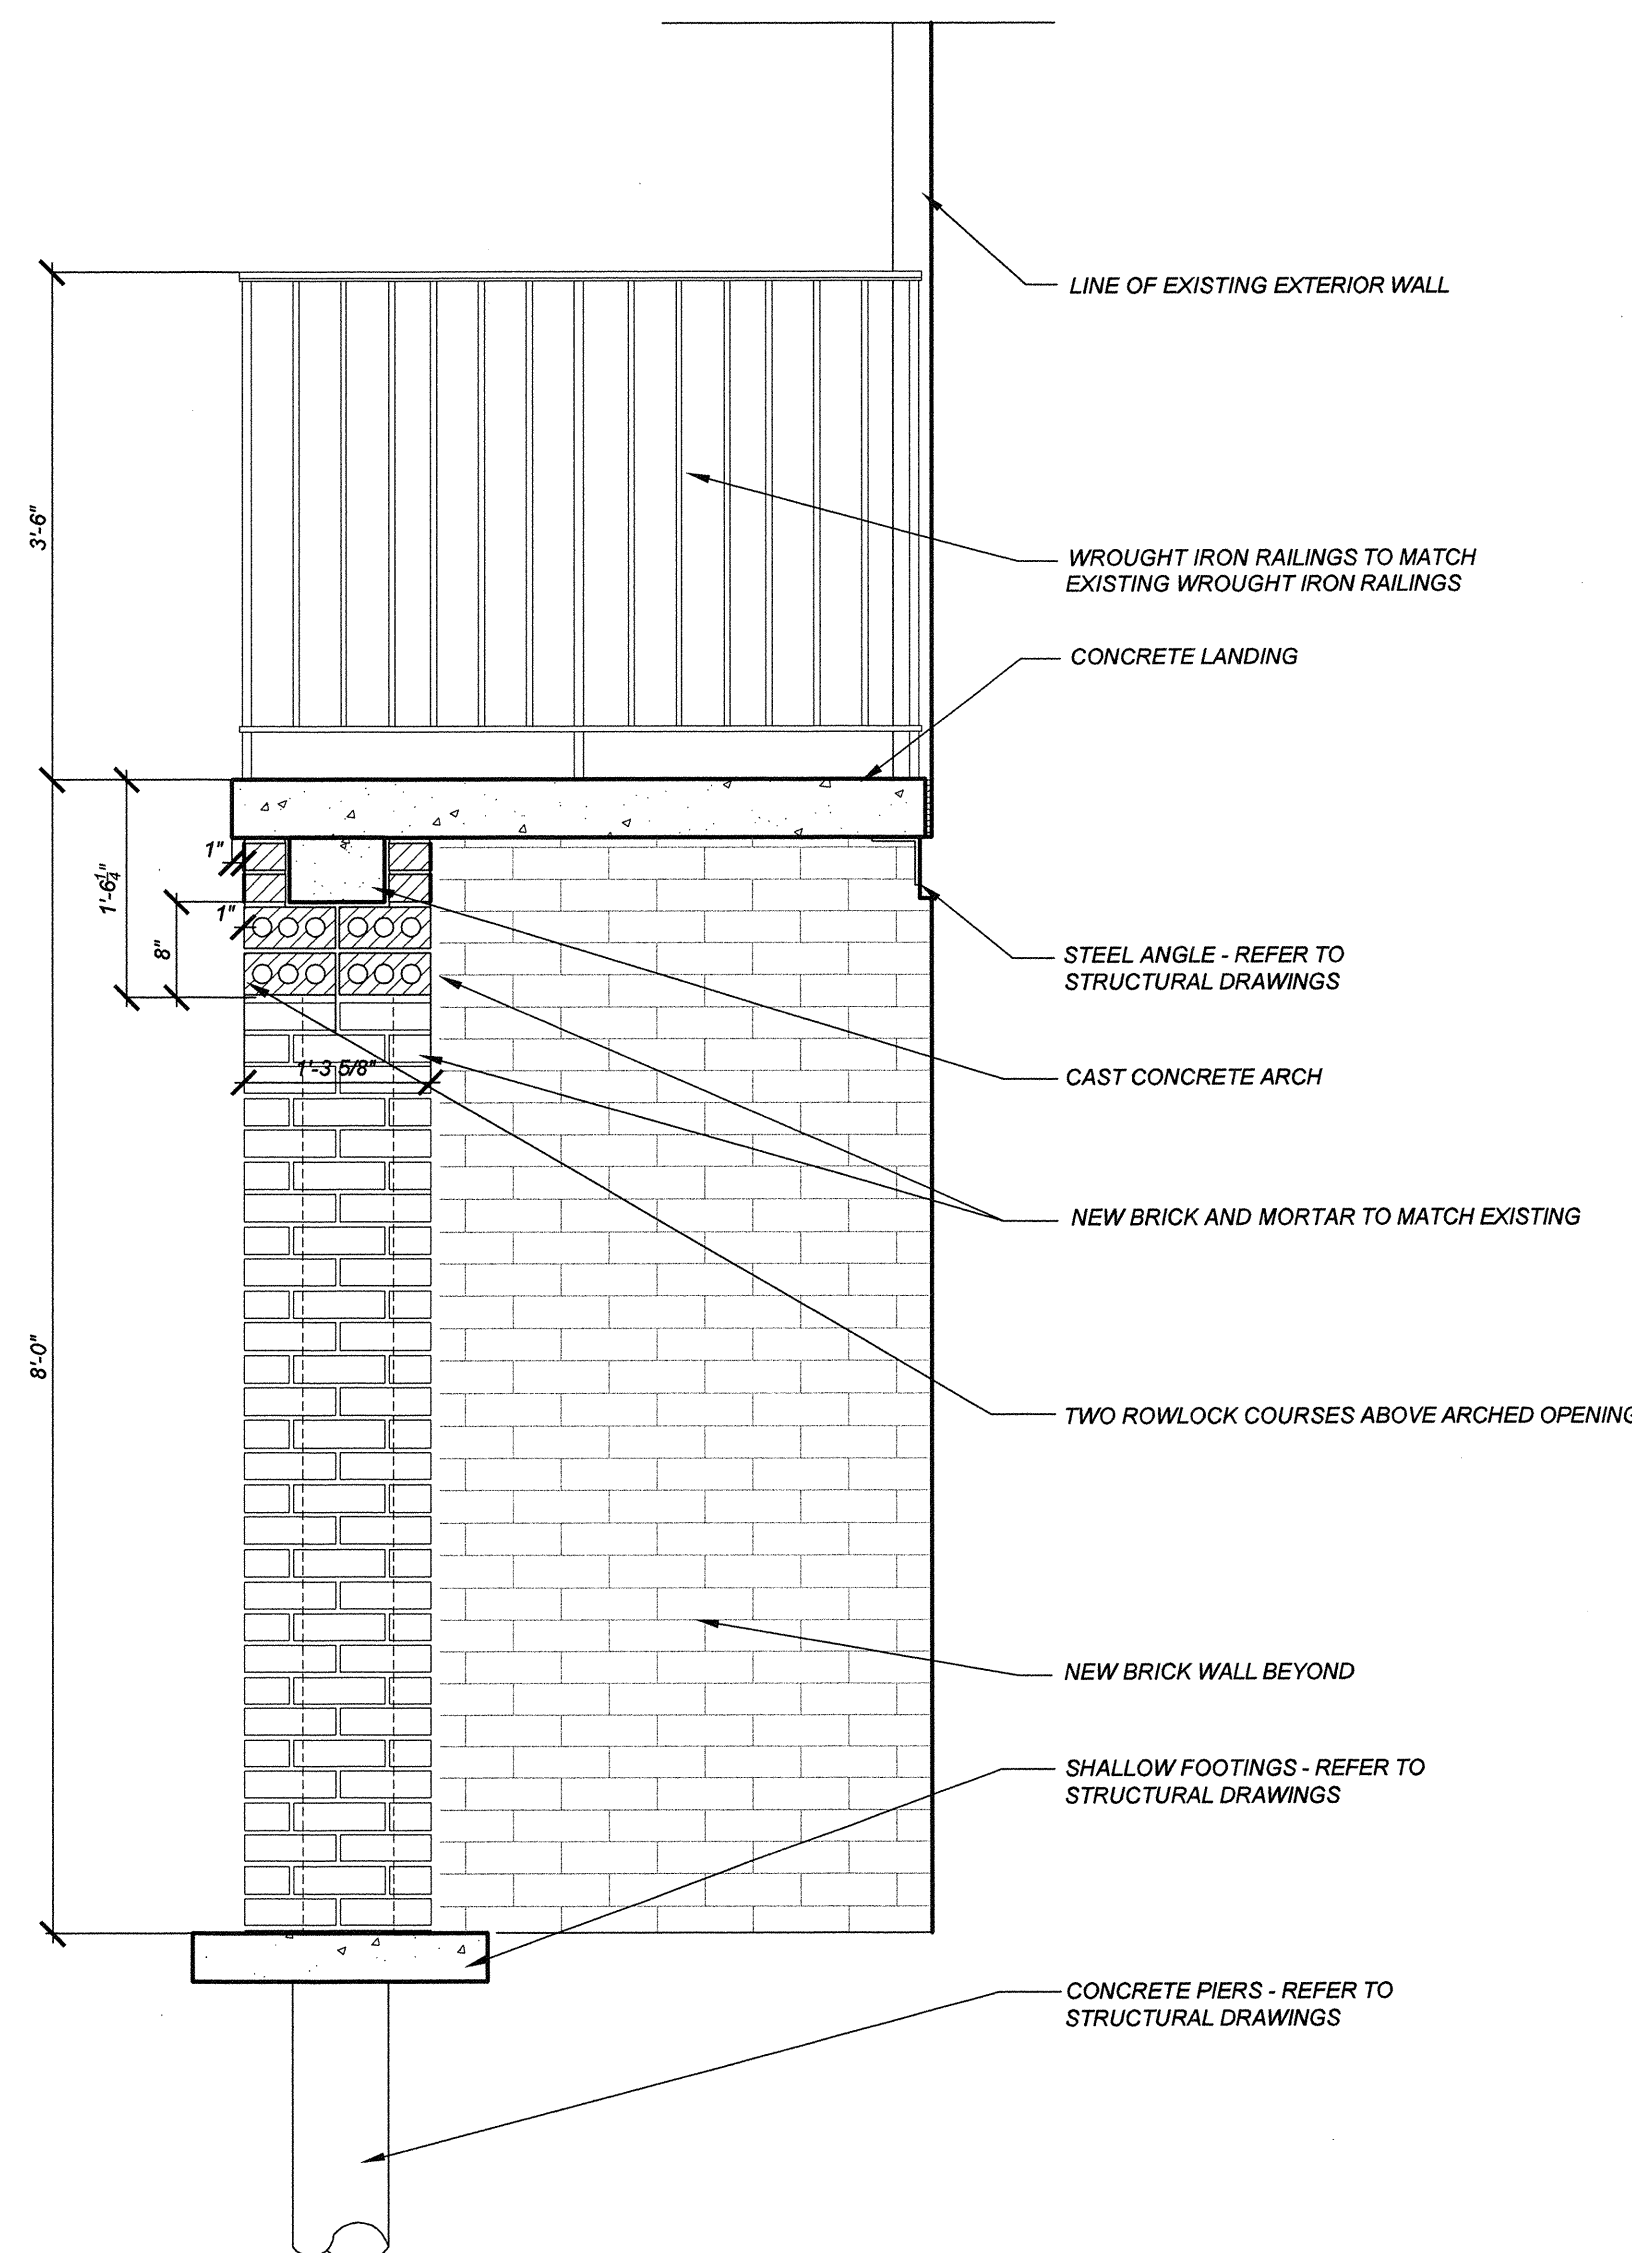

5 STAIR SECTION
A5.1 SCALE: 3/8"=1'-0"

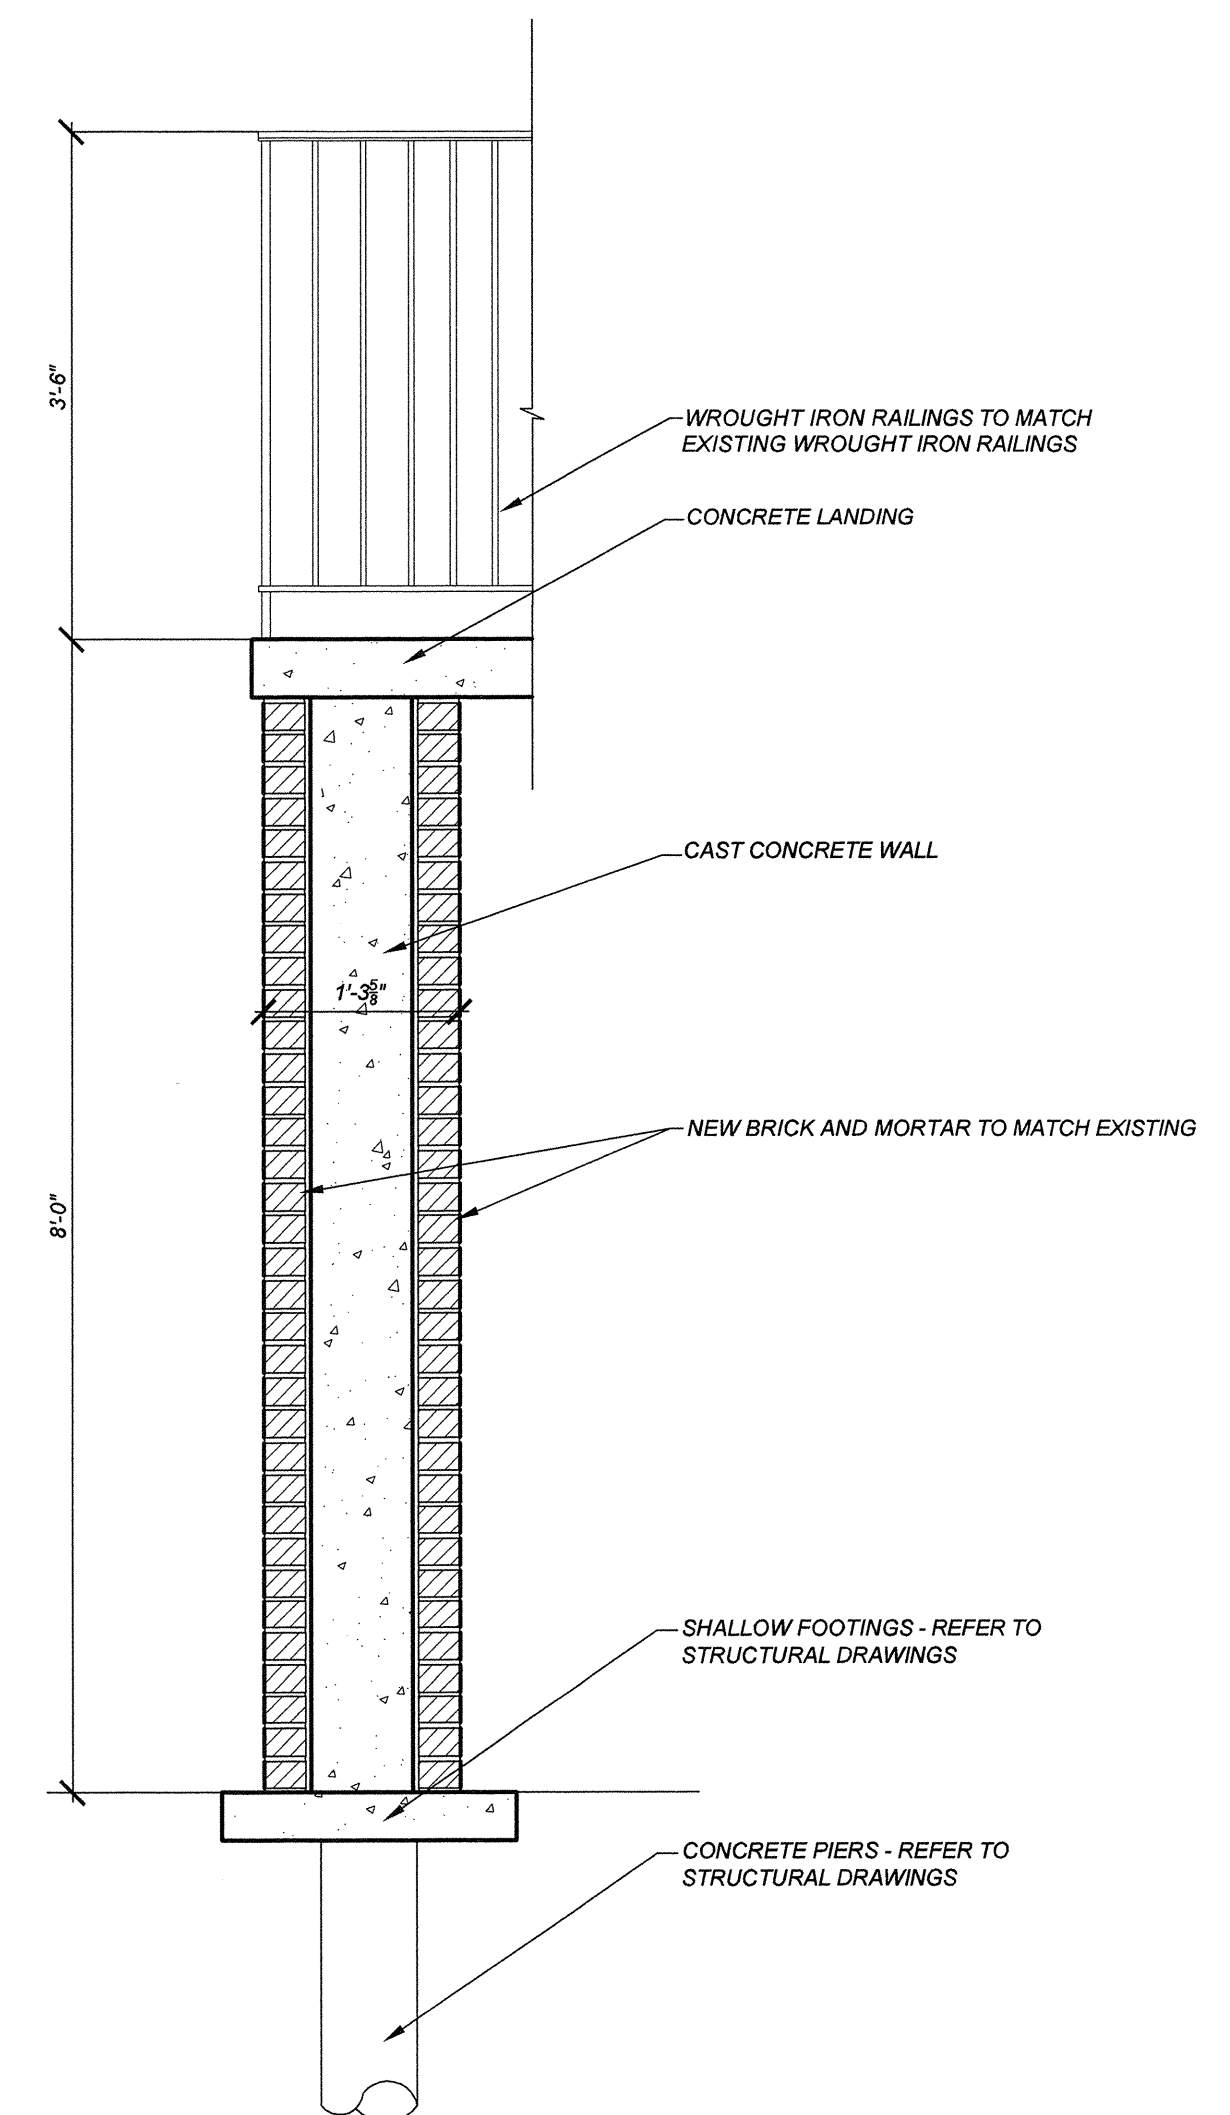

6 STAIR SECTION
A5.1 SCALE: 3/8"=1'-0"

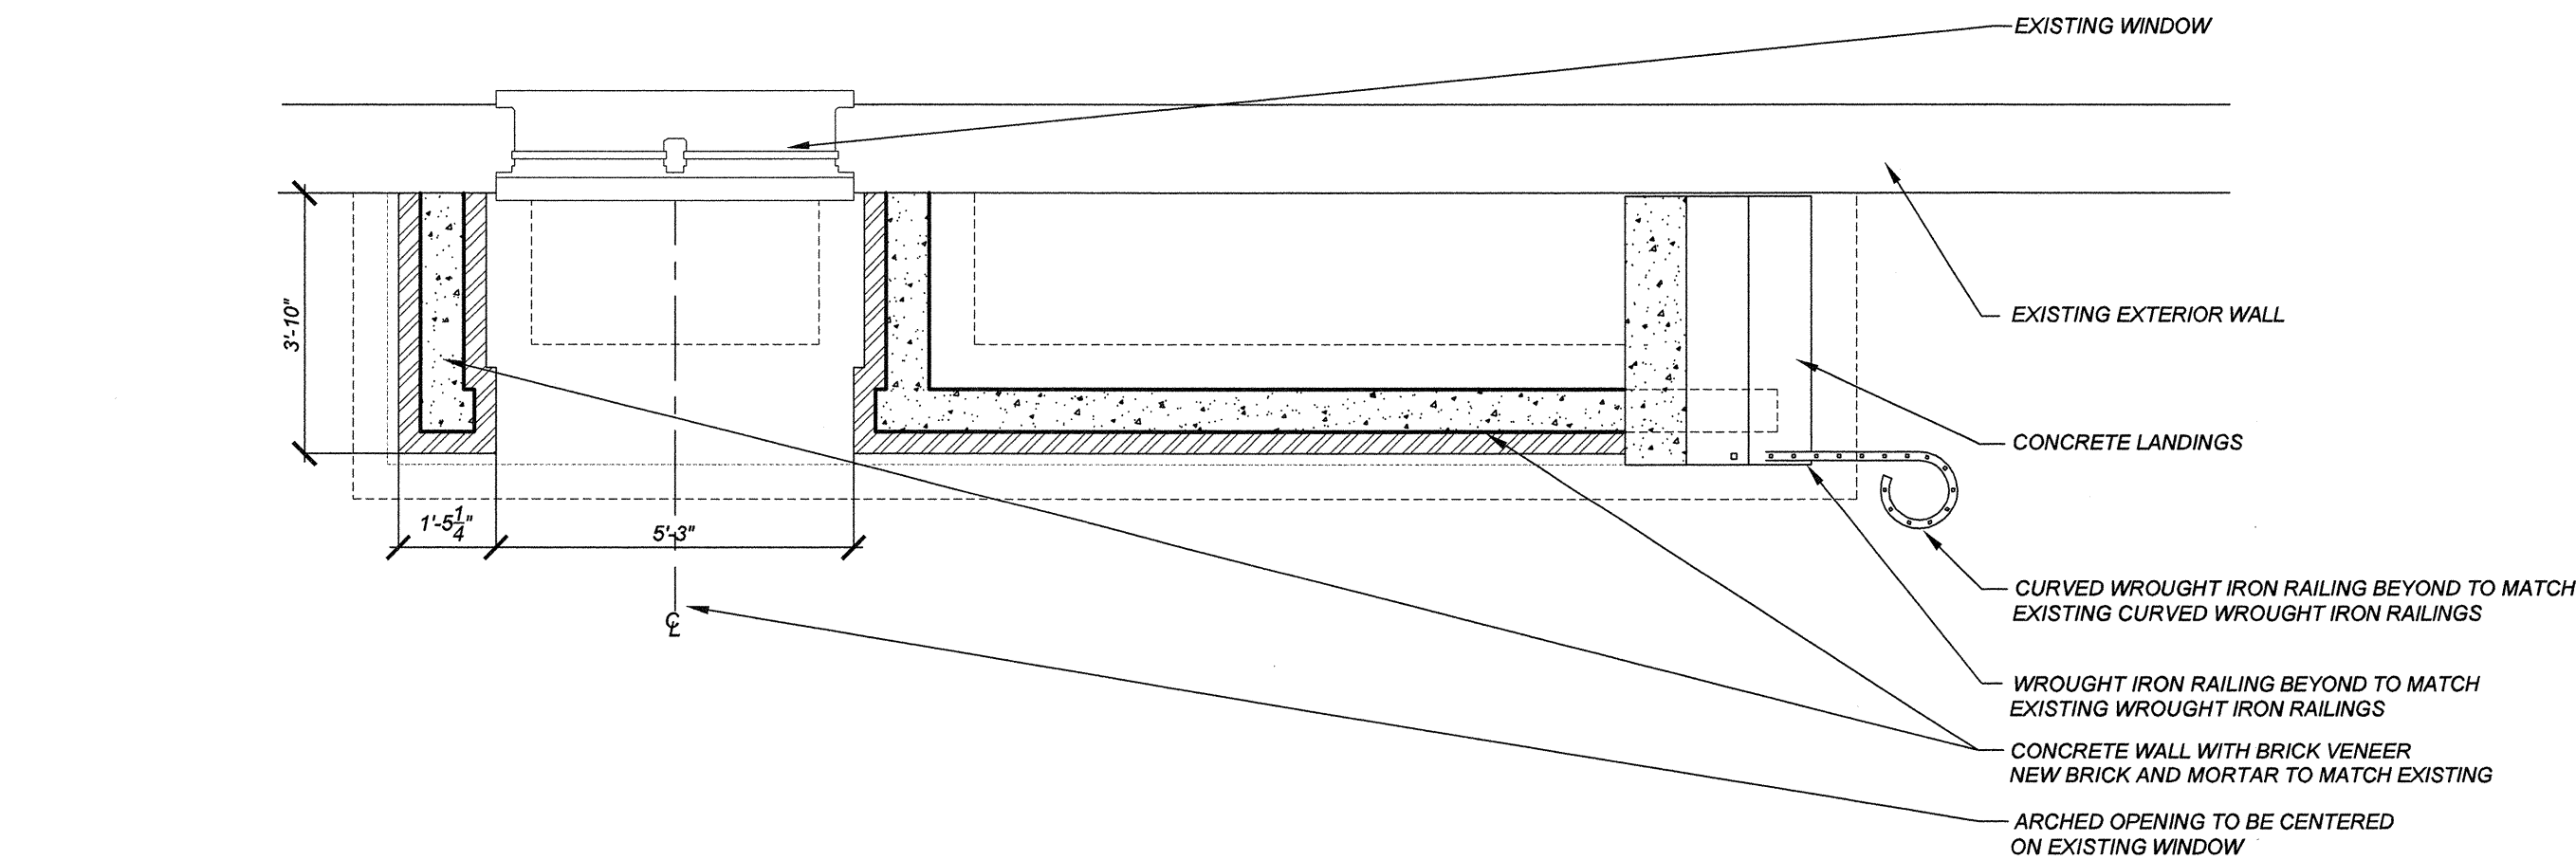


4 STAIR SECTION
A5.1 SCALE: 3/8"=1'-0"

Partner In Charge
JCB
Project Architect
JCB
Drawn By
JDT
Date Drawn
12/06/11


Revisions

No.	Date
No.	Date
No.	Date
No.	Date
No.	Date
No.	Date
No.	Date
No.	Date
No.	Date

Issue Date

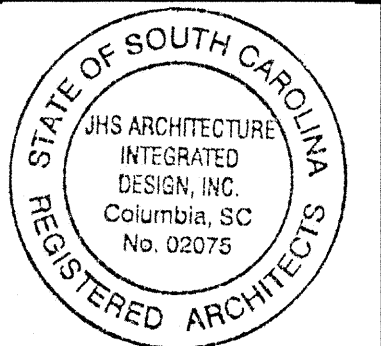

This drawing and the design shows the property of JHS Architecture : Integrated Design, the reproduction, copying or other use of this drawing without their written consent is prohibited and any infringement will be subject to legal action © 2012.
JHS Architecture
Integrated Design

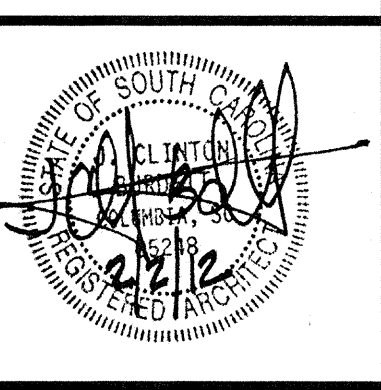

Project
MAXCY COLLEGE RENOVATION PROJECT # H27-6073-AC
Sheet Title
CONCRETE STAIR ELEVATIONS AND DETAILS



Project Number
961
Sheet
A5.1