

Isaac B. Cox, R.L.S. (1918-1989)

Gene L. Dinkins, P.L.S., P.E.
Gene L. Dinkins, Jr., P.L.S., LEED A.P.
McTilden Atkins, III, P.E.
Laura M. Baker, P.E., LEED A.P.
James L. Pruitt, P.E.



Robert T. Blackwell, P.E.
Darren Holcombe, P.E., LEED A.P.
J. Donald Rawls, Jr., P.L.S.
David K. Ballard, P.L.S.
Daniel C. Lam, P.E., LEED A.P.
Sanford B. Dinkins, P.E., LEED A.P.
Jesse T. McNeal, P.E.

Cox and Dinkins, Inc.
724 Beltline Boulevard
Columbia, South Carolina 29205

(803) 254-0518, fax (803) 765-0993
cdinc@coxanddinkins.com
coxanddinkins.com

January 30, 2014


ADDENDUM NUMBER 1

H27-6096-MJ

**Outdoor Football Practice Felds Construction
University of South Carolina**

1. This addendum contains the sign in sheet from the mandatory pre-bid conference on 1/30/2014.
2. Contractor shall have on site at all times that trenching and excavation is taking place, an individual who has completed the 40-hour HAZWOPER (Hazardous Waste Operations and Emergency Response Standard) training course (which includes a minimum of 8 hours of hands-on field instruction).
3. Within 24 hours of submitting the project bid, the contractor shall identify who with their company will meet the requirements of item 2 above.
4. The portion of the required site specific Health and Safety Plan provided by the contractor that pertains to trenching and excavation shall comply with 29 CFR 1910.120(e)(3) as applicable.
5. Within 24 hours of submitting the project bid, the contractor shall provide the company name and contact information of the Certified Field Builder meeting requirements of specification section 02910-1.8.
6. There have been minor changes to sheets C-1.0 and C-3.2 pertaining to water demolition and installation due to comments from City of Columbia. See enclosed Bulletin Drawings 1 and 2.
7. USC has posted the Terracon 12/30/13 "Report of Soil Gas Assessment" for reference and it is available on their procurement website.

END of ADDENDUM NUMBER 1 – See enclosed sign-in sheets, Bulletin Drawings 1 and 2.
There are a total of 7 pages in this addendum.

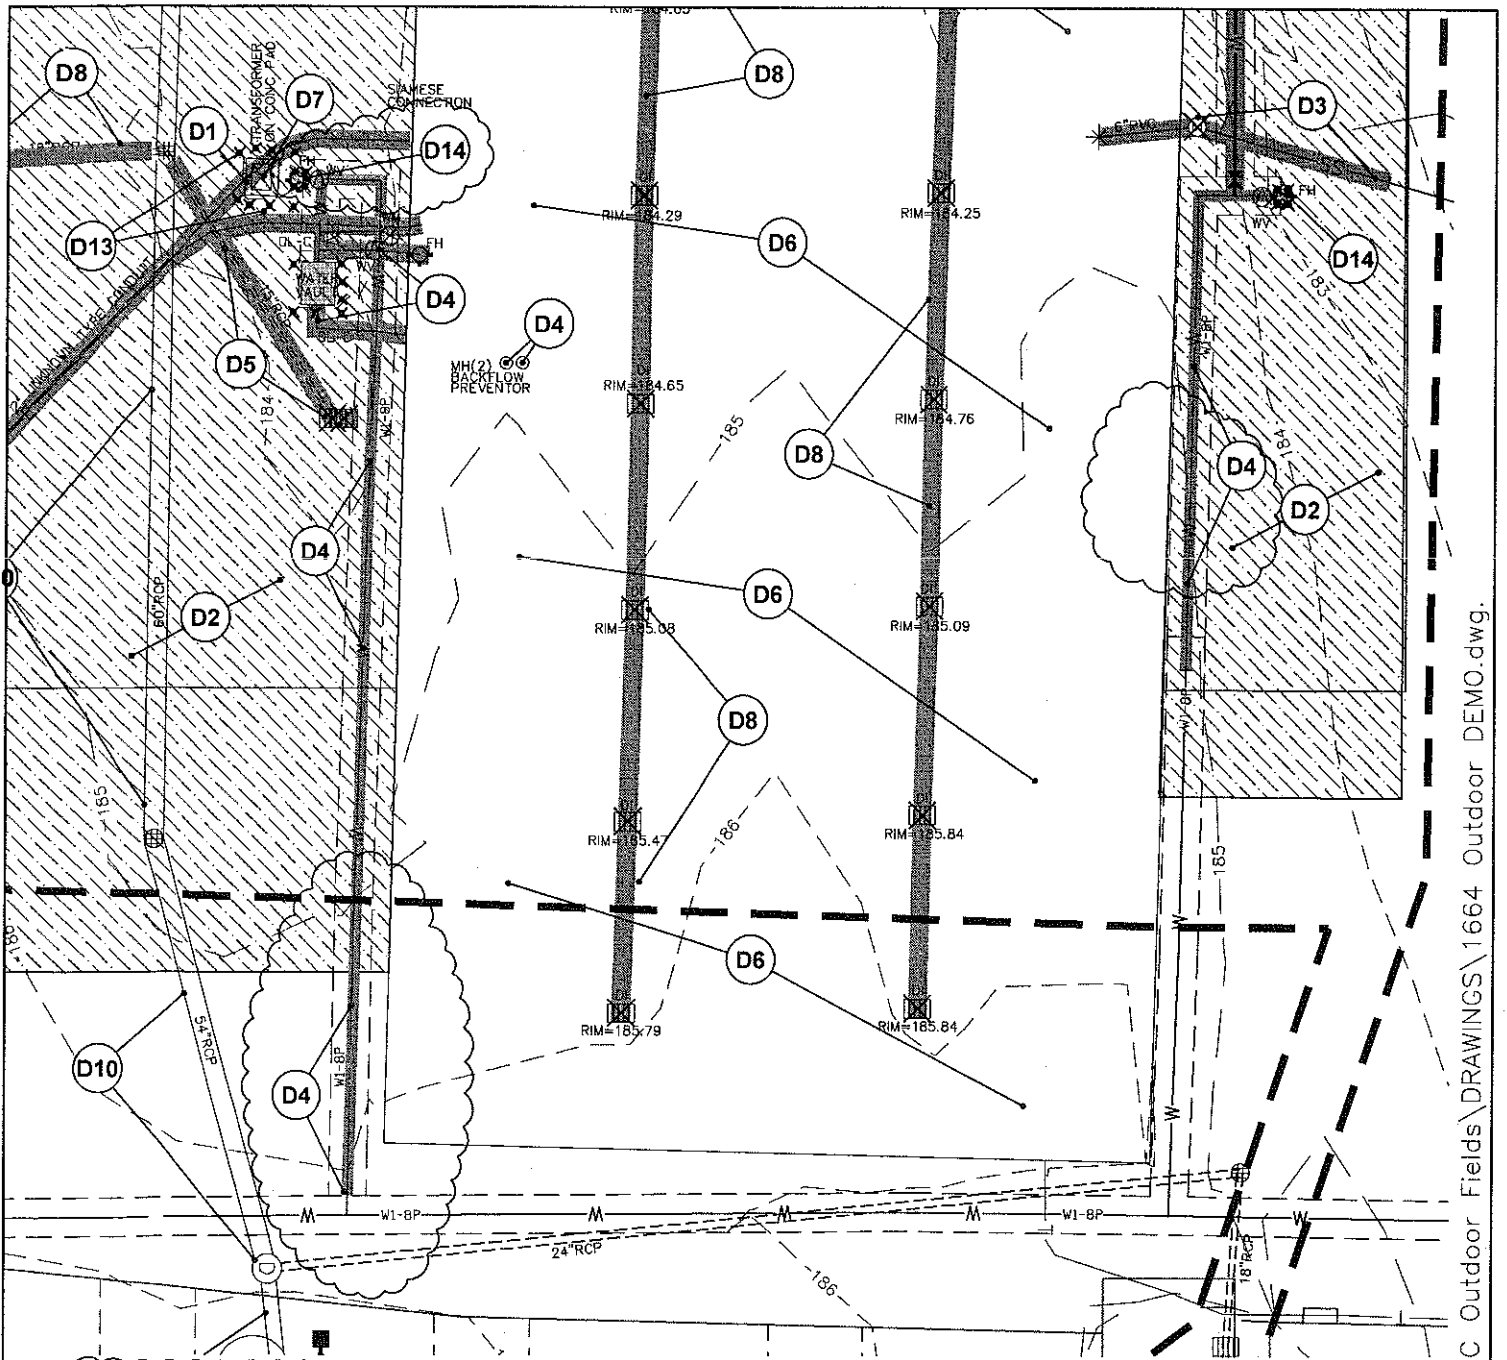

D4 SHADED PORTION OF WATER SYSTEM SHALL BE REMOVED AND DISPOSED OF PROPERLY. WATER MAINS LESS THAN 6" CAN BE ABANDONED IN PLACE. PLUG REMAINING LINE ACCORDING TO CITY SPECIFICATIONS. SEE NOTES TO CONTRACTOR. ANY PITS REMAINING SHALL BE FILLED WITH COMPACTED DIRT OR GRAVEL.

D14 THE FIRE HYDRANT REMOVED SHALL BE TURNED OVER TO CITY OF COLUMBIA. FIRE HYDRANT ON NORTH SIDE OF SITE SHALL BE RELOCATED AS SHOWN ON SHEET C3.2.

PROJECT TITLE:
OUTDOOR FOOTBALL PRACTICE FIELDS – CONSTRUCTION
STATE PROJECT #H27-6096-MJ

LOCATED IN CITY OF COLUMBIA, RICHLAND COUNTY, SC



University of
 South Carolina


ISSUED VIA:	BULLETIN DRAWING #1
DRAWING REFERENCE:	C1.0
REVISION NO:	1
DRAWN BY:	DLH
SCALE:	N.T.S.
DATE:	01-30-2014

COX AND DINKINS
 ENGINEERS – SURVEYORS

COX AND DINKINS, INC.
 724 BELTLINE BLVD.
 COLUMBIA, SC 29205
 803-254-0518
 Fax: 803-765-0983
 Email: cdinc@coxanddinkins.com

Jan 30, 2014 - 2:56pm G:\Proj\1664 USC Outdoor Fields\DRAWINGS\1664 Outdoor DEMO.dwg.

AS NEEDED TO INSURE RUNOFF IS DIRECTED TOWARD A PROTECTED INLET TO THE MAXIMUM EXTENT PRACTICAL. IT IS CRITICAL THAT LARGE AREA OF UN-GRASSED SOIL NOT BE ALLOWED TO FLOW FREELY INTO UNPROTECTED AREAS. UNPROTECTED AREAS ARE THOSE THAT DO NOT HAVE INLET PROTECTIONS OR SILT FENCES TO CONTROL SEDIMENTS.

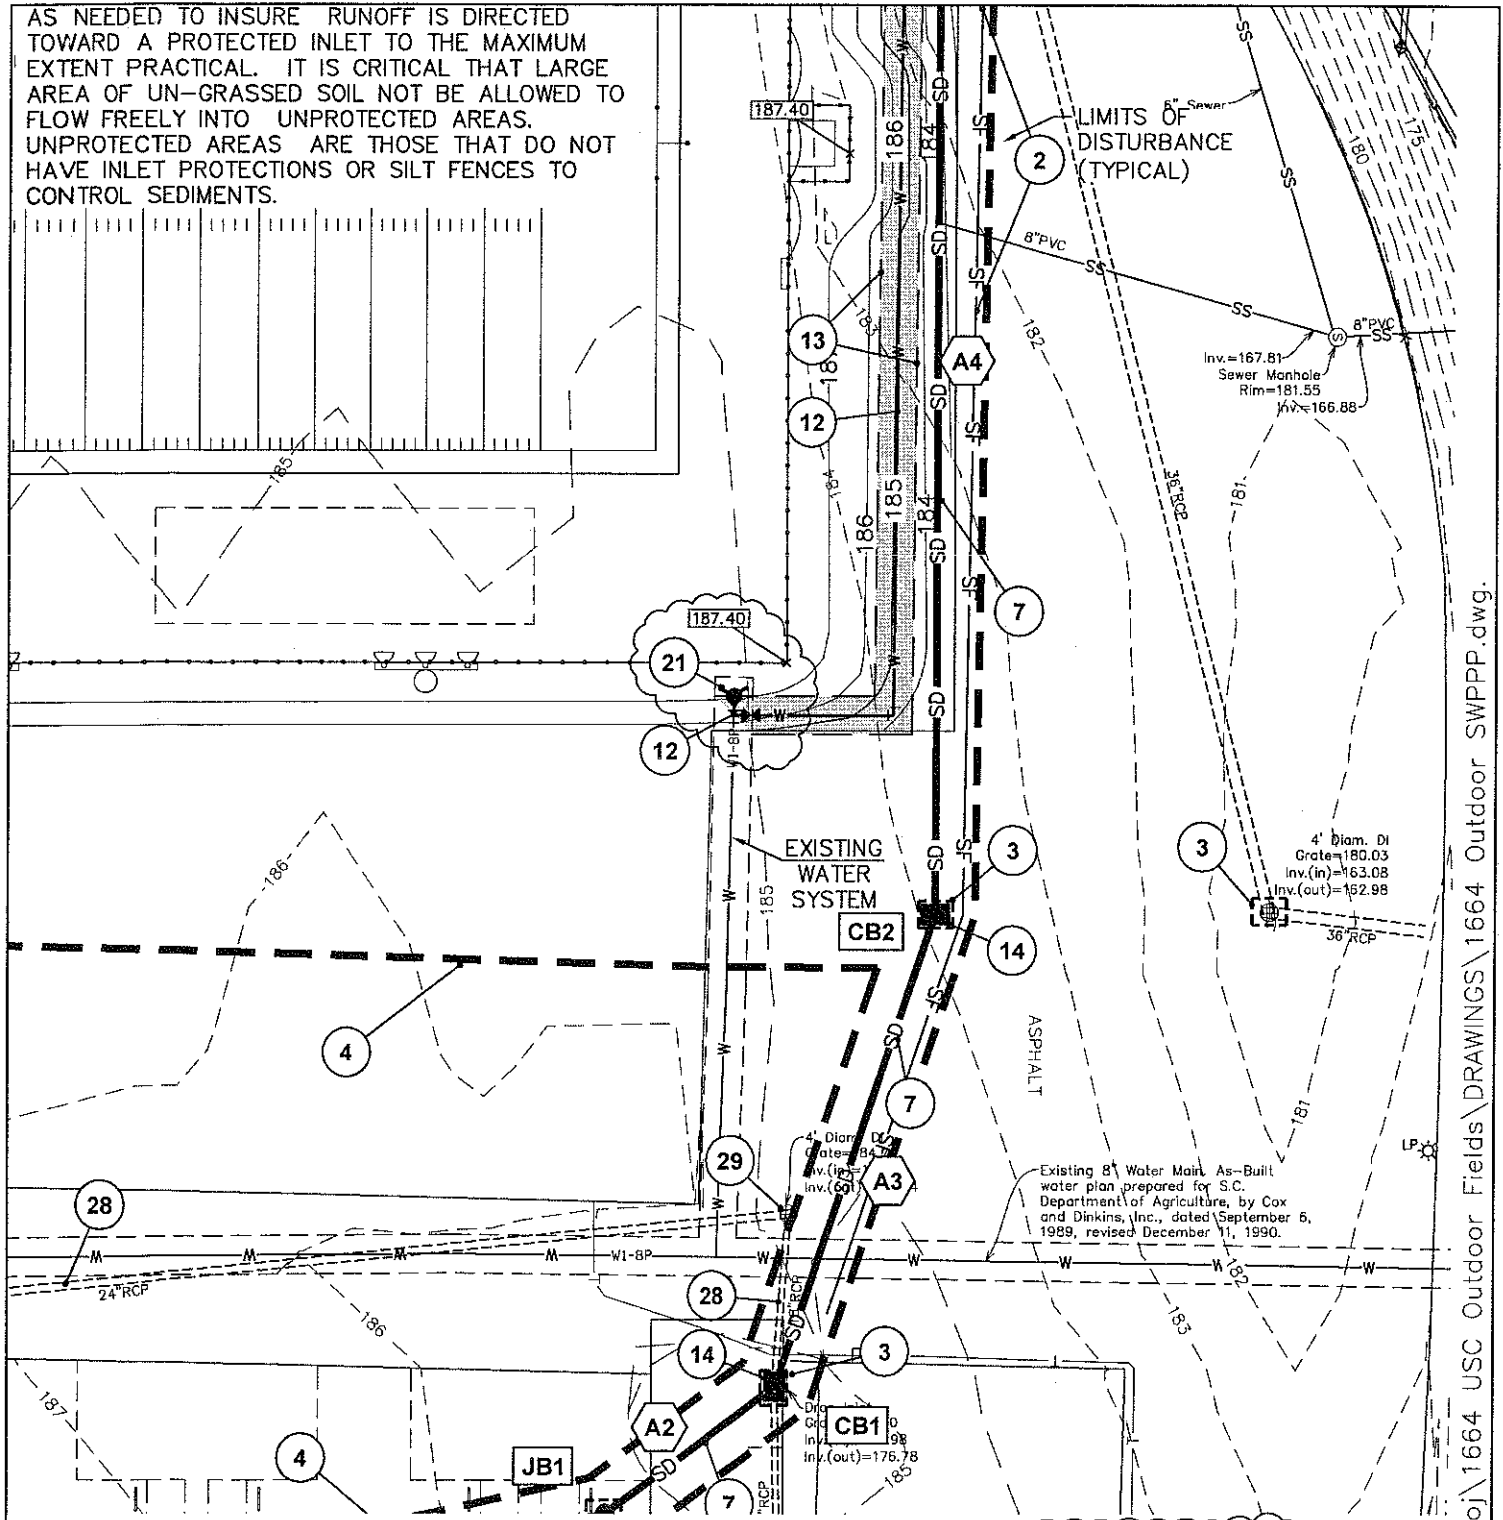


21 INSTALL THE REMOVED FIRE HYDRANT (SEE SHEET C1.0) ON END OF EXISTING 8" MAIN. INSTALL 8" X 6" REDUCER ON HYDRANT LEAD AND THRUST BLOCKING MEETING CITY STANDARDS.

PROJECT TITLE:
 OUTDOOR FOOTBALL PRACTICE FIELDS - CONSTRUCTION
 STATE PROJECT #H27-6096-MJ

ISSUED VIA:	BULLETIN DRAWING #2
DRAWING REFERENCE:	C3.2
REVISION NO:	1
DRAWN BY:	DLH
SCALE:	N.T.S.
DATE:	01-30-2014

LOCATED IN CITY OF COLUMBIA, RICHLAND COUNTY, SC



University of South Carolina



COX AND DINKINS
 ENGINEERS - SURVEYORS

COX AND DINKINS, INC.
 724 BELTLINE BLVD.
 COLUMBIA, SC 29205
 803-254-0518
 Fax: 803-765-0993
 Email: cdinc@coxanddinkins.com

G:\Proj\1664 USC Outdoor Fields\DRAWINGS\1664 Outdoor SWPPP.dwg. Jan 30, 2014 - 3:46pm

University of South Carolina

Columbia, South Carolina

Project: OUTDOOR FOOTBALL PRACTICE FIELDS CONSTRUCTION

Project # H27-6096-MJ

Pre-Bid Date and Time: January 30, 2014 at 10:00am

Name	Company Name	Address	Phone #	E-mail
BRAD STUITS	LAD CORPORATION	221 MARTIN NEEDLER RD SWANSEA SC 29160	803 739-4483	BSTUITS@LADCORPORATION.COM
Mike Hudgins	Terracore	521 Clansin Rd Columbia, SC 29229	803 741-9000	m.hudgins@terracore.com
Kyle Simonian	Precision Turf	3276 Buford Dr. Ste 104 #351 Buford GA 30519	(404) 900- 9245	Kyle@pturf.com
Jeremy Smith	Sossamon Construction Company Inc	PO Box 26 Cathay, SC 29342	864-489- 6148	jeremys@sossamonconstruction.com
Tuquana Brooks	Facilities USC Procurement	743 Greene St Columbia, SC	803-777- 7555 3576	
Craig Anaker	Facilities	743 Greene St Columbia, SC	803-777- 9155	jbrockin@fno.sc.edu
Clark Cox	Athletics	1304 Heyward St Columbia, SC 29208	777-7810	
Belinda Gravel	USC EHS	300 Benson School Columbia, SC 29208	777-5490	gravelbe@mailbox.sc.edu
JEFF DAVIS	USC ATHLETICS	1304 Heyward St Columbia, SC 29204	777-0459	jeffdavis@mailbox.sc.edu
WADE BOZEMAN	PYRAMID CONTRACTING	1105 CALYKES LANE IRMO, S.C. 29063	732-2050	WADE@PYRAMIDCONTRACTING.COM
JOHN BROCK	RICHARDSON CONSTRUCTION	6806 MONTICELLO RD COLUMBIA SC 29203	786-9741	estimator@richieff.com

University of South Carolina
Columbia, South Carolina

Mandatory Pre Bid Meeting Sign In Sheets
Outdoor Football Practice Fields - Construction
H27-6096-MJ
January 30, 2014 @ 10 am

Project Name:
Project Number:
Pre Bid Date & Time:

Name	Company Name	Address	Phone #	Email
Jason Plause	Annex Construction	785 N. Main St. Chocoma COLUMBIA, 29209	803-785-7855	JASON@ANNEXCON.COM
Wylie Stephenson	Core Construction	1315 Platt Spr. 2935 Rd West Columbia	791-8788 Fax 791-0388	WYLIE@CORECONSTRUCTION.COM
Jonathan Whitehead	Geogor Construction	1760 Dutch Fork Rd Trmo, SC 29063	803 781-7411 903 781-2457	JONATHAN@COOGLECONSTRUCTION.COM
Mark Calkin	Carolina Green Corp	10108 Indian Trail Fairview Rd Indian Trail, NC 28079	704 753-1707	MCALKIN@CGFIELDS.COM
Steve Peele	Carolina Green Corp	10108 Indian Trail Fairview Rd Indian Trail, NC 28079	704 753-1707	STEELE@CGFIELDS.COM
SCOTT NOLFF	MCCUM ASSOC.	1642 HOLY TRINITY LITTLE MOUNTAIN S.C. 29075	803 345 9194	SNOLFF@MCCUM.NET
Mike Thrasher	Cummin Fence	1105 PASTURE LN COLUMBIA, SC. 29201	803-254-0460	MIKE@GFENCE.COM

University of South Carolina

Columbia, South Carolina

Project: OUTDOOR FOOTBALL PRACTICE FIELDS CONSTRUCTION

Project # H27-6096-MJ

Pre-Bid Date and Time: January 30, 2014 at 10:00am

Name	Company Name	Address	Phone #	E-mail
Eddie Feust	Field Builders	28227 P.O. Box 691471 Charlotte, NC	704-515-7049 -office	
Doreen Hylcense	Cox + Dickinson Inc	724 BELTUNE BLVD Columbia SC 29205	803 254-0518	DHYLCENSE@WINDSTHAM.NET COXANDICKINSONS.COM
Ed O'HARA	CURA	1200 Professional Drive MYRTLE BEACH SC	510-983-8935	EOHARA@CURI.COM-PHYSICIAN
Chris Branham	JC Wilkie Construction	349 Buck Corley Ct. Lexington, SC 29073	803-808-3220	Cbranham@jewilkie.com
Hollyann Lin	Carolina Supply Services	P.O. BOX 1011 Columbia SC	803-406-7163	hlin@carolinasc.com
Brian Clark	Clark + Clark Const	PO Box 80424 COLUMBIA, SC 29411	803-782-5511 803-911-9110	brian@celebrant.com
Barry W. Jones	Musco Sports Lighting	497 Kings Grant Dr Columbia, SC 29209	803-260-1148	Barry.Jones@musco.com
James Gregory	Cherokee Inc	6928 Cheval Dr Columbia SC	803-706-9870	Jgregory@cherokee-SC.COM
MARGARET JORDAN	OSE	1201 MAIN ST. #600 COLUMBIA, SC 29201	803-737-0773	MJORDAN@OSE.SC.GOV

