

To All Plan Holders

This Addendum forms part of the Contract Documents and modifies the original Project Manual and Drawings. Acknowledge receipt of this Addendum in the space provided on the Bid Form. Failure to do so may subject the Bidder to disqualification.

This Addendum consists of 3 pages and 2 attachments; all addressing and/or modifying work included in the contract documents as follows:

RESPONSES TO SUBMITTED QUESTIONS:

- 1-1 Q: What is the schedule for prior approvals, pre-bid questions, and addenda?
R: The deadline for prior approval requests for substitutions is Friday, 4/19. The deadline for questions is Wednesday, 4/24. The last addendum will be issued no later than Friday, 4/26.
- 1-2 Q: Will photometric layouts be required with requests for prior approval?
R: No, photometrics will not be required with prior approval requests. They will, however, be required with shop drawing submittals, whether for fixtures listed on drawings or prior-approved.
- 1-3 Q: Clarify where EMT conduit may be used, and where RMC and IMC conduit must be used.
R: EMT conduit may be used for installations on the ceilings and interior walls of the parking garage. RMC or IMC conduit must be used on exterior surfaces of the garage.
- 1-4 Q: Where circuits are shown to be extended along the parking garage ceiling, it is indicated on the drawings to core drill through the structural beams. Is it acceptable to install the conduit along the surface of each beam, in lieu of core drilling?
R: Yes, it is acceptable to route the conduits around the surface of the beams in lieu of core drilling. Refer to the attached sketch.
- 1-5 Q: Who is responsible for the testing as described in Specification Section 260502, "Electrical Acceptance Tests"?
R: This will be the responsibility of USC. However, the Contractor shall perform their own testing of the installed work prior to requesting substantial completion.
- 1-6 Q: Will storage areas for new and removed materials be provided on site?
R: Yes, arrangements will be made to provide space(s) within the parking garage for the Contractor to store new materials that have arrived on site, and removed materials that are ready to turn over to USC. The Contractor will be required to provide their own means of securing the materials on site. USC will not be responsible for theft or damage of improperly secured materials.
- 1-7 Q: Will reserved parking be provided on site for the Contractor?

R: Yes, spaces will be reserved in the parking garage. Refer to the Campus Vehicle Expectations section of the "USC Supplemental Conditions for Construction Projects" document in the Project Manual. Note that parking spaces will be provided for work vehicles only; no personal vehicles.

- 1-8 Q: What is the required amount of the Bid Security?
R: Per OSE Form 00201 "Standard Supplemental Instructions to Bidders", para 2.24 on pg 5, the Bid Security shall be in an amount of not less than five percent of the Base Bid.
- 1-9 Q: On the Lighting Installation Plans on Sheets E2.1 thru E2.7, there is a symbol with the letter J inside a dashed circle. What does this symbol denote?
R: This symbol denotes the location of an existing light fixture that will be removed, but not replaced with a new light fixture. At each location indicated by the symbol, the existing conductors will be wirenuttet, and a blank steel coverplate installed on the outlet box.

PROJECT DRAWINGS:

- 1-10 Sheet E0.2 – Electrical Legend and Notes: Add the following fixture to the Lighting Fixture Schedule as prior-approved:
Mark Manufacturer Model Number
W Luminaire Lighting LVP-1549-432T8-ELECT-277-50/50-DUAL BALLAST
The fixture shall comply with all lamp and ballast requirements as listed on the drawings and in the specifications.
- 1-11 Sheet E0.2 – Electrical Legend and Notes: Add a symbol with the capital letter J inside a dashed circle to the Electrical Legend. This symbol denotes the location of the ceiling outlet box for an existing garage light fixture that is removed but not replaced.
- 1-12 Sheet E0.2 – Electrical Legend and Notes: In the Electrical Notes, add the following sentence to the end of Note G7:
"Alternatively, circuit raceway may be installed on surface of structural beams in lieu of core drilling."
- 1-13 Sheet E1.6 – Lighting Demolition Plan – Level 4: There are (6) existing light fixtures indicated to be demolished, that are erroneously shown on the southern section of this level. This area is the rooftop parking deck. Delete the (6) fixtures.
- 1-14 Sheet E2.3 – Lighting Installation Plan – Level 1: Add branch circuit homerun for Type W fluorescent lighting at vehicle entrance in Section A of this level. Fixtures shall be connected to Circuit HB-2 via Lighting Contactor (see Note L4).
- 1-15 Sheet E2.3 – Lighting Installation Plan – Level 1: Add a ceiling outlet box symbol (see Note 1-10 above) at parking space #485 in Section B of this level.
- 1-16 Sheet E2.4 – Lighting Installation Plan – Level 2: New light fixture at parking space #672 in Section B of this level is indicated to be Type 'L'. Revise to indicate this fixture as Type 'LD'.

- 1-17 Sheet E2.5 – Lighting Installation Plan – Level 3: New light fixture at parking space #1312 in Section A of this level is indicated to be Type 'L'. Revise to indicate this fixture as Type 'LD'.

END OF ADDENDUM NO.1

ATTACHMENTS:

- 04/17/13 Pre-Bid Sign-In Sheets (2 pages)
- Sketch SK-E1: Detail - Conduit Installation on Surface of Structural Beams



University of South Carolina Pre Bid Sign In Sheet
Columbia, South Carolina

Project Name & Number:
Pre Bid Date & Time:

Bull Street Garage LED Lighting Retrofit/H27-Z042
April 17, 2013 @ 9am

Name	Company	Address	Phone #	Email
Chris Pittman	Barnes & Powell Elec. Co.	308 S. Parker St Elm City, NC 27822	252 236 3111	chris@barnespowell.com
Jeremy Long	SZ Engineering	137 Misty Glen Circle Irmo, SC 29063	(803) 518-9012	longjeremy189@gmail.com SJSavage@S2EC.com
DAVID WEATHERSTEN	F&D Electrical Contracting	4747 Edmund Hwy. W. Columbia, SC	755-2950	dweathersten@fd-electrical.com
Bobs Livingston	Beggs Electric Company	7111 Montello Rd Columbia, SC	803-786-5222	bliving@beggselectric.com
Wade Dunnington RUSSELL LONG	Contracting Group SOUTH EASTERN CONSTRUCTION OF THE MIDLANDS	101 Cooperate Blvd Wad. Collegeville 256 HARVEST CT PELION, S.C. 29123	803-217-2531 803-260-1305	bliving@beggselectric.com MAMMONS@BOFFINAUSA.COM bids@BOYKINGGROUP.COM RUSSELL@SECONSTRUCTION.COM
Bruce Harsey	South Eastern of Construction of the Midlands	856 Harvest Ct. Pelion S.C. 29123	803-518-8372	Estimator@SECONSTRUCTION.COM
Steve Beard	410 Supply	801 PULASKI ST CORA SC 29021	803-518-3747	Steve.beard@410supply.com
WILLIAM RAINES	JCI	14 WOODCROSS DRIVE CORA SC 29214	803-781-7642	WILLIAM.O.RAINES@JCI.COM

*Please make sure you list your company name as registered with LLR.

* By signing and providing your email address, you are authorizing the University of South Carolina to send you information electronically.



University of South Carolina Pre Bid Sign In Sheet
Columbia, South Carolina


Project Name & Number:
Pre Bid Date & Time:

Bull Street Garage LED Lighting Retrofit/H27-Z042
April 17, 2013 @ 9am

Name	Company	Address	Phone #	Email
Seak-Hwa Tan	JCI	14 Woodcross Drive Columbia, SC	803-781-7642	seak-hwa.tan@jci.com
Joel Guid	SJ Kinsinger	137 Misty Glen Circle Irmo SC 27063	519-9012	
Ashley Rivers	Englewood Electrical Supply (WESCO)	100 Branch Rd. W. Columbia, SC 29170	803-936-9400	arivers@eescadist.com
Mike Muffler	WESCO	" "	919-424-7471	mmuffler@wesco.com
Doug Sieverding	Johnson Controls	14 Woodcross Dr. Cola, SC 29212	803-749-7331	douglas.p.sieverding@jci.com
Traquana Brooks	USC		803.777.3596	
Tom White	DWG	1201 Main St #1850 Columbia SC 29201	803-667-9906	twhite@dwginc.com
Jenny Farney	USCPS		7-9075	jdfresc.cdu

*Please make sure you list your company name as registered with LLR.

* By signing and providing your email address, you are authorizing the University of South Carolina to send you information electronically.

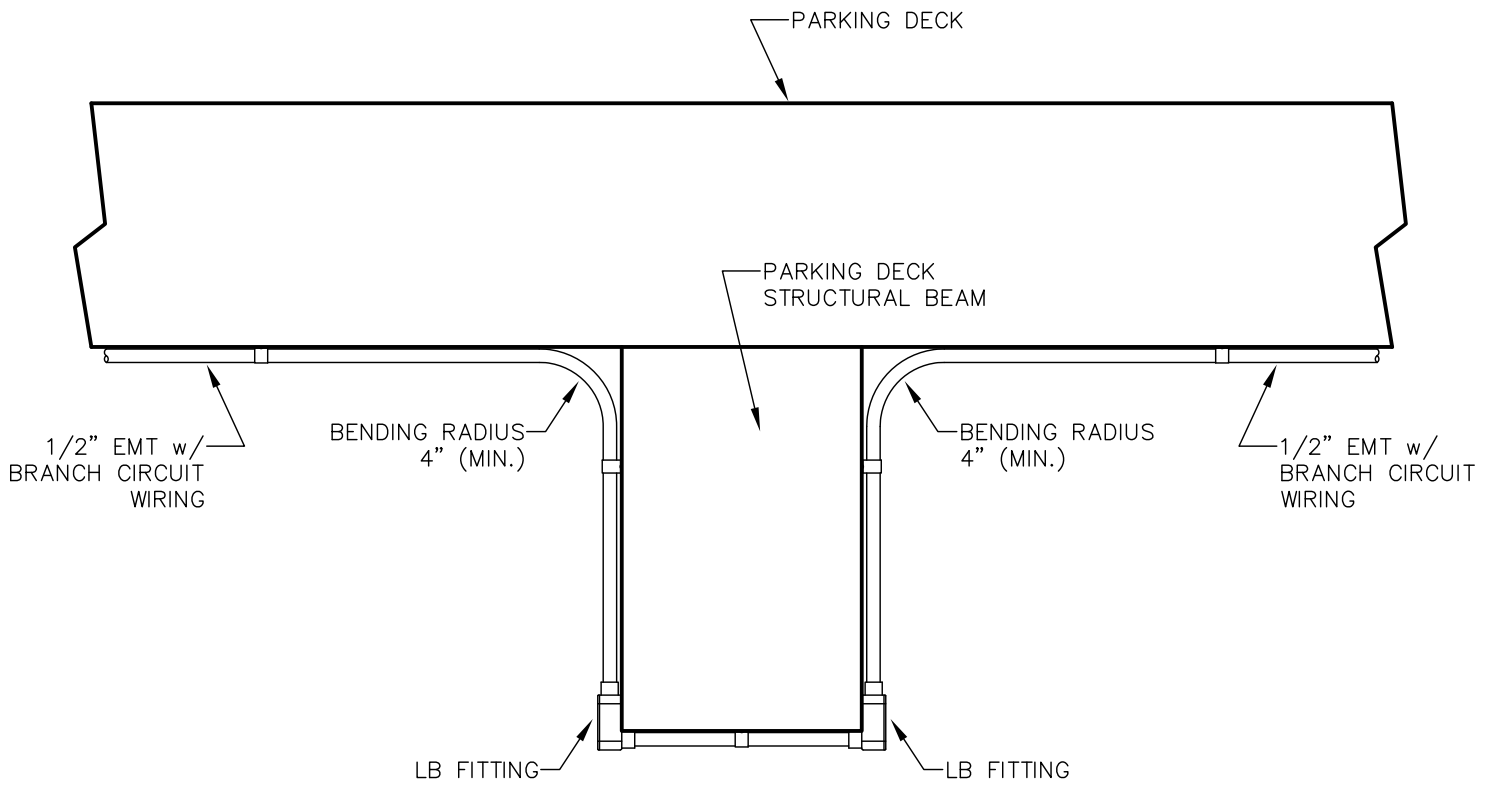

DETAIL — CONDUIT INSTALLATION ON SURFACE OF STRUCTURAL BEAMS

NOT TO SCALE

SKETCH:

SK-E1

PROJECT TITLE: BULL STREET GARAGE LED LIGHTING RETROFIT H27-Z042



CONDUIT INSTALLATION ON SURFACE OF STRUCTURAL BEAMS
University of South Carolina