

The following Addendum items, clarifications, and specifications shall be incorporated into and made a part of the bidding and contract documents:

Several questions have been asked by contractors and they are listed below along with responses in **RED**.

Item #1: Bid Sign In sheets are attached.

Item #2: Sheet A101 detail Section 3 denotes using RX waterstop by WR Meadows on CMU pool wall construction. Will bell waterstop be admissible to ensure no blow out from the RX?

Response: The fountain wall construction has been revised to reflect a 10" poured in place concrete basin wall, please bid the RX waterstop system for bid purposes.

Item #3: The Roman sidewall overflow detail on sheet WFD-1 item 6 denotes a 10 inch minimum wall thickness. The dimensioned wall thickness on sheet A101 is 7-5/8 inches. **Response: The fountain wall construction has been revised to reflect a 10" poured in place concrete basin wall, please bid the RX waterstop system for bid purposes. See attached PDF file of section.**

Item #4: Sheet A101 detail 2 indicates three hoof prints. Sheet WFM-1 indicates 4. Is one hoof raised?

Response: Yes, one hoof is raised.

Item #5: The bid form denotes 45 day duration for the project. Section 011000 Summary denotes 100 day duration to Substantial Completion. Please clarify. **Response: 45 day duration for the project is accurate.**

Item #6: Supplemental Conditions 16.2 denotes Cash Allowances as NONE. Section 012100 Allowances denotes an \$11,300 General Contingency Allowance. Please clarify **Response: Please allow for \$5,000.00 General Contingency Allowance.**

Item #7: Please clarify extent of temporary facilities, utilities, etc. Supplemental Conditions 16.5 has NONE for signage, office trailer, utilities, restroom. Section 015000 Temporary Facilities talks about both contractor paying for water and power and about using Owner's existing water and power and use of Owner's toilets if cleaned. 015000 also talks about telephones, computers, temp offices, and project sign. Please clarify what is required for the project. **Response: Delete entirety of Section 015000 Temporary Facilities. Supplemental Conditions 16.5 shall govern. Note: use of Owner's toilets and facilities shall not be allowed. Contractor shall provide adequate temporary facilities for workers .**

Item #8: Section 016750 Change Procedures 1.6 the allowable markup on changes differs from Supplemental Conditions item 3.54. Please clarify **Response: Supplemental Conditions item 3.54 shall govern.**

Item #9: Section 017419 talks of a Waste Management Plan and reports for recycling, etc. Does a project of this size warrant such a plan and formal reports? **Response: delete reference to Waste Management Plan and Reports. Contractor shall take great care to dispose of properly and recycle materials as necessary any demolition and construction debris. No construction waste shall be allowed to remain on USC Aiken grounds.**

Item #10: Horse Sculpture has been purchased by owner and has been stored in owner designated storage area. At the proper time, within 24 hours of required installation by GC, the Horse Sculpture shall be transported by the Owner to jobsite area adjacent to fountain. It shall be the responsibility of the GC to place and install sculpture into fountain.


Item #11: Face brick and mortar for the masonry work shall be the following:
Cherokee “Berkley” modular size, with Antique Buff mortar in a standard concave joint pattern. This will apply to all brick masonry on the project.

END OF ADDENDUM NO 1

University of South Carolina - Pre Bid Sign In Sheet

Columbia, South Carolina

Project Name & Number: USC Aiken Entrance Landscape Master Plan/Improvements - H29-1340
 Pre Bid Date & Time: June 6, 2013 @ 11 am

Name	Company	Address	Phone #	Email
George Robben	Stewart Builders	237 Charlesfield St Aiken, S.C.	803-648-4605	geo@stewartbuilders.com
Joey Walther	STRC SPECIALTY	212 Kingston Ct Aiken S.C. 29803	803-300-0077	jwalther@athleticbb.net
MIKE SWEATT	AOS SPECIALTY CONTRACTORS	5175 TWO NOTCH RD LEXINGTON, SC 29073	803-798-6831	MIKE@AOSSC.ORG
Charlie Dunlap	Gregory Fountains	2124 College St. Columbia, SC 29205	803.748.1123	adunlap@gregoryfountains.com
Lisa Grost	USCA	Aiken, SC	803-641-2856	lisagrosta@usca.edu
Troy Green	USC-Columbia	743 Greene St Columbia, SC	803-777-8256	green@fmc.sc.edu
	USC-Aiken		803 507 3305	john.rosen@usc.edu
Maquana Brooks	USC - Columbia	743 Greene St. Columbia, SC	803 717. 3596	jbrosken@fmc.sc.edu
Kevin Windham	Windham Services	921 Peliss Rd Peliss SC 29123	803-238-8817	WindhamServices@aol.com

* Please make sure you list your company name as registered with LLC.
 * By signing and providing your email address, you are authorizing the University of South Carolina to send you information electronically.


University of South Carolina - Pre Bid Sign In Sheet

Columbia, South Carolina

Project Name & Number: USC Aiken Entrance Landscape Master Plan/Improvements - H29-1340
 Pre Bid Date & Time: June 6, 2013 @ 11 am

Name	Company	Address	Phone #	Email
W McChae	SITEC LLC	217 Fairfield Street Aiken, SC 29801	803-507-1839 906 840 3980	SITEC@NETLSONTHA.NET David.Sitec@ netlsontha com.net
Traw's Spines	Pave-Way of Augusta	306 Silver Bluff Rd Aiken, SC 29803	803-642- 6396	Info@pavewayofaugusta.com
KEVIN KOTELIOS	JOHNSON, KASCHNER & ASSOC.	1296 Broad St. Augusta, GA 30901	706-724-5756	kkotelios@thejka.com kkotelios@THEJKA GROUP.COM

* Please make sure you list your company name as registered with LLR.
 * By signing and providing your email address, you are authorizing the University of South Carolina to send you information electronically.

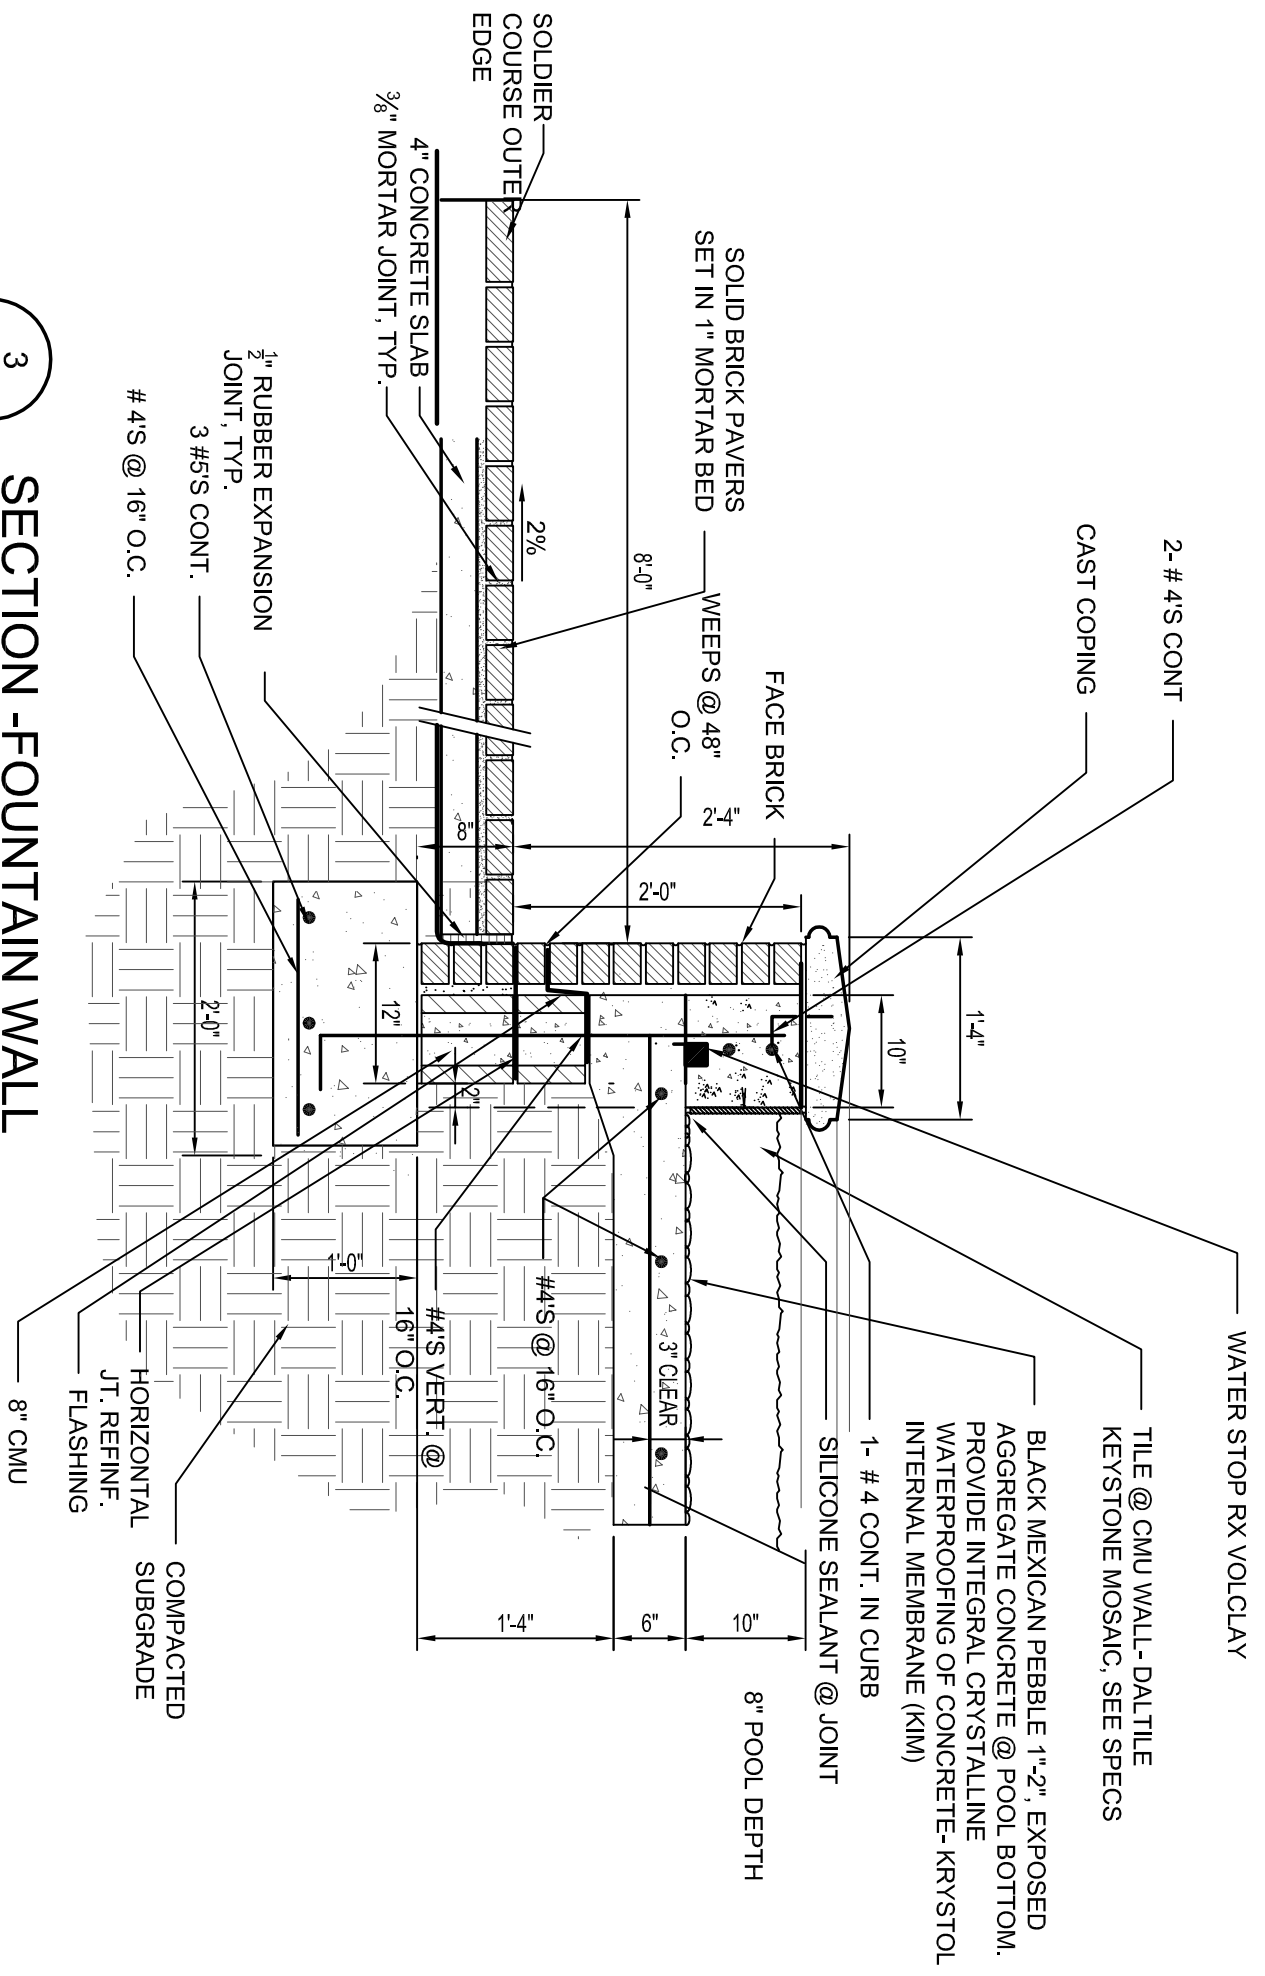

SECTION - FOUNTAIN WALL

3

A101

SCALE: 1/2"=1'-0"