

NOTE:  
IT IS CONTRACTORS RESPONSIBILITY TO VERIFY THAT  
THEY AND THEIR SUBCONTRACTORS HAVE THE  
CORRECT/MOST UP-TO-DATE PLANS AVAILABLE.



UNIVERSITY OF  
SOUTH CAROLINA


**SITE CONSTRUCTION DRAWINGS FOR**  
**UNIVERSITY OF SOUTH CAROLINA**  
**UPSTATE CAMPUS ENTRANCE AND INFRASTRUCTURE**  
**H34-9530**

**PREPARED FOR:**


**UNIVERSITY OF SOUTH CAROLINA**  
FACILITIES DESIGN AND CONSTRUCTION  
743 GREENE STREET  
COLUMBIA, SOUTH CAROLINA 29208  
803.777.3126

## SHEET INDEX:

<b>C1</b>	<b>COVER AND INDEX SHEET</b>
<b>C2</b>	<b>SITE 1 PLAN</b>
<b>C3</b>	<b>SITE 2 PLAN</b>
<b>C4</b>	<b>DETAIL SHEET</b>
<b>C5</b>	<b>DETAIL SHEET</b>

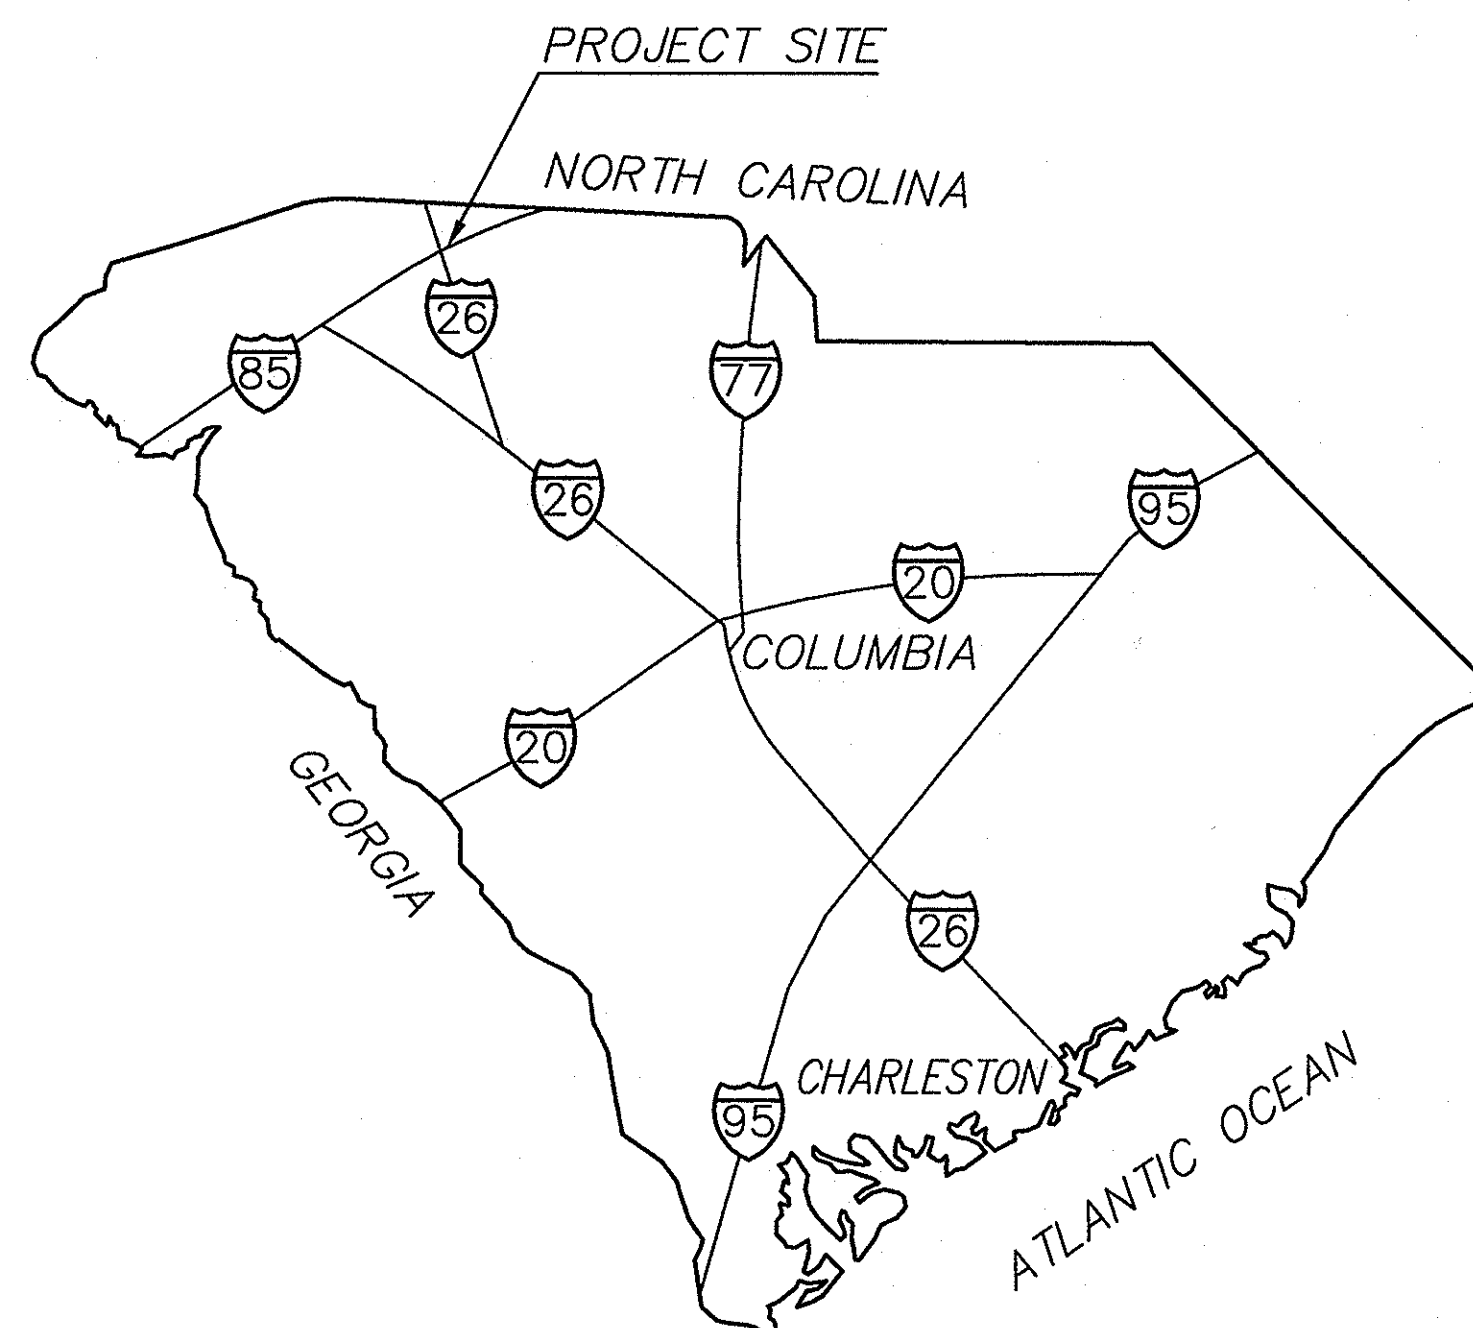


STATE OF SOUTH CAROLINA MAP  
NOT TO SCALE

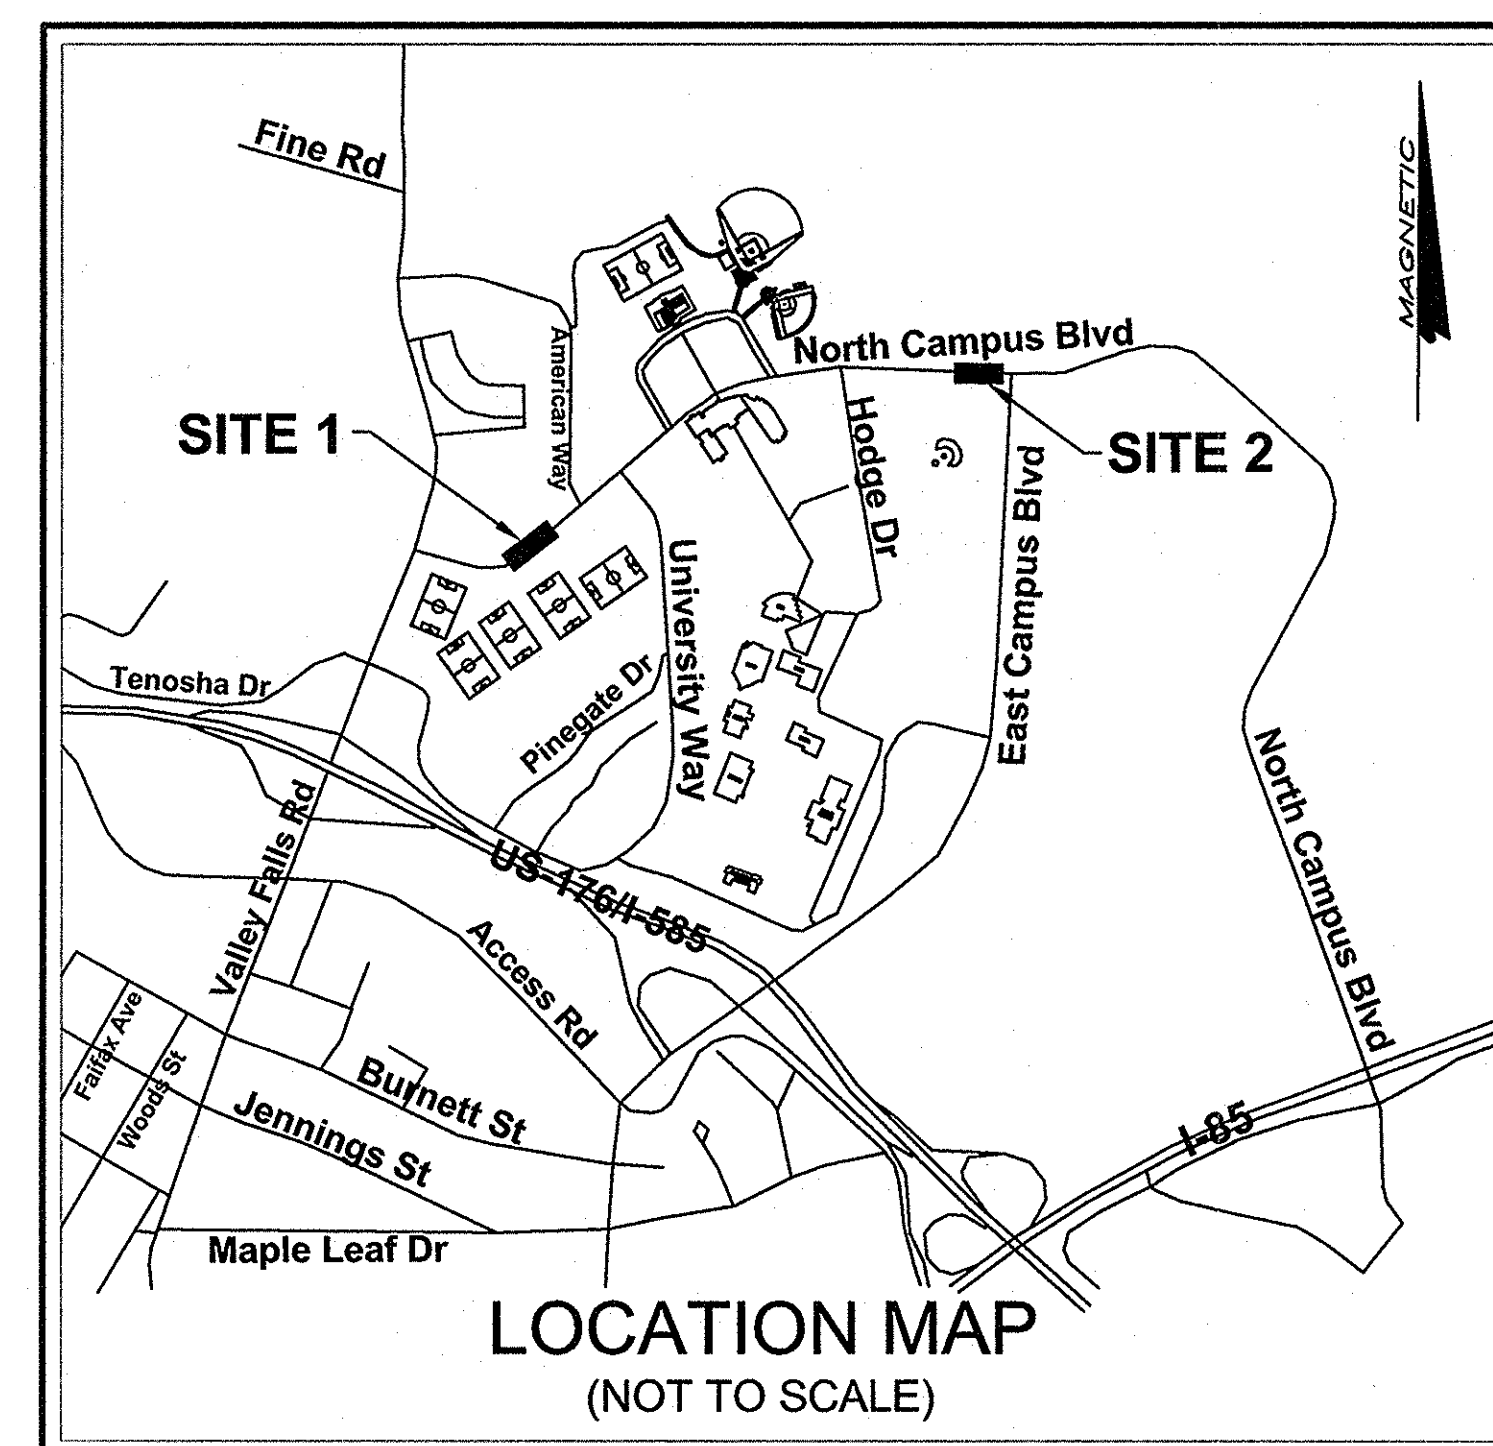

**LOCATION MAP**  
(NOT TO SCALE)

**NOTE TO CONTRACTOR:**  
CONTRACTOR SHALL NOTIFY PUPS, METROPOLITAN  
WATER DISTRICT (864-503-0822) AND USC UPSTATE  
FACILITIES MANAGEMENT (864-503-5500) A MINIMUM  
THREE(3) DAYS PRIOR TO DIGGING.

**The Palmetto Utility Protection Service, Inc.**

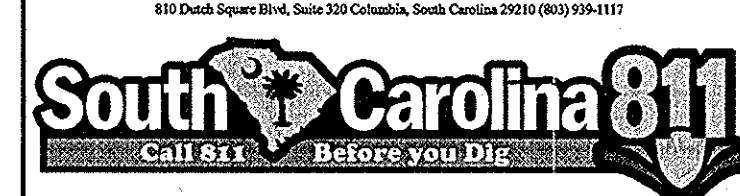


3 DAYS BEFORE DIGGING IN SOUTH CAROLINA  
**CALL 811**



CONTRACTOR SHALL CONTACT THE UNDERGROUND LOCATORS EVERY 10 DAYS FOR AN UPDATE TO UTILITY LOCATIONS

**NOTE:**

INFORMATION REGARDING THE REPUTED PRESENCE, SIZE, CHARACTER AND LOCATION OF EXISTING UNDERGROUND UTILITIES AND STRUCTURES WAS OBTAINED FROM LOCAL UTILITY COMPANIES AND AVAILABLE DRAWINGS SUPPLIED BY THE OWNER AND IS SHOWN HEREON. THERE IS NO CERTAINTY OF THE ACCURACY OF THIS INFORMATION AND IT SHALL BE CONSIDERED IN THAT REGARD AS BEING INFORMATION RECEIVED FROM OTHER SOURCES. THE UNDERSIGNED HAS NO KNOWLEDGE OF ANY FACTS THAT WOULD LEAD US TO CONCLUDE THAT THE INFORMATION IS NOT ACCURATE, BUT UTILITIES AND STRUCTURES NOT SHOWN MAY BE ENCOUNTERED, THE OWNER, HIS EMPREES, HIS CONSULTANTS, HIS ASSIGNS AND HIS CONTRACTORS SHALL HEREBY DISTINGUISHLY UNDERSTAND THAT COWI AND DINWIGIS, INC. IS NOT RESPONSIBLE FOR CORRECTNESS OR SUFFICIENCY OF THE UNDERGROUND INFORMATION, INFORMATION WITH RESPECT TO ABOVE GROUND MONUMENTS OF SUCH UTILITIES IS BASED UPON ACTUAL FIELD SURVEY.

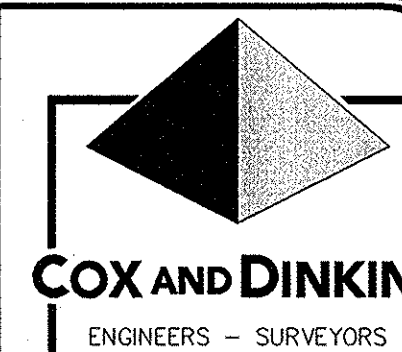

**COX AND DINKINS, INC**  
724 BELTLINE BLVD.  
COLUMBIA, SC 29205  
803-254-0518  
Fax: 803-765-0993  
Email: [cdinc@coxanddinkins.com](mailto:cdinc@coxanddinkins.com)

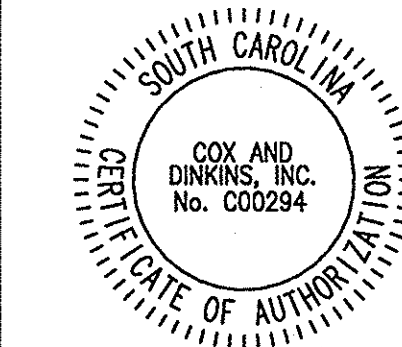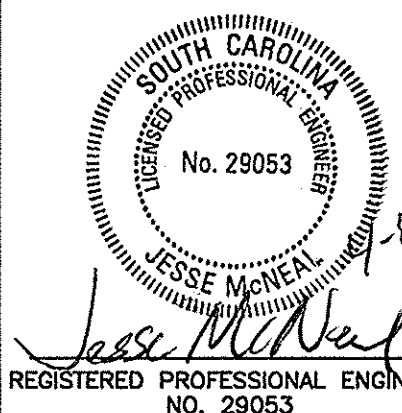

**CERTIFICATE OF AUTHORIZATION**

[illegible]

DEVELOPER:

UNIVERSITY OF SOUTH CAROLINA  
Facilities Design and Construction  
743 Green Street  
Columbia, SC 29208  
803.777.5811

PROJECT CONTACT  
Fred Scott  
864.503.5538

PROJECT: UNIVERSITY OF SOUTH CAROLINA - UPSTATE  
CAMPUS ENTRANCE AND INFRASTRUCTURE  
H34-9530

LOCATED NEAR SPARTANBURG  
SPARTANBURG COUNTY, SOUTH CAROLINA

---

[illegible]

TMS	
BOOK Y58-24-27	SF NO.
PROJECT NO. 1693	SHEET NO. <b>C1</b> of
DATE 04/08/2013	