

NOTE:
IT IS CONTRACTORS RESPONSIBILITY TO VERIFY THAT
THEY AND THEIR SUBCONTRACTORS HAVE THE
CORRECT/MOST UP-TO-DATE PLANS AVAILABLE.



SITE CONSTRUCTION DRAWINGS FOR

UNIVERSITY OF SOUTH CAROLINA

NORTH CAMPUS BLVD. REPAIR/IMPROVEMENTS


H34-I360

PREPARED FOR:


UNIVERSITY OF SOUTH CAROLINA
FACILITIES DESIGN AND CONSTRUCTION
743 GREENE STREET
COLUMBIA, SOUTH CAROLINA 29208
803.777.3126

SHEET INDEX:

C0	COVER AND INDEX SHEET
C1	REPAVING/REHABILITATION PLAN
C2	REPAVING/REHABILITATION PLAN
C3	REPAVING/REHABILITATION PLAN
C4	REPAVING/REHABILITATION PLAN
C5	DETAIL SHEET

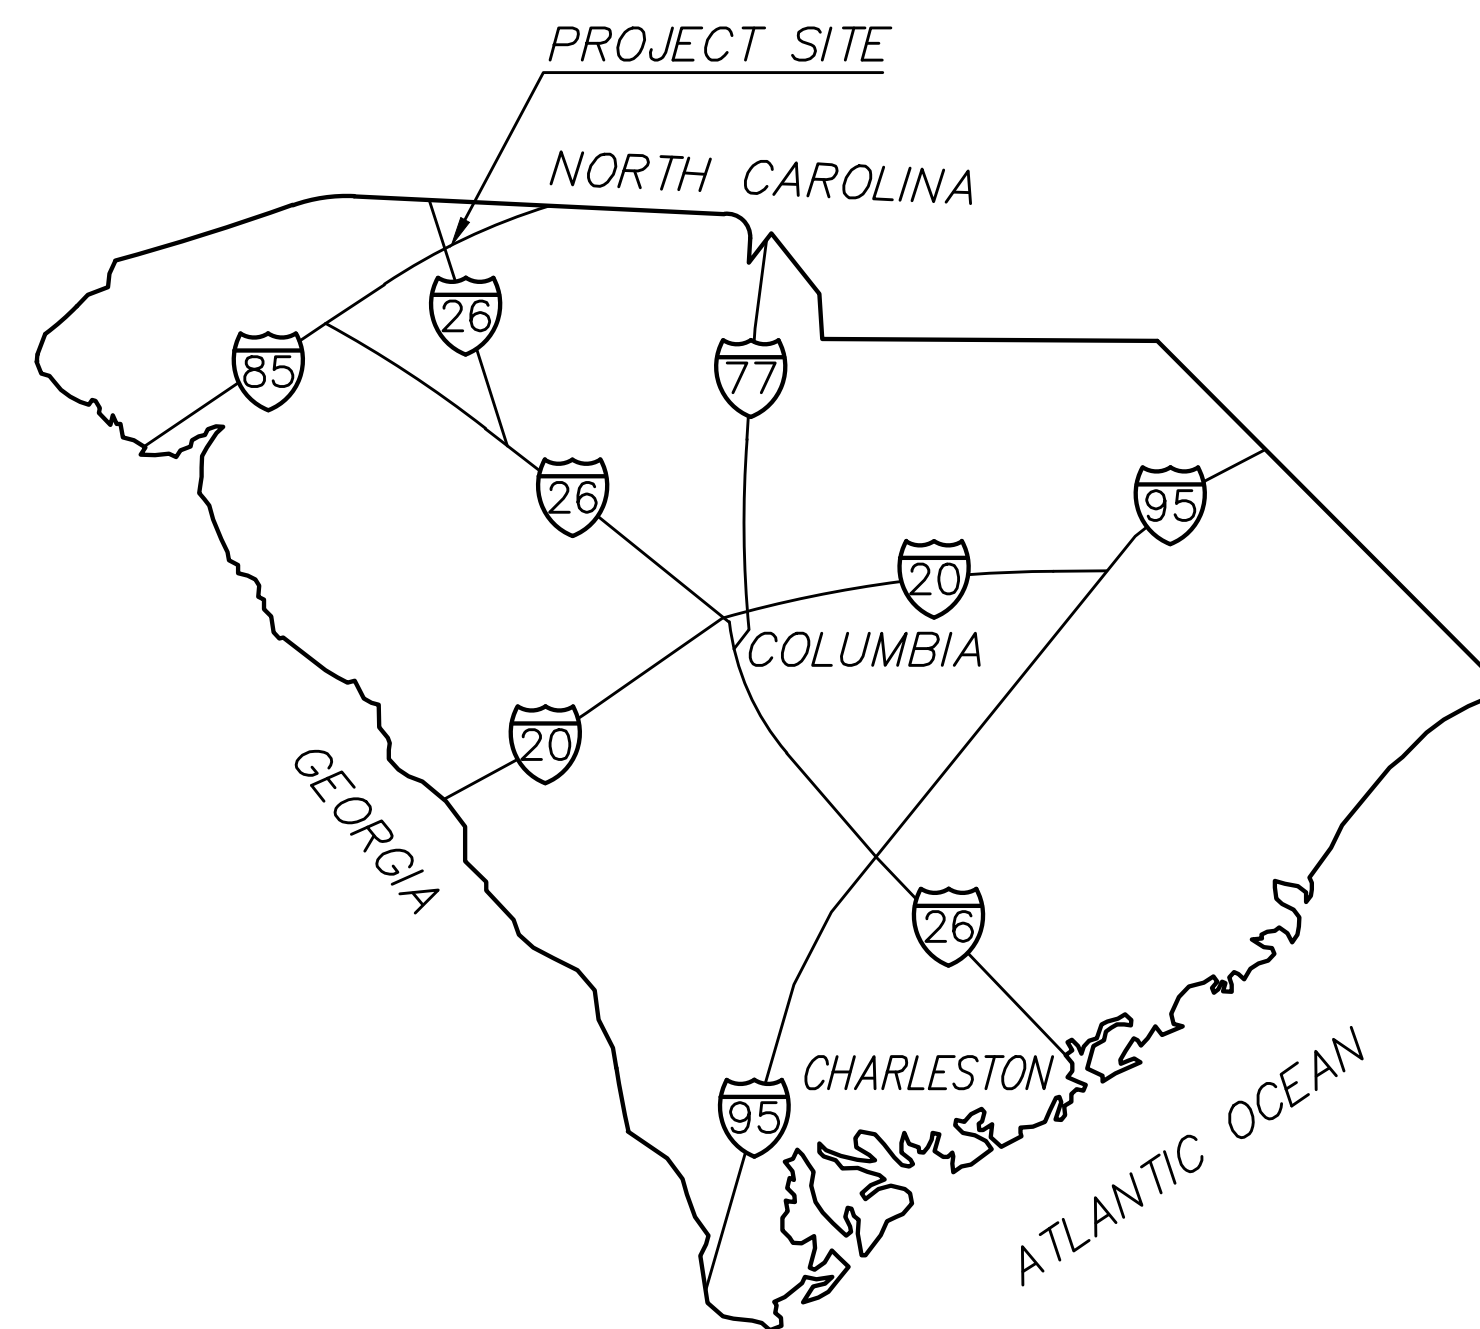

STATE OF SOUTH CAROLINA MAP
NOT TO SCALE

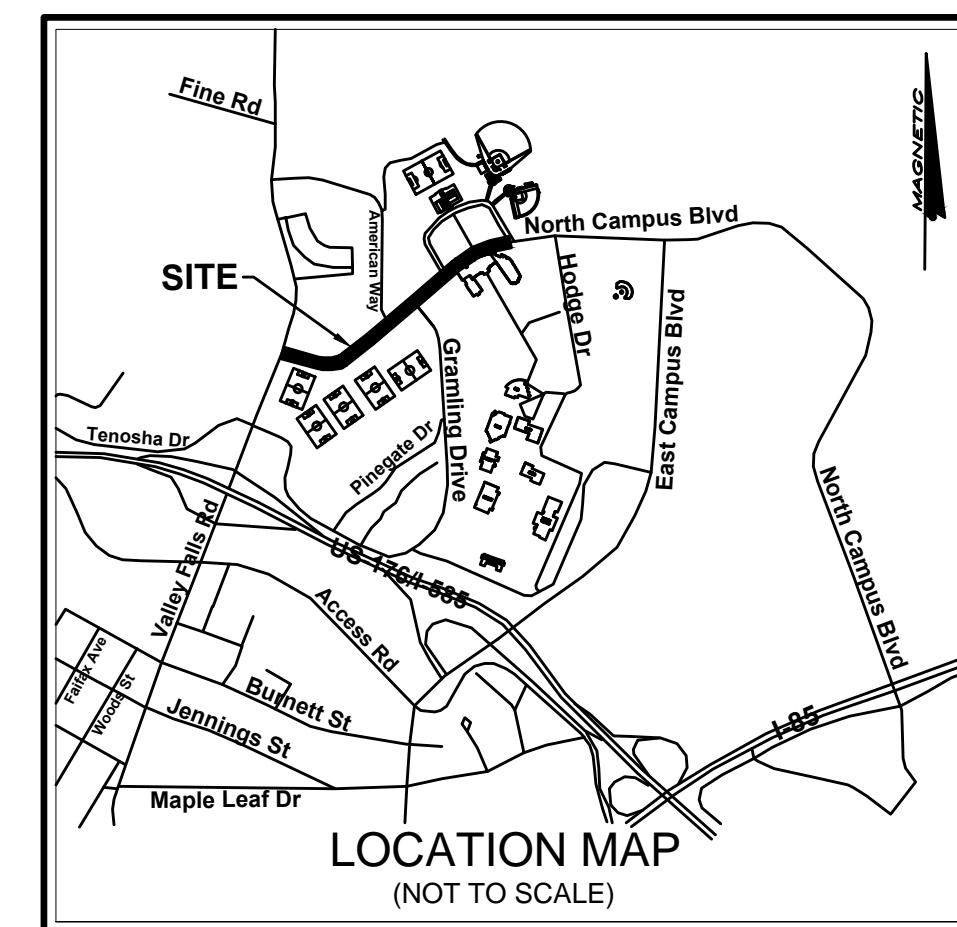

LOCATION MAP
(NOT TO SCALE)

NOTE TO CONTRACTOR:
CONTRACTOR SHALL NOTIFY PUPS, METROPOLITAN
WATER DISTRICT (864-503-0822) AND USC UPSTATE
FACILITIES MANAGEMENT (864-503-5500) A MINIMUM
THREE(3) DAYS PRIOR TO DIGGING.

The Palmetto Utility Protection Service, Inc.
8011 Beach Square Blvd., Suite 100 Columbia, South Carolina 29201 (803) 899-1117

3 DAYS BEFORE DIGGING IN SOUTH CAROLINA
CALL 811
CONTRACTOR SHALL CONTACT THE UNDERGROUND LOCATORS EVERY
10 DAYS FOR AN UPDATE TO UTILITY LOCATIONS.

NOTE:
INFORMATION REGARDING THE REPUTED PRESENCE, SIZE, CHARACTER AND LOCATION OF
EXISTING UNDERGROUND UTILITIES AND STRUCTURES WAS OBTAINED FROM LOCAL UTILITY
COMPANIES AND AVAILABLE DRAWINGS SUPPLIED BY THE OWNER AND IS SHOWN HEREON. THERE
IS NO CERTAINTY OF THE ACCURACY OF THIS INFORMATION AND IT SHALL BE CONSIDERED IN THAT
LIGHT BY THOSE USING THIS DRAWING. HOWEVER, COX AND DINKINS, INC. HAS NO NOTICE OR
KNOWLEDGE OF ANY FACTS THAT WOULD LEAD US TO CONCLUDE THAT THE INFORMATION IS NOT
ACCURATE. BUT UTILITIES AND STRUCTURES NOT SHOWN MAY BE ENCOUNTERED. THE OWNER,
HIS EMPLOYEES, HIS CONSULTANTS, HIS ASSIGNS AND HIS CONTRACTORS SHALL HEREBY
DISTINCTLY UNDERSTAND THAT COX AND DINKINS, INC. IS NOT RESPONSIBLE FOR THE
CORRECTNESS OR SUFFICIENCY OF THE UNDERGROUND INFORMATION. INFORMATION WITH
RESPECT TO ABOVE GROUND MONUMENTS OF SUCH UTILITIES IS BASED UPON ACTUAL FIELD
MEASUREMENTS AND OBSERVATIONS, AND IS SHOWN HEREON.



COX AND DINKINS, INC.
724 BELTLINE BLVD.
COLUMBIA, SC 29205
803-254-0518
Fax: 803-765-0993
Email: cdinc@coxanddinkins.com

REGISTERED PROFESSIONAL ENGINEER
No. 14890



CERTIFICATE OF AUTHORIZATION SEAL

REVISIONS	DESCRIPTION
No.	DATE

DEVELOPER:
UNIVERSITY OF SOUTH CAROLINA
Facilities Design and Construction
743 Green Street
Columbia, SC 29208
803.777.5811
PROJECT CONTACT:
Fred Scott
864.503.5538

BID SET

UNIVERSITY OF SOUTH CAROLINA UPSTATE
NORTH CAMPUS BOULEVARD REPAIR / IMPROVEMENTS
STATE PROJECT H34-I360
LOCATED IN SPARTANBURG
SPARTANBURG COUNTY, SOUTH CAROLINA

COVER

TMS	6-08-00-010-01	SF NO.	N/A
BOOK	Y-58-24	SHEET NO.	C0 of 6
PROJECT NO.	1703	DATE	5/10/2013

G:\Proj\1703 USC Update\Drawings\1703 DETAILS.dwg, Plotted By: dkh, Plotted: May 14, 2013 - 1:56pm