

Amendment One



UNIVERSITY OF SOUTH CAROLINA

AMENDMENT ONE TO SOLICITATION

TO: All Suppliers

FROM: Juaquana Brookins, Procurement Manager

SUBJECT: SOLICITATION NUMBER: USC-IFB-2956-JB

DESCRIPTION: USC Strom Thurmond Wellness & Fitness Center Signage & Graphics

DATE: April 20, 2016

This Amendment One modifies the Invitation for Bids only in the manner and to the extent as stated herein.

Revised Drawing 8.0

BIDDER SHALL ACKNOWLEDGE RECEIPT OF AMENDMENT NO. 1 IN THE SPACE PROVIDED BELOW AND RETURN IT WITH THEIR BID RESPONSE. FAILURE TO DO SO MAY SUBJECT BID TO REJECTION.

Authorized Signature

Name of Offeror

Date

Amendment One

Attached


Revised Sheet 8.0

MATERIALS & SPECIFICATIONS


A - (LAYER 1) APPLIED VINYL COPY, V2
 B - (LAYER 2) APPLIED VINYL COPY, V2

INSTALL:
 - LAYERED 1ST SURFACE APPLICATION

M. - RACQUETBALL ID

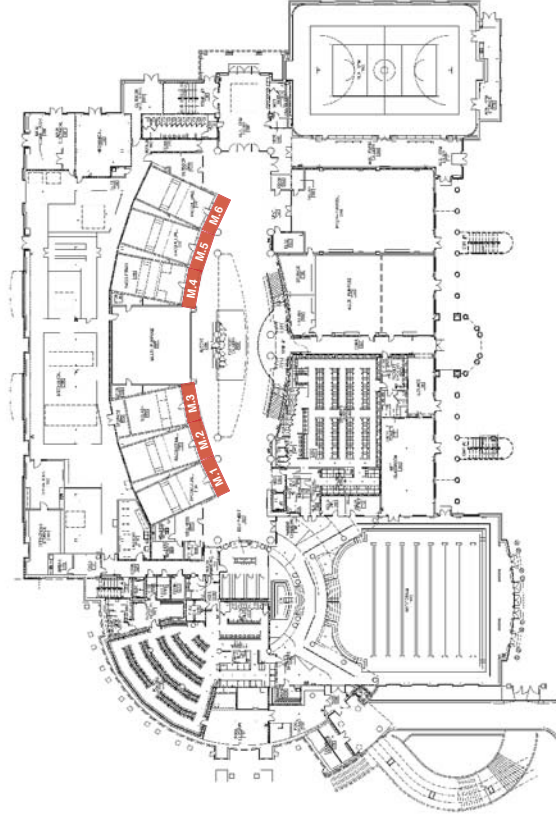

8 M. Racquetball ID - Key Plan
 SCALE: NTS

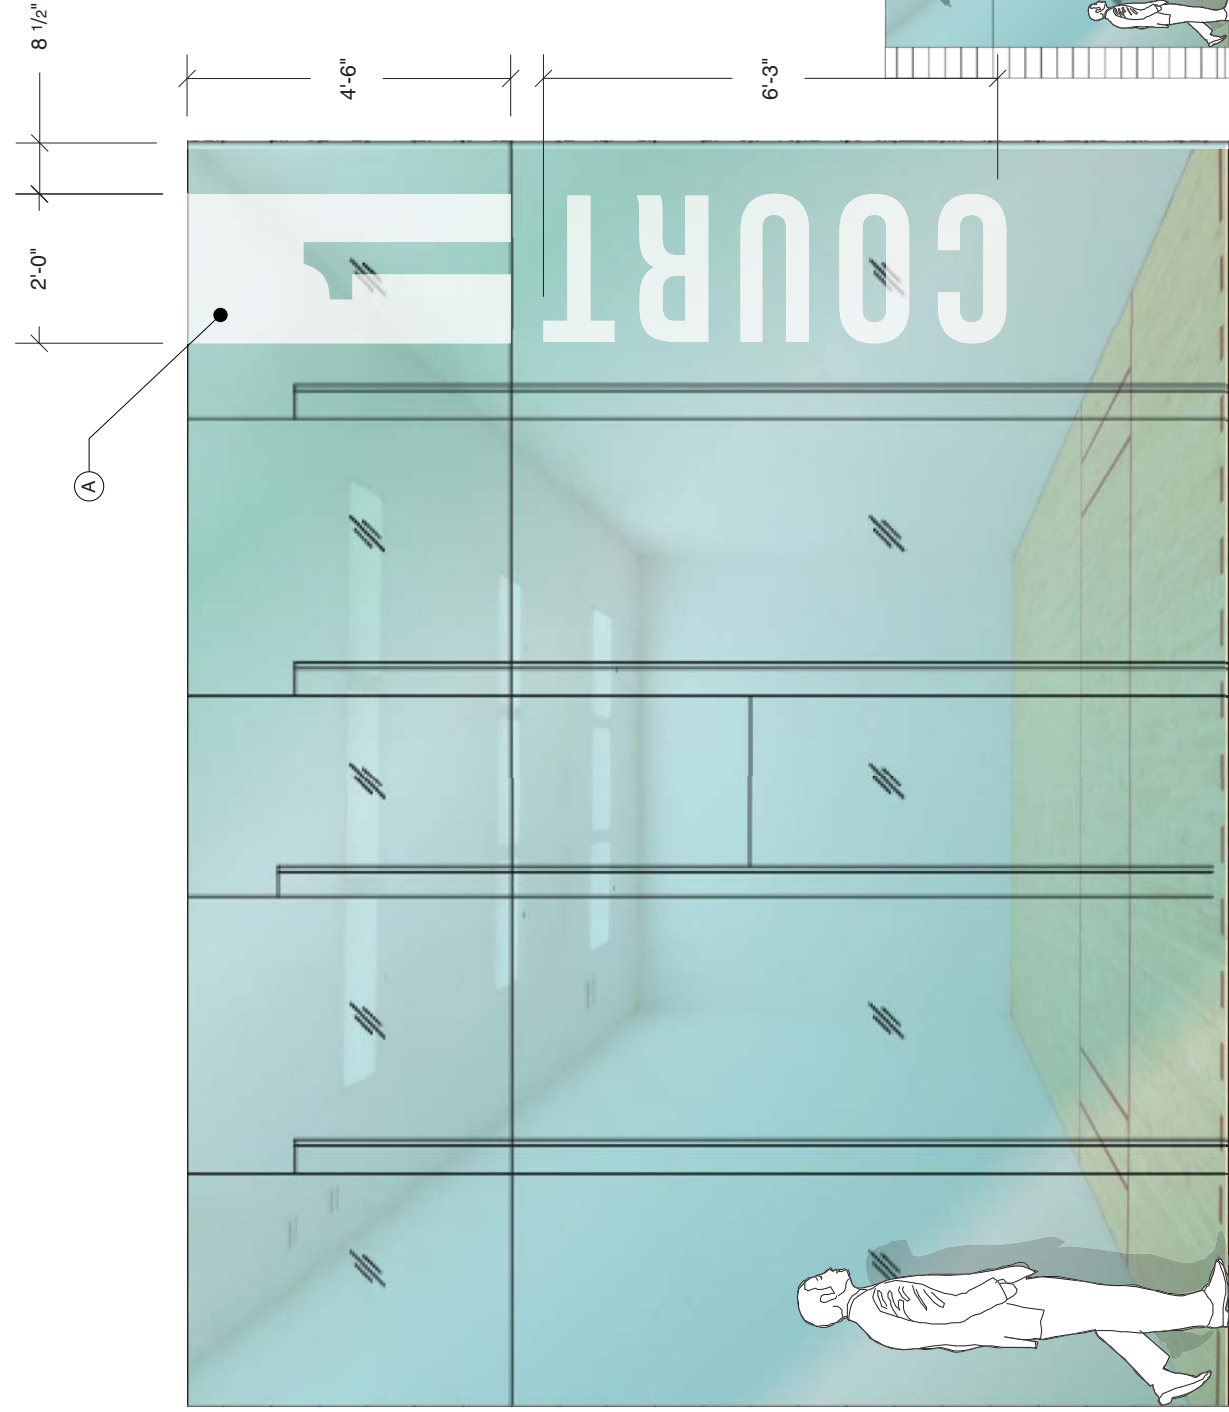

1 M.1 Racquetball ID - Front Elevation
 SCALE: 3/8" = 1'



2 M.2 Racquetball ID - Front Elevation
 SCALE: 1/8" = 1'



3 M.3 Racquetball ID - Front Elevation
 SCALE: 1/8" = 1'



4 M.4 Racquetball ID - Front Elevation
 SCALE: 1/8" = 1'



5 M.5 Racquetball ID - Front Elevation
 SCALE: 1/8" = 1'



6 M.6 Racquetball ID - Front Elevation
 SCALE: 1/8" = 1'

PROJECT NO: 31905.00

TITLE: USC Strom Graphics & Signage

SIGN TYPE: M. Racquetball ID

ISSUE DATE: 04.18.16

REV.#: 1

DRAWN BY: DL/GW/TV