


ISSUE DATE:		MAY 11, 2017
PHASE:		CONSTRUCTION DOCUMENTS
#	DATE	REVISION

FLOOR PLANS -
LEVELS 100 & 200

STATE PROJECT NO. 1702
WTS PROJECT NO. 1702
SHEET

A1.01B

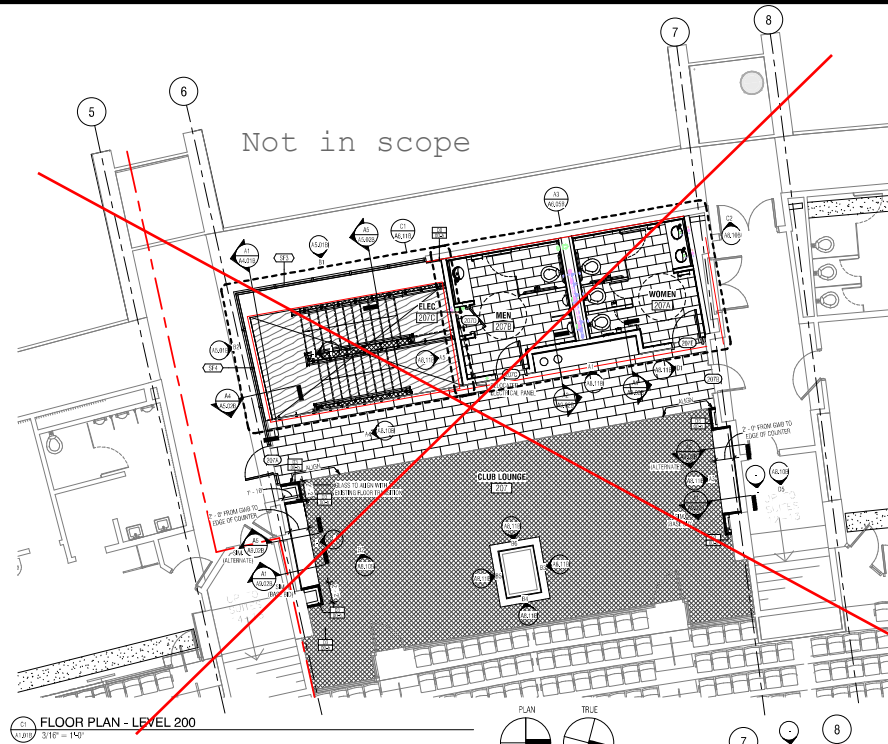

Cabinet 3


Vanity 2 (Alt 1)

Vanity 1
(Alt 1)


Cabinet 4

Cabinet 1

Cabinet 2

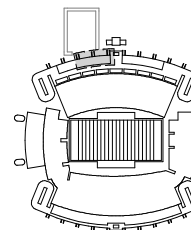


FLOOR PLAN - LEVEL 100
3/16\"/>

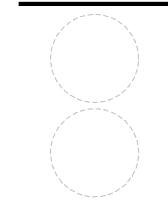


ISSUE DATE:	MAY 11, 2017
BY:	CONSTRUCTION DOCUMENTS
DATE:	REVIEWED:

ENLARGED FLOOR
PLANS


STATE PROJECT NO. 1702
WTS PROJECT NO. A6.01B
SHEET

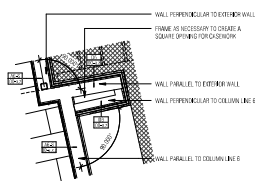

PLAN DETAIL
1/2" = 1'-0"

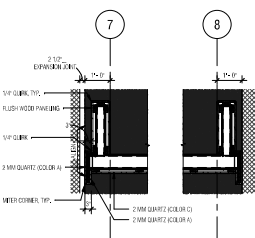


PLAN DETAIL
1/2" = 1'-0"

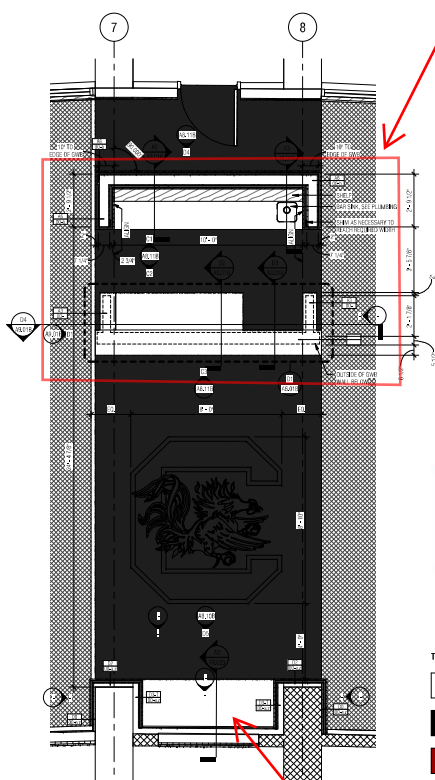

ENLARGED PLAN
3/8" = 1'-0"




TERRAZZO COLOR
TERRAZZO WHITE
TERRAZZO BLACK
TERRAZZO GRAY

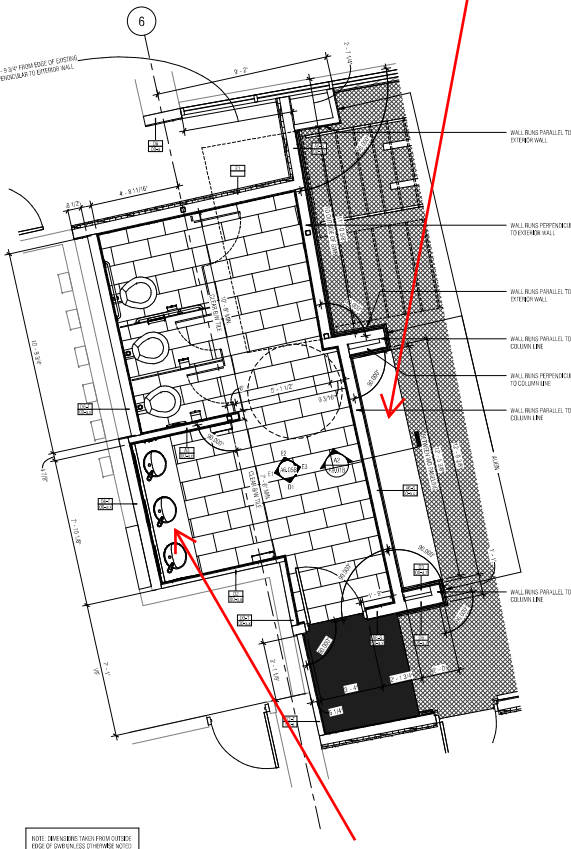

ENLARGED DIMENSION FLOOR PLAN
3/8" = 1'-0"



TERRAZZO COLOR GUIDE:
TERRAZZO WHITE
TERRAZZO BLACK
TERRAZZO GRAY

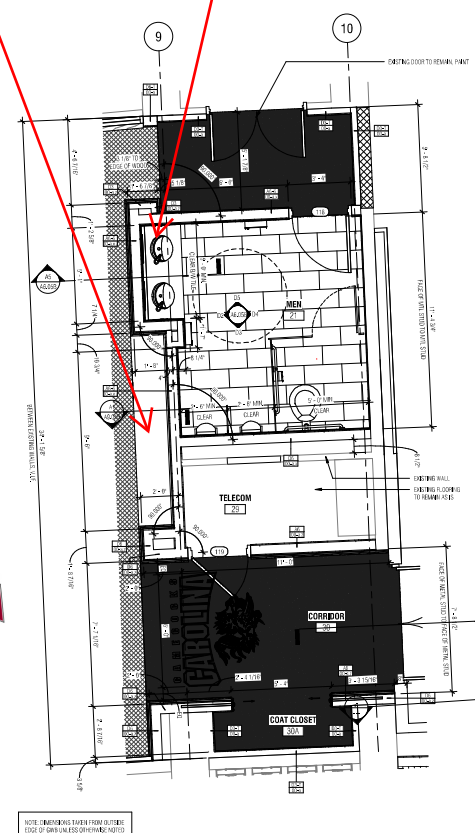

ENLARGED DIMENSION FLOOR PLAN
3/8" = 1'-0"

Cabinet 2

Cabinet 3

Cabinet 1

Cabinet 4

Vanity 2
(Alt 1)

Vanity 1
(Alt 1)

These drawings are the property of Watson Tate Savorly Inc. and shall remain the property of the architect. No part of these drawings shall be reproduced or transmitted in any form or by any means electronic or mechanical, including photocopying, recording, or by any information storage or retrieval system, without prior written permission from the architect.

ISSUE DATE:

MAY 11, 2017

PHASE:

CONSTRUCTION DOCUMENTS


#	DATE	REVISION

ENLARGED TOILET
PLANS &
ELEVATIONS


STATE PROJECT NO. A6.05B
WTS PROJECT NO. 1702 SHEET

TOILET ACCESSORIES			
NO.	ITEM	AMT.	MODEL NO.
TA-1	GLASS MIRROR WITH STAINLESS STEEL CHANNEL FRAME (18" X 36")	BOBBICK	B-1556 SERIES
TA-2	COUNTY MOUNTED AUTOMATIC SOAP DISPENSER	—	FURNISHED BY OWNER
TA-3	18" STAINLESS STEEL GRAB BAR W/ SATIN FINISH (HORIZONTALLY MOUNTED)	BOBBICK	B-4505, 99
TA-4	42" STAINLESS STEEL GRAB BAR W/ SATIN FINISH (HORIZONTALLY MOUNTED)	BOBBICK	B-4506, 99
TA-5	18" STAINLESS STEEL GRAB BAR W/ SATIN FINISH (VERTICALLY MOUNTED)	BOBBICK	B-4508, 99
TA-6	MULTI-ROLL TOILET TISSUE DISPENSER (SURFACE MOUNTED)	—	FURNISHED BY OWNER
TA-7	SURFACE MOUNTED COMBINATION TOWEL AND WASTE UNIT	B-3999	B-3999
TA-8	PAPER TISSUE DISPENSER	BRADLEY	987-36
TA-9	SANITARY WIPER DISPOSAL	BOBBICK	B-4384 AND B-4385
TA-10	RUBBER HOOK	BOBBICK	B-6717


Vanity 1 (Alt 1)

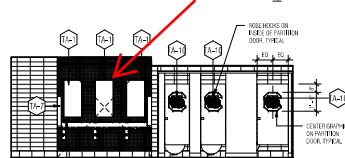

LEVEL 100 - WOMEN
1/4" = 1'-0"

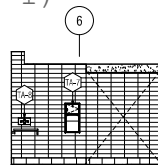


LEVEL 100 - WOMEN
1/4" = 1'-0"

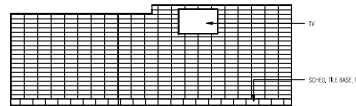


LEVEL 100 - WOMEN
1/4" = 1'-0"


Vanity 2 (Alt 1)

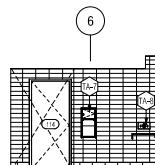


LEVEL 100 - WOMEN
1/4" = 1'-0"

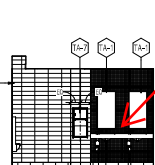


LEVEL 100 - MEN
1/4" = 1'-0"

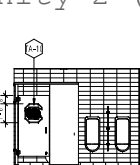


LEVEL 100 - MEN
1/4" = 1'-0"

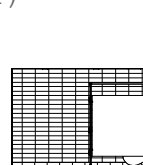


LEVEL 100 - MEN
1/4" = 1'-0"

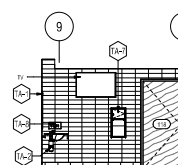


LEVEL 100 - MEN
1/4" = 1'-0"

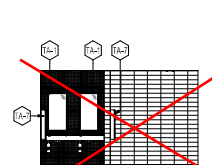


LEVEL 200 - WOMEN
1/4" = 1'-0"

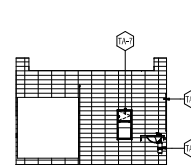


LEVEL 200 - WOMEN
1/4" = 1'-0"

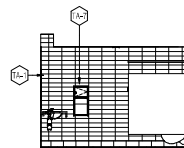


LEVEL 200 - MEN
1/4" = 1'-0"

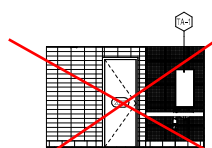


LEVEL 200 - MEN
1/4" = 1'-0"

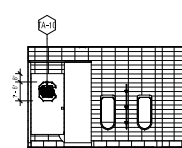


LEVEL 200 - MEN
1/4" = 1'-0"

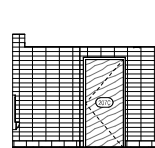


LEVEL 200 - MEN
1/4" = 1'-0"

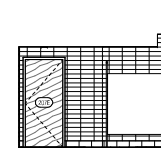


LEVEL 200 - WOMEN
1/4" = 1'-0"

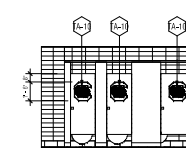


LEVEL 200 - WOMEN
1/4" = 1'-0"

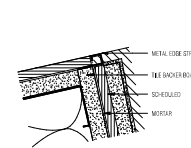


TYP. DETAIL AT OUTSIDE CORNER
6" = 1'-0"

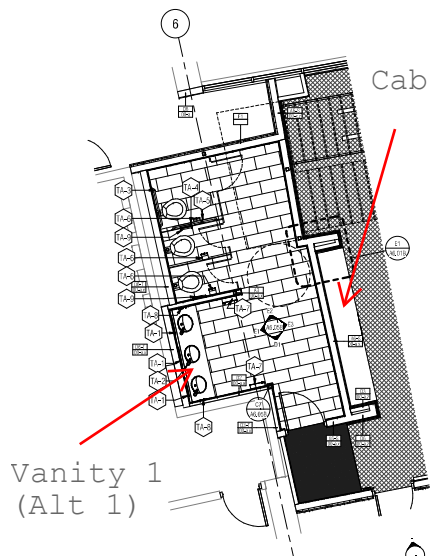


LEVEL 100 - WOMEN
1/4" = 1'-0"

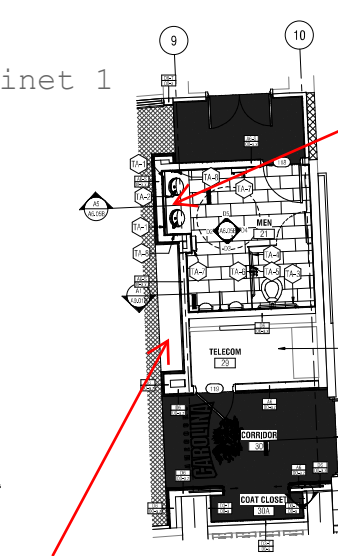

LEVEL 100 - MEN
1/4" = 1'-0"

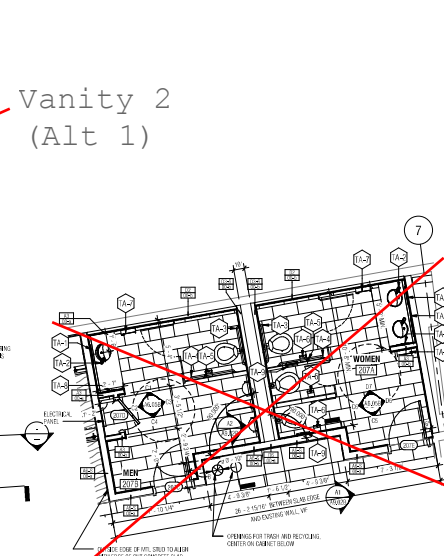

LEVEL 200 RESTROOMS
1/4" = 1'-0"

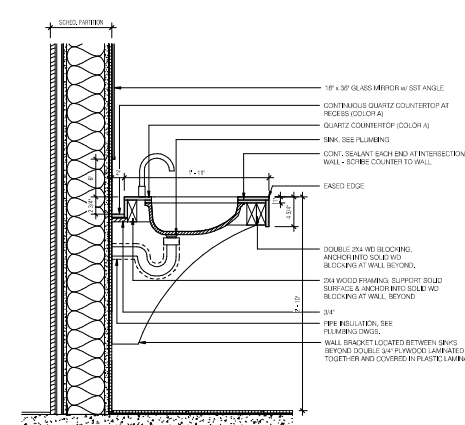

TYPICAL VANITY SECTION
1 1/2" = 1'-0"

Vanities 1 and 2
(Alt 1)

ISSUE DATE:


MAY 11, 2017

PHASE:

CONSTRUCTION DOCUMENTS

#	DATE	REVISION

INTERIOR
ELEVATIONS

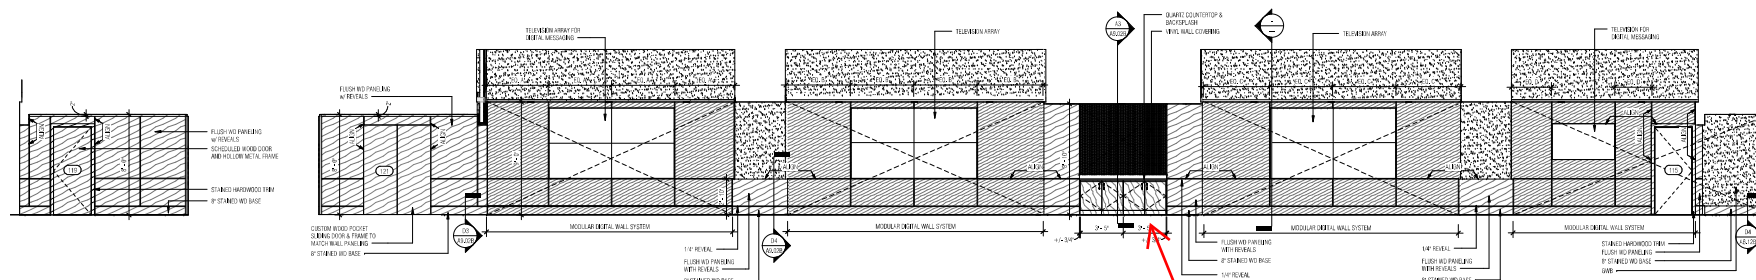

Cabinet 2

1A INT. ELEVATION 1/4" = 1'-0"

1B INT. ELEVATION 1/4" = 1'-0"


1C INT. ELEVATION 1/4" = 1'-0"

1D INT. ELEVATION 1/4" = 1'-0"

1E INT. ELEVATION 1/4" = 1'-0"

1F INT. ELEVATION 1/4" = 1'-0"


1G INT. ELEVATION 1/4" = 1'-0"

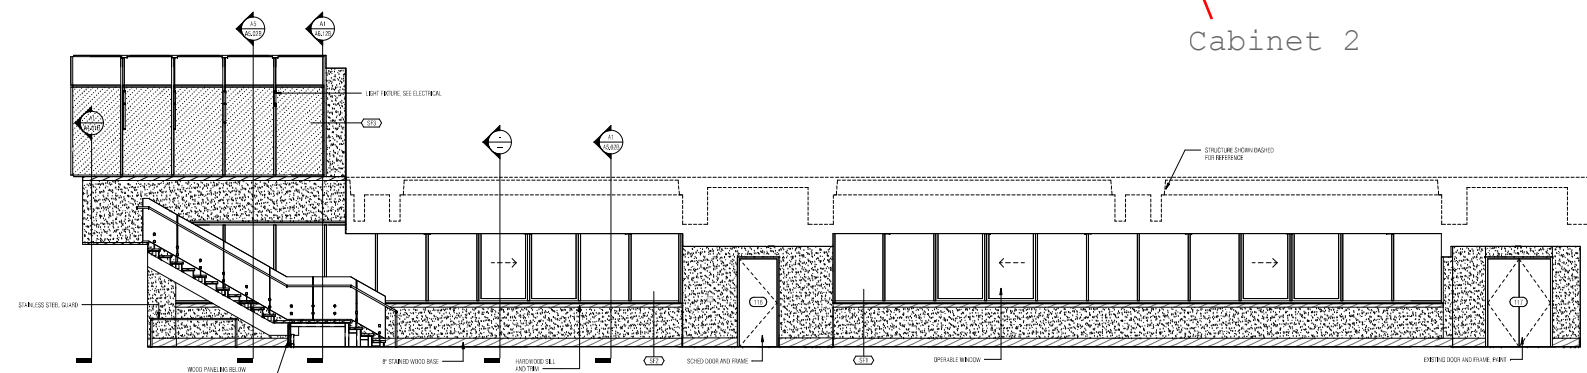

1H INT. ELEVATION 1/4" = 1'-0"


1I INT. ELEVATION 1/4" = 1'-0"

1J INT. ELEVATION 1/4" = 1'-0"

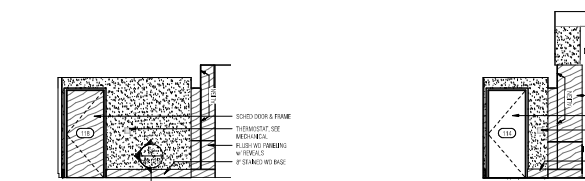


1K INT. ELEVATION 1/4" = 1'-0"

1L INT. ELEVATION 1/4" = 1'-0"

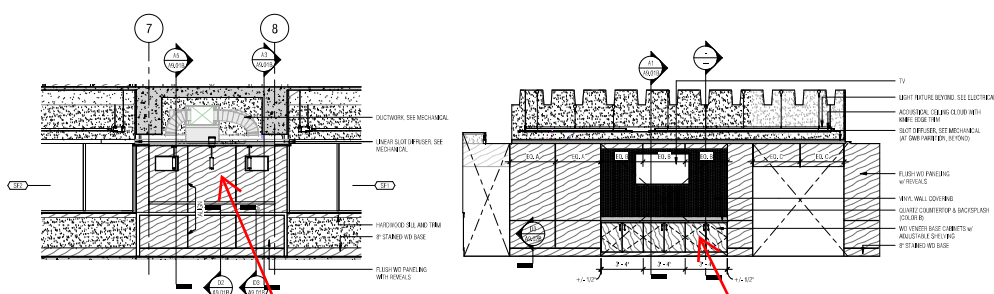

1M INTERIOR SECTION AT BAR 1/4" = 1'-0"

1N NORTH ELEVATION - ENTERTAINMENT SUITE 20 1/4" = 1'-0"

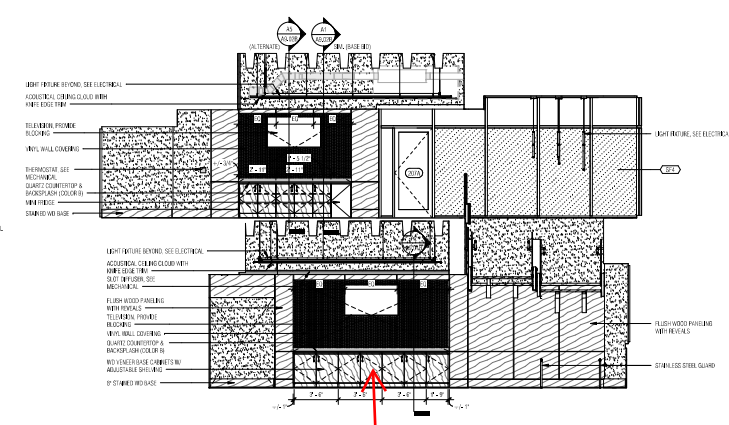

1O INTERIOR ELEVATION 1/4" = 1'-0"

Cabinet 3


Cabinet 4

Cabinet 1



ISSUE DATE		MAY 11, 2017
PHASE:		CONSTRUCTION DOCUMENTS
#	DATE	REVISION


INTERIOR
ELEVATIONS

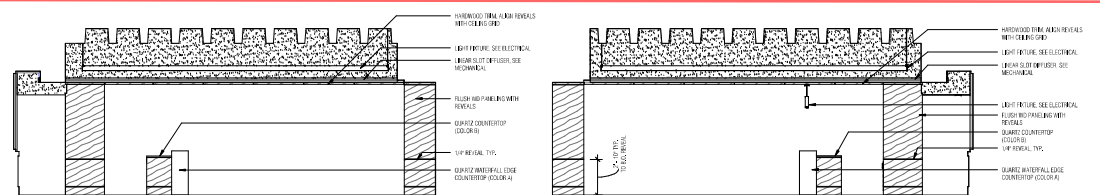


01 NORTH ELEVATION - ENTERTAINMENT SUITE 20 AT BAR
1/4" = 1'-0"

02 SOUTH ELEVATION - ENTERTAINMENT SUITE 20 AT BAR
1/4" = 1'-0"


03 INTERIOR ELEVATION
1/4" = 1'-0"

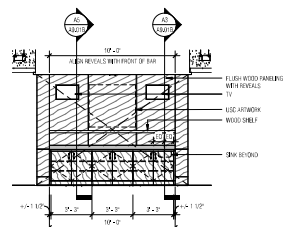

04 INTERIOR ELEVATION
1/4" = 1'-0"

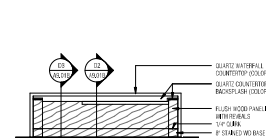


05 INTERIOR ELEVATION
1/4" = 1'-0"

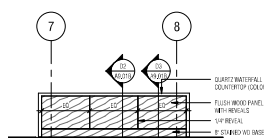


06 INTERIOR ELEVATION
1/4" = 1'-0"


Cabinet 3

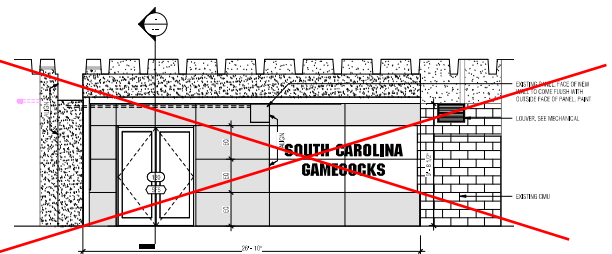


07 INTERIOR ELEVATION
1/4" = 1'-0"

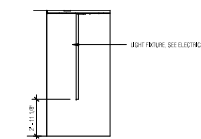


08 INT. ELEVATION
1/4" = 1'-0"

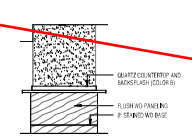


09 INT. ELEVATION
1/4" = 1'-0"

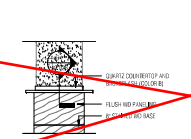


10 INT. ELEVATION
1/4" = 1'-0"

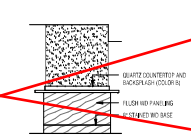


11 INT. ELEVATION
1/4" = 1'-0"

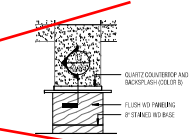


12 INT. ELEVATION
1/4" = 1'-0"

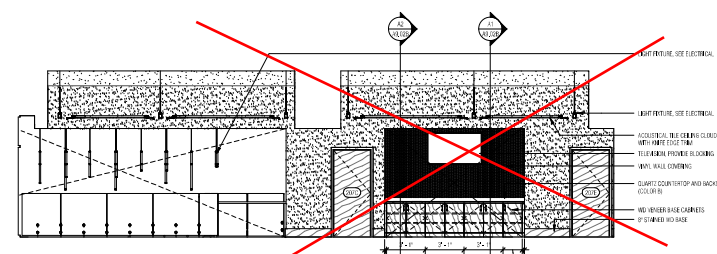

13 INTERIOR ELEVATION
1/4" = 1'-0"

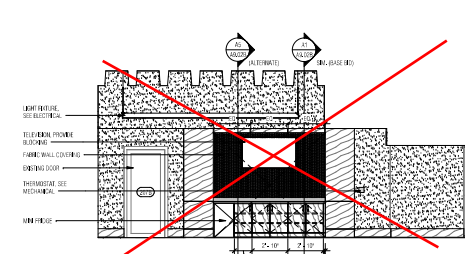

14 INTERIOR ELEVATION
1/4" = 1'-0"

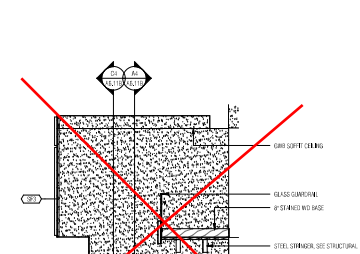


15 INTERIOR ELEVATION
1/4" = 1'-0"


ISSUE DATE: MAY 11, 2017	
PHASE: CONSTRUCTION DOCUMENTS	
#	DATE
1	REVIEW
2	
3	
4	
5	
6	
7	
8	
9	
10	

MILLWORK
DETAILS

STATE PROJECT NO. A9.01B
1702
WTS PROJECT NO. SHEET

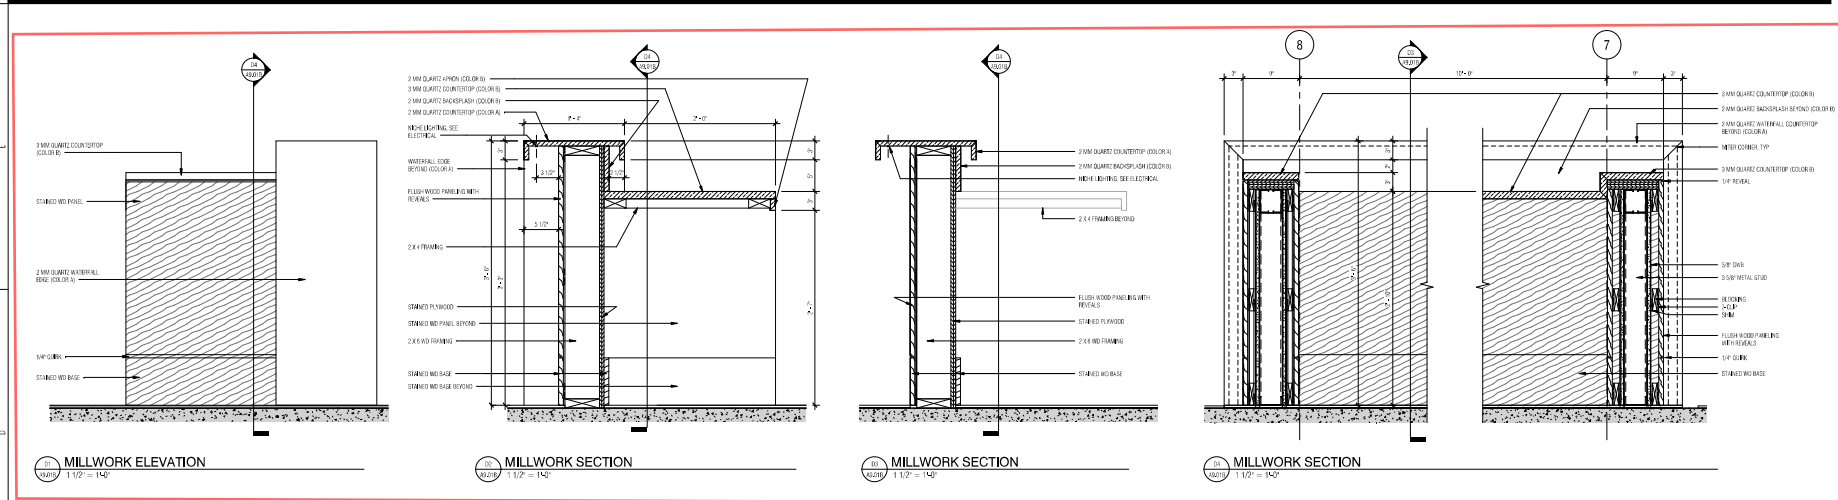


Cabinet 3

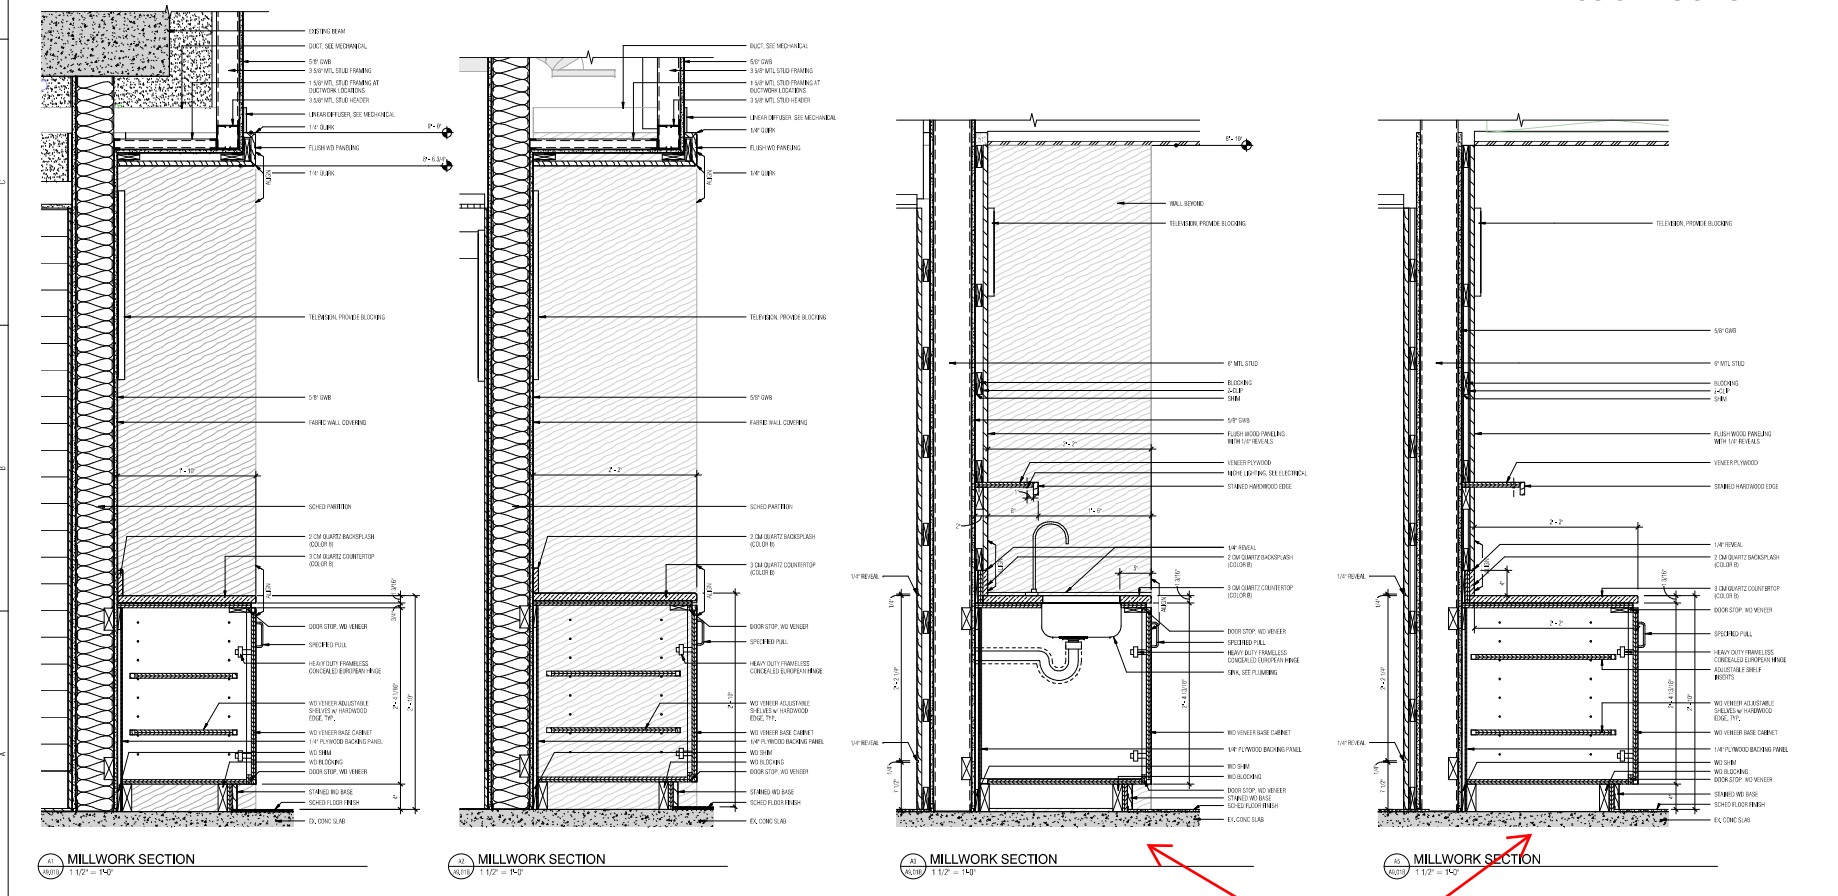

Cabinet 4

Cabinet 1



Cabinet 3

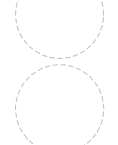

MAY 11, 2017 CONSTRUCTION DOCUMENTS	
ISSUE DATE:	
PHASE:	
#	REVISION

MILLWORK
DETAILS

STATE PROJECT NO. 1702
WTS PROJECT NO. A9.02B
SHEET

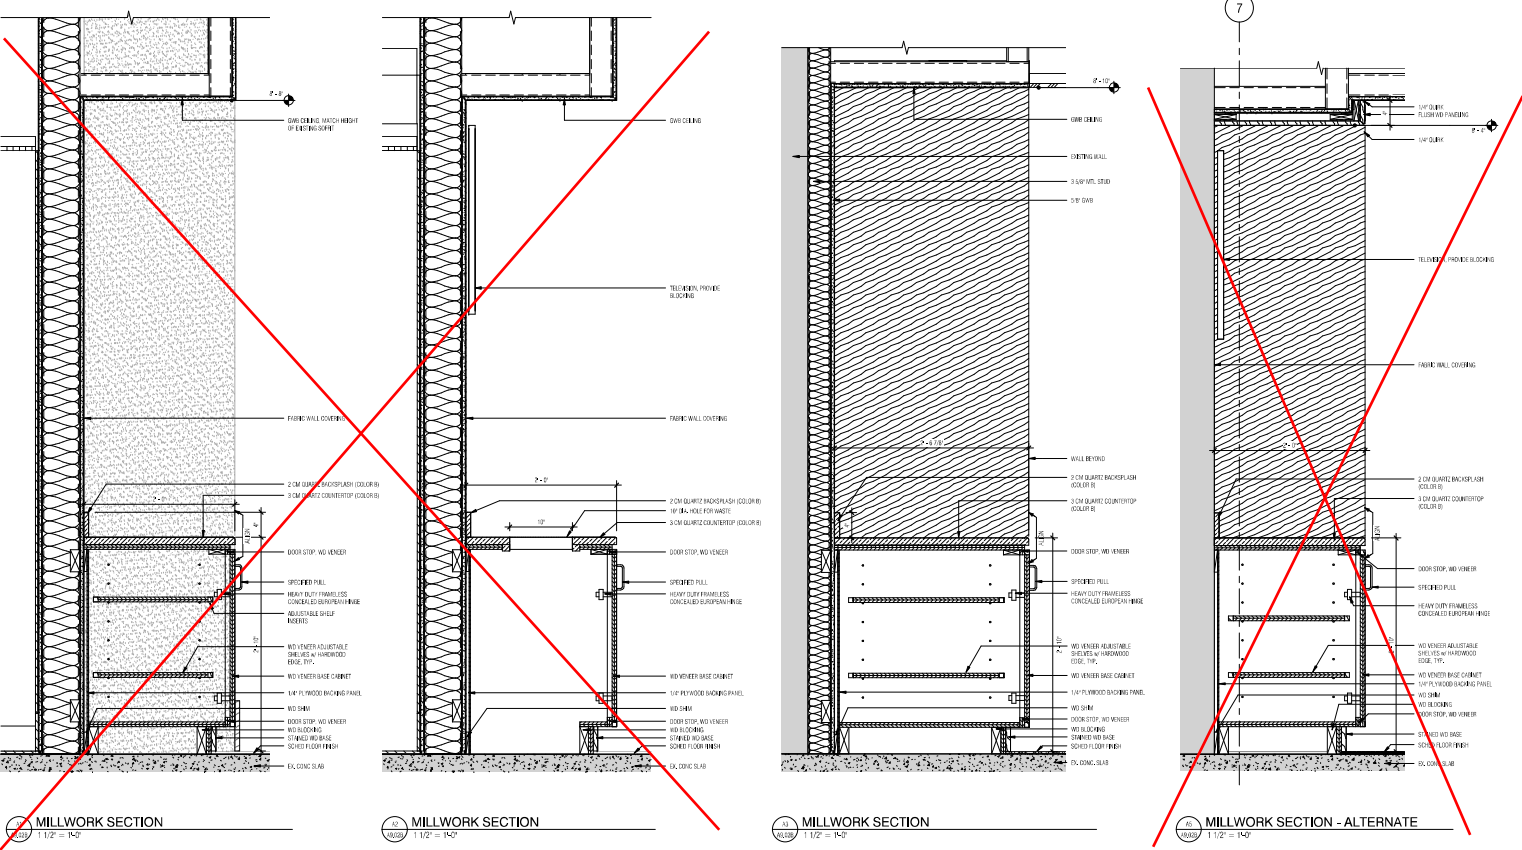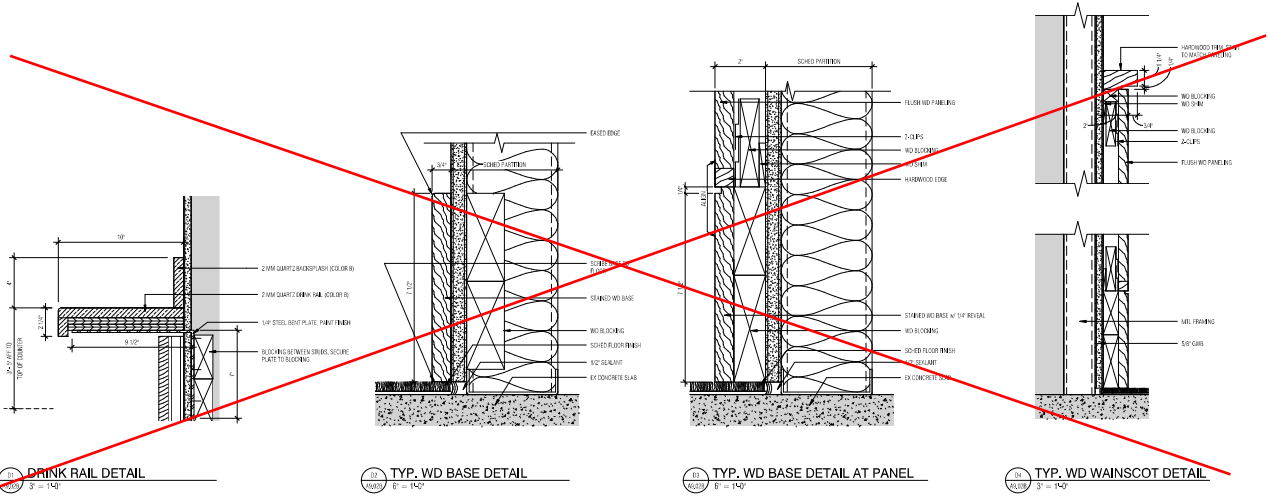

Cabinet 2