

OVERALL PLAN VIEW

SCALE: 1/4" = 1'-0"

USC BRICE STADIUM
DIRTT WALL SCOPE

DIRTT Finish Schedule

Tag	Finish	Specification
M1	ANO	Grade 1 Anodized; Anodized Finish - Clear
M2	VEN	Veneer - Grade 2; Veneer - Teck Cherry Flat Cut ST 10000; Flat Cut
M4	PNT	Grade 1 - Standard; Chroma Coat - Peat DC11
M5	GLS	Grade 1 (Non-metallic) Backpaint; Starphire Glass: Starwhite; Flat Polish all edges; 6.0mm
M17	GLS	Grade 1 (Non-metallic) Backpaint; Clear Glass: Slick; Flat Polish all edges; 6.0mm

Non-visible Items Schedule

Item	Description	Quantity	Finishes
---	DIRTT ---		
	HW202 - Bracket to Support Horizontal Framing	4	Bracket to Support Horizontal Framing
	HW184 - Fan Kit with Conventional Plug - No Power Chassis	8	Venting Fan Kit (Triple)
	Low Voltage 20 amp Power Chassis 332 8wire	4	Line 1
	HW262 - (Bigfoot) LED Monitor Mounting Brackets - TV Depth 41mm - 64mm	12	LED Monitor Mounting Brackets - TV Depth 41mm - 64mm
	DIRTT Product Add Note: Please add 80 linear feet of ceiling track to order	8	

Electrical Assembly Schedule


Tag	SKU	Abbreviated Description
MFT38	15515	Low Voltage 20 amp Power Chassis 332 8wire
MFT39	FW15-45W	Female Whip (5 Wire) (15 feet)

SCHEDULES

SCALE: NTS

USC BRICE STADIUM
DIRTT WALL SCOPE

(A)


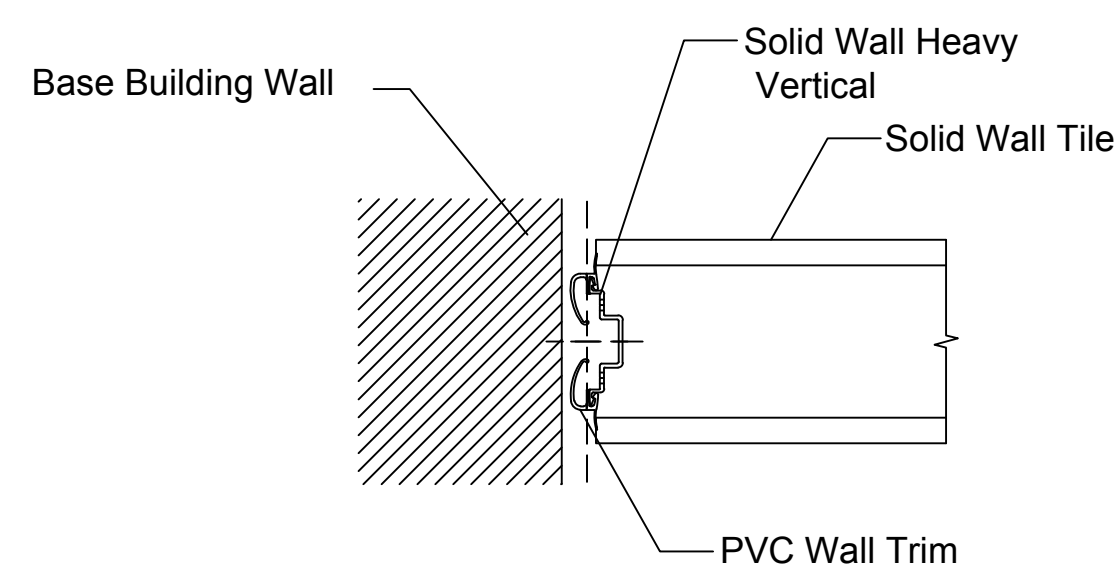


Solid to Wall


CONNECTION DETAIL

SCALE: 1" = 1'-0"


USC BRICE STADIUM
DIRTT WALL SCOPE

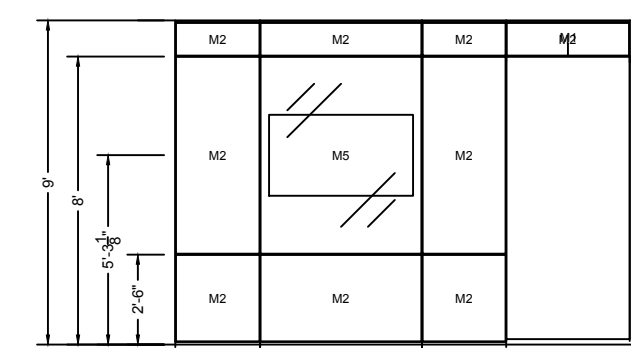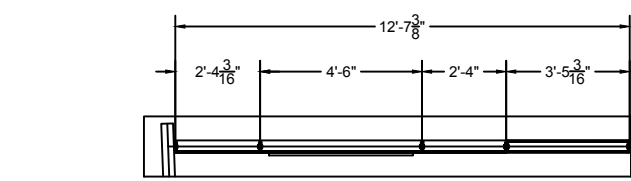


Elevation A

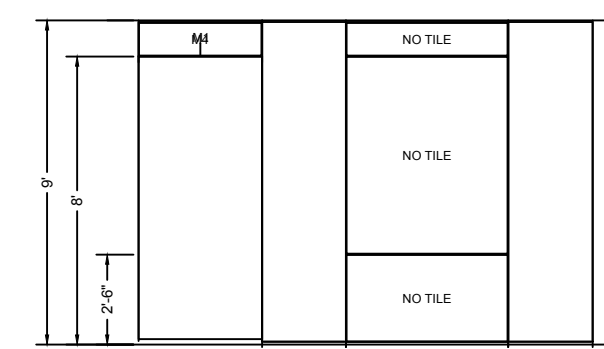


Elevation B

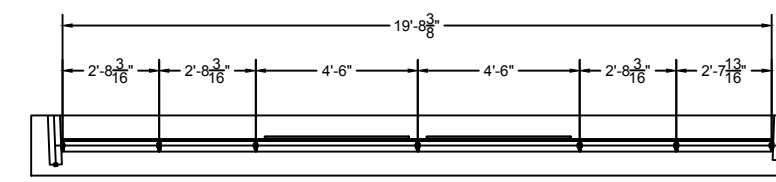


Elevation C

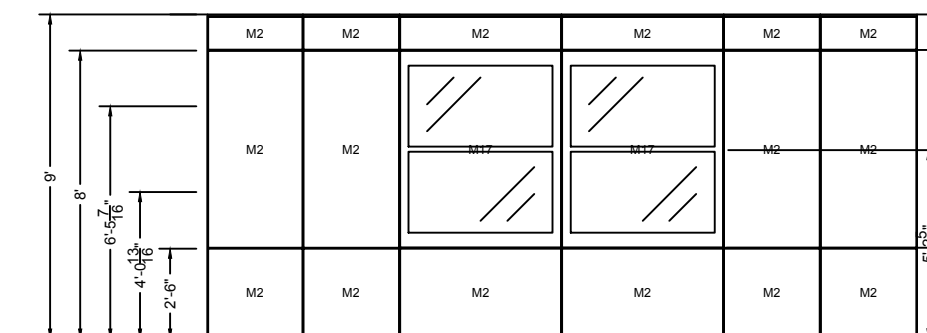


Elevation D

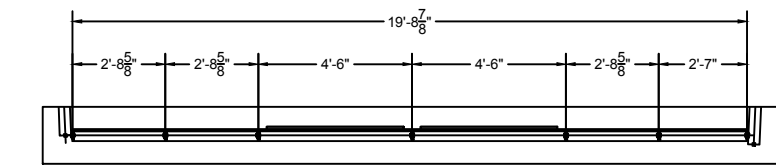


Elevation E

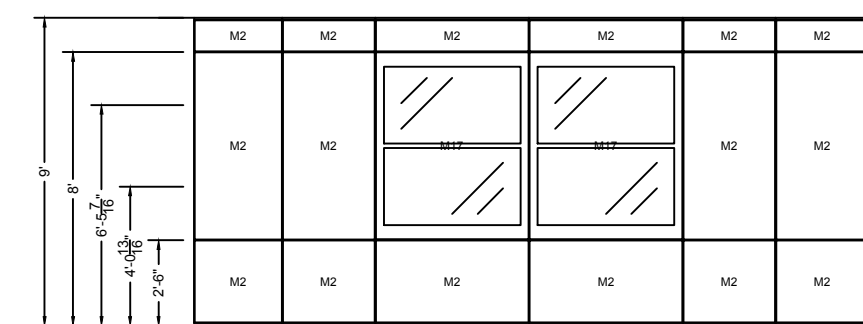

Elevation F

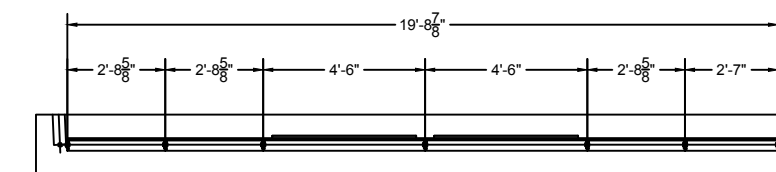

Elevation G

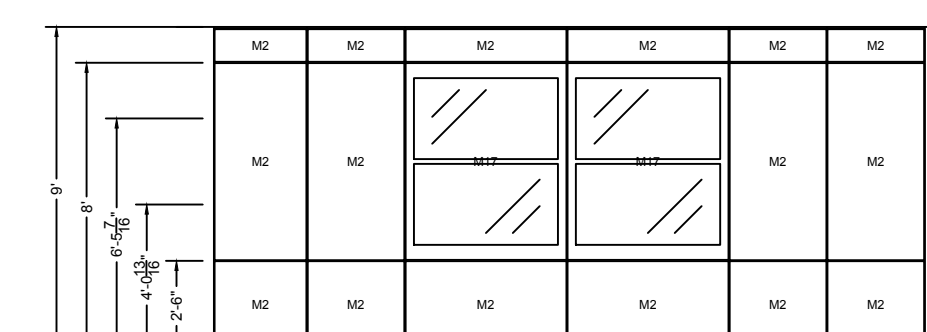

Elevation H

ELEVATIONS

SCALE: 3/16" = 1'-0"

USC BRICE STADIUM
DIRTT WALL SCOPE



DIRTT Environmental Solutions Ltd.
7303 - 30th Street S.E., Calgary, AB Canada T2C 1N6
403.723.5000 Fax 403.723.6644 www.dirtt.net

NOTES:


1. ALL FRAME PROFILES ARE CURVILINEAR
2. FRAMES ARE ANODIZED ALUMINUM
3. PVC: SILVER & ANO. ALUM.
4. FLOORING: TILE.
5. CEILING TYPE: ACT GRID CEILING
6. CEILING HEIGHT:
CEILING HEIGHT: 9'-0" - GC TO CONFIRM CEILING HEIGHT PRIOR TO ORDER ENTRY & MUST REVIEW THE ADJUSTABILITY LIMITATIONS OF THE DIRTT WALLS TO ENSURE PROPER FIT.
7. POWER: THERE ARE LEVEL 4 POWER CHASSIS, ONE PER TELEVISION EACH WITH WHIP. END USER IS RESPONSIBLE FOR ELECTRICAL CONNECTION FROM CERTIFIED ELECTRICIAN.
8. INCLUDES PASS THROUGH DOOR FRAME.
9. DIRTT WALLS ARE FOUR INCHES THICK.
10. DIRTT WALLS HAVE MINIMAL HEIGHT ADJUSTABILITY. DIRTT WALLS ARE ABLE TO INCREASE IN HEIGHT BY 1-1/8" AND DECREASE IN HEIGHT BY 3/8".
11. DIRTT WALLS ARE A PREFABRICATED FINISHED PRODUCT AND ARE INSTALLED ON FINISHED FLOORING AND ATTACH TO A FINISHED CEILING. IF ANY CHANGE IN FLOORING HEIGHT OR CEILING HEIGHT IS ANTICIPATED, NOTIFY ALFRED WILLIAMS & COMPANY IMMEDIATELY TO ENSURE THAT THE CORRECT DIRTT WALL HEIGHT IS MANUFACTURED.
12. ALL DIRTT WALLS TO BASEBUILDING CONNECTIONS MUST BE PLUMB IN ORDER TO ACCURATELY INSTALL THE DIRTT WALLS.
13. ASSUMED ALL INSTALLATION IN A SINGLE PHASE.
14. INSTALLATION WILL OCCUR DURING NORMAL BUSINESS HOURS BY A DIRTT CERTIFIED INSTALLATION CREW.



3D VIEWS, 1, 2

SCALE: NTS

USC BRICE STADIUM
DIRTT WALL SCOPE

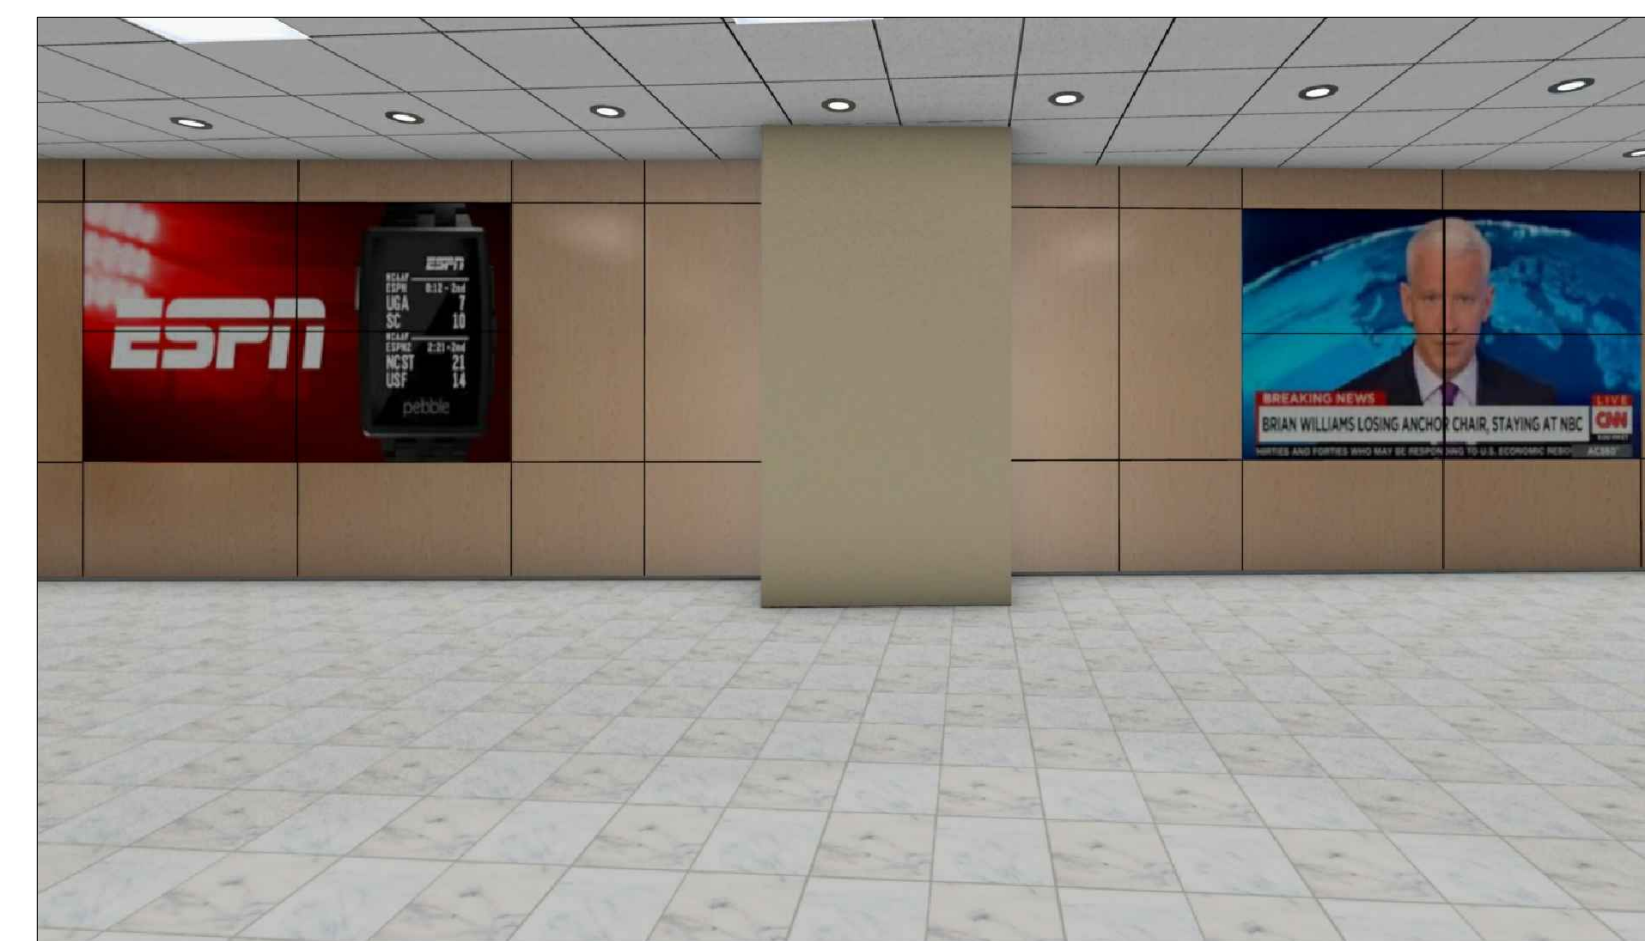

DIRTT Environmental Solutions Ltd.
7303 - 30th Street S.E., Calgary, AB Canada T2C 1N6
403.723.5000 Fax 403.723.6644 www.dirtt.net

CLIENT APPROVAL

- APPROVED DRAWING PACKAGE
- APPROVED, AS NOTED
- REVISED, RESUBMIT

Authorized Signing Officer _____ Date _____

This drawing represents DIRTT's interpretation of the design intent and serves as our shop drawings for manufacturing purposes. The details and scope in these drawings represent the product that will be produced by DIRTT Environmental Solutions and delivered to site. All additions, changes or deviations from this approval drawing package will be regarded as a change order and processed accordingly. Approval of this drawing package is one of the conditions precedent to commencement of manufacturing.

DIRTT Environmental Solutions

Raleigh : 919.832.9570
Durham : 919.493.6508
Charlotte : 704.338.9373
Greensboro : 336.665.0660
Greenville, SC : 864.241.0564
Charleston, SC : 843.654.4106
Columbia, SC : 803.767.4220
Nashville, TN : 615.244.0081



505 S. Cedar Street
Charlotte, NC 28202
www.alfredwilliams.com

NO.	DESCRIPTION	DATE
R-00	PRELIMINARY SHOP DRAWINGS	05-11-17
R-01	REVISION	05-15-17
R-02	REVISION	05-17-17
R-03	REVISION	06-07-17
R-04	REVISION	06-12-17

USC BRICE STADIUM
DIRTT INTERIOR ADDITION
OVERALL PLAN

DATE: Jun 13, 2017
SCALE: AS NOTED
ORDER NO.: 00000
DRAWN BY: RSG, REV BY: JC
SOLD BY:
CHKD BY:
APPROVED BY:

SHEET NO. **P1** 1 OF 1