


- ADMINISTRATION
- ELEVATORS
- EXIT
- MEETING SPACE
- RESTROOMS
- SERVICE AREA
- STAIRS
- ★ YOU ARE HERE



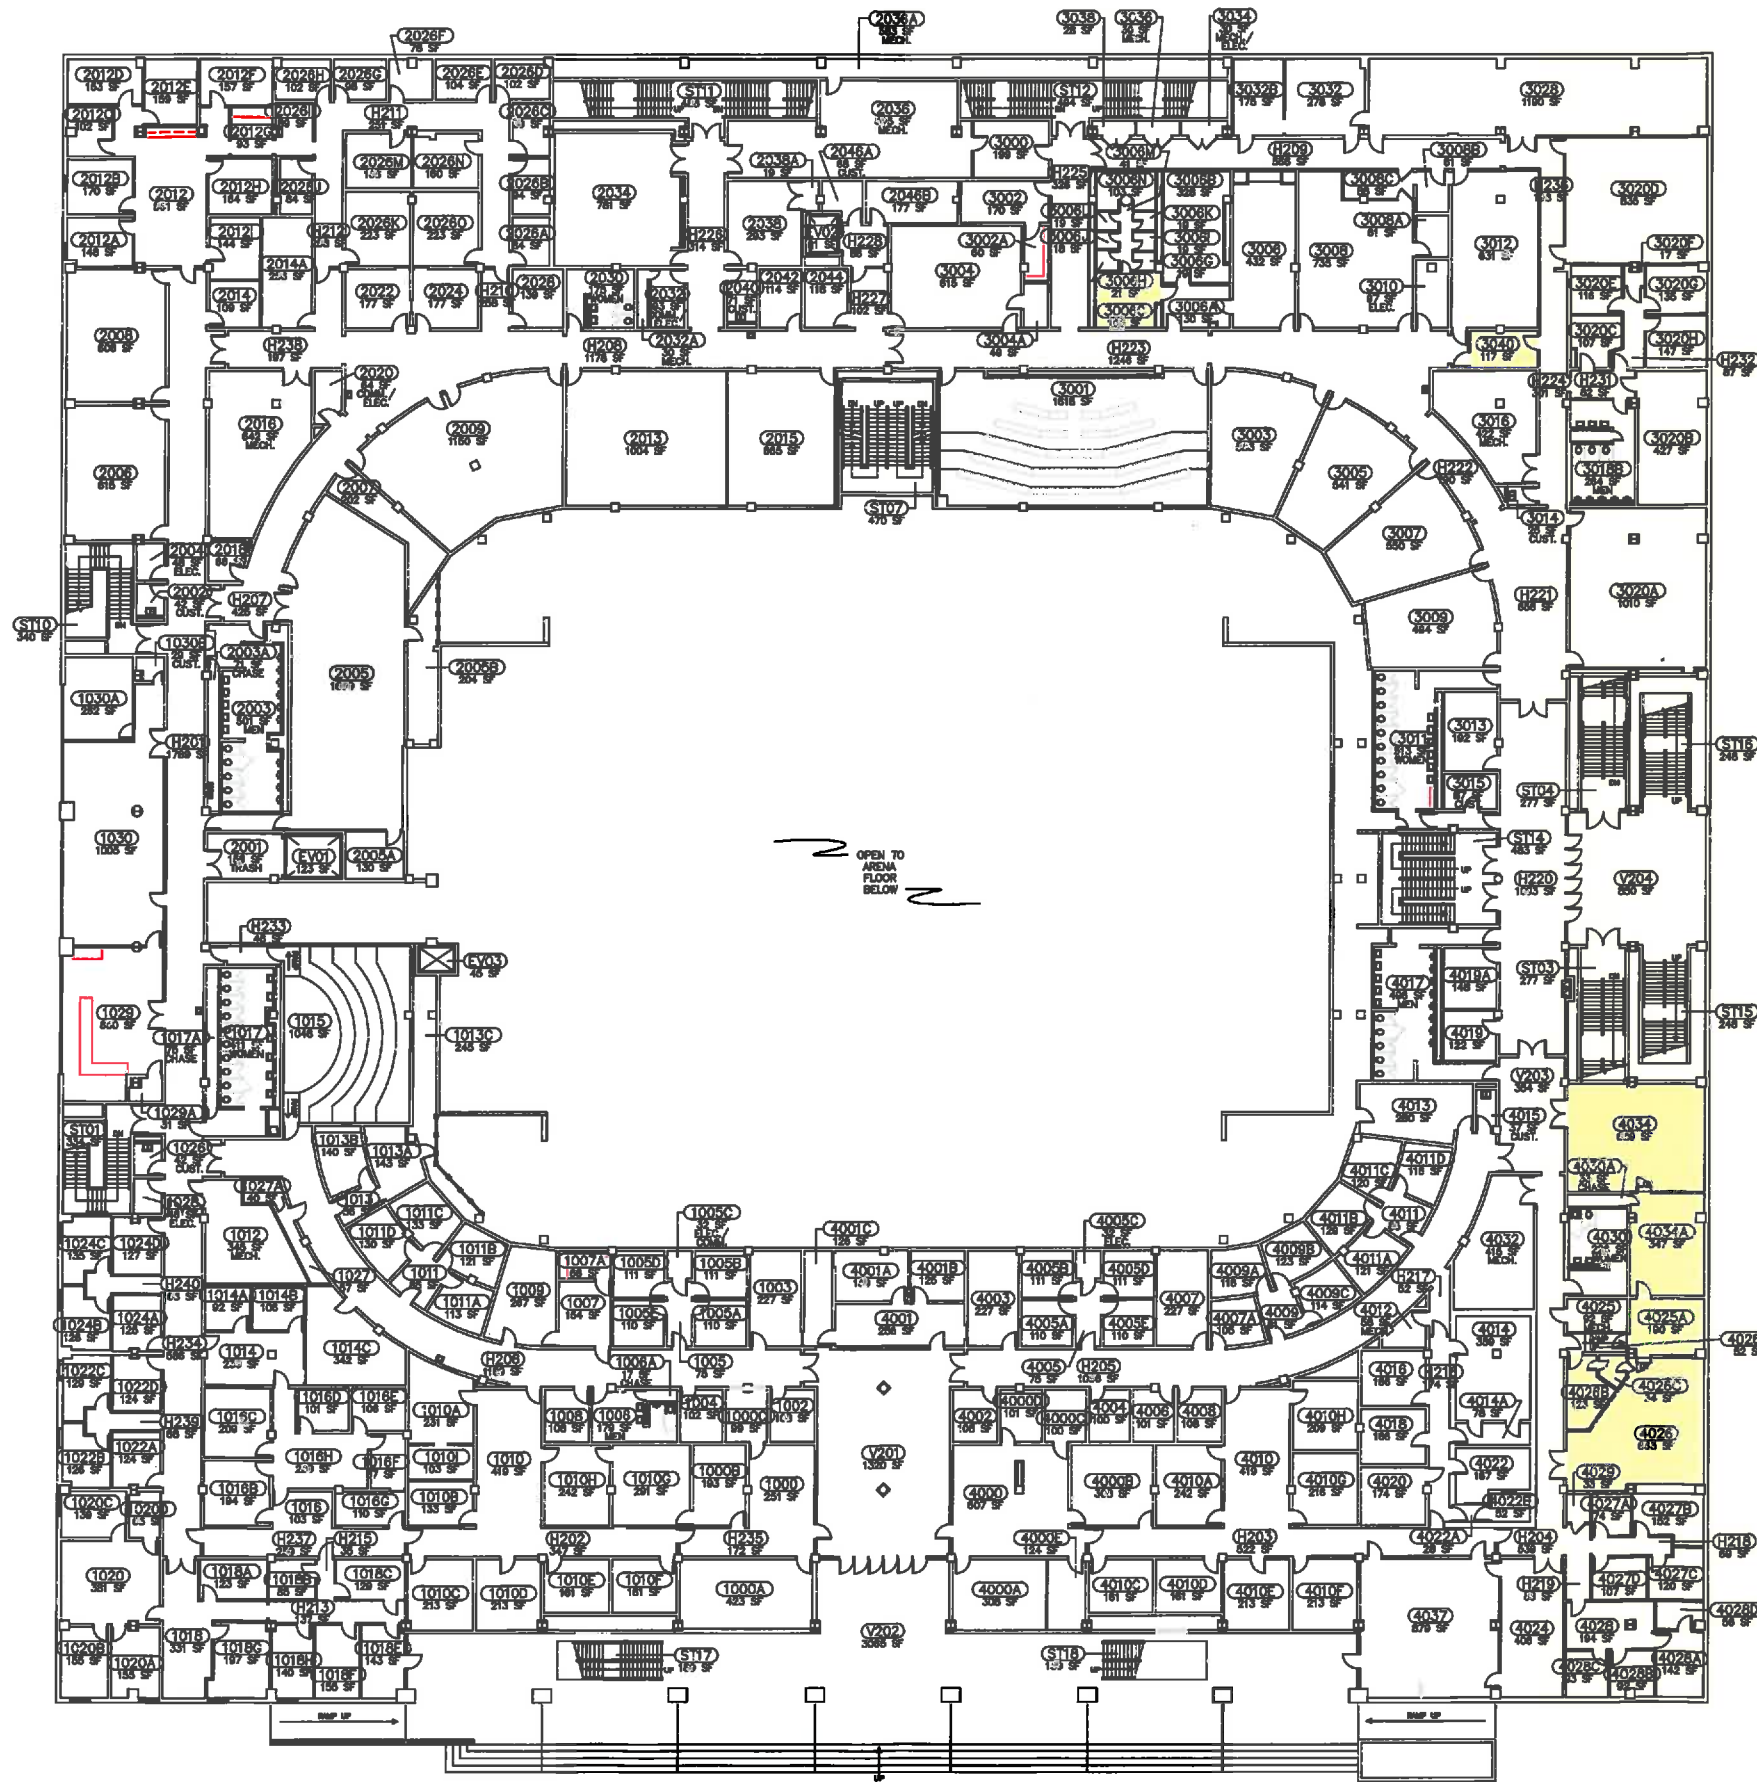

ACADEMIC LEVEL
SECOND FLOOR PLAN - 084

DATE: 24MAY17



FROM PLANNING + PROGRAMMING...

20 JULY 2017
 THIS MOVE PLAN REPLACES THE PEARLE LAB SITE

N
 1
 A1
 FIRST FLOOR PLAN - 083
 SCALE: 1/16" = 1'-0"