



Nursing 125 & 127 (each):

New layout = 108 seats  
 ADA Wheelchair spaces =  
 3 fit in exist flat area  
 ADA Designated Arm =  
 5% of aisle seats  
 1 reqd; 4 provided  
 Left handed = 5% total = 5  
 (5 provided)

Instructor's table & chair,  
 stool and lectern by others.

Markerboard and projection  
 screen by others.

Basic code items (based  
 on IBC 2015):  
 Occupant count per 1004.4  
 Aisle Access  
 dual access rows  
 exceeding 14 to have  
 increased aisle width;  
 provide aisle widths as  
 required for egress

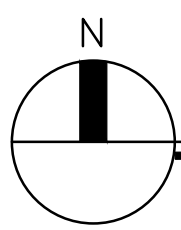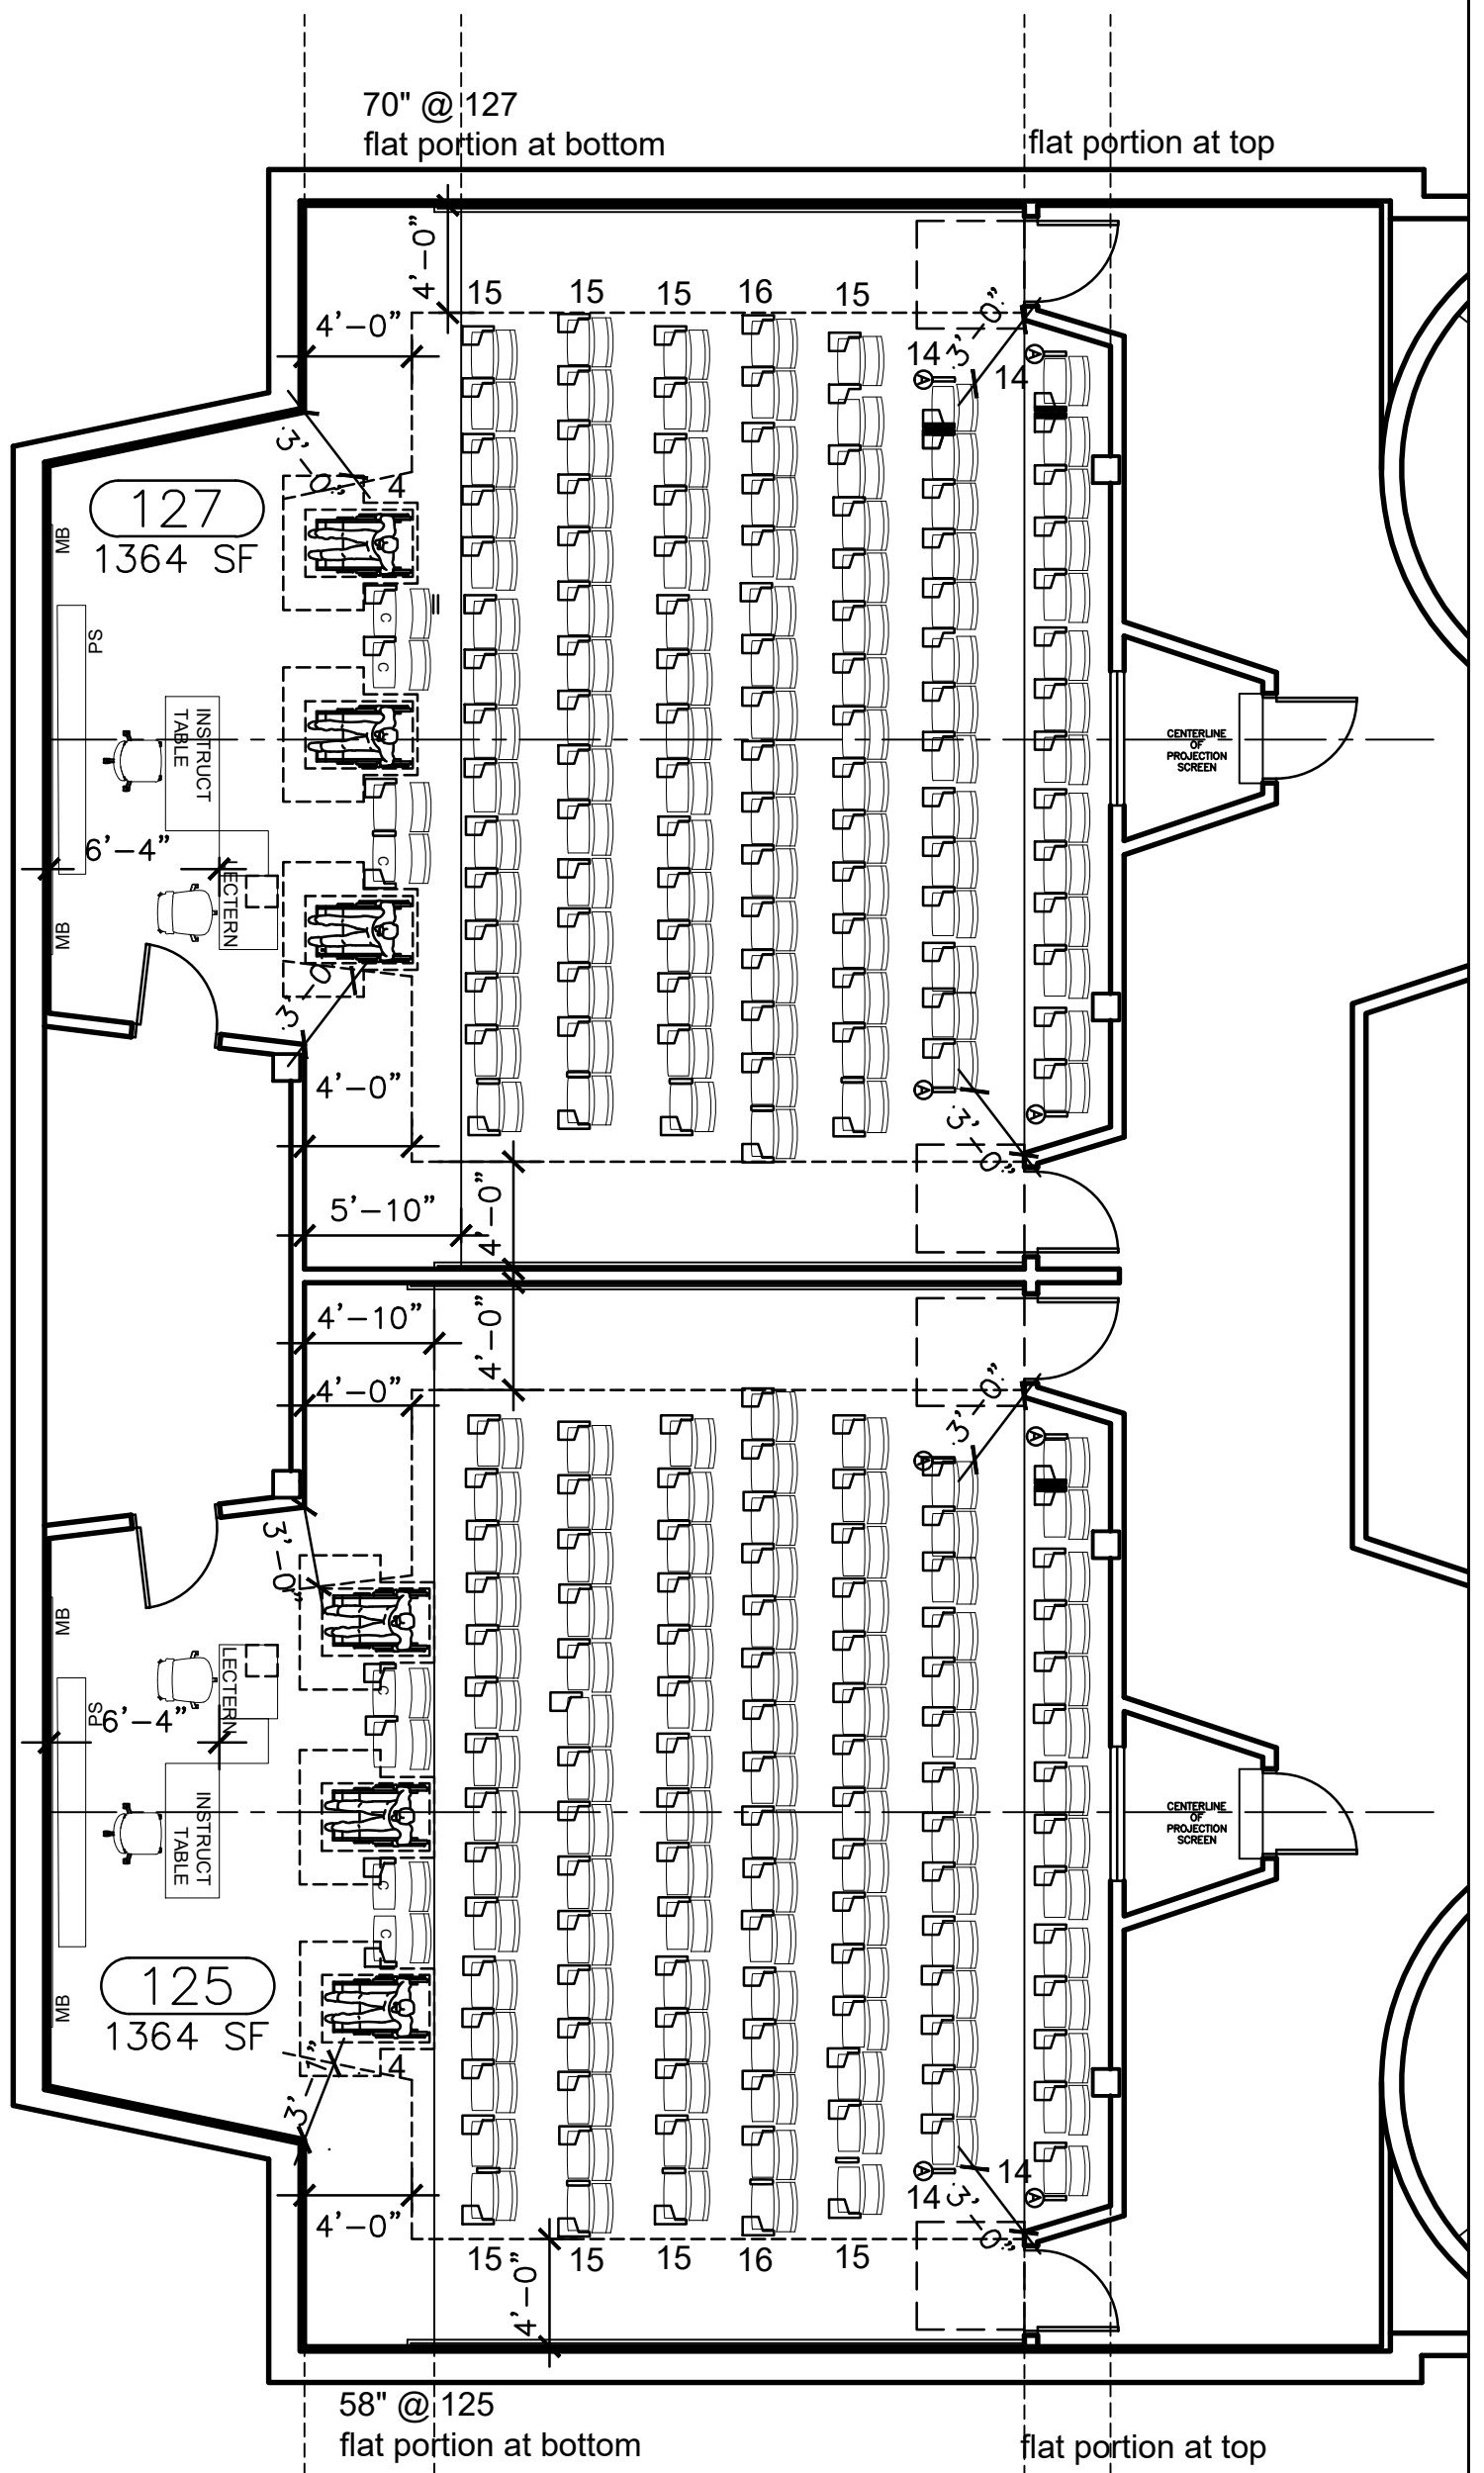

# FIRST FLOOR PLAN

SCALE: NO SCALE

2-13-2018

UNIVERSITY OF SOUTH CAROLINA  
 WILLIAMS BRICE NURSING BLDG. NO. 056  
 ROOMS 125 & 127 RENOVATION  
 PROJECT NO. 50003315-2