


# CLOSE BUILDING

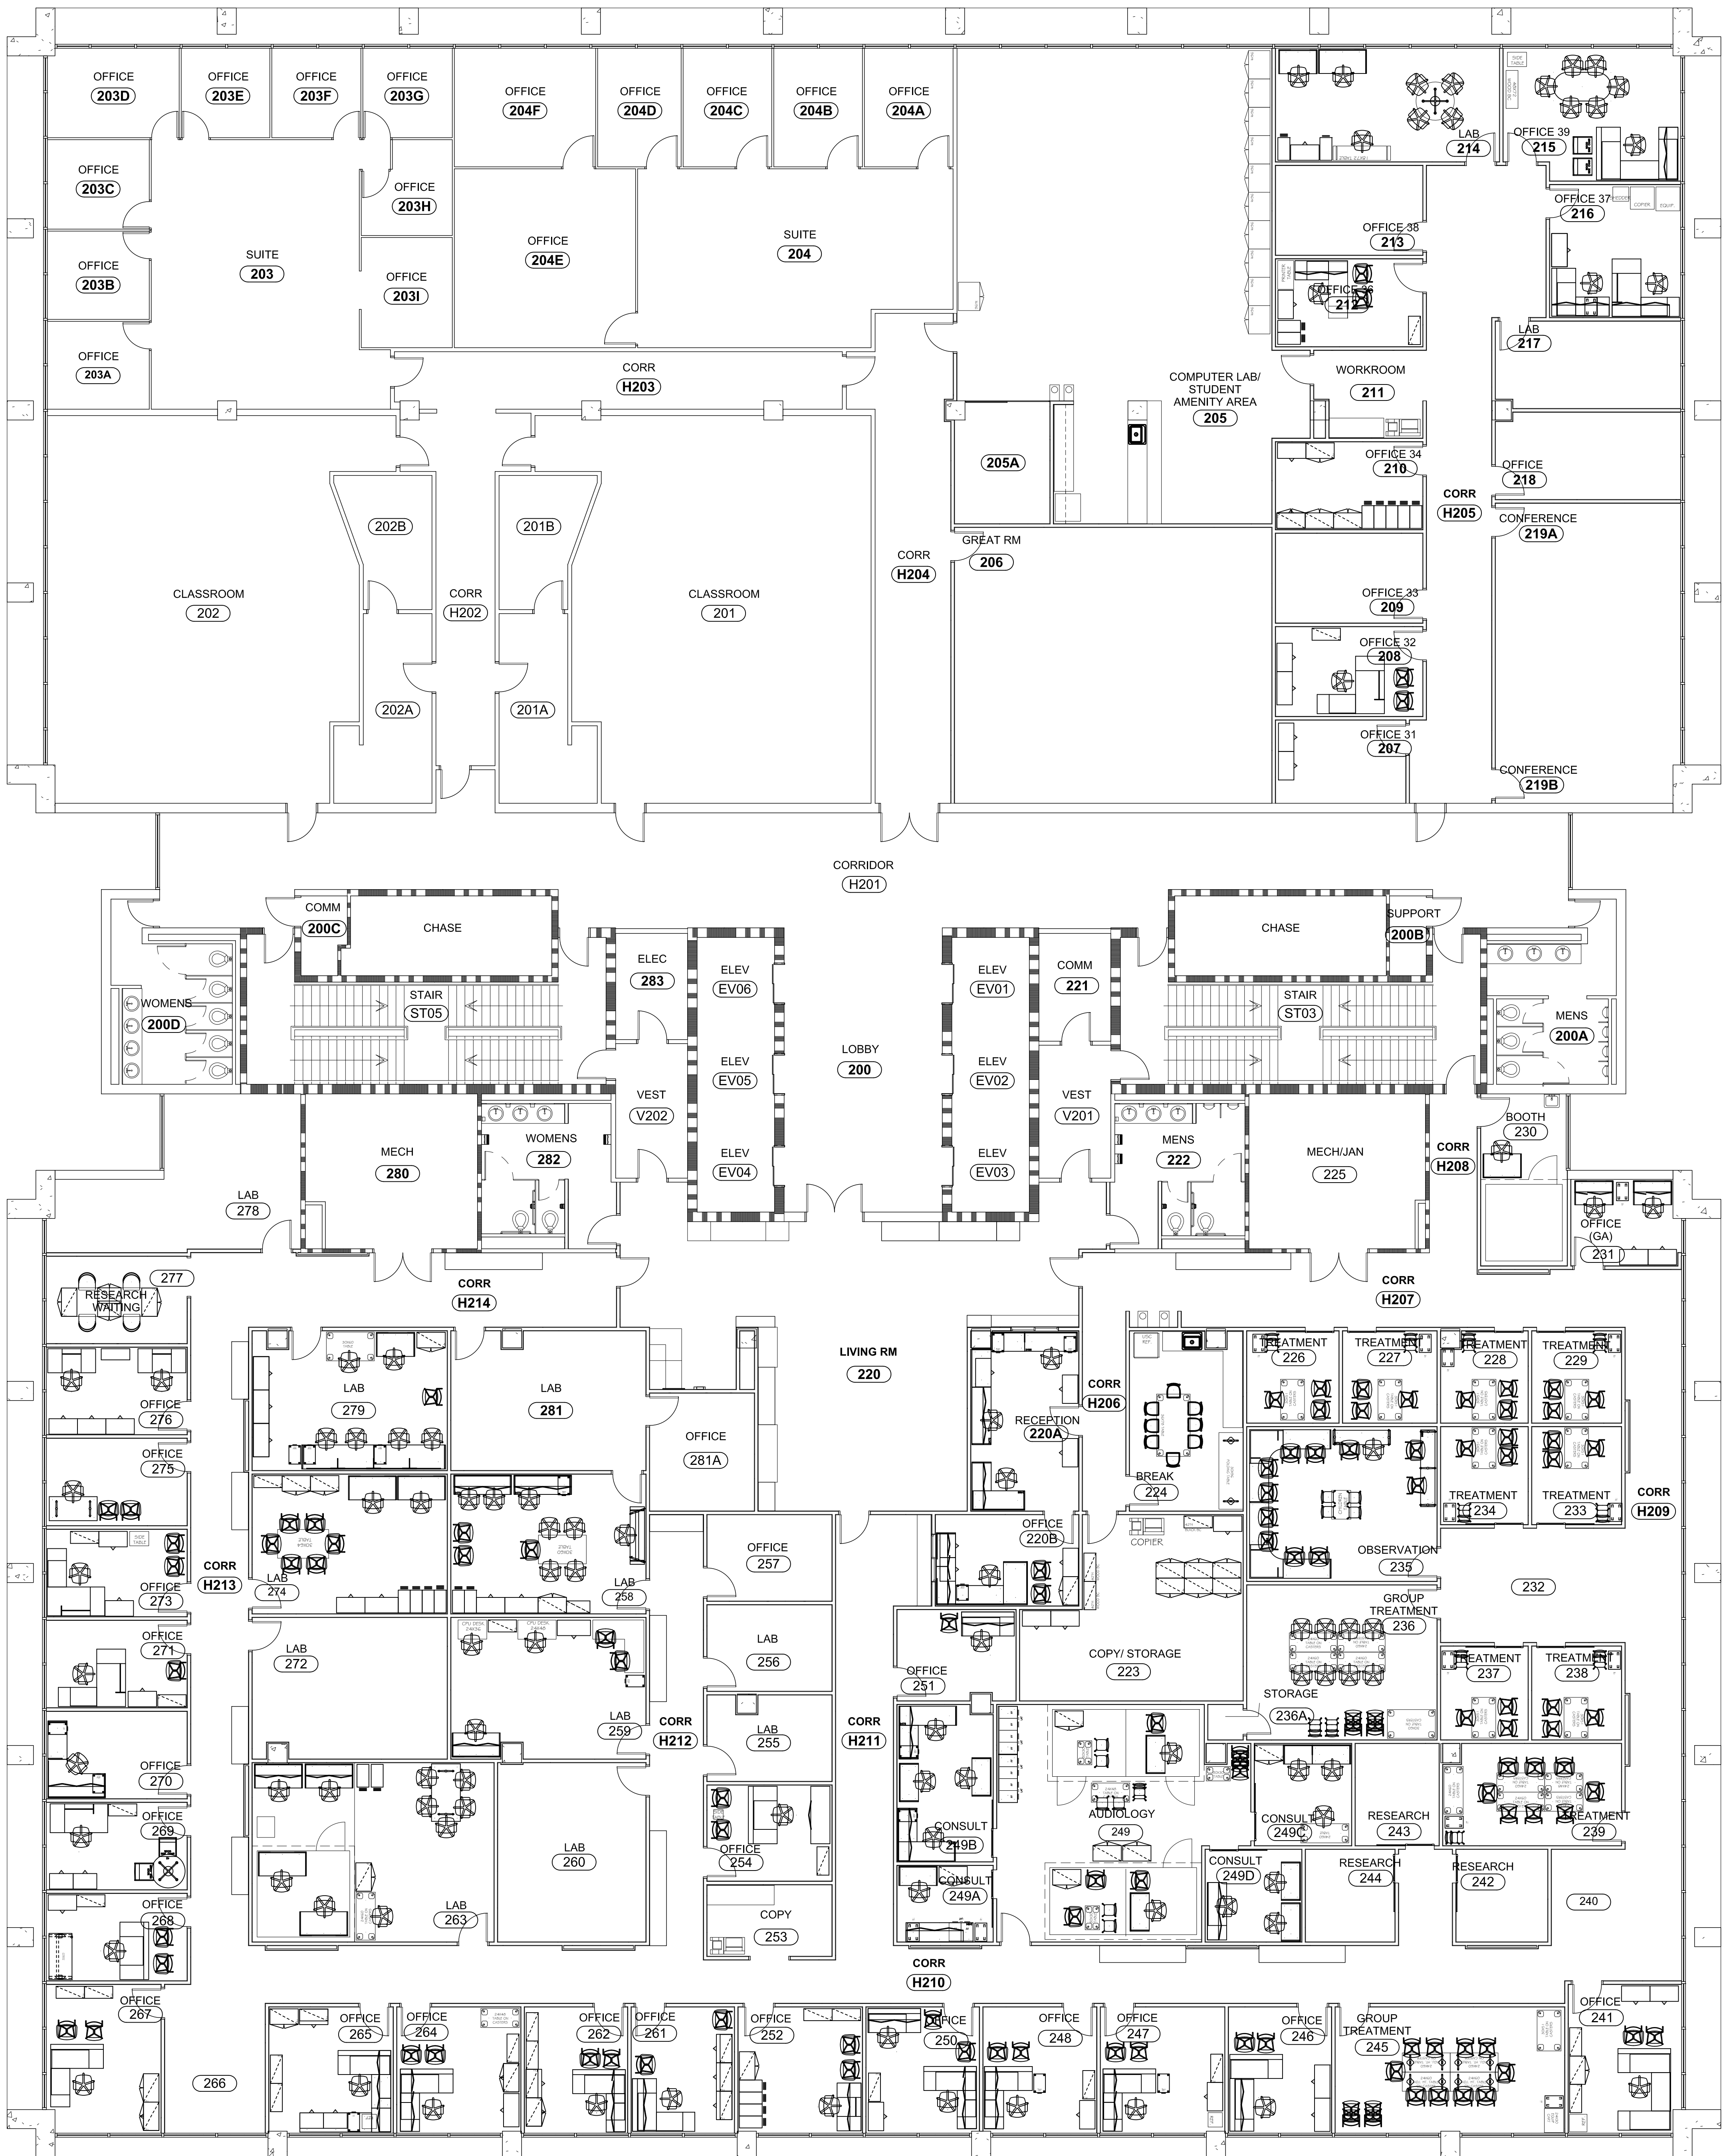

# HIPP BUILDING