



URS

101 Research Drive
Columbia, SC 29203
Phone: (803) 254-4400
Fax: (803) 771-6676

**Posted to USC Website
June 4, 2013**

**RE: Repair Work for Heyward Street Manhole
For the University of South Carolina
URS Project No. 46422914
USC Project No. CP00377853**

ADDENDUM NO. 1 – June 4, 2013

TO: ALL HOLDERS OF RECORD OF CONTRACT DOCUMENTS

Acknowledge receipt of this addendum by inserting its number and date in the Bid Form. Failure to do so may subject bidder to disqualification. This addendum forms a part of the Contract Documents. It modifies them as follows:

CLARIFICATIONS

1. **Pre-Bid Meeting:** A non-mandatory pre-bid meeting was held on June 3, 2013. A list of attendees is attached.
2. **Stamped Asphalt Crosswalk:** Replacement of the existing stamped asphalt crosswalk is NOT included in this contract.
3. **Excavation for Underdrain:** The Owner requires that the excavation for the underdrain be left open for at least 24 hours in order for engineers to inspect for ground settlement and water infiltration. This is why a traffic detour plan is included with the work.

DRAWINGS

Replace the original drawings with attached drawings:

1. C4 – Traffic Control Plan
2. C5 – Details

END OF ADDENDUM NO. 1

ADDENDUM NO. 1

-1-

46422914



University of South Carolina- Pre Bid Sign In Sheet


Columbia, South Carolina

Project Name & Number: Repair Work for Heyward Street Manhole
 Pre Bid Date & Time: June 3, 2013 @ 2pm

Name	Company	Address	Phone #	Email
Sheila Edmondson	Martin & Son Contracting, Inc	194 Martin Family Rd Spartanburg, SC 29306	864-303-3623 864-583-7935	Dawayne.martin62@yahoo.com
Jaguana Patterson	USC- Architects	743 green st. Columbia SC	803-777-3596 803-	jbrockun@fmc.sc.edu chris.c.smith@URS.COM
Chris Smith	URS	101 Research Dr. Columbia, SC 29203	254-4400	

*Please make sure you list your company name as registered with LLR.
 * By signing and providing your email address, you are authorizing the University of South Carolina to send you information electronically.



THIS DRAWING IS THE PROPERTY OF URS CORPORATION AND IS NOT TO BE REPRODUCED OR COPIED IN WHOLE OR IN PART, IT IS ONLY TO BE USED FOR THE PROJECT AND SITE SPECIFICALLY IDENTIFIED HEREIN AND IS NOT TO BE USED ON ANY OTHER PROJECT.

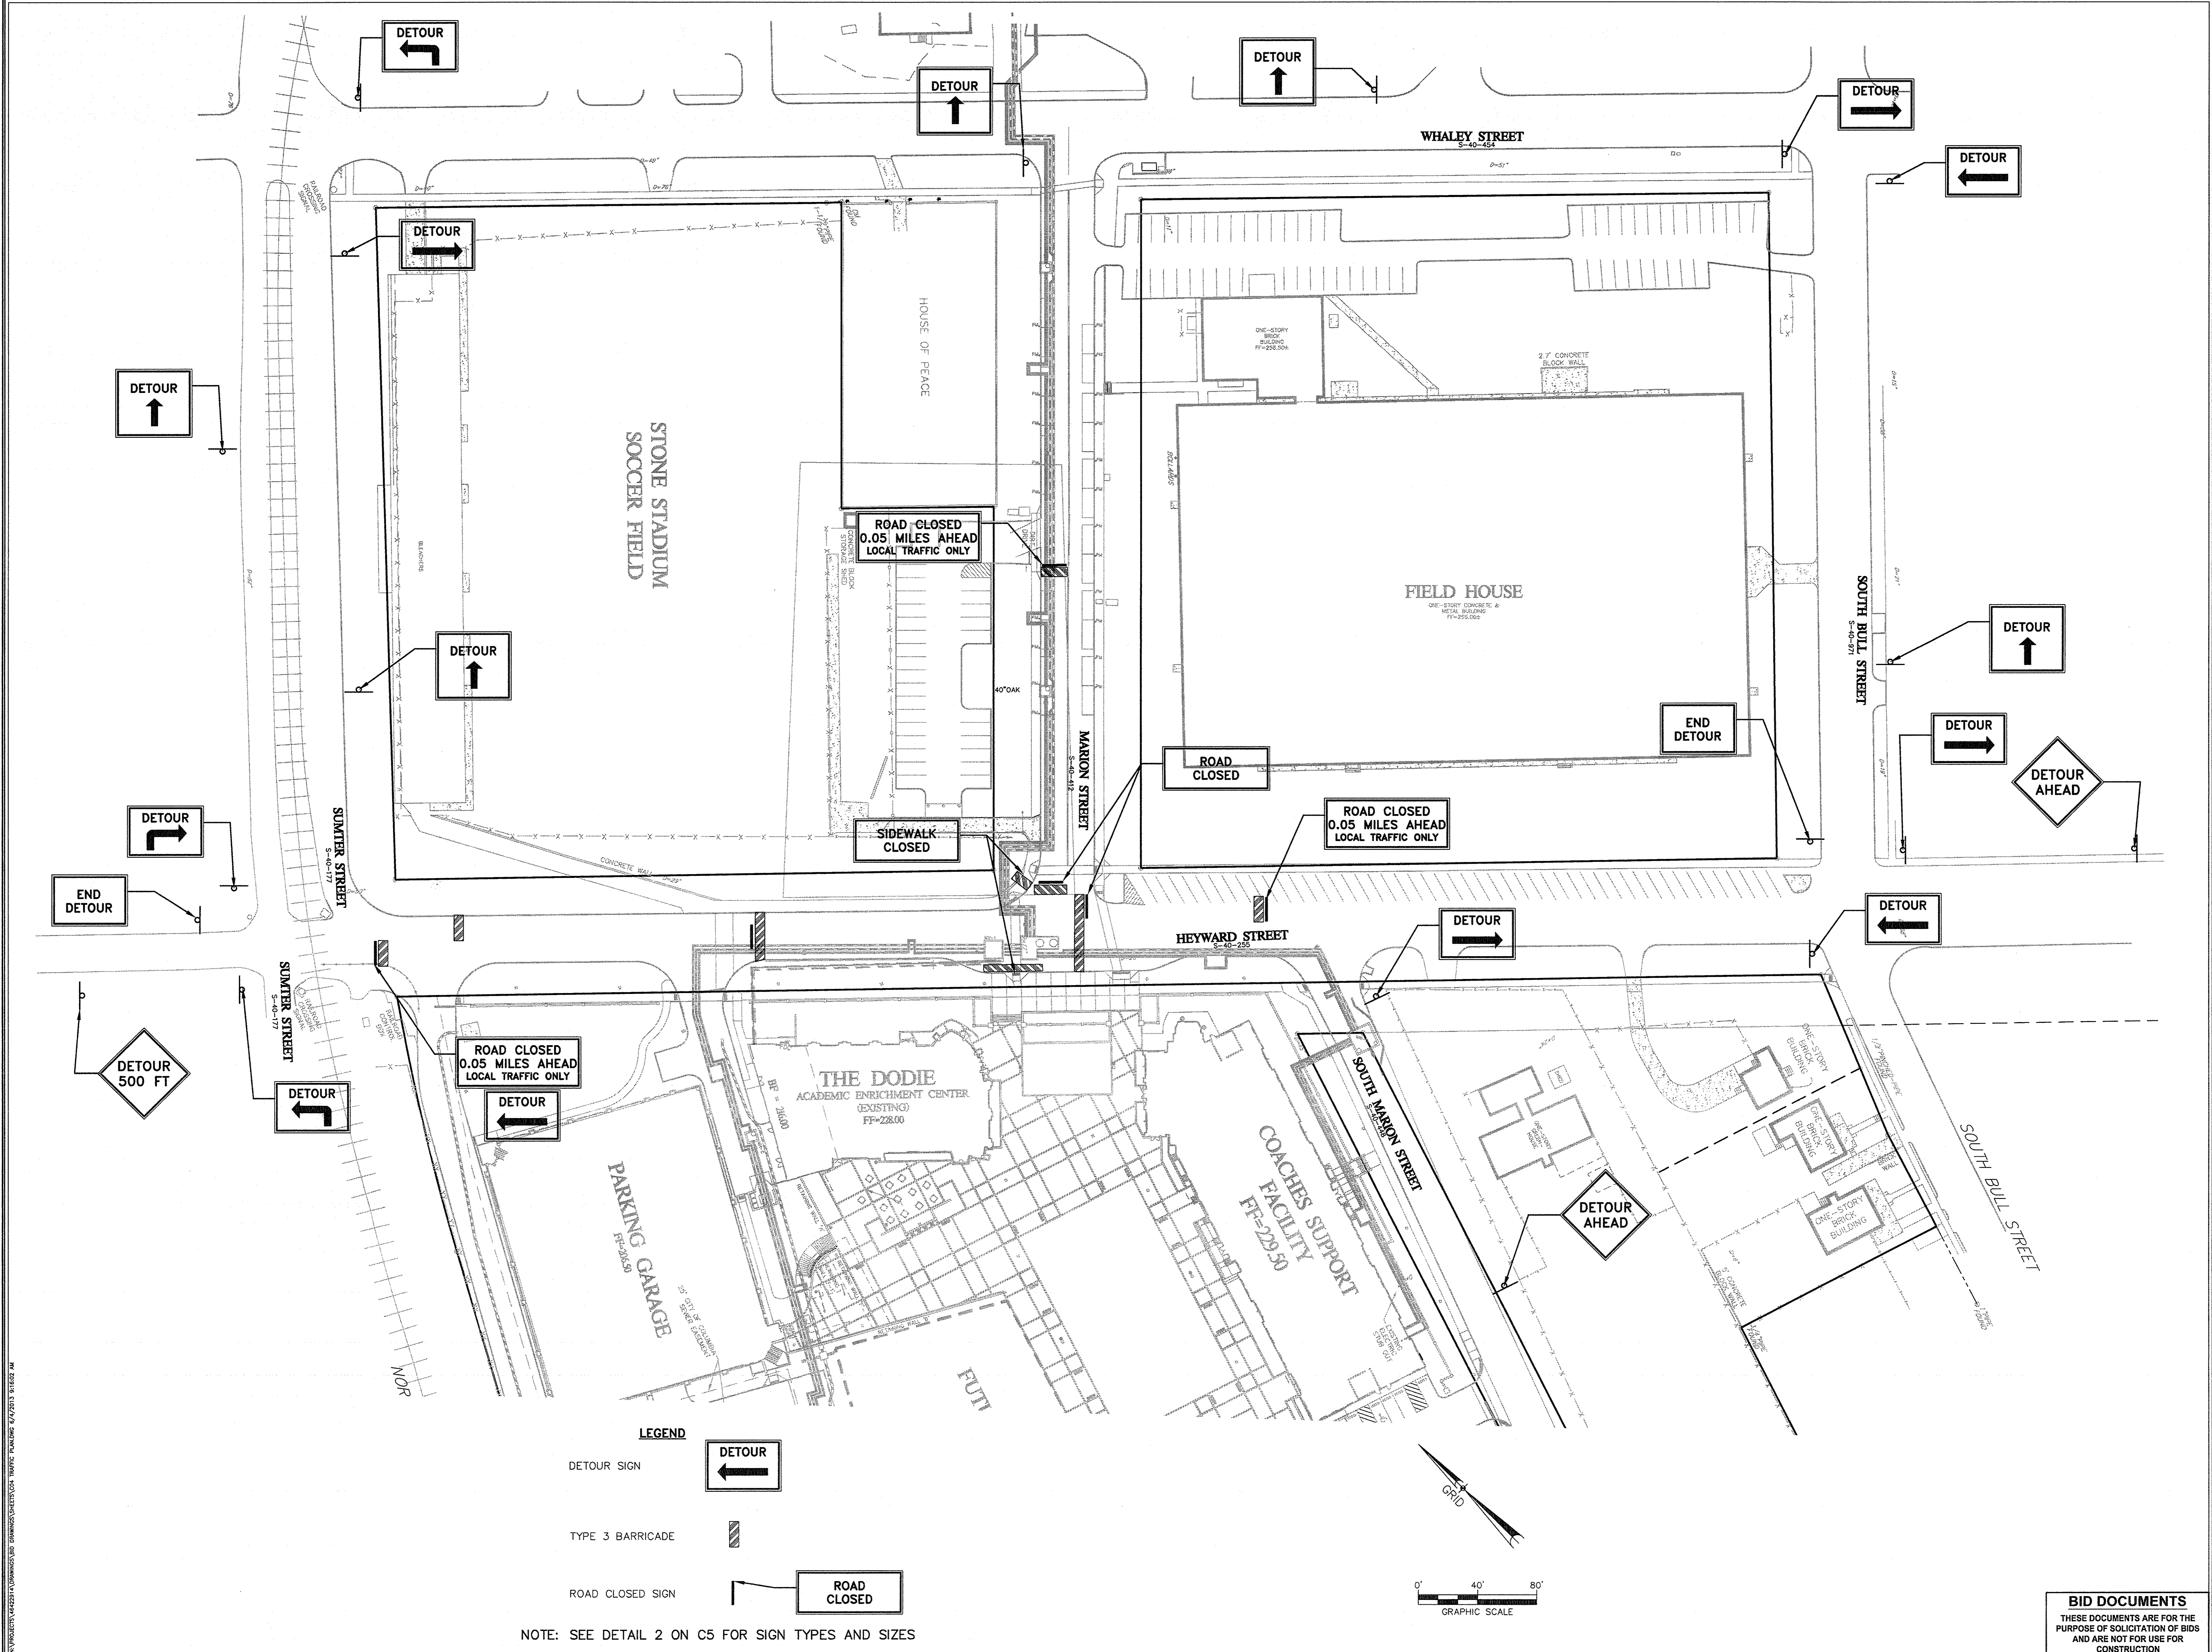

NOTE: SEE DETAIL 2 ON C5 FOR SIGN TYPES AND SIZES

NO.	DESCRIPTION	DATE	BY
		9/13	EHM

PROJECT ENG:	
DESIGN BY:	
DRAWN BY:	
CHECKED BY:	
APPROVED:	

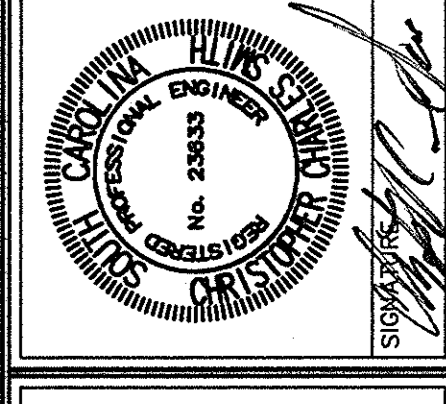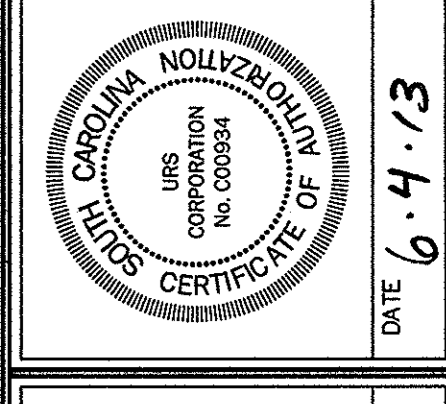

URS
 101 Research Drive
 Columbia, South Carolina 29203
 Telephone (803) 254-4400 • Fax (803) 771-6676
 www.urscorp.com

TRAFFIC CONTROL PLAN

SHEET TITLE

DATE: MAY 23, 2013 SCALE: 1"=40'

CONSTRUCTION DRAWINGS FOR		SHEET	
REPAIR WORK FOR HEYWARD STREET MANHOLE		C4	
IN THE CITY OF COLUMBIA RICHLAND COUNTY, S.C.		5	
DWG NAME		PROJECT NO.	46422914
N.B. NO.		FILE NO.	36,124-B90

BID DOCUMENTS
 THESE DOCUMENTS ARE FOR THE PURPOSE OF SOLICITATION OF BIDS AND ARE NOT FOR USE FOR CONSTRUCTION

