


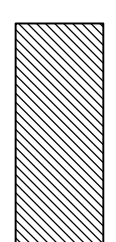


FLICKENS ST.

LANDSCAPE PLAN

SCALE: 1" = 30'-0"

17 TASK NUMBER  
REFER TO TASK  
LIST, SHEET L-2

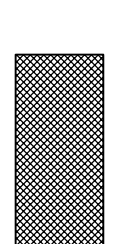-  NEW LIRIOPE
-  NEW IVY
-  NEW RAINGARDEN
-  NEW SHRUBS

PROJECT TITLE: LANDSCAPE RENOVATION  
GIBBES GREEN



University of South Carolina

BUILDING:	DRAWING:	DATE:	DRAWN BY:	CHECKED BY:	SEAL:
-	###	4 MAY 15	EFJ	---	
REV.	DESCRIPTION	DATE	ORIG. BY	DRAWN BY	

CAMPUS PLANNING  
AND CONSTRUCTION  
COLUMBIA, SC 29208

SHEET IN SET:  
1 OF 2  
L1  
1 OF 1




PLANT LIST

BOTANICAL NAME	COMMON NAME	CULTIVER	SPREAD	HEIGHT	MINIMUM BALL DIA.	NO. CANES	COMMENTS	QTY.
CERES CAMBODENSIS FOREST PANSY	FOREST PANSY REBUD		3'	5-6'	25 GAL	3-5	SPECIMEN	1
AUCUBA JAPONICA	ACUBA		12"	15"	3 GAL	3-5	PLANT 4" O.C.	12
AZALEA GUMPO PINK	DWARF AZALEA		15"	12"	3 GAL	3-5	PLANT 3" O.C.	12
AZALEA INDICA GEORGE TABOR	INDICA AZALEA		24"	24"	3 GAL	3-5	PLANT 4" O.C.	17
EDGEWORTHIA CHRYSANTHA	EDGEWORTHIA		18"	24"	3 GAL	3-5	PLANTED BY OWNER	2
FATSIA JAPONICA	FATSIA		18"	24"	3 GAL	3-5	PLANT AS SHOWN	7
FOSTERGILLIA X INTERMEDIA 'MT. AIRY'	'MT. AIRY' FOSTERGILLIA		24"	24"	3 GAL	3-5	STAKE IN FIELD	5
GARDENIA JASMINODES RADICANS	DWARF GARDEINIA		18"	8"	3 GAL	3-5	PLANT AS SHOWN	16
HYDRANGEA MACROPHYLLA	FRENCH HYDRANGEA		18"	24"	3 GAL	3-5	STAKE IN FIELD	2
HYDRANGEA QUERCIFOLIA	OAKLEAF HYDRANGEA		18"	24"	3 GAL	3-5	STAKE IN FIELD	9
ITEA VIRGINICA 'LITTLE HENRY'	'LITTLE HENRY' ITEA		18"	18"	3 GAL	3-5	PLANT 3" O.C.	17
LEX CREMATA 'COMPACTA'	JAPANESE HOLLY		12"	12"	3 GAL	3-5	PLANT 3" O.C.	4
LEX CORNUATA 'BURFORD NANA'	DWARF BURFORD HOLLY		12"	12"	3 GAL	3-5	PLANT 4" O.C.	12
PIERIS JAPONICA	PIERIS		12"	12"	3 GAL	3-5	PLANT 3" O.C.	7
VIBURNUM ACERIFOLIUM	MAPLELEAF VIBURNUM		24"	24"	3 GAL	3-5	STAKE IN FIELD	1
VIBURNUM OBOVATUM 'MRS. SCHILLER'S DELIGHT'	DWARF WALTER'S VIBURNUM		12"	12"	3 GAL	3-5	PLANT 4" O.C.	8
ACORUS GRAMINEOUS 'OGON'	GOLDEN VAREGATED SWEET FLAG		12"	15"	PINT		PLANT 8" O.C.	270
HEDERA COLCHICA	PERSIAN IVY				PINT		PLANT 12" O.C.	500
HEDERA HELIX 'ENGLISH'	ENGLISH IVY				PINT		PLANT 12" O.C.	100
LIRIOPE SPICATA	CREeping LILTYURF				PINT		PLANT 12" O.C.	5670
CENTIPED SOD							PLANT AS SHOWN	7350 SF
ST. AUGUSTINE SOD							PLANT AS SHOWN	2700 SF
BERMUDA SOD							PLANT AS SHOWN	900 SF

TASK LIST


Plan Key BLOC #	Priority	Problem	Task	Plan Key BLOC #	Priority	Problem	FR
1	Lecorne	Bare EB at Dogwood Trees	Dig out 34d river rock collar. 13 SF	30	Sloan	Grass shaded out	Plant 500 Urtrope
2	Lecorne	Foundation area	Plant 2 Dwarf Burford	31	Sloan	Low areas in brick walk match debris	Plant 2 Dwarf Burford 2250 SF 2250 SF 40 LF pipe to drain inlet. BY OTHERS Remove selected Cast Iron Plant
3	Lecorne	Entry	Plant 90 Urtrope at corner				Plant 90 Urtrope at corner Curb back extended Cast Iron Plant
4	Lecorne	Stabilize area at light pole base	Finegrade				Plant 400 Urtrope
5	Pedrigu	Bare areas along path edge	Fine grade at point	32	Sloan	Bare areas at path edges	Plant 500 Urtrope
6	Pedrigu	Bare areas	Plant 10 Dwarf Gardemia at point	32A	Sloan	Bed edge	Plant 5 Dwarf Gardemia
7	Pedrigu	Enhance planting at slope	Plant 200 Urtrope	33	Sloan	Bare areas at hydrant	Plant 200 Urtrope
8	Pedrigu	Detail work	Provide plant material to Owner				Plant 5 Dwarf Gardemia, 20 Ferns, 2 Indica Azalea
9	Davis	Replant bare area at SE corner	2 Edgeworthia, 6 Dwarf Gardemia, 20 Ferns, 2 Indica Azalea	34	Sloan	Eroded edge near DI	Prep turf area and add 900 SF Bermuda sod
10	Davis	East side	Plant 200 Urtrope at west face	35	Sloan	Bare triangular bed	Remove Urtrope at DI
11	Davis	Triangular bed	Harvest and relocate Urtrope at west fenced area	36	Sloan	Bare area	Remove Urtrope at DI
12	Davis	New sod	Remove weed barrier fabric	37	Sloan	Foundation area	Plant Japanese Maple
13	Davis	Pedestrian cut-through	Plant 130 Urtrope	38	Sloan	Bare areas	Plant 170 Persian Ivy 12" O.C.
14	Davis	Eroded soil at trash edge	Plant 3 Fatsia, 5 Aucuba, 12 Gumbo Azalea	39	Barnwell	Repair at Terrace area	Plant 300 Persian Ivy
15	Davis	Eroded areas	Remove selected strands	40	Barnwell	Repair at Terrace area	Plant 300 Persian Ivy
16	Davis	Bare NE foundation near entry	Remove ivy/jumper at corner	41	Barnwell	Remove trim trees	
17	Davis	Adjust bedlines	Prep turf area, add 100 SF centipede sod				
18A	MCKISICK	Improve drainage	Prep turf area, add 500 SF centipede sod				
26-29		Reserved for Lecorne tasks					

SITE DETAILS, PLANT LIST & NOTES

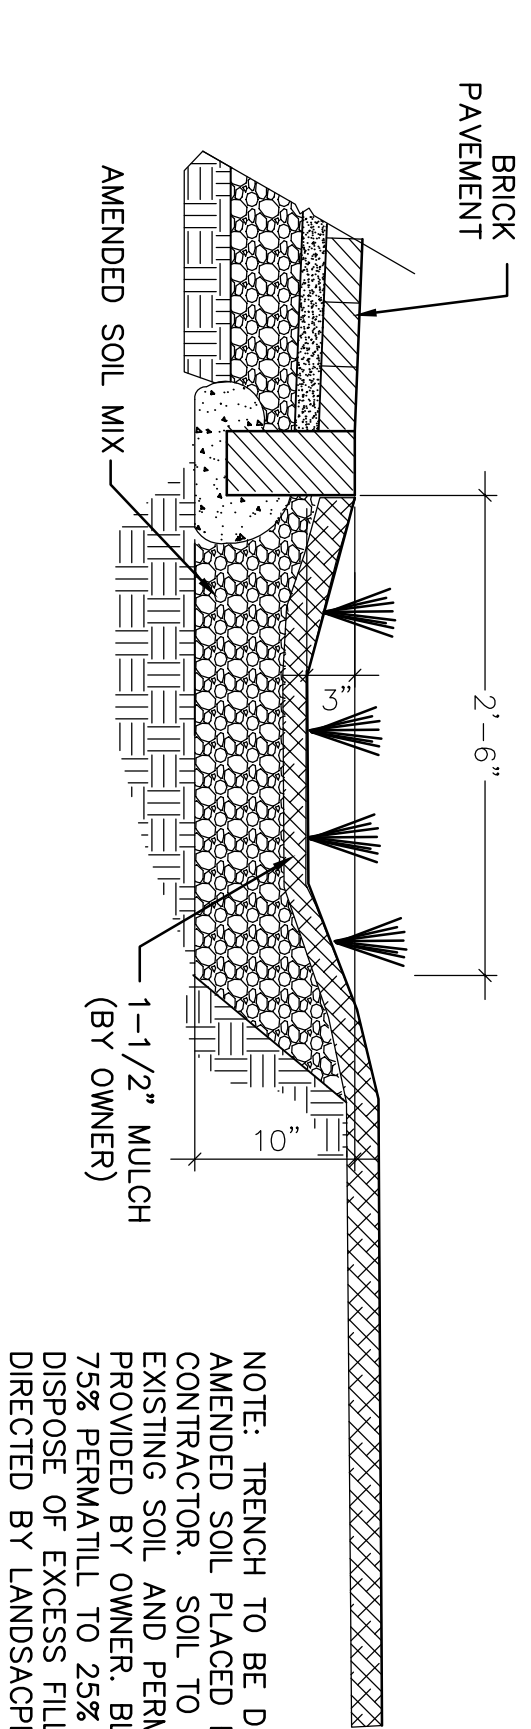


NOTE: TRENCH TO BE DUG AND AMENDED SOIL PLACED BY CONTRACTOR. SOIL TO BE A MIX OF EXISTING SOIL AND PERMATILL BLEND PROVIDED BY OWNER. BLEND TO BE 75% PERMATILL TO 25% BACKFILL. DISPOSE OF EXCESS FILL IN AREA AS DIRECTED BY LANDSCAPE ARCHITECT.


A RAINGARDEN ZONE NOT TO SCALE

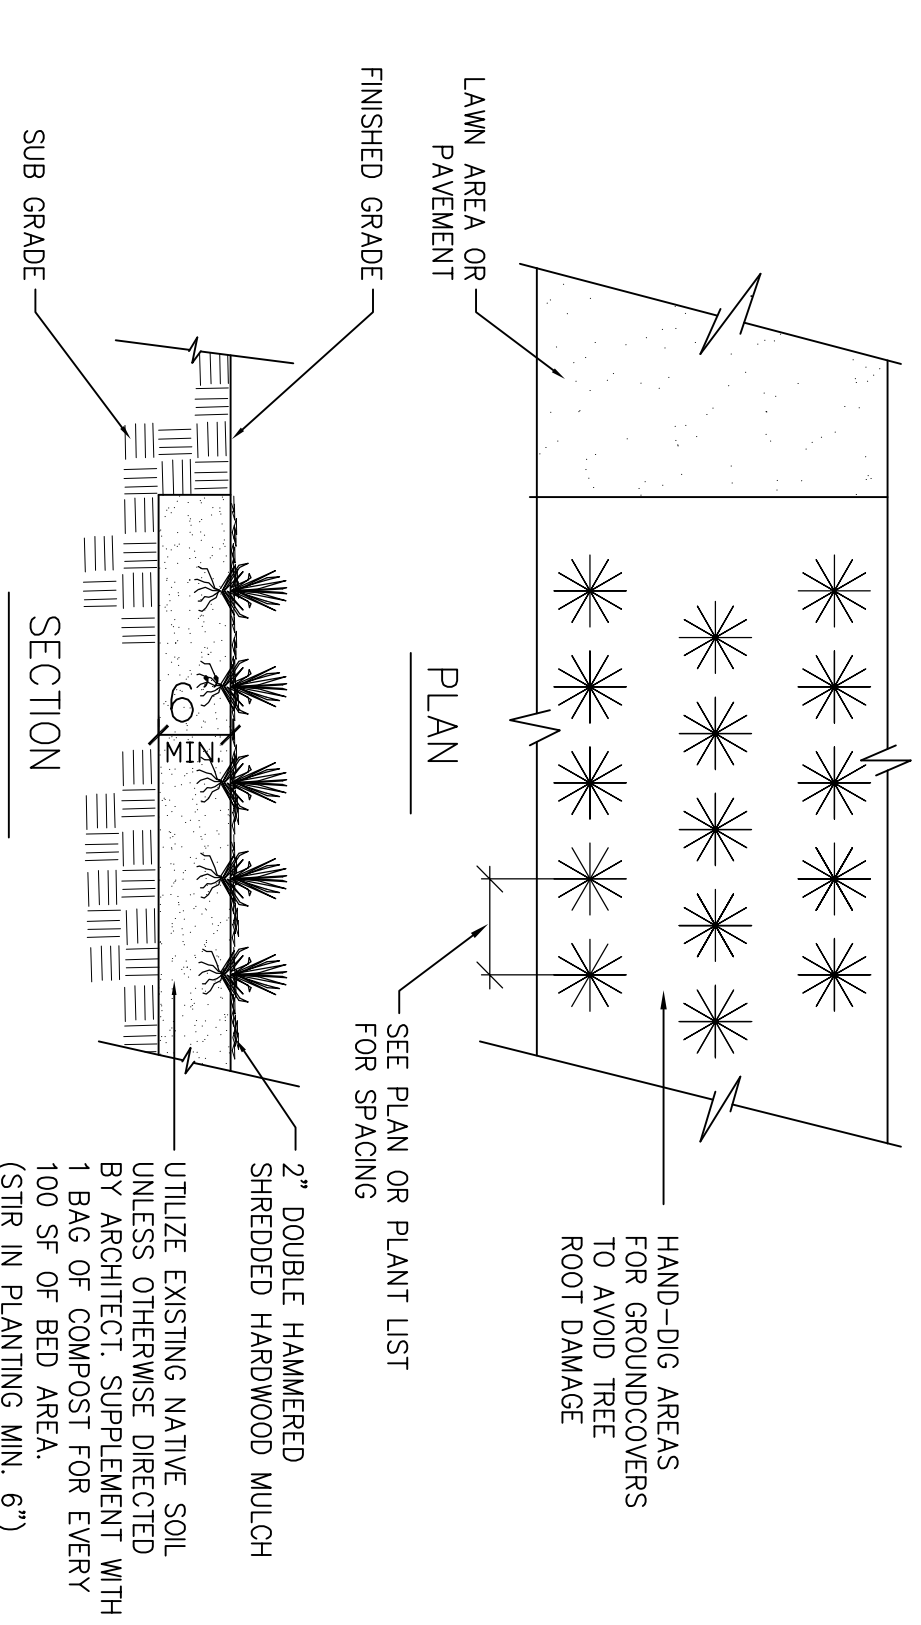

B TYPICAL GROUNDCOVER PLANTING NOT TO SCALE

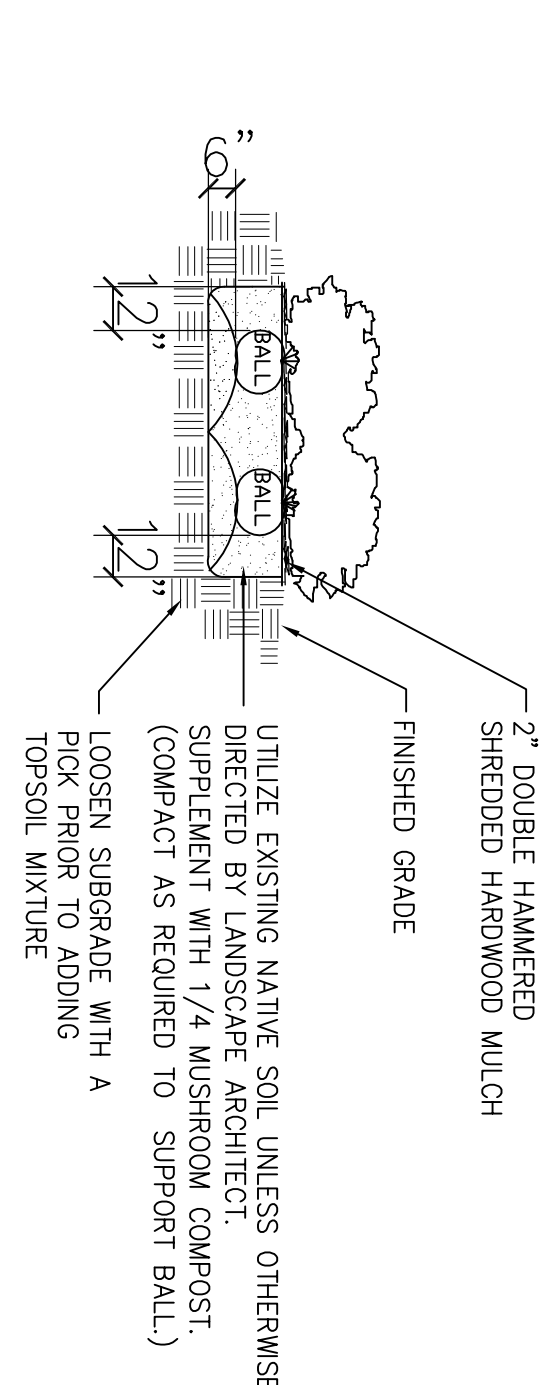

C SHRUB PLANTING NOT TO SCALE

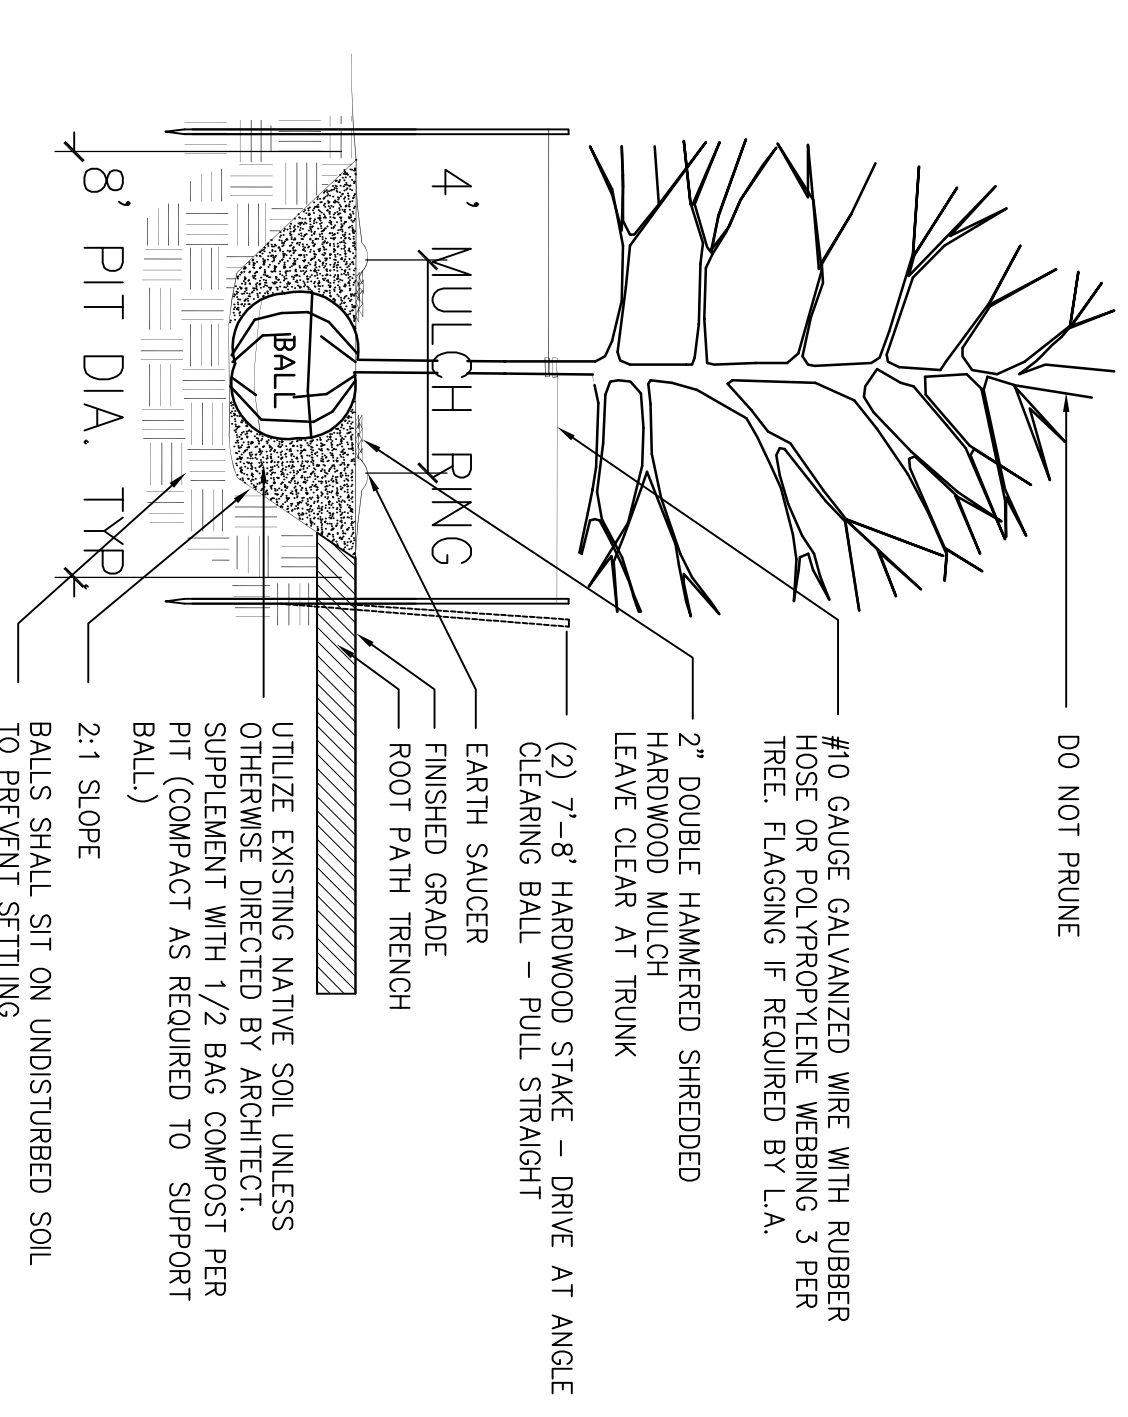

D TREE PLANTING NOT TO SCALE

PROJECT TITLE: LANDSCAPE RENOVATION GIBBES GREEN

UNIVERSITY OF SOUTH CAROLINA

CAMPUS PLANNING AND CONSTRUCTION COLUMBIA, SC 29208

DATE: 4 MAY 15

DRAWN BY: EFJ

CHECKED BY: ---

SEAL:

BUILDING: -

DRAWING: ###

DATE: 4 MAY 15

DRAWN BY: EFJ

CHECKED BY: ---

SEAL:

REV. DESCRIPTION

1 OP 1

2 OP 2

SHEET IN SET: