



AMERICAN ENGINEERING JOB NO. 11-014
 DWG: C-1 EXISTING-REV.dwg

AMERICAN ENGINEERING CONSULTANTS, INC.
 1300 12th Street • P.O. Box 2299 • Cayce, SC 29171
 Phone: (803) 791-1400 • Fax: (803) 791-8110

CAMPUS PLANNING
 AND CONSTRUCTION
 COLUMBIA, SC 29208

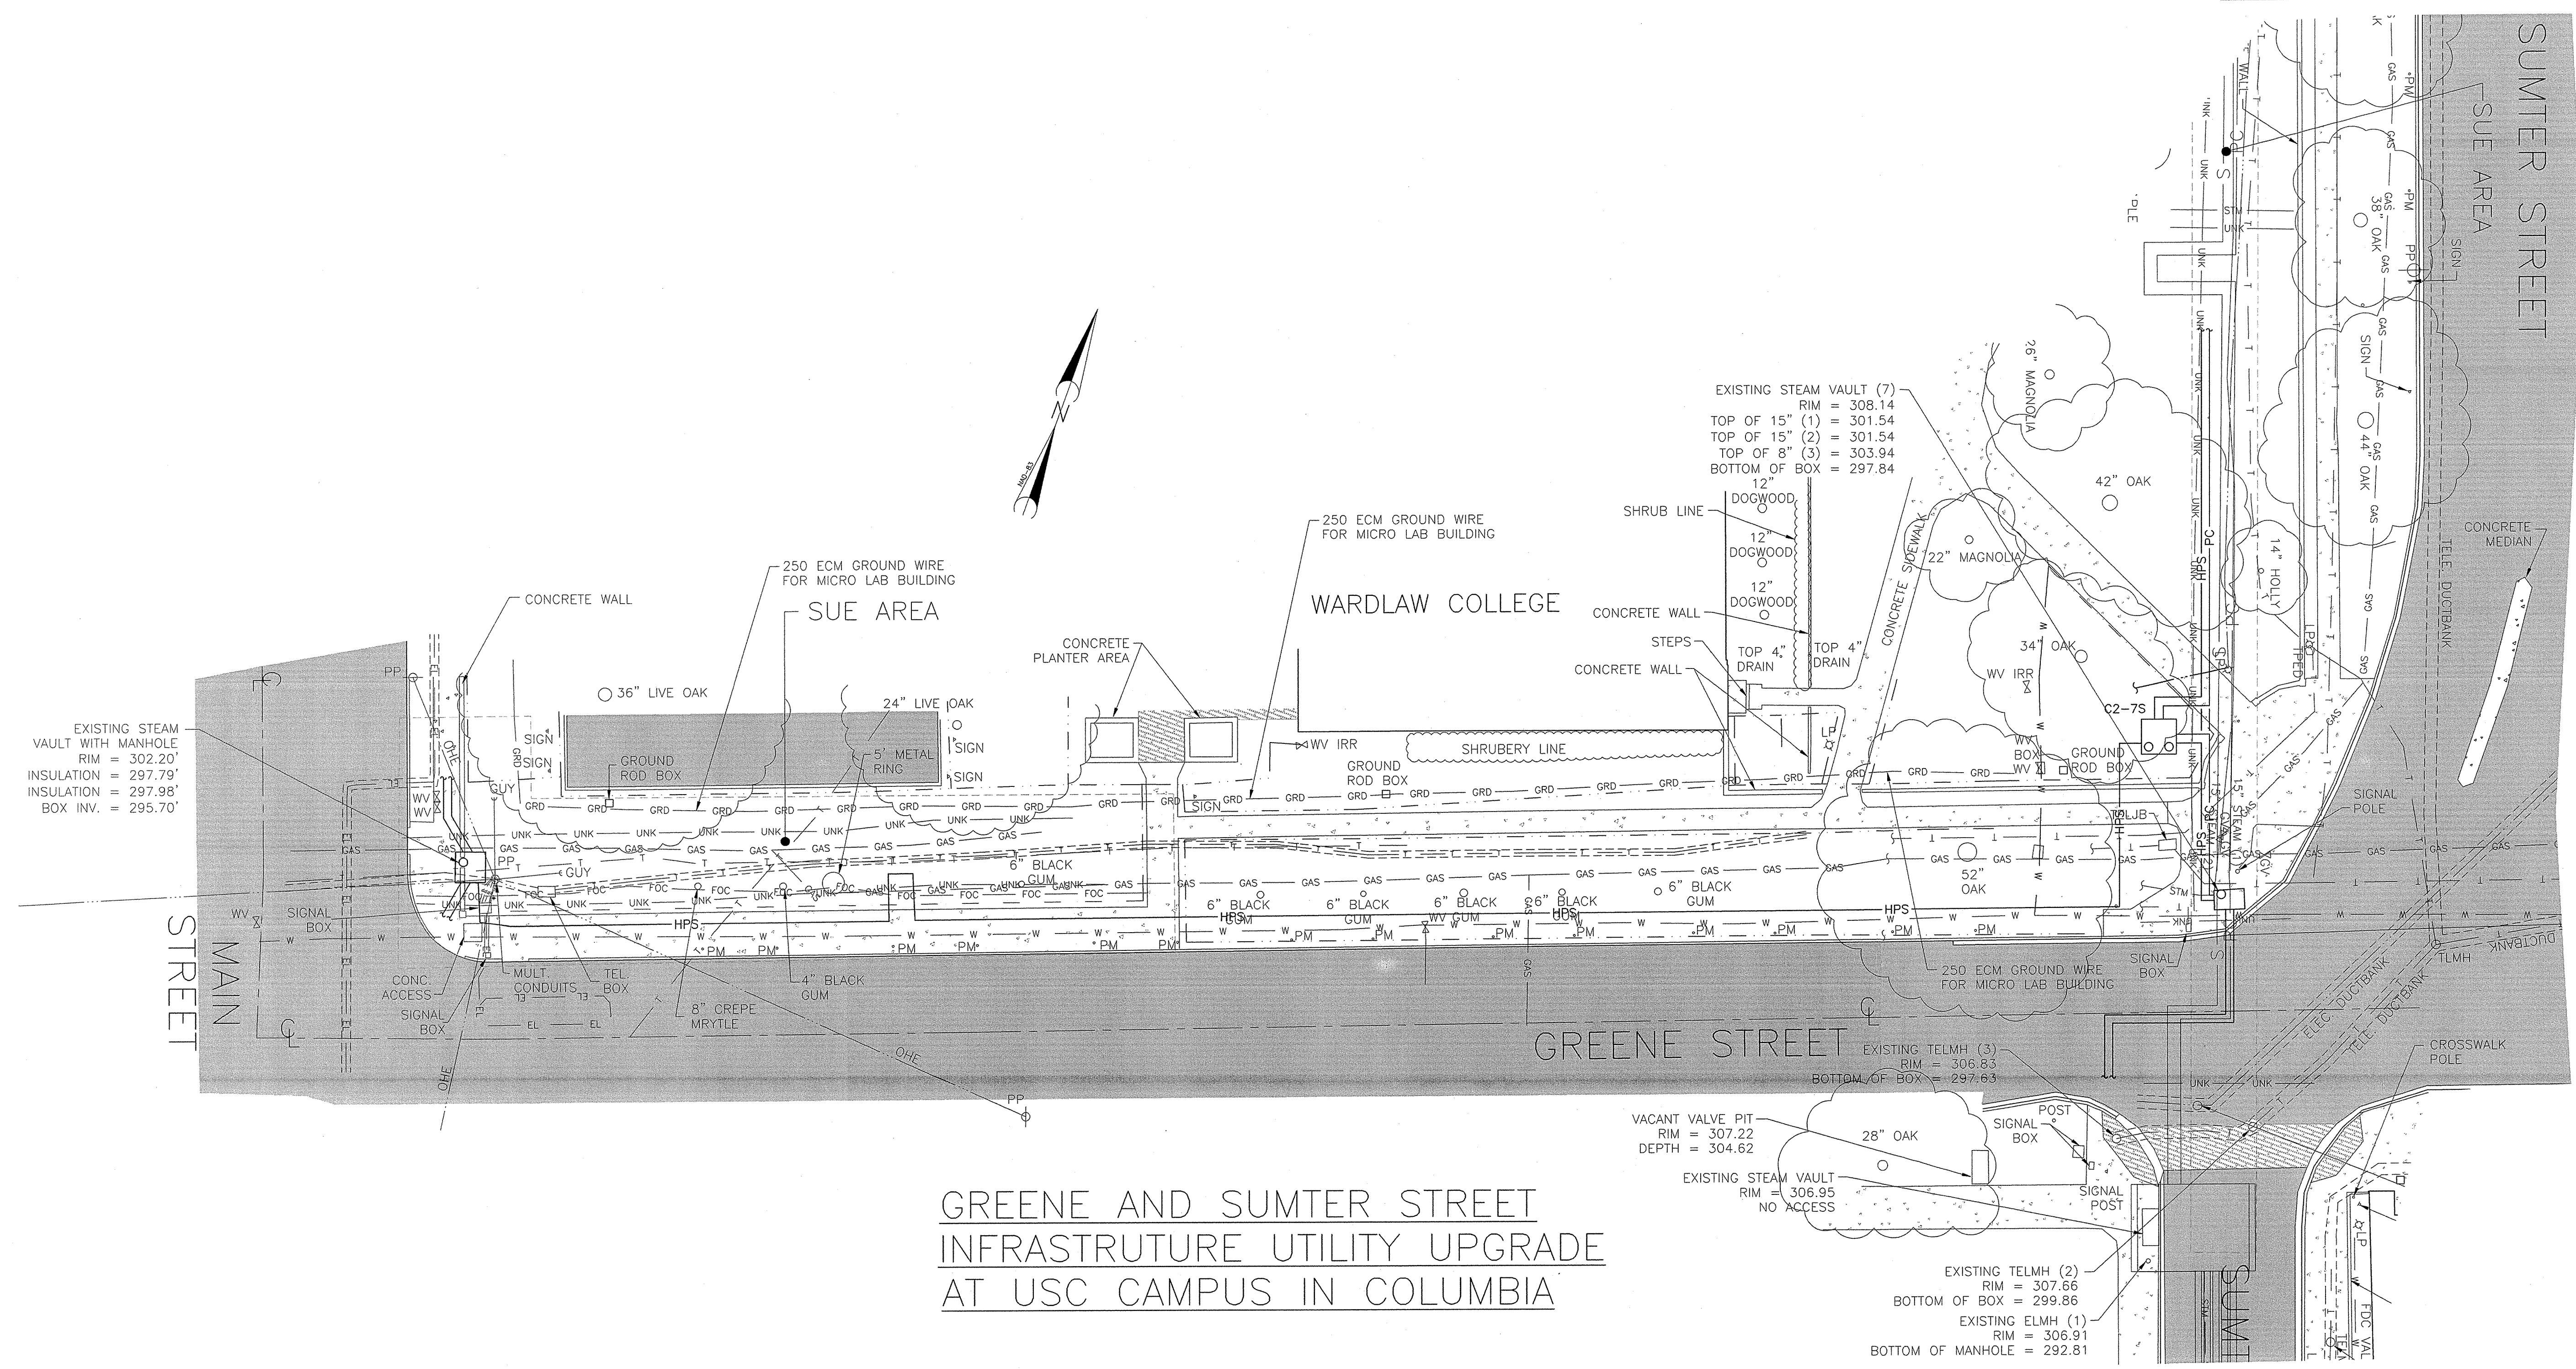

GREENE AND SUMTER STREET
INFRASTRUCTURE UTILITY UPGRADE
AT USC CAMPUS IN COLUMBIA

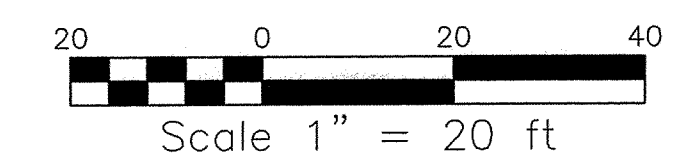

PROJECT TITLE:	UTILITY INFRASTRUCTURE REPAIRS - 2012 WORK COLUMBIA CAMPUS - SP# H27-6043-NA-B
SHEET:	C1
BUILDING:	
REV:	
DRAWING:	CP00237866
DATE:	01DEC11
DRAWN BY:	DEM
CHECKED BY:	WCL
ORIG. BY:	

OF
 SHEET IN SET:
 OF