



SEAL:	
CHECKED BY:	WCL
DATE:	01 DEC 11
DRAWN BY:	
DATE:	
DESCRIPTION:	
REV:	

PROJECT TITLE: UTILITY INFRASTRUCTURE REPAIRS - 2012 WORK  
COLUMBIA CAMPUS - SP# H27-6043-NA-B

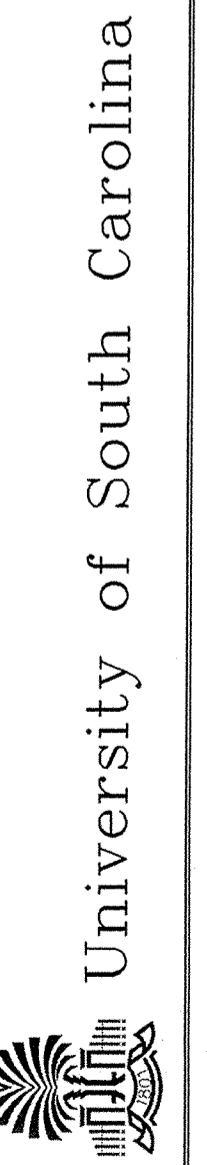

SHEET: C3  
OF  
SHEET IN SET:  
OF

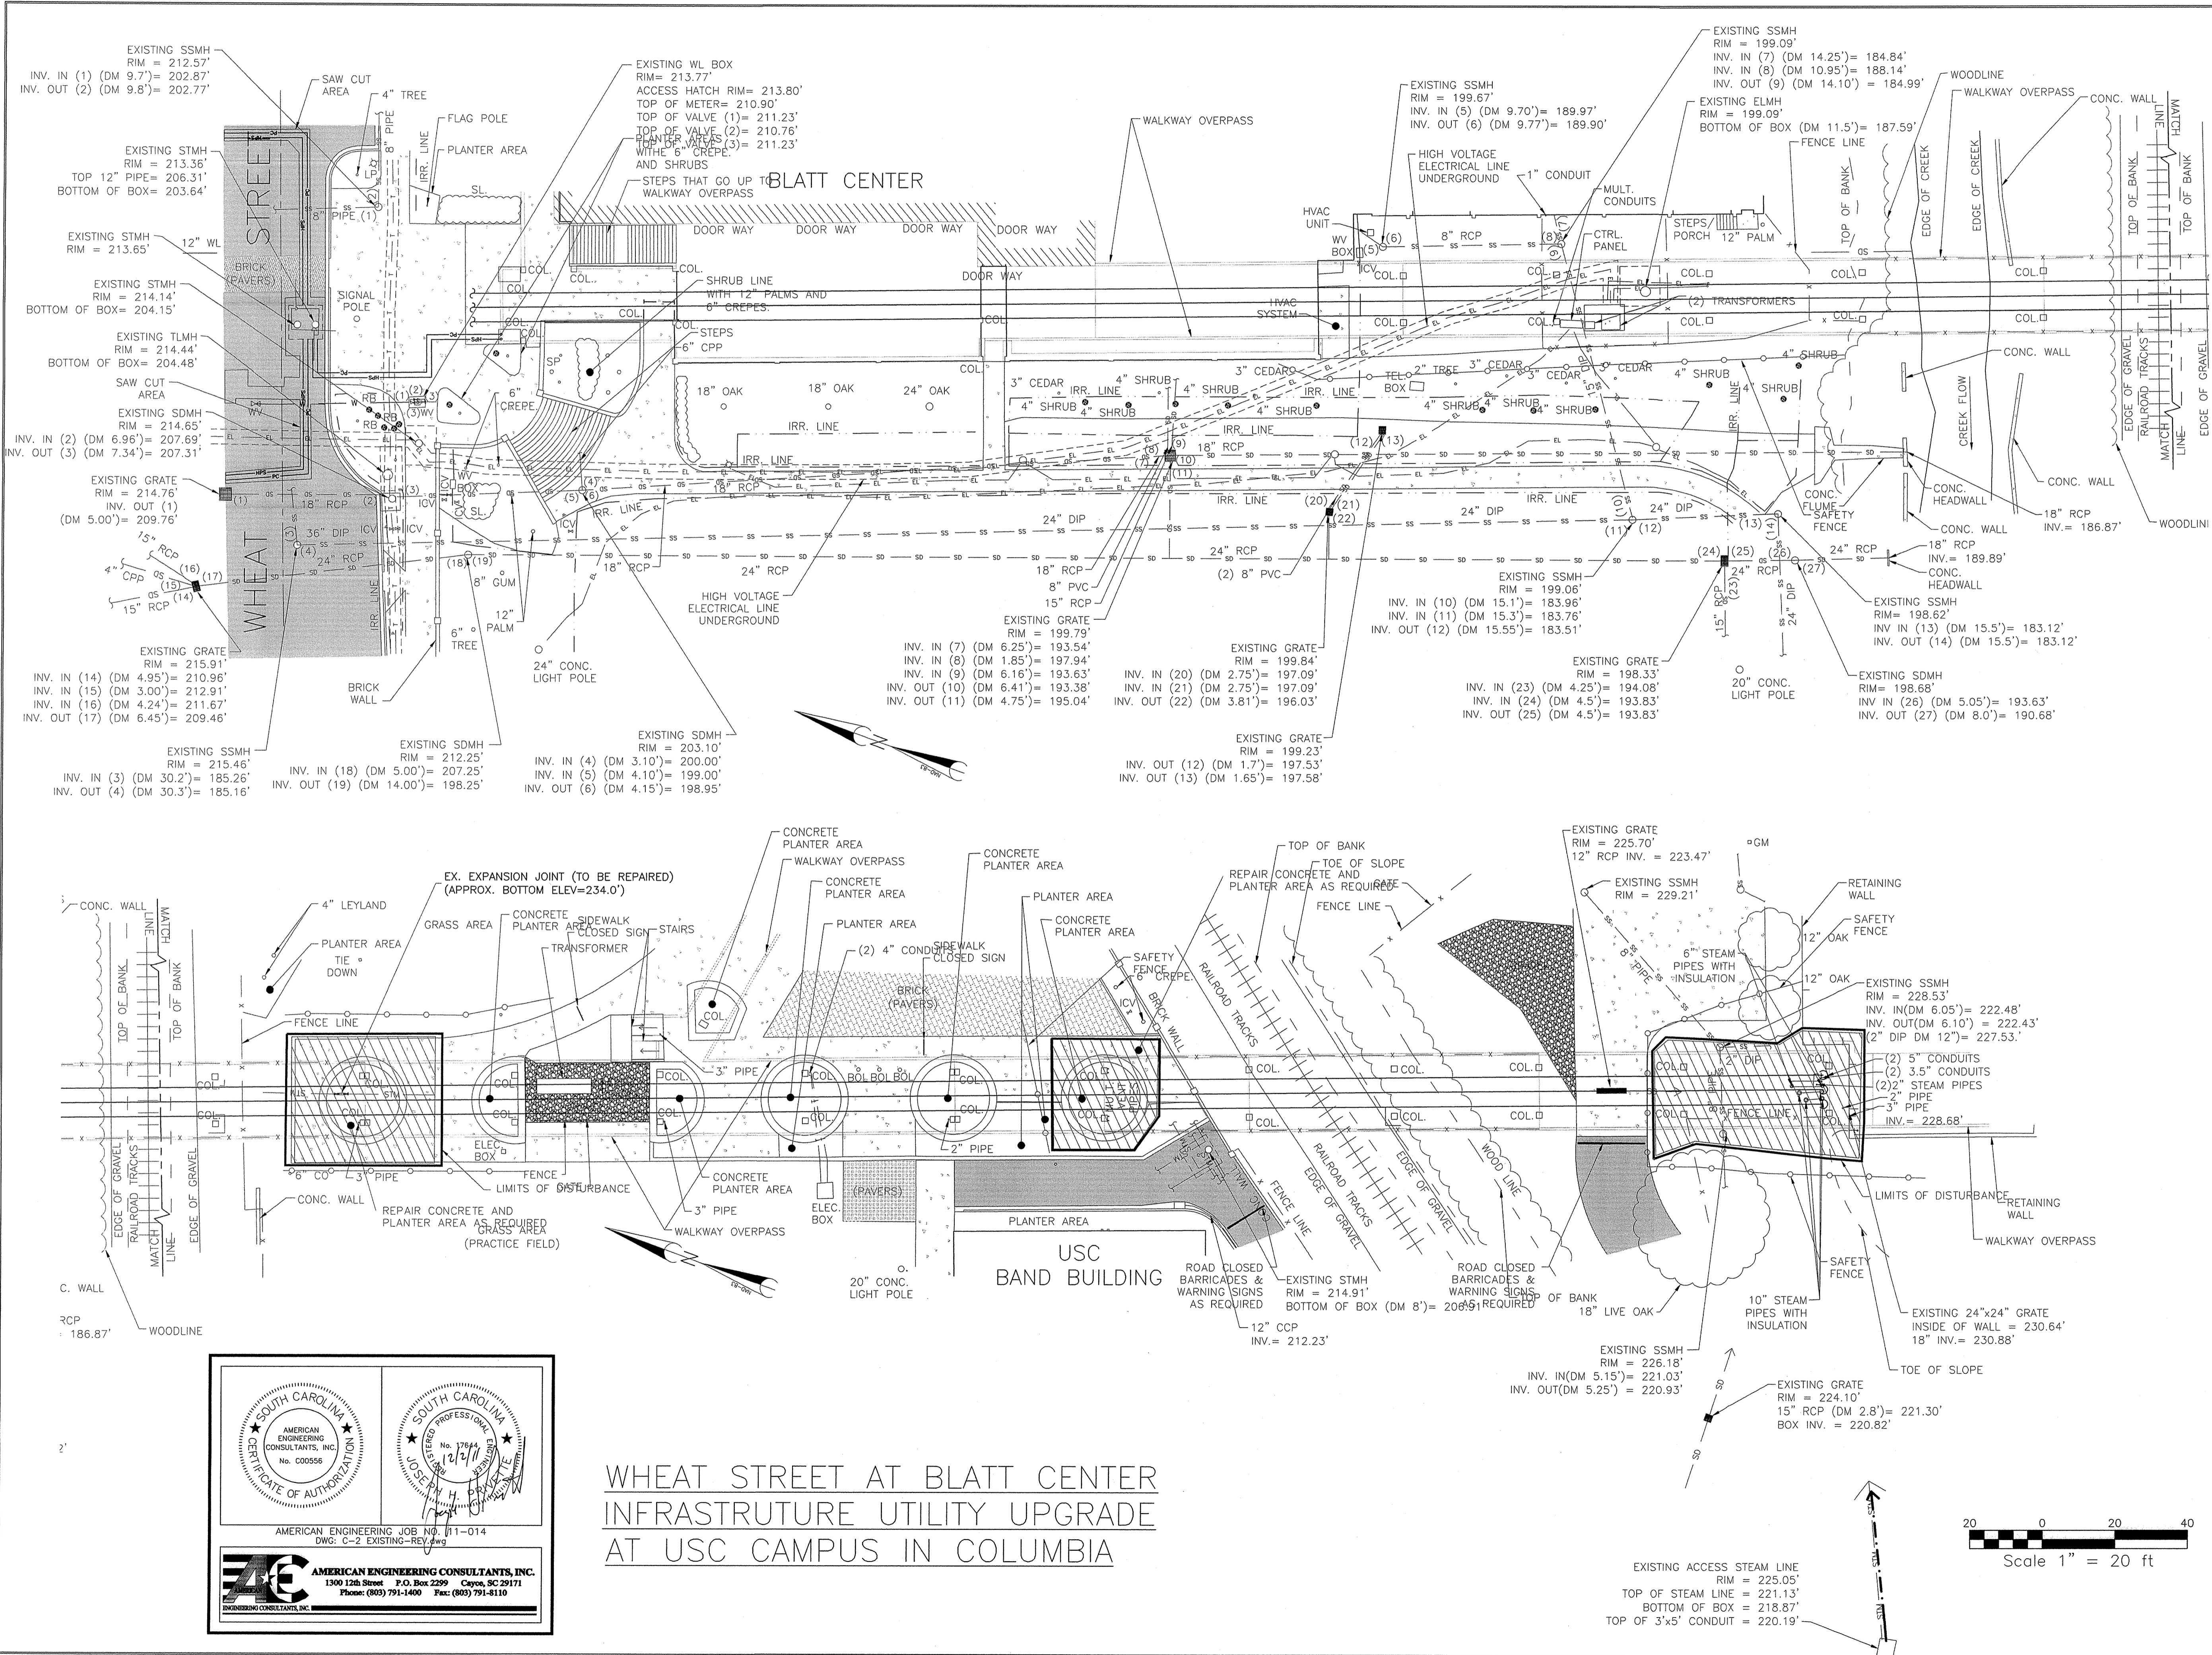

JOSEPH M. H. H.  
Professional Engineer  
No. 17644

AMERICAN ENGINEERING CONSULTANTS, INC.  
No. 000556

AMERICAN ENGINEERING JOB NO. 11-014  
DWC: C-2 EXISTING-REV.dwg

**AMERICAN ENGINEERING CONSULTANTS, INC.**  
1300 12th Street P.O. Box 2299 Cayce, SC 29171  
Phone: (803) 791-1400 Fax: (803) 791-8110

WHEAT STREET AT BLATT CENTER  
INFRASTRUCTURE UTILITY UPGRADE  
AT USC CAMPUS IN COLUMBIA

