




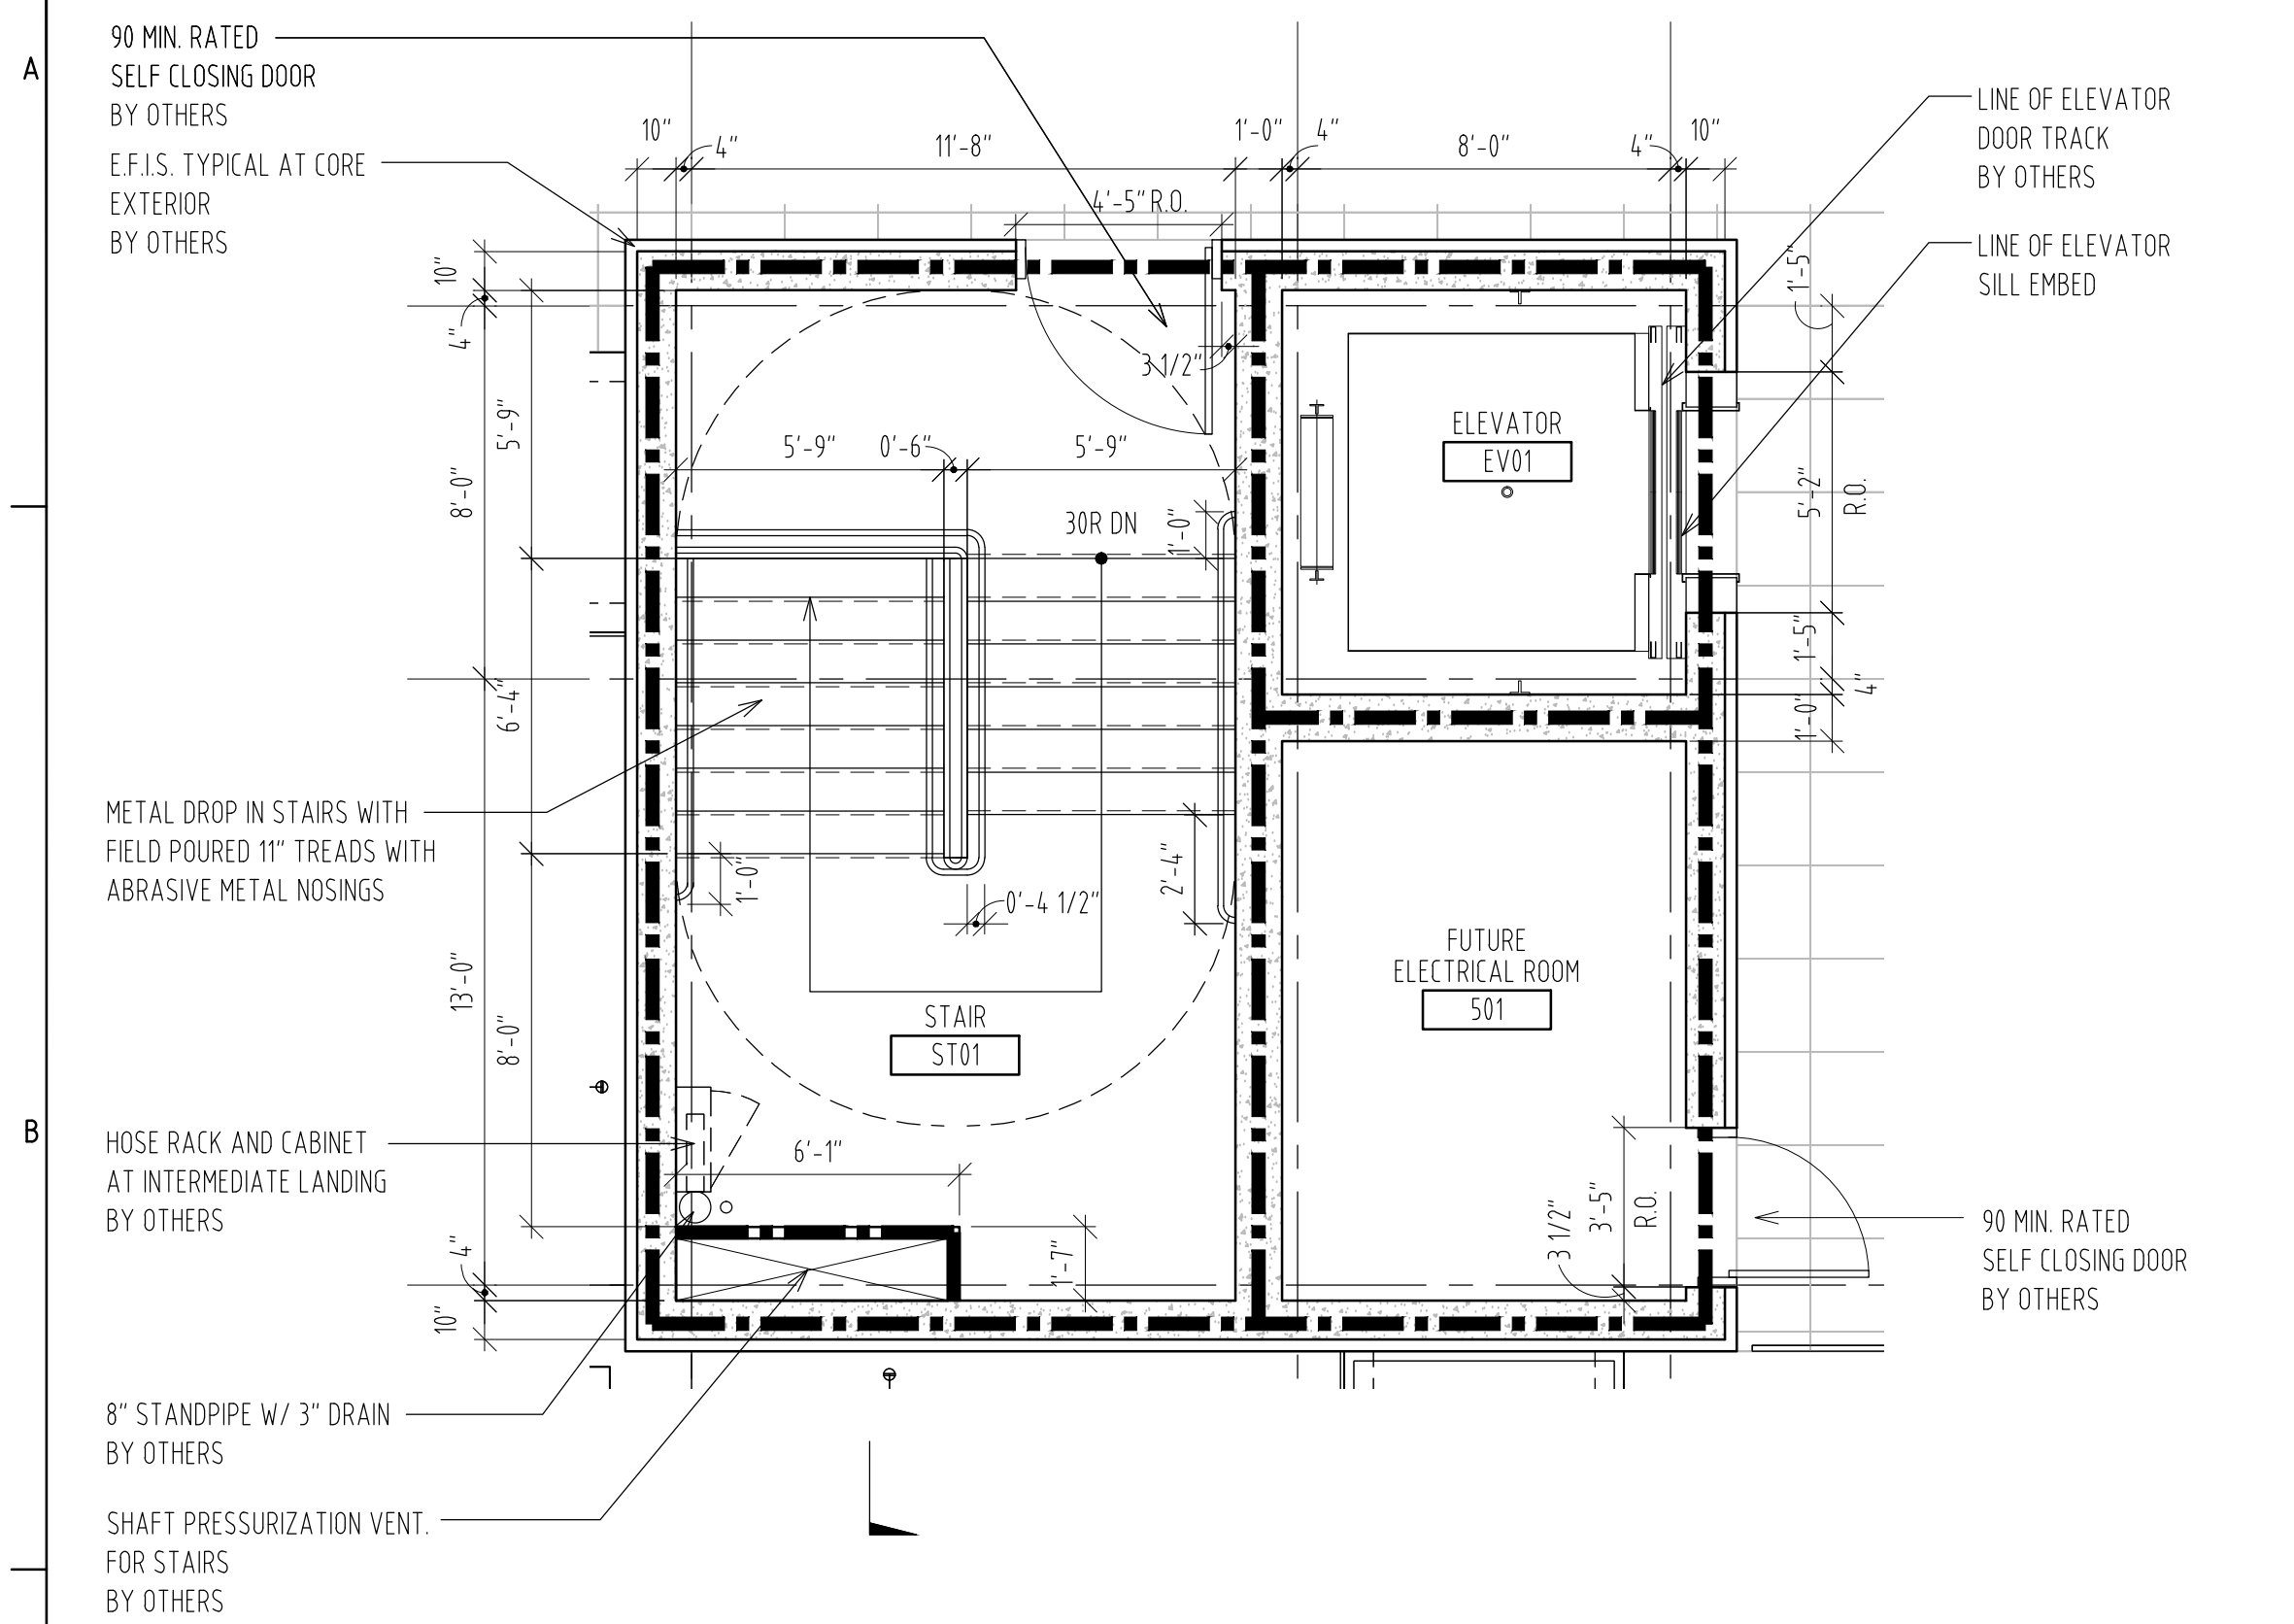


ENLARGED PLAN - CORE 1 - LEVEL 5
SCALE: 1/4" = 1'-0"

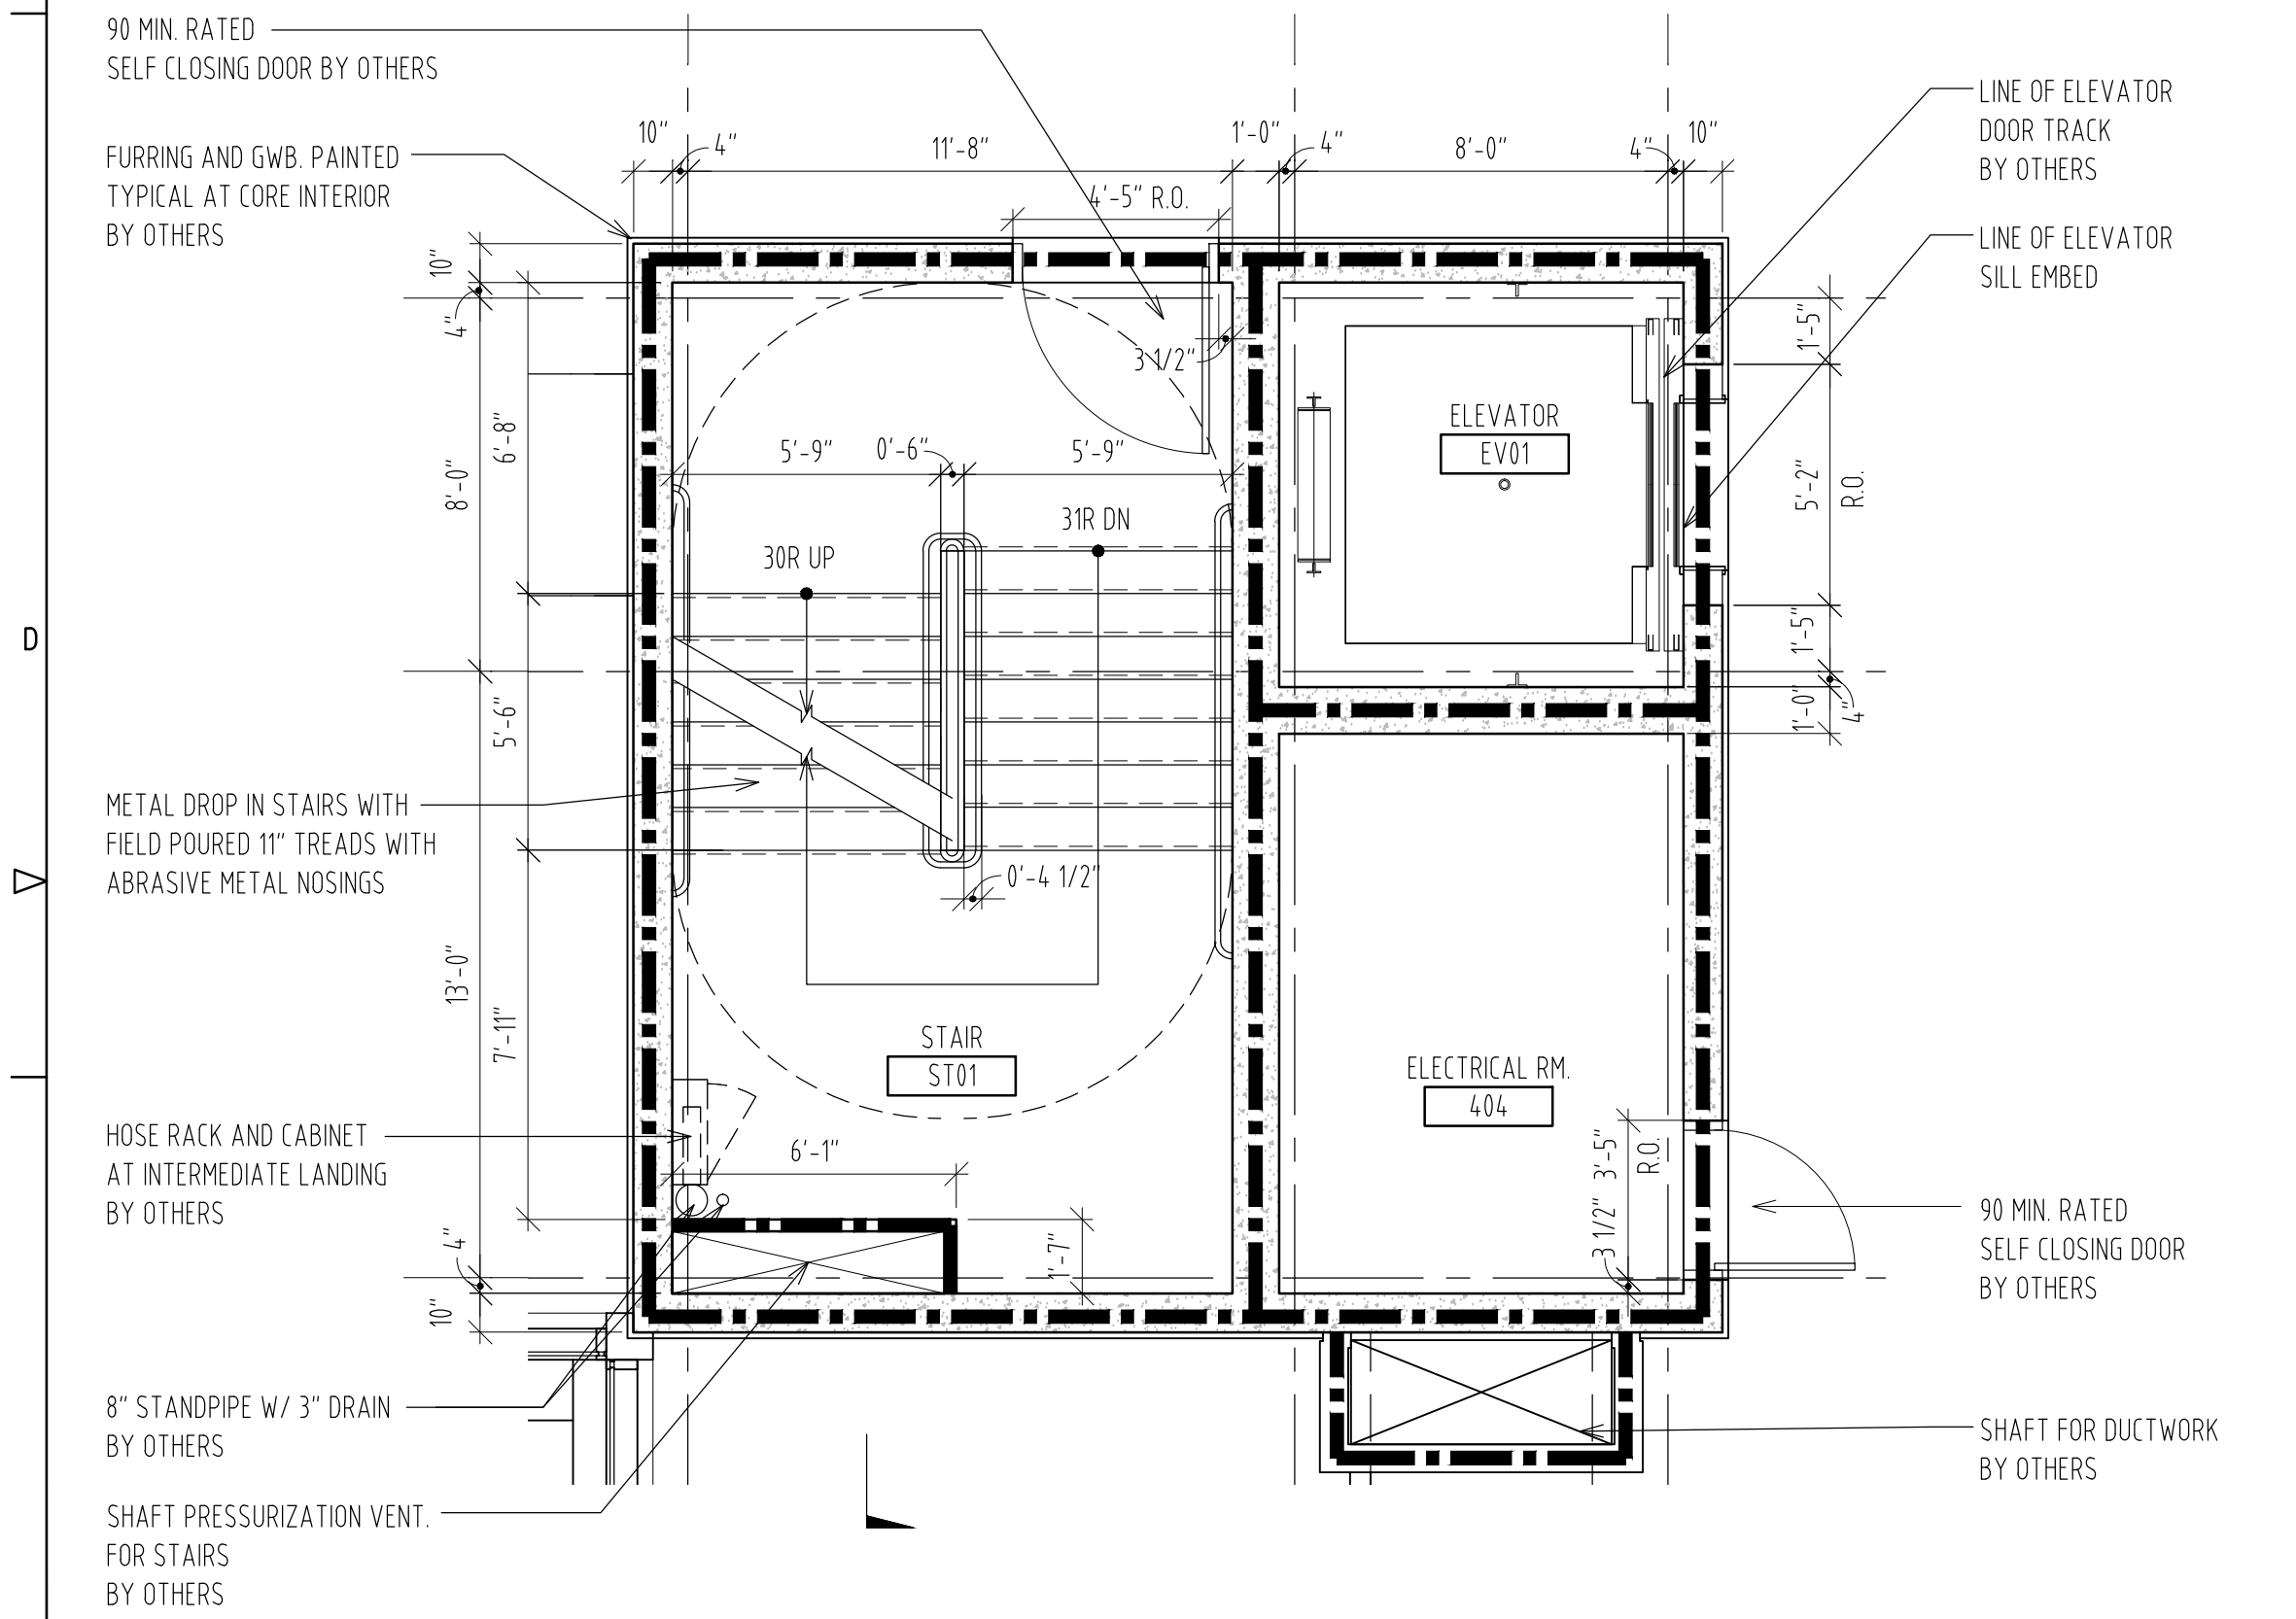


ENLARGED PLAN - CORE 1 - LEVEL 4
SCALE: 1/4" = 1'-0"

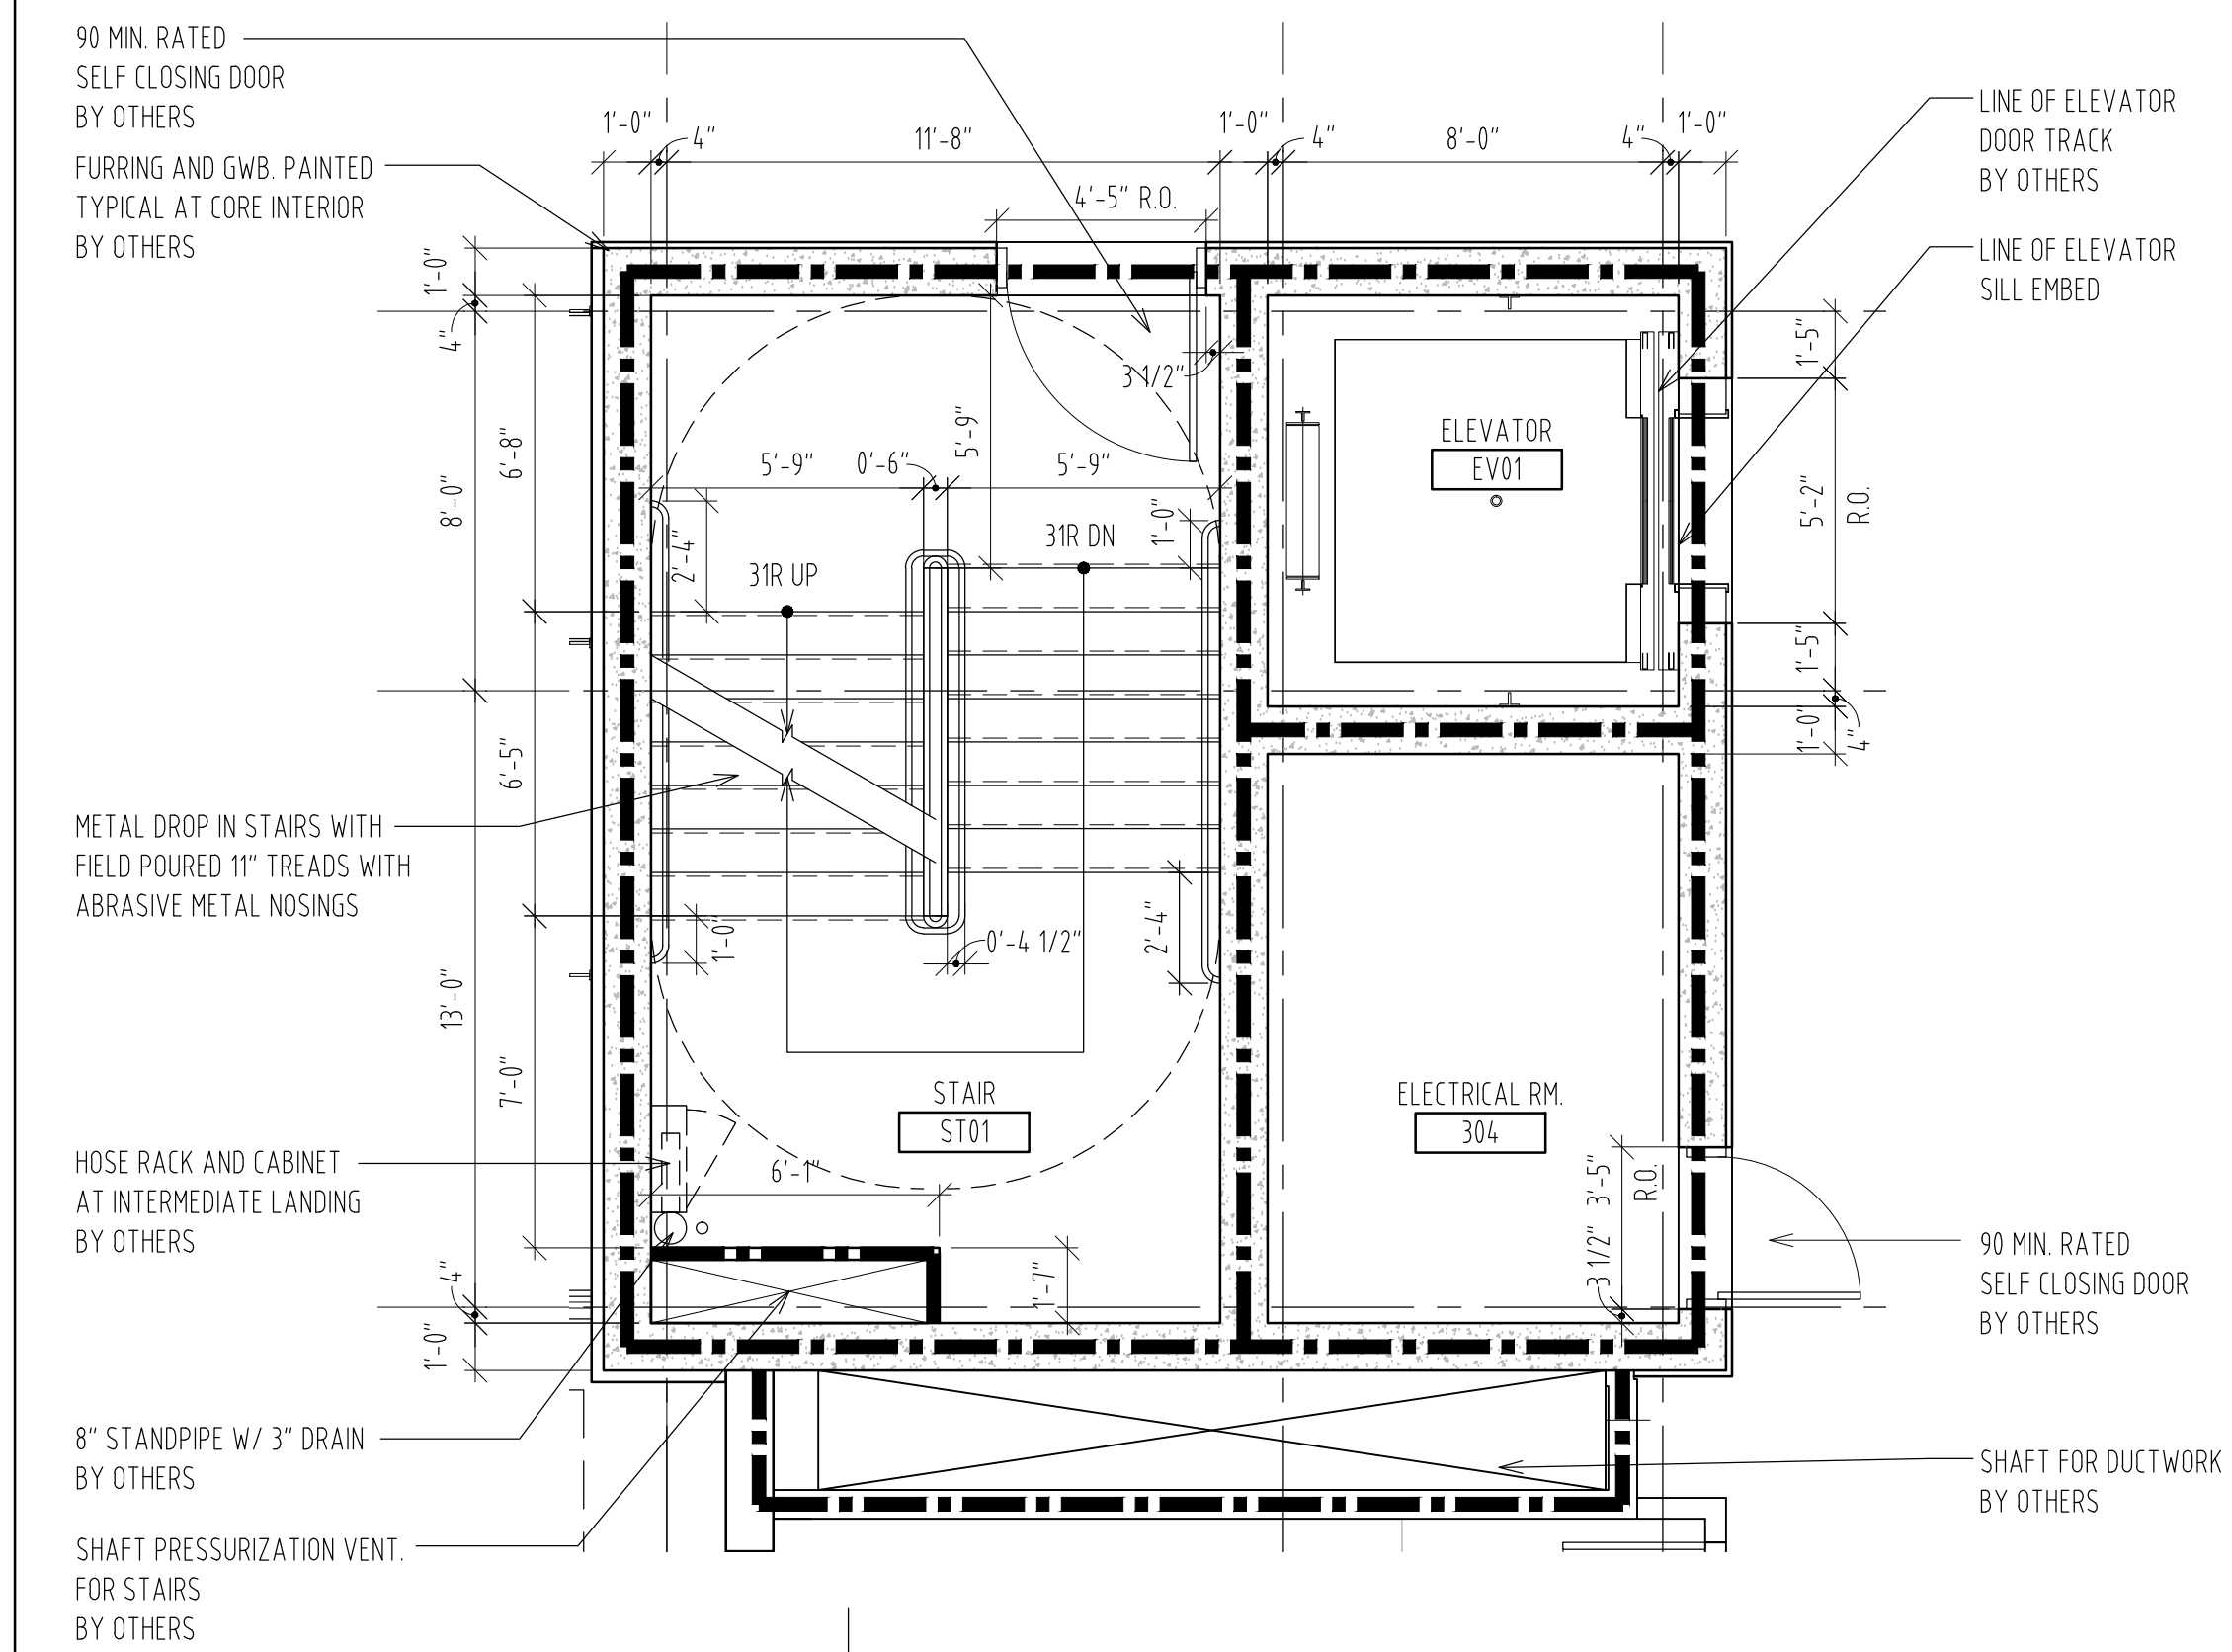


ENLARGED PLAN - CORE 1 - LEVEL 3
SCALE: 1/4" = 1'-0"

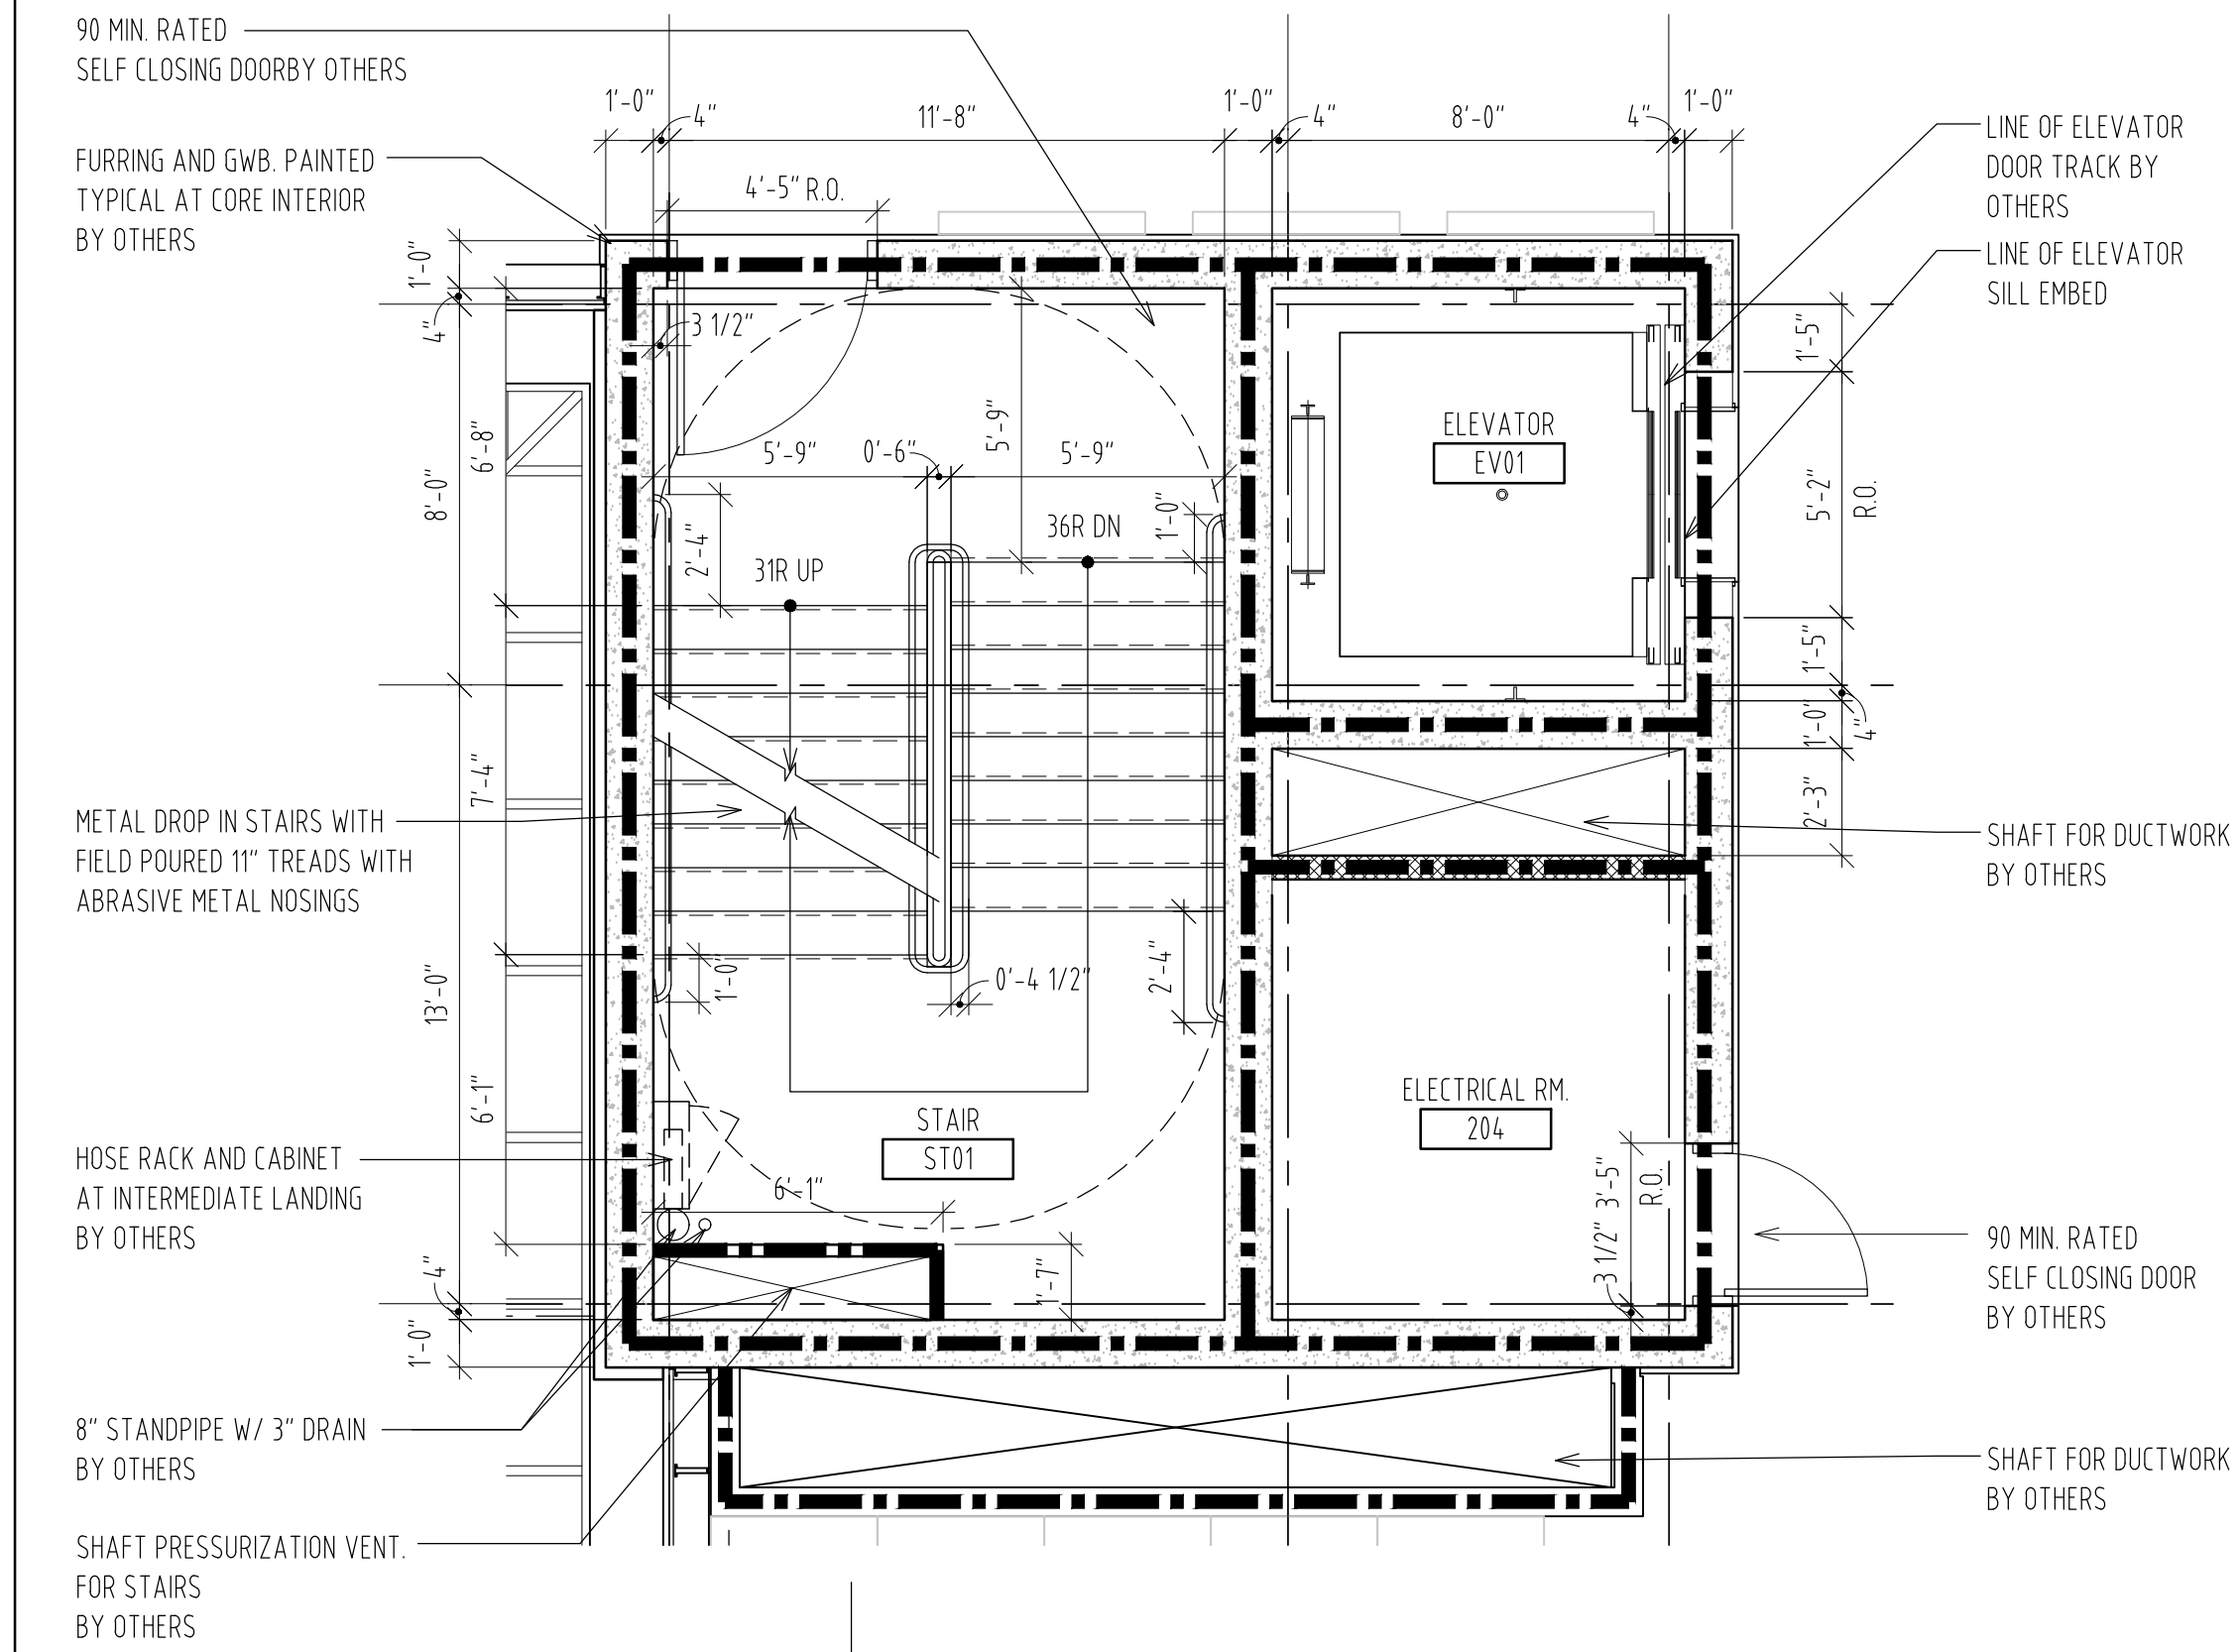

ENLARGED PLAN - CORE 1 - LEVEL 2
SCALE: 1/4" = 1'-0"

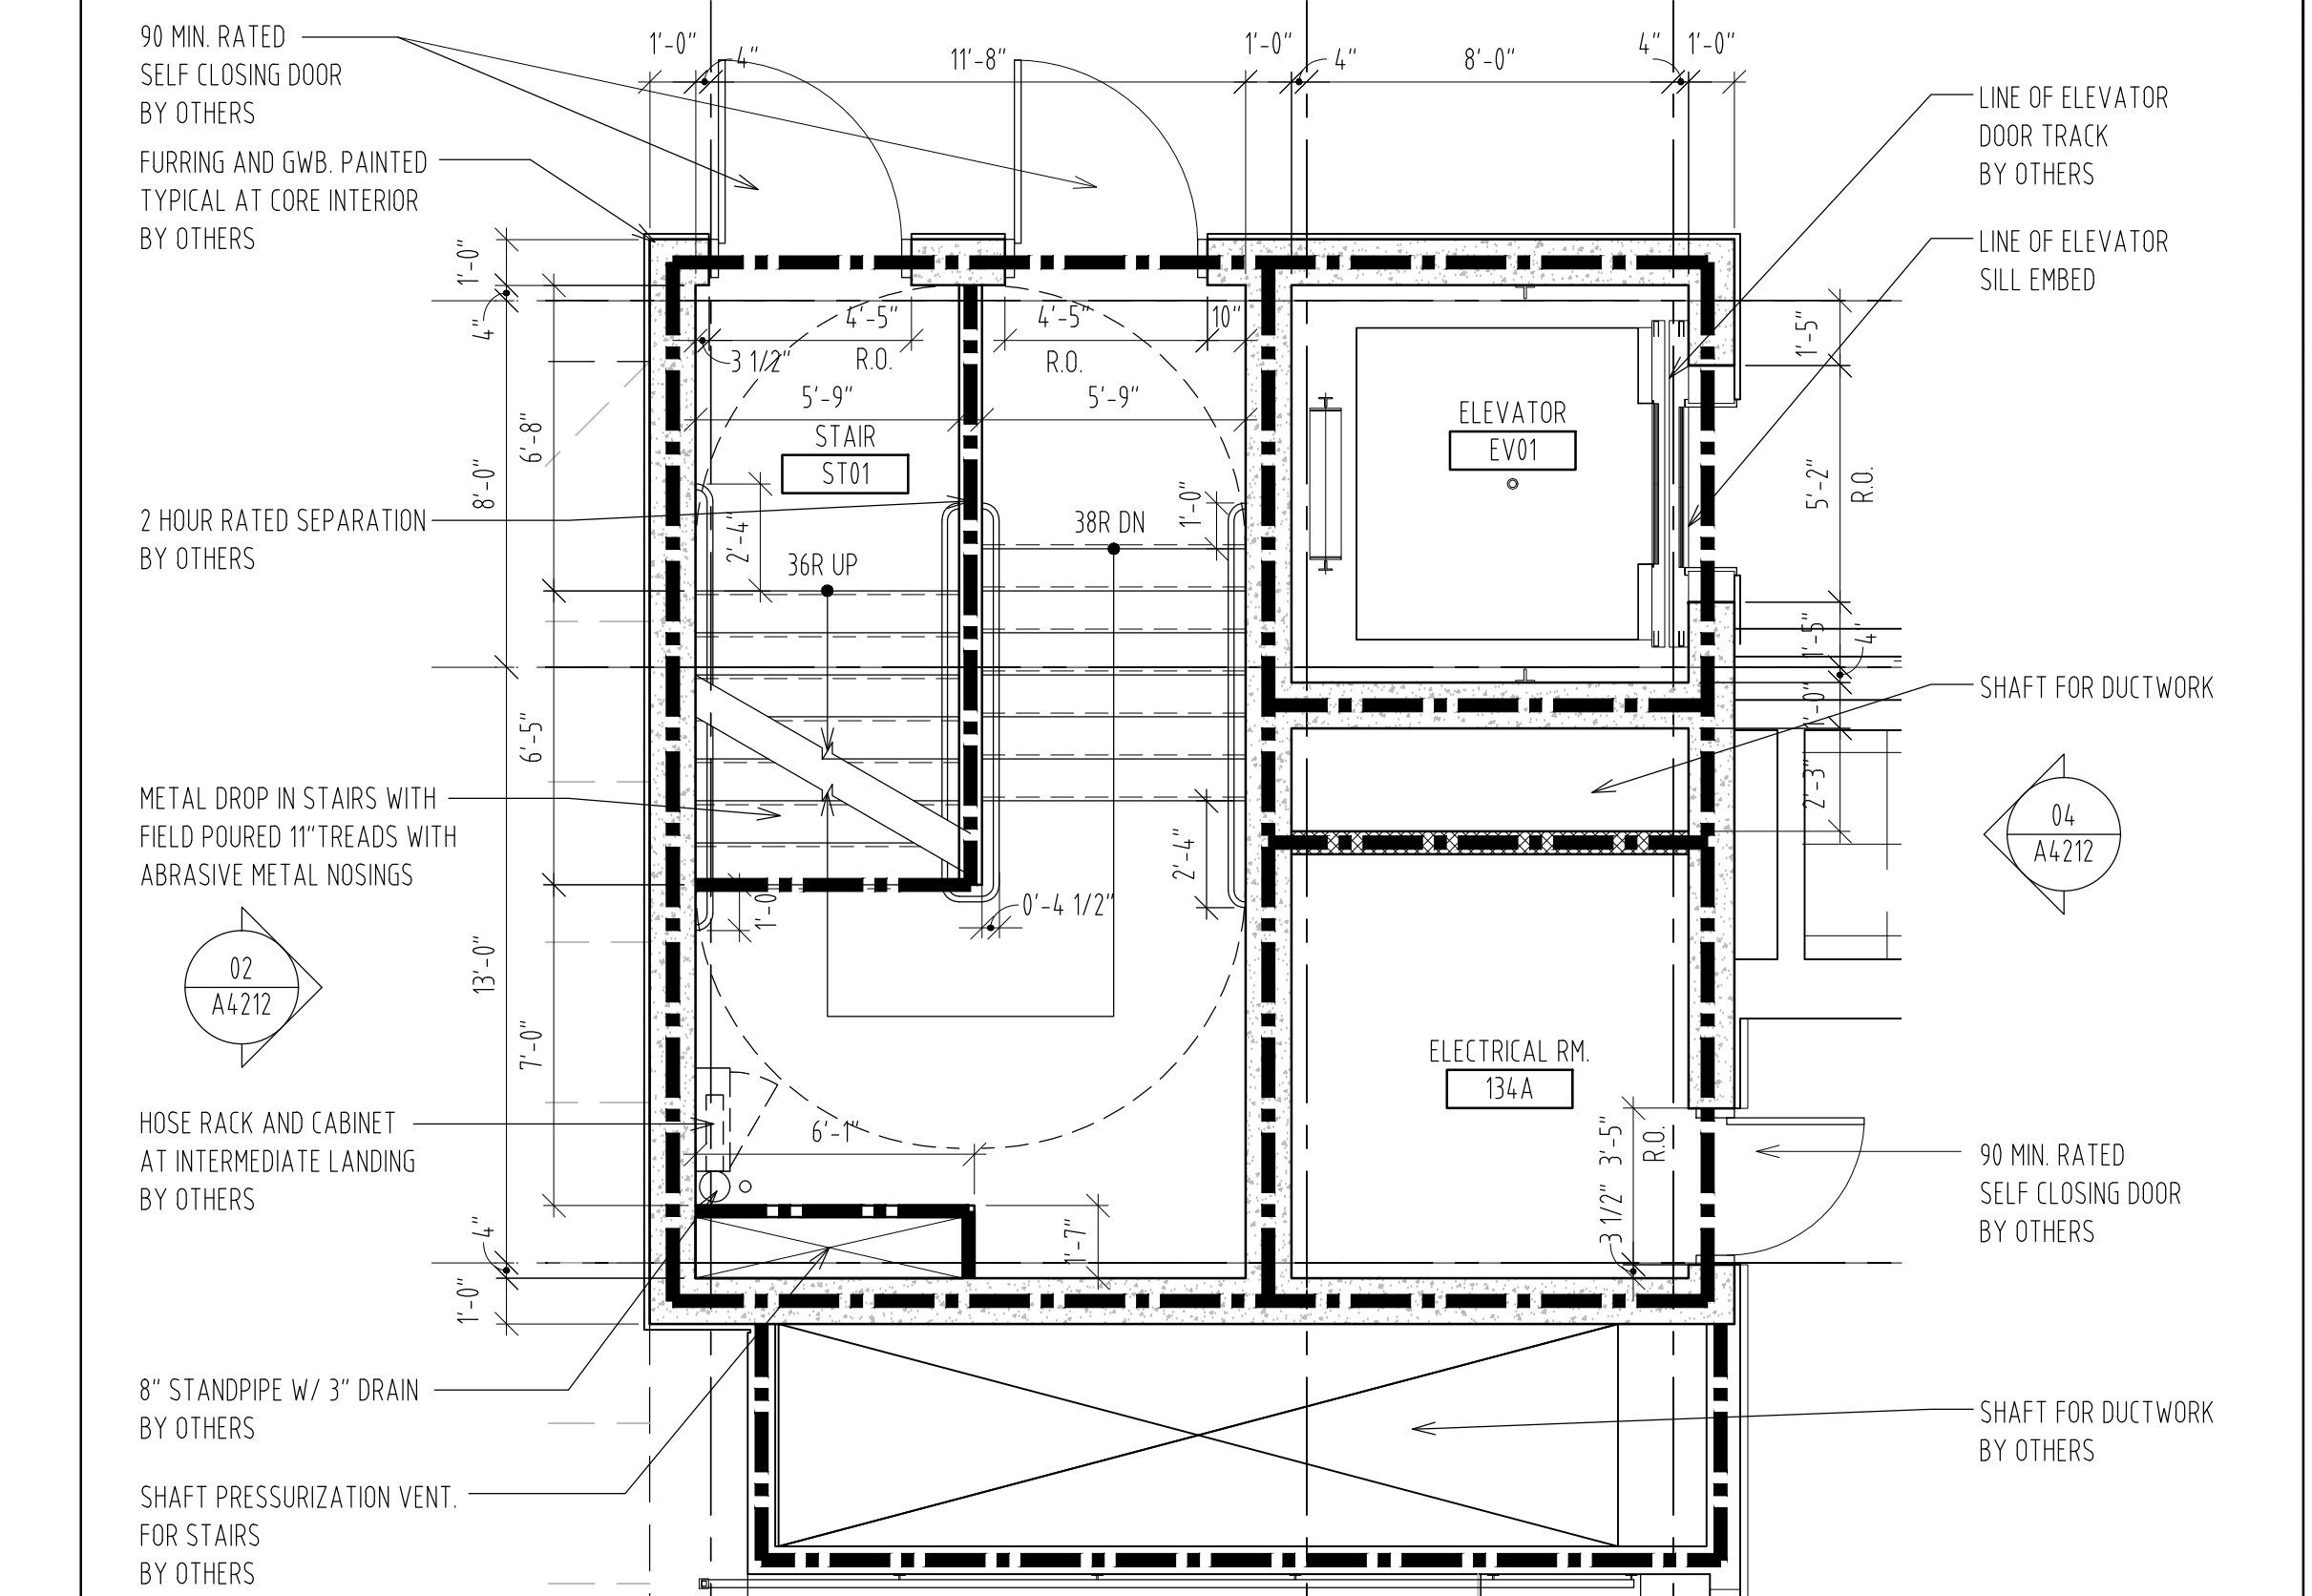

ENLARGED PLAN - CORE 1 - LEVEL 1
SCALE: 1/4" = 1'-0"

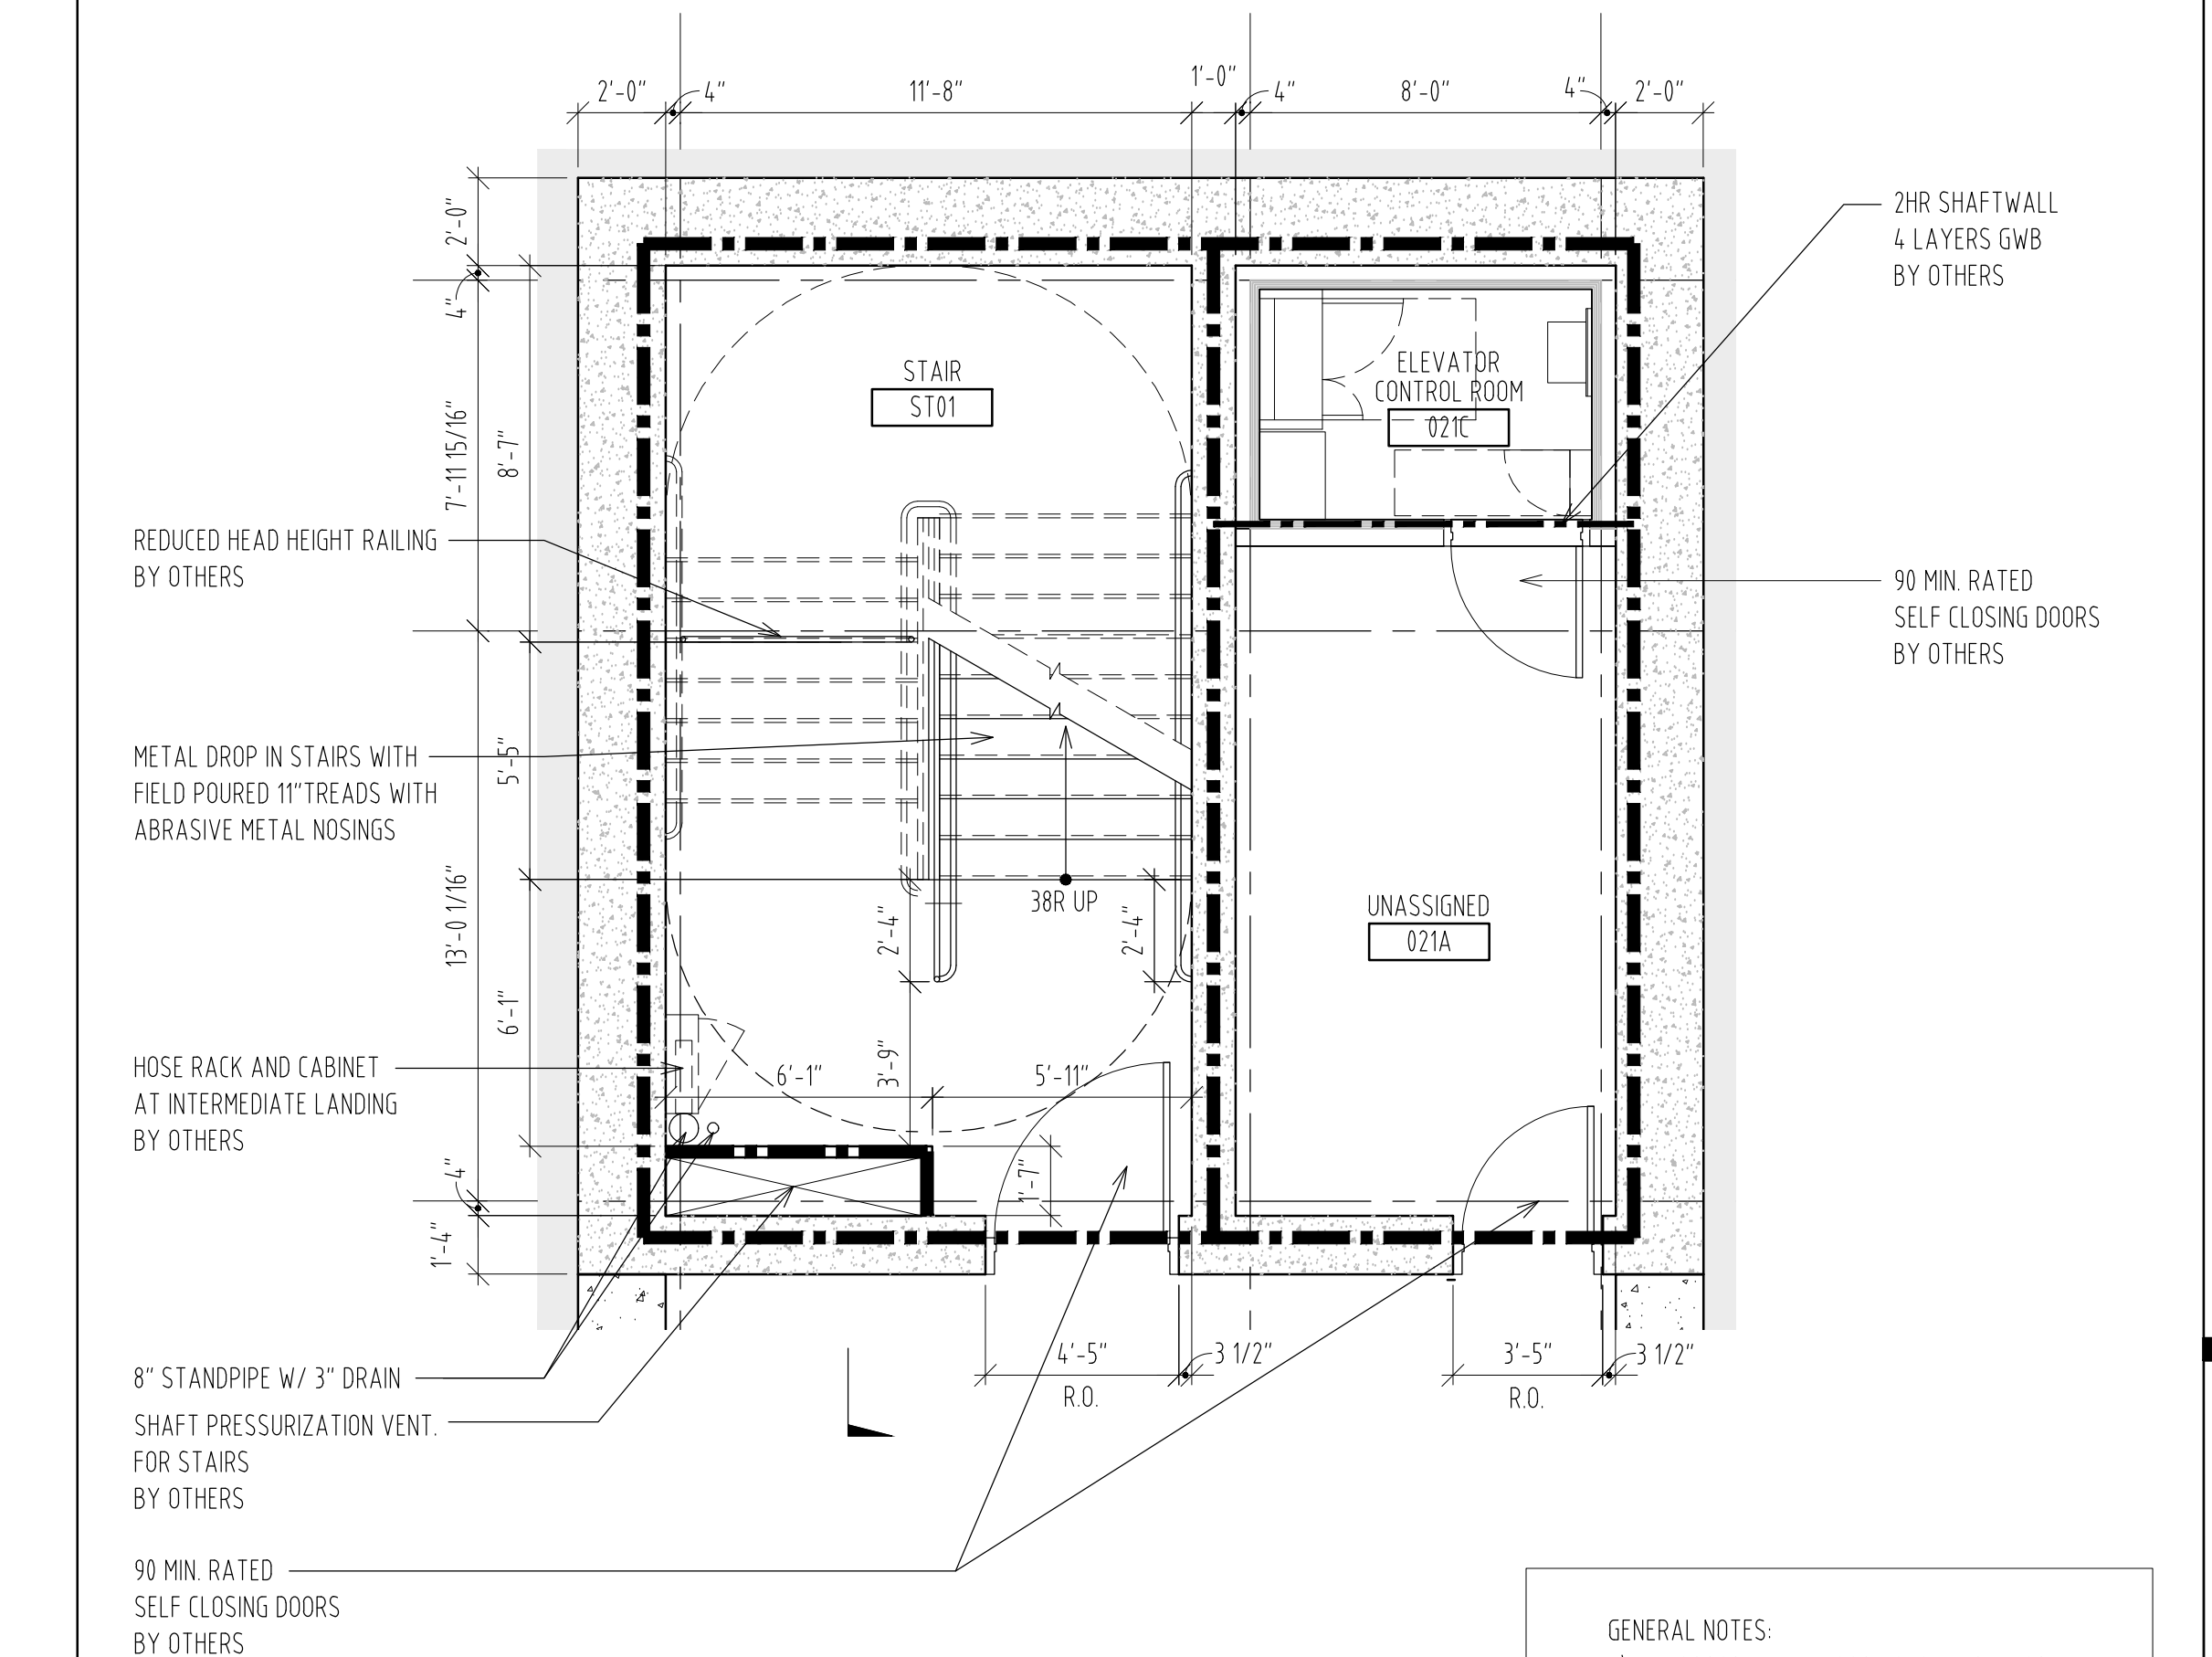

ENLARGED PLAN - CORE 1 - LEVEL 0
SCALE: 1/4" = 1'-0"

GENERAL NOTES:

- 1) ALL DOORS WILL BE PROVIDED BY OTHERS.
- 2) ALL ELEVATORS AND CONTROL ROOM EQUIPMENT WILL BE PROVIDED BY OTHERS.
- 3) SHAFT WALL WILL BE PROVIDED BY OTHERS.
- 4) PROVIDE MASONRY OPENING AS NOTED. COORDINATE WITH SUBSEQUENT PHASE WORK.

USC BUSINESS PARTNERSHIP FOUNDATION
ON BEHALF OF
USC CAMPUS PLANNING & CONSTRUCTION

PROJECT NAME:
UNIVERSITY OF SOUTH CAROLINA
DARLA MOORE SCHOOL OF BUSINESS CONSTRUCTION
STRUCTURE

USE PROJECT NUMBER:
H27-6069-AC-2

743 GREENE STREET
COLUMBIA, SC 29298
TEL: 803 777 4022 FAX: 803 777 0484

ARCHITECT:
RAFAEL VINOLY ARCHITECTS PC
50 VANDAM STREET
NEW YORK, NY 10013
TEL: 212 924 5060 FAX: 212 924 5858

STRUCTURAL ENGINEER, MEP ENGINEER,
CIVIL ENGINEER, FIRE PROTECTION
ENGINEER:
STEVENS & WILKINSON, SC
1501 MAIN STREET, FLOOR G
COLUMBIA, SC 29201-5801
TEL: 803 765 0320 FAX: 803 254 6209

TELECOMMUNICATIONS, AUDIOVISUAL & ACOUSTICS:
JAFFE HOLDEN ACOUSTICS, INC.
114A WASHINGTON STREET
NORWALK, CT 06854-3007
TEL: 203 838 4167 FAX: 203 838 4168

LANDSCAPE ARCHITECT:
GRIMBALL COTTELL ASSOCIATES
600 BELTLINE BOULEVARD
COLUMBIA, SC 29205
TEL: 803 738 9525 FAX:

SURVEYOR:
BP BARBER & ASSOCIATES, INC.
101 RESEARCH DRIVE
COLUMBIA, SC 29202-1116
TEL: 803 429 4028 FAX:

BUILDING CODE:
HUGHES ASSOCIATES
3610 COMMERCE DRIVE, SUITE 817
BALTIMORE, MD 21227-1652
TEL: 410 731 8077 FAX: 410 737 8688

LIGHTING DESIGNER:
ONE LUX STUDIO, LLC
39 WEST 13TH STREET
NEW YORK, NY 10011
TEL: 212 201 5192 FAX: 212 615 3700

FOOD & WASTE MANAGEMENT:
WILLIAM CARUSO & ASSOCIATES, INC.
8055 EAST TURF AVE, SUITE 1520
DENVER, CO 80237
TEL: 303 649 1600 FAX: 303 649 1660

SIGNAGE & WAYFINDING:
RAFAEL VINOLY ARCHITECTS PC
50 VANDAM STREET
NEW YORK, NY 10013
TEL: 212 924 5060 FAX: 212 924 5858


SPECIFICATIONS:
ROBERT SCHWARTZ & ASSOCIATES
589 8TH AVE., 17TH FLOOR
NEW YORK, NY 10018
TEL: 212 691 3248 FAX: 212 633 1613

BID PACKAGE 2:
STRUCTURE
DECEMBER 09, 2011

PHASE:

SEAL & SIGNATURE

2011.11.30	2011.10.19	2011.11.16	2011.11.06	2011.10.10	2011.09.20	2011.08.18	2011.08.05	2011.07.22	2011.06.24	2011.05.23	2011.04.29	2011.12.09			
ISSUE NO.	ISSUE DATE	ISSUE NO.	ISSUE DATE	ISSUE NO.	ISSUE DATE	ISSUE NO.	ISSUE DATE	ISSUE NO.	ISSUE DATE	ISSUE NO.	ISSUE DATE	ISSUE NO.	ISSUE DATE	ISSUE NO.	ISSUE DATE

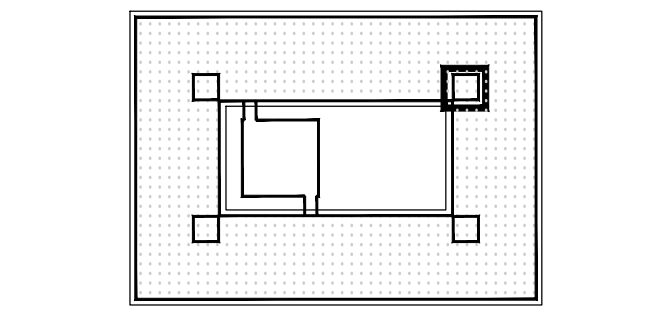

KEY PLAN & NORTH SIGN
IF THIS DRAWING IS NOT 30" X 42" IT IS A REDUCED PRINT.
REFER TO GRAPHIC SCALE


1/4" = 1'-0"

ENLARGED PLANS
CORE 1

SHEET TITLE:


A4211
SHEET NUMBER:

2010 RAFAEL VINOLY ARCHITECTS

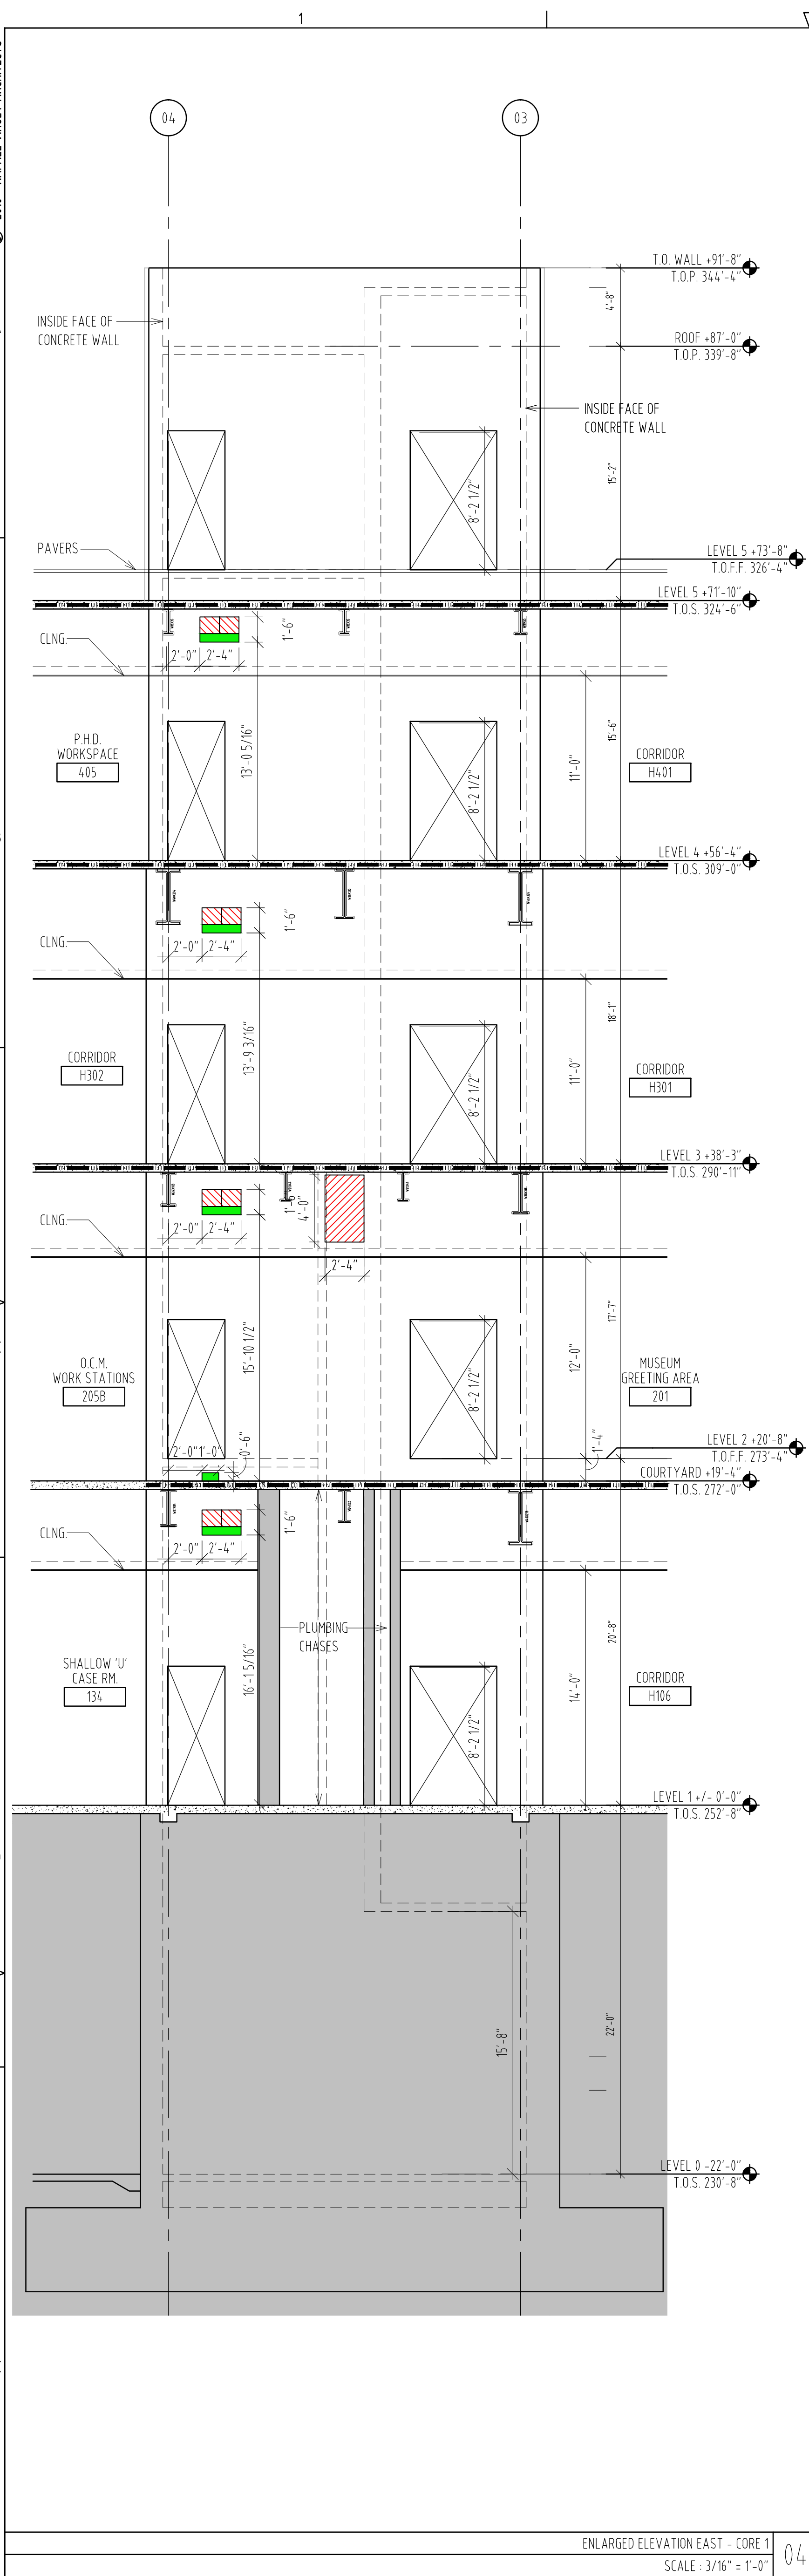


ENLARGED ELEVATION EAST - CORE 1
SCALE: 3/16" = 1'-0"

04

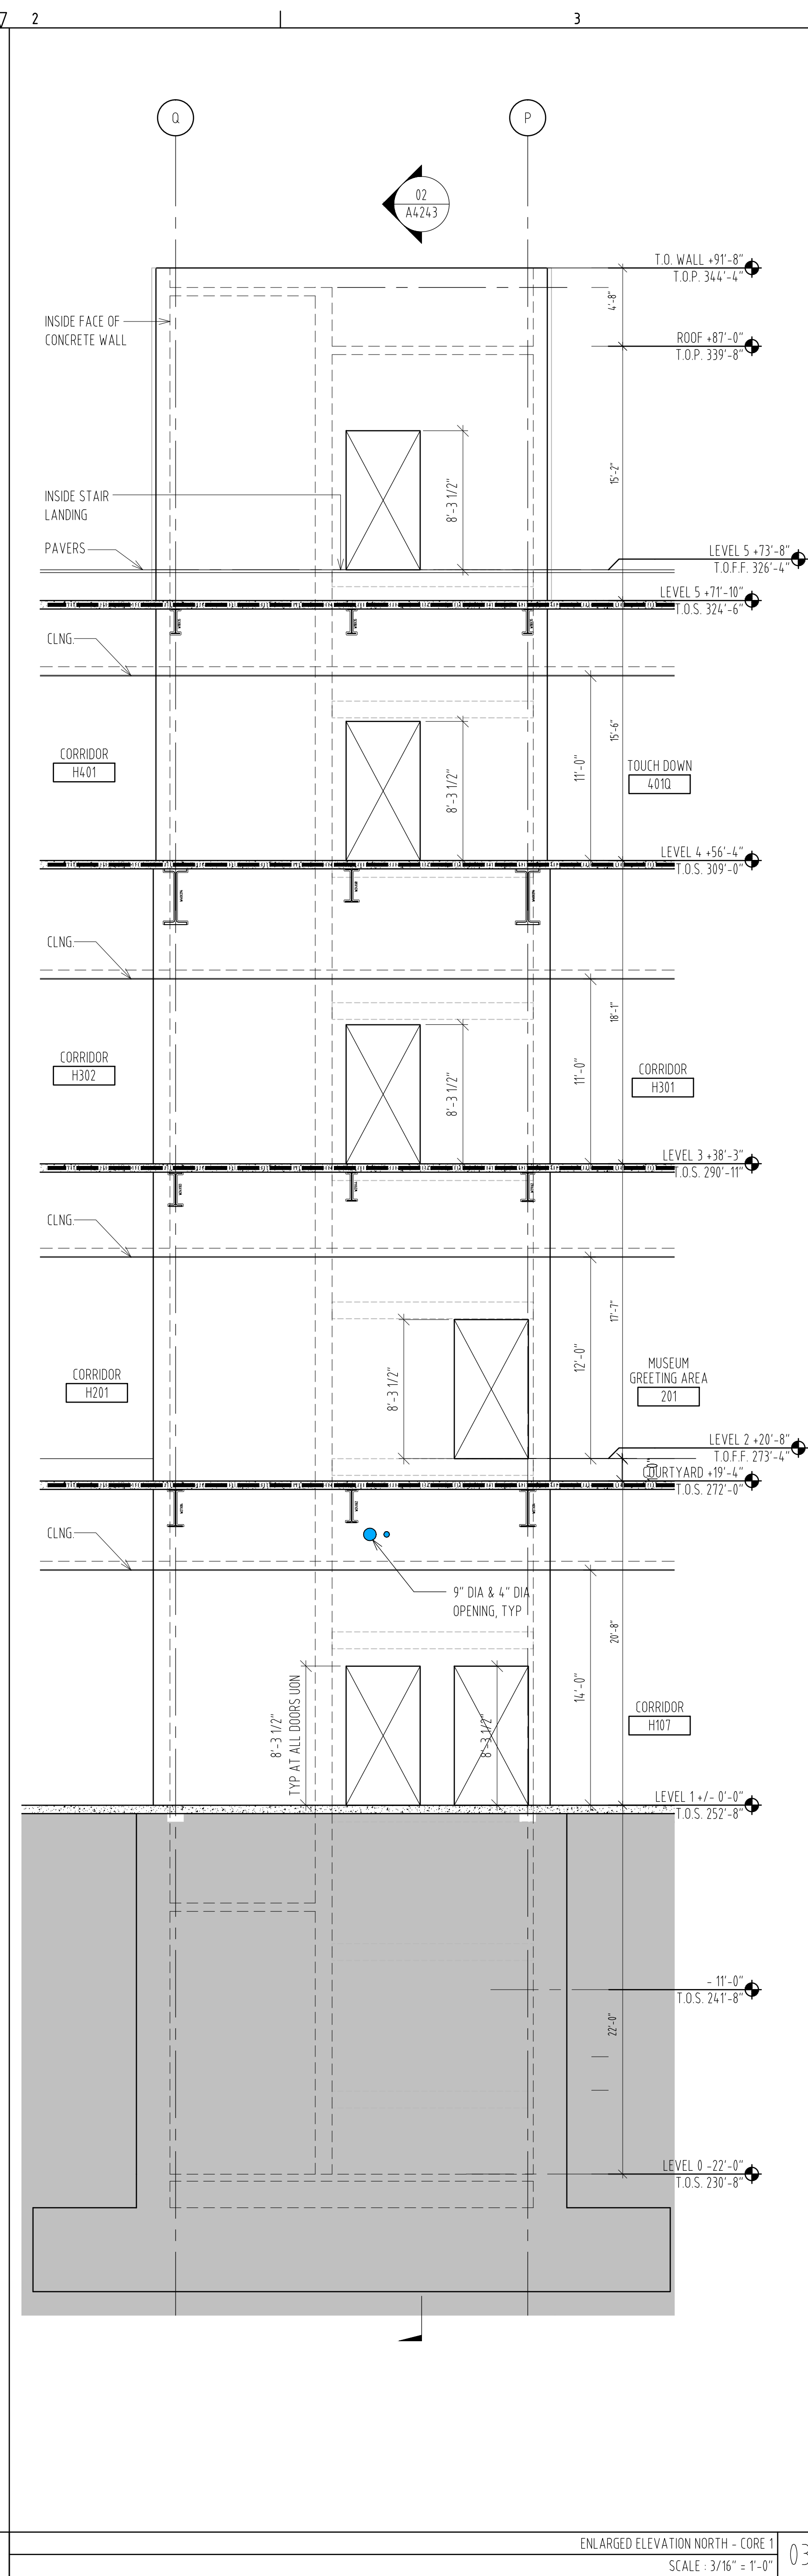


ENLARGED ELEVATION NORTH - CORE 1
SCALE: 3/16" = 1'-0"

03

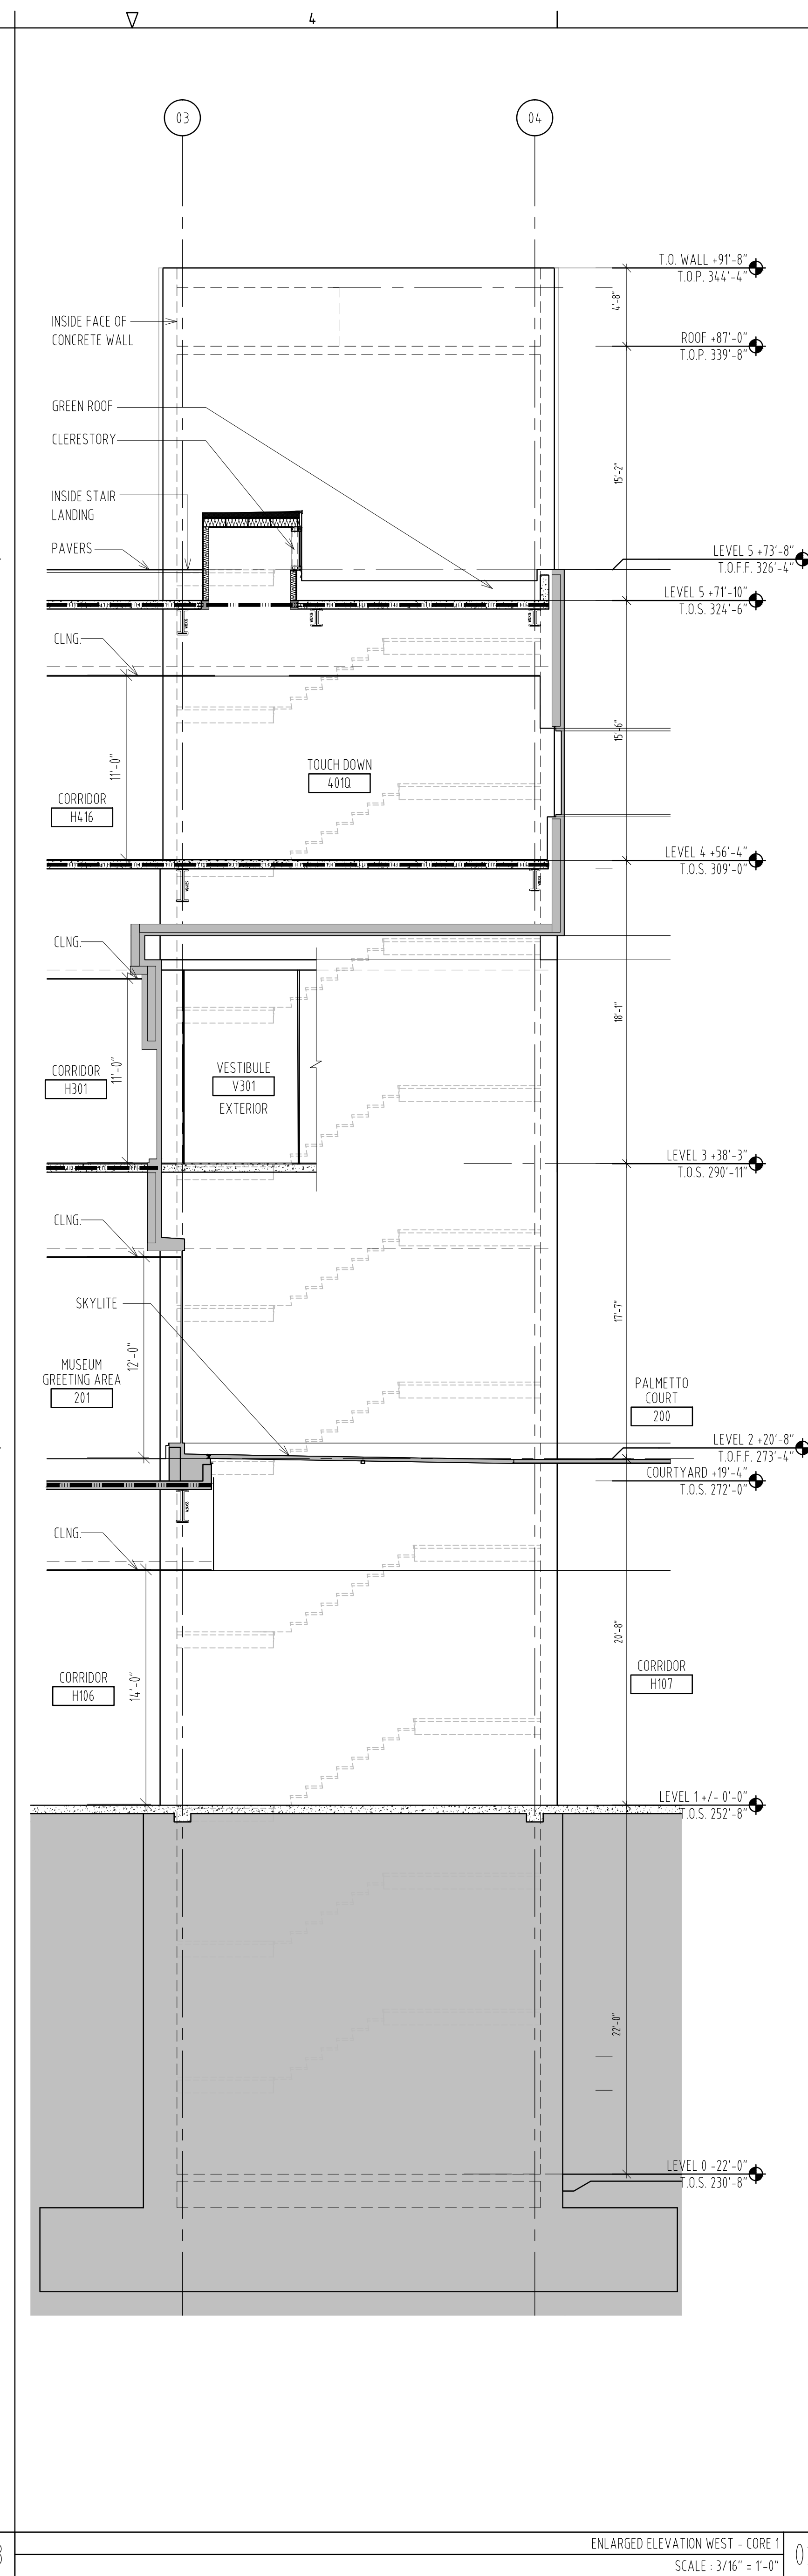

ENLARGED ELEVATION WEST - CORE 1
SCALE: 3/16" = 1'-0"

02

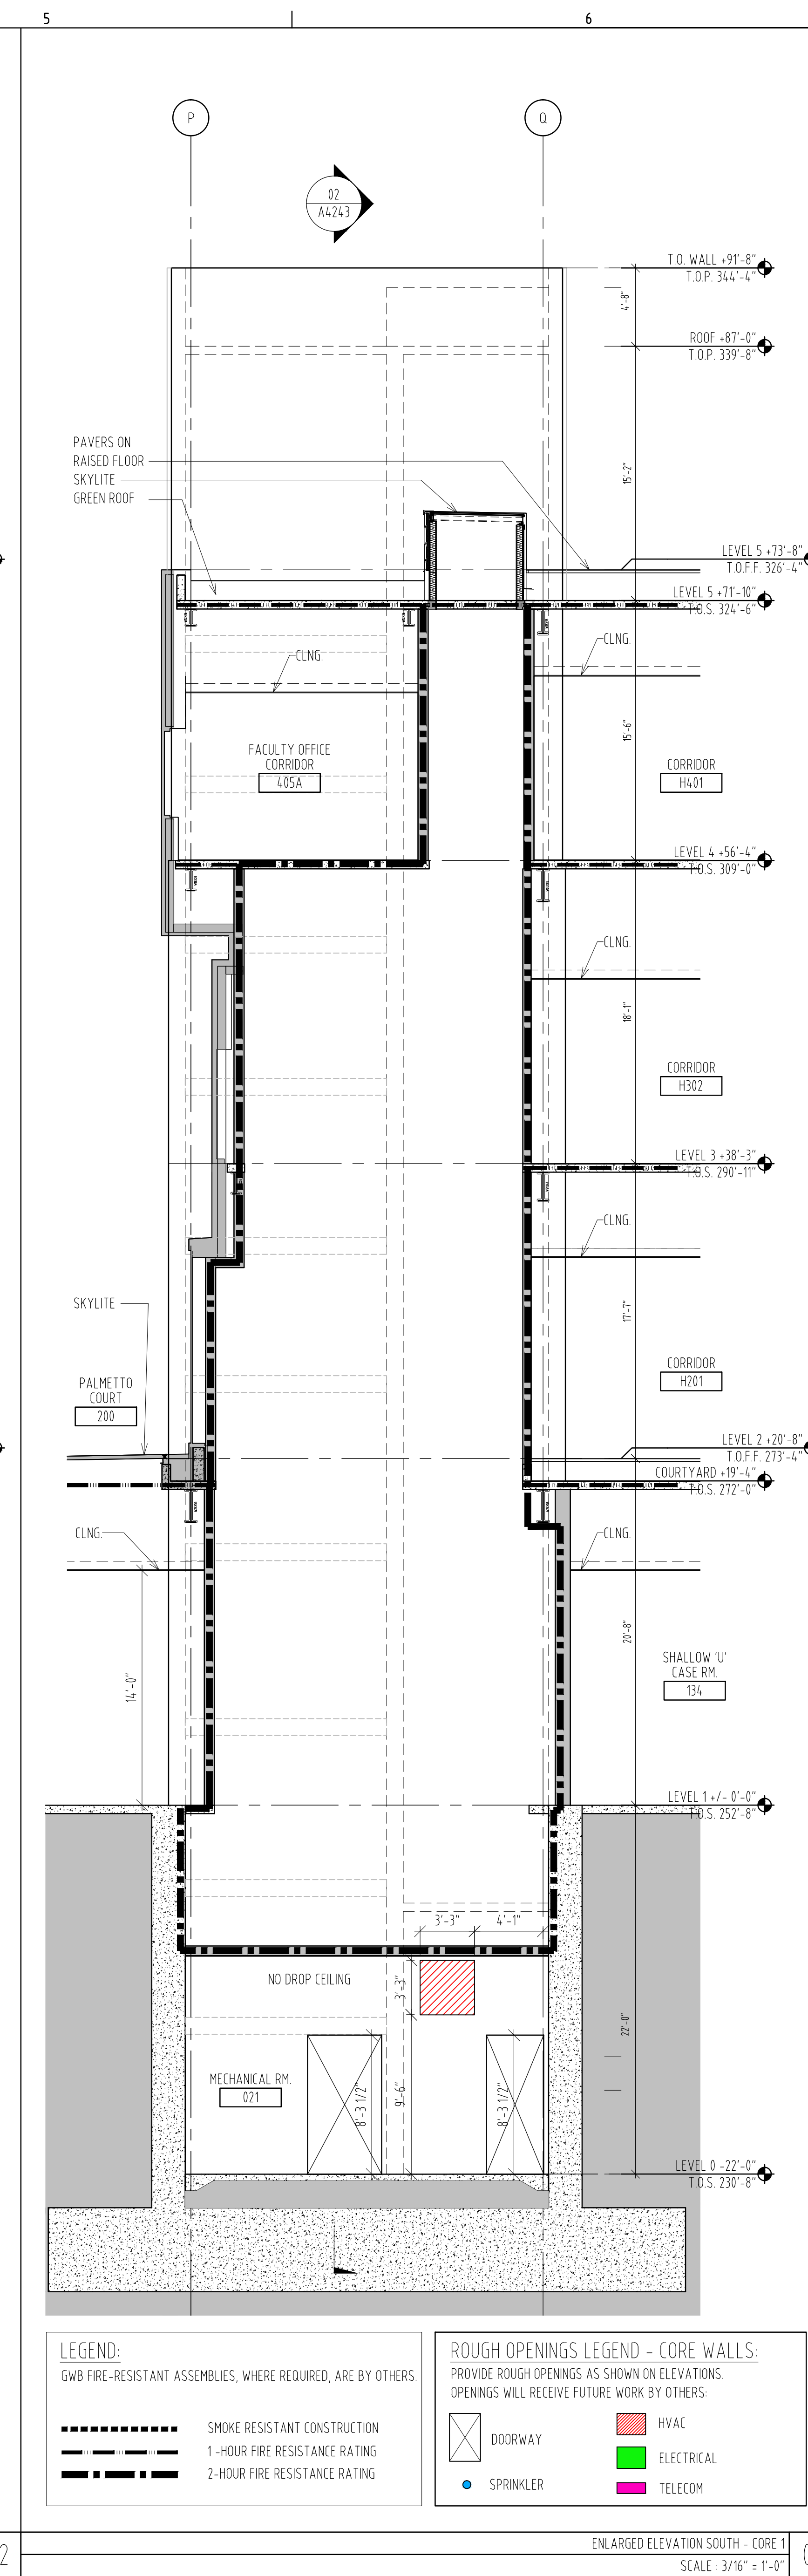

ENLARGED ELEVATION SOUTH - CORE 1
SCALE: 3/16" = 1'-0"

01

LEGEND:
GWB FIRE-RESISTANT ASSEMBLIES, WHERE REQUIRED, ARE BY OTHERS.

-----	SMOKE RESISTANT CONSTRUCTION
-----	1-HOUR FIRE RESISTANCE RATING
-----	2-HOUR FIRE RESISTANCE RATING

ROUGH OPENINGS LEGEND - CORE WALLS:
PROVIDE ROUGH OPENINGS AS SHOWN ON ELEVATIONS.
OPENINGS WILL RECEIVE FUTURE WORK BY OTHERS.

DOORWAY	HVAC
SPRINKLER	ELECTRICAL
	TELECOM

USC BUSINESS PARTNERSHIP FOUNDATION
ON BEHALF OF
USC CAMPUS PLANNING & CONSTRUCTION

PROJECT NAME:
UNIVERSITY OF SOUTH CAROLINA
DARLA MOORE SCHOOL OF BUSINESS CONSTRUCTION
STRUCTURE

OSE PROJECT NUMBER:
H27-6069-AC-2

743 GREENE STREET
COLUMBIA, SC 29298
TEL: 803 777 4022 FAX: 803 777 0484

ARCHITECT:
RAFAEL VINOLY ARCHITECTS PC
50 VANDAM STREET
NEW YORK, NY 10013
TEL: 212 924 5060 FAX: 212 924 5858

STRUCTURAL ENGINEER, MEP ENGINEER,
CIVIL ENGINEER, FIRE PROTECTION
ENGINEER:
STEVENS & WILKINSON, SC
1501 MAIN STREET, FLOOR G
COLUMBIA, SC 29201-5801
TEL: 803 765 0320 FAX: 803 254 6209

TELECOMMUNICATIONS, AUDIOVISUAL & ACOUSTICS:
JAFFE HOLDEN ACOUSTICS, INC.
114A WASHINGTON STREET
NORWALK, CT 06854-3007
TEL: 203 838 4367 FAX: 203 838 4368

LANDSCAPE ARCHITECT:
GRUBBALL COTTERELL ASSOCIATES
600 BELT ROAD, SUITE 100
COLUMBIA, SC 29205
TEL: 803 738 9525 FAX:

SURVEYOR:
BP BARBER & ASSOCIATES, INC.
101 RESEARCH DRIVE
COLUMBIA, SC 29202-1116
TEL: 803 429 4028 FAX:

BUILDING CODE:
HUGHES ASSOCIATES
3610 COMMERCE DRIVE, SUITE 817
BALTIMORE, MD 21227-1652
TEL: 410 737 8077 FAX: 410 737 8688

LIGHTING DESIGNER:
ONE LUX STUDIO, LLC
39 WEST 13TH STREET
NEW YORK, NY 10011
TEL: 212 201 5192 FAX: 212 615 3700

FOOD & WASTE MANAGEMENT:
WILLIAM CARUSO & ASSOCIATES, INC.
8055 EAST TURTLE AVE, SUITE 1520
DENVER, CO 80231
TEL: 303 649 1600 FAX: 303 649 1660

SIGNAGE & WAYFINDING:
RAFAEL VINOLY ARCHITECTS PC
50 VANDAM STREET
NEW YORK, NY 10013
TEL: 212 924 5060 FAX: 212 924 5858

SPECIFICATIONS:
ROBERT SCHWARTZ & ASSOCIATES
589 8TH AVE., 17TH FLOOR
NEW YORK, NY 10018
TEL: 212 691 3248 FAX: 212 633 1613

BID PACKAGE 2:
STRUCTURE
DECEMBER 09, 2011

PHASE:

SEAL & SIGNATURE

^	^	^
2011.11.30	2011.11.30	2011.11.30
2011.11.14	2011.11.14	2011.11.14
2011.11.06	2011.11.06	2011.11.06
2011.10.19	2011.10.19	2011.10.19
2011.10.10	2011.10.10	2011.10.10
2011.08.05	2011.08.05	2011.08.05
2011.07.22	2011.07.22	2011.07.22
2011.04.29	2011.04.29	2011.04.29
ISSUE NO.	ISSUE DATE	ISSUE NO.
ISSUE NO.	ISSUE DATE	ISSUE NO.
ISSUE NO.	ISSUE DATE	ISSUE NO.







KEY PLAN & NORTH SIGN
IF THIS DRAWING IS NOT 30" X 42" IT IS A REDUCED PRINT.
REFER TO GRAPHIC SCALE

0 4 8
1/4" = 1'-0"

ENLARGED ELEVATIONS
CORE 1

SHEET TITLE:

A4212
SHEET NUMBER:

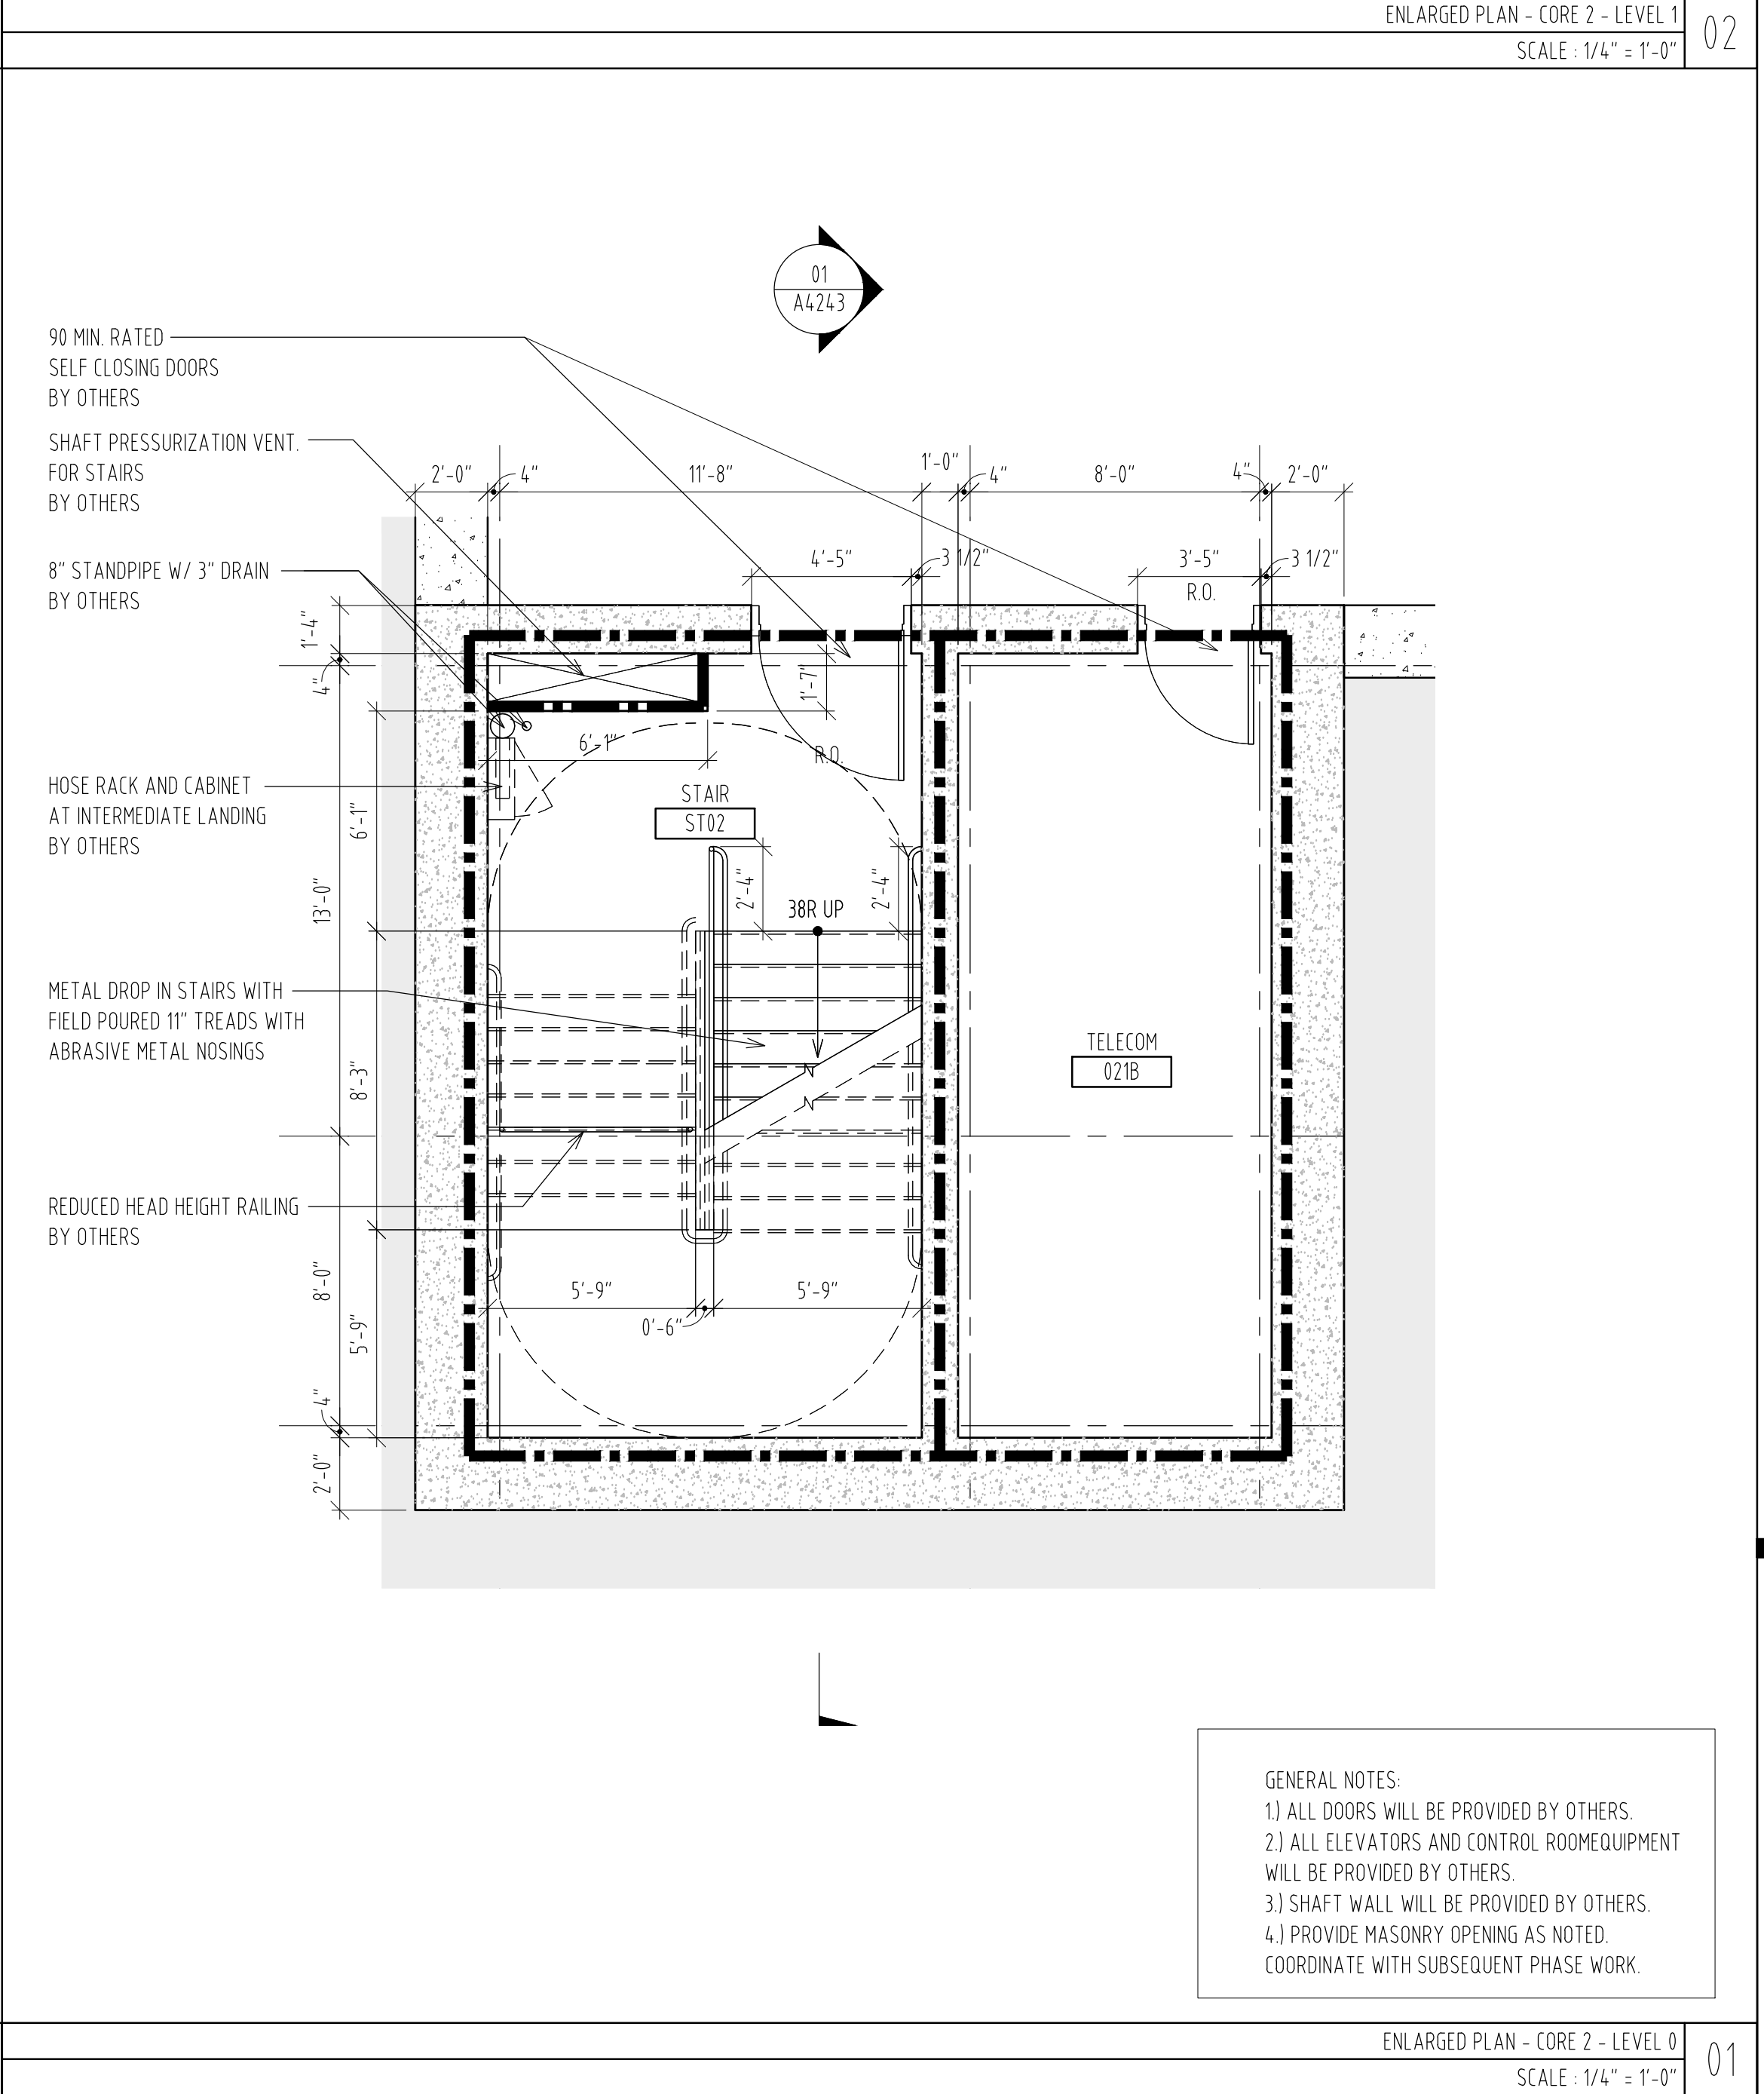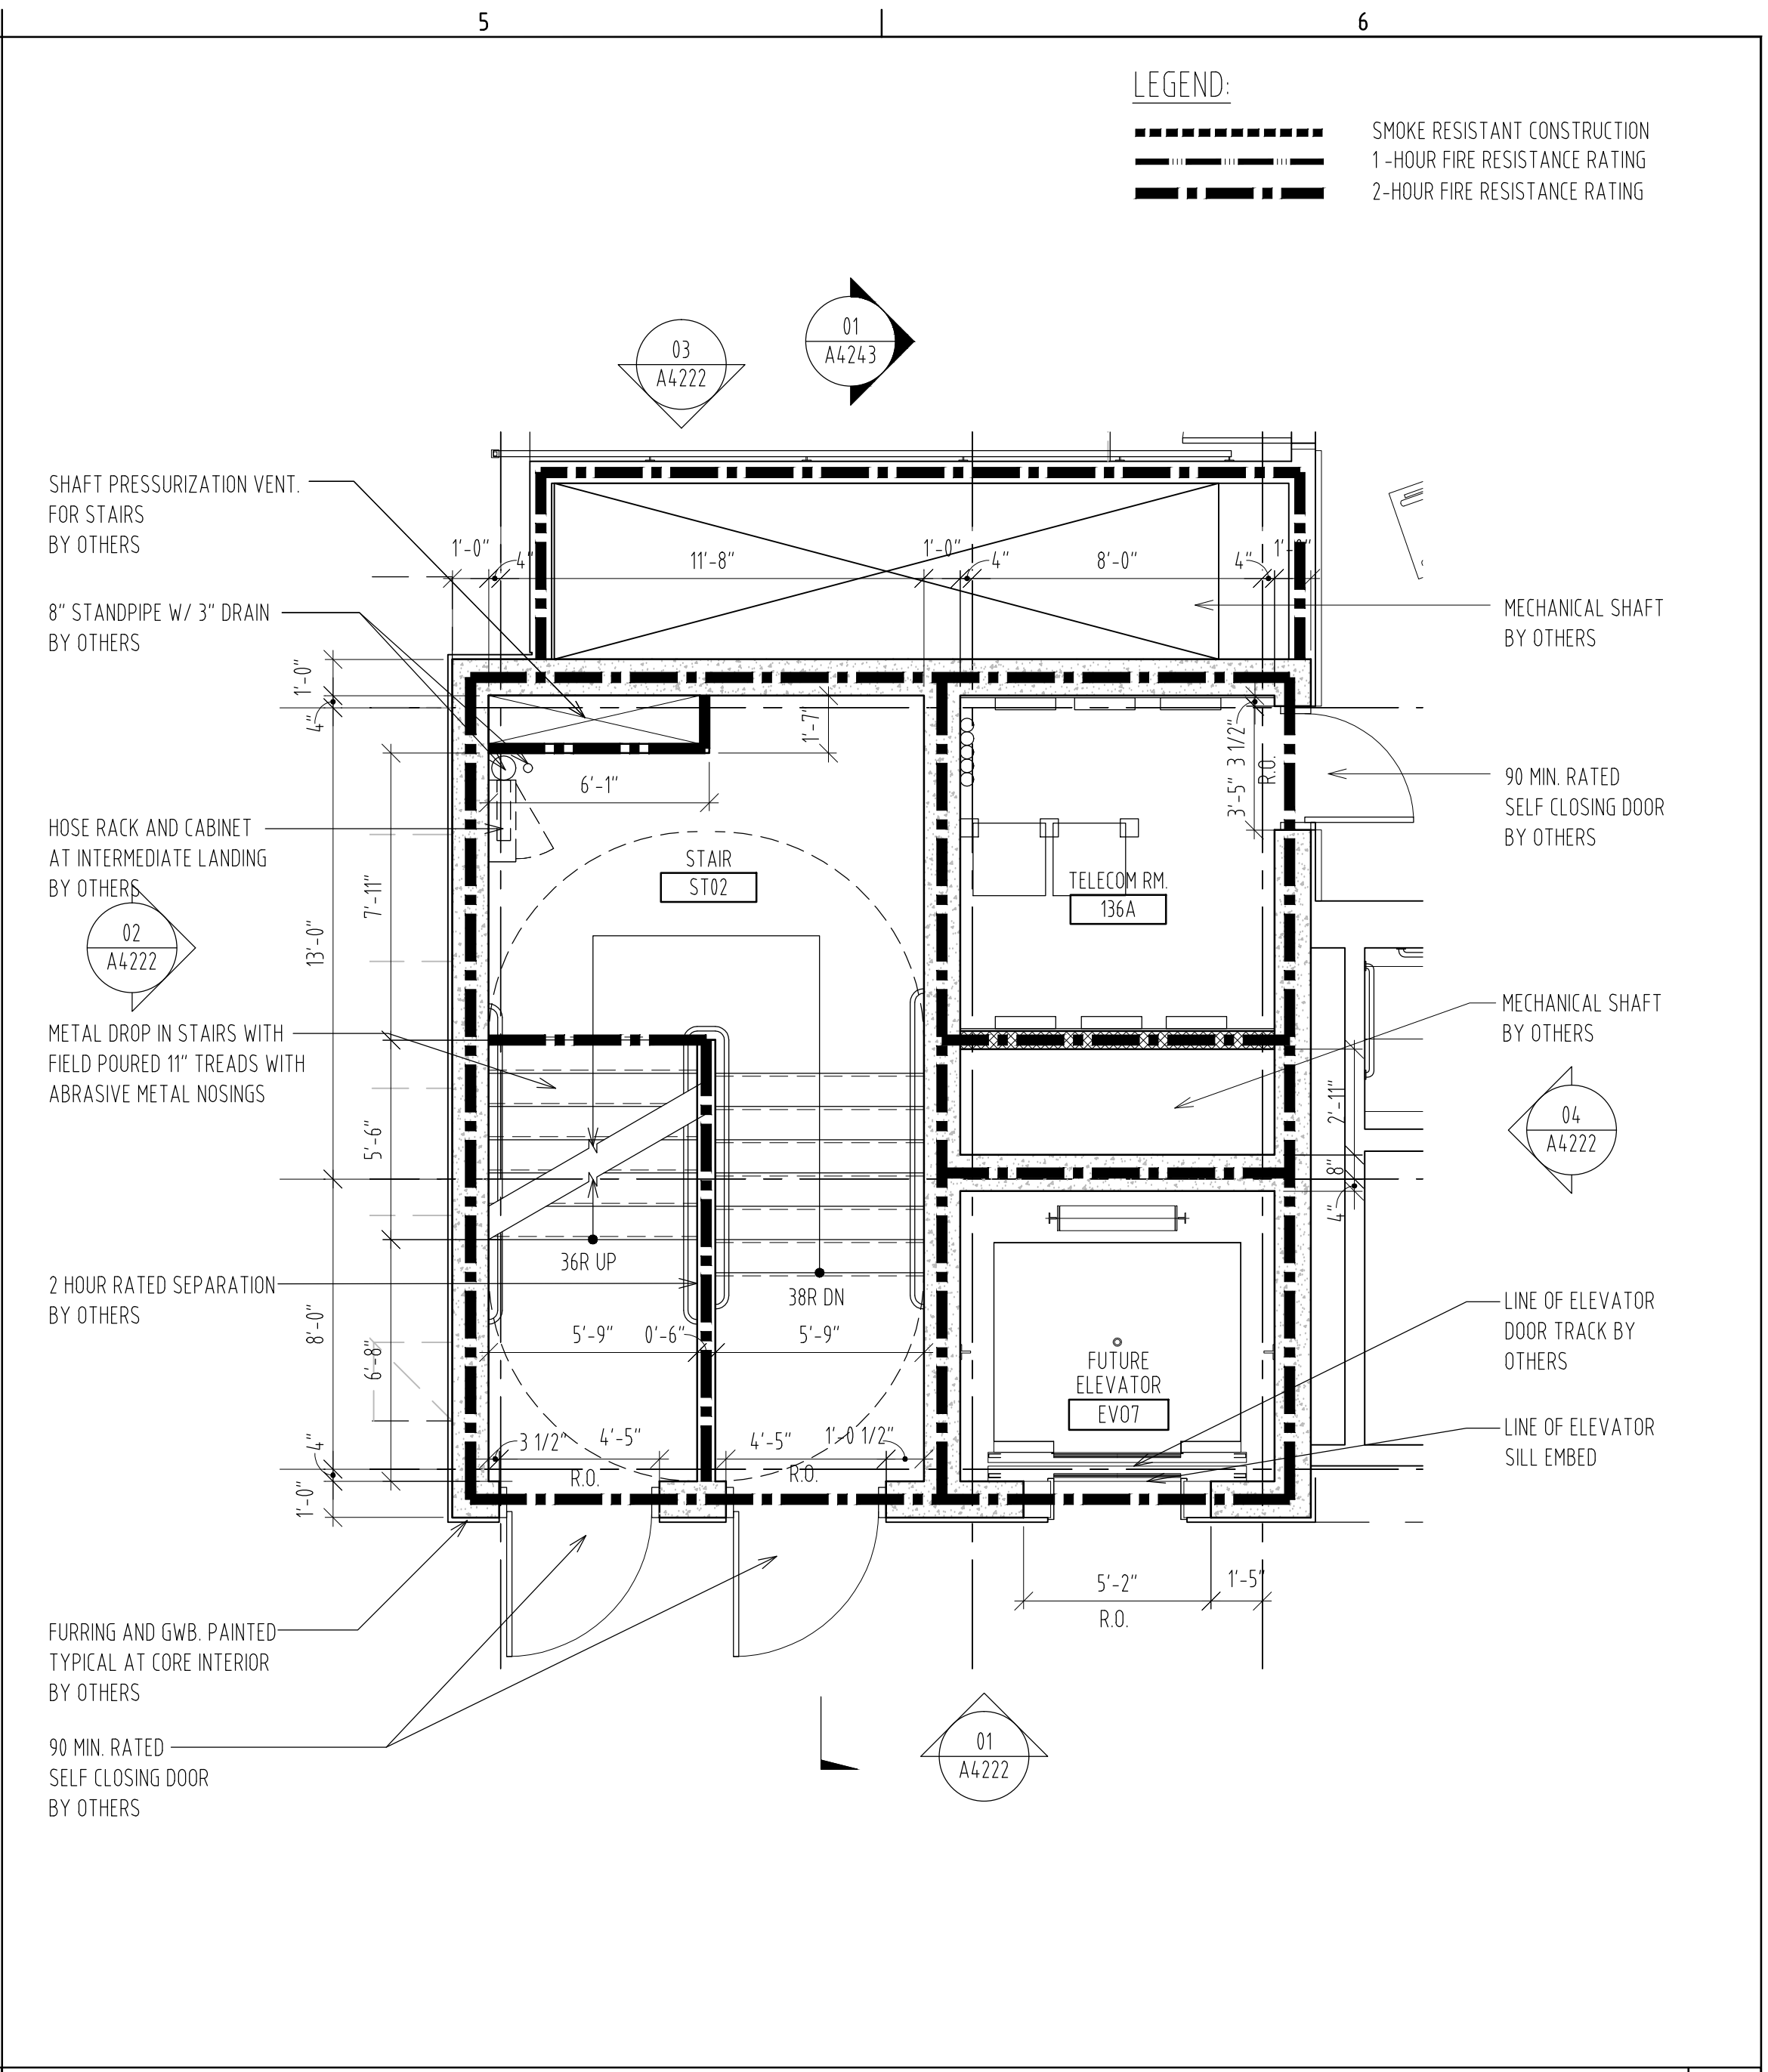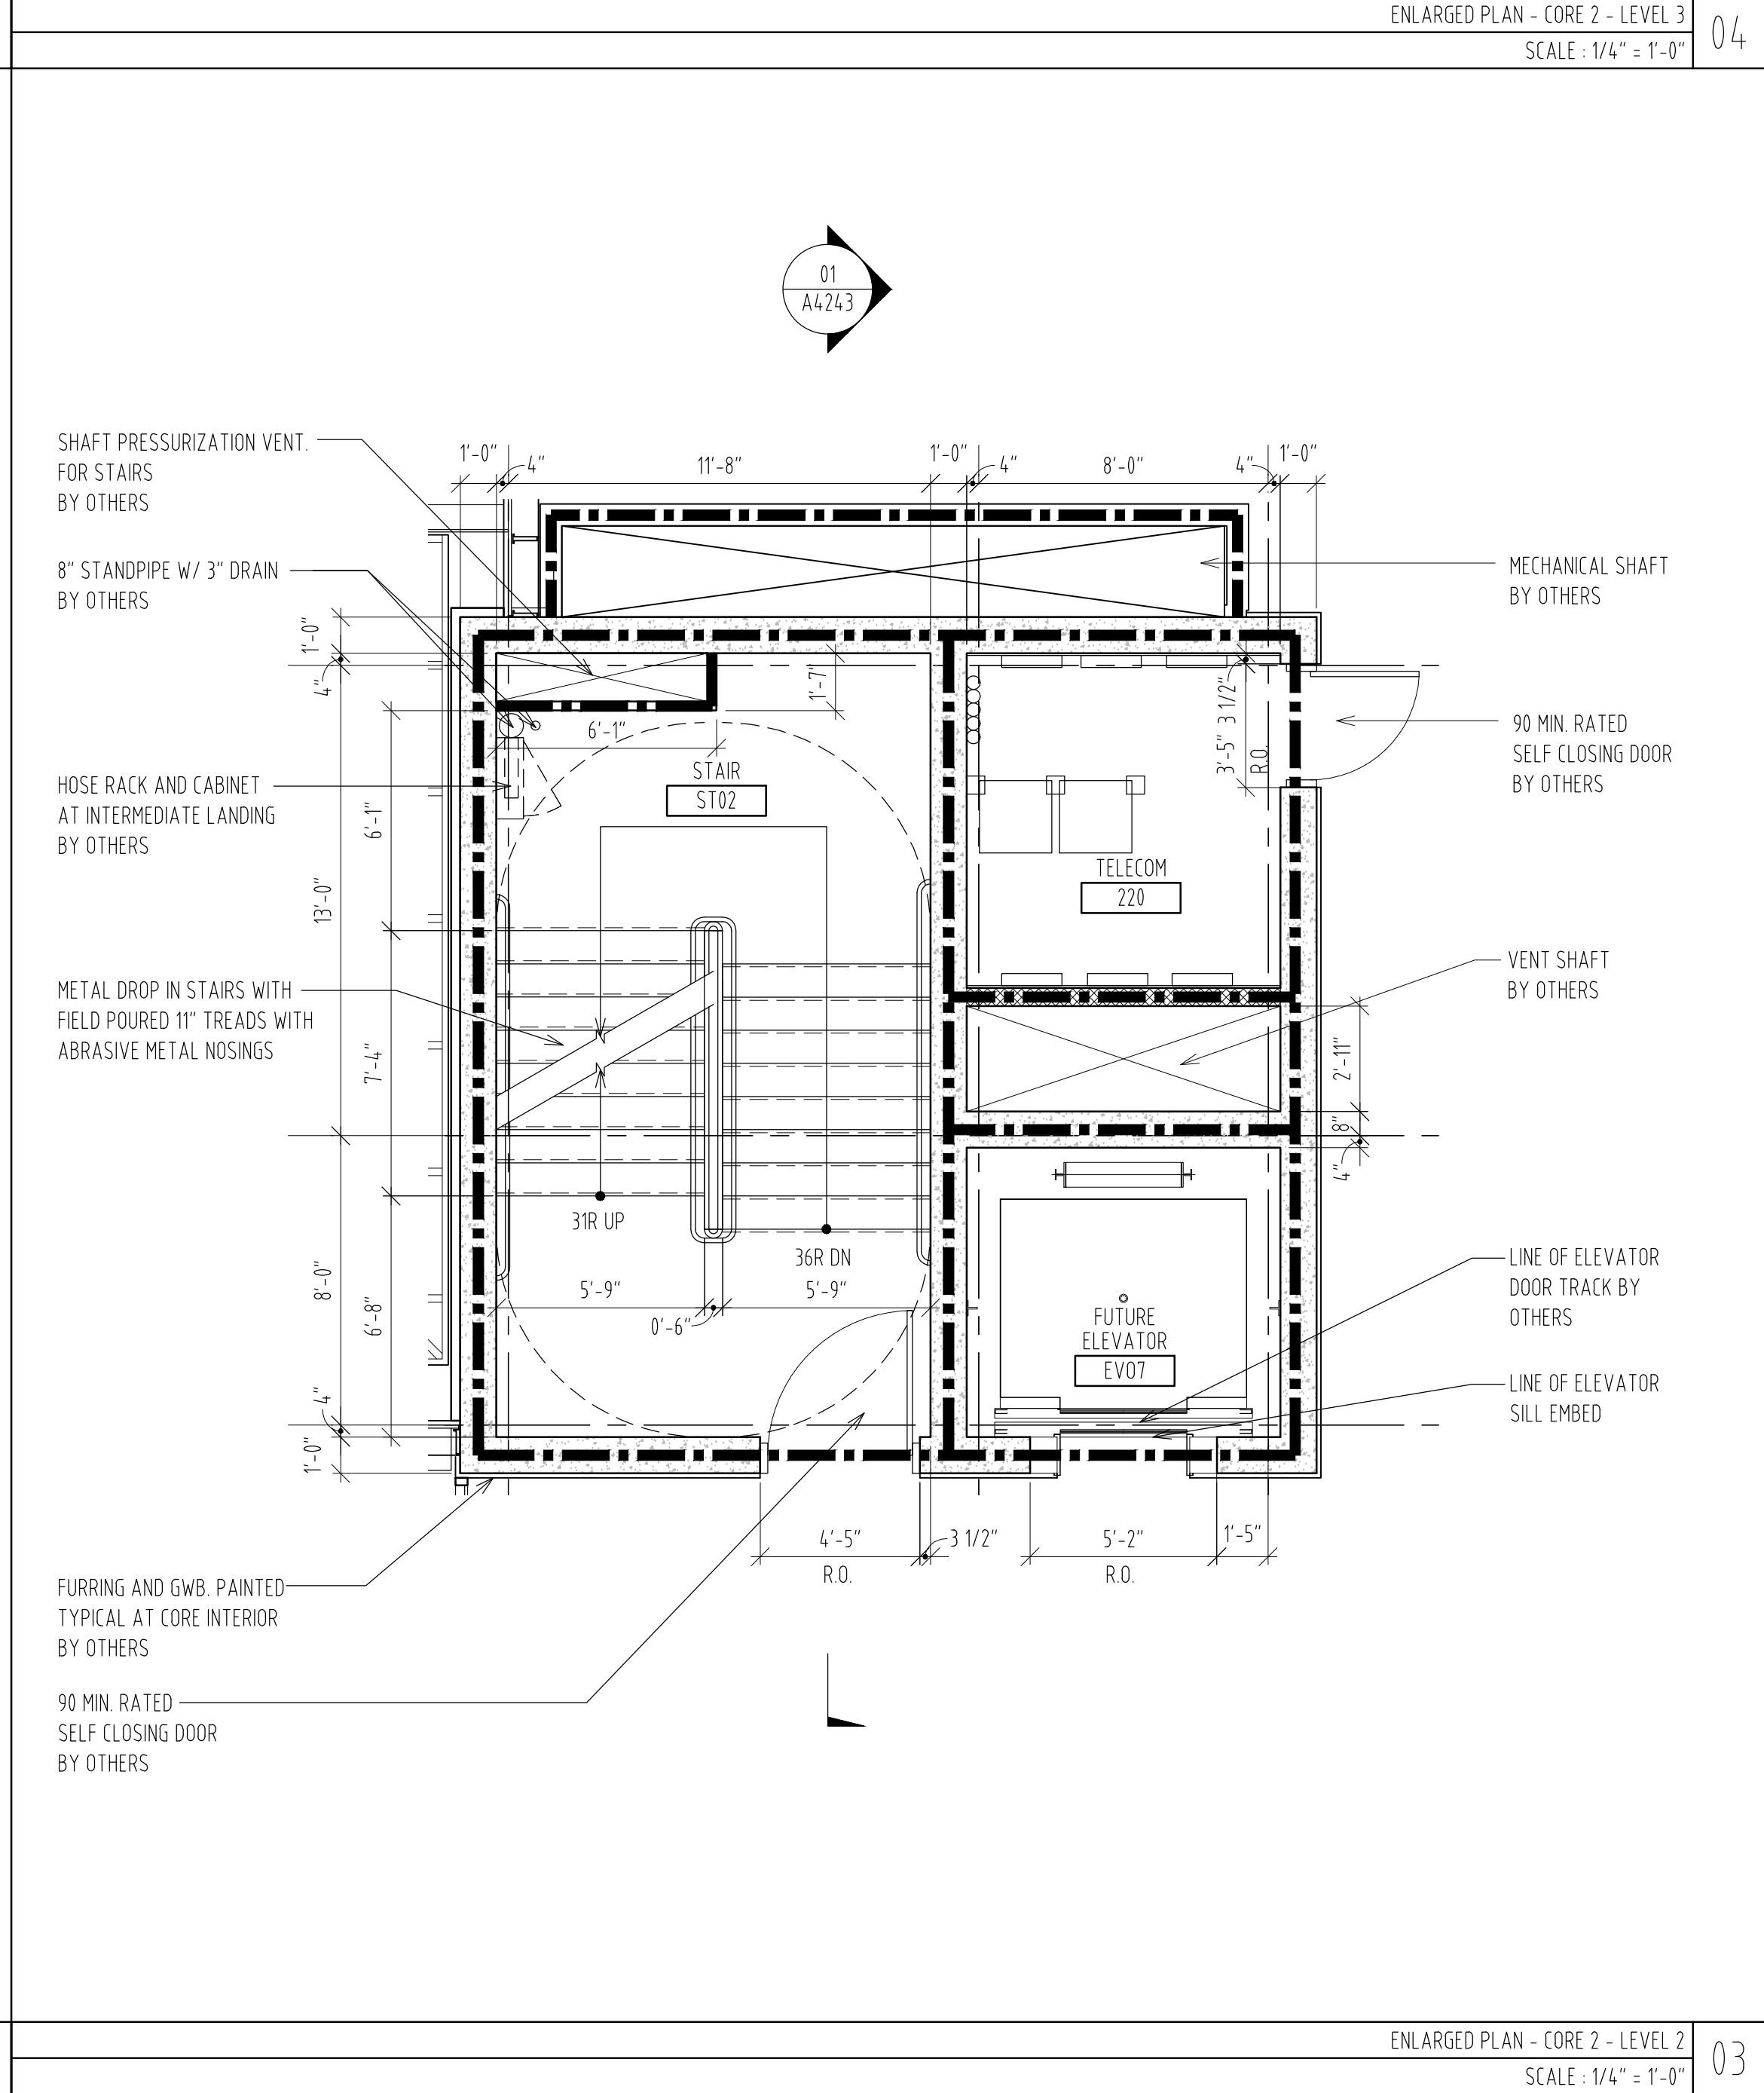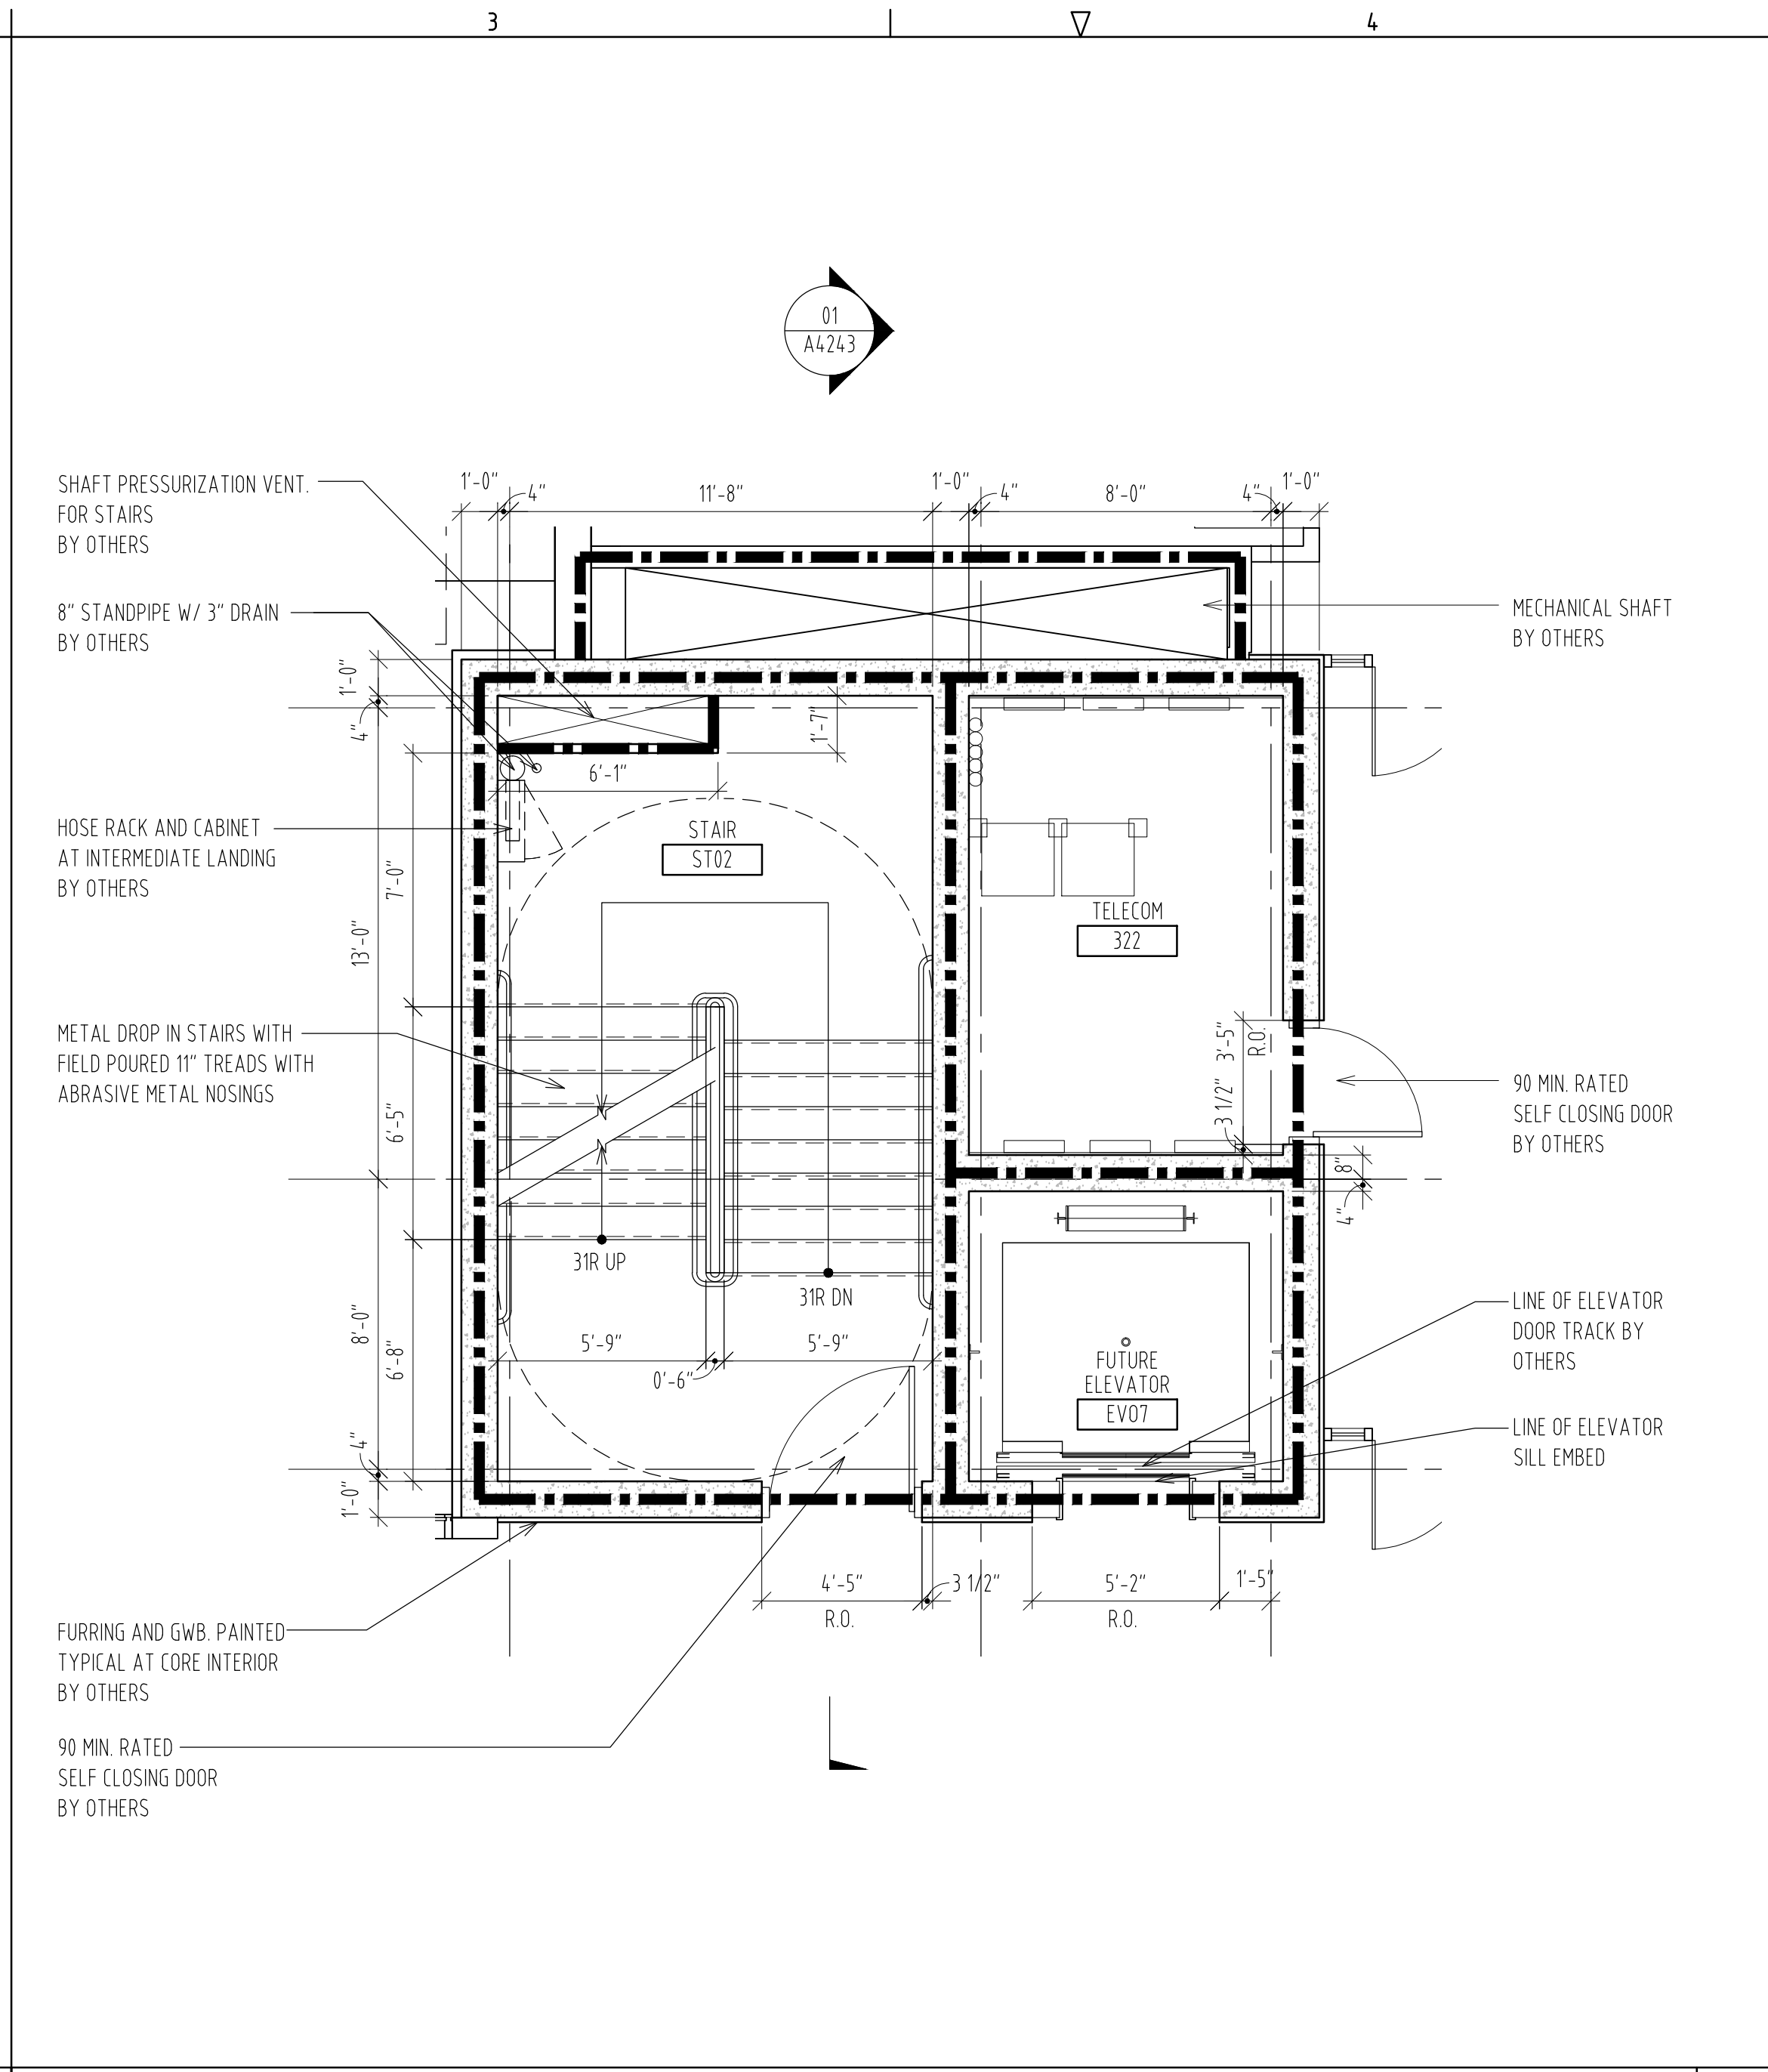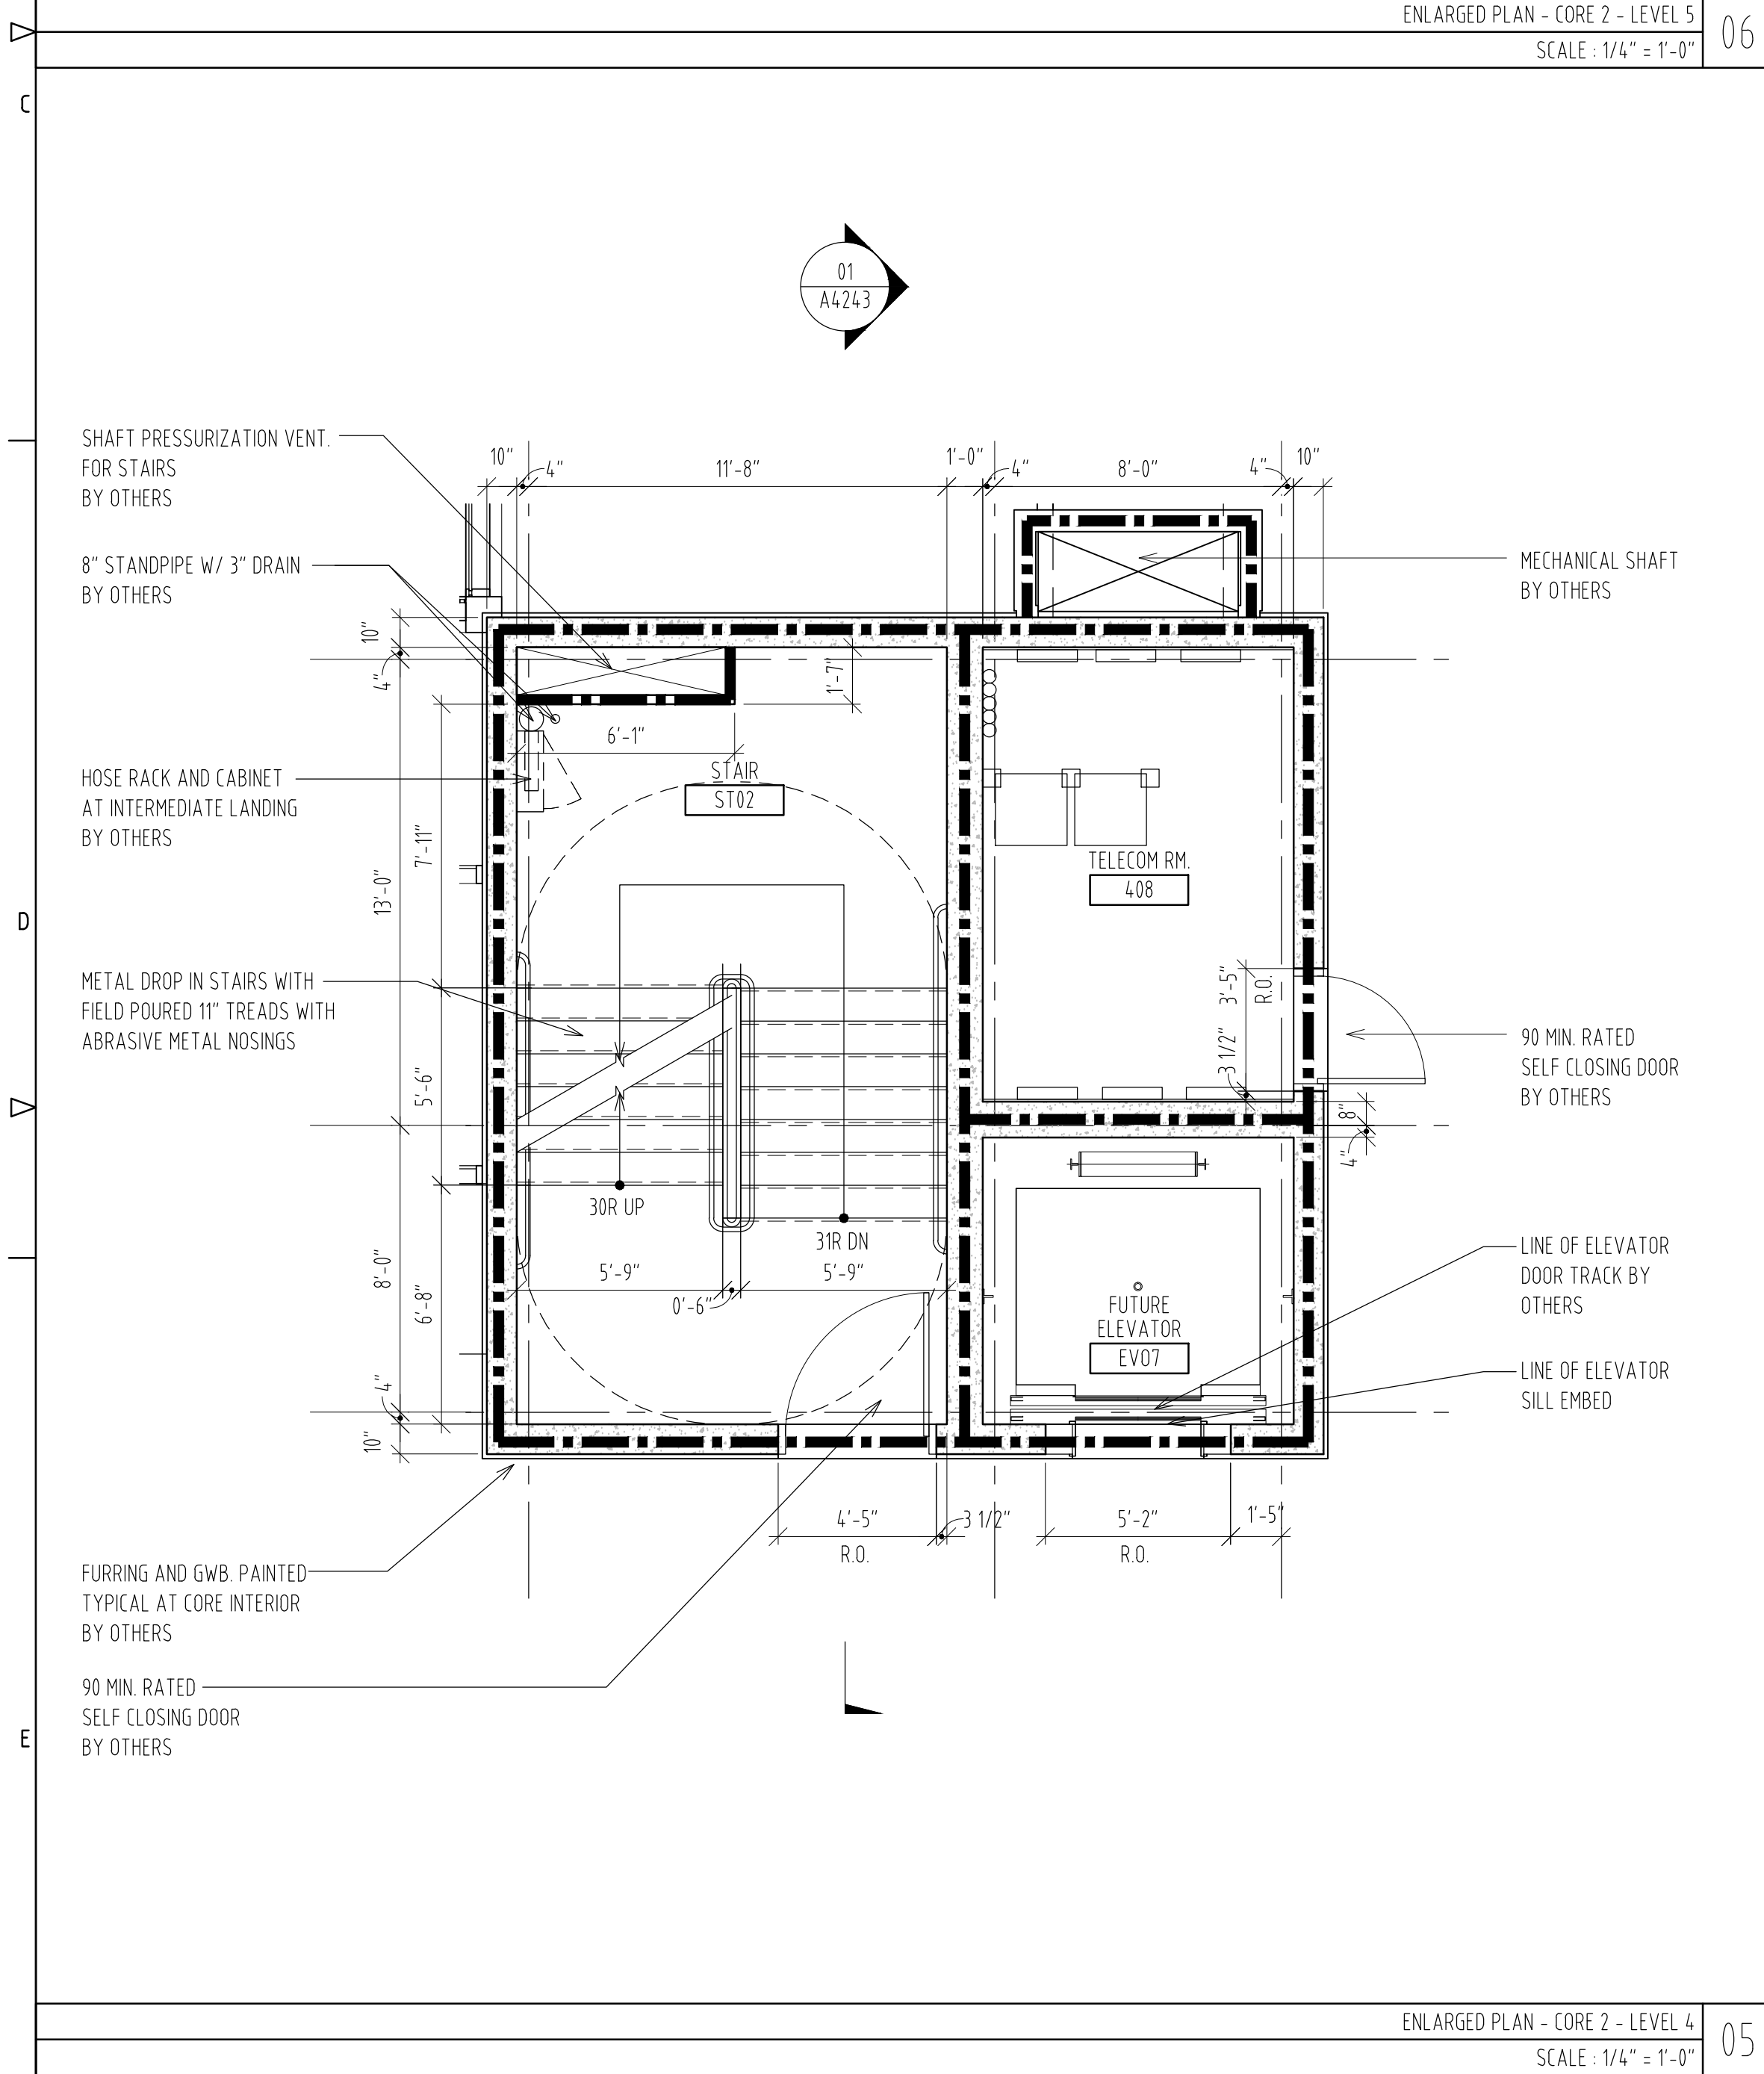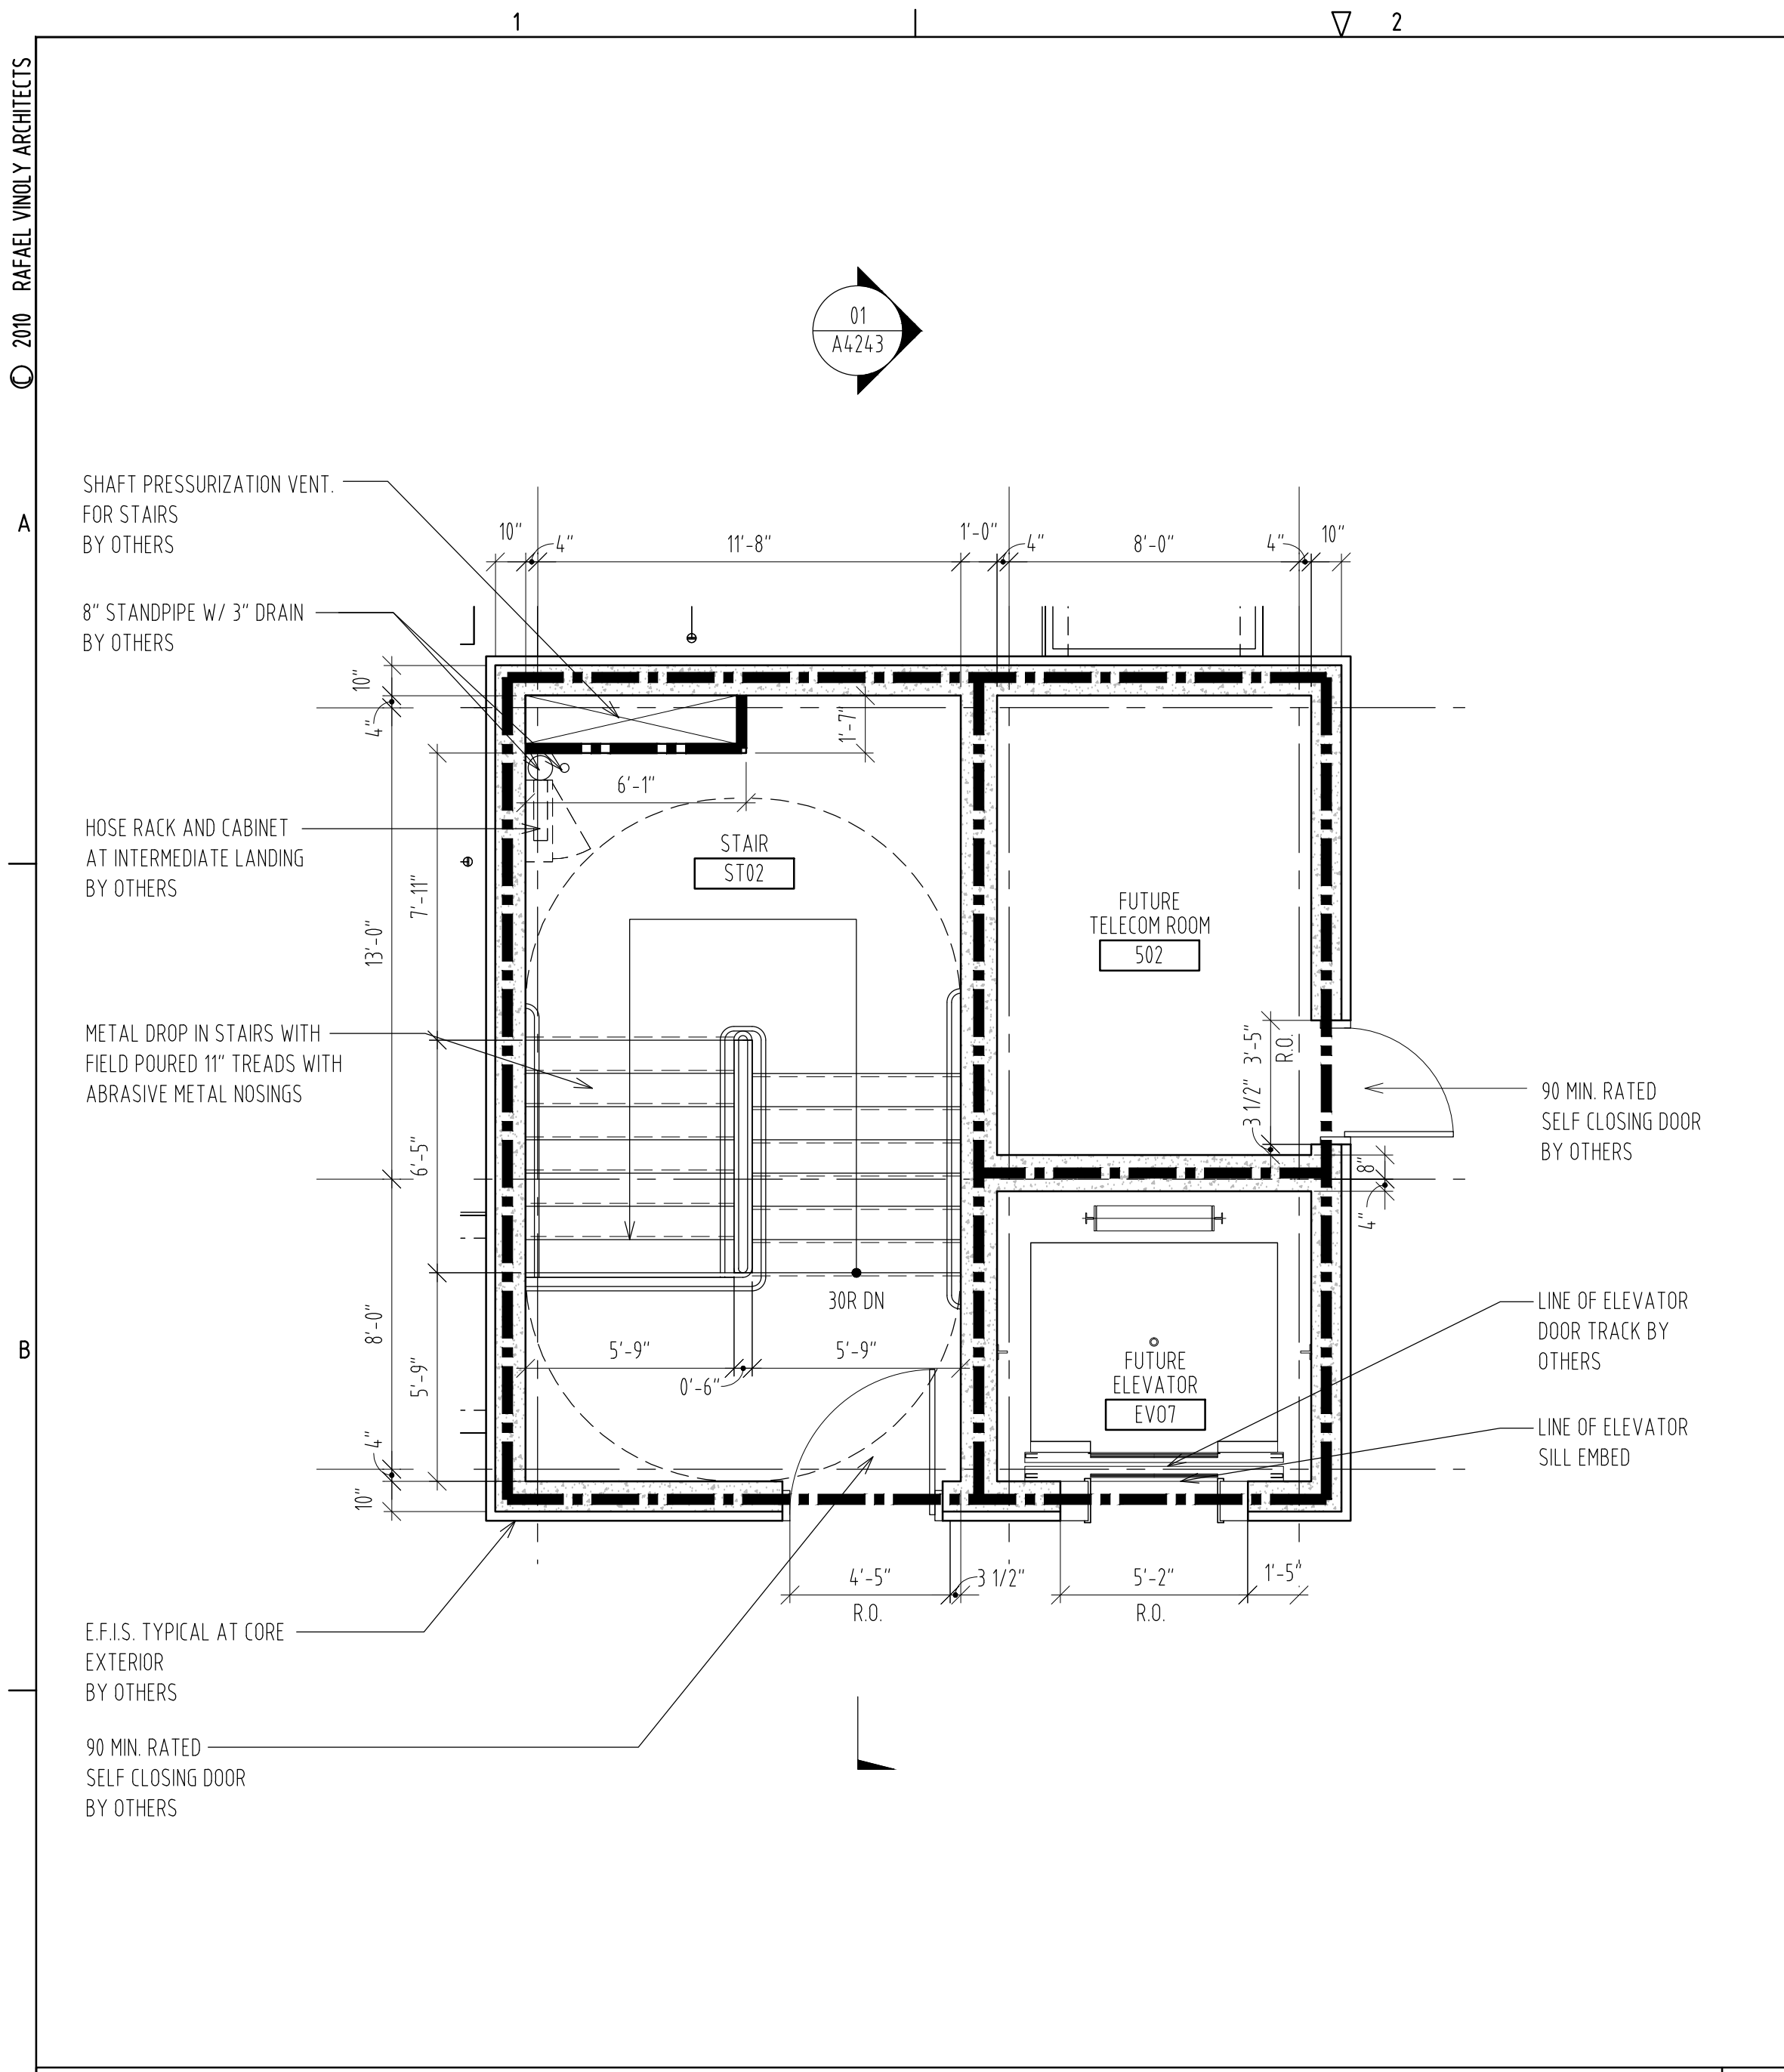

LEGEND:


SMOKE RESISTANT CONSTRUCTION
1-HOUR FIRE RESISTANCE RATING
2-HOUR FIRE RESISTANCE RATING

USC BUSINESS PARTNERSHIP FOUNDATION
ON BEHALF OF
USC CAMPUS PLANNING & CONSTRUCTION
PROJECT NAME:
UNIVERSITY OF SOUTH CAROLINA
DARLA MOORE SCHOOL OF BUSINESS CONSTRUCTION
STRUCTURE
OSE PROJECT NUMBER:
H27-6069-AC-2
743 GREENE STREET
COLUMBIA, SC 29298
TEL: 803 777 4022 FAX: 803 777 0484
ARCHITECT:
RAFAEL VINOLY ARCHITECTS PC
50 VANDAM STREET
NEW YORK, NY 10013
TEL: 212 924 5060 FAX: 212 924 5858
STRUCTURAL ENGINEER, MEP ENGINEER,
CIVIL ENGINEER, FIRE PROTECTION
ENGINEER:
STEVENS & WILKINSON, SC
1501 MAIN STREET, FLOOR G
COLUMBIA, SC 29201-5801
TEL: 803 765 0320 FAX: 803 254 6209
TELECOMMUNICATIONS, AUDIOVISUAL & ACOUSTICS:
JAFFE HOLDEN ACOUSTICS, INC.
114A WASHINGTON STREET
NORWALK, CT 06854-3007
TEL: 203 838 4167 FAX: 203 838 4168
LANDSCAPE ARCHITECT:
GRUBBALL - COTTELL ASSOCIATES
600 BELTLINE BOULEVARD
COLUMBIA, SC 29205
TEL: 803 738 9525 FAX:
SURVEYOR:
BP BARBER & ASSOCIATES, INC.
101 RESEARCH DRIVE
COLUMBIA, SC 29202-1116
TEL: 803 429 4028 FAX:
BUILDING CODE:
HUGHES ASSOCIATES
3610 COMMERCE DRIVE, SUITE 817
BALTIMORE, MD 21227-1652
TEL: 410 737 8077 FAX: 410 737 8688
LIGHTING DESIGNER:
ONE LUX STUDIO, LLC
39 WEST 13TH STREET
NEW YORK, NY 10011
TEL: 212 201 5192 FAX: 212 615 3700
FOOD & WASTE MANAGEMENT:
WILLIAM CARUSO & ASSOCIATES, INC.
8055 EAST TURF AVE, SUITE 1520
DENVER, CO 80237
TEL: 303 649 1600 FAX: 303 649 1660
SIGNAGE & WAYFINDING:
RAFAEL VINOLY ARCHITECTS PC
50 VANDAM STREET
NEW YORK, NY 10013
TEL: 212 924 5060 FAX: 212 924 5858
SPECIFICATIONS:
ROBERT SCHWARTZ & ASSOCIATES
589 8TH AVE., 17TH FLOOR
NEW YORK, NY 10018
TEL: 212 691 3248 FAX: 212 633 1613
BID PACKAGE 2:
STRUCTURE
DECEMBER 09, 2011

PHASE:

SEAL & SIGNATURE

2011.12.09					
2011.11.30					
2011.10.19					
2011.11.16					
2011.10.10					
2011.09.20					
2011.08.18					
2011.08.05					
2011.07.22					
2011.06.24					
2011.05.23					
2011.04.29					
ISSUE NO.	ISSUE DATE	ISSUE NO.	ISSUE DATE	ISSUE NO.	ISSUE DATE

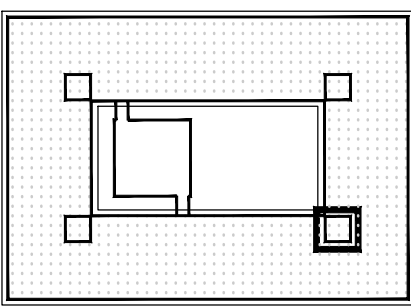

KEY PLAN & NORTH SIGN
IF THIS DRAWING IS NOT 30" X 42" IT IS A REDUCED PRINT.
REFER TO GRAPHIC SCALE


1/4" = 1'-0"

ENLARGED PLANS
CORE 2


SHEET TITLE:

A4221
SHEET NUMBER:


2010 RAFAEL VINOLY ARCHITECTS

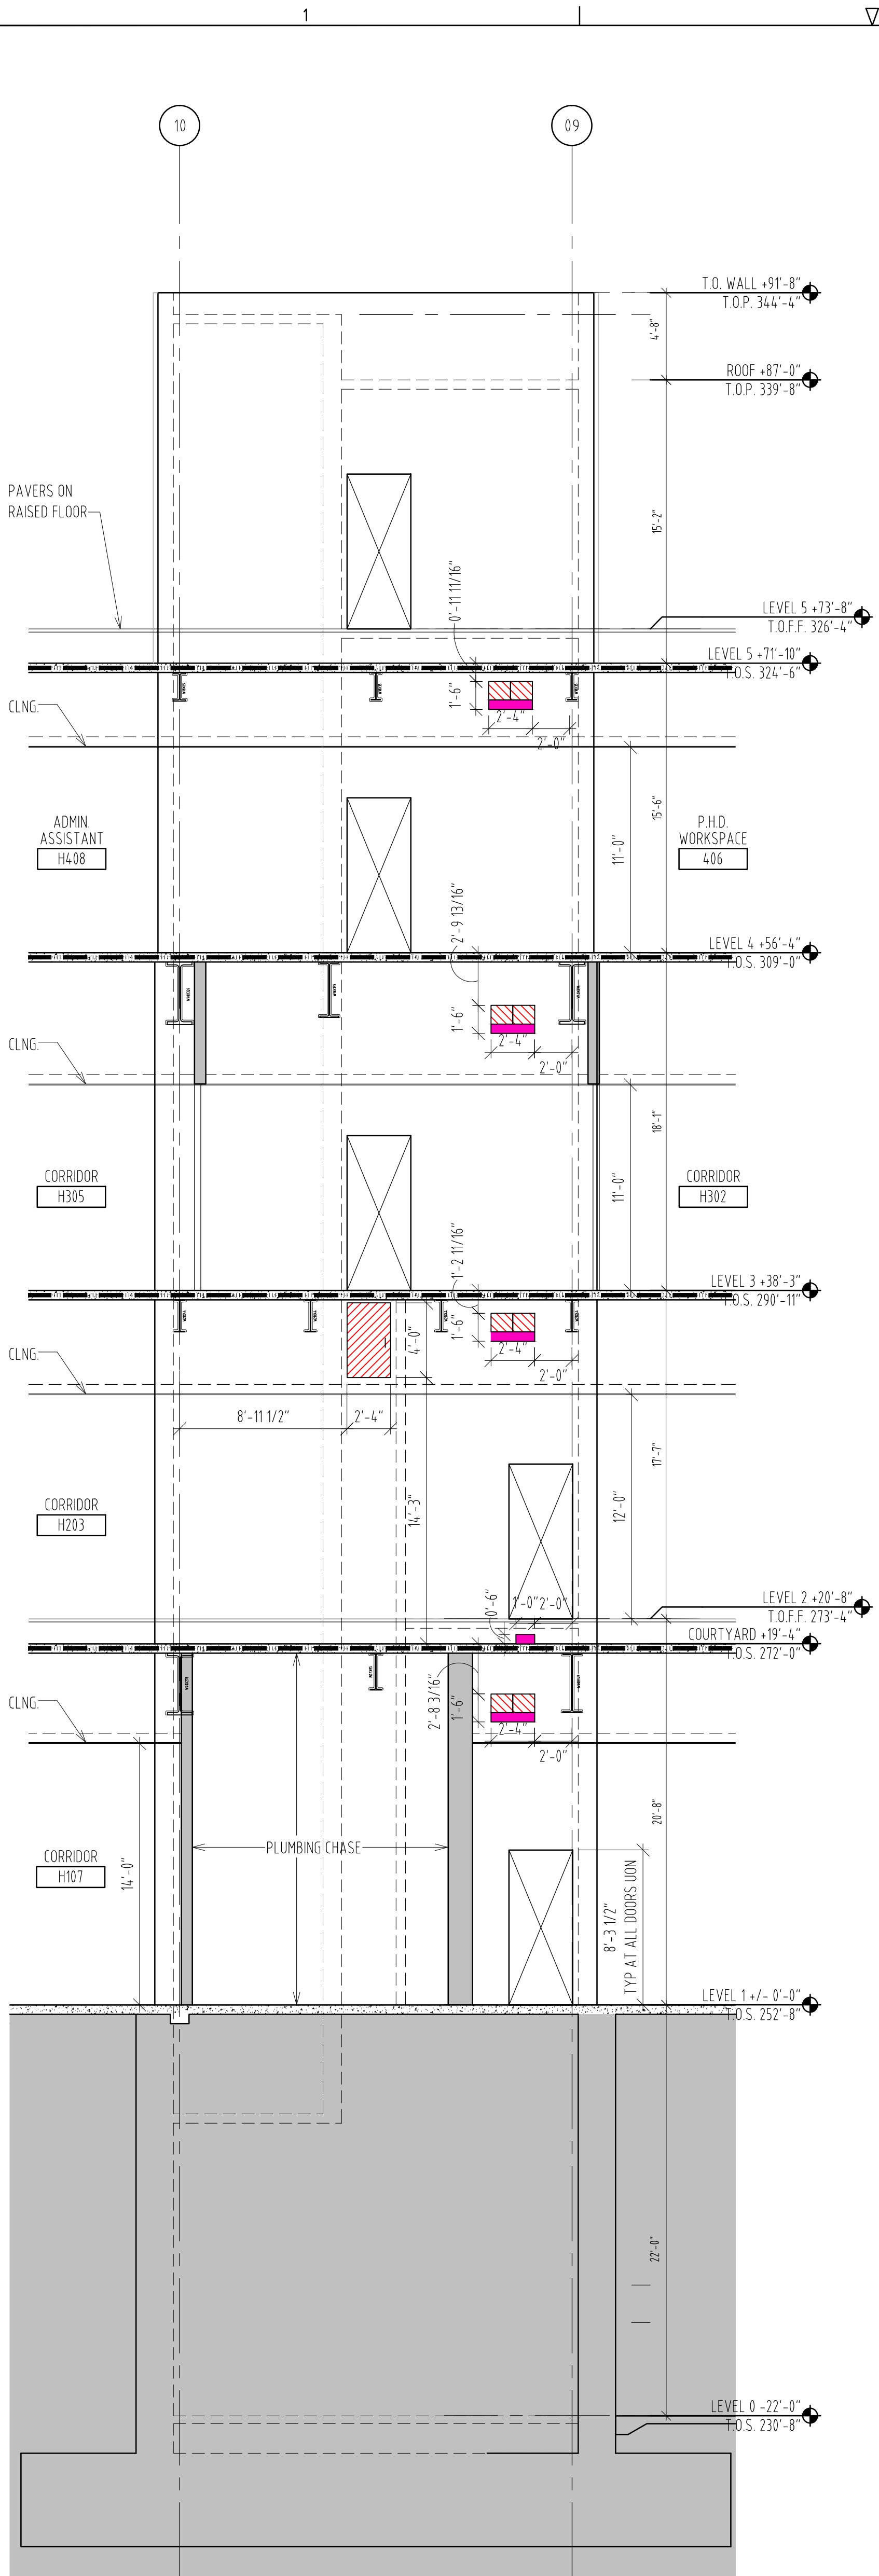


ENLARGED ELEVATION EAST - CORE 2
SCALE: 3/16" = 1'-0"

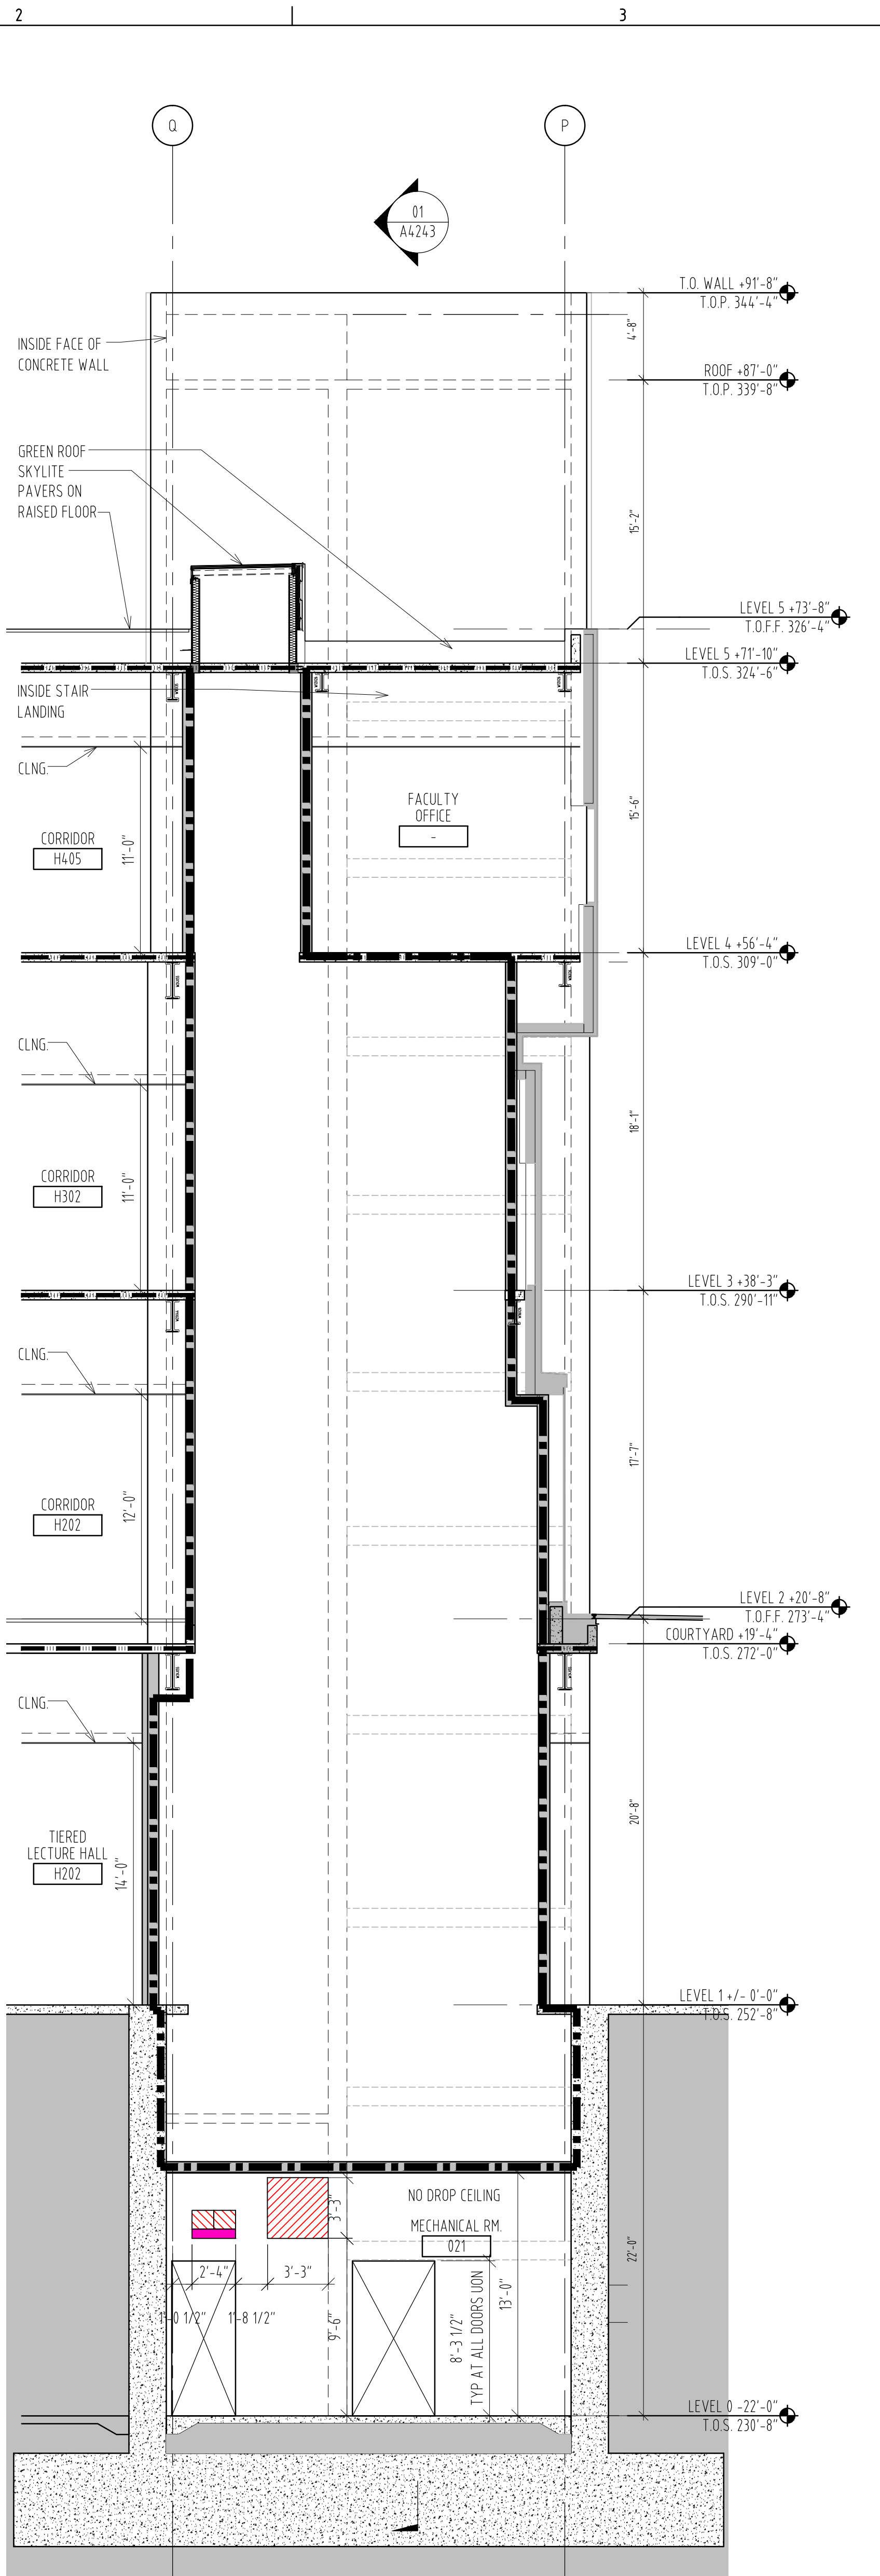

ENLARGED ELEVATION NORTH - CORE 2
SCALE: 3/16" = 1'-0"

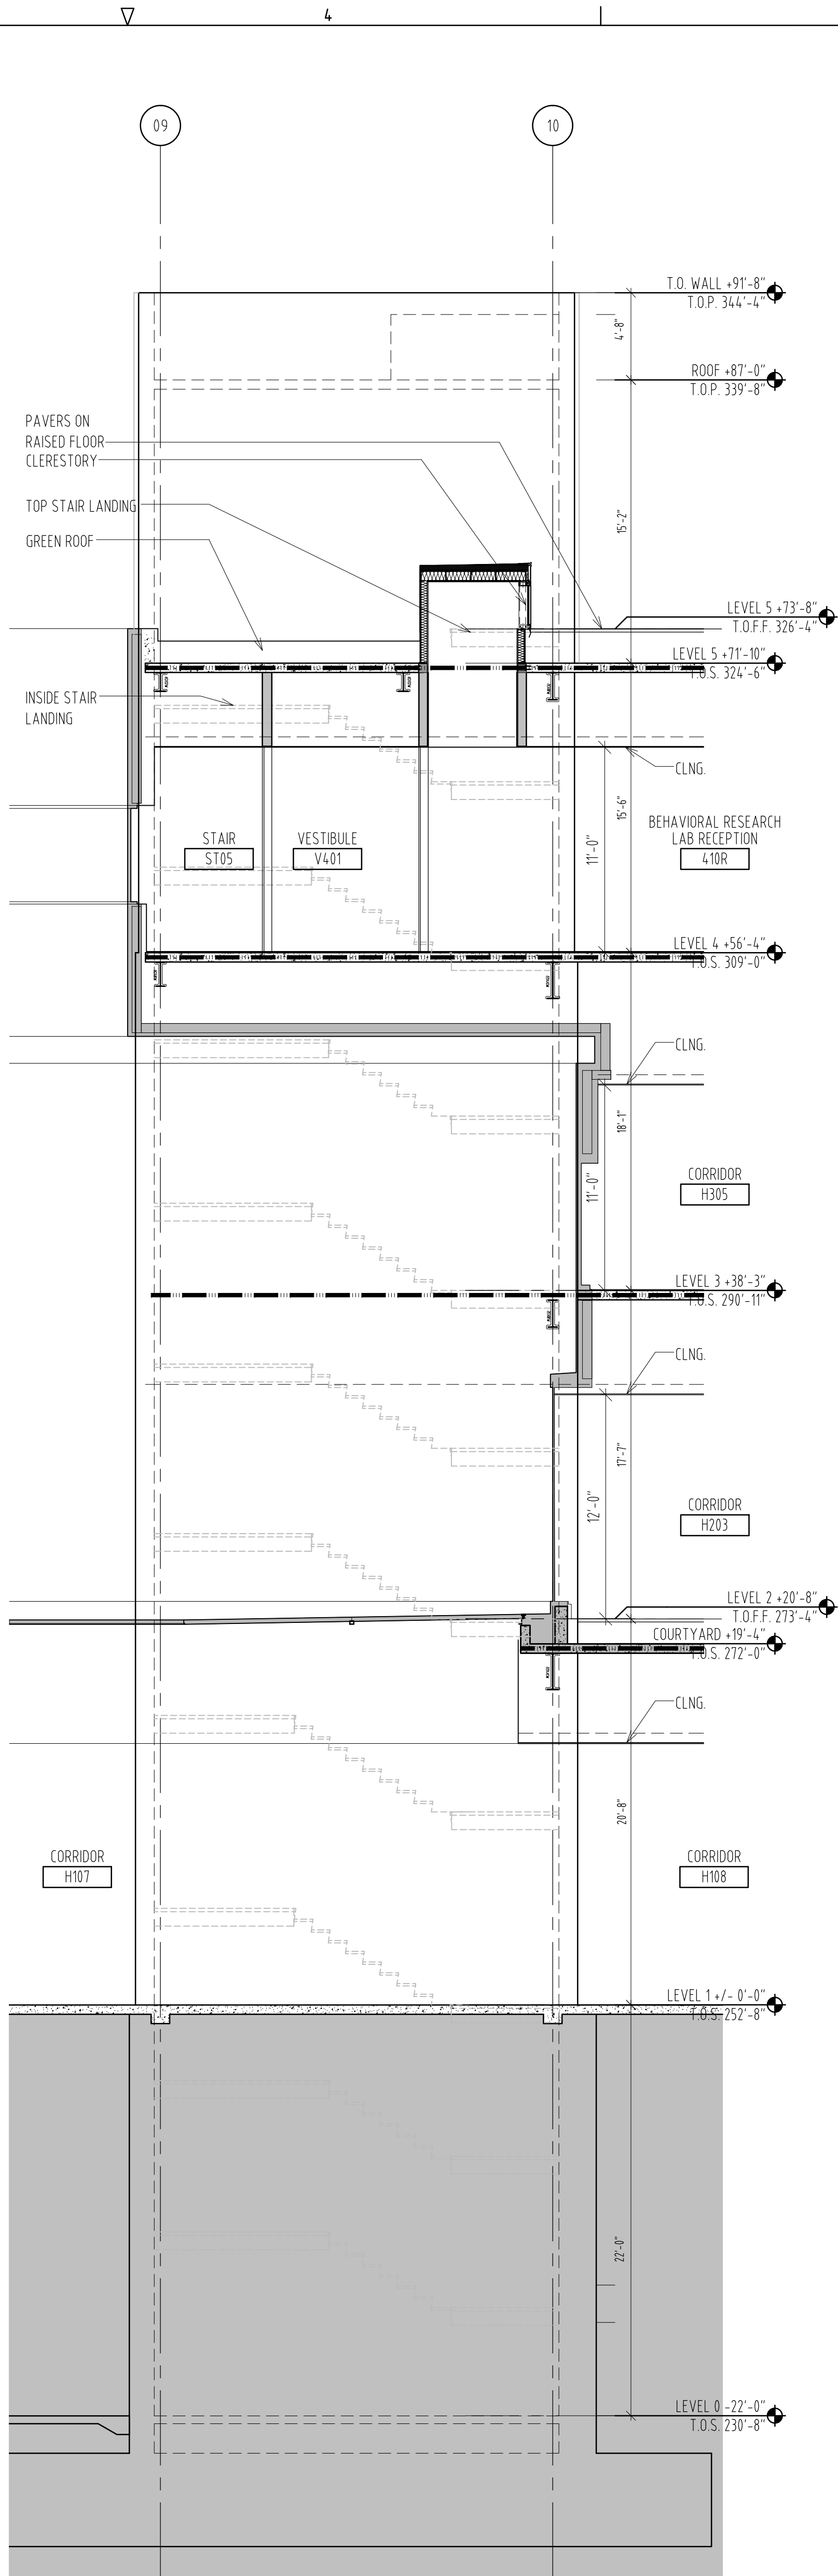

ENLARGED ELEVATION WEST - CORE 2
SCALE: 3/16" = 1'-0"

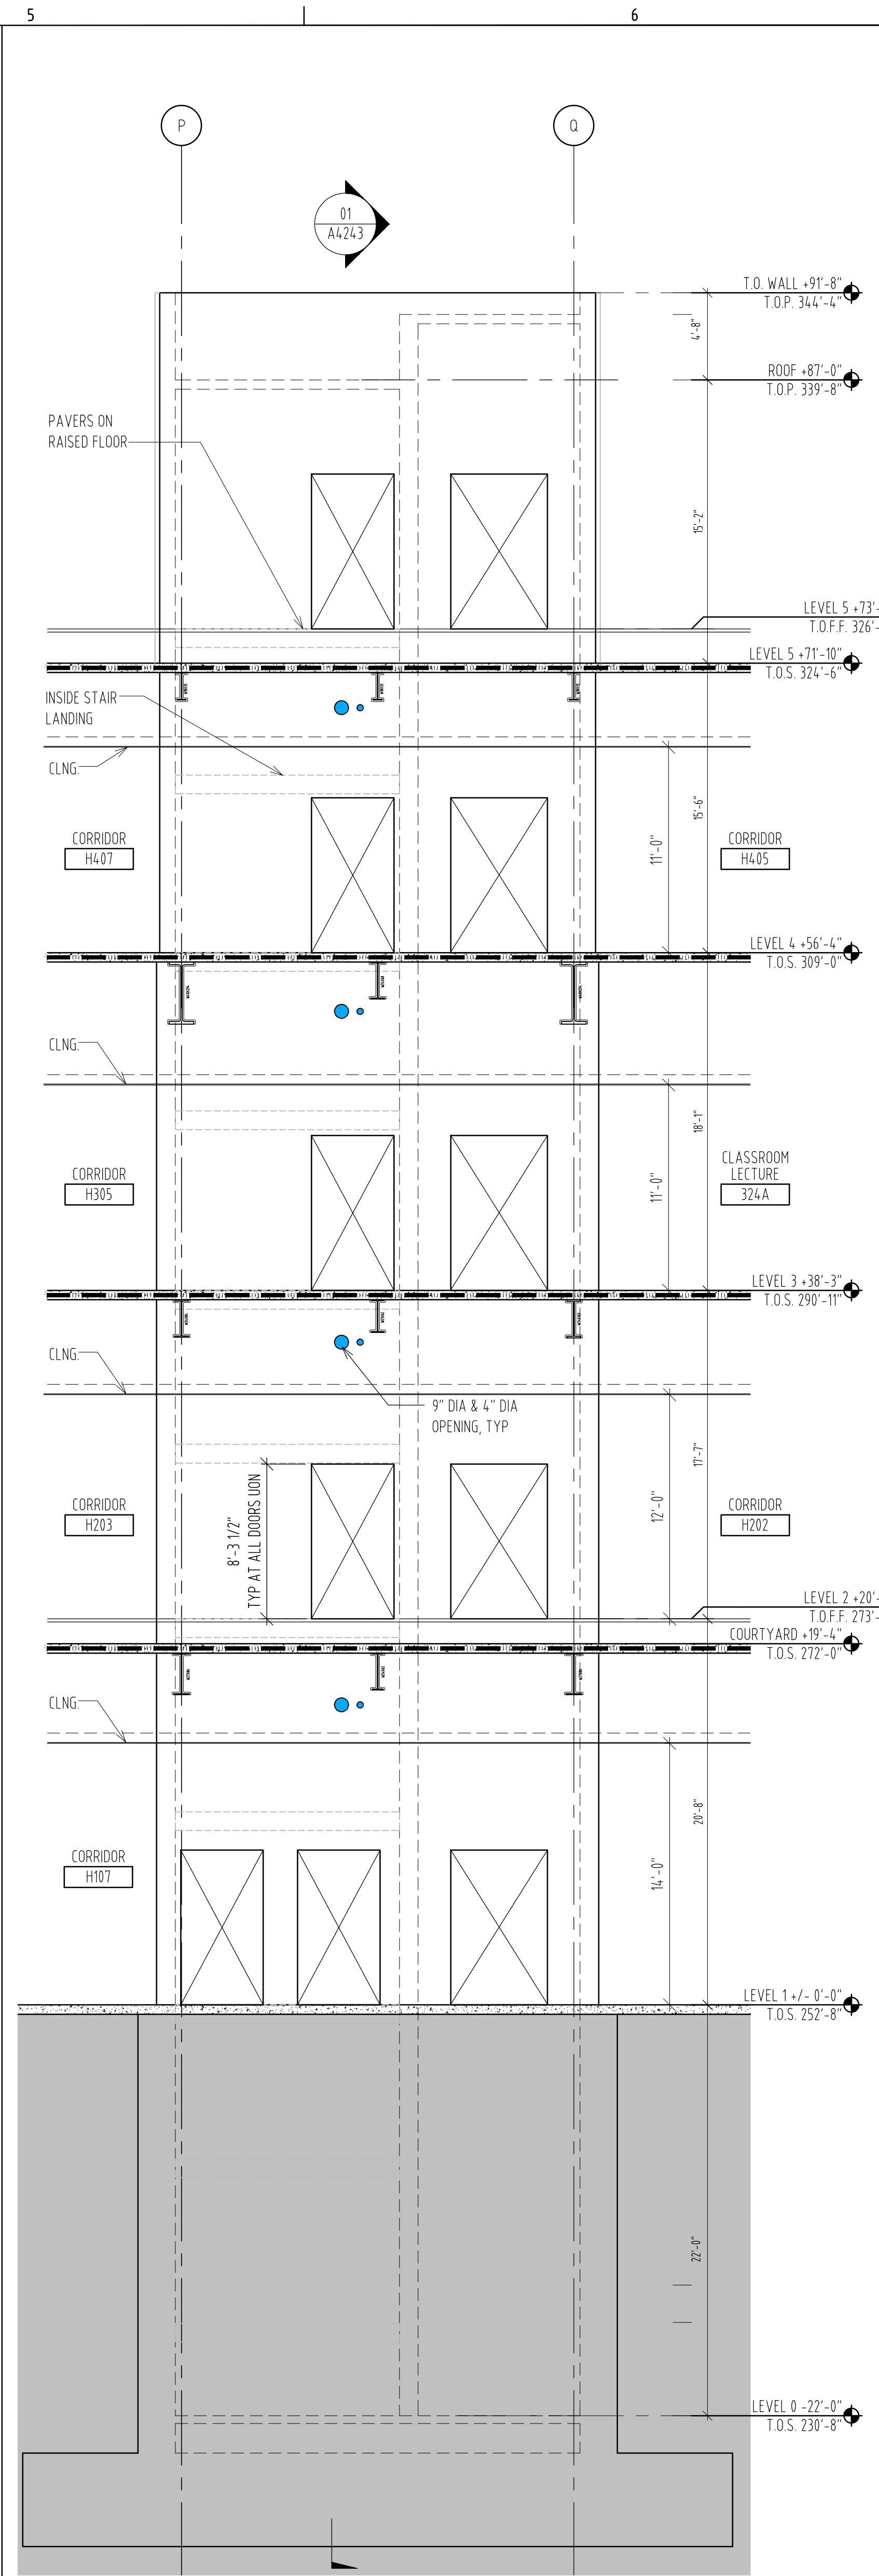

ENLARGED ELEVATION SOUTH - CORE 2
SCALE: 3/16" = 1'-0"

LEGEND:
GWB FIRE-RESISTANT ASSEMBLIES, WHERE REQUIRED, ARE BY OTHERS.

SMOKE RESISTANT CONSTRUCTION
1-HOUR FIRE RESISTANCE RATING
2-HOUR FIRE RESISTANCE RATING

ROUGH OPENINGS LEGEND - CORE WALLS:
PROVIDE ROUGH OPENINGS AS SHOWN ON ELEVATIONS.
OPENINGS WILL RECEIVE FUTURE WORK BY OTHERS.


DOORWAY
SPRINKLER
HVAC
ELECTRICAL
TELECOM

USC BUSINESS PARTNERSHIP FOUNDATION
ON BEHALF OF:
USC CAMPUS PLANNING & CONSTRUCTION
PROJECT NAME:
UNIVERSITY OF SOUTH CAROLINA
DARLA MOORE SCHOOL OF BUSINESS CONSTRUCTION
STRUCTURE
OSE PROJECT NUMBER:
H27-6069-AC-2
743 GREENE STREET
COLUMBIA, SC 29298
TEL: 803 777 4022 FAX: 803 777 0484
ARCHITECT:
RAFAEL VINOLY ARCHITECTS PC
50 VANDAM STREET
NEW YORK, NY 10013
TEL: 212 924 5060 FAX: 212 924 5858
STRUCTURAL ENGINEER, MEP ENGINEER,
CIVIL ENGINEER, FIRE PROTECTION
ENGINEER:
STEVENS & WILKINSON, SC
1501 MAIN STREET, FLOOR G
COLUMBIA, SC 29201-5801
TEL: 803 765 0320 FAX: 803 254 6209
TELECOMMUNICATIONS, AUDIOVISUAL & ACOUSTICS:
JAFFE HOLDEN ACOUSTICS, INC.
114A WASHINGTON STREET
NORWALK, CT 06854-3007
TEL: 203 838 4367 FAX: 203 838 4368
LANDSCAPE ARCHITECT:
GRANDALL-COTTELL ASSOCIATES
600 BELLEVUE AVENUE
COLUMBIA, SC 29205
TEL: 803 738 9525 FAX:
SURVEYOR:
BP BARBER & ASSOCIATES, INC.
101 RESEARCH DRIVE
COLUMBIA, SC 29202-1116
TEL: 803 429 4028 FAX:
BUILDING CODE:
HUGHES ASSOCIATES
3610 COMMERCE DRIVE, SUITE 817
BALTIMORE, MD 21227-1652
TEL: 410 737 8677 FAX: 410 737 8688
LIGHTING DESIGNER:
ONE LUX STUDIO, LLC
39 WEST 13TH STREET
NEW YORK, NY 10011
TEL: 212 201 5792 FAX: 212 615 3700
FOOD & WASTE MANAGEMENT:
WILLIAM CARUSO & ASSOCIATES, INC.
8055 EAST TUFTS AVE, SUITE 1520
DENVER, CO 80237
TEL: 303 649 1600 FAX: 303 649 1600
SIGNAGE & WAYFINDING:
RAFAEL VINOLY ARCHITECTS PC
50 VANDAM STREET
NEW YORK, NY 10013
TEL: 212 924 5060 FAX: 212 924 5858
SPECIFICATIONS:
ROBERT SCHWARTZ & ASSOCIATES
589 8TH AVE., 17TH FLOOR
NEW YORK, NY 10018
TEL: 212 691 3248 FAX: 212 633 1613
BID PACKAGE 2:
STRUCTURE
DECEMBER 09, 2011

PHASE:

SEAL & SIGNATURE

^	^	^
^	^	^
^	^	^
^	^	^
2011.12.09	^	^
2011.11.30	^	^
2011.11.14	^	^
2011.10.19	^	^
2011.10.10	^	^
2011.08.05	^	^
2011.07.22	^	^
2011.04.29	^	^
ISSUE NO.	ISSUE DATE	ISSUE NO.
ISSUE NO.	ISSUE DATE	ISSUE NO.
ISSUE NO.	ISSUE DATE	ISSUE NO.

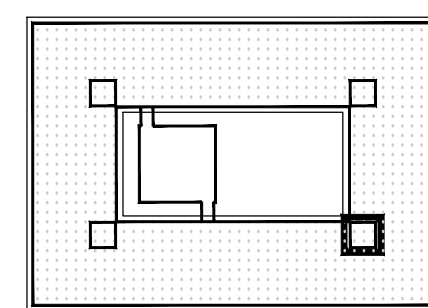








KEY PLAN & NORTH SIGN
IF THIS DRAWING IS NOT 30" X 42" IT IS A REDUCED PRINT.
REFER TO GRAPHIC SCALE

0 4 8
1/4" = 1' - 0"

ELEVATIONS
CORE 2

SHEET TITLE:

A4222
SHEET NUMBER:

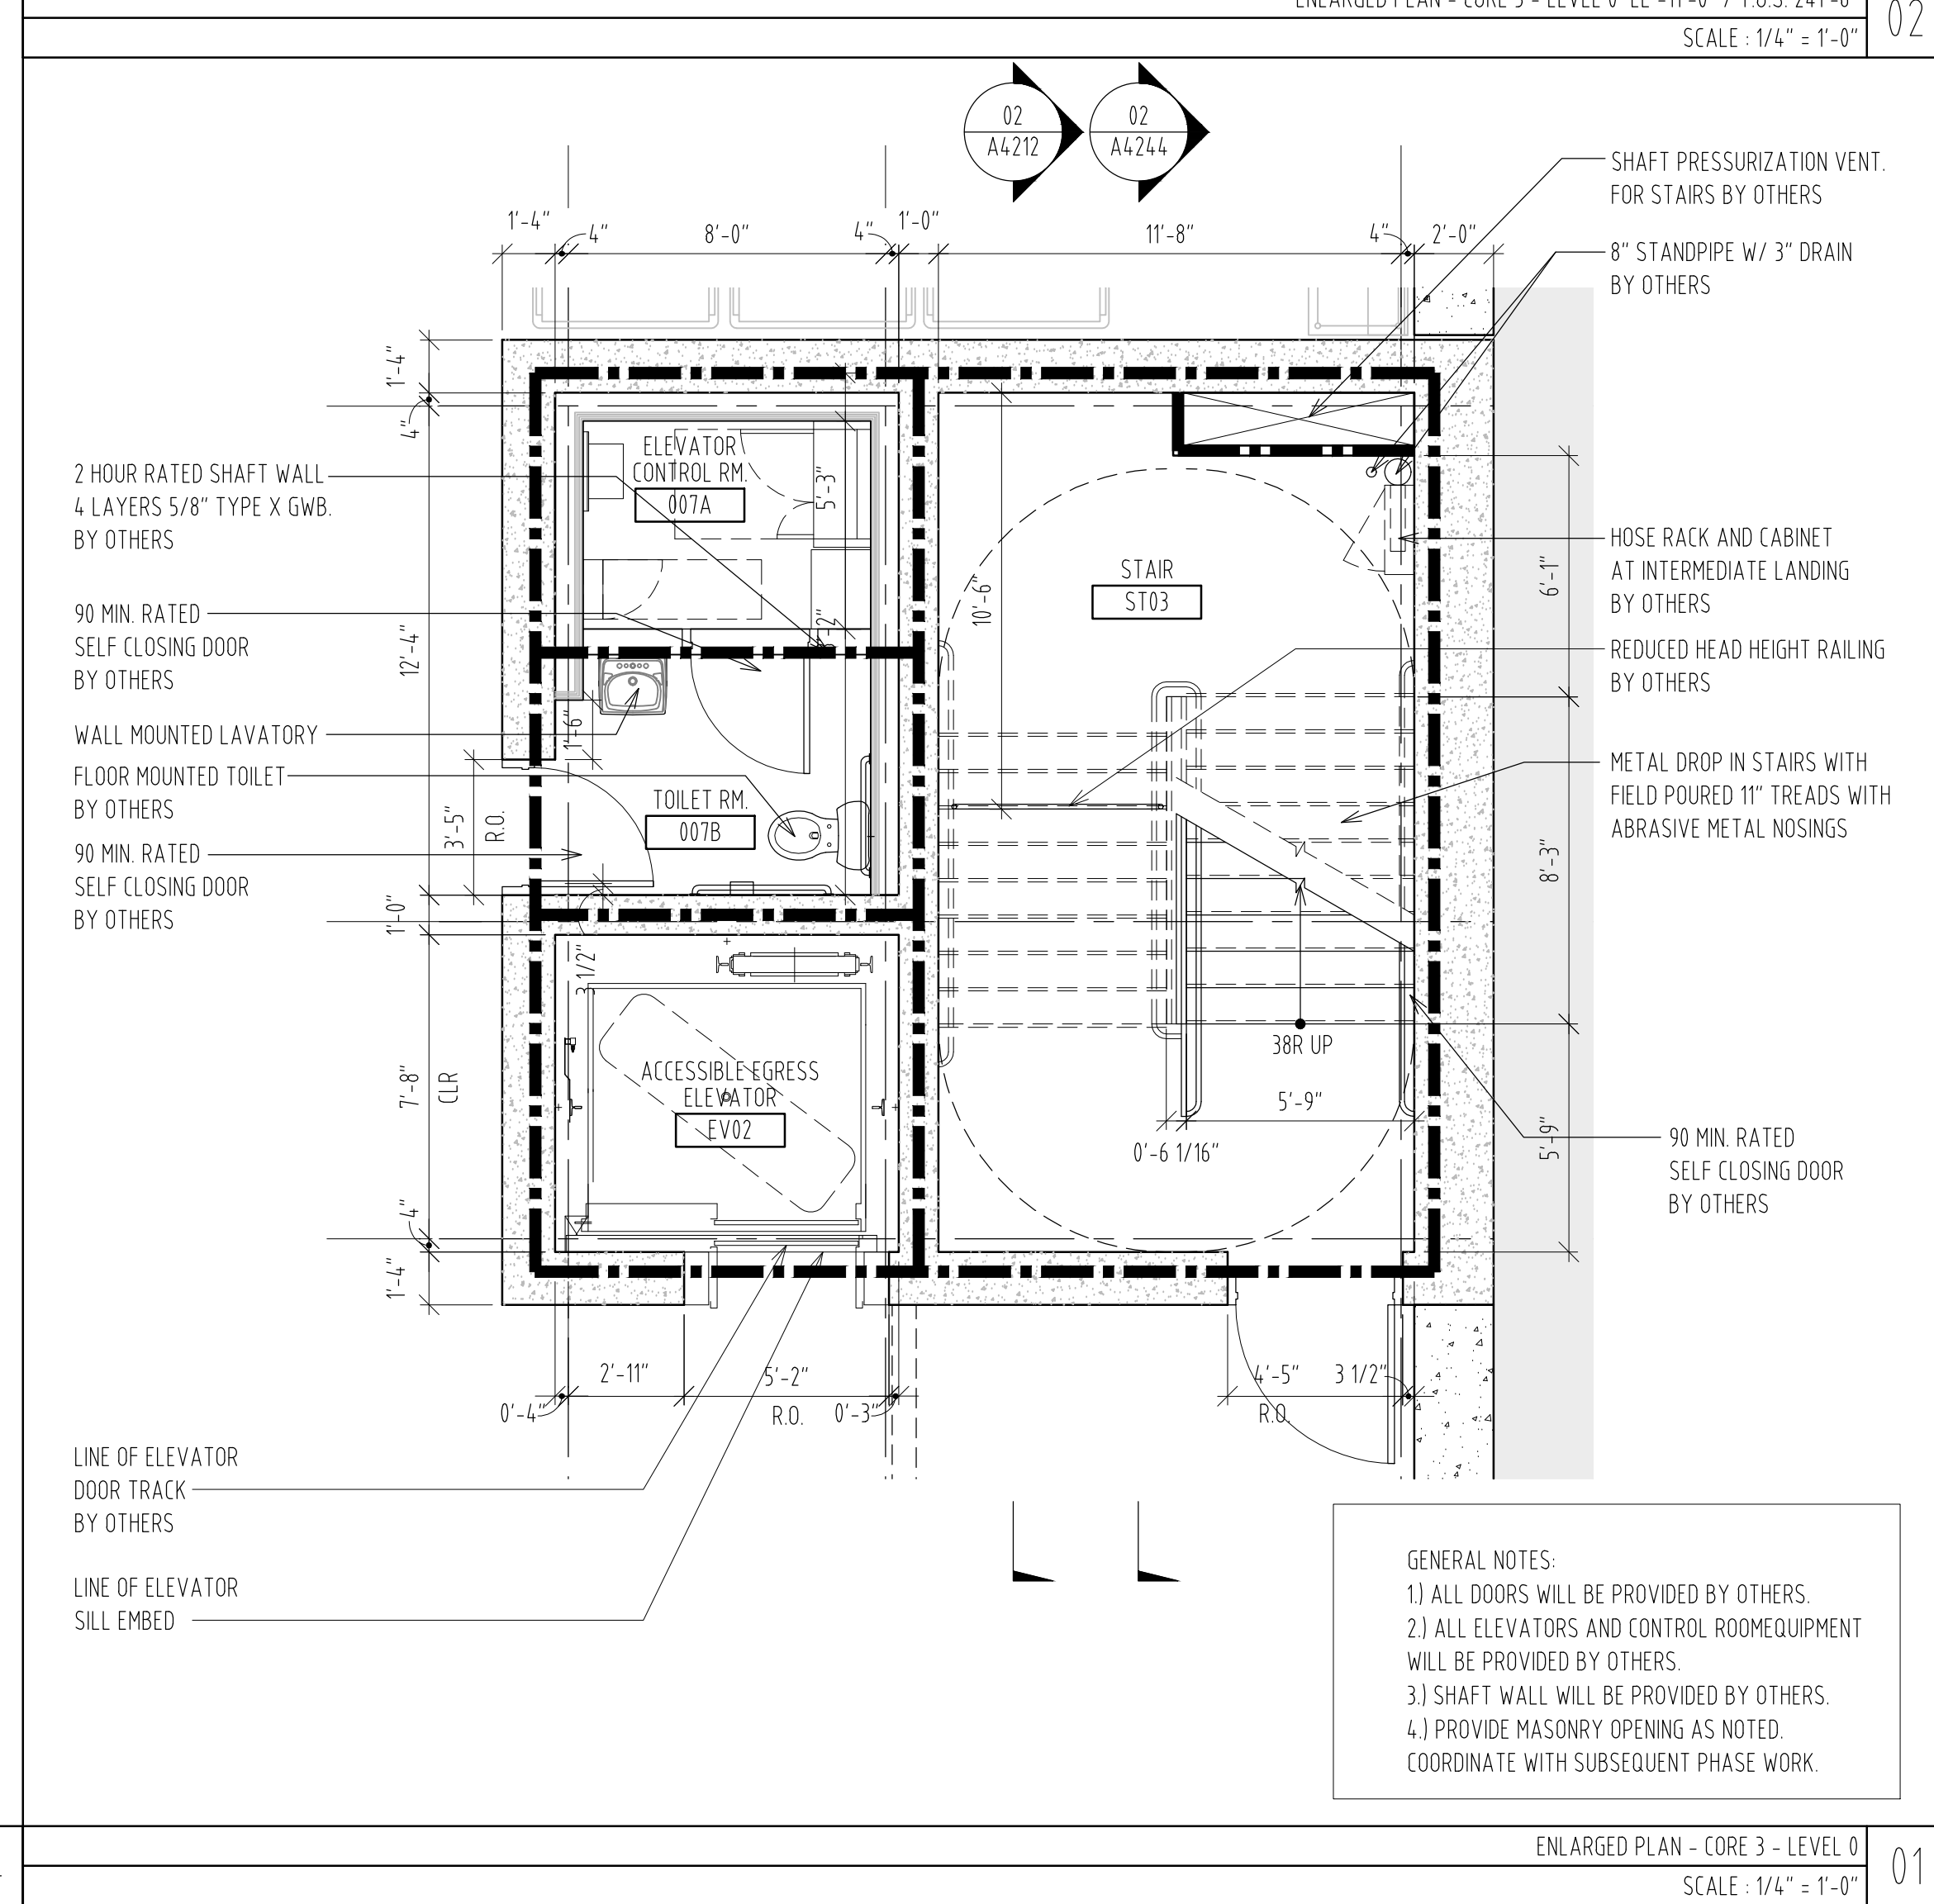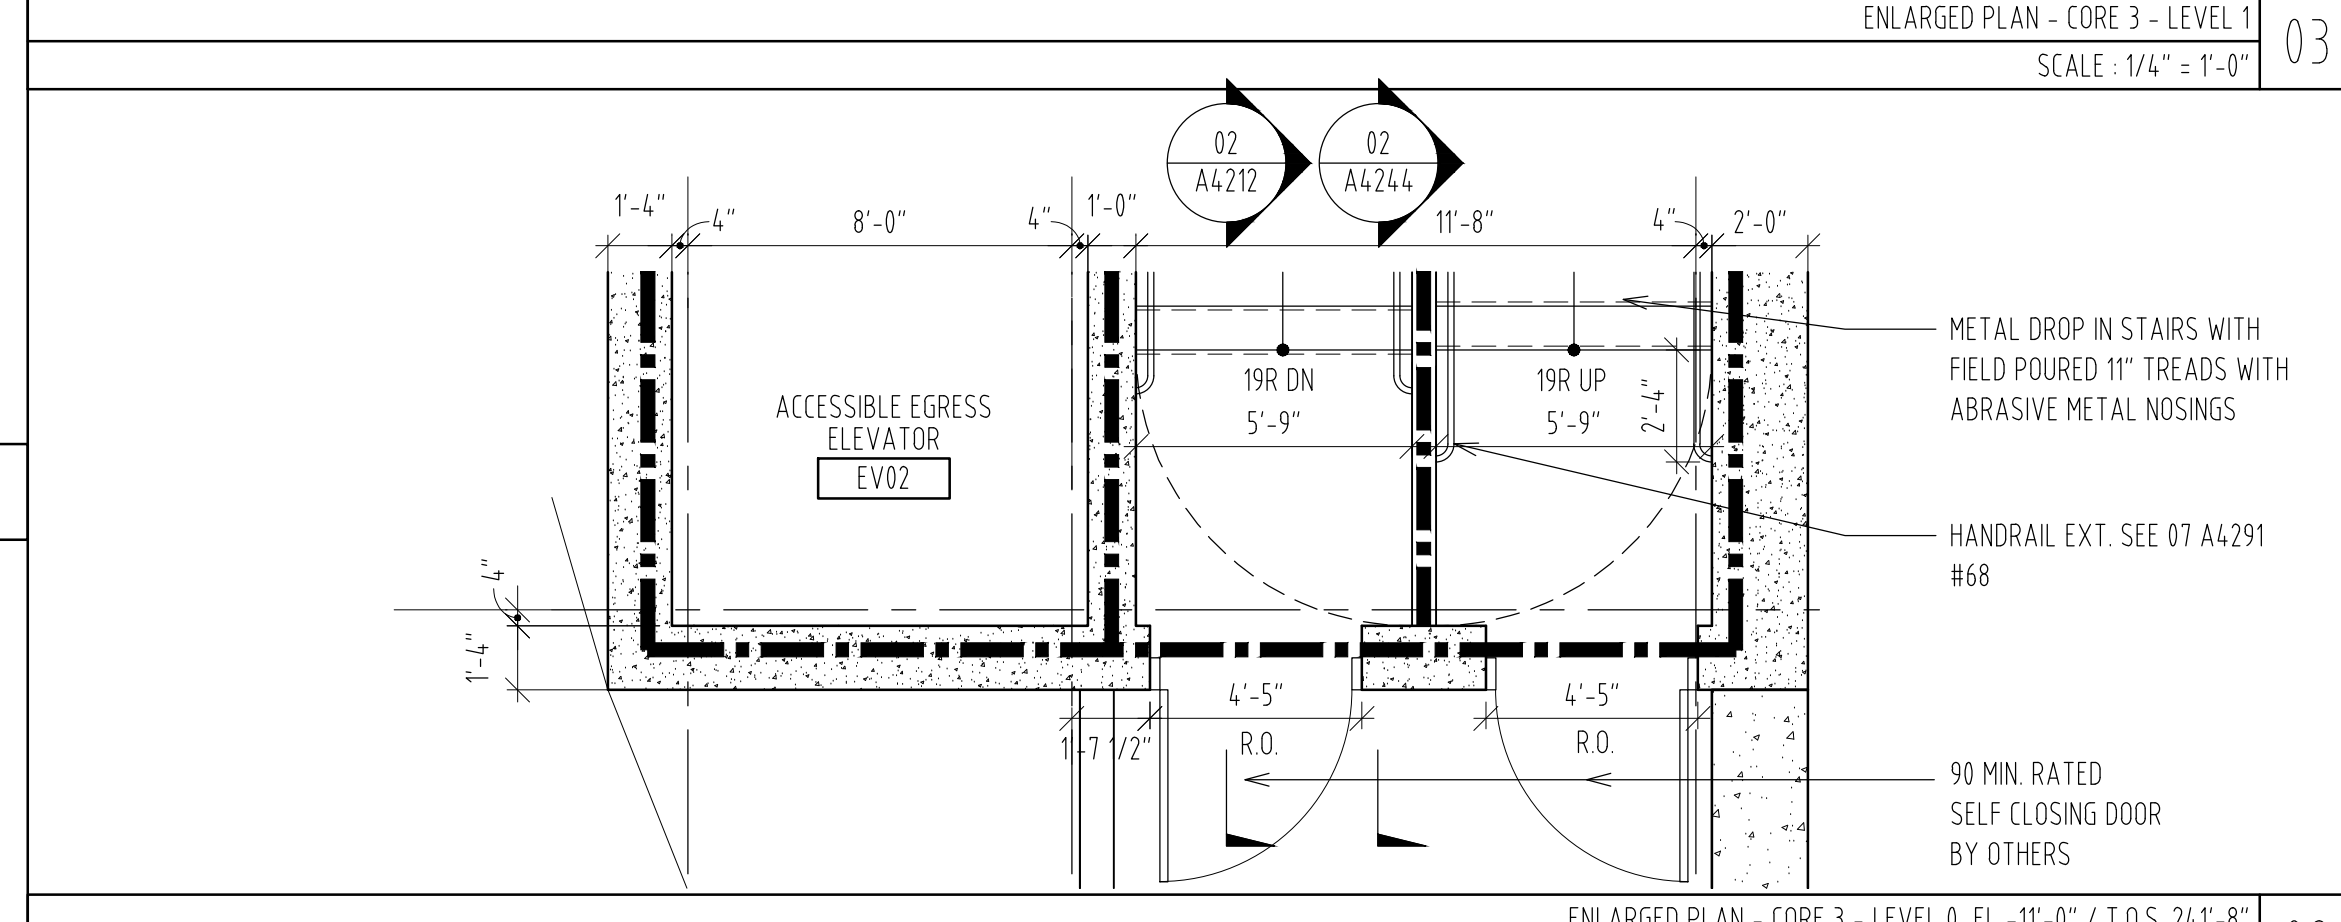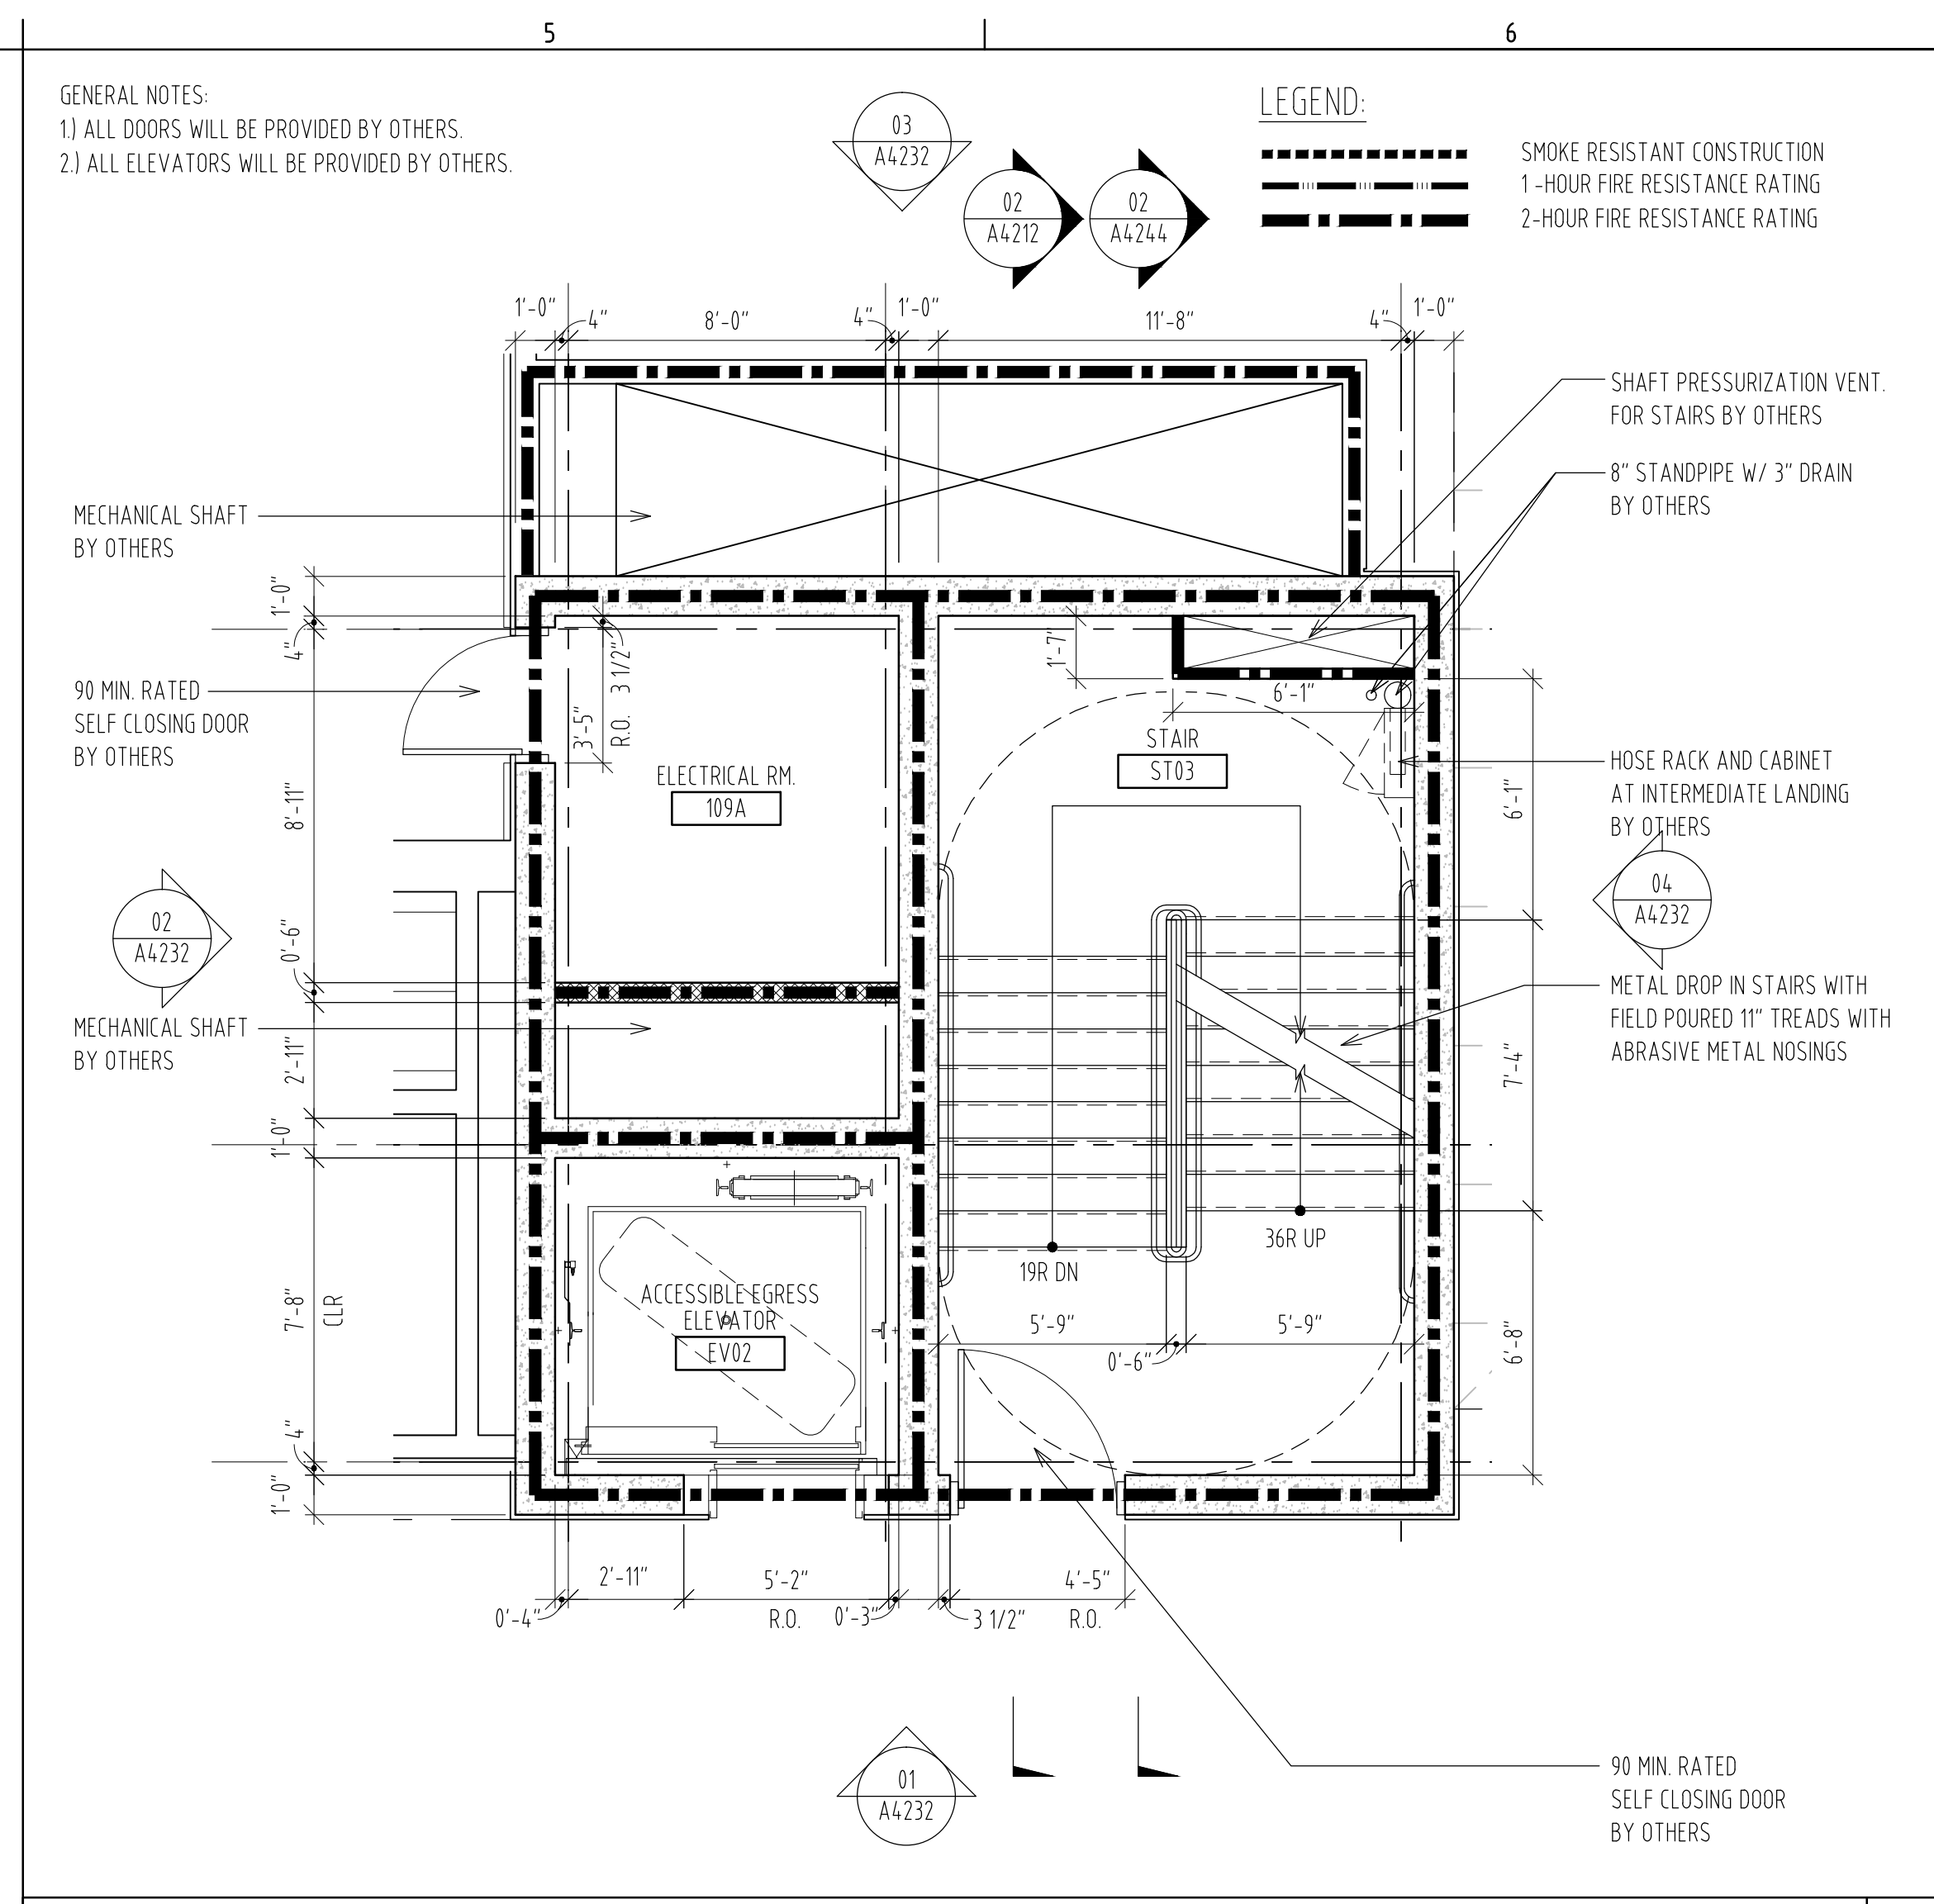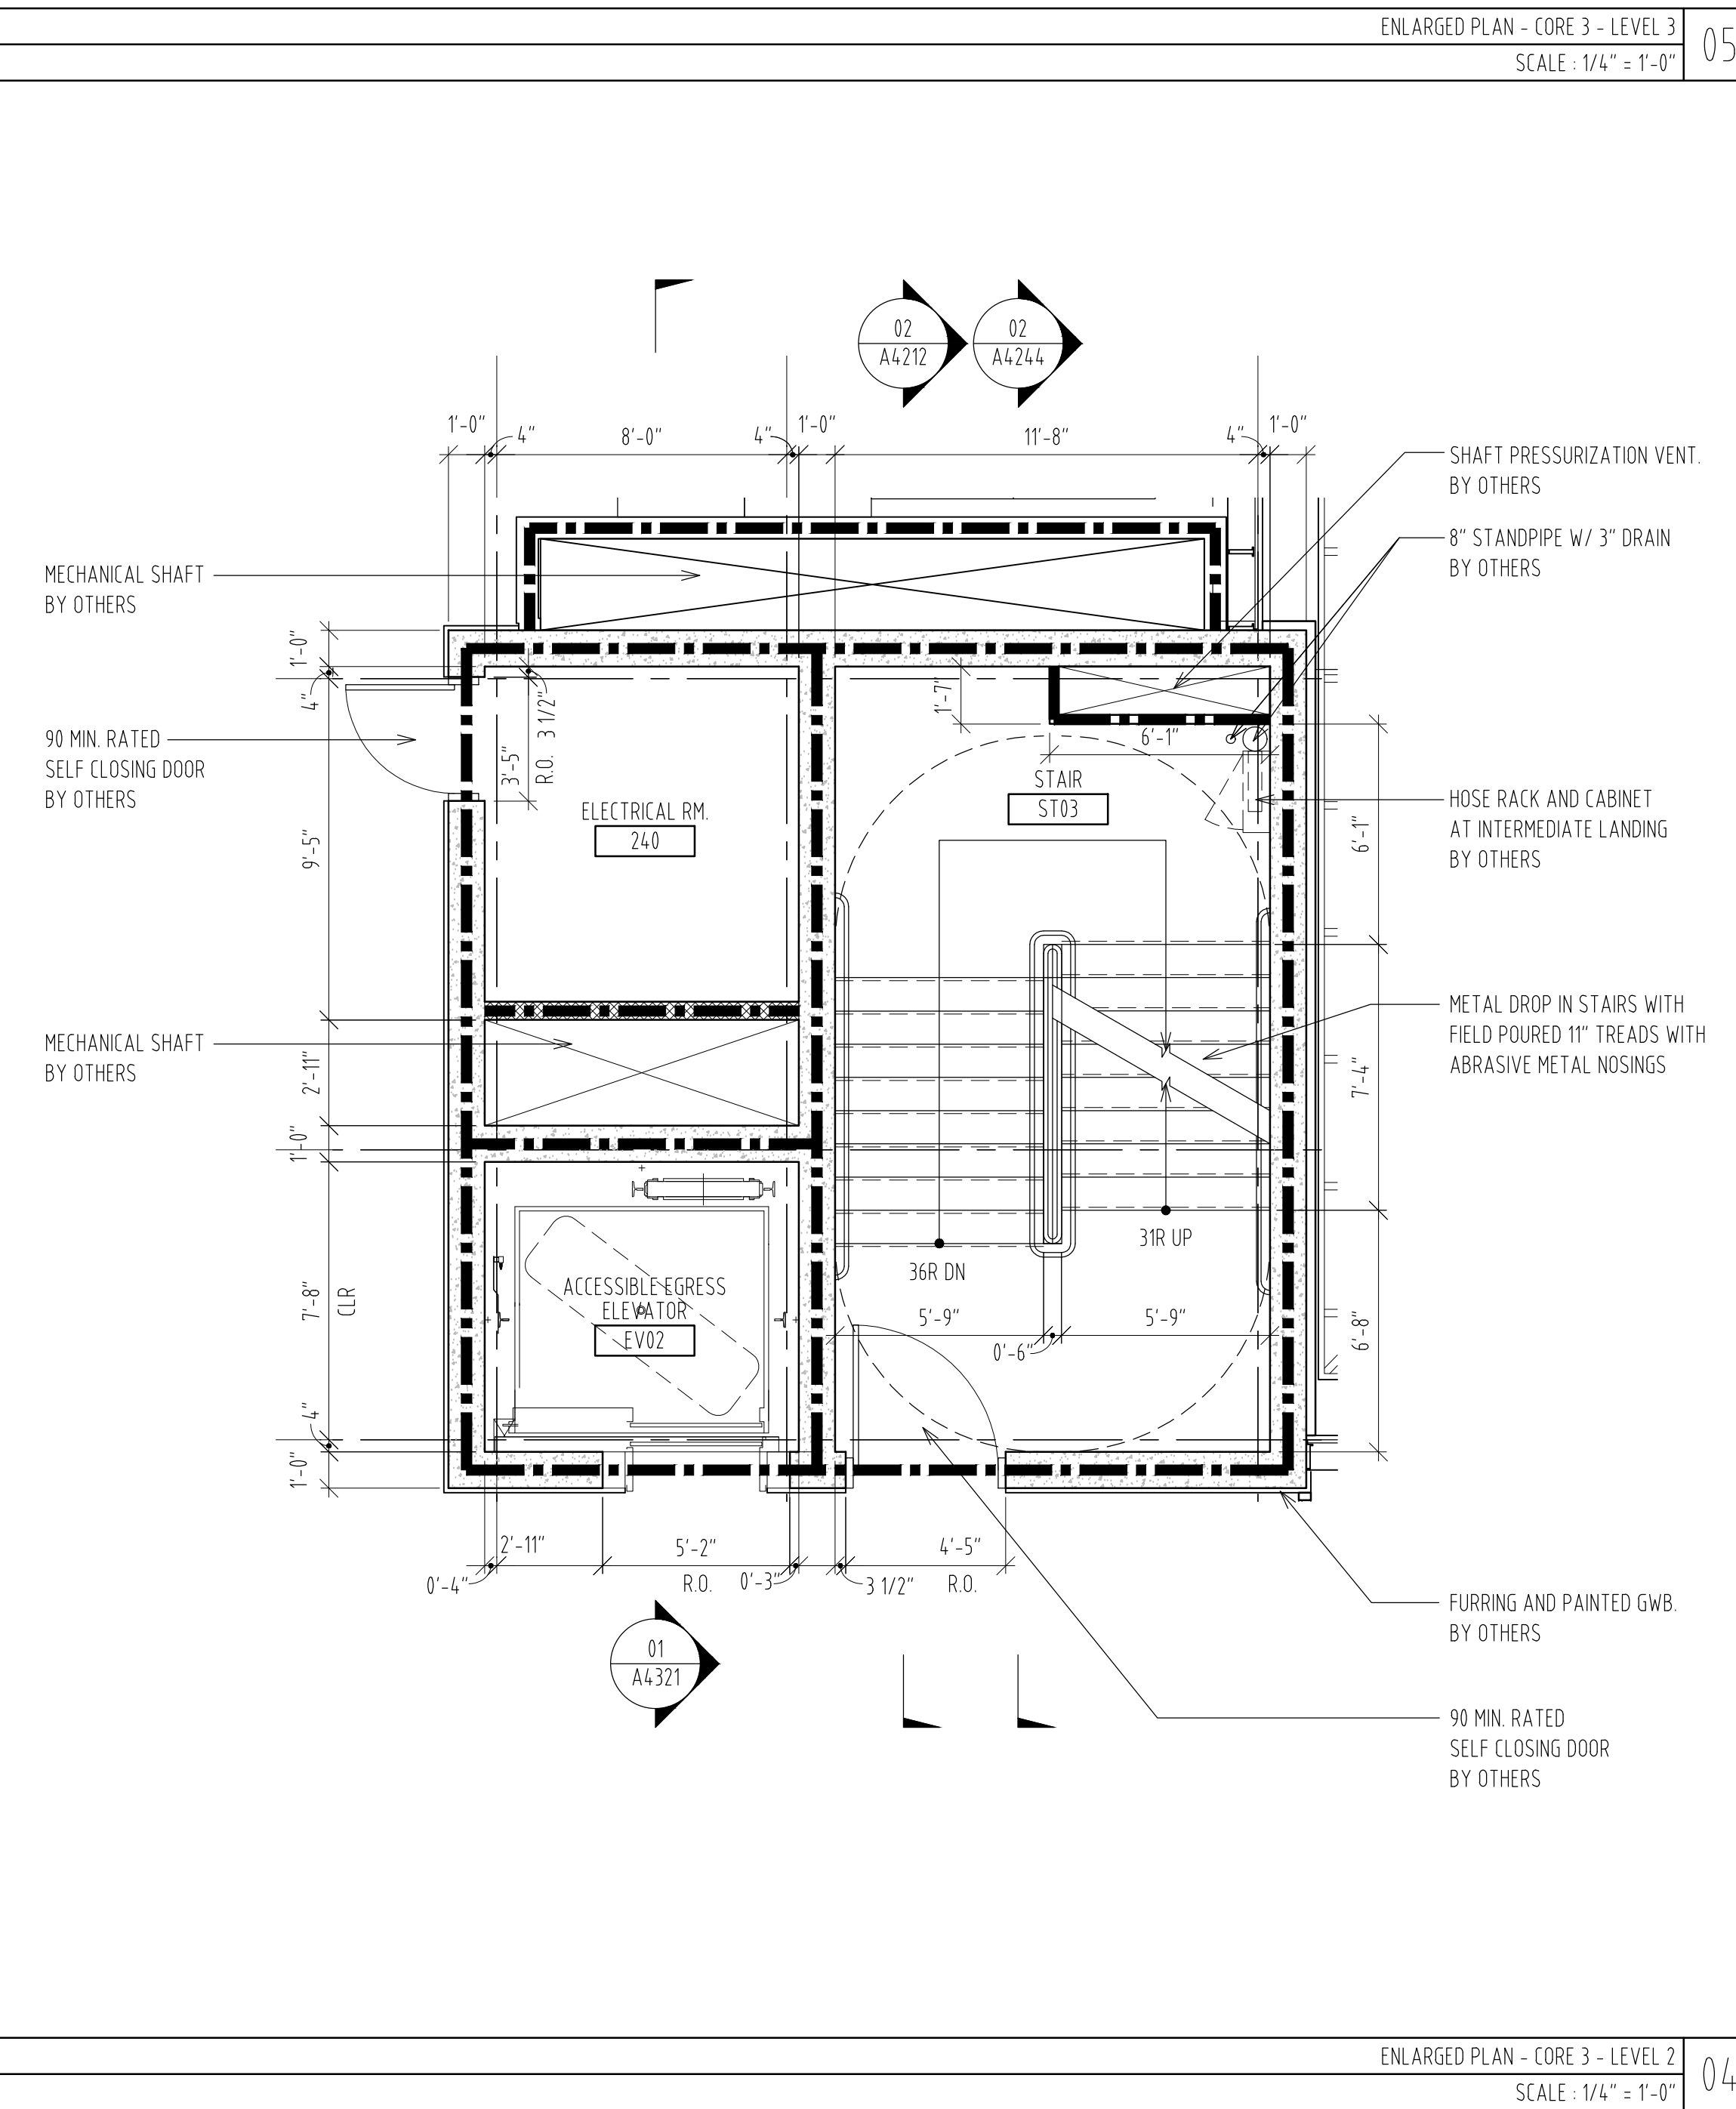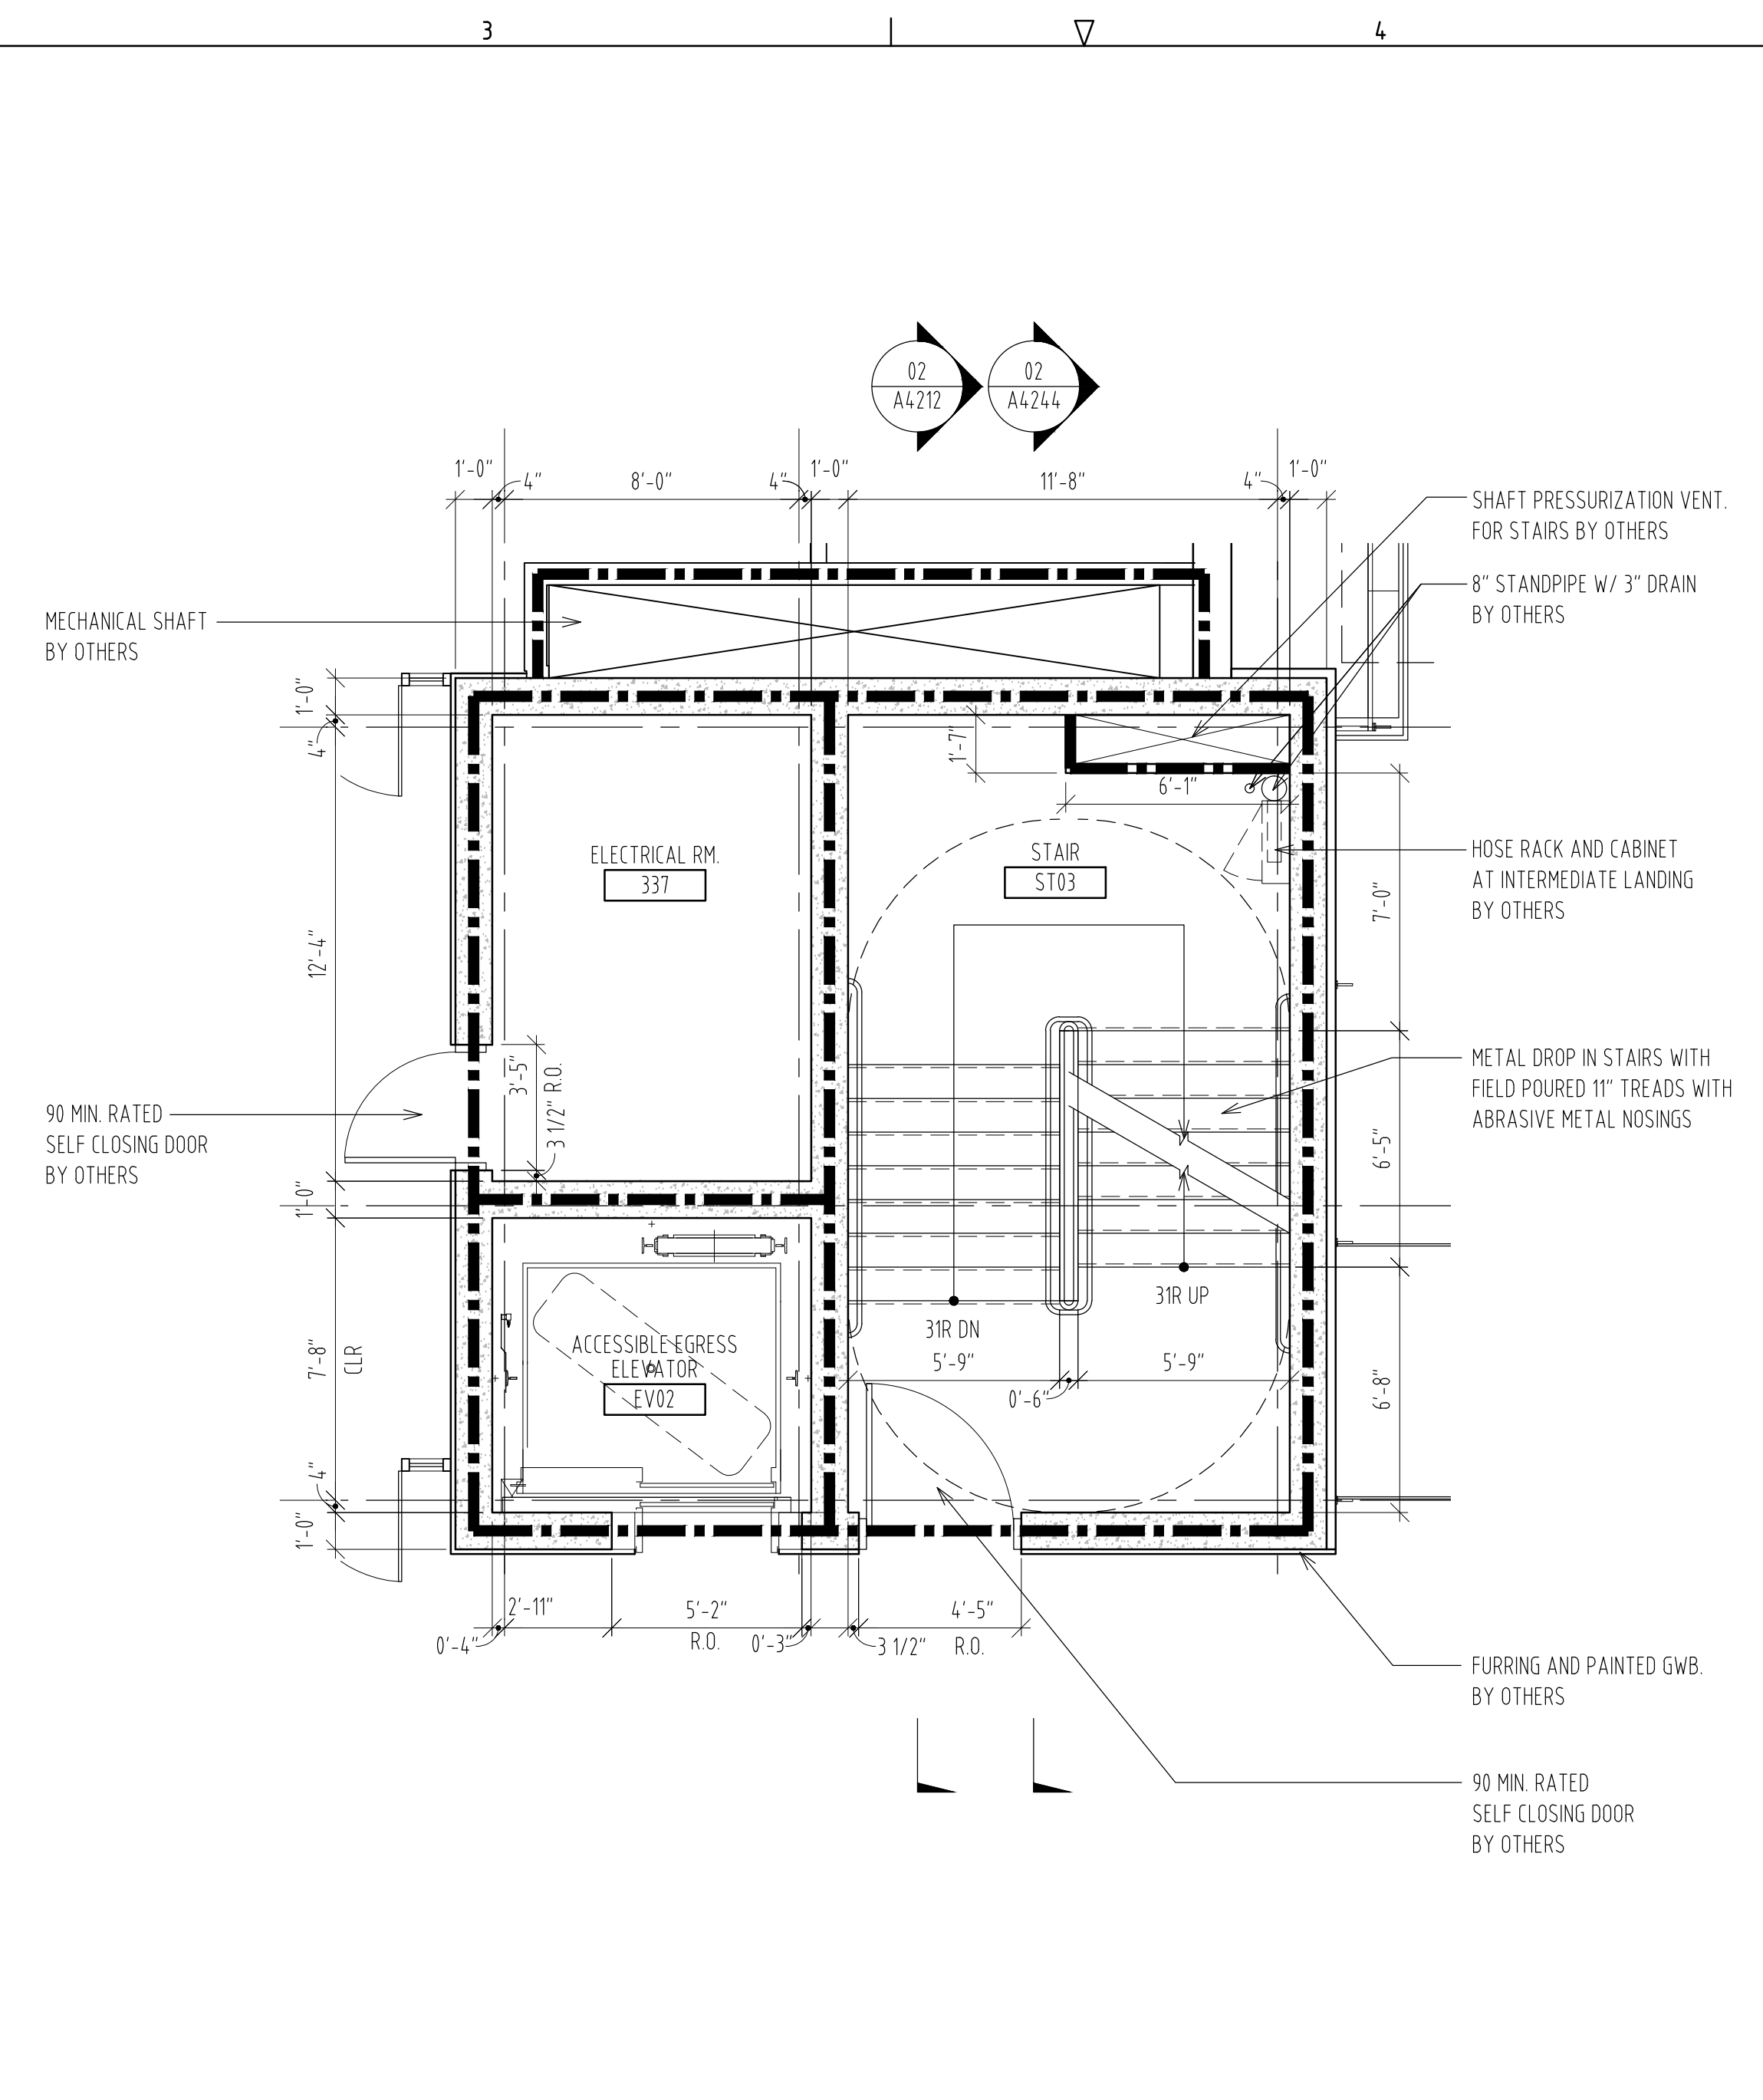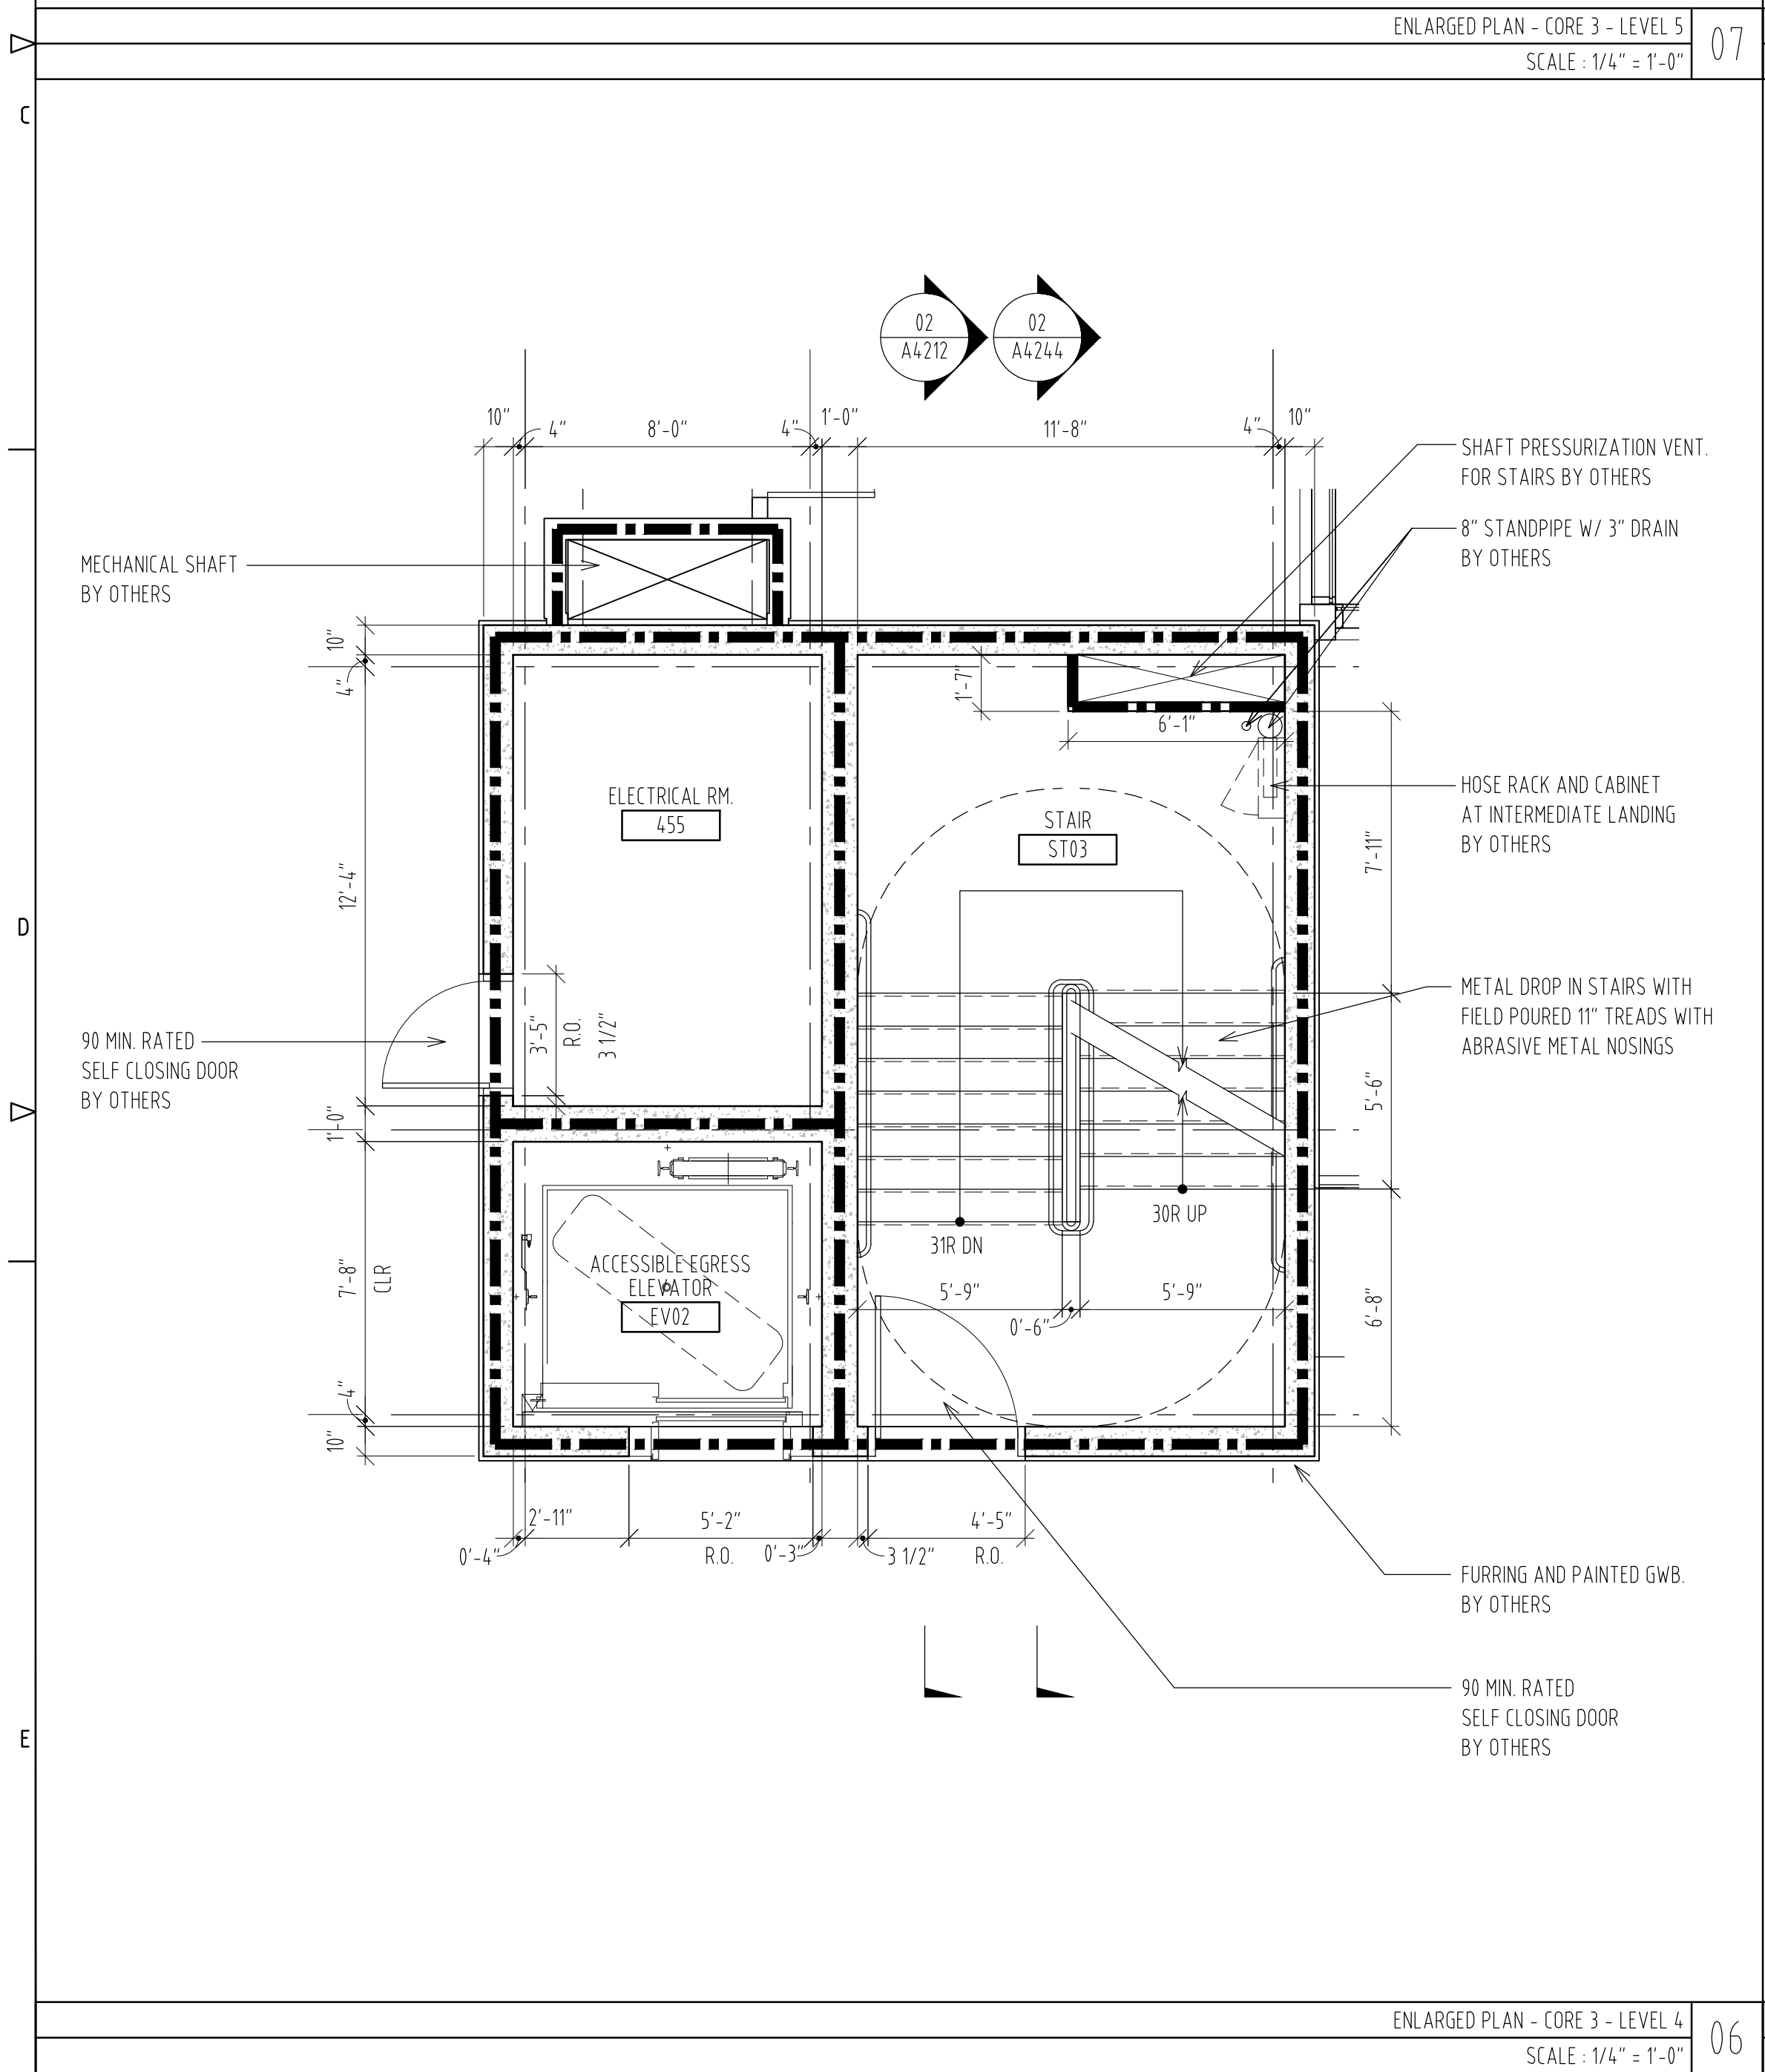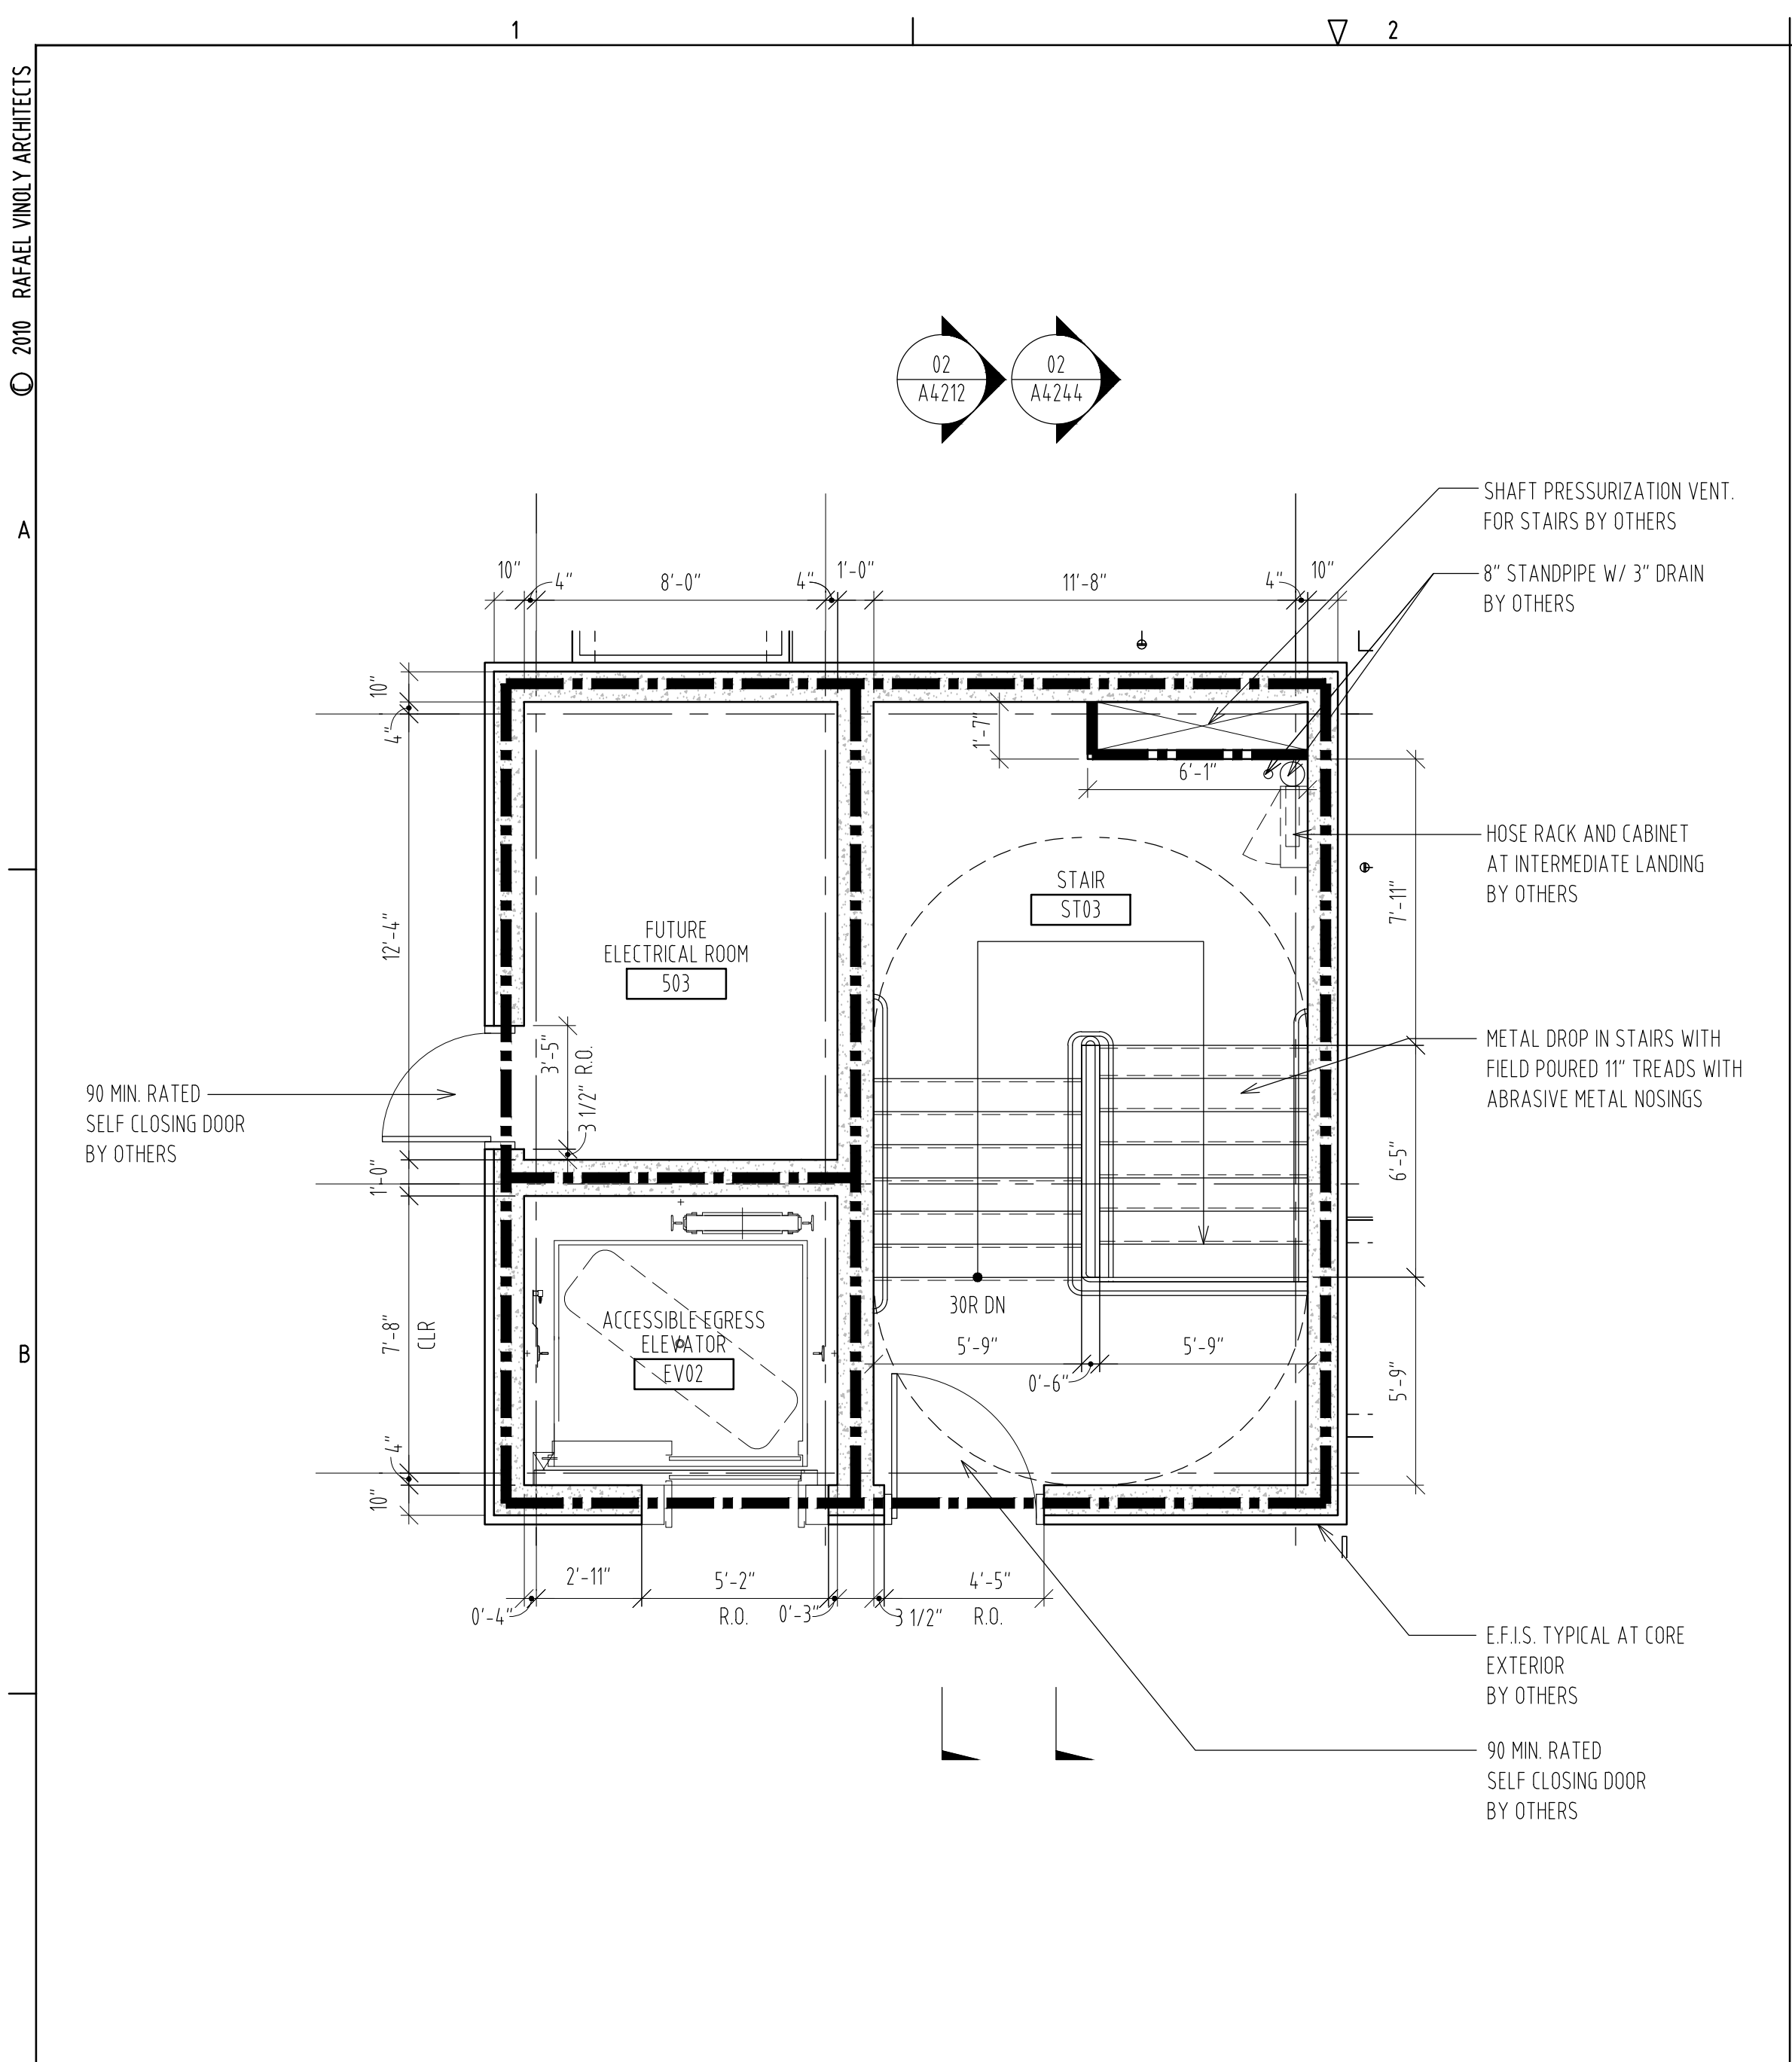

USC BUSINESS PARTNERSHIP FOUNDATION
ON BEHALF OF
USC CAMPUS PLANNING & CONSTRUCTION

PROJECT NAME:
UNIVERSITY OF SOUTH CAROLINA
DARLA MOORE SCHOOL OF BUSINESS CONSTRUCTION
STRUCTURE

OSE PROJECT NUMBER:
H27-6069-AC-2

743 GREENE STREET
COLUMBIA, SC 29298
TEL: 803 777 4022 FAX: 803 777 0484

ARCHITECT:
RAFAEL VINOLY ARCHITECTS PC
50 VANDAM STREET
NEW YORK, NY 10013
TEL: 212 924 5060 FAX: 212 924 5858

STRUCTURAL ENGINEER, MEP ENGINEER,
CIVIL ENGINEER, FIRE PROTECTION
ENGINEER:
STEVENS & WILKINSON, SC
1501 MAIN STREET, FLOOR G
COLUMBIA, SC 29202-1166
TEL: 803 765 0320 FAX: 803 254 6209

TELECOMMUNICATIONS, AUDIOVISUAL & ACOUSTICS:
JAFFE HOLDEN ACOUSTICS, INC.
114A WASHINGTON STREET
NORWALK, CT 06854-3007
TEL: 203 838 4167 FAX: 203 838 4168

LANDSCAPE ARCHITECT:
GRIMBALL COTTERELL ASSOCIATES
600 BELTLINE BOULEVARD
COLUMBIA, SC 29205
TEL: 803 738 9525 FAX:

SURVEYOR:
BP BARBER & ASSOCIATES, INC.
101 RESEARCH DRIVE
COLUMBIA, SC 29202-1166
TEL: 803 429 4028 FAX:

BUILDING CODE:
HUGHES ASSOCIATES
3610 COMMERCE DRIVE, SUITE 817
BALTIMORE, MD 21227-1652
TEL: 410 731 8077 FAX: 410 731 8688

LIGHTING DESIGNER:
ONE LUX STUDIO, LLC
39 WEST 13TH STREET
NEW YORK, NY 10011
TEL: 212 201 5192 FAX: 212 615 3700

FOOD & WASTE MANAGEMENT:
WILLIAM CARUSO & ASSOCIATES, INC.
8055 EAST TURF AVE, SUITE 1520
DENVER, CO 80237
TEL: 303 649 1600 FAX: 303 649 1660

SIGNAGE & WAYFINDING:
RAFAEL VINOLY ARCHITECTS PC
50 VANDAM STREET
NEW YORK, NY 10013
TEL: 212 924 5060 FAX: 212 924 5858


SPECIFICATIONS:
ROBERT SCHWARTZ & ASSOCIATES
589 8TH AVE., 17TH FLOOR
NEW YORK, NY 10018
TEL: 212 691 3248 FAX: 212 633 1613

BID PACKAGE 2:
STRUCTURE
DECEMBER 09, 2011

PHASE:

SEAL & SIGNATURE





2011.11.30	2011.10.19	2011.11.16	2011.11.06	2011.10.10	2011.09.20	2011.08.18	2011.08.05	2011.07.22	2011.06.24	2011.05.23	2011.04.29	2011.12.09
ISSUE NO.	ISSUE DATE	ISSUE NO.	ISSUE DATE	ISSUE NO.	ISSUE DATE	ISSUE NO.	ISSUE DATE	ISSUE NO.	ISSUE DATE	ISSUE NO.	ISSUE DATE	ISSUE DATE

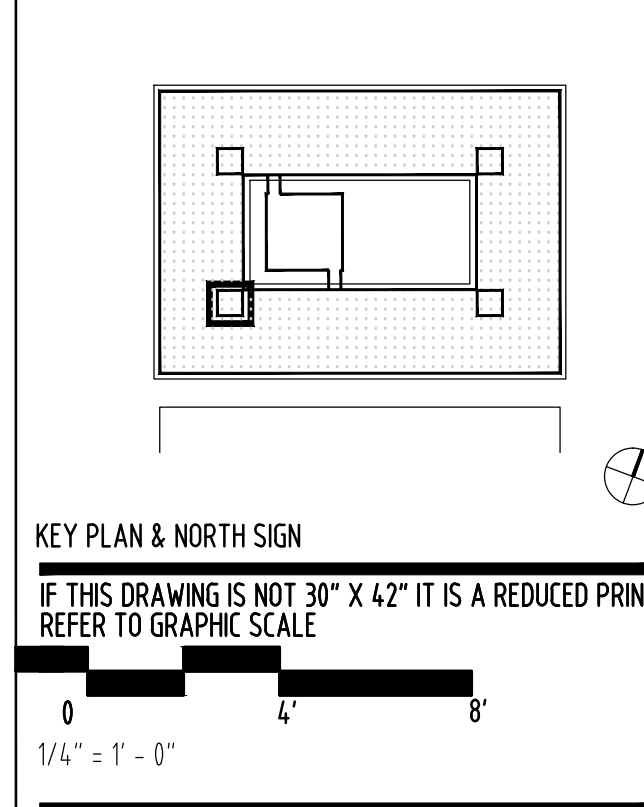

ENLARGED PLANS
CORE 3

SHEET TITLE:

A4231
SHEET NUMBER:

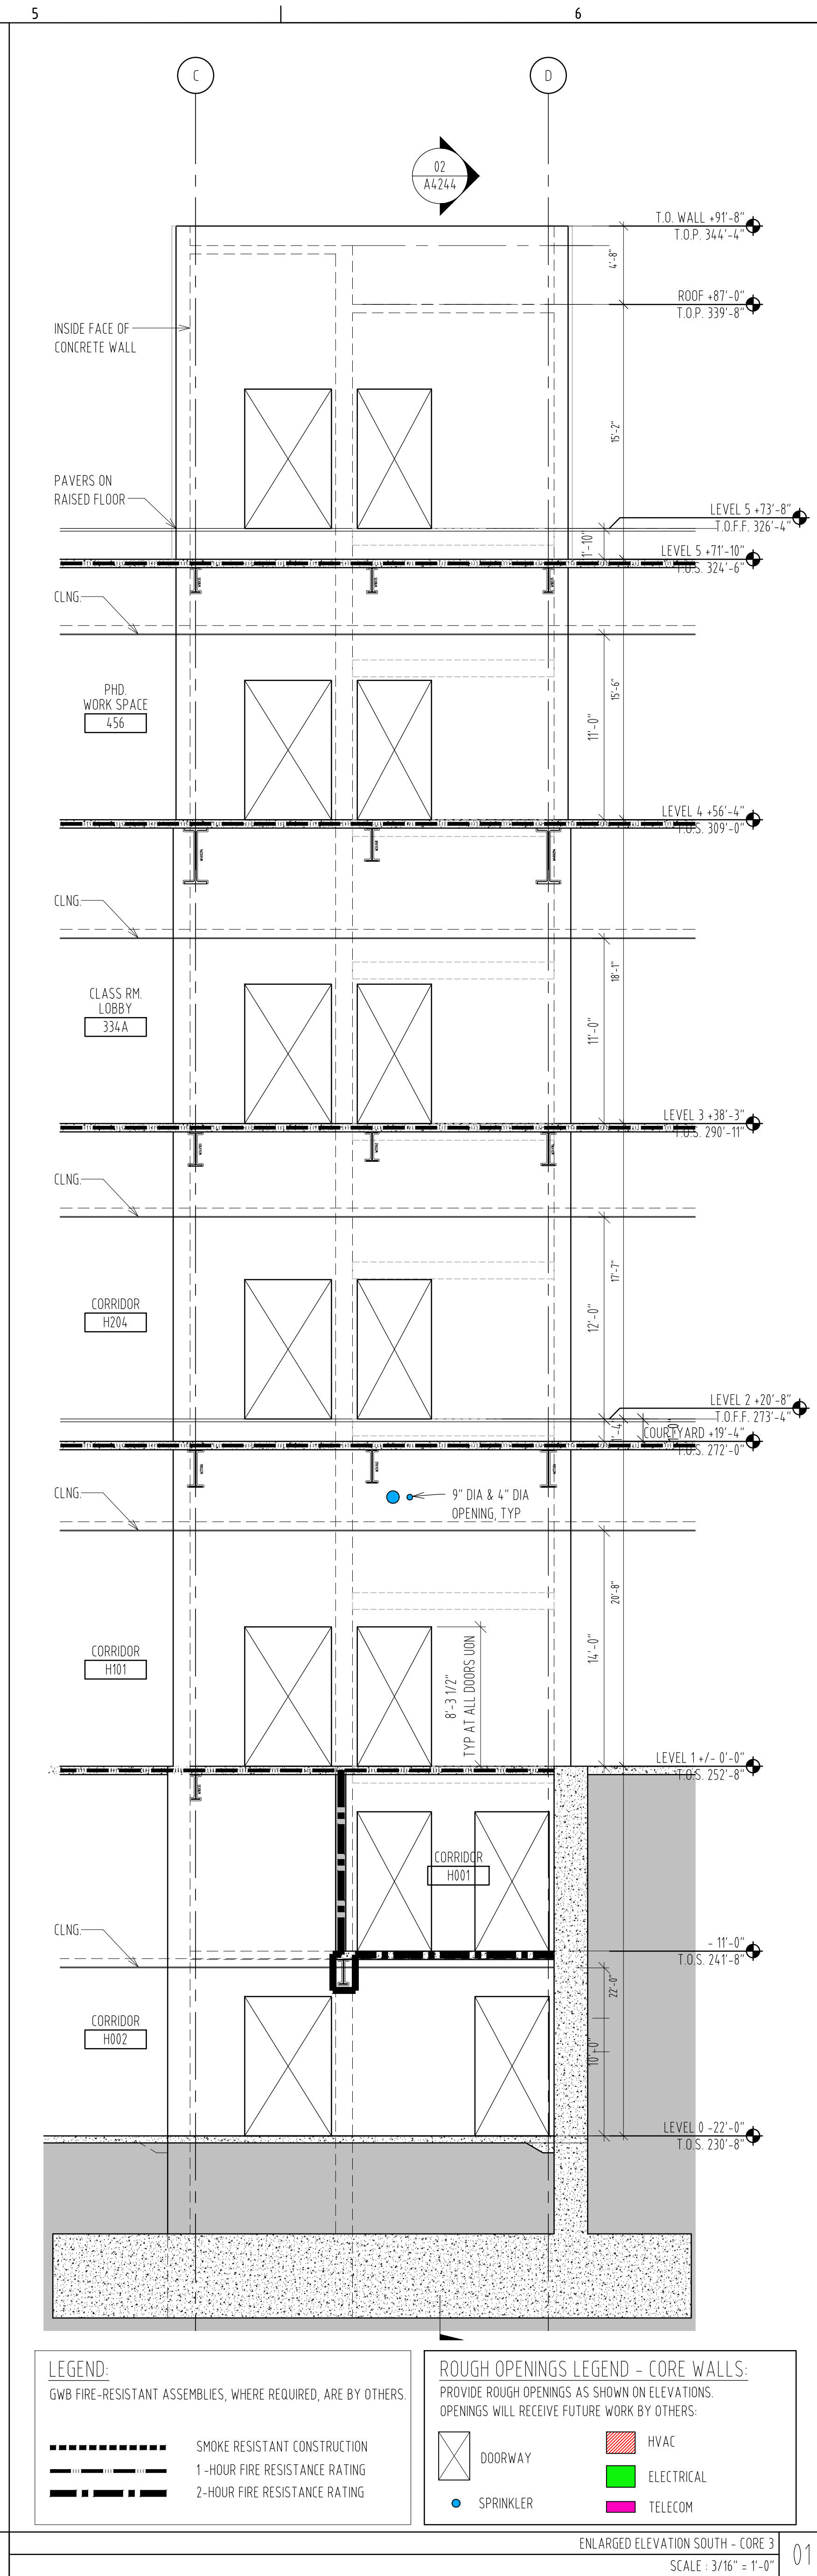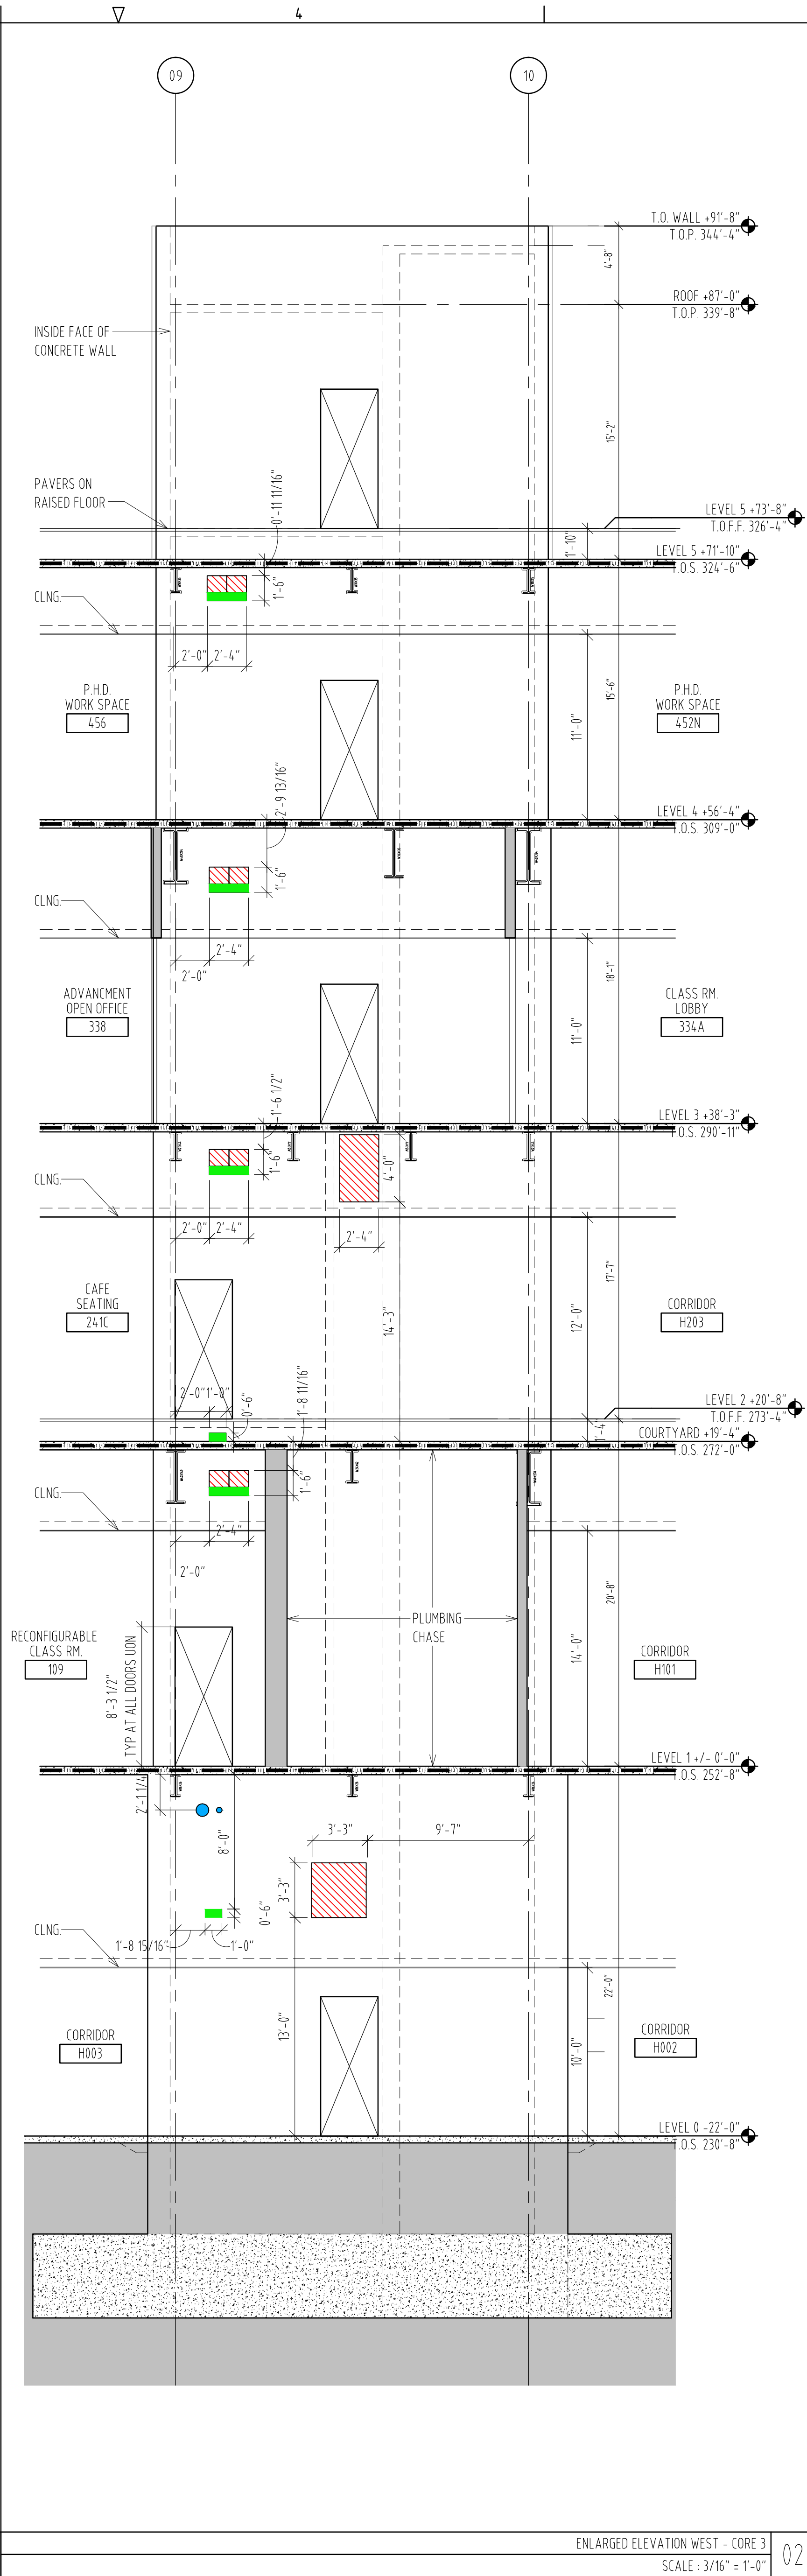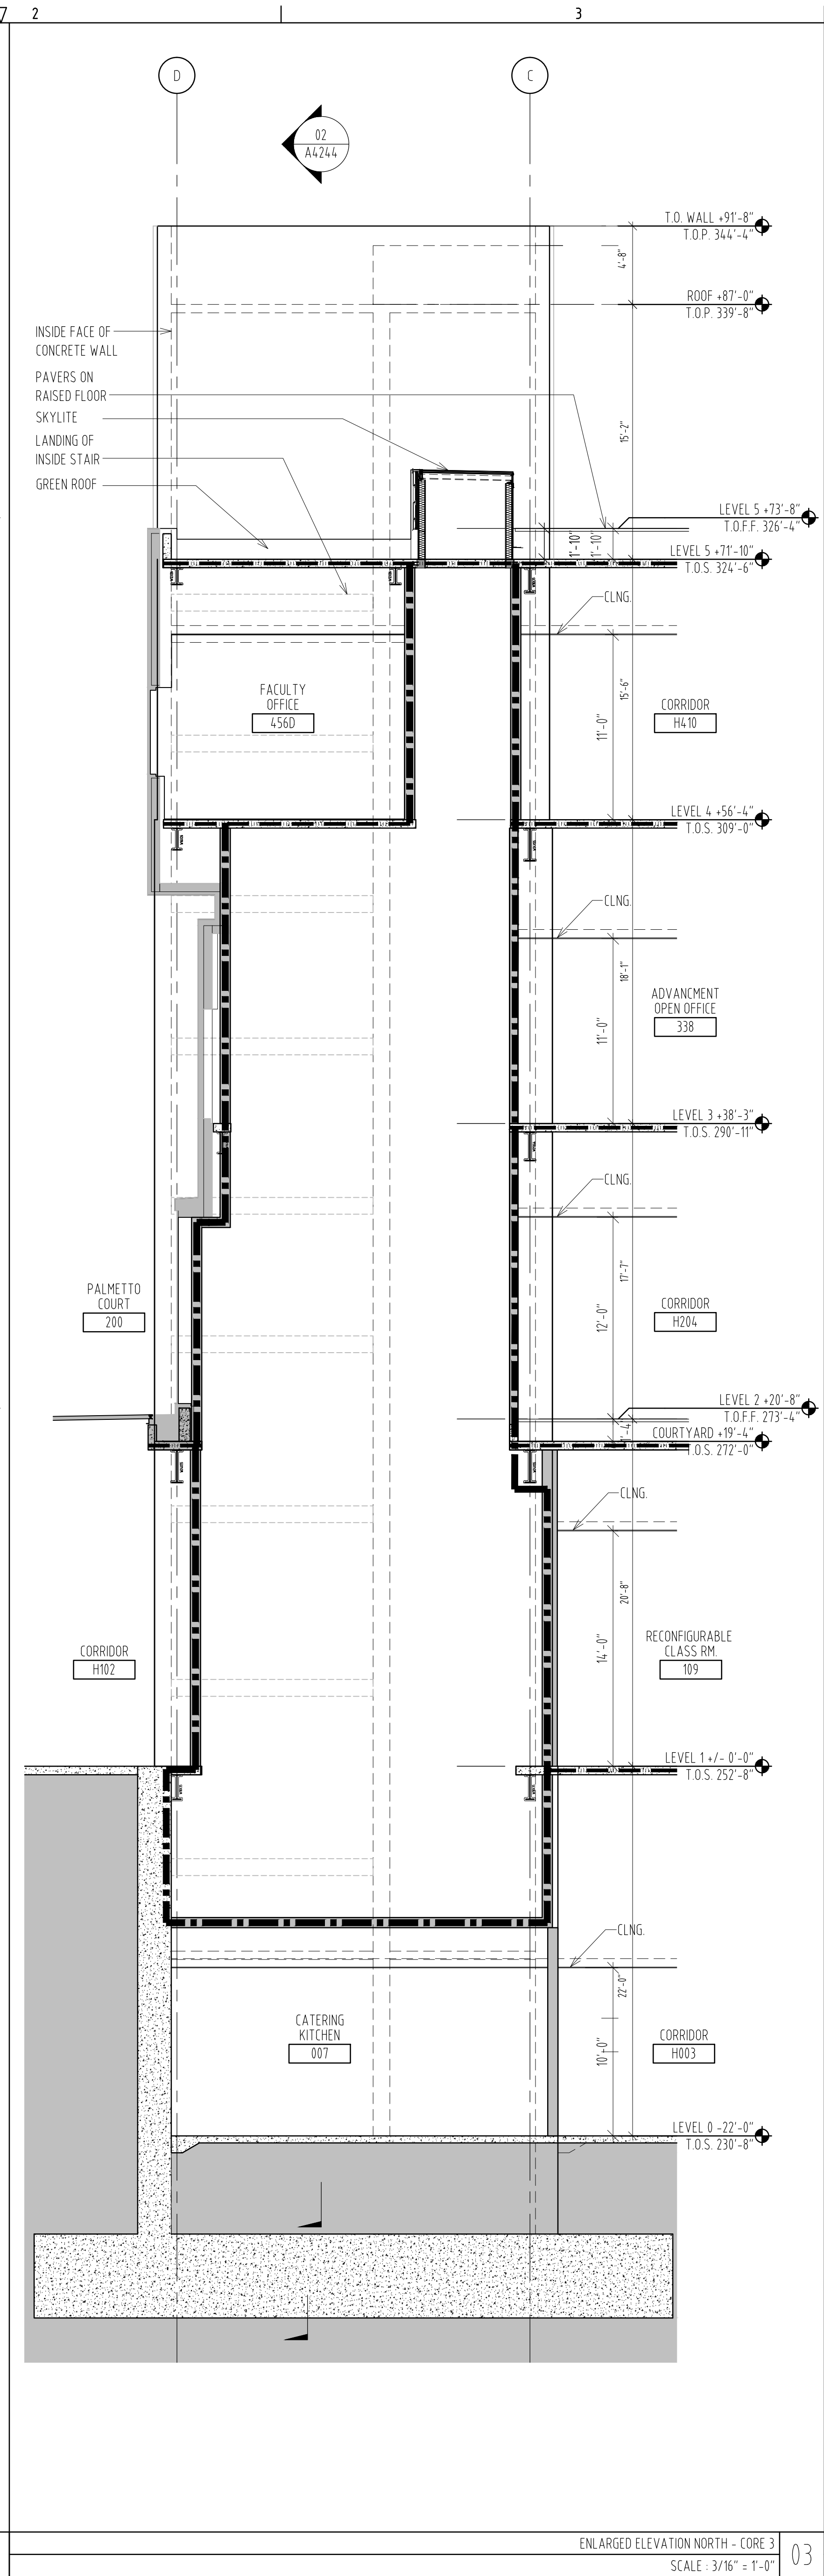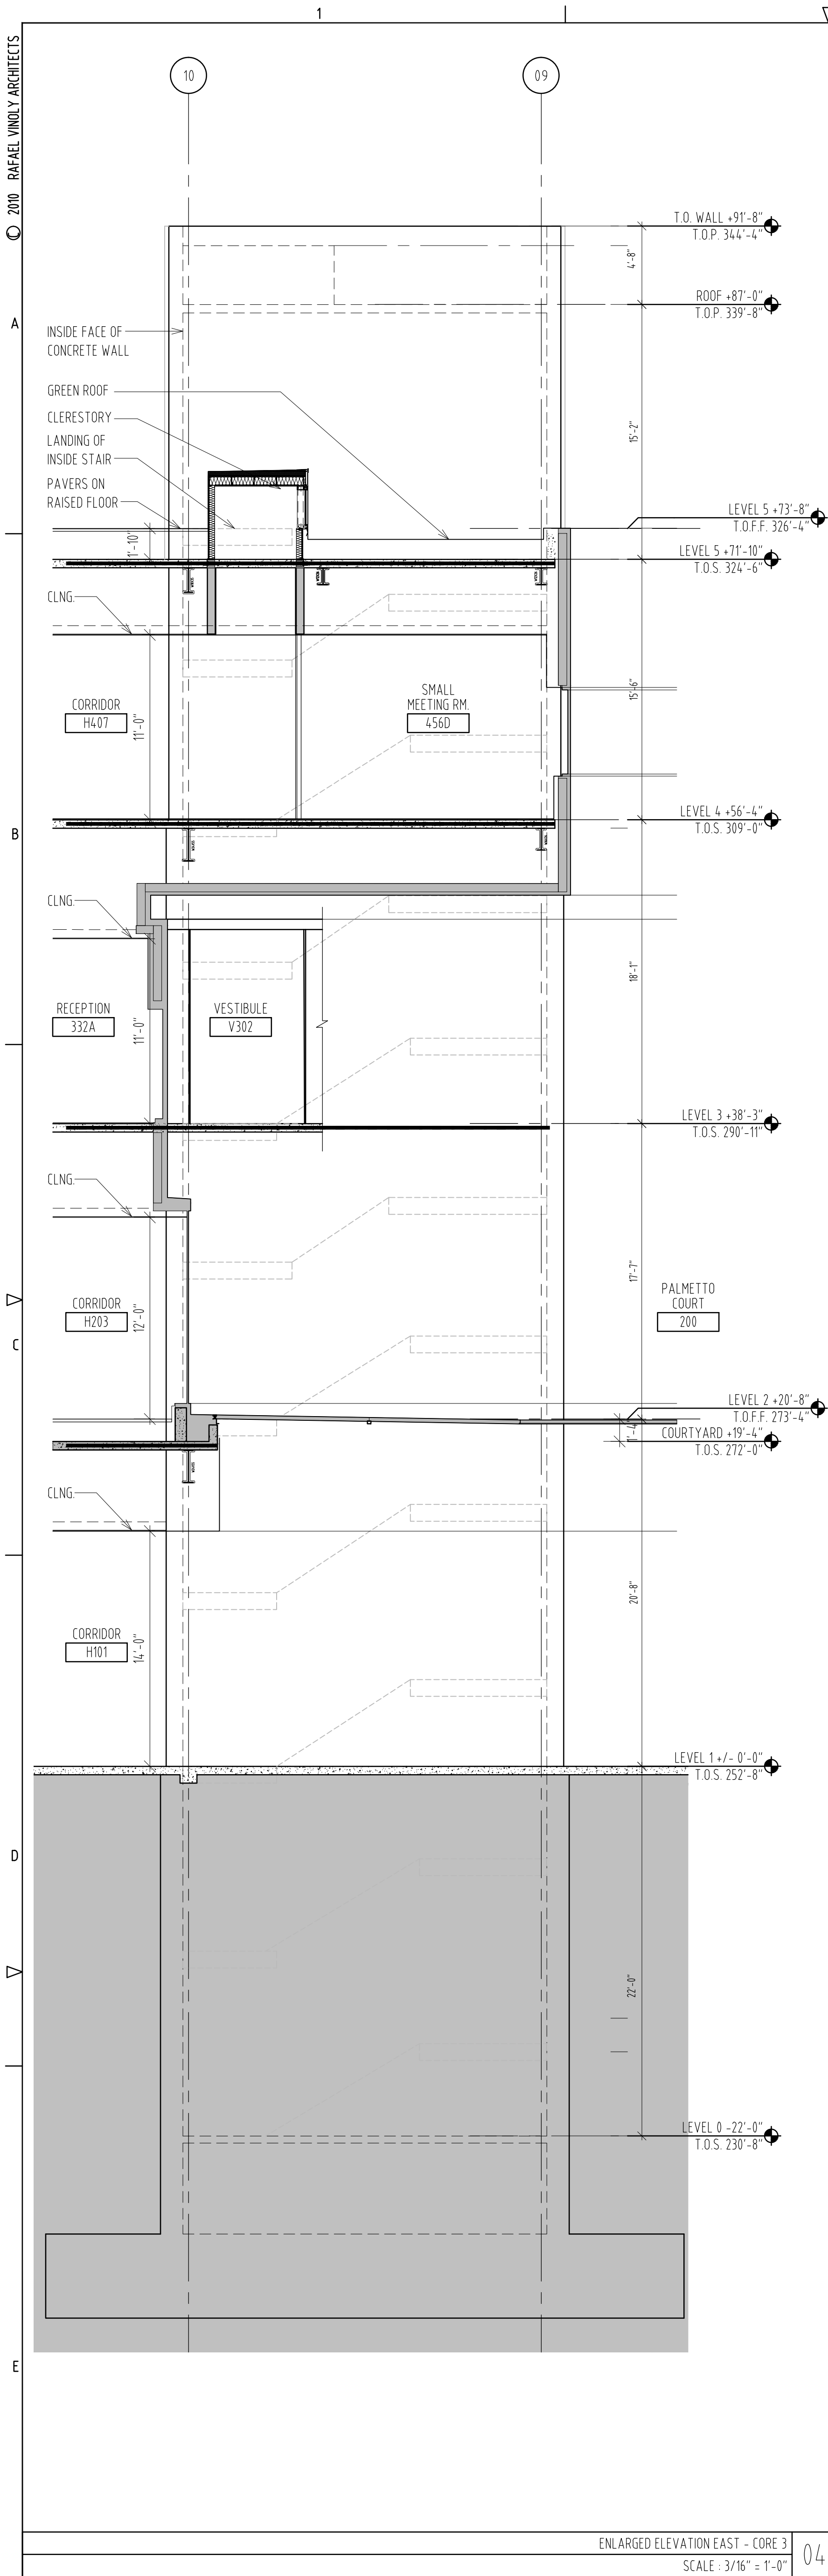

LEGEND:
GWB FIRE-RESISTANT ASSEMBLIES, WHERE REQUIRED, ARE BY OTHERS.

- SMOKE RESISTANT CONSTRUCTION
- 1-HOUR FIRE RESISTANCE RATING
- 2-HOUR FIRE RESISTANCE RATING

ROUGH OPENINGS LEGEND - CORE WALLS:
PROVIDE ROUGH OPENINGS AS SHOWN ON ELEVATIONS. OPENINGS WILL RECEIVE FUTURE WORK BY OTHERS.

- DOORWAY
- SPRINKLER
- HVAC
- ELECTRICAL
- TELECOM

USC BUSINESS PARTNERSHIP FOUNDATION
ON BEHALF OF
USC CAMPUS PLANNING & CONSTRUCTION

PROJECT NAME:
UNIVERSITY OF SOUTH CAROLINA
DARLA MOORE SCHOOL OF BUSINESS CONSTRUCTION
STRUCTURE

DSE PROJECT NUMBER:
H27-6069-AC-2

743 GREENE STREET
COLUMBIA, SC 29298
TEL: 803 777 4022 FAX: 803 777 0484

ARCHITECT:
RAFAEL VINOLY ARCHITECTS PC
50 VANDAM STREET
NEW YORK, NY 10011
TEL: 212 924 5060 FAX: 212 924 5858

STRUCTURAL ENGINEER, MEP ENGINEER,
CIVIL ENGINEER, FIRE PROTECTION
ENGINEER:
STEVENS & WILKINSON, SC
1501 MAIN STREET, FLOOR G
COLUMBIA, SC 29201-5801
TEL: 803 765 0320 FAX: 803 254 6209

TELECOMMUNICATIONS, AUDIOVISUAL & ACOUSTICS:
JAFFE HOLDEN ACOUSTICS, INC.
114A WASHINGTON STREET
NORWALK, CT 06854-3007
TEL: 203 838 4167 FAX: 203 838 4168

LANDSCAPE ARCHITECT:
GRIMALDI-COTTERELL ASSOCIATES
600 BELTLINE BOULEVARD
COLUMBIA, SC 29205
TEL: 803 738 9525 FAX:

SURVEYOR:
BP BARBER & ASSOCIATES, INC.
101 RESEARCH DRIVE
COLUMBIA, SC 29202-1116
TEL: 803 429 4028 FAX:

BUILDING CODE:
HUGHES ASSOCIATES
3610 COMMERCE DRIVE, SUITE 817
BALTIMORE, MD 21227-1652
TEL: 410 731 8077 FAX: 410 737 8688

LIGHTING DESIGNER:
ONE LUX STUDIO, LLC
39 WEST 13TH STREET
NEW YORK, NY 10011
TEL: 212 201 5192 FAX: 212 615 3700

FOOD & WASTE MANAGEMENT:
WILLIAM CARUSO & ASSOCIATES, INC.
8055 EAST TUFTS AVE, SUITE 1520
DENVER, CO 80237
TEL: 303 649 1600 FAX: 303 649 1660

SIGNAGE & WAYFINDING:
RAFAEL VINOLY ARCHITECTS PC
50 VANDAM STREET
NEW YORK, NY 10011
TEL: 212 924 5060 FAX: 212 924 5858

SPECIFICATIONS:
ROBERT SCHWARTZ & ASSOCIATES
589 8TH AVE., 17TH FLOOR
NEW YORK, NY 10018
TEL: 212 691 3248 FAX: 212 633 1613

BID PACKAGE 2:
STRUCTURE
DECEMBER 09, 2011

PHASE:


SEAL & SIGNATURE

DATE	ISSUE NO.	ISSUE DATE	ISSUE NO.	ISSUE DATE	ISSUE NO.
2011.12.09	1	2011.11.30	2	2011.11.14	3
2011.11.06	4	2011.10.19	5	2011.10.10	6
2011.08.05	7	2011.07.22	8	2011.04.29	9


KEY PLAN & NORTH SIGN
IF THIS DRAWING IS NOT 30" X 42" IT IS A REDUCED PRINT.
REFER TO GRAPHIC SCALE

ELEVATIONS
CORE 3


SHEET TITLE:
A4232
SHEET NUMBER:

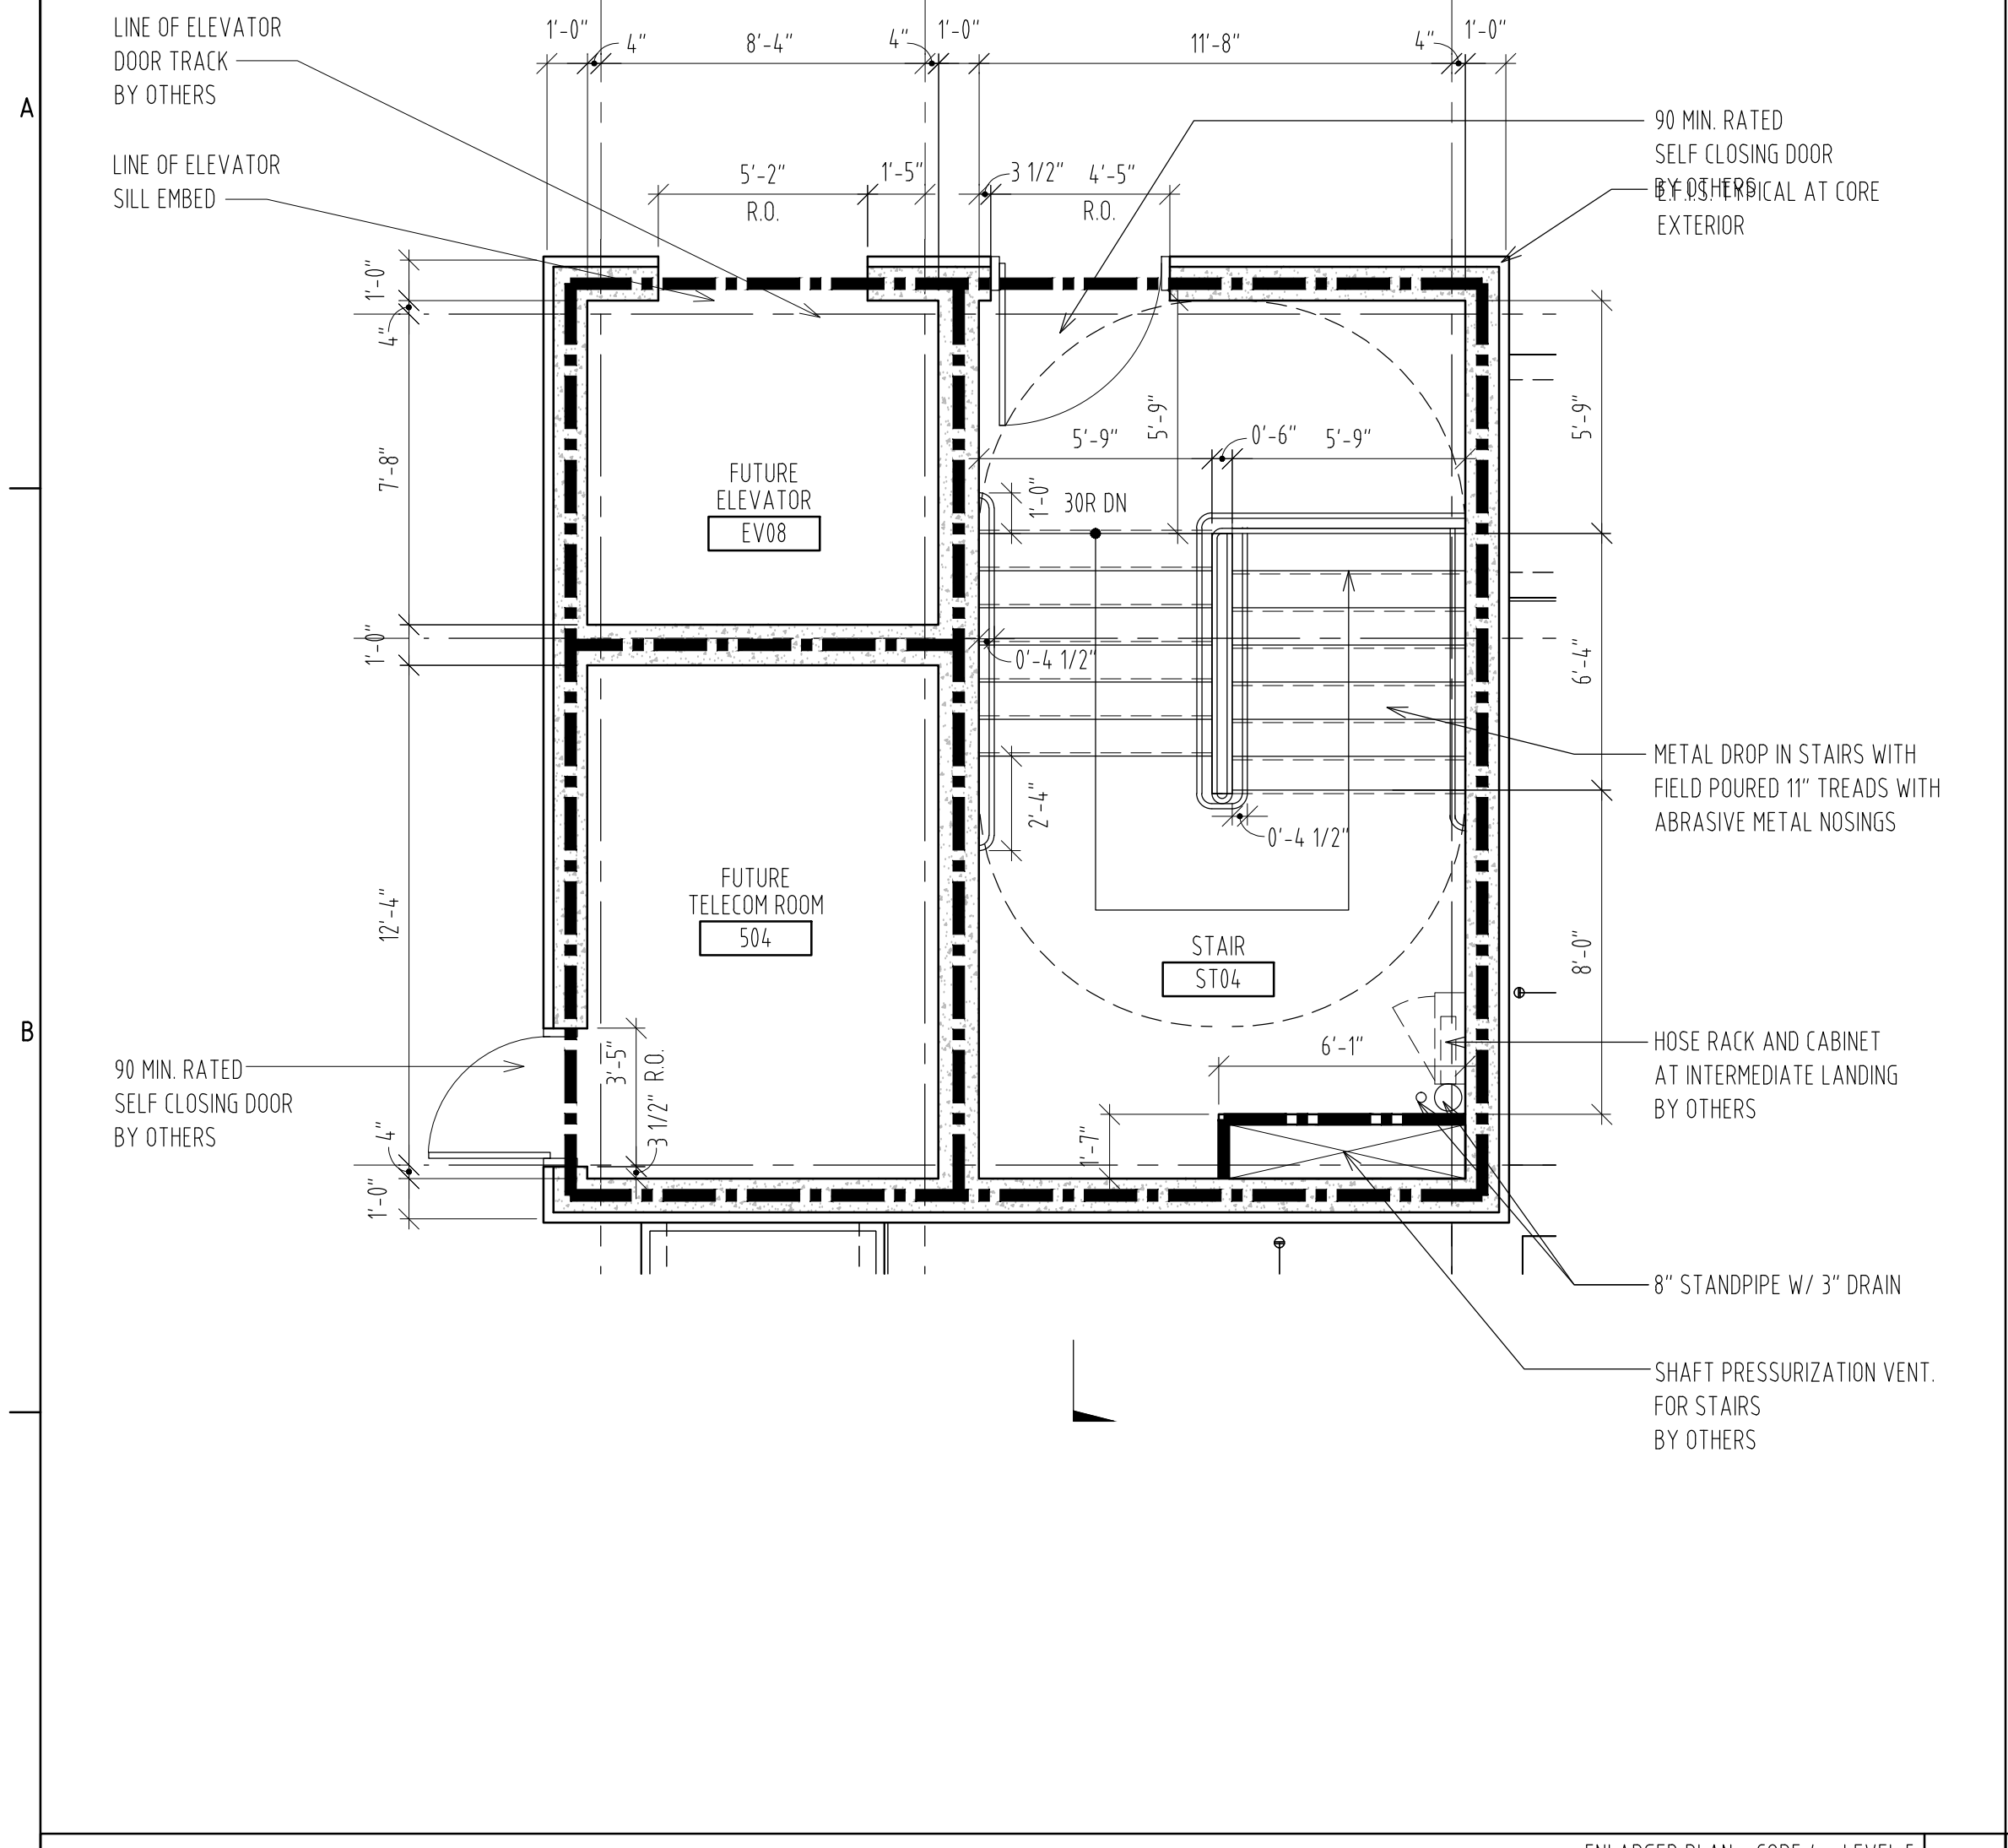


ENLARGED PLAN - CORE 4 - LEVEL 5
SCALE: 1/4" = 1'-0"

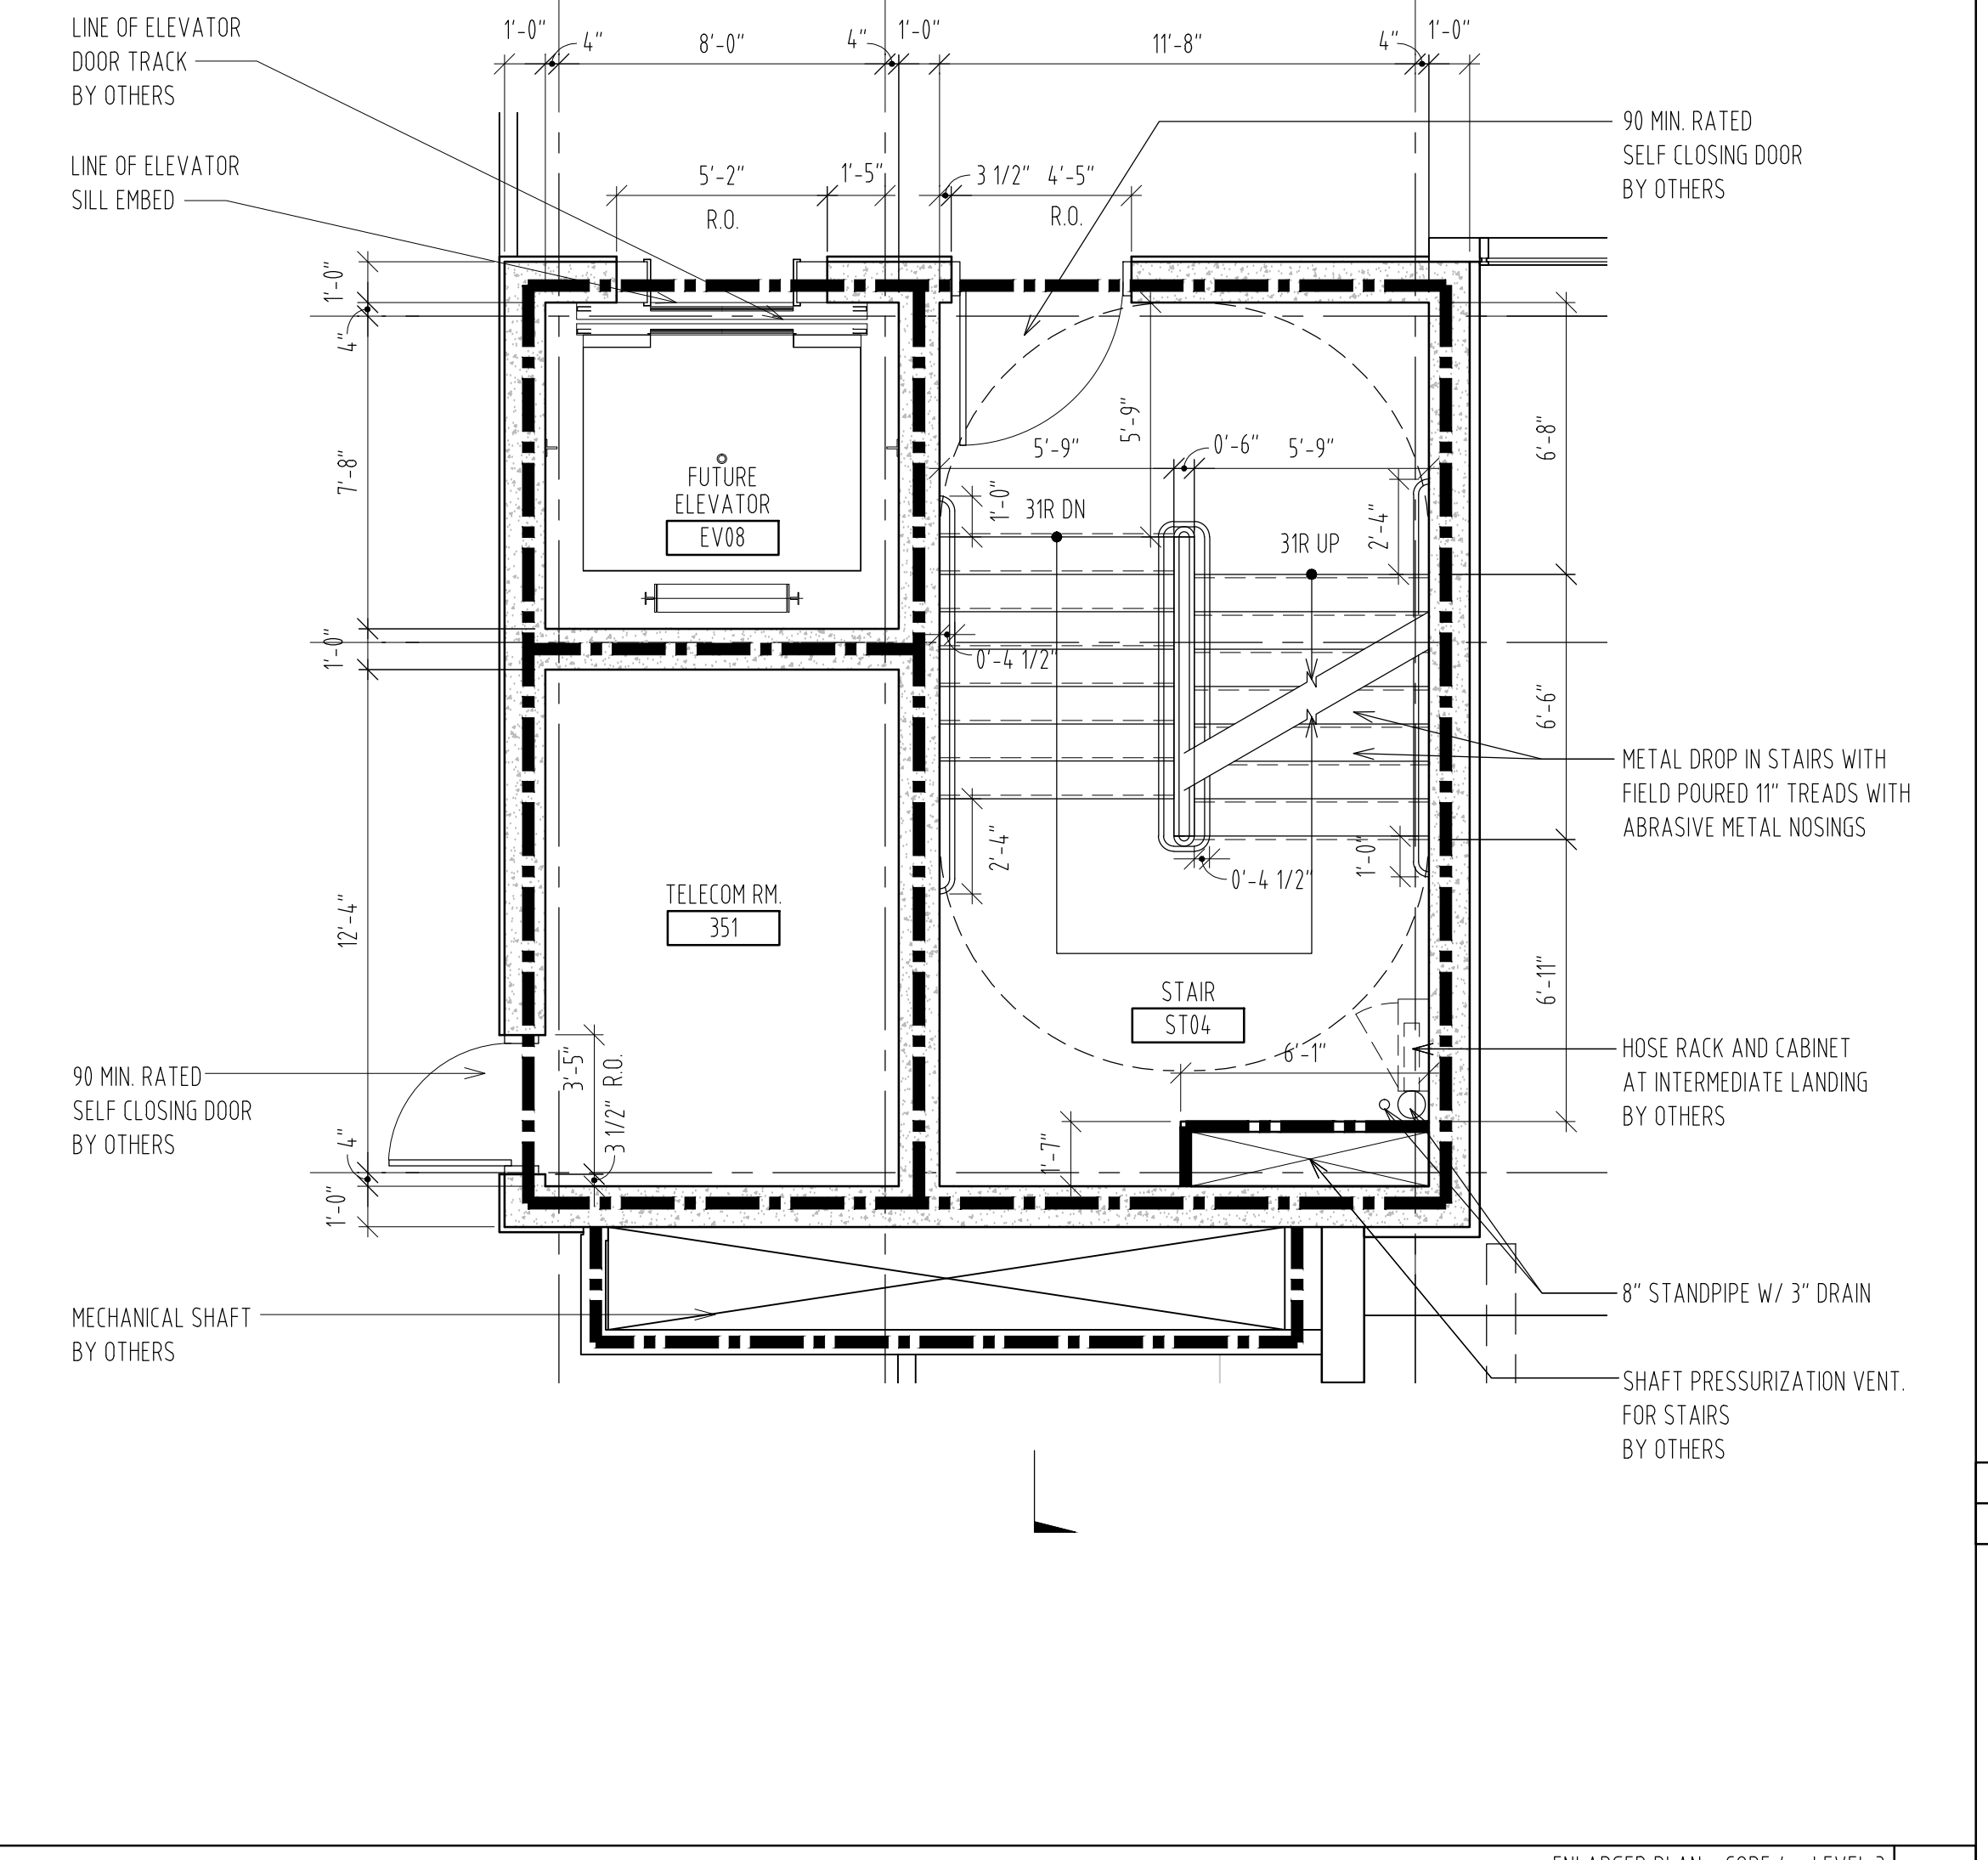


ENLARGED PLAN - CORE 4 - LEVEL 3
SCALE: 1/4" = 1'-0"

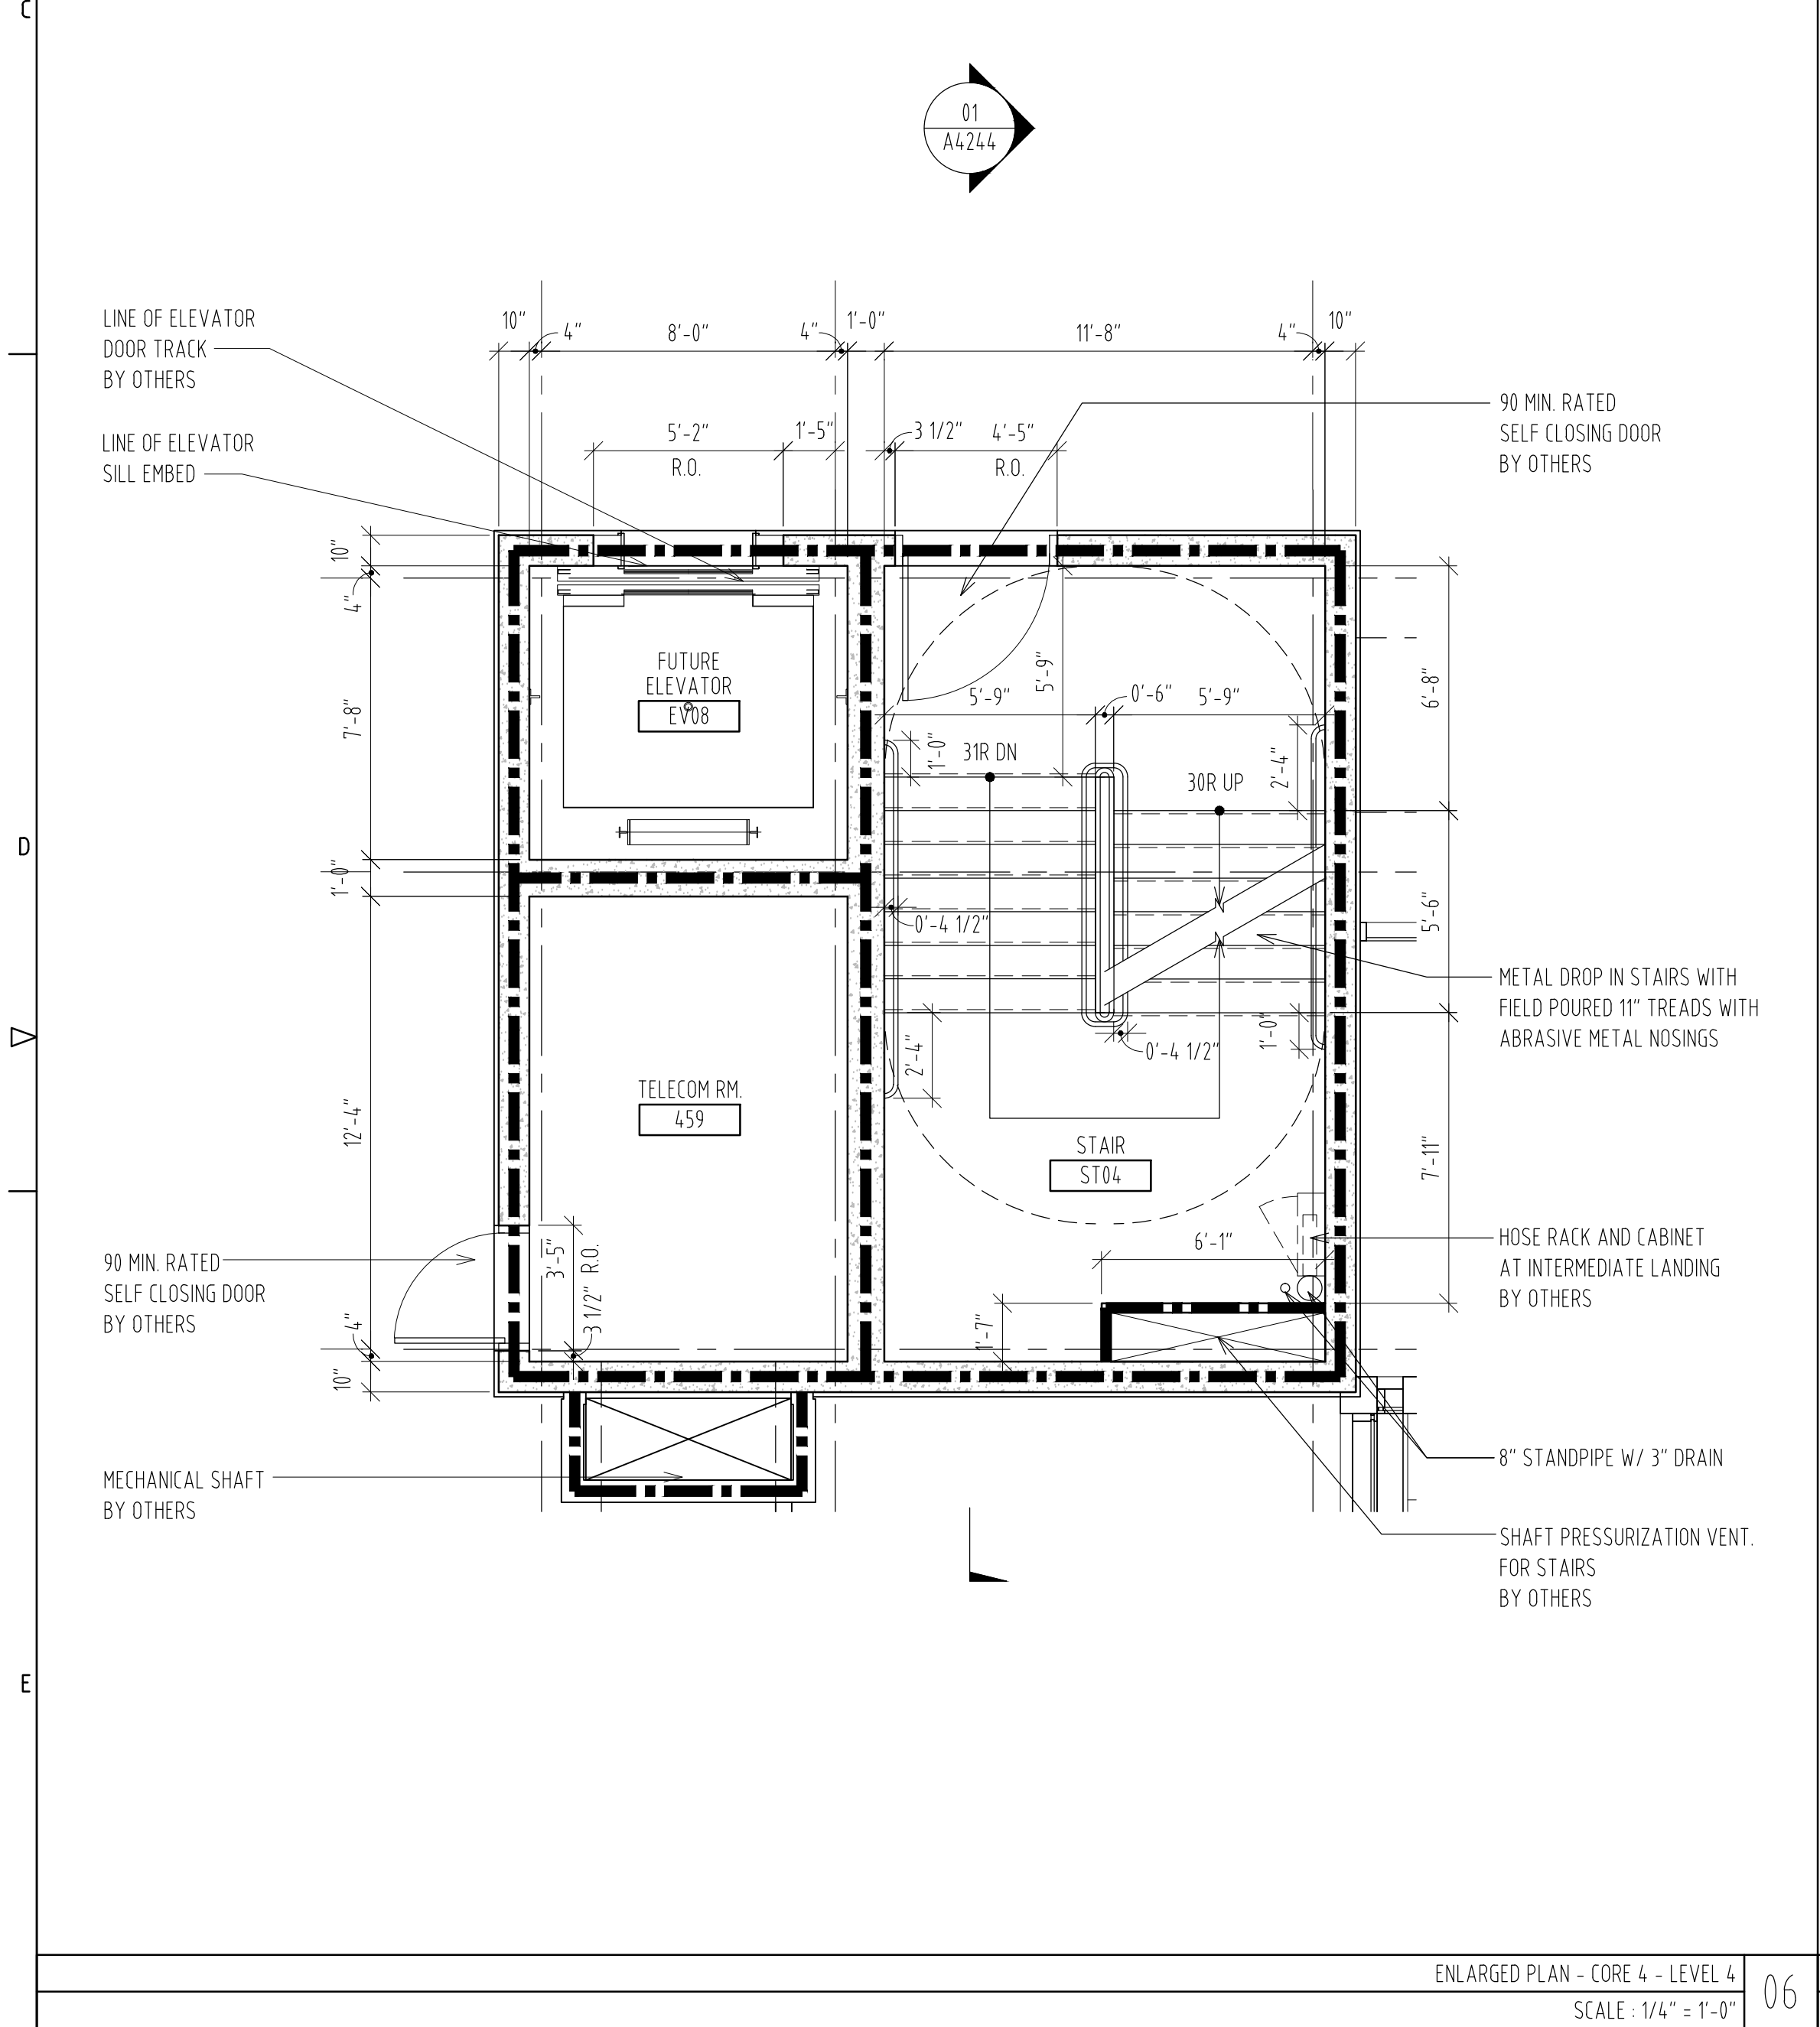


ENLARGED PLAN - CORE 4 - LEVEL 4
SCALE: 1/4" = 1'-0"

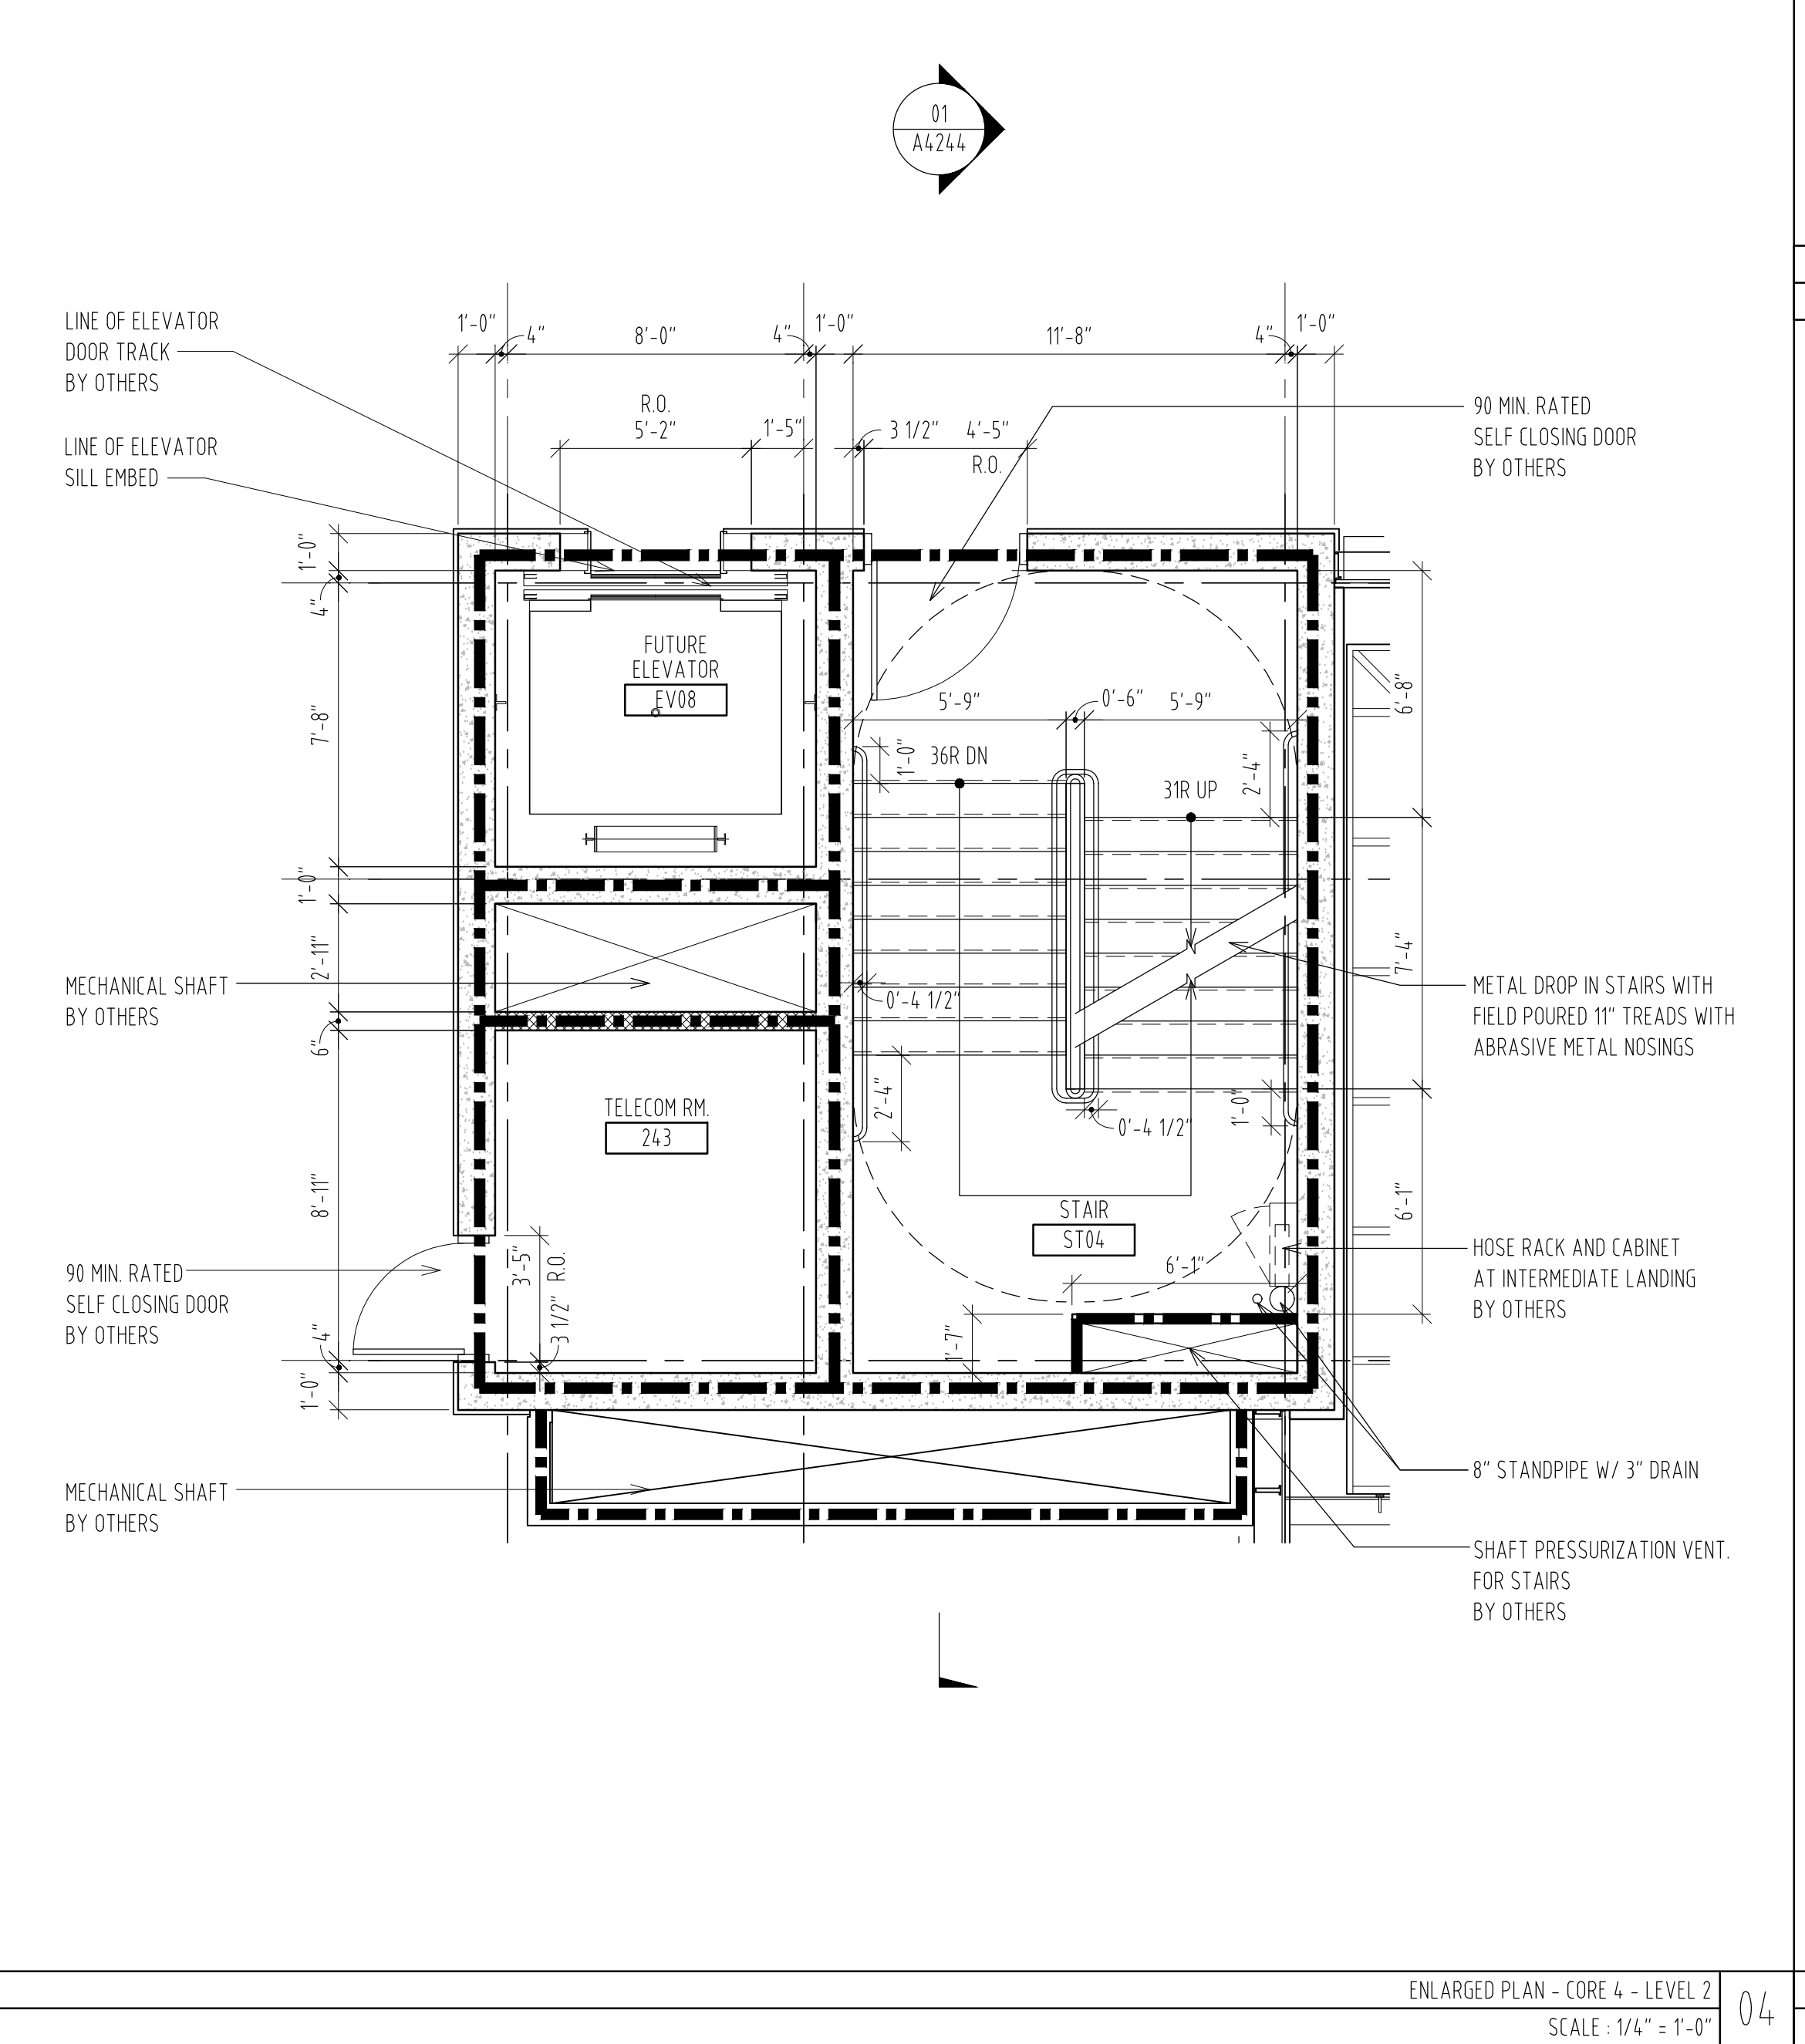


ENLARGED PLAN - CORE 4 - LEVEL 2
SCALE: 1/4" = 1'-0"

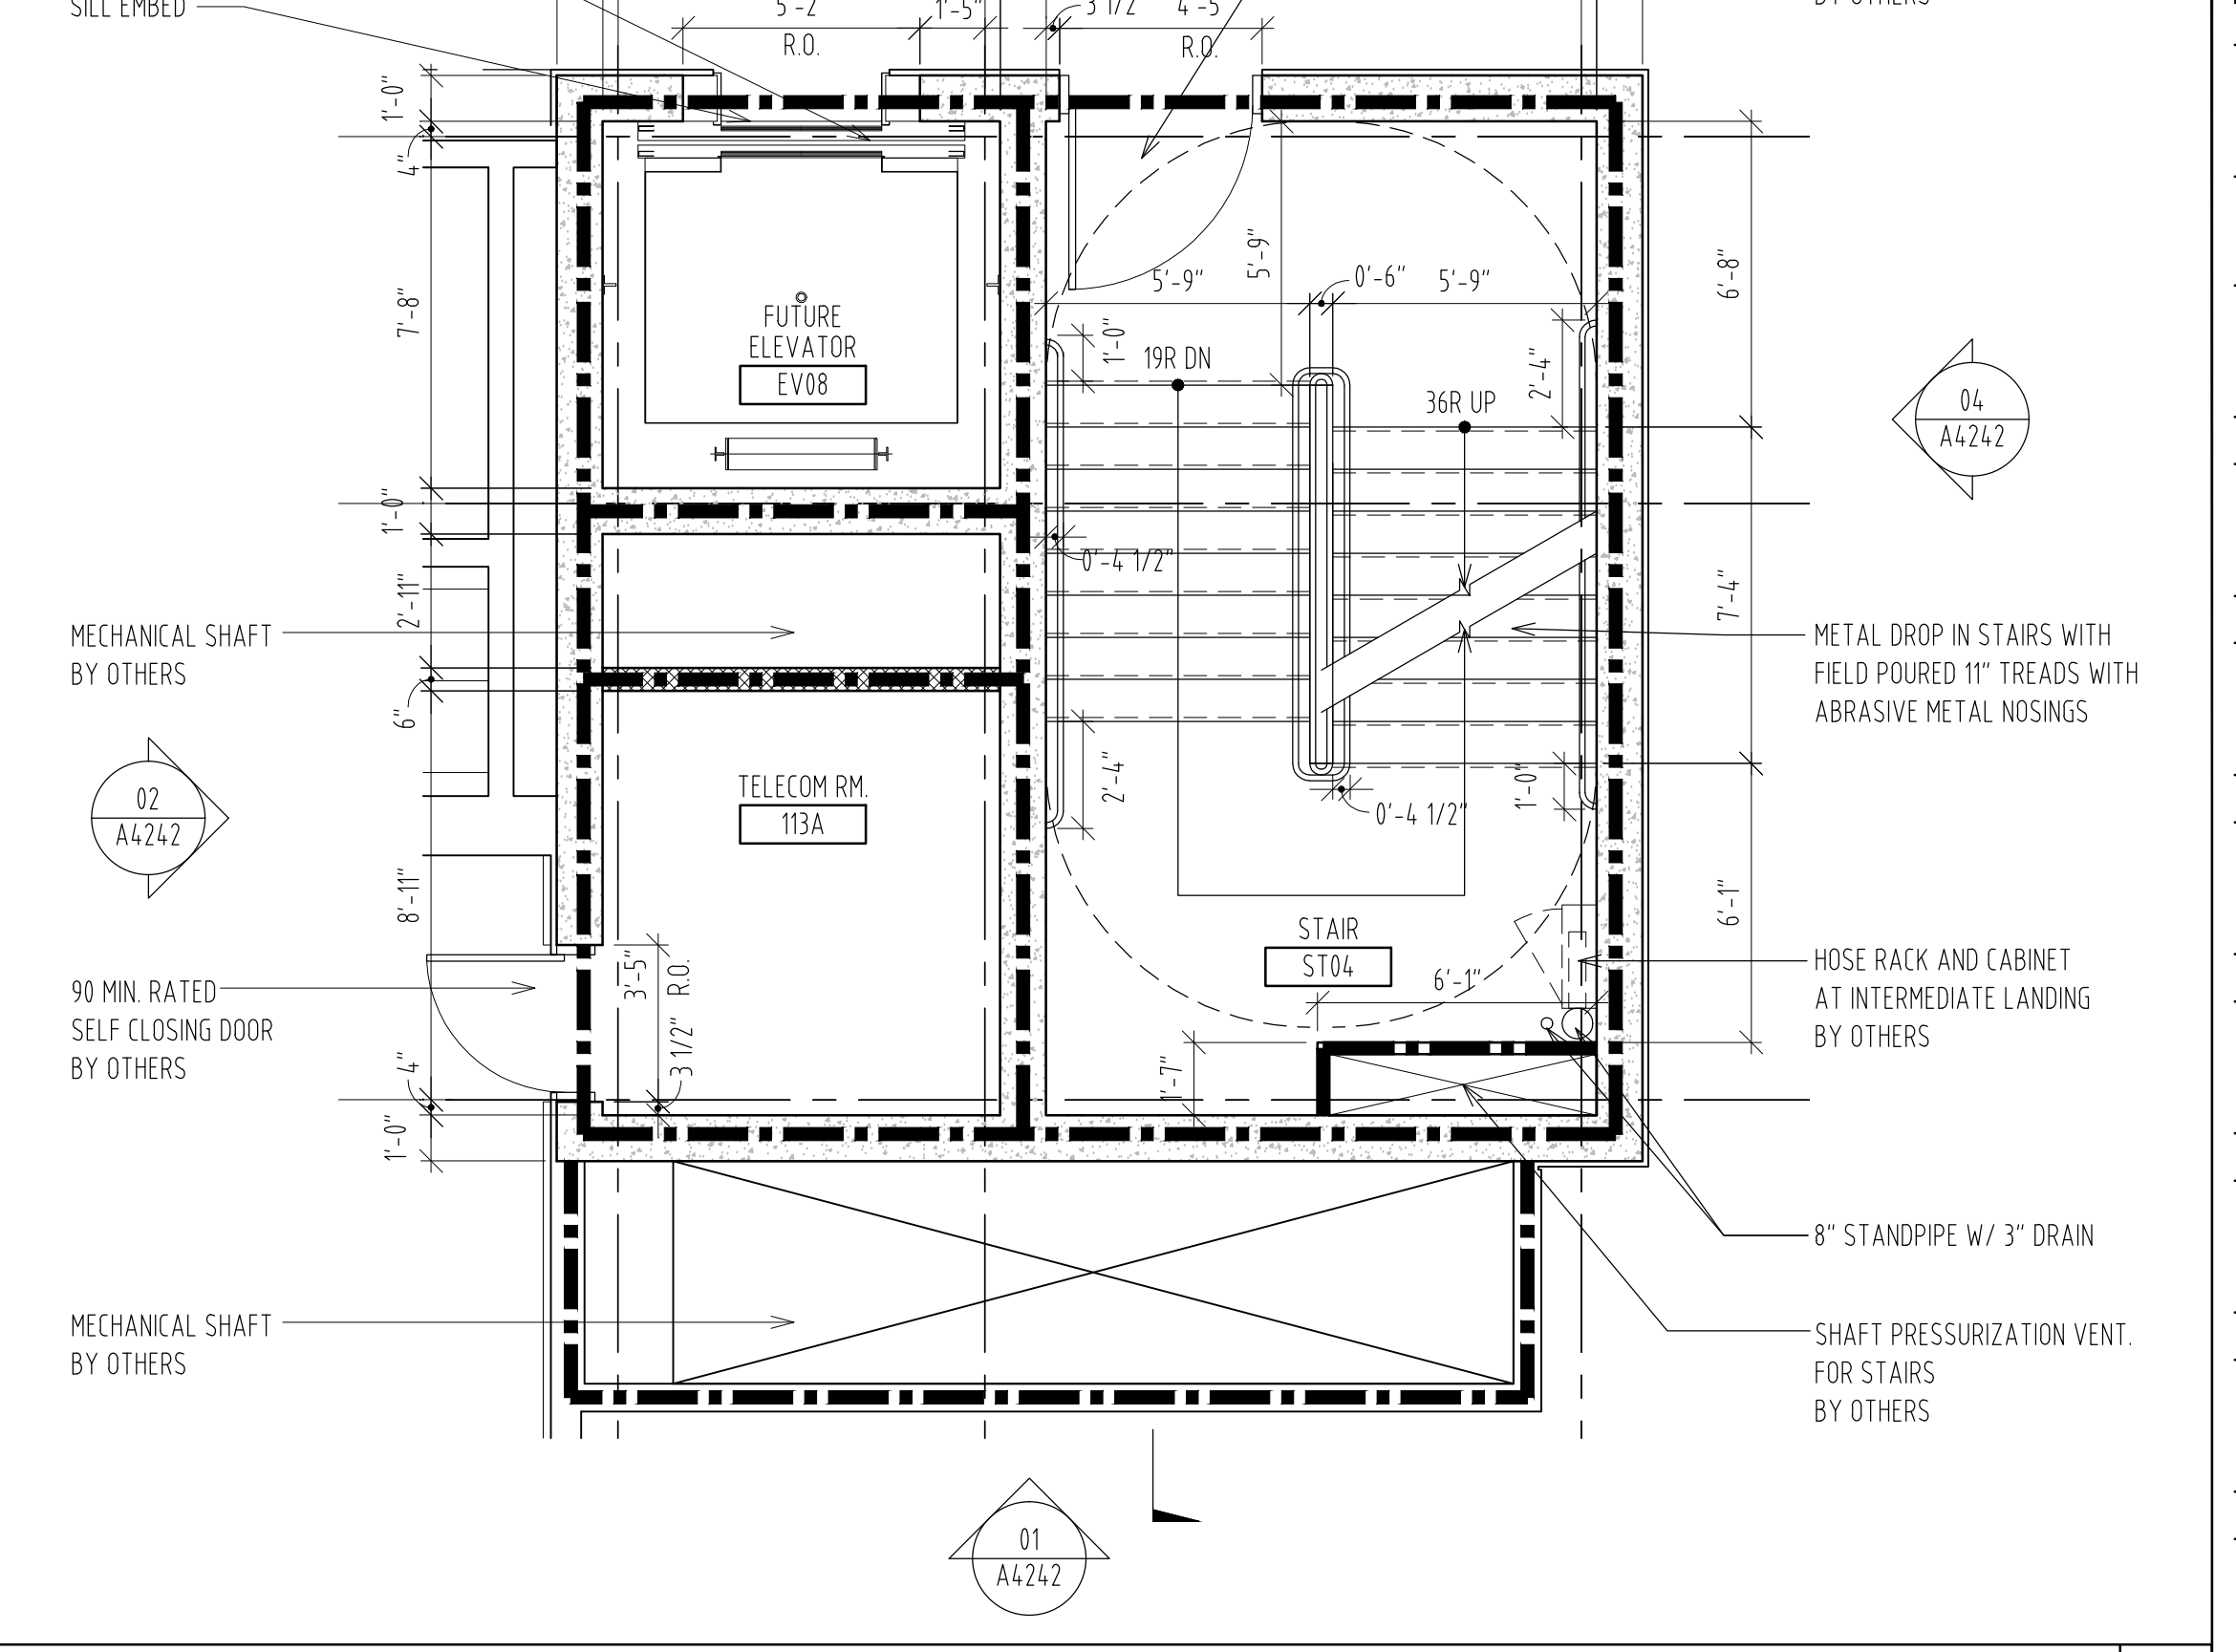

ENLARGED PLAN - CORE 4 - LEVEL 1
SCALE: 1/4" = 1'-0"

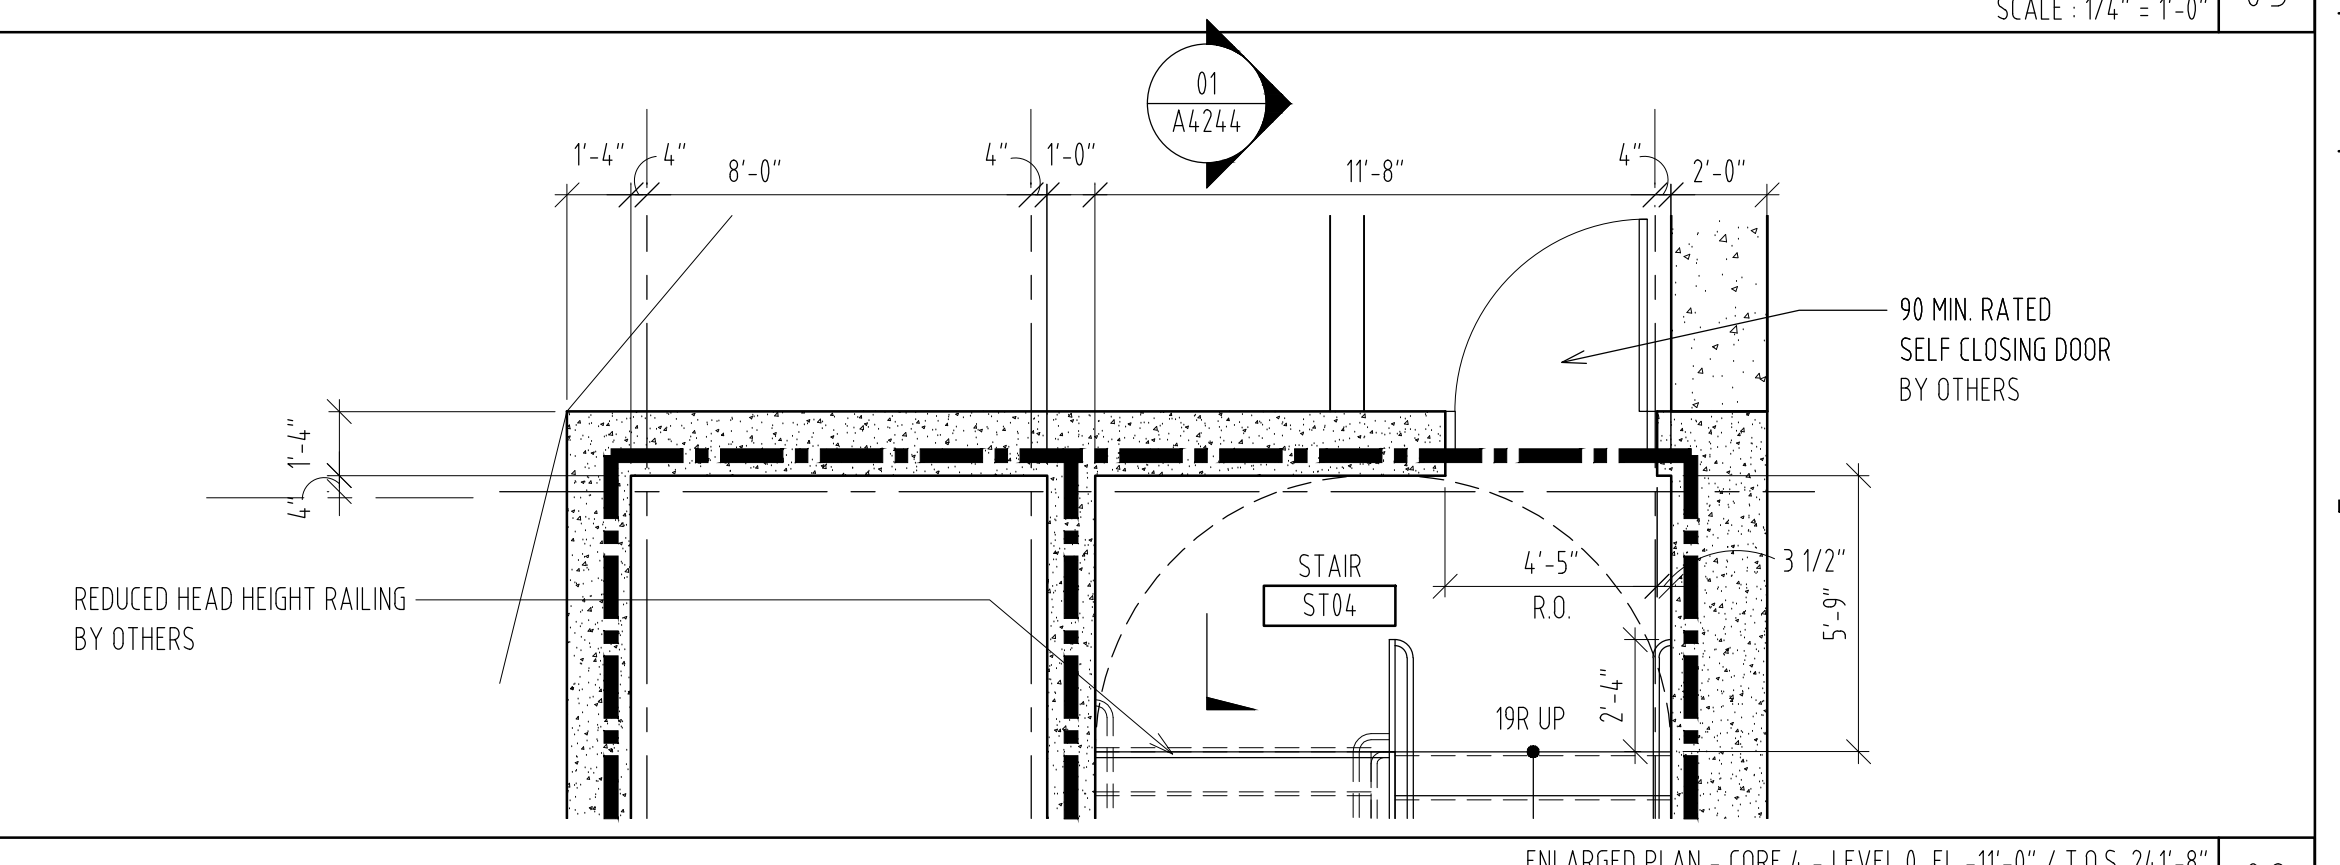

ENLARGED PLAN - CORE 4 - LEVEL 0 EL - 11'-0" / T.O.S. 241'-8"
SCALE: 1/4" = 1'-0"

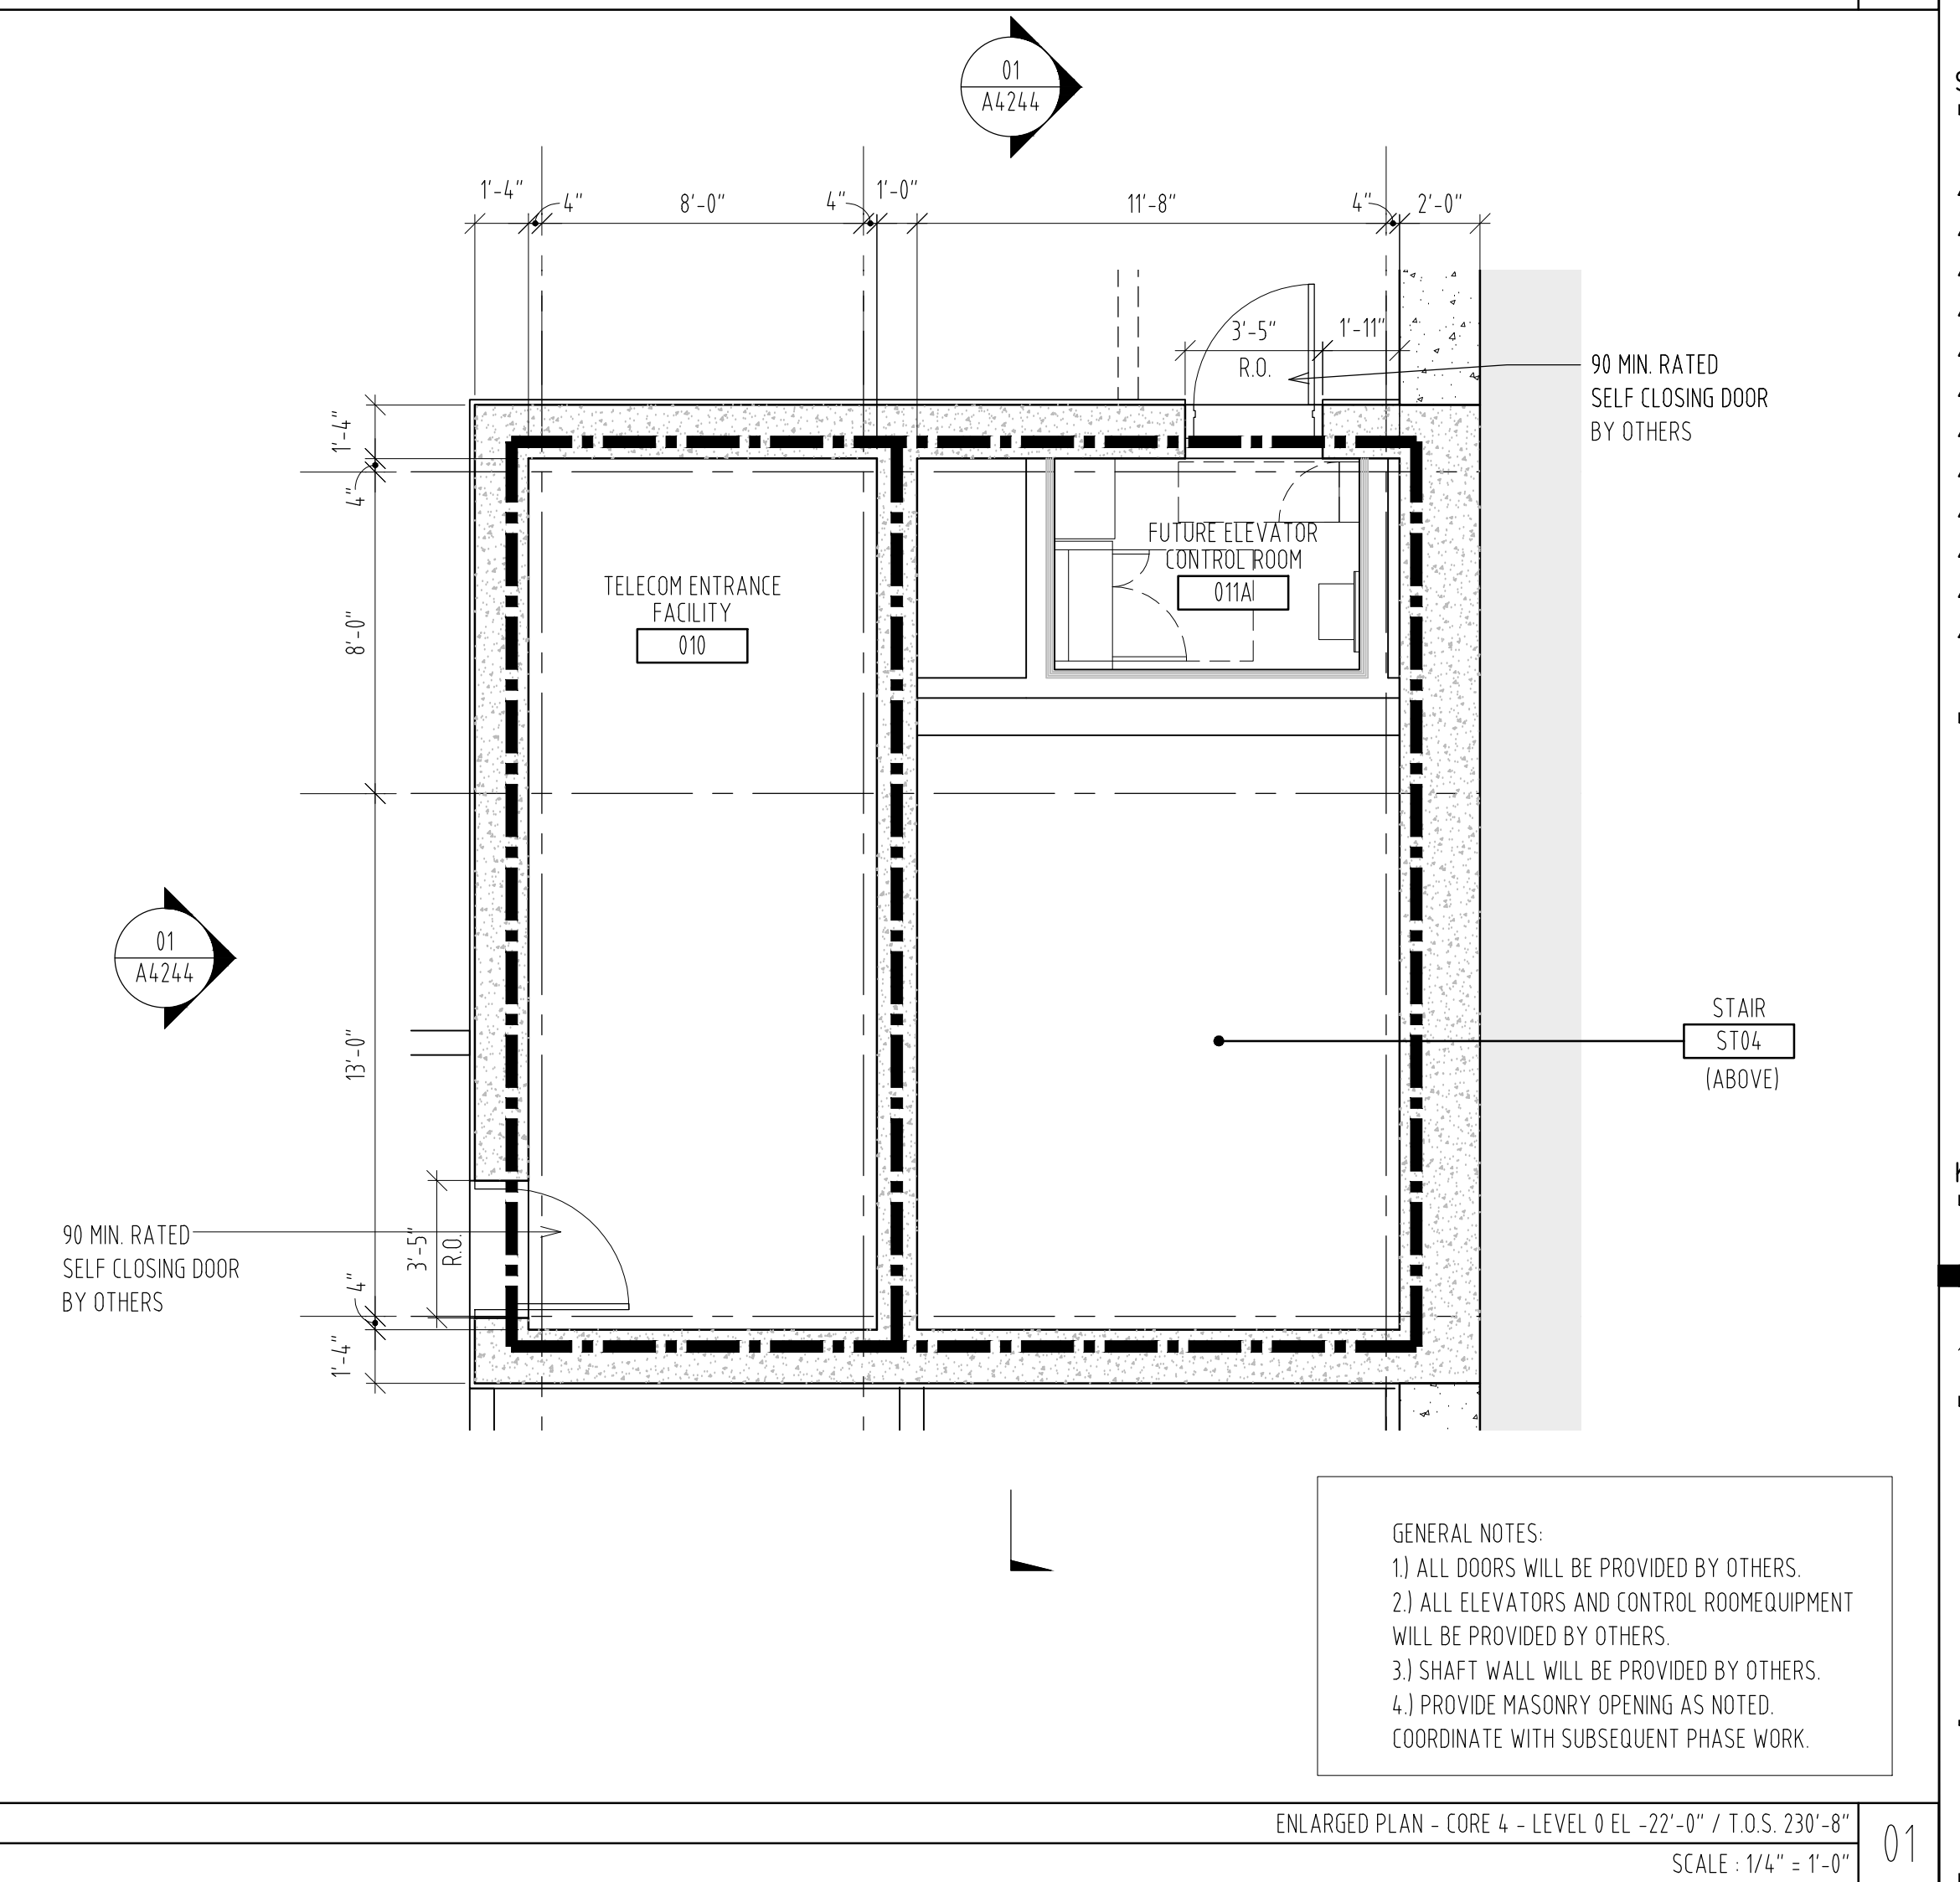

GENERAL NOTES:
1) ALL DOORS WILL BE PROVIDED BY OTHERS.
2) ALL ELEVATORS AND CONTROL ROOM EQUIPMENT WILL BE PROVIDED BY OTHERS.
3) SHAFT WALL WILL BE PROVIDED BY OTHERS.
4) PROVIDE MASONRY OPENING AS NOTED. COORDINATE WITH SUBSEQUENT PHASE WORK.

ENLARGED PLAN - CORE 4 - LEVEL 0 EL - 22'-0" / T.O.S. 230'-8"
SCALE: 1/4" = 1'-0"


USC BUSINESS PARTNERSHIP FOUNDATION
ON BEHALF OF
USC CAMPUS PLANNING & CONSTRUCTION
PROJECT NAME:
UNIVERSITY OF SOUTH CAROLINA
DARLA MOORE SCHOOL OF BUSINESS CONSTRUCTION
STRUCTURE
OSE PROJECT NUMBER:
H27-6069-AC-2
743 GREENE STREET
COLUMBIA, SC 29298
TEL: 803 777 4022 FAX: 803 777 0484
ARCHITECT:
RAFAEL VINOLY ARCHITECTS PC
50 VANDAM STREET
NEW YORK, NY 10013
TEL: 212 924 5060 FAX: 212 924 5858
STRUCTURAL ENGINEER, MEP ENGINEER,
CIVIL ENGINEER, FIRE PROTECTION
ENGINEER:
STEVENS & WILKINSON, SC
1501 MAIN STREET, FLOOR G
COLUMBIA, SC 29201-5801
TEL: 803 765 0320 FAX: 803 254 6209
TELECOMMUNICATIONS, AUDIOVISUAL & ACoustICS:
JAFFE HOLDEN AcoustICS, INC.
114A WASHINGTON STREET
NORWALK, CT 06854-3007
TEL: 203 838 4167 FAX: 203 838 4168
LANDSCAPE ARCHITECT:
GRIMBALL - COTTELL ASSOCIATES
600 BELTLINE BOULEVARD
COLUMBIA, SC 29205
TEL: 803 738 9525 FAX:
SURVEYOR:
BP BARBER & ASSOCIATES, INC.
101 RESEARCH DRIVE
COLUMBIA, SC 29202-1116
TEL: 803 429 4028 FAX:
BUILDING CODE:
HUGHES ASSOCIATES
3610 COMMERCE DRIVE, SUITE 817
BALTIMORE, MD 21227-1652
TEL: 410 737 8077 FAX: 410 737 8688
LIGHTING DESIGNER:
ONE LUX STUDIO, LLC
39 WEST 13TH STREET
NEW YORK, NY 10011
TEL: 212 201 5192 FAX: 212 615 3700
FOOD & WASTE MANAGEMENT:
WILLIAM CARUSO & ASSOCIATES, INC.
8055 EAST TURF AVE, SUITE 1520
DENVER, CO 80237
TEL: 303 649 1600 FAX: 303 649 1660
SIGNAGE & WAYFINDING:
RAFAEL VINOLY ARCHITECTS PC
50 VANDAM STREET
NEW YORK, NY 10013
TEL: 212 924 5060 FAX: 212 924 5858

SPECIFICATIONS:
ROBERT SCHWARTZ & ASSOCIATES
589 8TH AVE., 17TH FLOOR
NEW YORK, NY 10018
TEL: 212 691 3248 FAX: 212 633 1613

BID PACKAGE 2:
STRUCTURE
DECEMBER 09, 2011





PHASE:

SEAL & SIGNATURE					
2011.12.09	2011.11.30	2011.10.19	2011.11.16	2011.10.10	2011.09.20
2011.08.18	2011.08.05	2011.07.22	2011.06.24	2011.05.23	2011.04.29
ISSUE NO.	ISSUE DATE	ISSUE NO.	ISSUE DATE	ISSUE NO.	ISSUE DATE

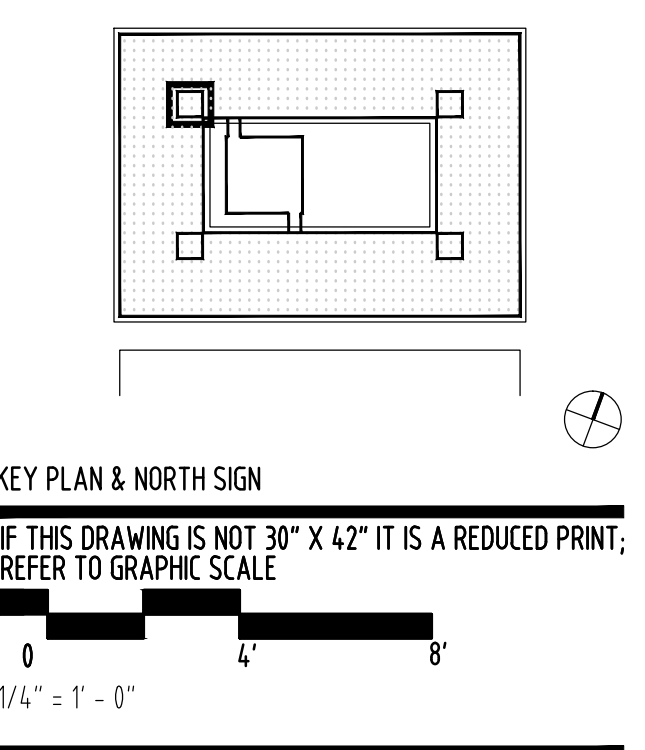

ENLARGED PLANS
CORE 4

SHEET TITLE:
A4241
SHEET NUMBER:

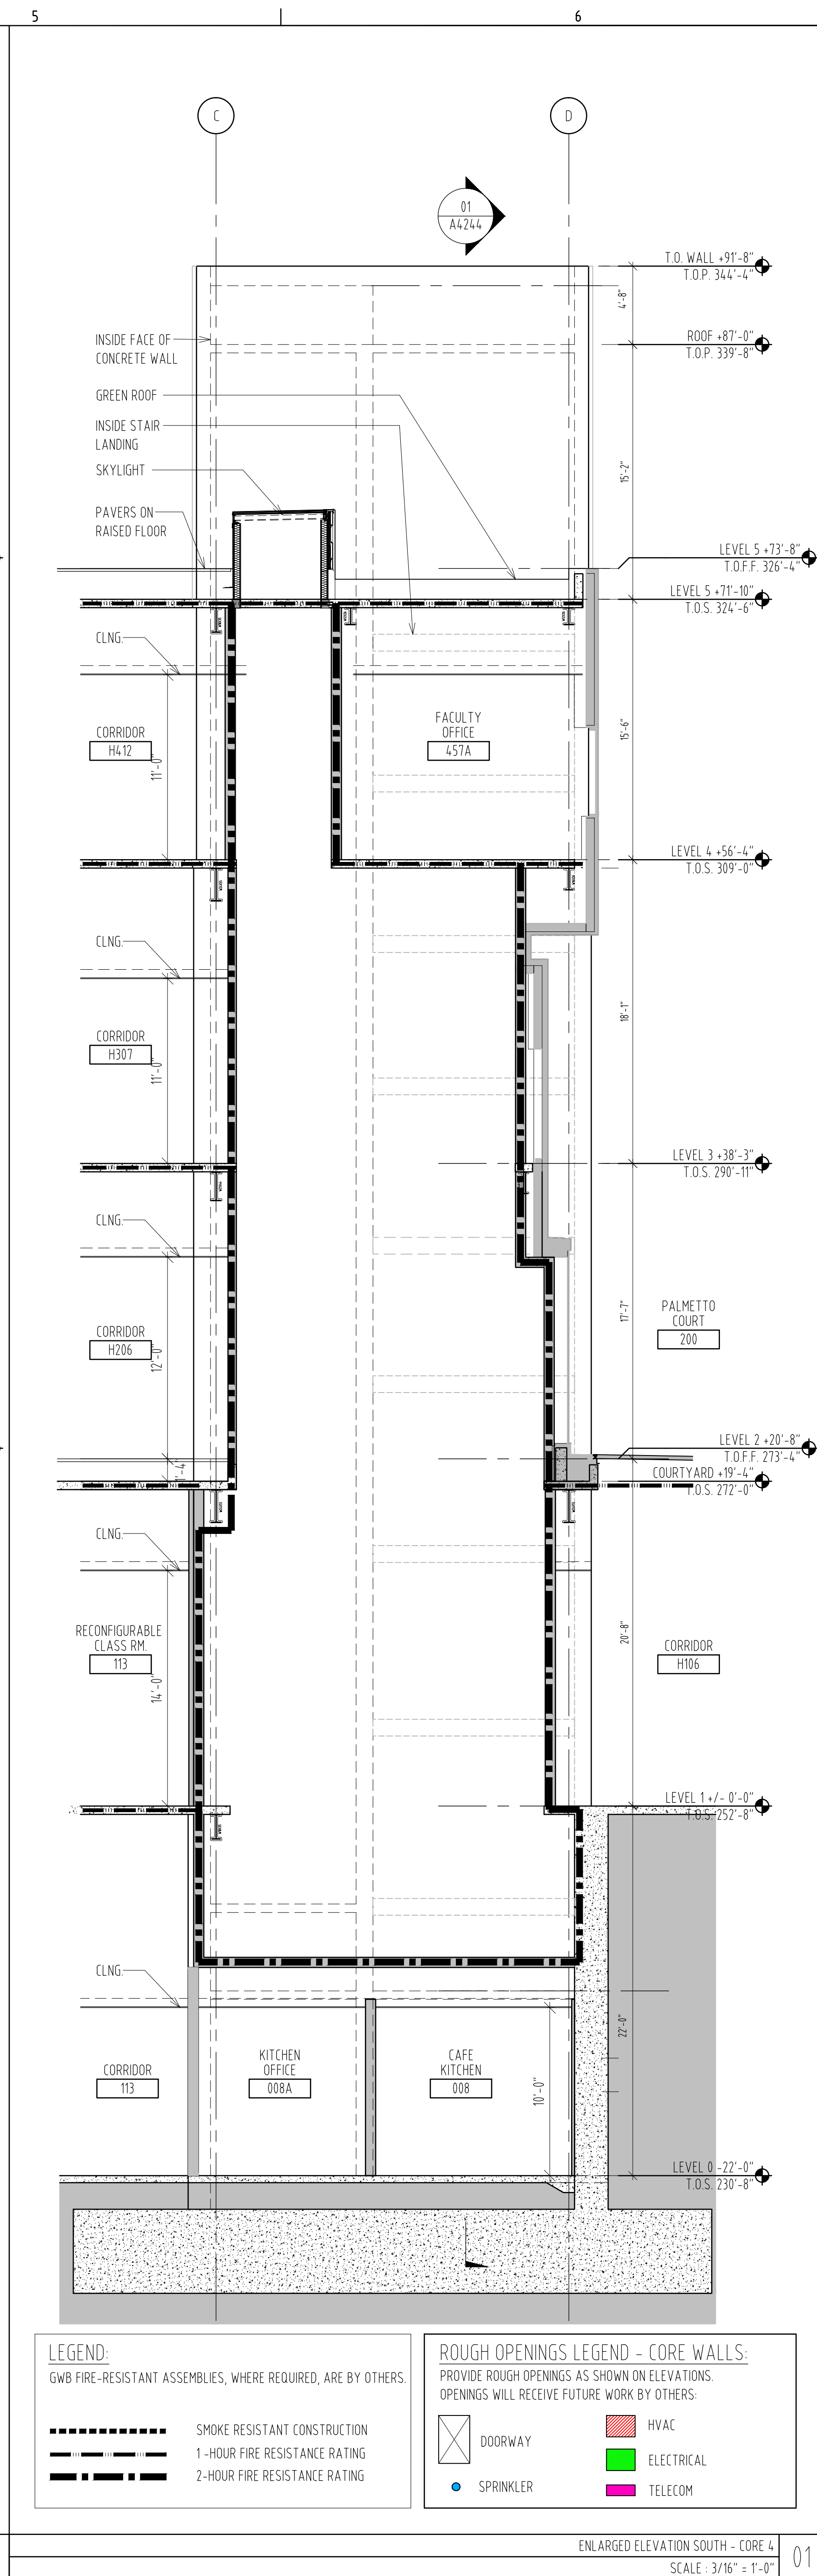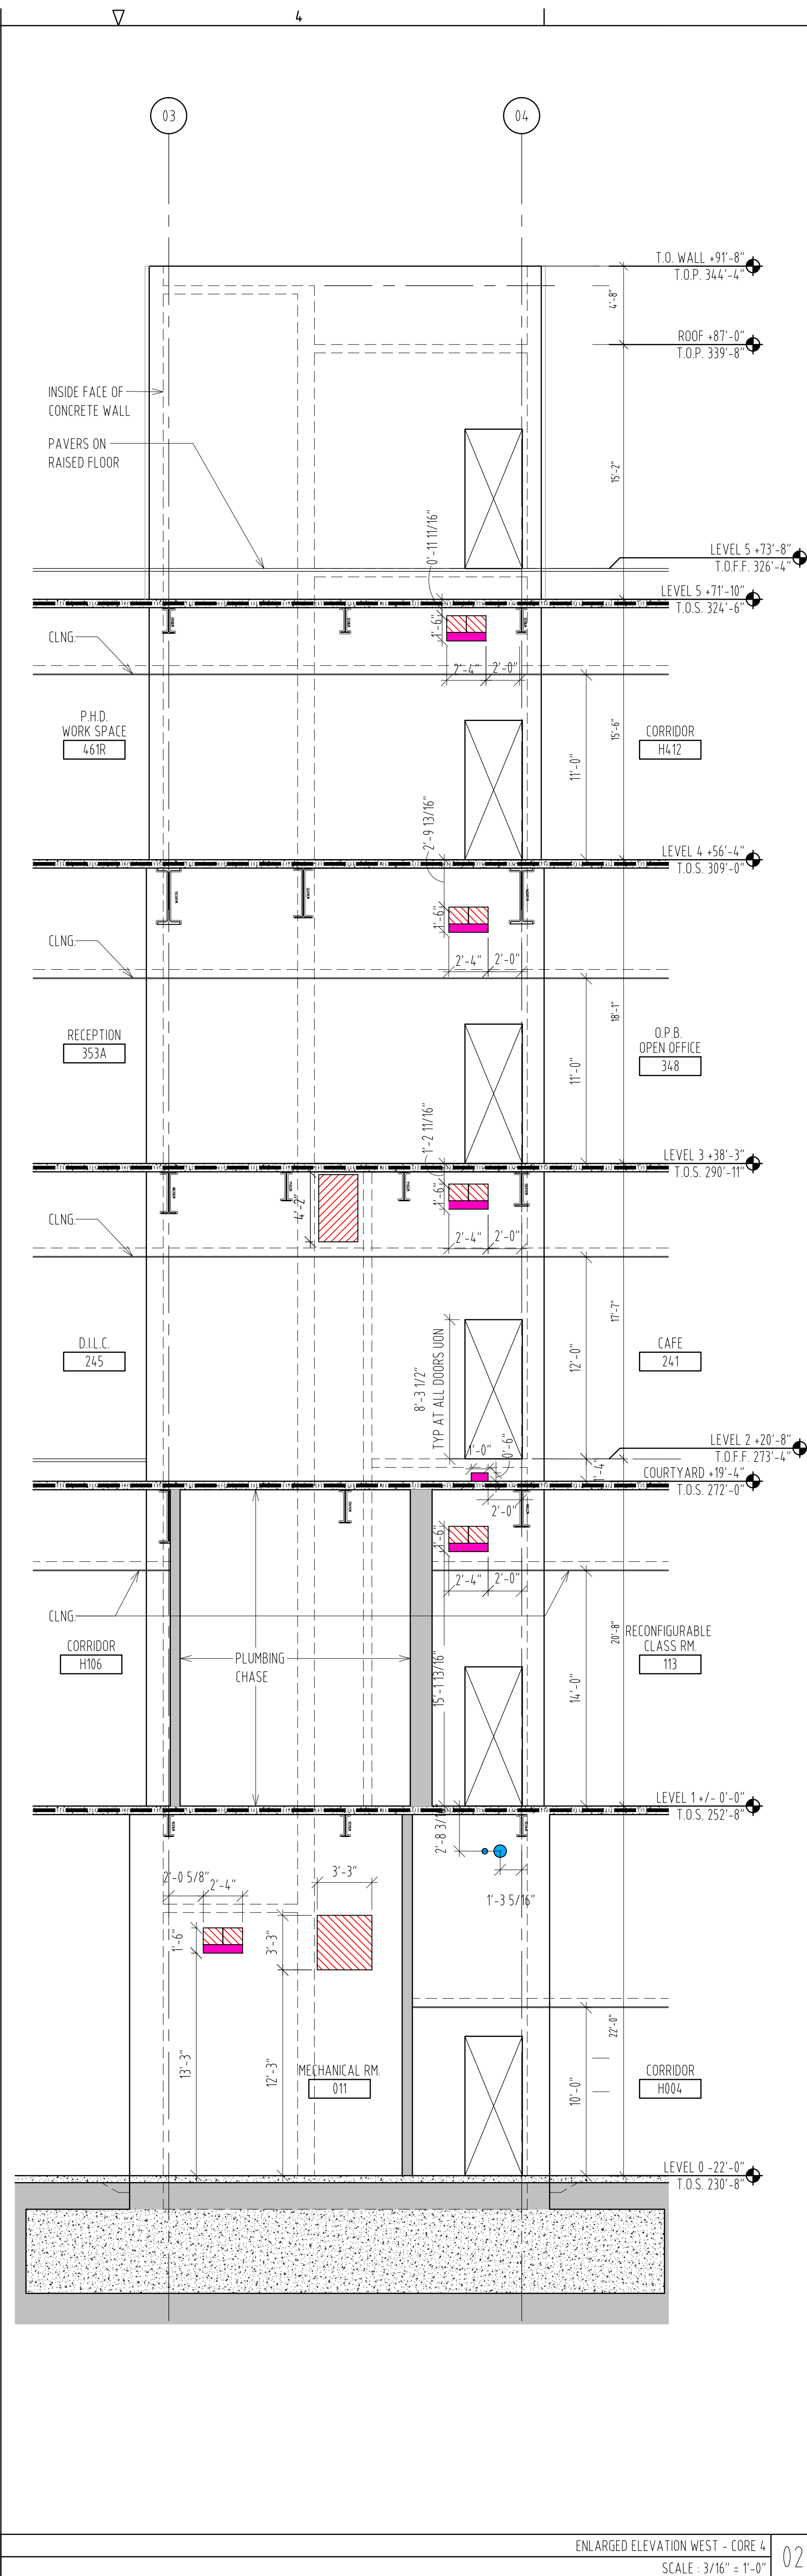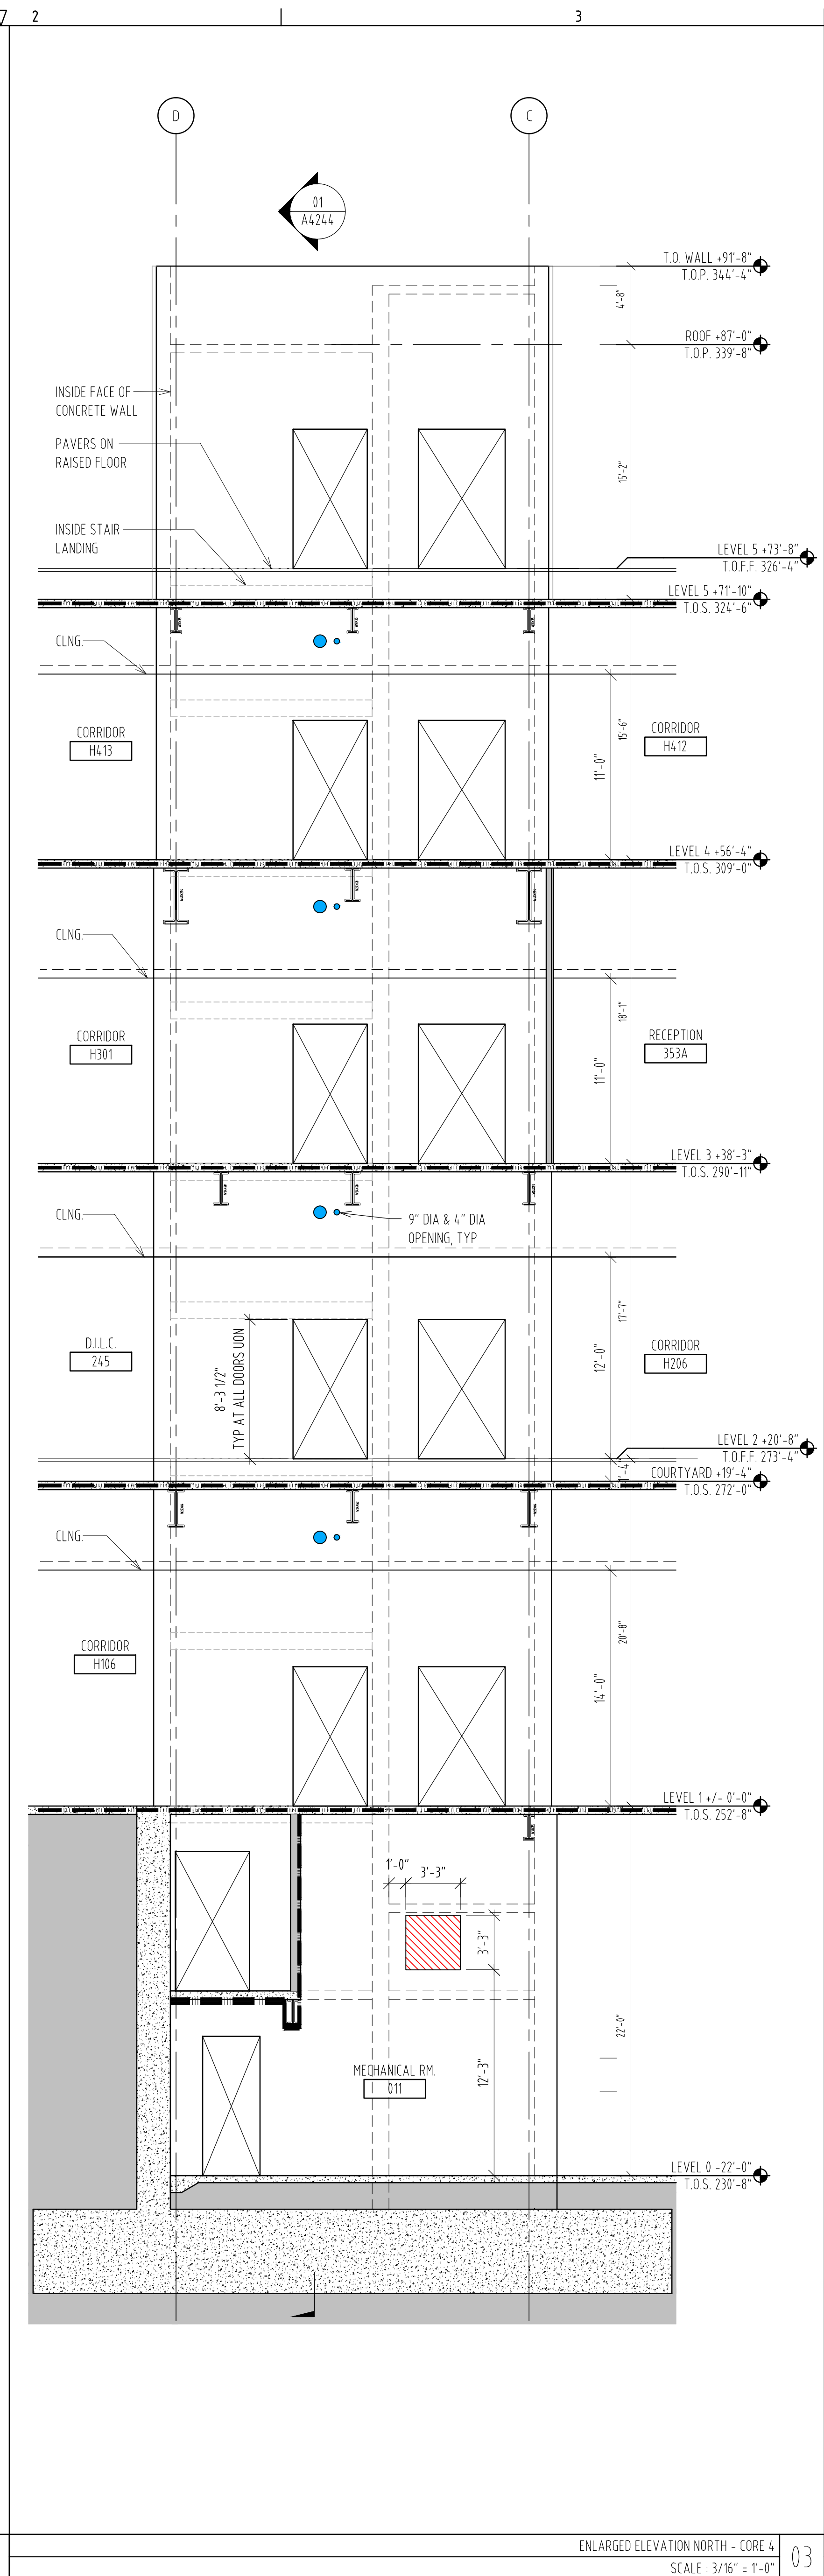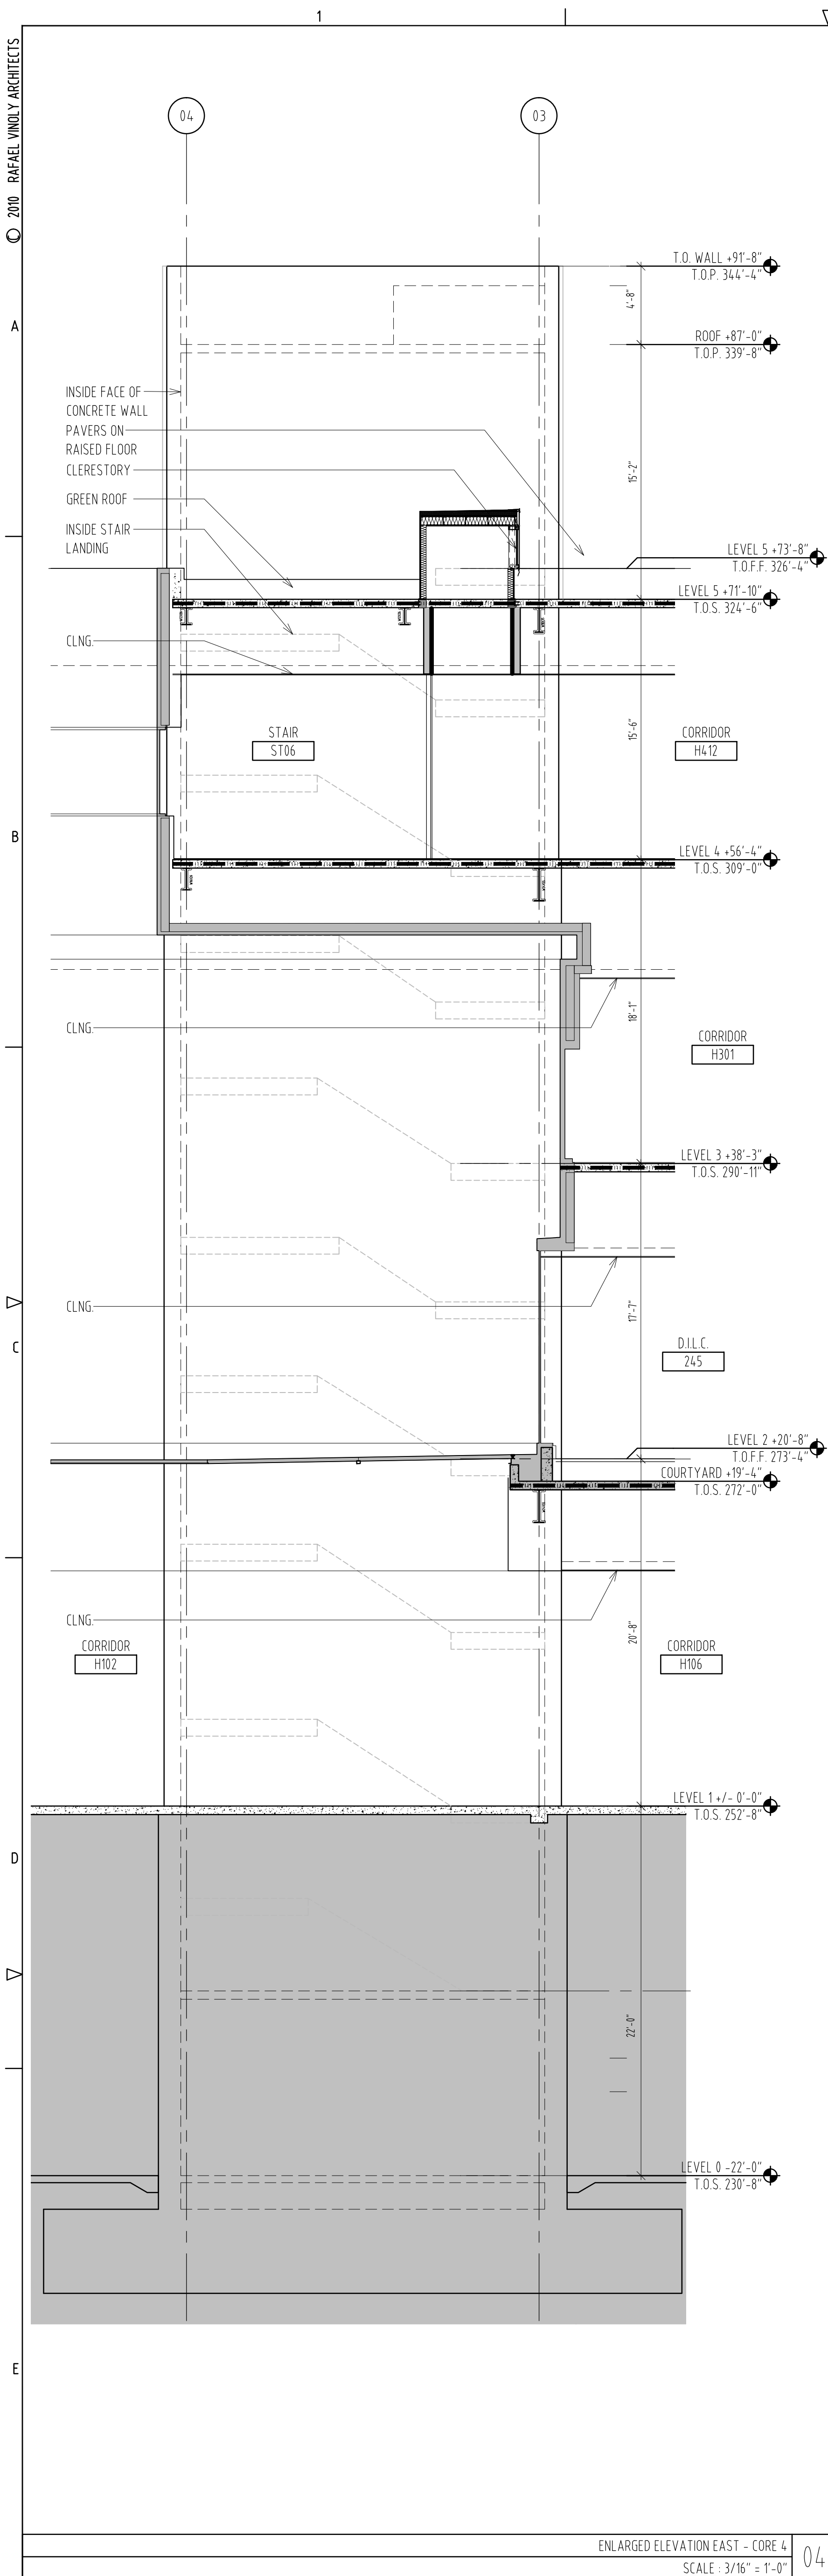

LEGEND:
GWB FIRE-RESISTANT ASSEMBLIES, WHERE REQUIRED, ARE BY OTHERS.

- SMOKE RESISTANT CONSTRUCTION
- 1-HOUR FIRE RESISTANCE RATING
- 2-HOUR FIRE RESISTANCE RATING

ROUGH OPENINGS LEGEND - CORE WALLS:
PROVIDE ROUGH OPENINGS AS SHOWN ON ELEVATIONS.
OPENINGS WILL RECEIVE FUTURE WORK BY OTHERS.

- DOORWAY
- SPRINKLER
- HVAC
- ELECTRICAL
- TELECOM

USC BUSINESS PARTNERSHIP FOUNDATION
ON BEHALF OF
USC CAMPUS PLANNING & CONSTRUCTION
PROJECT NAME:
UNIVERSITY OF SOUTH CAROLINA
DARLA MOORE SCHOOL OF BUSINESS CONSTRUCTION
STRUCTURE
OSE PROJECT NUMBER:
H27-6069-AC-2
743 GREENE STREET
COLUMBIA, SC 29298
TEL: 803 777 4022 FAX: 803 777 0484

ARCHITECT:
RAFAEL VINOLY ARCHITECTS PC
50 VANDAM STREET
NEW YORK, NY 10013
TEL: 212 924 5060 FAX: 212 924 5858

**STRUCTURAL ENGINEER, MEP ENGINEER,
CIVIL ENGINEER, FIRE PROTECTION
ENGINEER:**
STEVENS & WILKINSON, SC
1501 MAIN STREET, FLOOR G
COLUMBIA, SC 29201-5801
TEL: 803 765 0320 FAX: 803 254 6209

TELECOMMUNICATIONS, AUDIOVISUAL & ACOUSTICS:
JAFFE HOLDEN ACOUSTICS, INC.
114A WASHINGTON STREET
NORWALK, CT 06854-3007
TEL: 203 838 4367 FAX: 203 838 4368

LANDSCAPE ARCHITECT:
GRUBBALL - COTTELL ASSOCIATES
600 BELT LINE AVENUE
COLUMBIA, SC 29205
TEL: 803 738 9525 FAX:

SURVEYOR:
BP BARBER & ASSOCIATES, INC.
101 RESEARCH DRIVE
COLUMBIA, SC 29202-1116
TEL: 803 429 4028 FAX:

BUILDING CODE:
HUGHES ASSOCIATES
3610 COMMERCE DRIVE, SUITE 817
BALTIMORE, MD 21227-1652
TEL: 410 731 8077 FAX: 410 737 8688

LIGHTING DESIGNER:
ONE LUX STUDIO, LLC
39 WEST 13TH STREET
NEW YORK, NY 10011
TEL: 212 201 5192 FAX: 212 615 3700

FOOD & WASTE MANAGEMENT:
WILLIAM CARUSO & ASSOCIATES, INC.
8055 EAST TUFTS AVE, SUITE 1520
DENVER, CO 80231
TEL: 303 649 1600 FAX: 303 649 1660

SIGNAGE & WAYFINDING:
RAFAEL VINOLY ARCHITECTS PC
50 VANDAM STREET
NEW YORK, NY 10013
TEL: 212 924 5060 FAX: 212 924 5858


SPECIFICATIONS:
ROBERT SCHWARTZ & ASSOCIATES
589 8TH AVE., 17TH FLOOR
NEW YORK, NY 10018
TEL: 212 691 3248 FAX: 212 633 1613

BID PACKAGE 2:
STRUCTURE
DECEMBER 09, 2011

PHASE:

SEAL & SIGNATURE

DATE	ISSUE NO.	ISSUE DATE	ISSUE NO.	ISSUE DATE	ISSUE NO.
2011.12.09		2011.11.30		2011.11.14	
2011.11.14		2011.11.06		2011.10.19	
2011.10.19		2011.10.10		2011.08.05	
2011.08.05		2011.07.22		2011.04.29	
2011.07.22		2011.04.29			

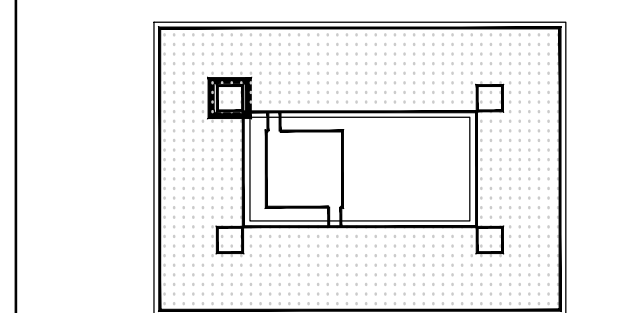





KEY PLAN & NORTH SIGN
IF THIS DRAWING IS NOT 30" X 42" IT IS A REDUCED PRINT.
REFER TO GRAPHIC SCALE

0 4 8
1/4" = 1' - 0"

**ENLARGED ELEVATIONS
CORE 4**

SHEET TITLE:

A4242
SHEET NUMBER:

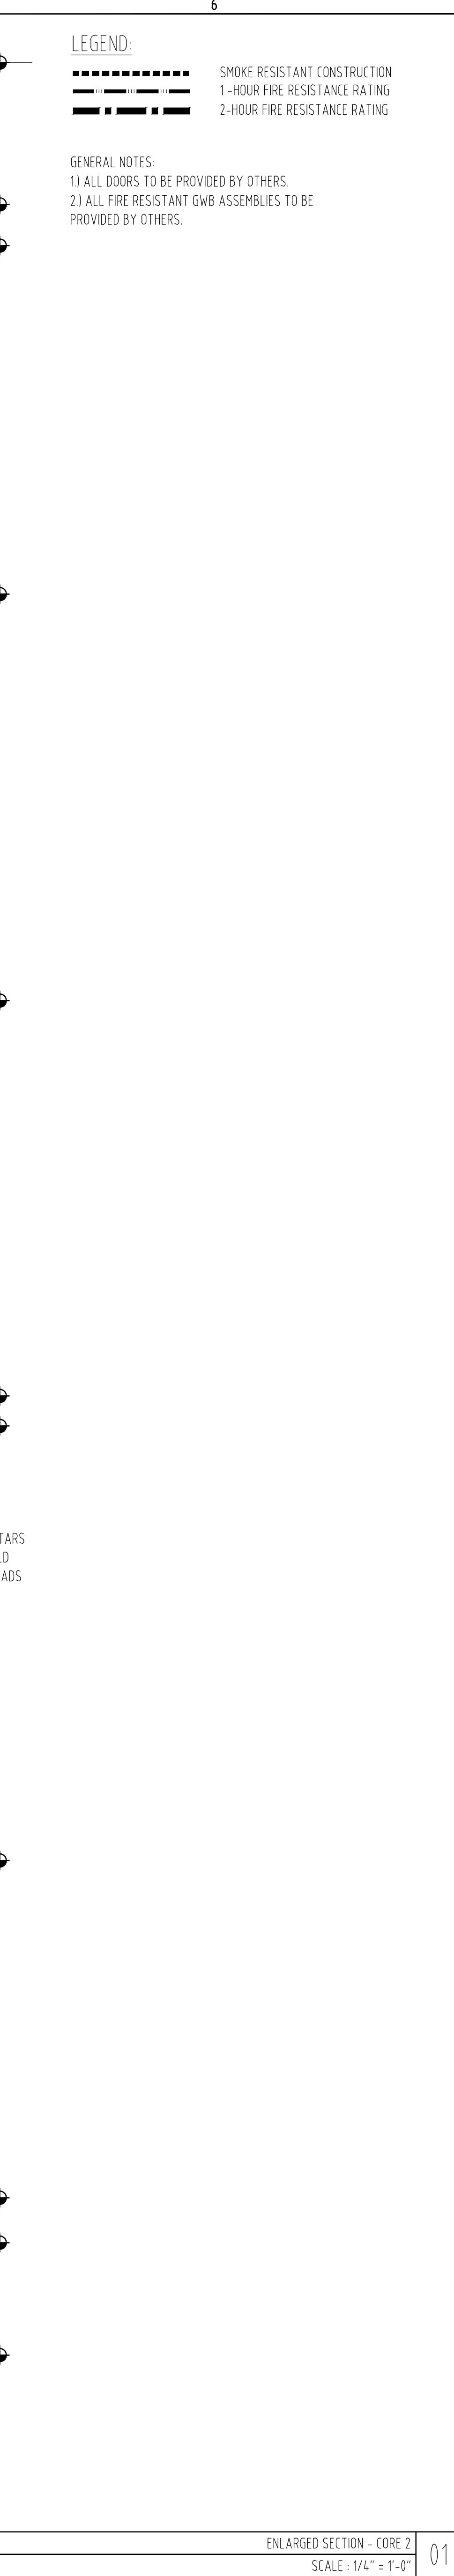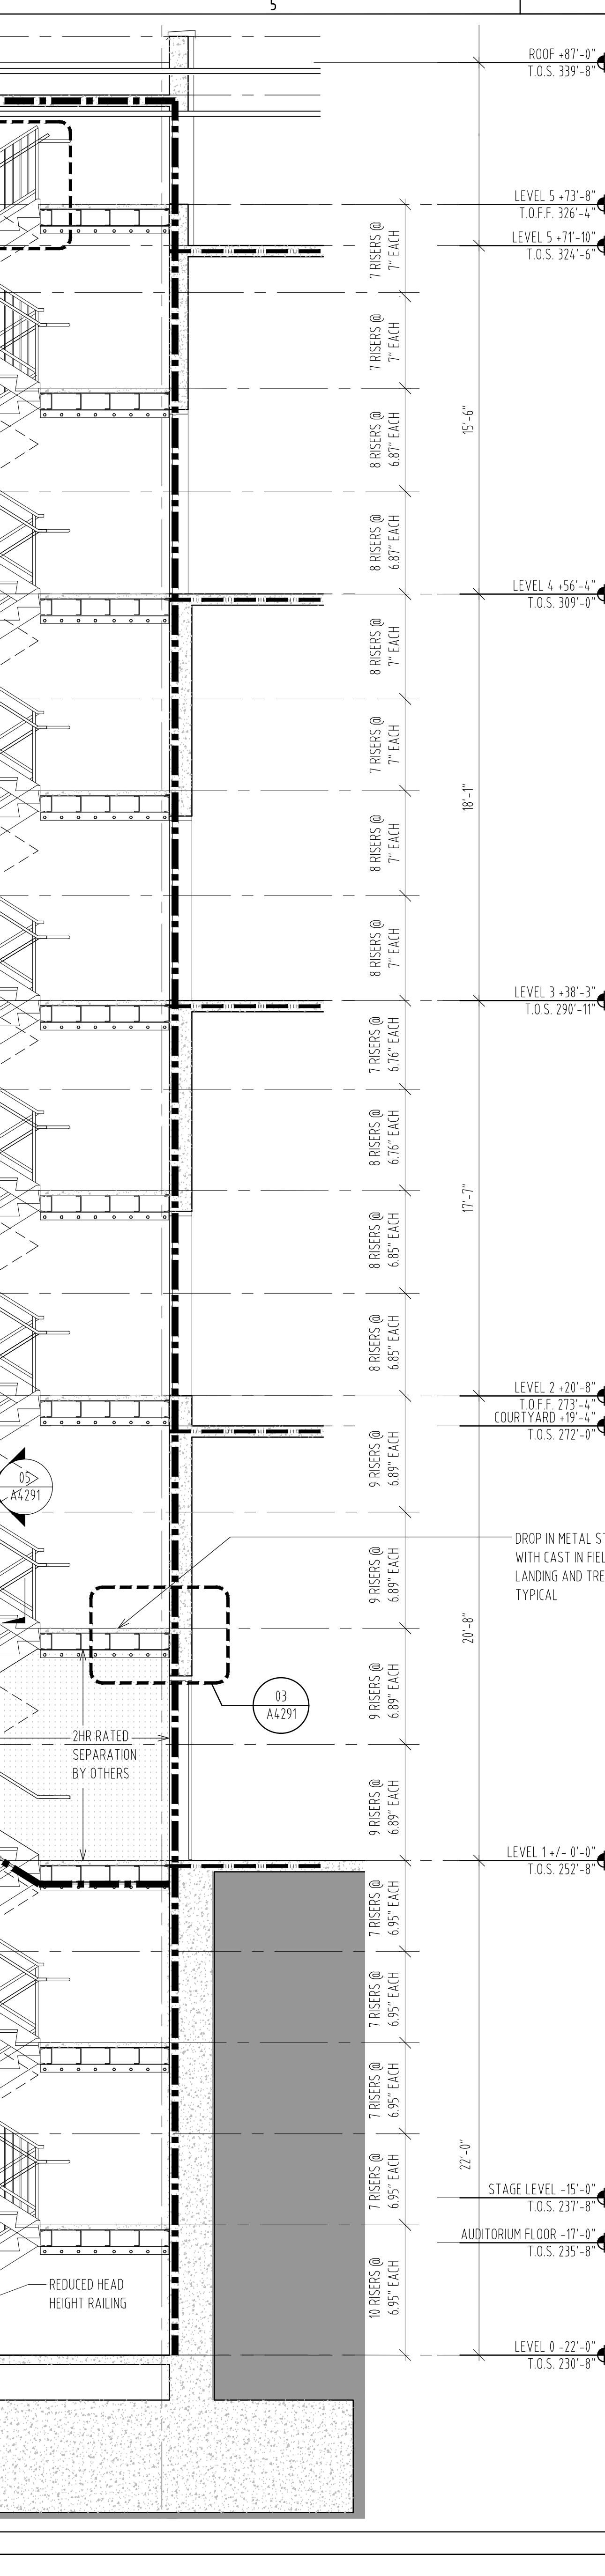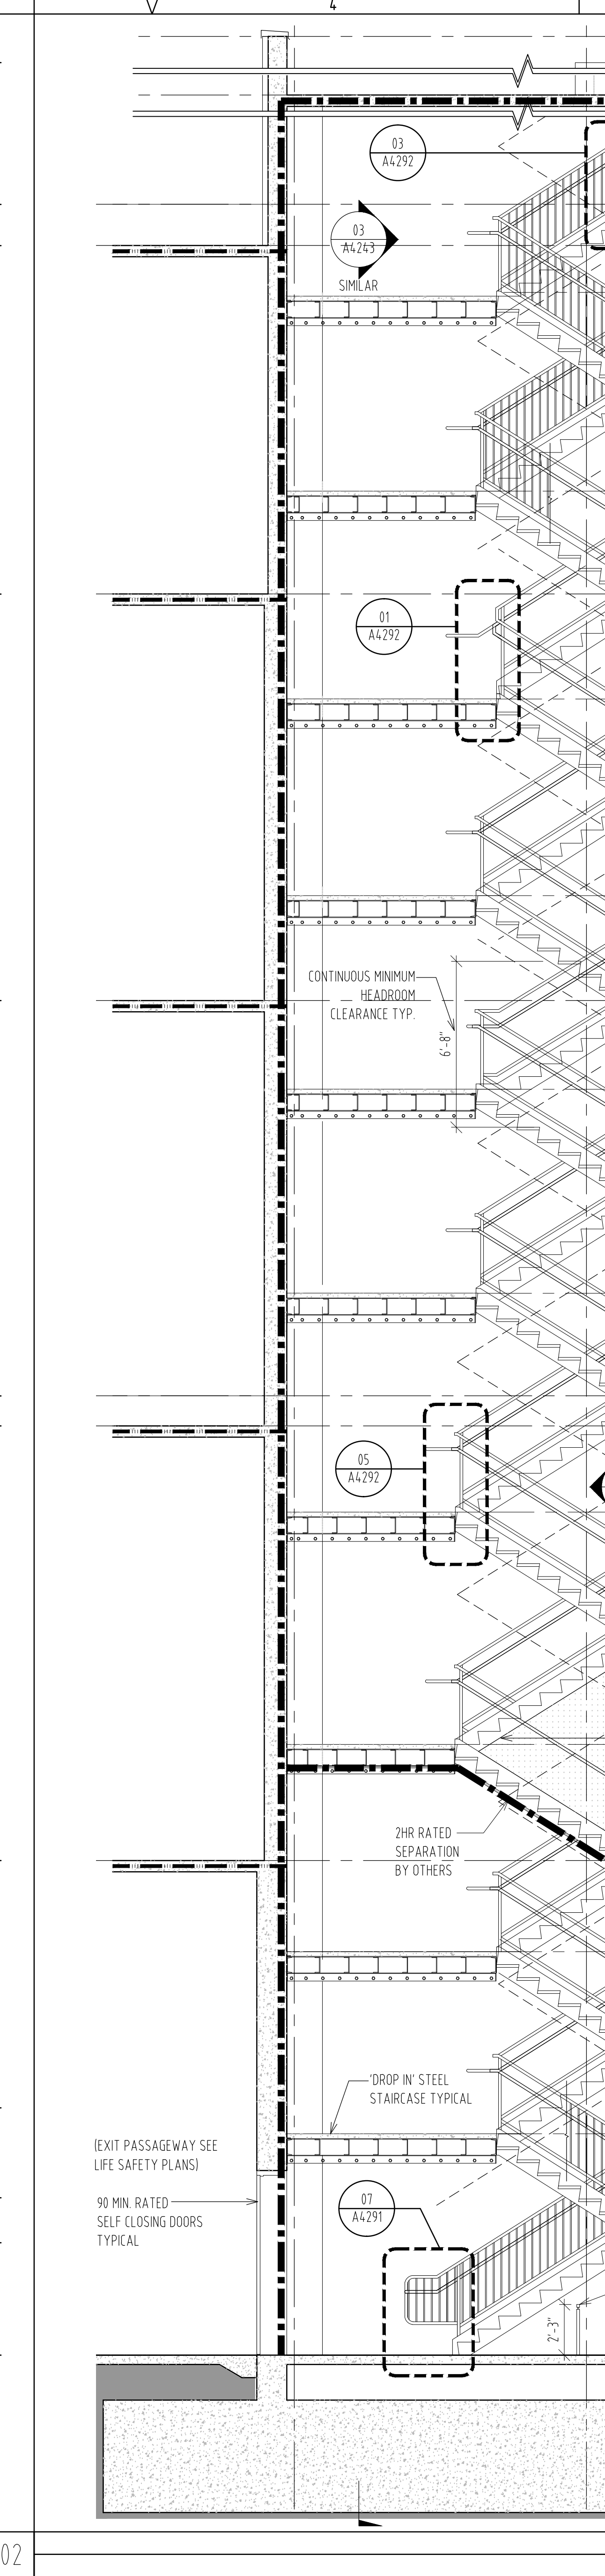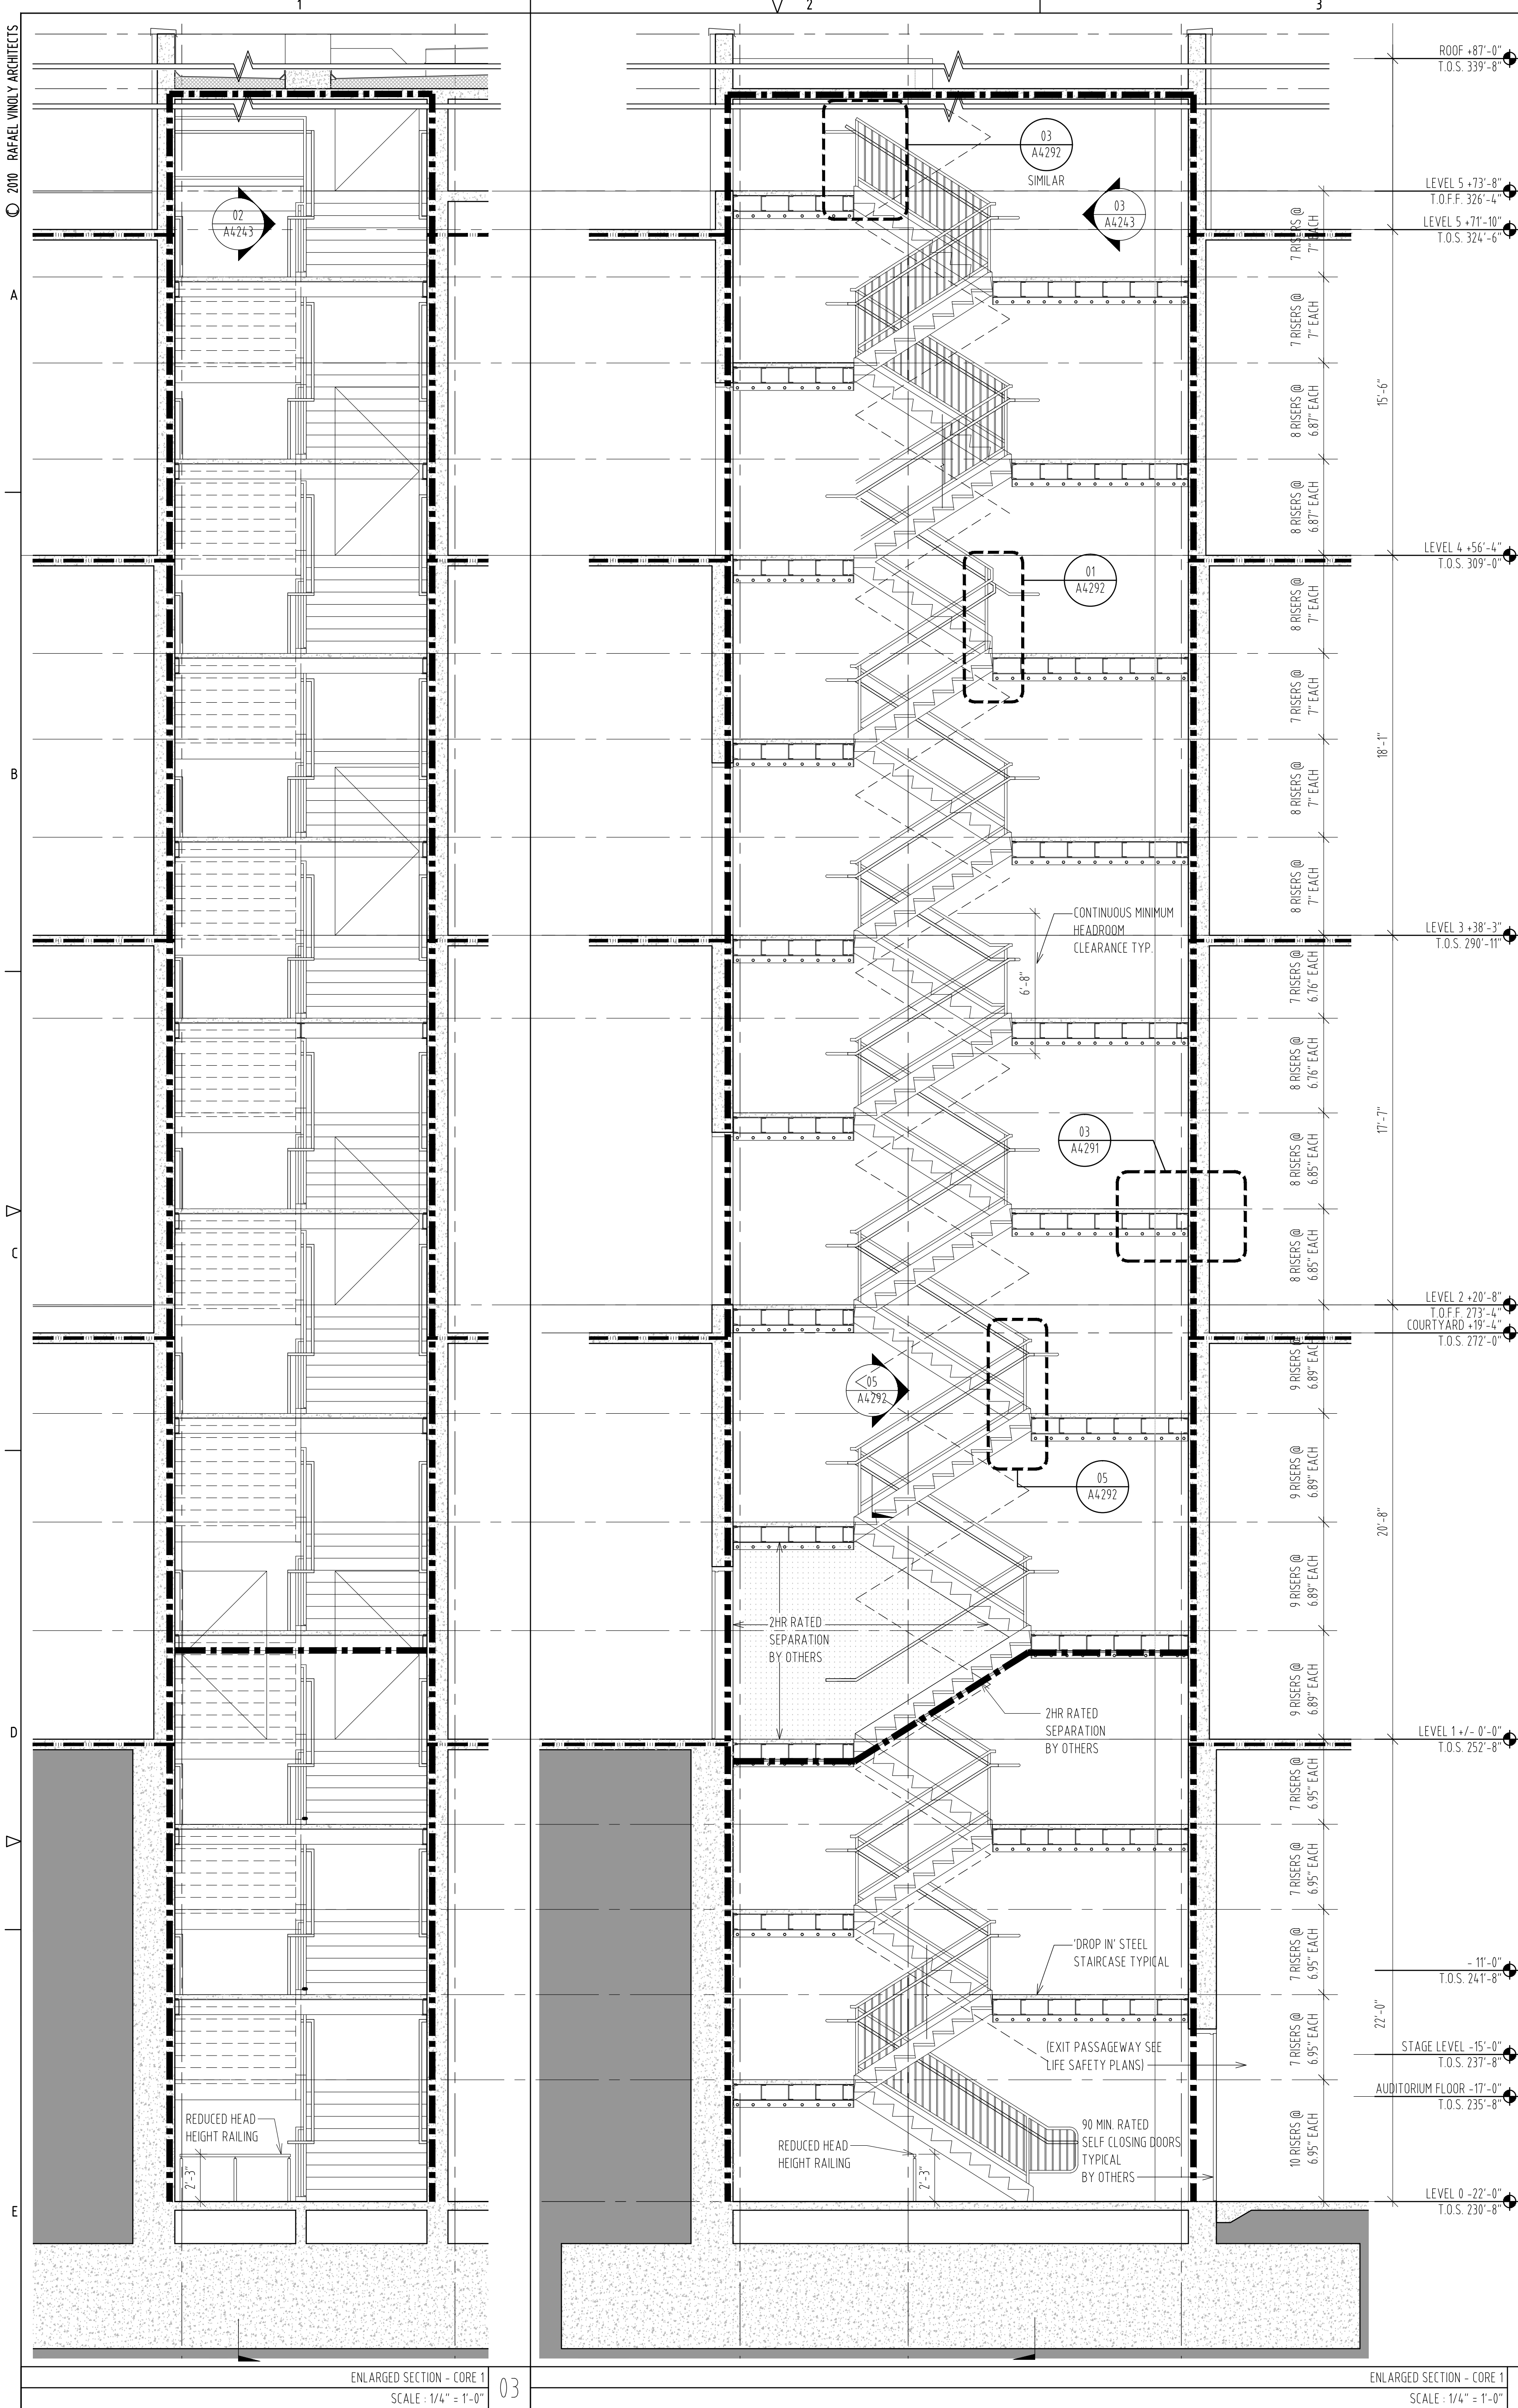

USC BUSINESS PARTNERSHIP FOUNDATION
ON BEHALF OF
USC CAMPUS PLANNING & CONSTRUCTION

PROJECT NAME:
UNIVERSITY OF SOUTH CAROLINA
DARLA MOORE SCHOOL OF BUSINESS CONSTRUCTION
STRUCTURE

OSE PROJECT NUMBER:
H27-6069-AC-2

743 GREENE STREET
COLUMBIA, SC 29298
TEL: 803 777 4022 FAX: 803 777 0484

ARCHITECT:
RAFAEL VINOLY ARCHITECTS PC
50 VANDAM STREET
NEW YORK, NY 10013
TEL: 212 924 5060 FAX: 212 924 5858

STRUCTURAL ENGINEER, MEP ENGINEER,
CIVIL ENGINEER, FIRE PROTECTION
ENGINEER:
STEVENS & WILKINSON, SC
1501 MAIN STREET, FLOOR G
COLUMBIA, SC 29201-5801
TEL: 803 765 0320 FAX: 803 254 6209

TELECOMMUNICATIONS, AUDIOVISUAL & ACOUSTICS:
JAFFE HOLDEN ACOUSTICS, INC.
114A WASHINGTON STREET
NORWALK, CT 06854-3007
TEL: 203 838 4167 FAX: 203 838 4168

LANDSCAPE ARCHITECT:
GRUBBALL, COTTERELL ASSOCIATES
600 BELTLINE BOULEVARD
COLUMBIA, SC 29205
TEL: 803 738 9525 FAX:

SURVEYOR:
BP BARBER & ASSOCIATES, INC.
101 RESEARCH DRIVE
COLUMBIA, SC 29202-1116
TEL: 803 429 4028 FAX:

BUILDING CODE:
HUGHES ASSOCIATES
3610 COMMERCE DRIVE, SUITE 817
BALTIMORE, MD 21227-1652
TEL: 410 737 8677 FAX: 410 737 8688

LIGHTING DESIGNER:
ONE LUX STUDIO, LLC
39 WEST 13TH STREET
NEW YORK, NY 10011
TEL: 212 201 5192 FAX: 212 615 3700

FOOD & WASTE MANAGEMENT:
WILLIAM CARUSO & ASSOCIATES, INC.
8055 EAST TUFTS AVE, SUITE 1520
DENVER, CO 80237
TEL: 303 649 1600 FAX: 303 649 1660

SIGNAGE & WAYFINDING:
RAFAEL VINOLY ARCHITECTS PC
50 VANDAM STREET
NEW YORK, NY 10013
TEL: 212 924 5060 FAX: 212 924 5858

SPECIFICATIONS:
ROBERT SCHWARTZ & ASSOCIATES
589 8TH AVE., 17TH FLOOR
NEW YORK, NY 10018
TEL: 212 691 3248 FAX: 212 633 1613

BID PACKAGE 2:
STRUCTURE
DECEMBER 09, 2011

PHASE :

SEAL & SIGNATURE

^	^	^
2011.12.09		
2011.11.30		
2011.11.14		
2011.11.06		
2011.10.19		
2011.10.10		
2011.08.05		
2011.07.22		
2011.04.29		
ISSUE NO.	ISSUE DATE	ISSUE NO.
ISSUE NO.	ISSUE DATE	ISSUE NO.
ISSUE NO.	ISSUE DATE	ISSUE NO.
ISSUE NO.	ISSUE DATE	ISSUE NO.

KEY PLAN & NORTH SIGN
IF THIS DRAWING IS NOT 30" X 42" IT IS A REDUCED PRINT.
REFER TO GRAPHIC SCALE


0 4 8
1/4" = 1' - 0"

ENLARGED SECTIONS
CORES

SHEET TITLE :


A4243
SHEET NUMBER :

2010 RAFAEL VINOLY ARCHITECTS

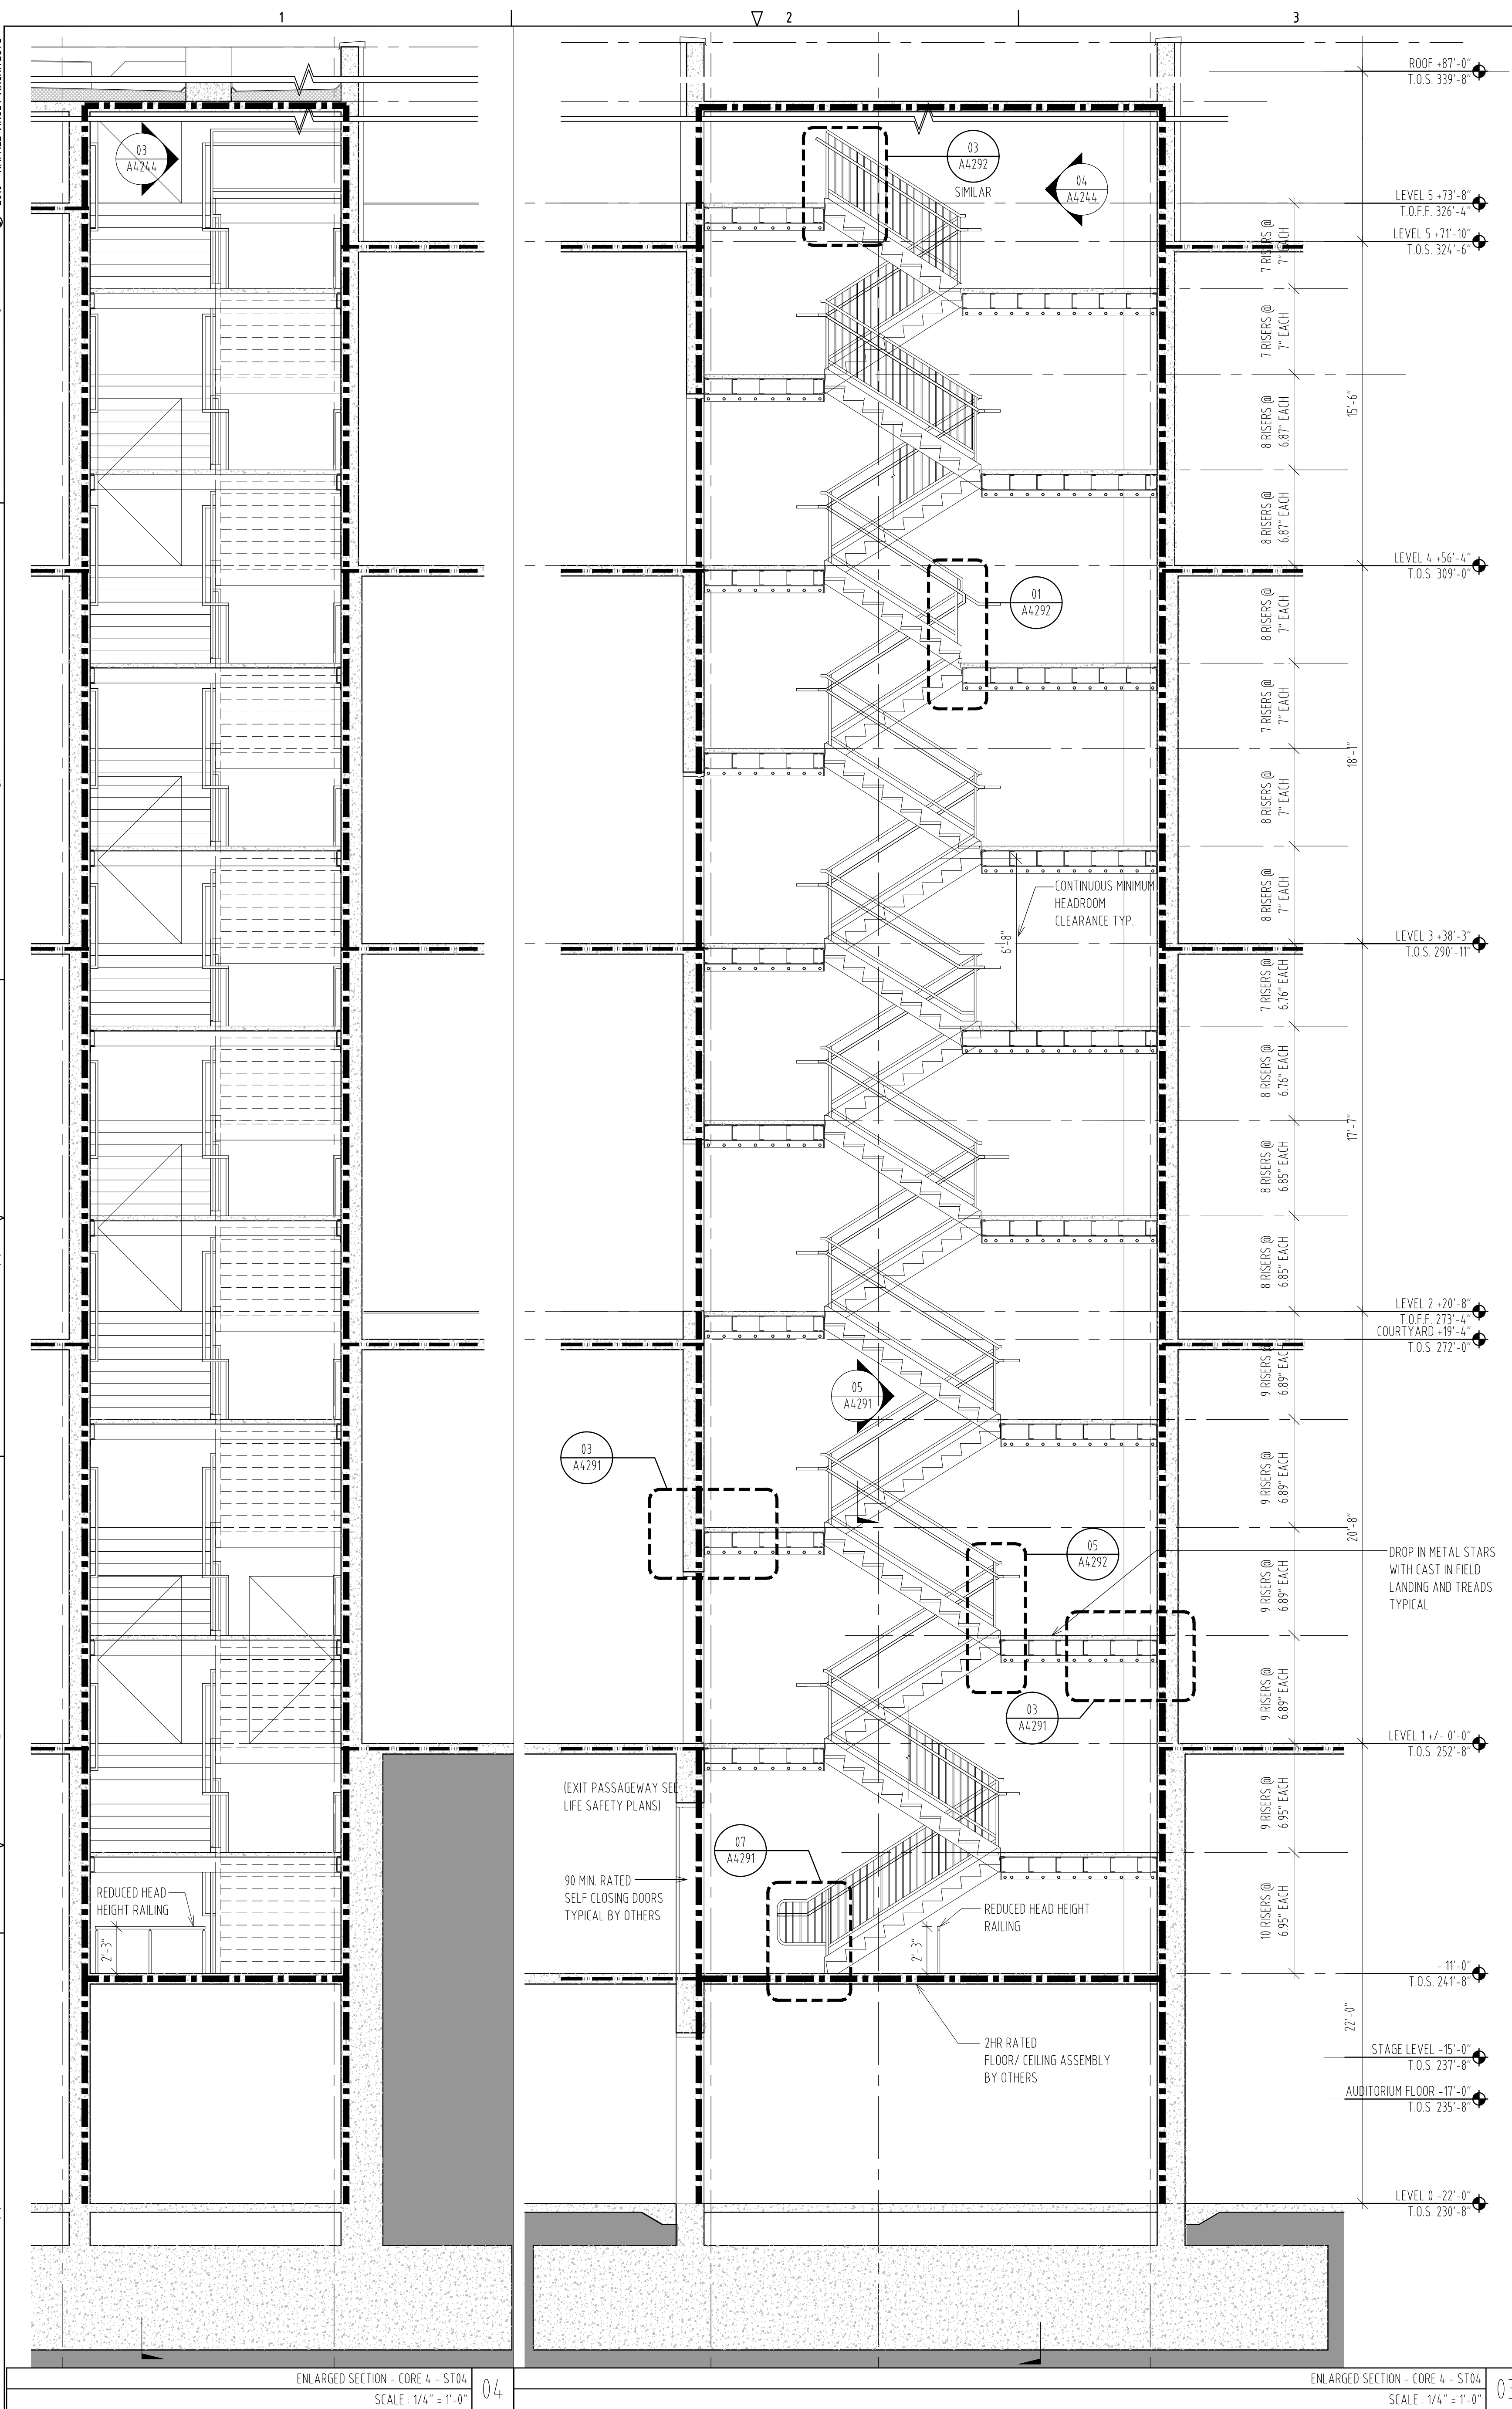


ENLARGED SECTION - CORE 4 - ST04
SCALE: 1/4" = 1'-0"

04

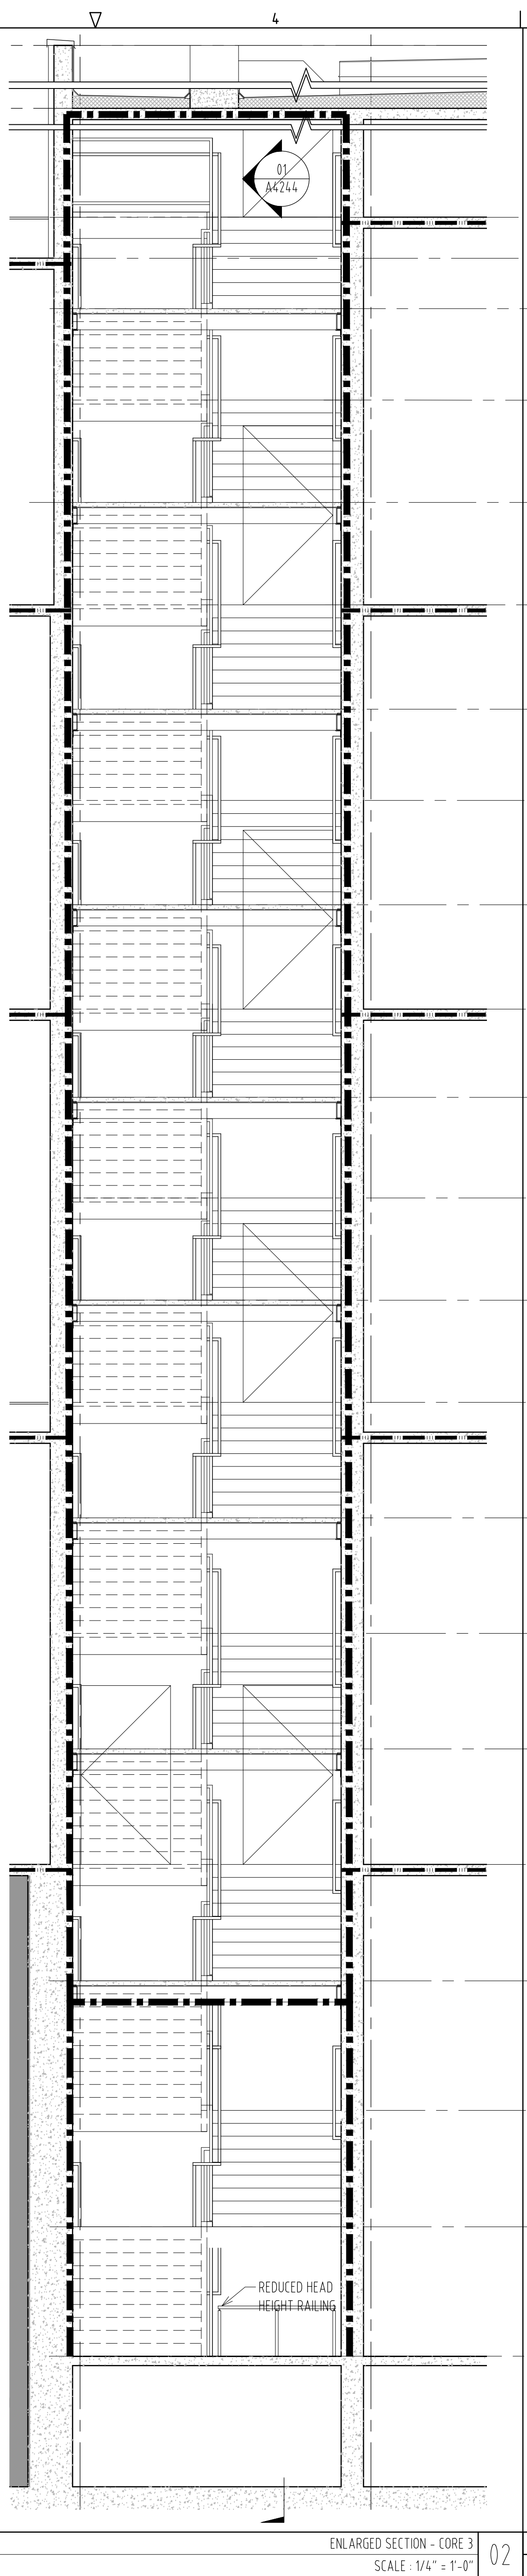

ENLARGED SECTION - CORE 3
SCALE: 1/4" = 1'-0"

02

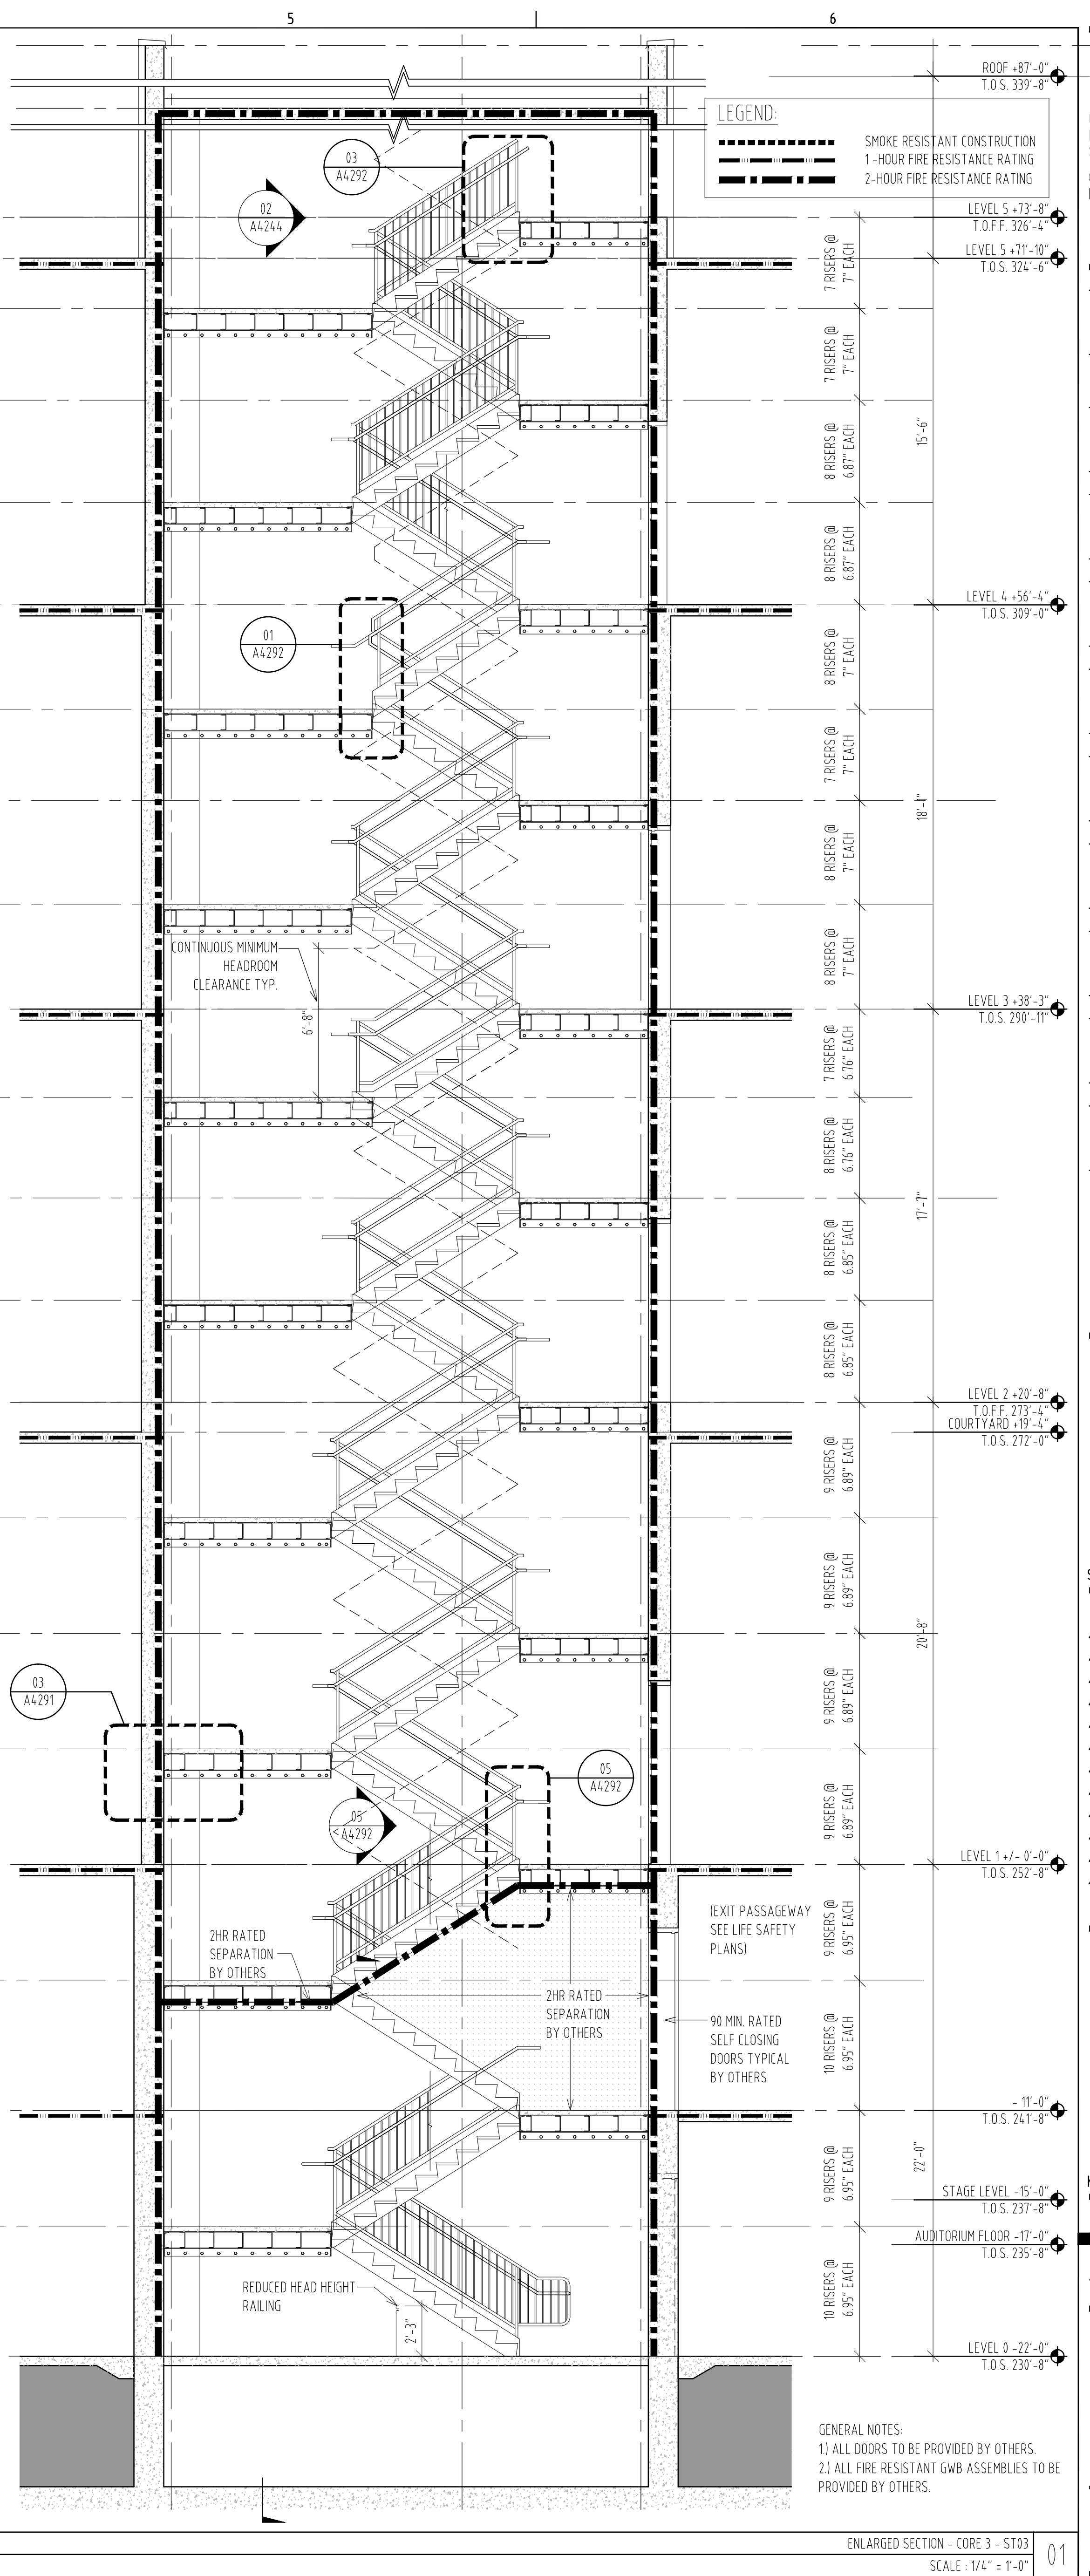

ENLARGED SECTION - CORE 3 - ST03
SCALE: 1/4" = 1'-0"

01

USE BUSINESS PARTNERSHIP FOUNDATION
USC CAMPUS PLANNING & CONSTRUCTION

PROJECT NAME:
UNIVERSITY OF SOUTH CAROLINA
DARLA MOORE SCHOOL OF BUSINESS CONSTRUCTION
STRUCTURE

USE PROJECT NUMBER:
H27-6069-AC-2

743 GREENE STREET
COLUMBIA, SC 29298
TEL: 803 777 4022 FAX: 803 777 0484

ARCHITECT:
RAFAEL VINOLY ARCHITECTS PC
50 VANDAM STREET
NEW YORK, NY 10013
TEL: 212 924 5060 FAX: 212 924 5858

STRUCTURAL ENGINEER, MEP ENGINEER,
CIVIL ENGINEER, FIRE PROTECTION
ENGINEER:
STEVENS & WILKINSON, SC
1501 MAIN STREET, FLOOR G
COLUMBIA, SC 29201-5801
TEL: 803 765 0320 FAX: 803 254 6209

TELECOMMUNICATIONS, AUDIOVISUAL & ACOUSTICS:
JAFFE HOLDEN ACOUSTICS, INC.
114A WASHINGTON STREET
NORWALK, CT 06854-3007
TEL: 203 838 4167 FAX: 203 838 4168

LANDSCAPE ARCHITECT:
GRUMBALL COTTERELL ASSOCIATES
600 BELMONT AVENUE
COLUMBIA, SC 29205
TEL: 803 738 9525 FAX:

SURVEYOR:
BP BARBER & ASSOCIATES, INC.
101 RESEARCH DRIVE
COLUMBIA, SC 29202-1116
TEL: 803 429 4028 FAX:

BUILDING CODE:
HUGHES ASSOCIATES
3610 COMMERCE DRIVE, SUITE 817
BALTIMORE, MD 21227-1652
TEL: 410 731 8677 FAX: 410 737 8688

LIGHTING DESIGNER:
ONE LUX STUDIO, LLC
39 WEST 13TH STREET
NEW YORK, NY 10011
TEL: 212 201 5192 FAX: 212 615 3700

FOOD & WASTE MANAGEMENT:
WILLIAM CARUSO & ASSOCIATES, INC.
8055 EAST TUFTS AVE, SUITE 1520
DENVER, CO 80237
TEL: 303 649 1600 FAX: 303 649 1660

SIGNAGE & WAYFINDING:
RAFAEL VINOLY ARCHITECTS PC
50 VANDAM STREET
NEW YORK, NY 10013
TEL: 212 924 5060 FAX: 212 924 5858

SPECIFICATIONS:
ROBERT SCHWARTZ & ASSOCIATES
589 8TH AVE., 17TH FLOOR
NEW YORK, NY 10018
TEL: 212 691 3248 FAX: 212 633 1613

BID PACKAGE 2:
STRUCTURE
DECEMBER 09, 2011

PHASE:

SEAL & SIGNATURE

DATE	ISSUE NO.	ISSUE DATE	ISSUE NO.	ISSUE DATE	ISSUE NO.
2011.12.09	1	2011.11.30	2	2011.11.14	3
2011.11.06	4	2011.10.19	5	2011.10.10	6
2011.08.05	7	2011.07.22	8	2011.04.29	9

KEY PLAN & NORTH SIGN
IF THIS DRAWING IS NOT 30" X 42" IT IS A REDUCED PRINT.
REFER TO GRAPHIC SCALE

1/4" = 1'-0"

ENLARGED SECTIONS
CORES 3&4

SHEET TITLE:
A4244
SHEET NUMBER:

A4291
SHEET NUMBER :

A4292
SHEET NUMBER :